
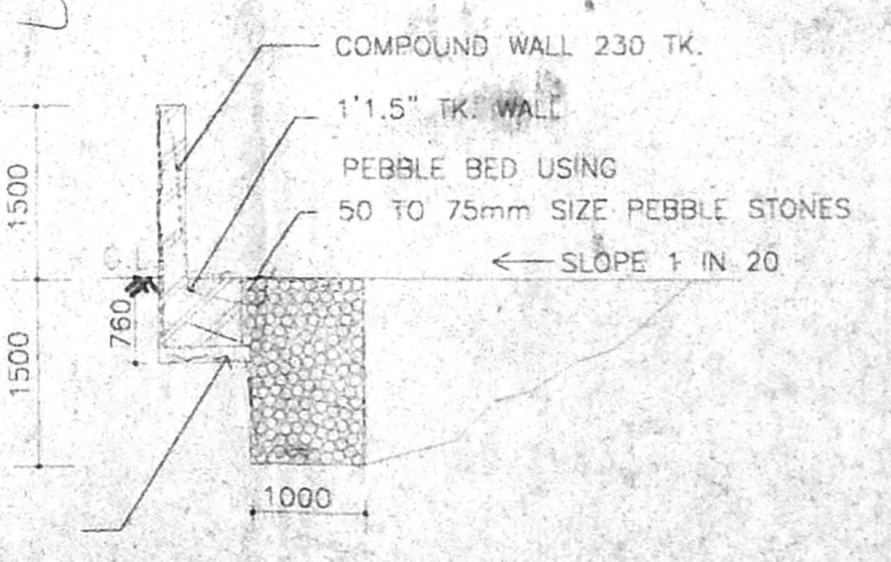
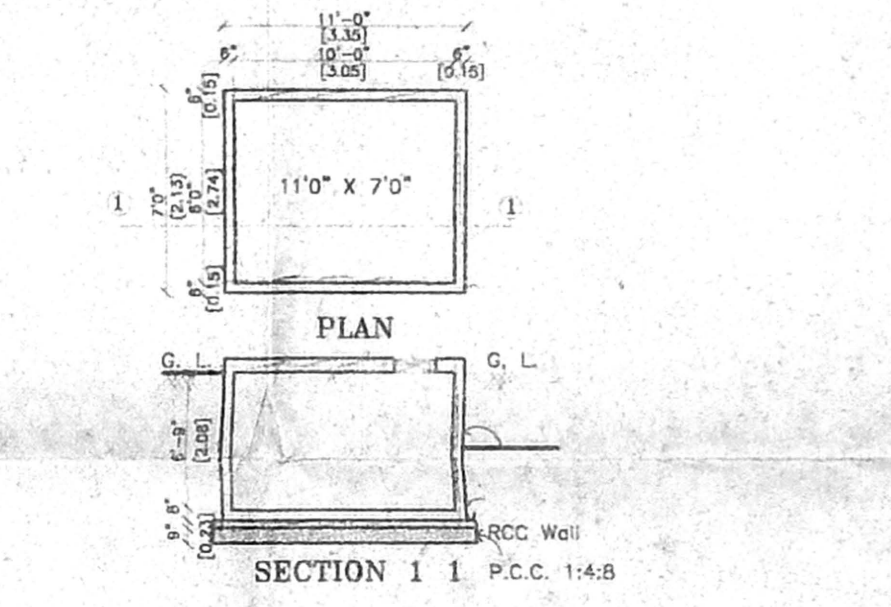
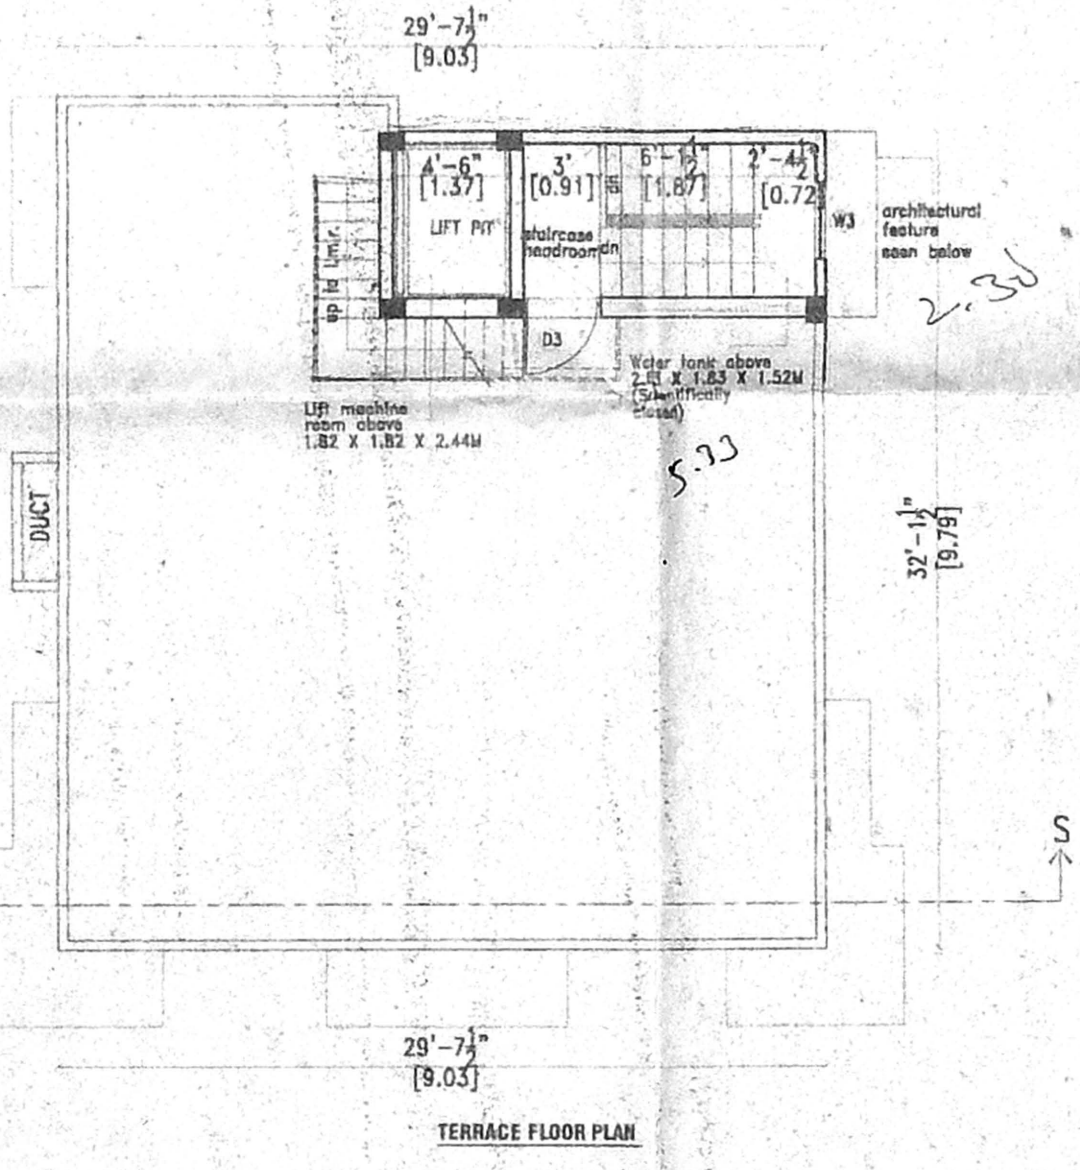
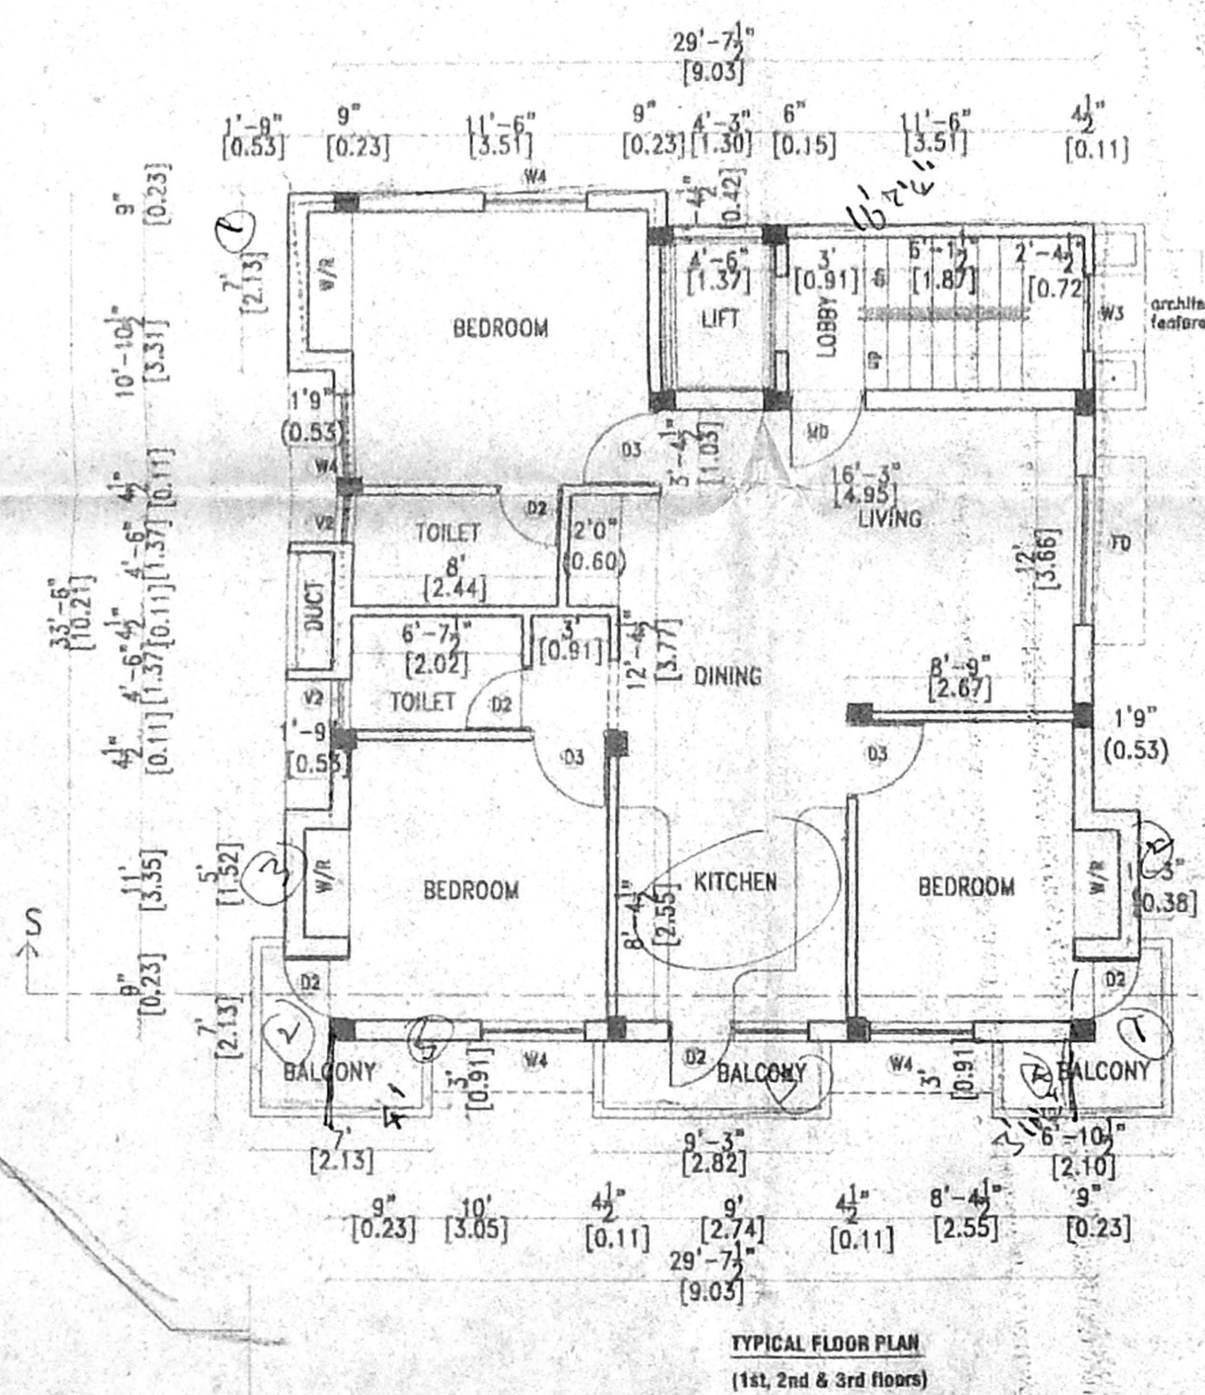


FRONT ELEVATION  
 29'-7" [9.03]  
 9" [0.23] 11'-6" [3.51] 9" [0.23] 6" [0.15] 11'-10" [3.62]

57'0" (17.37M) AS ON SITE  
 58'0" (17.68M) AS PER PATTA

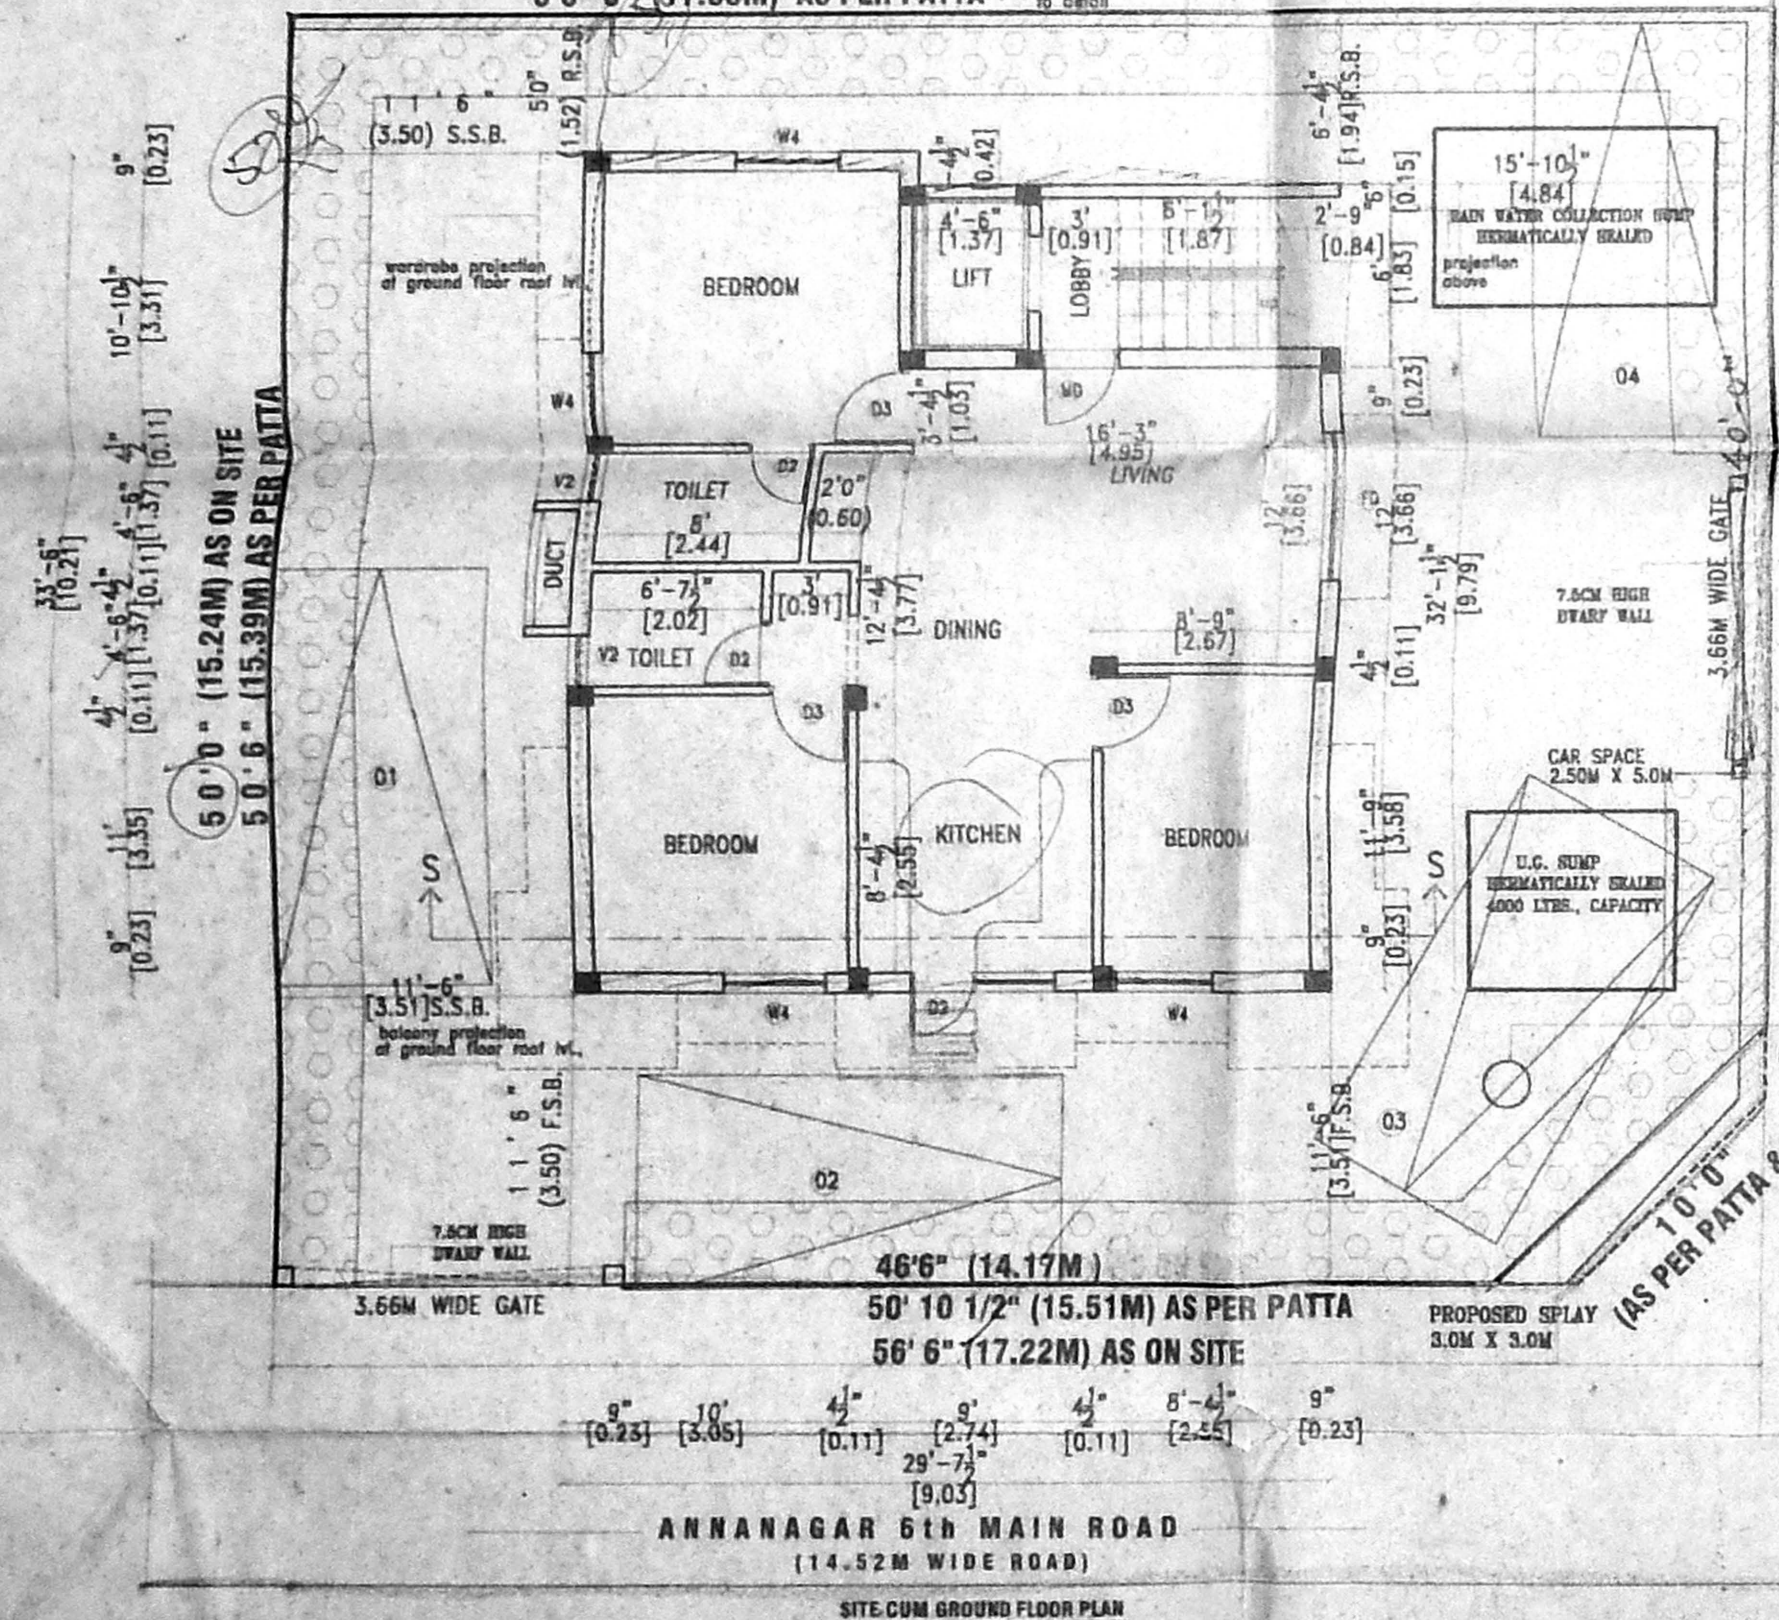

**PLAN SHOWING THE PROPOSED RESIDENTIAL BUILDING AT PLOT NO : 4174 / A, 'V' BLOCK, DOOR NO : 51 / 110, 6TH MAIN ROAD, ANNANAGAR, CHENNAI - 600 040. SURVEY NO : 76 PART, T.S.NO : 389 / 2 , BLOCK NO : 2 OF MULLAM VILLAGE, PURASAWALKAM - PERAMBUR TALUK, CHENNAI DISTRICT. ZONE : V, DIVISION NO : 66, APPROVED SUB-DIVISION NO : D5 / SD / 2 / 90 dt 01.06.90.**

AREA STATEMENT		AREA (IN SQ.M.)	LEGEND
S.NO.	DESCRIPTION		
01.	PLOT EXTENT (as per patta)	283.00	PROPOSAL ROAD BOUNDARY
02.	PLOT EXTENT (as per sub-division plan)	269.78	
03.	PLOT EXTENT (as on site)	263.61	
04.	GROUND FLOOR AREA	90.12	NORTH POINT: 
05.	FIRST FLOOR AREA	101.54	
06.	SECOND FLOOR AREA	101.54	SCALE: 1" = 8'0" 1 : 100
07.	THIRD FLOOR AREA	101.54	
08.	TOTAL AREA	394.74	
09.	F.S.L.	1.497	
09.	PLOT COVERAGE	38.52%	

SCHEDULE OF JOINERY		
TYPE	DESCRIPTION	SIZE
M0	DOOR	1.07 X 2.13
D0	DOOR	0.91 X 2.13
D3	DOOR	0.76 X 2.13
W4	WINDOW	1.22 X 1.37
W3	WINDOW	0.81 X 1.37
V2	VENTILATOR	0.80 X 0.91
FS1	FIXED GLASS	1.22 X 1.22

OWNER(S):  
*nb Karan...*

LICENSED SURVEYOR:  
**N.A. RAMJAN NAVAMANEE**  
 B.Arch., A.I.A., M.C.A.  
 ARCHITECT-LICENSED SURVEYOR  
 COUNCIL REG. NO. CA/013127  
 CORPORATION OF CHENNAI  
 REG. NO. WD/D/1000/00  
 614<sup>th</sup> CROSS ST., CHENNAI-28.  
 PHONE: 52101899