



B3/31941/04
R. Nagarathar

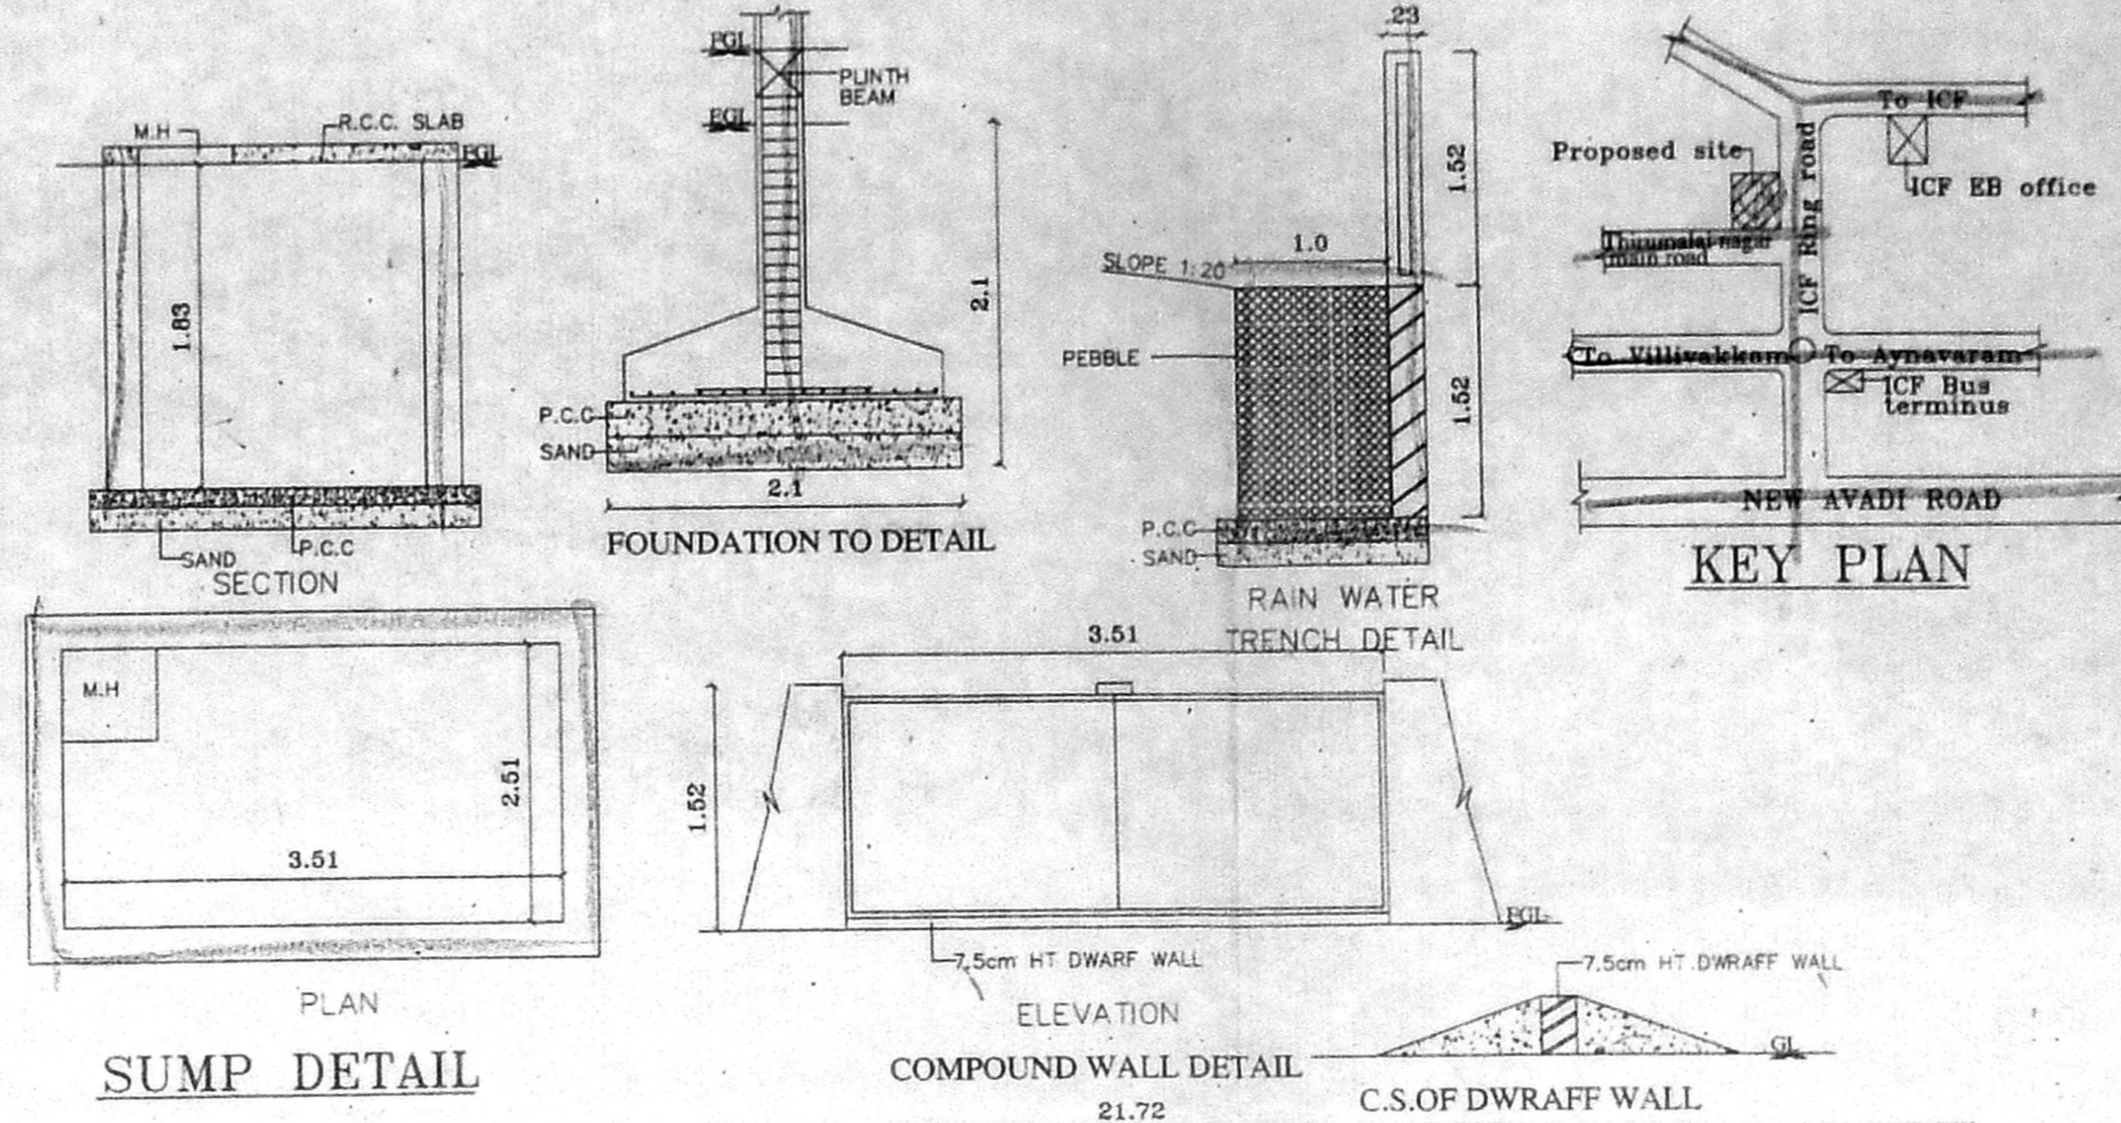


REVISED PLAN SHOWING THE
RESIDENTIAL BUILDING AT
DOOR NO.94,SOUTH THIRUMALAI
NAGAR MAIN ROAD(ICF RING ROAD)
VILLIVAKKAM,CHENNAI-40
IN T.S.NO.94/2B,94/3C,BLOCK NO-2
MALLIGAICHERRI VILLAGE
PURASAWALKAM-PERAMBUR TALUK.


CMDA (B) / No. 1
C. No. B3/31941/04
Asst
Scrutiny
P. A. 12/10/08
A.P. D.P.

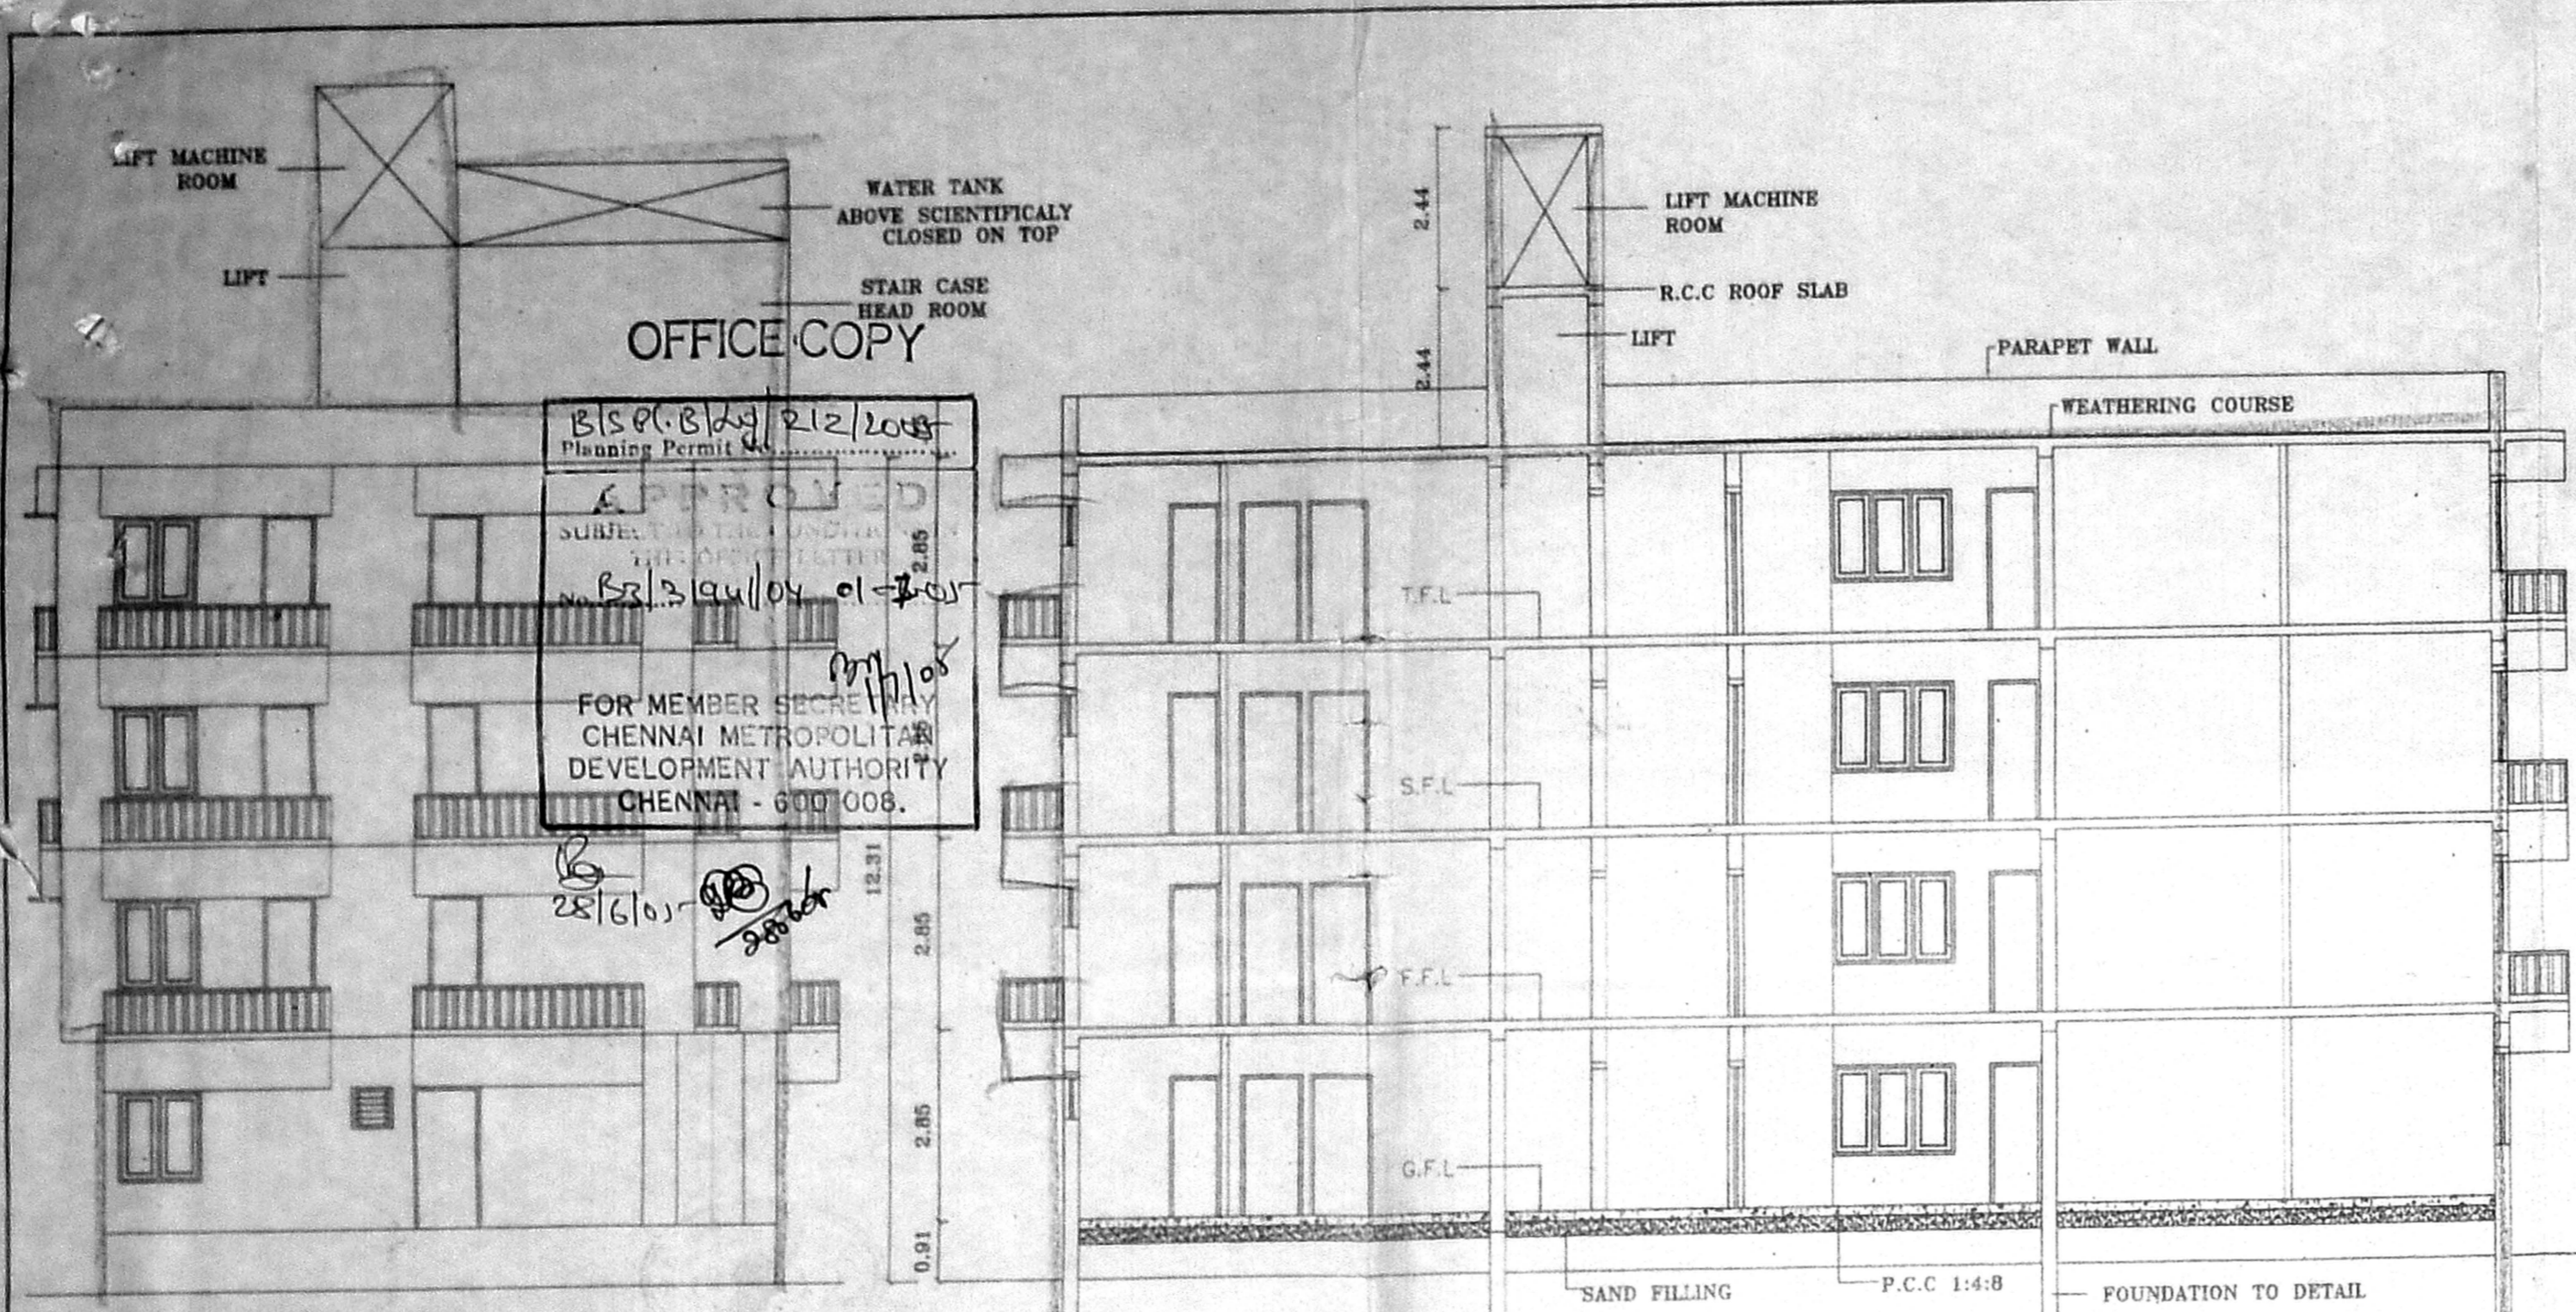


FRONT ELEVATION SECTION ON AA

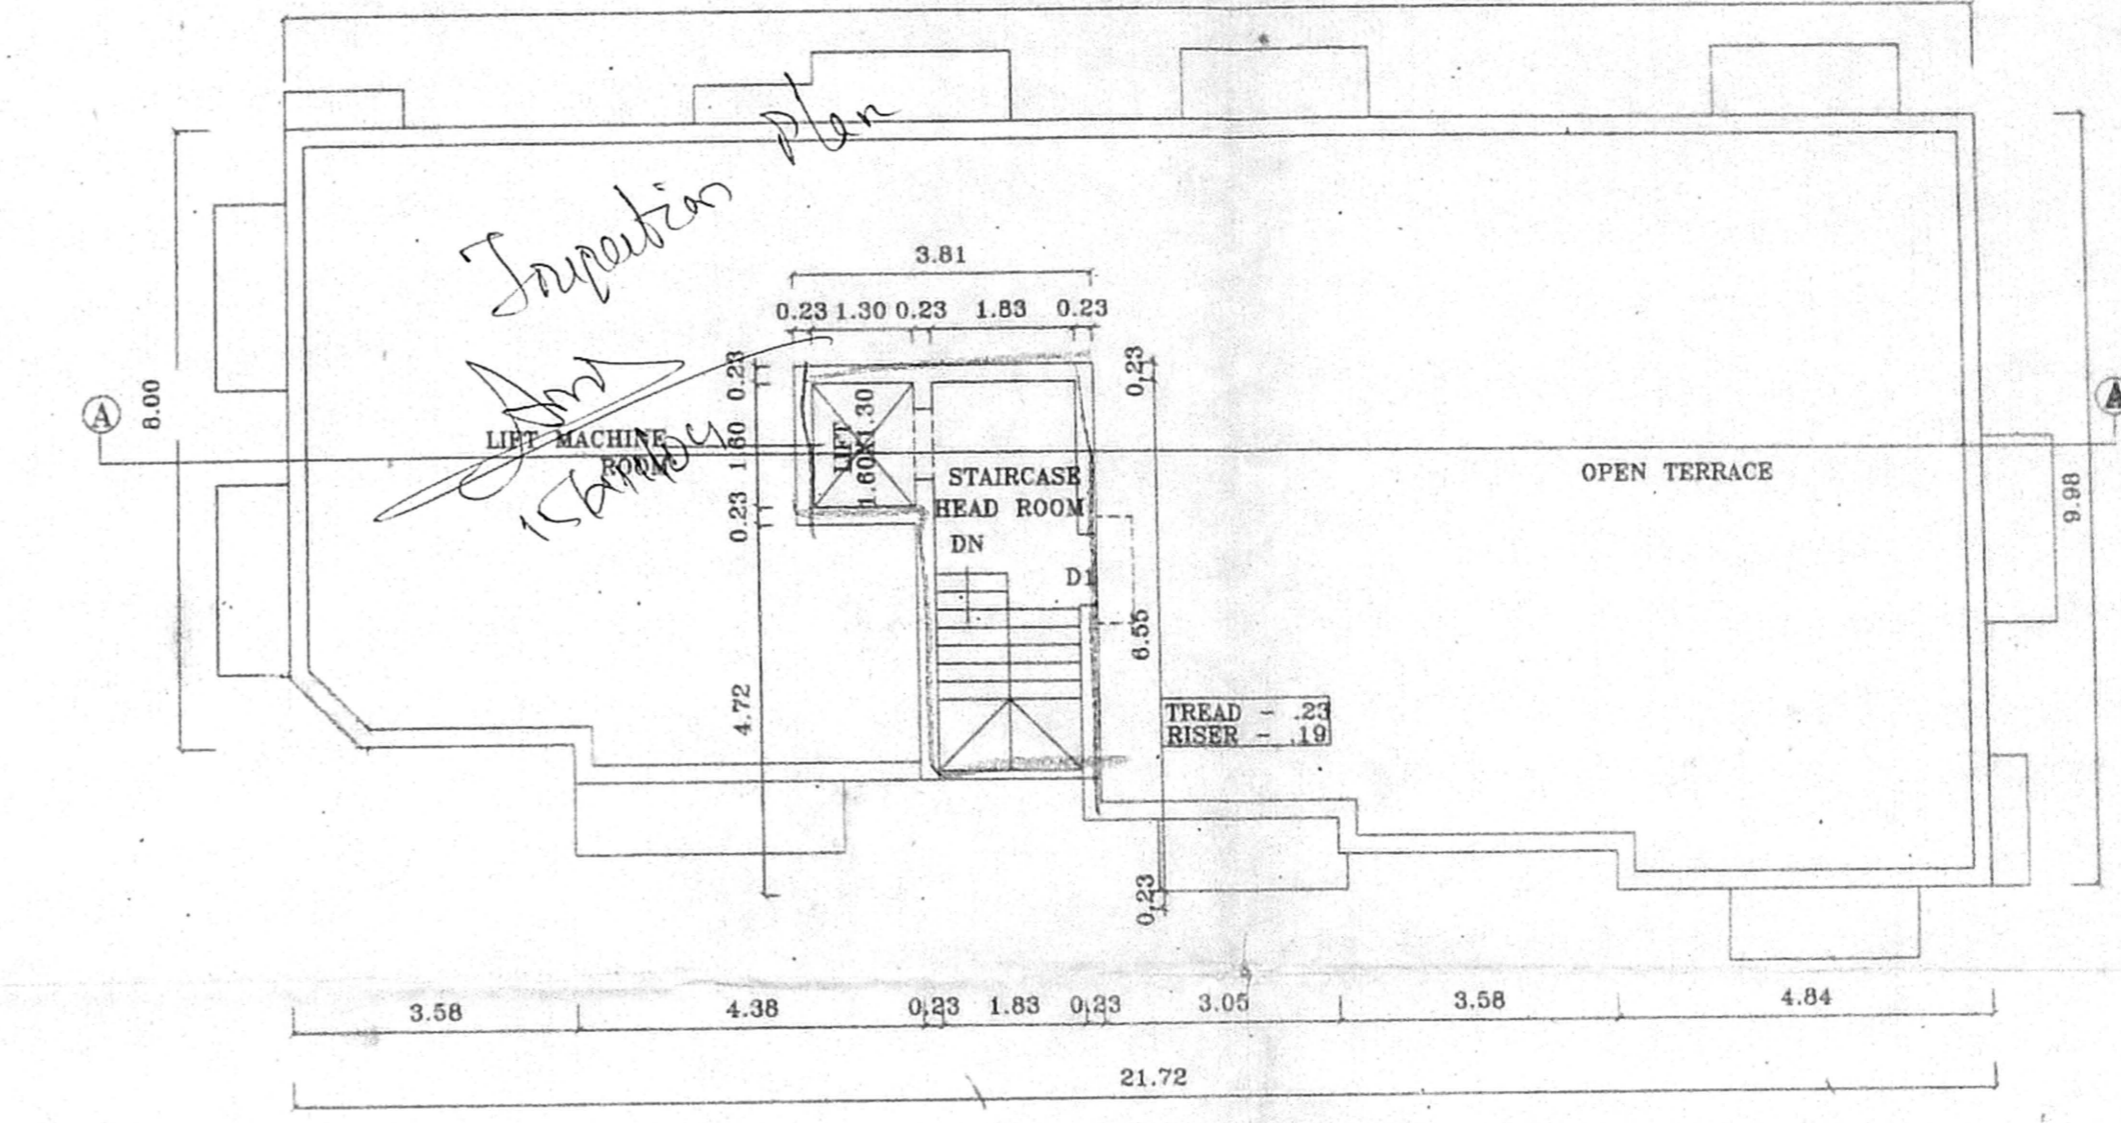

TERRACE FLOOR PLAN

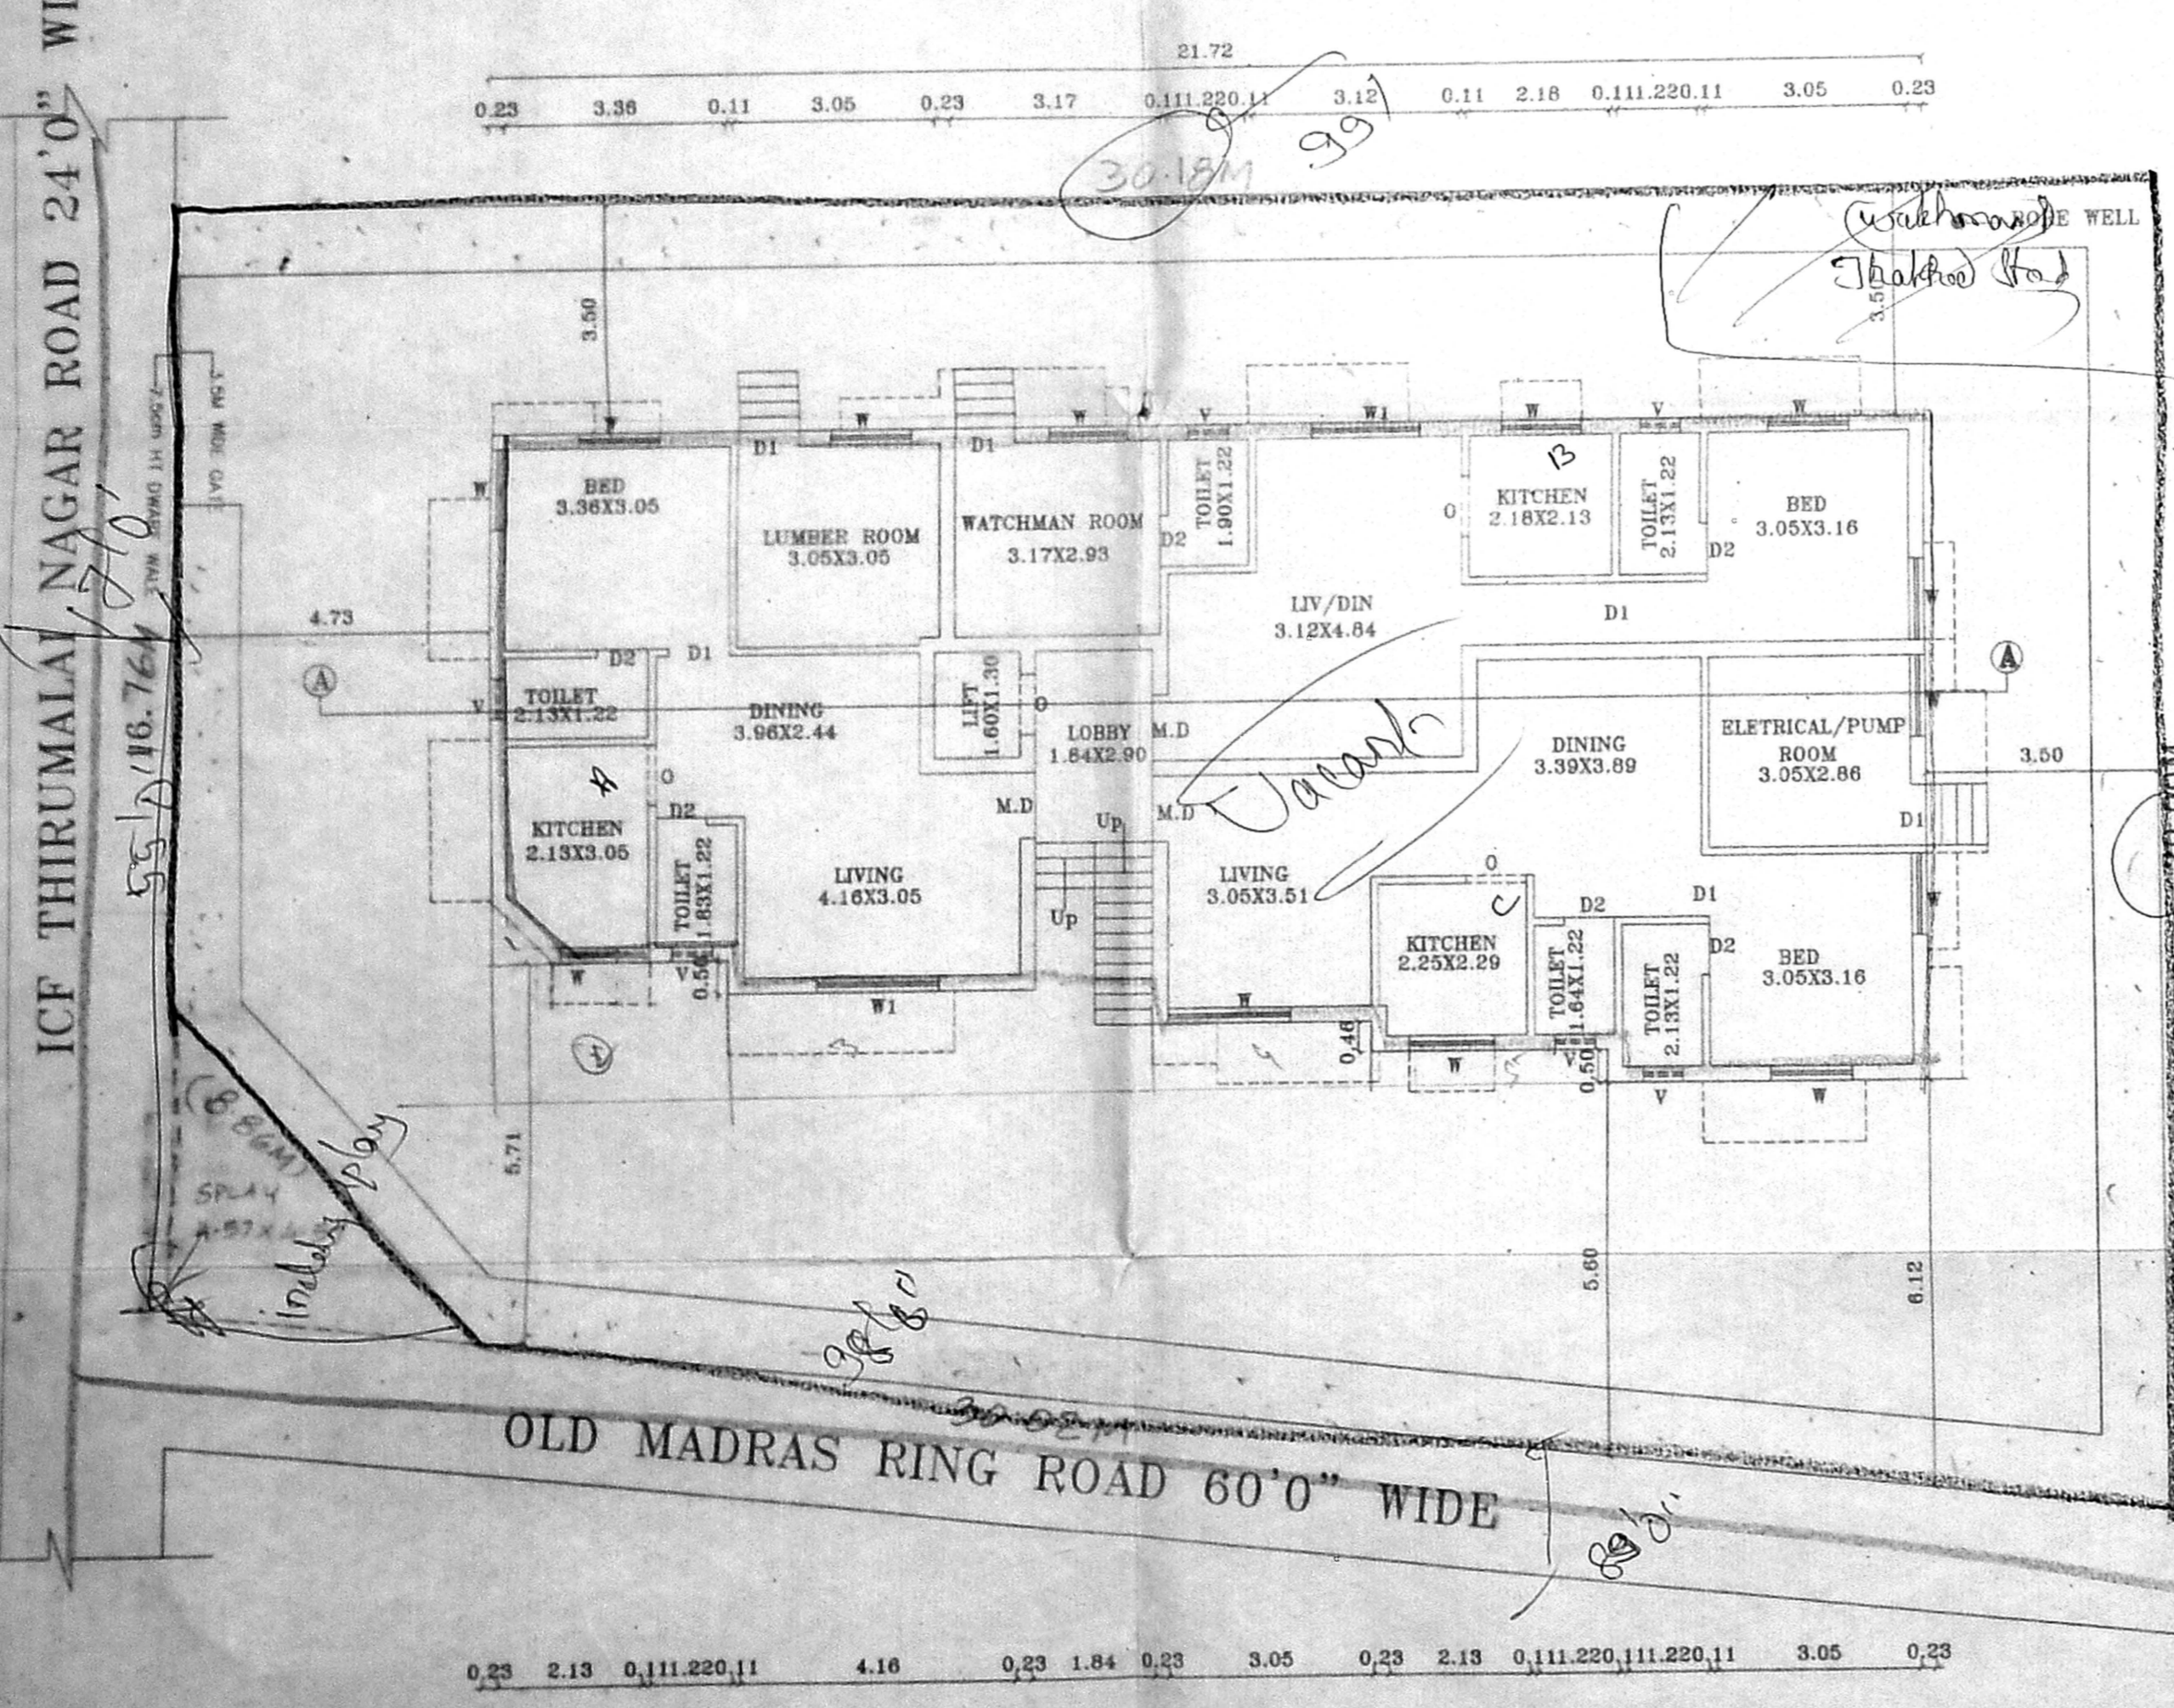

SITE GROUND FLOOR

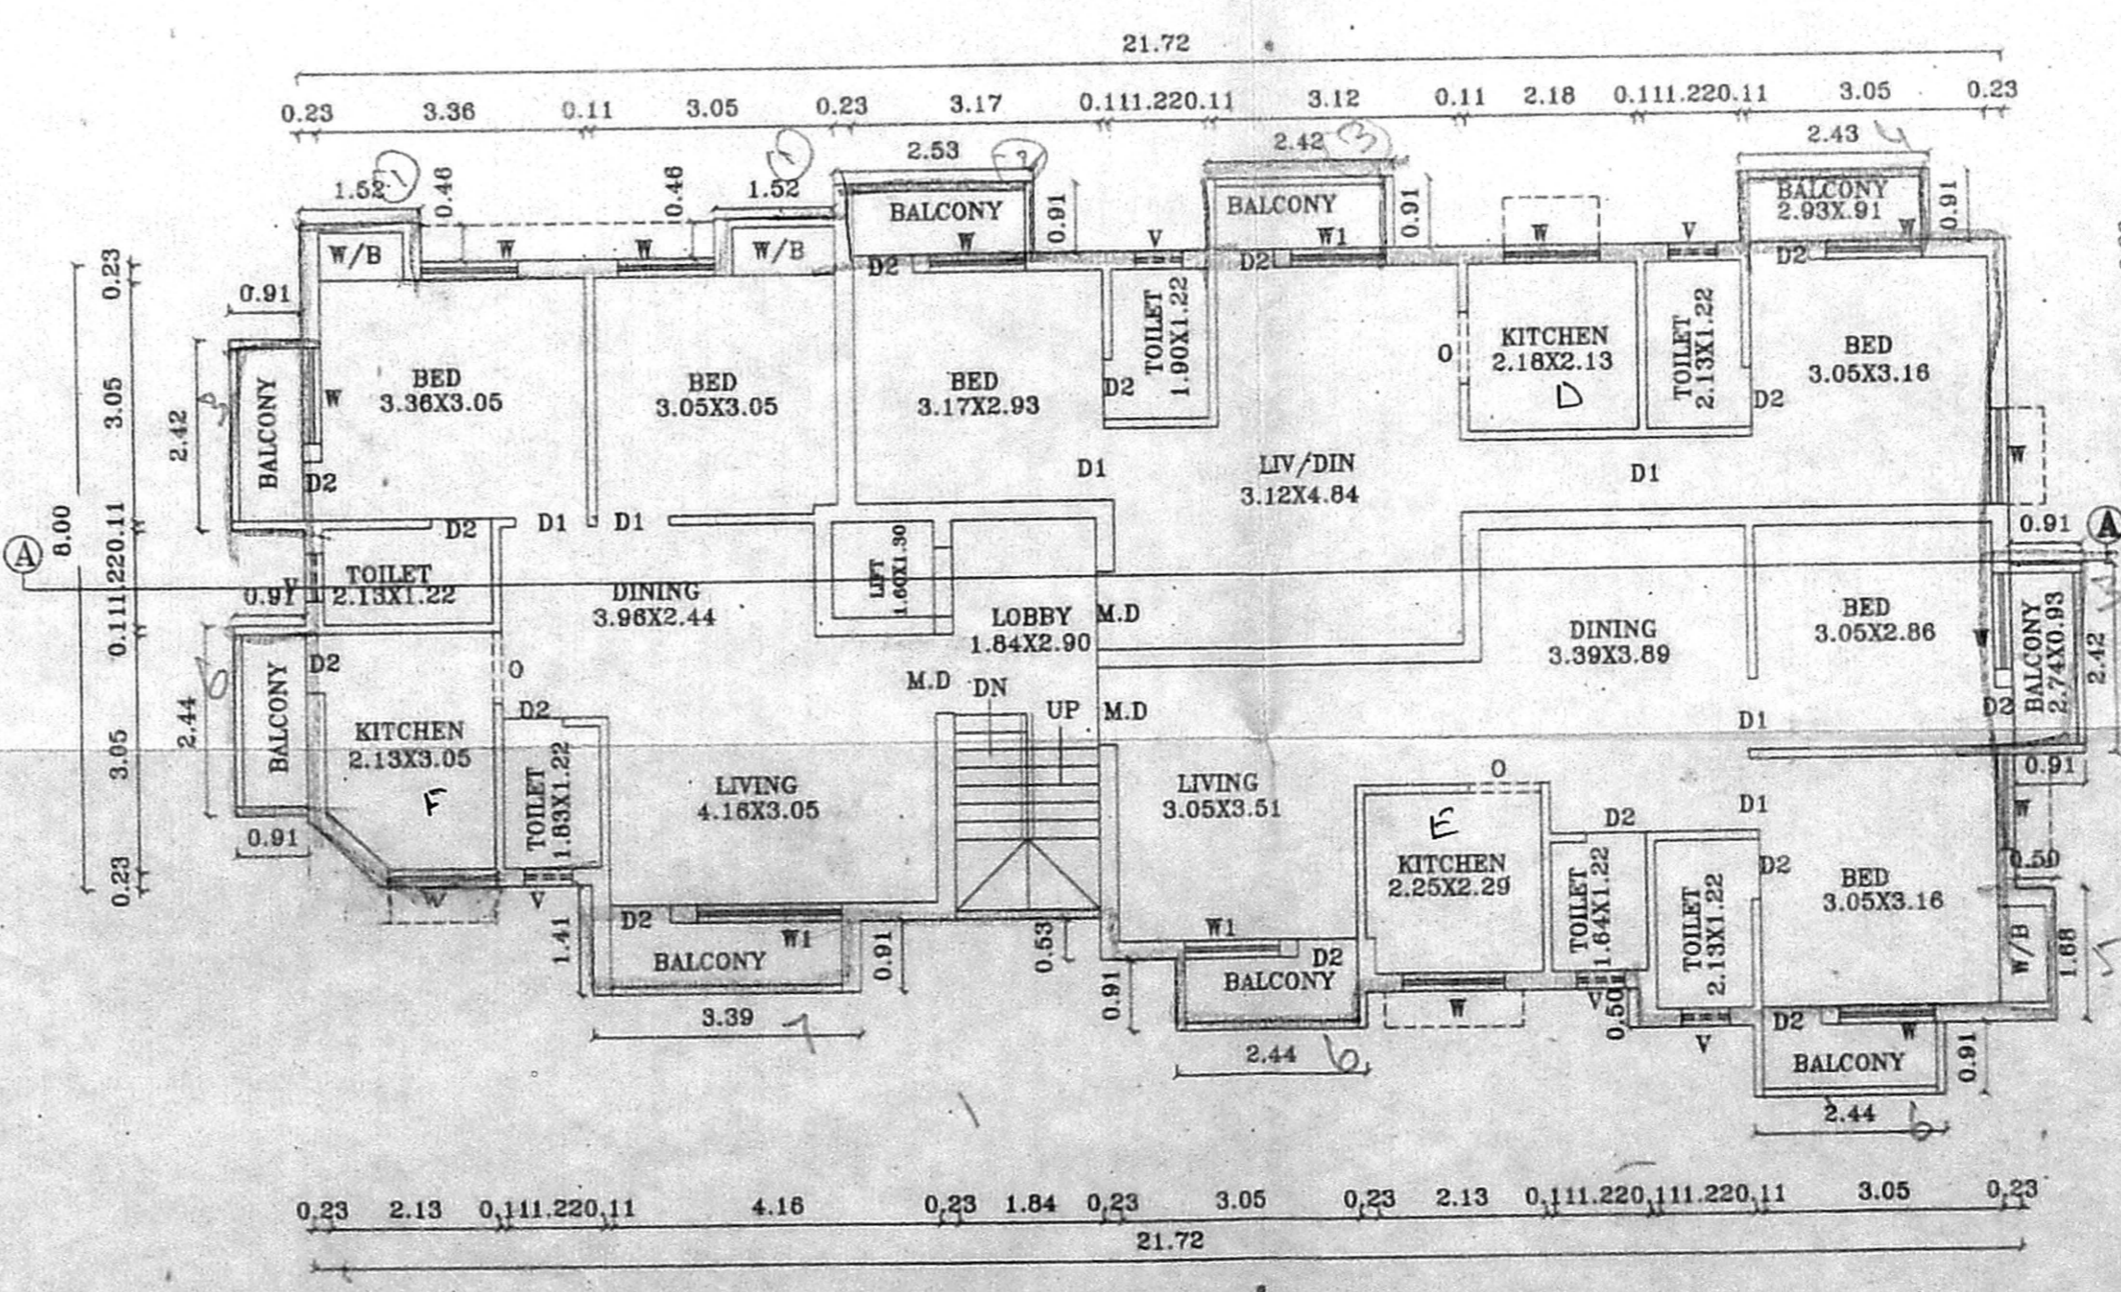

TYPICAL FLOOR PLAN I II III.

SPECIFICATION

FOUNDATION IN P.C.C. 1:5:10
FLOORING IN P.C.C. 1:4:8
ROOF SLAB IN R.C.C. 1:2:4
BRICK WORK IN CM 1:5
PLASTERING IN CM 1:3

JOINERY

MD MAIN DOOR	1.00X2.135
D DOOR	1.83X2.135
D1 DOOR	.9'5X2.135
D2 DOOR	.75X2.135
W WINDOW	1.22X1.37
W1 WINDOW	1.52X1.37
V VENTILATOR	.61X.61

AREA

	SQ.M
PLOT AREA	549.18
GROUND FLOOR AREA	163.14
FIRST FLOOR AREA	218.62
SECOND FLOOR AREA	218.62
THIRD FLOOR AREA	218.62
TOTAL AREA	819.00
PLOT COVERAGE	39.80%
F.S.I	1.49
GROUND FLOOR NON F.S.I	29.61

REFERENCE SCALE 1:100

PROPOSAL	
ROAD	
BOUNDRY	

OWNER
B. B. Ram

S. ATHIVANAN, B.A.
Class-1, Licensed Surveyor, No. 192
Corporation of Chennai,
5, Nathamuni Street, T. Nagar,
Chennai - 17. Phone: 2815 6824
Mobile: 91038440
LICENSED SURVEYOR