



B3/33155/64
P. Prabhakar & Co. Supt

PLAN SHOWING THE PROPOSED RESIDENTIAL BUILDING








IN PLOT NO: 1320, 18th MAIN ROAD, VALLALAR KUDIYIRUPPU ANNA NAGAR WEST, CHENNAI - 600 040.
 CMDA (B) / E. No. 1/23155/64
 C. No. E. 1/23155/64
 IN SURVEY NO: 53 [PART], VILIVAKKAM VILLAGE, CHENNAI CORPORATION DIVISION NO. 64, ZONE V.
 A.P. D.P.

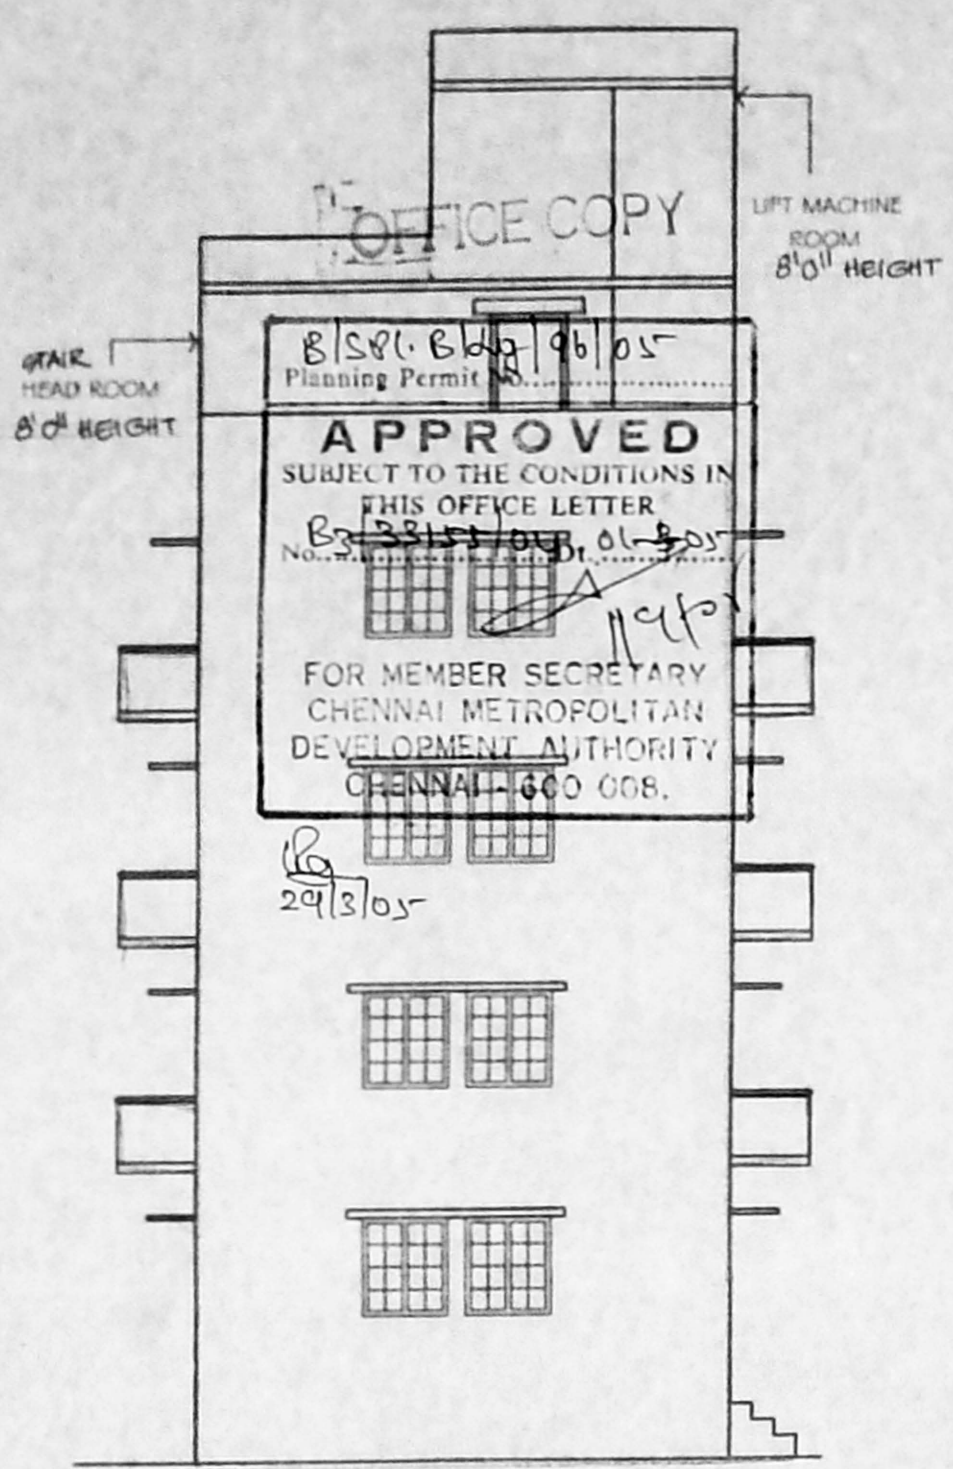

FRONT ELEVATION

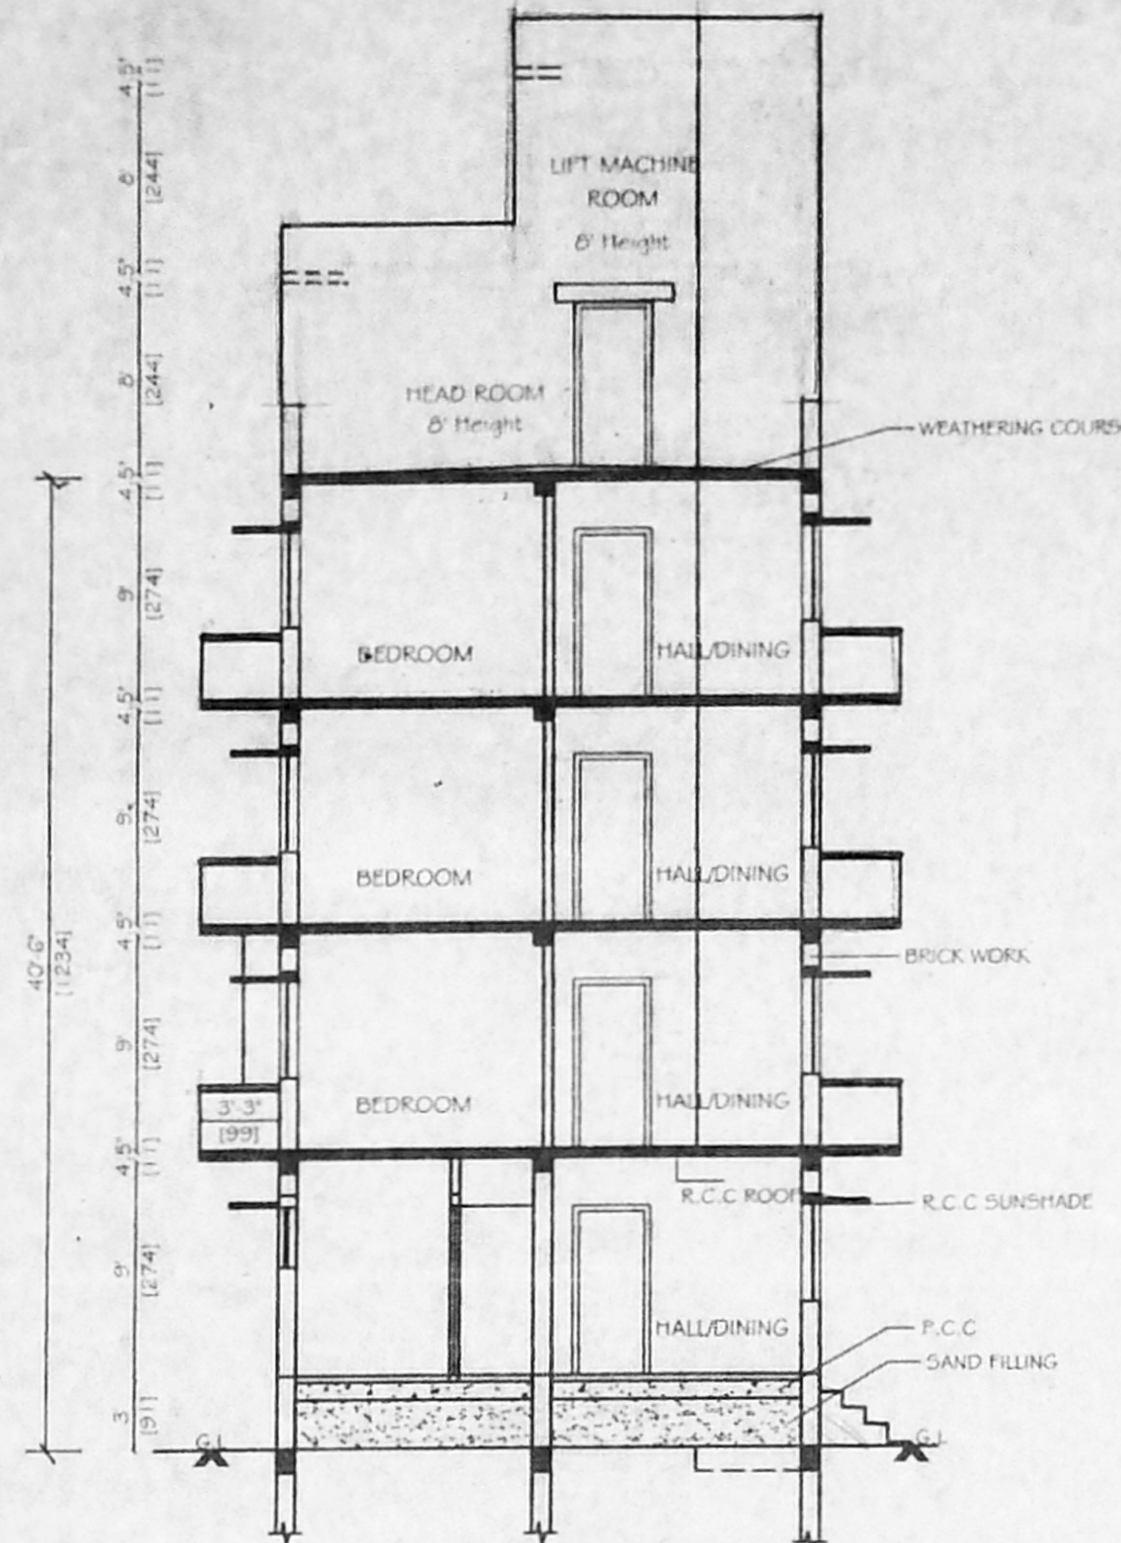

FRONT ELEVATION

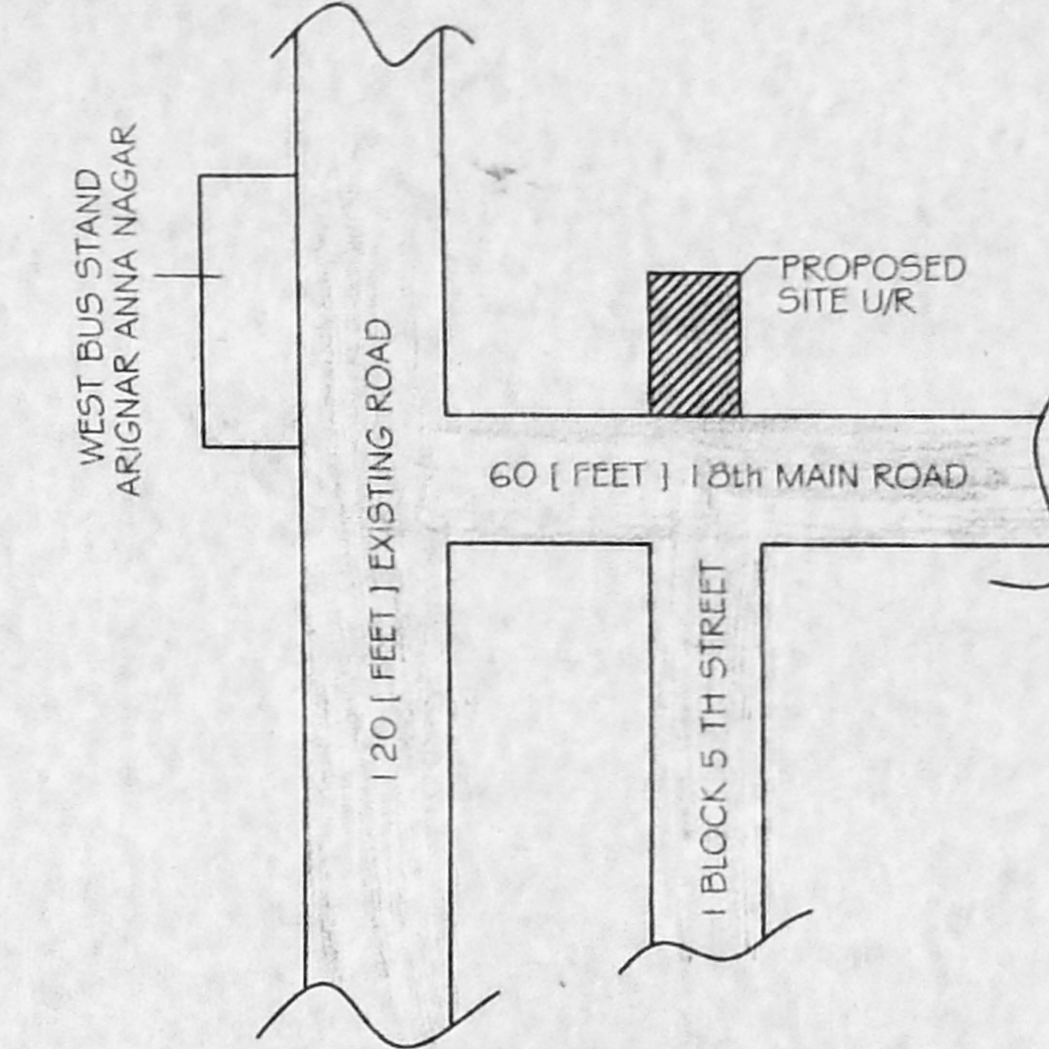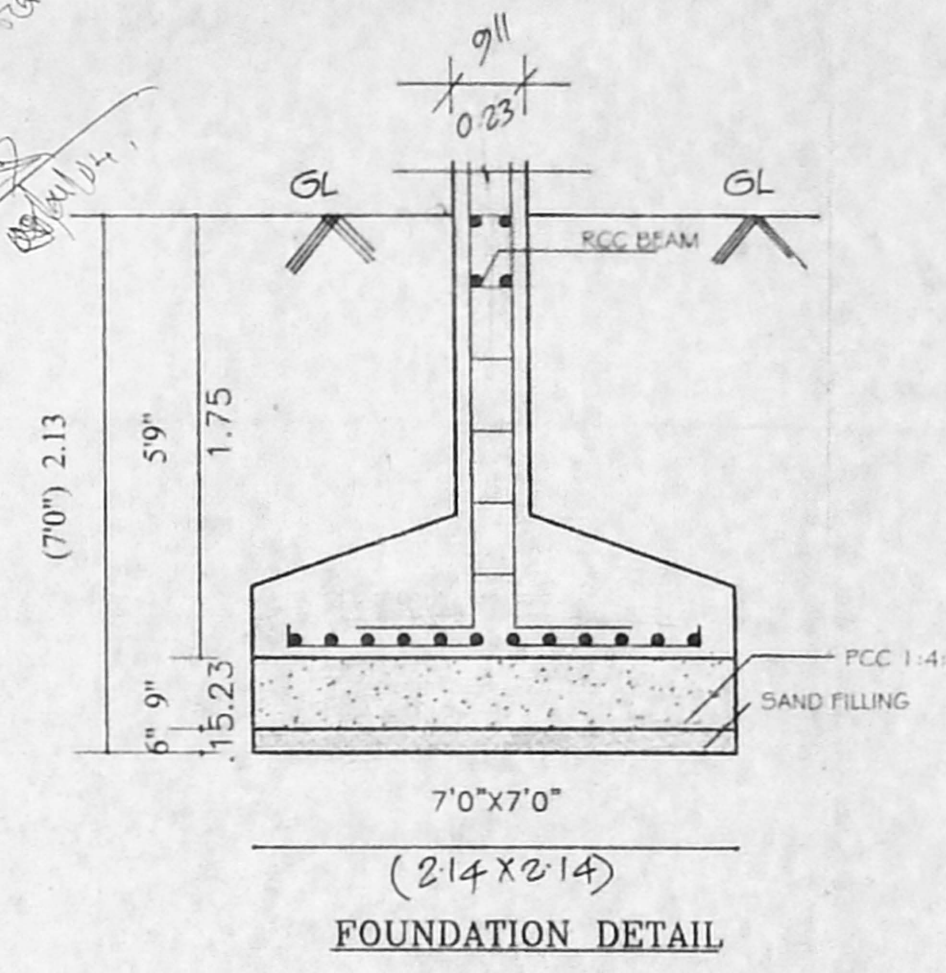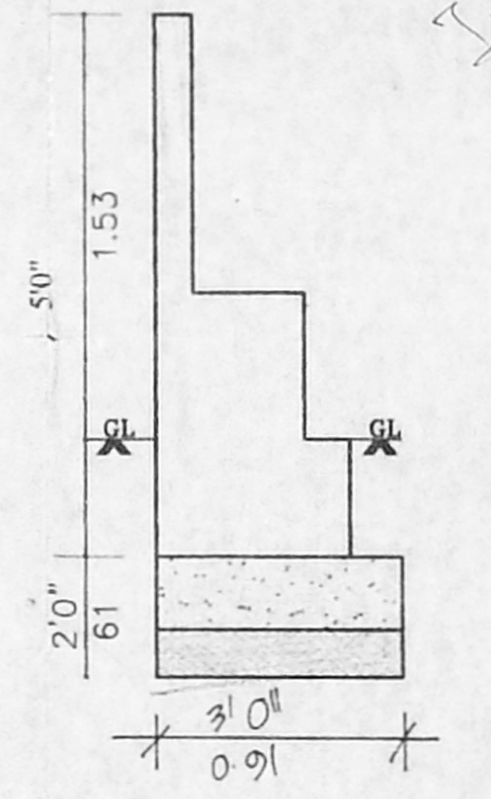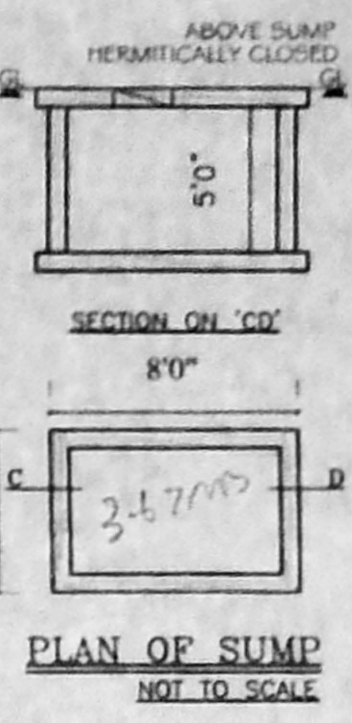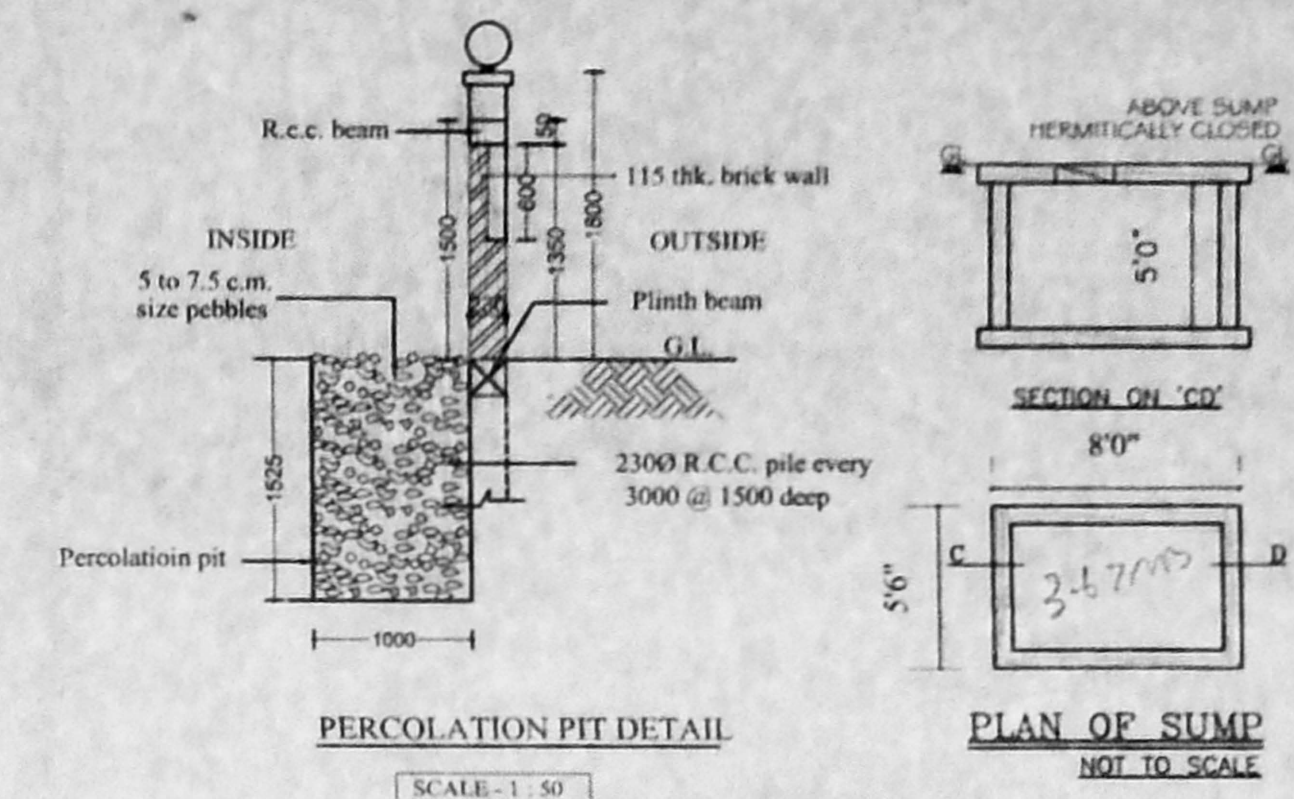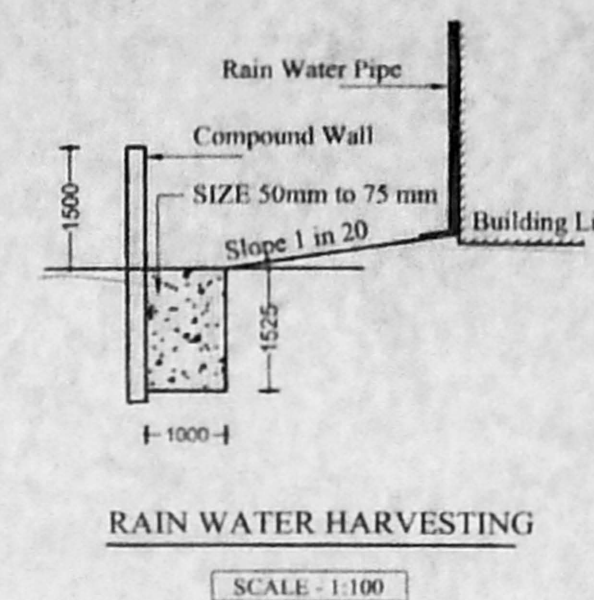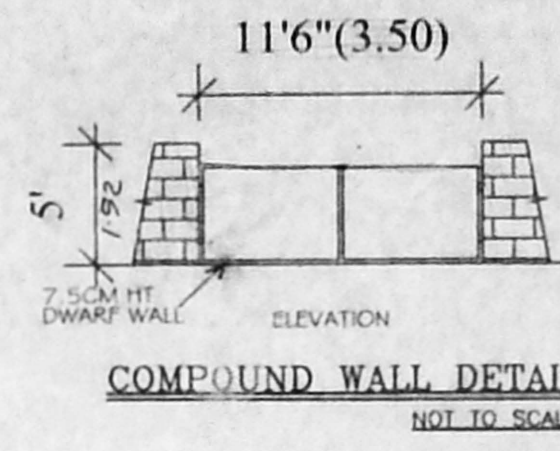

SCALE : 1:100

JOINERIES (in meter)

D	DOOR	1.00x2.13
D1	DOOR	0.91x2.13
D2	DOOR	0.76x2.13
D3	DOOR	1.07x2.13
W1	WINDOW	1.57x1.22
W2	WINDOW	1.06x1.22
V	VENTILATOR	0.91x0.61





SPECIFICATION

SAND FILLING IN FOUNDATION
 PCC 1:4:8 IN FOUNDATION
 BRICK WORK IN CM 1:5
 RCC WORK IN 1:2:4
 PLASTERING IN CM 1:4

AREA DETAIL	SQ.FT	SQ.M
SITE AREA	4900.00	455.39
GROUND FLOOR	1650.00	153.28
FIRST FLOOR	1881.00	174.74
SECOND FLOOR	1881.00	174.74
THIRD FLOOR	1881.00	174.74
TOTAL AREA	7293.00	677.50
F.S.I	1.49	
PLOT COVERAGE	38.38%	

COLOUR INDEX

ROADS	
BOUNDARY	
PROPOSAL	

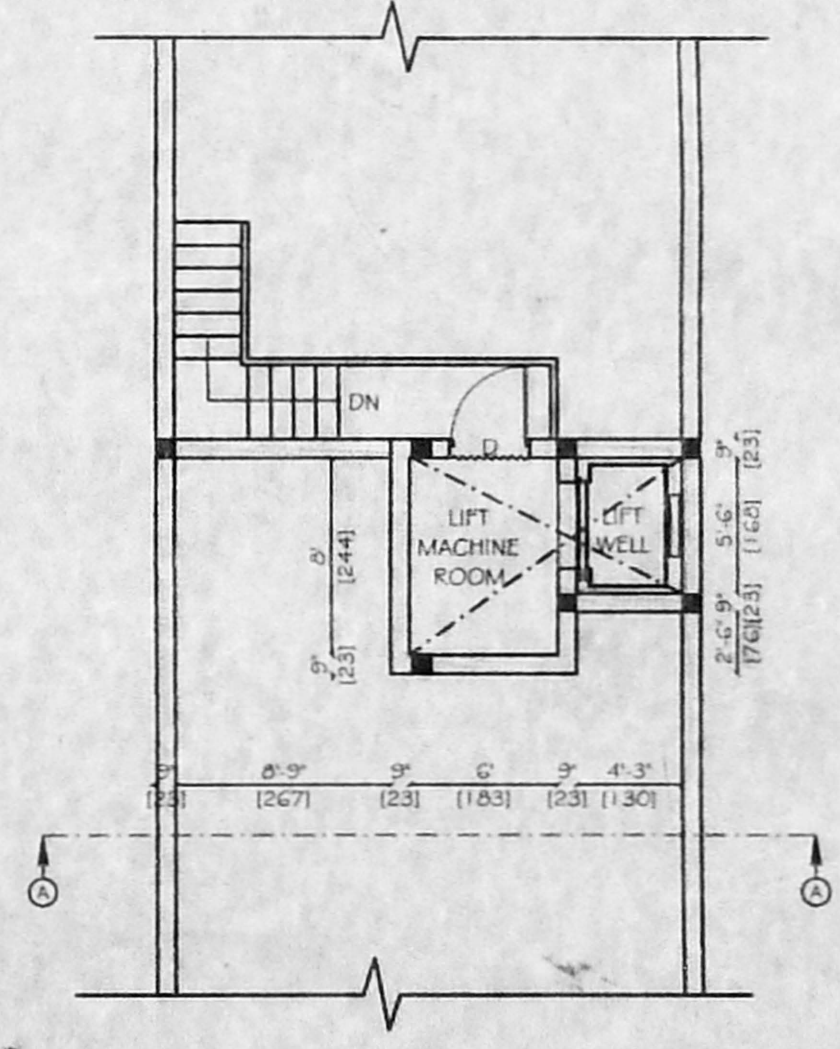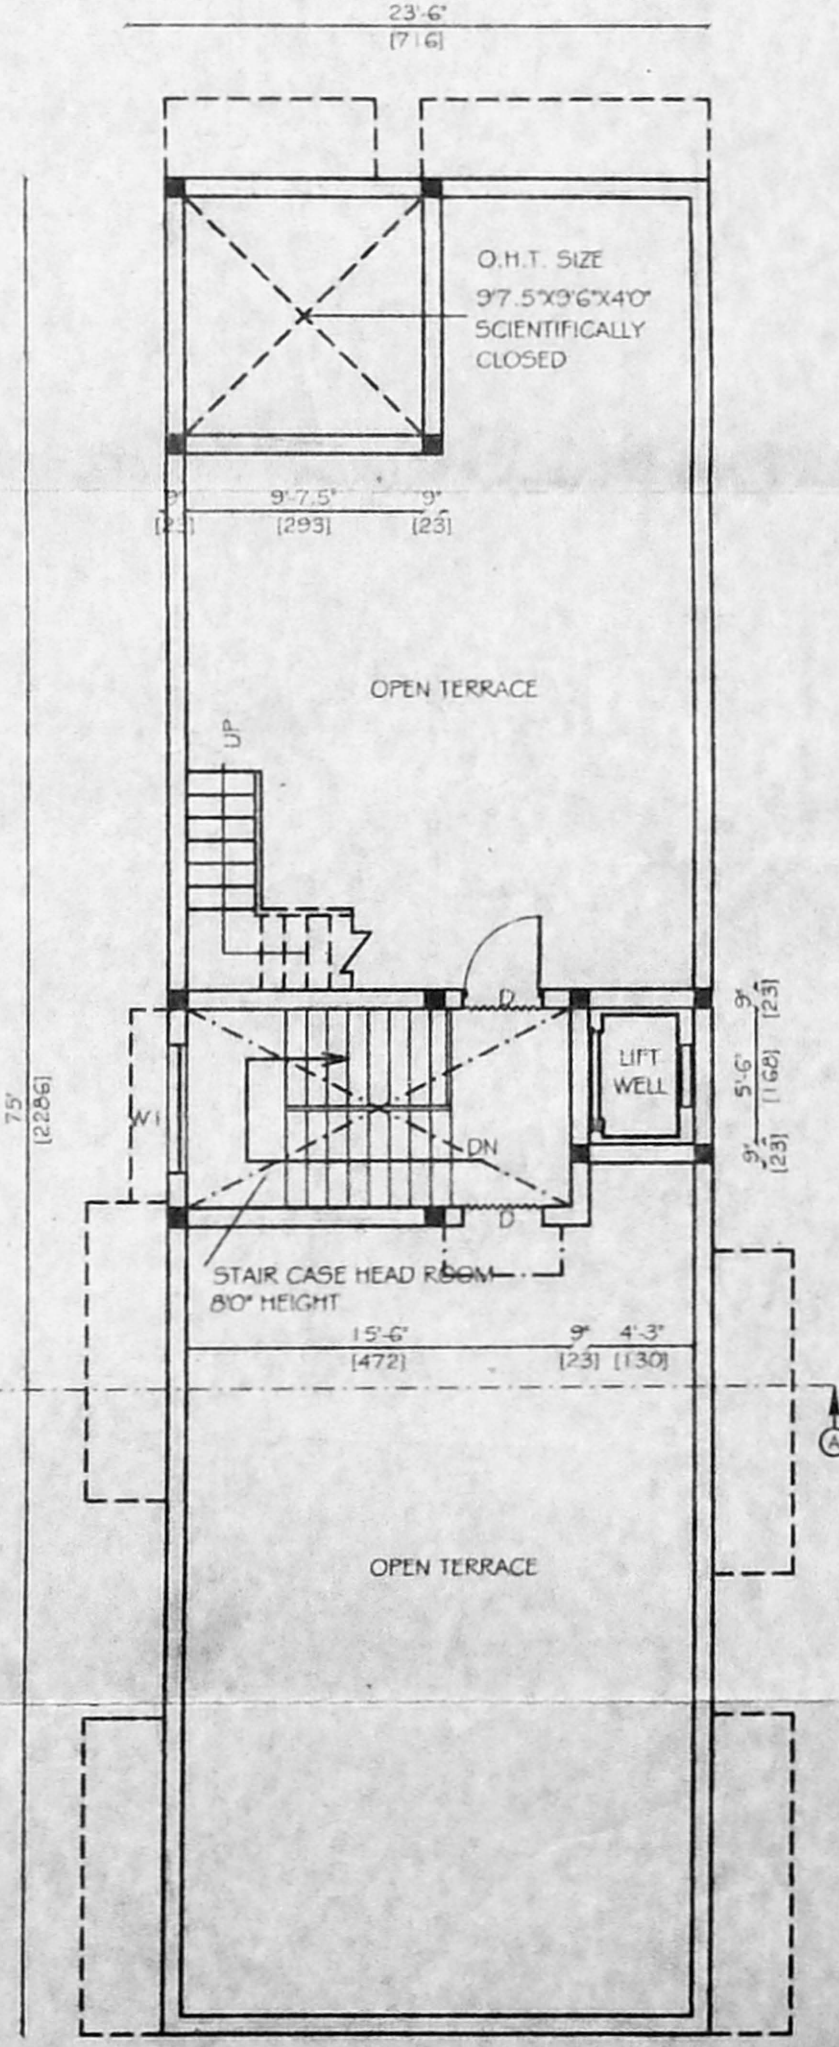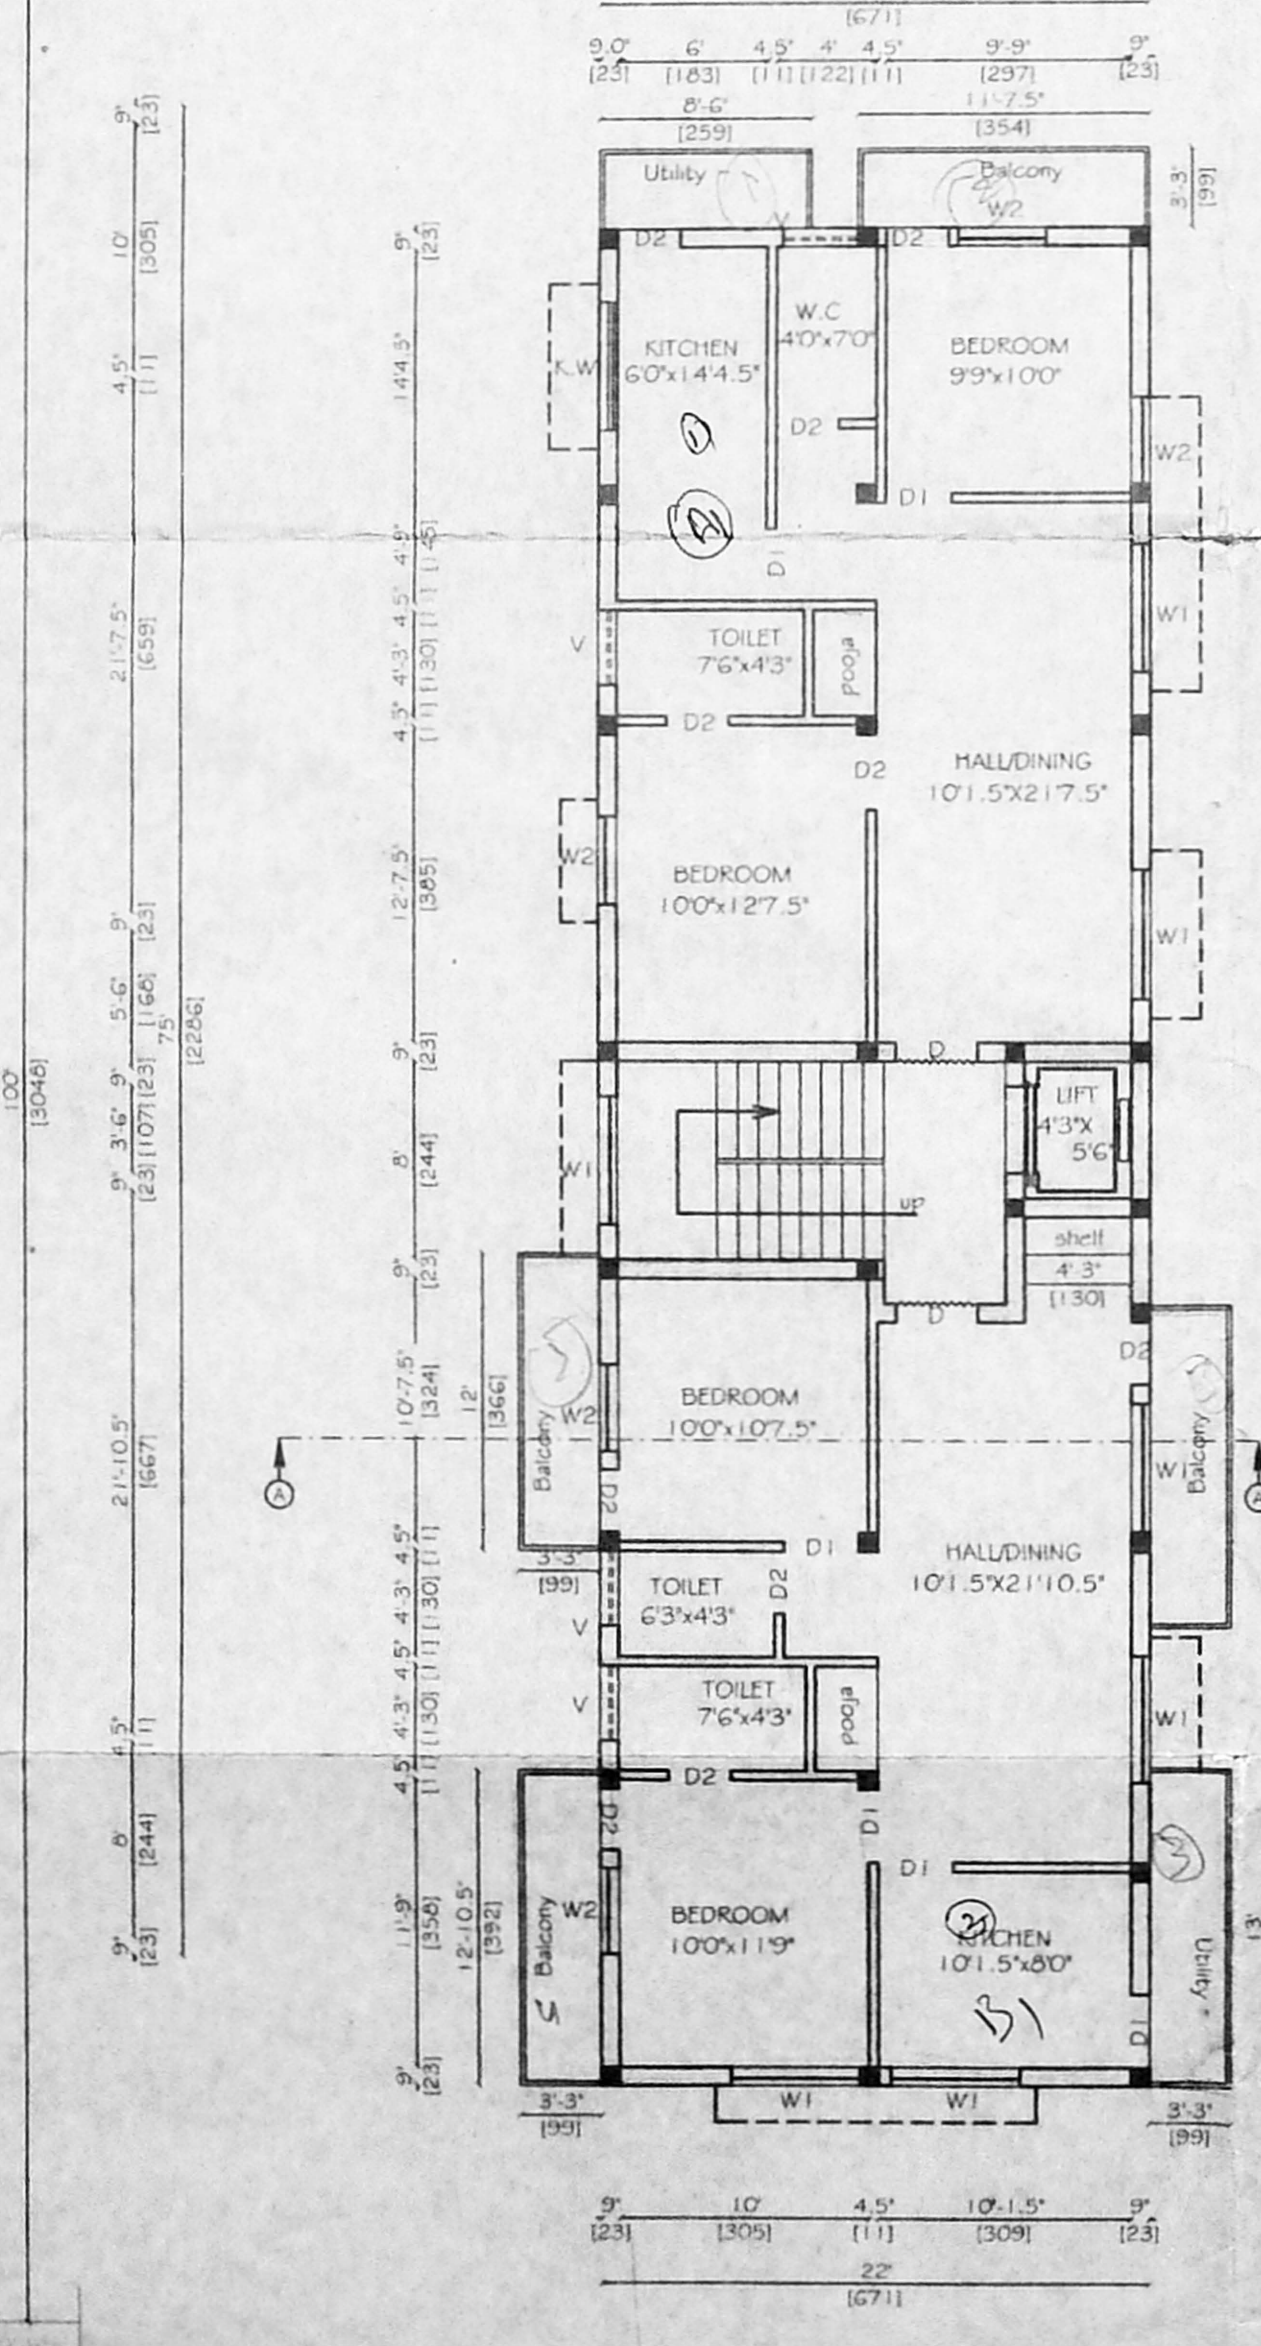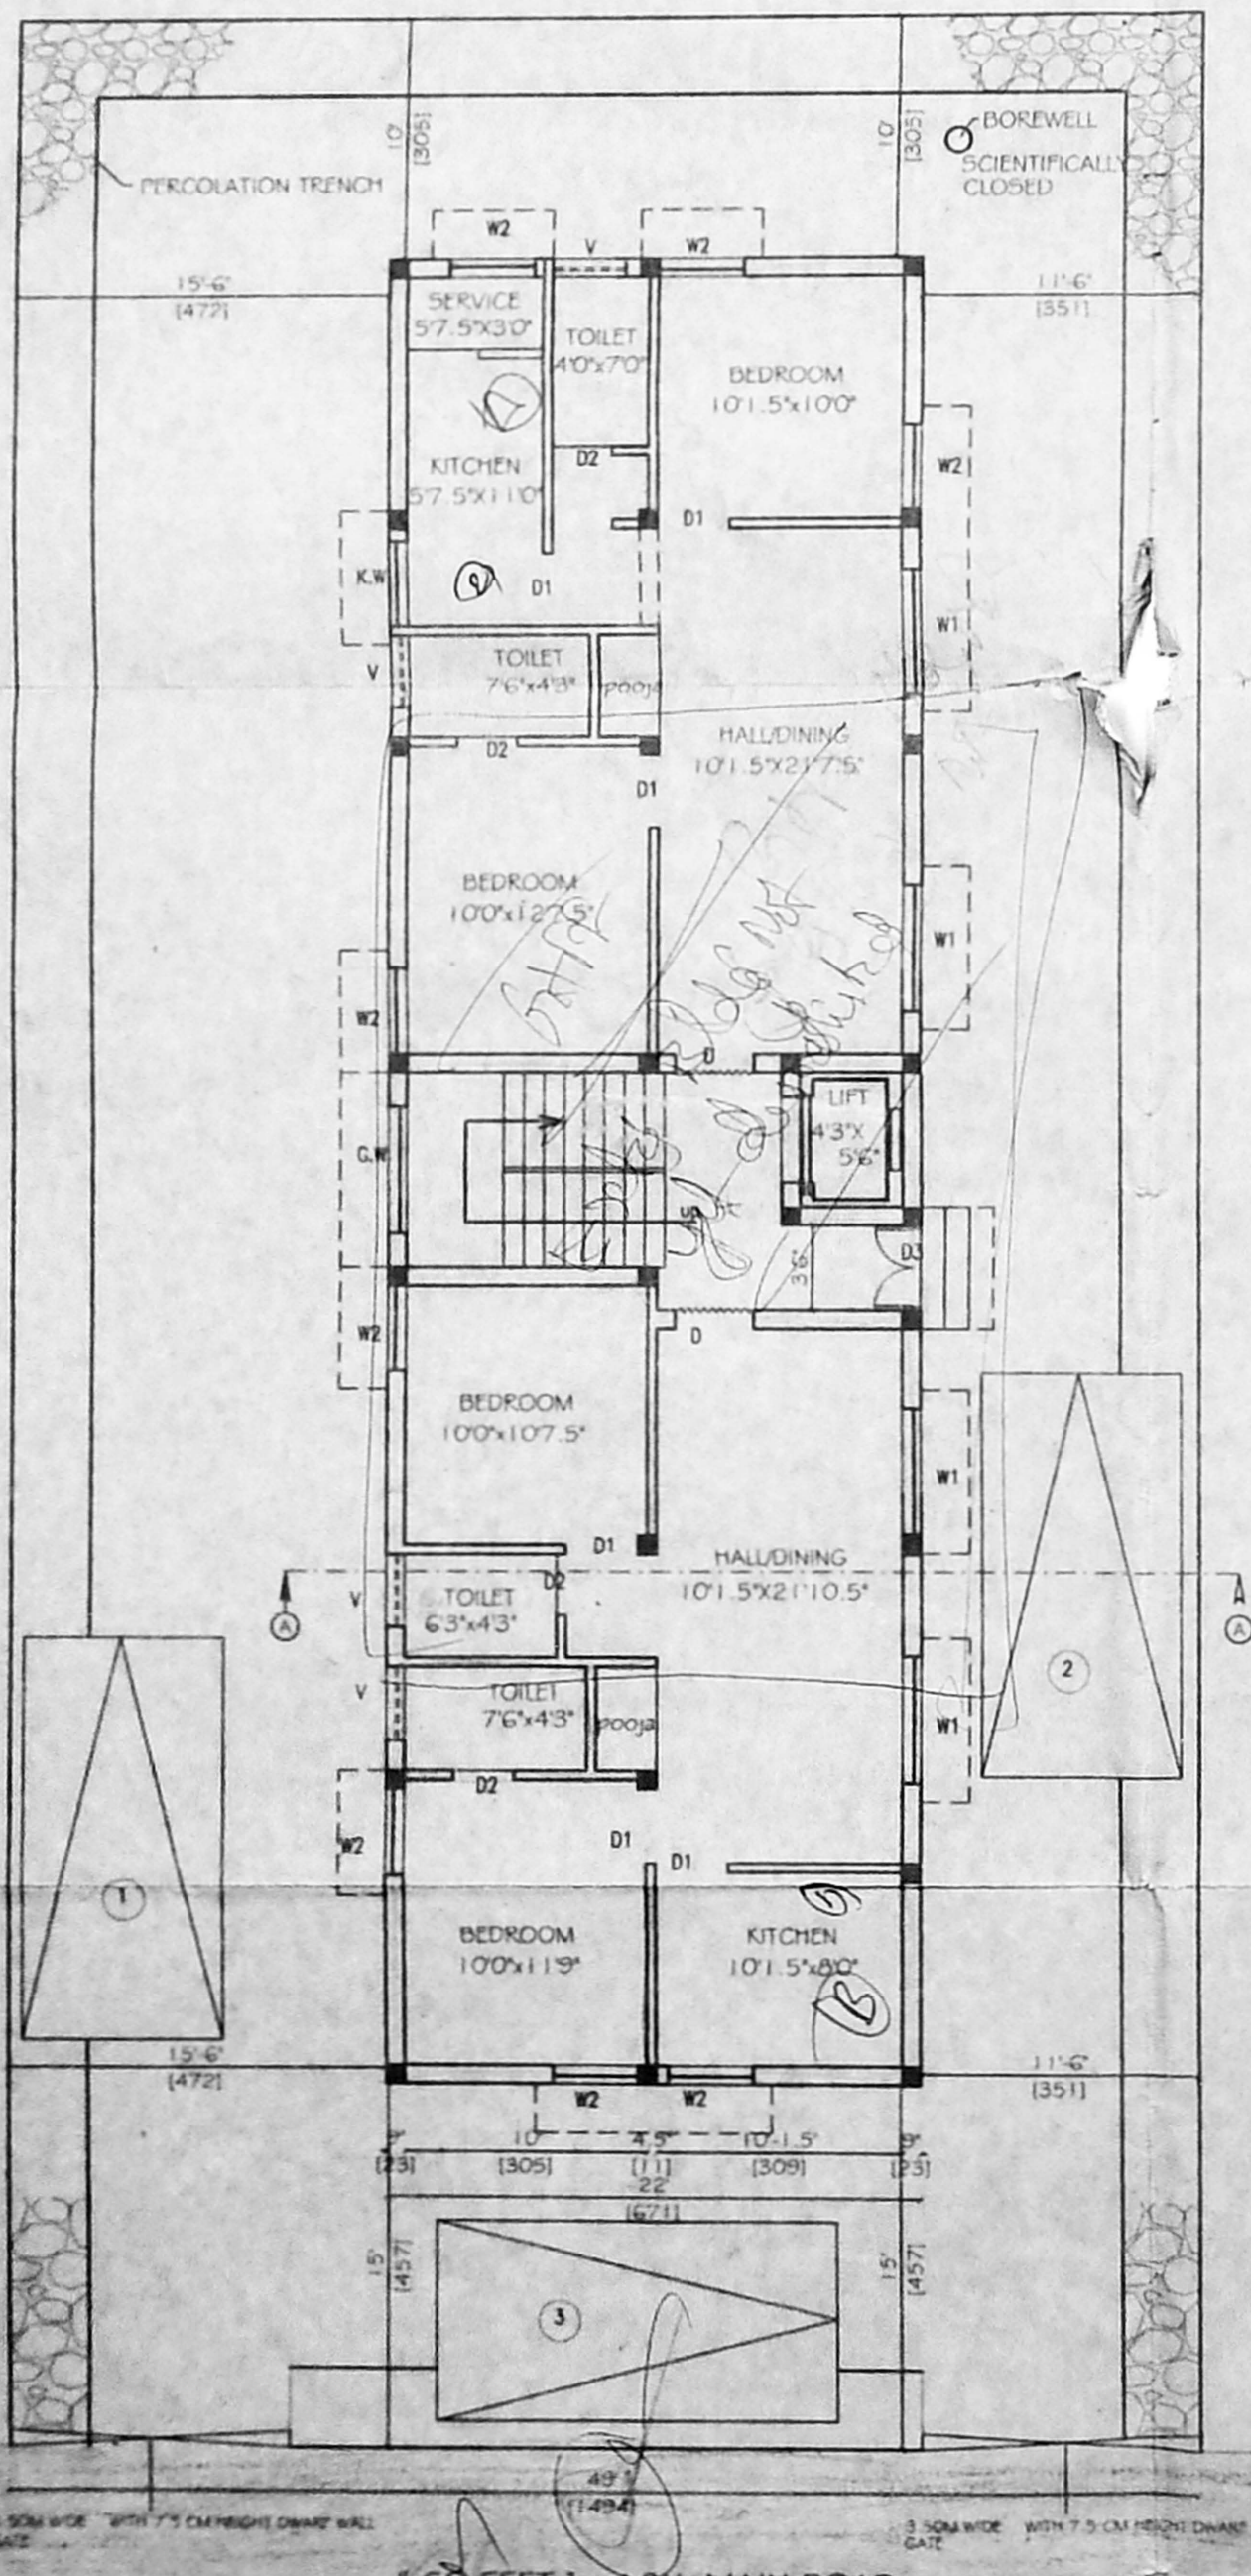

SIGNATURE OF P.A HOLDER

Er. K. Selvam
 ER. K. SELVAM,
 B.E. (CIVIL), AMIE, C. Eng (I), AIV.,
 REGISTERED ENGINEER & APP. J. ED VALUER,
 CLASS - I LICENSED SURVEYOR,
 REG. NO. 600/2001, 2005
 LICOR No. 11, CIVIL ENGINEERING BLOCK,
 (NEAR MGR ADARSH SCHOOL)
 PHONE No. 26562050
 CELL No. 9841282050

LICENSED SIGNATURE