




Front elevation

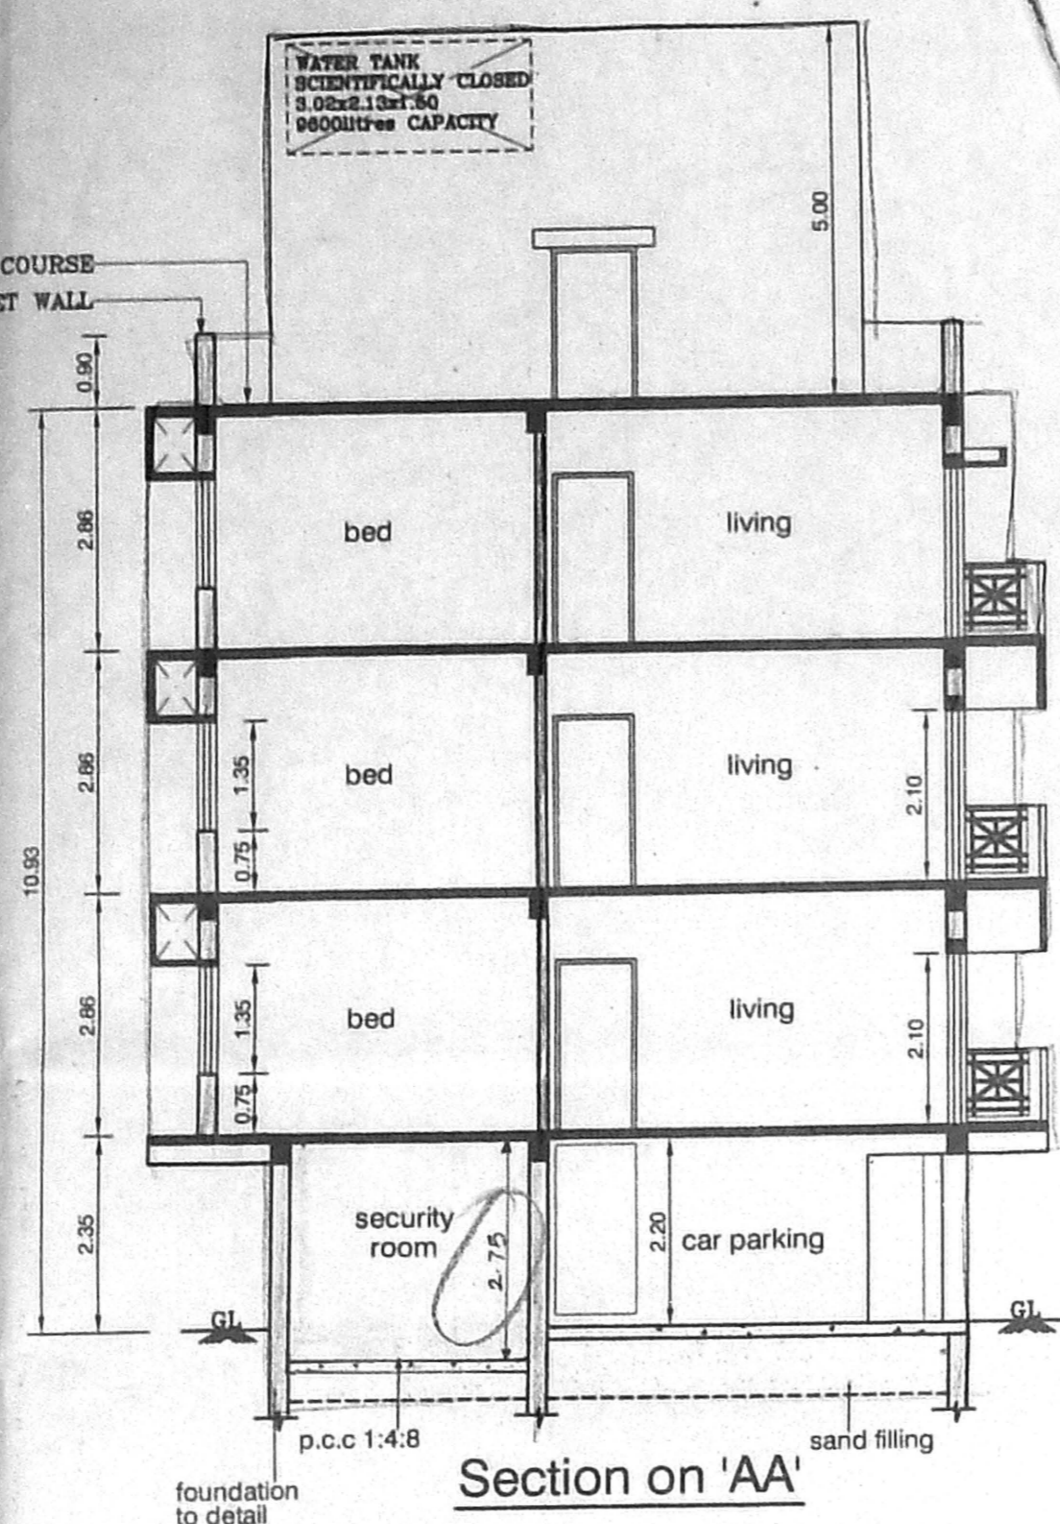

Section on 'AA'

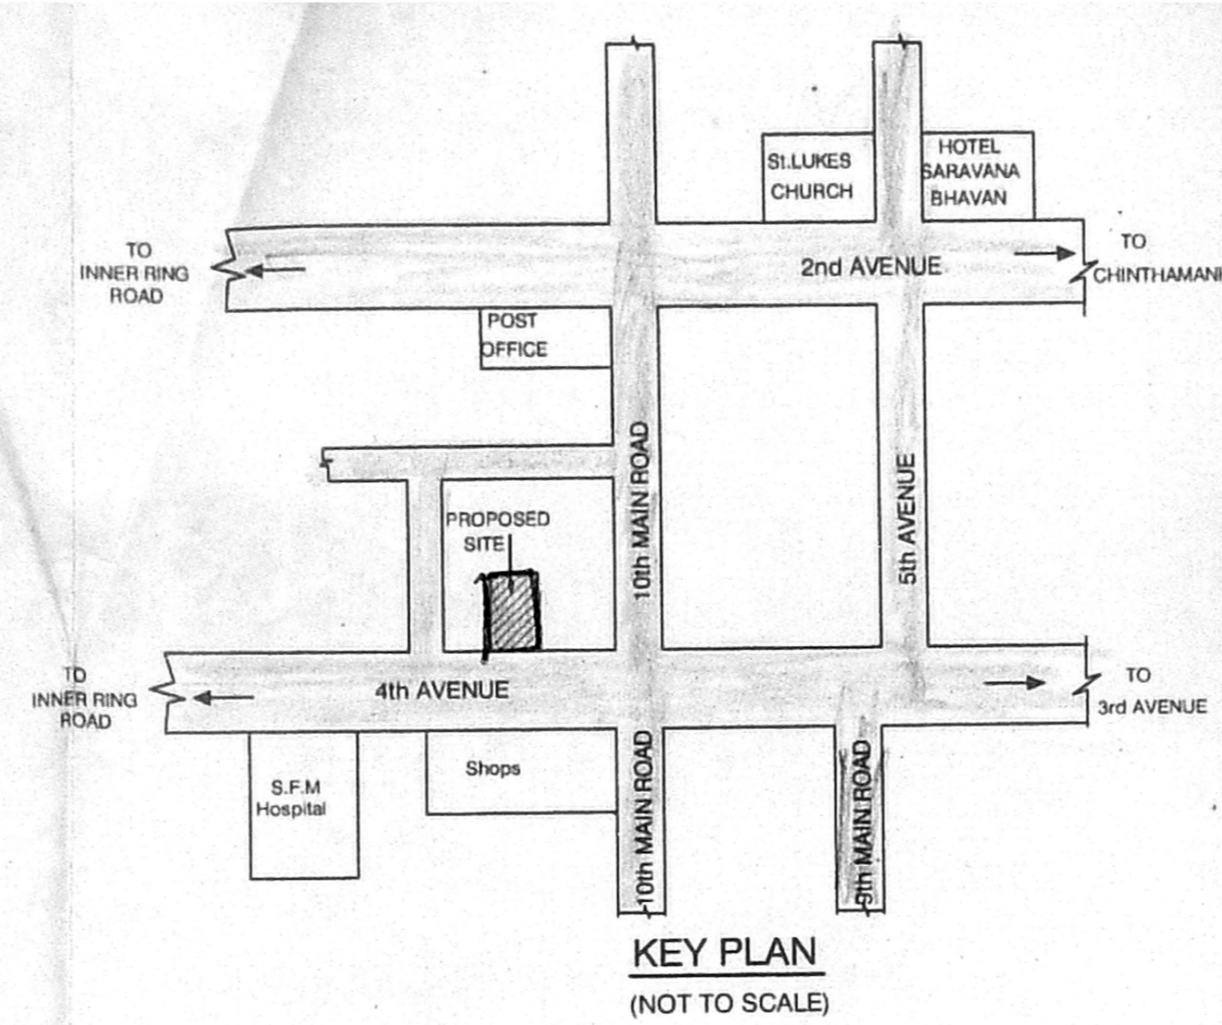


KEY PLAN  
(NOT TO SCALE)

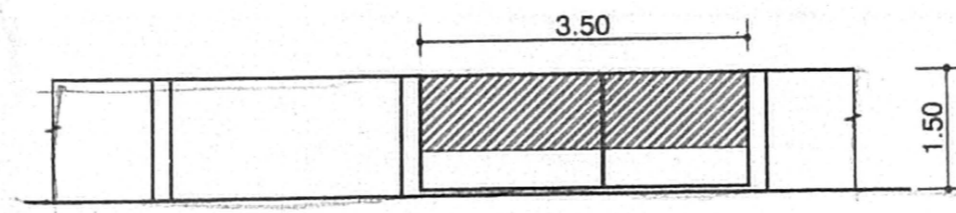


ELEVATION

PLAN OF COMPOUND WALL & GATE


B SP. 818 207 04  
 Planning Permit No. ...  
**APPROVED**  
 SUBJECT TO THE CONDITIONS IN THIS OFFICE LETTER.  
 No. 62, 333/94 Date 30-4-14  
 FOR MEMBER SECRETARY  
 CHENNAI METROPOLITAN  
 DEVELOPMENT AUTHORITY  
 CHENNAI-600 088.

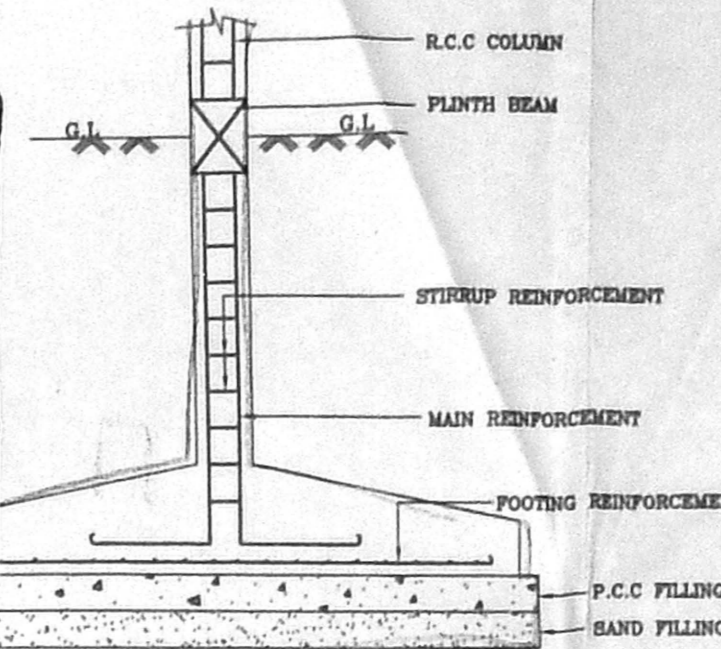


Foundation Detail  
(SCALE 1:25)

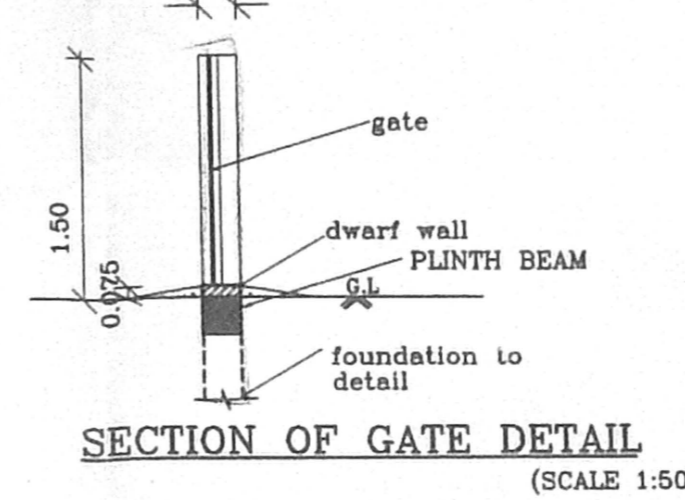


SECTION OF GATE DETAIL  
(SCALE 1:50)

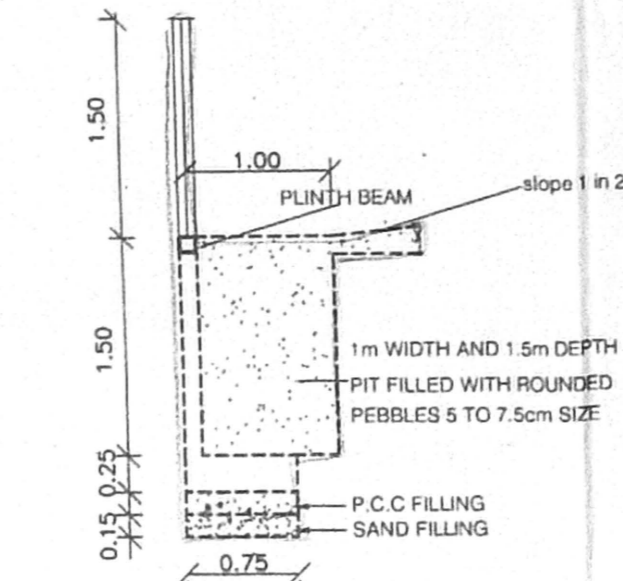


Compound Wall Detail  
(SCALE 1:50)

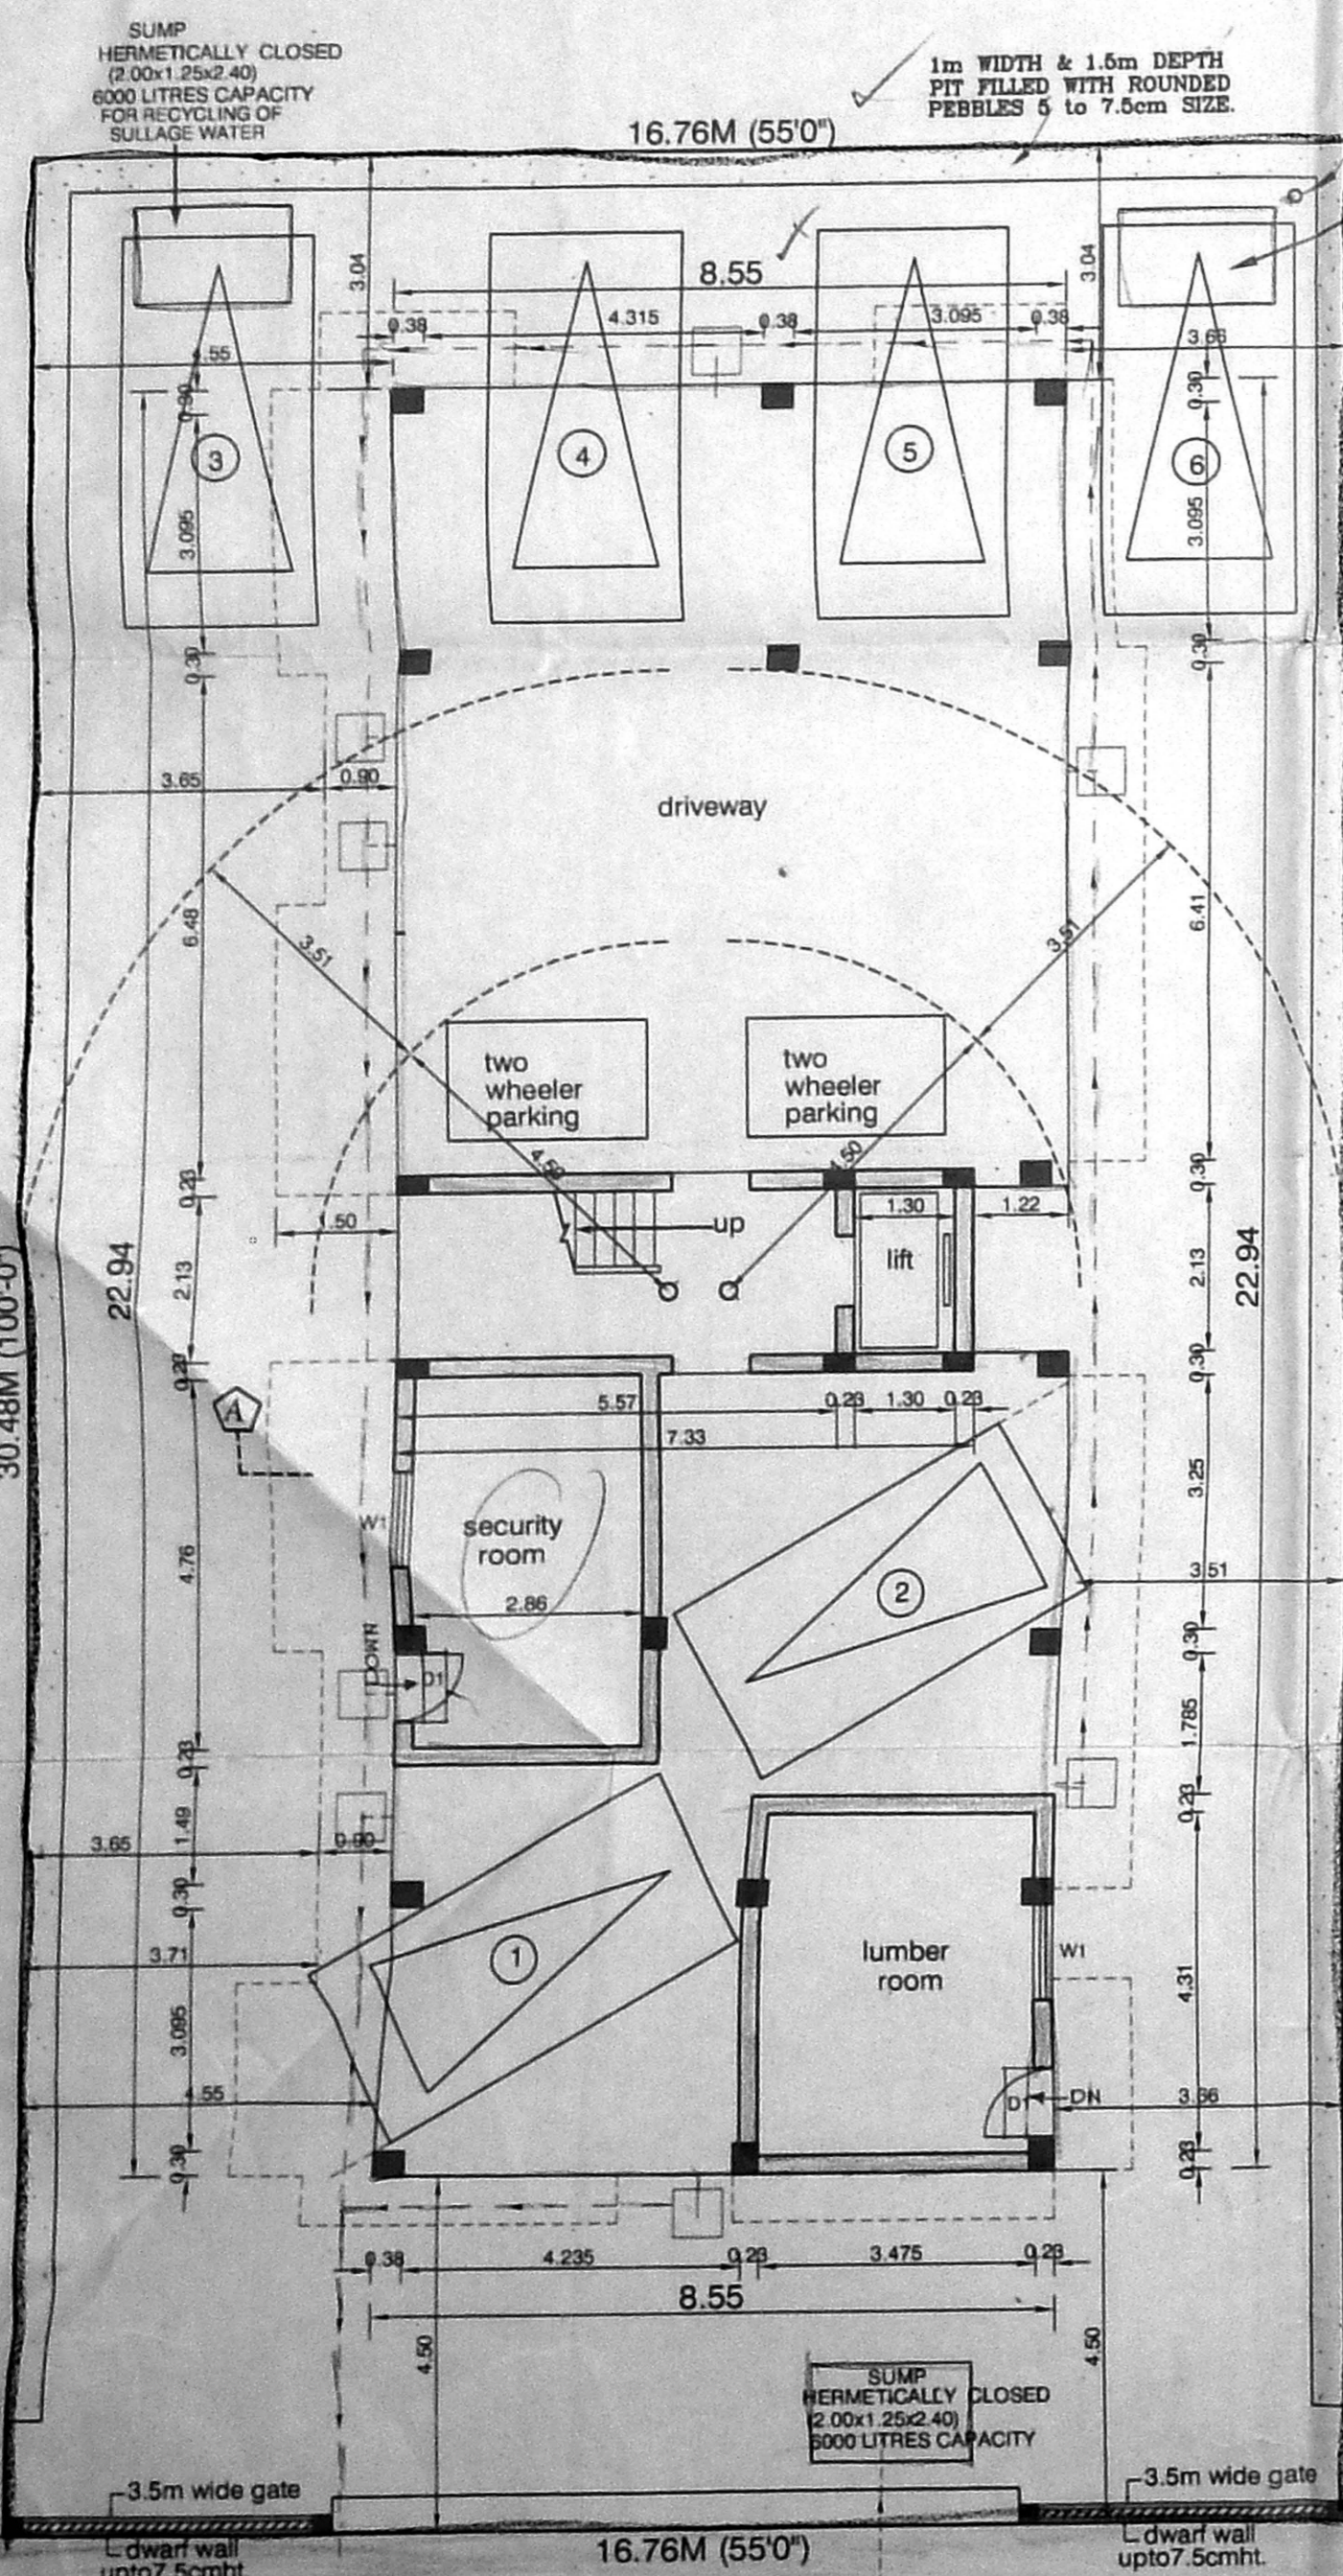


SITE CUM STILTS FLOOR PLAN

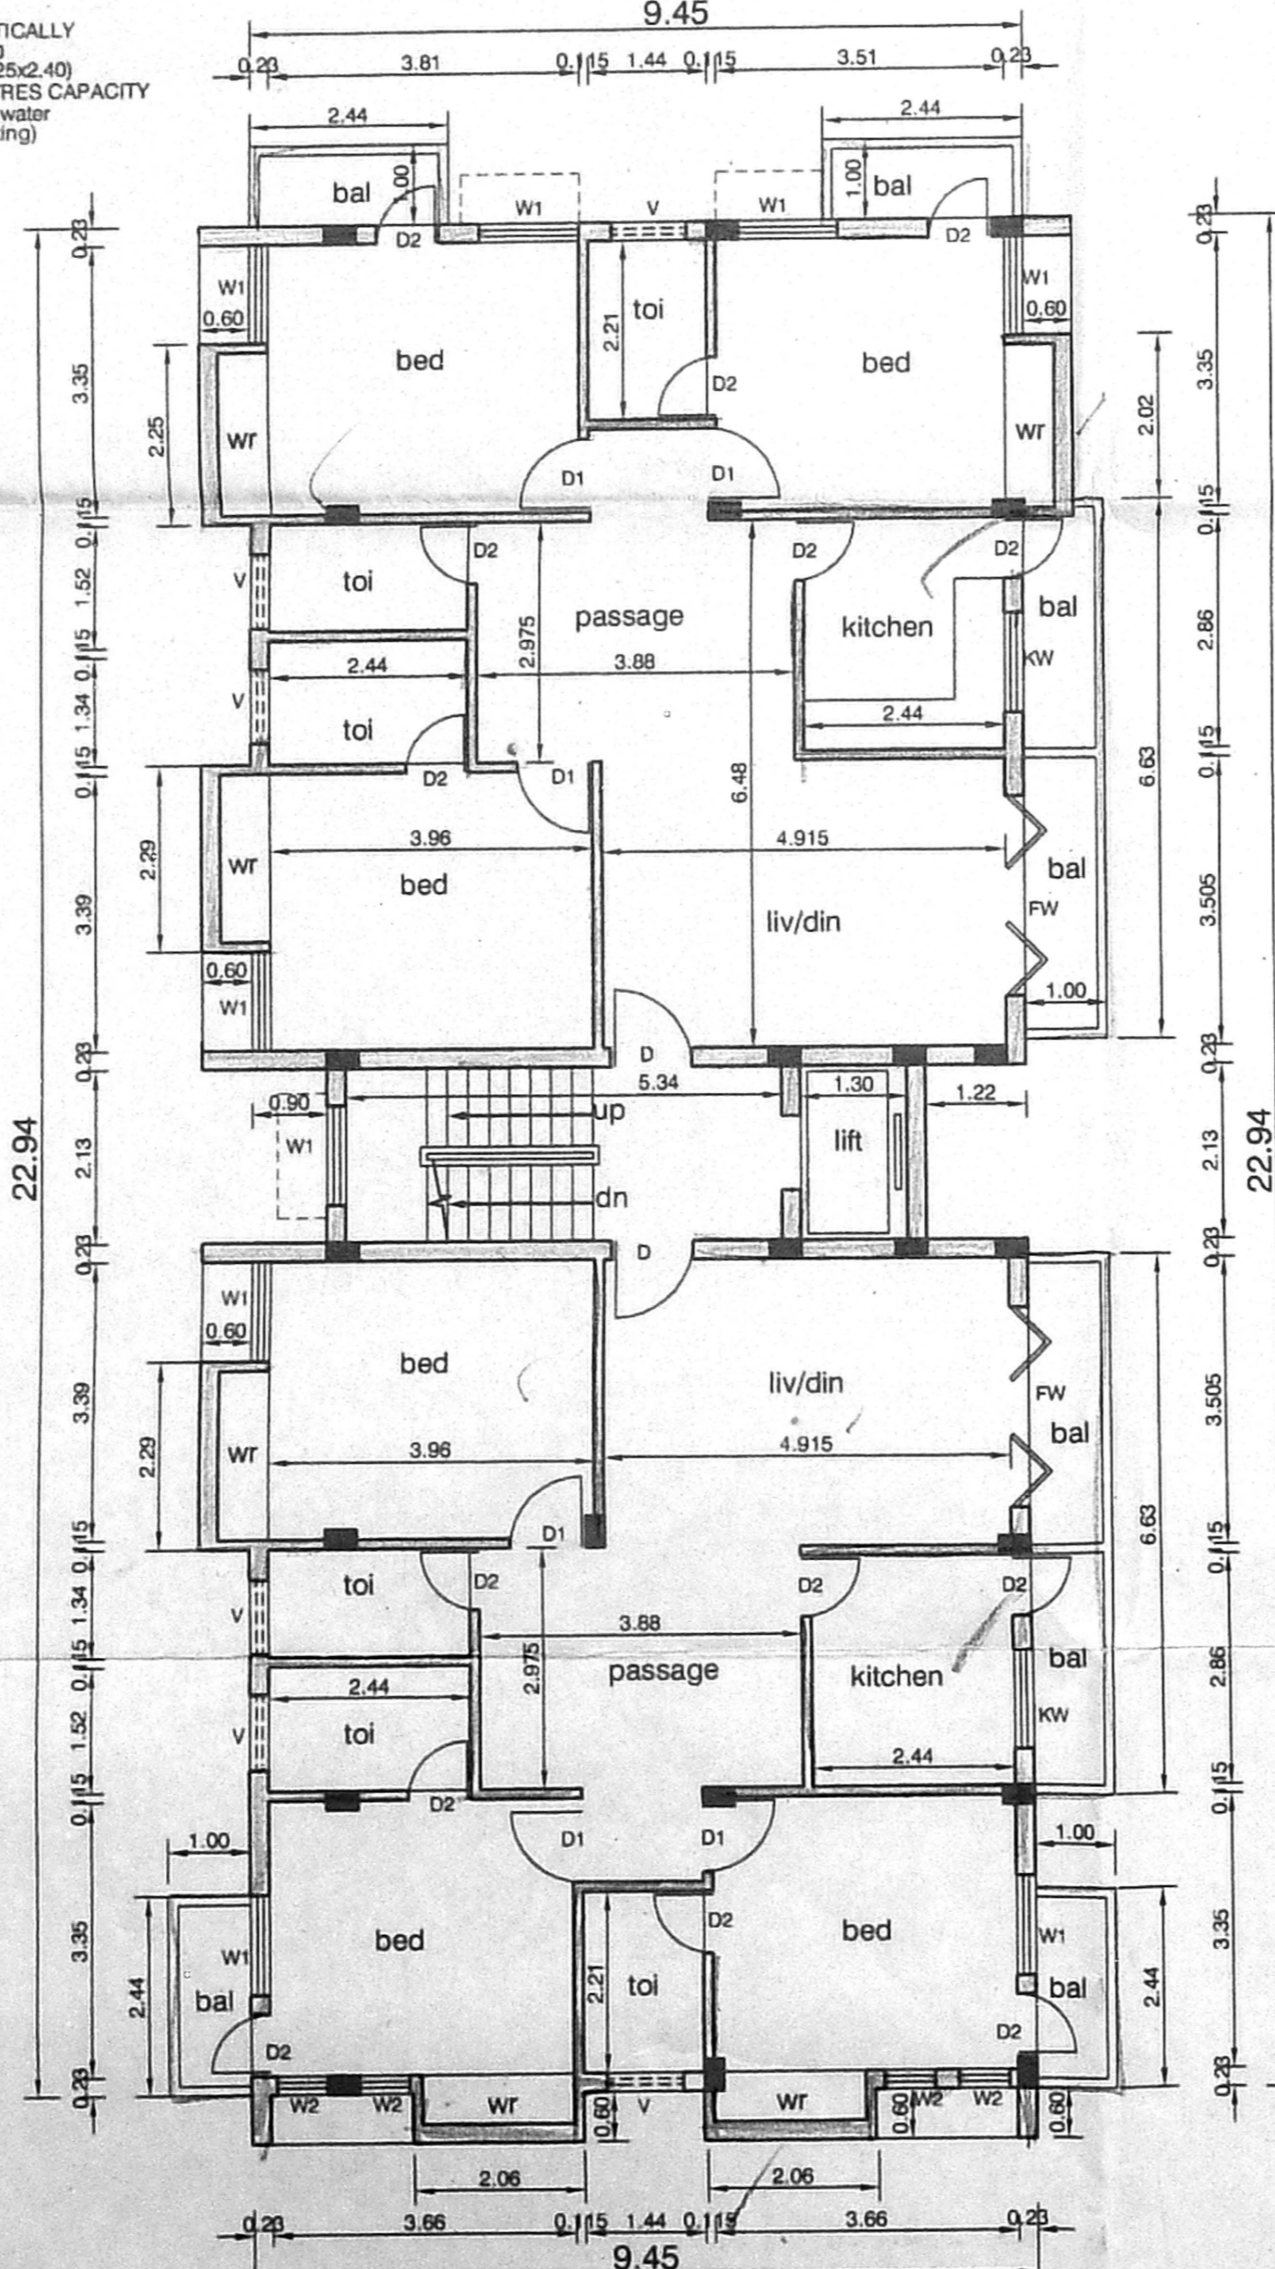


TYPICAL FLOOR PLAN (I, II, III)

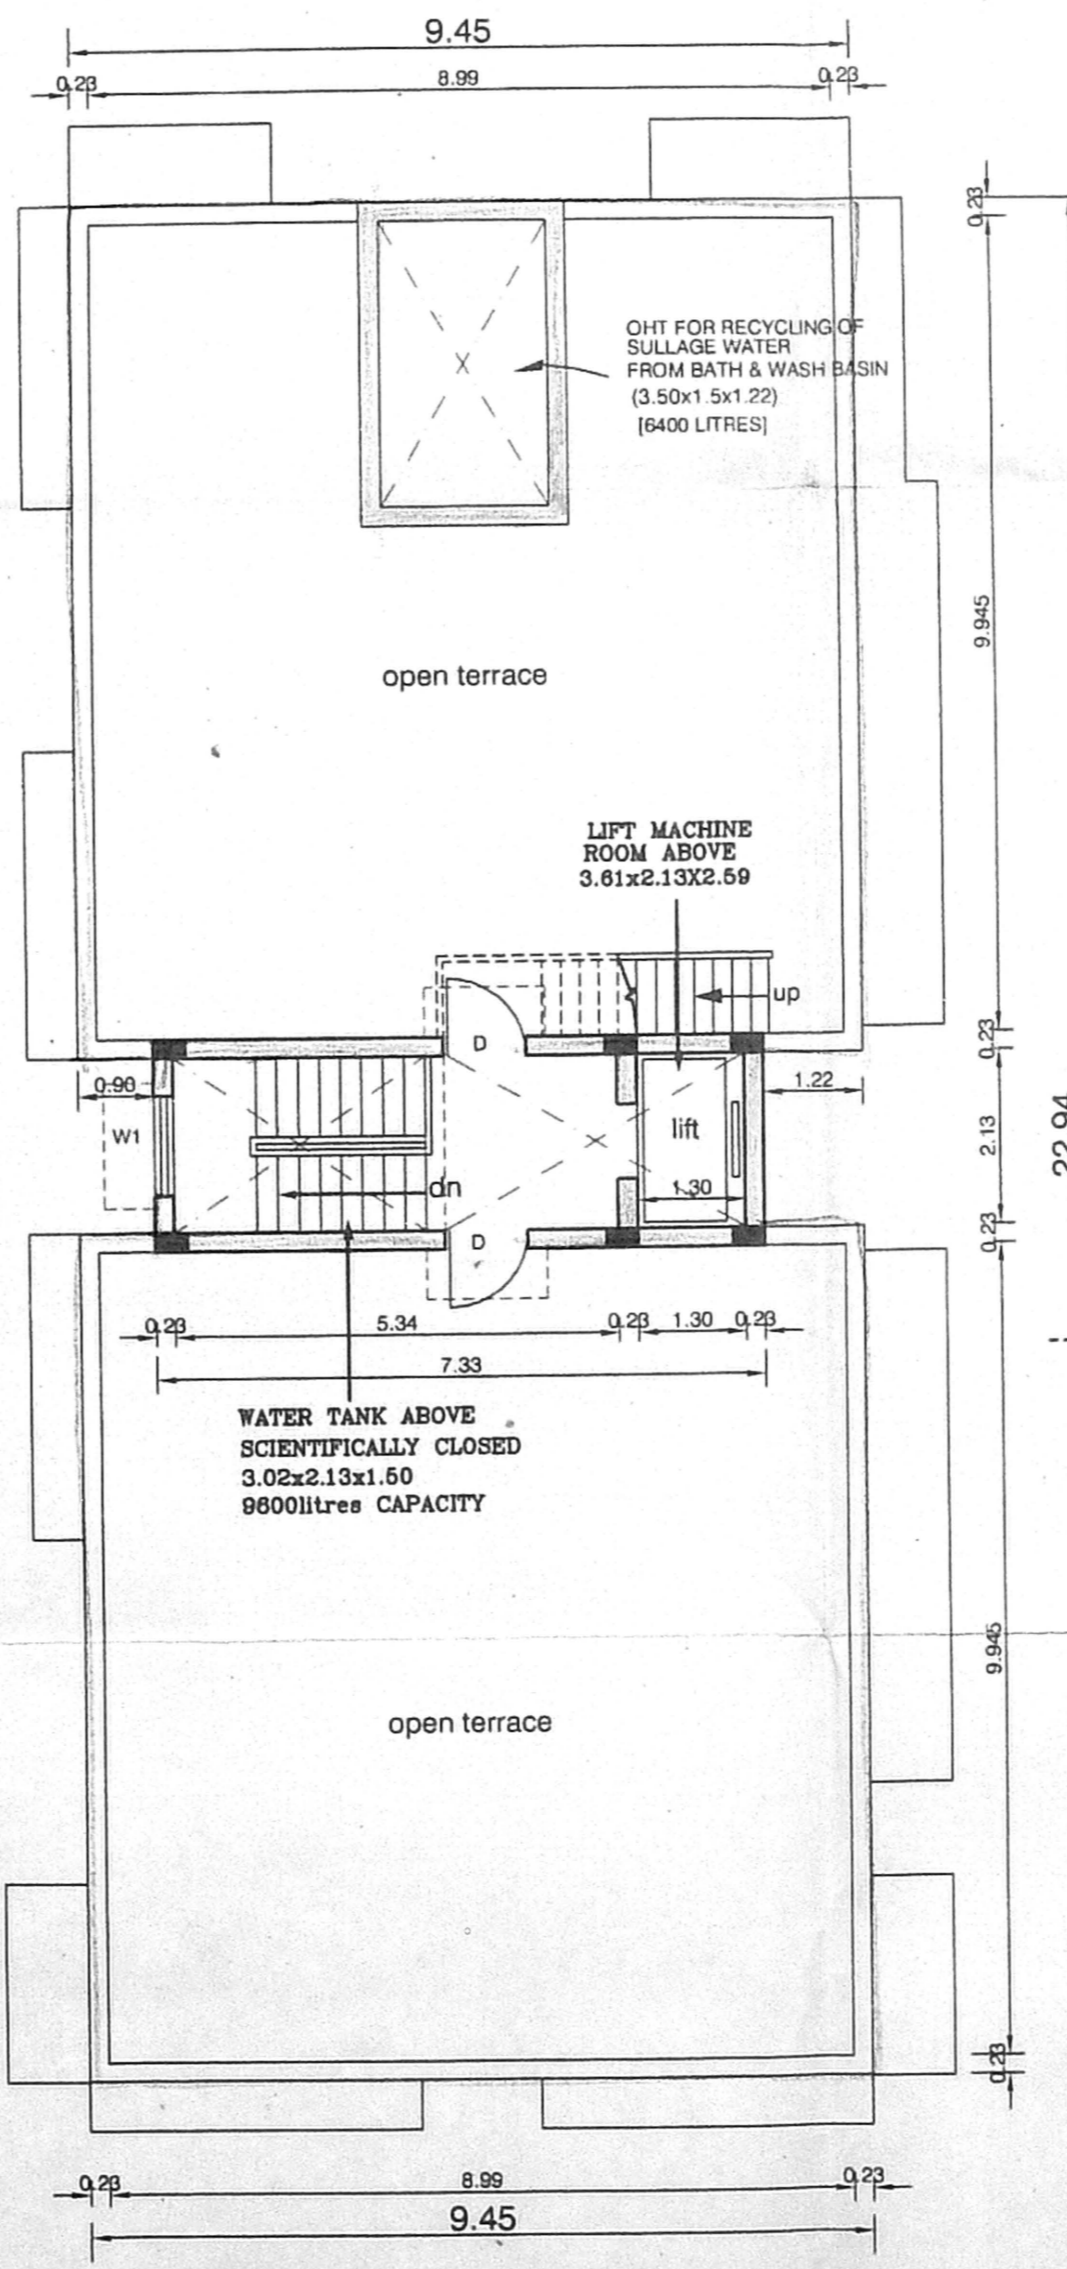


TERRACE FLOOR PLAN

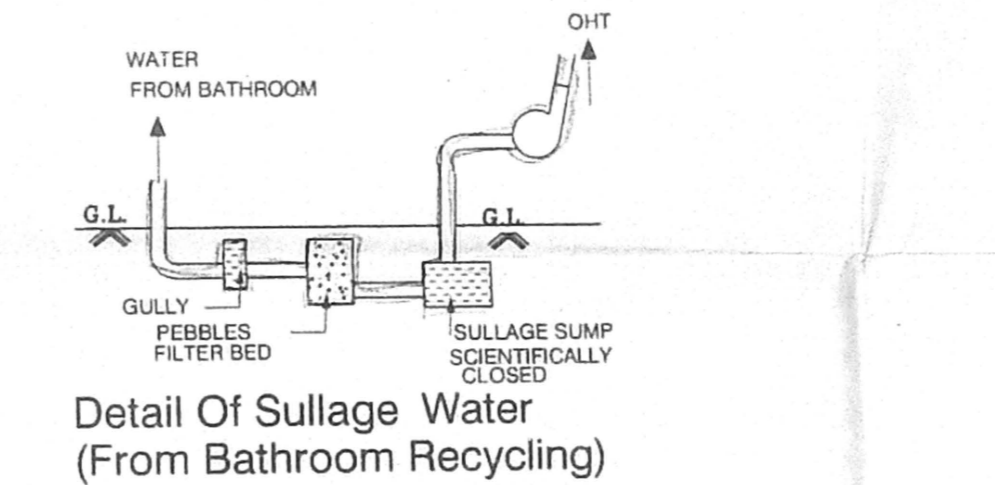


Detail of Sump Water  
(From Bathroom Recycling)

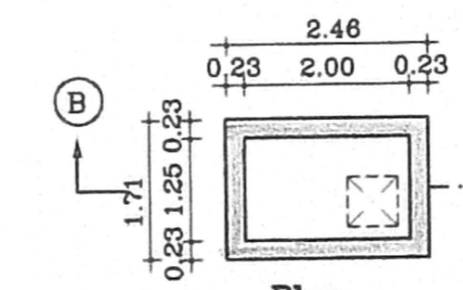


Plan Sump Detail  
( for recycling of sump water)

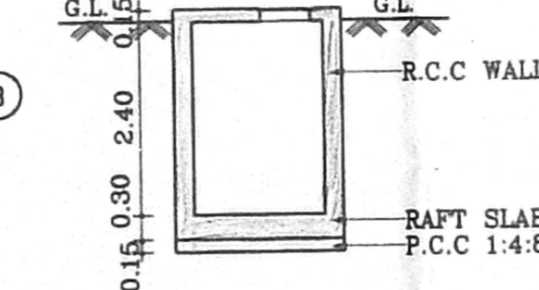


Section 'BB'

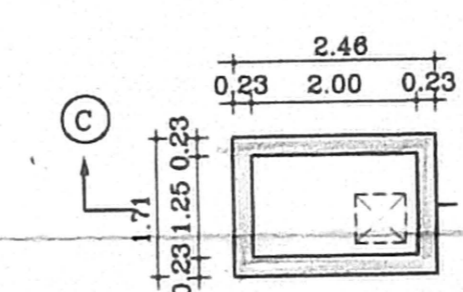


Plan Sump Detail  
( for metro water)

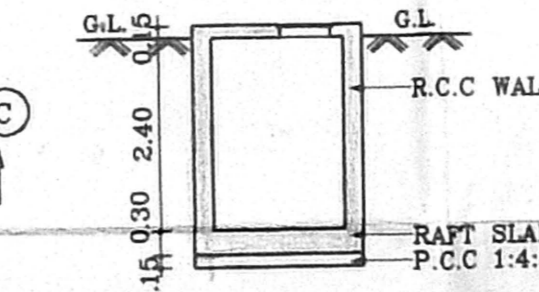

Section 'CC'

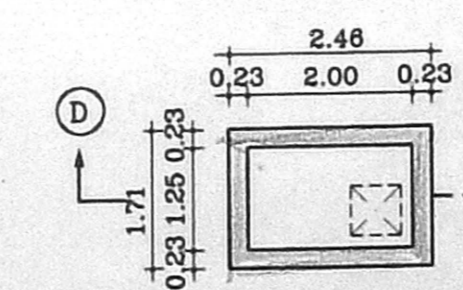

Plan Sump Detail  
( for rain water harvesting)

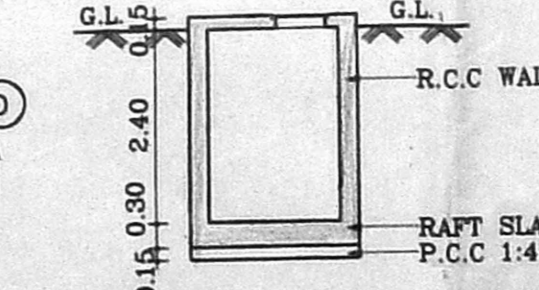

Section 'DD'

TYPE	DESCRIPTION	SIZE
D	DOOR	1.06x2.13
D1	DOOR	0.91x2.13
D2	DOOR	0.76x2.13
FW	FRENCH DOOR	2.44x2.13
W1	WINDOW	1.22x1.37
W2	WINDOW	0.60x1.37
K.W	WINDOW	1.22x1.06
V	VENTILATOR	0.60x0.60

- SPECIFICATIONS**
- R.C.C FOOTING & COLUMN IN CONCRETE 1:2:4
  - SUPER STRUCTURE BRICKWORK SET IN cm 1:5
  - R.C.C 1:2:4 FOR LINTELS, BEAMS & SLABS
  - P.C.C 1:4:8 FOR FLOOR LEVELLING COURSE
  - P.C.C 1:5:10 IN BASEMENT FOR FOUNDATION
  - JOINERY WITH T.W FLUSH DOORS & T.W GLAZED WINDOWS & VENTILATORS
  - 3 COATS OF CEMENT PAINT TO INSIDE & OUT SIDE WALLS
  - 2 COATS OF ENAMEL PAINTS OVER ONE COAT OF PRIMER FOR JOINERY, GRILLEWORK, ETC
  - WEATHERING COURSE OVER ROOF SLAB 3" THICK WITH BRICK JELLY LIME CONCRETE AND ONE LAYER OF PRESSED TILES ON TOP

**AREA STATEMENTS**

PLOT AREA	SQ.FT	SQ.M
	5500	510.96
STILTS FLOOR AREA		18.98
(STILTS FLOOR SERVICE AREA * )		35.34
FIRST FLOOR AREA		243.06
SECOND FLOOR AREA		243.06
THIRD FLOOR AREA		243.06
TOTAL AREA		748.16
(NOT INCLUDED IN AREA * )		
F.S.I:	-	1.464
PLOT COVERAGE	-	47.57%

PROPOSED RESIDENTIAL FLATS AT PLOT NO:2265, DOOR NO:276(OLD AE-115) 4TH AVENUE, ANNA NAGAR, CHENNAI-600040. COMPRISED IN T.S.NO : 2 (PT) OF, THIRUMANGALAM VILLAGE IN CHENNAI CORPORATION. DIVISION NO:66, ZONE V.

SCALE : 1:100 DATE : 08.03.04  
 JOB NO : 885 DRAWN : N.BANU, P.JOTHI

**COLOUR INDEX**

PROPOSED ROAD: [Line with diagonal hatching]

BOUNDARY: [Line with double hatching]

SEWER LINE: [Line with cross-hatching]

N  
  
 OWNER'S SIGNATURE  
 C. Varghese

ARCHITECT R.SATHYANARAYANA, b.arch

R. SATHYANARAYANA, B ARCH., A.I.I.A. REGISTERED ARCHITECT  
 R. A. No: 97  
 NO. 55 (OLD U-12) 4th MAIN ROAD, ANNA NAGAR, CHENNAI-600 048