


PLAN SHOWING THE PROPOSED ADDITIONAL
S.NO.289pt OF PADI VILLAGE AMBATTUR TALUK


OFFICE COPY
OFFICE COPY

APPROVED
SUBJECT TO THE CONDITIONS
OF THIS OFFICE LETTER
No. 333/2011/15-8-0
FOR MEMBER SECRETARY
CHENNAI METROPOLITAN
DEVELOPMENT AUTHORITY
CHENNAI - 600 008.

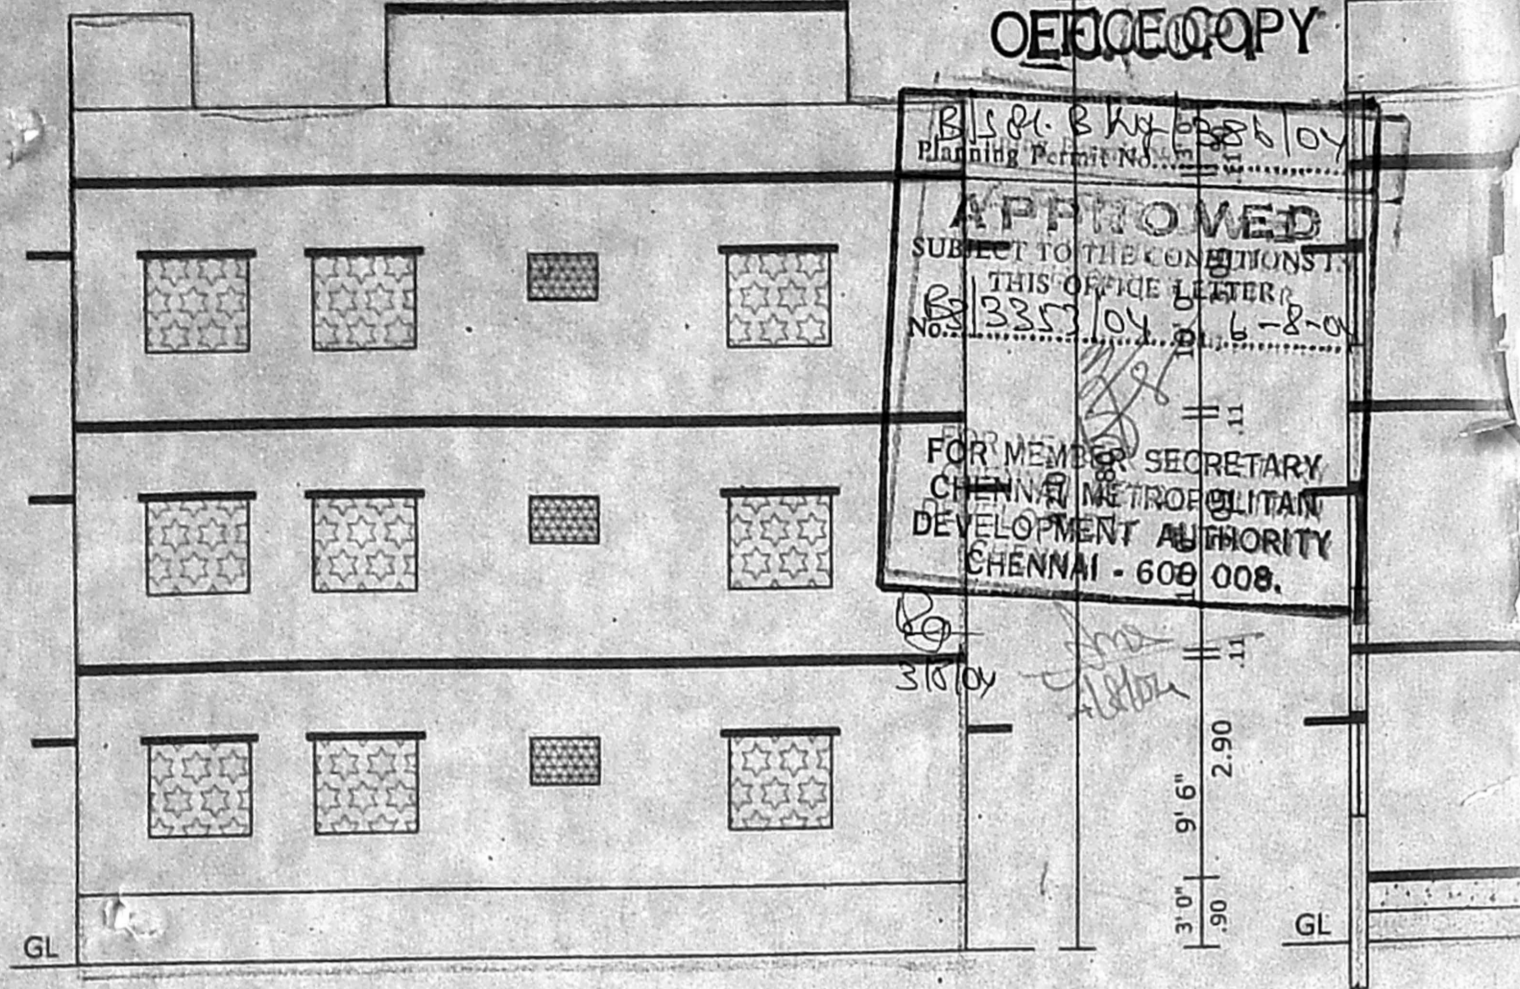


ELEVATION


CONSTRUCTION TO THE EXISTING TNHB FLATS IN BLOCK NO.76 AT ARINGAR ANNA NAGAR WESTERN EXTENSION [DWARRA FLATS] IN
THIRUVALLUR DISTRICT.
owners : Tmt.SHAILAJA PATHIYIL & OTHERS
SCALE :- 1:100.

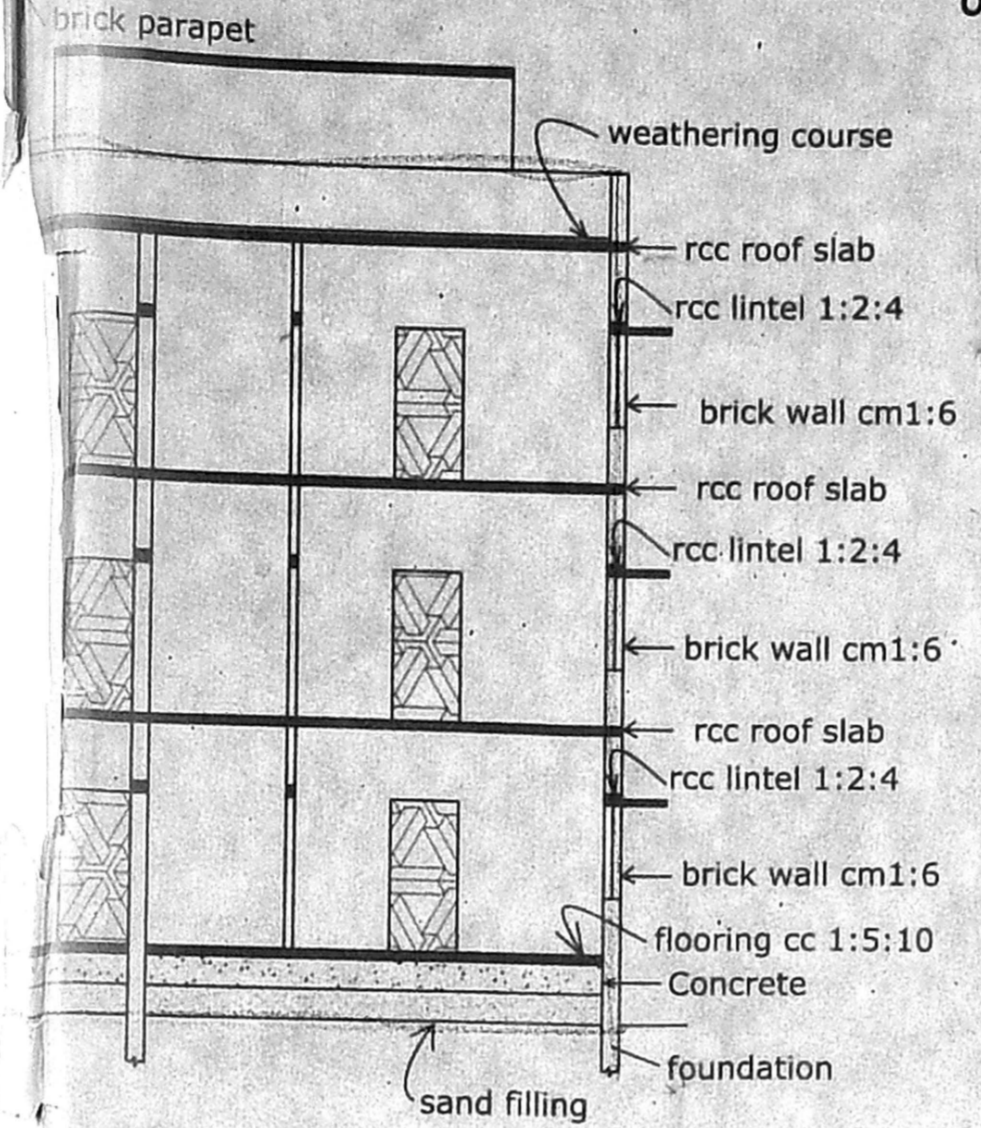


SECTION AA

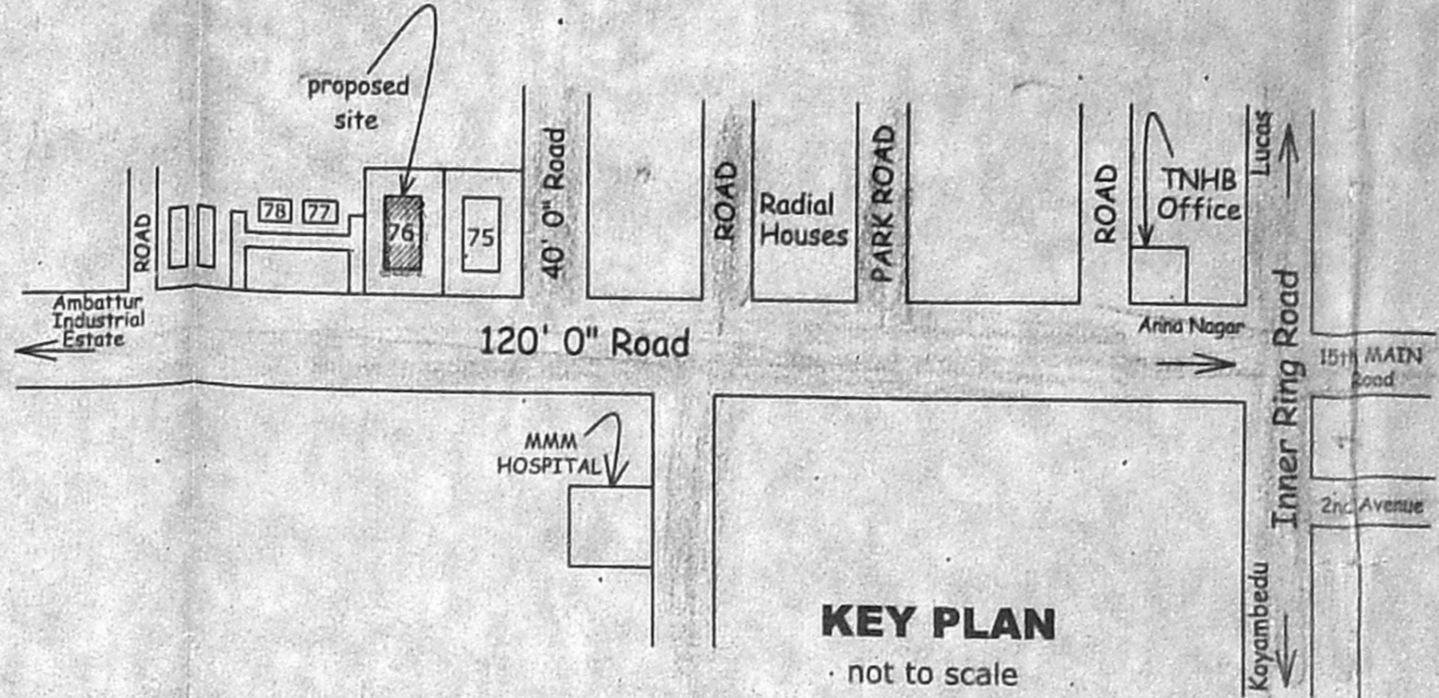


KEY PLAN
not to scale

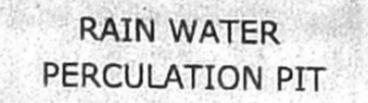


RAIN WATER PERCOLATION PIT

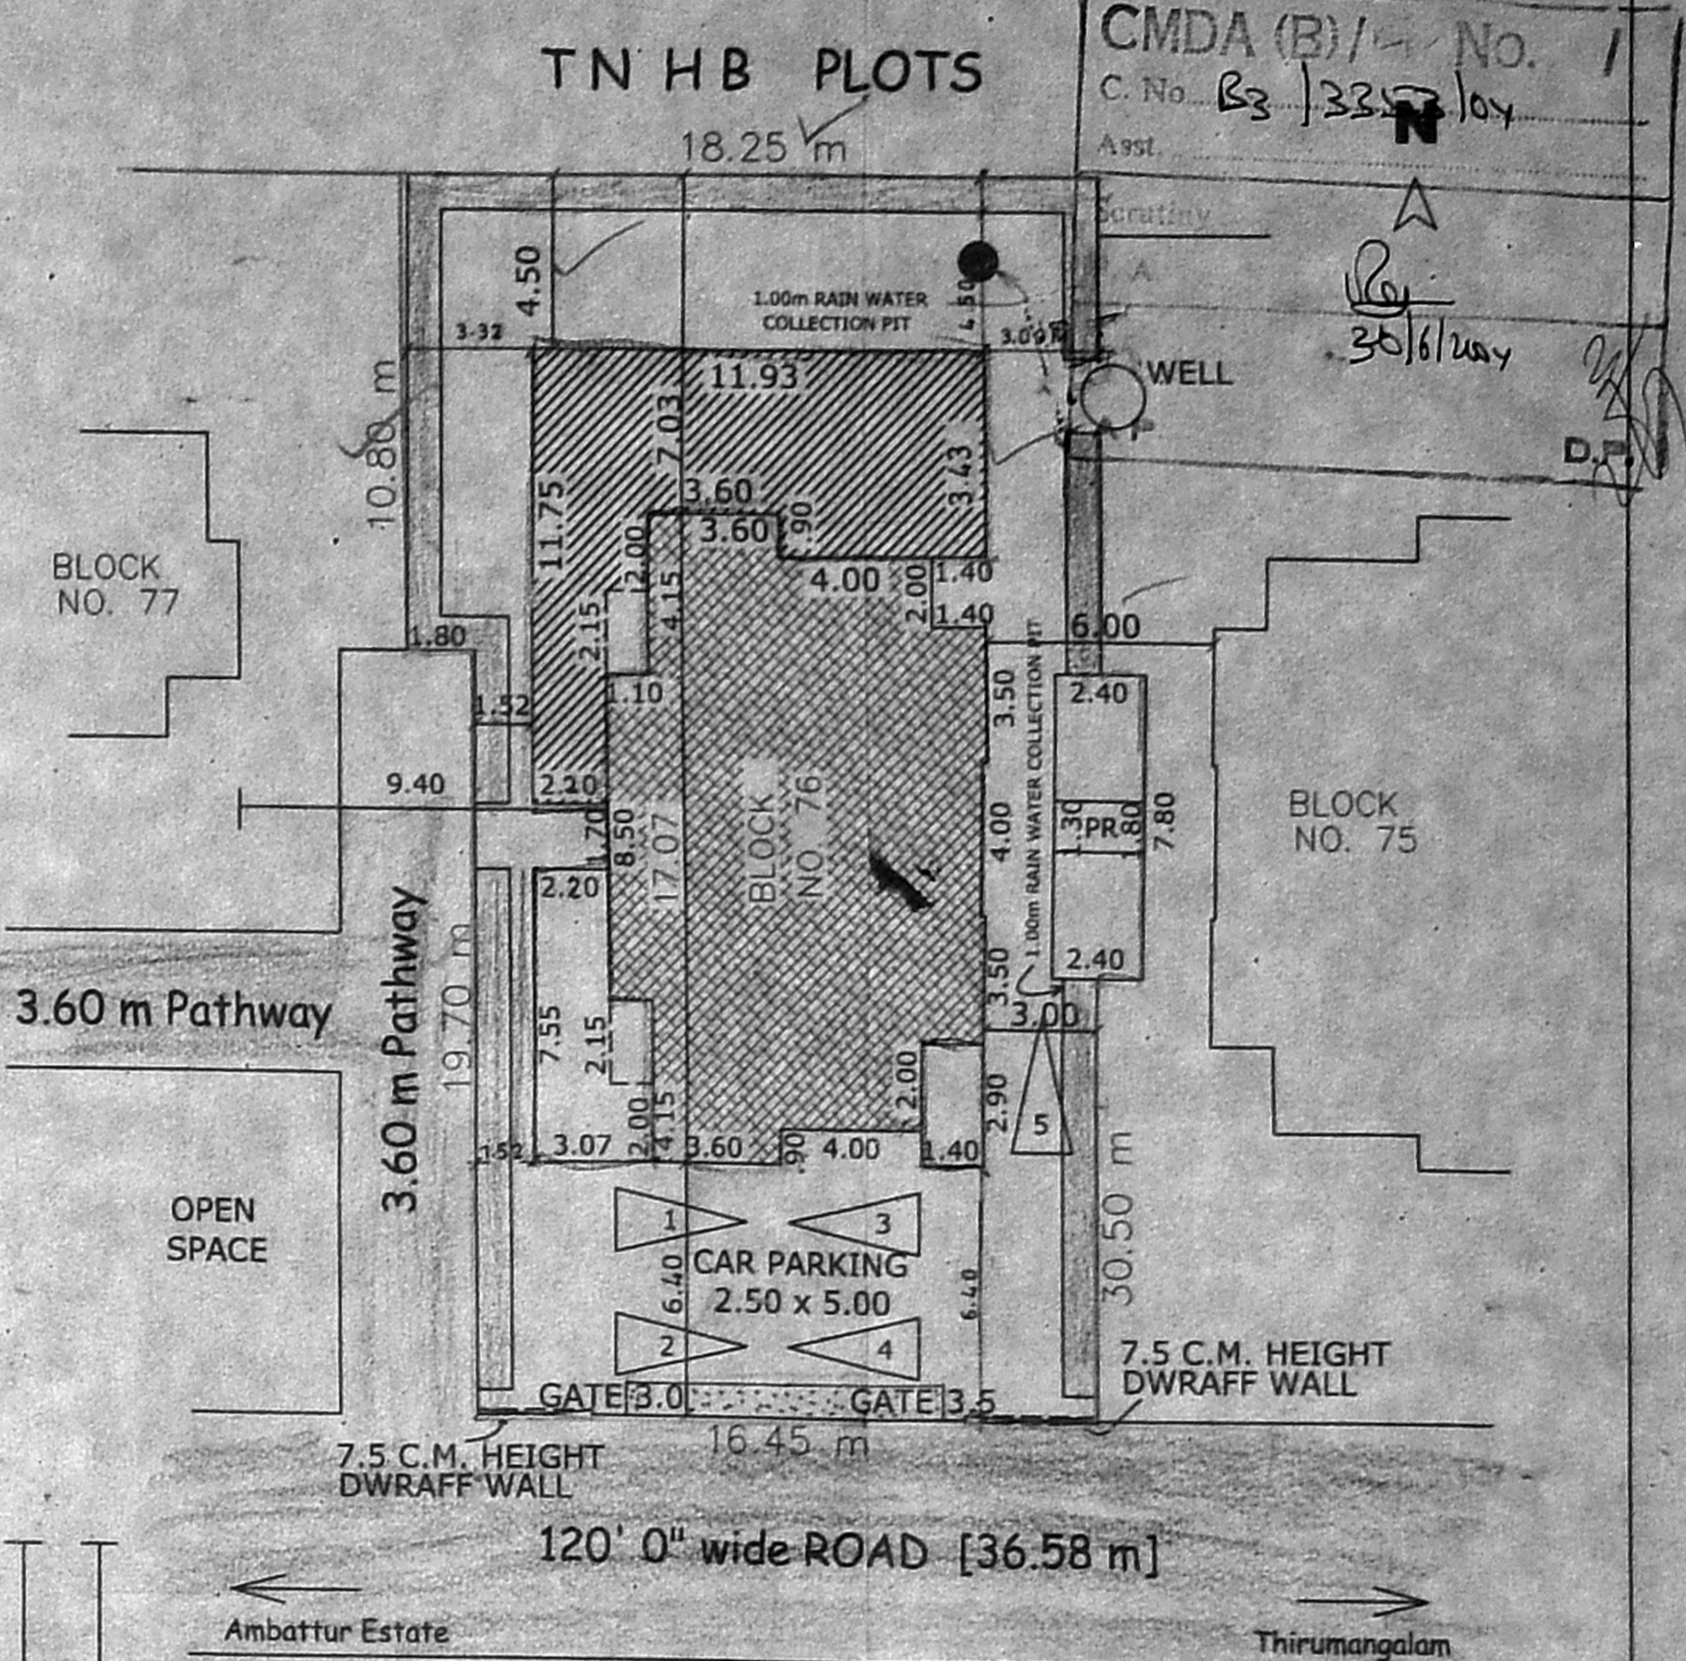


SITE PLAN
SCALE 1:200

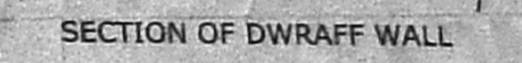


SECTION OF DWRAFF WALL

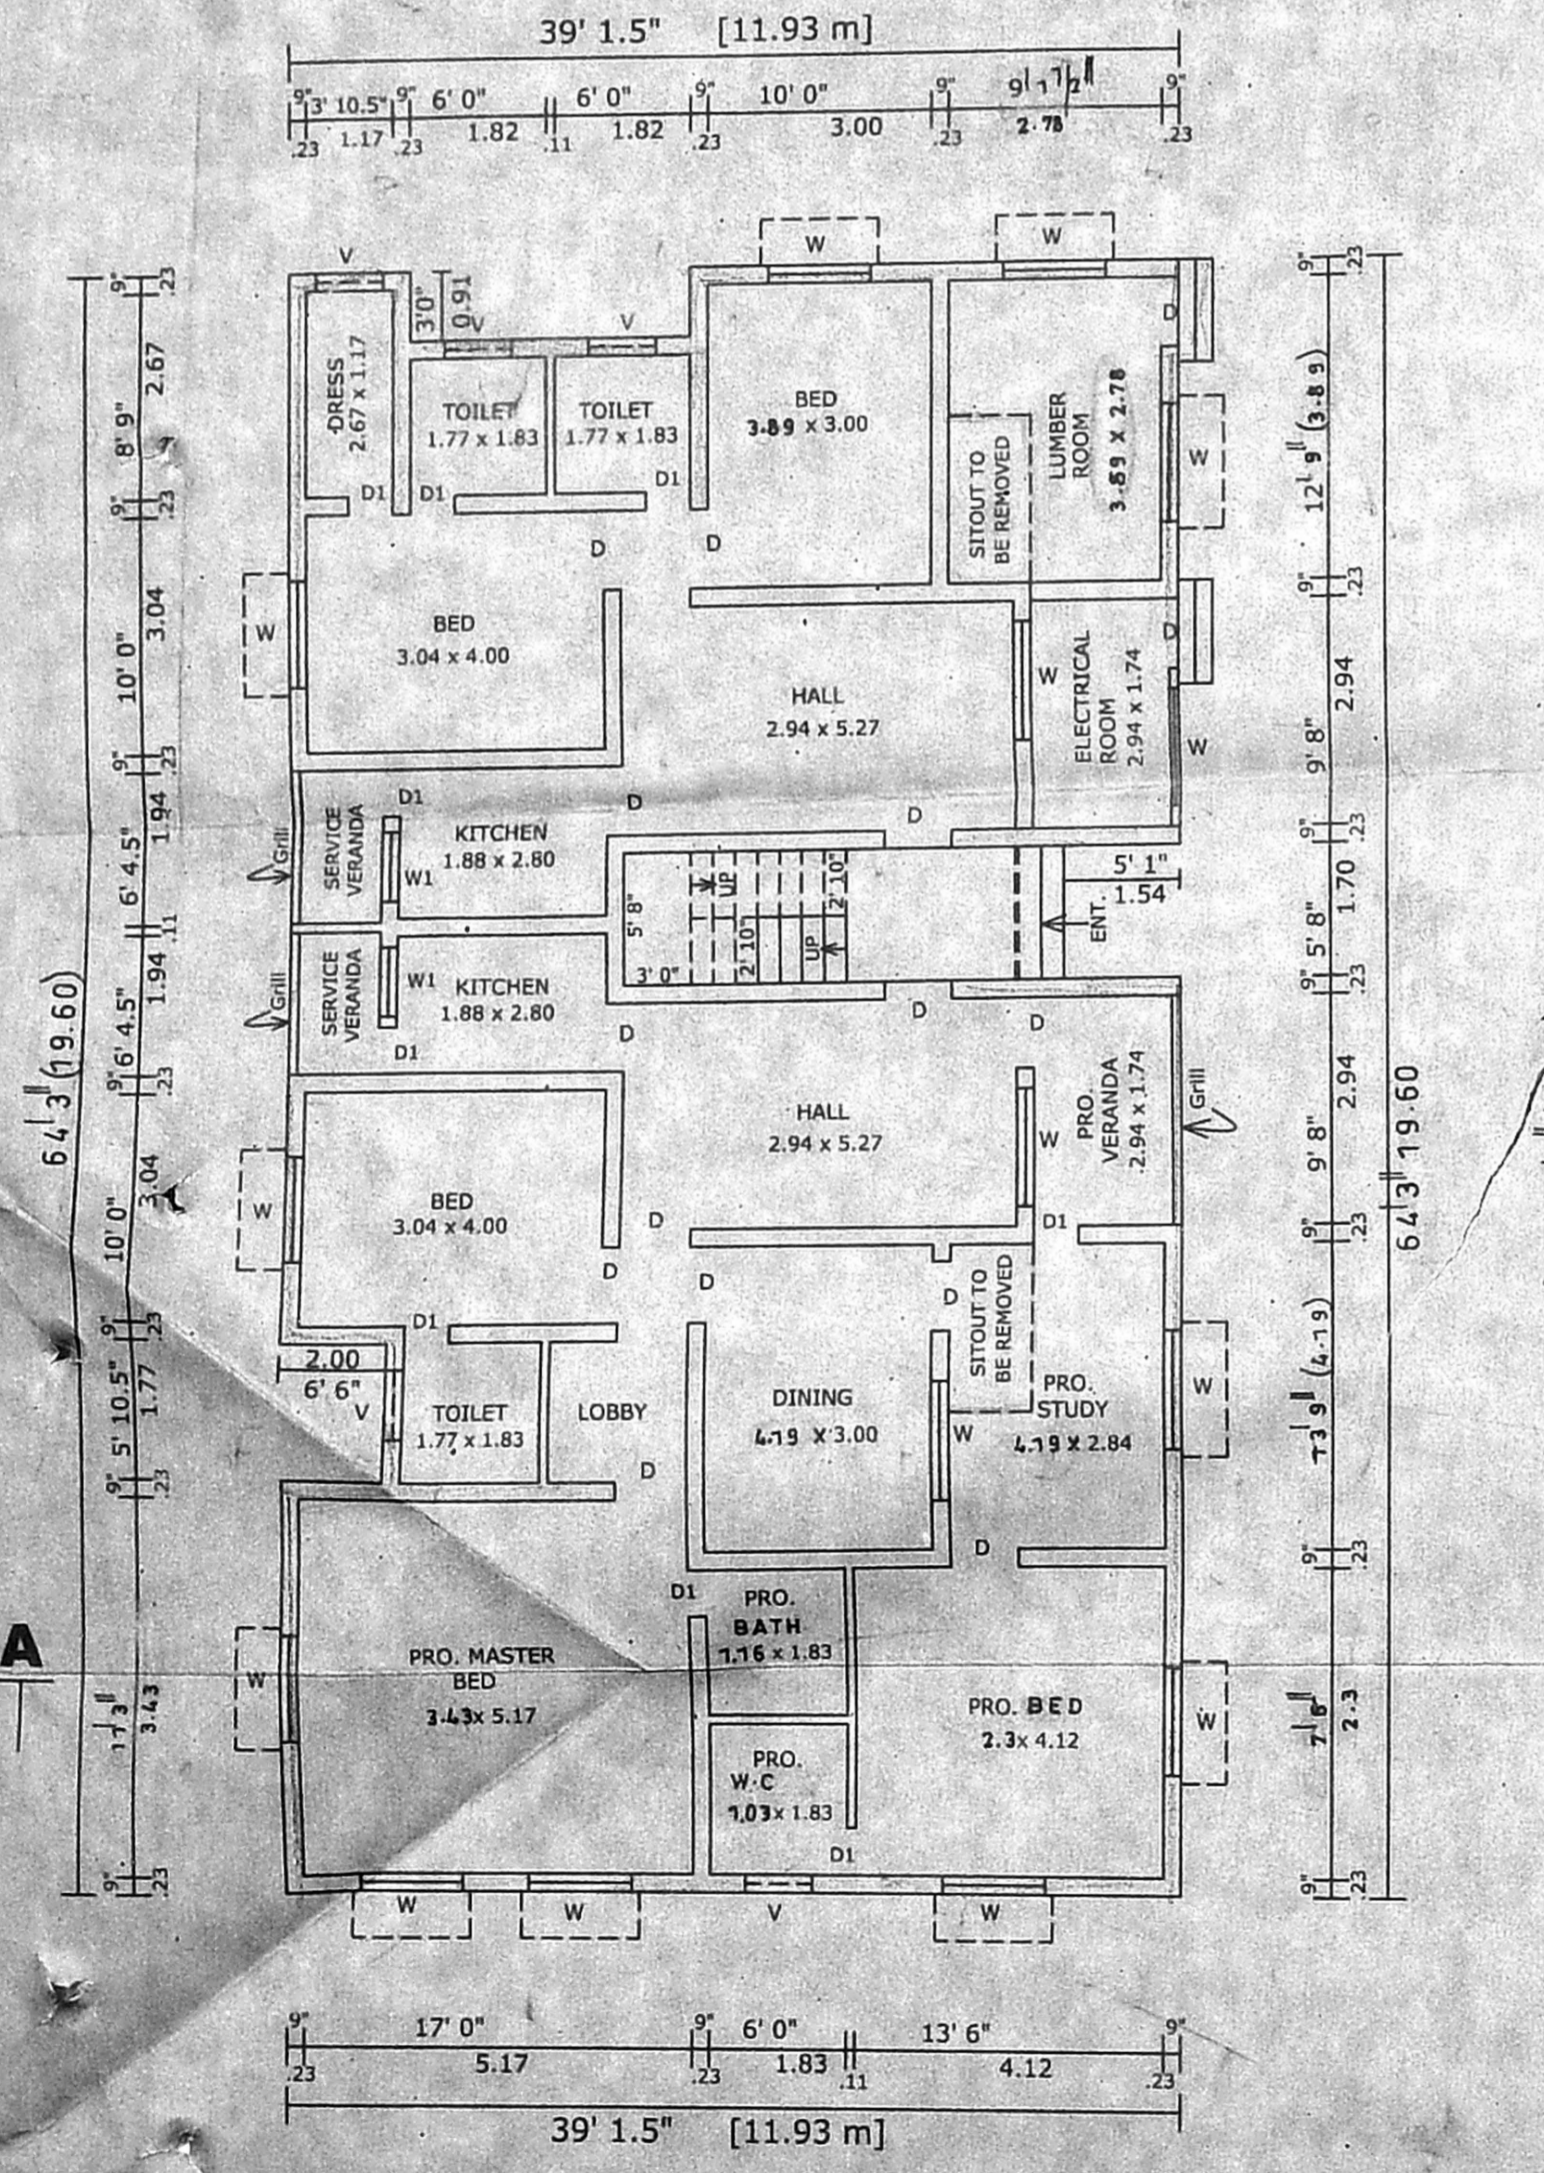


GROUND FLOOR PLAN

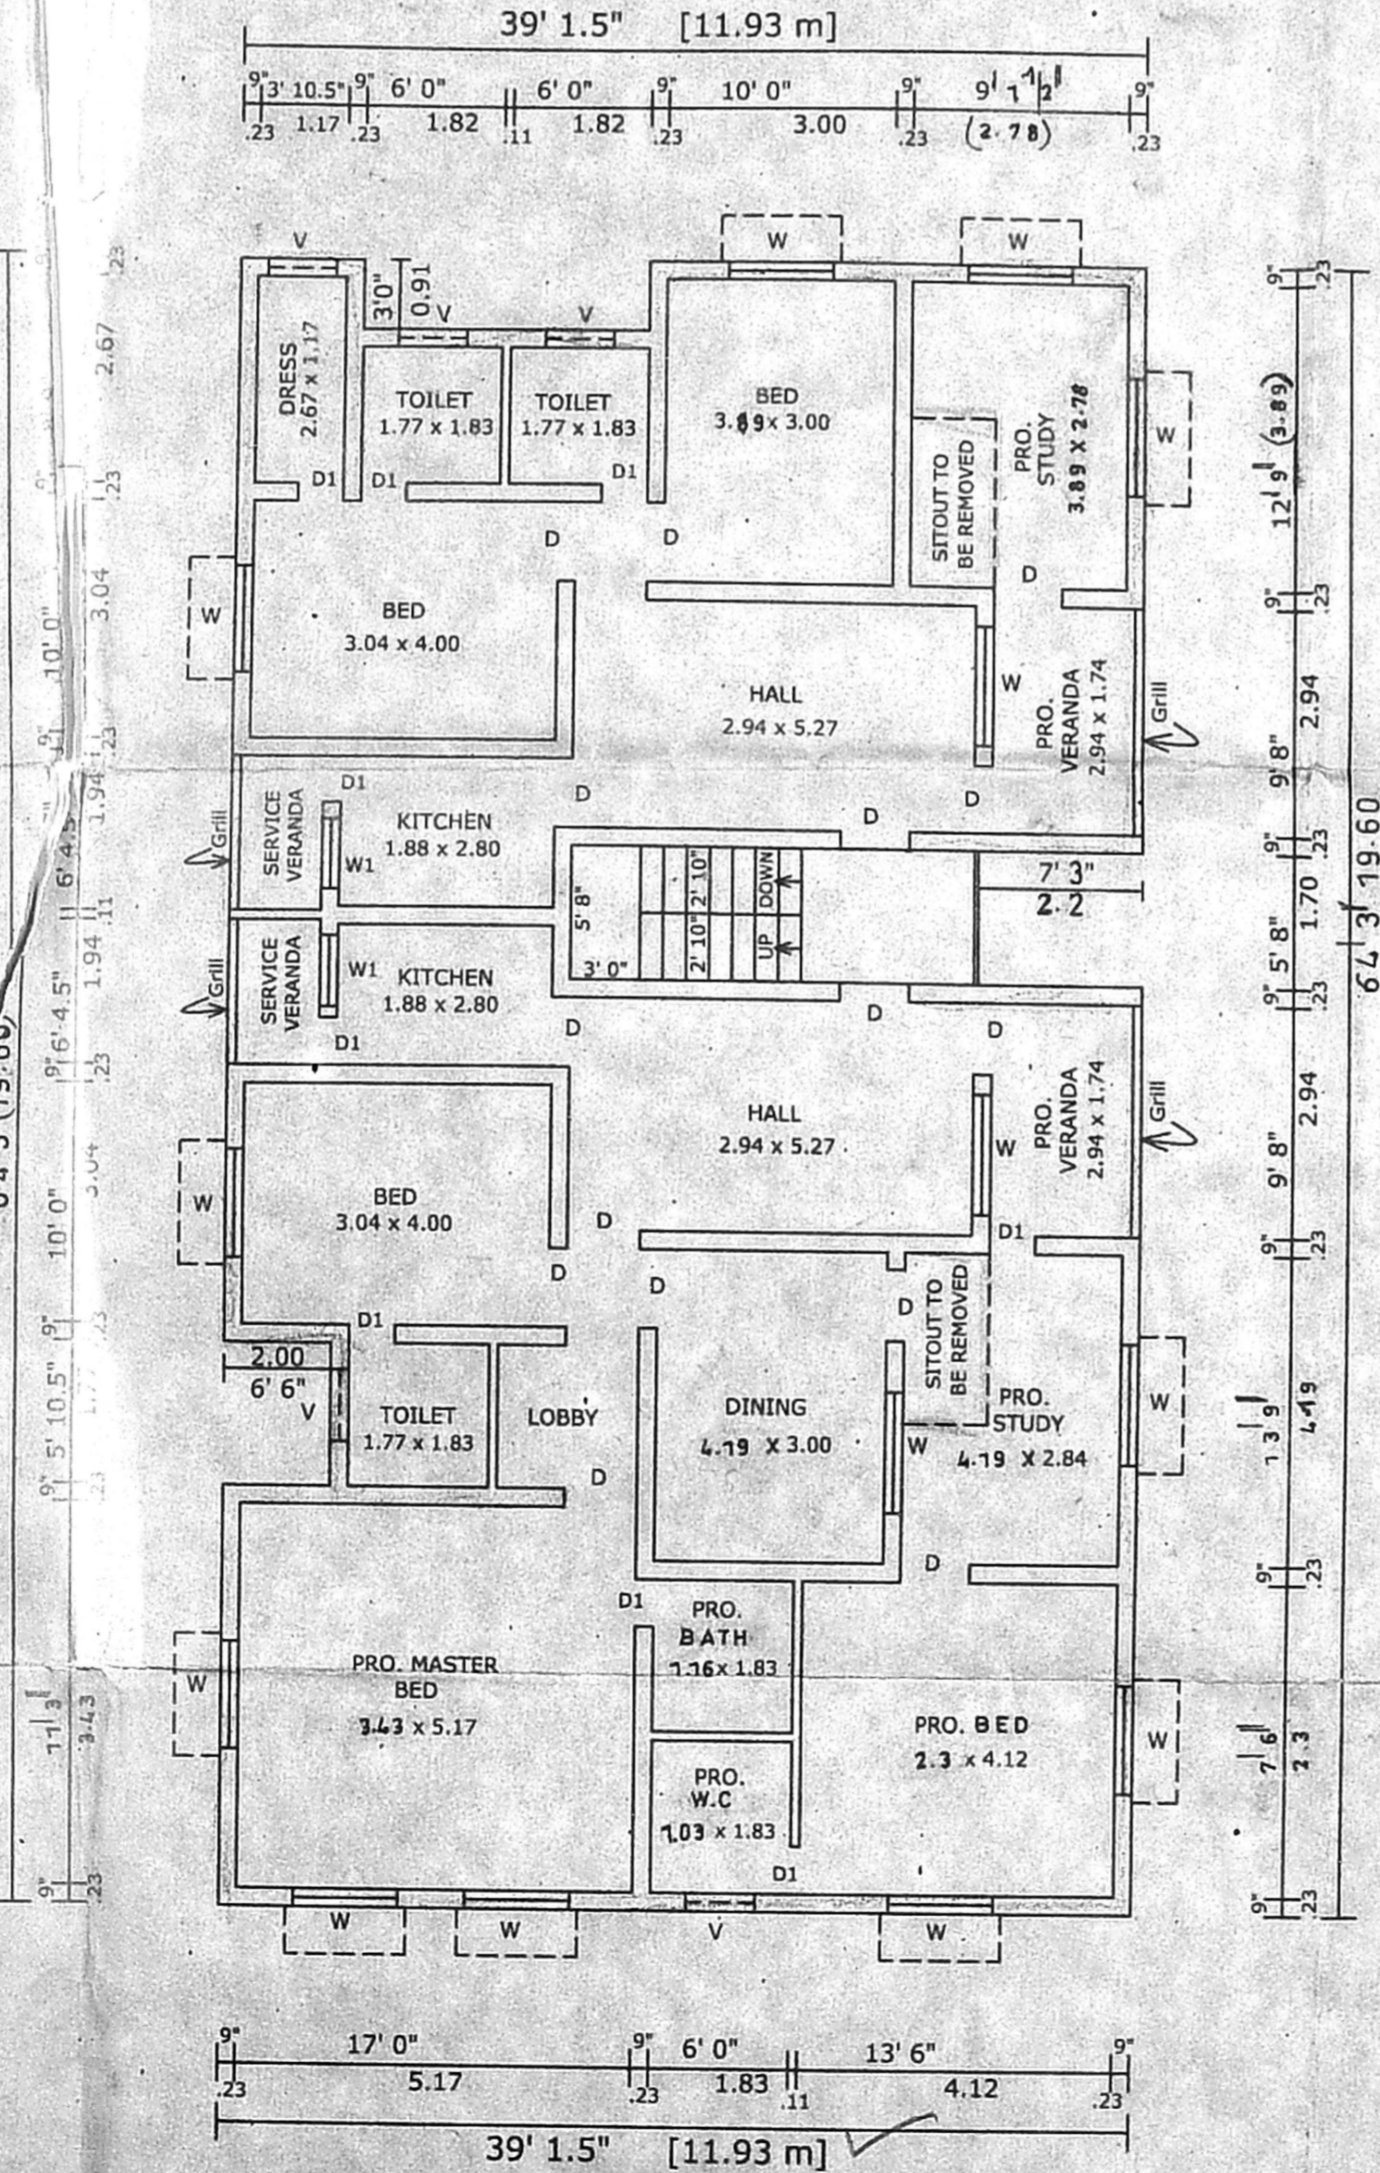


TYPICAL [FIRST & SECOND] FLOOR PLAN

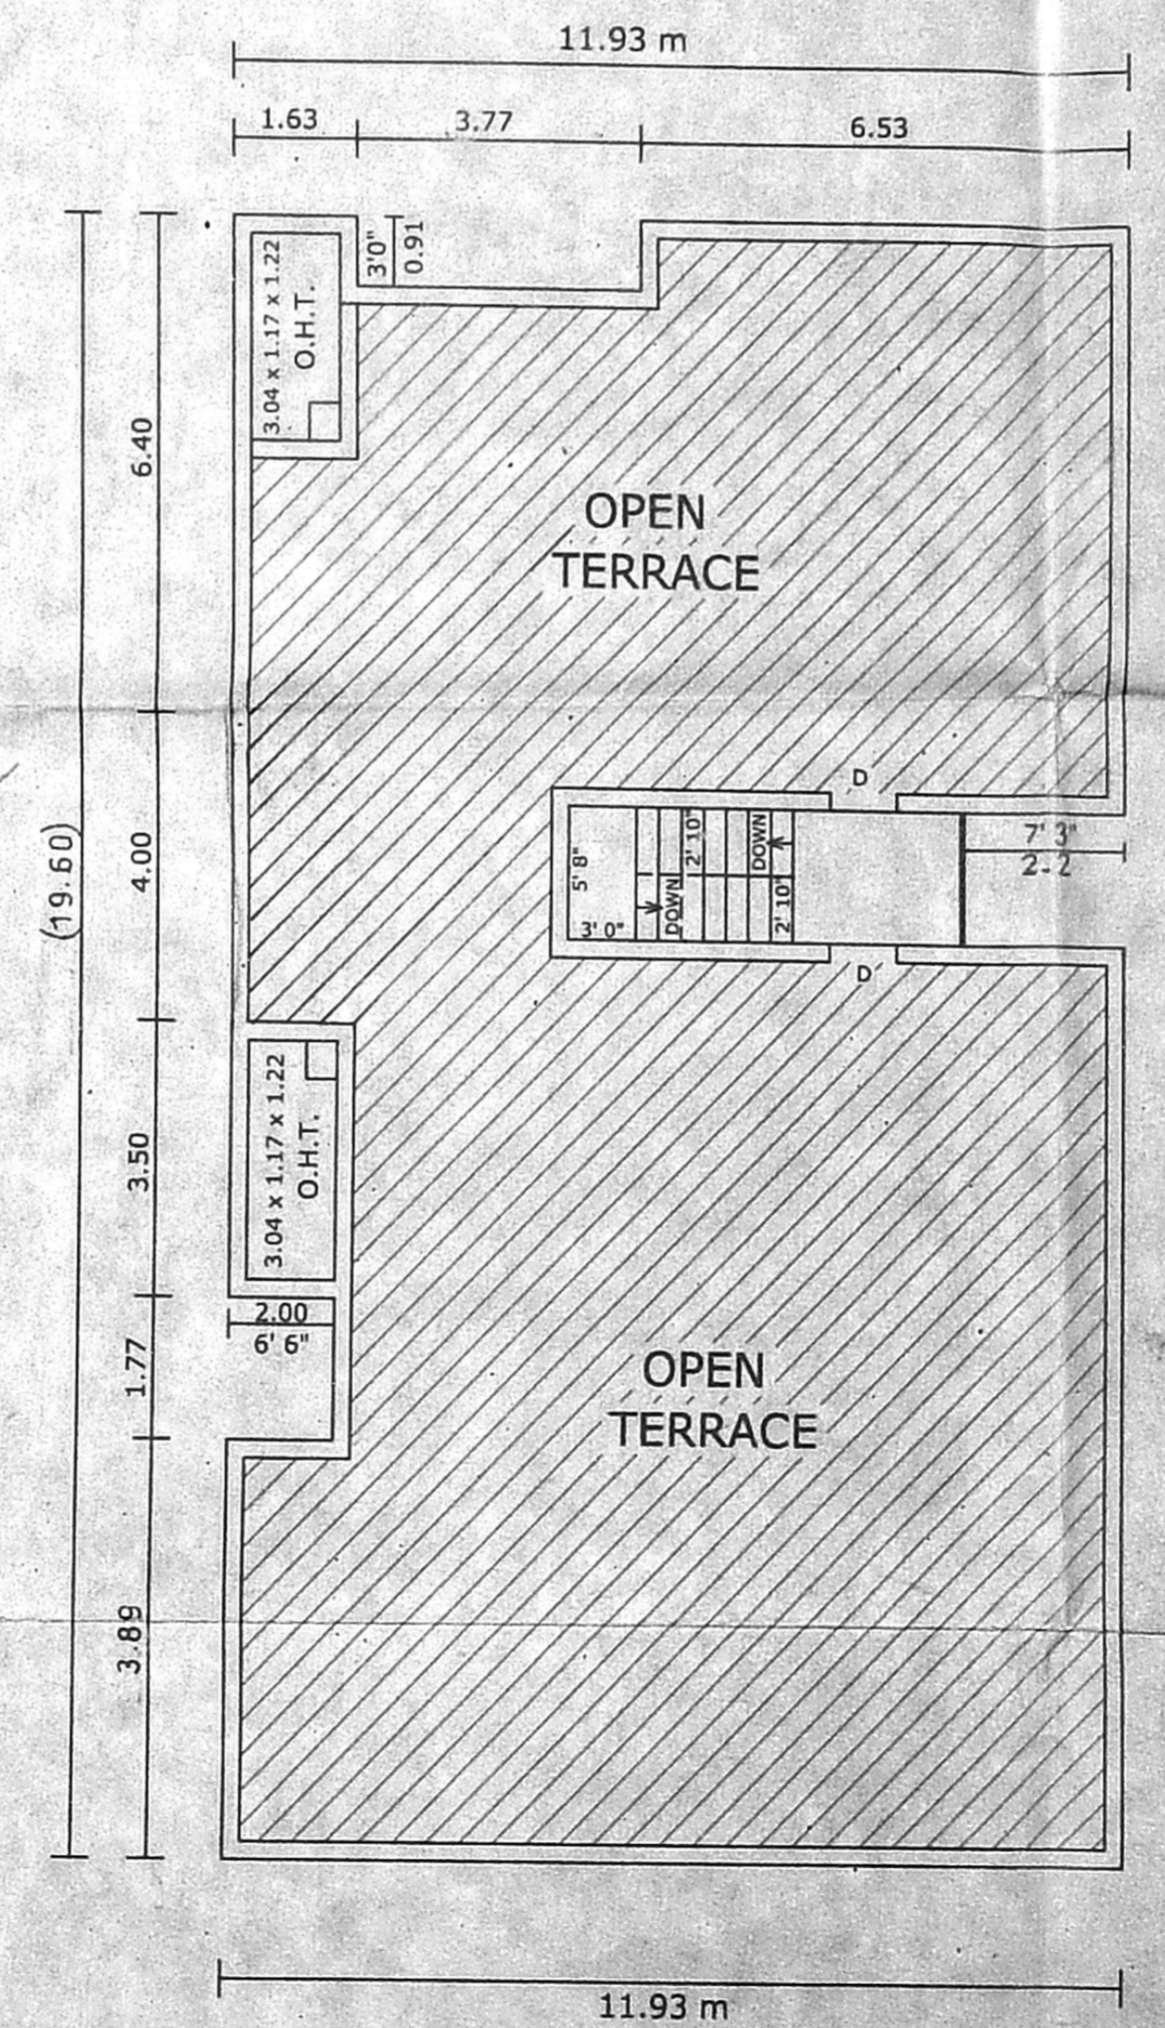

TERRACE FLOOR PLAN

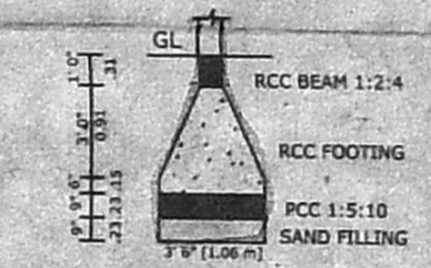

FOUNDATION
scale 1:75

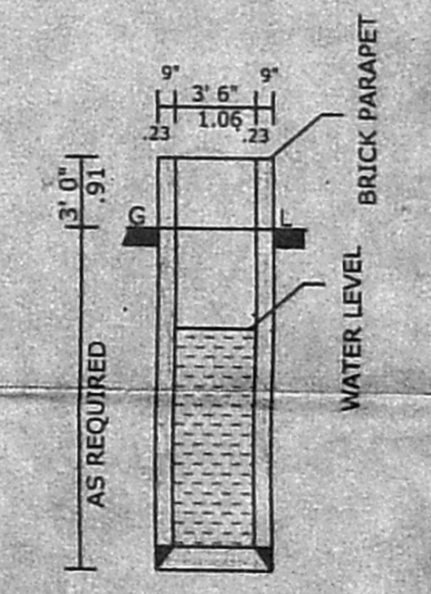

SECTION OF WELL
SCALE 1:100

AREA DETAILS	SQ.FT	SQ.MT
SITE AREA	5546	515.76
EX.GROUND FLOOR [REG]	1415	131.60
EX.FIRST FLOOR [REG]	1415	131.60
EX.SECOND FLOOR [REG]	1415	131.60
PRO.GROUND FLOOR	1053	97.90
PRO.FIRST FLOOR	1053	97.90
PRO.SECOND FLOOR	1053	97.90
COVERAGE	44.4 %	
F.S.I	1.33	

JOINERY	FEET	METER
D DOOR	30" X 70"	0.90 X 2.13
D1 DOOR	20" X 60"	0.60 X 1.83
W WINDOW	46" X 40"	1.37 X 1.22
W1 WINDOW	36" X 30"	1.06 X 0.90
V VENTILATOR	30" X 20"	0.90 X 0.60

owners
S. ATHIYAN, B.E.,
Class-I. Licensed Surveyor, No. 192
Corporation of Chennai
3, Nallur Street, T. Nagar,
Chennai - 600 024
Mobile: 91038440
licensed surveyor