
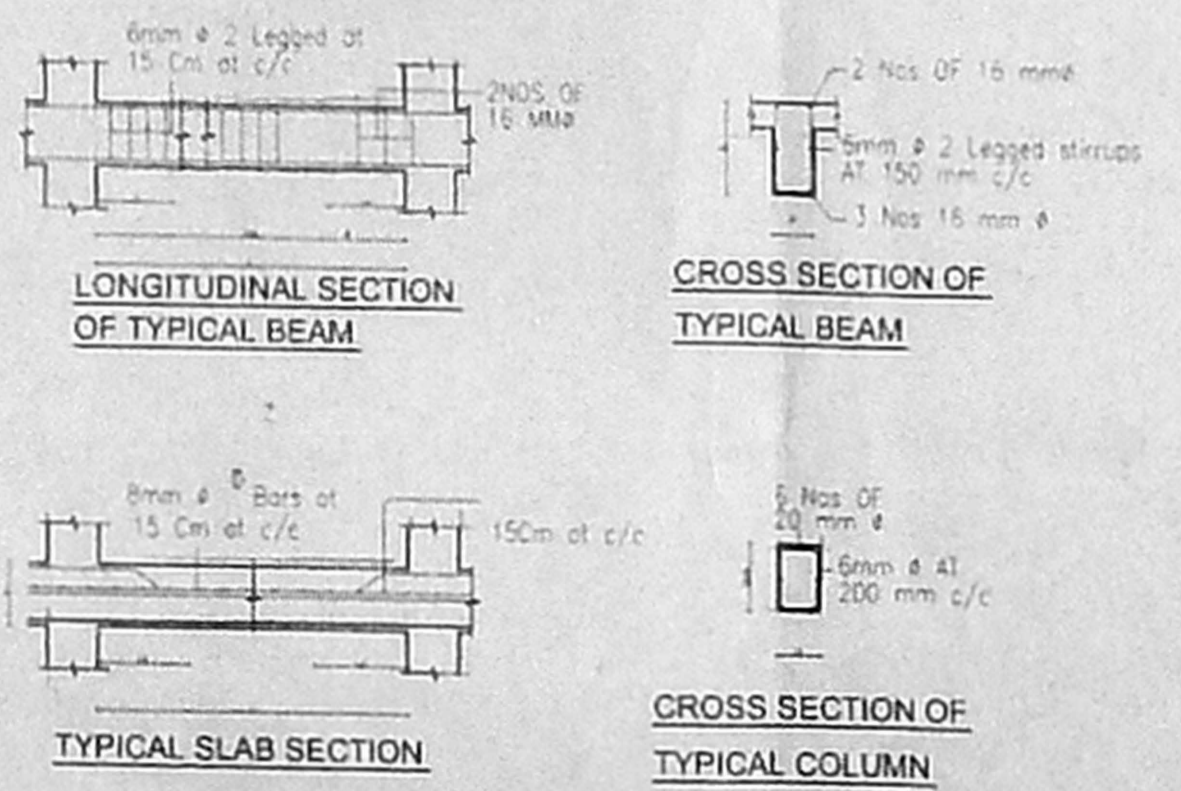
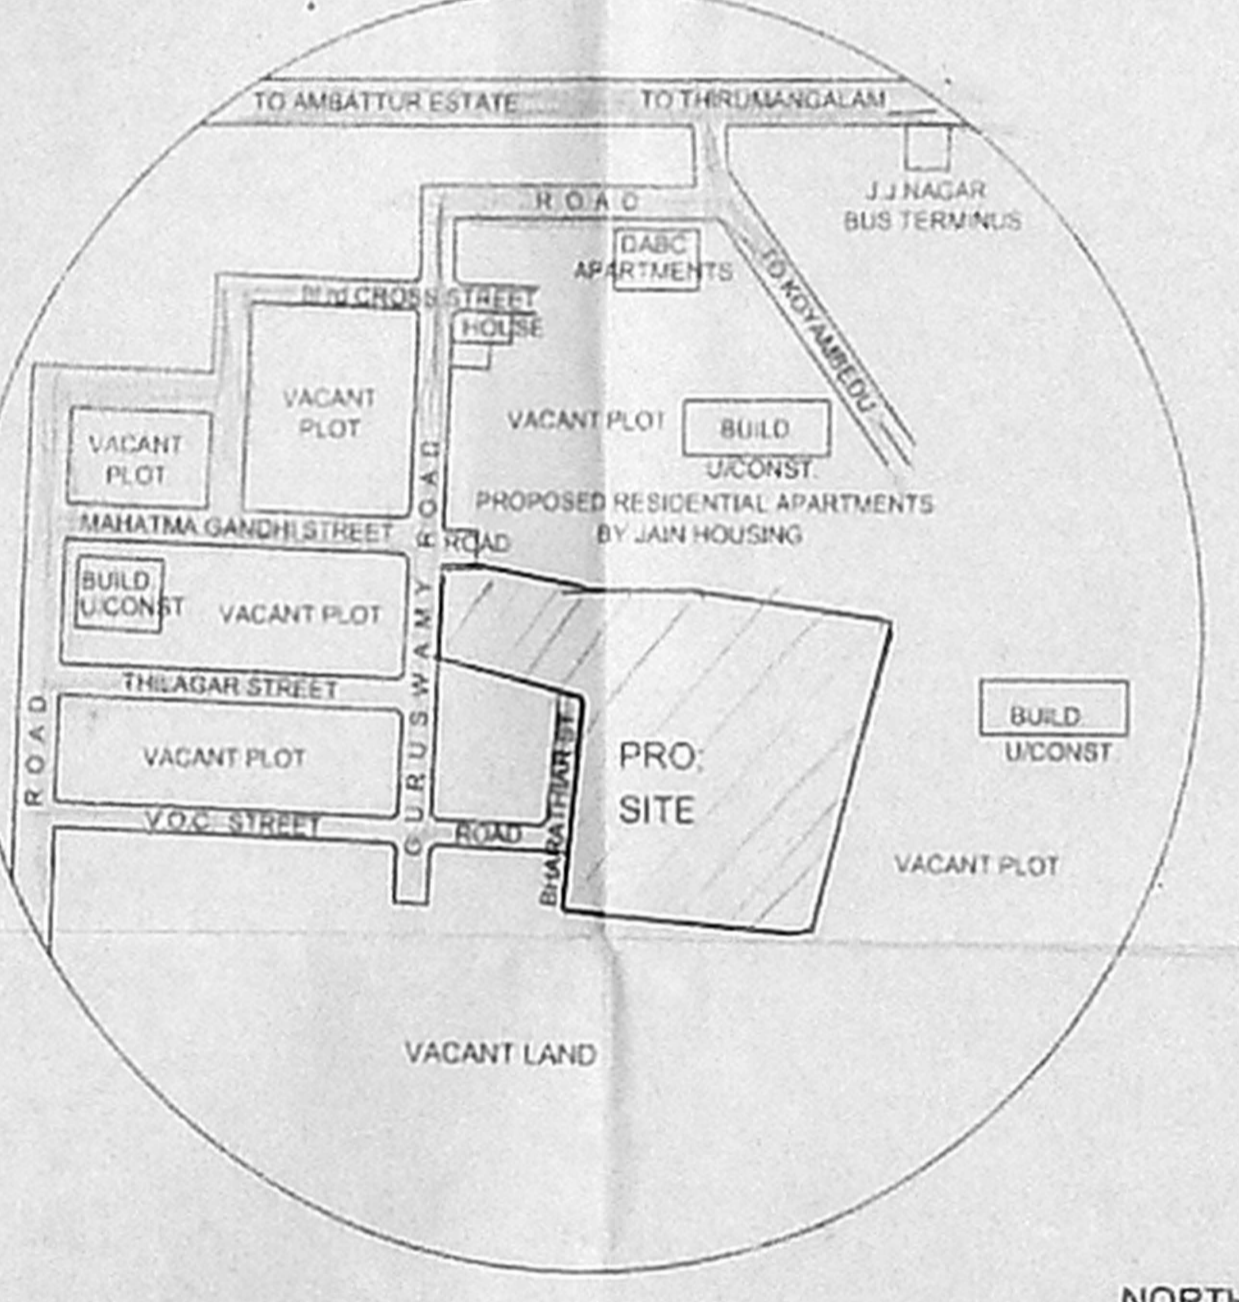
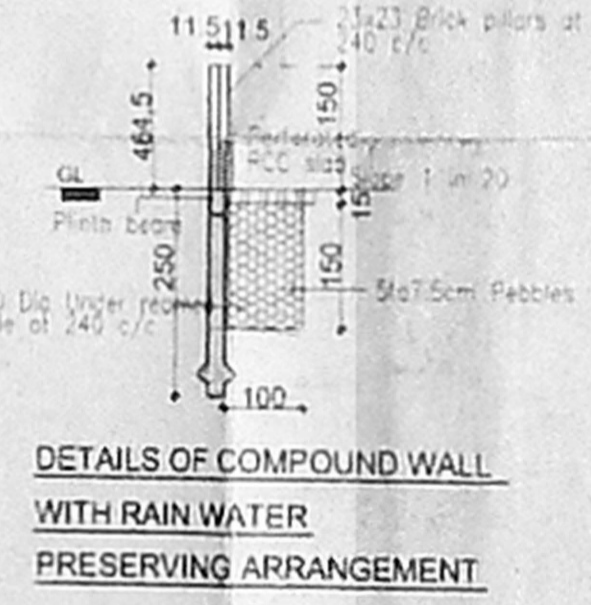
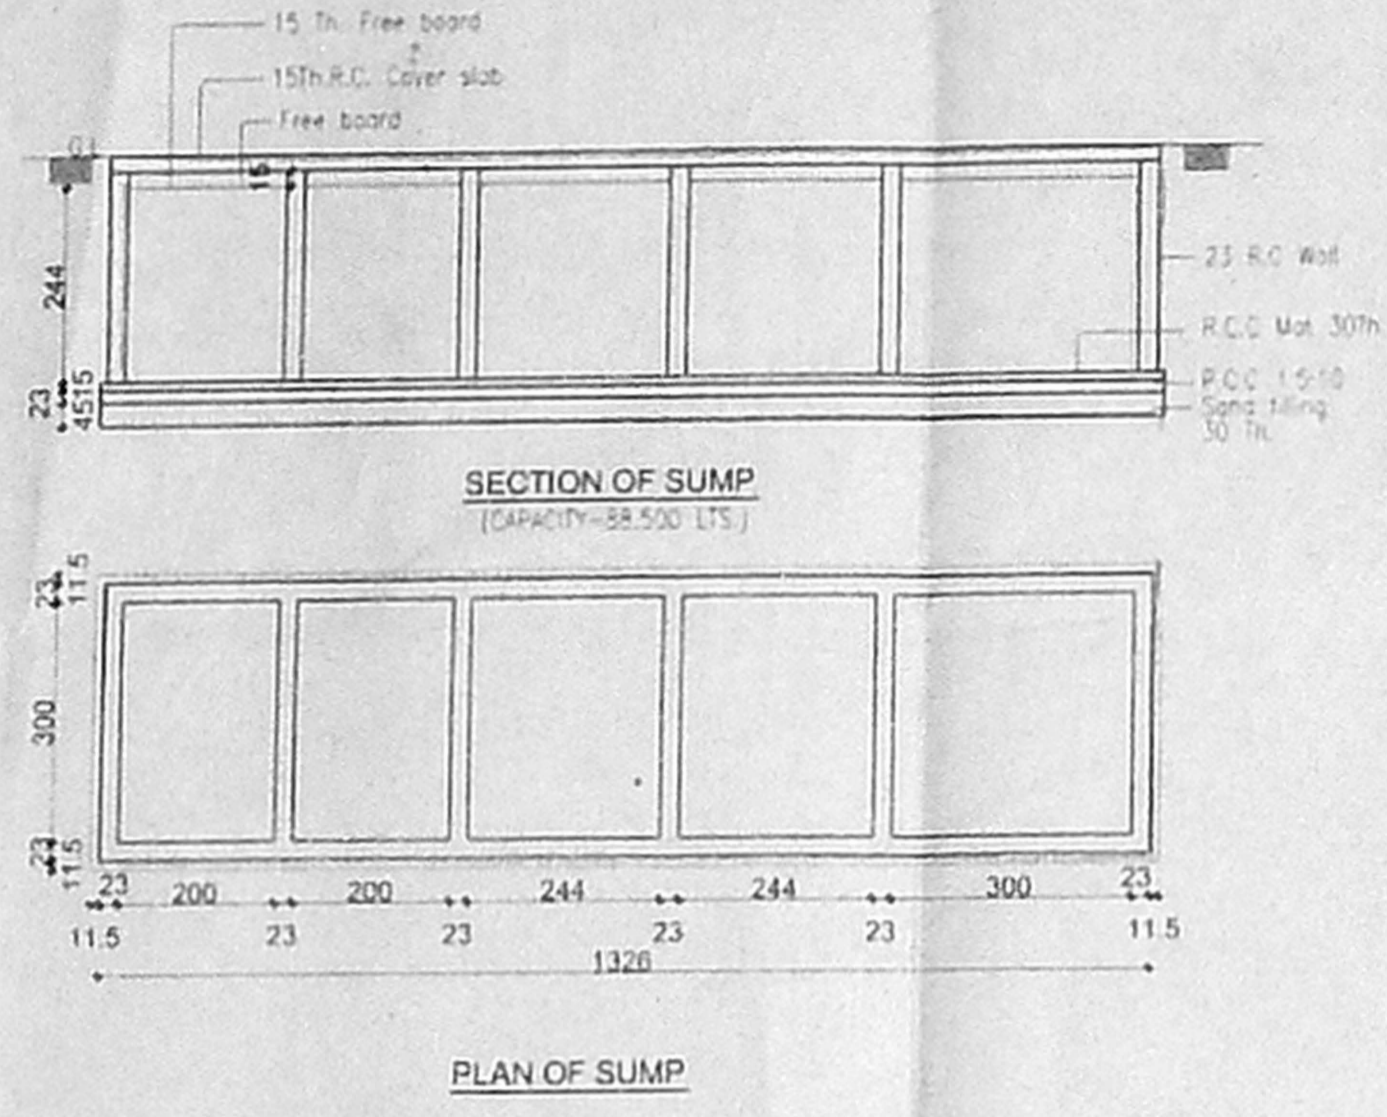


OFFICE COPY

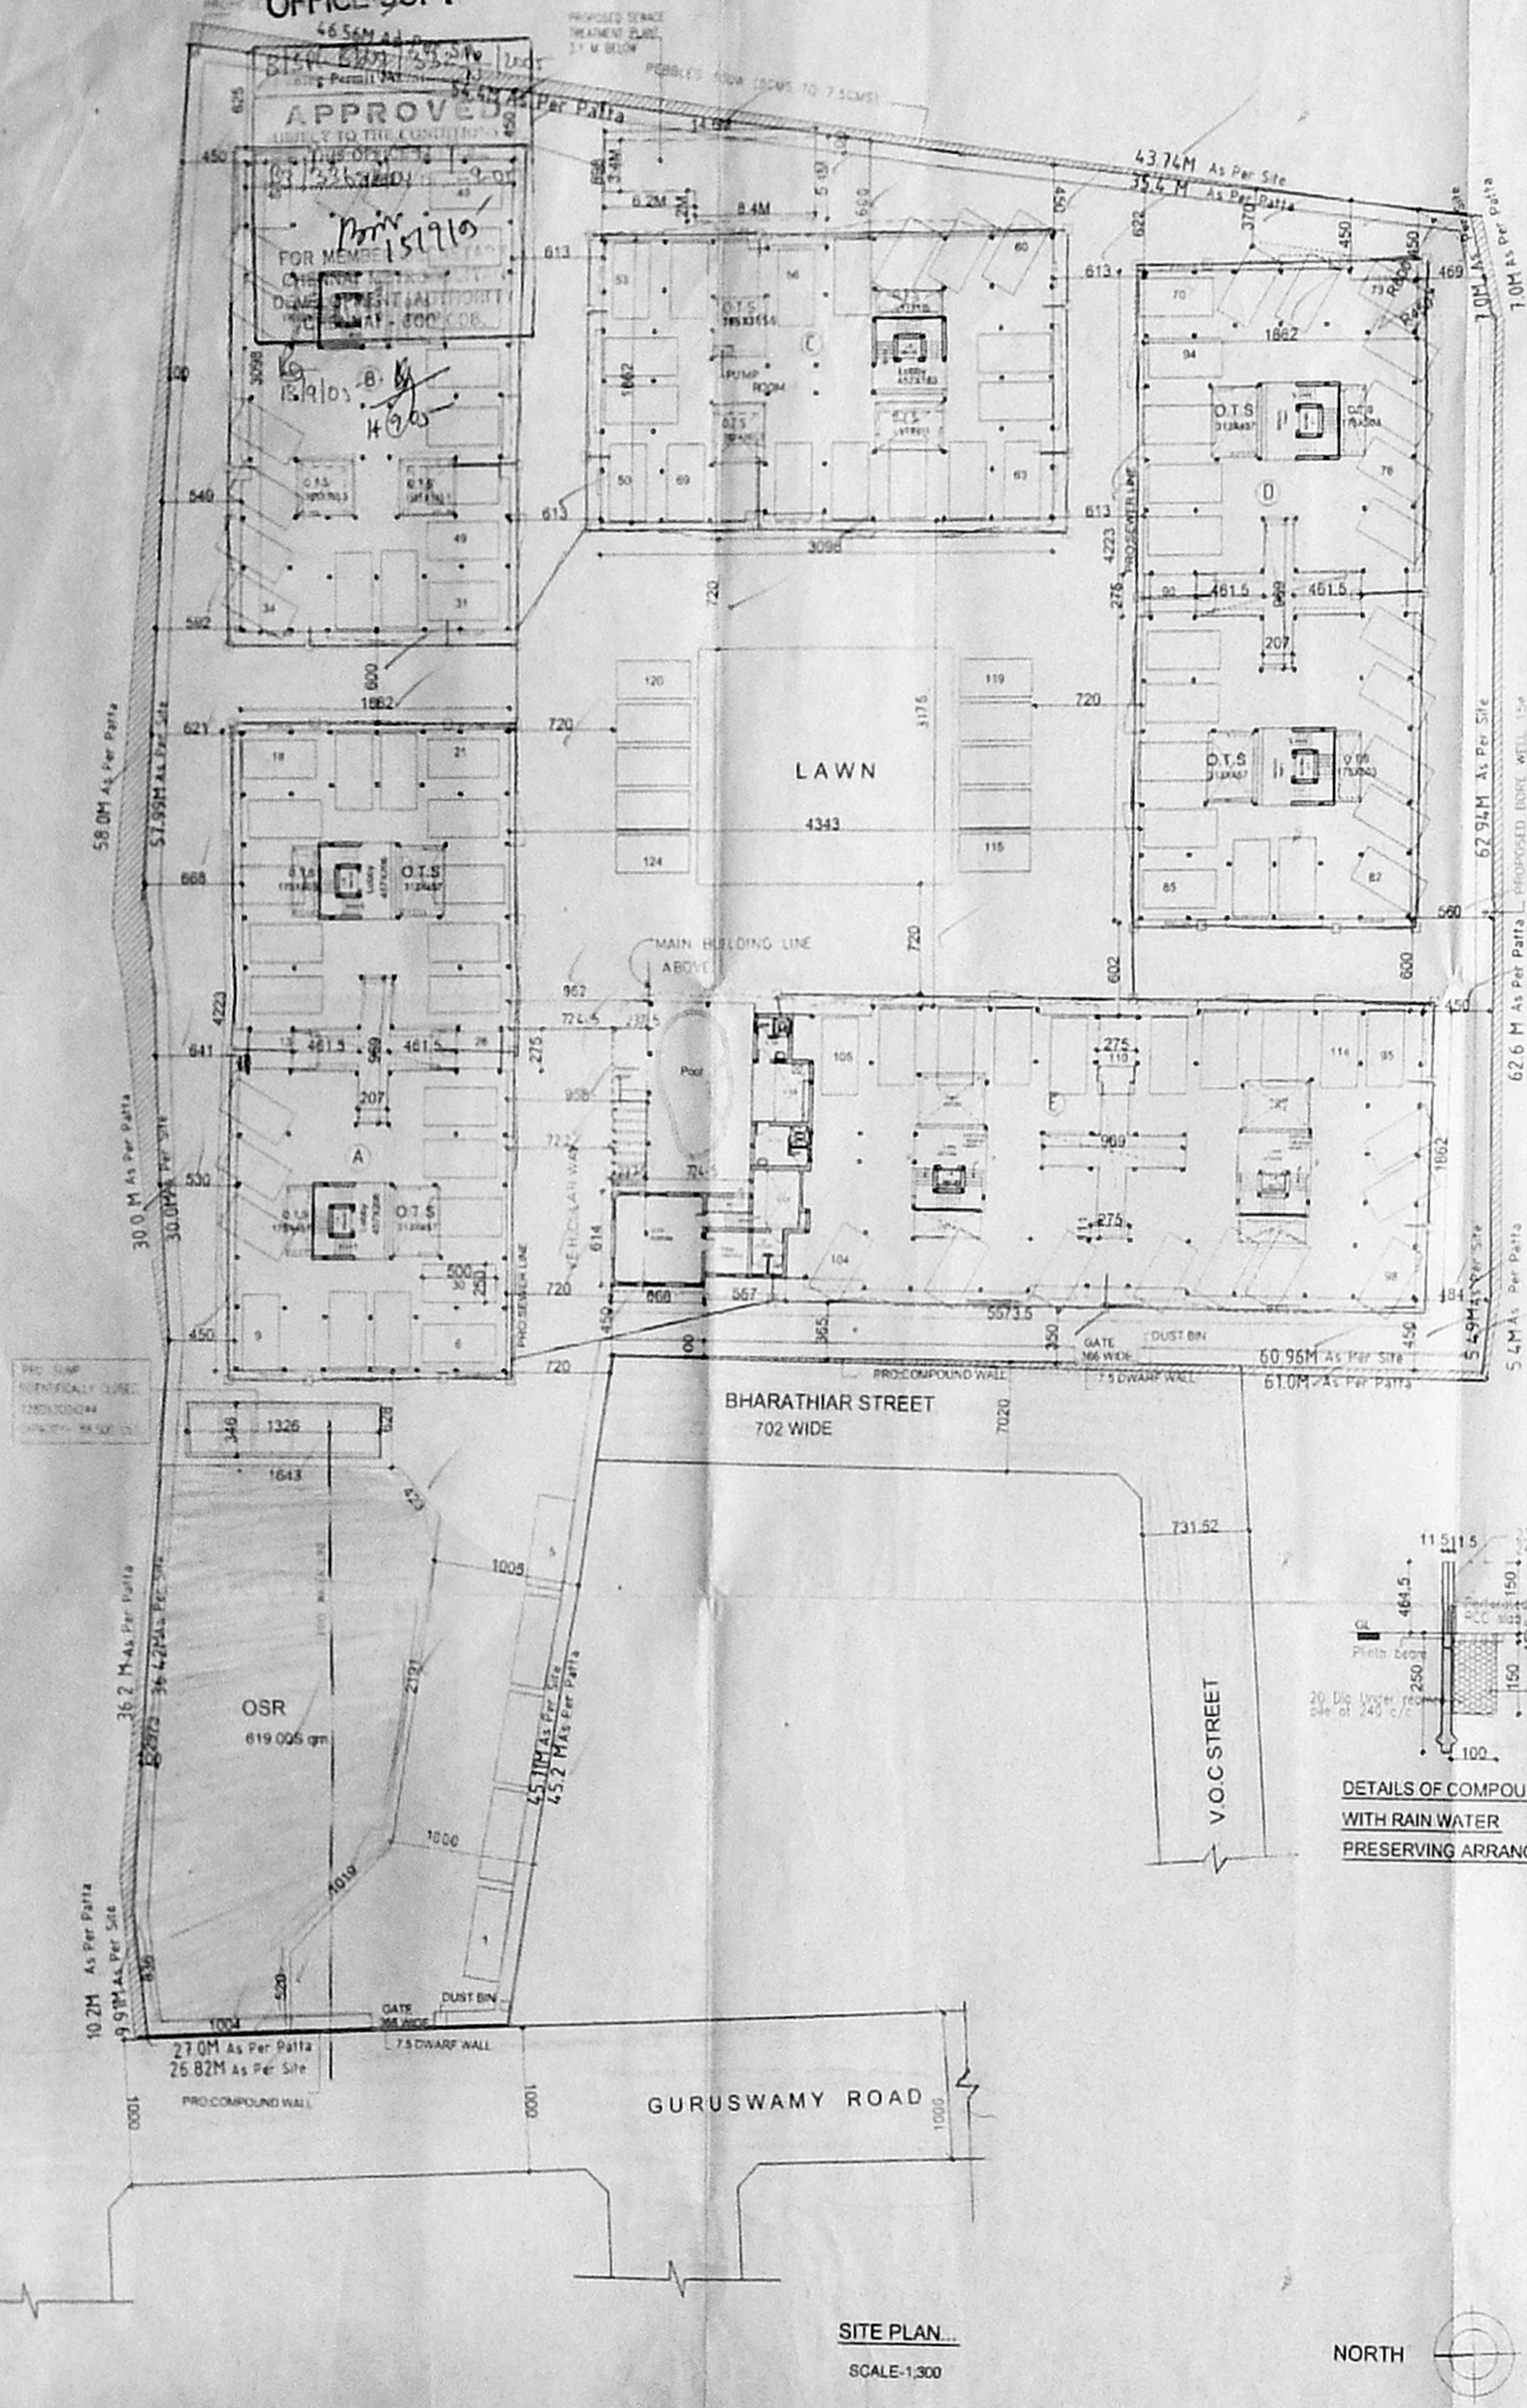

**SPECIFICATIONS:**

- FOUNDATION : IN RCC FOOTING
- WALLS : IN BRICK WORK IN C.M 1:5 FOR 23 TH WALL & IN CM 1:4 FOR 11.5TH WALL
- PLASTERING : IN CM 1:3 FOR CEILING & FOR WALLS AND SLABS
- JOINERY : IN WELL SEASONED WOOD
- RCC 1:1.5:3 : FOR COLUMNS, BEAMS, SUNSHADE LINTELS
- PAINTING : TWO COATS OF CEMENT PAINT ONE COAT OF PRIMER FOR ALL PLASTERED SURFACE. TWO COATS ENAMEL PAINT FOR JOINERIES
- FLOORING : IN TILES IN CM 1:4

- LEGEND:**
- PROPOSAL BOUNDARY
  - ROAD
  - SEWER LINE
  - WATER LINE

**AREA STATEMENT:**

PLOT AREA - 9193.60 sq.m. (98959.92 sq.f.) AS PER DOCUMENT  
PLOT AREA - 9150.0sq.m. (98490.60 sq.f.) AS PER PATTA

F.S.I AREA	
'A' BLOCK AREA	2686.04 Sqm
'B' BLOCK AREA	2081.32 Sqm
'C' BLOCK AREA	2081.32 Sqm
'D' BLOCK AREA	2672.58 Sqm
'E' BLOCK AREA	3499.84 Sqm
<b>TOTAL</b>	<b>13011.20 Sqm</b>

F.S.I =  $\frac{13011.20}{9150.0} = 1.422 \approx 1.50$

SCALE = 1:300  
ALL DIMENSIONS ARE IN C.M  
SHEET NO 1/11

**PROPOSAL**





**PROPOSED RESIDENTIAL APARTMENTS AT S.NO - 255/1A & 255/2, SITUATED AT NO - 82, NOLAMBUR VILLAGE, AMBATTUR TALUK, THIRUVALLUR DISTRICT.**

**APPLICANT:**

T.CHITTY BASU  
M/s AKSHAYA HOMES  
P A HOLDER FOR  
M/s INDUS PROPERTIES INC

**ARCHITECT:**

C.R. RAJU, ARCHITECT  
COA No: 12626, 11A No: 7583  
P.A. No: 195 (CORPN. OF CHENNAI)  
9, 3rd STREET, GILL NAGAR,  
CHENNAI-64. PH: 23742024, 23741977  
TELEFAX: 23743394

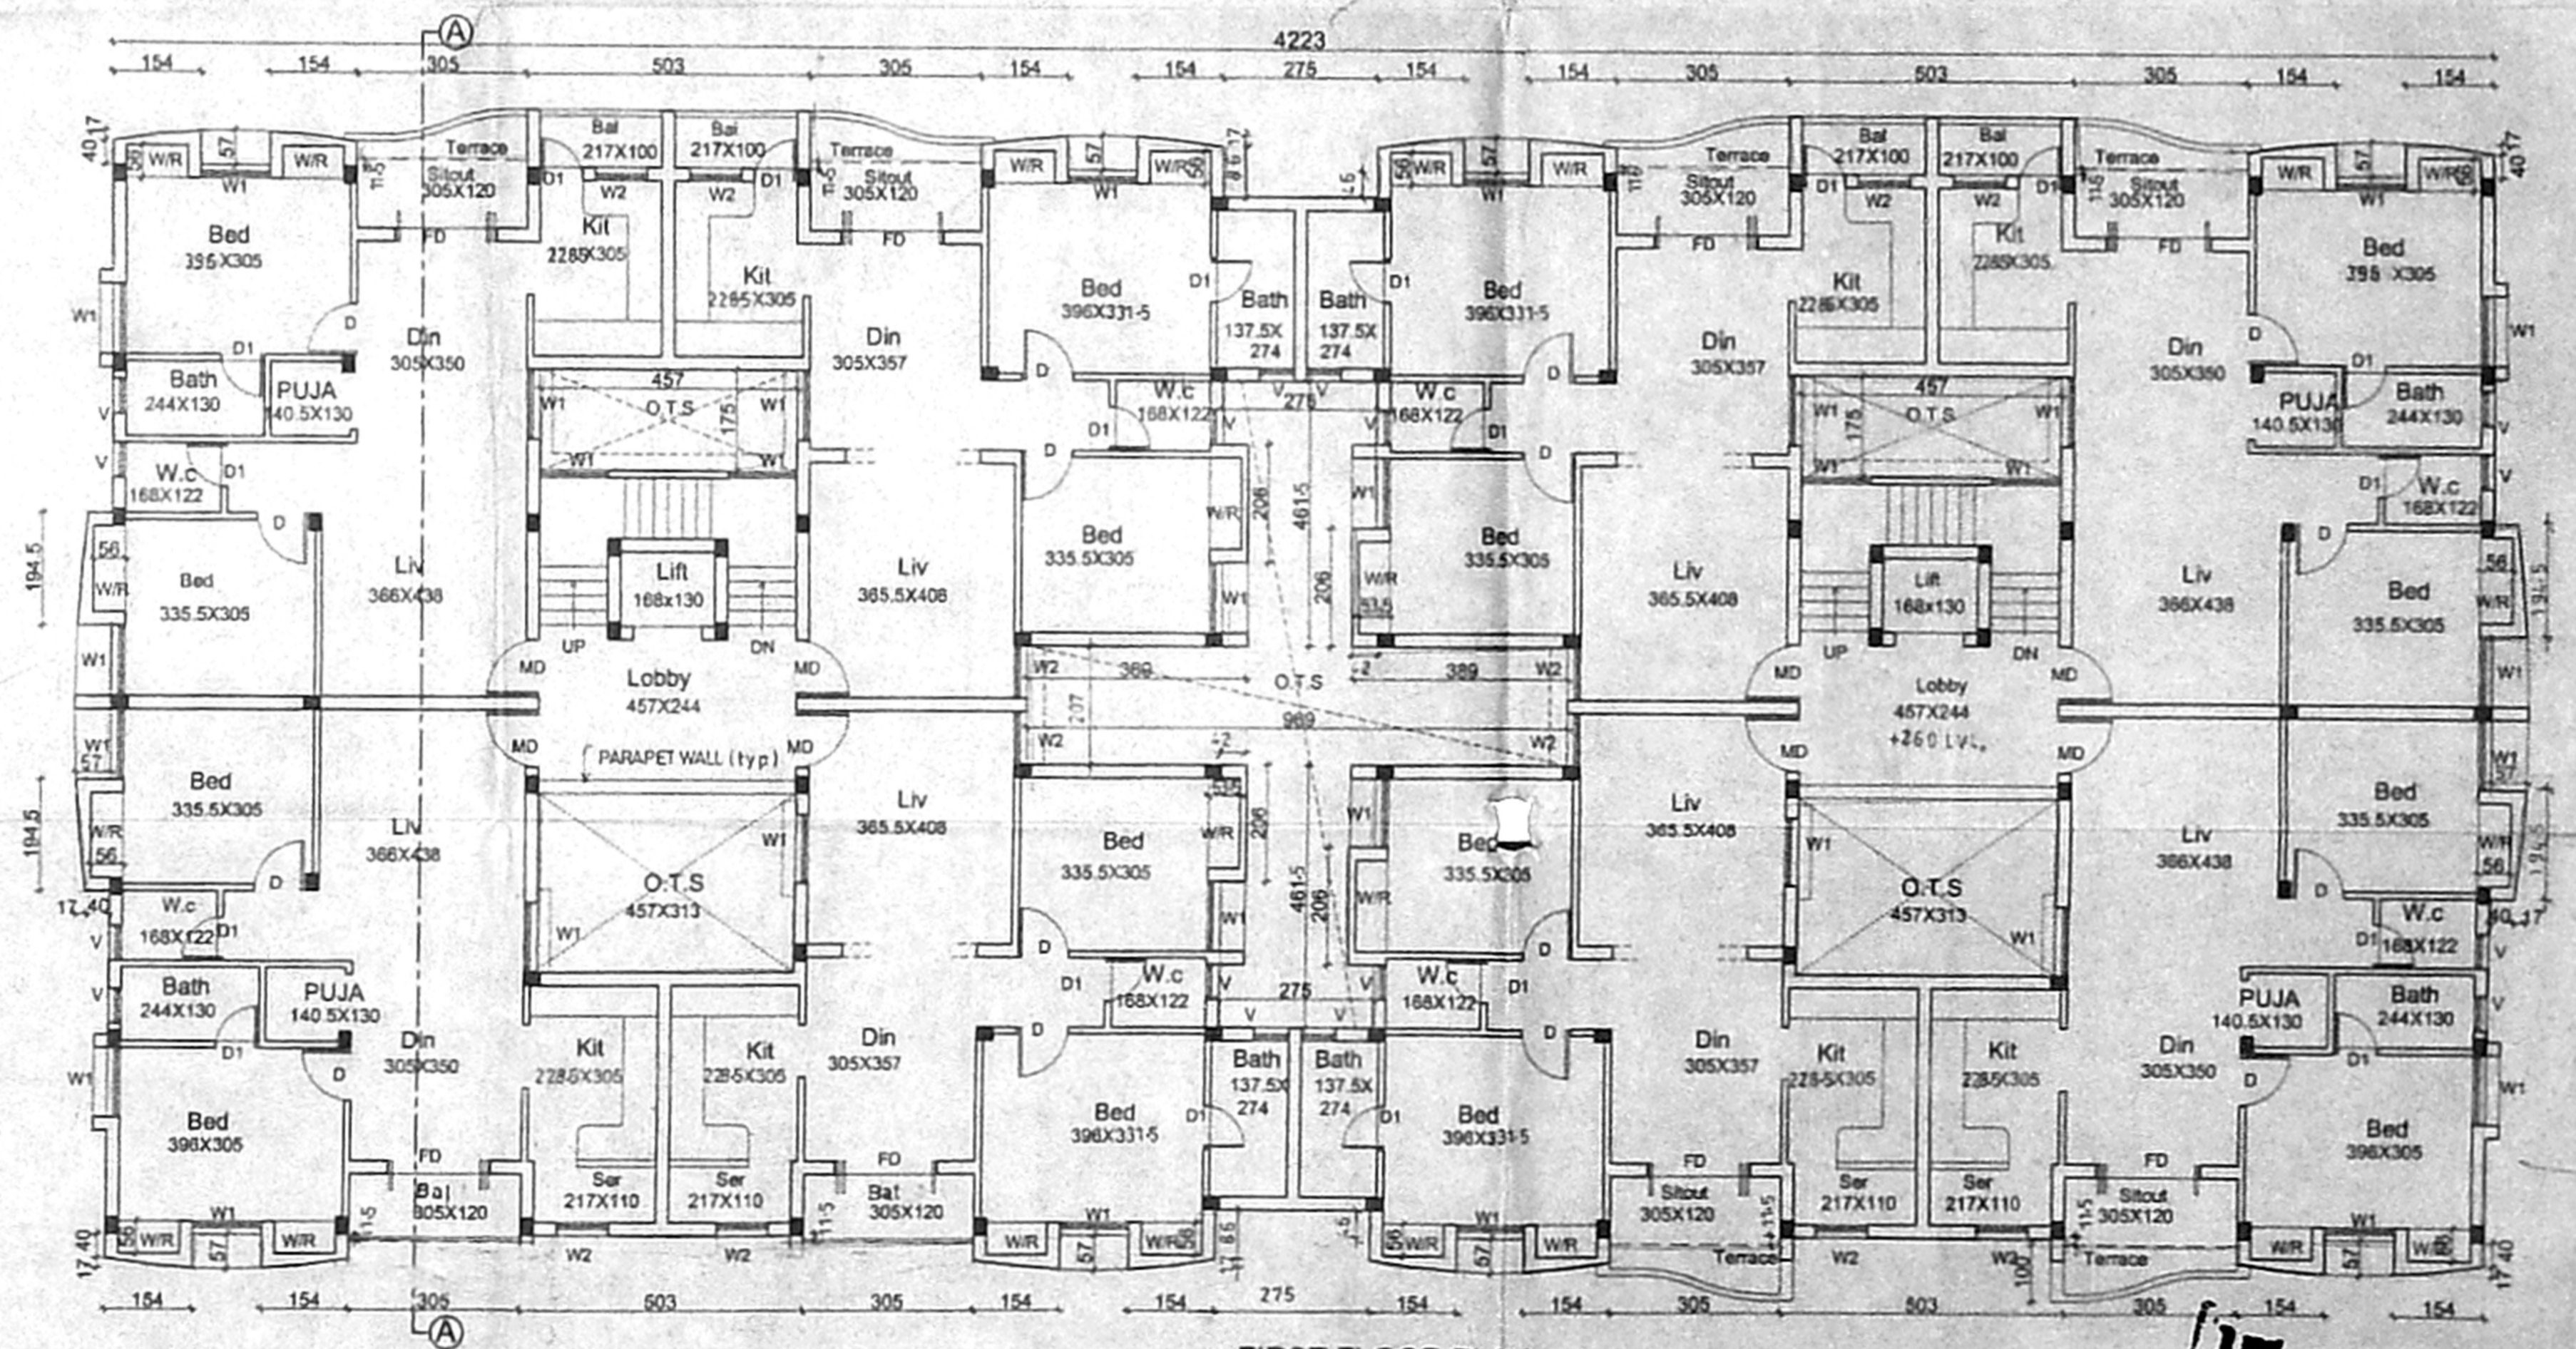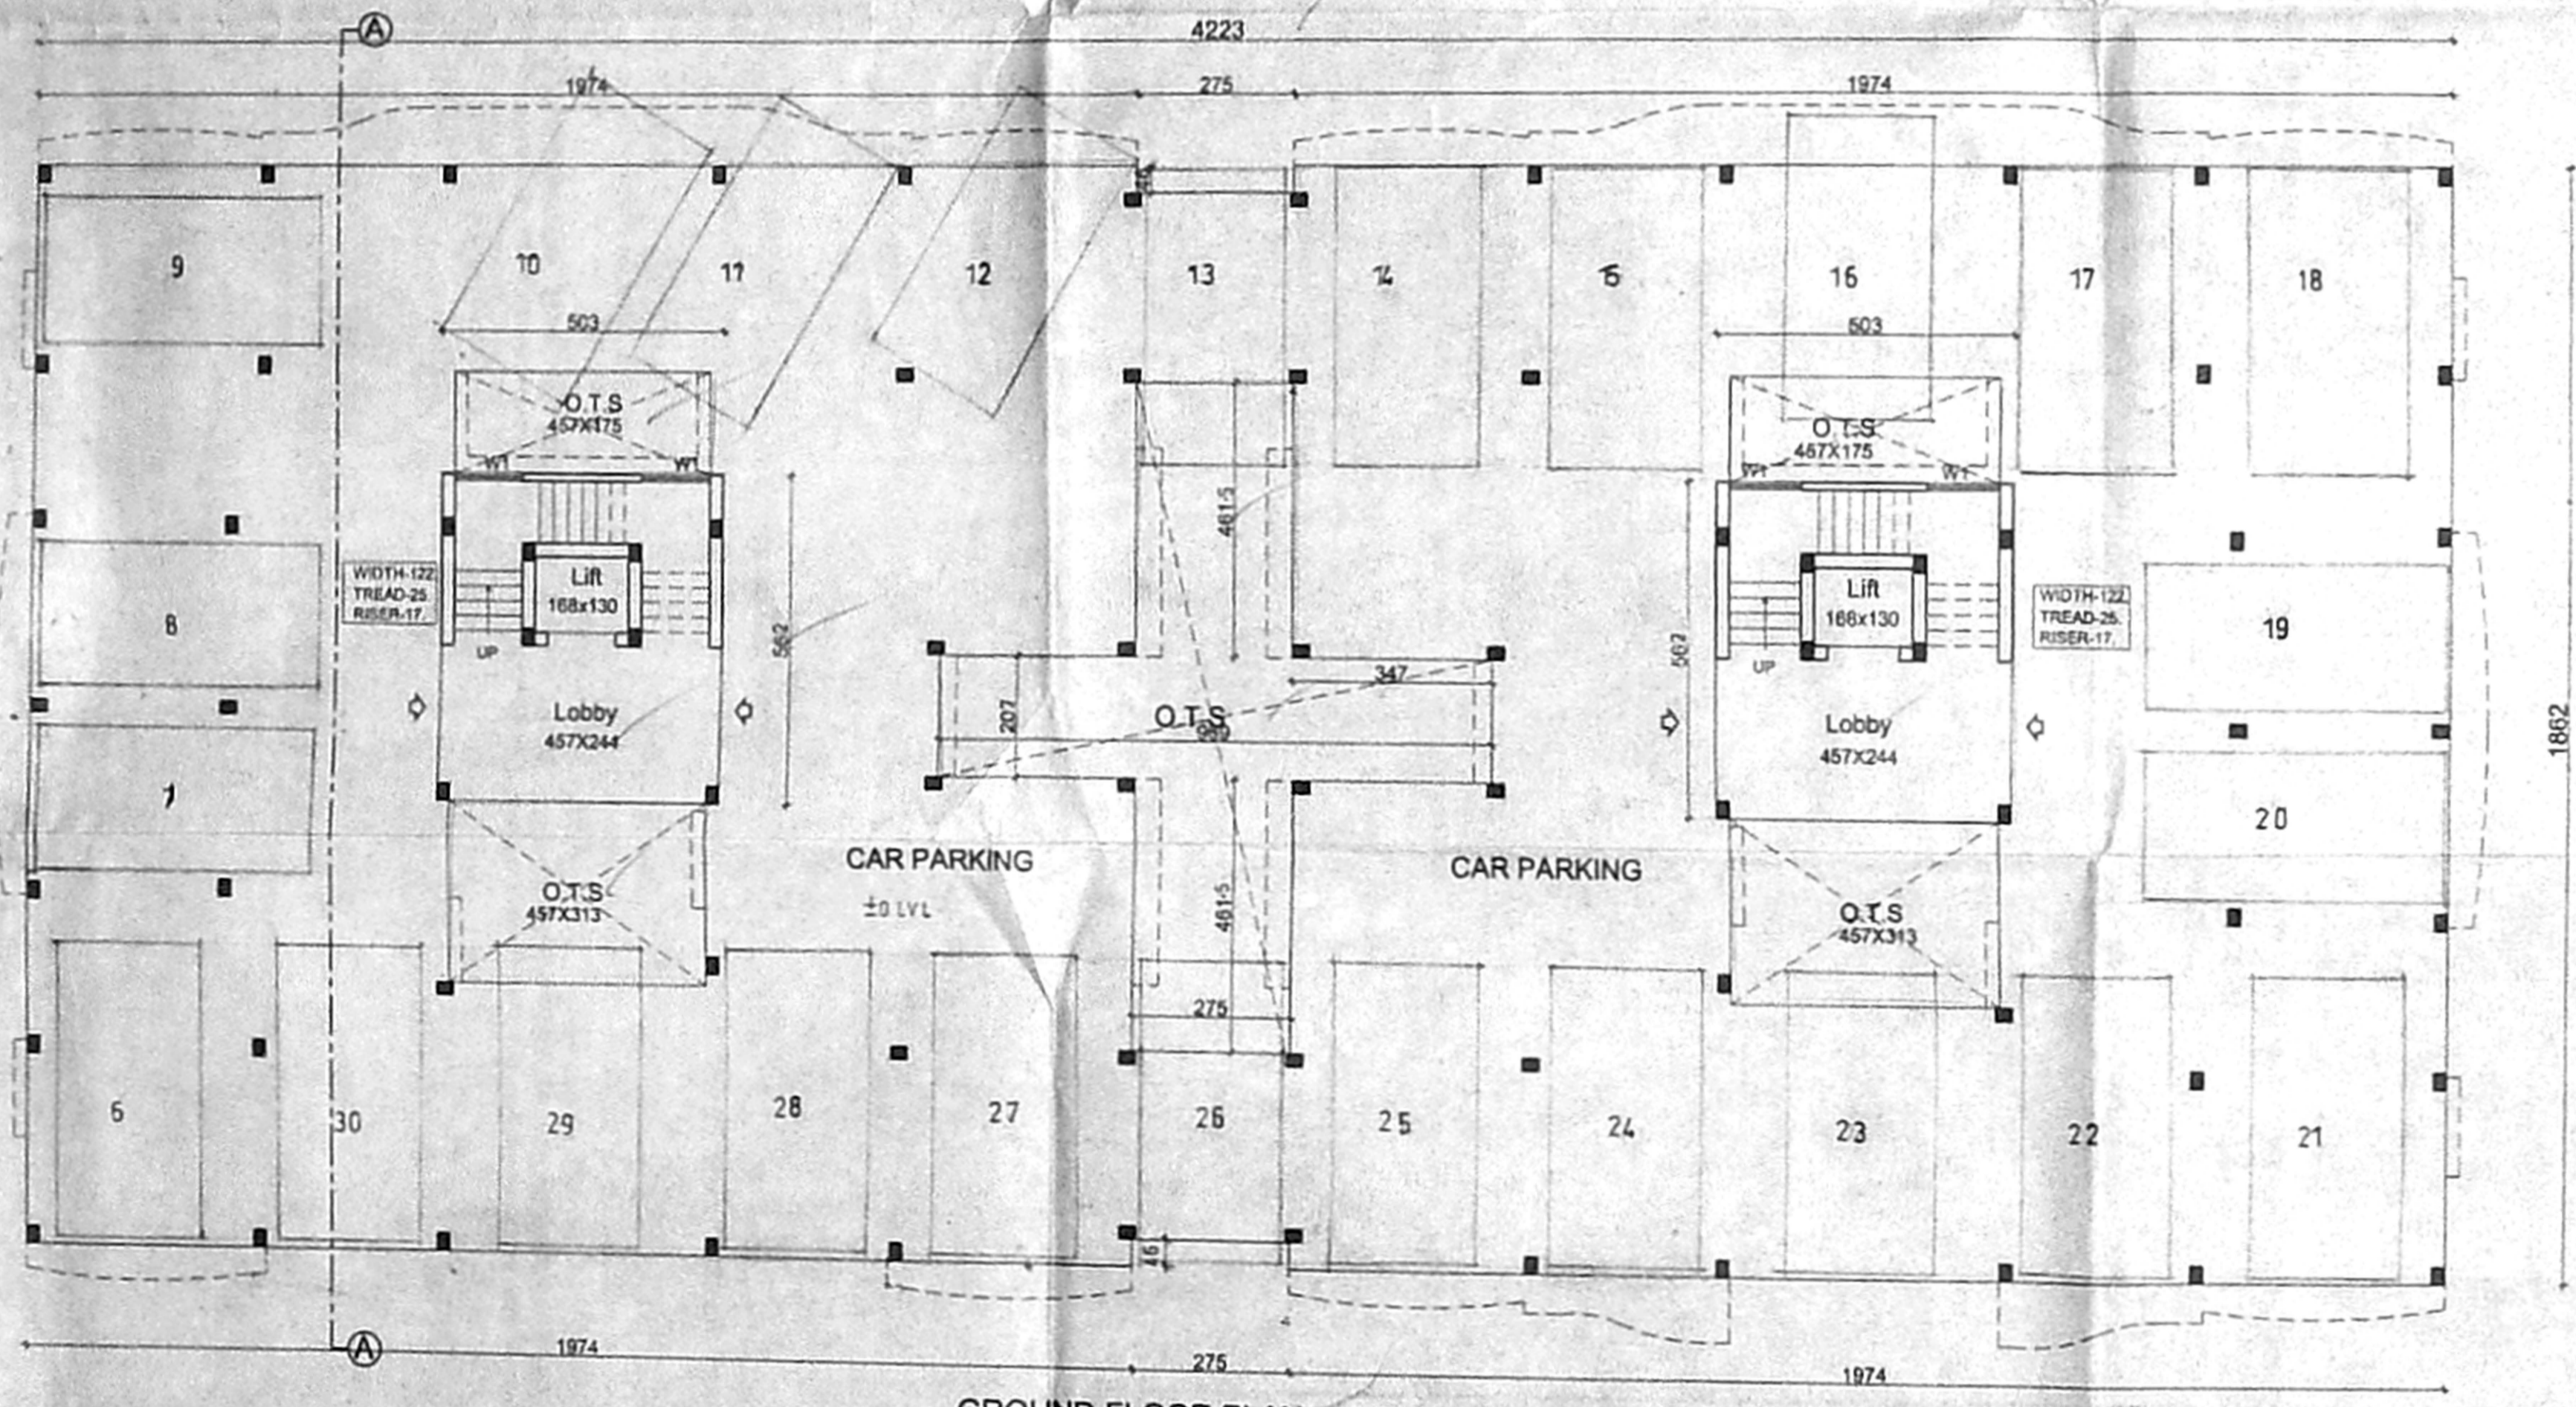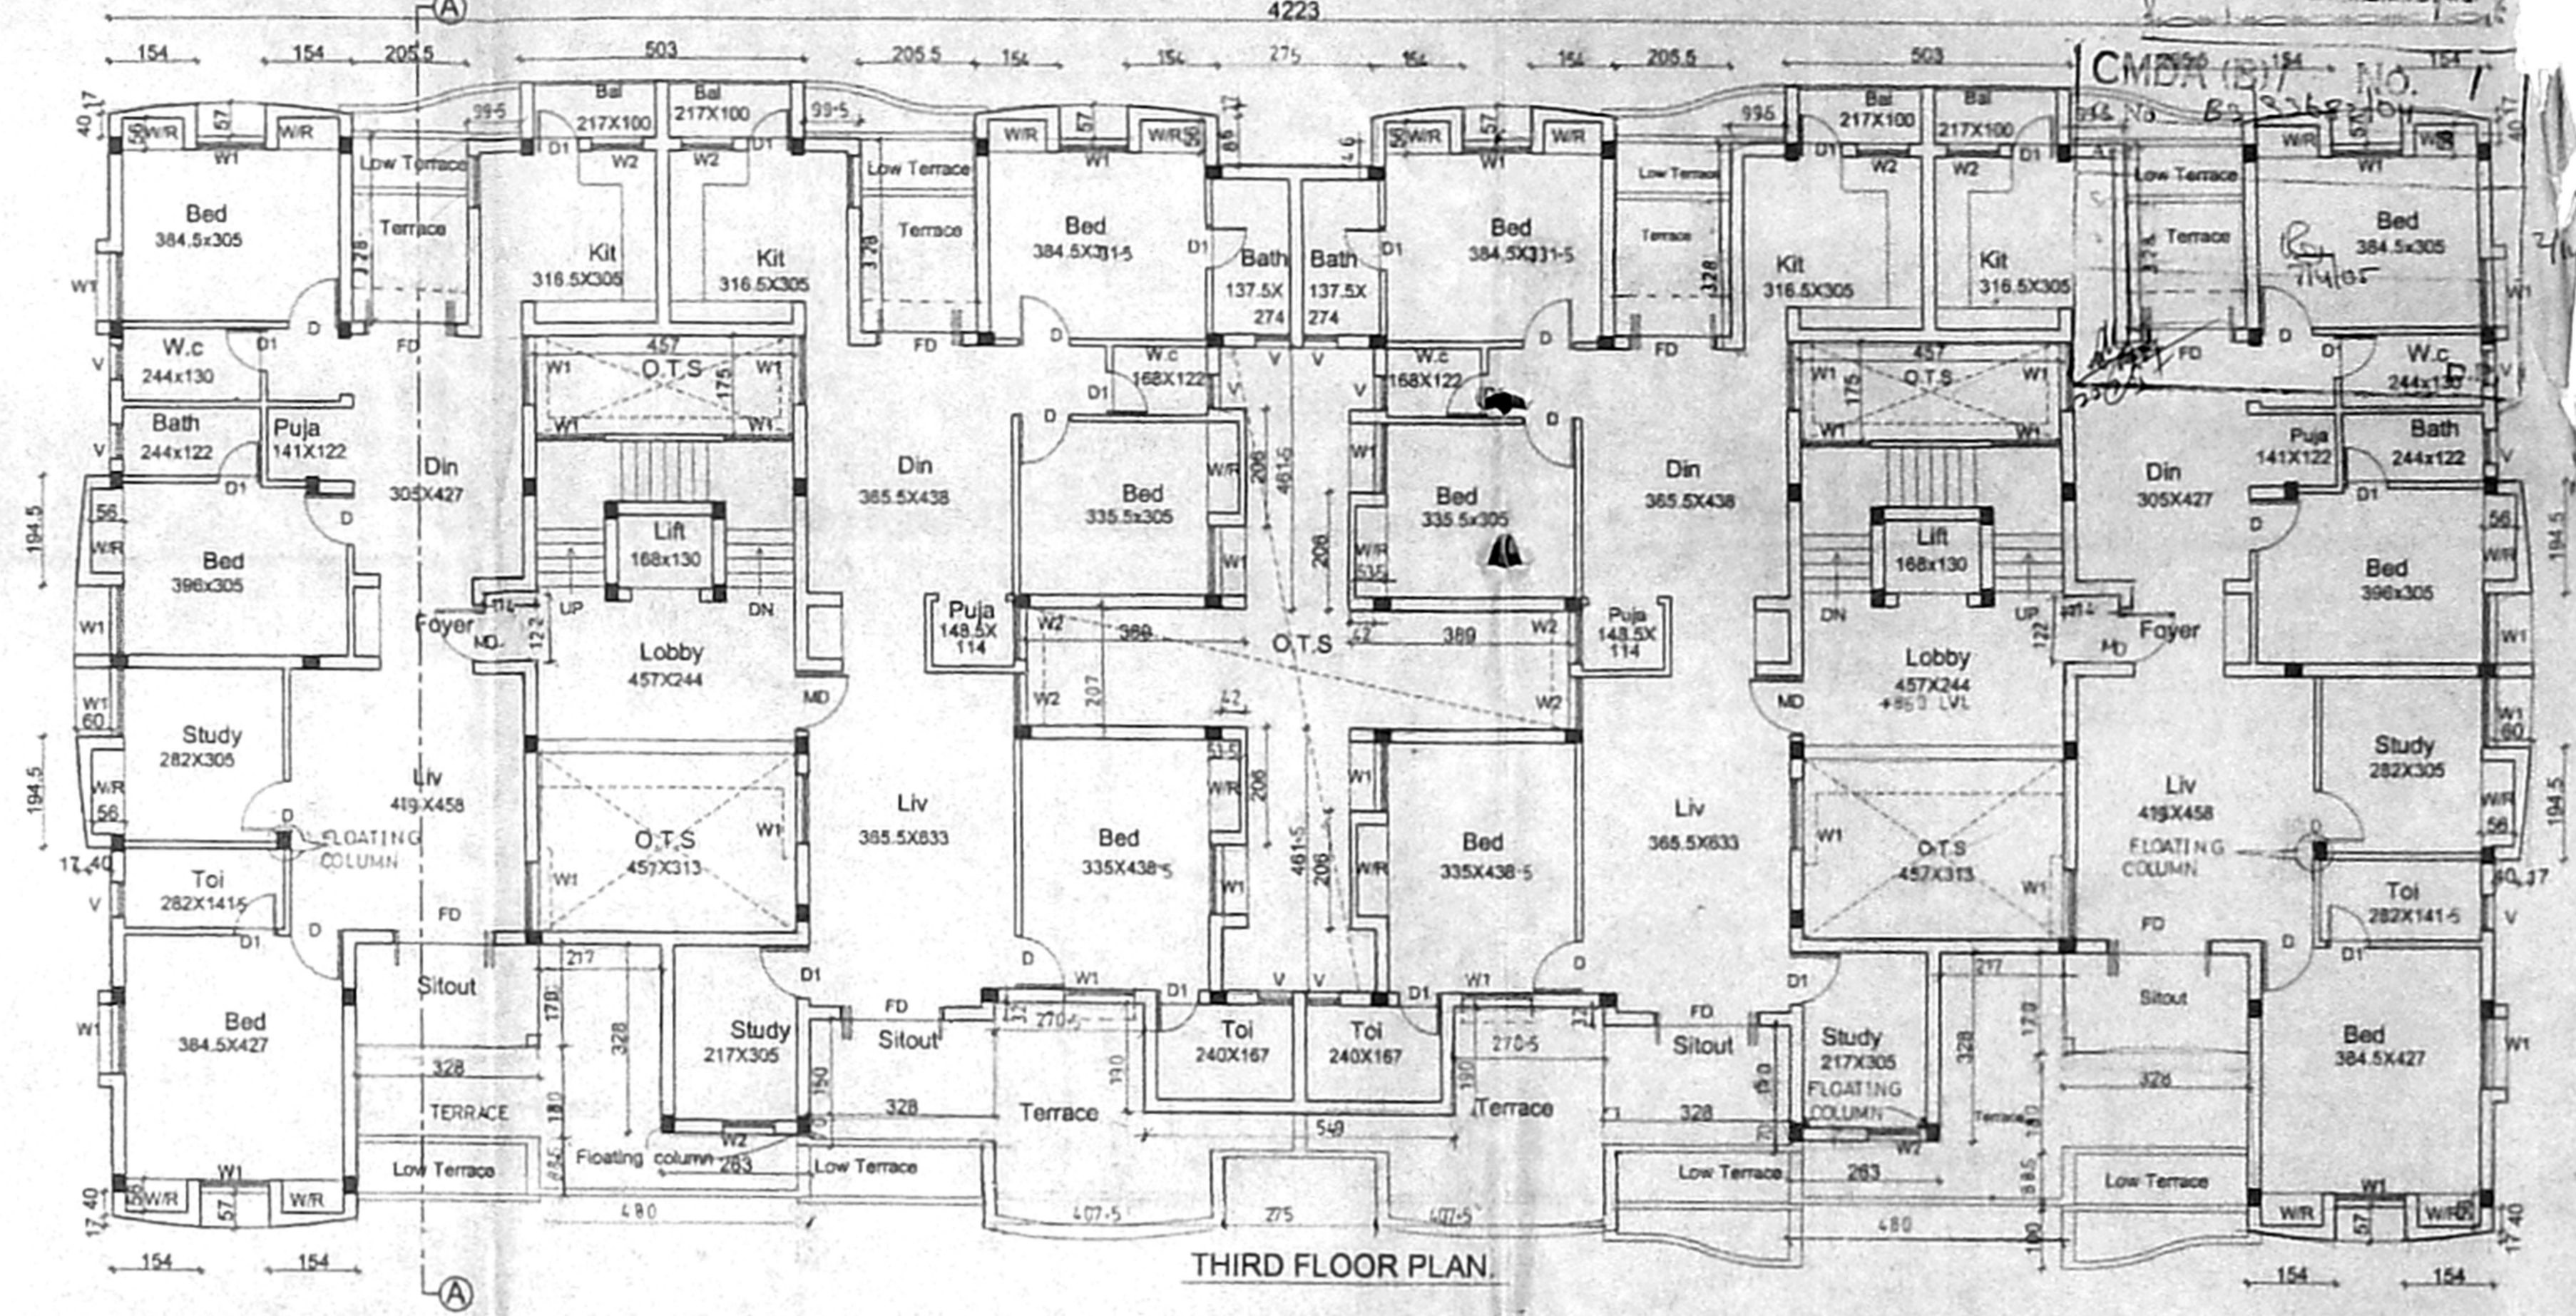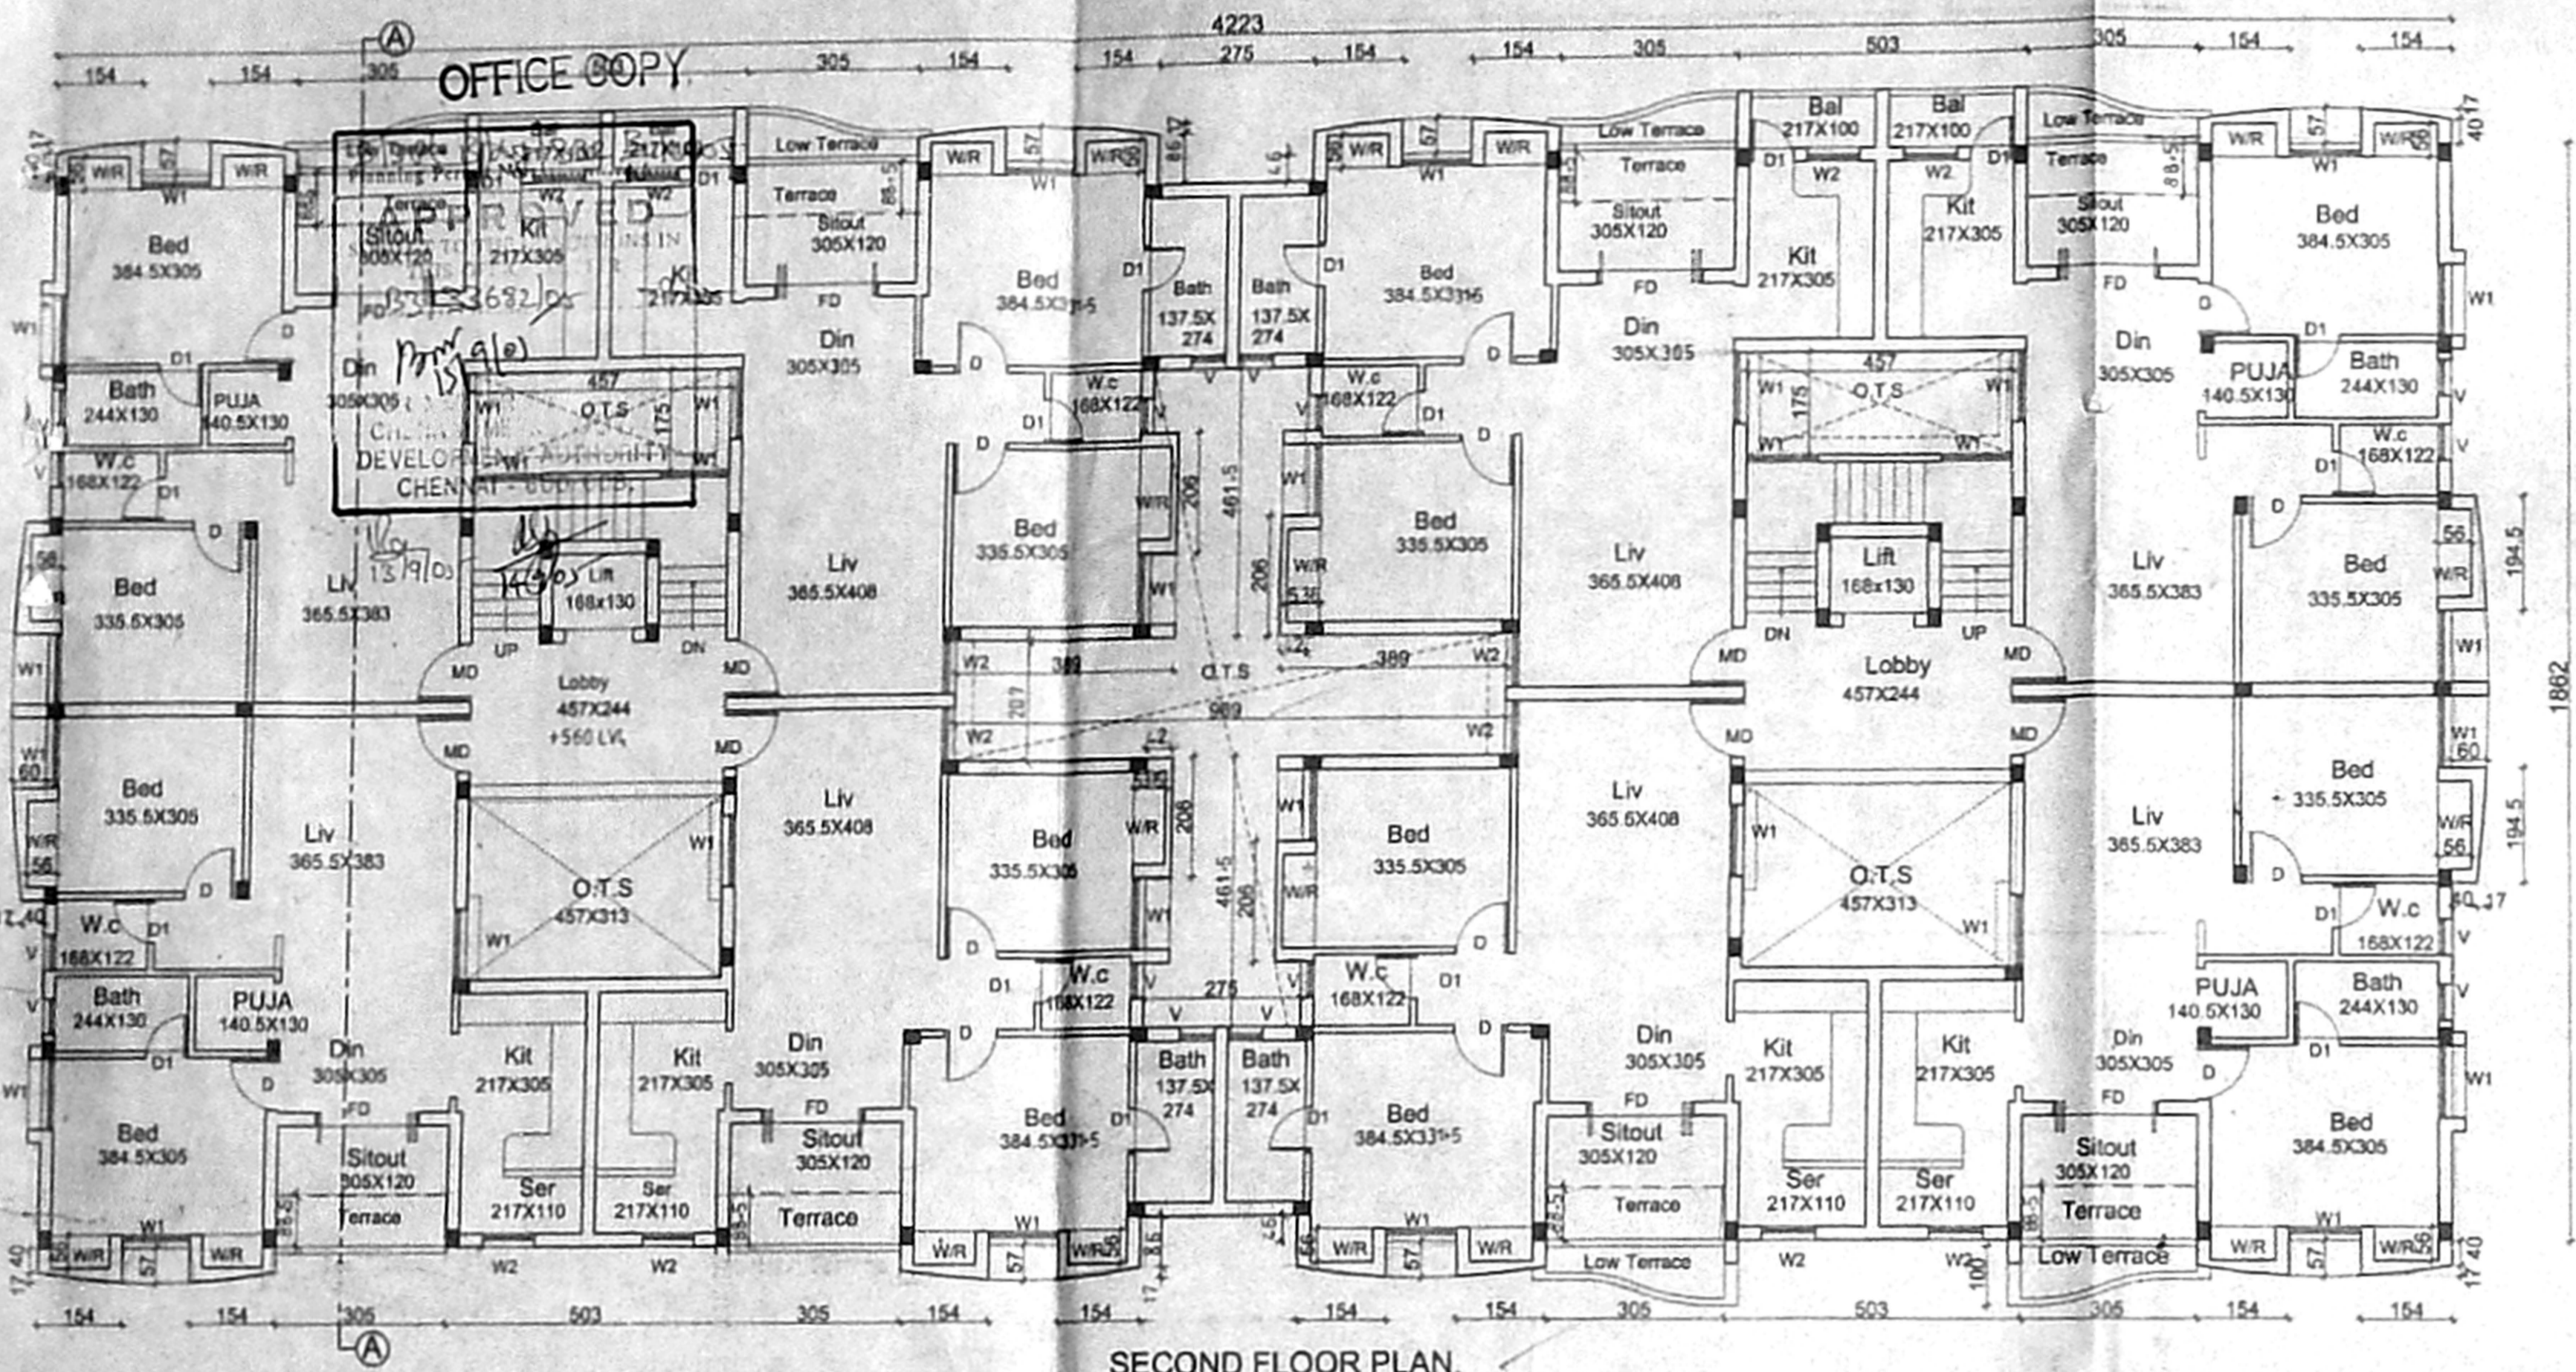

SCHEDULE OF JOINERY.

MD	Main door	100 X 213
D	Door	91 X 213
D1	Door	76 X 213
FD	French door	183 X 213
W1	Window	122 X 122
W2	Window	91 X 91
V	Ventilator	76 X 60

TITLE:  
PLANS  
FOR BLOCK - A

LEGEND:  
PROPOSAL ———

SCALE - 1 : 100.

ALL DIMENSIONS ARE IN C.M

SHEET NO:  
2/1


APPLICANT:  
*P. Chitty*  
T. CHITTY BABU.  
M/s AKSHAYA HOMES,  
P. A. HOLDER FOR  
M/s INDUS PROPERTIES INC

PROPOSAL:  
PROPOSED RESIDENTIAL APARTMENTS AT  
S.NO - 255/1A & 255/2, SITUATED AT  
NO - 82, NOLAMBUR VILLAGE,  
AMBATTUR TALUK, THIRUVALLUR DISTRICT.


ARCHITECT:  
*R. Raju*  
C.R. RAJU, ARCHITECT  
COA No: 12626, 11A No: 7583  
P.A. No: 195 (CORPNL OF CHENNAI)  
9, 3rd STREET, GILL NAGAR,  
CHENNAI-94, PH: 23742624, 23741977  
TELEFAX: 23743394

OFFICE COPY


B/S.O. 6/14/1332  
 Planning Permit No. ...  
**APPROVED**  
 SUBJECT TO THE CONDITIONS IN  
 THIS OFFICE ORDER  
 No. 33182/04  
 Date 15/10/05  
 FOR MEMBER SECRETARY  
 CHENNAI METROPOLITAN  
 DEVELOPMENT AUTHORITY  
 CHENNAI - 600 029

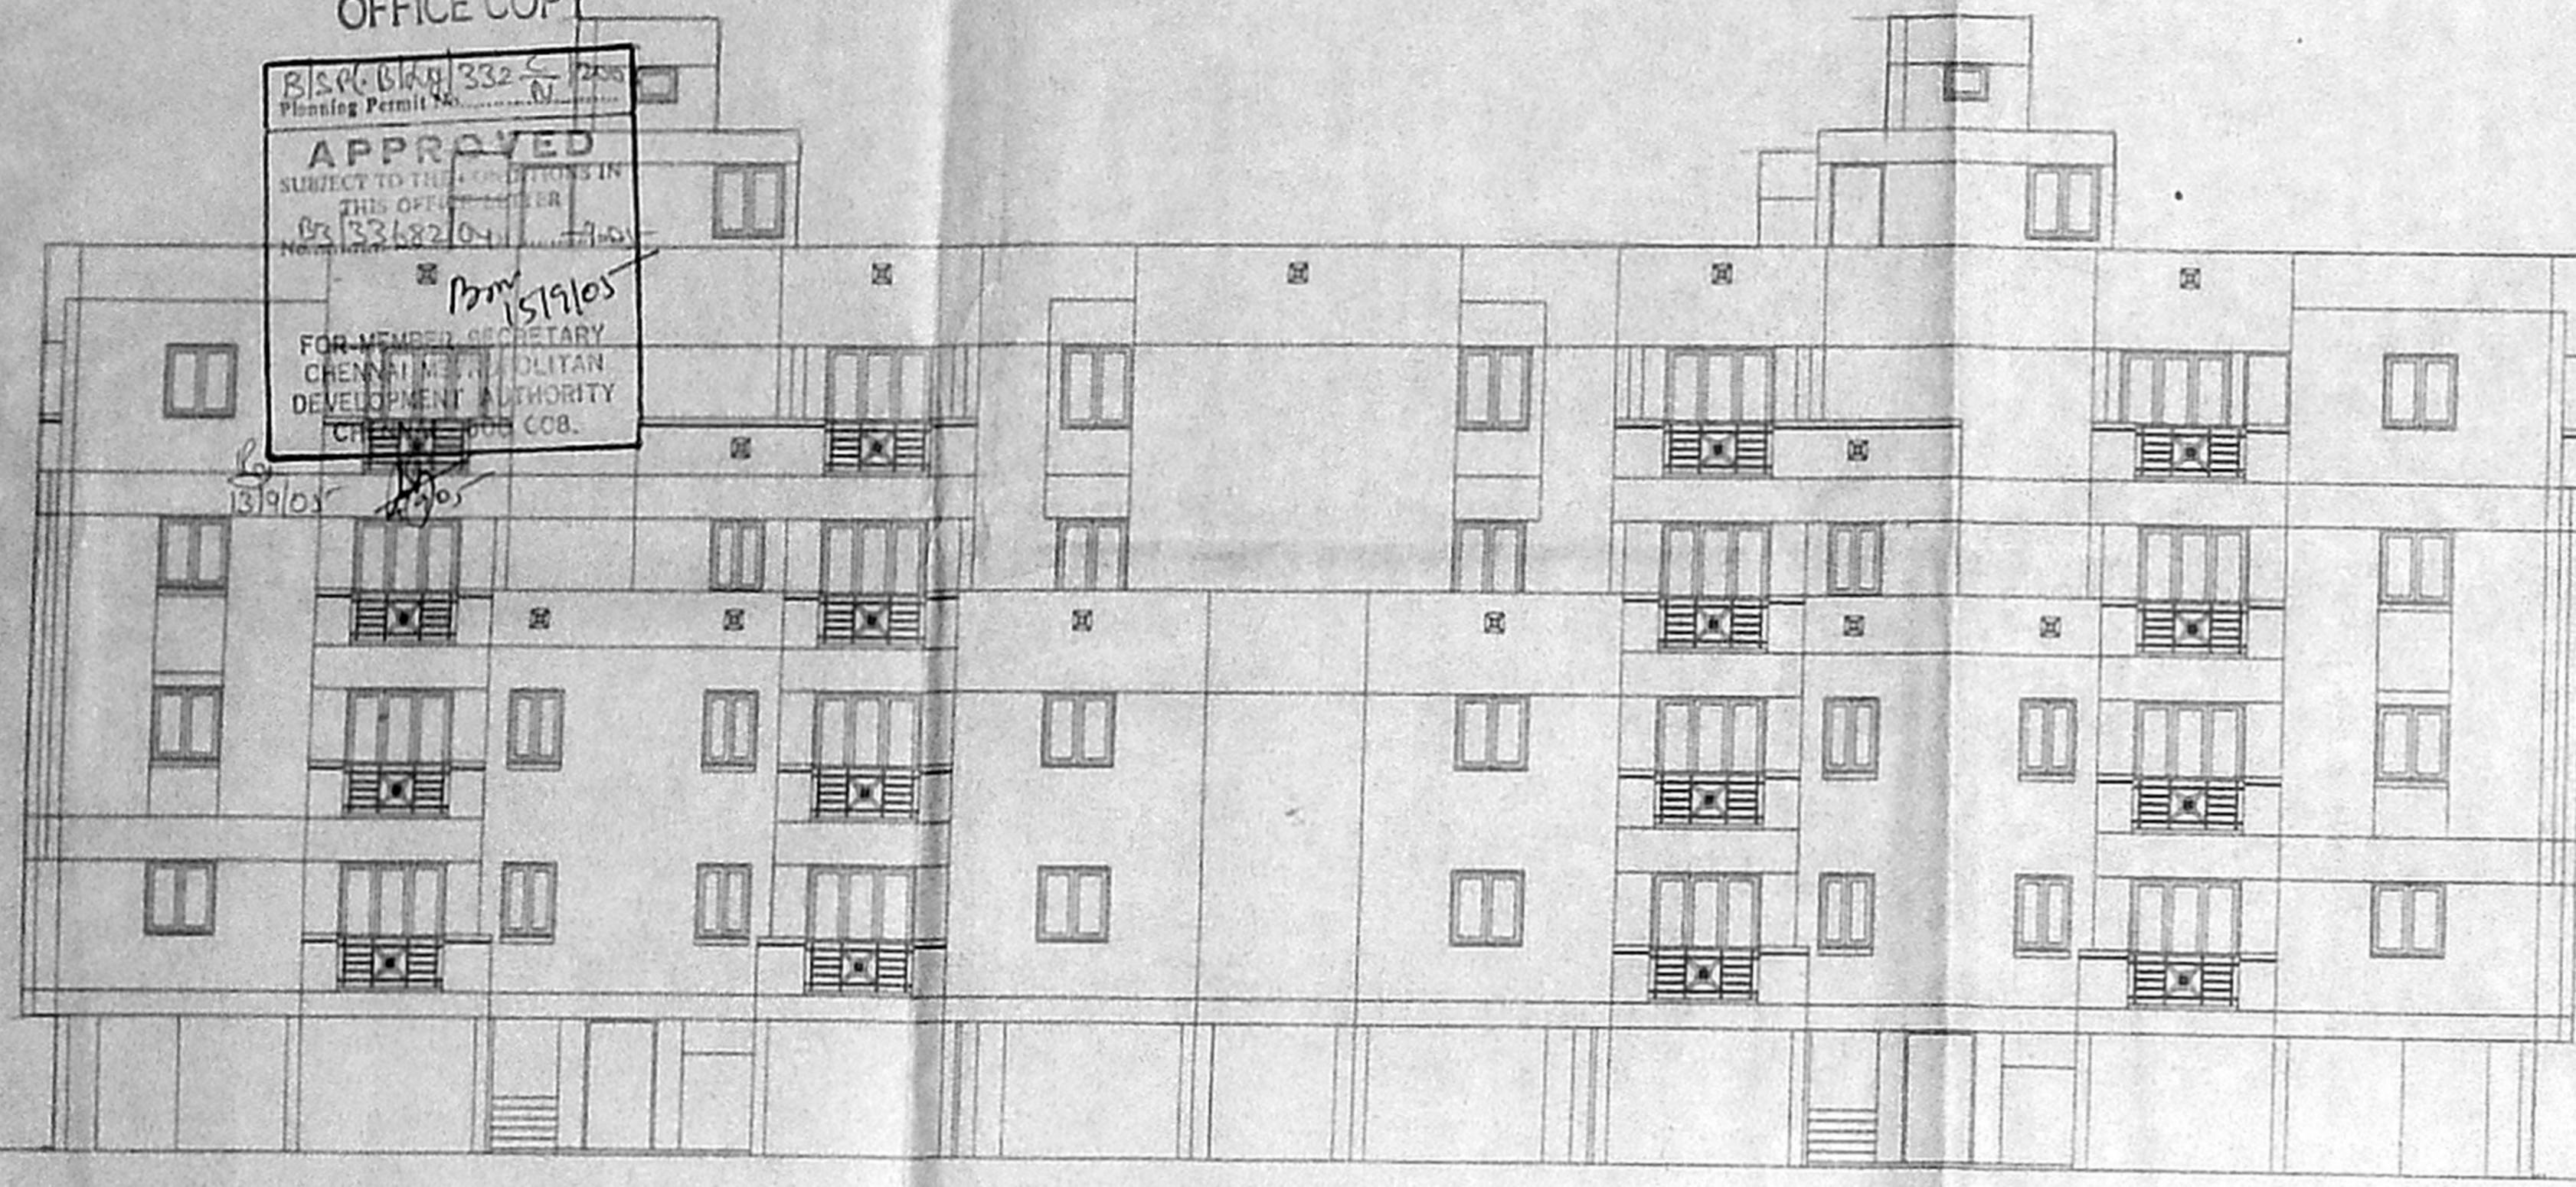

FRONT ELEVATION.

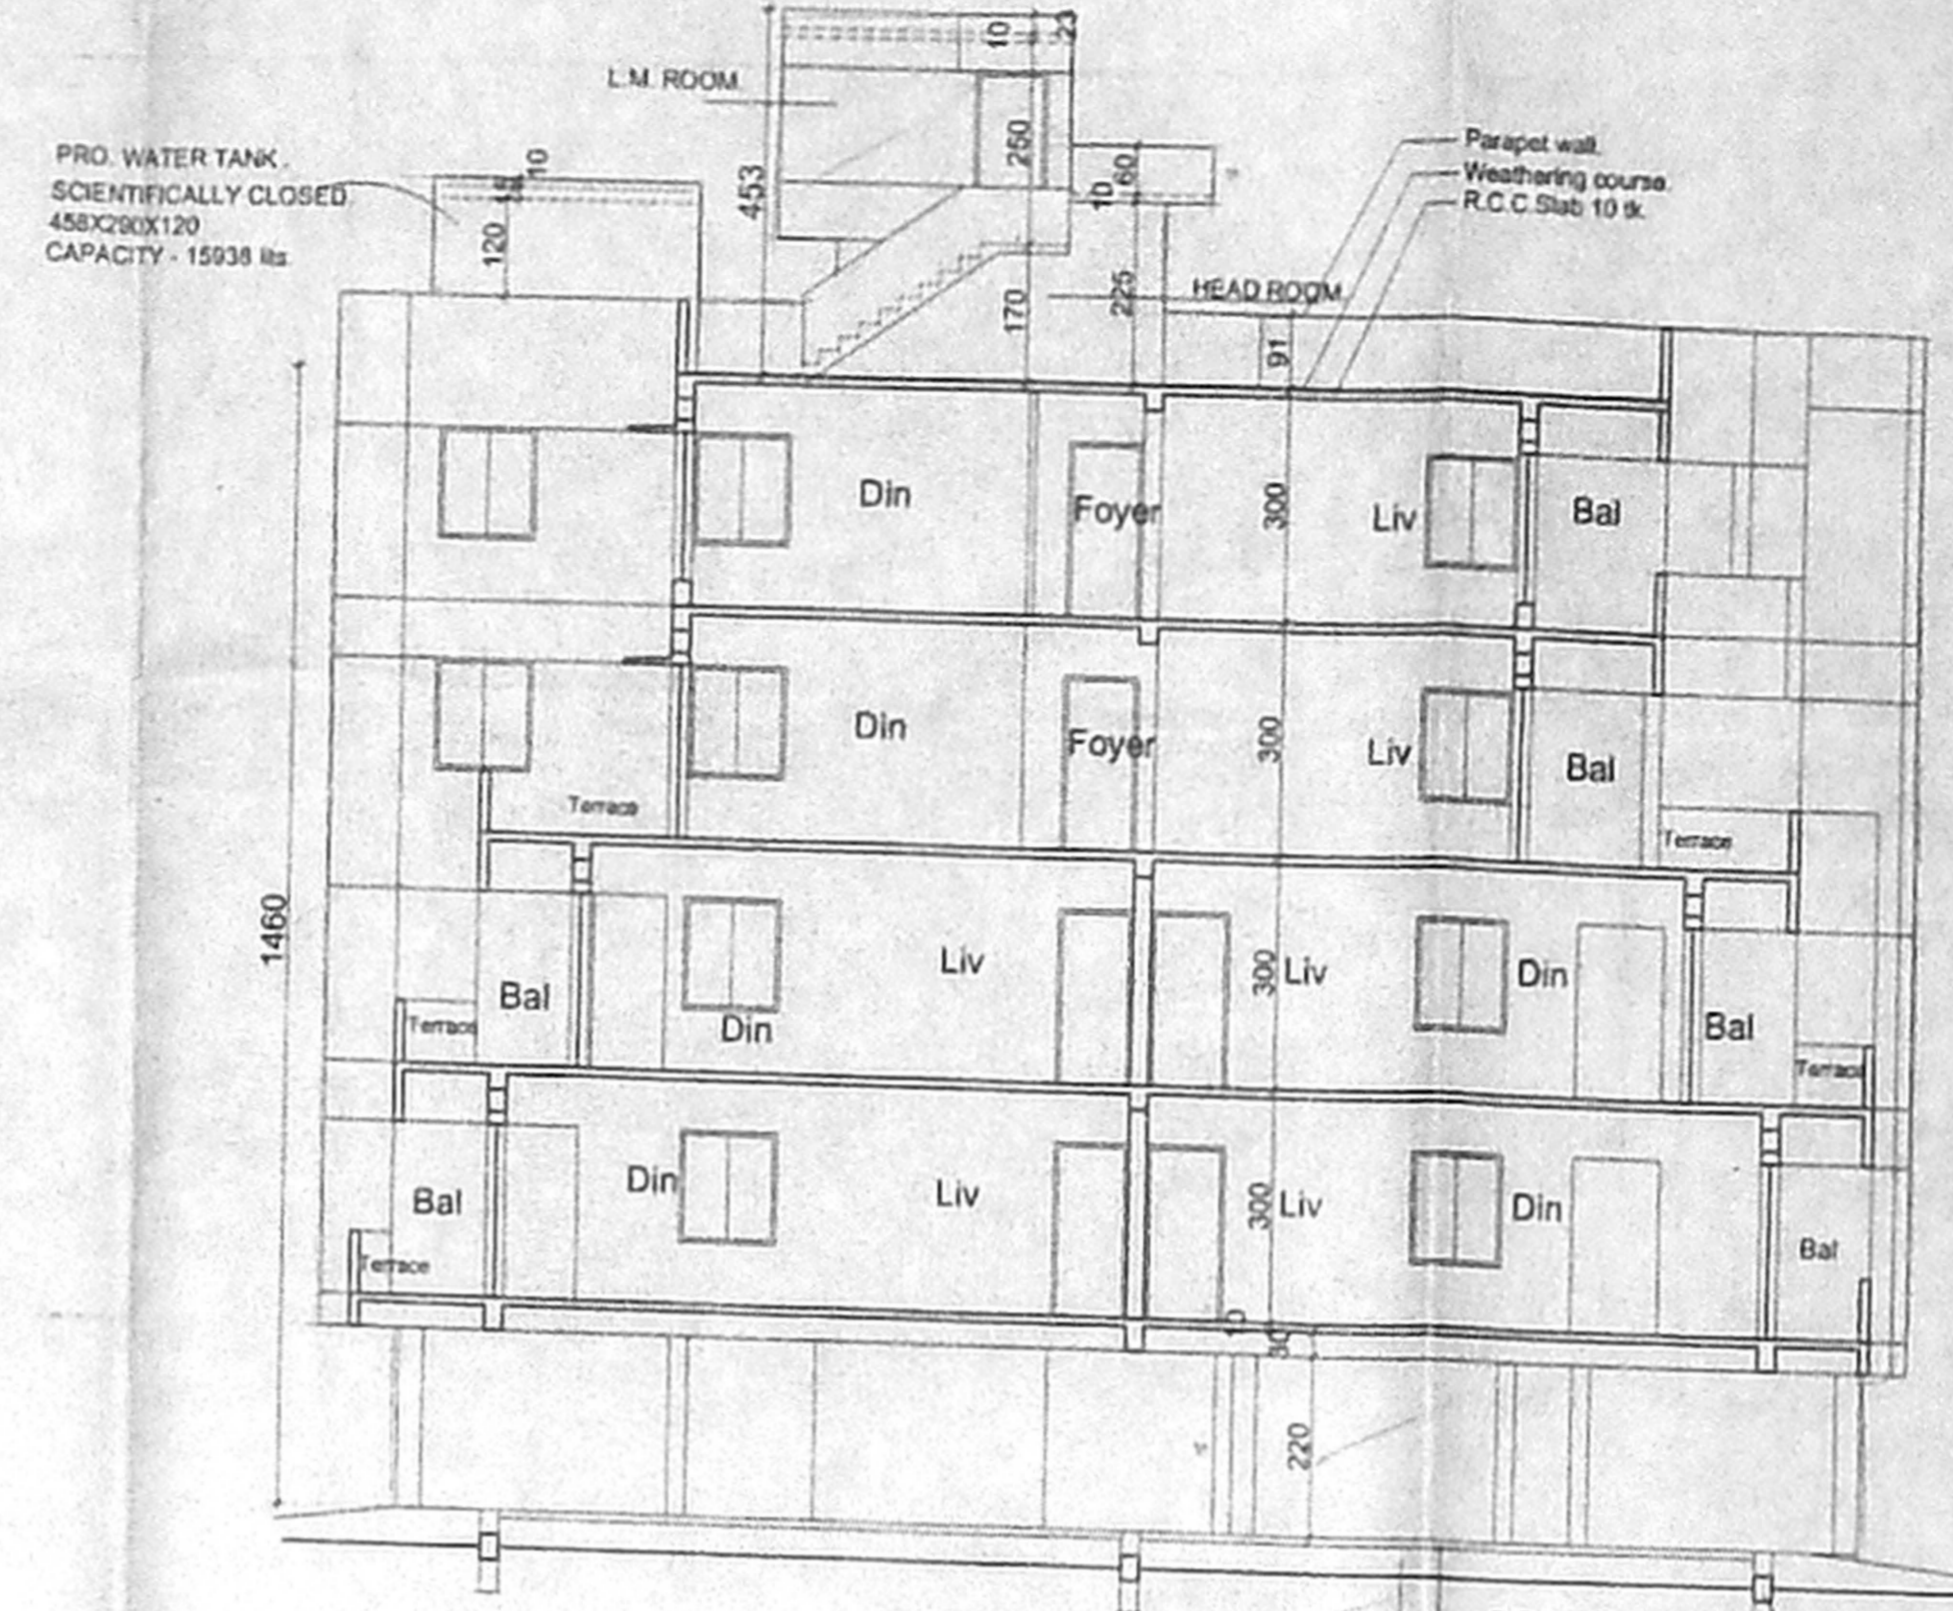


SECTION ON - "AA".

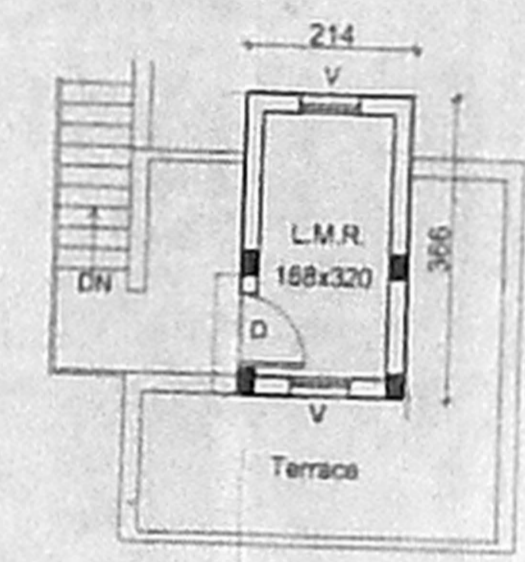


L.M.R. PLAN.

SEANN Revised Plan  
 Dt. 28/10/05  
**CMDA (B)/C/ No. 1**  
 C. No. 33368/04  
 Asst.  
 P.A.  
 3/14  
 D.P.

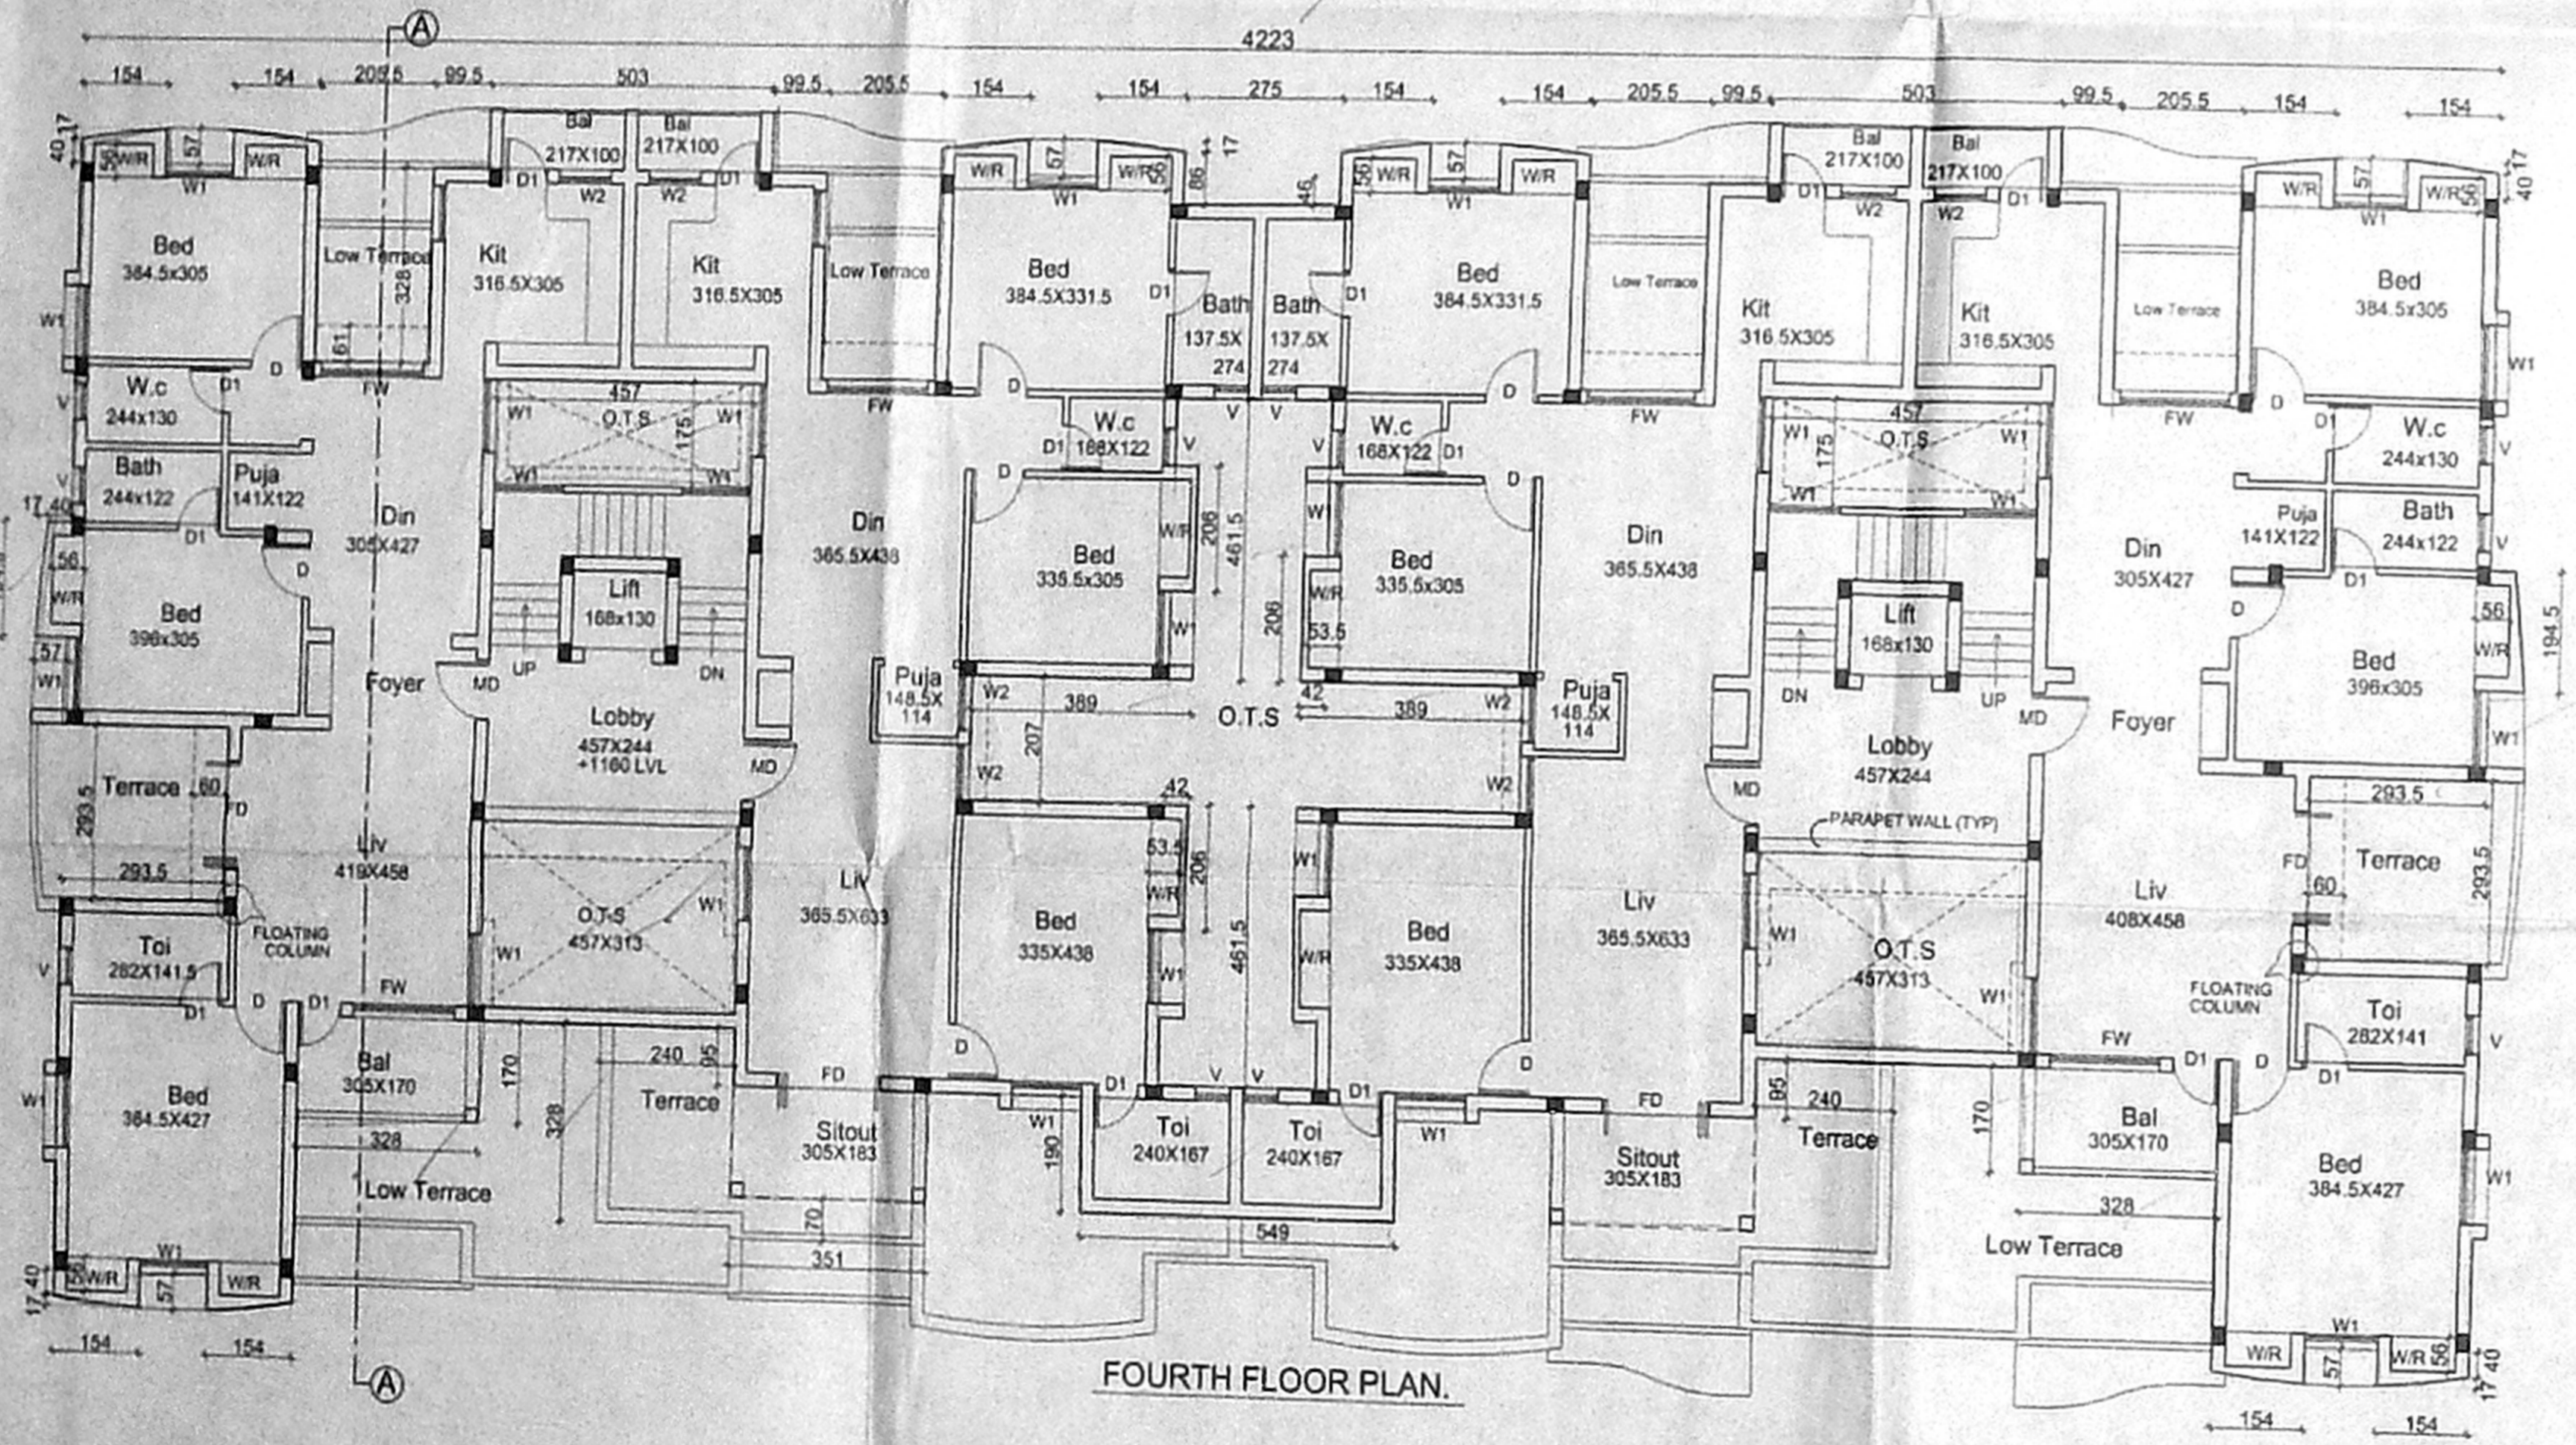

FOURTH FLOOR PLAN.

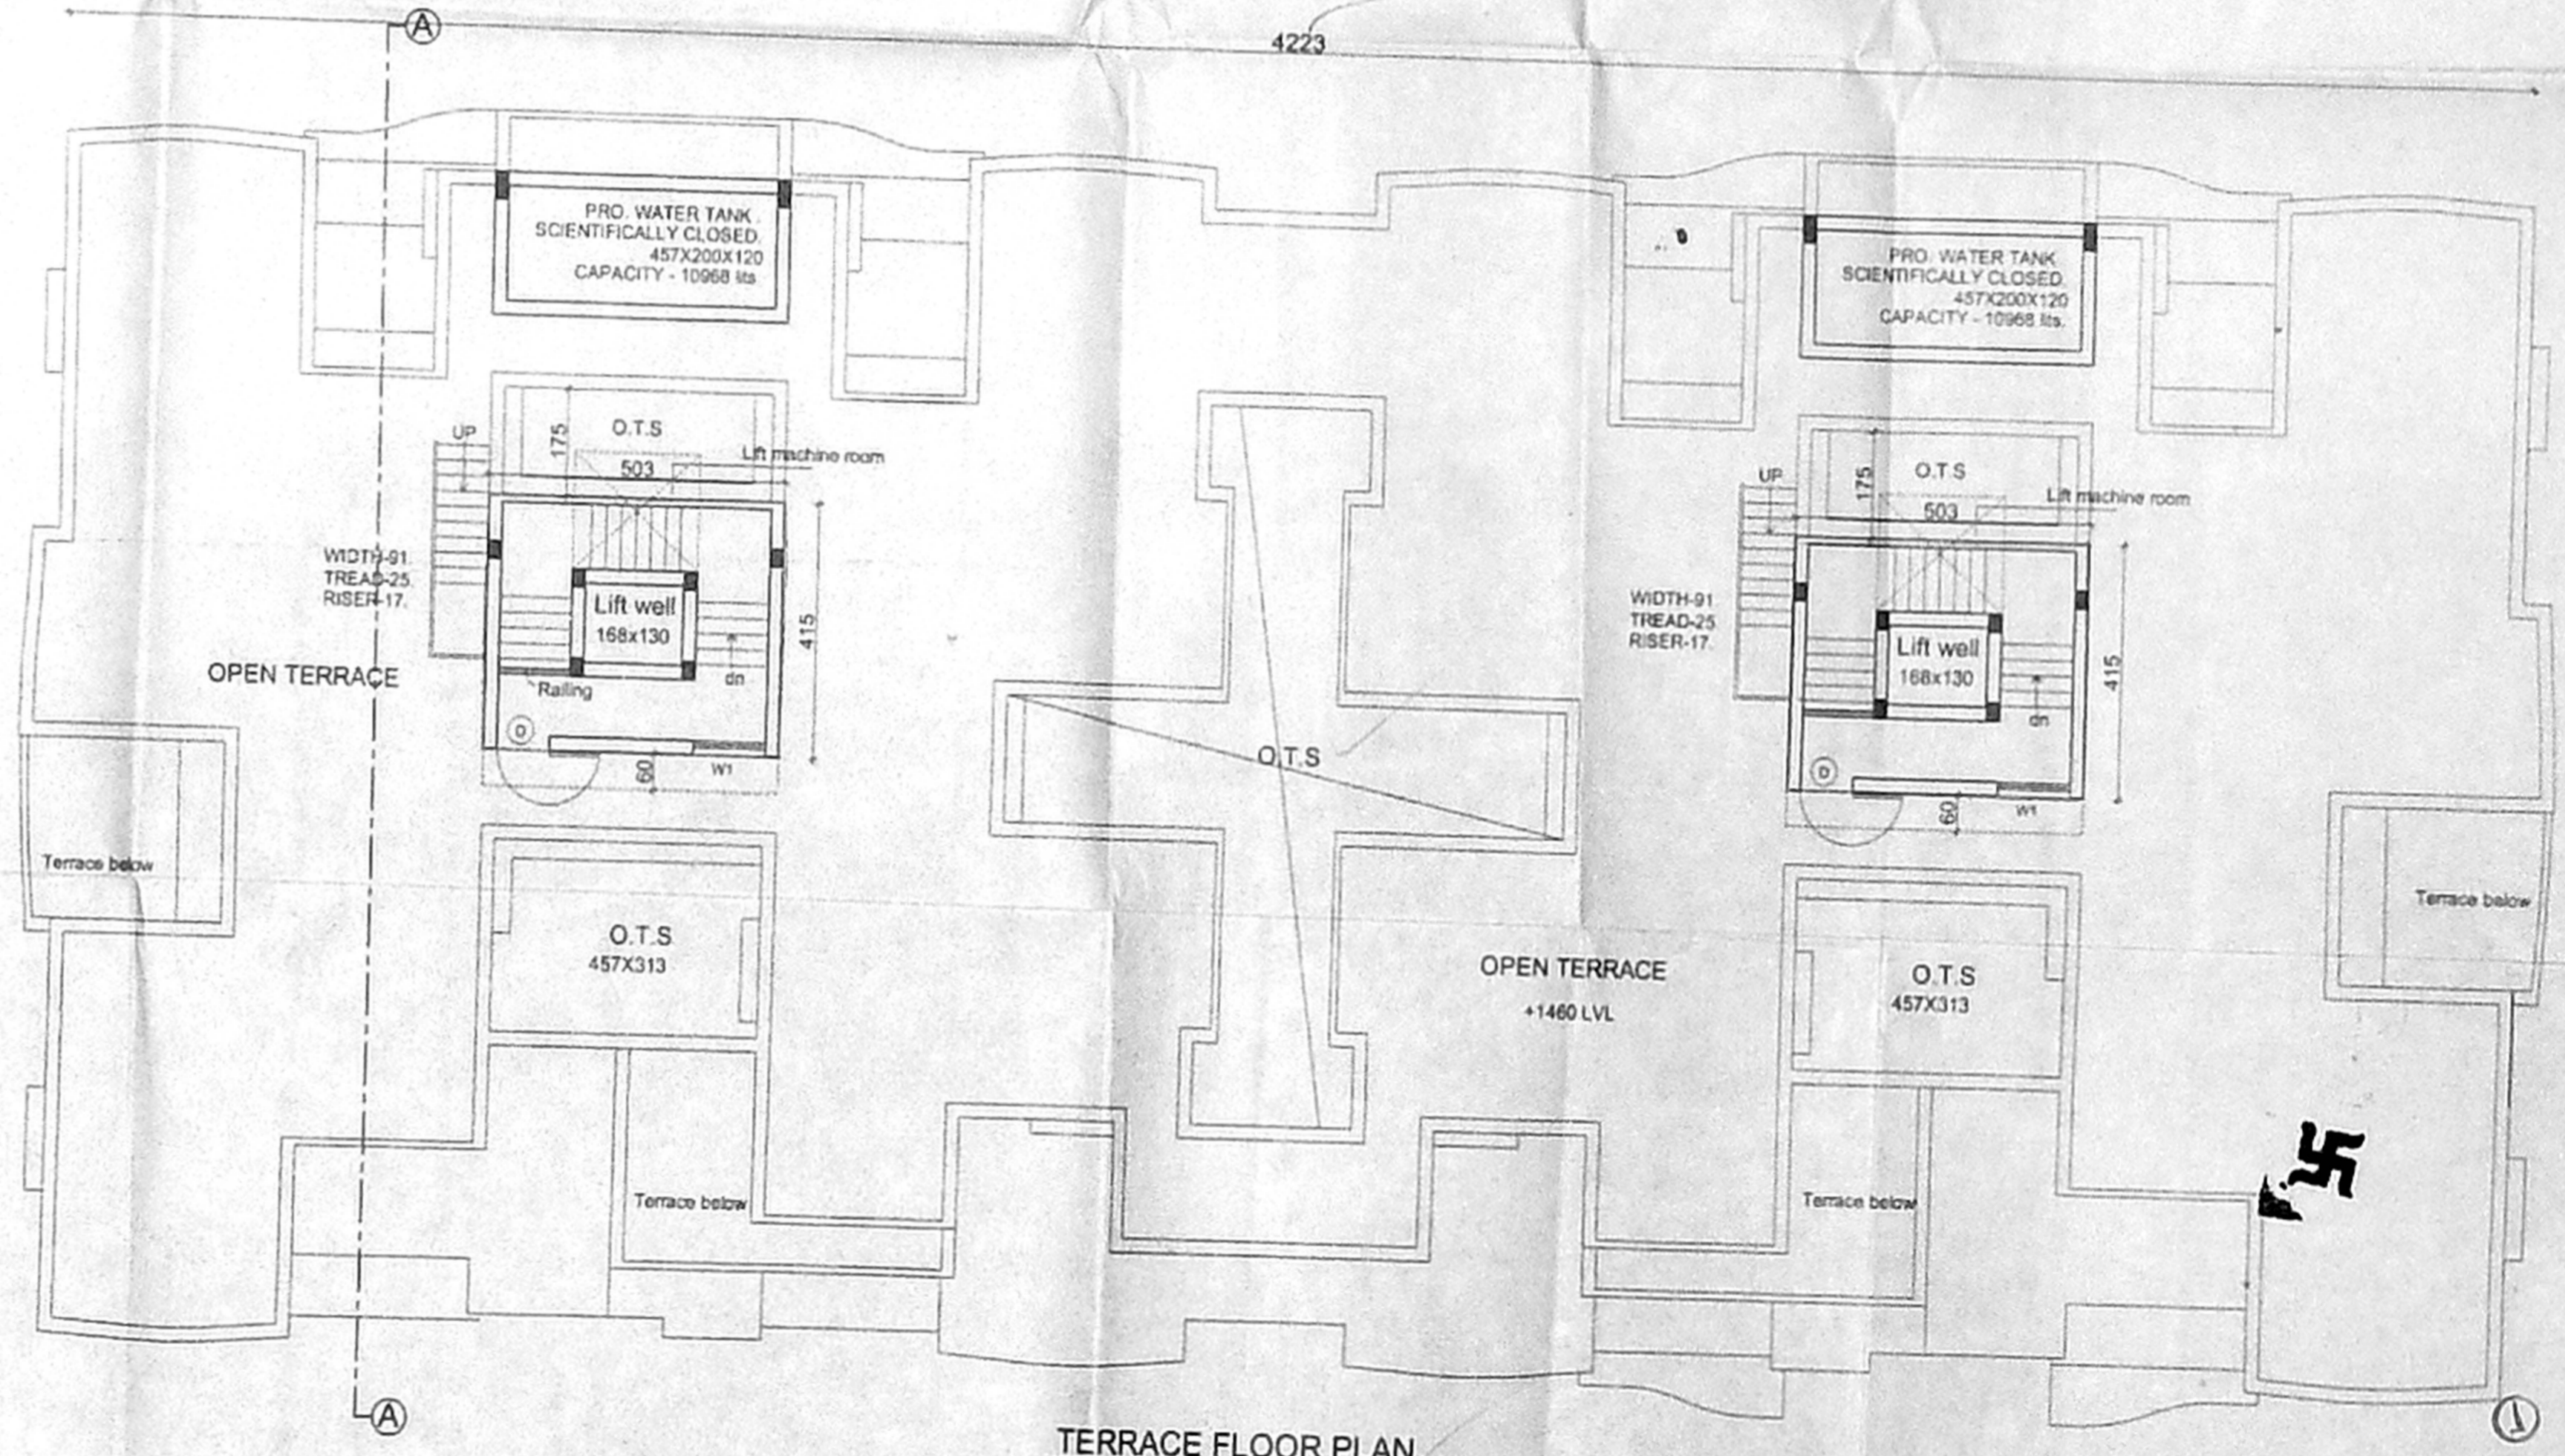

TERRACE FLOOR PLAN.

**SCHEDULE OF JOINERY.**

MD	Main door	100 X 213
D	Door	91 X 213
D1	Door	76 X 213
FD	French door	183 X 213
W1	Window	122 X 122
W2	Window	91 X 122
V	Ventilator	76 X 76
FW	French Window	183 X 183

TITLE:-  
 PLANS, ELEVATION  
 & SECTION  
 FOR BLOCK - A.

LEGEND:-  
 PROPOSAL ———  
 SCALE - 1 : 100.  
 ALL DIMENSIONS ARE IN C.M.

SHEET NO.  
**3/11**

APPLICANT:  
  
 T. CHITTY BABU  
 M/s AKSHAYA HOMES  
 P. A. HOLDER FOR  
 M/s INDUS PROPERTIES INC


PROPOSAL  
 PROPOSED RESIDENTIAL APARTMENTS AT  
 S.NO - 255/1A & 255/2, SITUATED AT  
 NO - 82, NOLAMBUR VILLAGE,  
 AMBATTUR TALUK, THIRUVALLUR DISTRICT.

ARCHITECT:  
  
 C.R. RAJU, ARCHITECT  
 COA No: 12626, 11A No: 7583  
 R.A. No: 195 (CORPN. OF CHENNAI)  
 9, 3rd STREET, GILL NAGAR,  
 CHENNAI-84, PH: 23742024, 23741977  
 TELEFAX: 23743394


83.9x61

Revised Plan  
Dr. Aravind


CMDA (B) / No. 1  
B-233212

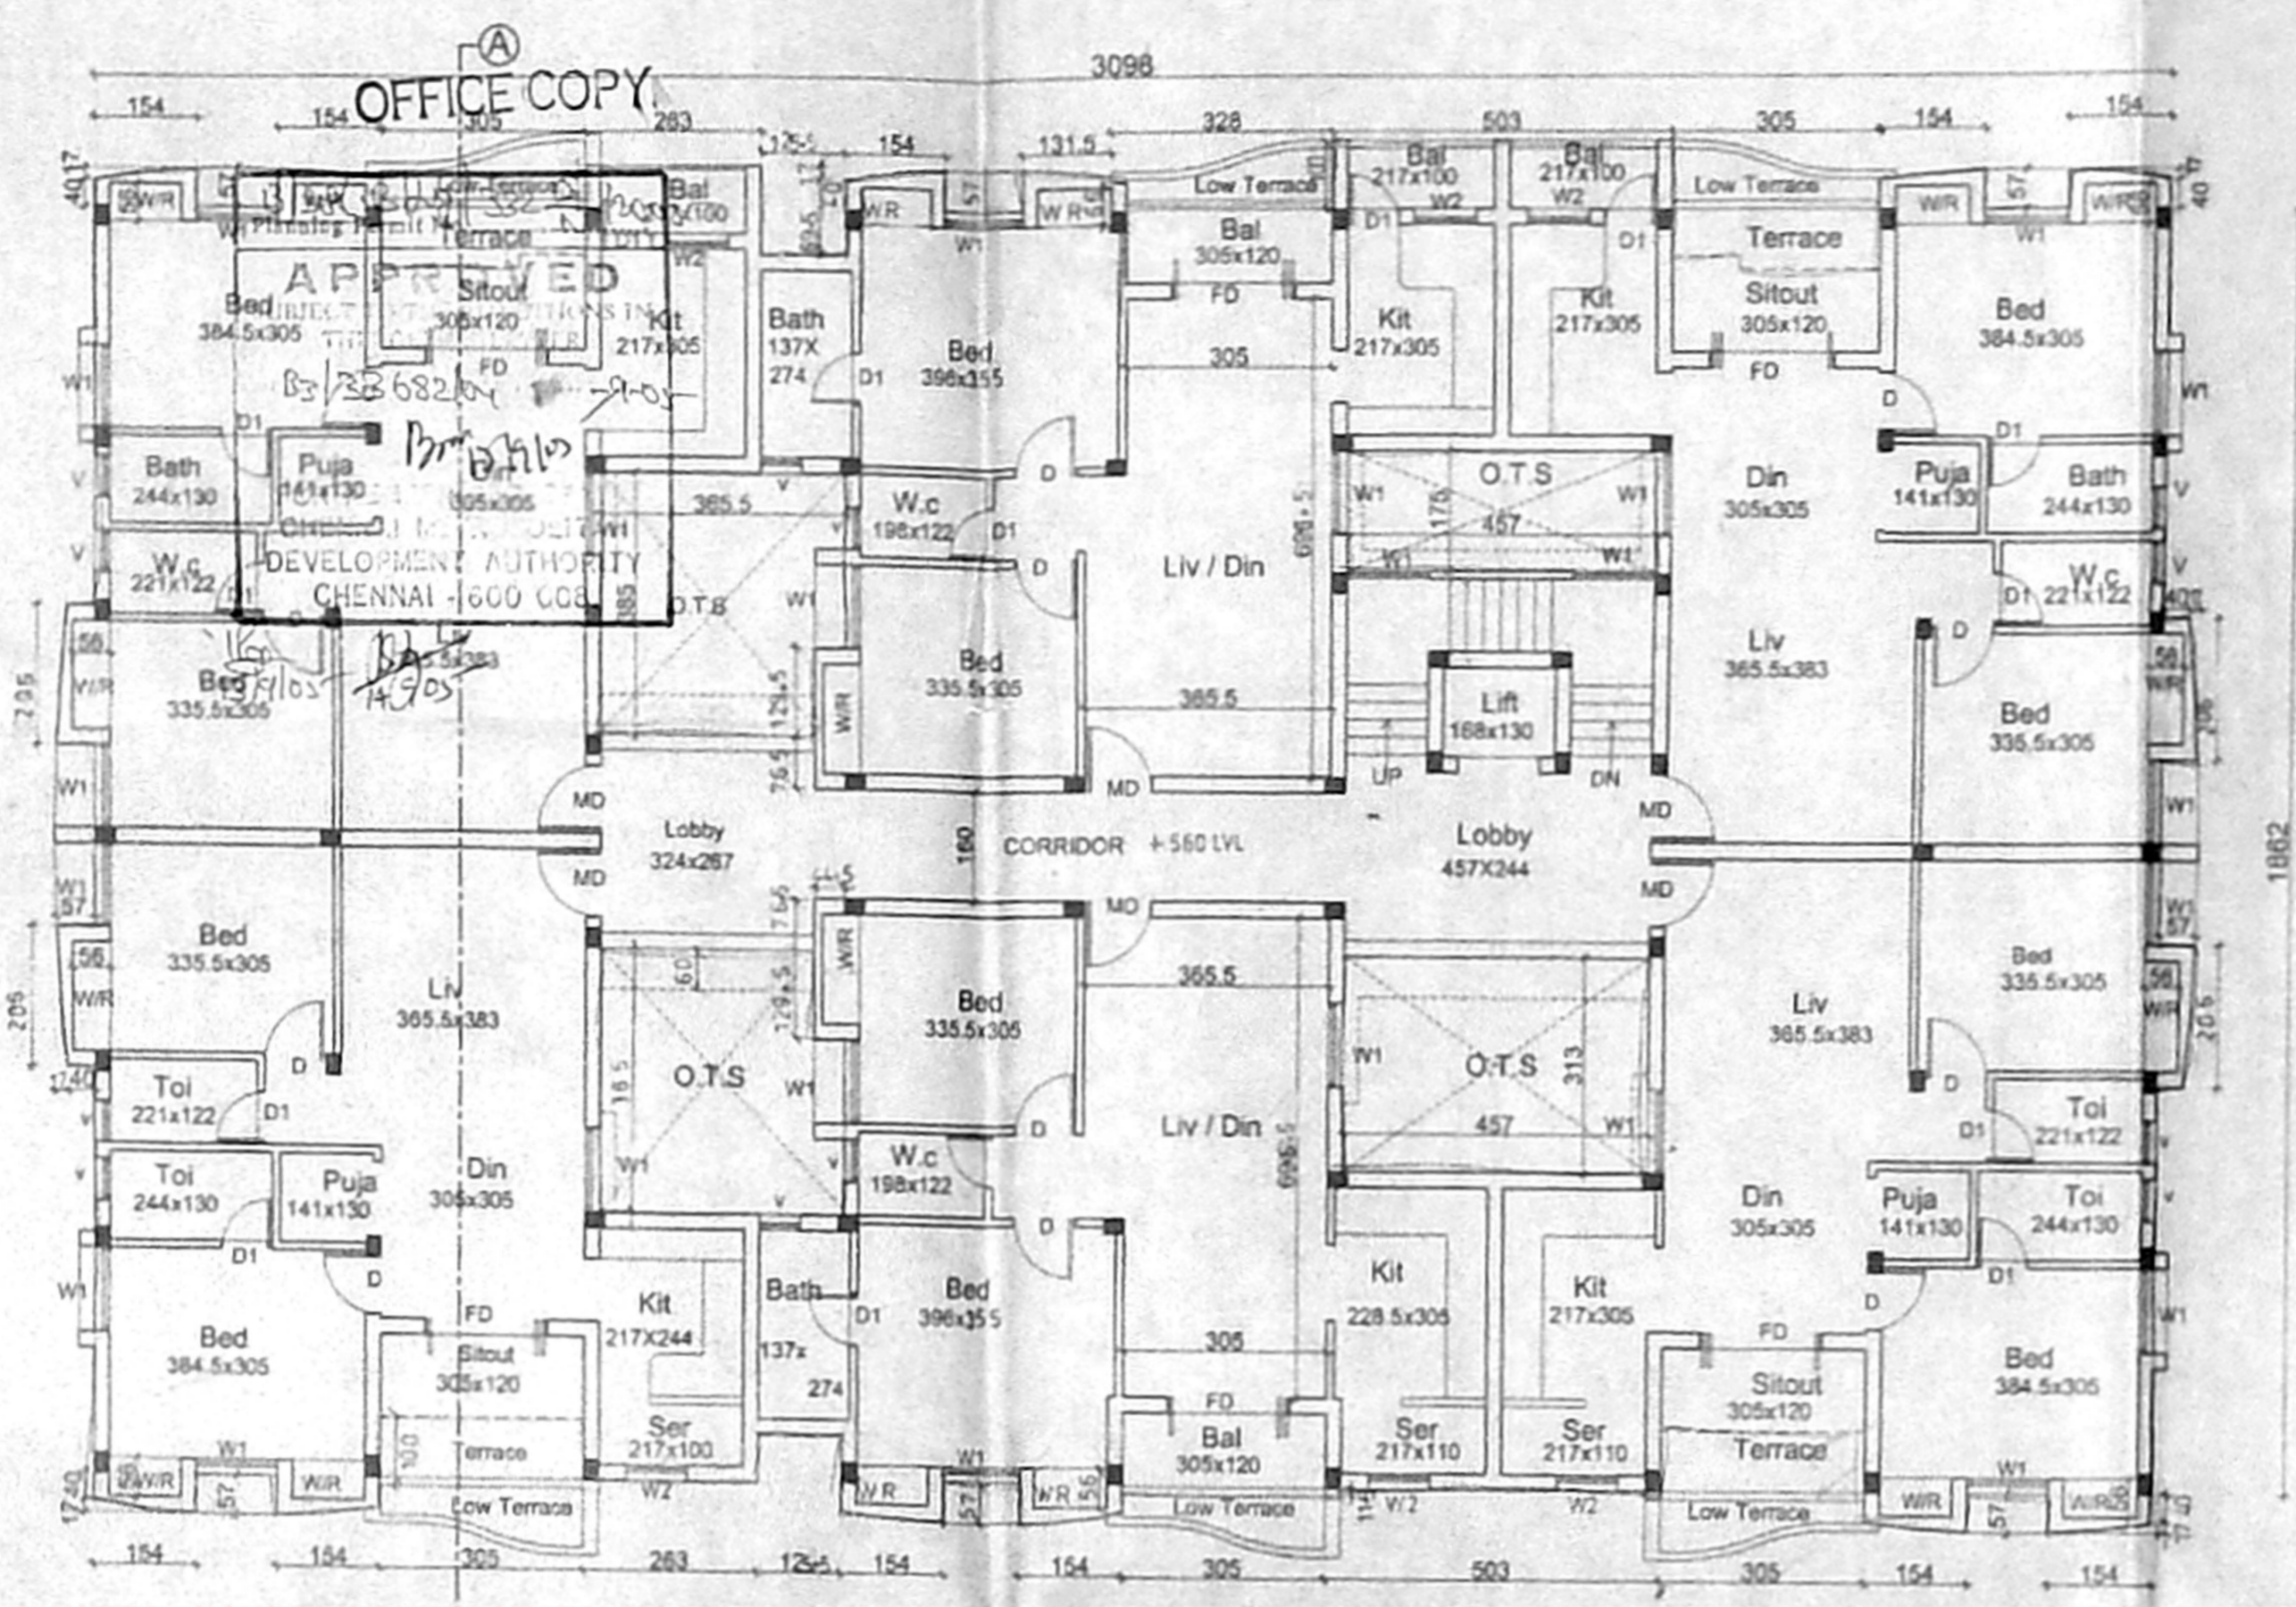

SECOND FLOOR PLAN

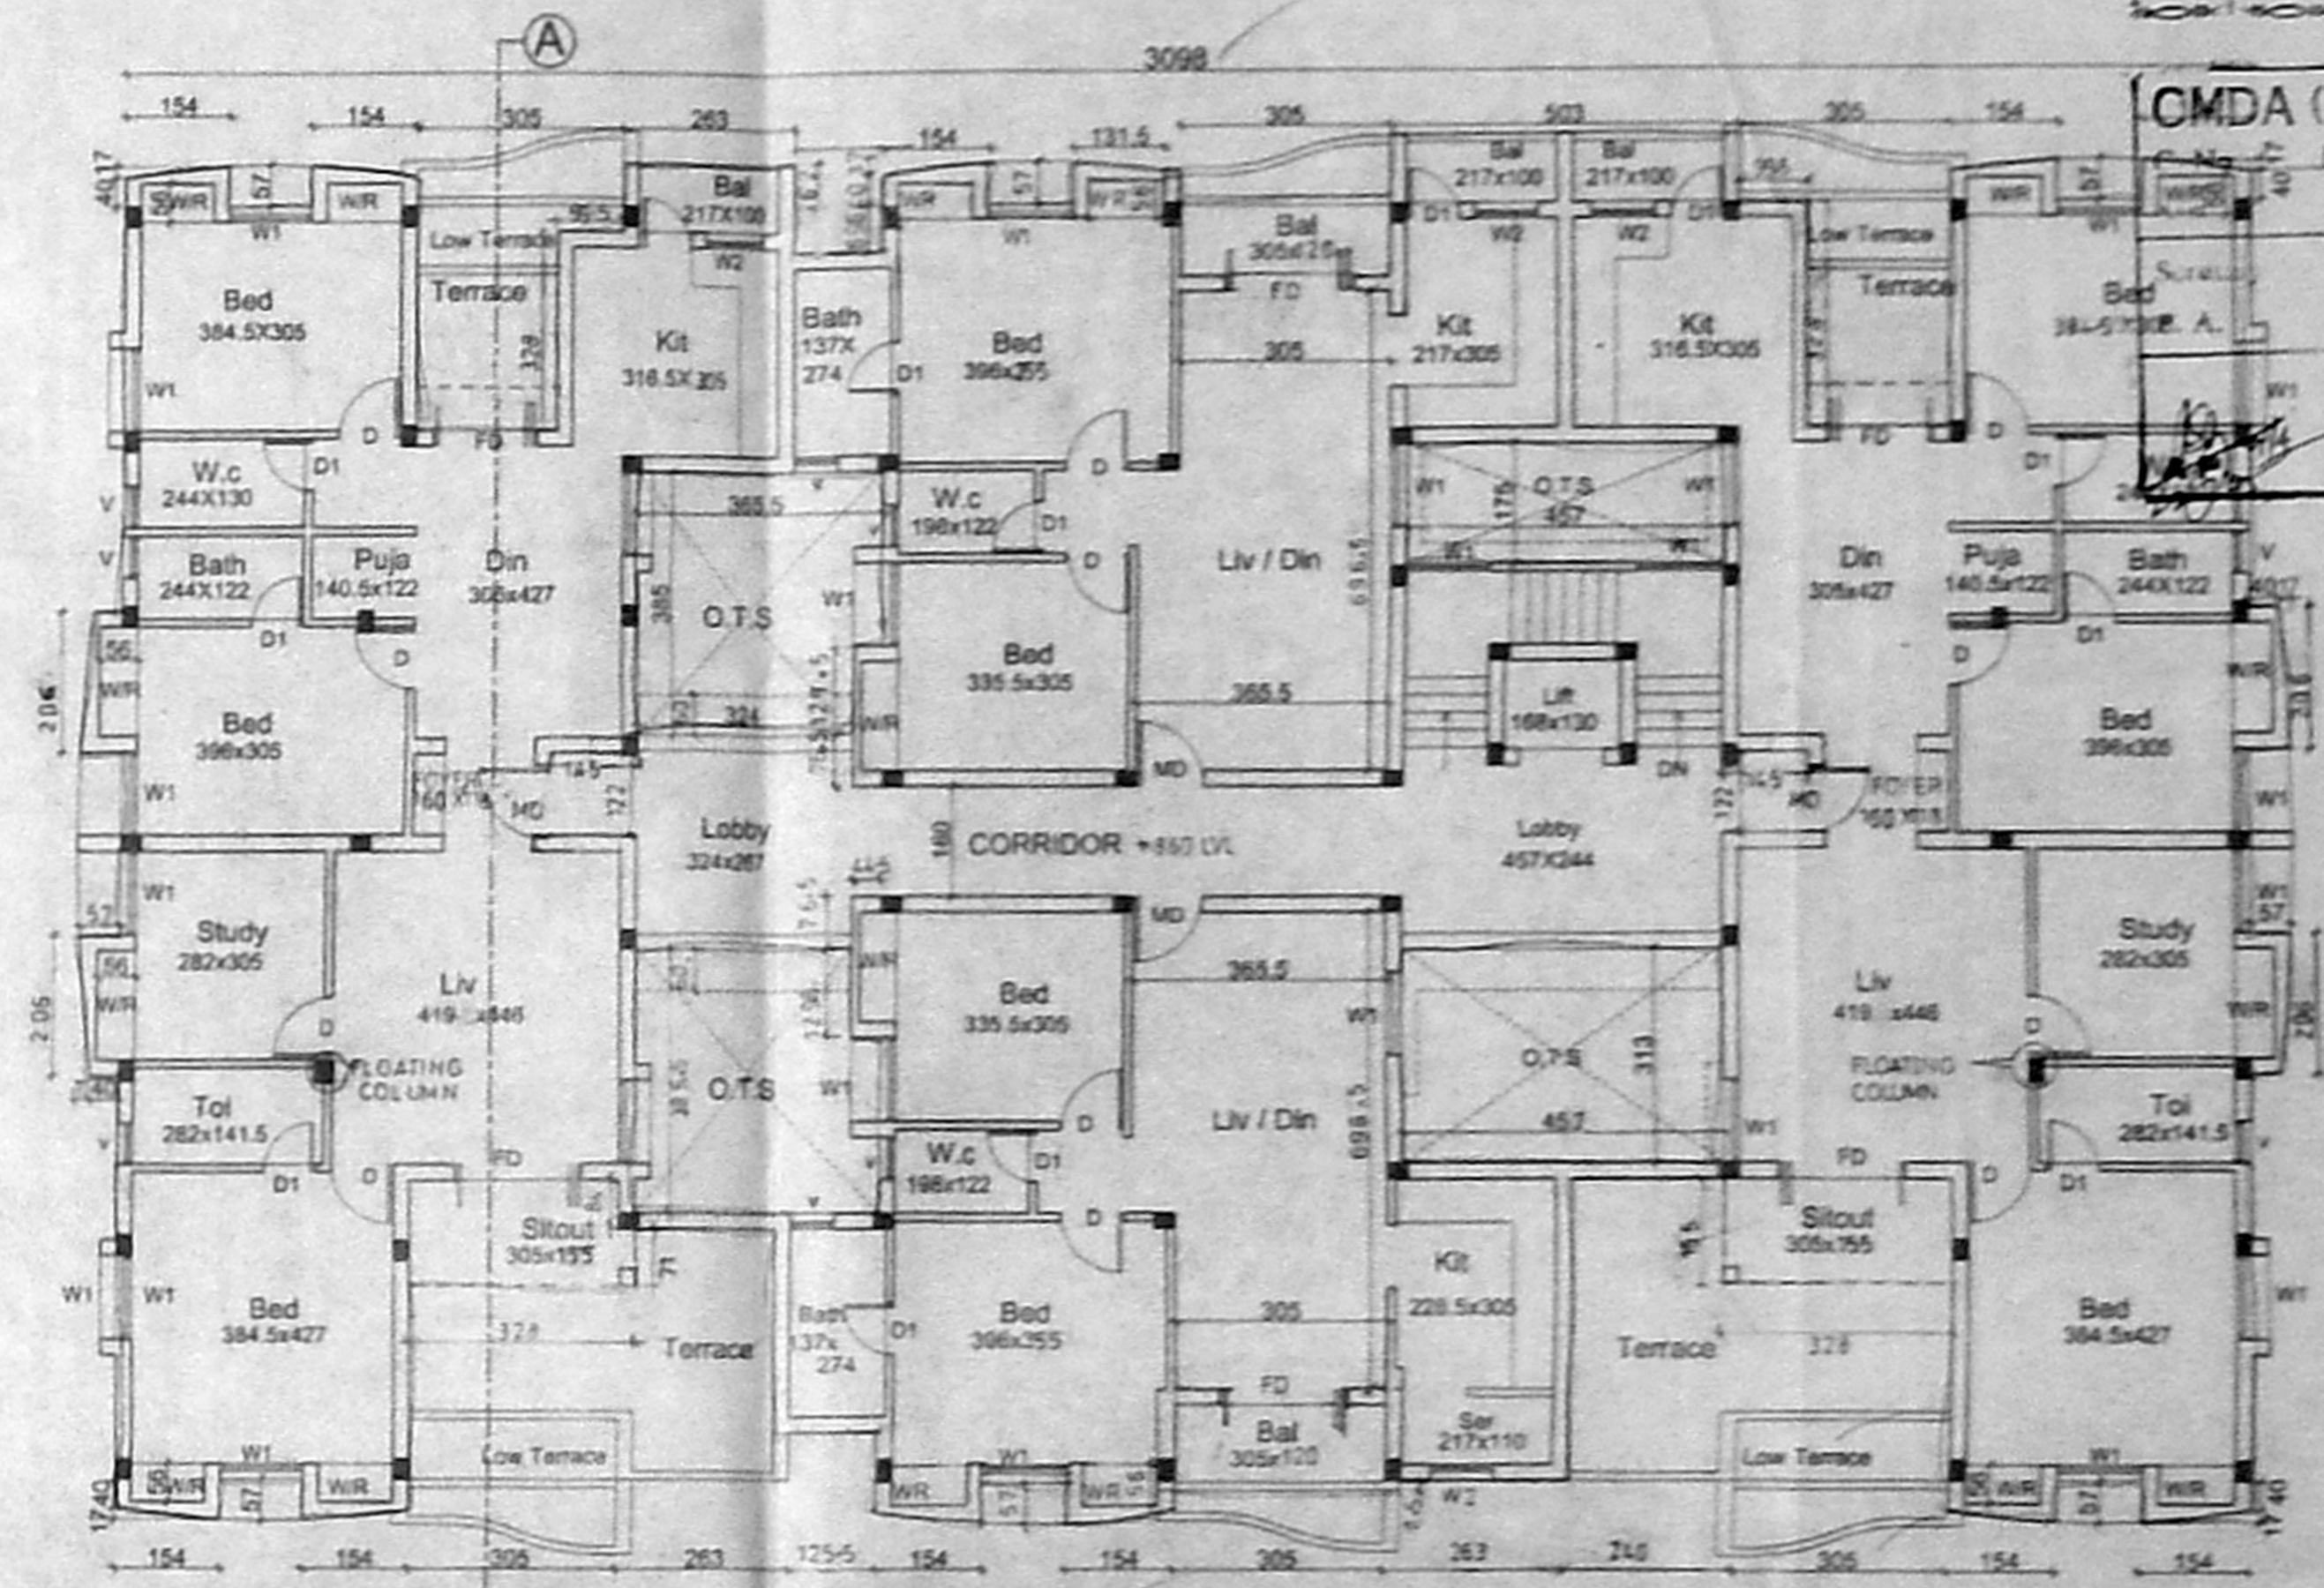


THIRD FLOOR PLAN

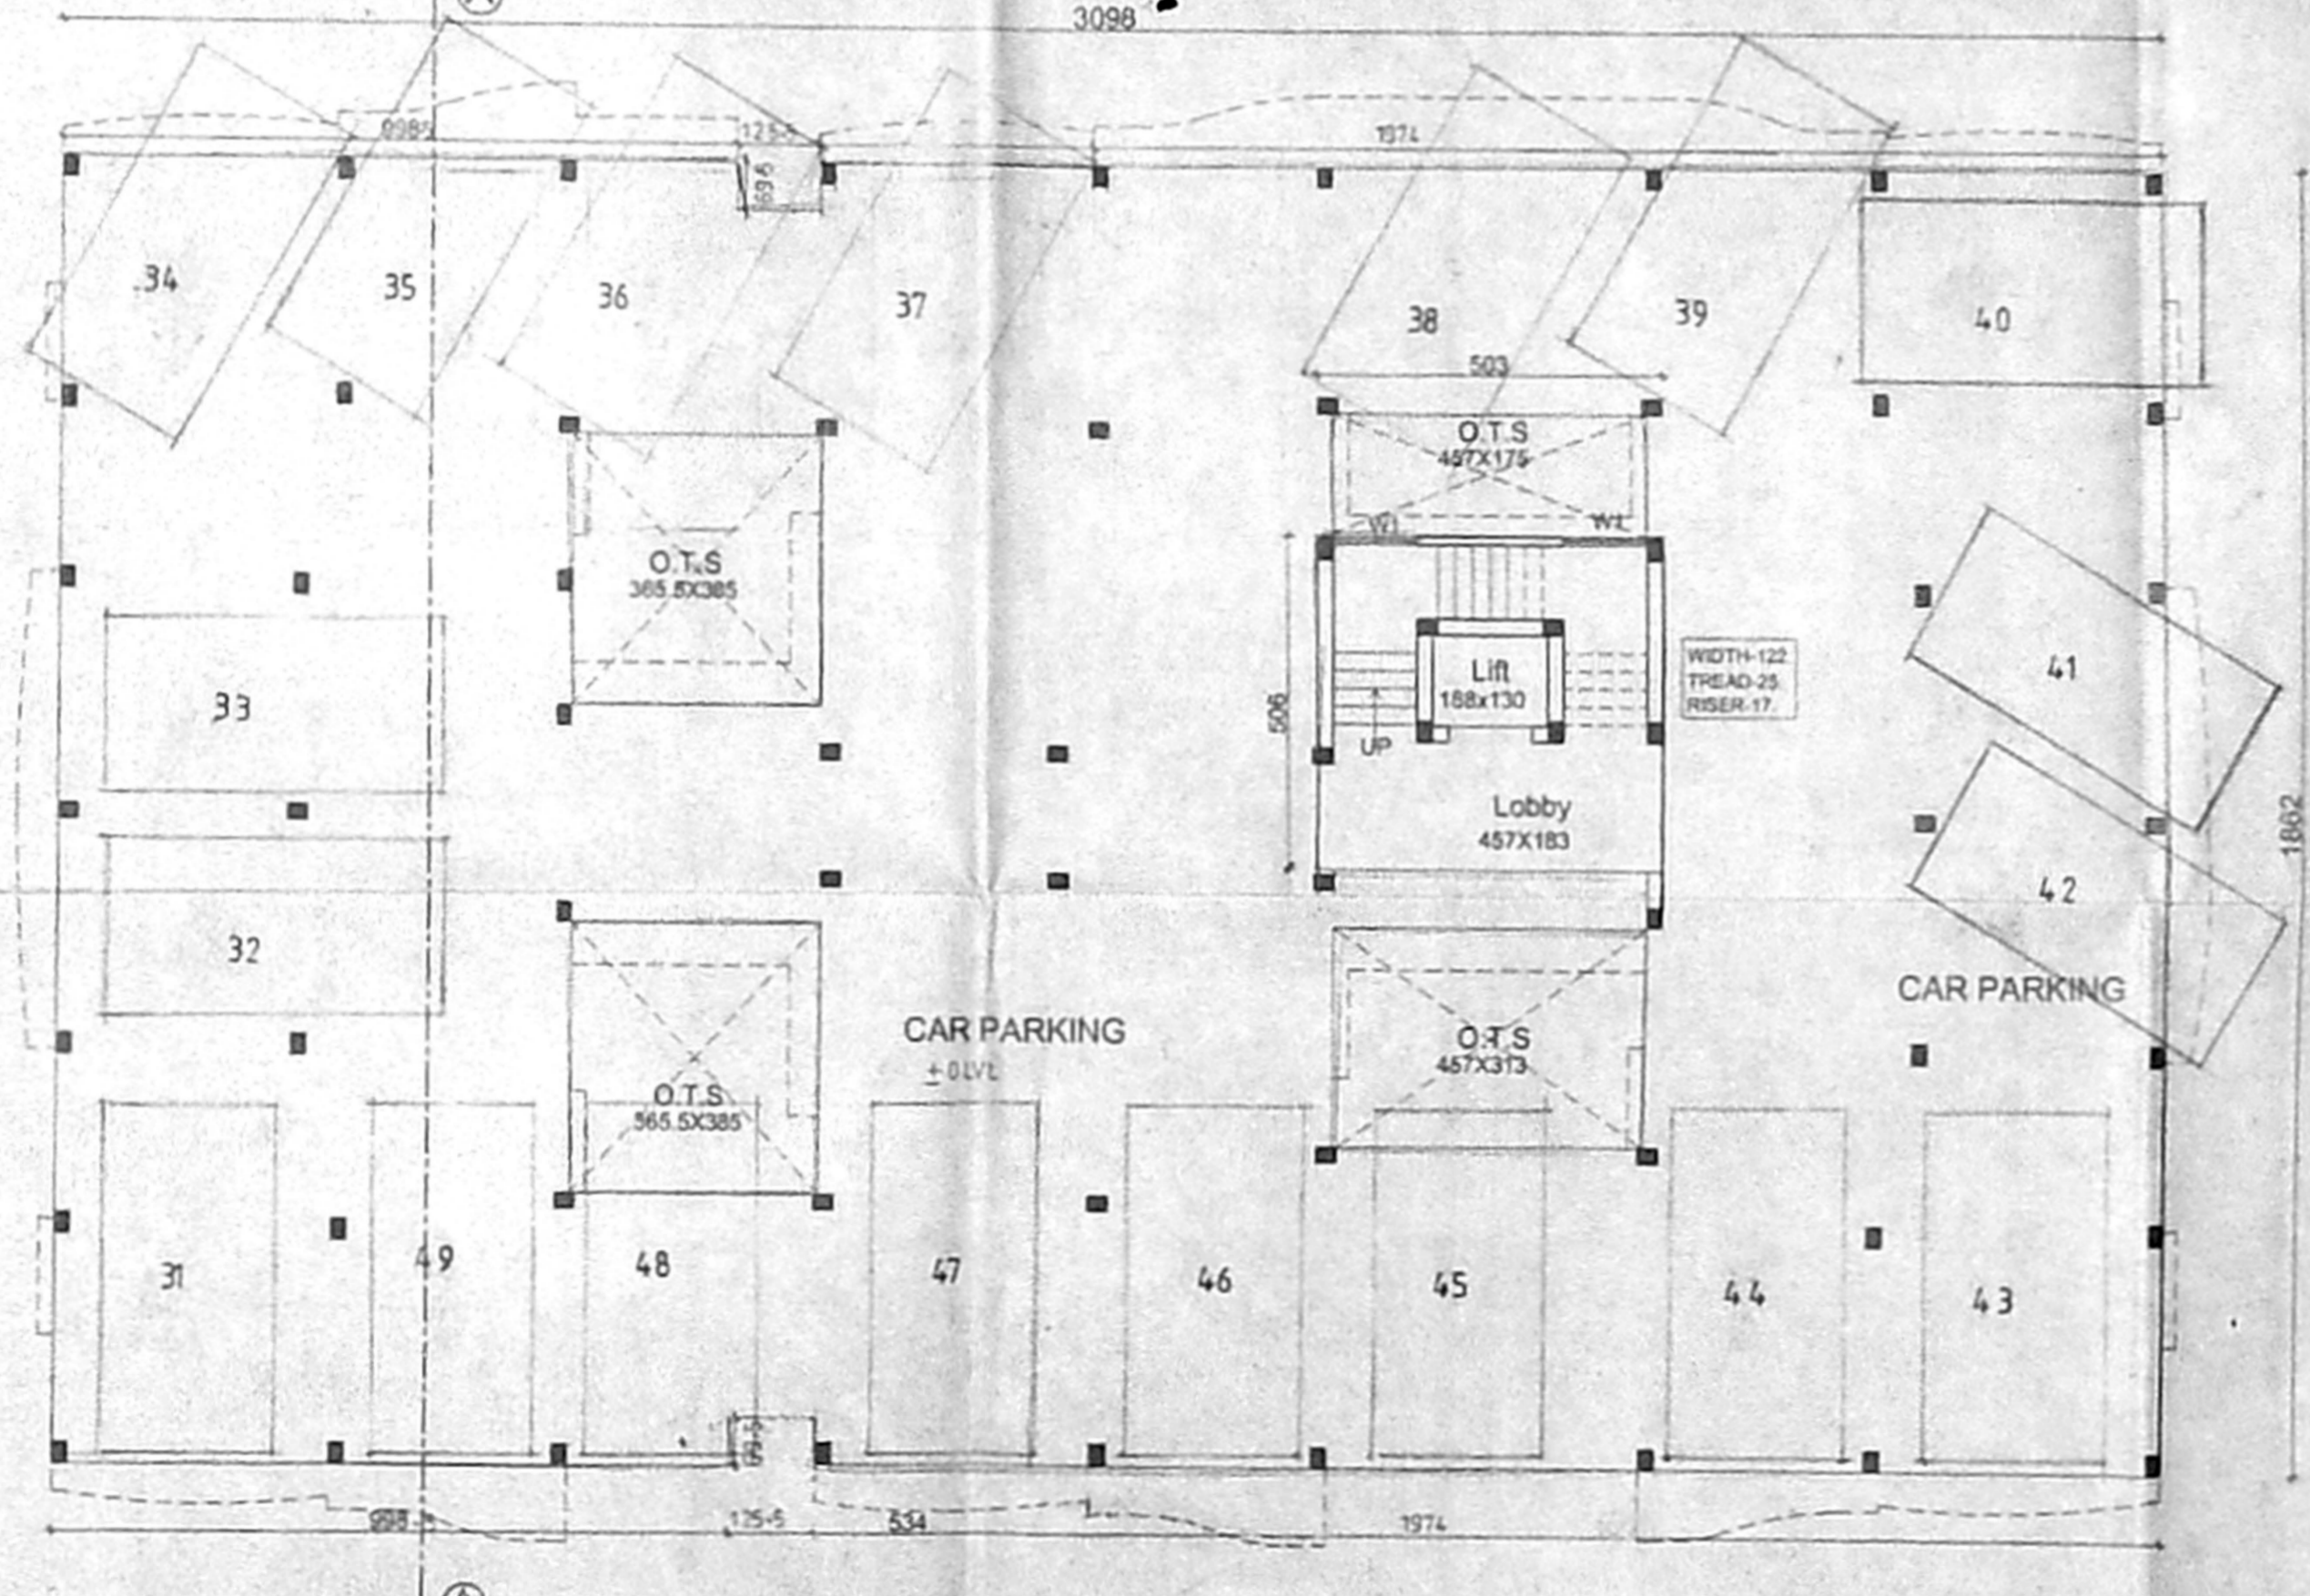

GROUND FLOOR PLAN

CAR PARKING UNDER STILTS.

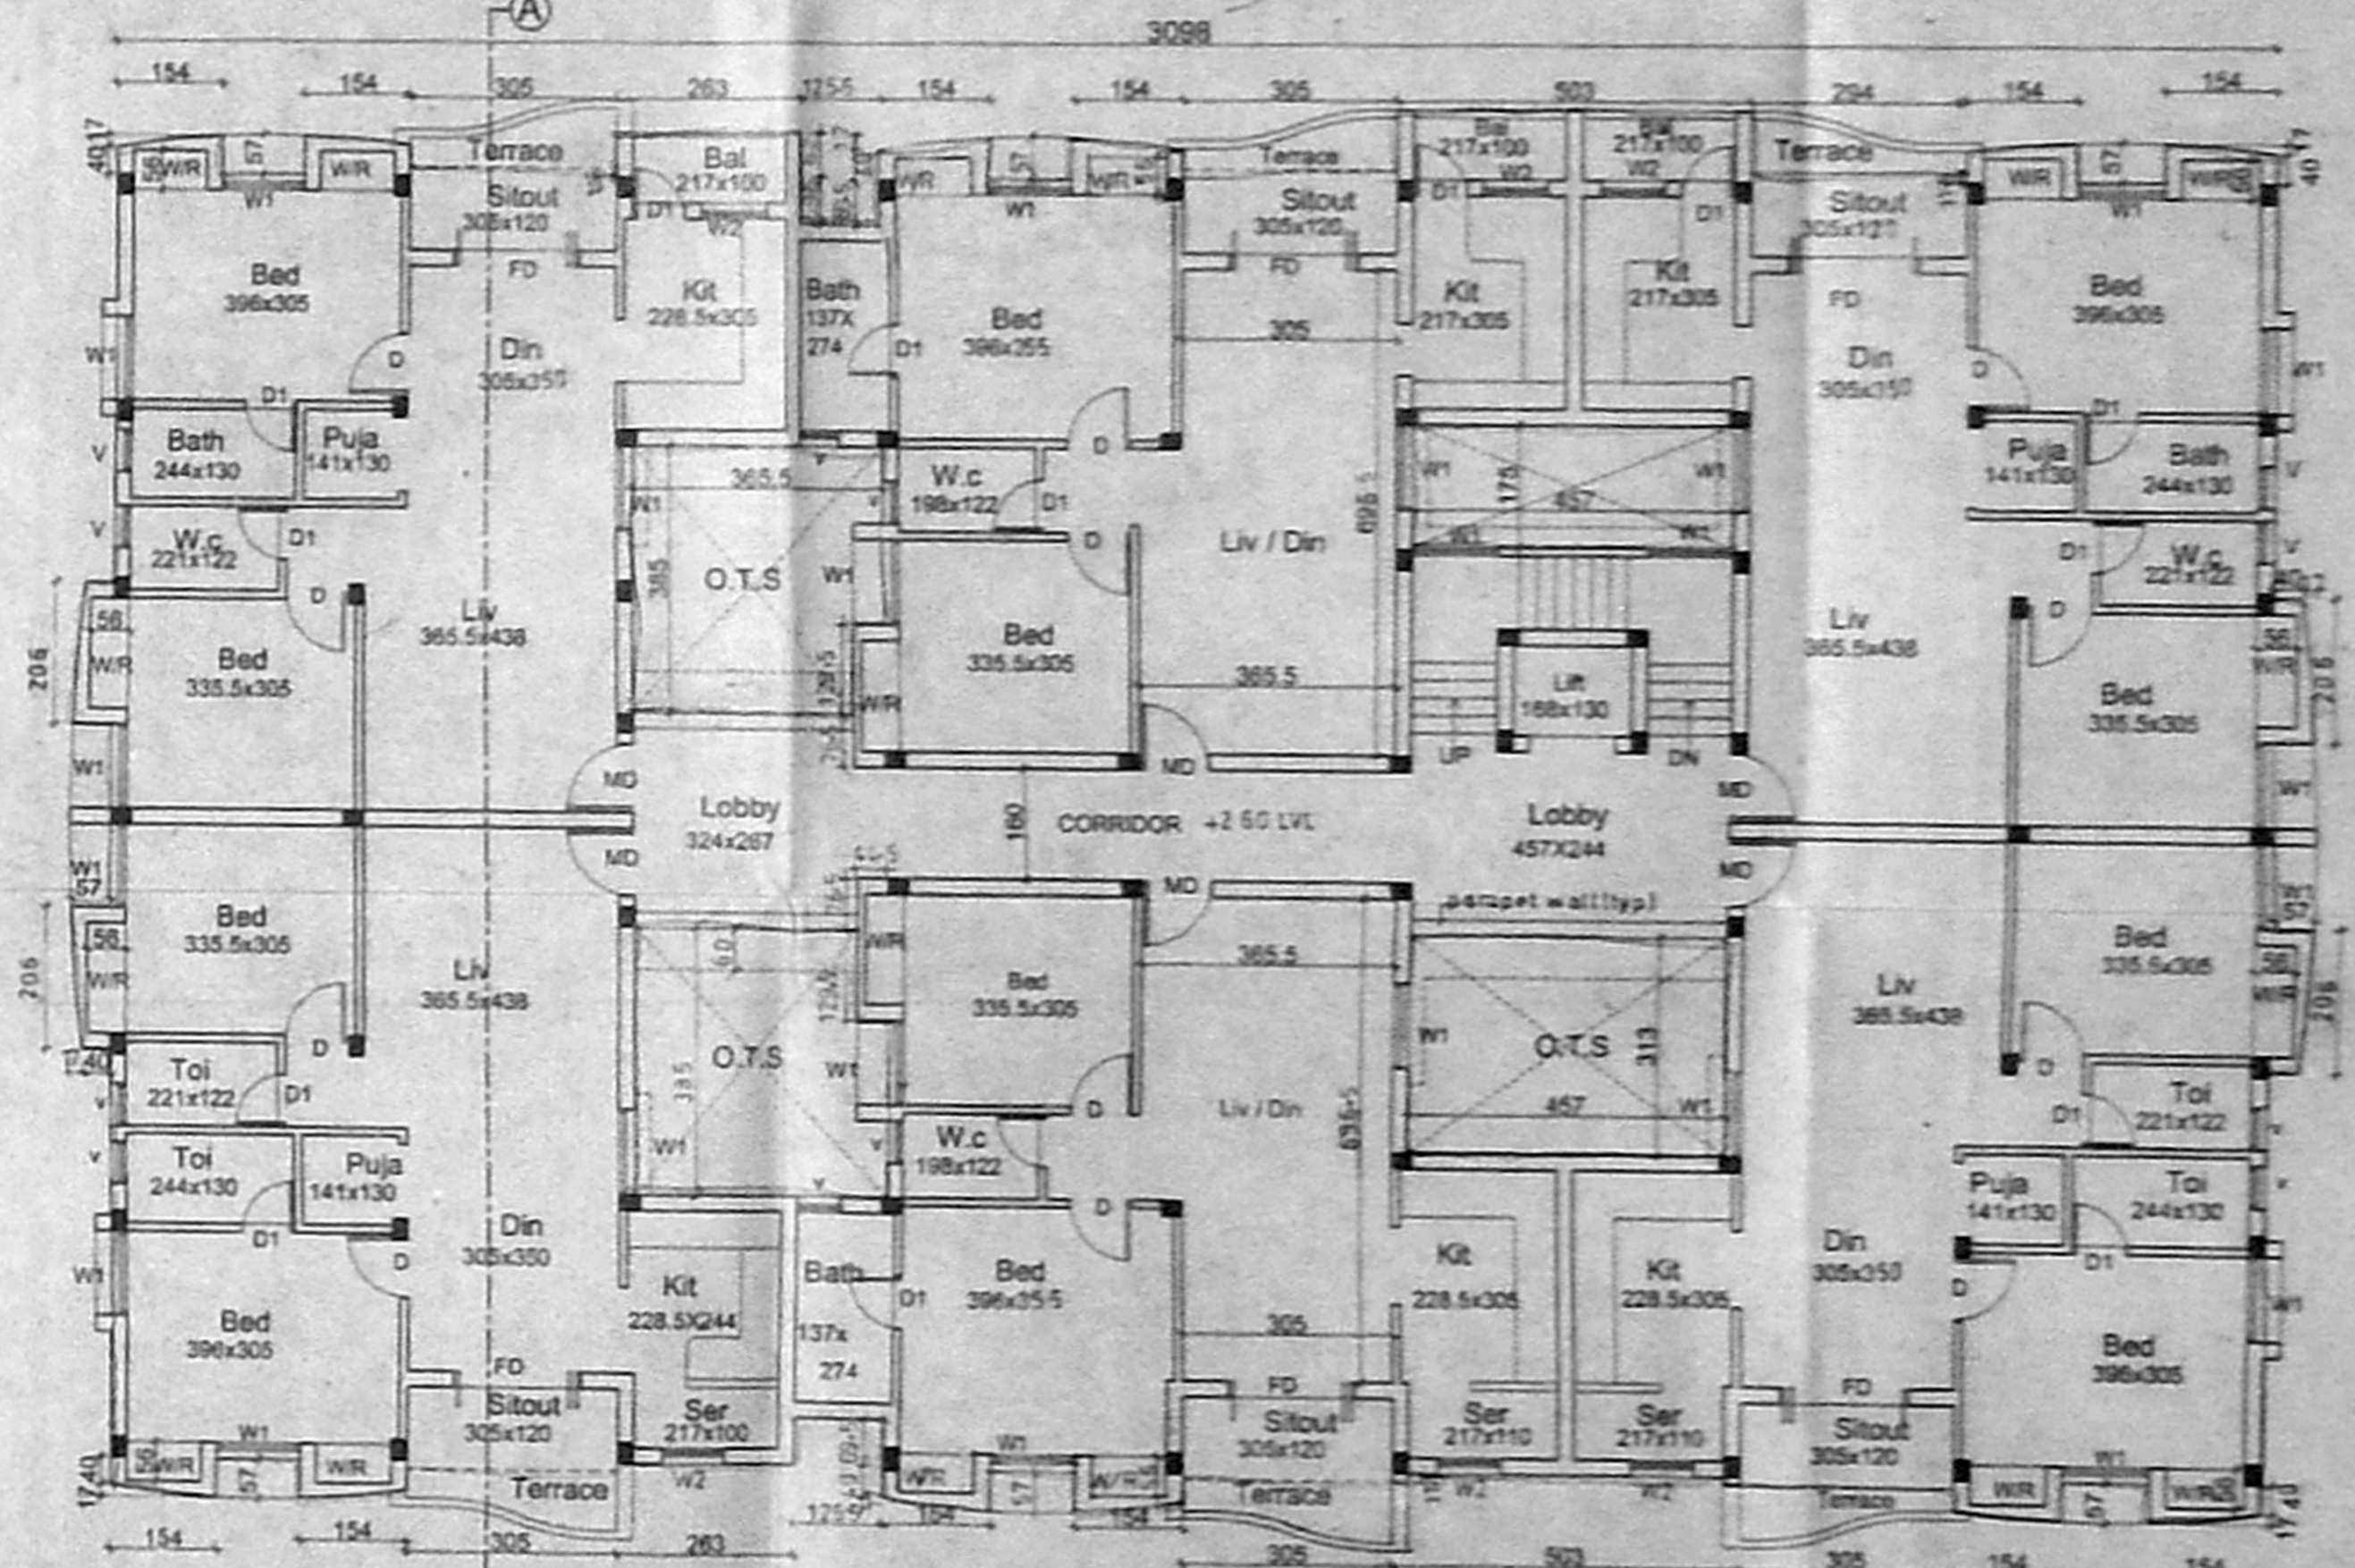

FIRST FLOOR PLAN

SCHEDULE OF JOINERY.

MD	Main door	100 X 213
D	Door	91 X 213
D1	Door	76 X 213
FD	French door	183 X 213
W1	Window	122 X 122
W2	Window	91 X 91
V	Ventilator	76 X 60

TITLE -  
PLANS FOR BLOCK 'B'

LEGEND -  
PROPOSED

SCALE - 1:100

ALL DIMENSIONS ARE IN CM

SHEET NO. 4/11

APPLICANT -  
*Chitty Babu*

T CHITTY BABU,  
M/s AKSHAYA HOMES,  
P A HOLDER FOR  
M/s INDUS PROPERTIES INC #

PROPOSAL -  
PROPOSED RESIDENTIAL APARTMENTS AT  
S.NO - 255/1A & 255/2, SITUATED AT  
NO - 82, NOLAMBUR VILLAGE,  
AMBATTUR TALUK, THIRUVALLUR DISTRICT.



ARCHITECT -  
*Aravind*

C.R. RAJU, ARCHITECT  
COA No: 12826, 11A No: 7583  
R.A. No: 195 (CORPN. OF CHENNAI)  
8, 3rd STREET, GILL NAGAR,  
CHENNAI-64, PH: 23742024, 23741977  
TELEFAX: 23743394




87.5x62.

OFFICE COPY

B/S/16/G/19/332 E / 2009  
 Planning Permit No. 13/16/G/19/332 E / 2009  
**APPROVED**  
 SUBJECT TO THE CONDITIONS IN  
 THIS OFFICE LETTER  
 No. 13/16/G/19/332 E / 2009  
 FOR MEMBER SECRETARY  
 CHENNAI METROPOLITAN  
 DEVELOPMENT AUTHORITY  
 CHENNAI - 600 029

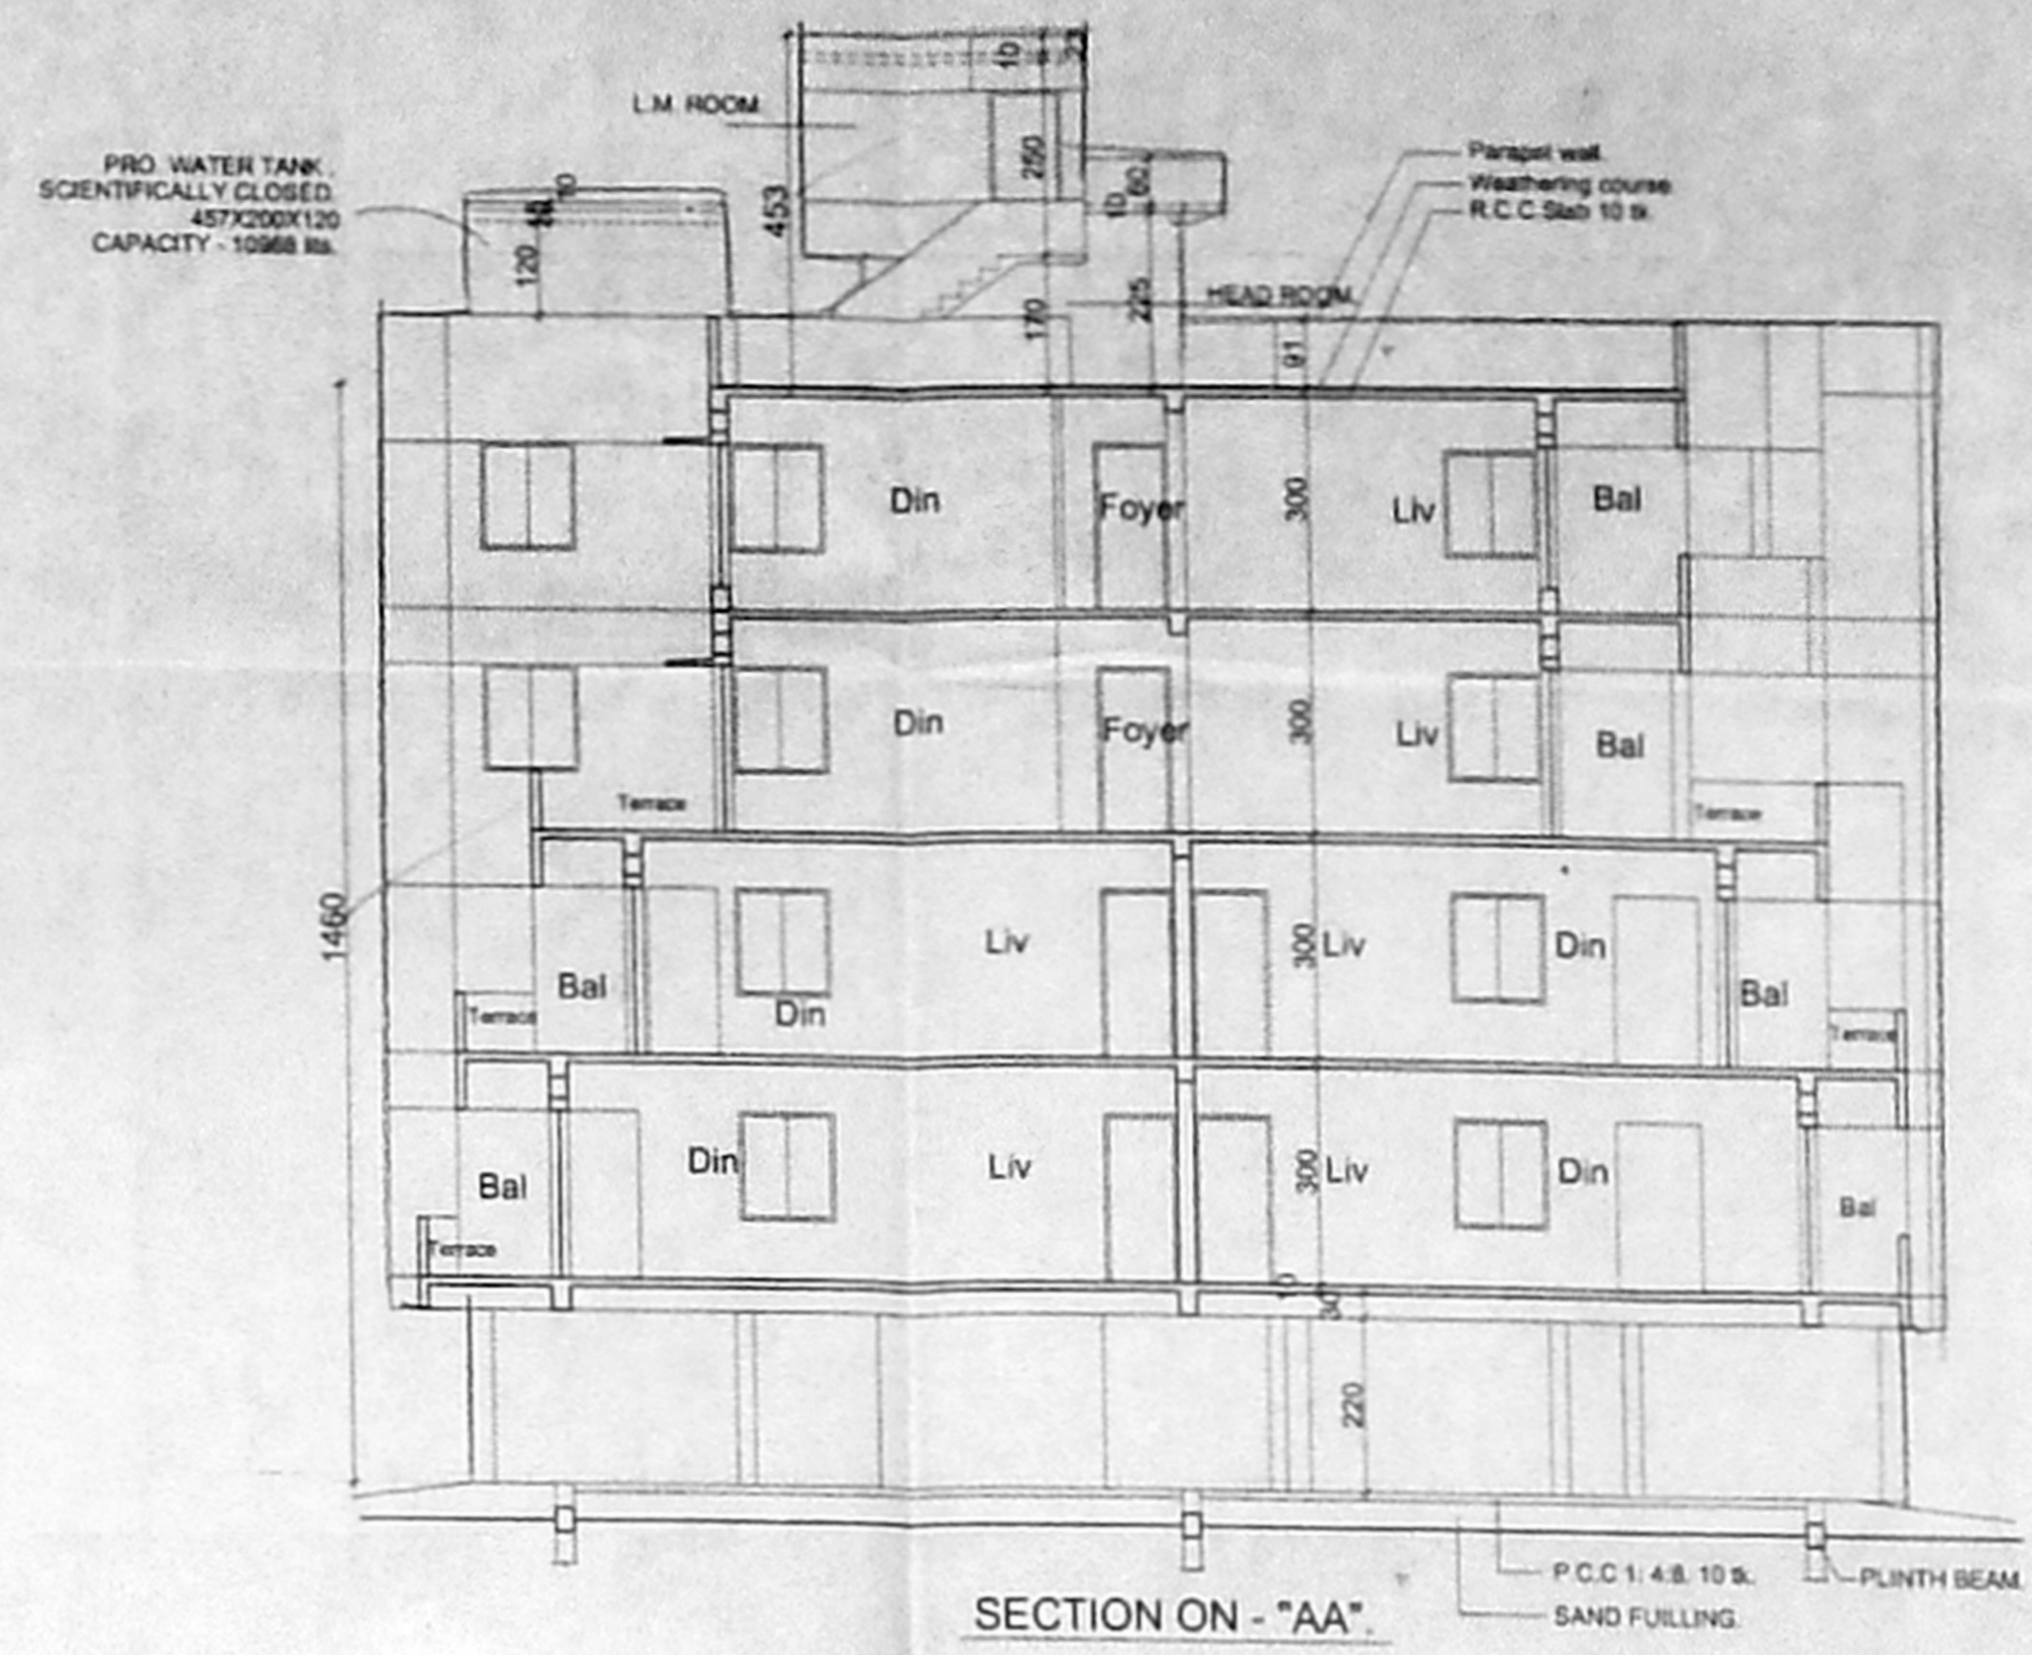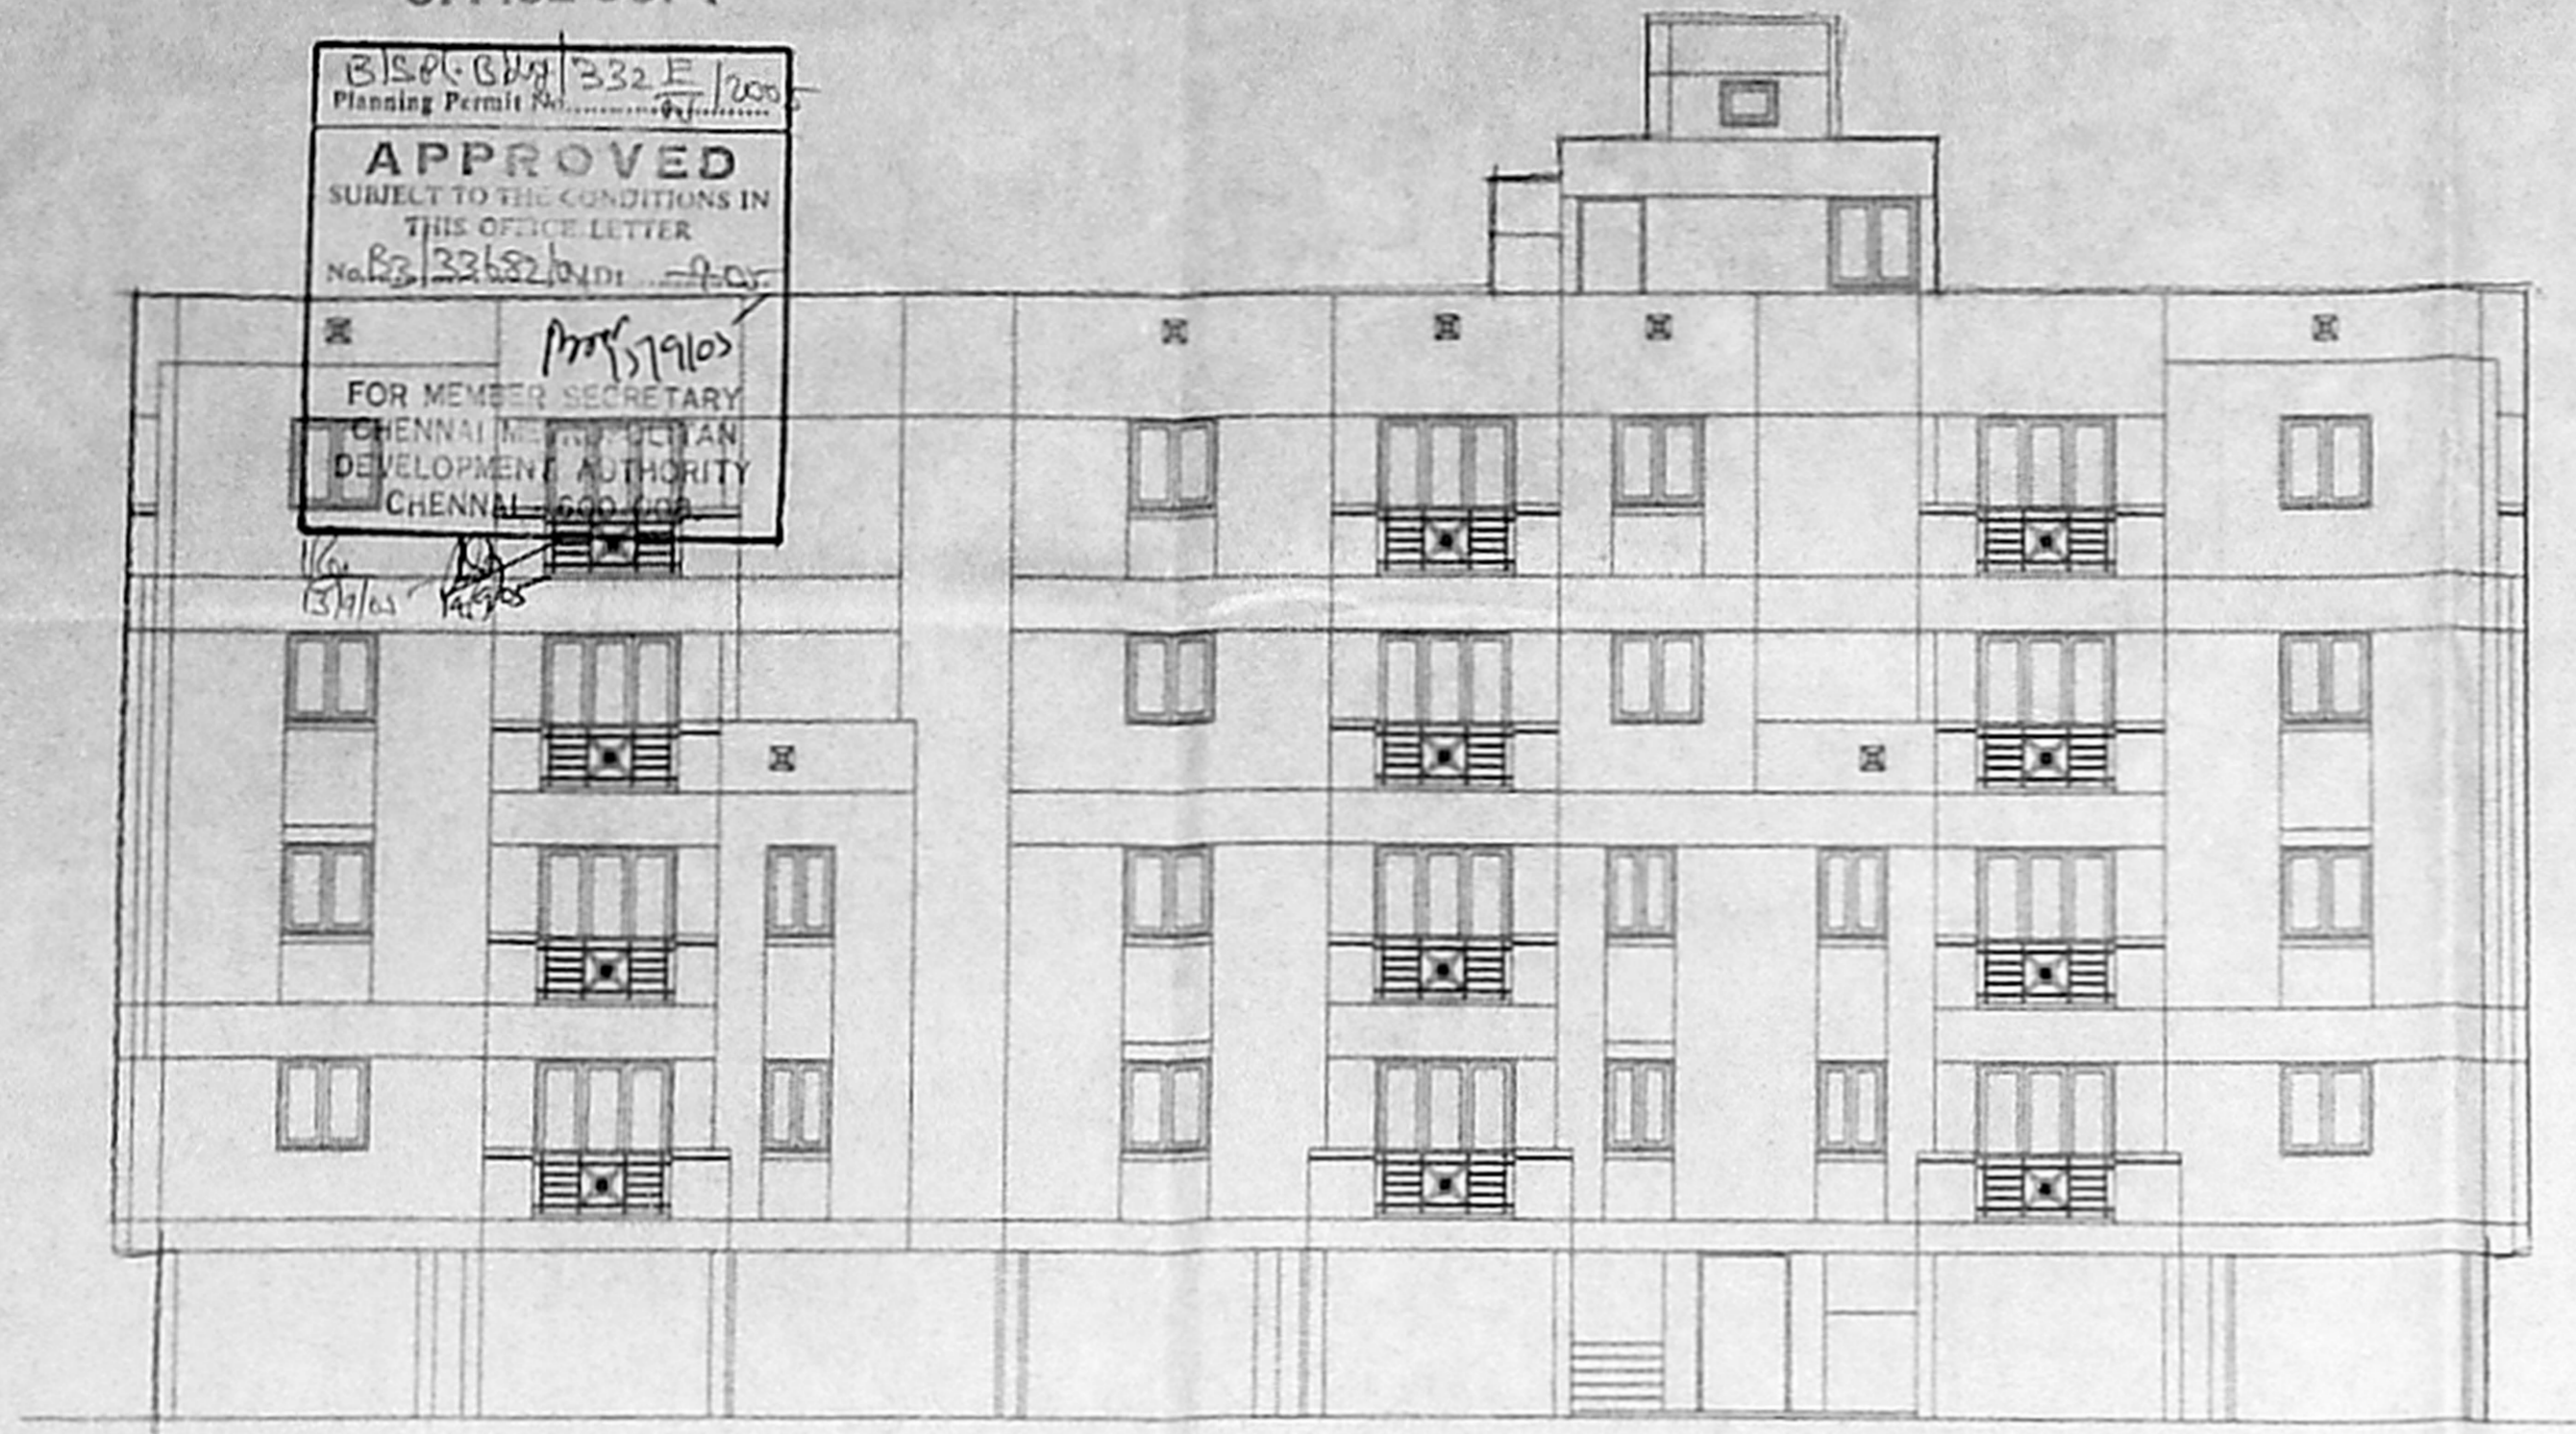

87.5x62.  
 CMDA (B)/14 No. 1  
 C. No. 10/B/255/1A  
 Ass. 27/10/09  
 D.P.

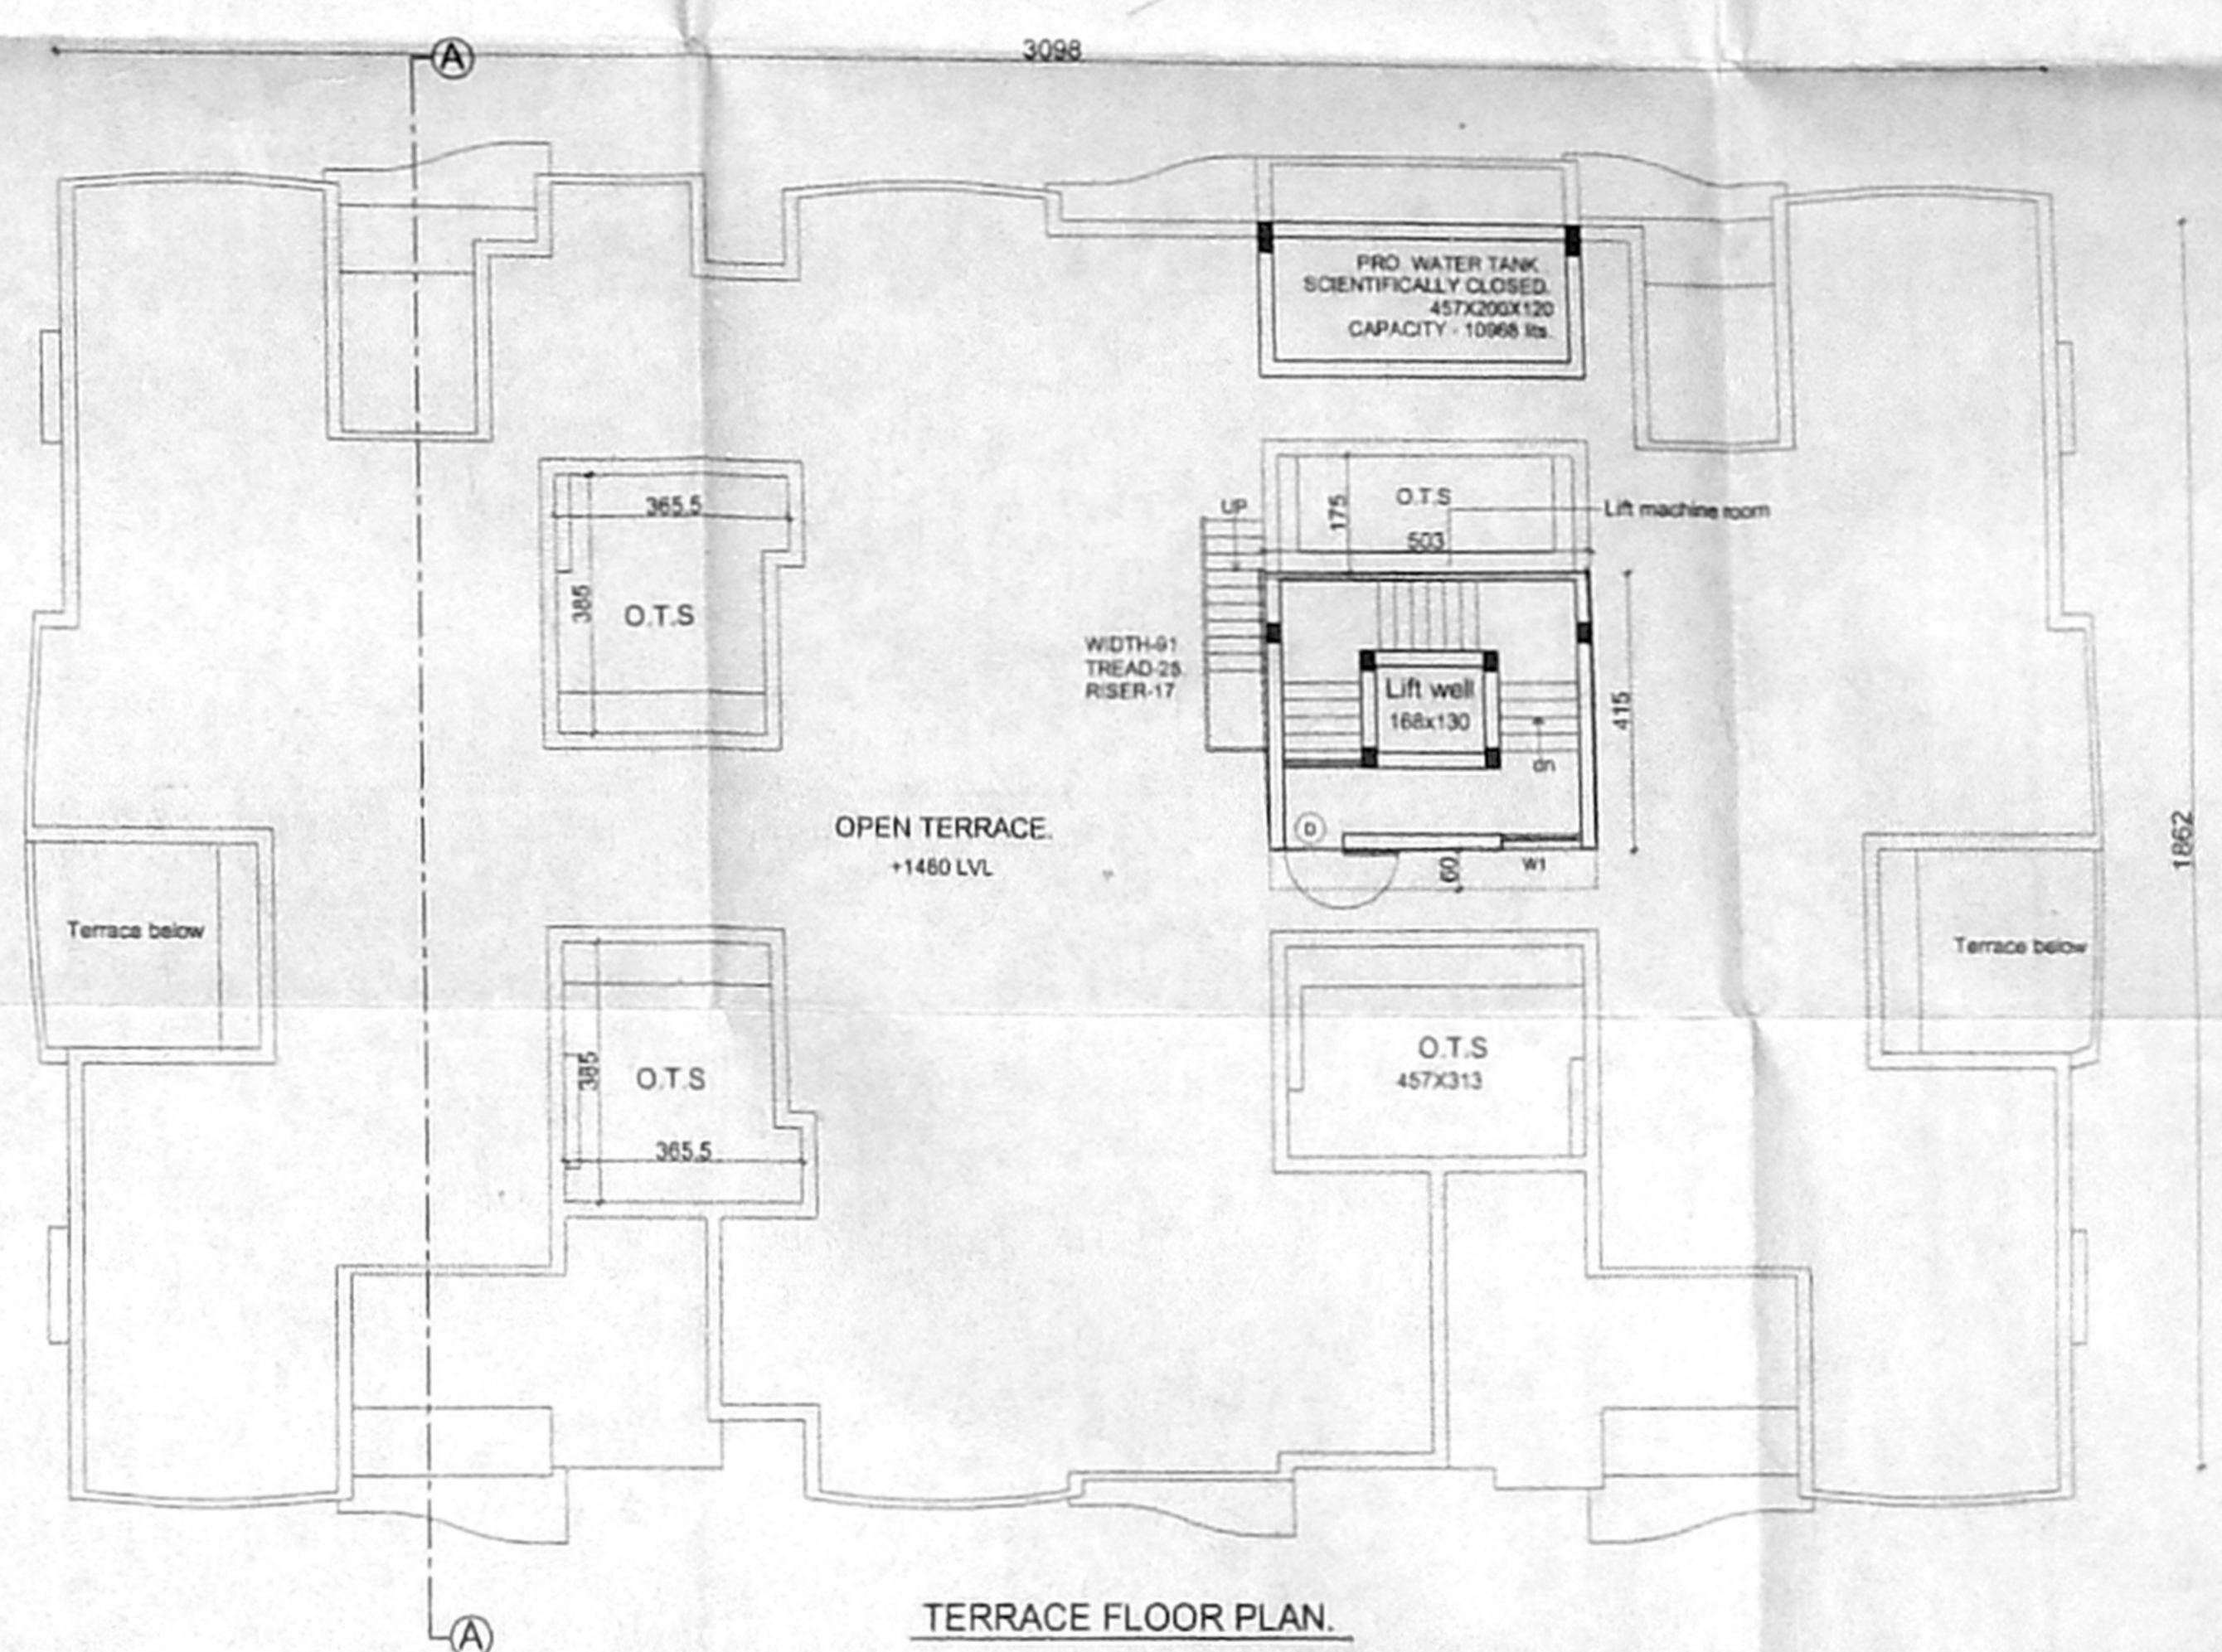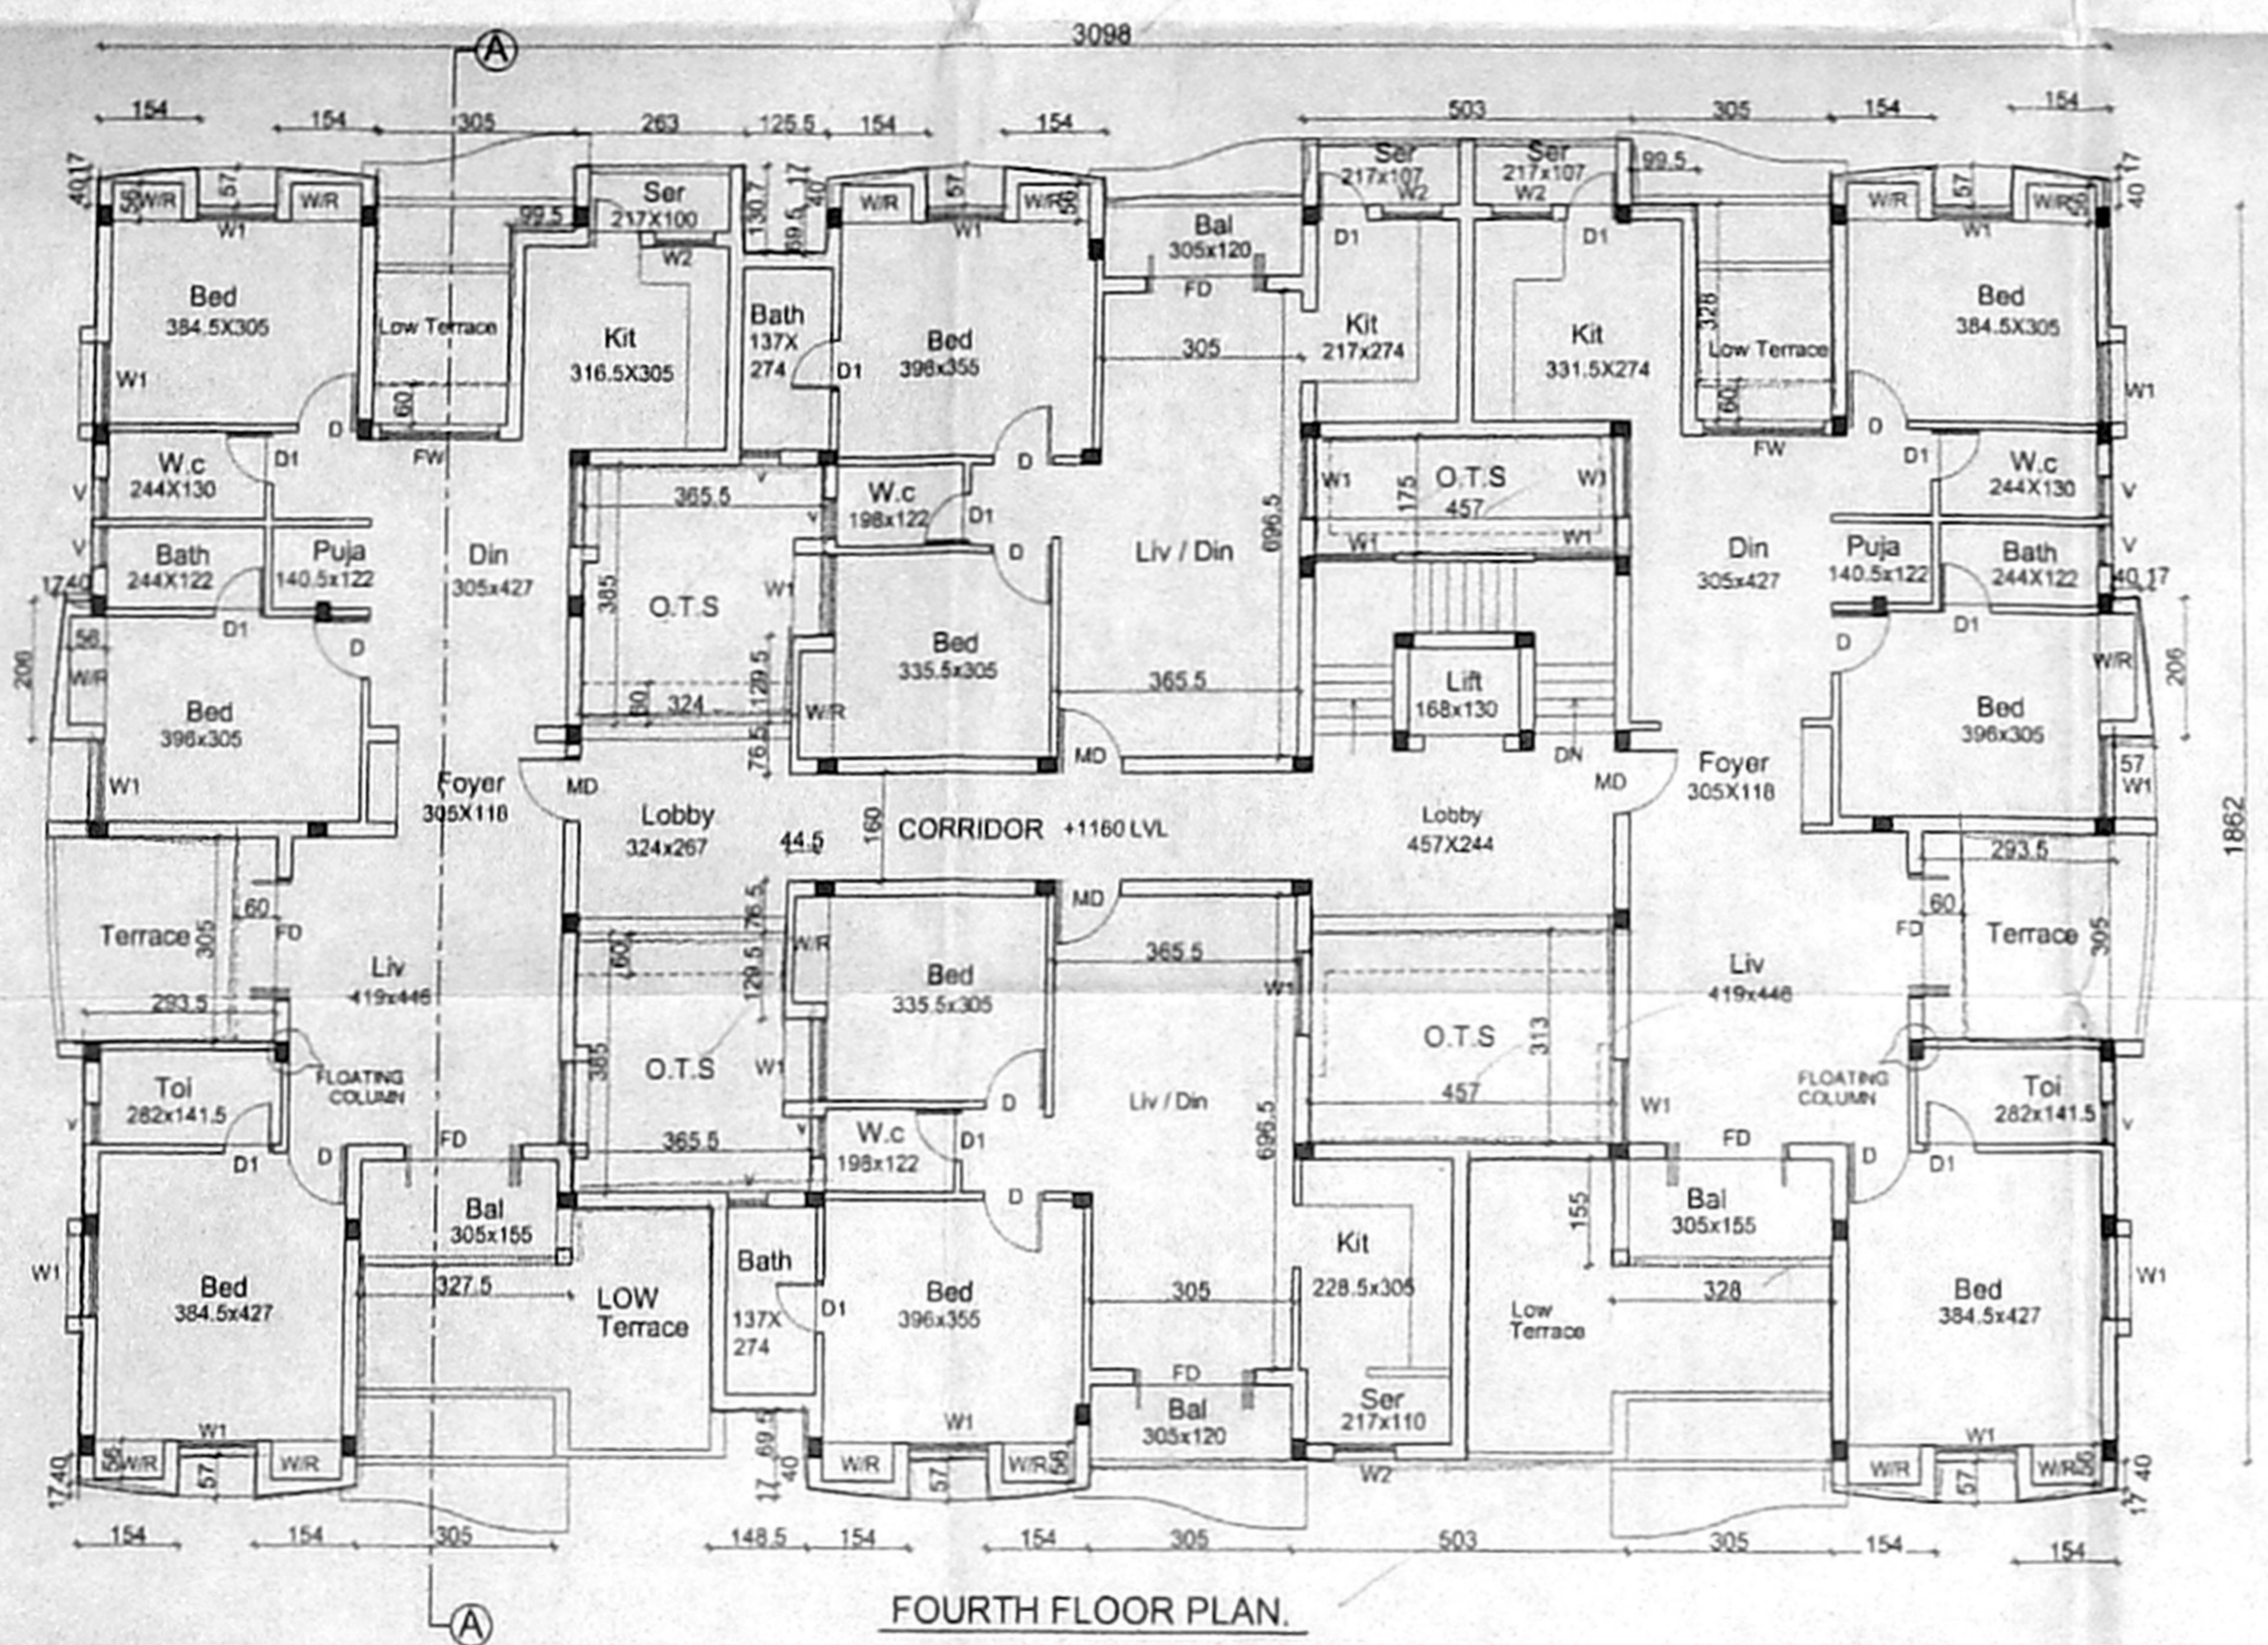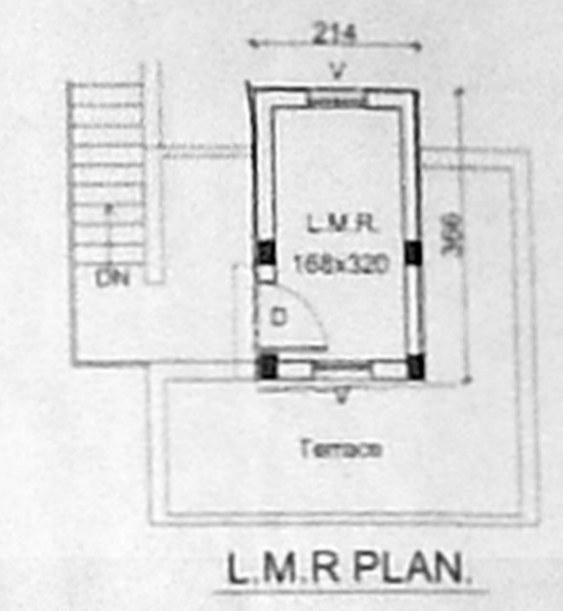

SCHEDULE OF JOINERY.

MD	Main door	100 X 213
D	Door	91 X 213
D1	Door	76 X 213
FD	French door	183 X 213
W1	Window	122 X 122
W2	Window	91 X 91
V	Ventilator	76 X 80
FW	French Window	183 X 183

TITLE:-  
 PLANS, ELEVATION  
 & SECTION  
 FOR BLOCK - B

LEGEND:-  
 PROPOSED  
 SCALE - 1 : 100  
 ALL DIMENSIONS ARE IN C.M.  
 SHEET NO. 5/11


APPLICANT:  
 T. CHITTY BABU,  
 M/s AKSHAYA HOMES,  
 P.A HOLDER FOR  
 M/s INDUS PROPERTIES INC

PROPOSAL:  
 PROPOSED RESIDENTIAL APARTMENTS AT  
 S.NO - 255/1A & 255/2, SITUATED AT  
 NO - 82, NOLAMBUR VILLAGE,  
 AMBATTUR TALUK, THIRUVALLUR DISTRICT.


ARCHITECT:  
 C.R. RAJU, ARCHITECT  
 COA No: 12626, 11A No: 7583  
 R.A. No: 195 (CORPN. OF CHENNAI)  
 9, 3rd STREET, GILL NAGAR,  
 CHENNAI-64, PH: 23742024, 23741977  
 TELEFAX: 23743394

84.7 X 61.3


Revised Plan  
 No. 1  
 B.3.3332.04

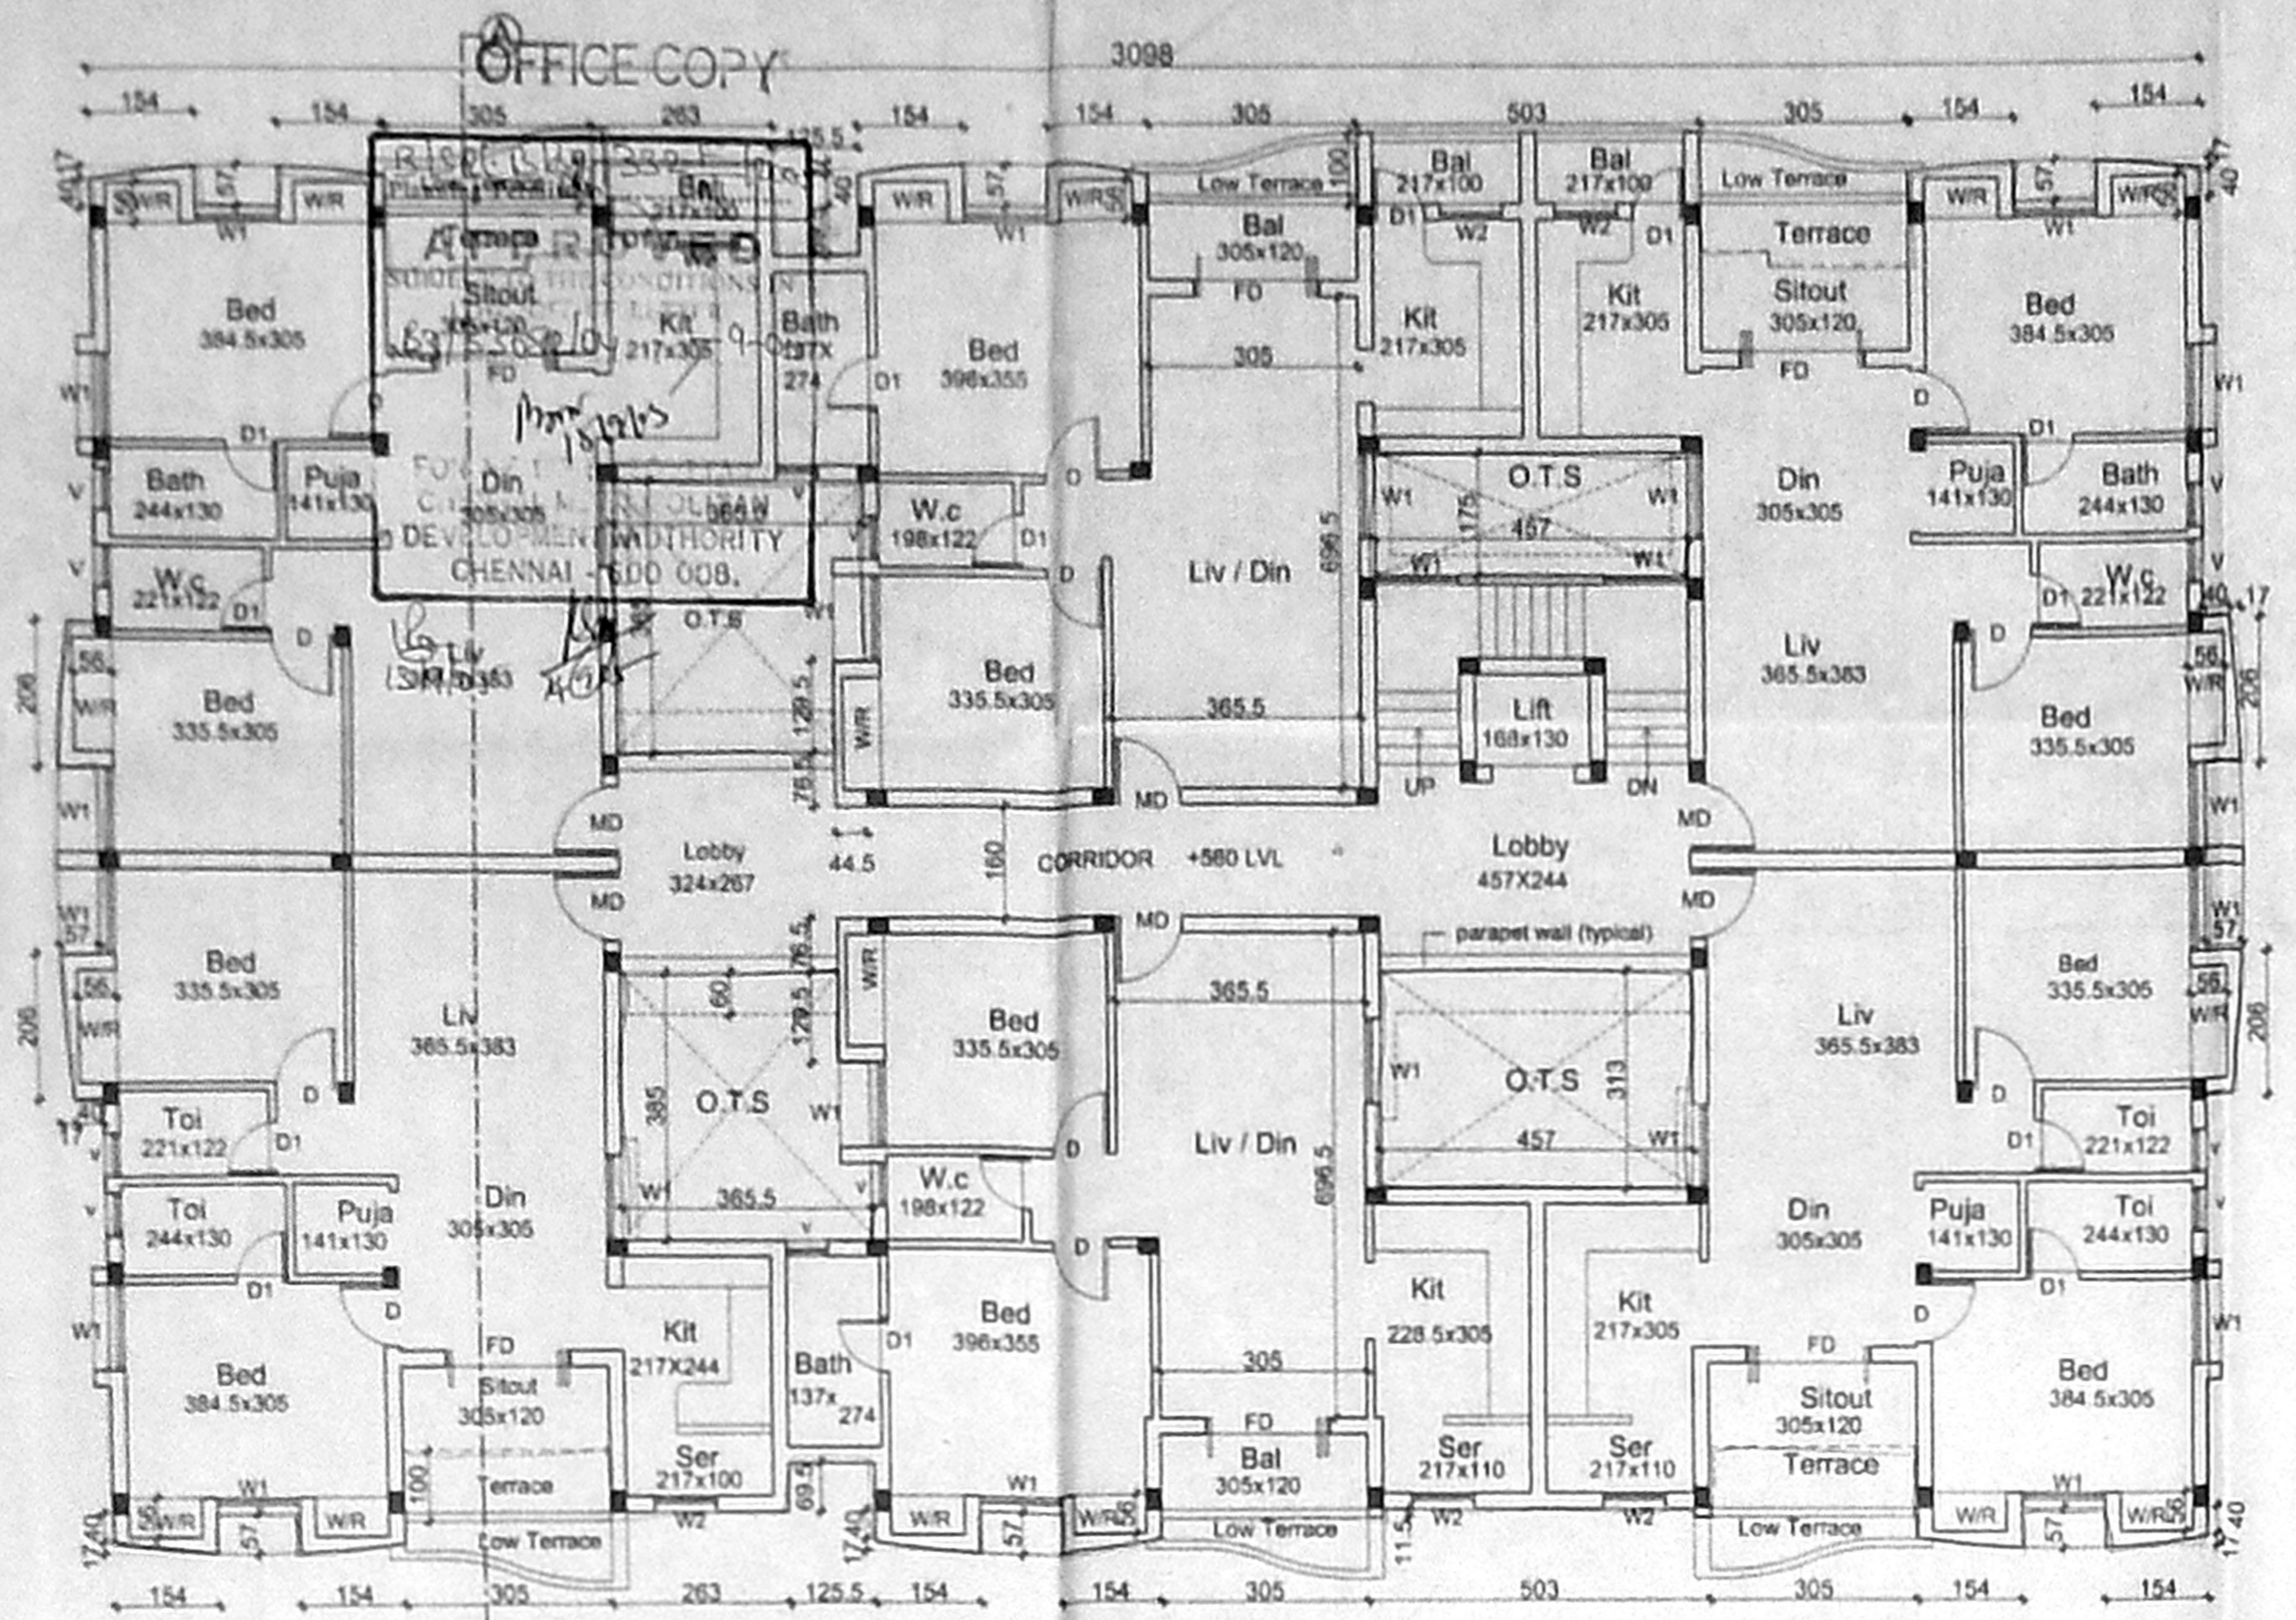


SECOND FLOOR PLAN

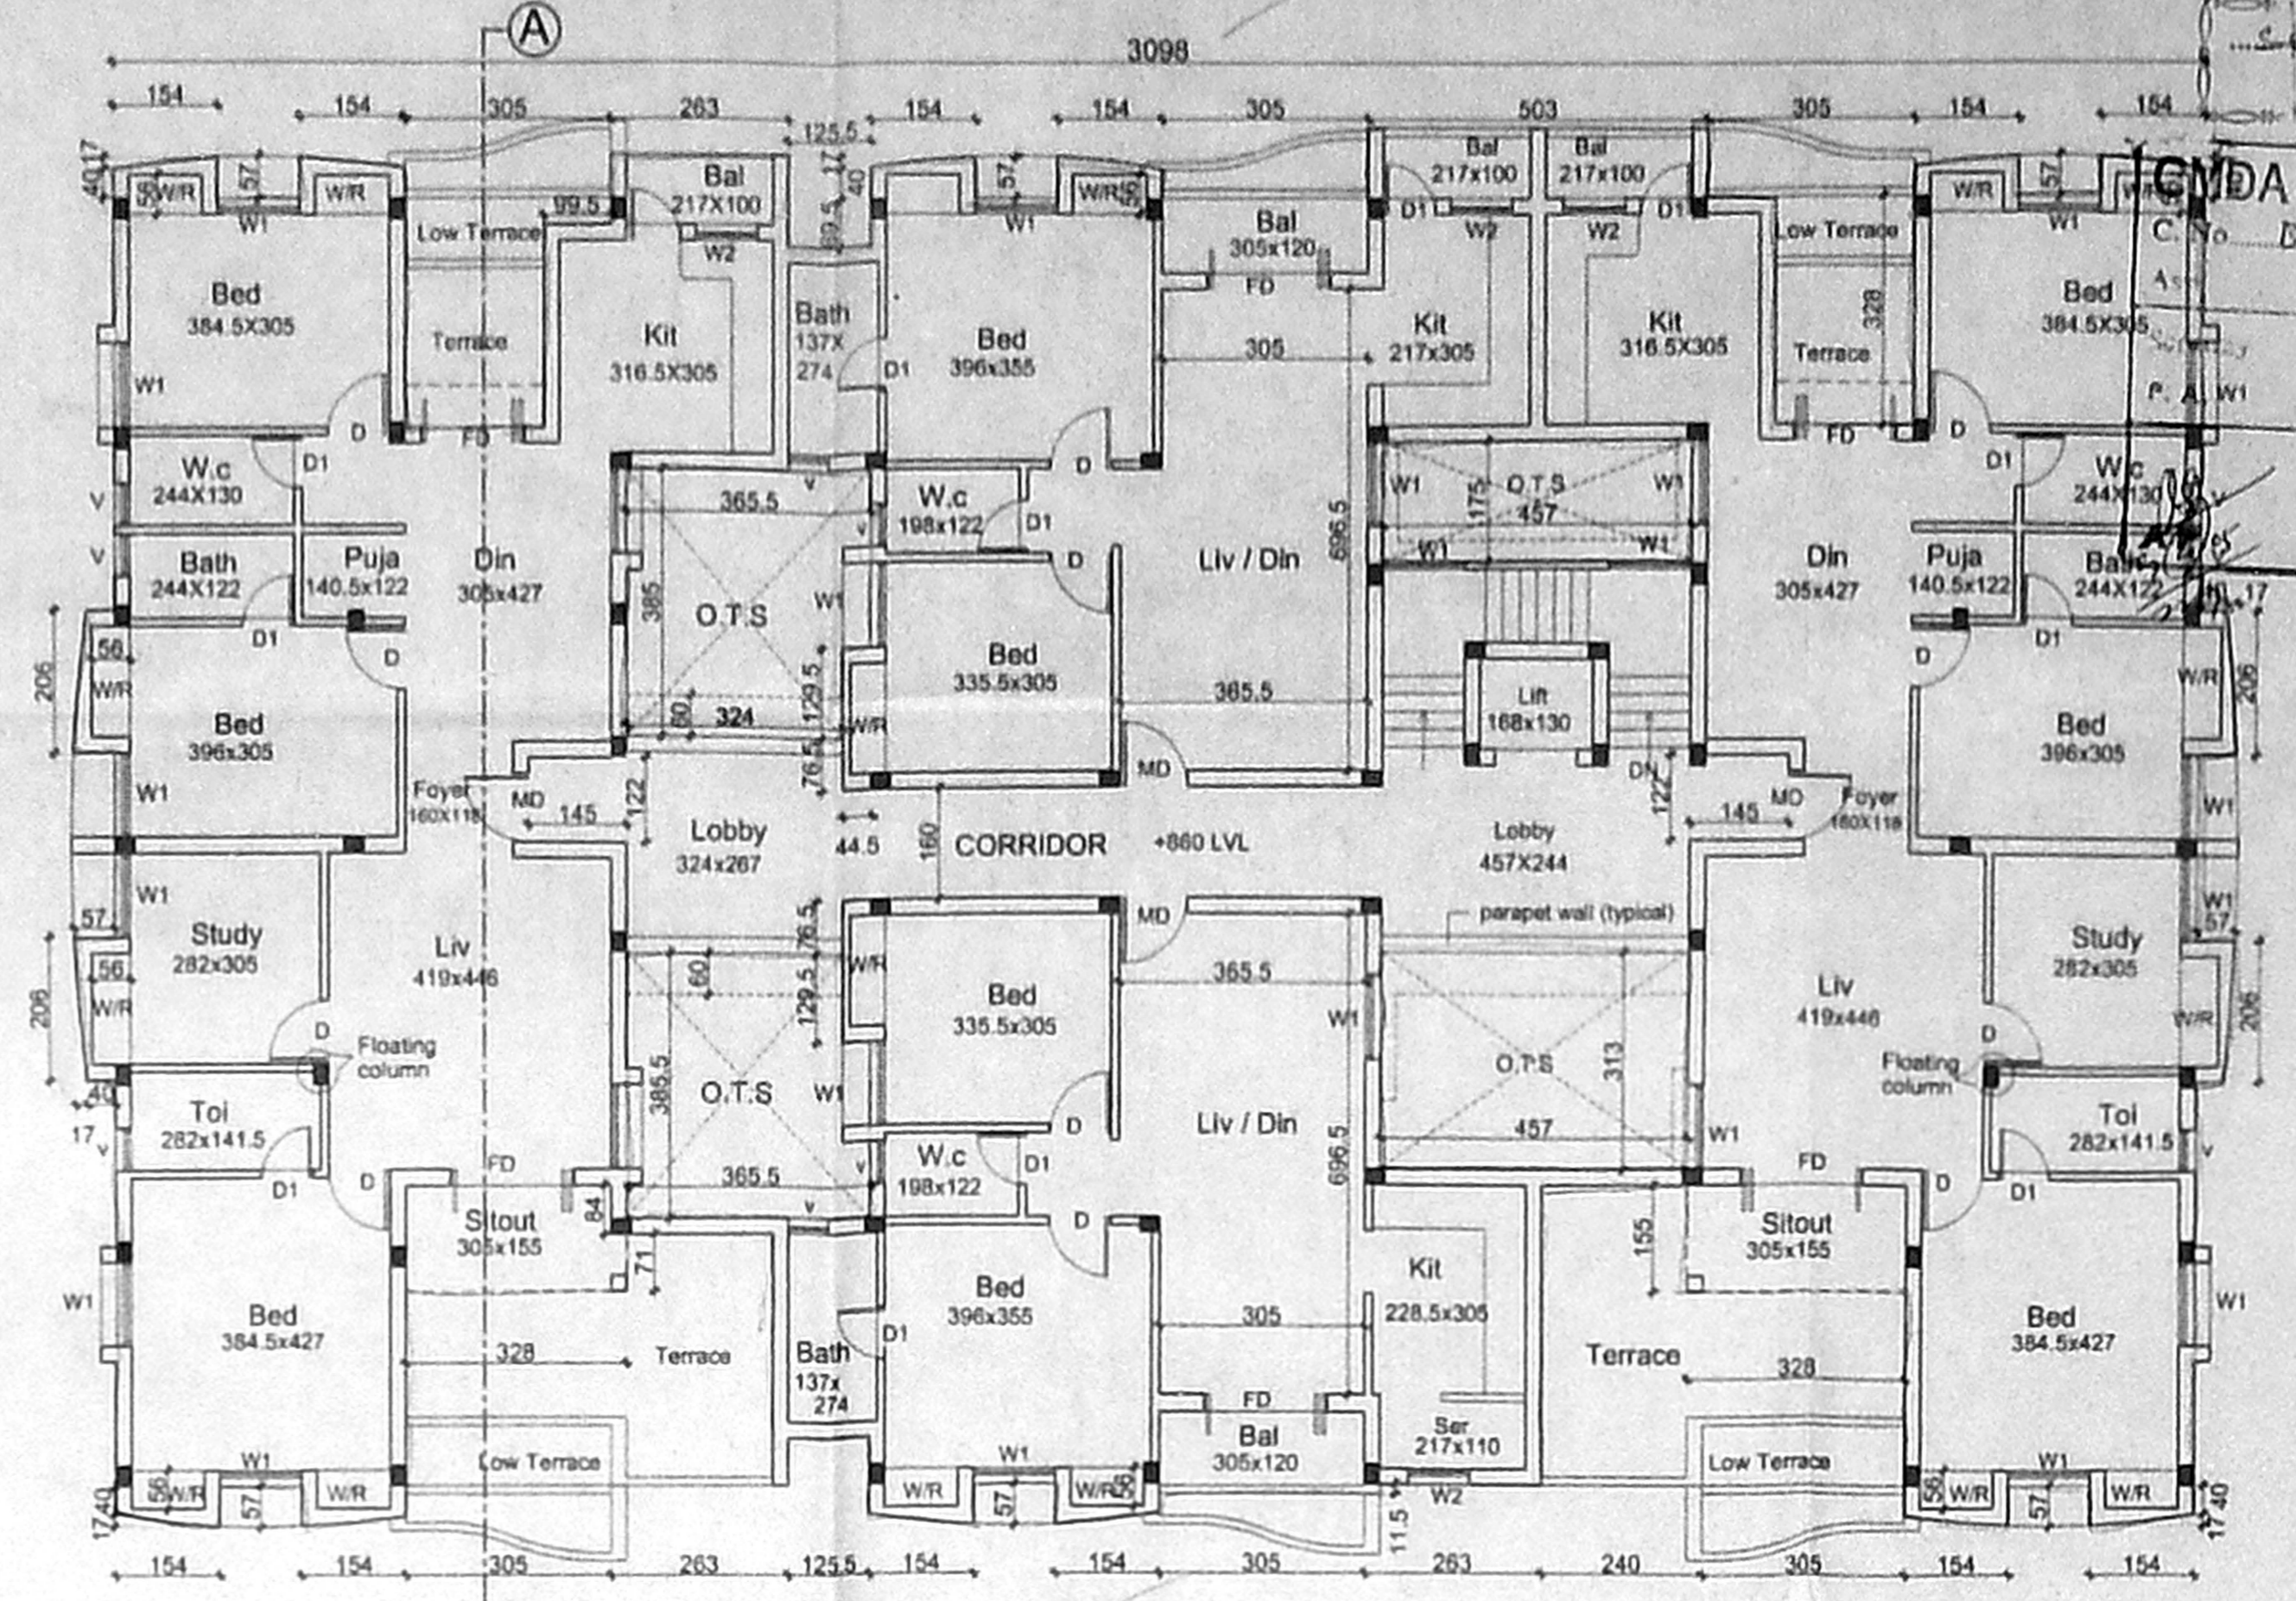

THIRD FLOOR PLAN

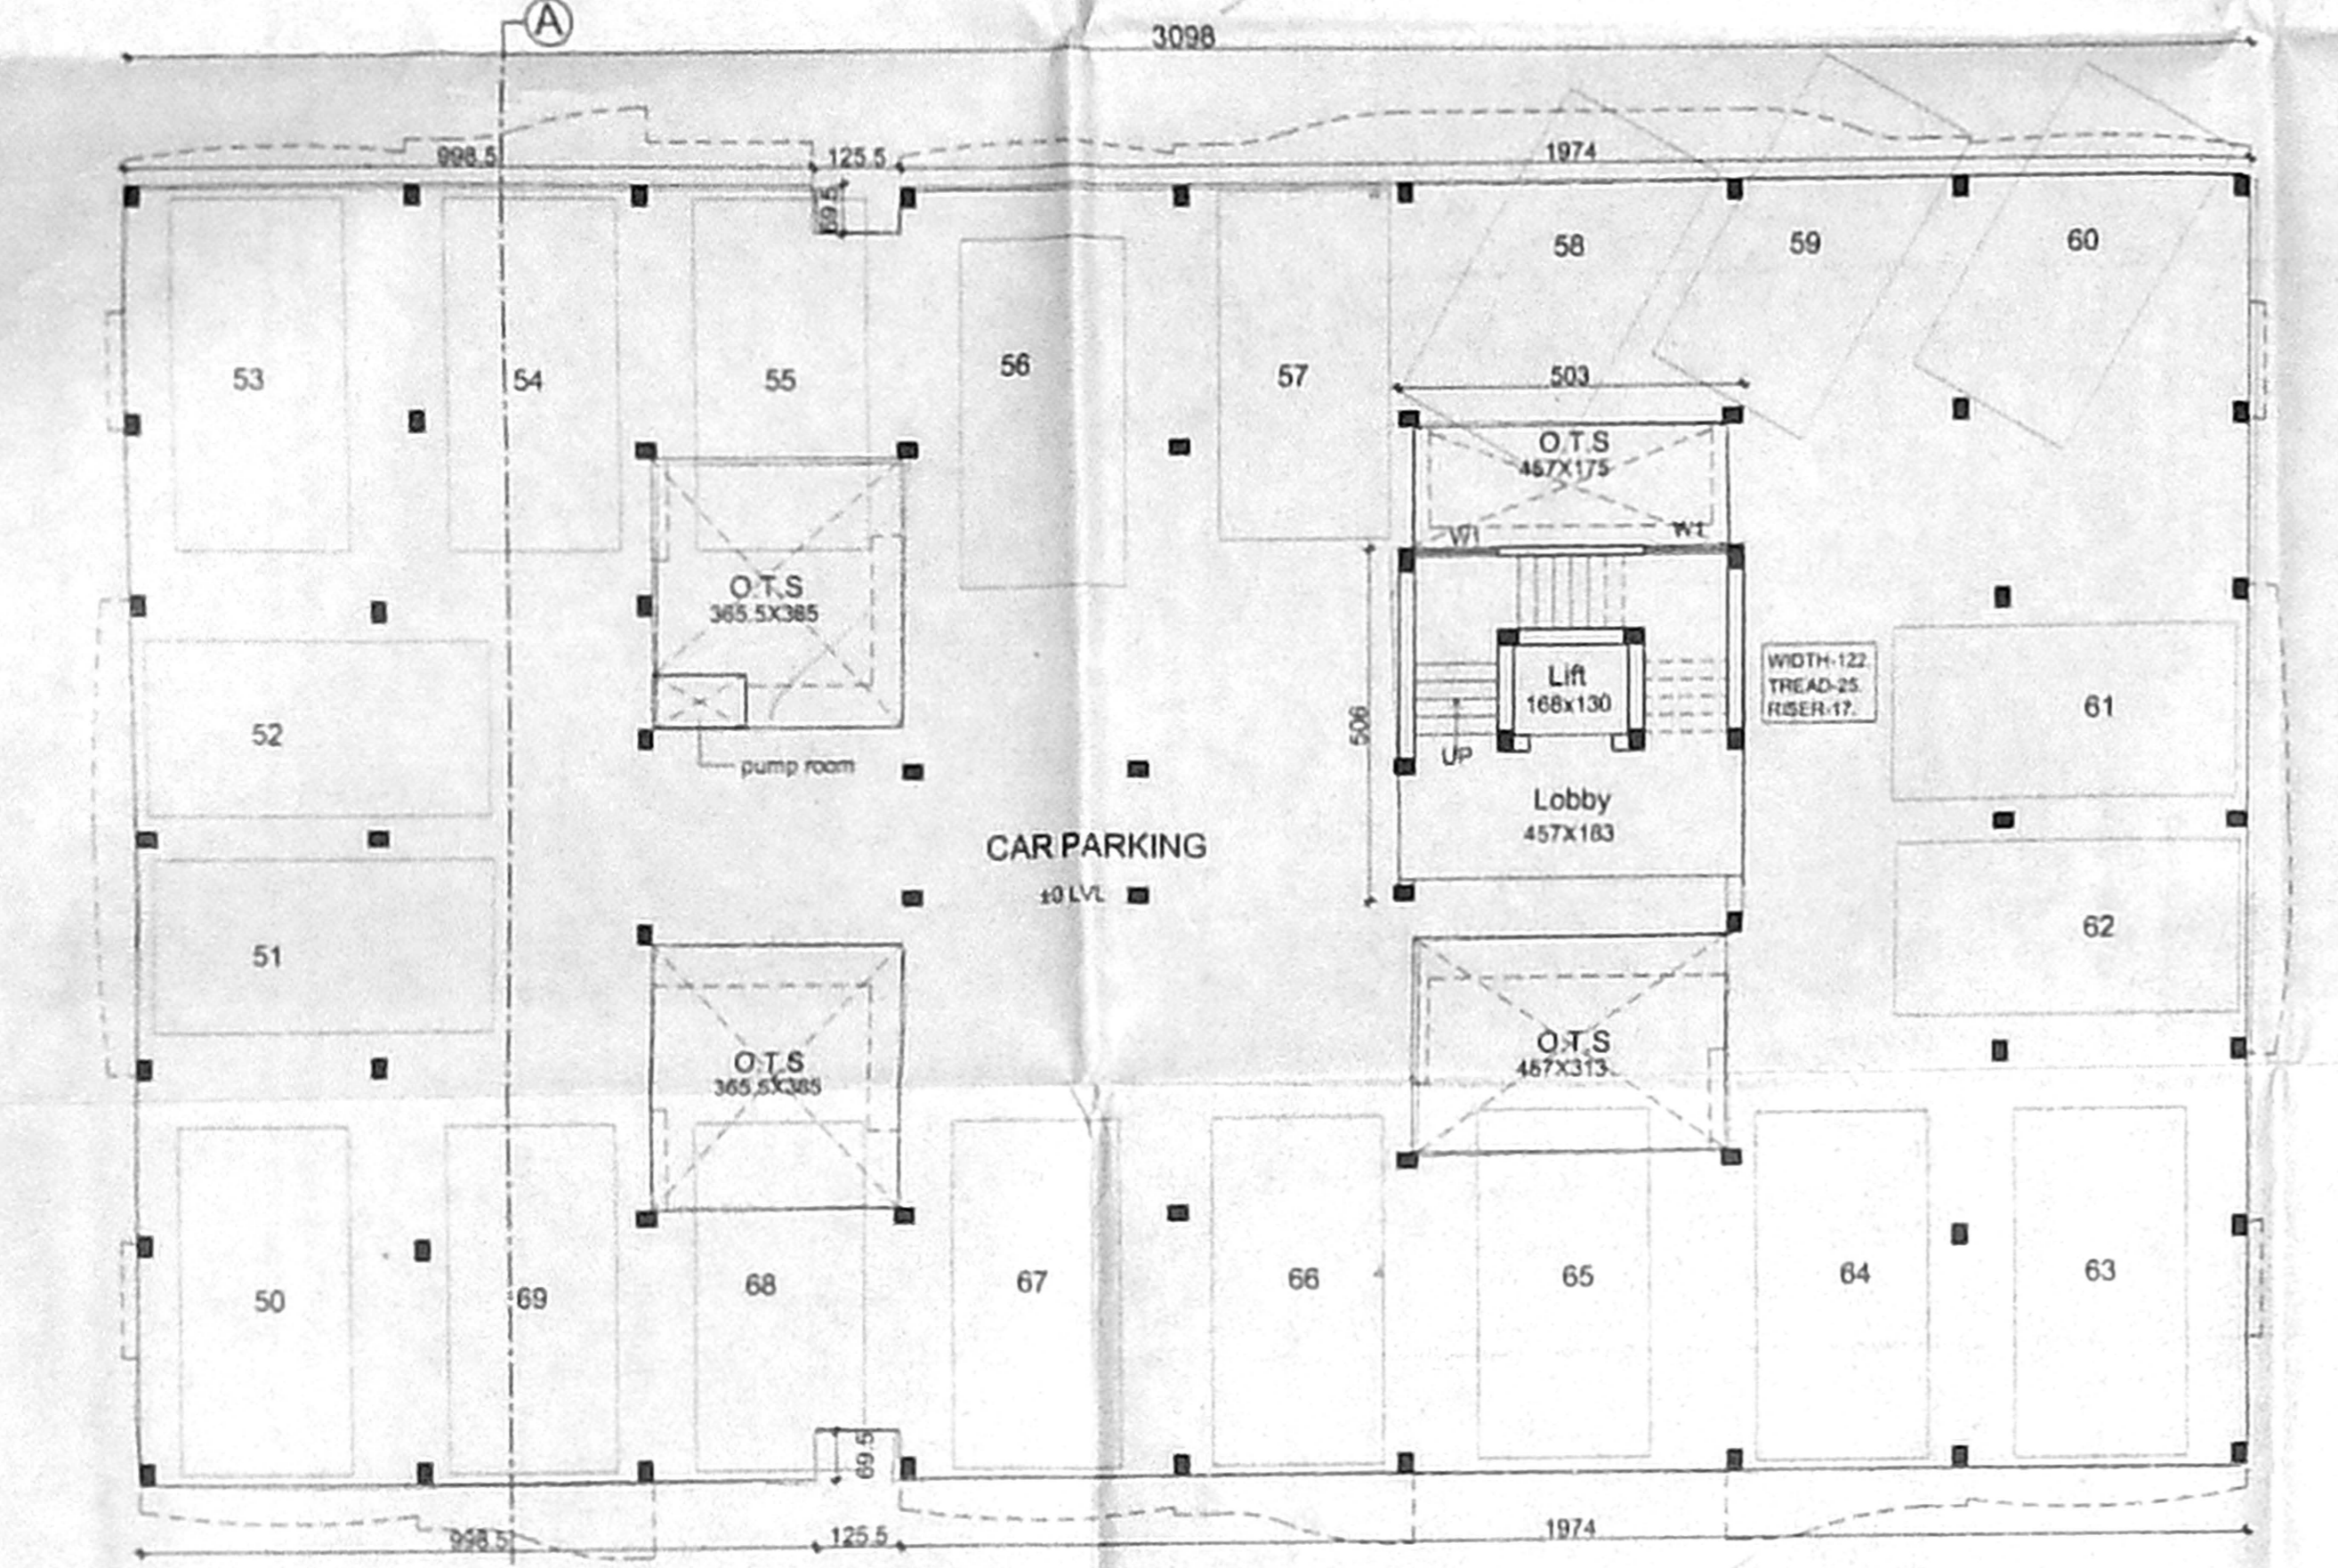

GROUND FLOOR PLAN CAR PARKING UNDER STILTS.

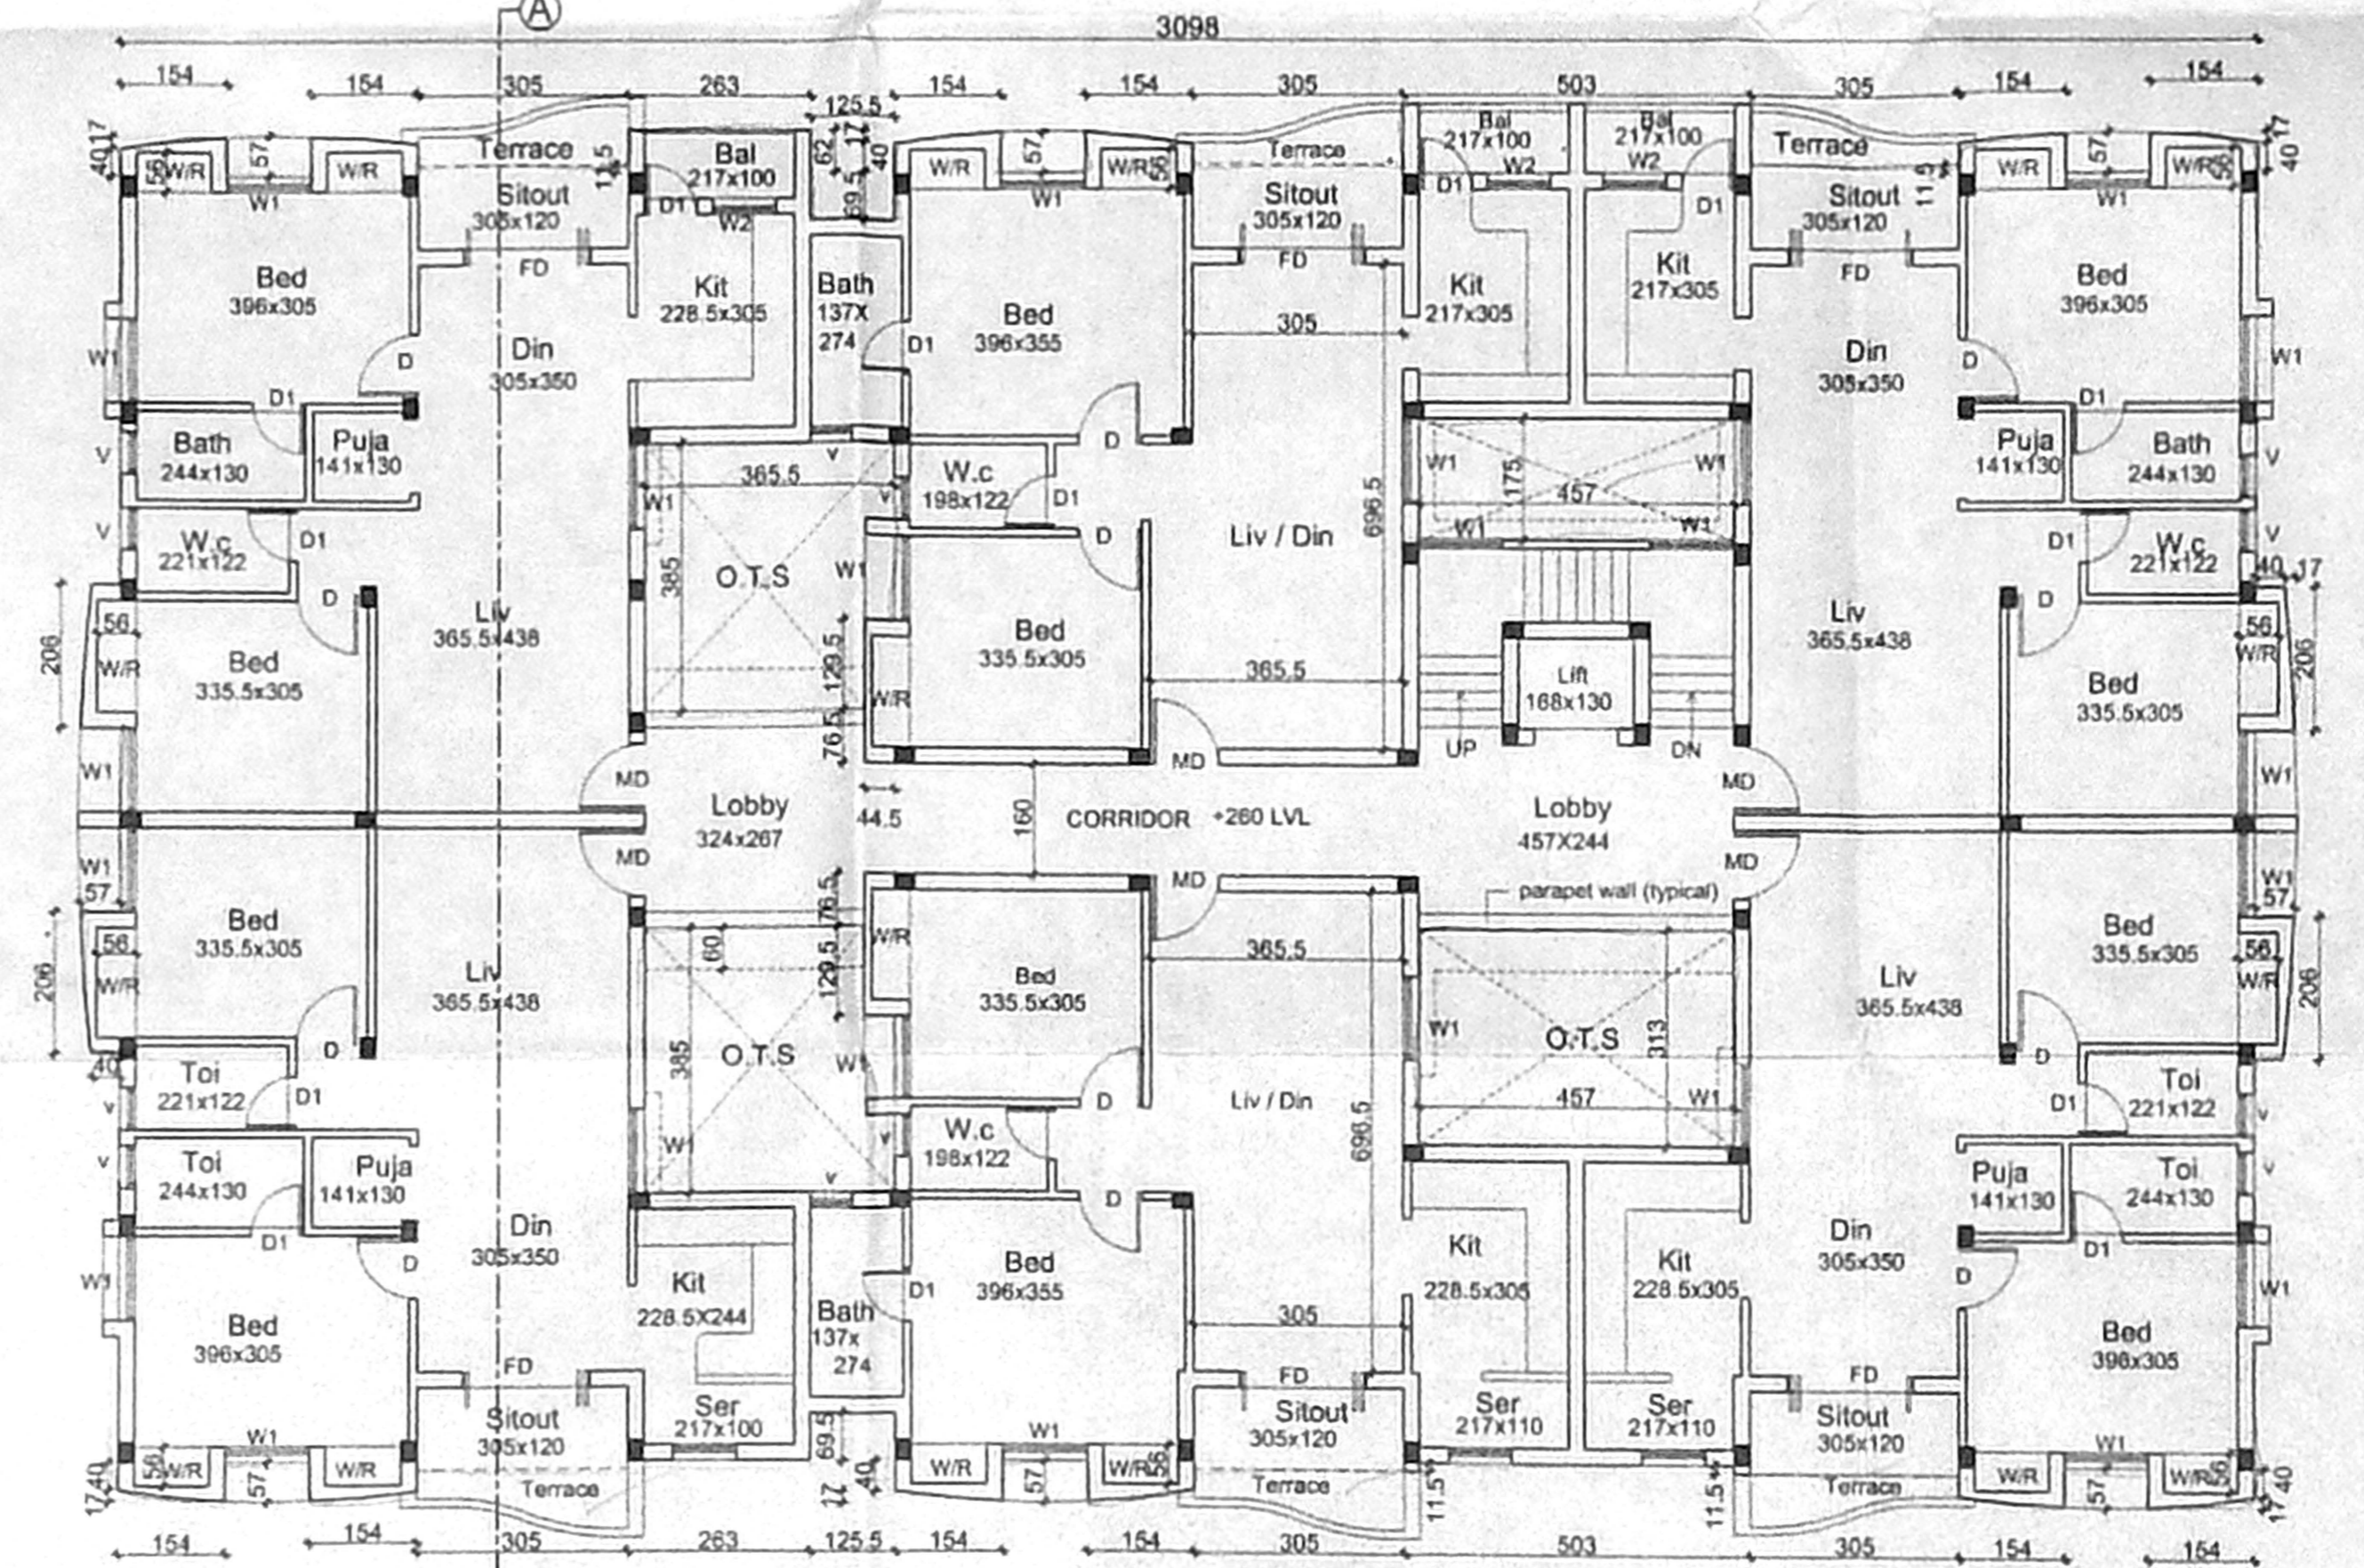

FIRST FLOOR PLAN

SCHEDULE OF JOINERY.

MD	Main door	100 X 213
D	Door	91 X 213
D1	Door	76 X 213
FD	French door	183 X 213
W1	Window	122 X 122
W2	Window	91 X 91
V	Ventilator	76 X 60

TITLE -  
 PLANS  
 FOR BLOCKS - C

LEGEND -  
 PROPOSED

SCALE - 1 : 100

ALL DIMENSIONS ARE IN C.M

SHEET NO.  
 6/11

APPLICANT:  
  
 T. CHITTY BASU,  
 M/s AKSHAYA HOMES,  
 P A HOLDER FOR  
 M/s INDUS PROPERTIES INC



PROPOSAL:  
 PROPOSED RESIDENTIAL APARTMENTS AT  
 S.NO - 255/1A & 255/2, SITUATED AT  
 NO - 82, NOLAMBUR VILLAGE,  
 AMBATTUR TALUK, THIRUVALLUR DISTRICT.

ARCHITECT:  
  
 C.R. RAJU, ARCHITECT  
 COA No: 12626, 11A No: 7583  
 P.A. No: 195 (CORPN. OF CHENNAI)  
 9, 3rd STREET, GILL NAGAR,  
 CHENNAI - 64, PH: 23742024, 23741977  
 TELEFAX: 23743394




87.6 X 61.5

OFFICE COPY

B3306 B3322 CA 12005  
 Planning Permit No. B333682/04  
**APPROVED**  
 SUBJECT TO THE CONDITIONS IN THE PERMIT  
 M/s. RAJU ARCHITECTS  
 CHENNAI - 600 008.

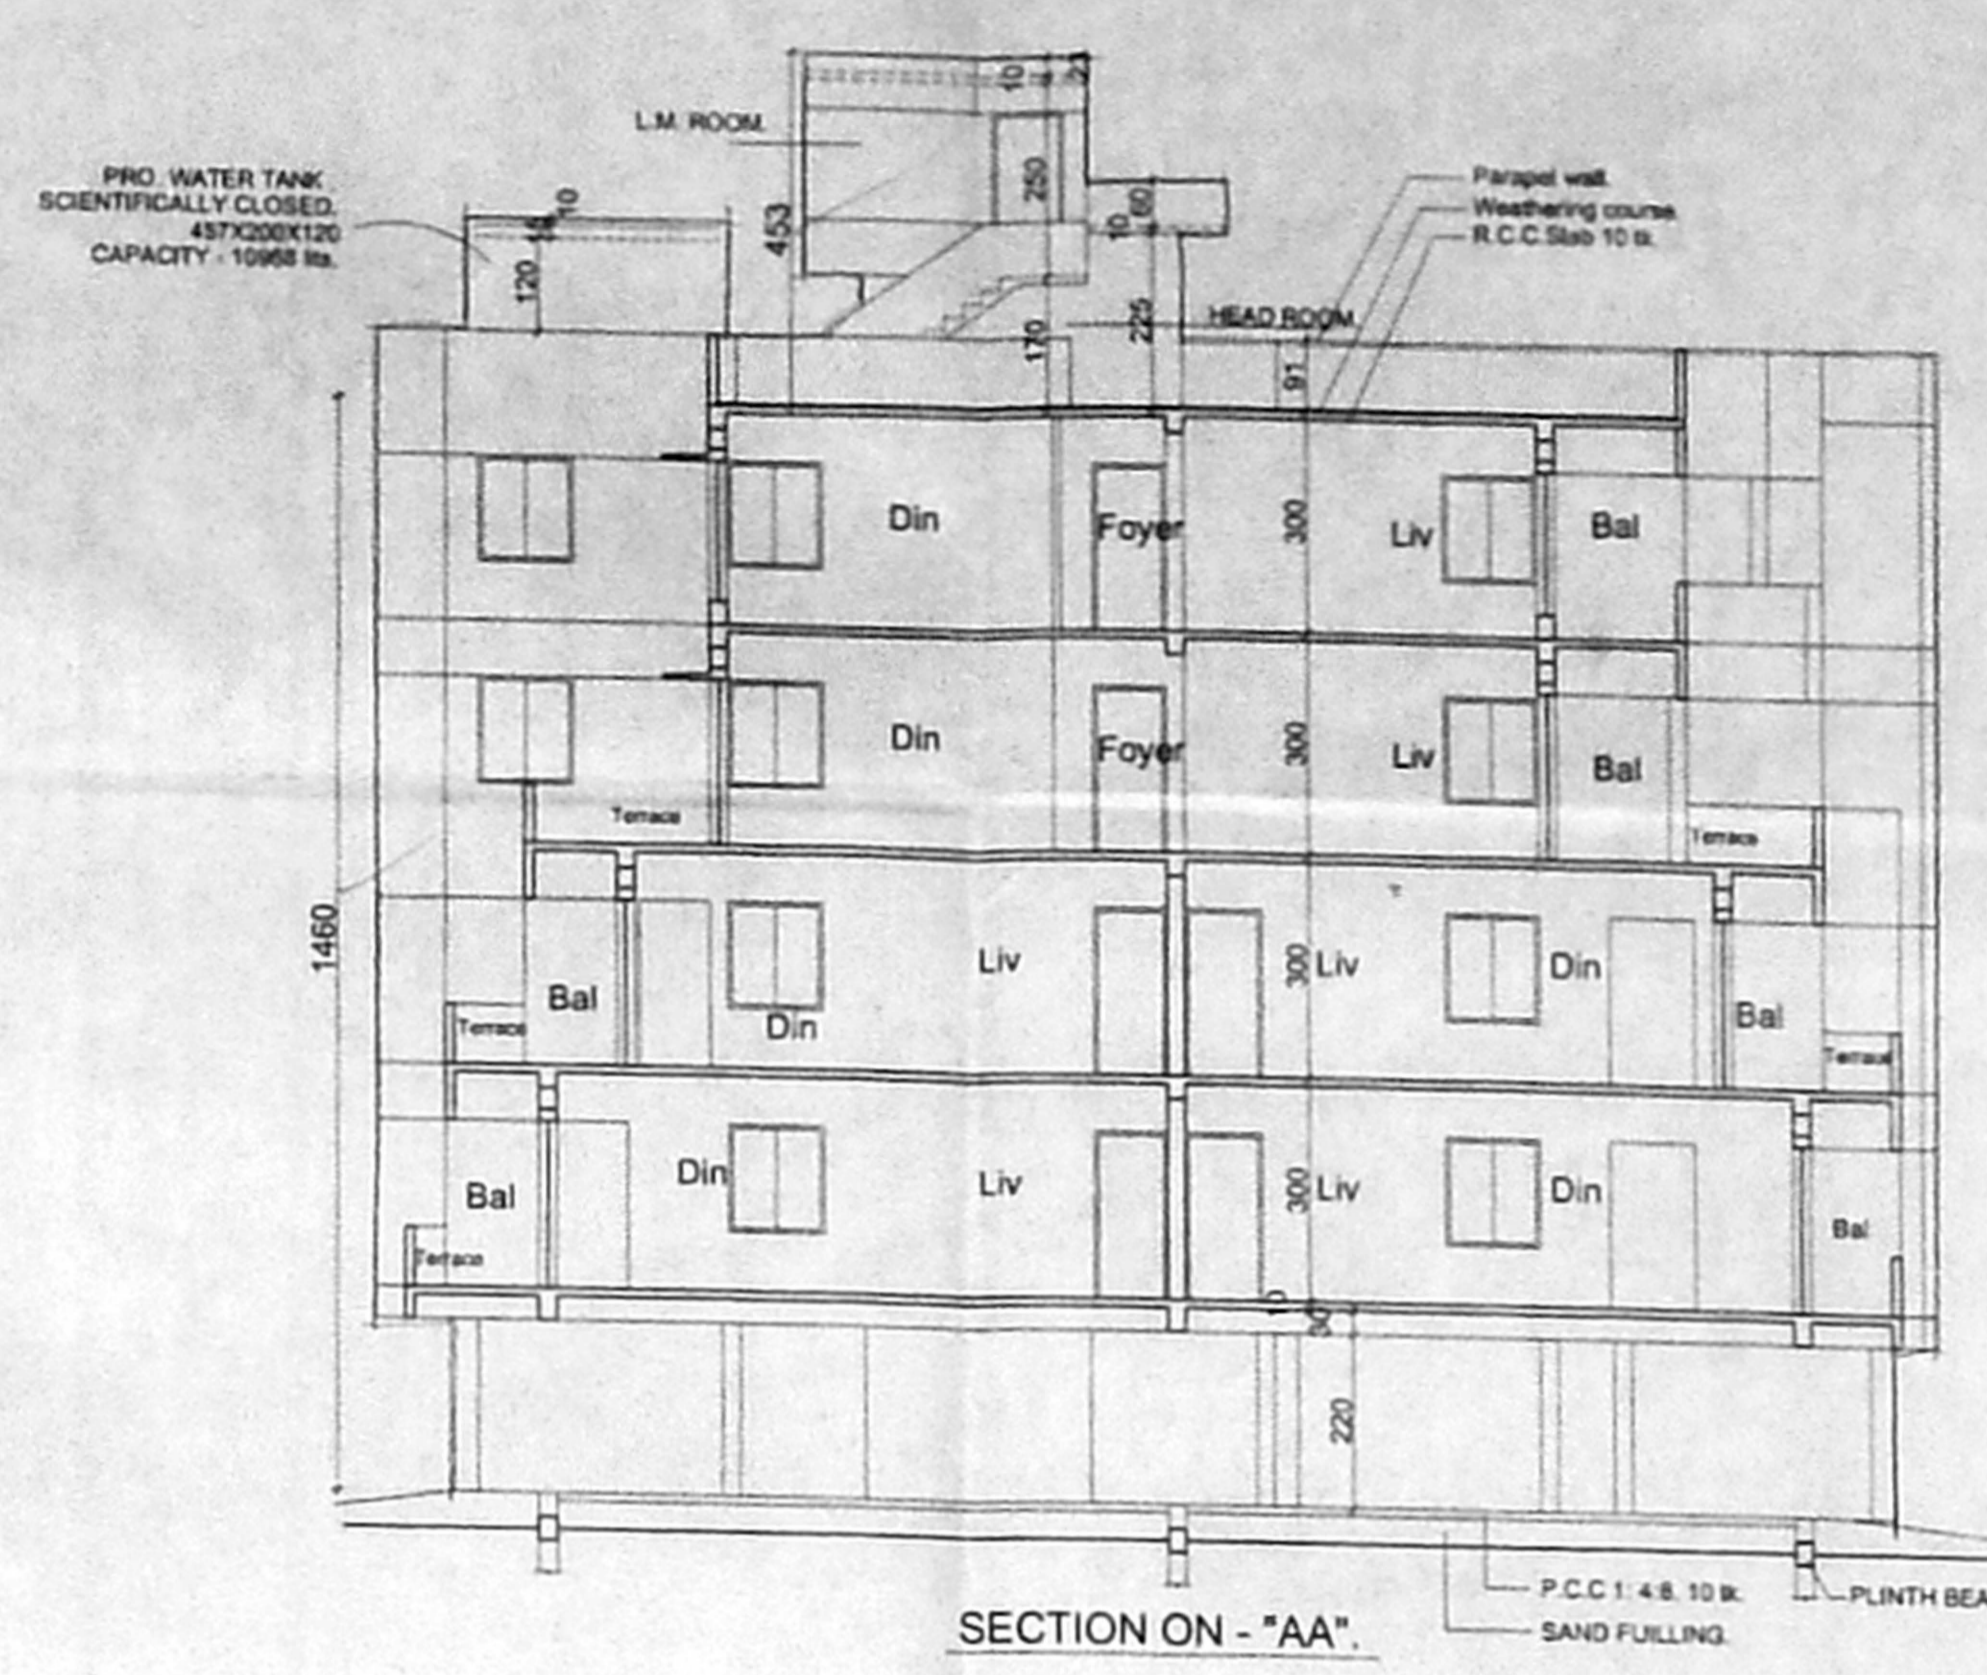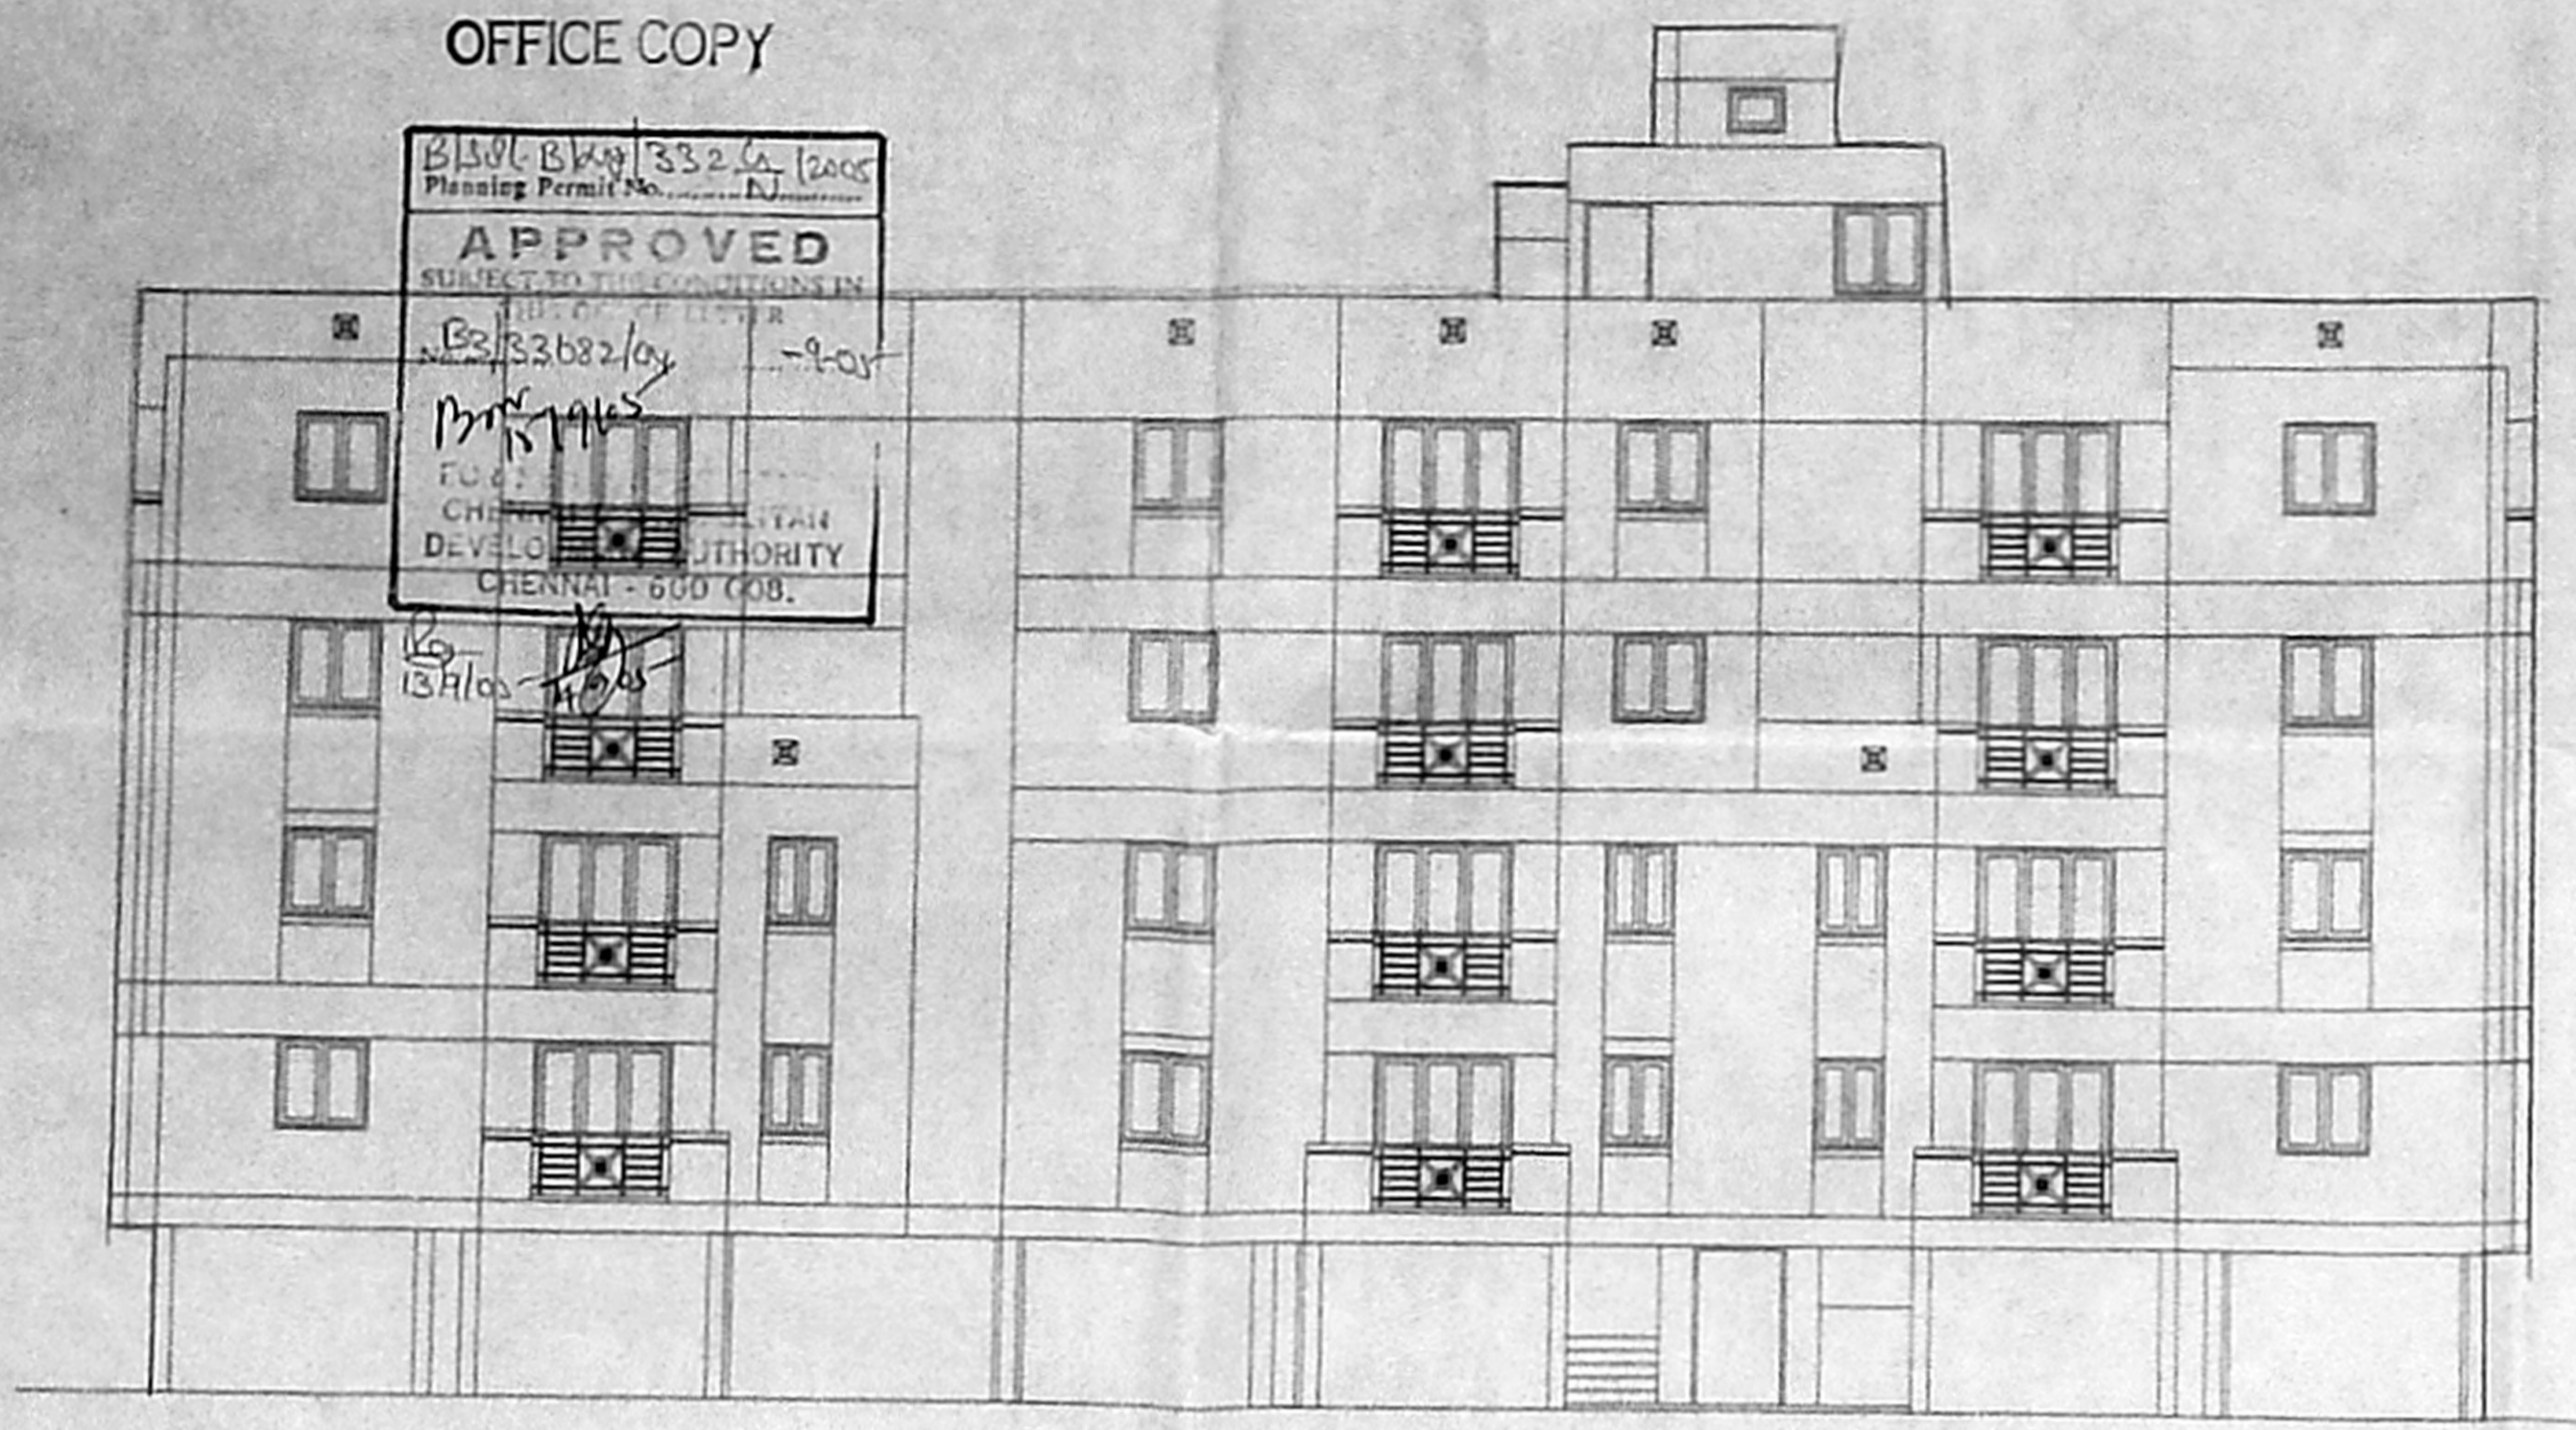

Revised Plan  
**CMDA (B)/11 No. 1**  
 C.No. B333682/04  
 D.P.

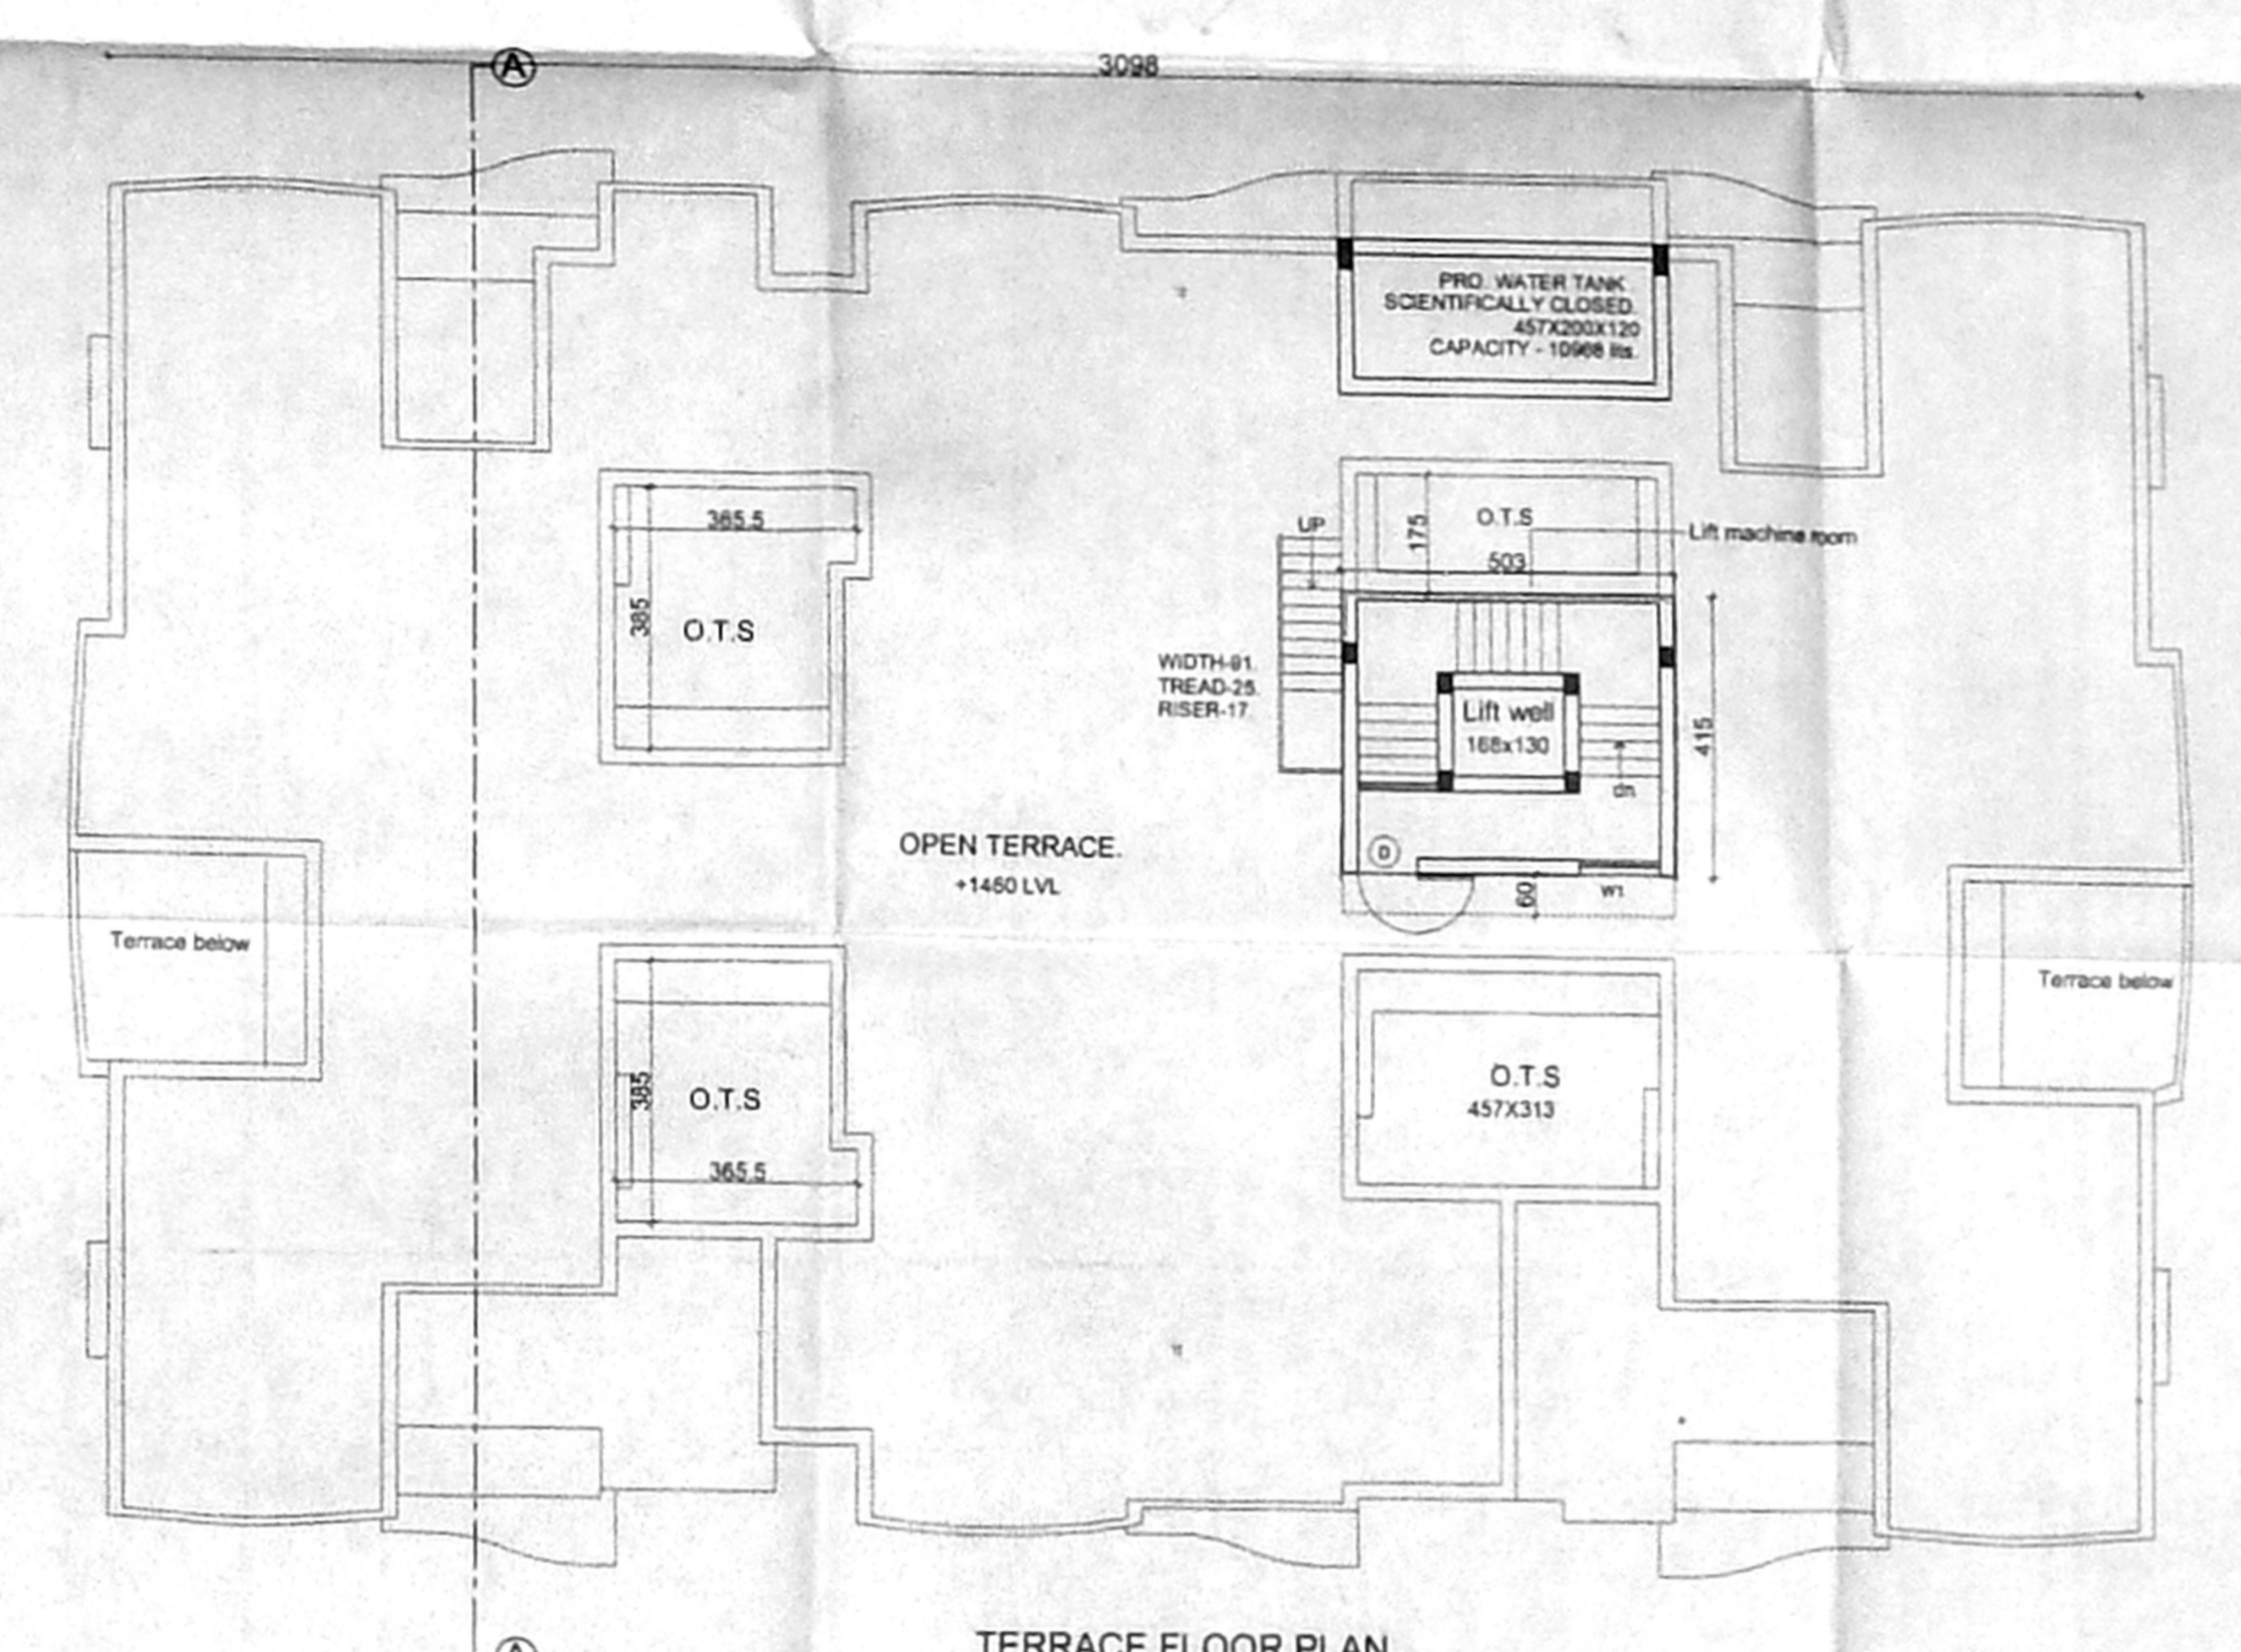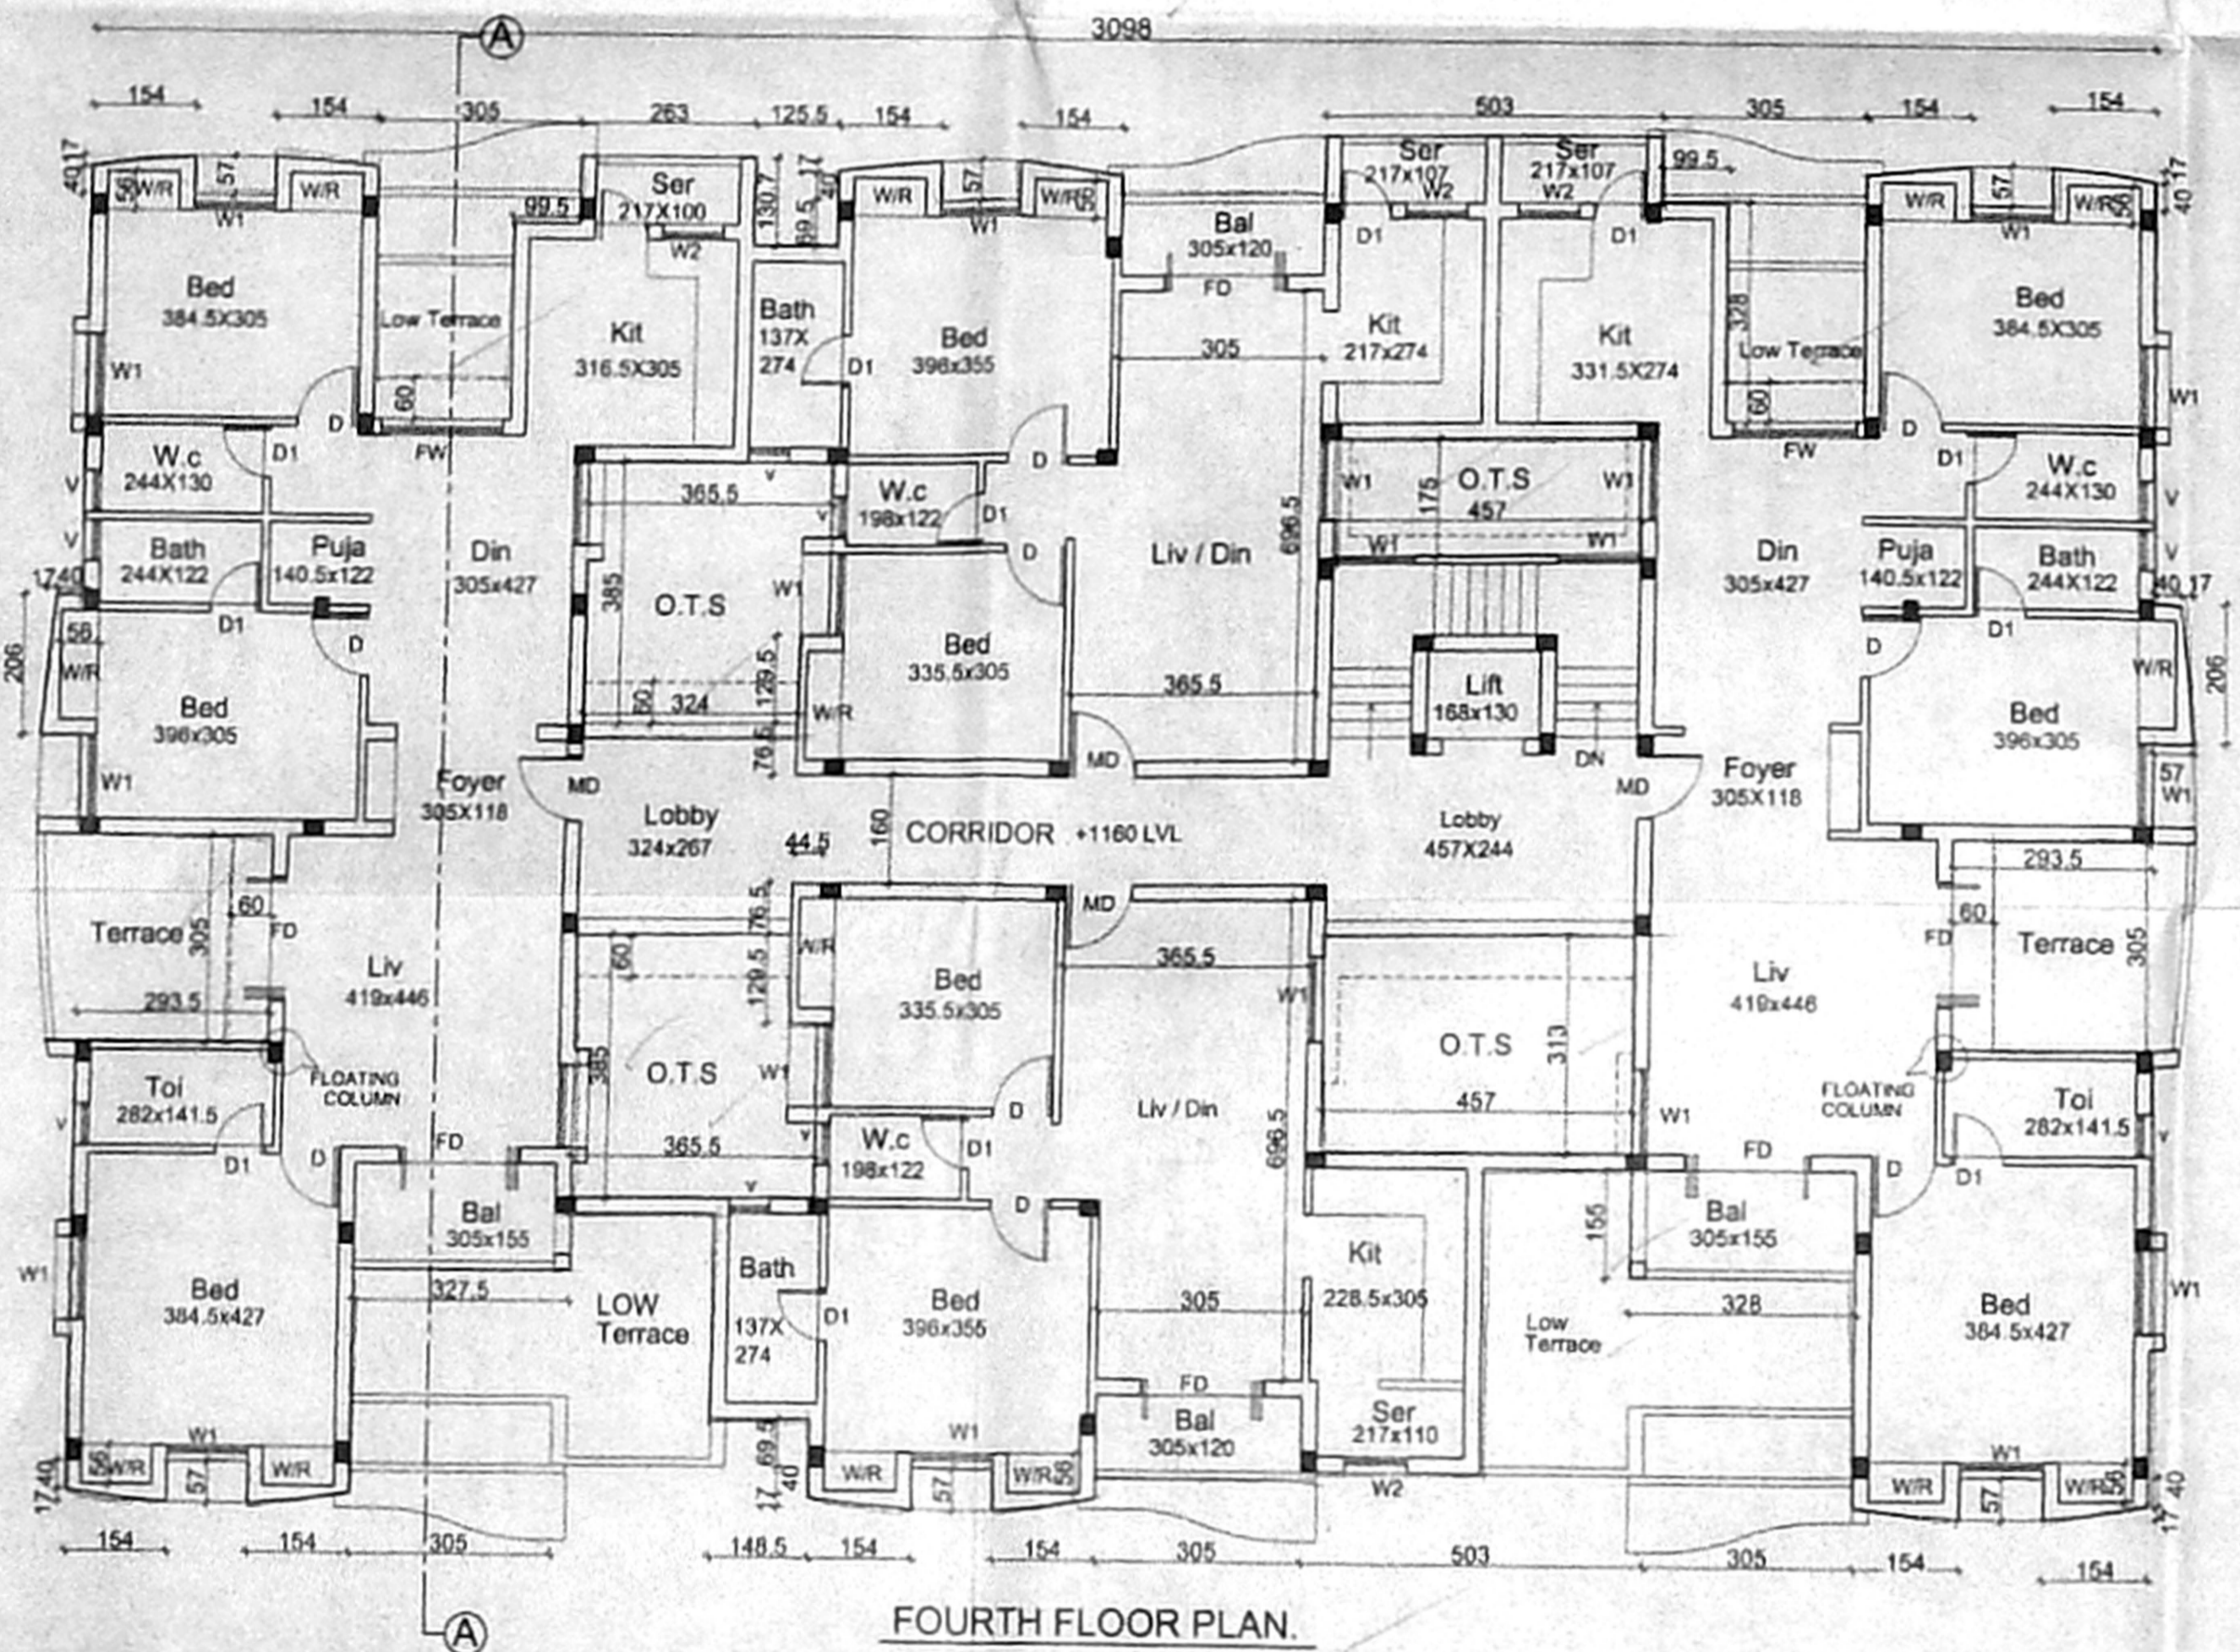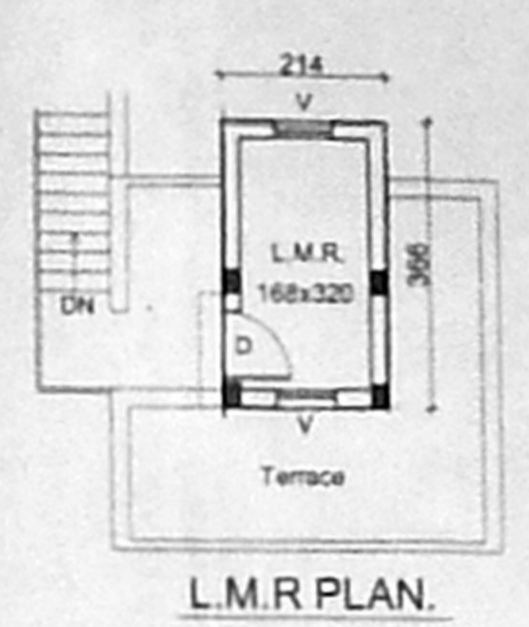

**SCHEDULE OF JOINERY.**

MD	Main door	100 X 213
D	Door	91 X 213
D1	Door	76 X 213
FD	French door	183 X 213
W1	Window	122 X 122
W2	Window	91 X 91
V	Ventilator	76 X 60
FW	French Window	183 X 183

**TITLE:-**  
 PLANS, ELEVATION  
 & SECTION  
 FOR BLOCK - C

**LEGEND:-**  
 PROPOSED





SCALE: 1:100  
 ALL DIMENSIONS ARE IN CM

**SHEET NO.:**  
 7/11

**APPLICANT:**  
 T. CHITTY BABU  
 M/s AKSHAYA HOMES  
 P.A HOLDER FOR  
 M/s INDUS PROPERTIES INC

**PROPOSAL:**  
 PROPOSED RESIDENTIAL APARTMENTS AT  
 S.NO - 255/1A & 255/2, SITUATED AT  
 NO - 82, NOLAMBUR VILLAGE,  
 AMBATTUR TALUK, THIRUVALUR DISTRICT.

**ARCHITECT:**  
 C.R. RAJU, ARCHITECT  
 COA No: 12626, 11A No: 7583  
 R.A. No: 195 (CORPN. OF CHENNAI)  
 9, 3rd STREET, GILL NAGAR,  
 CHENNAI-64, PH: 23742024, 23741977  
 TELEFAX: 23743394

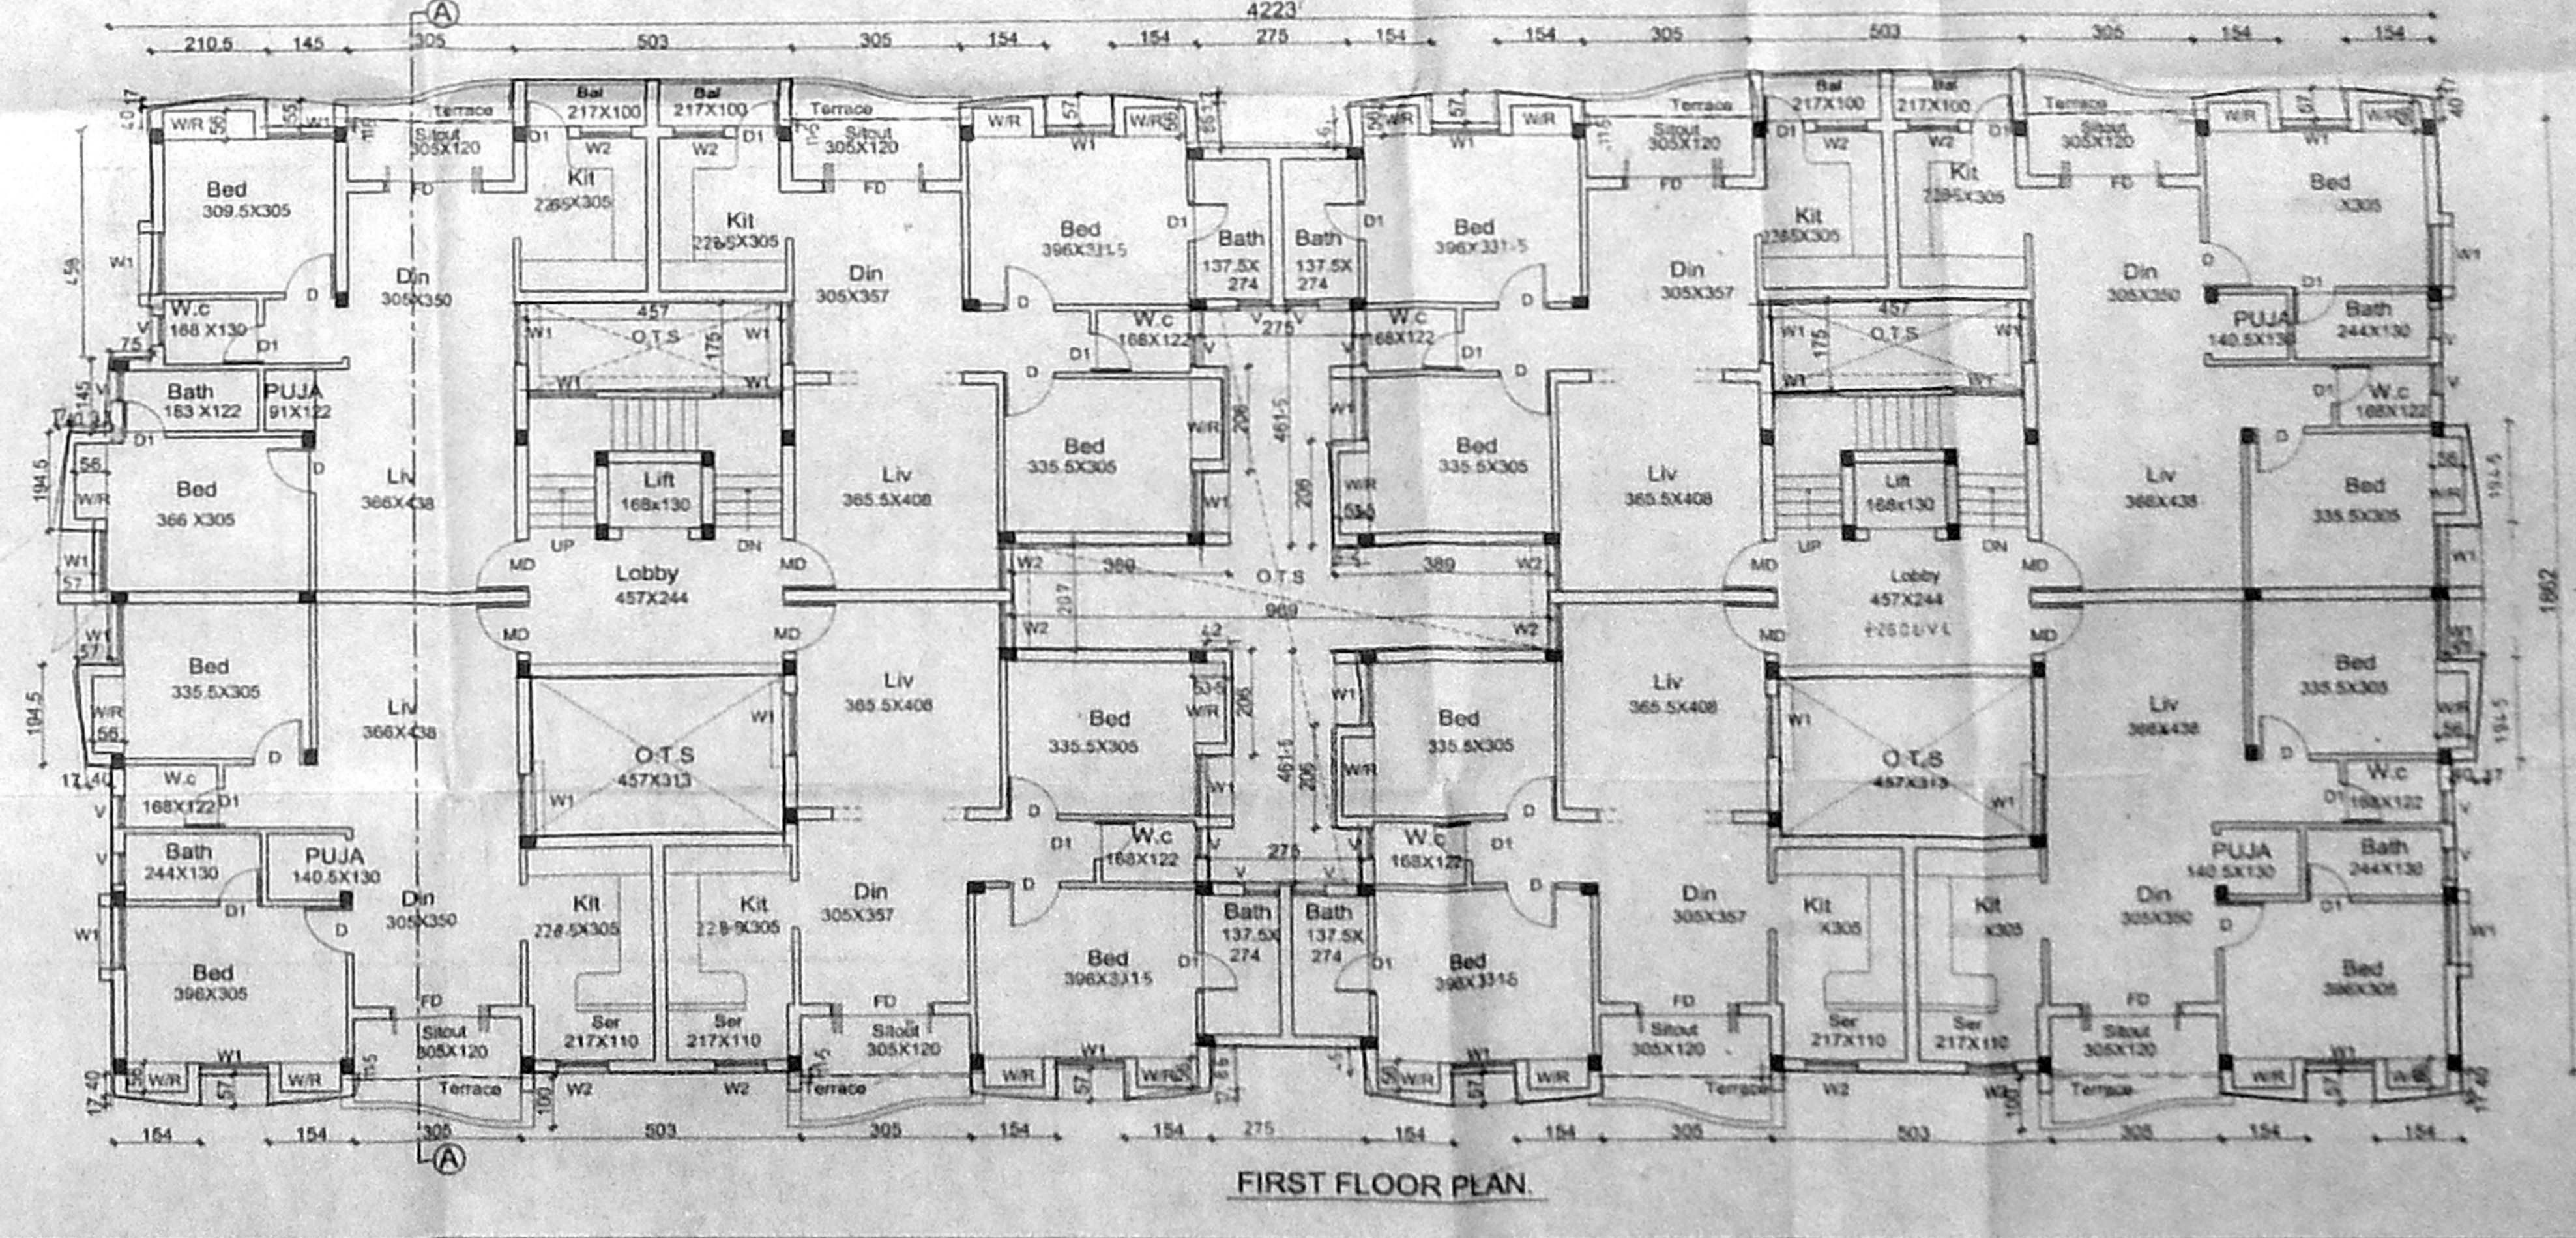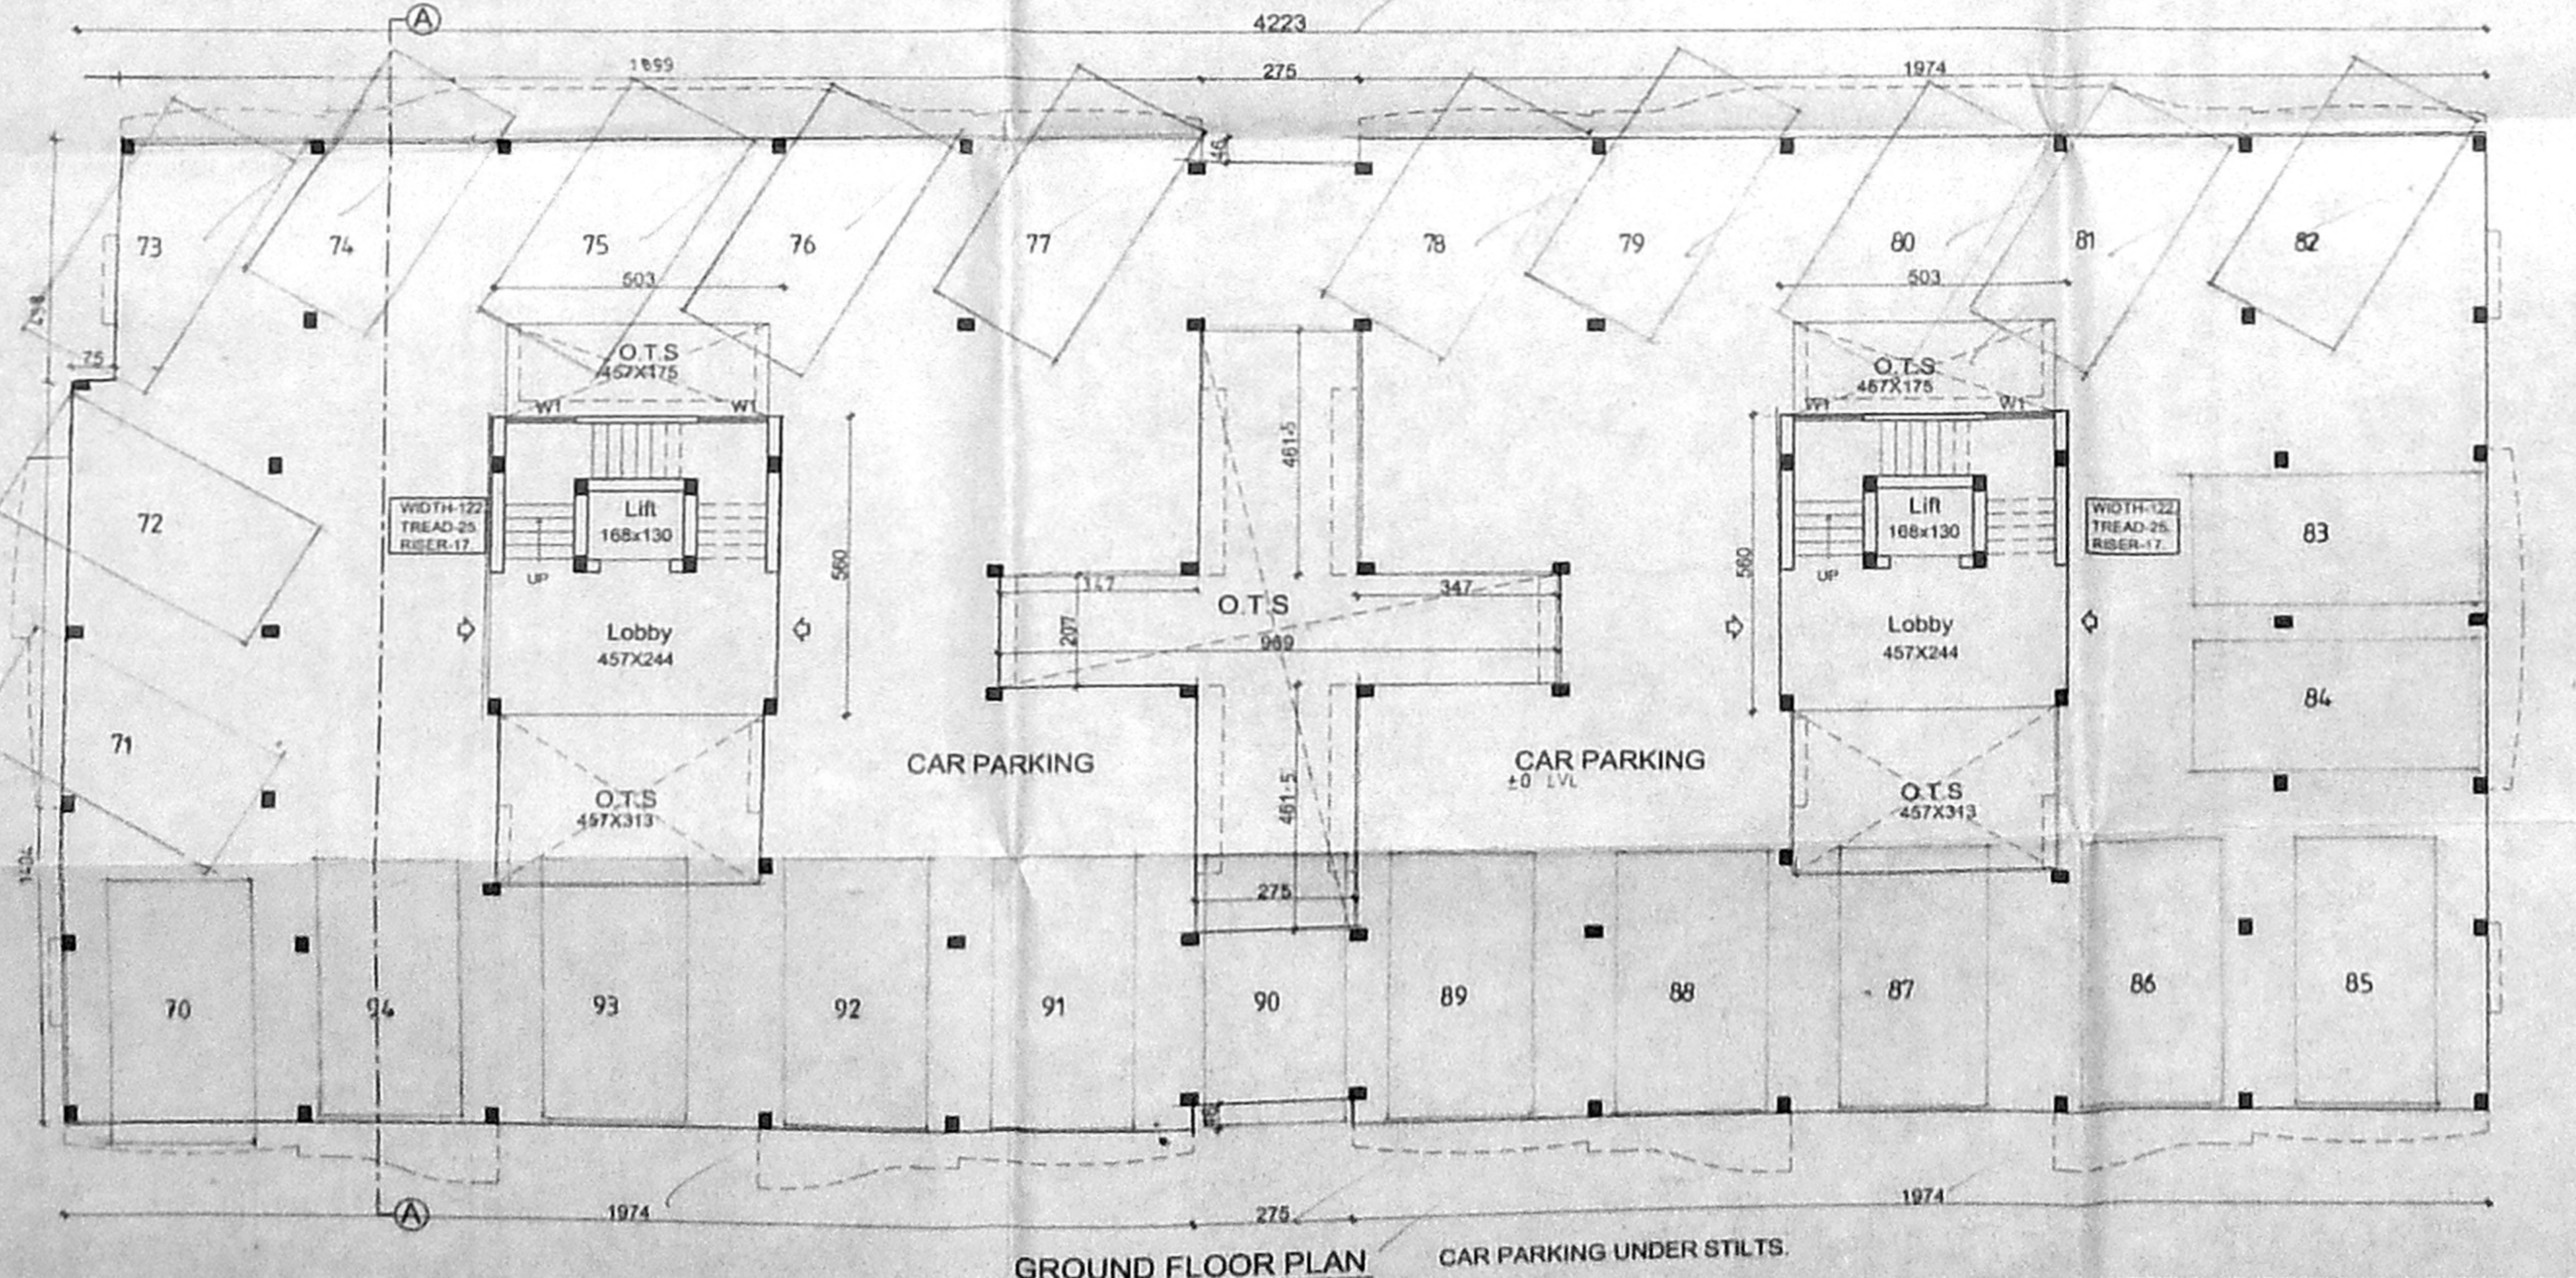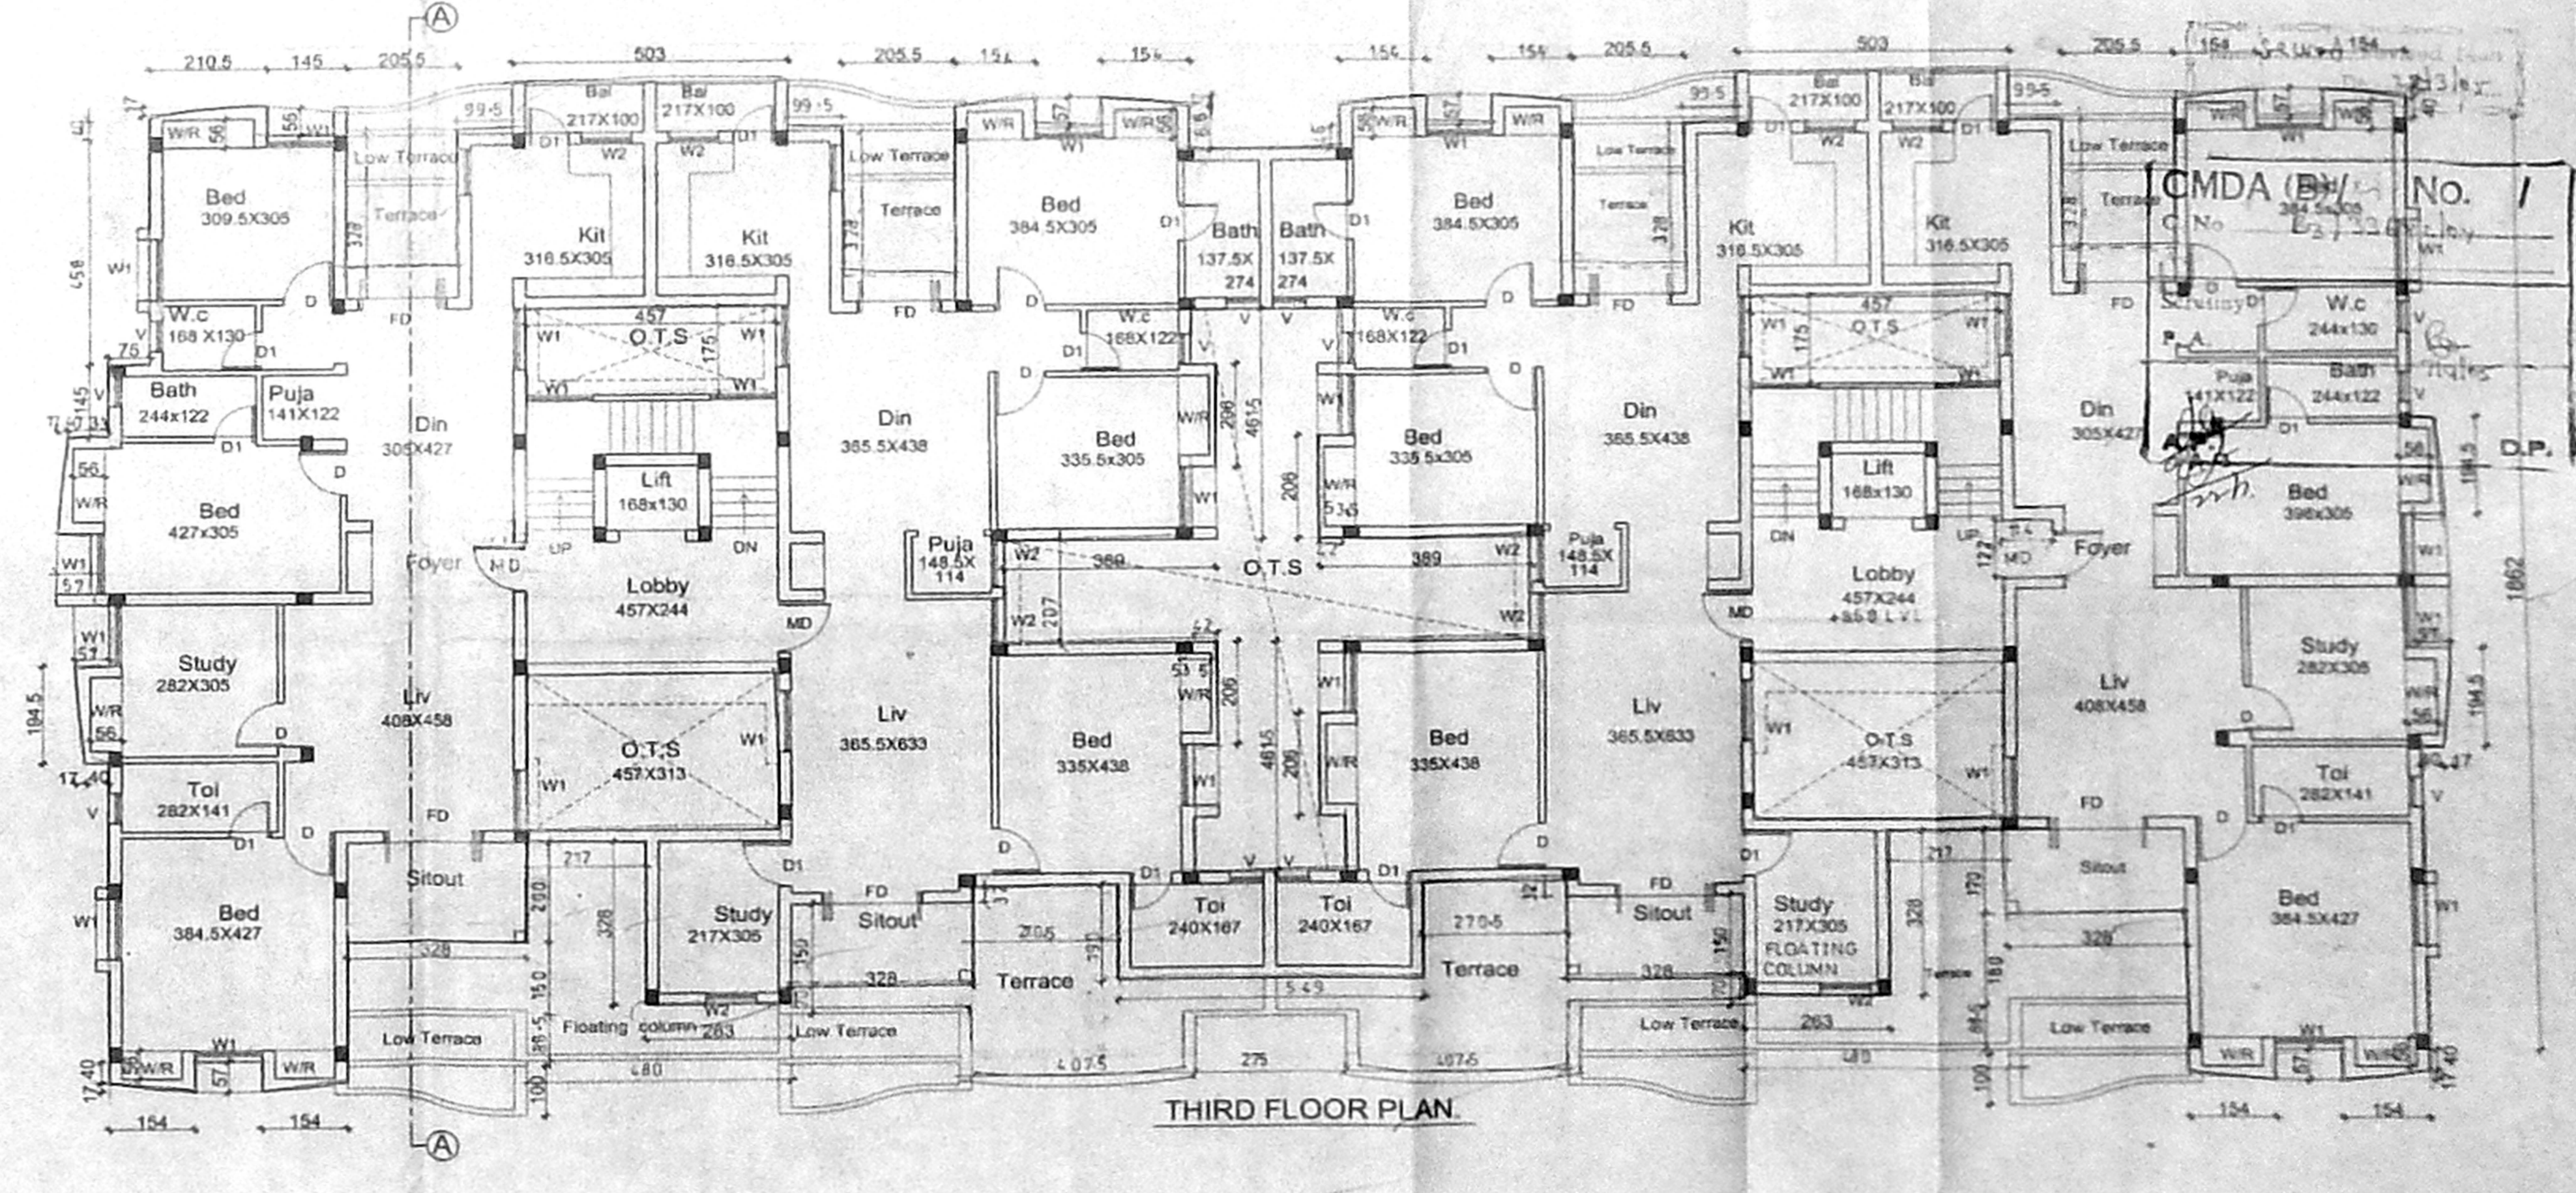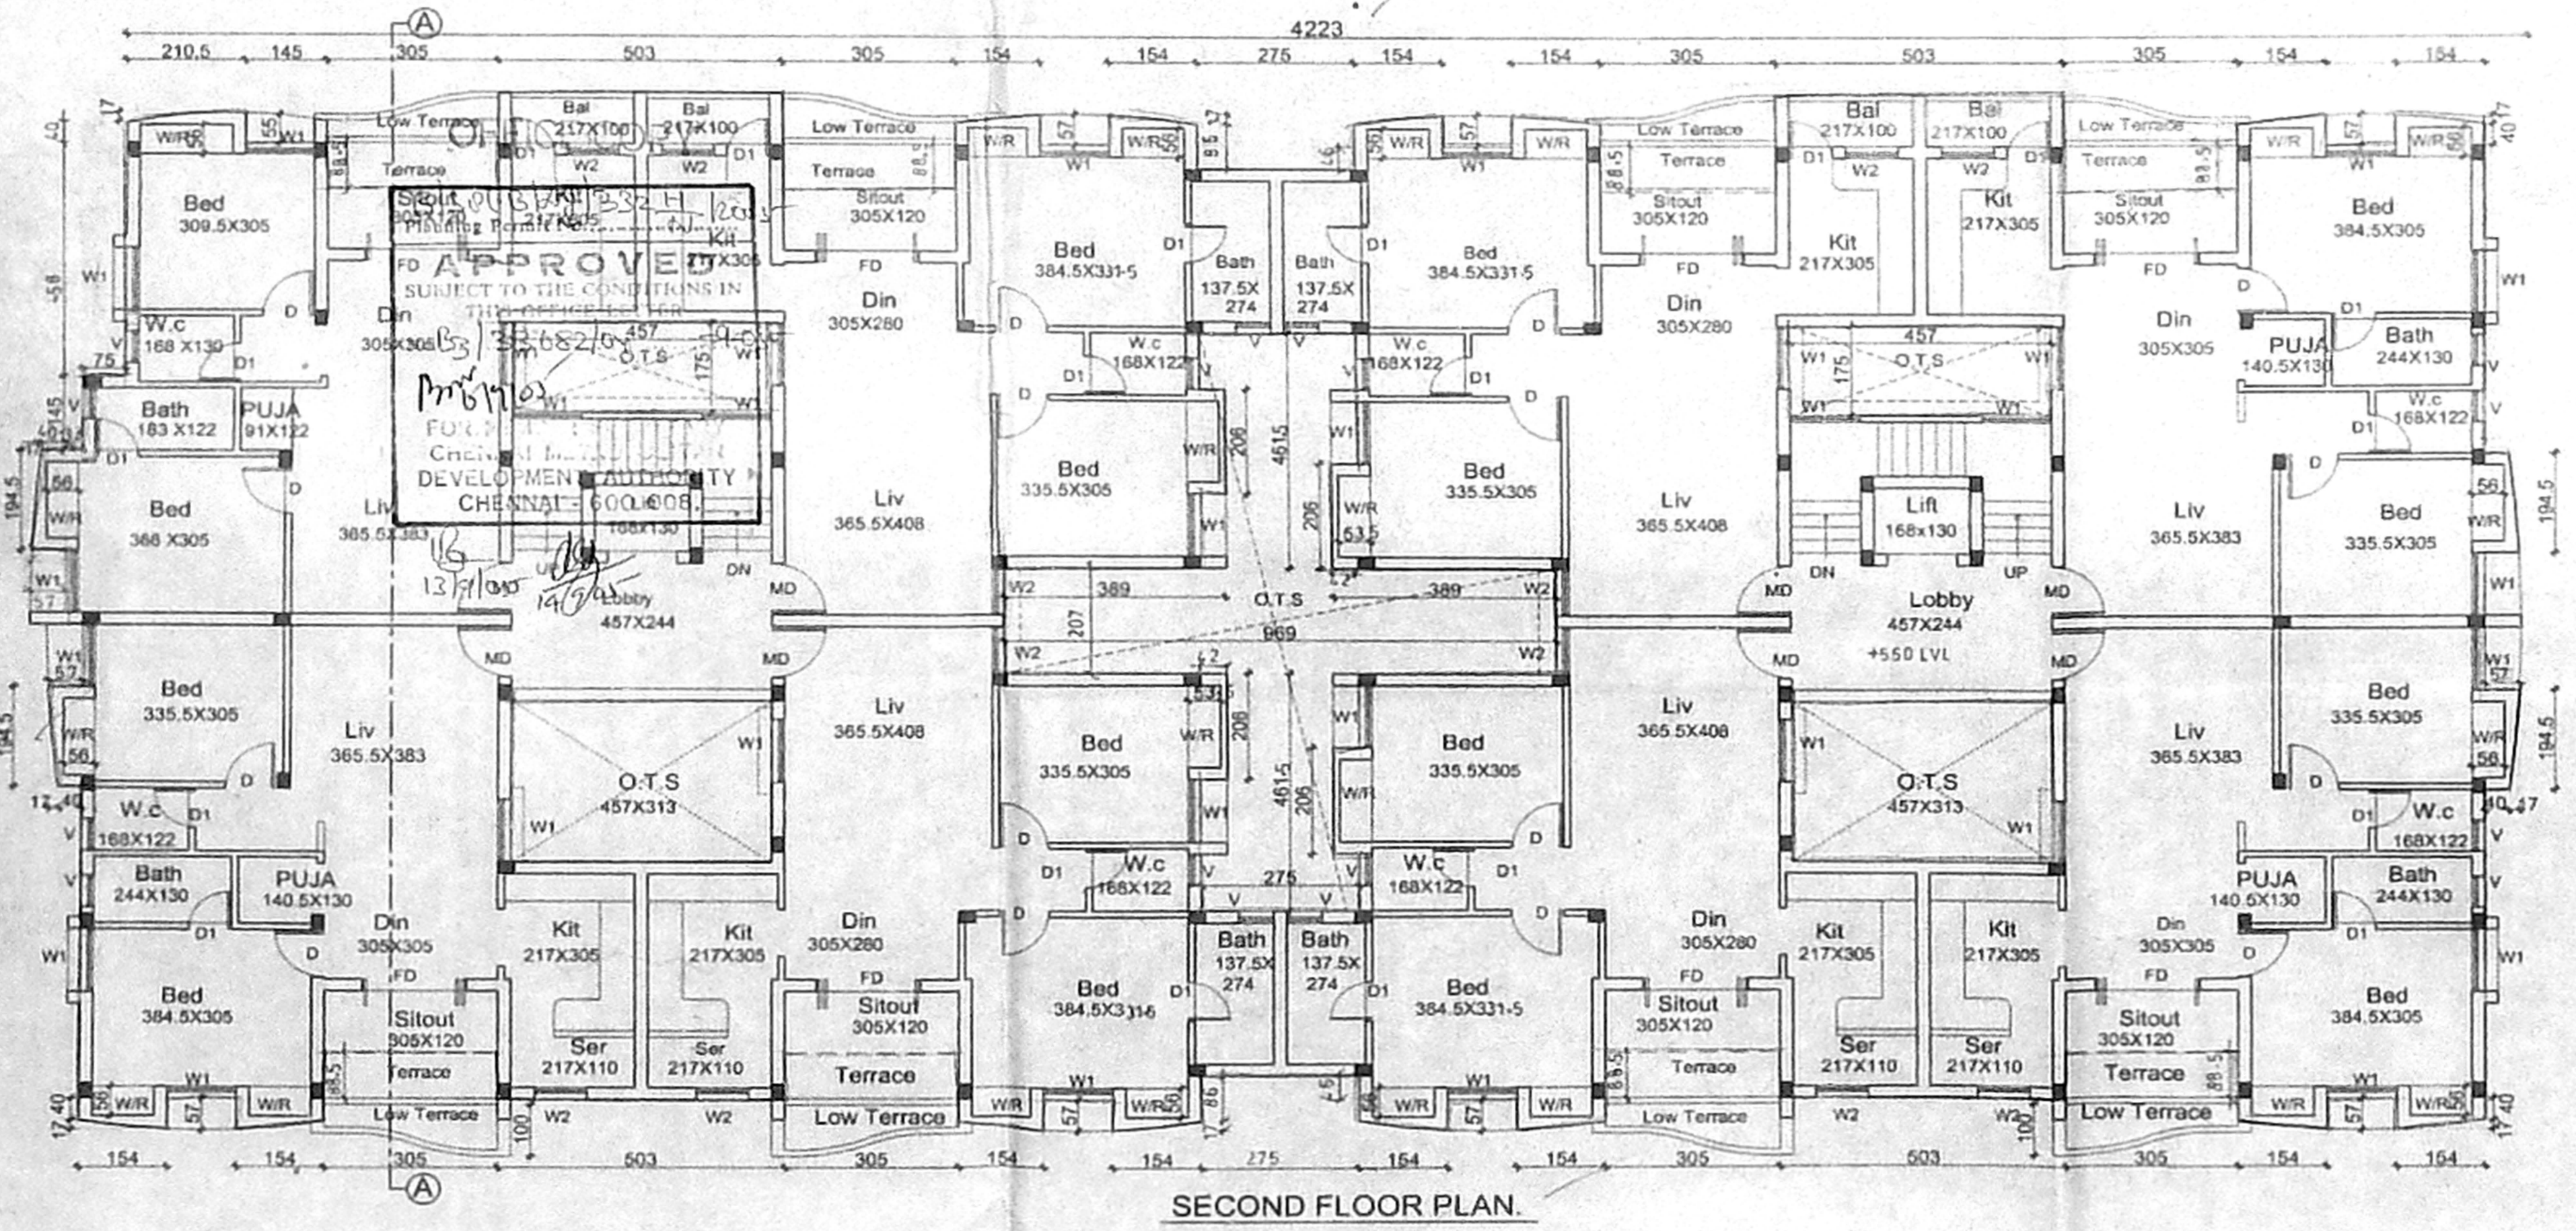

**SCHEDULE OF JOINERY.**

MD	Main door	100 X 213
D	Door	91 X 213
D1	Door	76 X 213
FD	French door	183 X 213
W1	Window	122 X 122
W2	Window	91 X 91
V	Ventilator	76 X 60
F.W	FRENCH WINDOW.	183 X 183

**TITLE:**  
PLANS  
FOR BLOCK - D.

**LEGEND:**  
PROPOSAL

SCALE - 1 : 100.

ALL DIMENSIONS ARE IN CM.

**SHEET NO.**  
8/11

**APPLICANT:**  
  
T. CHITTY BABU,  
M/s AKSHAYA HOMES,  
P. A. HOLDER FOR  
M/s INDUS PROPERTIES INC


**PROPOSAL:**  
PROPOSED RESIDENTIAL APARTMENTS AT  
S.NO - 255/1A & 255/2, SITUATED AT  
NO - 82, NOLAMBUR VILLAGE,  
AMBATTUR TALUK, THIRUVALLUR DISTRICT.

**ARCHITECT:**  
  
C.R. RAJU, ARCHITECT  
COA No: 12826, 11A No: 7583  
R.A. No: 185 (CORPN. OF CHENNAI)  
8, 3rd STREET, GILL NAGAR,  
CHENNAI-84, PH: 23740024, 23741977  
TELEFAX: 23743394




OFFICE COPY


B.S.R. (B.R.) 232  
 Planning Permit No. 13/10/13/14/15  
**APPROVED**  
 SUBJECT TO THE CONDITIONS IN  
 THIS OFFICE LETTER  
 No. 13/10/13/14/15  
 FOR MEMBER SECRETARY  
 CHENNAI METROPOLITAN  
 DEVELOPMENT AUTHORITY  
 Phone No. - 600 008.

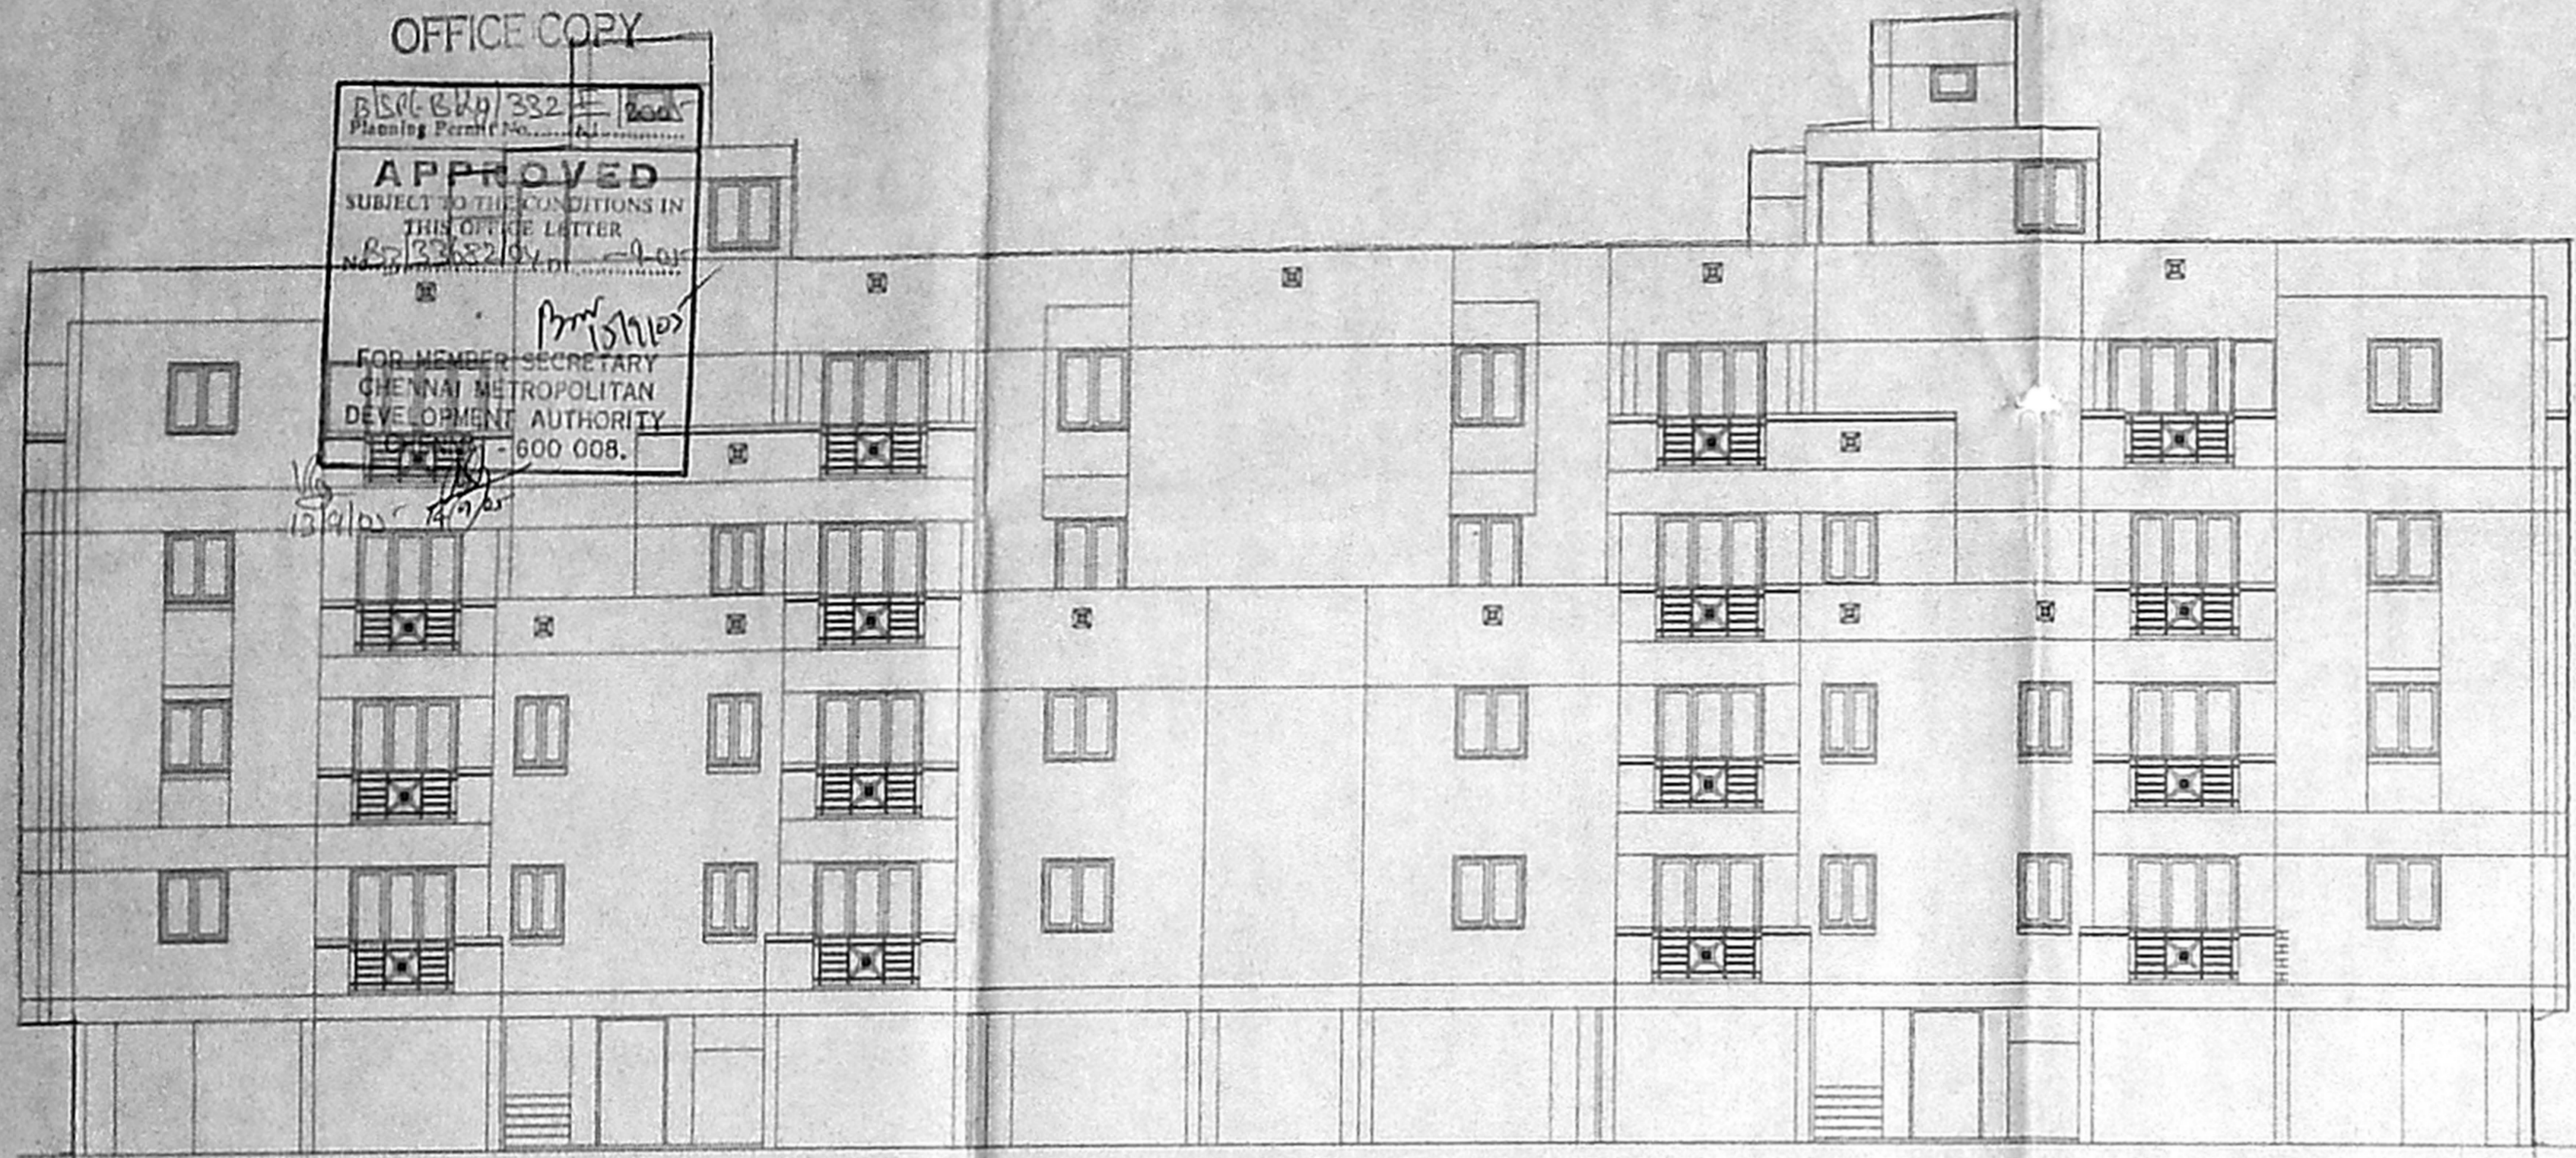

FRONT ELEVATION.

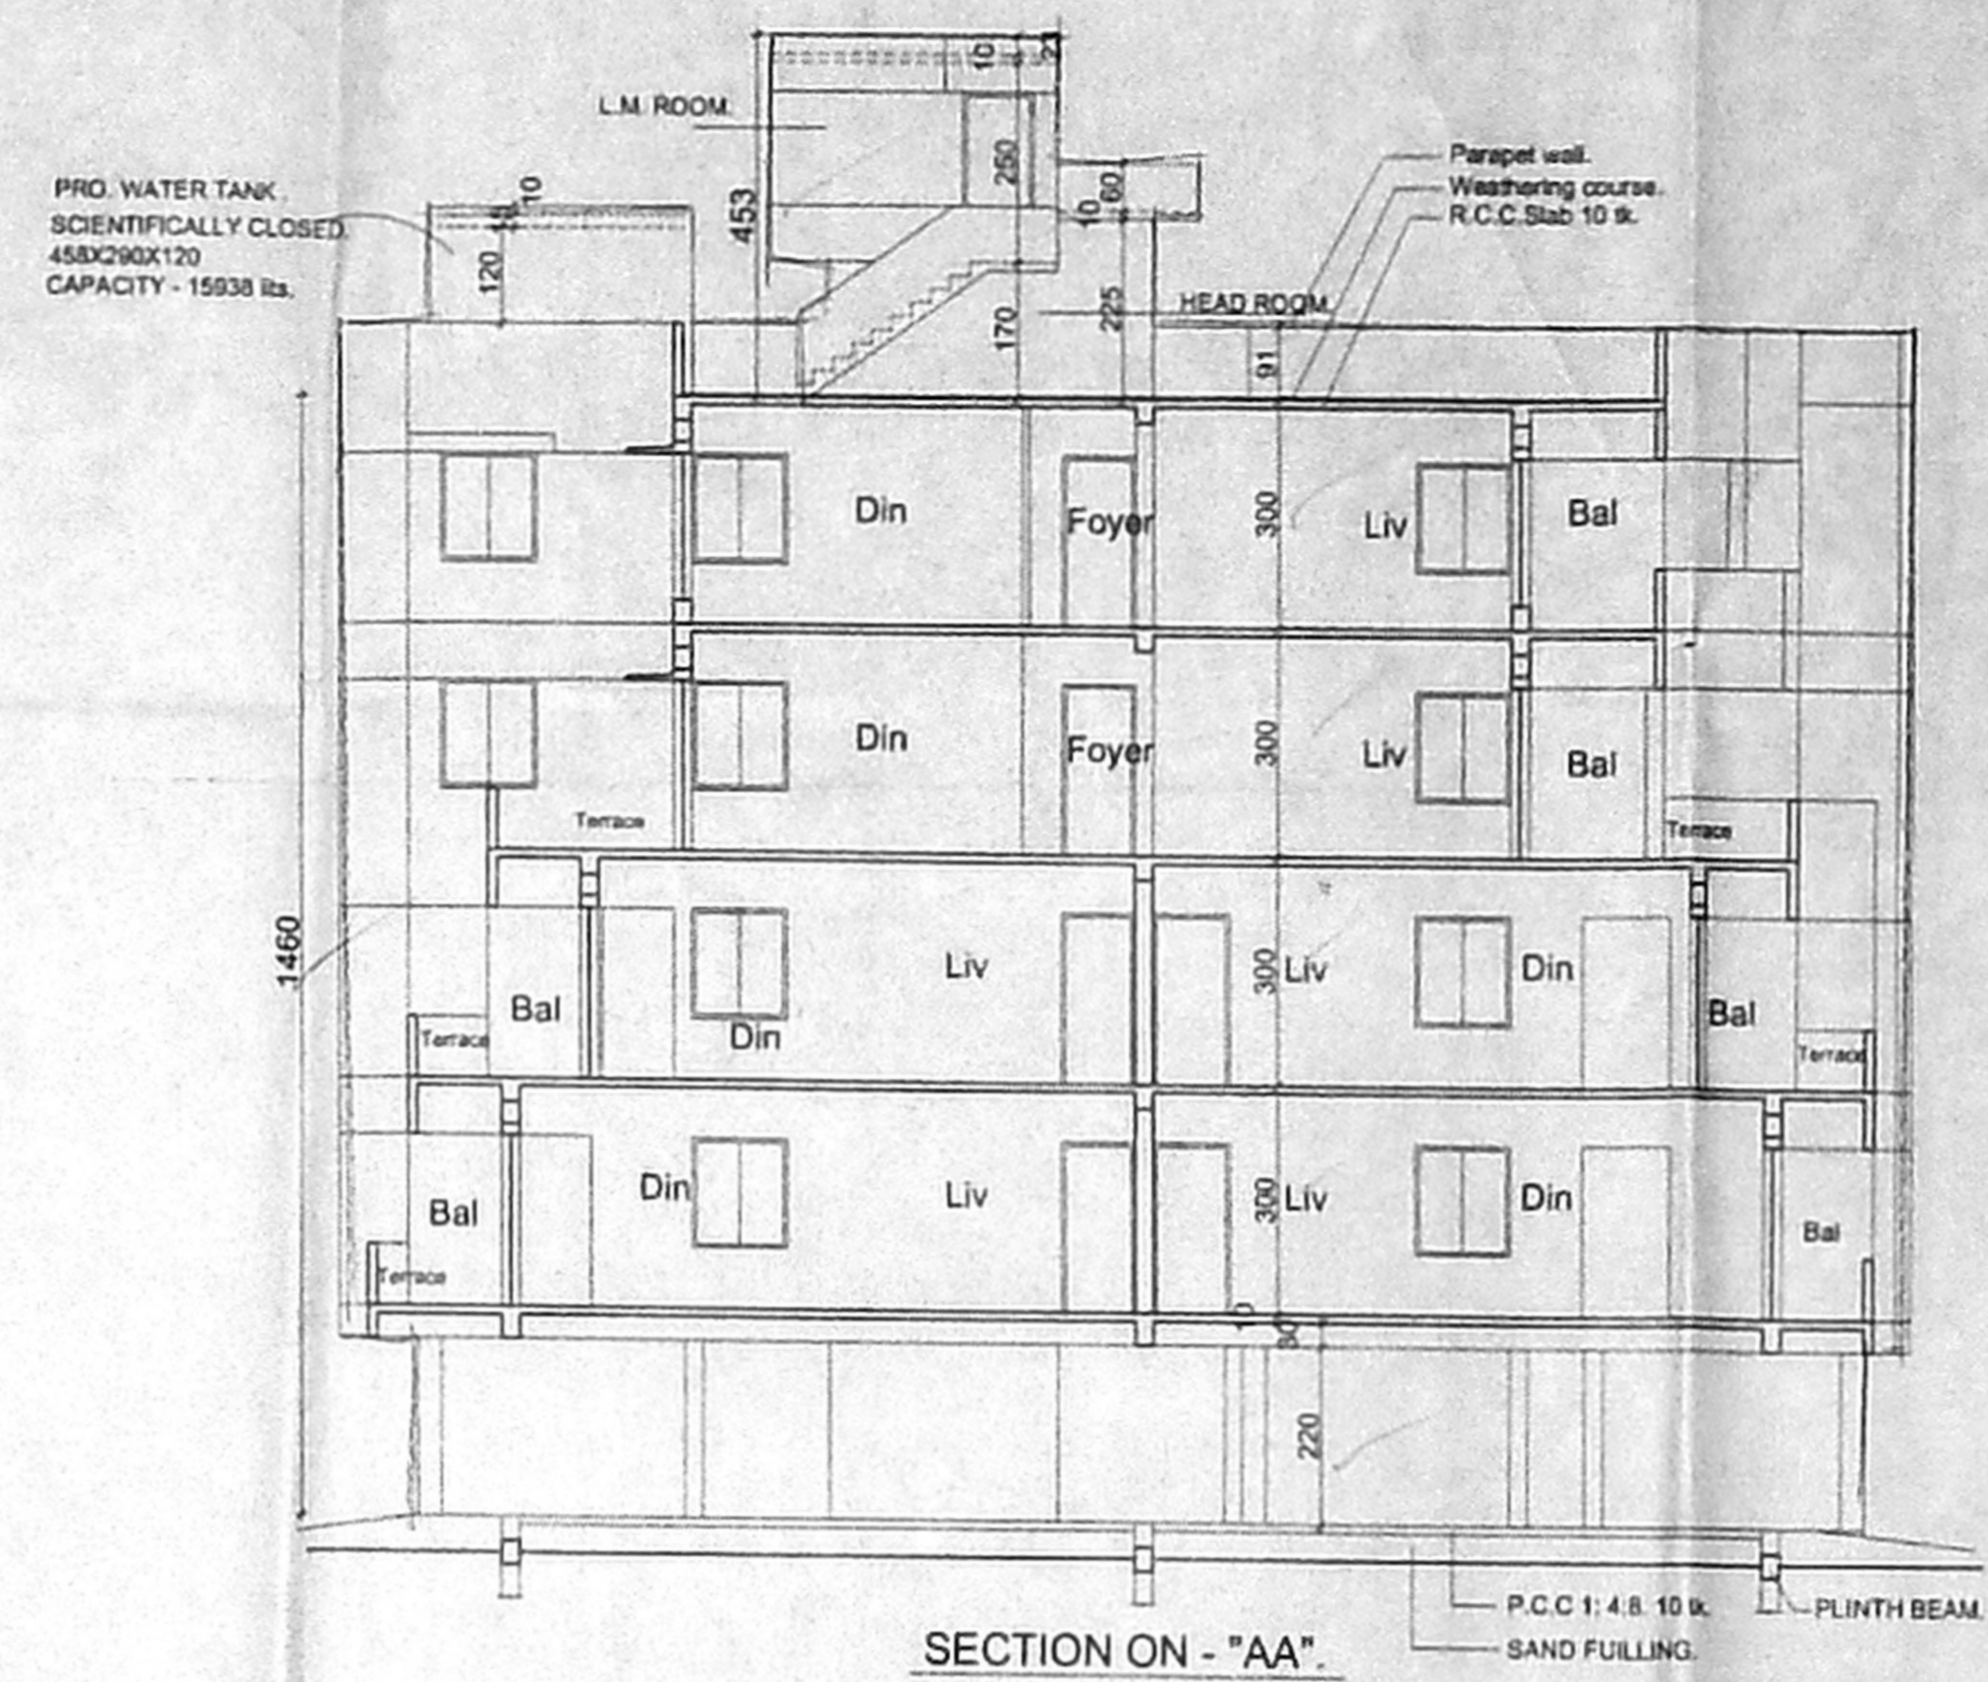


SECTION ON - "AA".

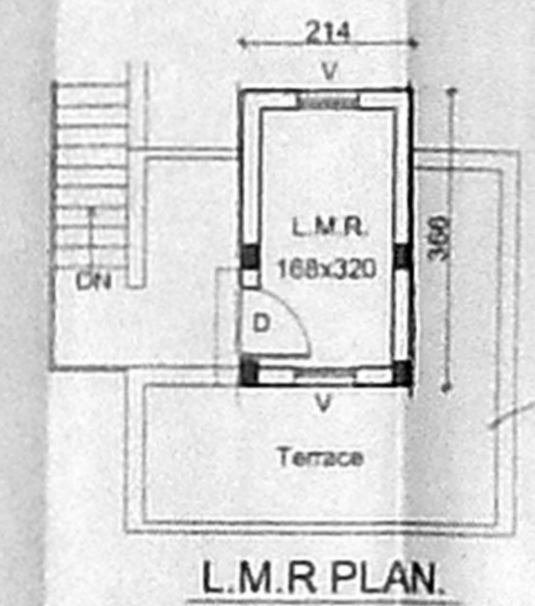


L.M.R. PLAN.

Submitted Revised Plan  
 Date: 12/12/14  
**CMDA (B)/ No. 1**  
 C. No. BA 2312/14  
 Asst.  
 Scrutiny  
 P. A.  
 D.P.

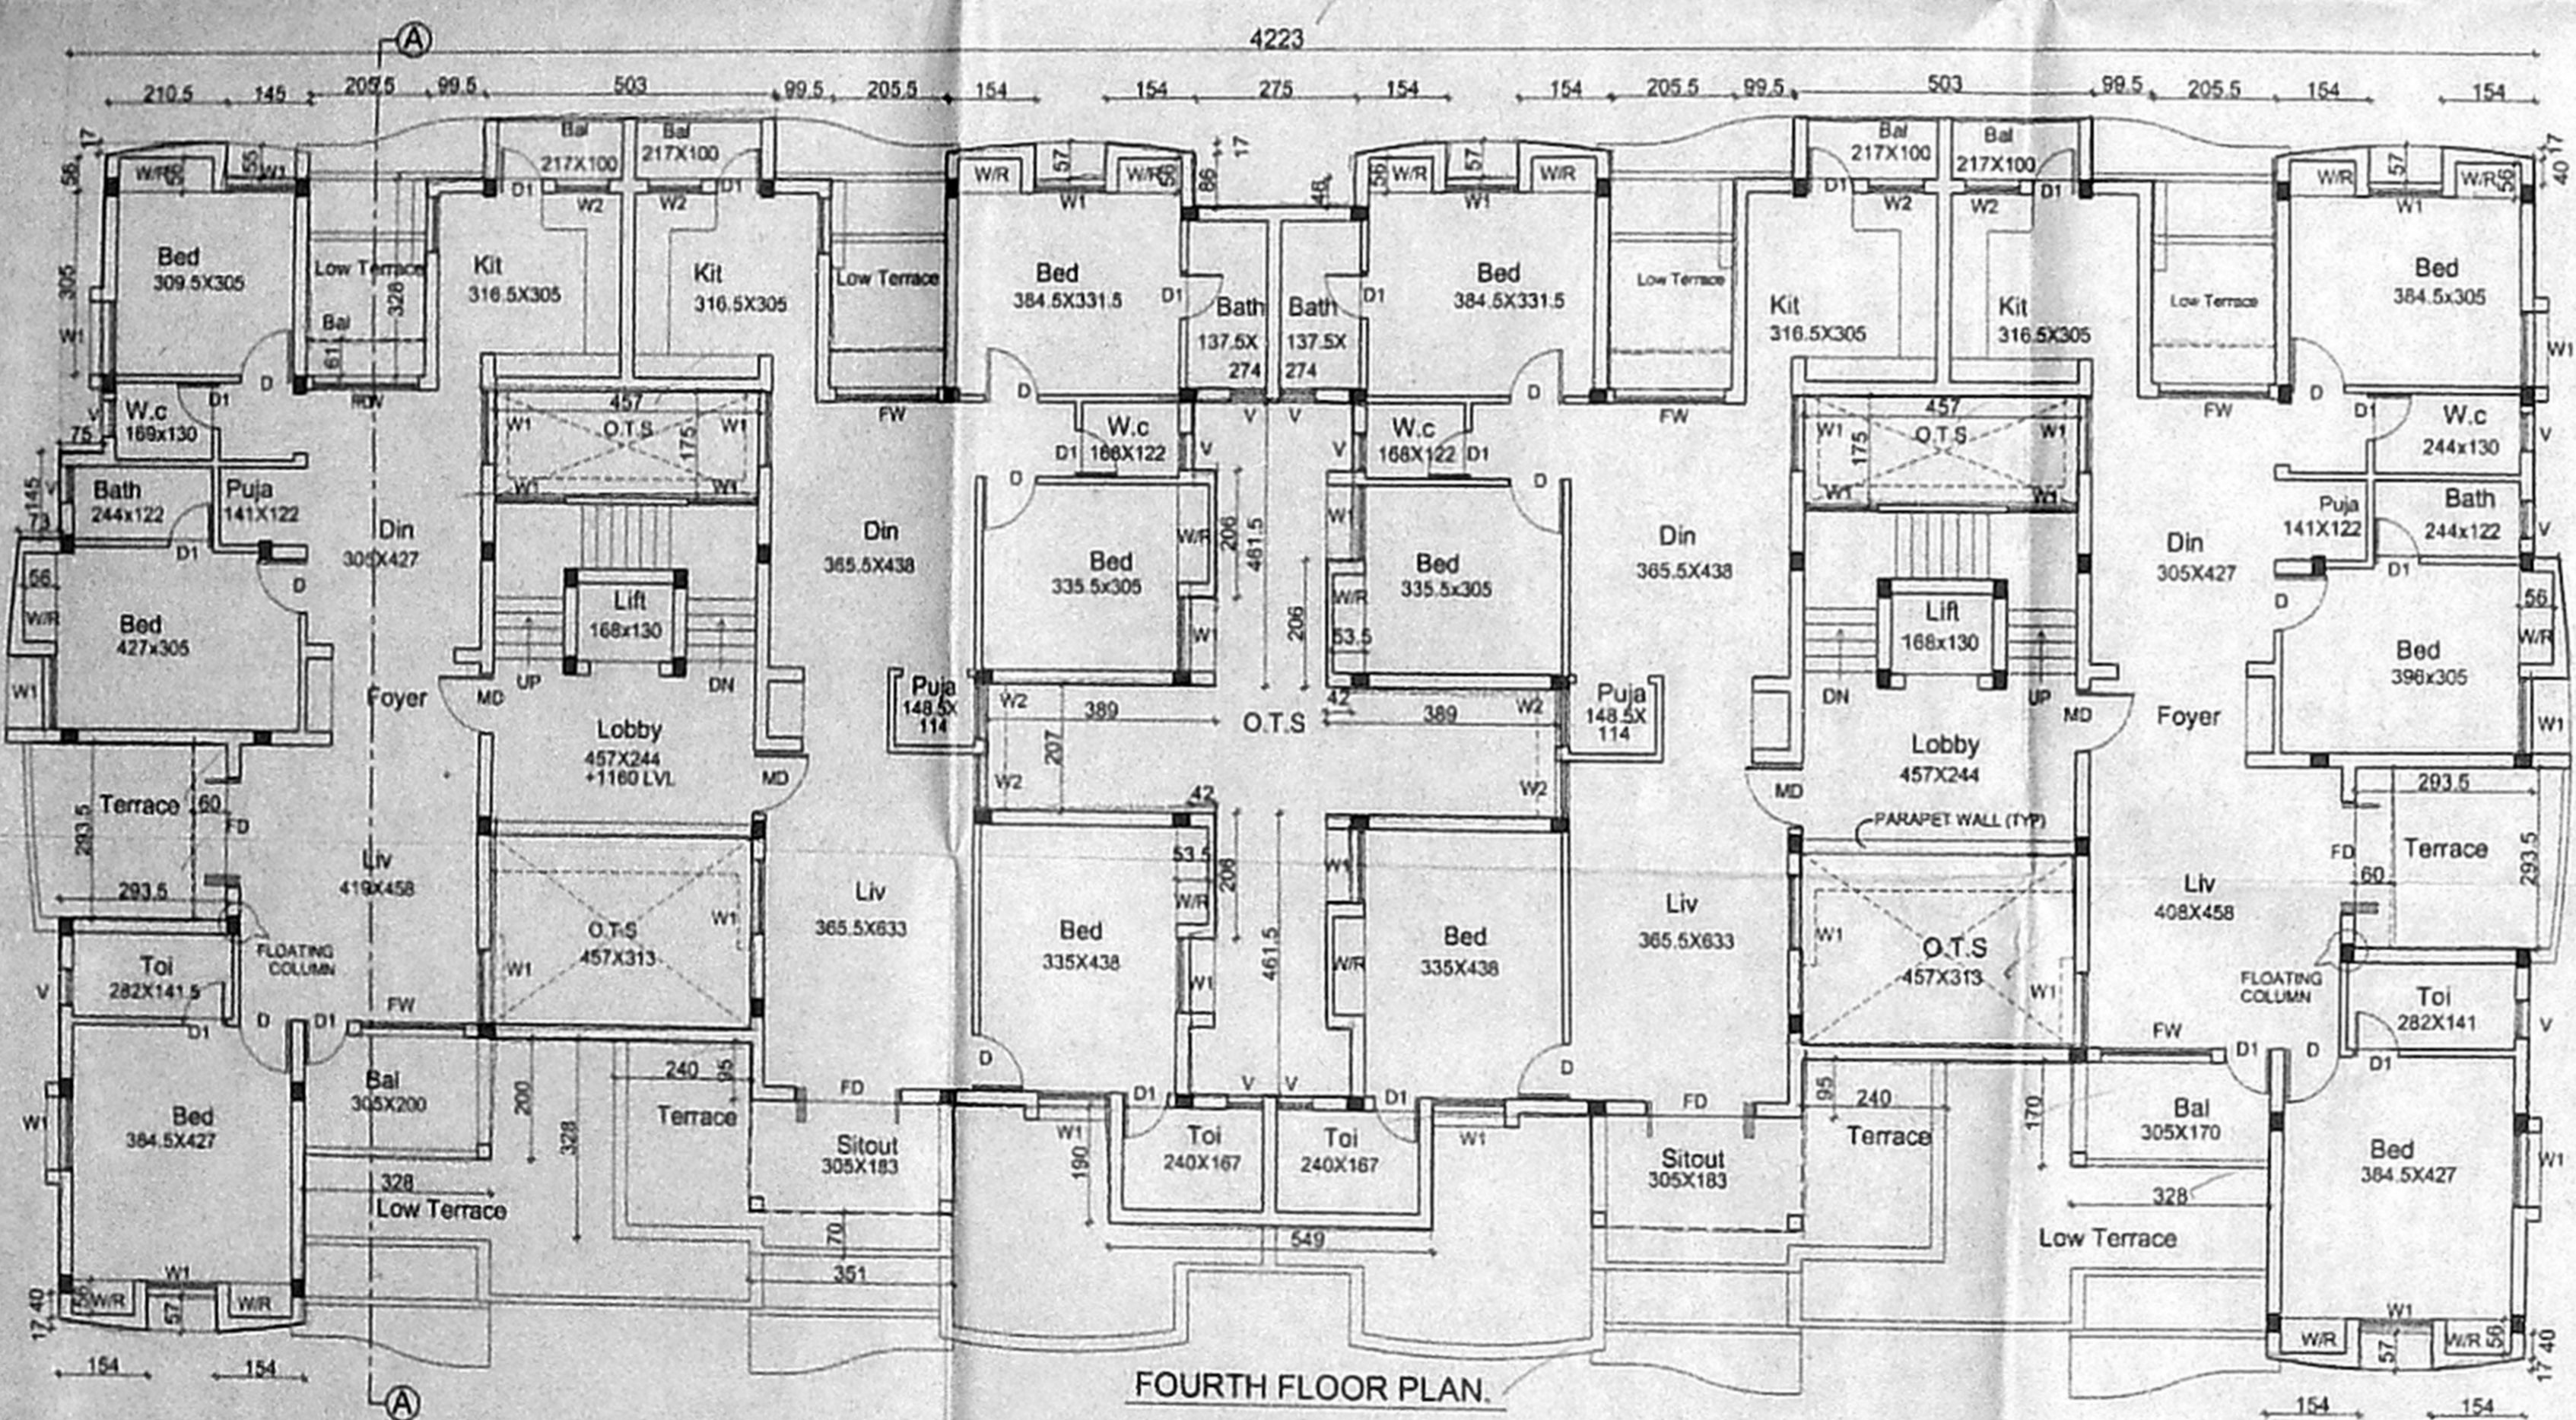

FOURTH FLOOR PLAN.

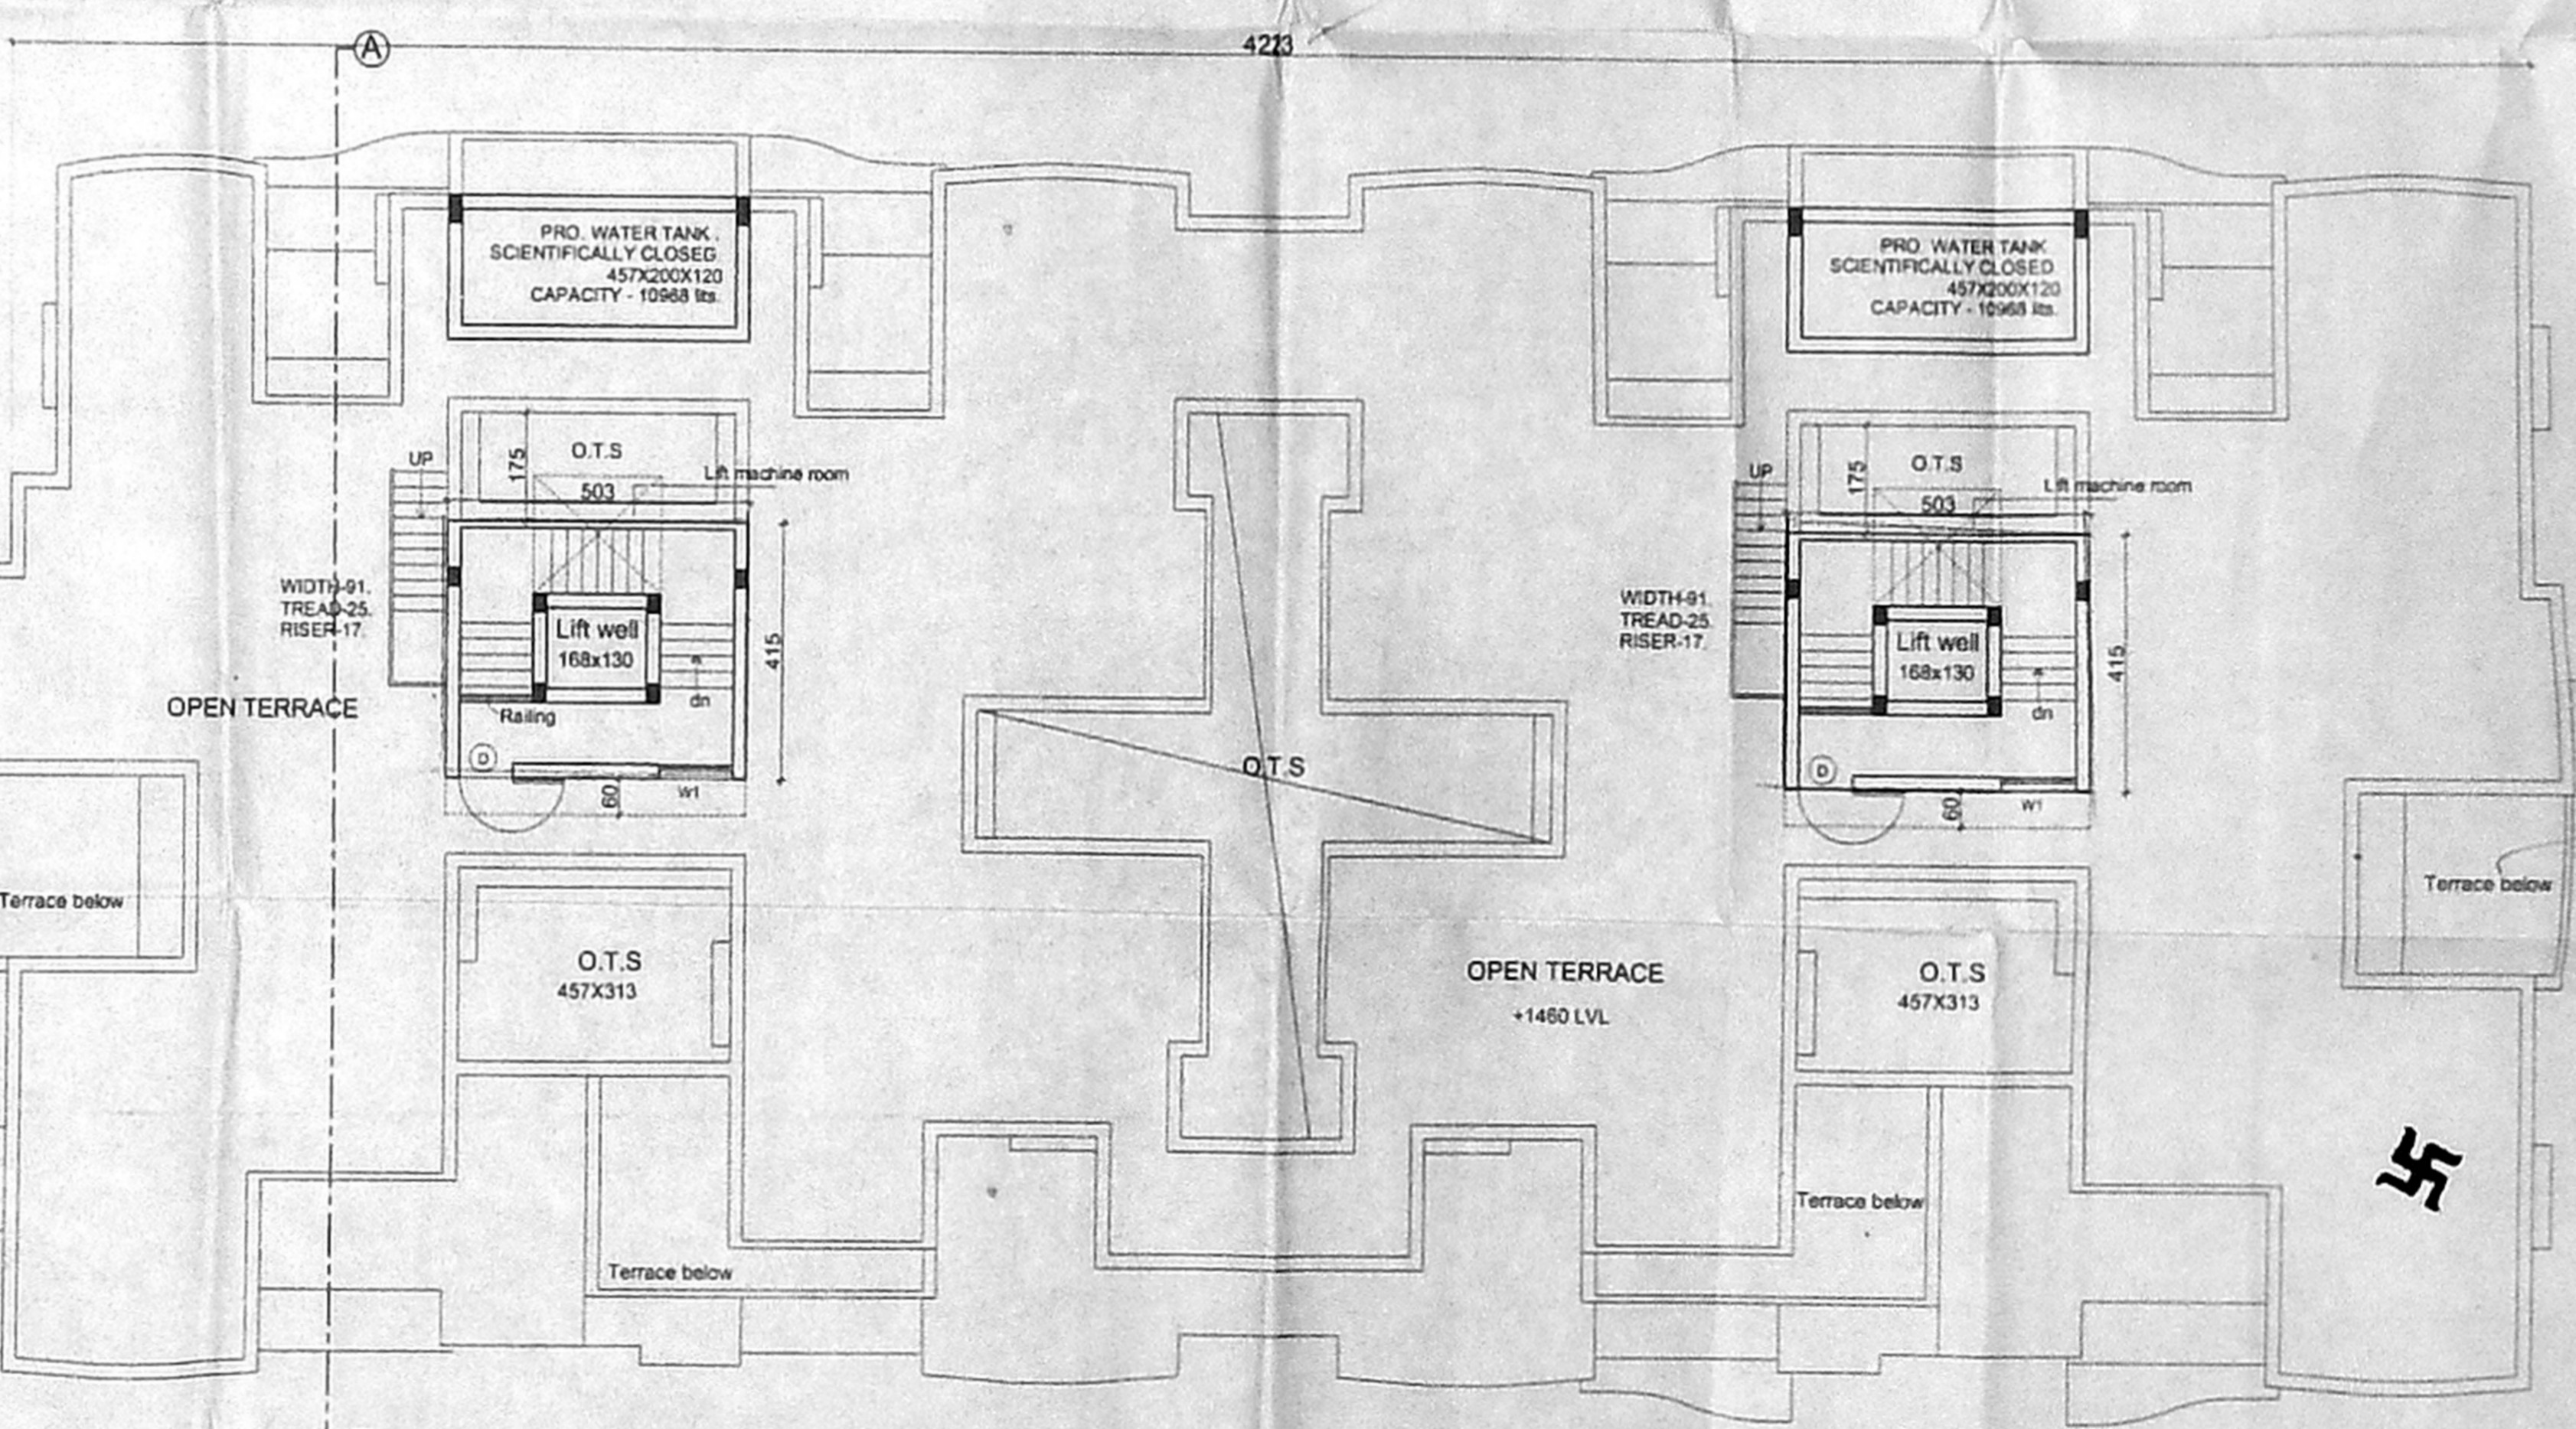

TERRACE FLOOR PLAN.

**SCHEDULE OF JOINERY.**

MD	Main door	100 X 213
D	Door	91 X 213
D1	Door	76 X 213
FD	French door	183 X 213
W1	Window	122 X 122
W2	Window	91 X 122
V	Ventilator	78 X 76
FW	French Window	183 X 183

TITLE:-  
 PLANS, ELEVATION  
 & SECTION  
 FOR BLOCK - D.

LEGEND:-  
 PROPOSAL  
 SCALE - 1 : 100.  
 ALL DIMENSIONS ARE IN C.M.


SHEET NO:  
 9/11

APPLICANT:  
 T. CHITTY BABU  
 M/s AKSHAYA HOMES.  
 P. A. HOLDER FOR  
 M/s INDUS PROPERTIES INC


PROPOSAL:  
 PROPOSED RESIDENTIAL APARTMENTS AT  
 S.NO - 255/1A & 255/2, SITUATED AT  
 NO - 82, NOLAMBUR VILLAGE,  
 AMBATTUR TALUK, THIRUVALUR DISTRICT.

ARCHITECT:  
 C.R. RAJU, ARCHITECT  
 COA No: 12626, 11A No: 7583  
 R.A. No: 195 (CORPN. OF CHENNAI)  
 9, 3rd STREET, GILL NAGAR,  
 CHENNAI-84, PH: 23742024, 23741977  
 TELEFAX: 23743394


128 X 61.5

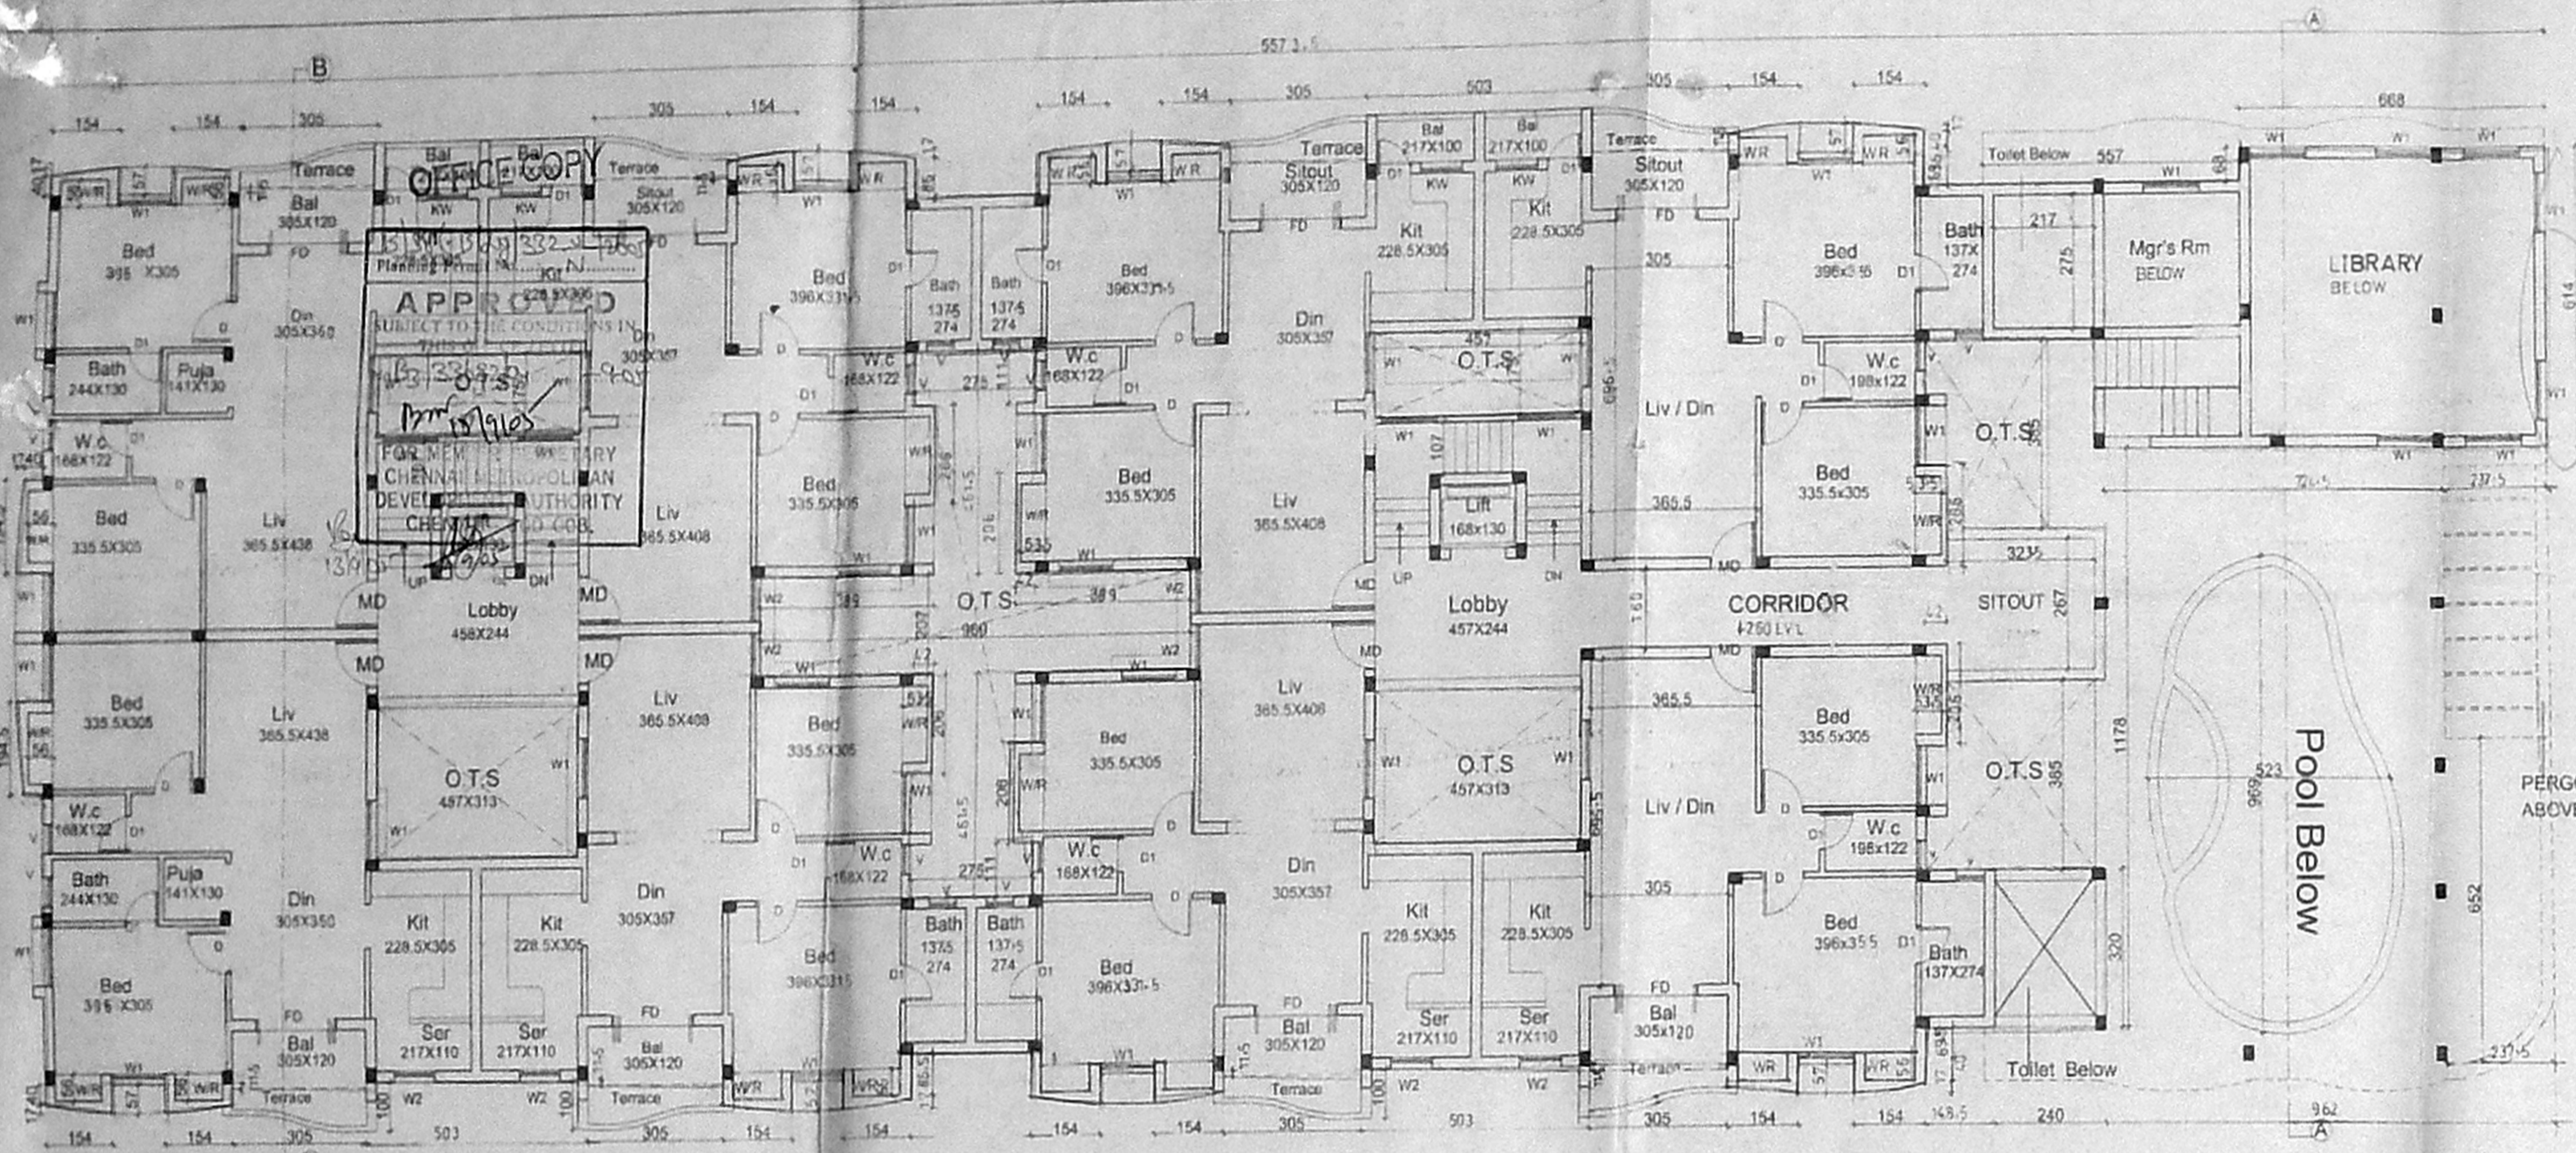


FIRST FLOOR PLAN.

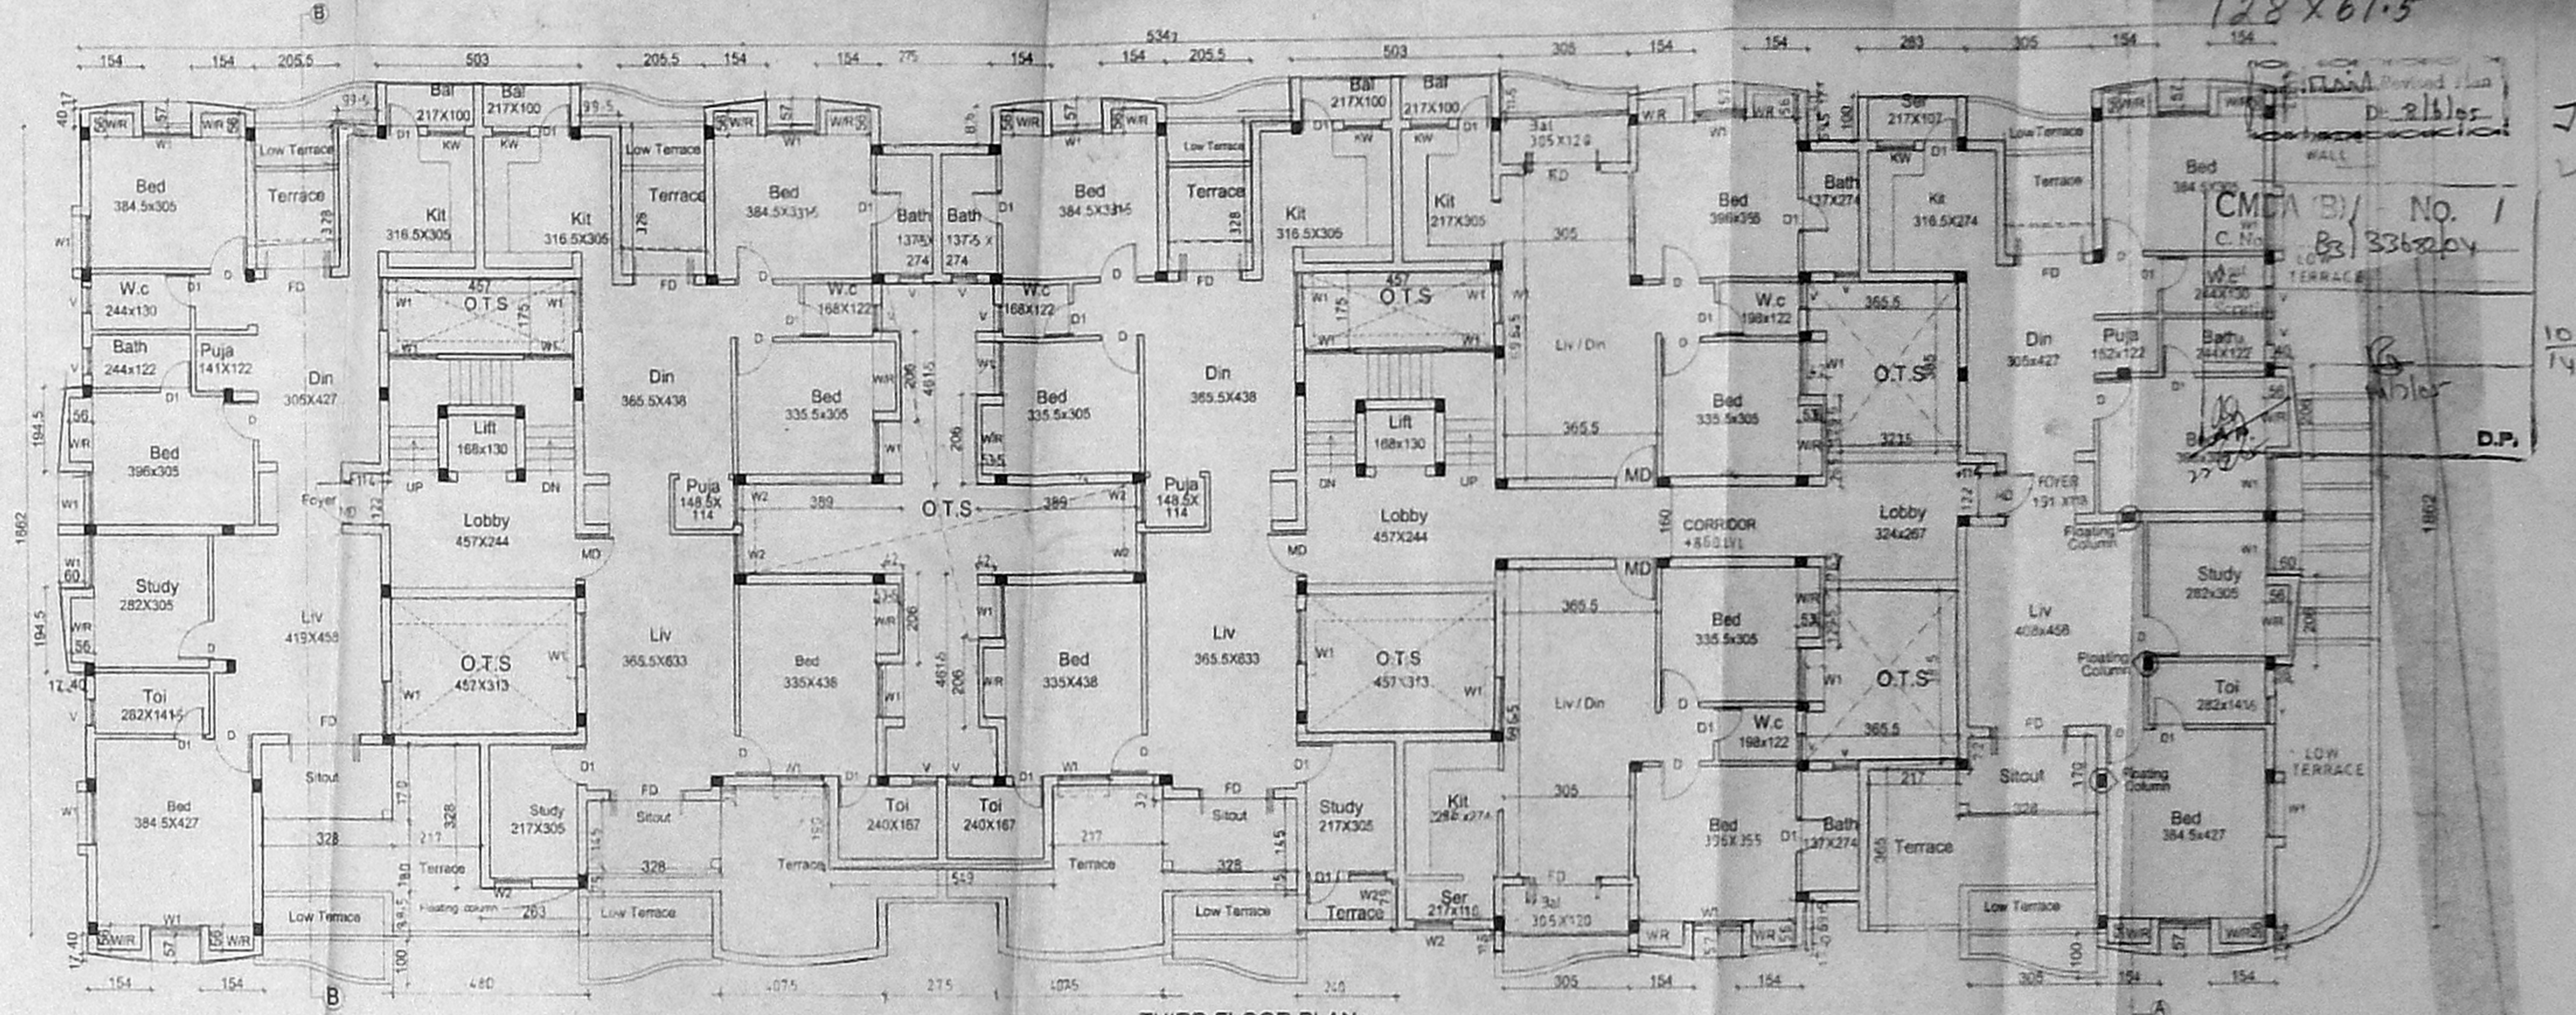

THIRD FLOOR PLAN.

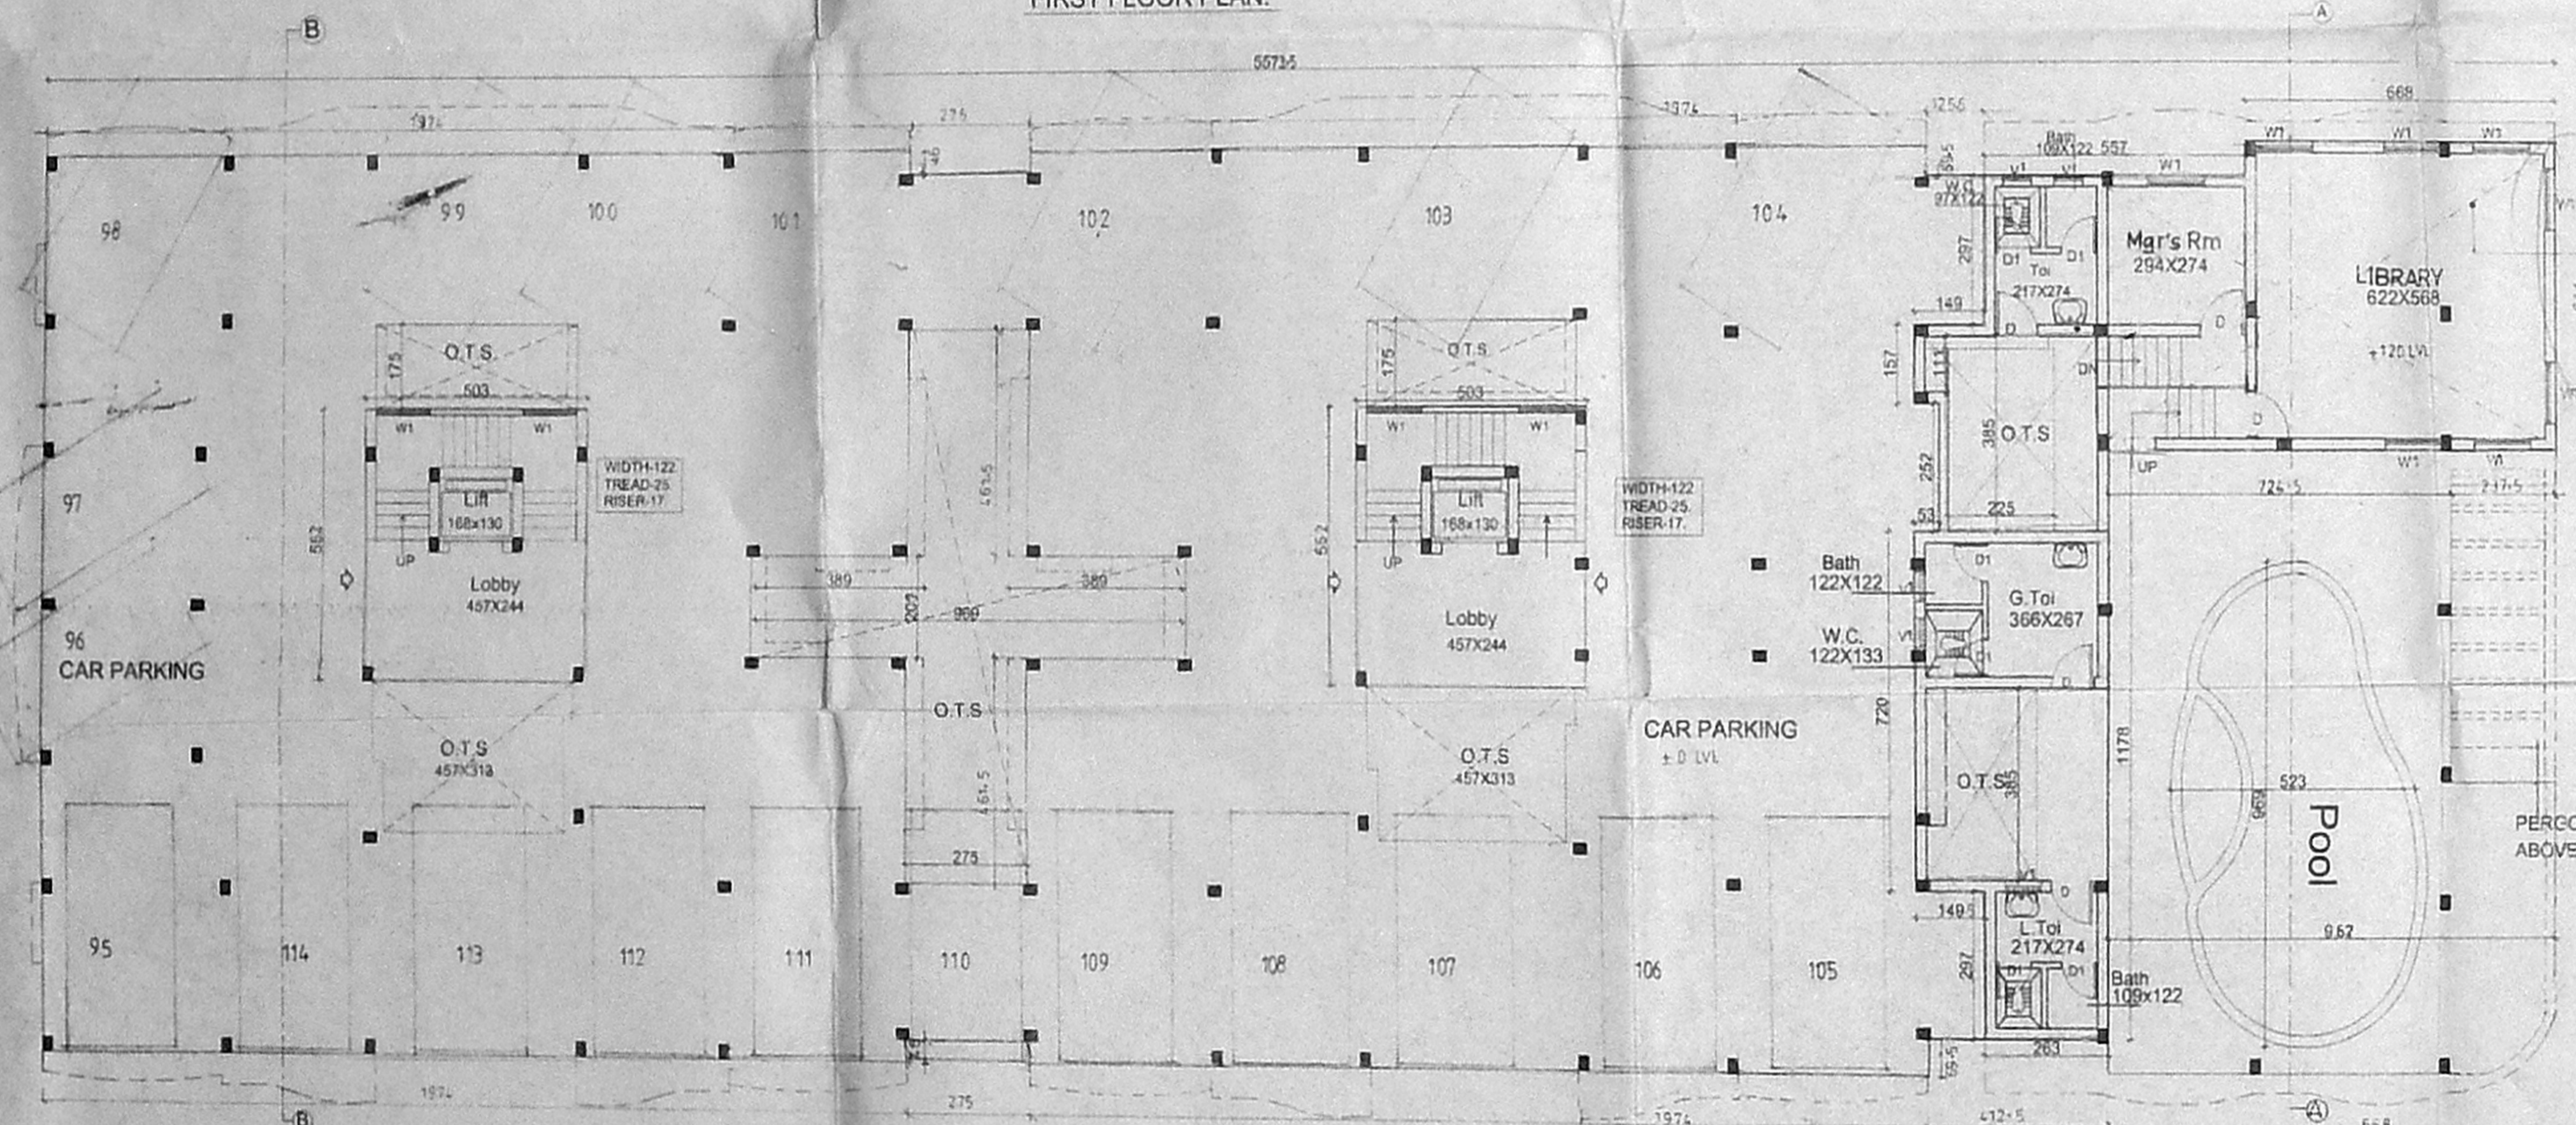


GROUND FLOOR PLAN  
CAR PARKING UNDER STLS.

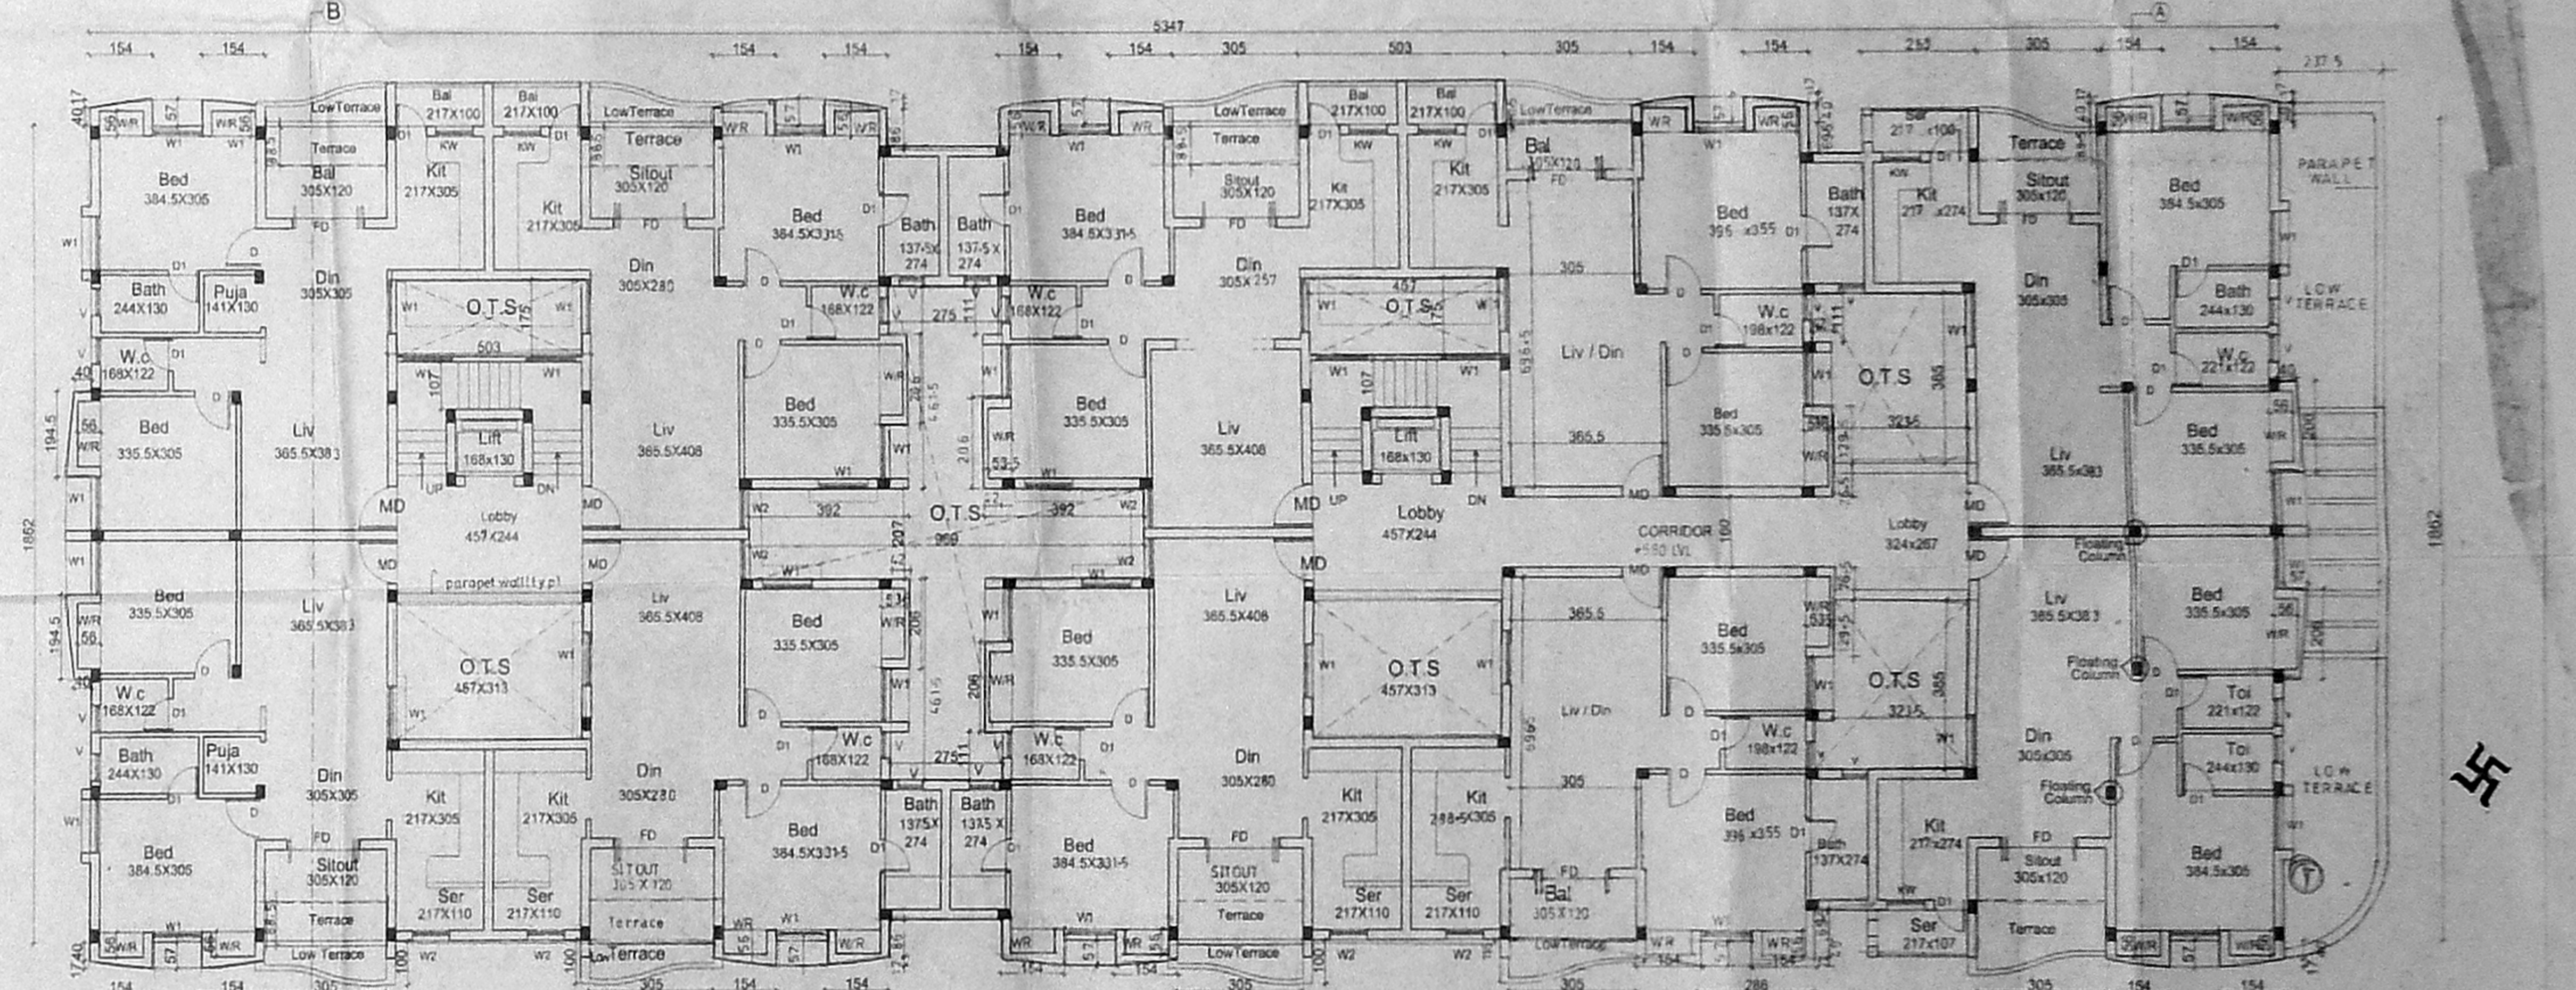

SECOND FLOOR PLAN.

SCHEDULE OF JOINERY.

1	Main door	100 X 213
2	Door	91 X 213
3	Door	76 X 213
4	French door	183 X 213
5	Window	122 X 122
6	Window	91 X 122
7	Kitchen window	91 X 91
8	Ventilator	76 X 60
9	Ventilator	60 X 60
10	Ventilator	122 X 60

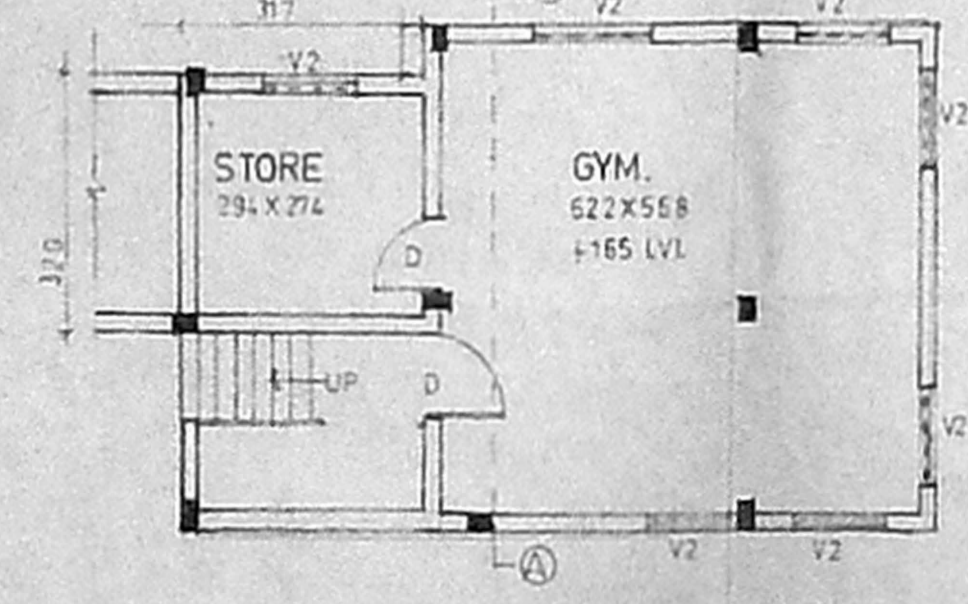

SEMI BASEMENT  
FLOOR PLAN

TITLE:-  
PLANS  
FOR BLOCK - E

LEGEND:-  
PROPOSED

APPLICANT:  
*PC*  
T CHITTY BABU  
M/s AKSHAYA HOMES.  
P A HOLDER FOR  
M/s INDUS PROPERTIES INC

PROPOSAL:-  
PROPOSED RESIDENTIAL APARTMENTS AT  
S.NO - 255/1A & 255/2, SITUATED AT  
NO - 82, NOLAMBUR VILLAGE,  
AMBATTUR TALUK, THIRUVALLUR DISTRICT.

ARCHITECT:  
*Handwritten Signature*  
C.R. RAJU, ARCHITECT  
COA No: 12856, 11A No: 7583  
RA. No: 186 (CORP. OF CHENNAI)  
8, 3rd STREET, GILL NAGAR,  
CHENNAI-64, PH: 23742024, 23741977  
TELEFAX: 23743394


SCALE - 1/100

SHEET NO.  
10/11


Revised Plan  
 CMDA (B) No. 1  
 C. No. B-3362/10  
 P. A. 14/10/05  
 D.P.

OFFICE COPY


APPROVED  
 SUBJECT TO CONDITIONS IN  
 LETTER  
 No. 13362/10  
 FOR MEMORANDUM SECRETARY  
 MUNICIPAL CORPORATION  
 CHENNAI - 600 008.

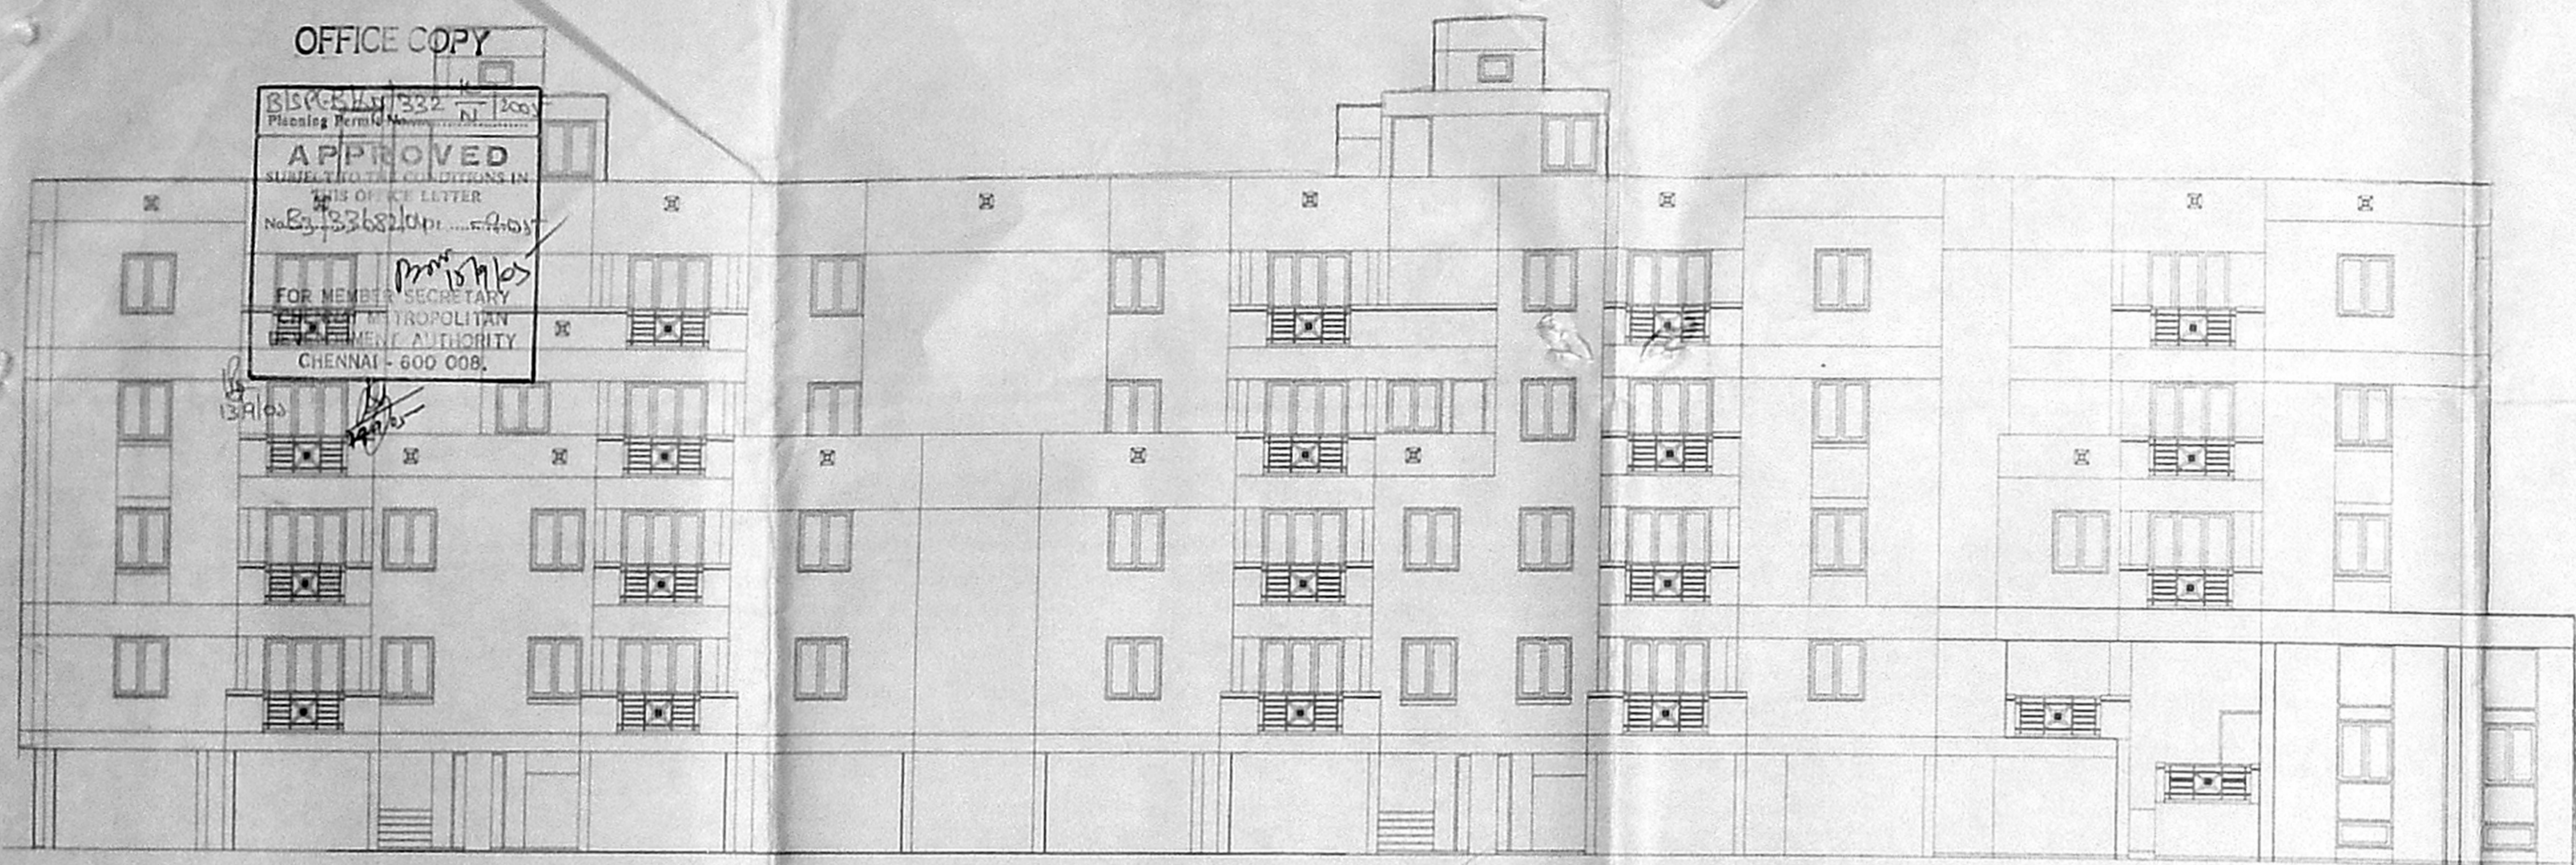


FRONT ELEVATION

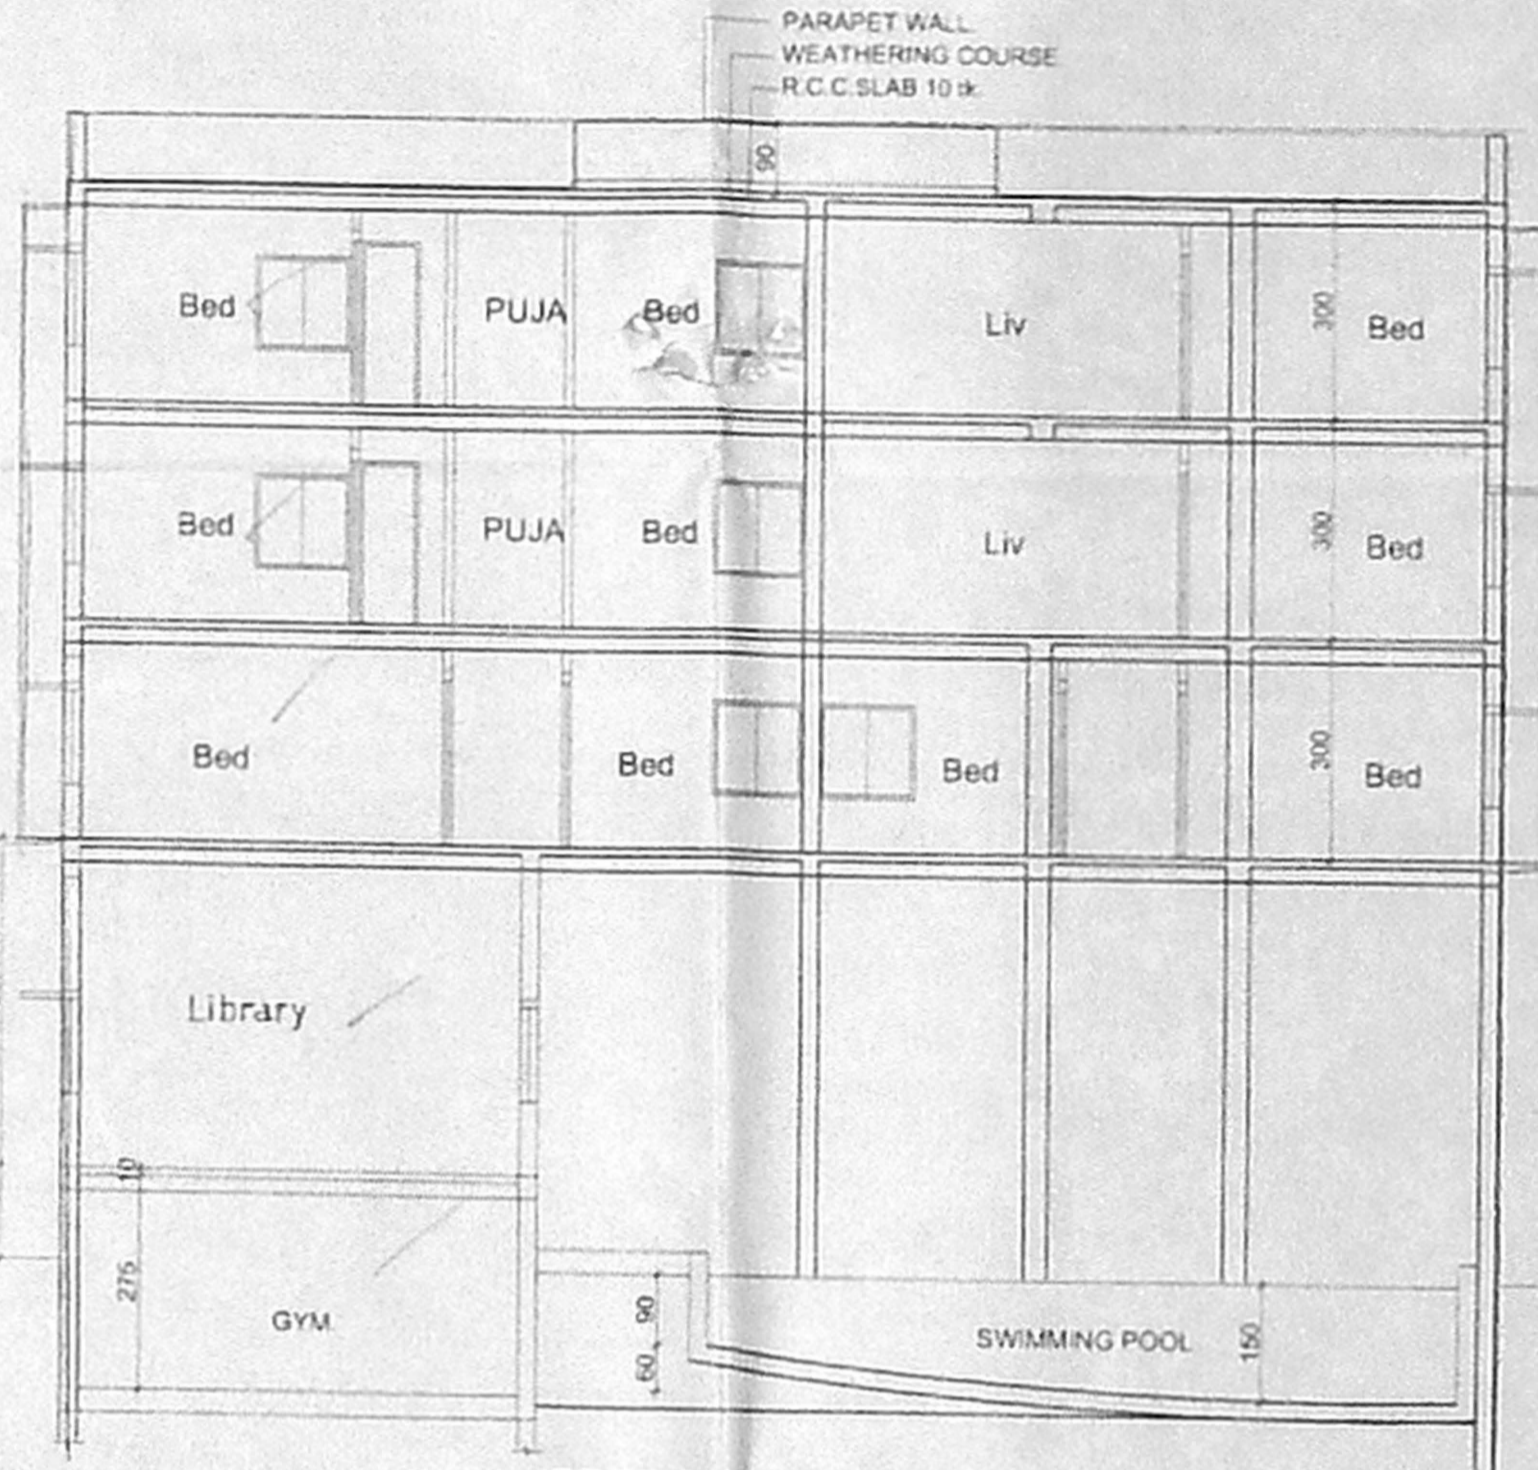


SECTION ON - "AA"

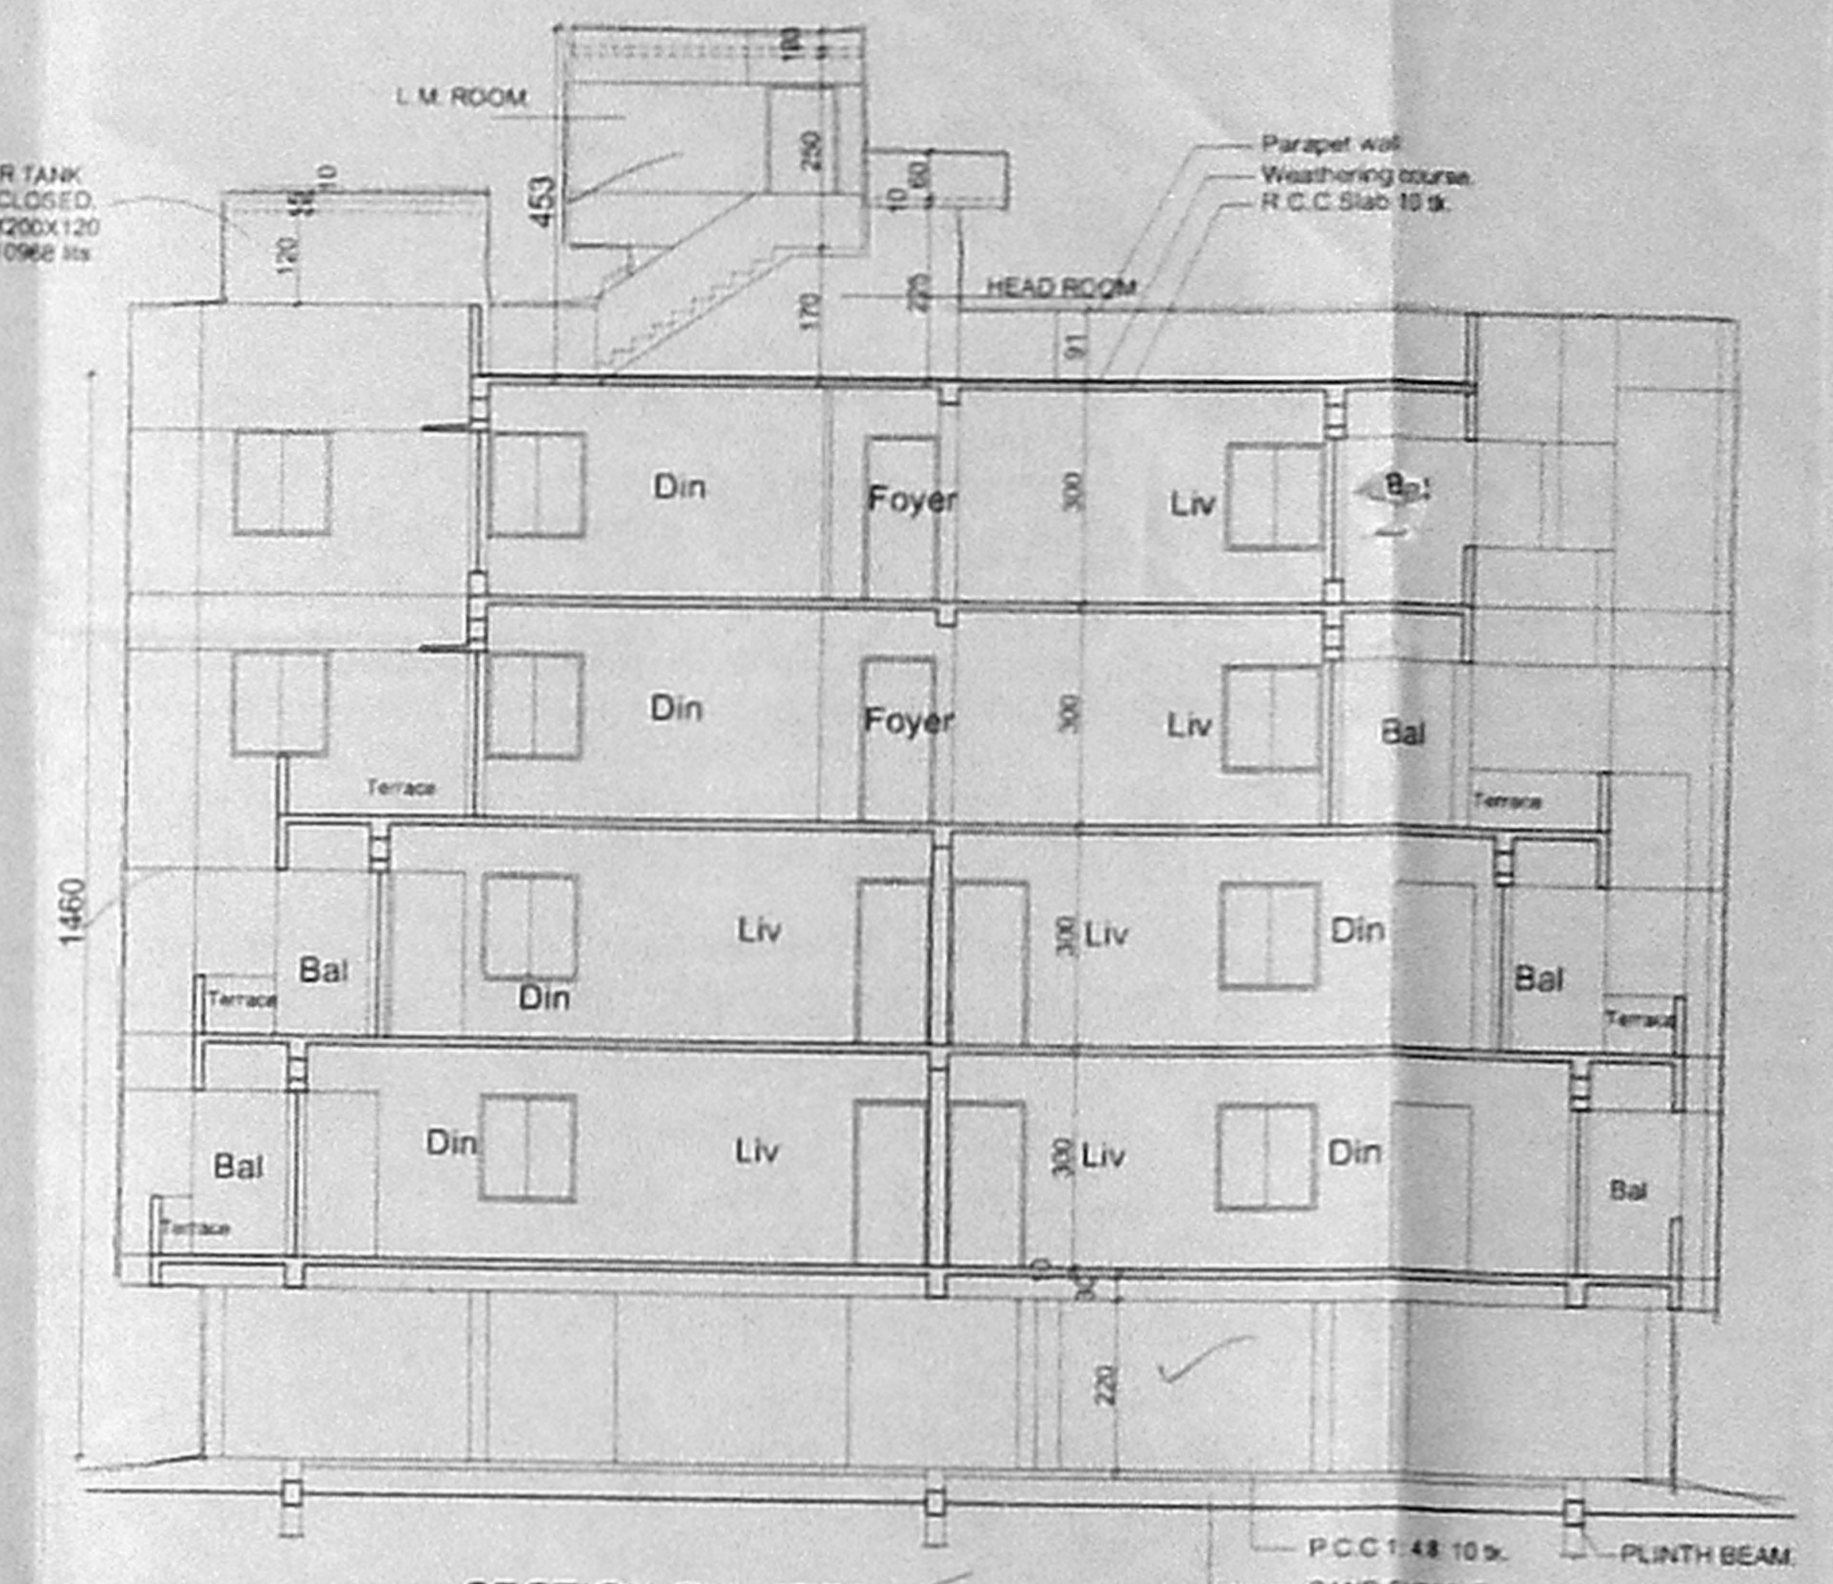


SECTION ON - "BB"

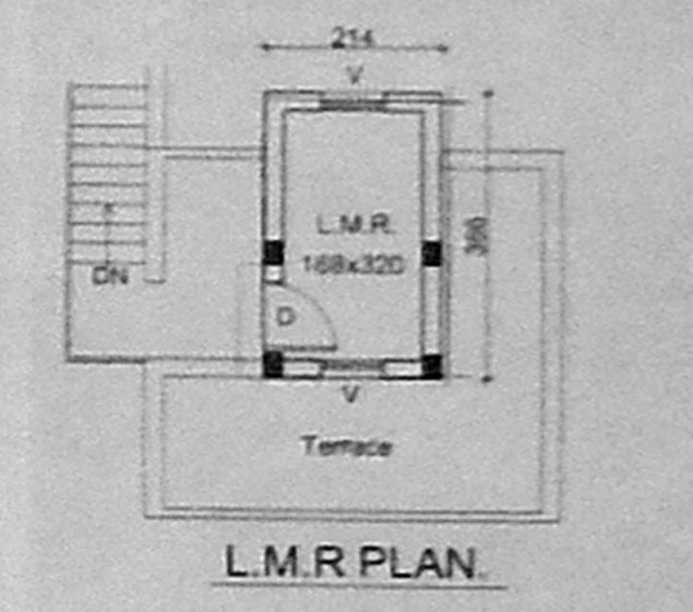

L.M.R PLAN

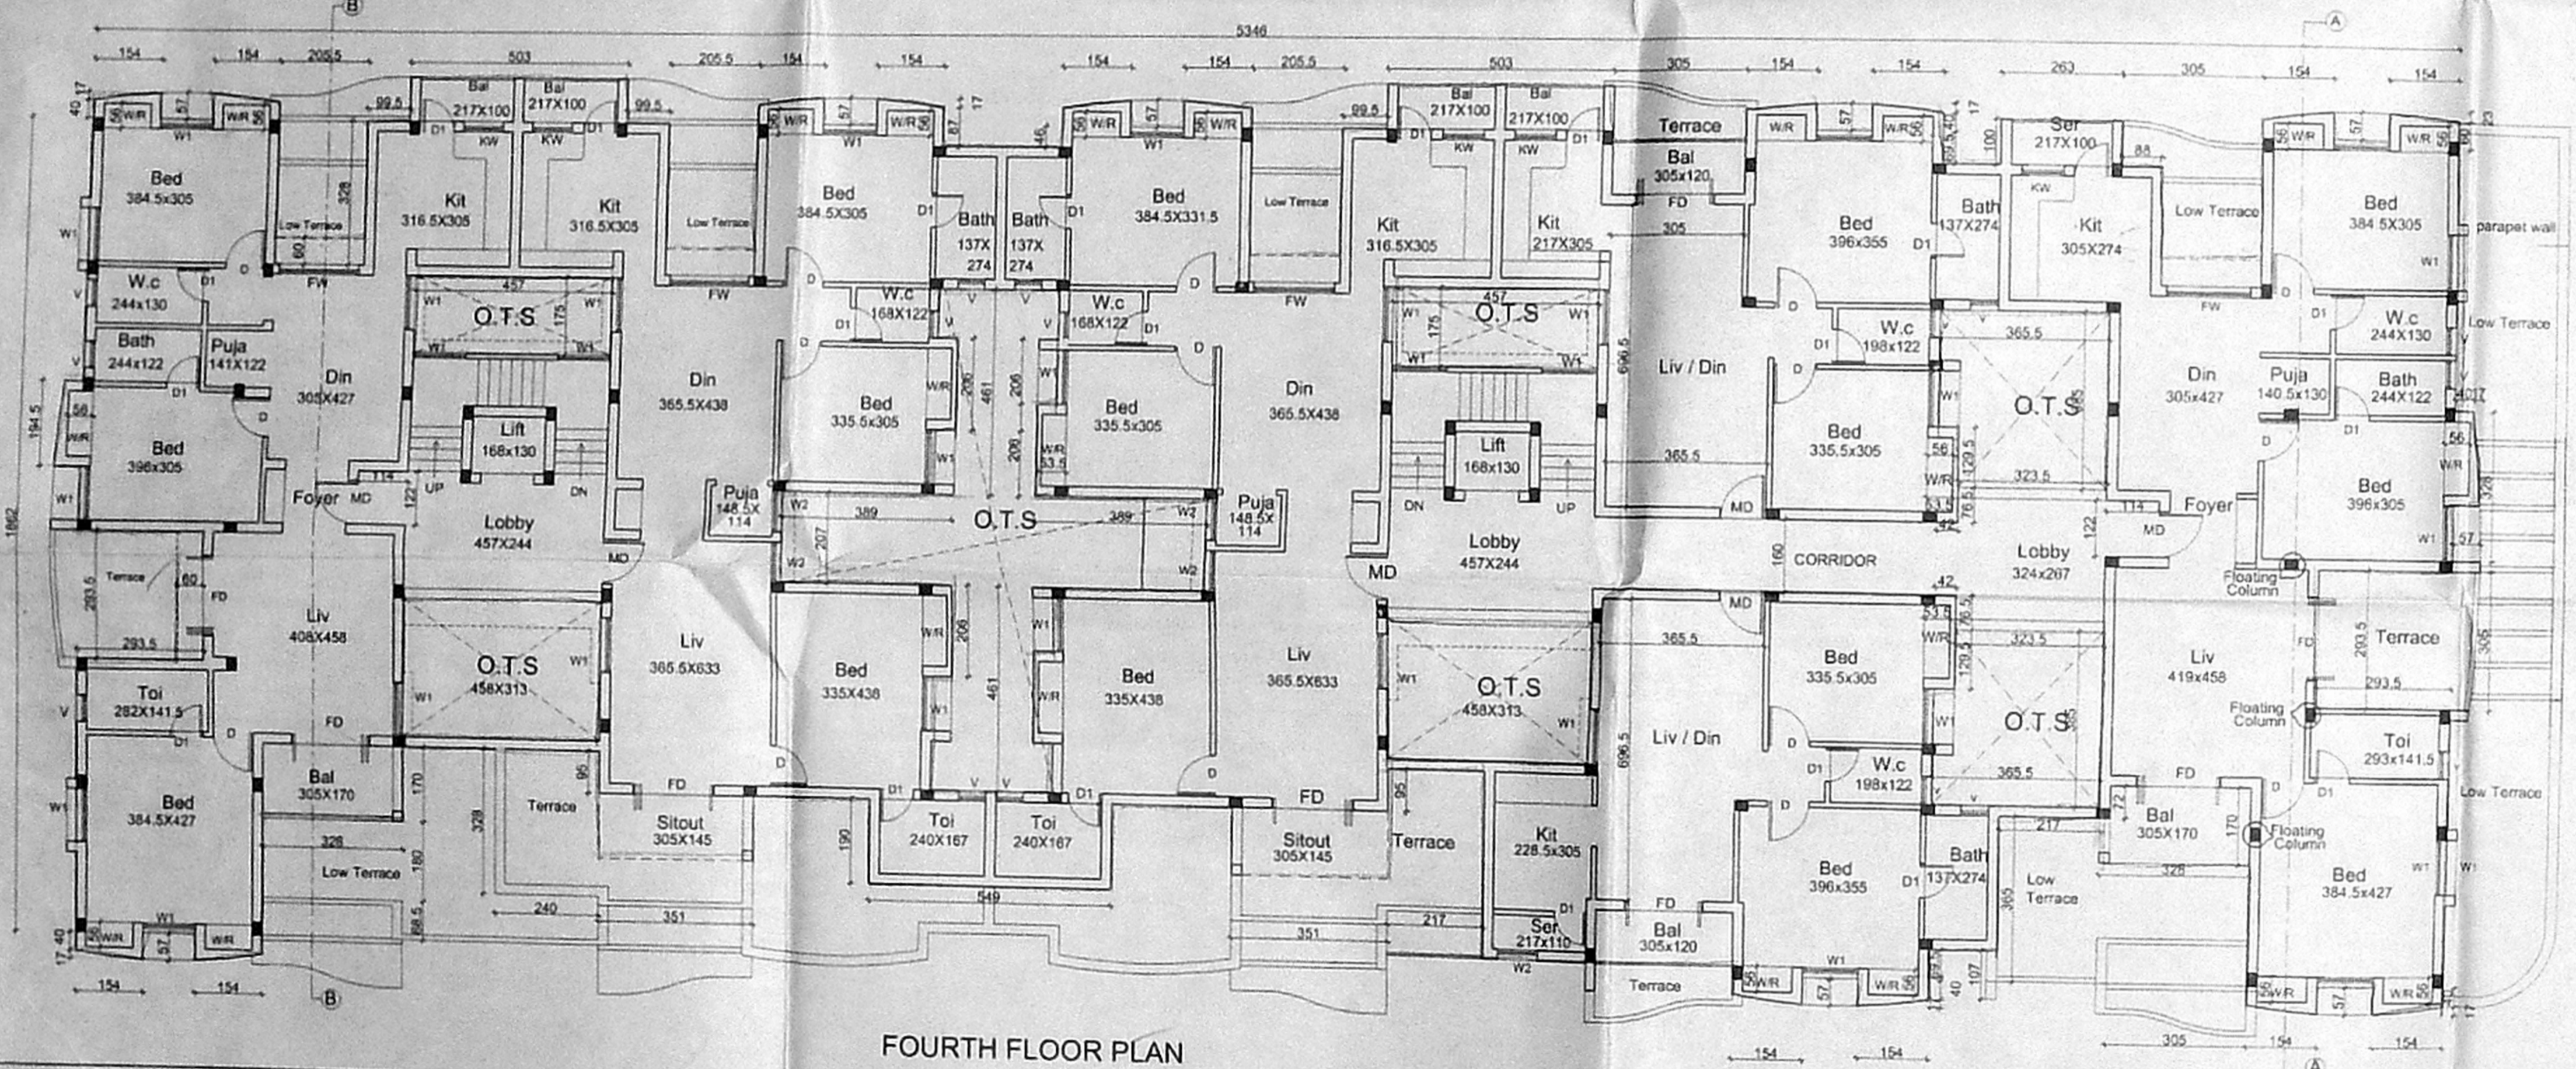

FOURTH FLOOR PLAN

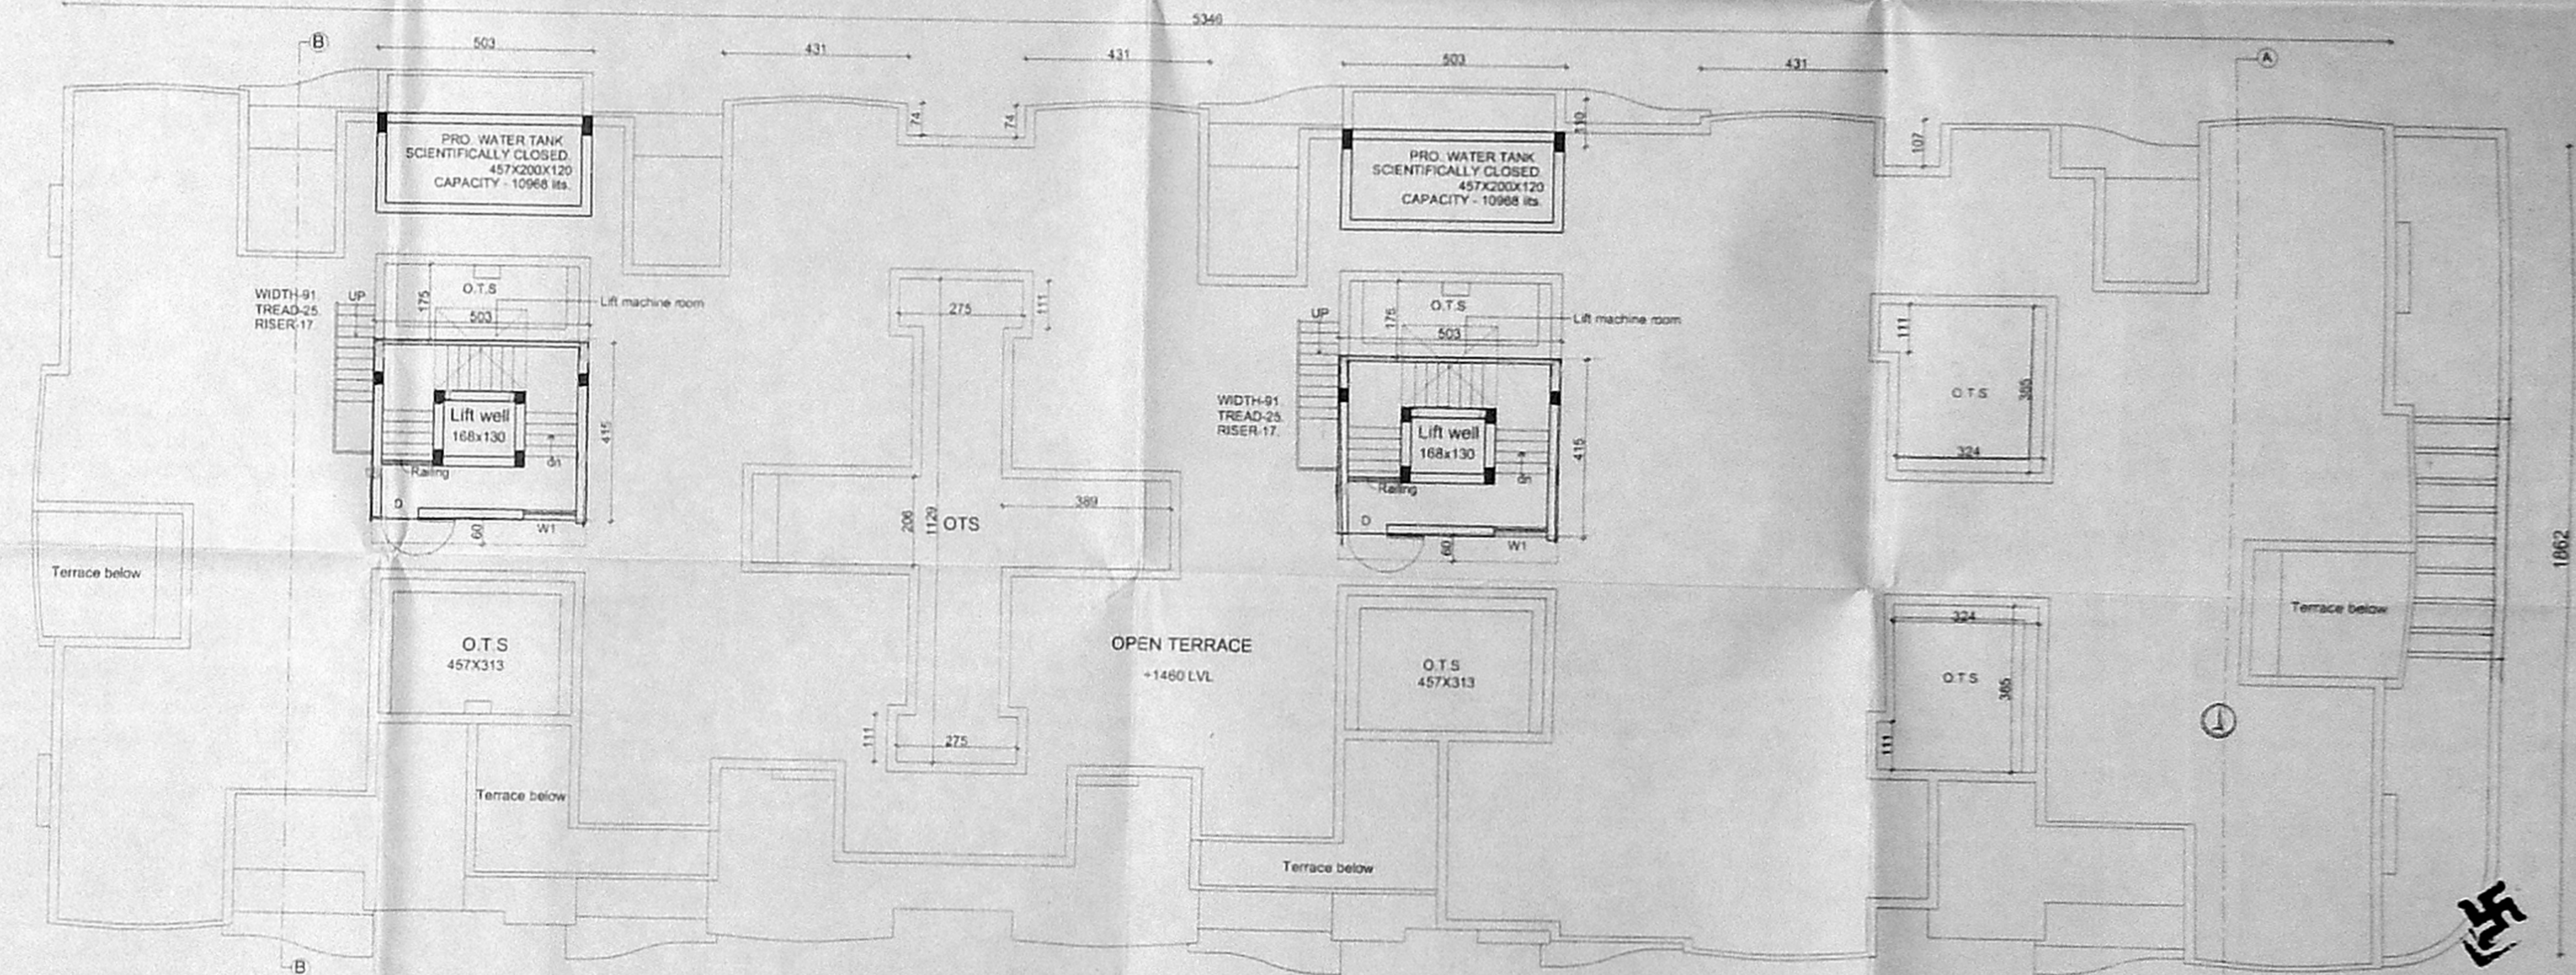

TERRACE FLOOR PLAN

SCHEDULE OF JOINERY.

M.C.	Main door	100 X 213
D	Door	91 X 213
D1	Door	76 X 213
FD	French door	183 X 213
W1	Window	122 X 122
W2	Window	91 X 122
KW	Kitchen window	91 X 91
V	Ventilator	78 X 60
	French window	183 X 183

TITLE:-  
 PLANS, ELEVATION & SECTIONS  
 FOR BLOCK - E

LEGEND:-  
 PROPOSED

SCALE - 1 : 100

SHEET NO.  
 11/11

ALL DIMENSIONS ARE IN C.M


APPLICANT:  
 T. CHITTY BABU  
 M/s AKSHAYA HOMES  
 P.A HOLDER FOR  
 M/s INDUS PROPERTIES INC.

PROPOSAL:  
 PROPOSED RESIDENTIAL APARTMENTS AT  
 S.NO - 255/1A & 255/2, SITUATED AT  
 NO - 82, NOLAMBUR VILLAGE,  
 AMBATTUR TALUK, THIRUVALLUR DISTRICT.

ARCHITECT:  
 C.R. RAJU, ARCHITECT  
 COA No: 12826, 11A No: 7583  
 P.A. No: 195 (CORPN. OF CHENNAI)  
 9, 3rd STREET, GILLI NAGAR,  
 CHENNAI-64, PH: 23742004, 23741877  
 TELEFAX: 23743394

**Treated Effluent Characteristics**

Flow	- 81 cum /day
Plant Capacity	- 100 cum/day
Flow	- 6.5 cum/hr
SS	- 150 mg/l
BOD	- 300 mg/l
COD	- 500 mg/l
TDS	- 1000 - 1200 mg/l

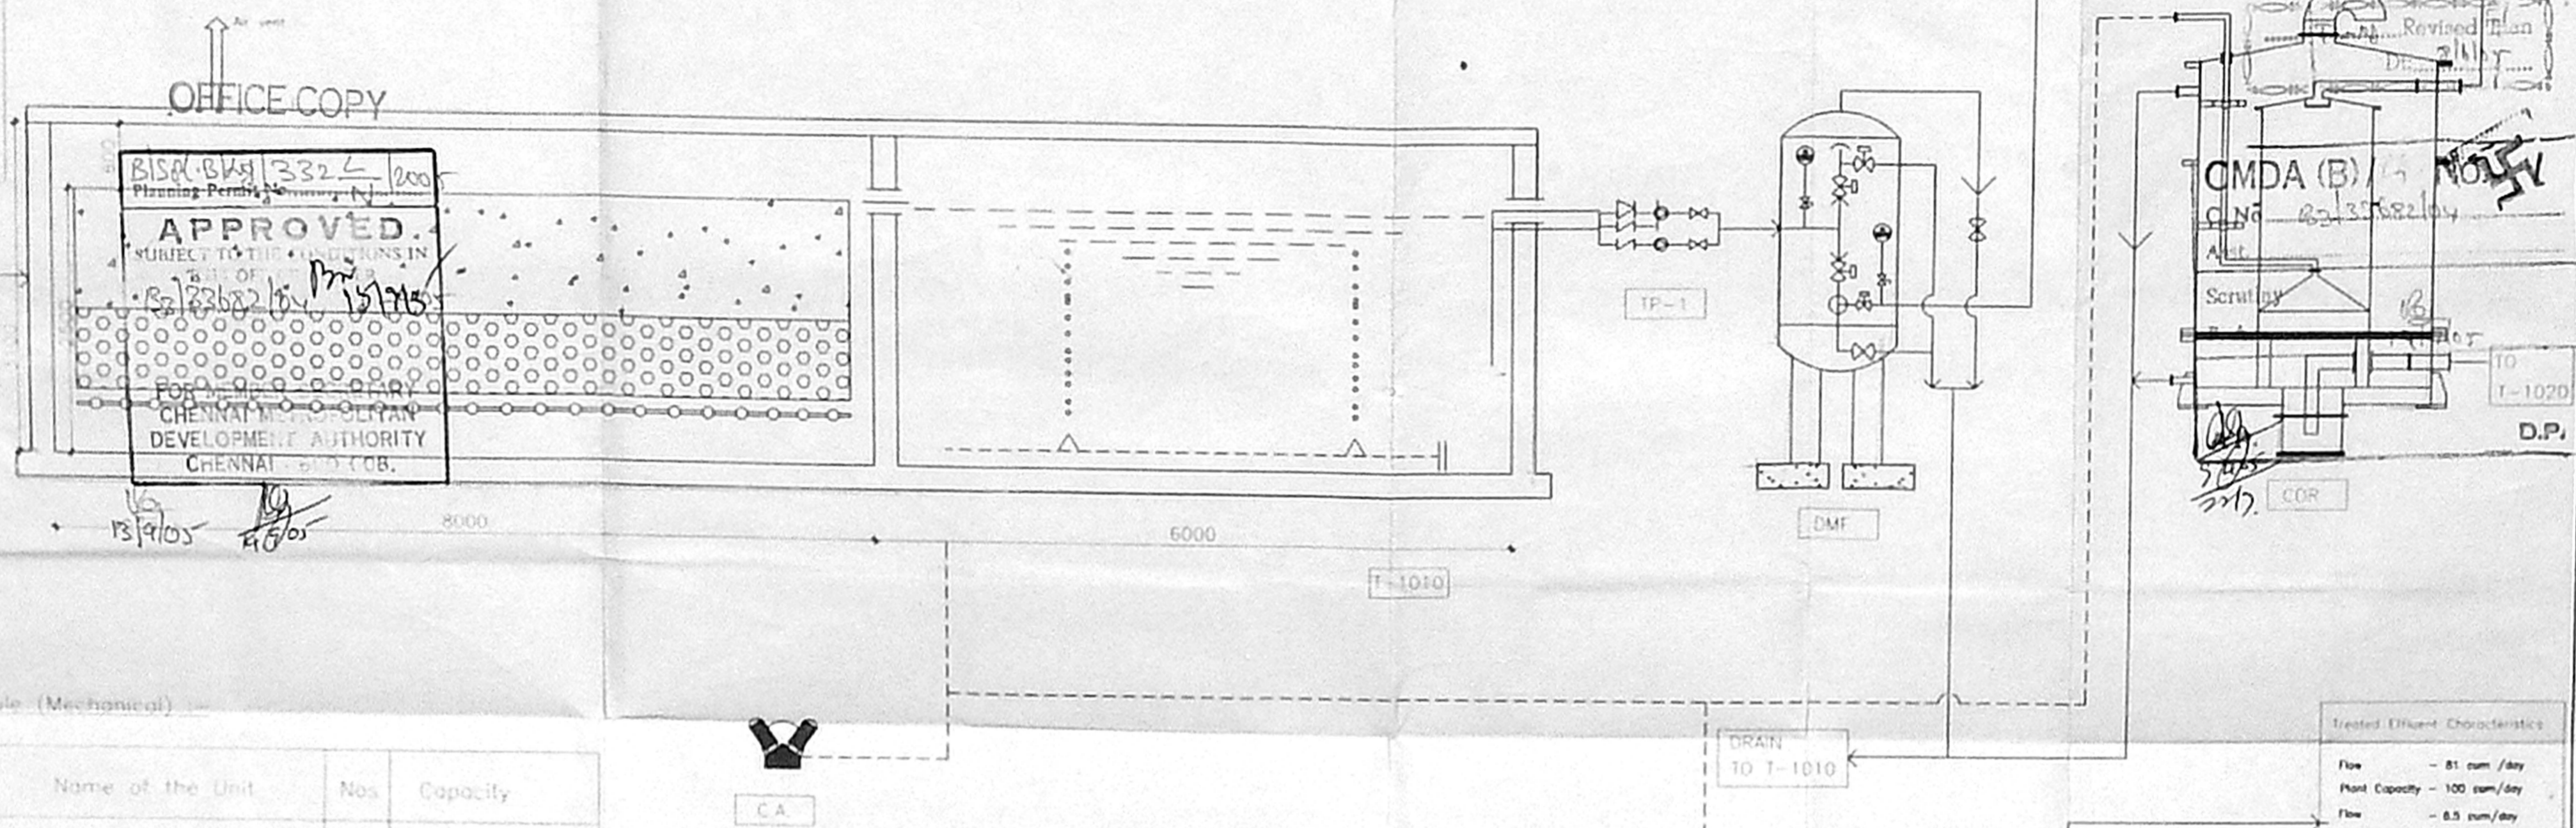

BISPL-BK/332/200  
 Planning Permit No. 13/9/05  
**APPROVED.**  
 SUBJECT TO THE CONDITIONS IN  
 THE ORDER OF THE  
 CHENNAI METROPOLITAN  
 DEVELOPMENT AUTHORITY  
 CHENNAI - 600 008.

Revised Plan  
 CMDA (B)  
 C.No. 82/35/82/04  
 NO. 12/14  
 COR  
 T-1020  
 D.P.

**Equipment Schedule (Mechanical)**

S.No	Tag No	Name of the Unit	Nos	Capacity
1.	TP-1	Raw Sewage Transfer Pumps	2	6.5 Cum/hr @ 15mh
2.	DMF	Dual Media Filter	1	6.5 Cum/hr
3.	COR	Carbon Oxidation Reactor	1	6.5 Cum/hr
4.	TP-2	Treated Effluent Transfer Pumps	2	6.5 Cum/hr @ 15mh
5.	C.A.	Compressed Air	1	10 cfm x 2 HP

**Treated Effluent Characteristics**

Flow	- 81 cum /day
Plant Capacity	- 100 cum/day
Flow	- 6.5 cum/day
SS	- < 30 mg/l
BOD	- < 30 mg/l
COD	- < 100 mg/l
TDS	- 1000 - 1200 mg/l

**Equipment Schedule (Civil)**

S.No	Tag No.	Name of the Unit	Nos	Size in Metres
1.	T-1010	Collection Tank/Anaerobic Upflow Filter	1	8.0x5.0x2.5m(LD) + 0.60 m(FB)
2.	T-1020	Treated Effluent Collection Tank	1	6.0x3.0x2.5 m(LD) + 0.60 m(FB)

**Legend**

Symbol	Abbreviations	Symbol	Abbreviations
T	Tank	⊗	Ball Valve
TP	Transfer Pump	⊙	Working Pump
TDS	Total Dissolved Solids	⊘	Non-Return Valve
SS	Suspended Solids	⊕	Diaphragm Valves
BOD	Bio Chemical Oxygen Demand	FM	Flow Meter
COD	Chemical Oxygen Demand	⊕	Snap Cap Diffuser
DMF	Dual Media Filter		

**DRG TITLE**  
 SEWAGE TREATMENT PLANT  
 GENERAL FLOW SHEET

SCALE 1:50 ALL DIMENSIONS ARE IN MM

**PROPOSAL**  
 PROPOSED RESIDENTIAL APARTMENTS AT  
 S.NO - 255/1A & 255/2, SITUATED AT  
 NO - 82, NOLAMBUR VILLAGE,  
 AMBATTUR TALUK, THIRUVALLUR DISTRICT

**APPLICANT**  
 T.CHITTY BABU  
 M/S AKSHAYA HOMES  
 P & X HOLDER FOR  
 M/S INDUS PROPERTIES INC


**LICENSED SURVEYOR**  
 T. SARAVANAN, DCE  
 Licenced Surveyor  
 Class-I Licence Holder & Registered Contractor  
 METRO - WATER  
 54/15, Radial House, T.V.S. Avenue,  
 Anna Nagar, W Extn. Chennai - 101  
 Phone : 26548830 / 31

61.6 x 38


OFFICE COPY

B/586 Bldg/332 N/2005  
 Planning Permit No. N/.....  
**APPROVED**  
 SUBJECT TO THE CONDITIONS IN  
 THIS OFFICE LETTER  
 B3/33682/05 dt. 09-09-05  
 FOR MEMBERS  
 DEVELOPMENT AUTHORITY  
 CHENNAI - 600 008.


Revised Plan  
 Dt. 21/11/05  
 CMDA (B)/ - No. 1  
 C.No. B3/33682/05  
 Asst.  
 Scrutiny  
 P.A. [Signature]  
 D.P. [Signature]

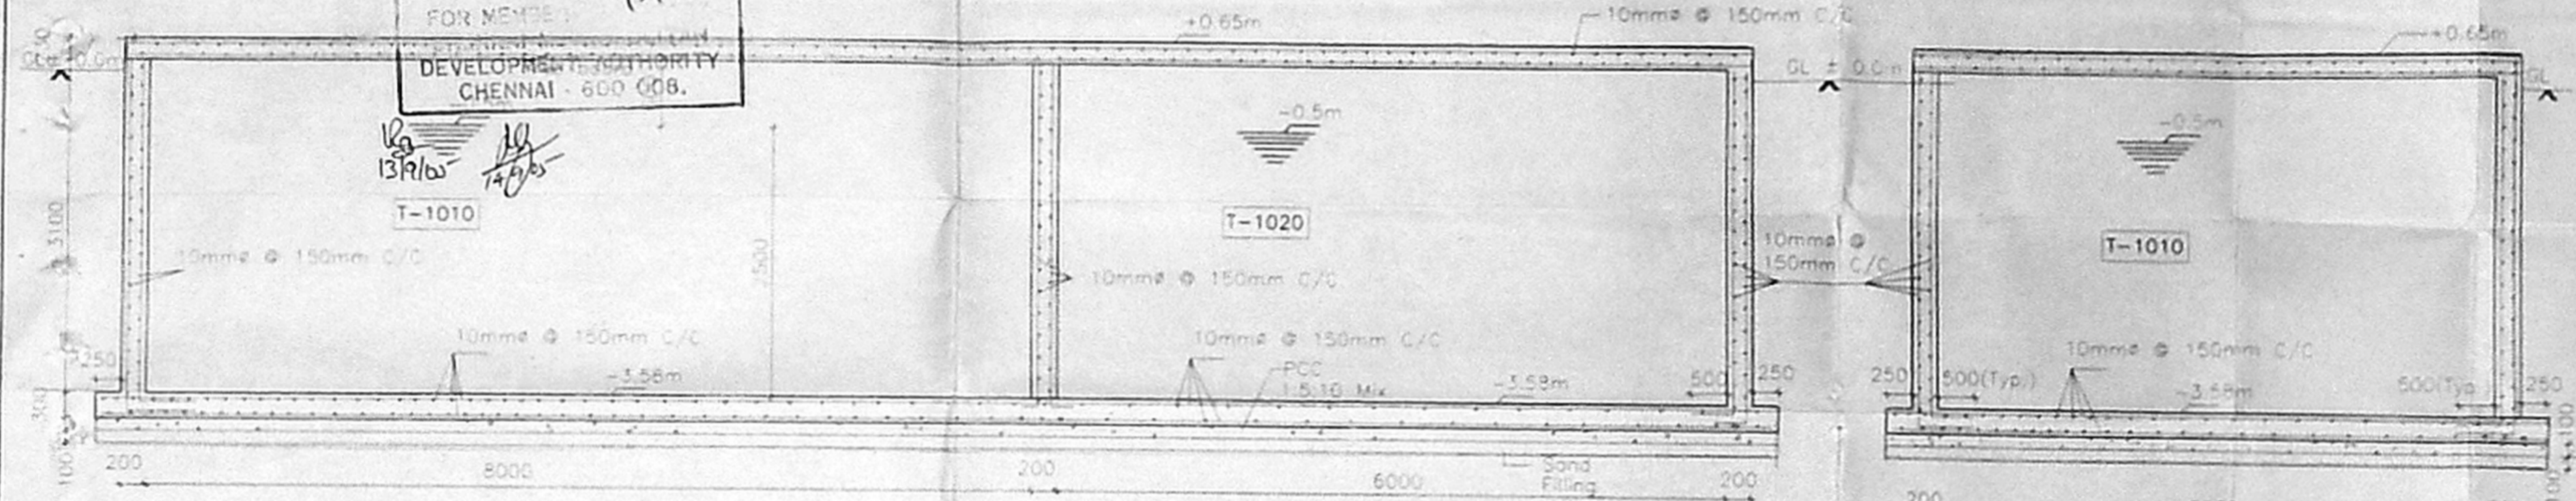

SECTION ON 'A-A'

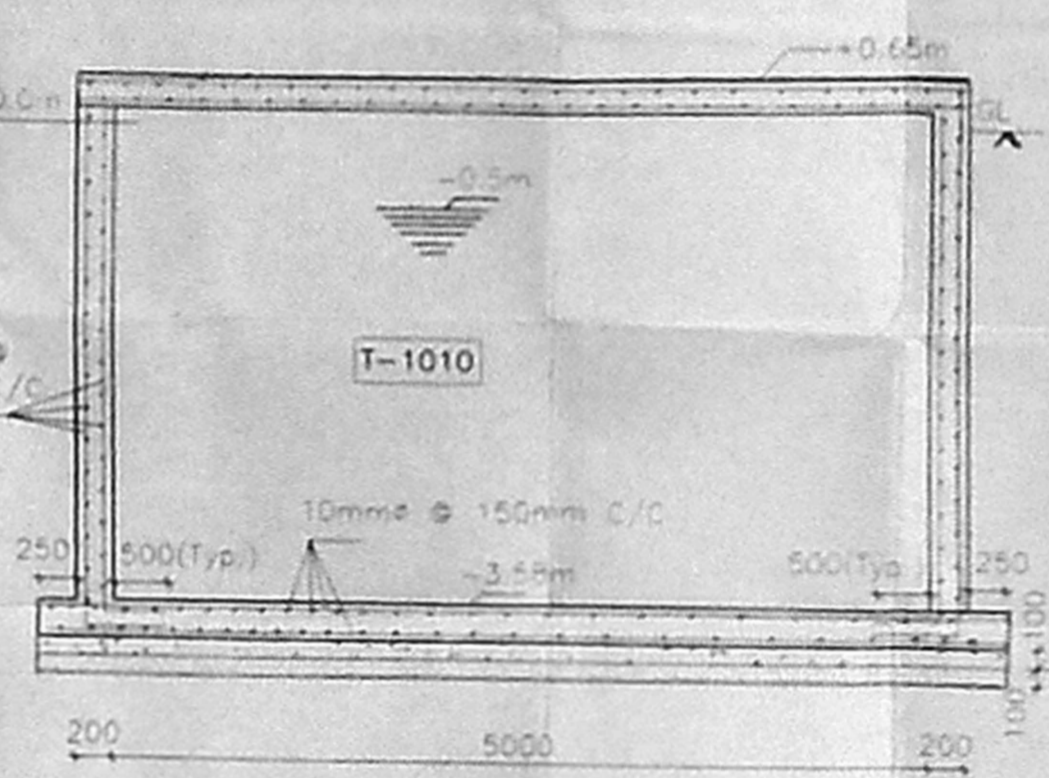

SECTION ON 'B-B'

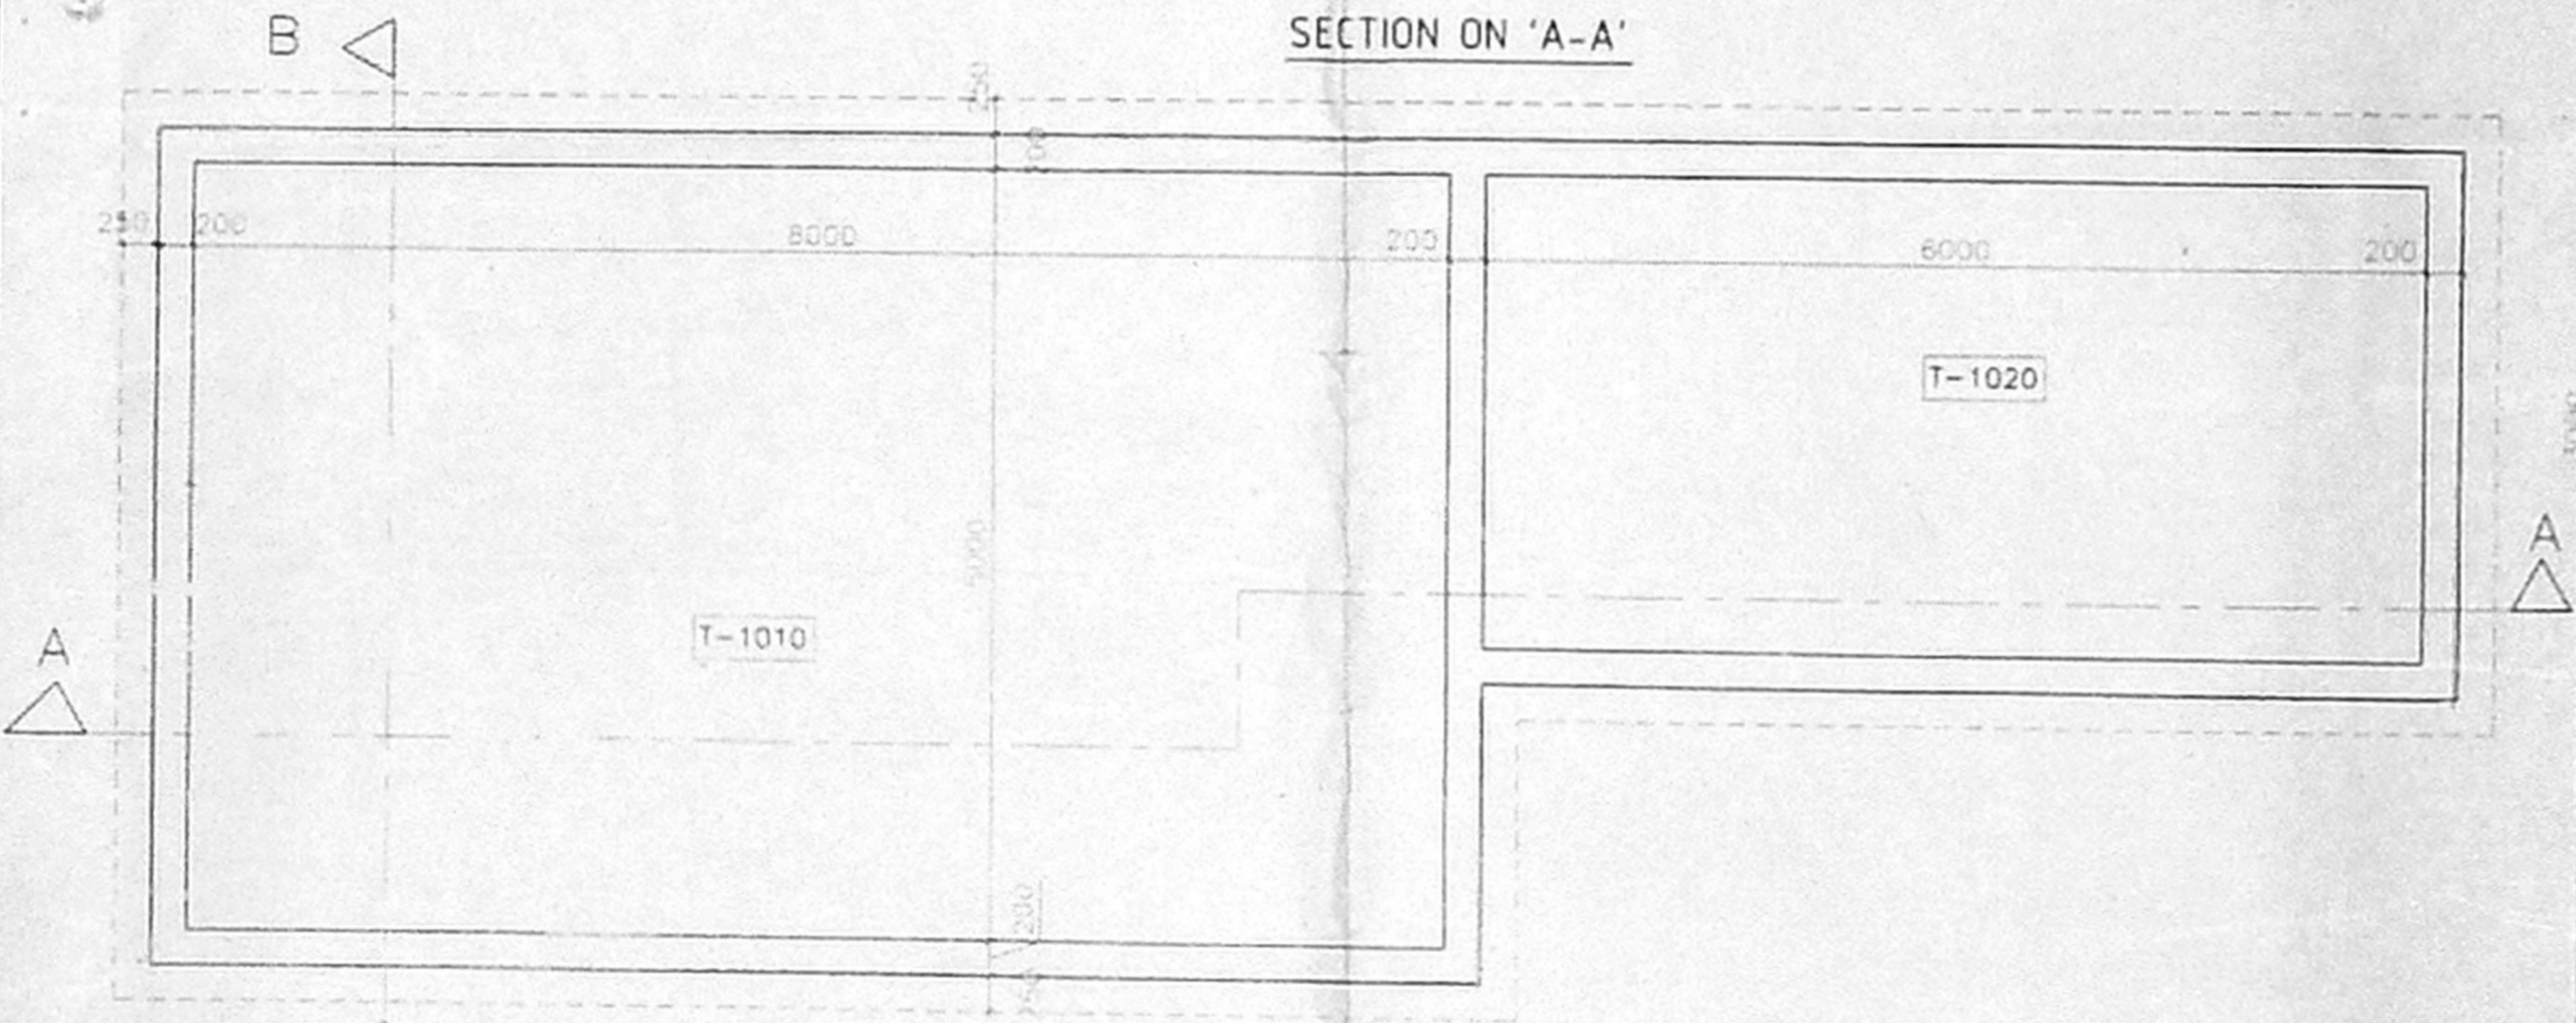

PLAN

1. ALL DIMENSIONS ARE IN MM
2. ALL LEVELS ARE IN M
3. R.C.C TO BE OF M20 GRADE
4. D- DOOR - 800X1600

DRG TITLE  
**SEWAGE TREATMENT PLANT**  
 CONSTRUCTION DETAILS OF  
 COLLECTION TANK/ANAEROBIC  
 UPFLOW FILTER TREATED EFFLUENT  
 COLLECTION TANK

PROPOSAL  
 PROPOSED RESIDENTIAL  
 APARTMENTS AT S.NO - 255/1A  
 & 255/2, SITUATED AT  
 NO - 82, NOLAMBUR VILLAGE,  
 AMBATTUR TALUK,  
 THIRUVALLUR DISTRICT.

SCALE 1 : 50  
 ALL DIMENSIONS ARE IN MM

APPLICANT  
 [Signature]  
 T.CHITTY BABU  
 M/s AKSHAYA HOMES  
 P.A HOLDER FOR  
 M/s INDUS PROPERTIES INC

LICENSED SURVEYOR  
 [Signature]  
**T. SARAVANAN, DCE**  
 Licenced Surveyor  
 Class-I Licence Holder & Registered Contractor  
 METRO - WATER  
 54/15, Radial House, T.V.S. Avenue,  
 Anna Nagar, W Extn, Chennai - 101.

61.8 x 36.8


OFFICE COPY

BSP/BBN/SS2 N/2005  
Planning Permit No. N/2005

**APPROVED**  
SUBJECT TO THE CONDITIONS IN  
THIS OFFICE LETTER

BSP/BBN/SS2 N/2005 - 9.01

FOR MEMBER SECRETARY  
CHENNAI METROPOLITAN  
DEVELOPMENT AUTHORITY  
CHENNAI - 600 008.

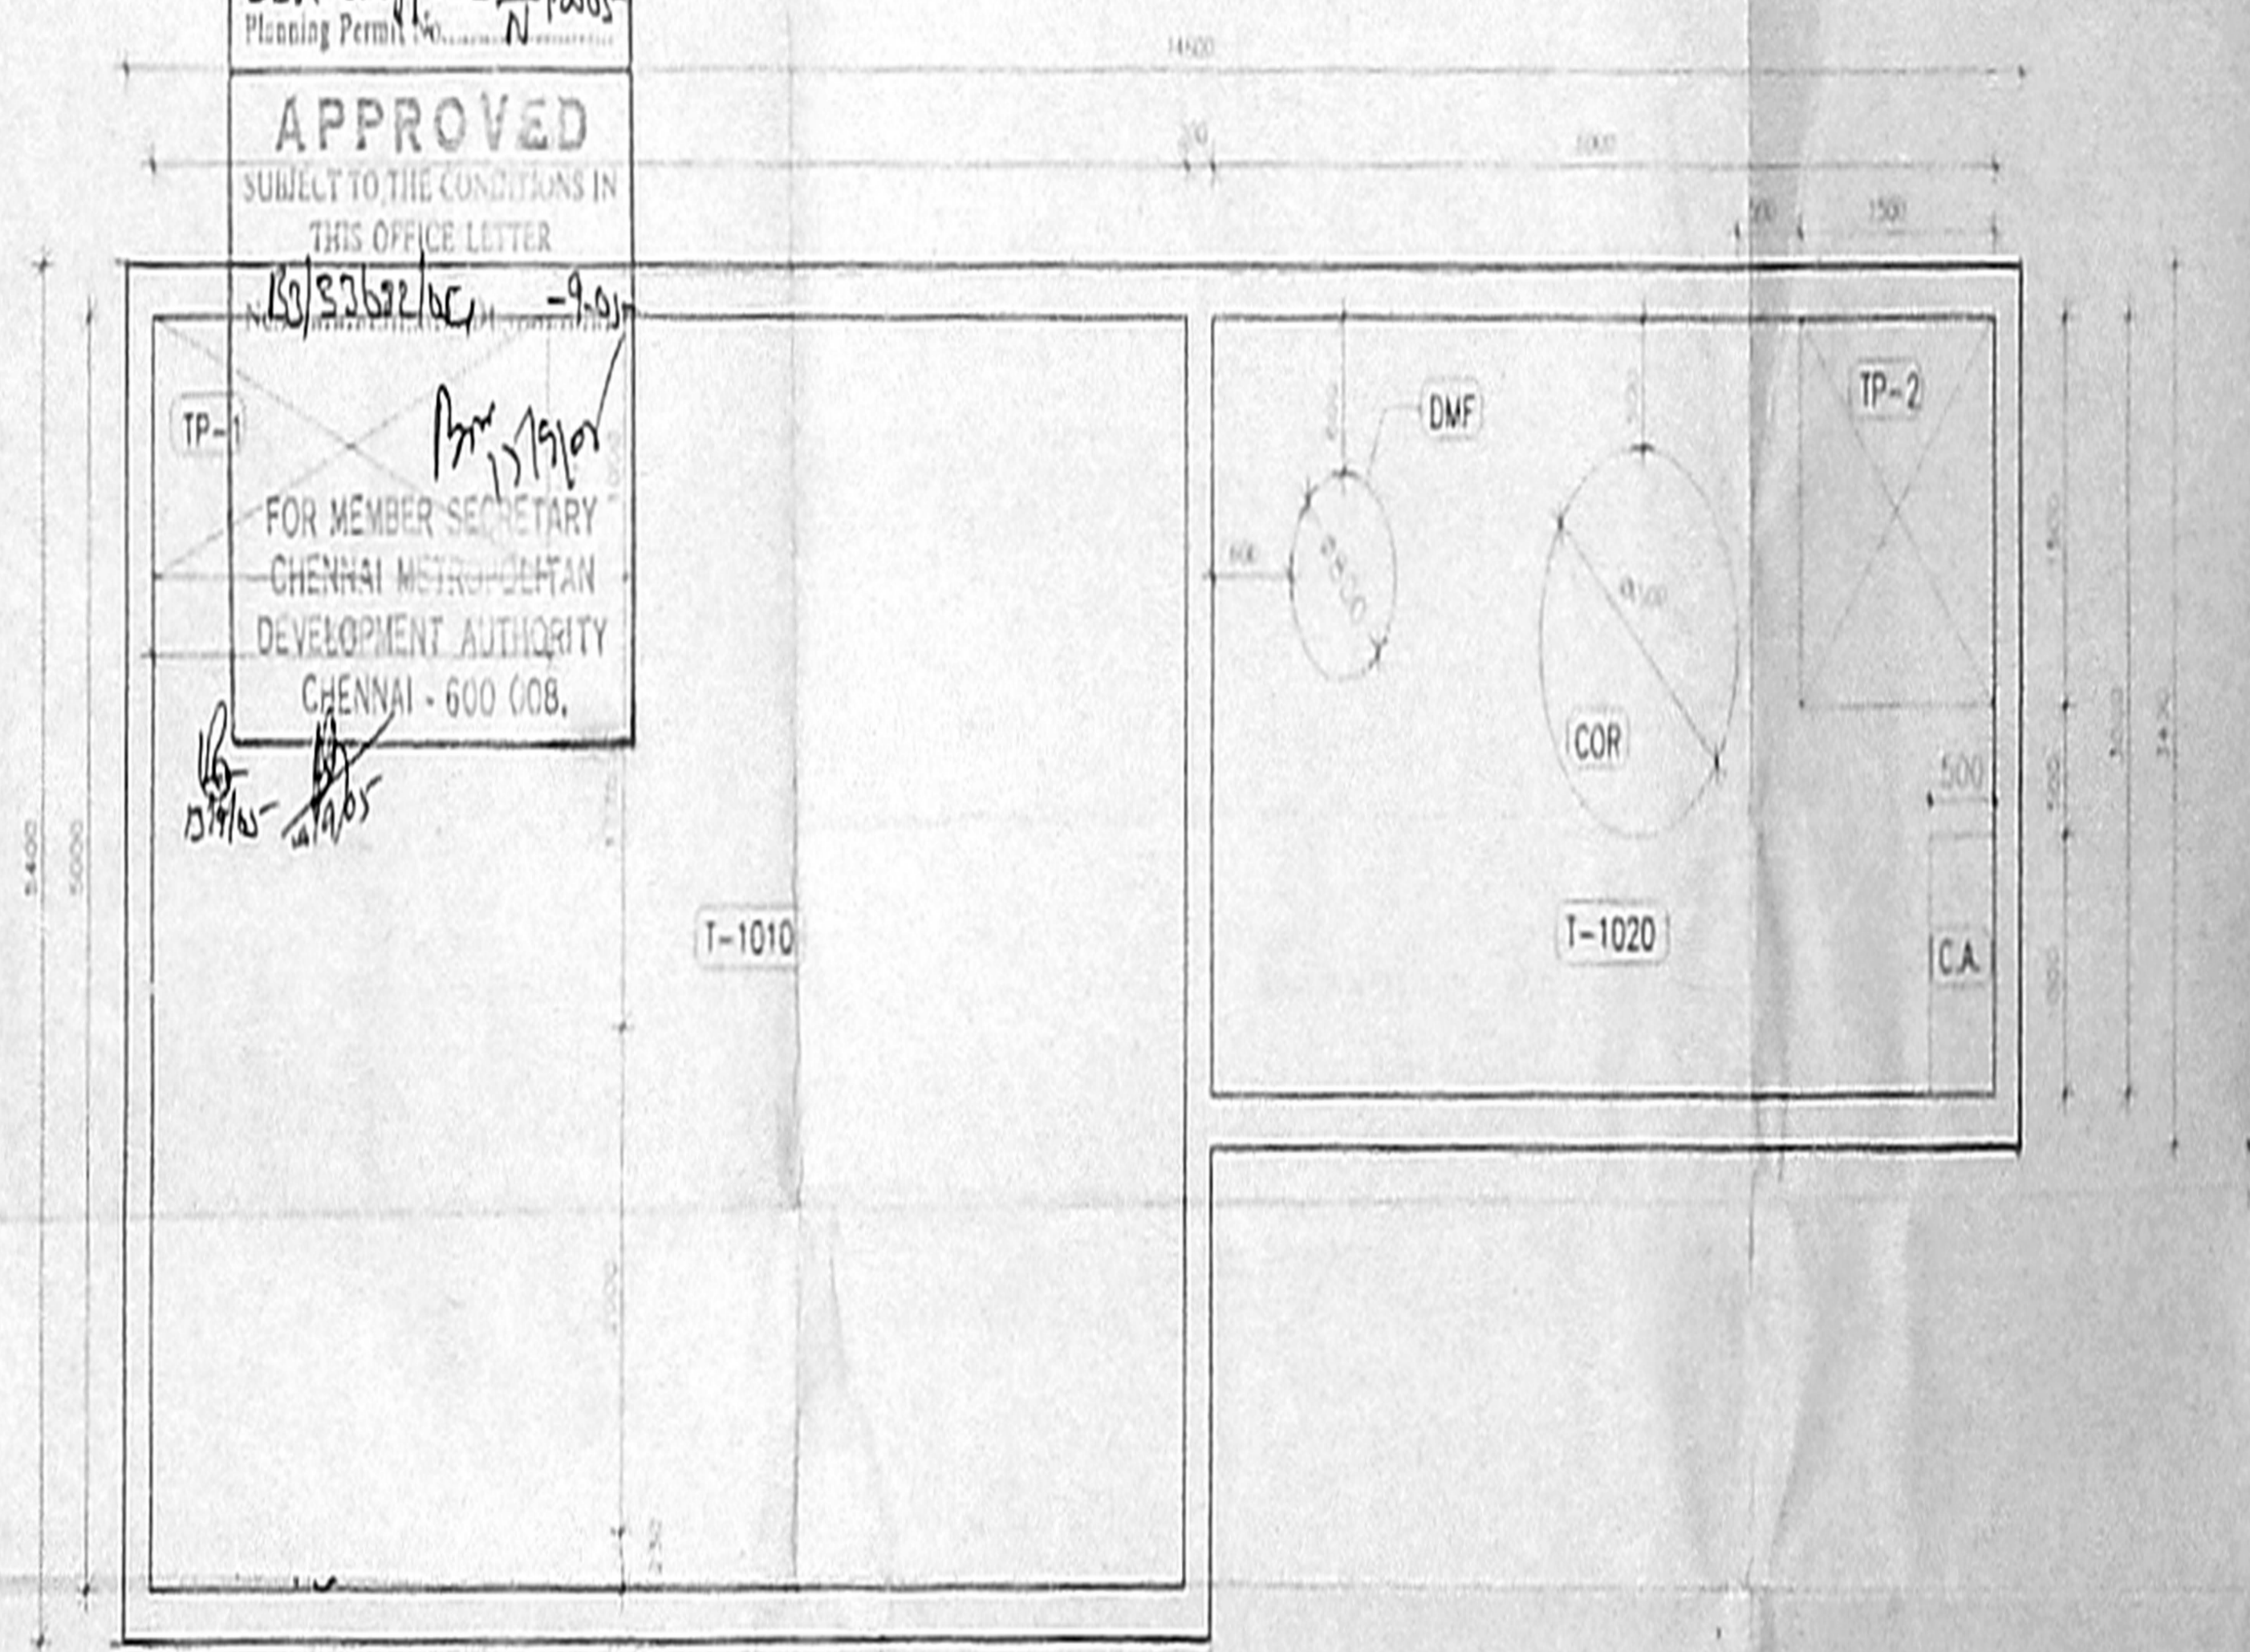

Revised Plan  
Dt: 21/05/14

CMDA (B)/Lr No. 1  
No. BSP/3362/14

Asst:

Scrutiny

P. A.

14/05/14

14/05/14

D.P.

DRG TITLE  
SEWAGE TREATMENT PLANT  
EQUIPEMENT LAYOUT

SCALE 1:50

PROPOSAL  
PROPOSED RESIDENTIAL APARTMENTS AT  
SNO - 255/1A & 255/2, SITUATED AT  
NO - 82, NOLAMBUR VILLAGE,  
AMBATTUR TALUK, THIRUVALLUR DISTRICT.

APPLICANT

T. CHITTY BABU  
M/s AKSHAYA HOMES  
P. A. HOLDER FOR  
M/s INDUS PROPERTIES INC

LICENSED SURVEYOR  
**T. SARAVANAN, D.C.E.**  
Licenced Surveyor  
Chennai Licence Holder & Registered Contractor  
METRO - WATER  
54/15, Radial House, T.V.S. Avenue,  
Anna Nagar, W. Extn, Chennai - 101.  
Phone : 26548830/31

Equipment Schedule (Mechanical) :-

S.No	Tag No.	Name of the Unit	No.	CAPACITY
1	TP-1	Raw Sewage Transfer Pumps	2	6.5 Cum./hr @15m
2	DMF	Dual Media Filter	1	6.5 Cum./hr
3	COR	Carbon Oxidation Reactor	1	6.5 Cum./hr
4	TP-2	Treated Effluent Transfer Pumps	2	6.5 Cum./hr @15m
5	CA	Compressed Air	1	10 cfm x 2 HP

Equipment Schedule (Civil) :-

S.No	Tag No.	Name of the Unit	No.	Size in meters
1	T-1010	Collection Tank/Aerobic Uplift Filter	1	8.0x5.0x2.5m(LD) + 0.60 m(TB)
2	T-1020	Treated Effluent Tank	1	6.0x3.0x2.5m(LD) + 0.60 m(TB)
3				