




FRONT ELEVATION

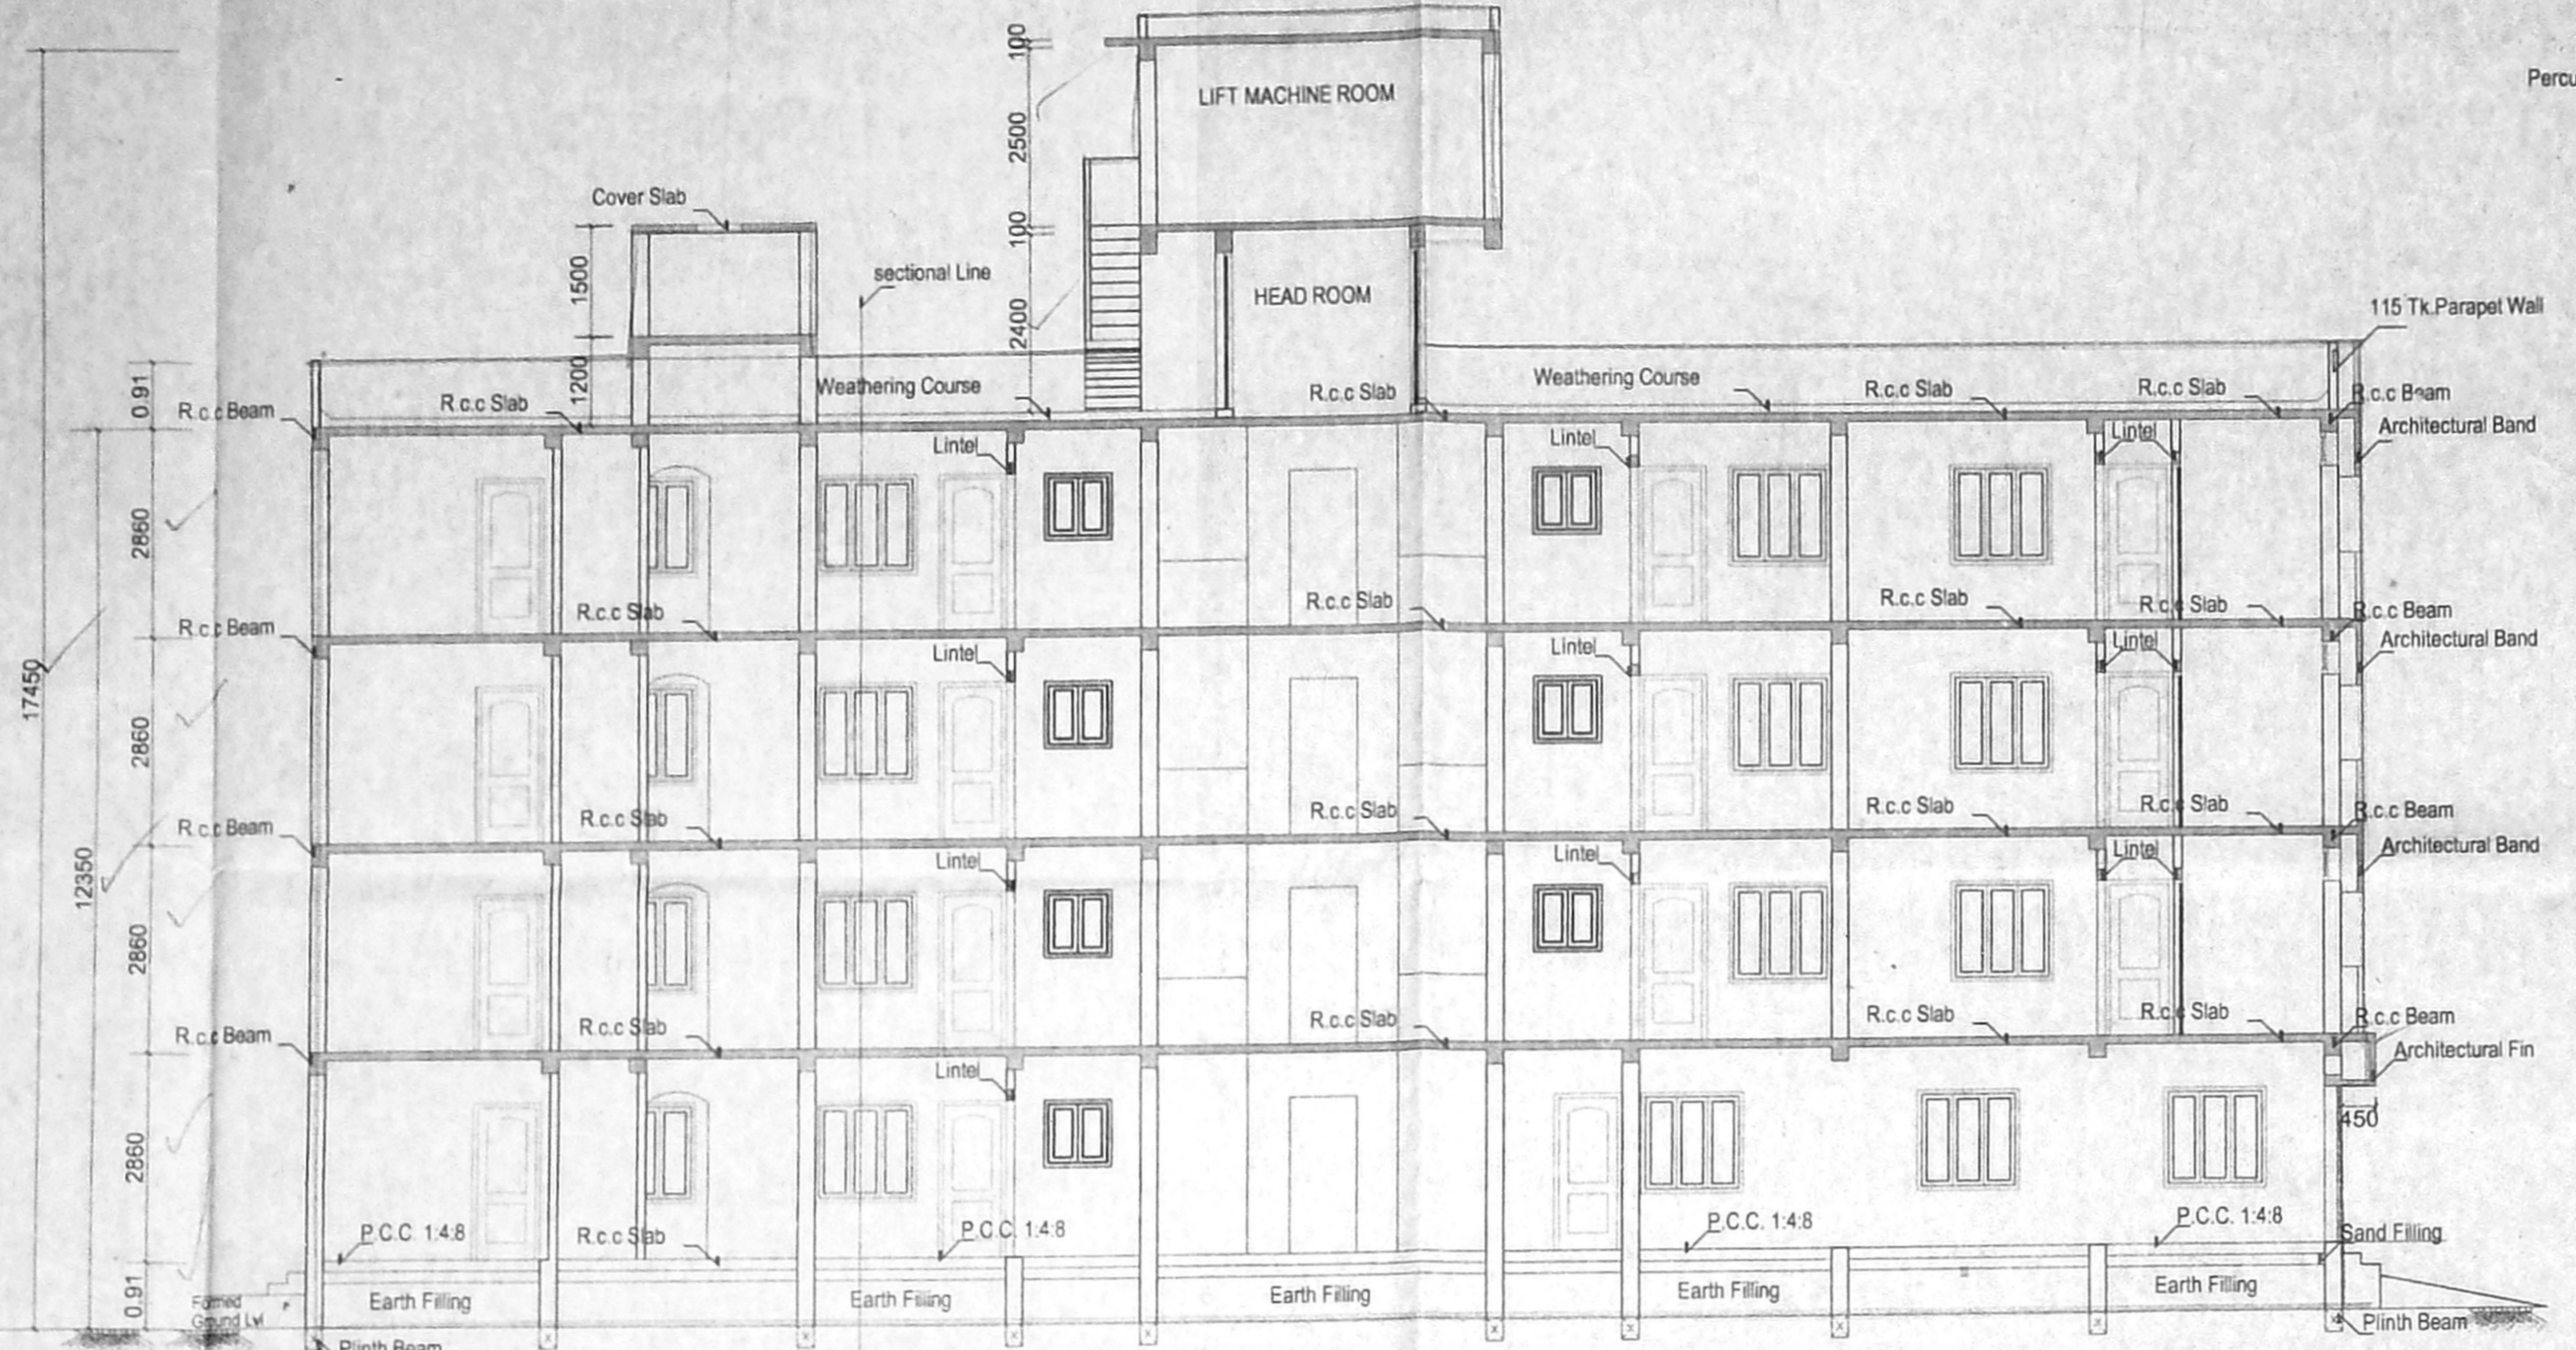


SECTION ON A-A

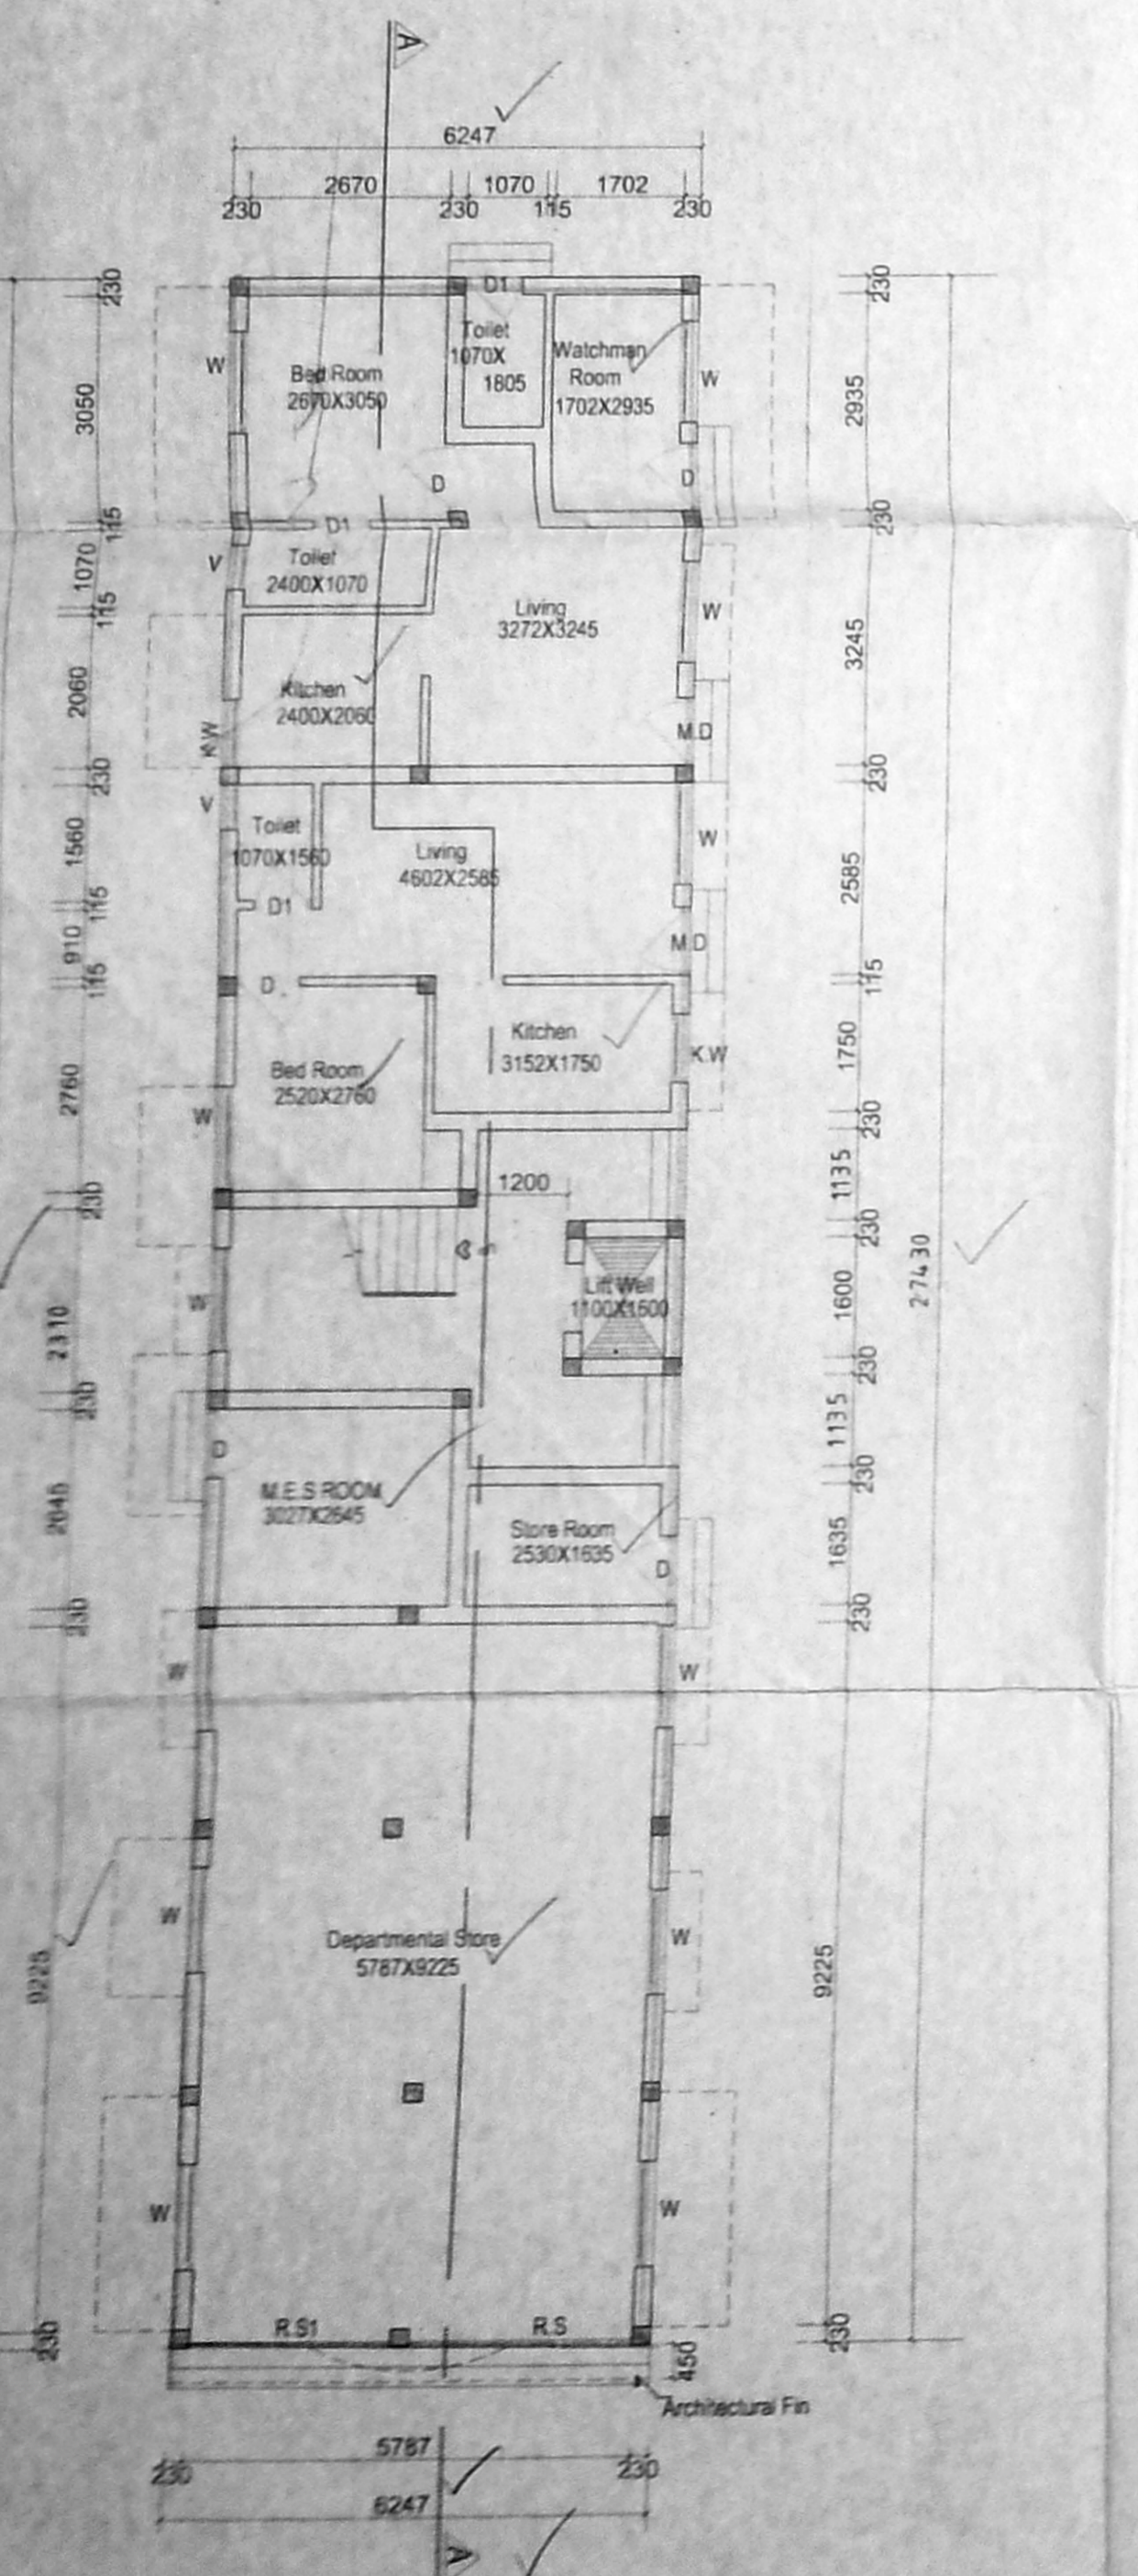


GROUND FLOOR PLAN

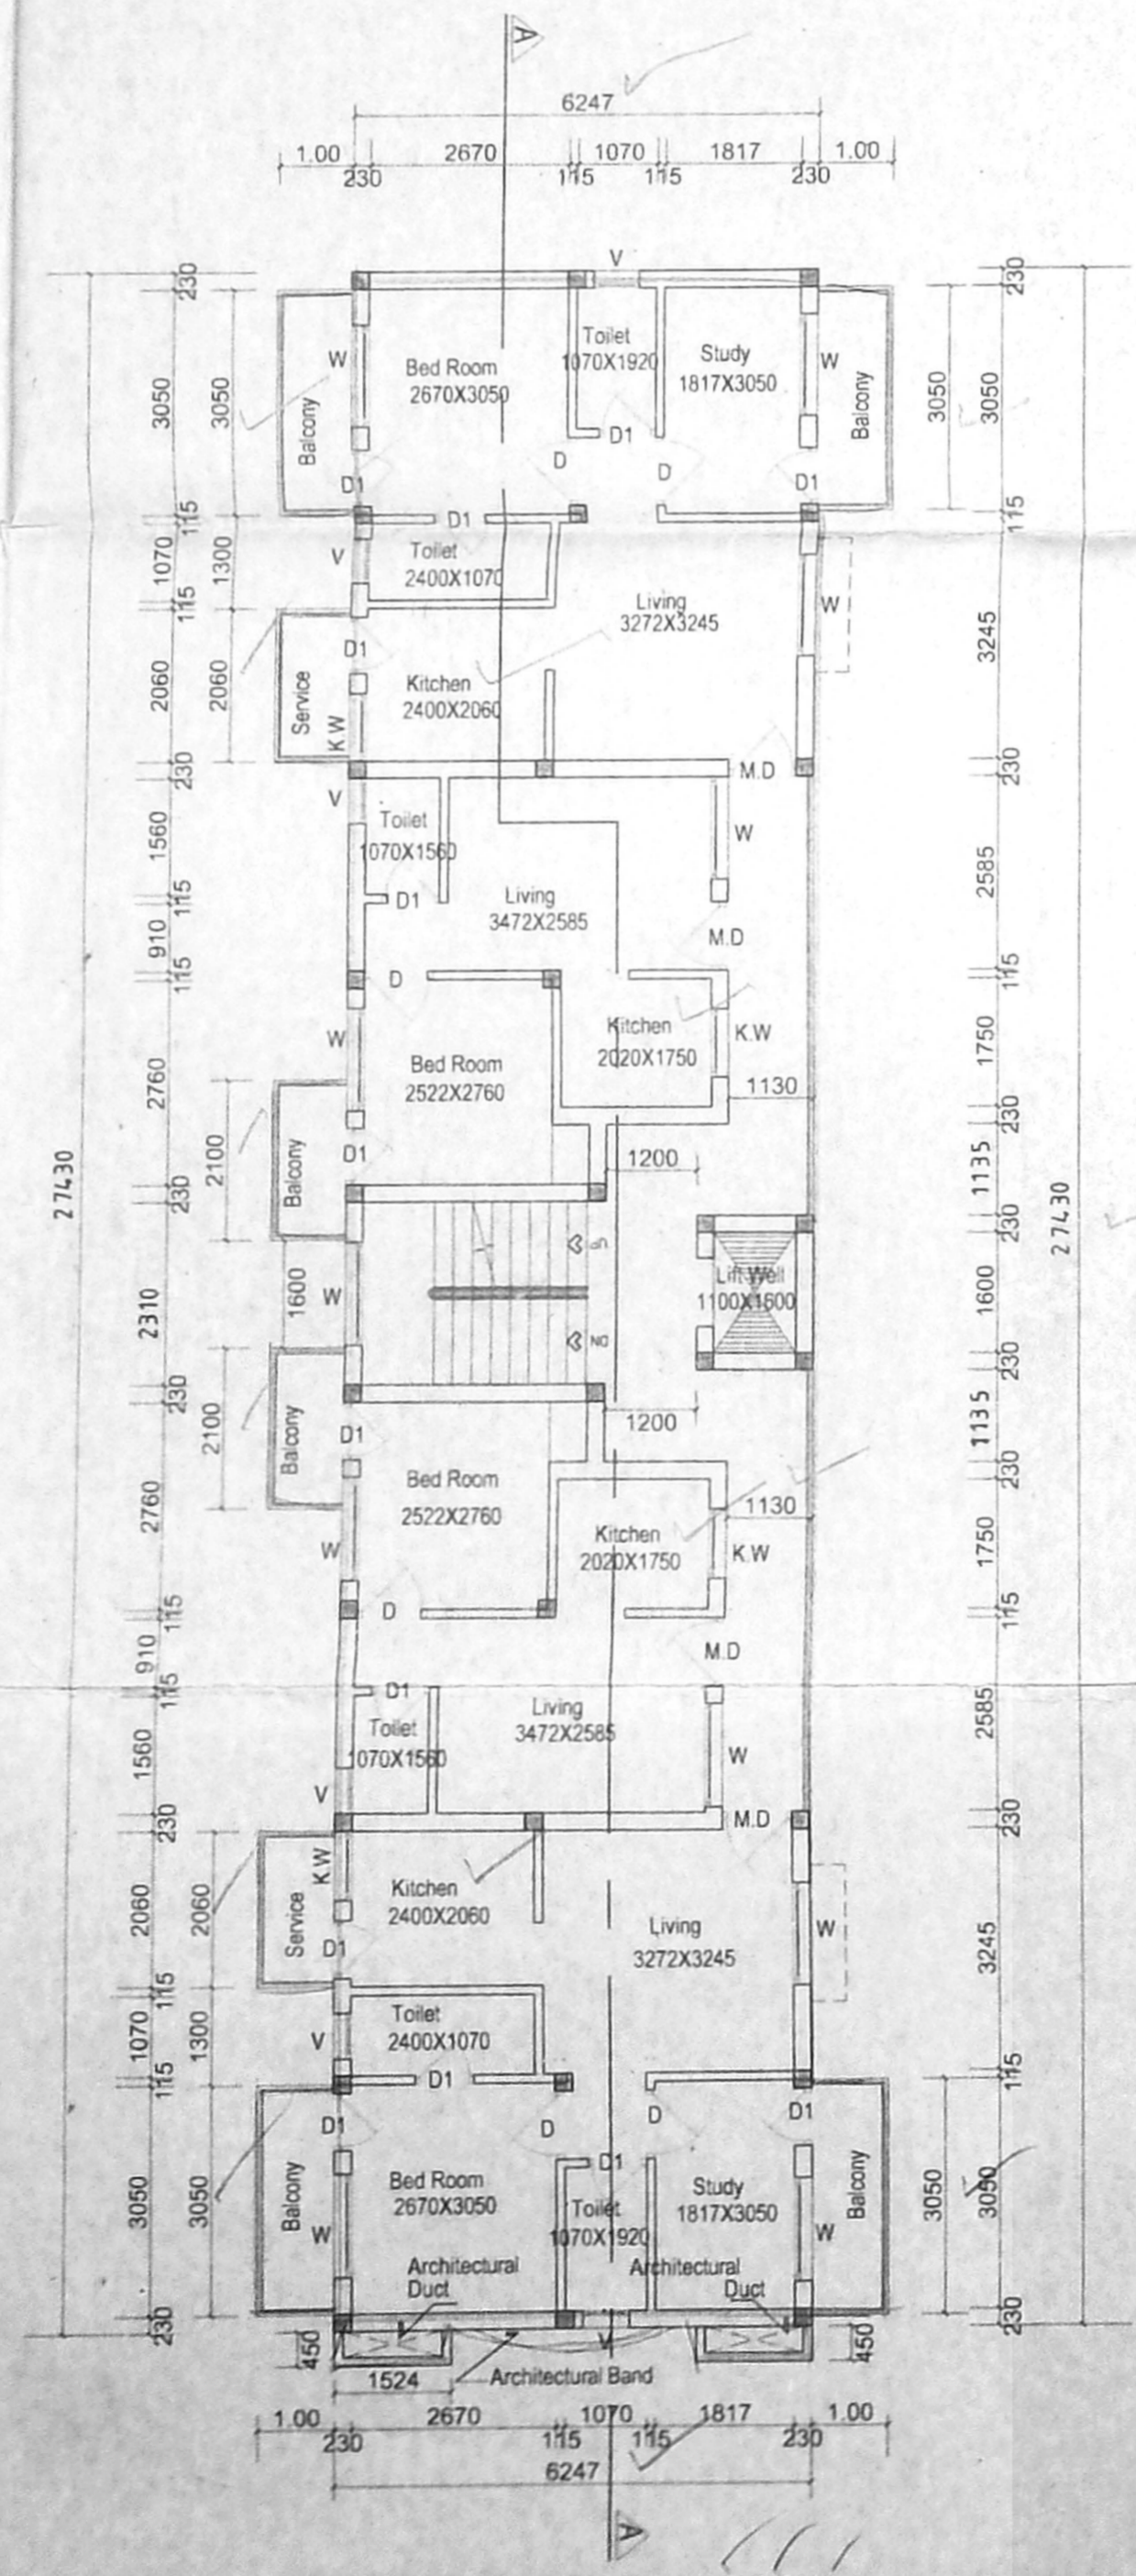


TYPICAL FLOOR PLAN (1, 2 & 3)

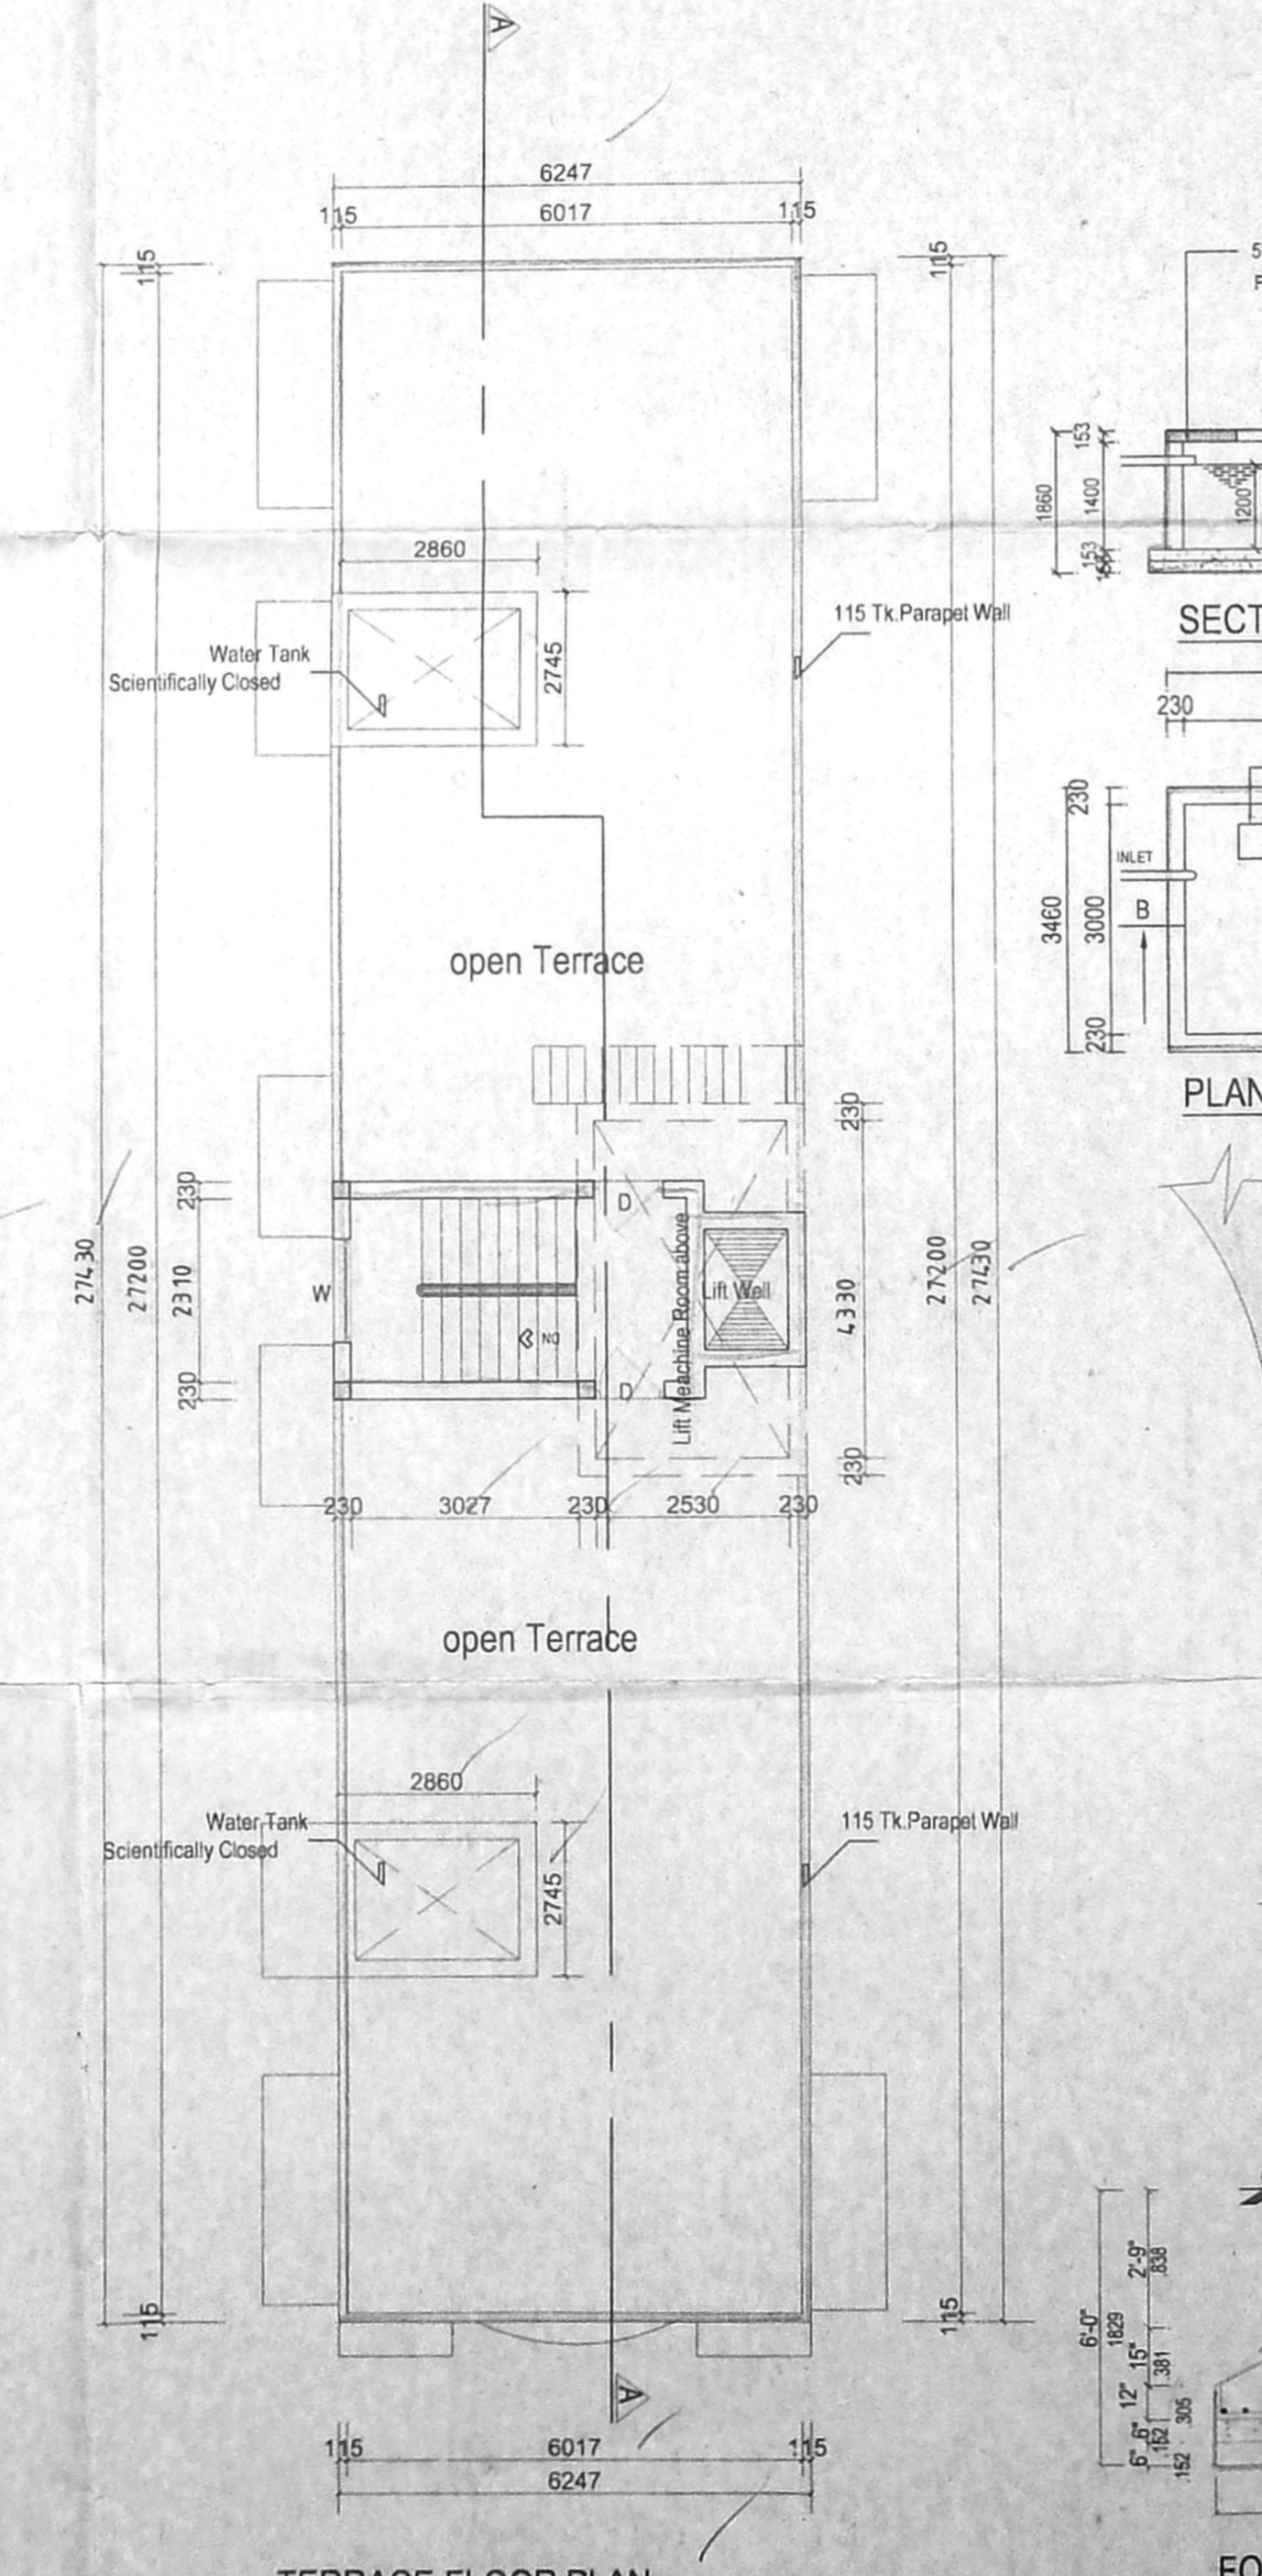


TERRACE FLOOR PLAN

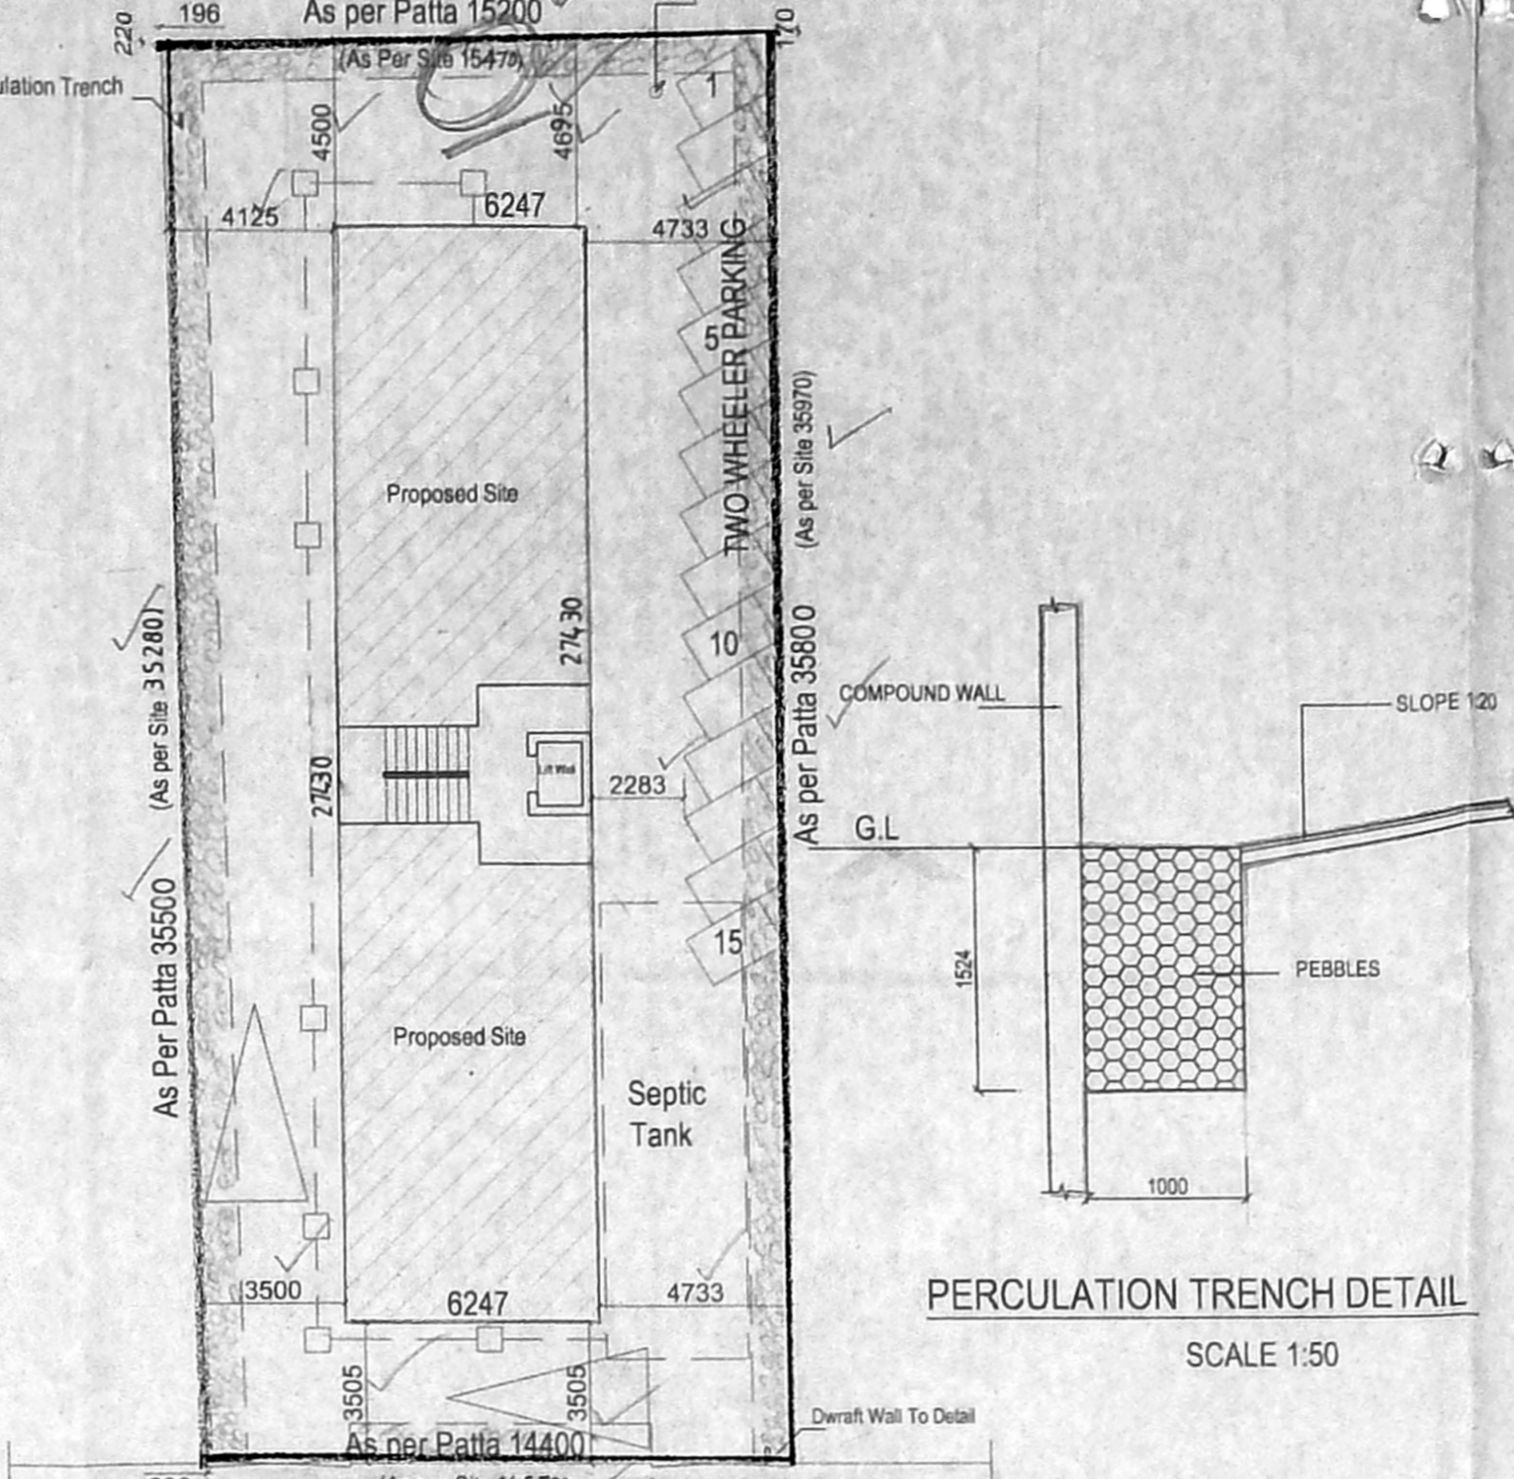


SITE PLAN
SCALE:- 1:200

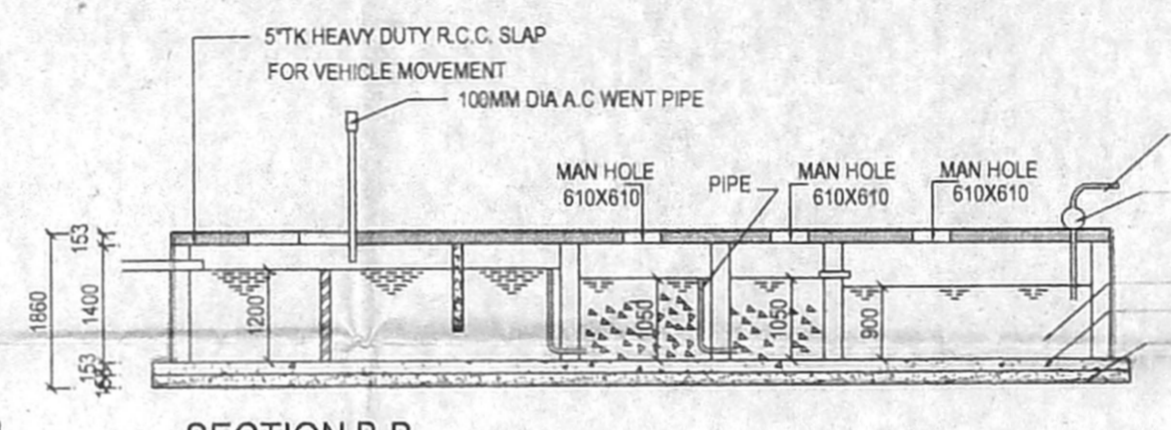


SECTION B-B

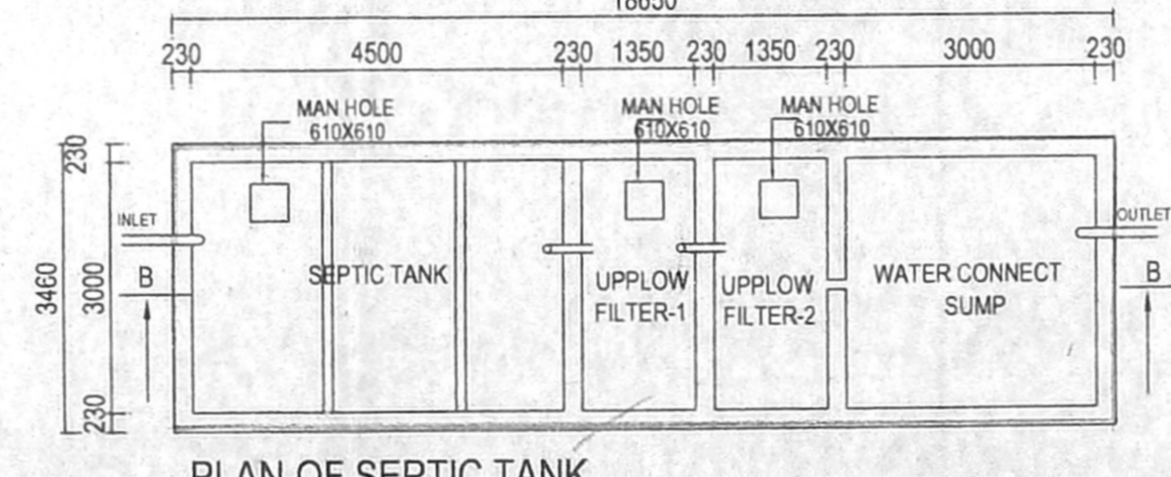


PLAN OF SEPTIC TANK

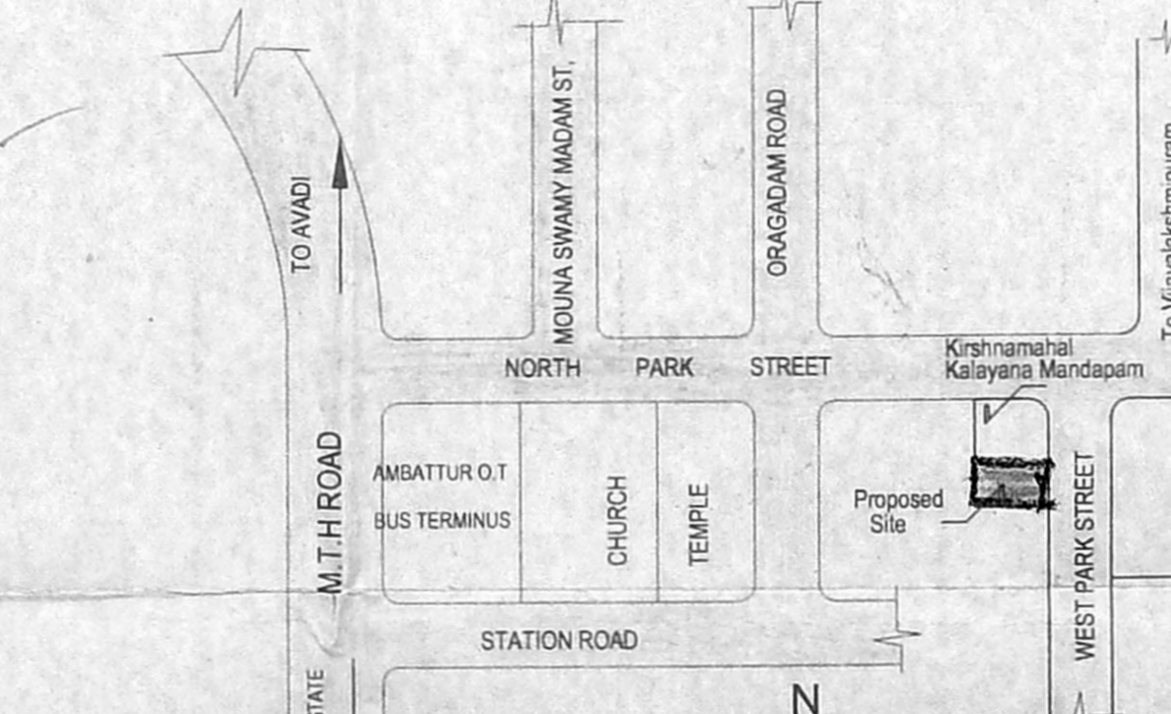

KEY PLAN
SCALE:- N.T.S

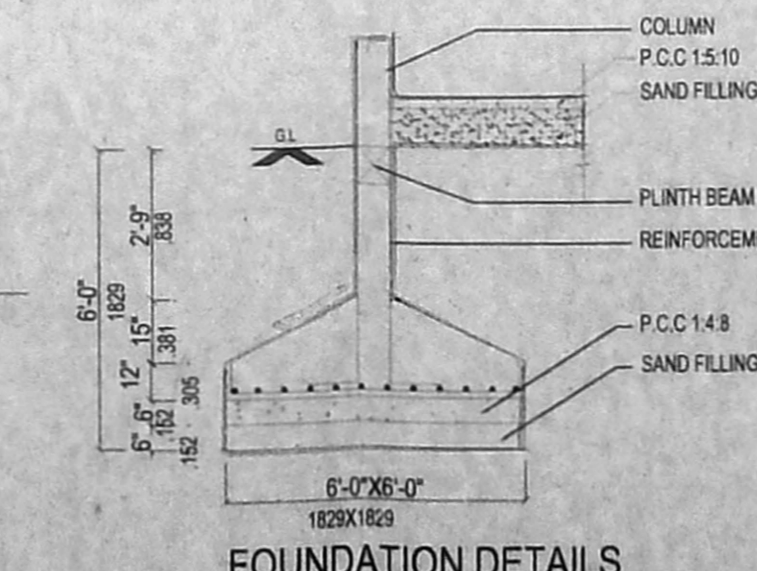

FOUNDATION DETAILS
SCALE 1:50

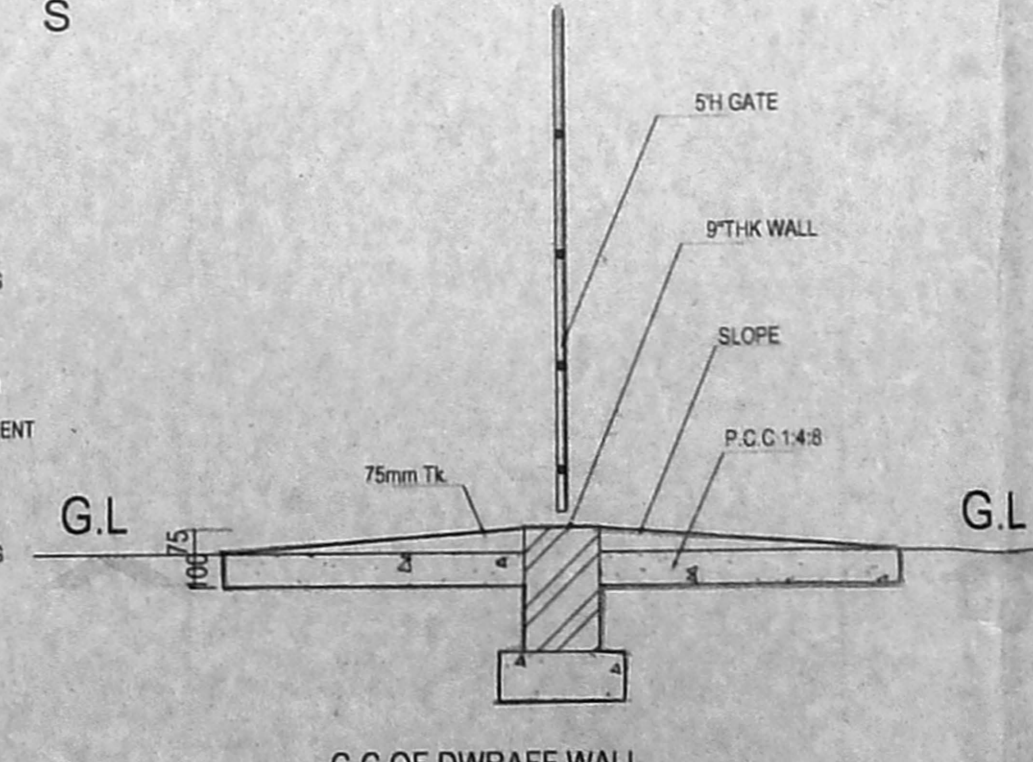

C-C OF DWRAFF WALL
SCALE 1:25

SCHEDULE OF JOINERY		METRE	FEET
DOORS			
M.D.T.W. Door	0.99 X 2.10	3.07	10.07
D.T.W. Door	0.90 X 2.10	3.07	10.07
D1.T.W. Door	0.78 X 2.10	2.84	9.33
WINDOWS			
W.T.W. Window	1.35 X 1.35	1.82	5.97
W.T.W. Window	1.20 X 1.20	1.41	4.63
K.W.T.W. Window	1.0 X 1.0	1.00	3.28
VENTILATER			
V.T.W. Ventilater	0.60 X 0.45	0.27	0.89
RS ROLLING SHUTTER	2.80 X 2.10	5.88	19.13
RS1 ROLLING SHUTTER	2.67 X 2.10	5.61	18.41

AREA STATEMENT	SQ. FEET	SQ. METRE	D.P.
PLOT AREA	5240	486.81	
AS PER DOCUMENT	5240	486.81	
AS PER PATTA	5675.70	527.29	
GROUND FLOOR	1615.50	150.14	
FIRST FLOOR	2073.23	192.68	
SECOND FLOOR	2073.23	192.68	
THIRD FLOOR	2073.23	192.68	
TOTAL BUILTUP AREA	7835.19	728.18	
PLOT COVERAGE	41%		
F.S.I	1.495		

- SPECIFICATION**
- P.C.C 1:4:8 FOR COLUMN FOUNDATION BASE CONCRETE
 - COLUMN FOOTING IN R.C.C 1:2:4 MIX
 - ALL R.C.C WORKS ARE IN R.C.C 1:2:4 MIX
 - SUPER STRUCTURE ARE CONSTRUCTED IN BRICK WORK WITH CM 1:5
 - WOOD WORKS IN T.W PANEL FOR DOORS AND ALUMINUM GLAZED WINDOW AND VENTILATOR
 - ROOF SLAB IN R.C.C 1:2:4 MIX
 - PLASTERING INSIDE AND OUTSIDE IN CM 1:5 MIX
 - CEILING PLASTERING IN CM 1:3
 - FLOOR FINISHING WITH MARBLE FLOORING
 - WEATHERING COURSE OVER R.C.C SLAB PRESSED TILES ABOVE

SCALE : (1" = 8') 1:100
DIMENSION ARE INDICATED FOR 'MM'

COLOUR INDEX	
BOUNDARY SHOWN IN	
PROPOSEL SHOWN IN	
ROAD SHOWN IN	

DRAWING TITLE
Plan Showing the Proposed Residential Flat in Comprised SURVEY NO: 612 - Door NO:6, West Park Street, Venkatapuram, Ambattur, Chennai-600 053, Ambattur Village, Thiruvallur District. T.S NO:11, BLOCK NO: 21, WARD-B.

OWNER SIGNATURE:

LICENSED SURVEYOR:
N.A. RAJAN NAVAMANE
B. Arch., A.I.I.A., M.C.A.
ARCHITECT LICENSED SURVEYOR
COUNCIL REG. No. CA/90/13127
CORPORATION OF CHENNAI
REG. No. WD/D/1606/90
67, 2nd TRUST MAIN ROAD, CHENNAI - 28.
PHONE - 52101885

ARCH - TECH
BUILDERS & PROMOTERS
No:- 1, Selva Vinayagar Koil Street,
Sekar Nagar, Ashok Nagar,
Chennai - 83.
Phone:- 24711 295.

Date:-21/01/2005
Scale:- 1"=80"
Drawn:- Sathish
Checked:-