




APPROVED  
 SUBJECT TO THE CONDITIONS IN THIS OFFICE LETTER  
 No. 4419 Date 21.03.2014  
 FOR MR. SR. SECRETARY  
 CHENNAI METROPOLITAN  
 DEVELOPMENT AUTHORITY  
 CHENNAI-600 008.

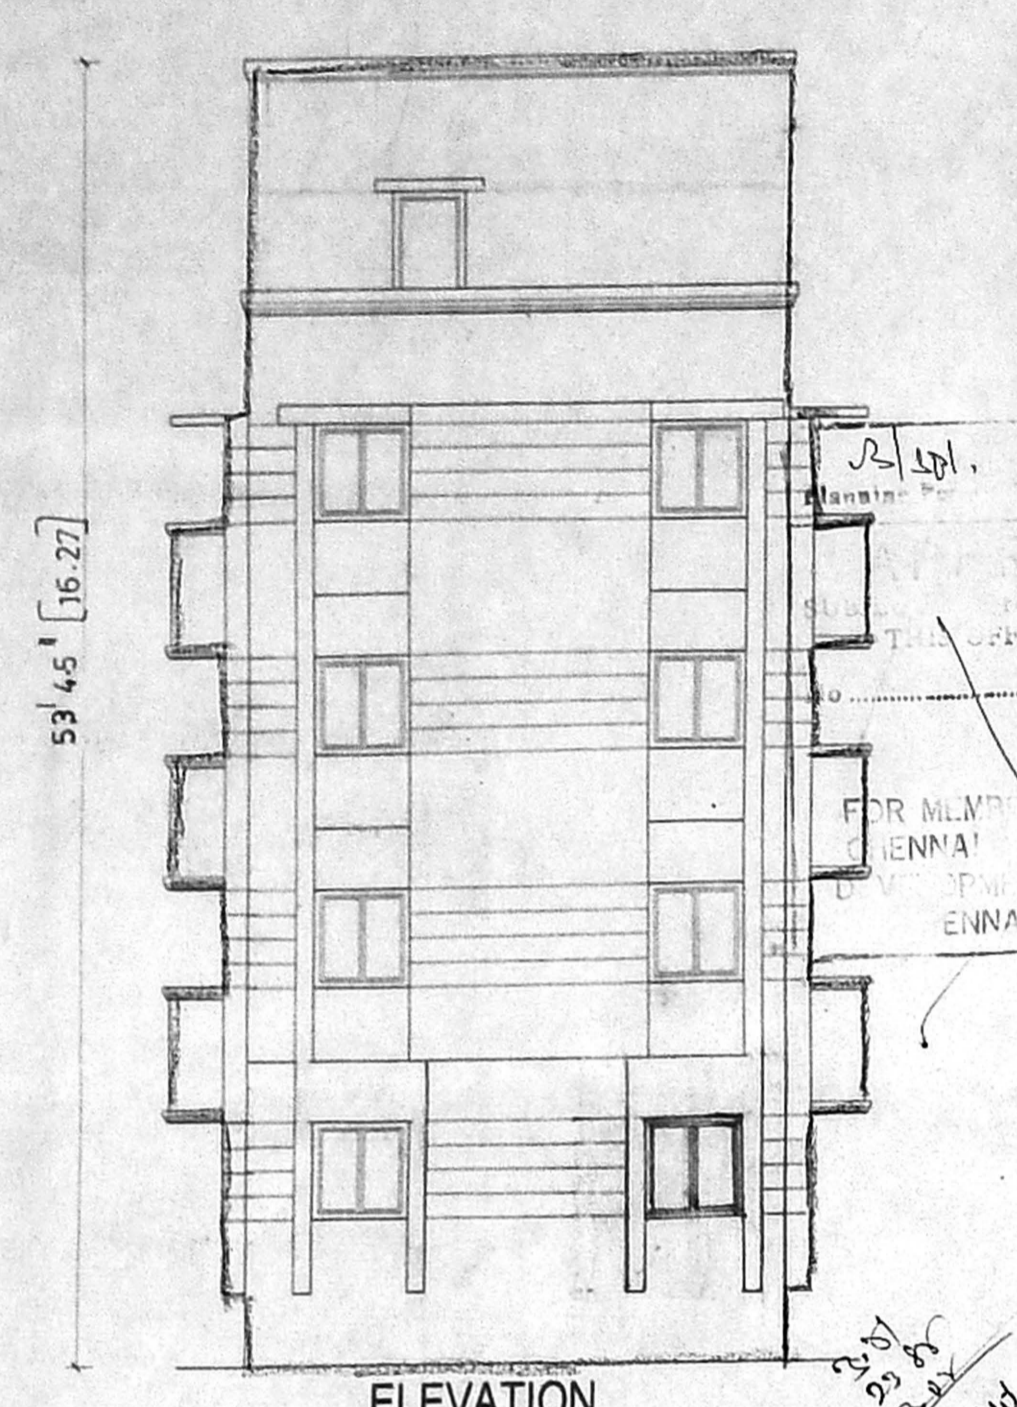


ELEVATION

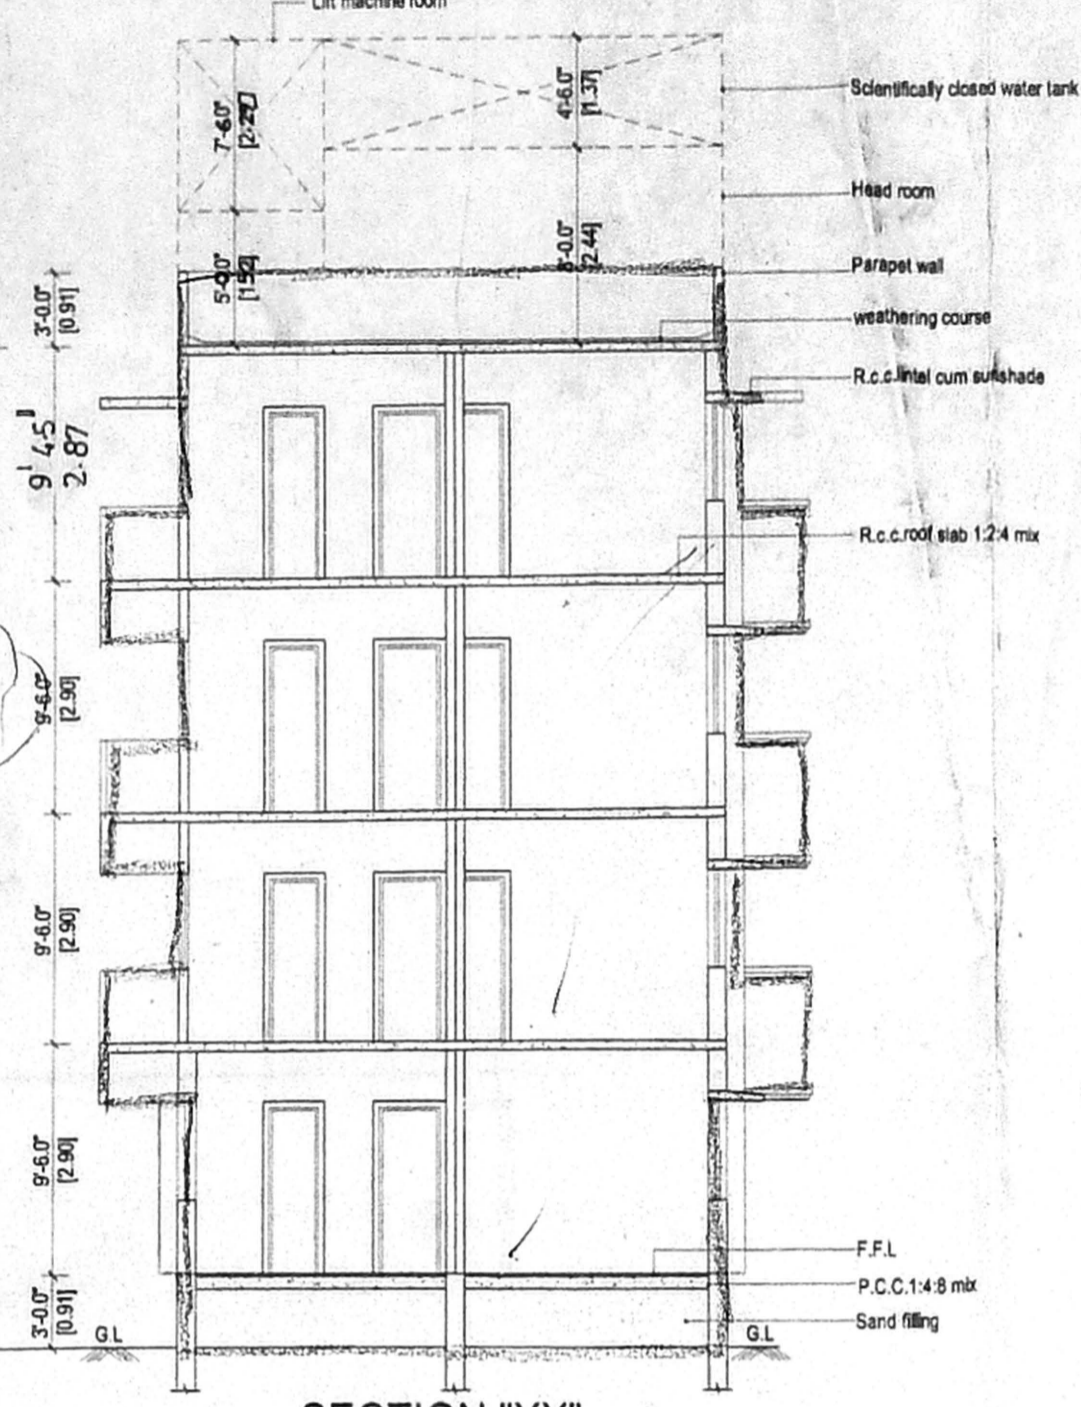

SECTION "XX"

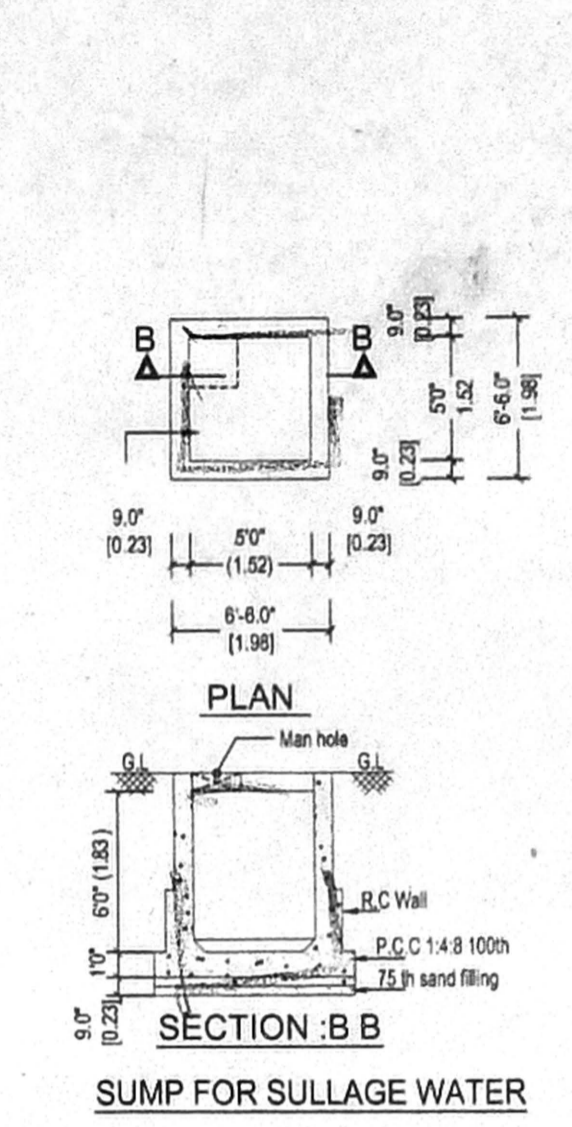

PLAN  
 SECTION-B-B  
 SUMP FOR SULLAGE WATER

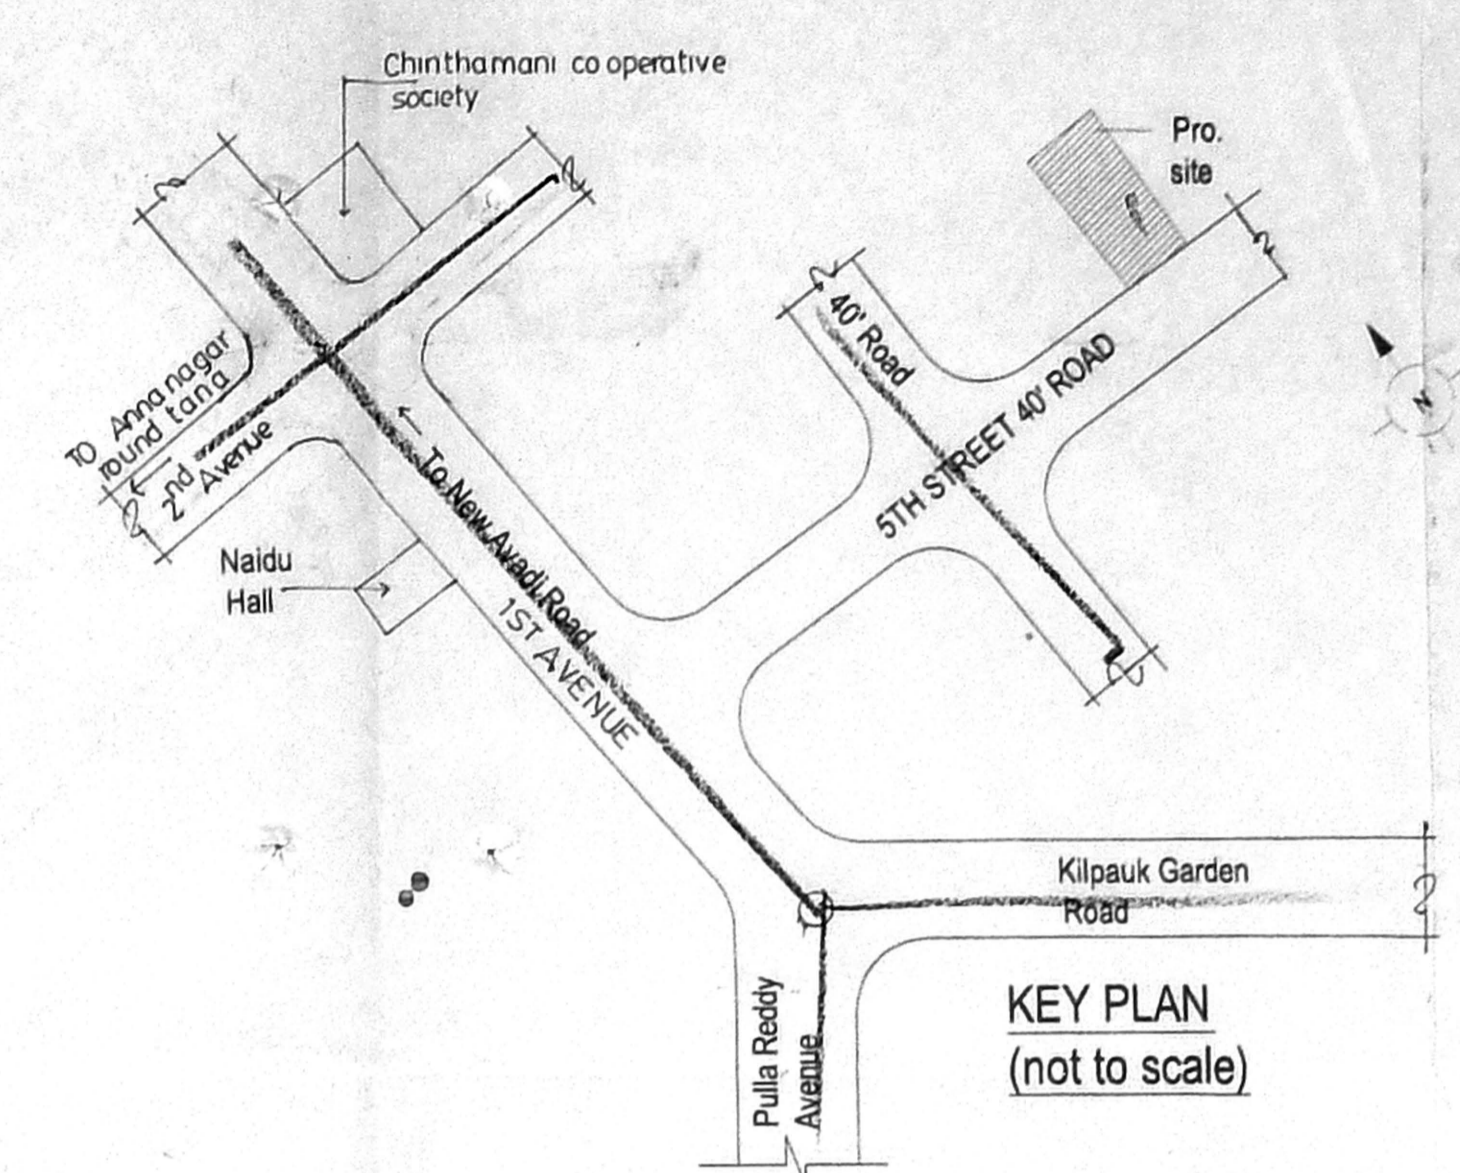

KEY PLAN  
 (not to scale)

CMDA (B) No. 1	
C.No. 2/2014	
MD - DOOR	3'3"X7'0" -0.99X2.13
D1 - DOOR	Scrutiny 3'0"X7'0" -0.91X2.13
D2 - DOOR	2'6"X7'0" -0.76X2.13
W4 - WINDOW	3'0"X4'0" -1.22X1.22
W6 - WINDOW	6'0"X4'0" -1.82X1.22
KW - WINDOW	3'0"X3'6" -0.91X1.06
V - VENTILATOR	3'0"X2'6" -0.60X0.76
FD1 - FRENCH DOOR	4'0"X7'0" -1.22X2.10
FD - FRENCH DOOR	6'0"X7'0" -1.82X2.10

AREA STATEMENT

TOTAL PLOT AREA (as per site)	5000.00 SQ.FT	464.50 SQ.M
(as per patta)	4971.12 SQ.FT	462.00 SQ.M
GROUND FLOOR AREA	1475.28 sq.ft	137.06 sq.m
FIRST FLOOR AREA	1979.56 sq.ft	183.91 sq.m
SECOND FLOOR AREA	1979.56 sq.ft	183.91 sq.m
THIRD FLOOR AREA	1979.56 sq.ft	183.91 sq.m
TOTAL FLOOR AREA	7413.96 sq.ft	688.79 sq.m
COVERGE 39.9%		
F.S.I 1.491		
NON F.S.I AREA		
electrical/watchman room	- 287.31 sq.ft	26.70 sq.m

COLOUR INDEX


PROPOSED	
BOUNDARY	
ROAD	

REFERENCE


Draw file : sys1/d/raju  
 Scale : 1"=8'0"(1:100)  
 Date : 29-01-2004  
 Drawn by : G.Karthikaisamy

PROJECT TITLE


PROPOSED RESIDENTIAL BUILDING, R.NO:742  
 AT DOOR NO:20,'D' BLOCK,5th STREET  
 ANNA NAGAR EAST,CHENNAI.102.  
 R.S.NO:7/3Part & 7/4 part OF PERIYA  
 KUDAL VILLAGE, T.S NO:40, BLOCK NO:6  
 DIVISION NO:68 ZONE :V

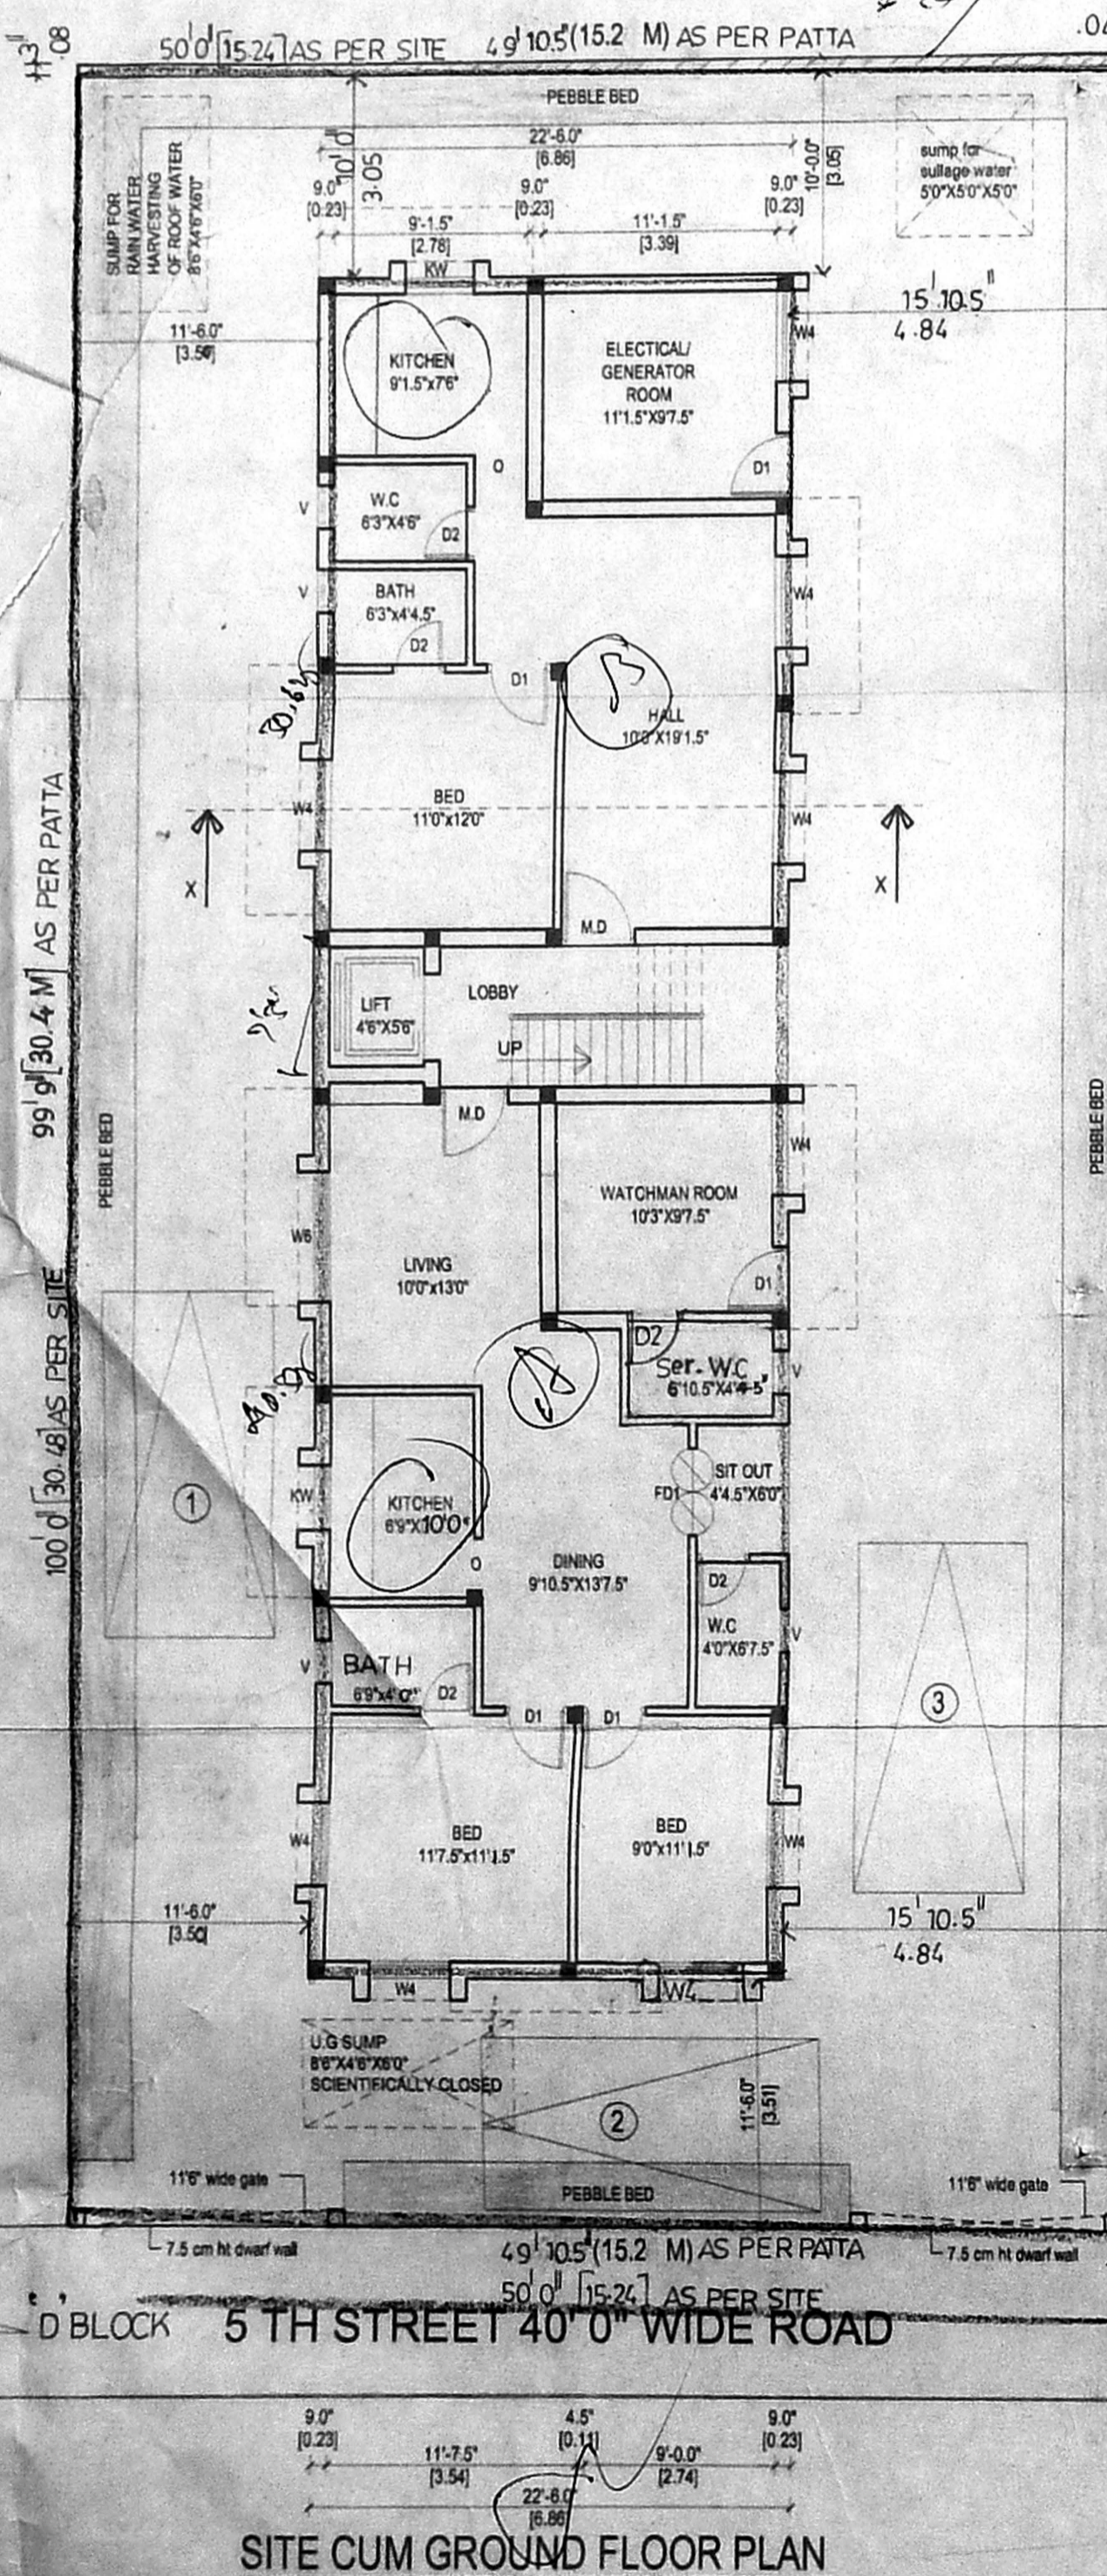


SITE CUM GROUND FLOOR PLAN

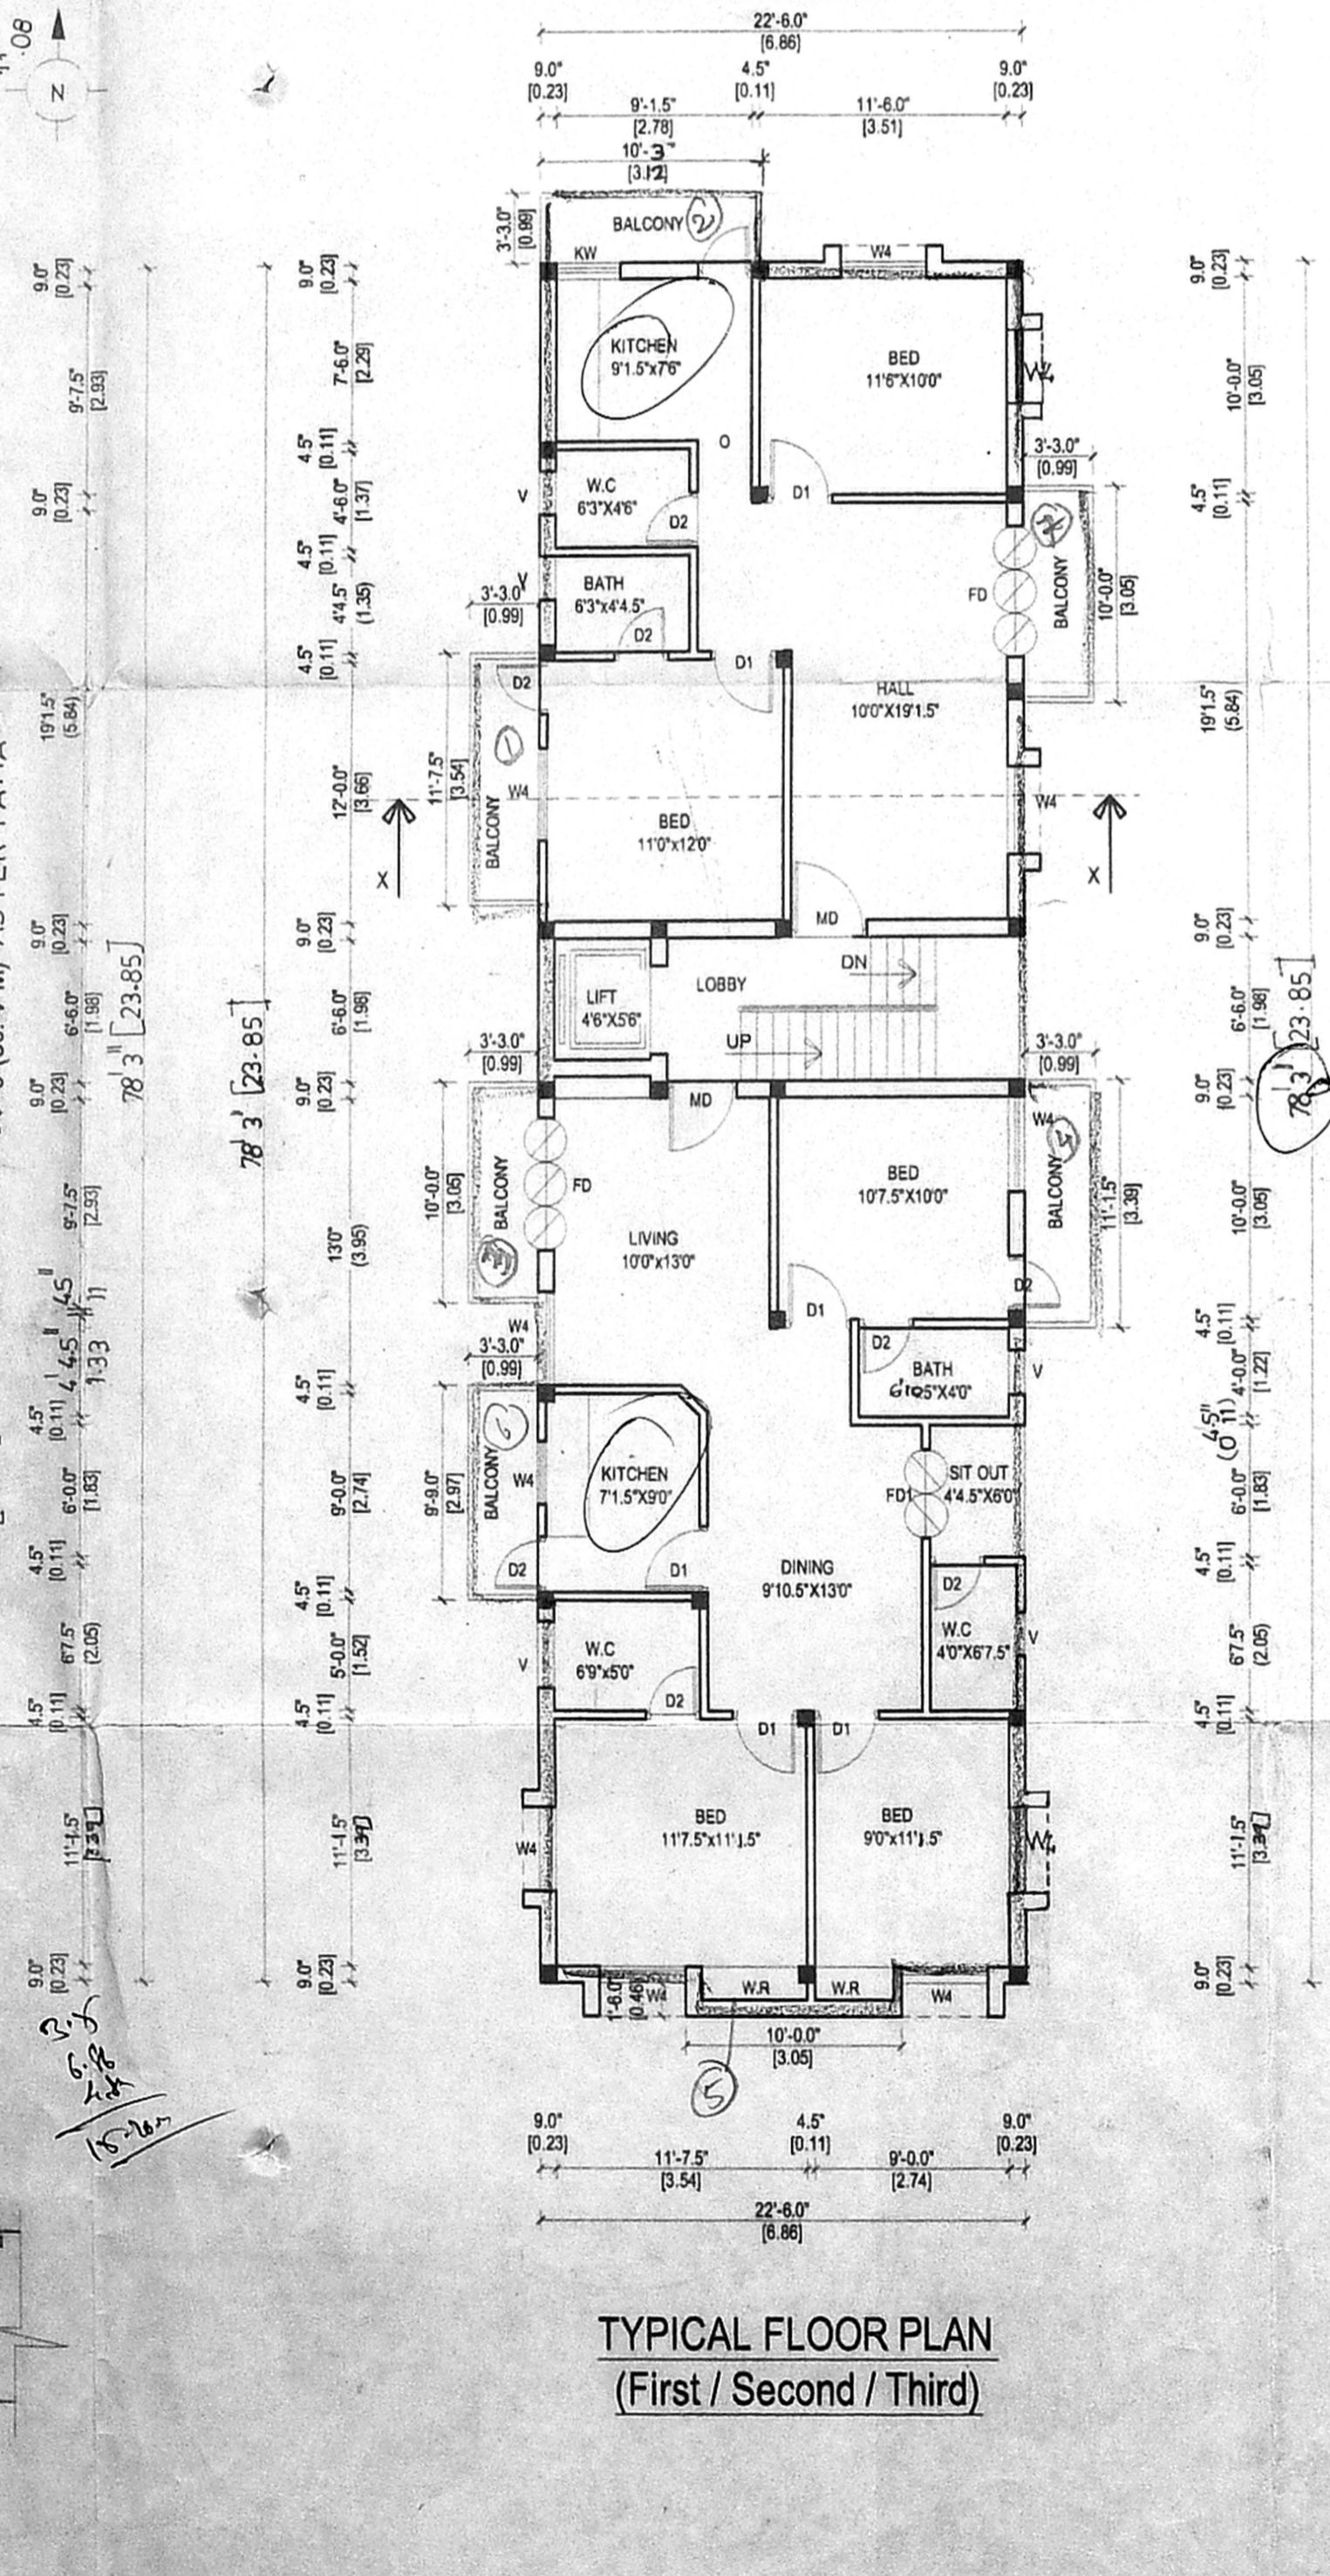

TYPICAL FLOOR PLAN  
 (First / Second / Third)

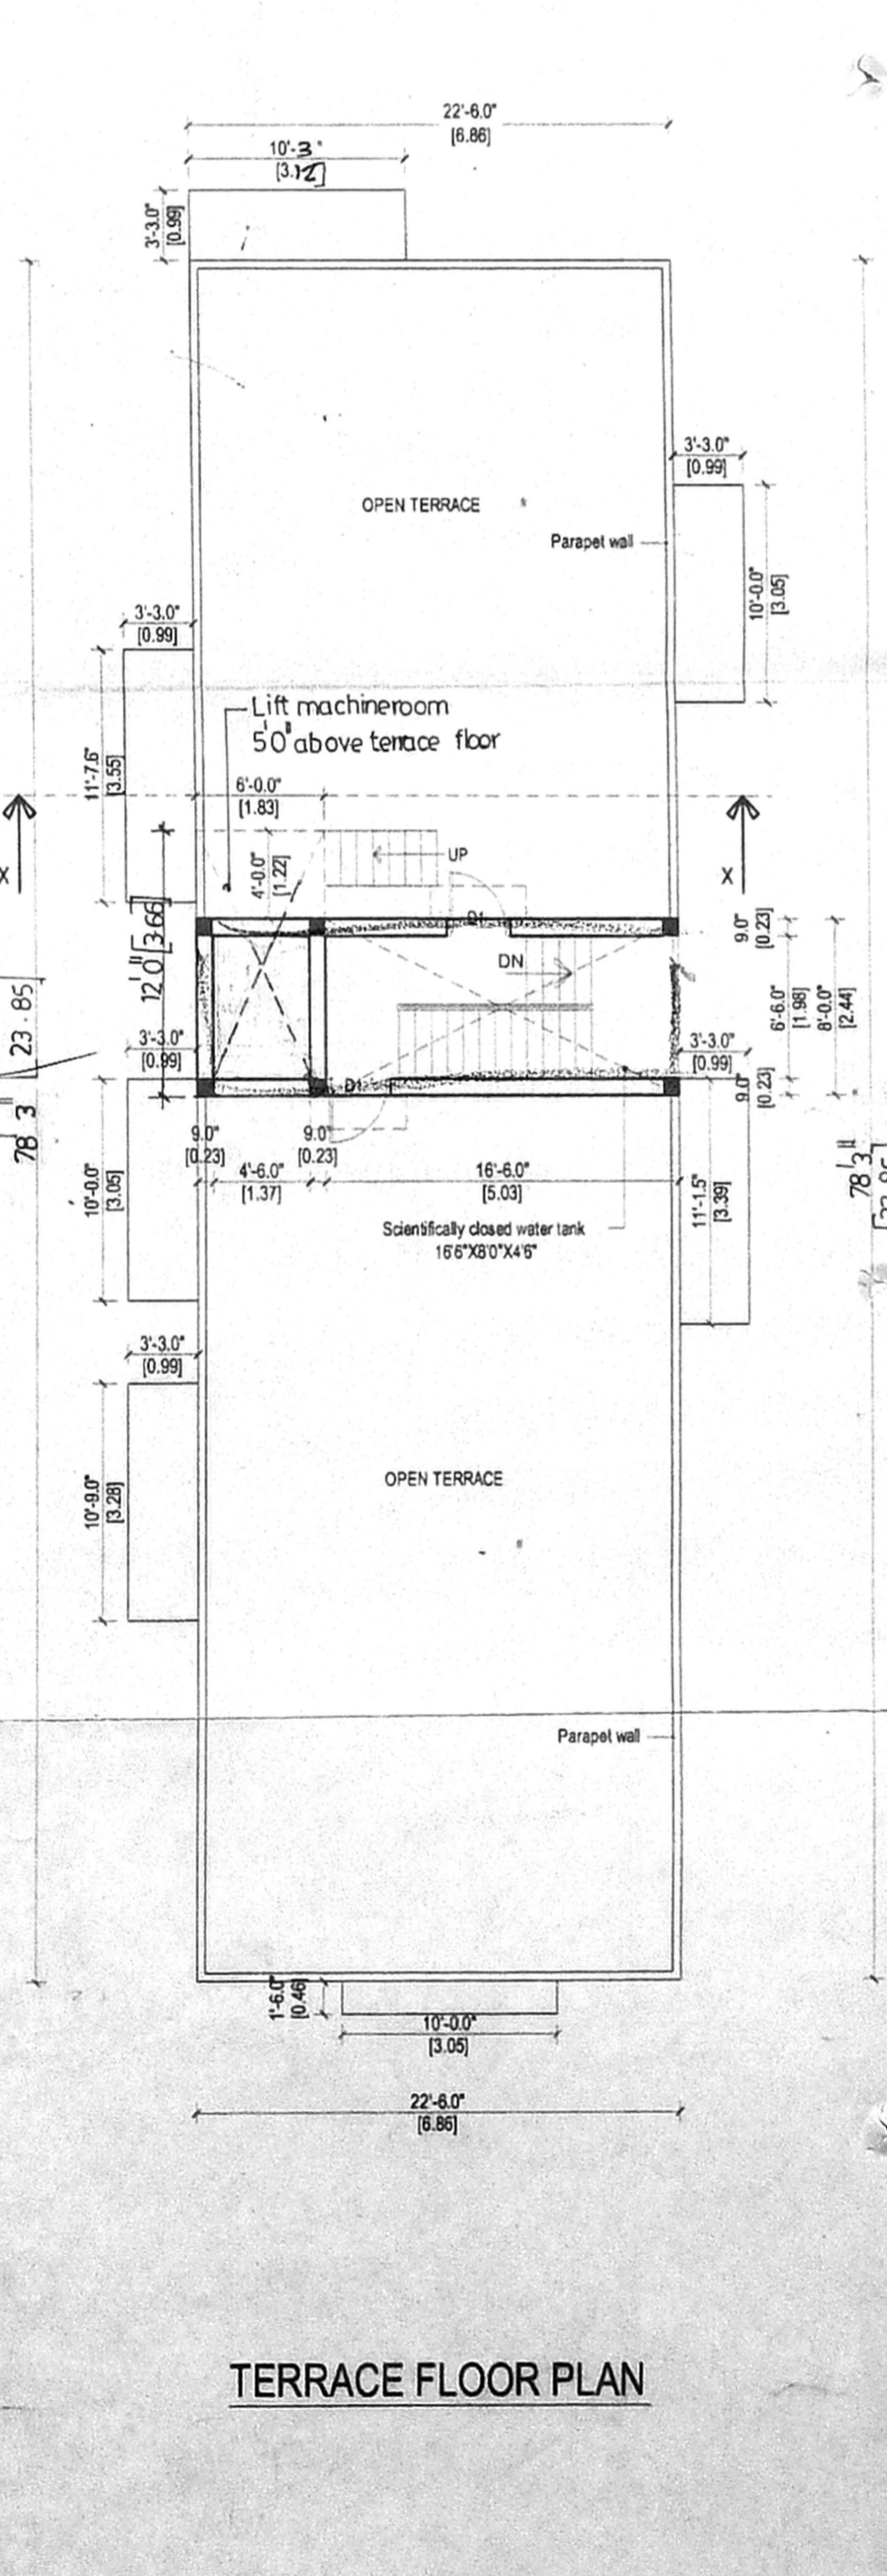


TERRACE FLOOR PLAN

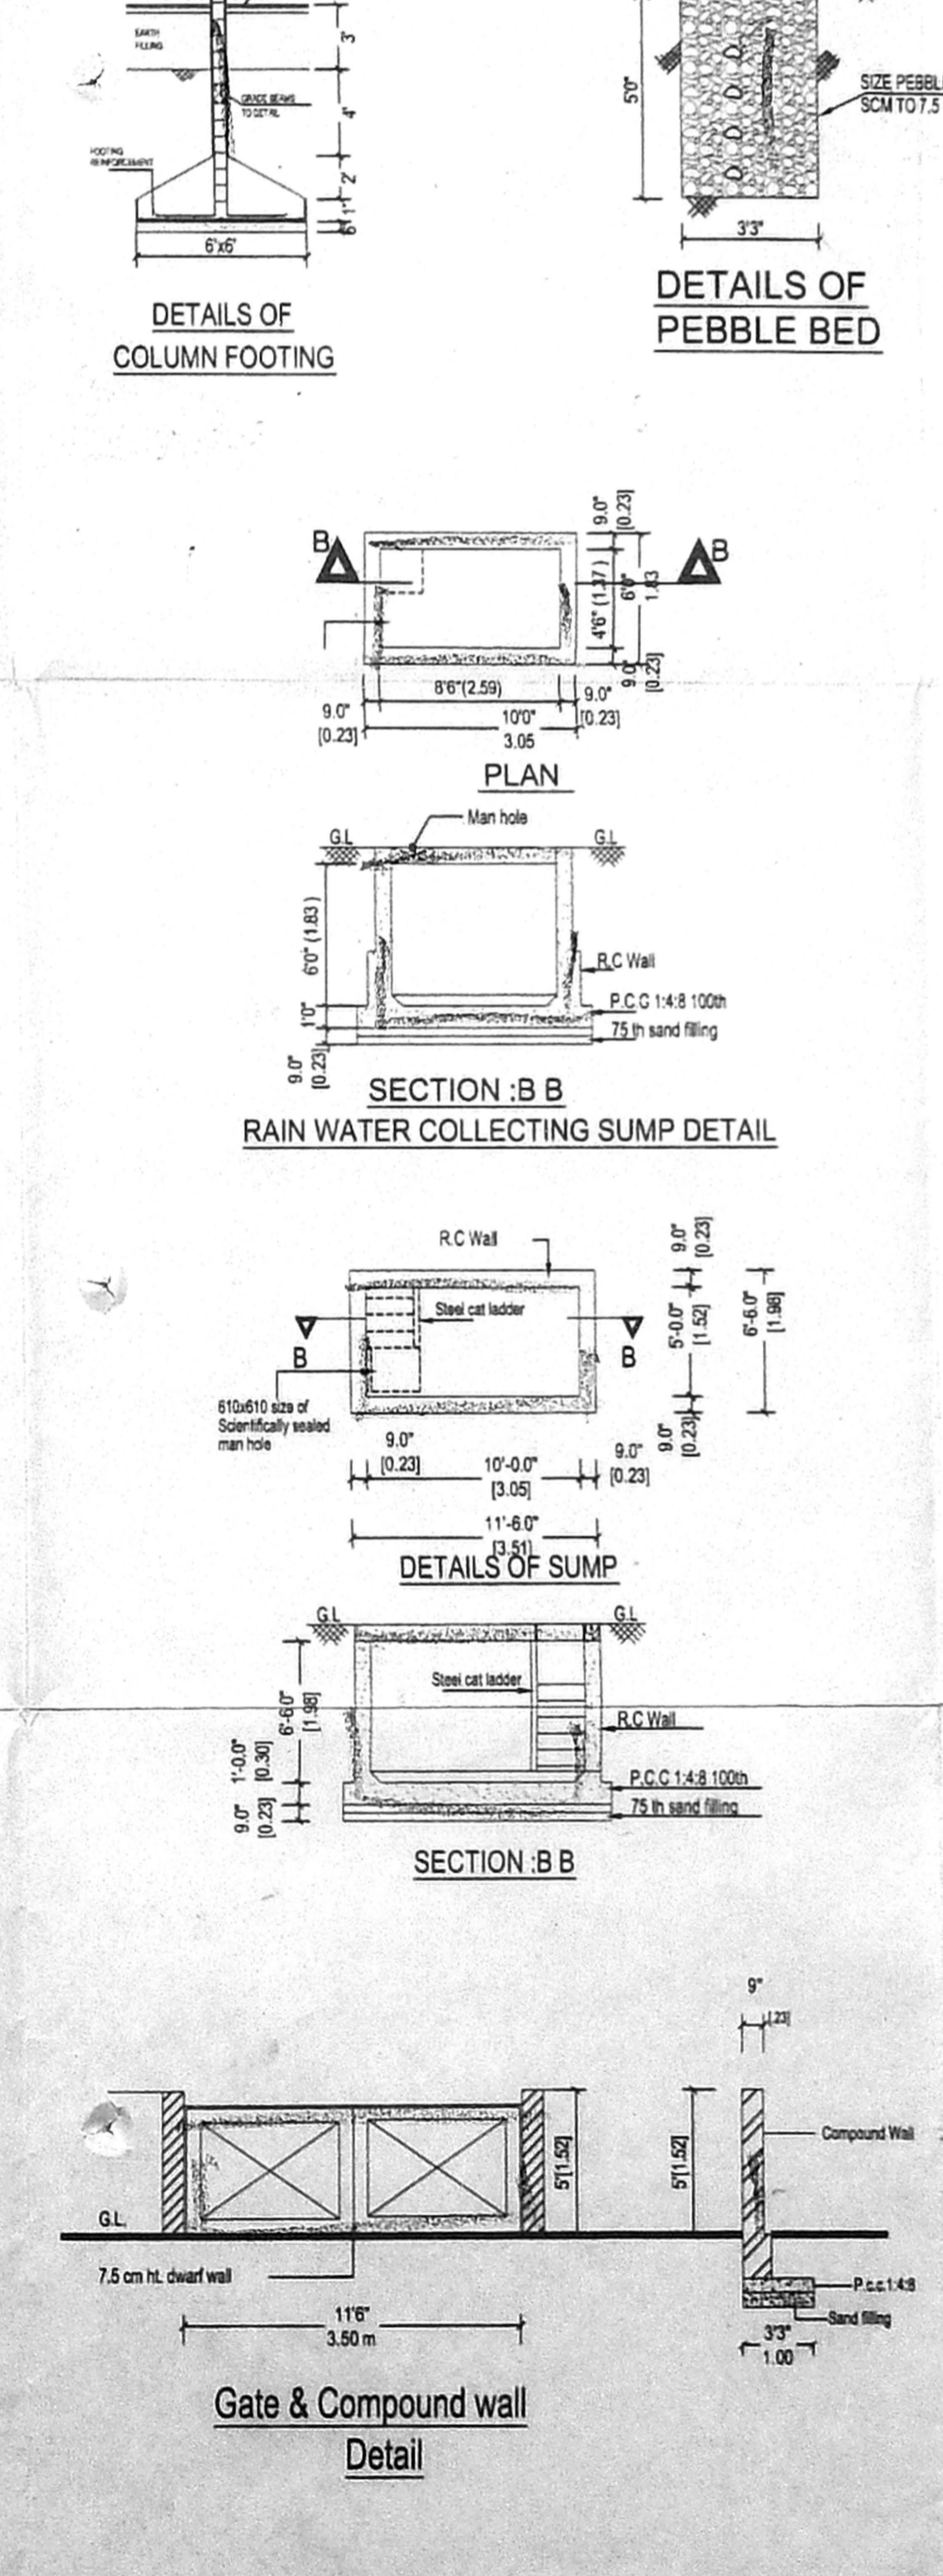


DETAILS OF COLUMN FOOTING


DETAILS OF PEBBLE BED

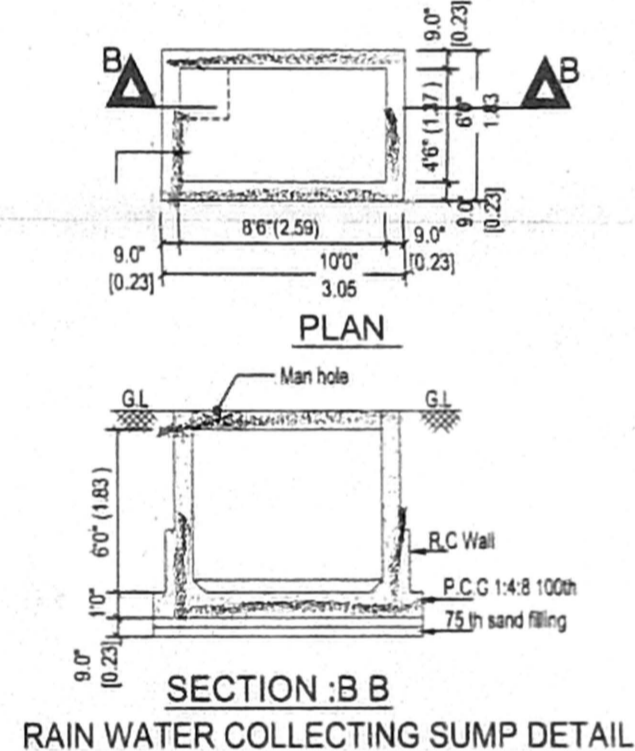


RAIN WATER COLLECTING SUMP DETAIL

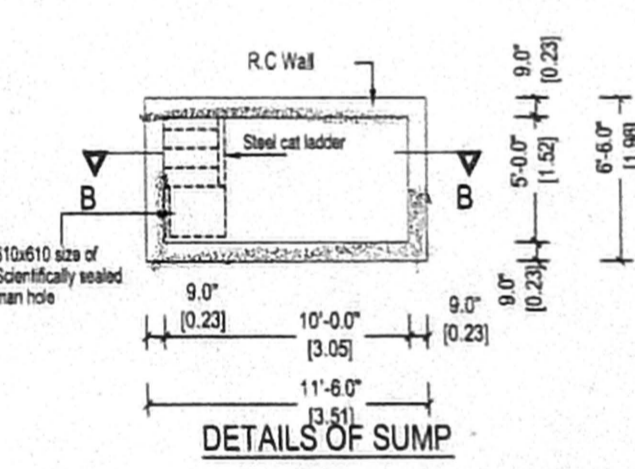

DETAILS OF SUMP

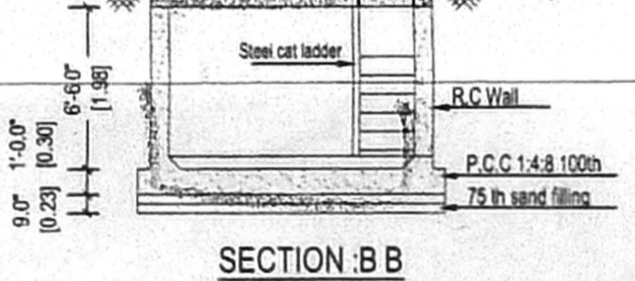

SECTION-B-B

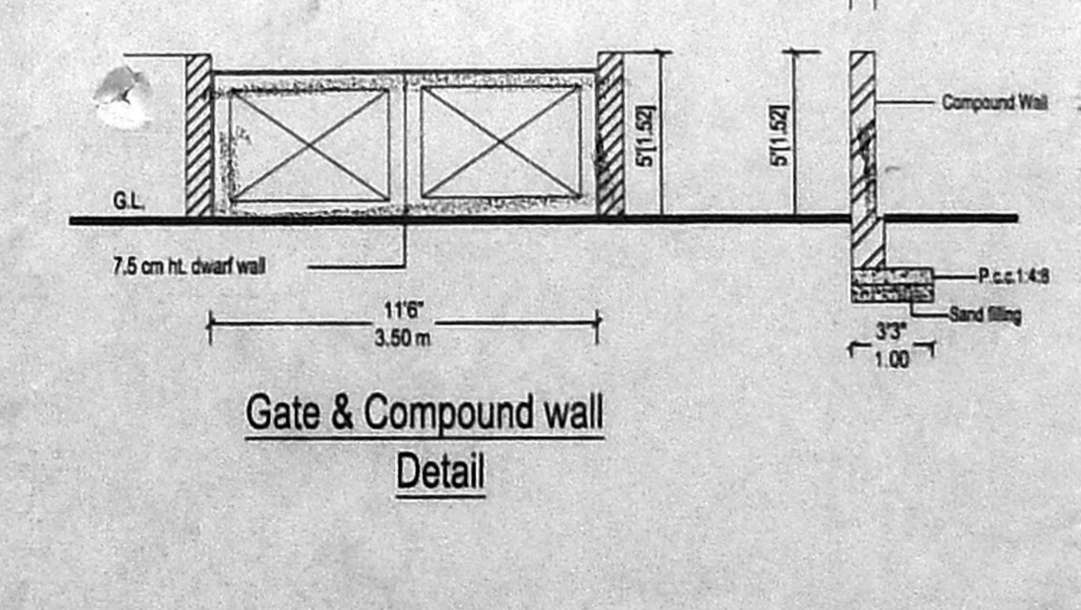

Gate & Compound wall  
 Detail

A. KARTHIKEYAN, M.E.  
 Consulting Civil Engineer  
 Structural & Geotech. Designer  
 Licensed Surveyor Class-I  
 Reg. No. 872-2003  
 109/A-461, 3rd Floor,  
 Anna Nagar, CHENNAI-600 024  
 Phone: 26262982