



FRONT ELEVATION

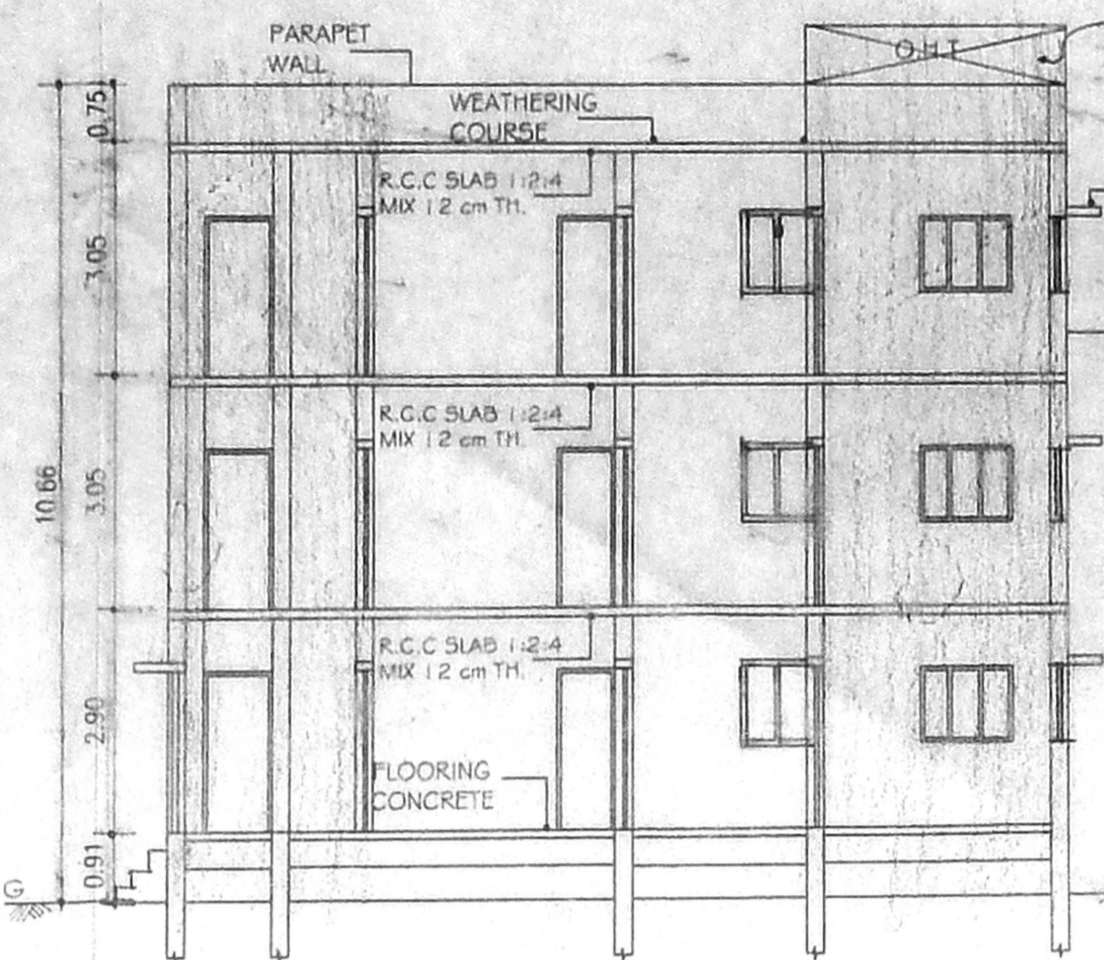

SECTION AT "A A"

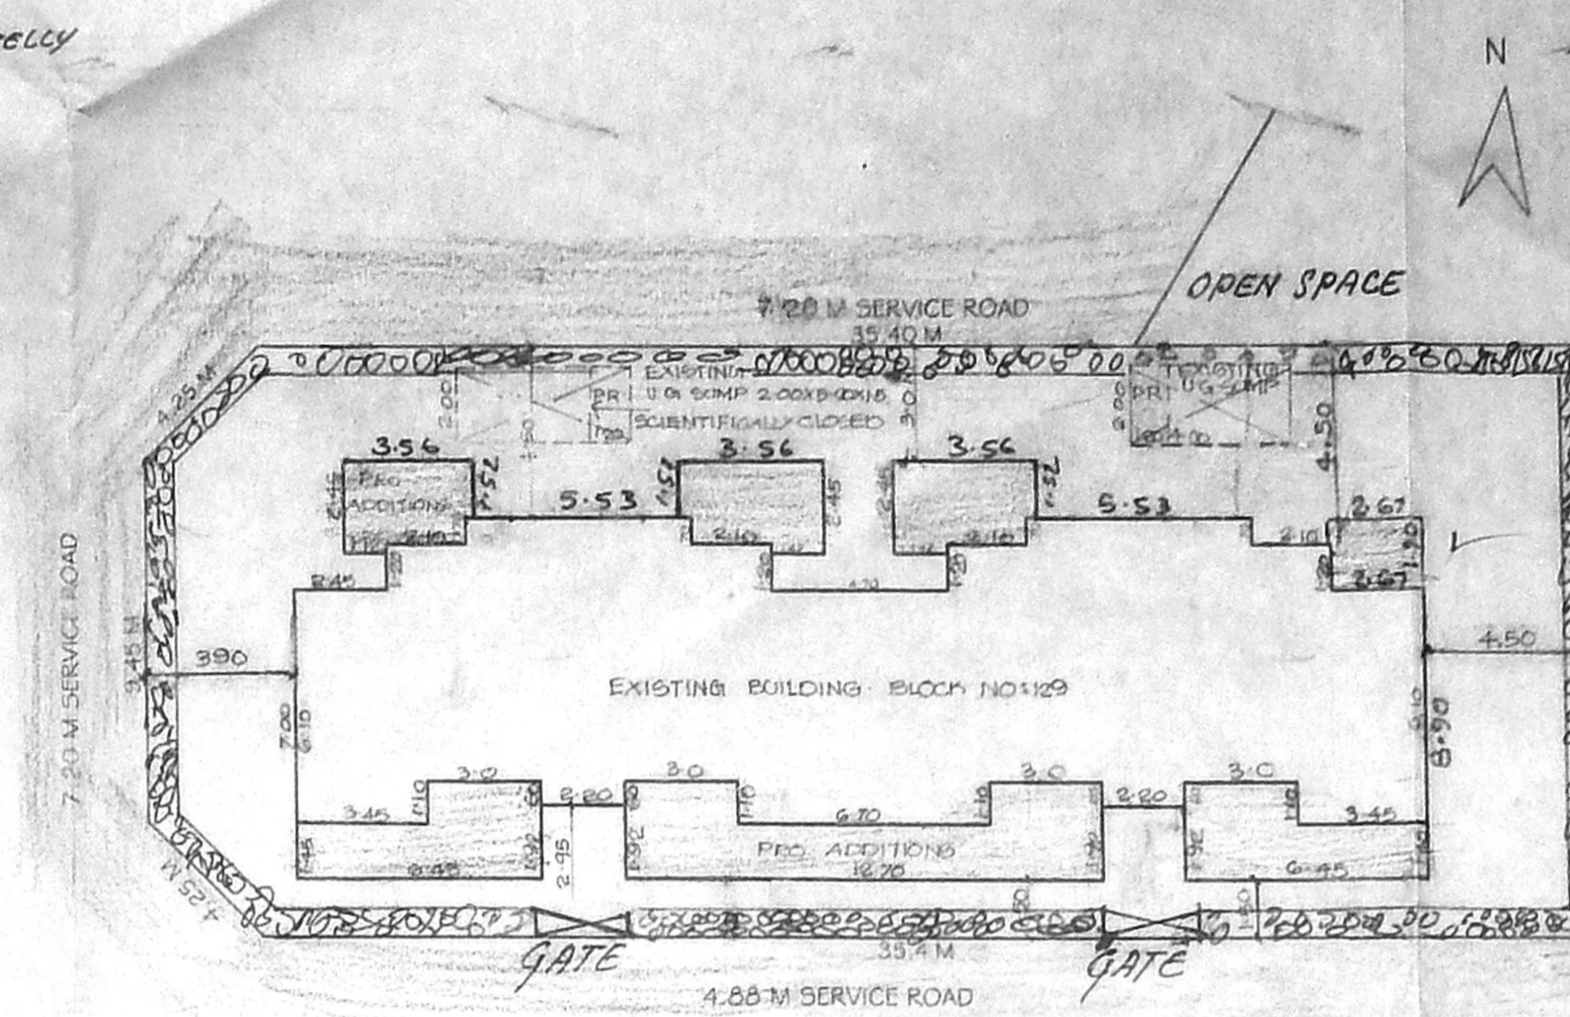


SITE PLAN

PLAN SHOWING THE PROPOSED ADDITIONAL CONSTRUCTION TO THE EXISTING BUILDING AT EMERALD FLATS IN HBSPECIAL DIVISION 1 BLOCK NO: 129, A, ANNANAGAR WESTERN EXTENSION SCHEME, IN SURVEY NO: 216, PART OF PADI VILLAGE, AMBATTUR TALUK, THIRUVALLUR DISTRICT.


AMBATTUR MUNICIPALITY
SCALE: 1:100
Specification
File No: 153/455114
FOUNDATION: R.C.C. COLUMN FOUNDATION 1:2.4
SUPER STRUCTURE: R.C.C. PRECAST STRUCTURE 1:2.4
BRICK WORK: BRICK WALL IN C.M. 1:6 USING 15% BRICK
FLOORING: POLISHED FLOORING ON P.C.C. 1:4:8
ROOF: R.C.C. SLAB 12 cm THICK WEATHERING COURSE BLIND CONCRETE 1:2:4
WOOD WORK: SLOPE OVER IT
PAINTING: DOOR, WINDOW ARE COUNTRY WOOD
PLASTERING: TWO COATS CEMENT OVER PRIMER
WALL PLASTERING IN C.M. 1:3

OFFICE COPY

Planar Permit No. P/S.P. 1348/201/2004
APPROVED
SUBJECT TO THE CONDITIONS IN THIS OFFICE LETTER
No. 85/4511/04
FOR MEMBER'S OFFICE
CHENNAI METROPOLITAN DEVELOPMENT AUTHORITY
CHENNAI-600 009.

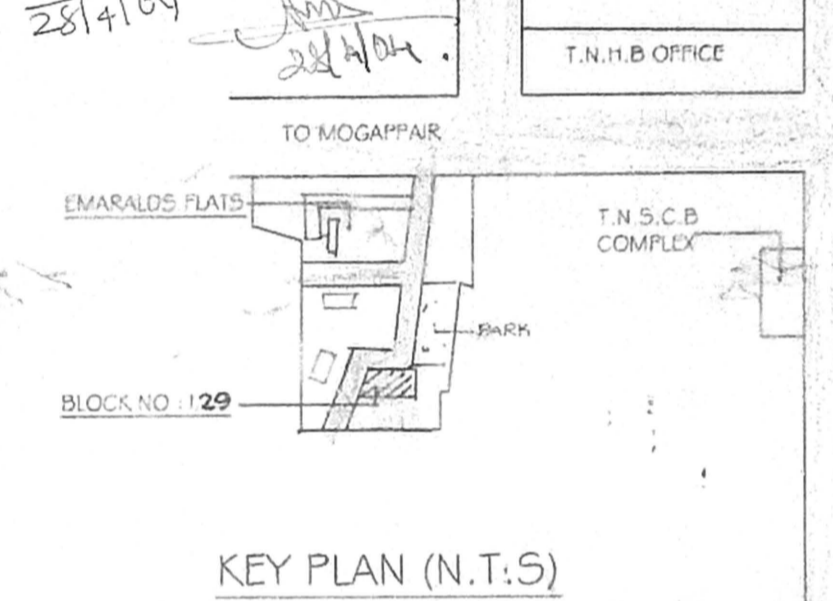


KEY PLAN (N.T.S)

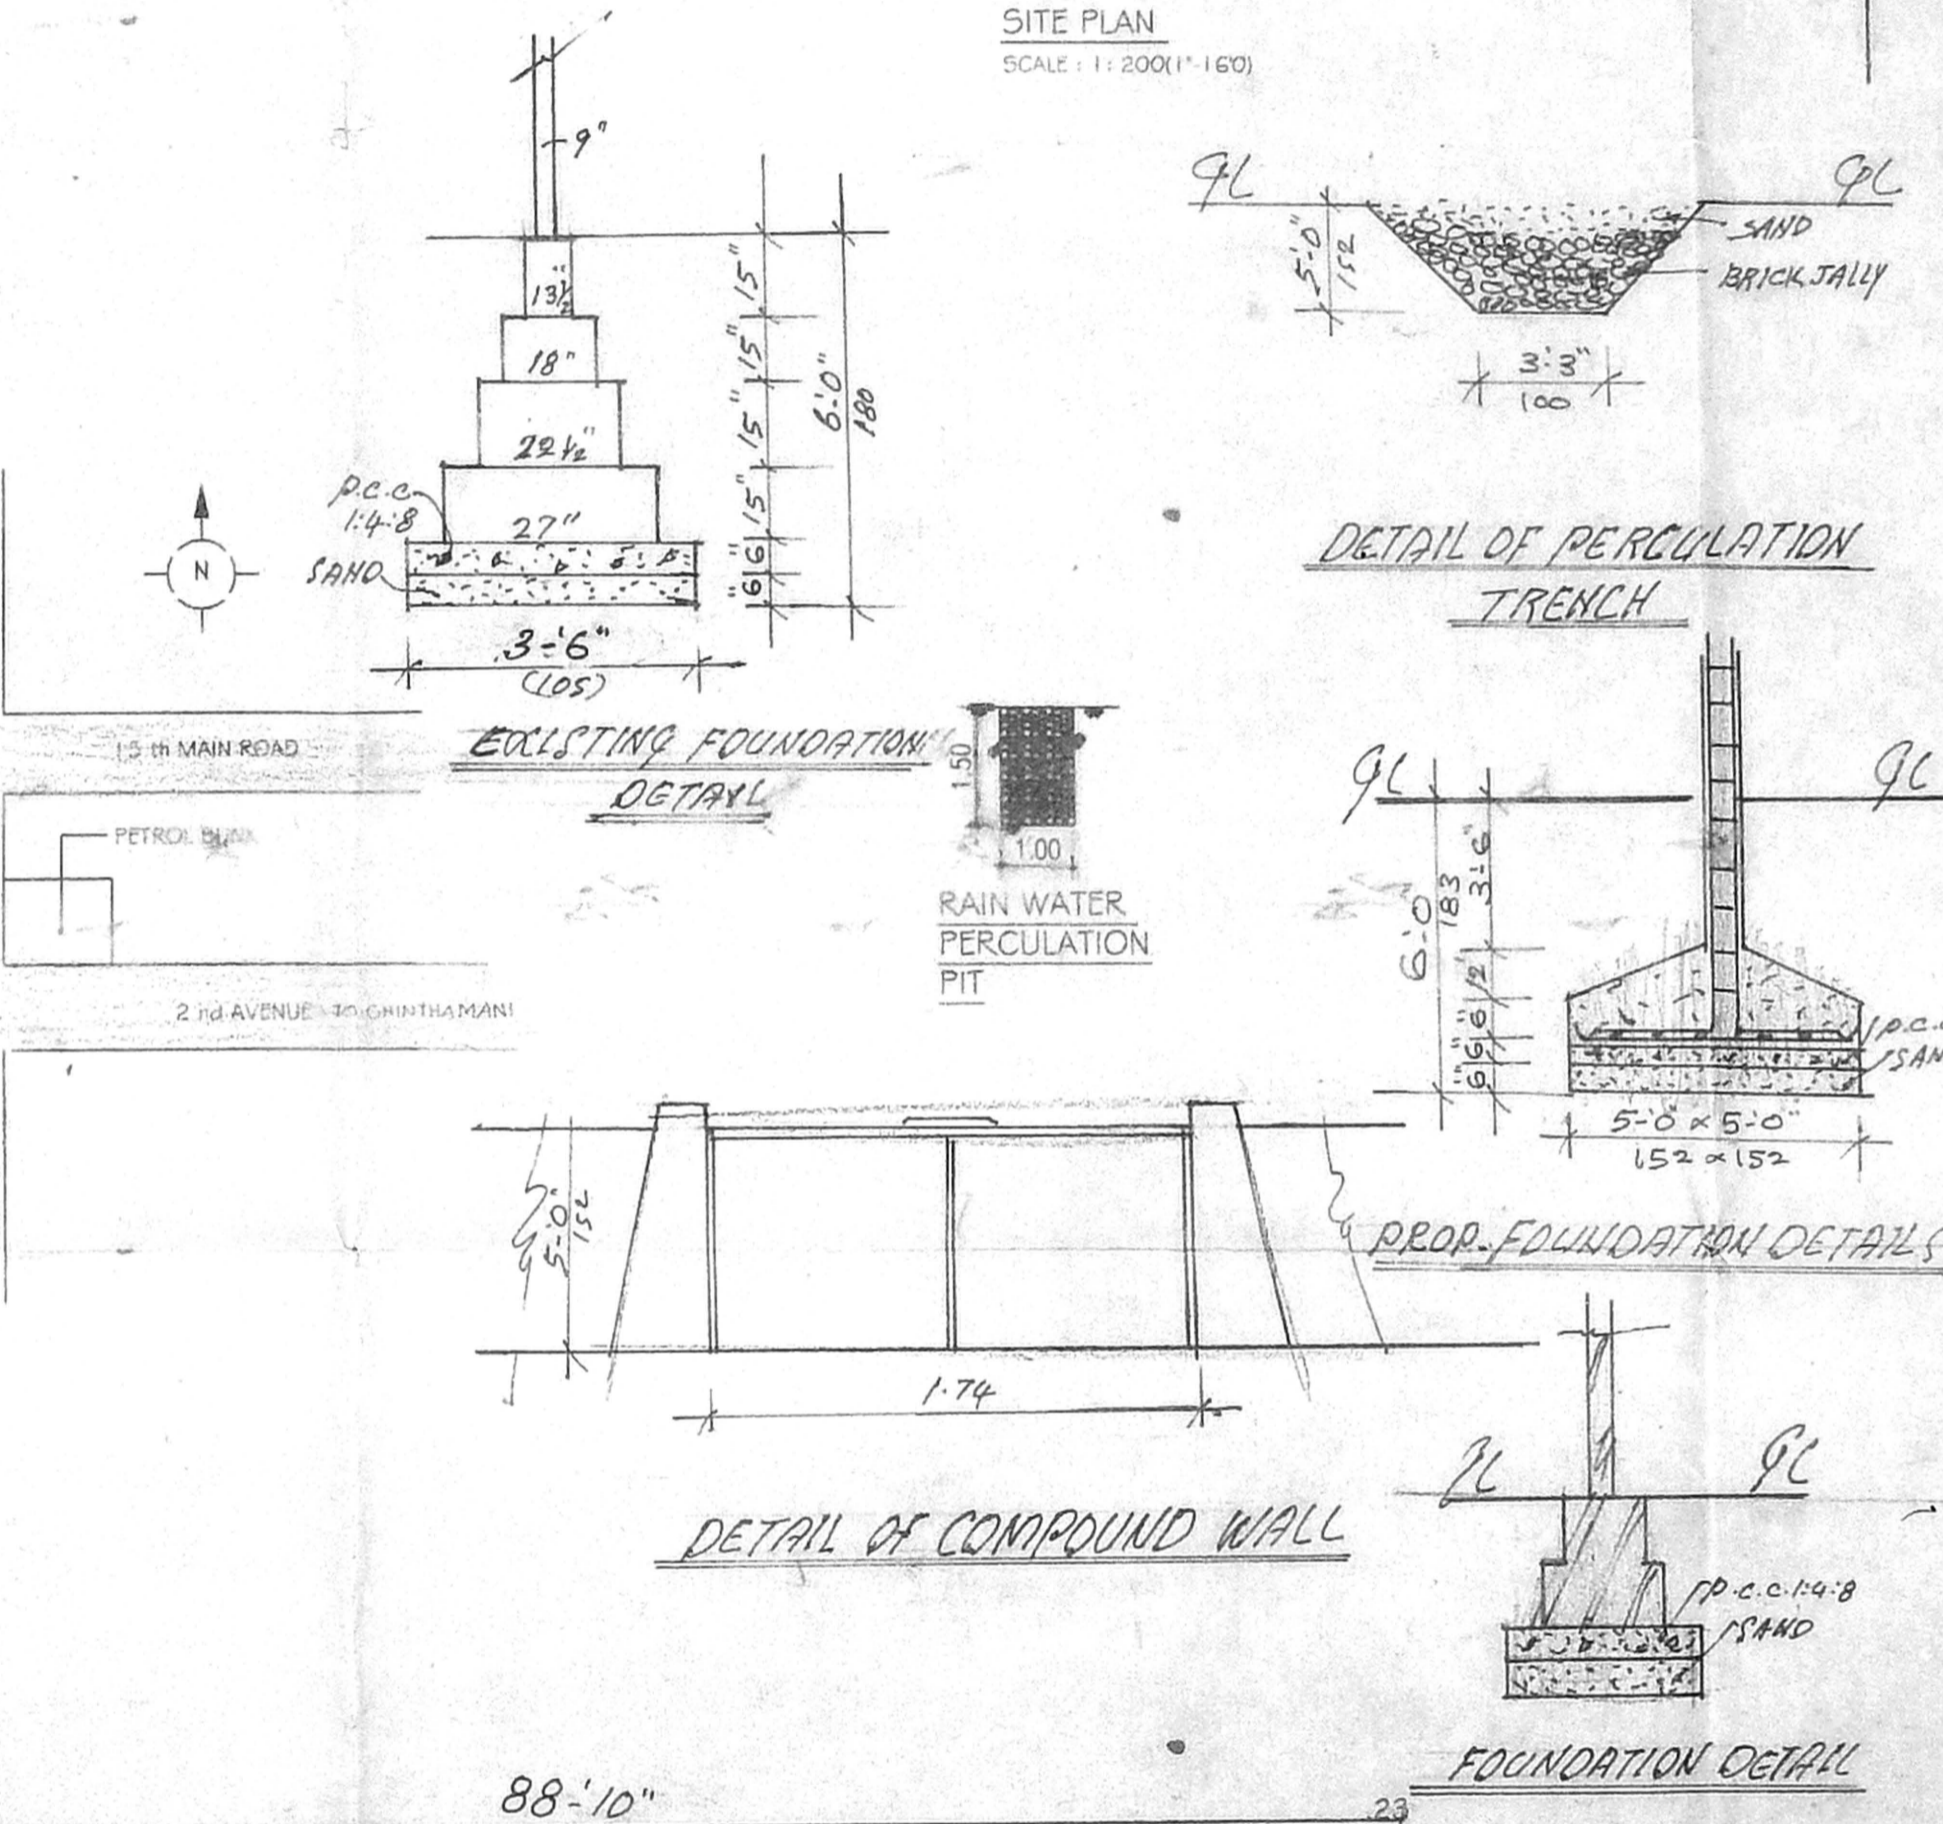


DETAIL OF COMPOUND WALL

FOUNDATION DETAIL


DETAIL OF PERCOLATION TRENCH

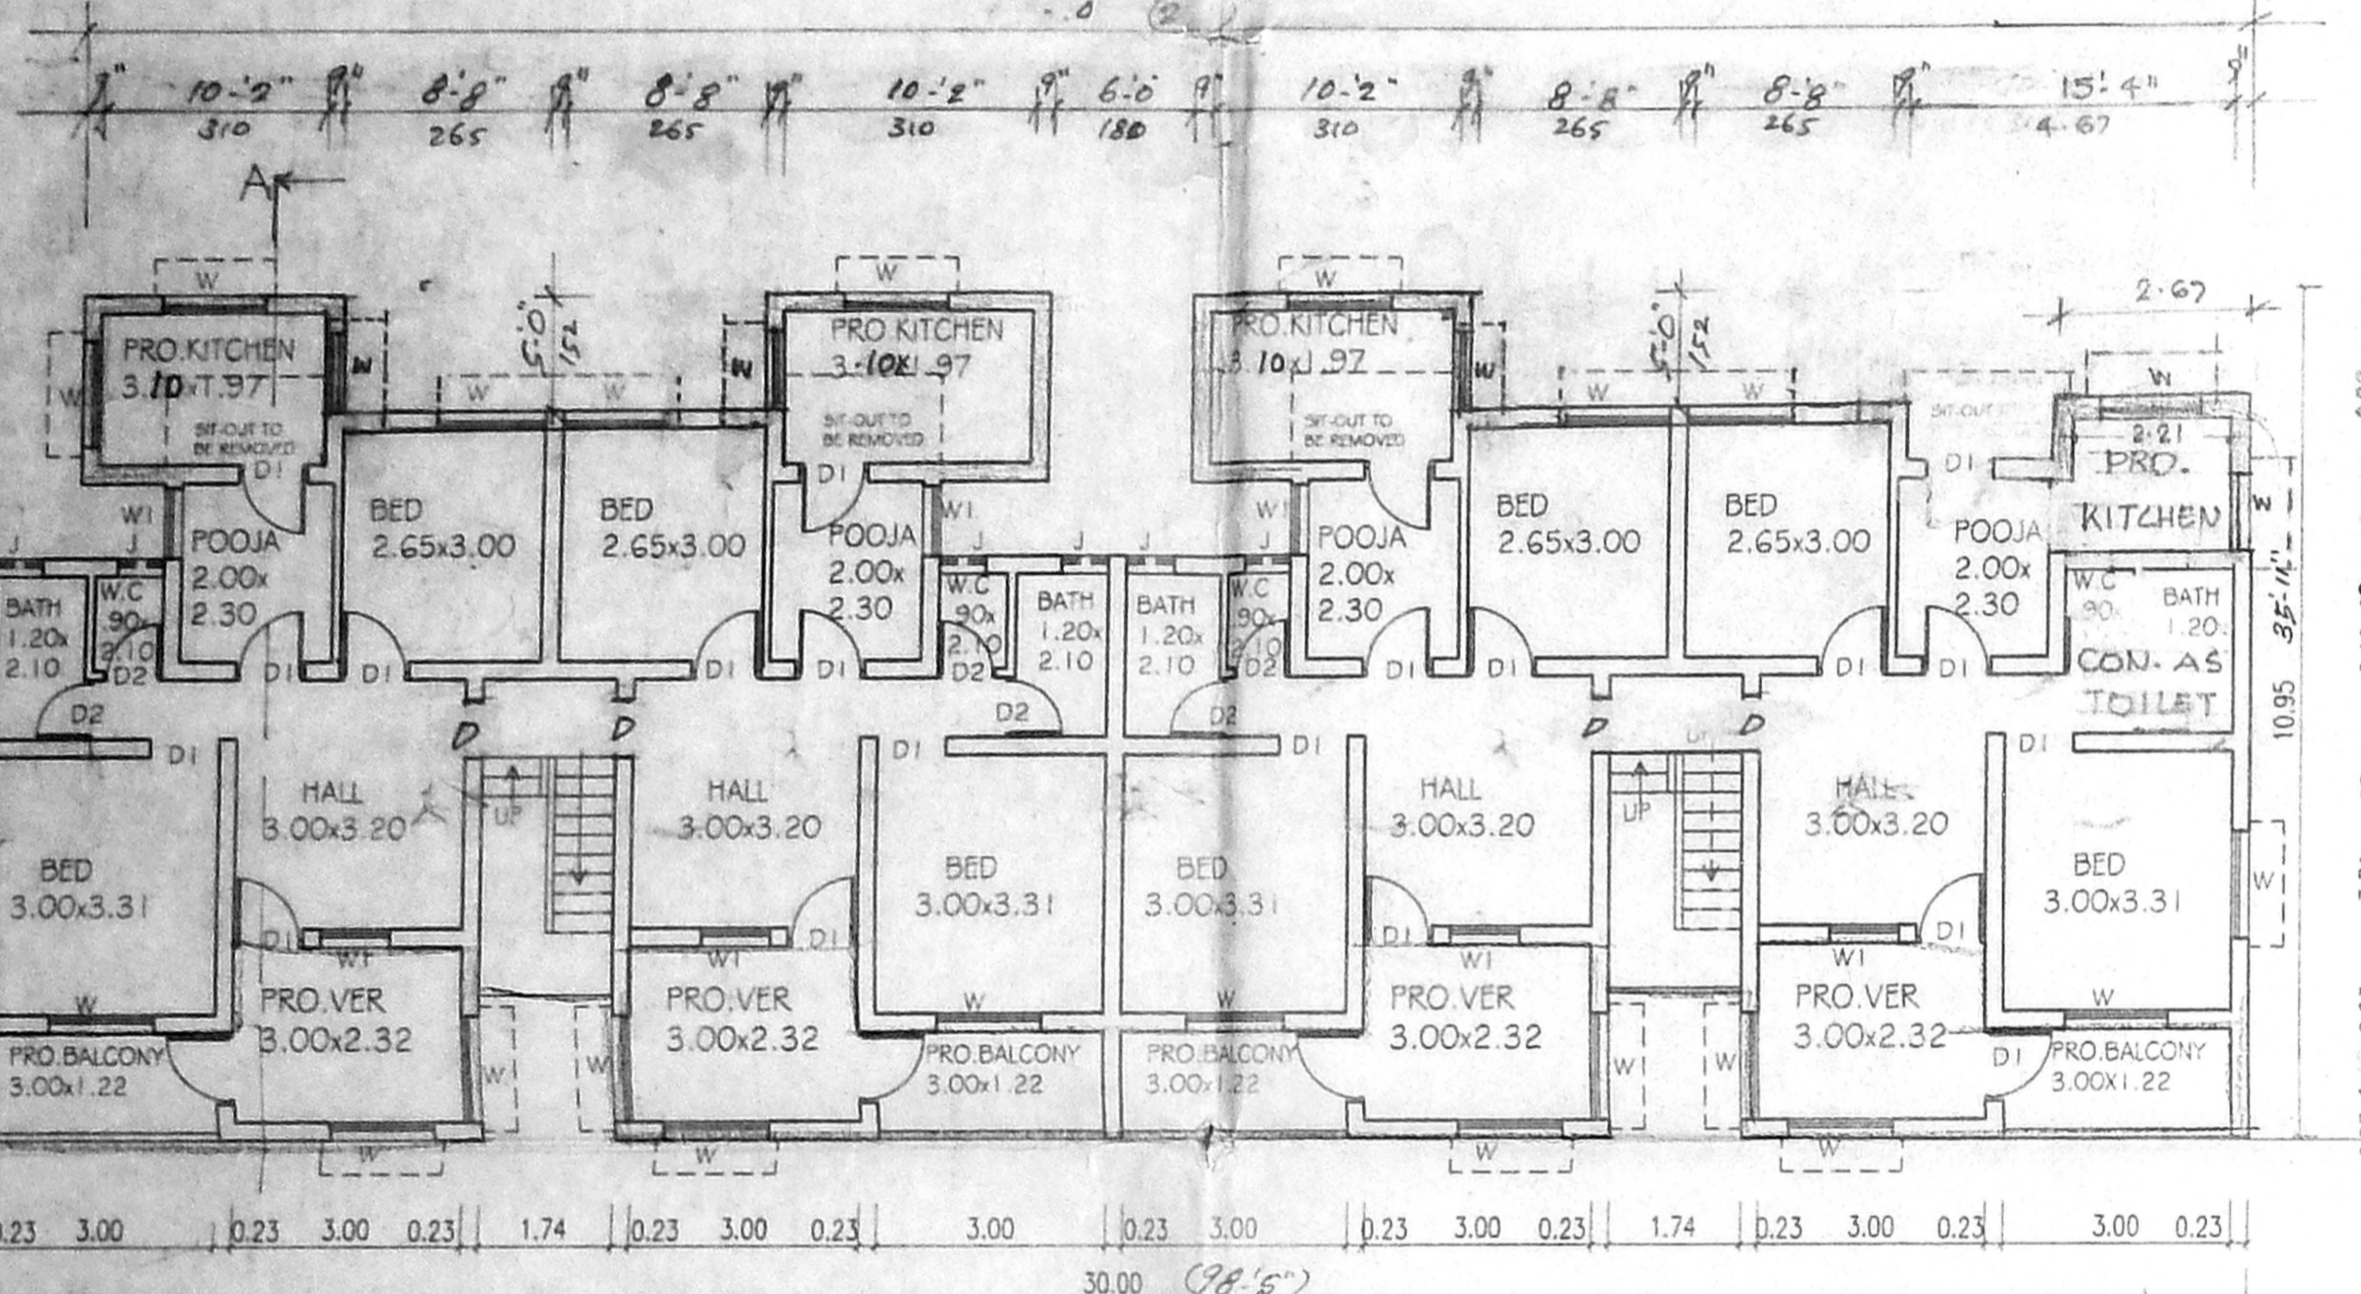

TYPICAL FLOOR PLAN (FIRST FLOOR & SECOND FLOOR)

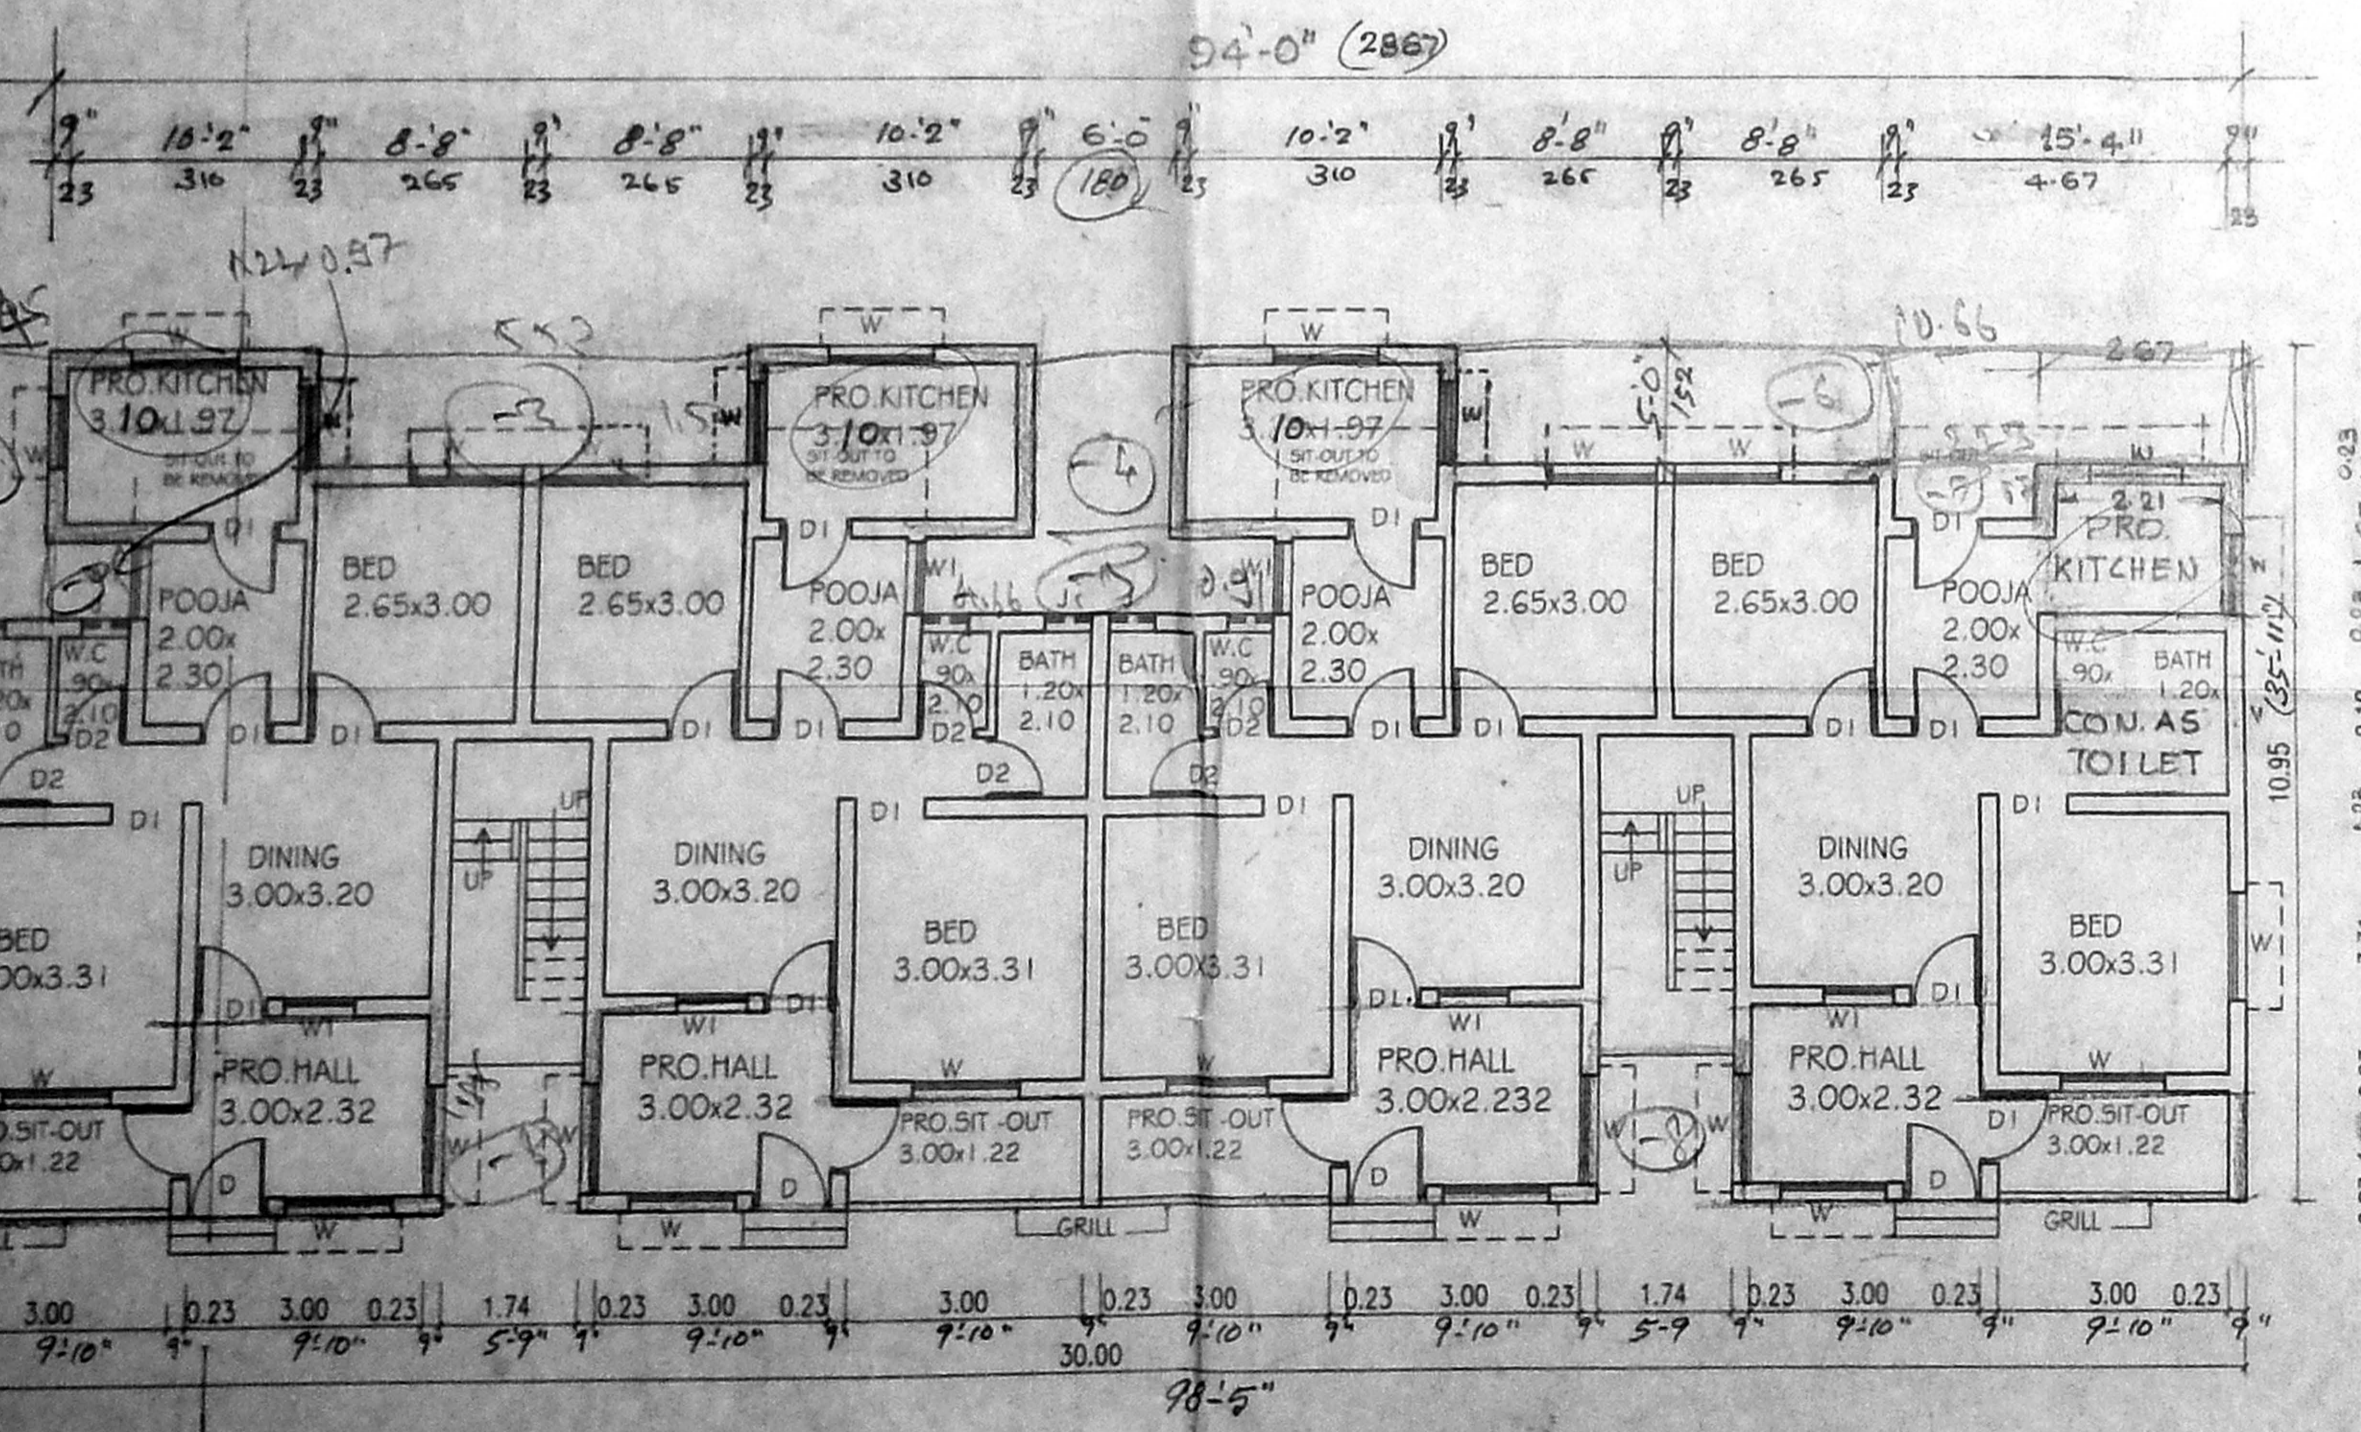

GROUND FLOOR PLAN

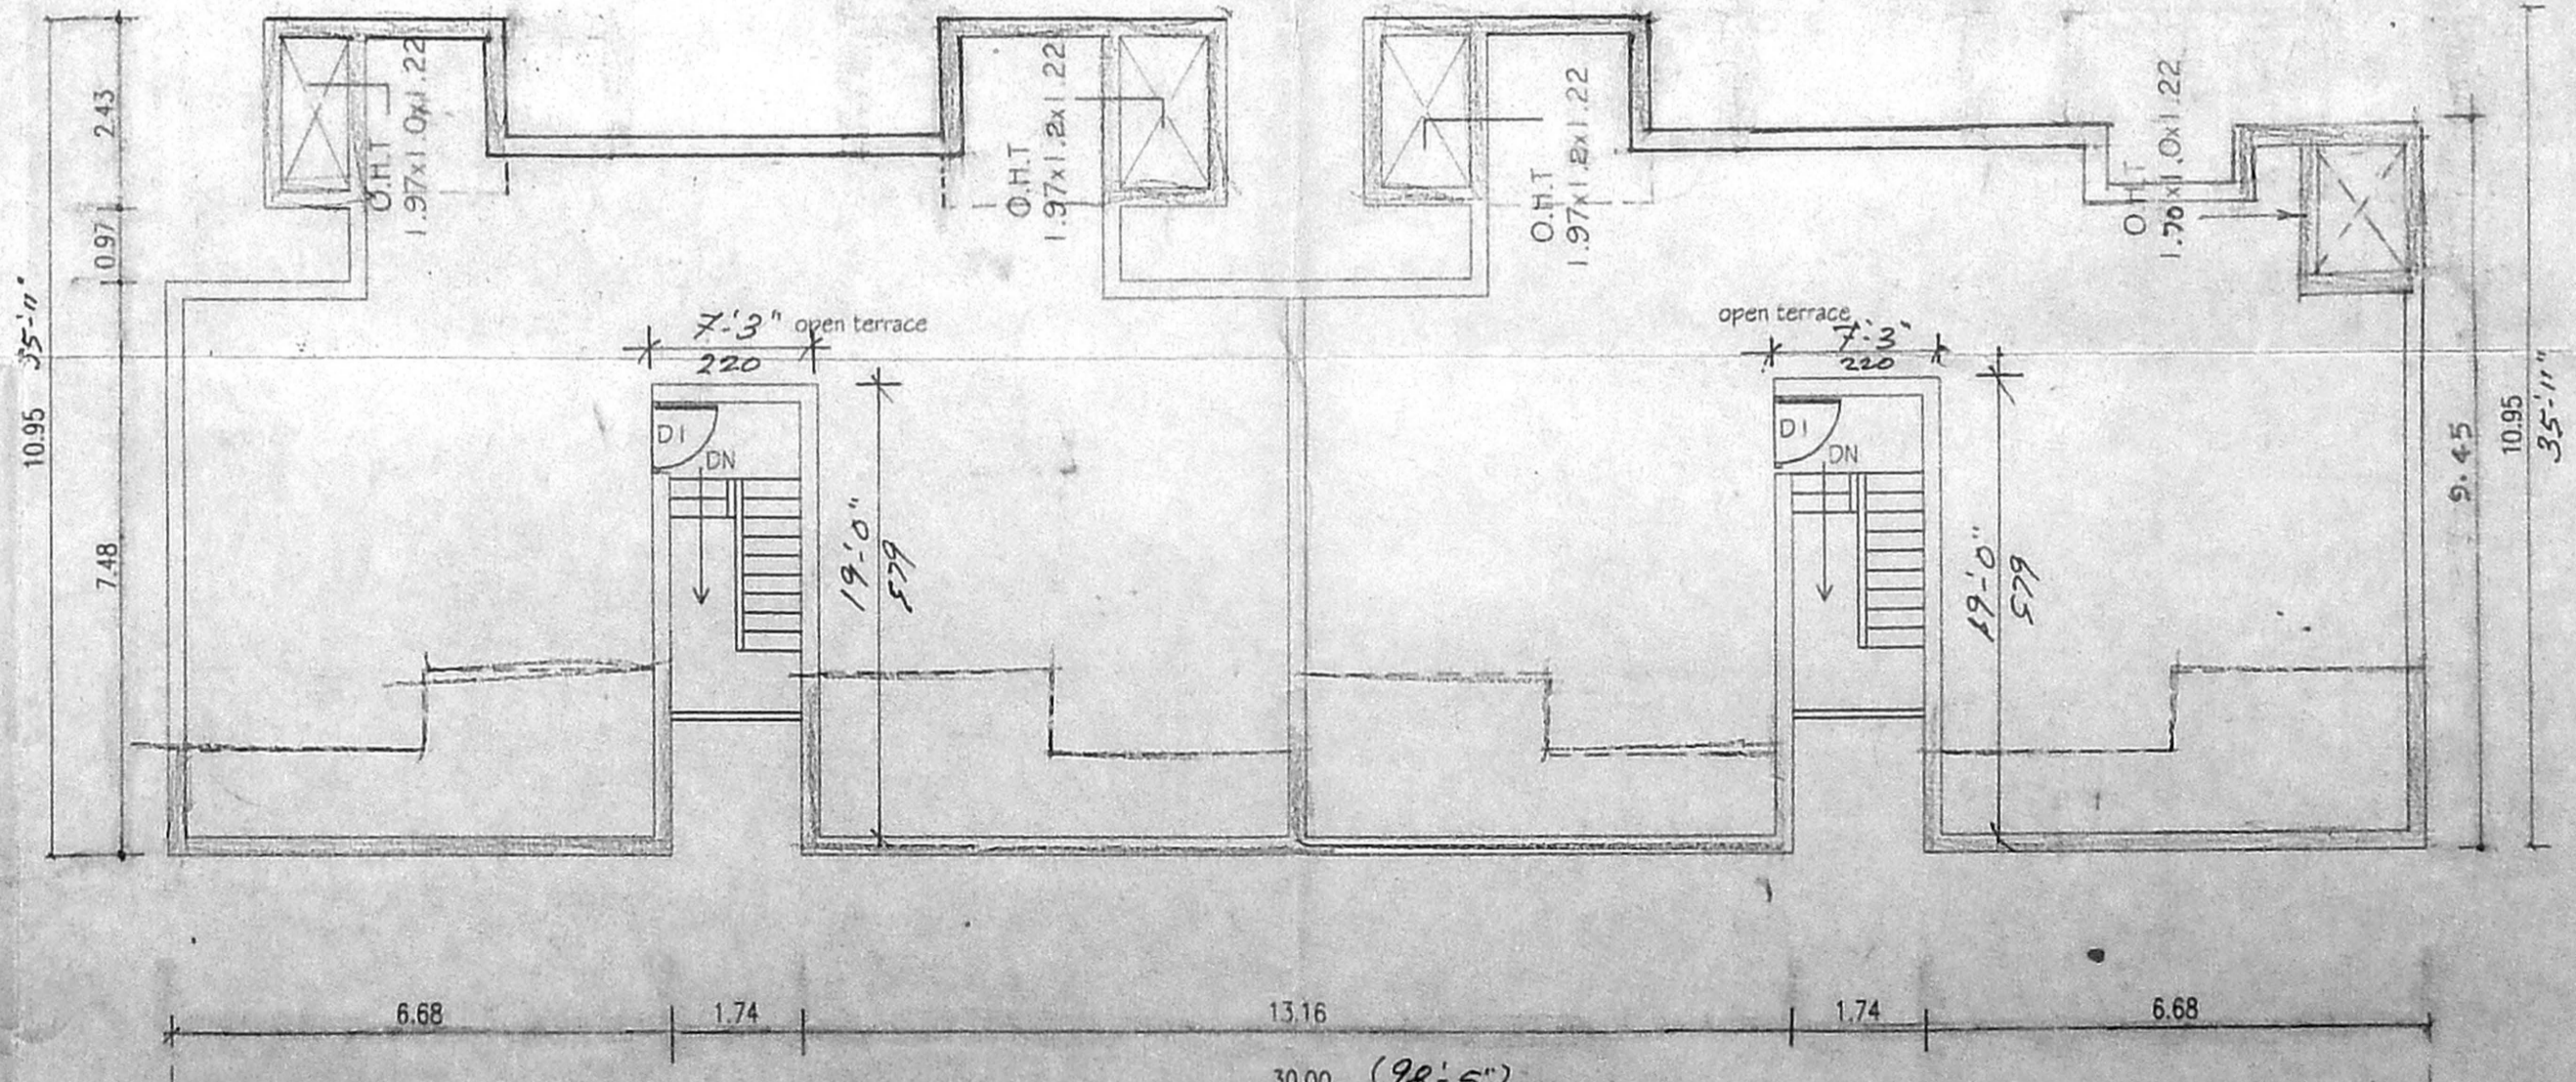

TERRACE FLOOR PLAN

STAIR CASE

WIDTH OF THE STAIR - 3'0" (OR) 0.91 M
TREAD OF THE STAIR - 0'10" (OR) 0.25 M
RISER OF THE STAIR - 0'7" (OR) 0.17 M

JOINERIES

DOOR	D	1.00 x 1.90	(3'3" x 6'3")
	D1	0.91 x 1.90	(3'0" x 6'3")
	D2	0.76 x 1.98	(2'5" x 6'6")
WINDOW	W	1.37 x 1.37	(4'6" x 4'6")
	W1	0.91 x 1.22	(3'0" x 4'0")
	J	0.61 x 0.46	(2'0" x 1'6")

TREAD OF THE STAIR - 0'10" (OR) 0.25 M
RISER OF THE STAIR - 0'7" (OR) 0.17 M

COLOR INDEX

EXISTING BUILDING	[Symbol]
PROPOSED BUILDING	[Symbol]
EXISTING ROAD	[Symbol]
PLOT BOUNDARY	[Symbol]
DEMOLITION	[Symbol]

ALL MEASUREMENTS IN METRES

AREA STATEMENT

PLOT EXTENT	- 584.28 SQ. M
EXG. GROUND FLOOR	- 266.70 SQ. M
PRO. GROUND FLOOR	- 73.20 "
EXG. FIRST FLOOR	- 266.70 "
PRO. FIRST FLOOR	- 73.20 "
EXG. SECOND FLOOR	- 266.70 "
PRO. SECOND FLOOR	- 73.20 "
TOTAL	- 839.70 "
PLOT COVERAGE	- 47.90%
F. S. I	- 1.44

OWNERS SIGNATURE [SELF & PA. HOLDER]

K. SELVAM, B.E. AMIE, C. Eng (I) A.I.V.,
Consulting Civil Engineer Chartered Engineer
Approved Valuer & Licensed Surveyor,
Class I Reg No. 6002002004
Door No. 11/17, Thiruvallur Salai,
Mogappair East, Chennai 600 052.
Ph. 2652030, Cell: 98412.82050
(GREEN CHANNEL FILE NOT APPLICABLE)

LICENCED SURVEYOR