



FRONT ELEVATION

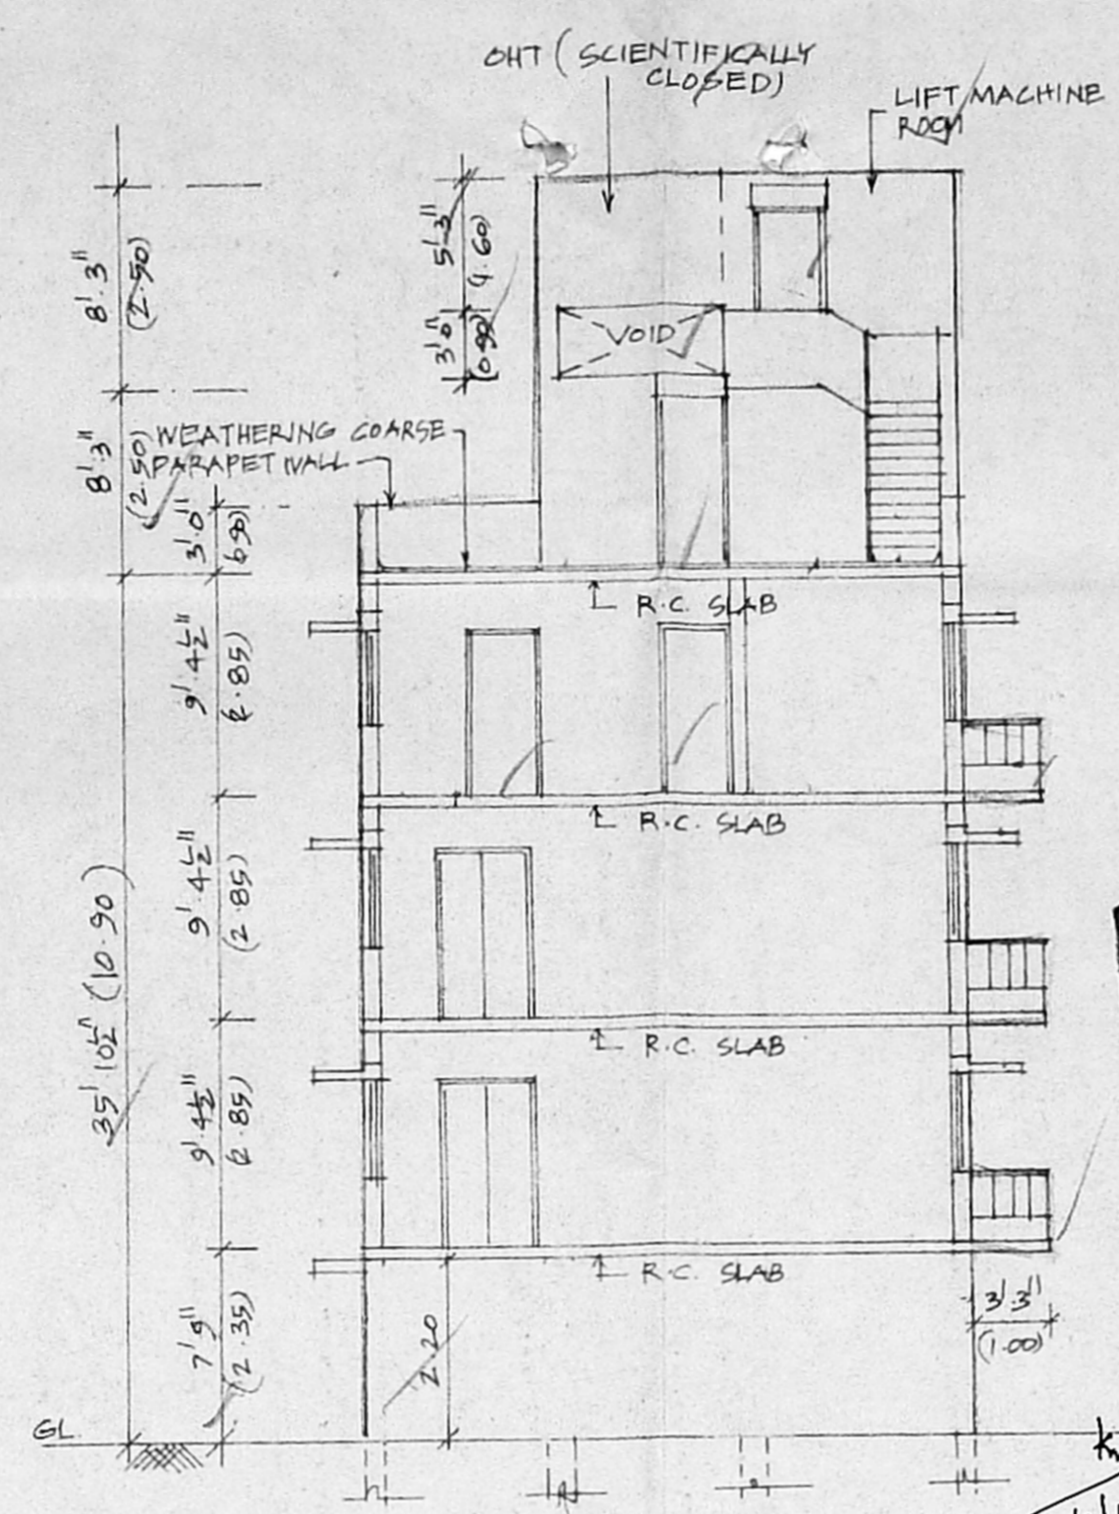


SECTION A-B

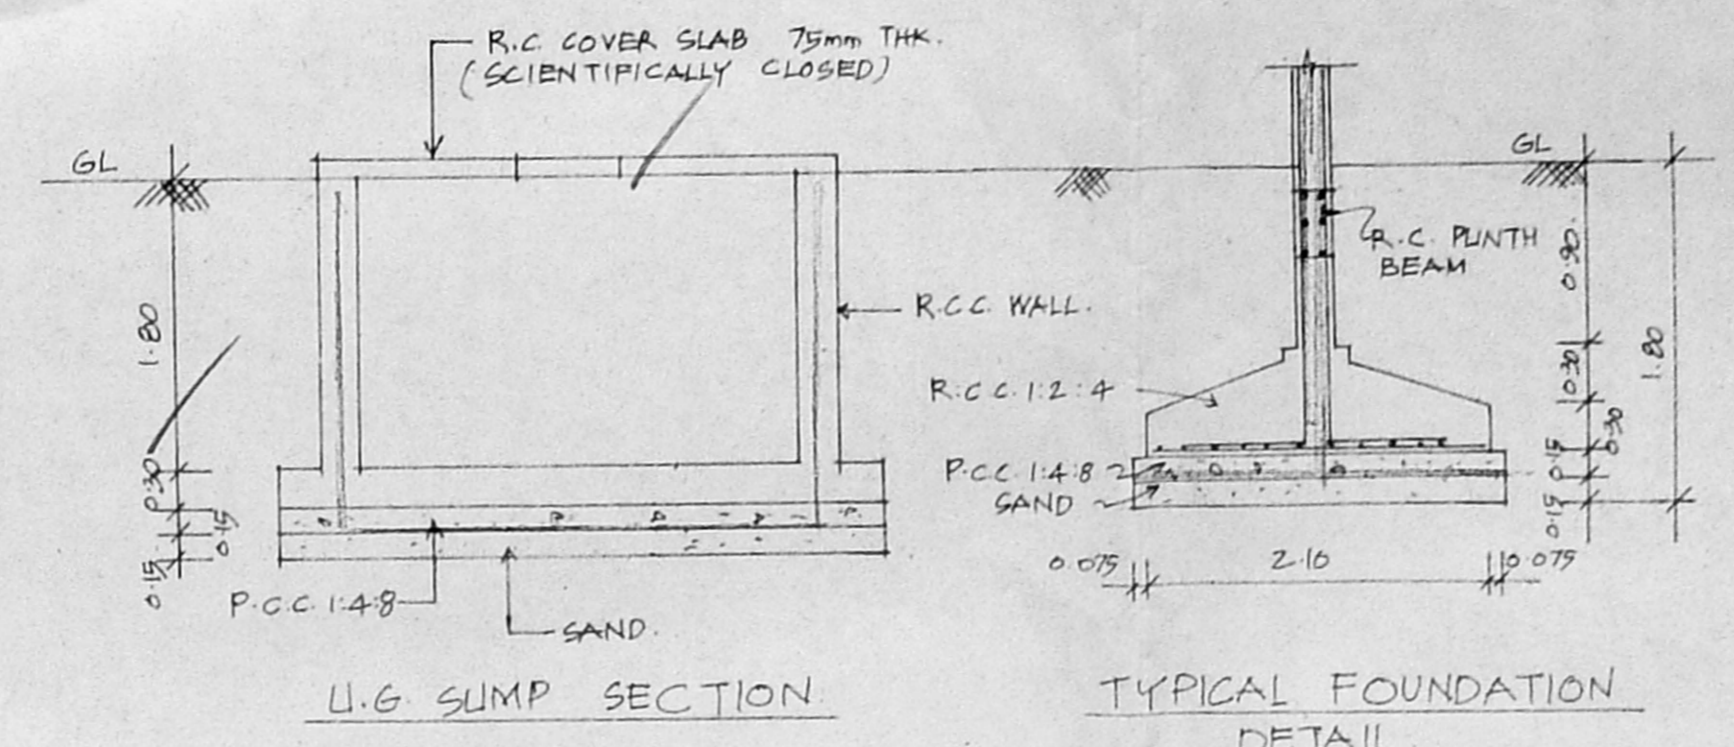


L.I.G SUMP SECTION

TYPICAL FOUNDATION DETAIL

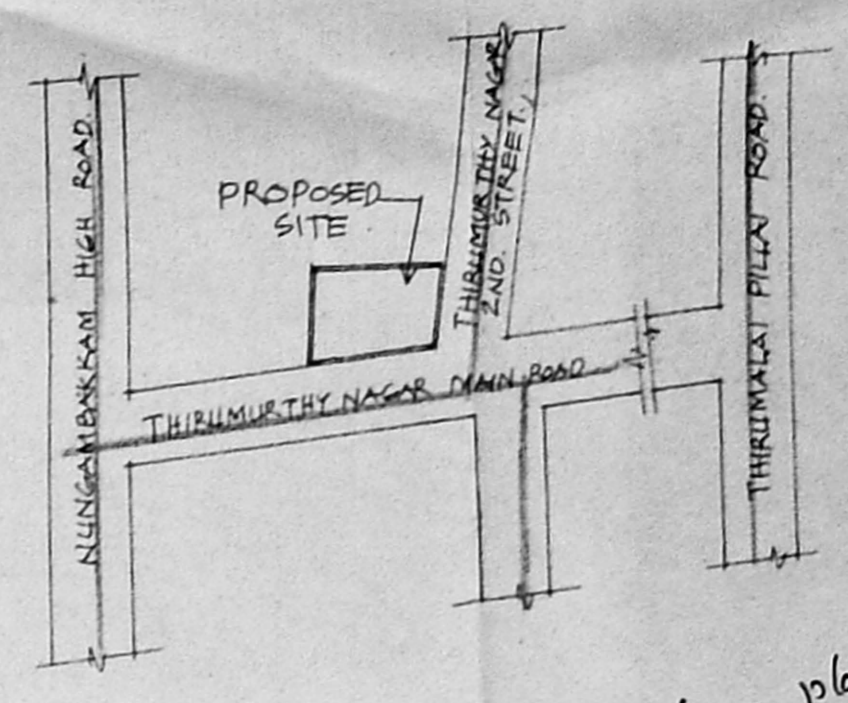


KEY PLAN (NOT TO SCALE)


Scrutiny plan to 28/10/04.

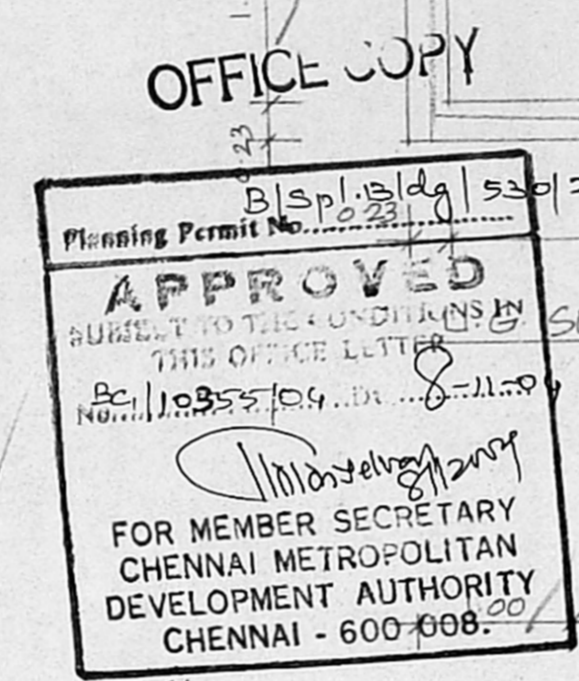


FOR MEMBER SECRETARY
CHENNAI METROPOLITAN
DEVELOPMENT AUTHORITY
CHENNAI - 600 008

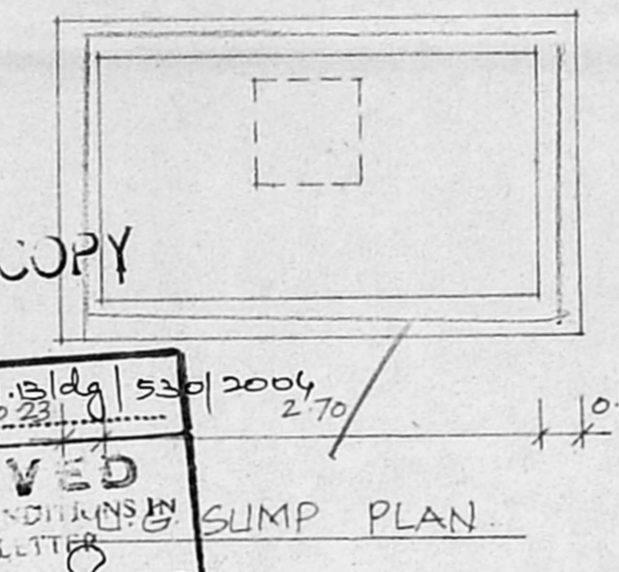


SUMP PLAN

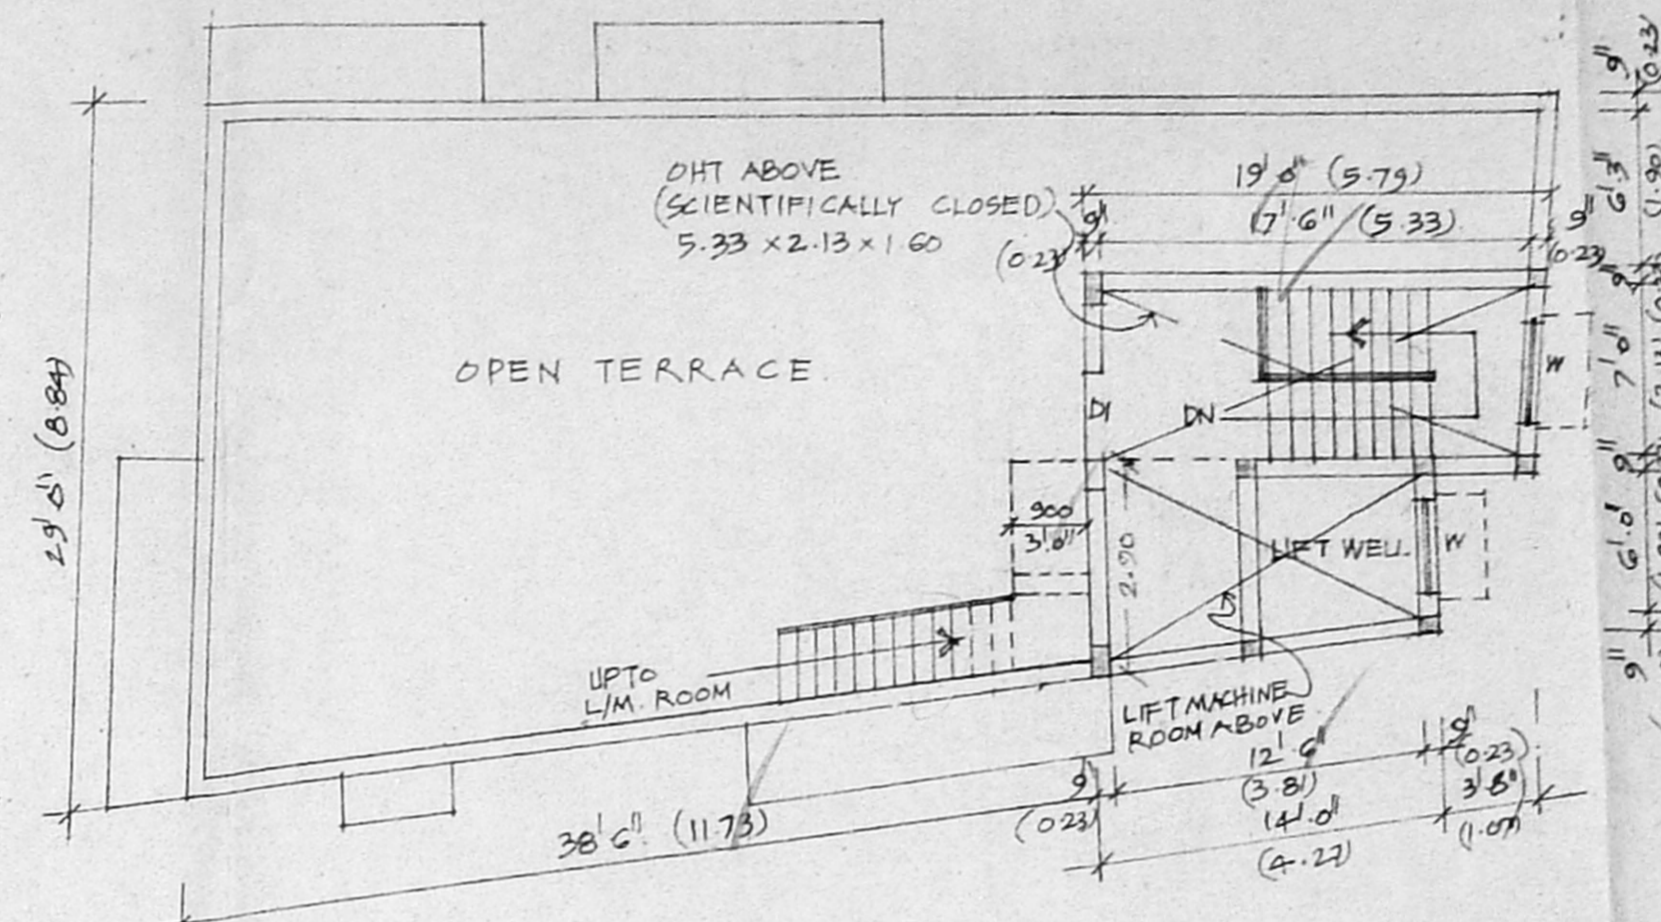


TERRACE FLOOR / LIFT MACHINE ROOM PLAN

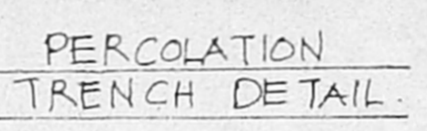


PERCOLATION TRENCH DETAIL

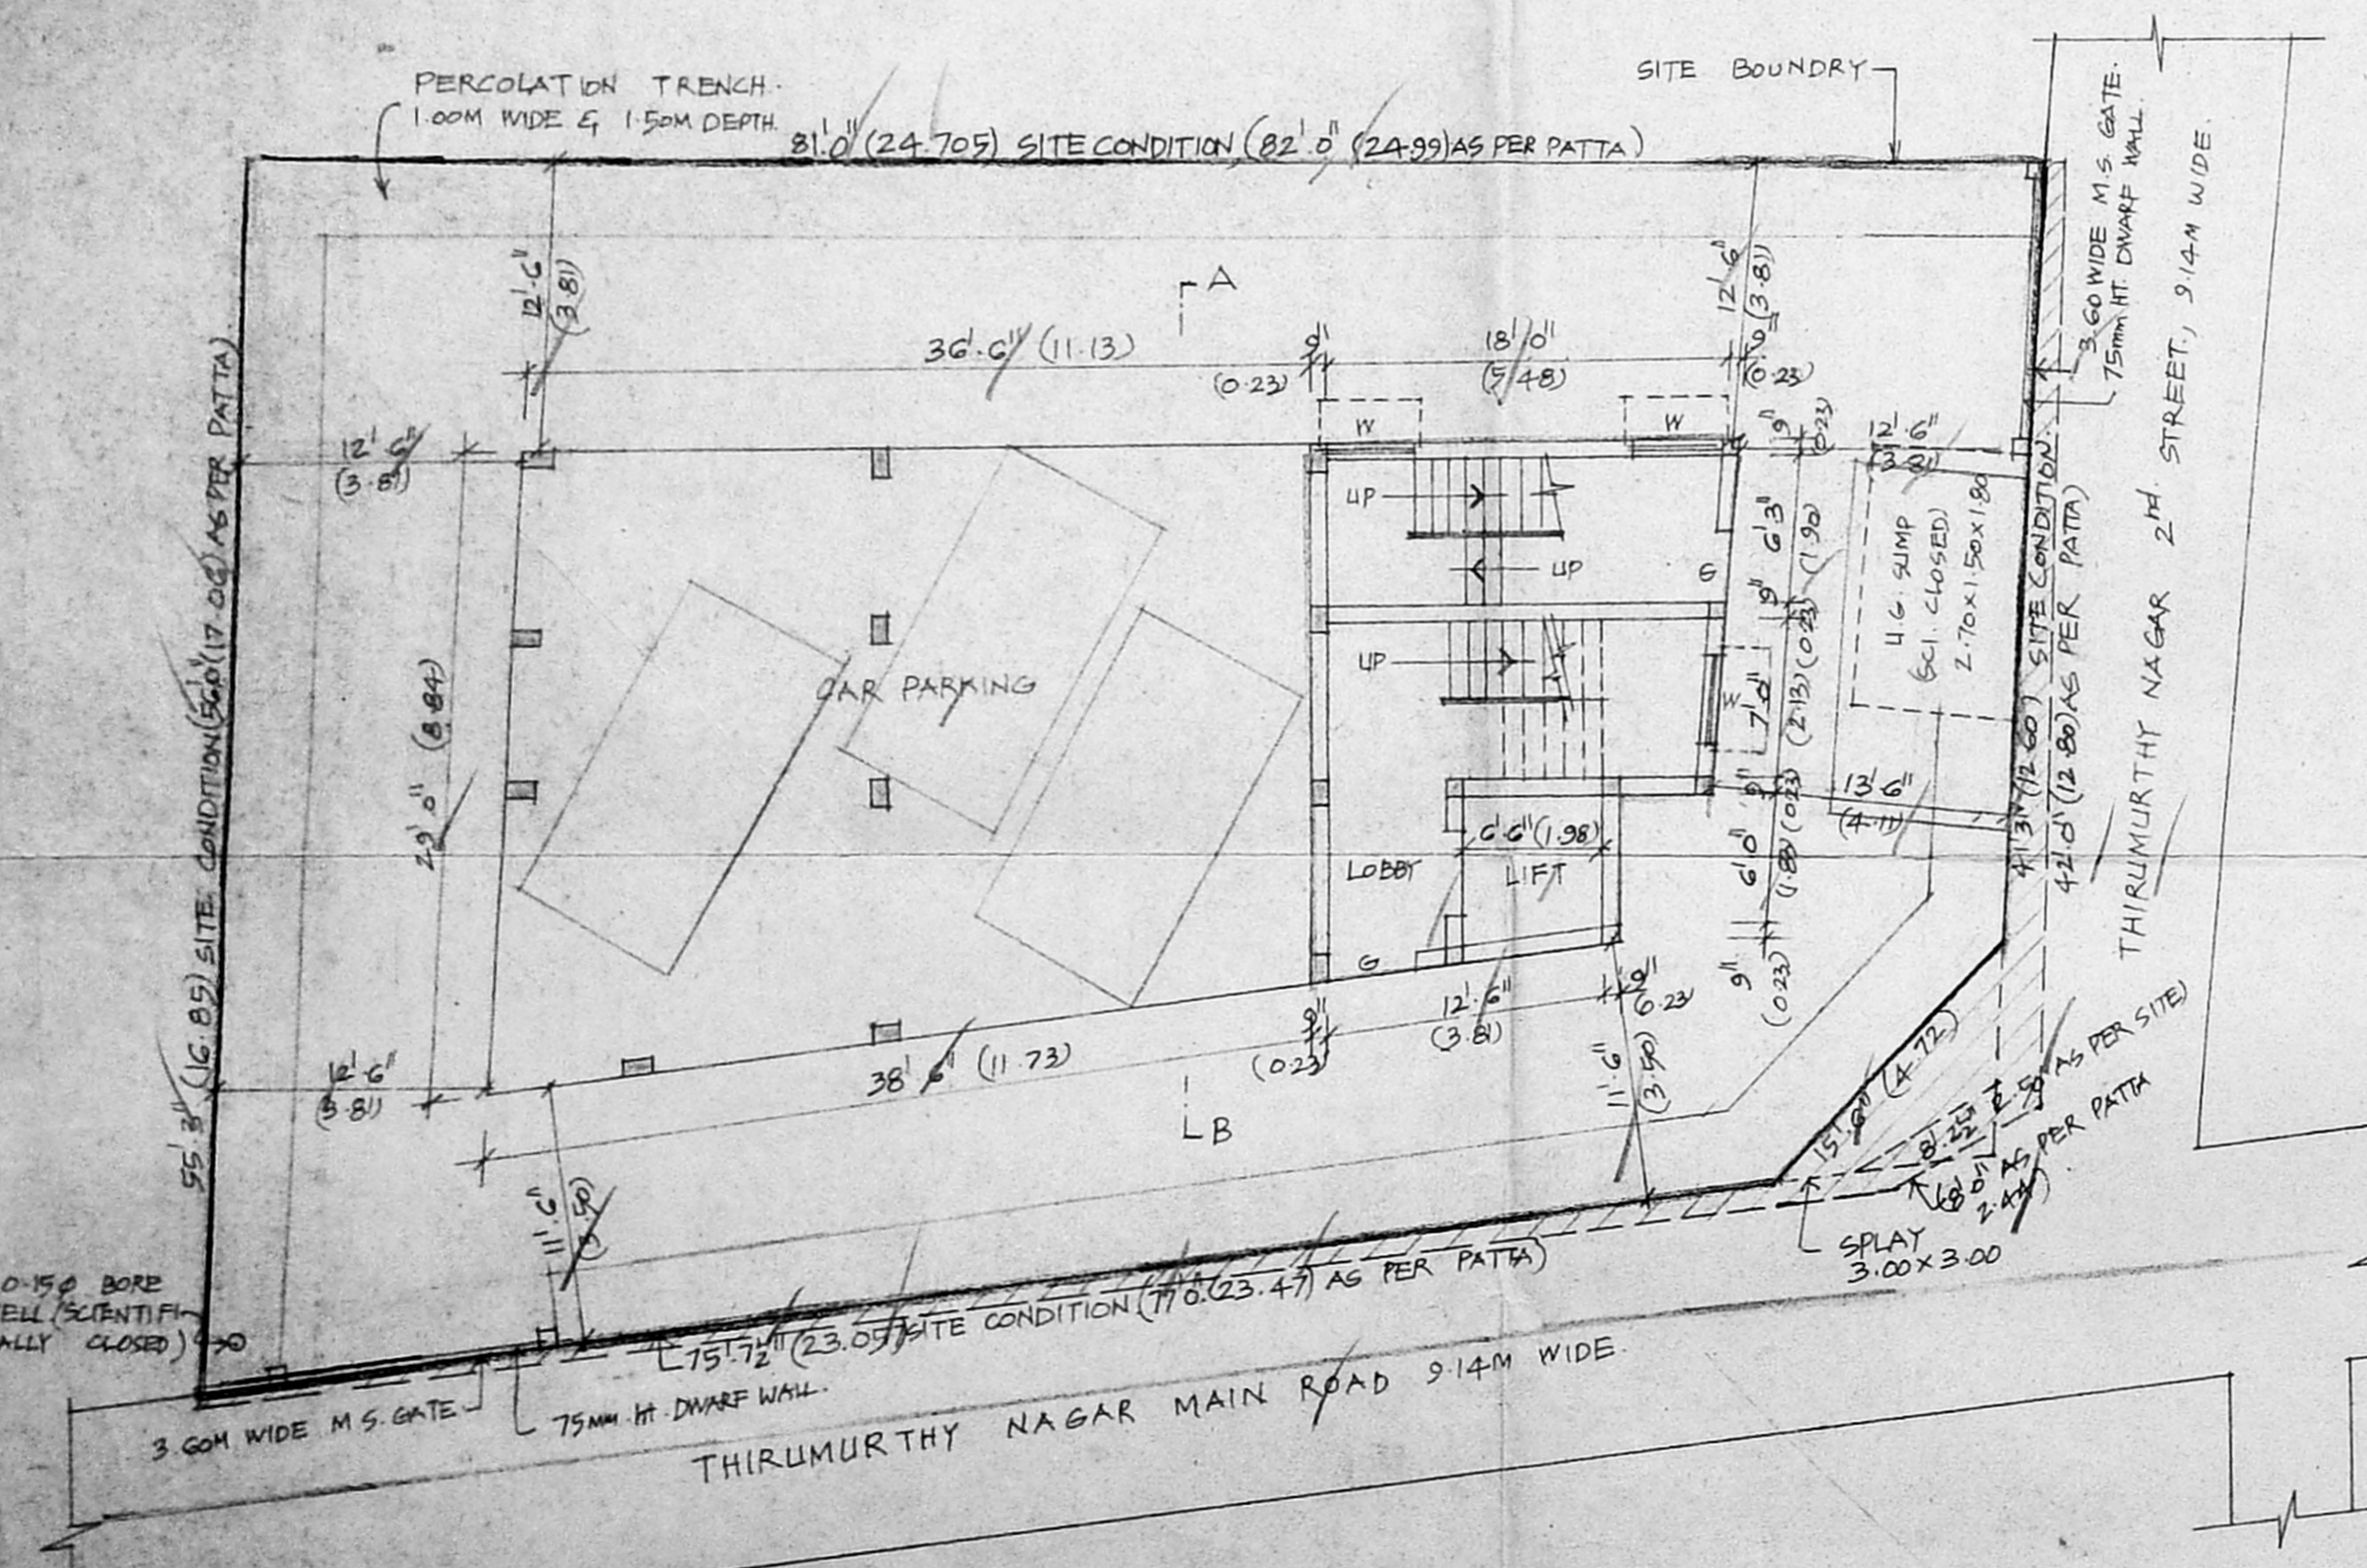

SITE PLAN CUM STILL FLOOR PLAN
SCALE: 1" = 8' 0"

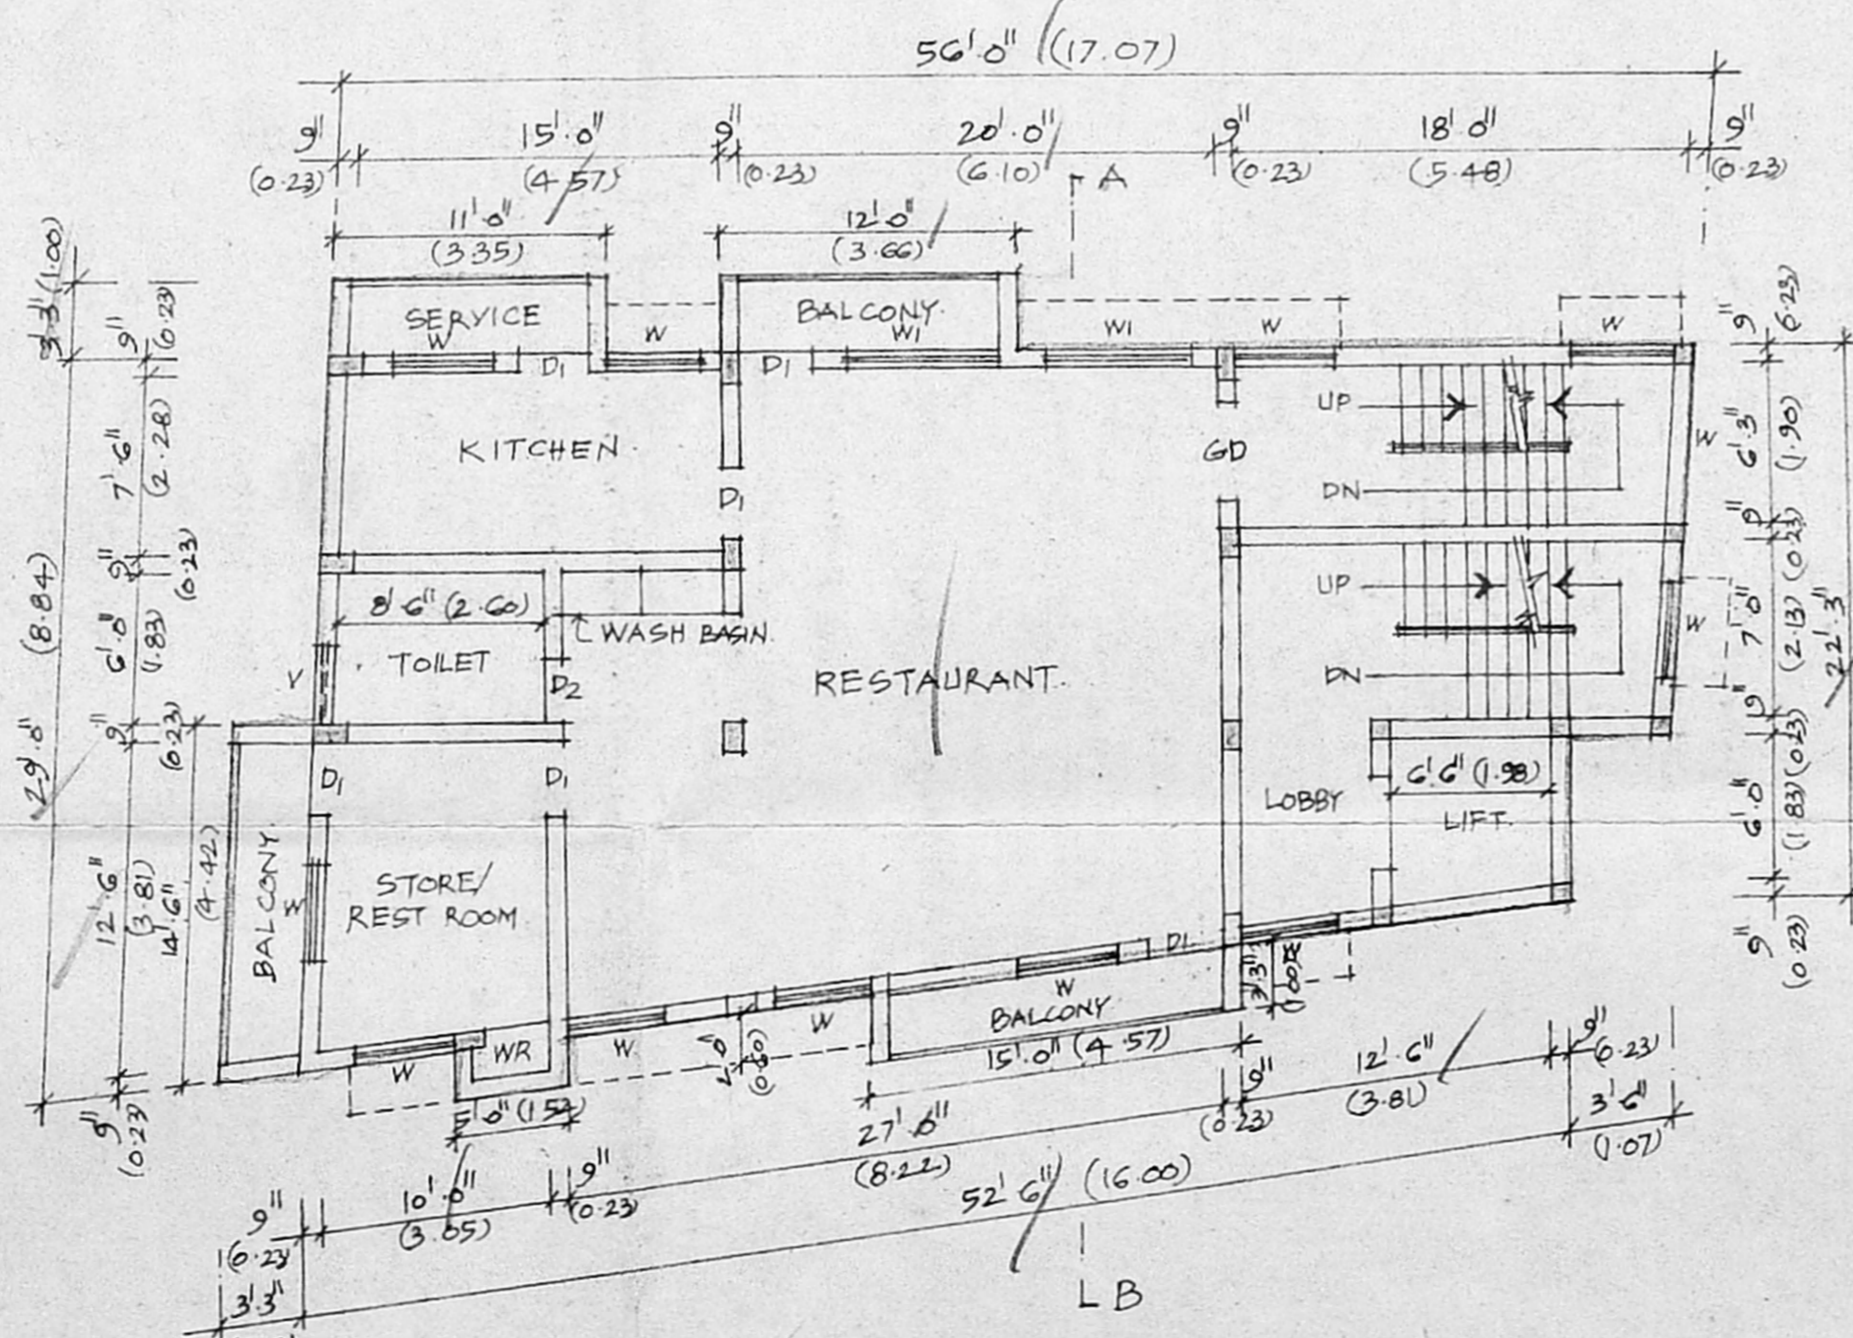

TYPICAL FLOOR PLAN (FIRST & SECOND FLOOR)

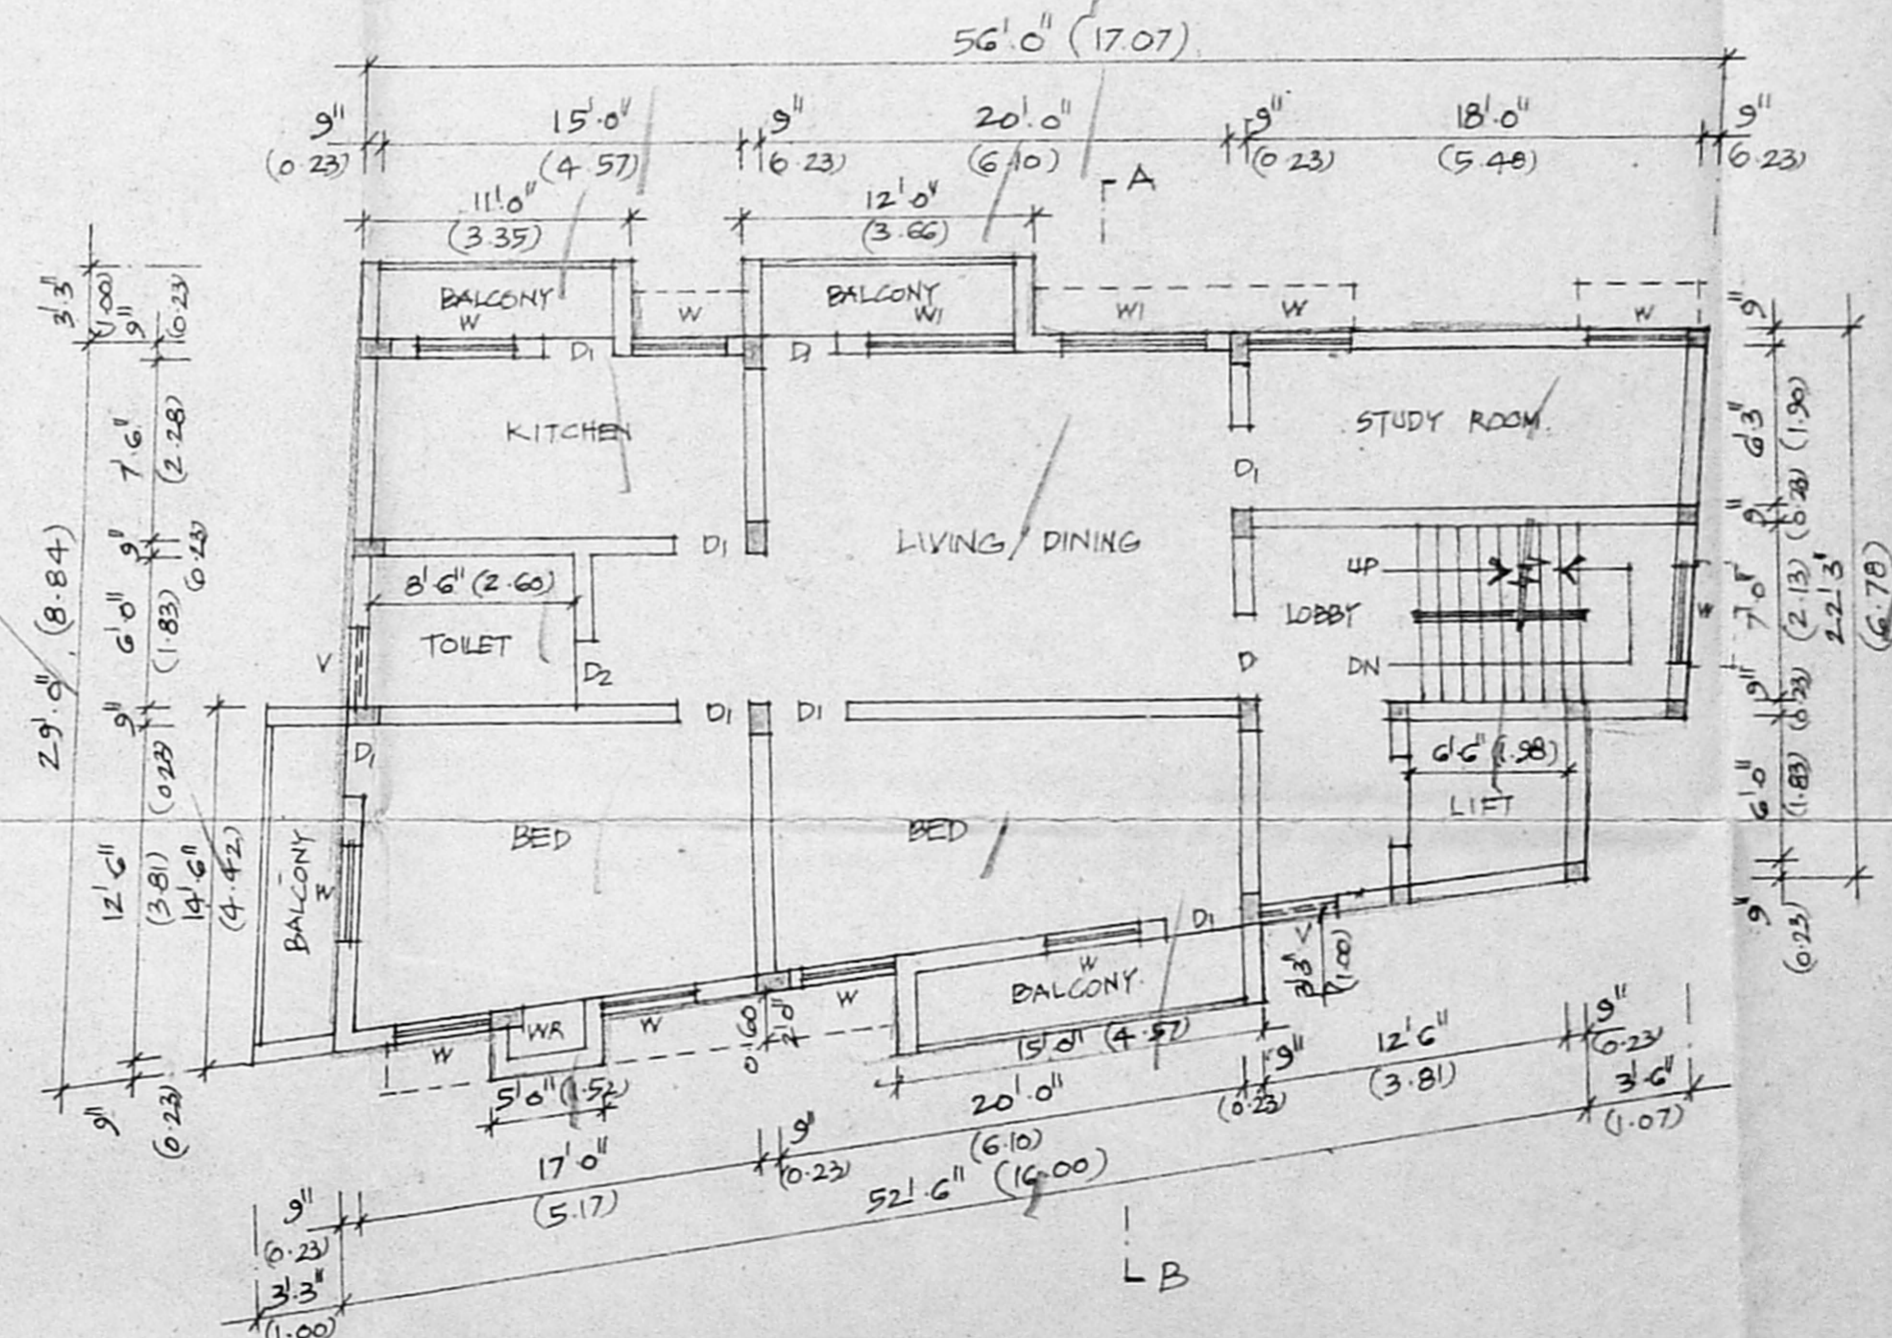

THIRD FLOOR PLAN

SCHEDULE OF JOINERY

GD : GLAZED DOOR	1.20 x 2.10
D : T.W. DOOR	0.90 x 2.10
DI : T.W. DOOR	0.76 x 2.10
DZ : T.W. DOOR	1.20 x 1.20
W : T.W. WINDOW	1.80 x 1.20
WI : T.W. WINDOW	0.90 x 0.60
V : VENTILATOR	1.20 x 2.10
G : GRILL GATE	1.20 x 2.10

SPECIFICATION

FOUNDATION IN R.C. COLUMN FOOTING IN R.C. 1:2:4 OVER P.C.C. 1:4:8. FLOORING IN M.S.G.C. OVER P.C.C. 1:4:8. BRICK WORK IN CM 1:5. PLASTERING IN CM 1:5. R.C. ROOF SLABS, BEAMS, LINTELS AND BEAMS ARE IN R.C.C. 1:2:4.

AREA STATEMENT

PLOT EXTENT (AS PER DOCUMENT)	365.66 (3336 SFT)
STILT FLOOR AREA	140.75
FIRST FLOOR AREA	147.96
SECOND FLOOR AREA	147.96
THIRD FLOOR AREA	147.96
TOTAL AREA	484.63
STAIR & LIFT MACHINE ROOM AREA	24.50
PLOT COVERAGE	37.50%
F.S.I	1.305

PLAN SHOWING THE PROPOSED CONSTRUCTION OF RESTAURANT CUM RESIDENTIAL BUILDING AT OLD No 8, NEW No 19, R.S No 149/B, BLOCK No 22, THIRUMURTHY NAGAR MAIN ST, NUNGAMBAKKAM, CHENNAI - 34.

PROPOSED WORK
EXISTING ROAD
SITE BOUNDARY

OWNER SIGNATURE

SCALE: 1" = 8' 0" (1:100)

LICENSED SURVEYOR

N.A. RANJAN NAYANANEE
B.Arch., A.I.A., M.C.A.
ARCHITECT-LICENSED SURVEYOR
COUNCIL REG. No. CA/90/13127
CORPORATION OF CHENNAI
REG. No. WD/D/1665/90
67, 2nd TRUST MAIN ROAD, CHENNAI - 28.
PHONE : 52101885