

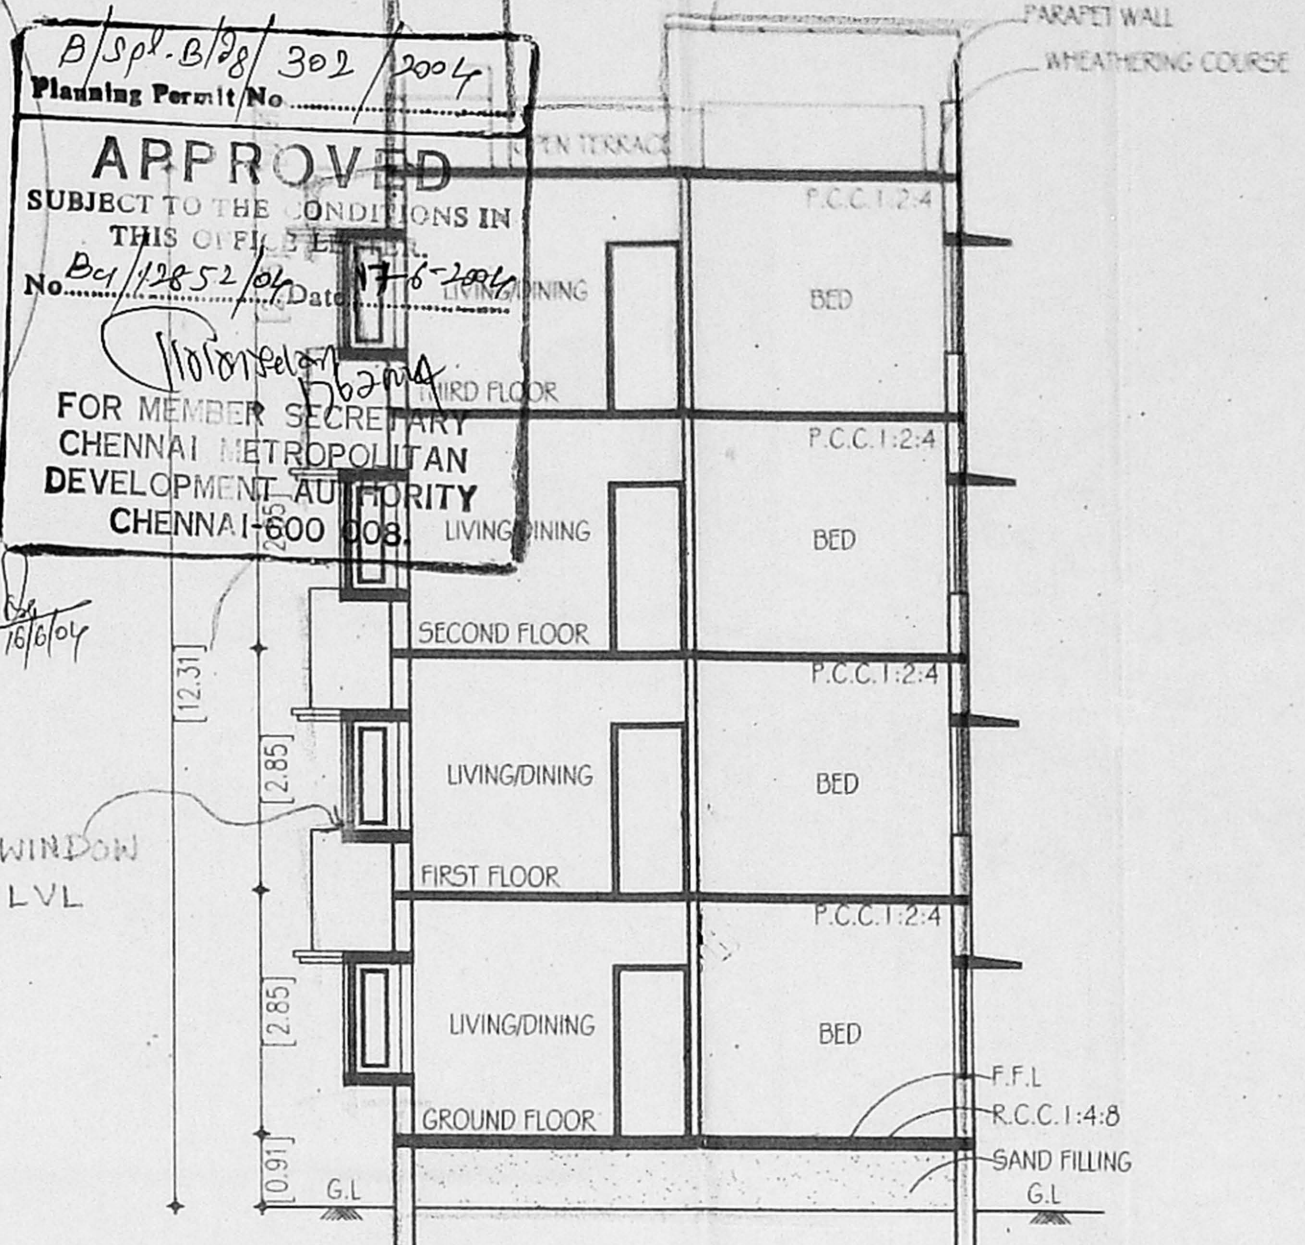



APPROVED
 SUBJECT TO THE CONDITIONS IN THIS ORDER
 THIS ORDER IS VALID FROM 17-08-2004
 FOR MEMBER SECRETARY
 CHENNAI METROPOLITAN
 DEVELOPMENT AUTHORITY
 CHENNAI-600 008

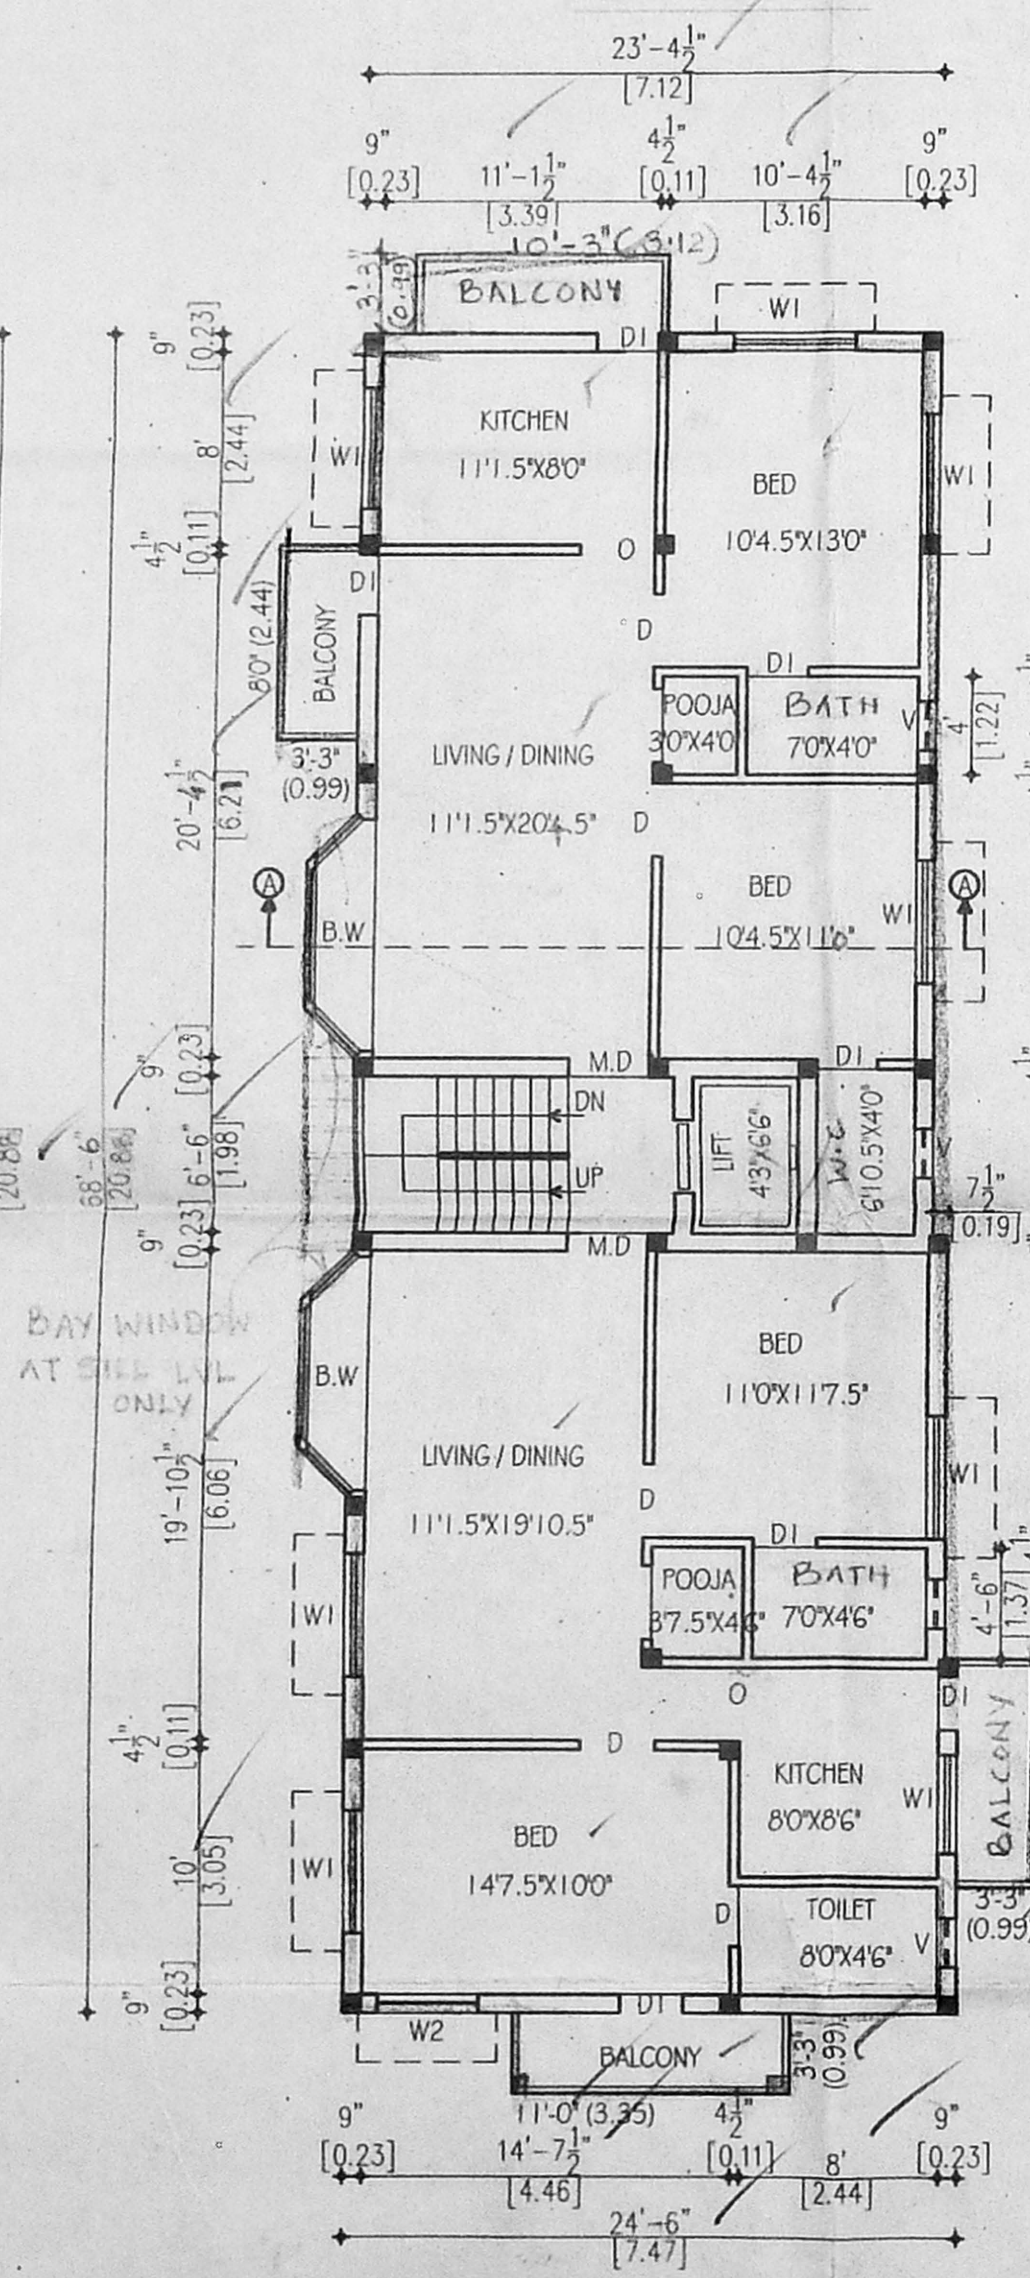


CROSS SECTION OF RECYCLING SULLAGE WATER

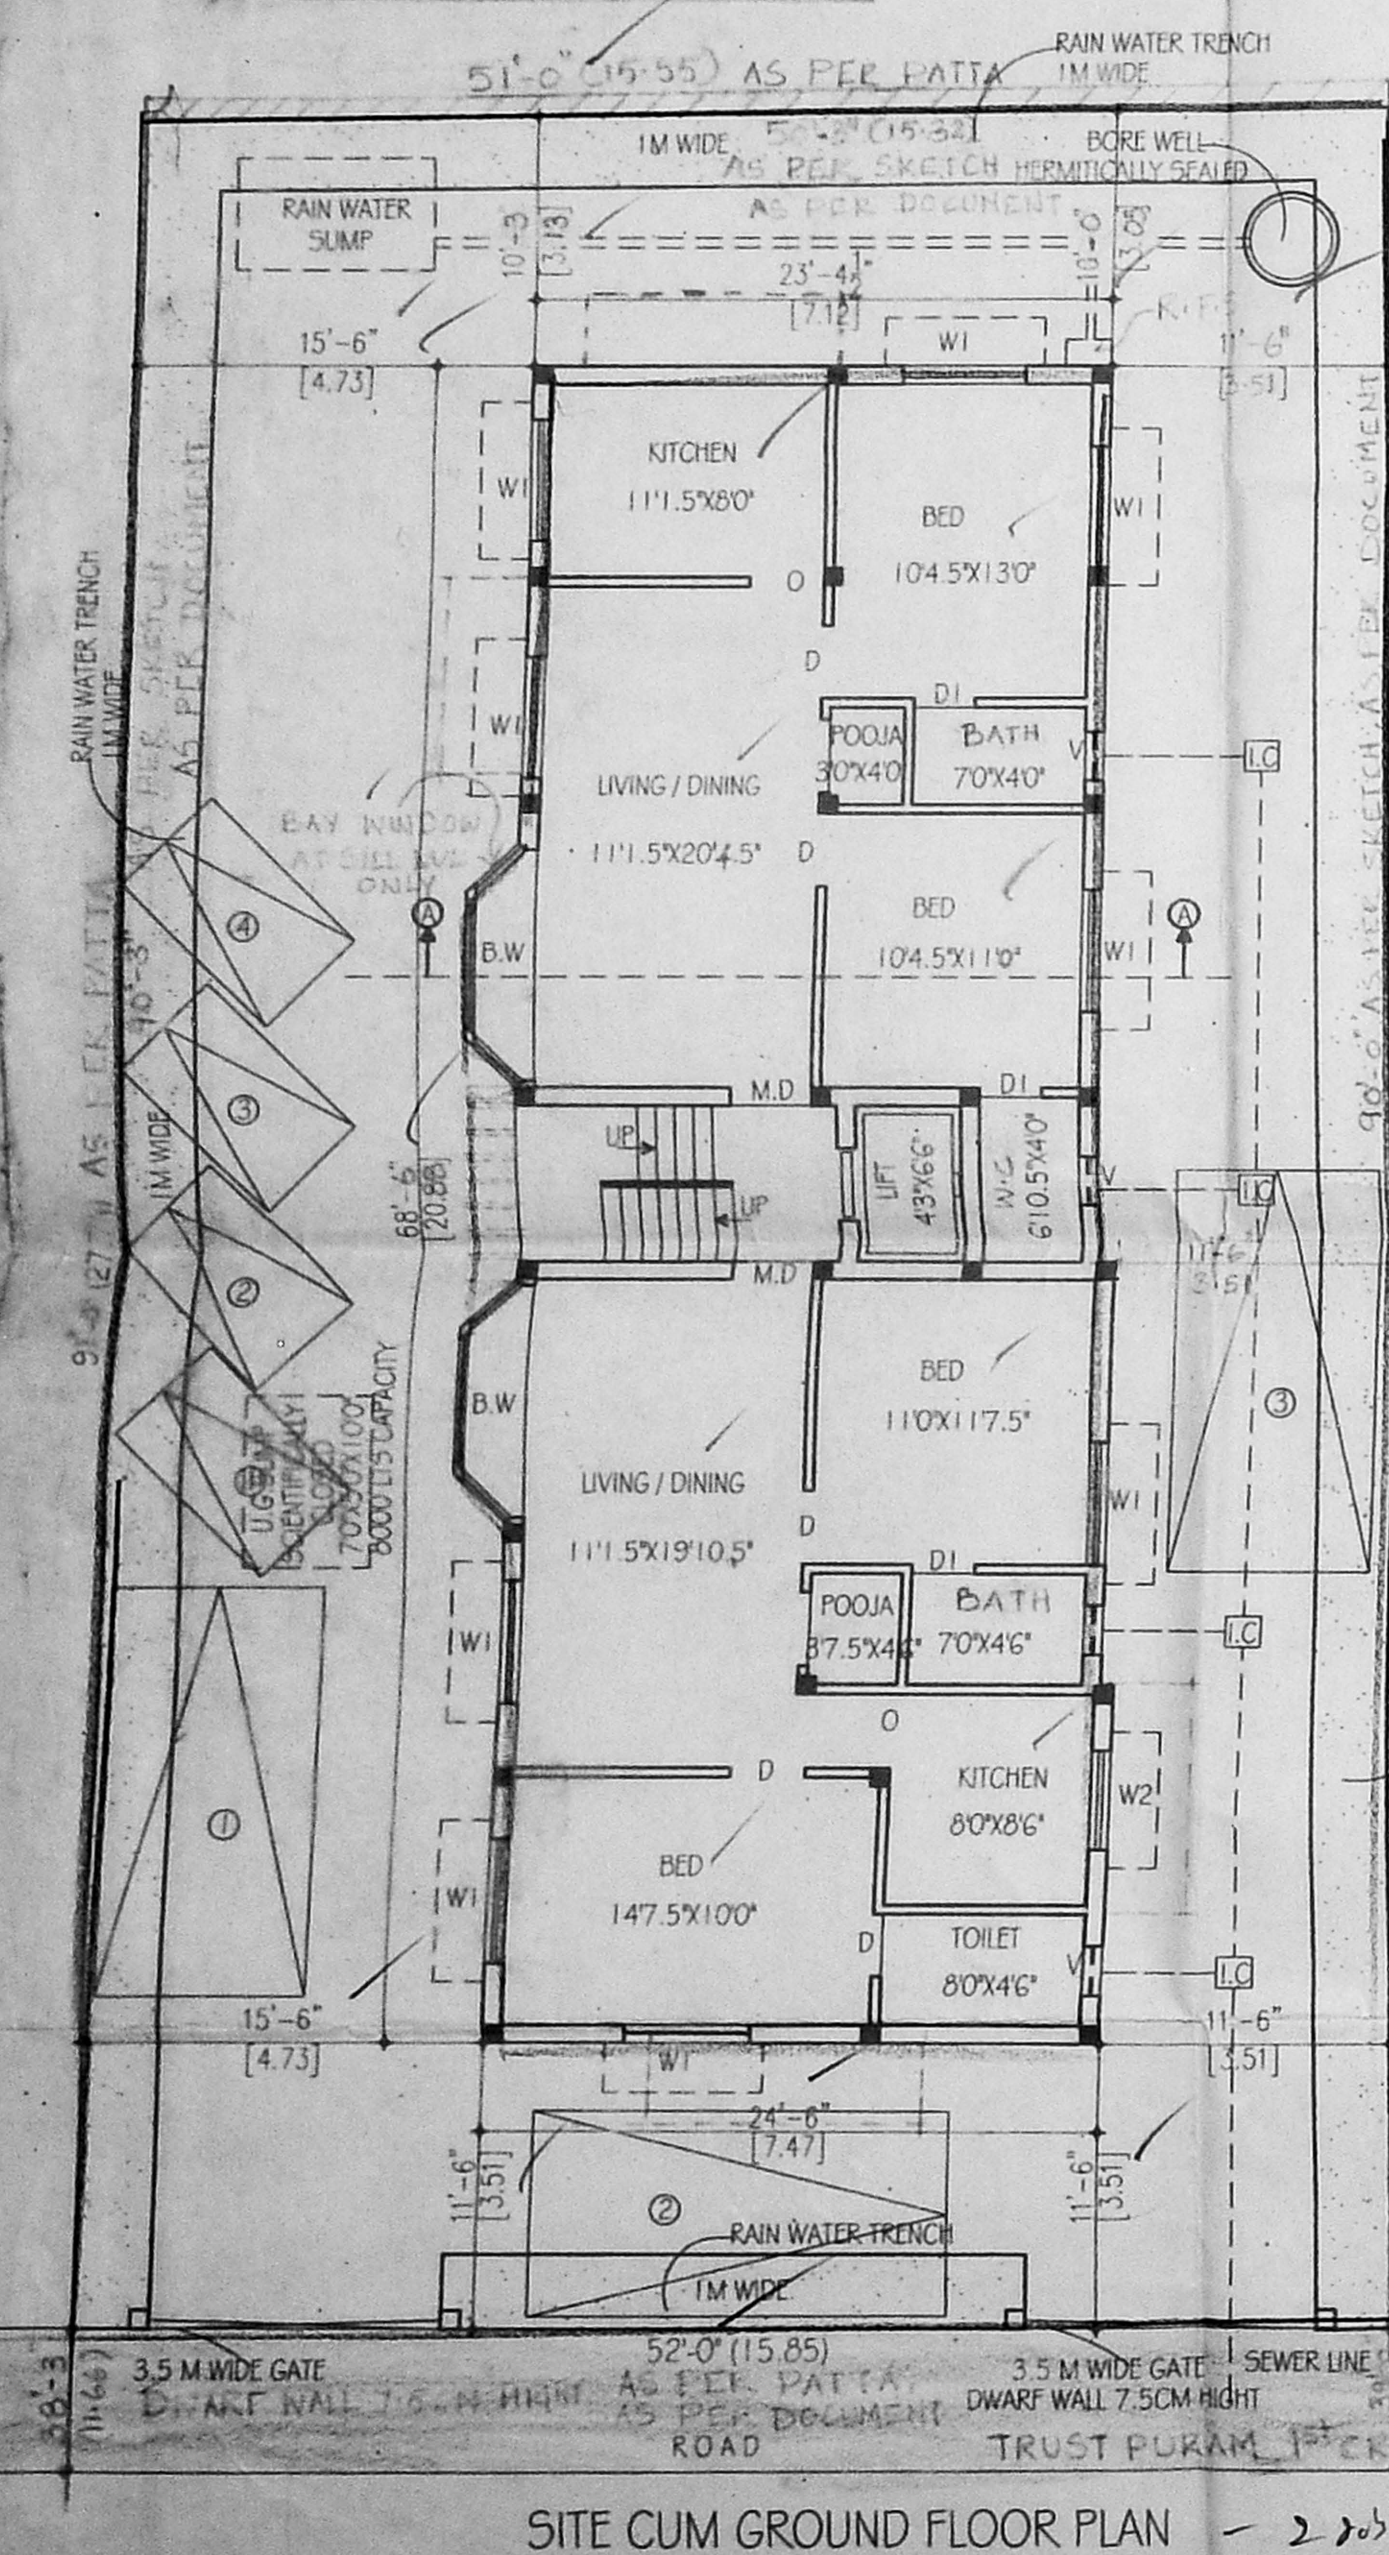


RAIN WATER TERANCH

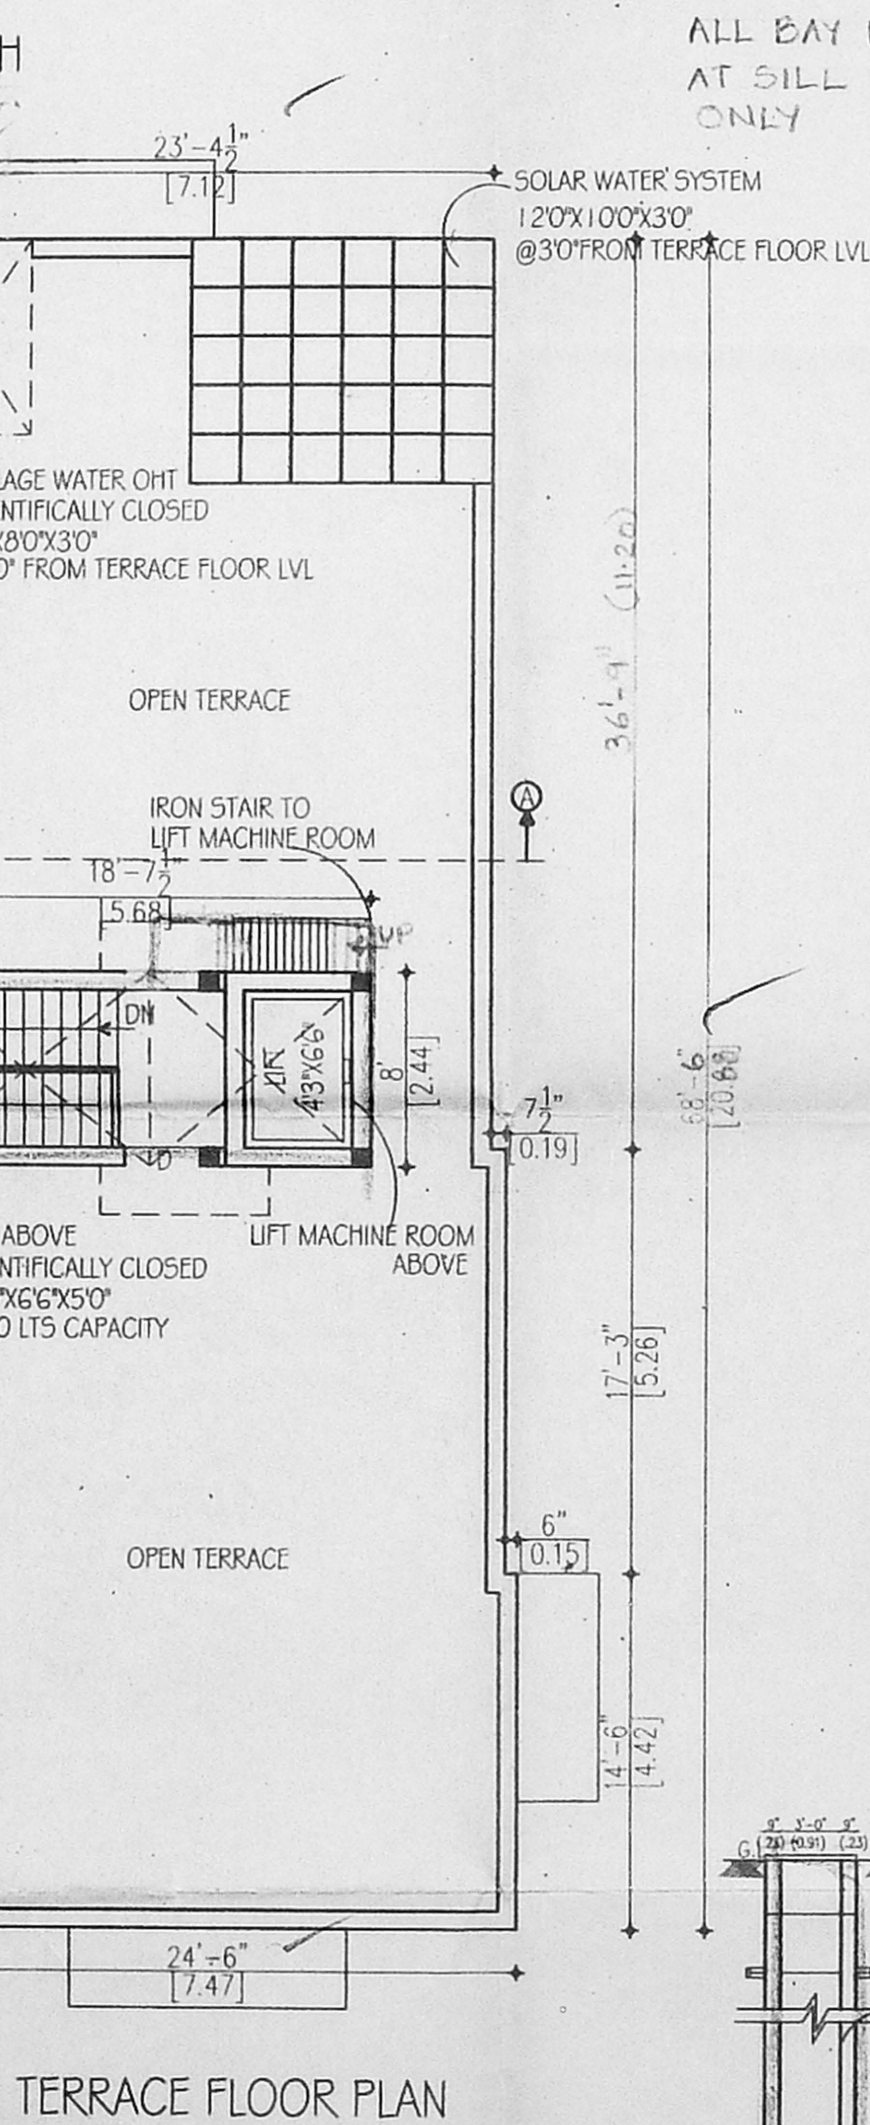

TERRACE FLOOR PLAN

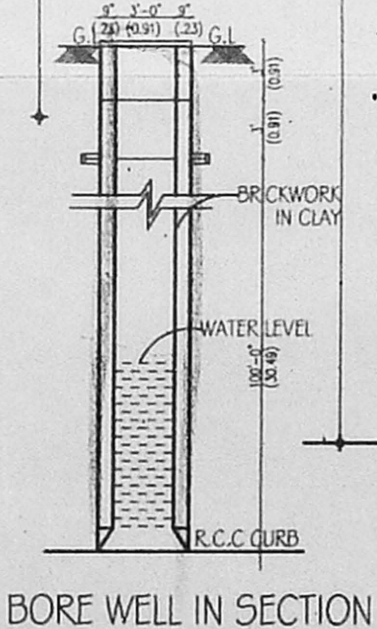

BORE WELL IN SECTION

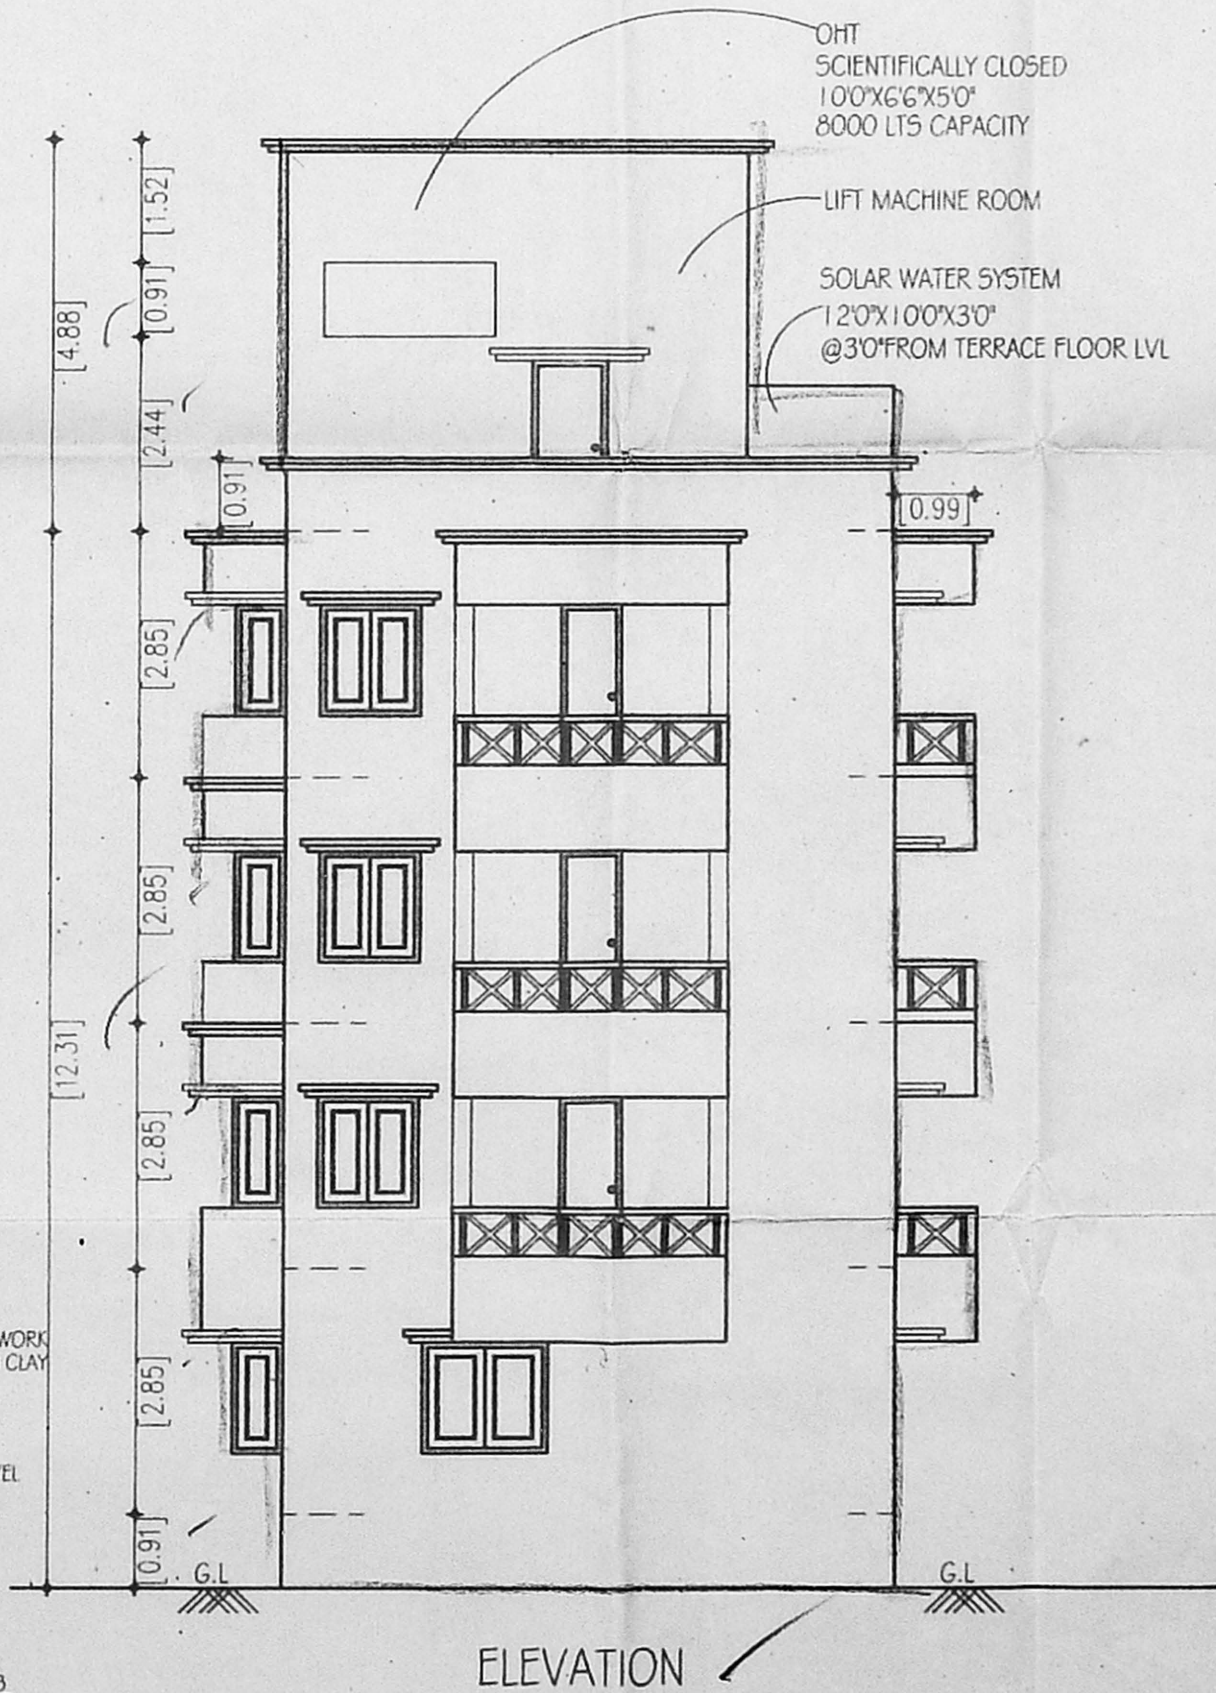

ELEVATION

OFFICE COPY SCHEDULE OF JOINERY:

TYPE	DETAIL	WIDTH	HEIGHT
M.D	C.W. PANELLED DOOR	990	2135
D	-DO-	915	2135
D1	-DO-	782	1372
W1	-DO-	1520	1372
W2	-DO-	1220	1372

SPECIFICATION

FOUNDATION	CONCRETE
BRICK WORK	CLASS I
PLASTERING	1:3:6 FOR WALLS & 1:3 FOR CEILING
FLOORING	MOSAIC
CEMENT PAINT	SCHEER FOR WALLS & EXTRA COAT FOR CEILING
R.C.C	1:2:4 FOR WALLS & 1:2:4 FOR CEILING
WOOD WORK	ALL WOOD WORKS IN BEST QUALITY TIMBER
WEATHERING COURSE	BALLY LIME MORTAR OVER ROOF. SLAB ONE LAYER OF COUNTRY TILES

COLOUR INDEX:

PROPOSAL	
ROAD/STREET	
BOUNDARY/SITE	

AREA STATEMENT SQ. M

PLOT EXTENT:	427.16
GROUND FLOOR:	151.27
FIRST FLOOR:	162.81
SECOND FLOOR:	162.81
THIRD FLOOR:	162.81
TOTAL BUILTUP AREA:	339.94
PLOT COVERAGE:	33.13
F.S.I	1.488

PROPOSED RESIDENTIAL BUILDING AT PLOT NO: 24, OLD DOOR NO: 2, NEW DOOR NO: 3, OLD S.NO: 1271, NEW T.S.NO: 35, BLOCK NO: 25, 1st CROSS STREET, TRUSTPURAM, PULIYUR VILLAGE, NUNGAMBAKKAM TALUK, CHENNAI DISTRICT, KODAMBAKKAM, CHENNAI-24.

SCALE	DATE:
[1:100]	DRAWN:

B. waji Reddy
 SIGNATURE OF OWNER

ER. S. RAMESH, M.E.,
 Licensed Engineer & Surveyor Class No. 195
 A-14, D.R. Road,
 T. Nagar, Chennai-600 017
 LICENSED SURVEYOR