



OFFICE COPY

Planning Permit No. B/SN/13/327 A/B/2005
APPROVED
 SUBJECT TO THE CONDITIONS IN THIS OFFICE LETTER
 No. B/SN/13/327 A/B/2005


FOR MEMBER SECRETARY
 CHENNAI METROPOLITAN
 DEVELOPMENT AUTHORITY
 CHENNAI - 600 075.

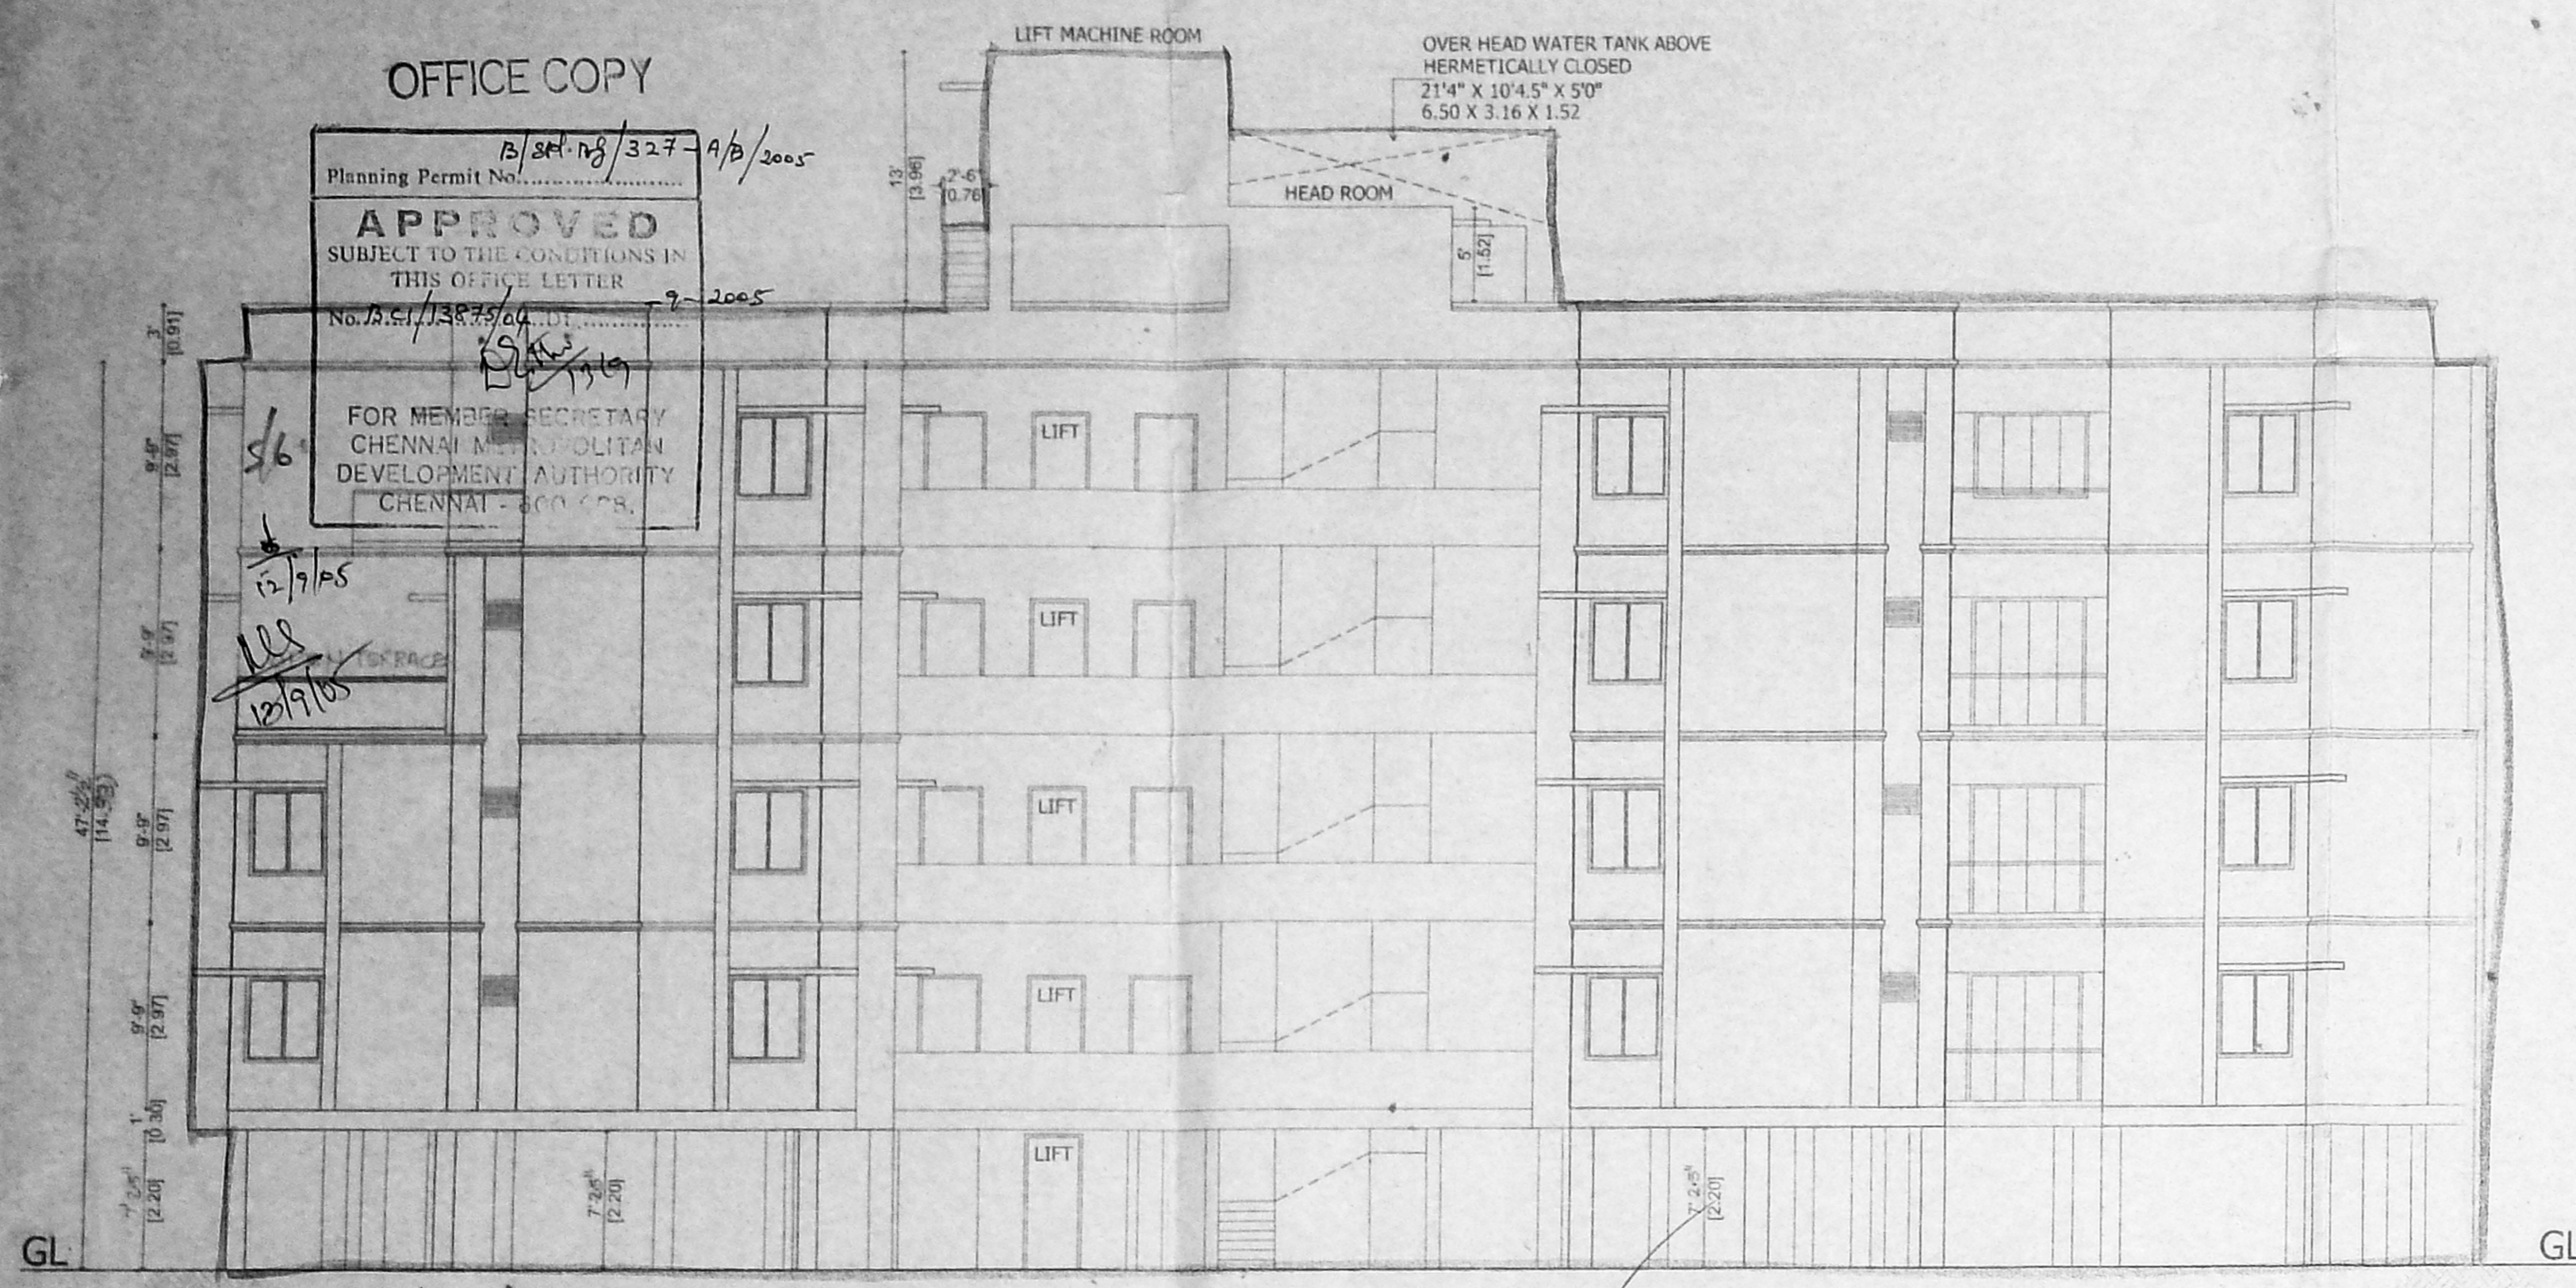

NORTH ELEVATION

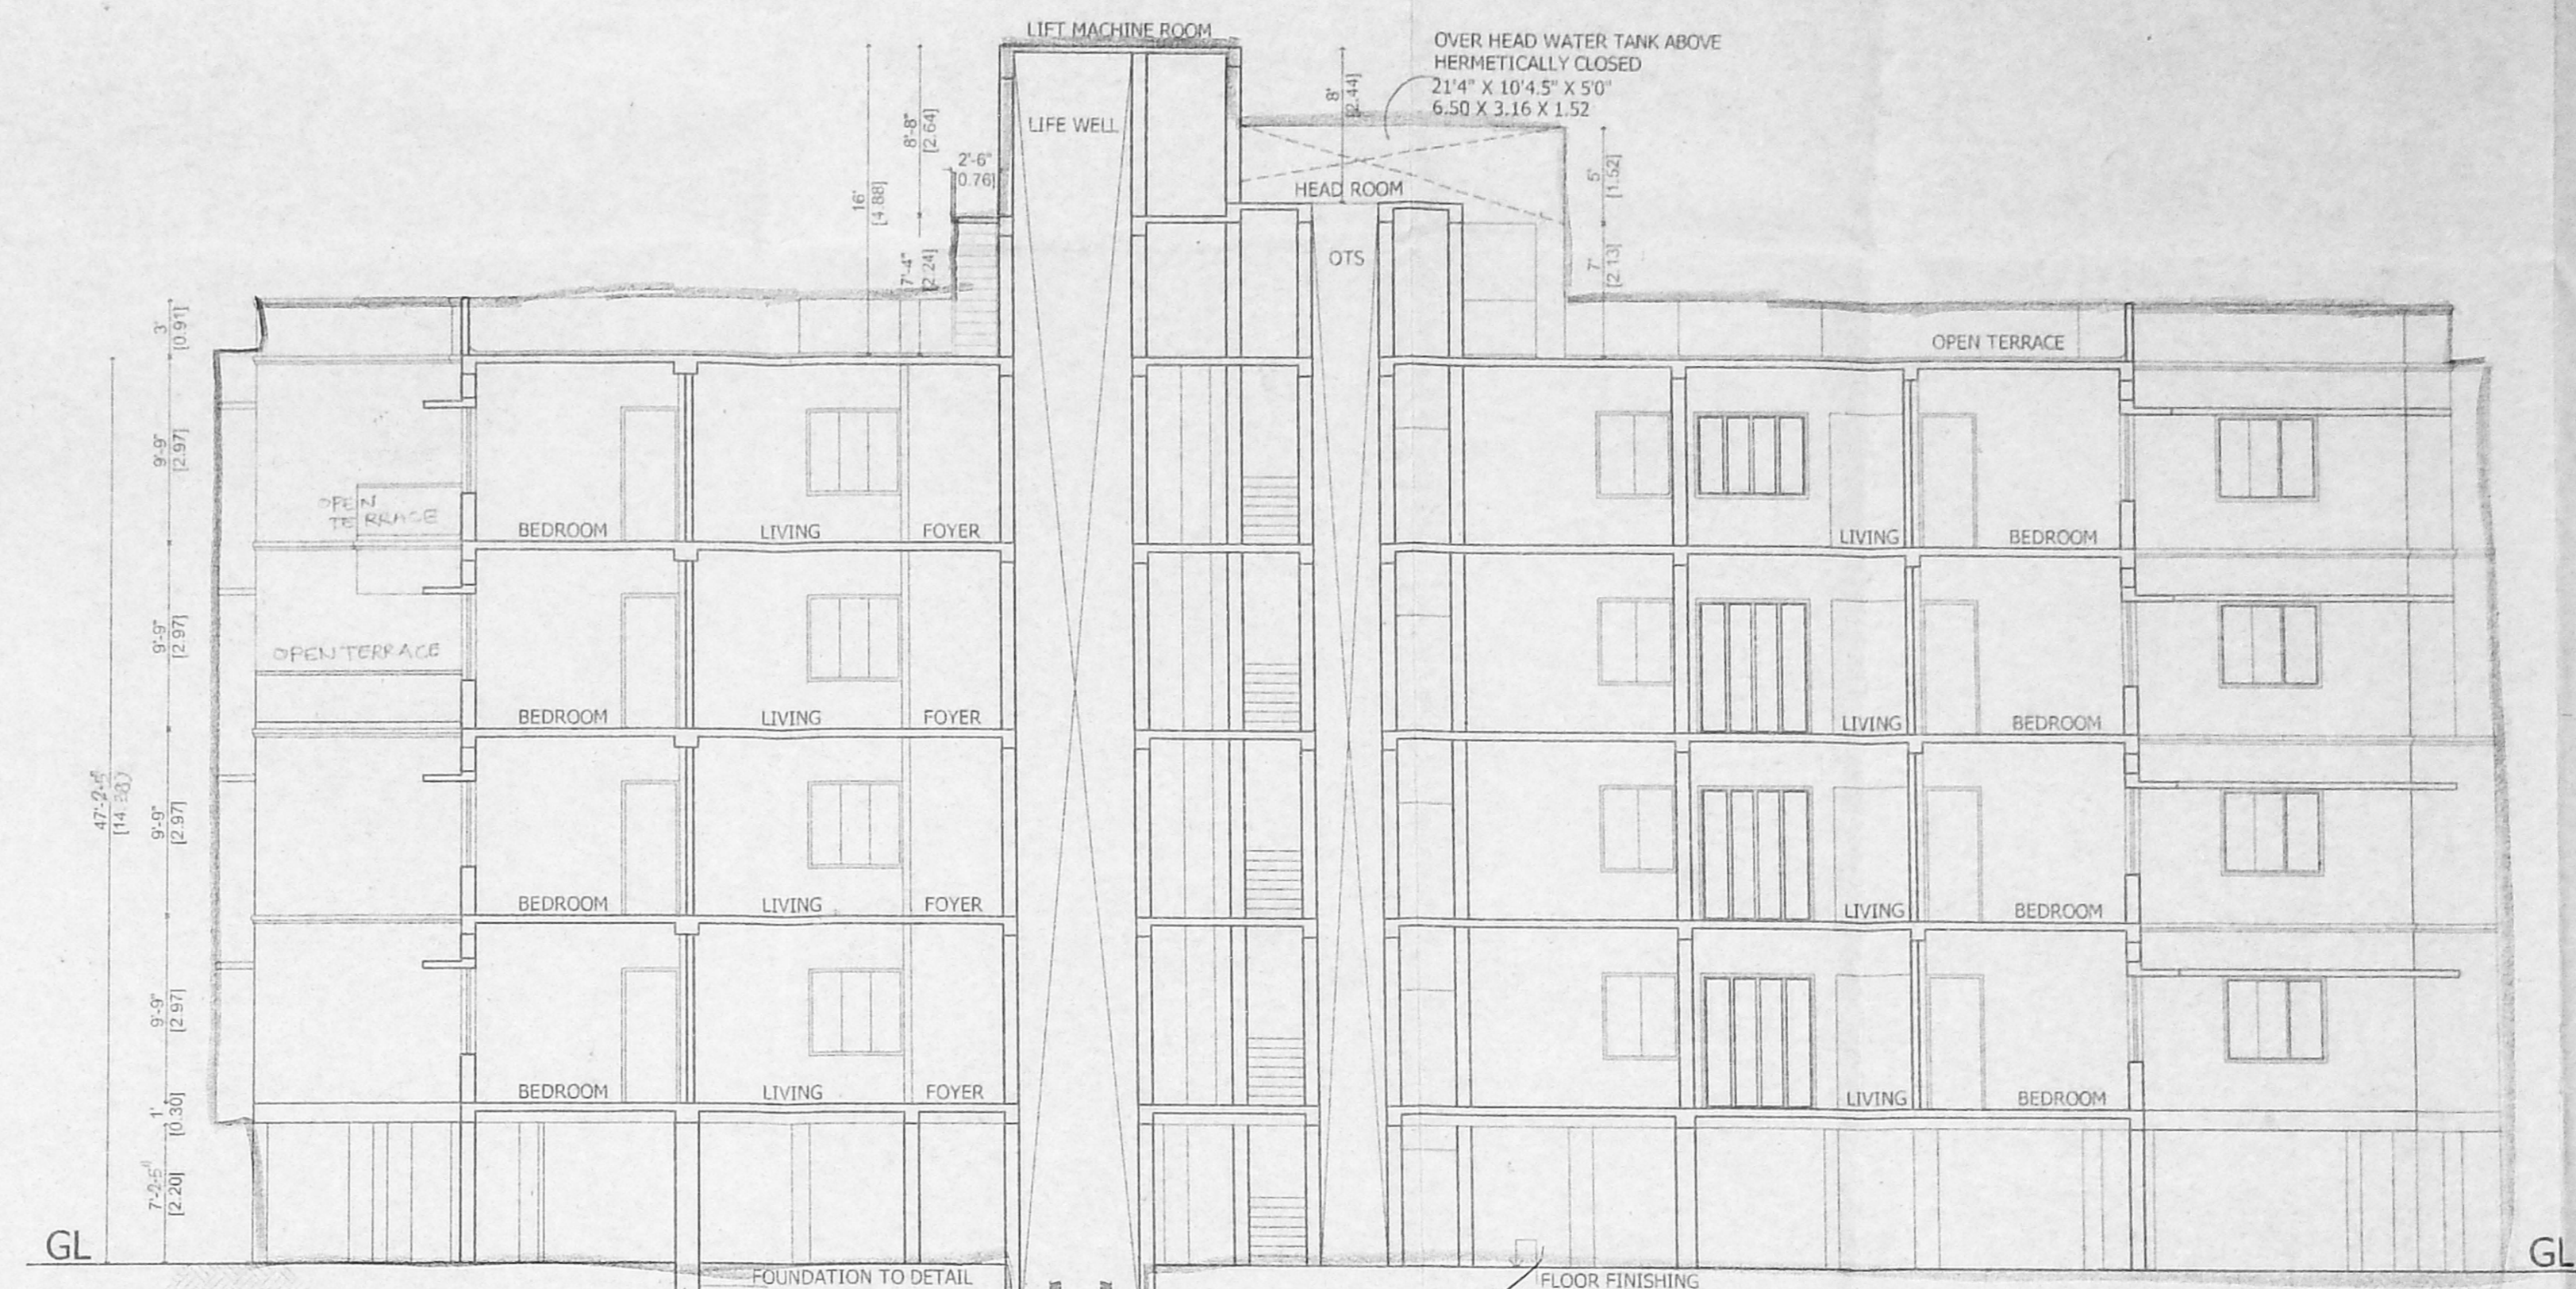


SECTION A - A

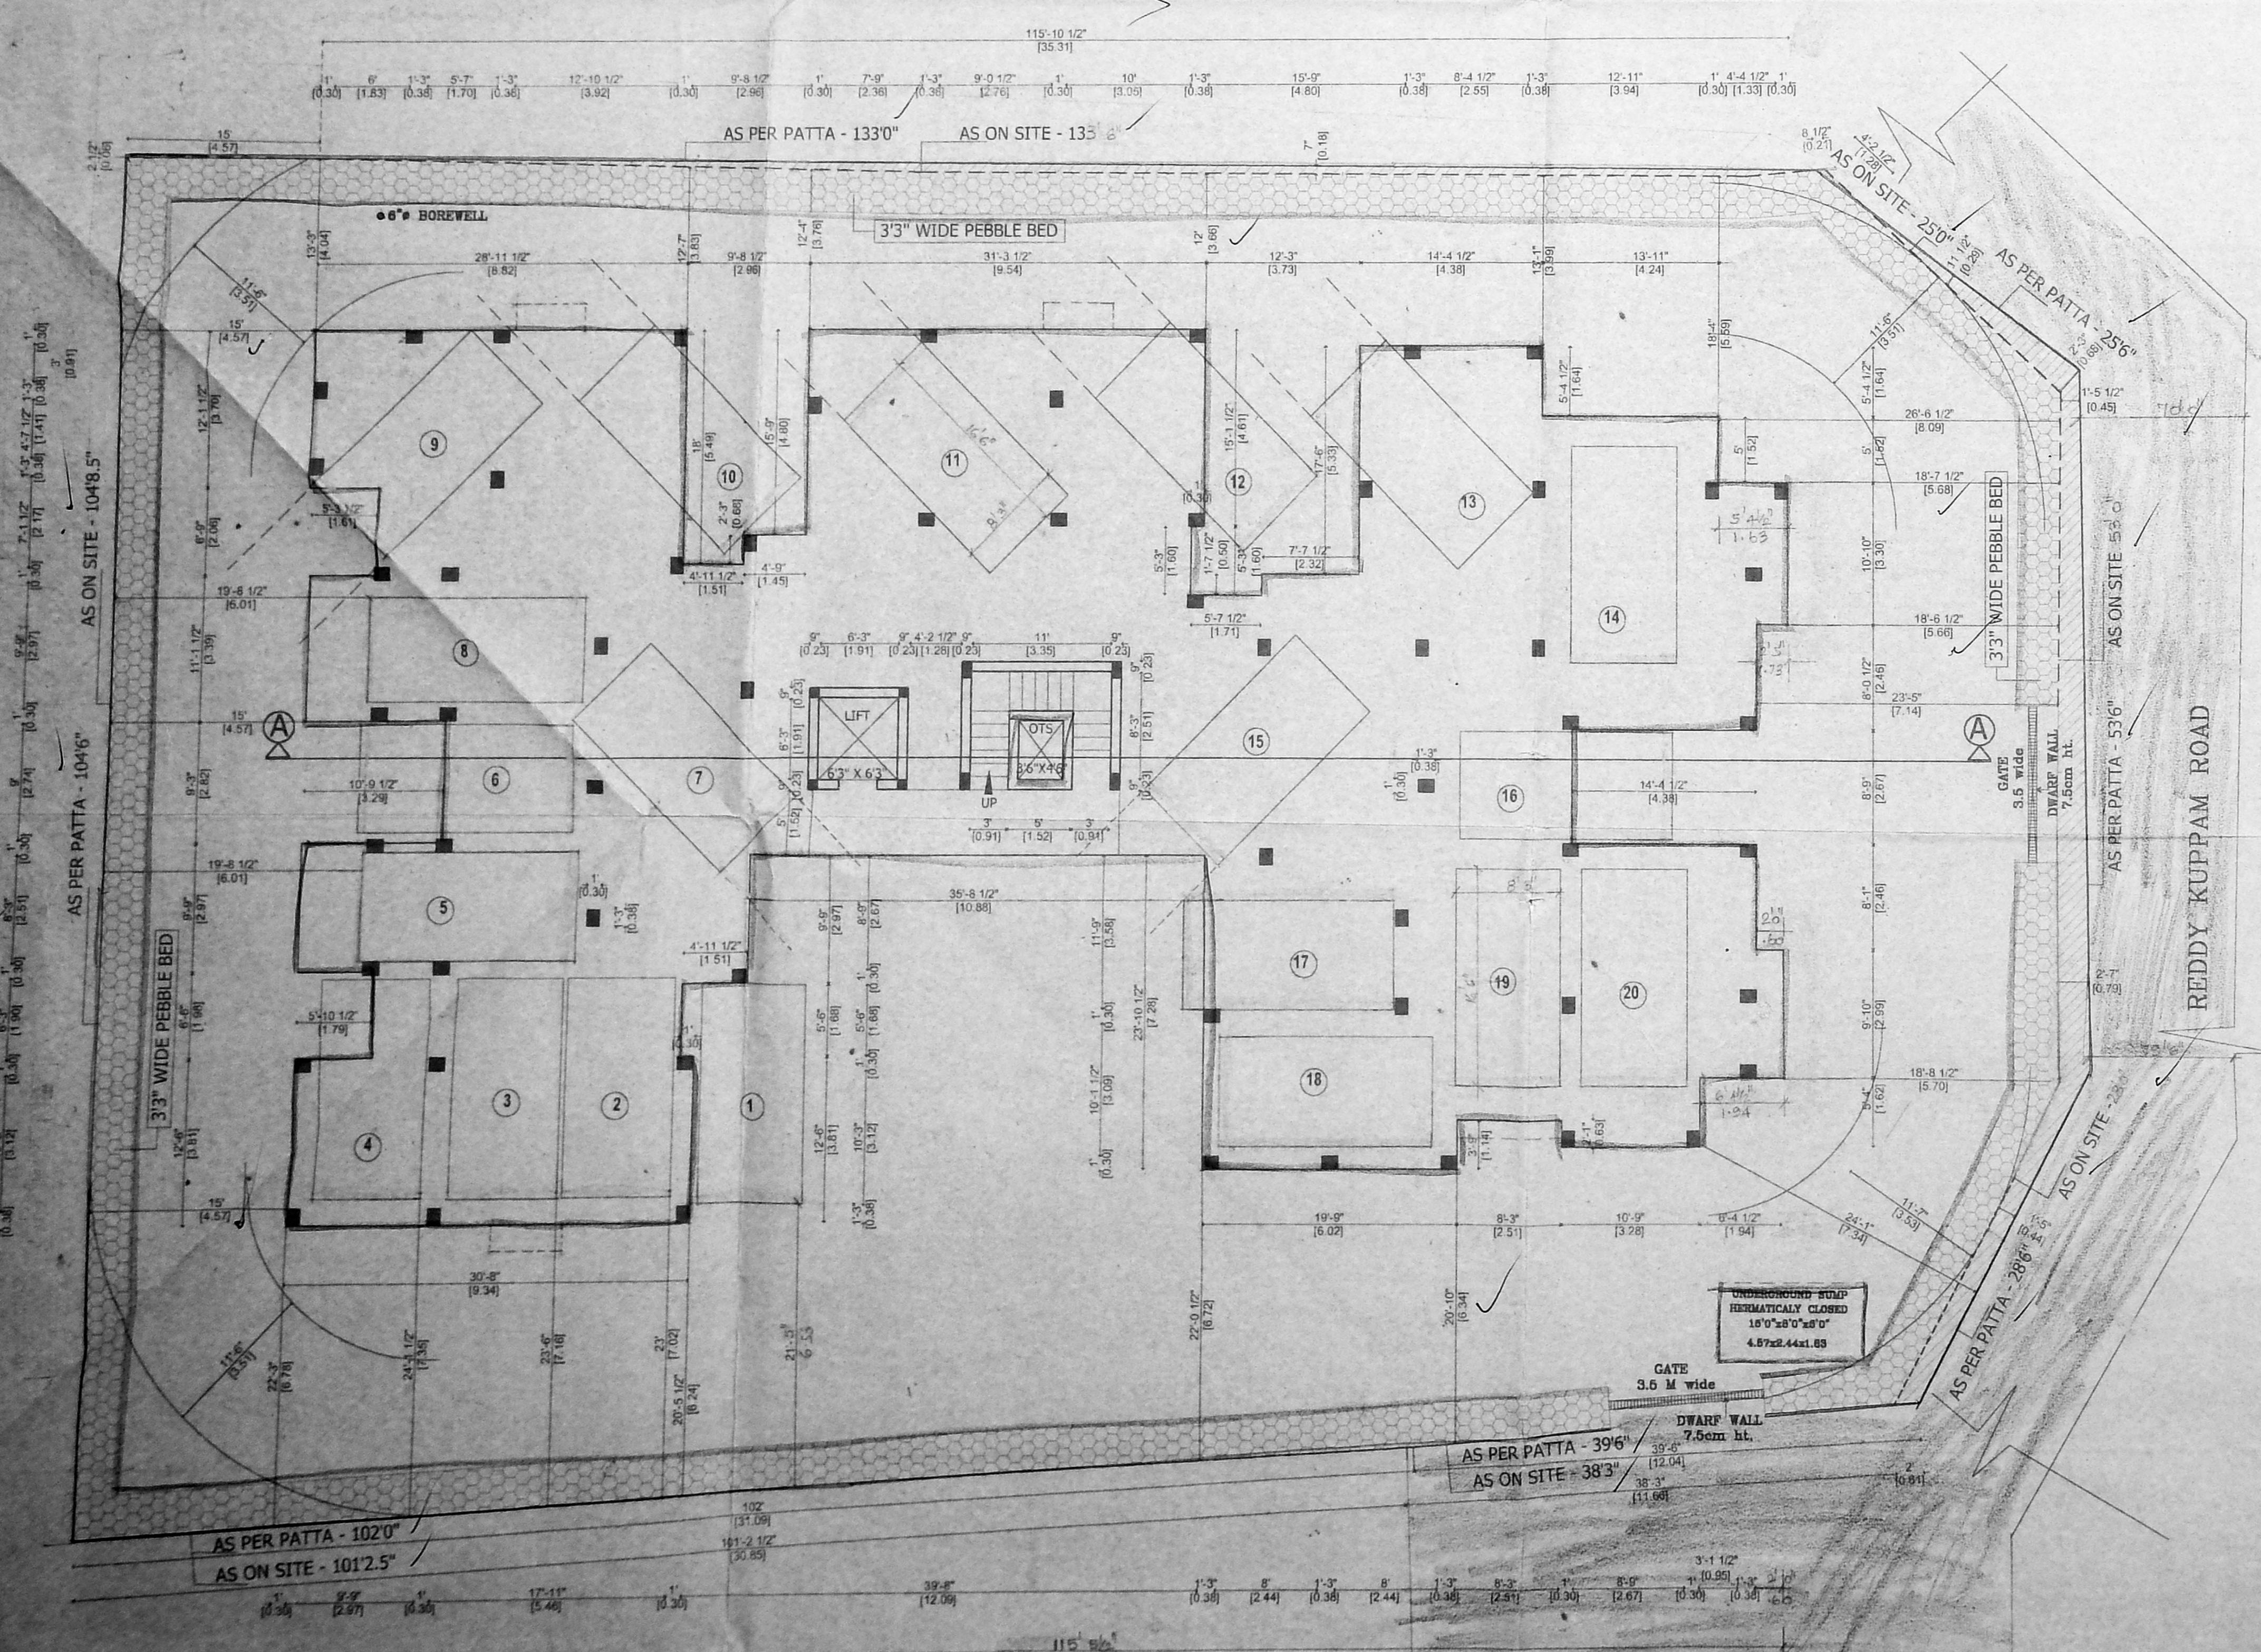


SITE CUM STILT PARKING PLAN


SCALE : 1" = 8'-0" (1:100)

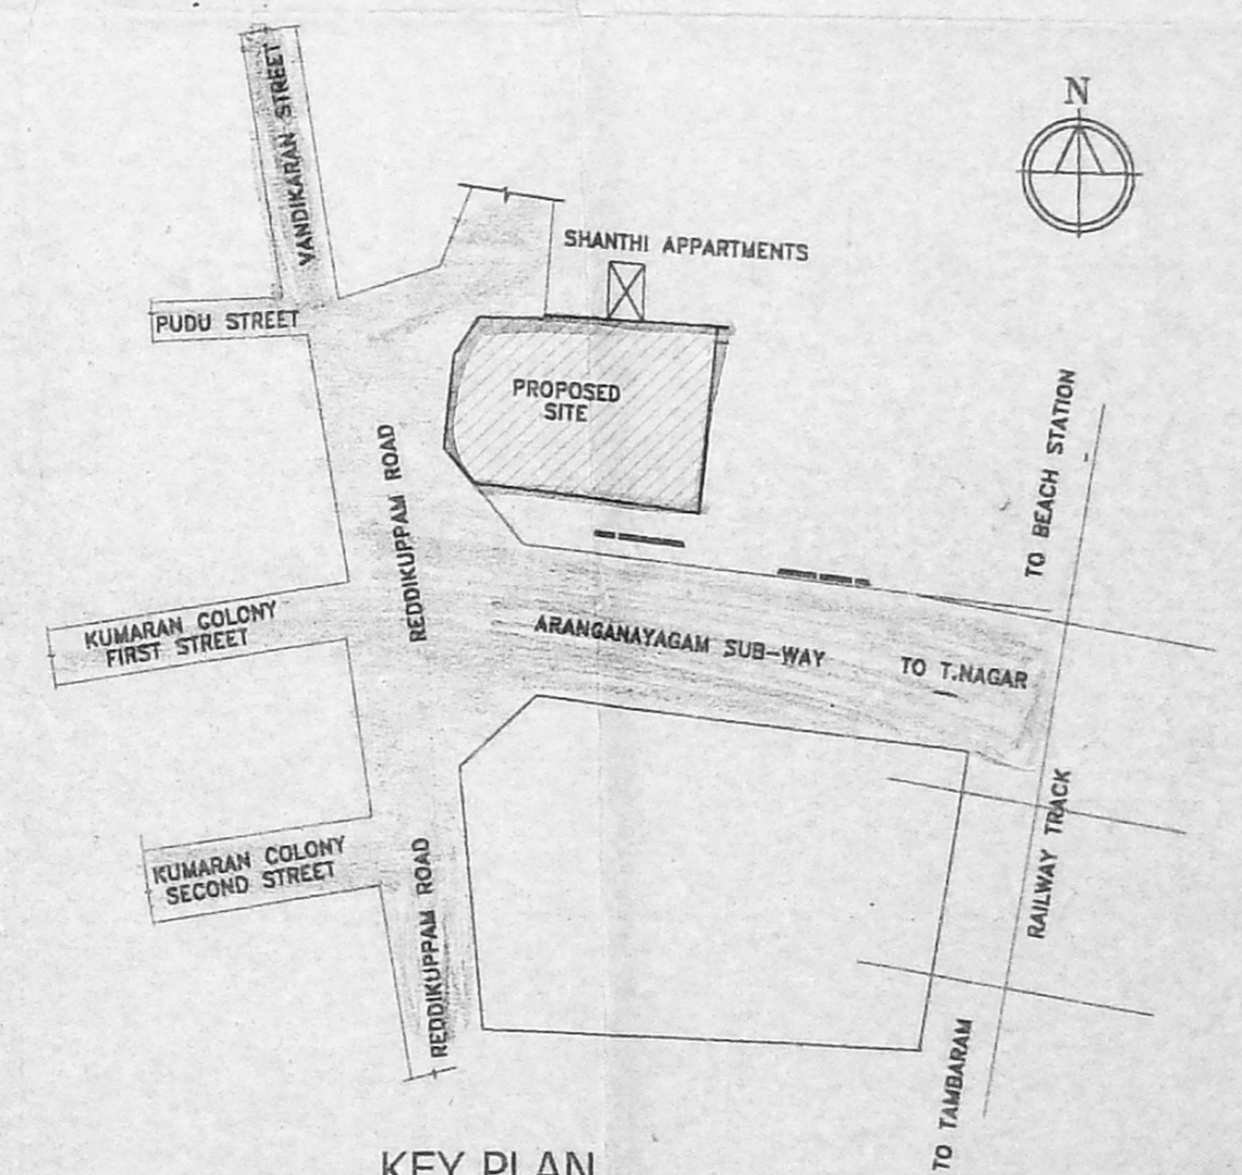


KEY PLAN
 NOT TO SCALE

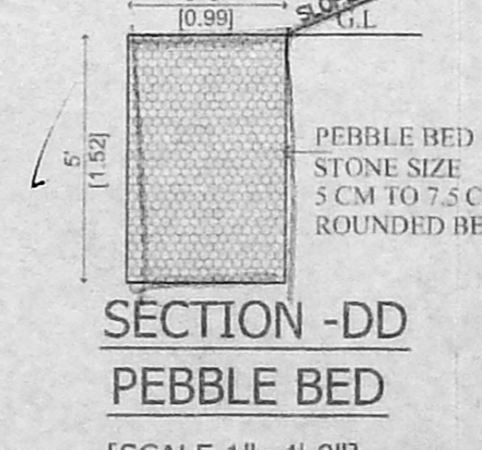


SECTION -DD
 PEBBLE BED
 [SCALE 1"=4'-0"]

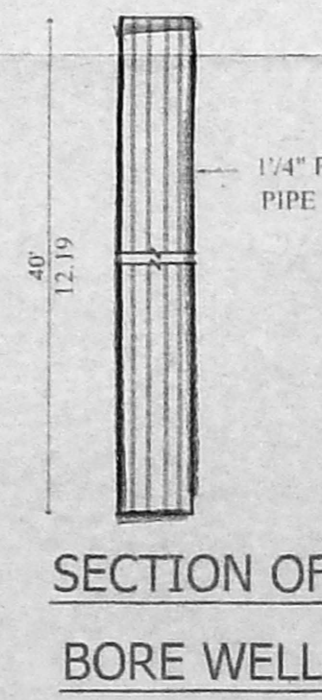


SECTION OF
 BORE WELL

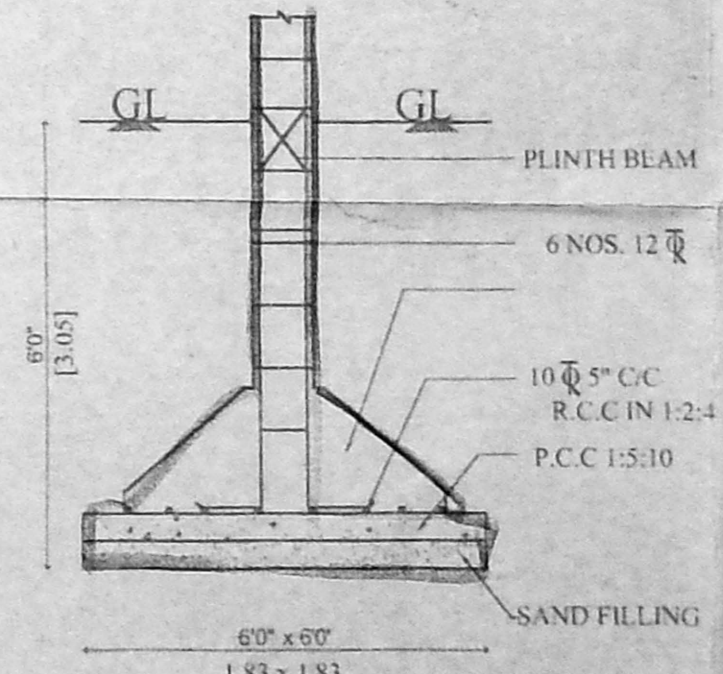


FOUNDATION DETAILS
 (SCALE 1"=40")

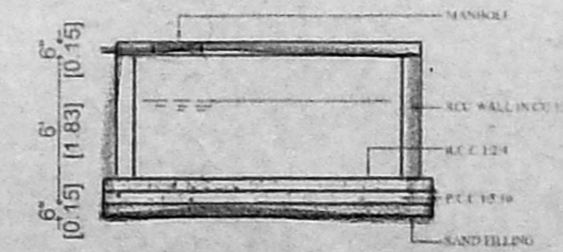


SECTION ON 'XX'

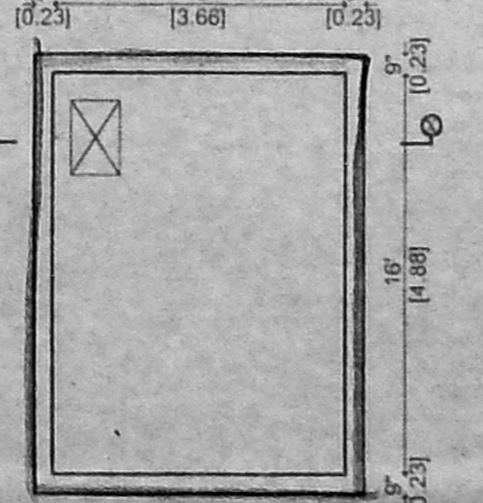

DETAIL OF SUMP
 SCALE : 1"=4'

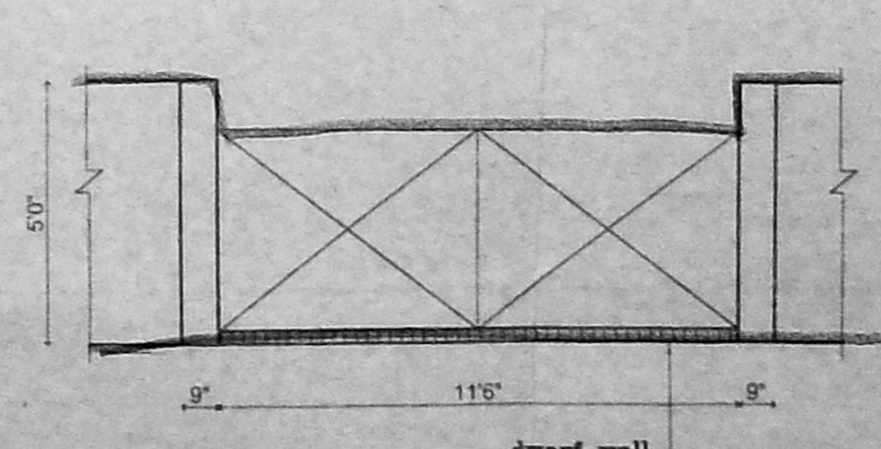

COMPOUND WALL DETAIL

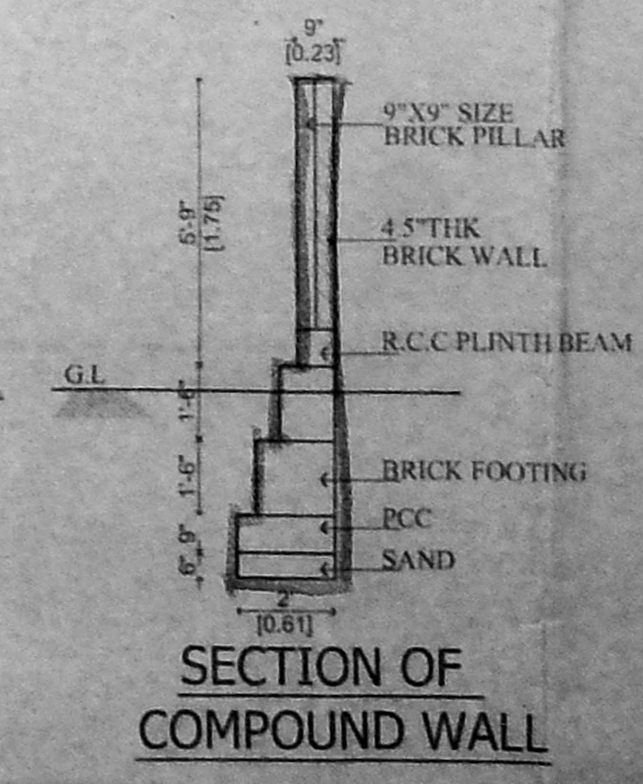

SECTION OF
 COMPOUND WALL

PLAN SHOWING THE PROPOSED RESIDENTIAL BUILDING AT REDDY KUPPAM SAIDAPET, CHENNAI - 600 015, T.S.No.311, BLOCK NO. 31, MAMBALAM VILLAGE MAMBALAM - GUINDY TALUK, CORP. DIVI. NO: 134, ZONE: IX

SPECIFICATIONS

FOUNDATION	R.C.C (1:2:4) COLUMN FOOTINGS
BRICK WORK	C.M 1:6 FOR SUPER STRUCTURE
PLASTERING	C.M 1:5 FOR WALLS & 1:3 FOR CEILING
FLOORING	MOSAIC FLOORING
CEMENT PAINT	2 COAT FOR WALLS & 1 EXTRA COAT FOR CEILING
R.C.C	1:2:4 FOR SLABS & UNTELS
WOOD WORK	ALL WOOD WORKS IN BEST QUALITY TIMBER
PARAPET WALL	1:6 4.5' THK. 3'0" HT. IN B.W
WEATHERING	B JELLY LIME MORTAR OVER ROOF COURSE
	SLAB ONE LAYER OF COUNTRY TILES

AREA STATEMENT

	50 FT	50 M
PLOT EXTENT	13000	1394.37
STILTS FLOOR AREA	28.59	2.65
FIRST FLOOR AREA	509.59	47.00
SECOND FLOOR AREA	507.36	46.81
THIRD FLOOR AREA	472.34	43.91
FOURTH FLOOR AREA	1.07	0.10
TOTAL FLOOR AREA	1012.5	94.57
PLOT COVERAGE	38%	1.49%
F.S.I PROVIDED	-	-

CAR PARKING REQUIRED	- 20 NOS
CAR PARKING PROVIDED	- 20 NOS
COLUMN SIZE IN STILT FLOOR	- 12" X 15"
COLUMN SIZE IN OTHER FLOORS	- 9" X 15"

SCALE : 1" = 8'-0" (1:100)

SCHEDULE OF JOINERY

TYPE	DETAIL	WIDTH	HEIGHT
MD	T.W. FLUSH DOOR	33" (L0)	70" (2.13)
D1	-DO-	30" (S1)	70" (2.13)
D2	-DO-	28" (S2)	70" (2.13)
O	OPENING	26" (S2)	70" (2.13)
W	T.W. WINDOW	57" (L1)	48" (1.37)
W1	-DO-	40" (L2)	46" (1.37)
W2	-DO-	30" (S)	46" (1.37)
KW	-DO-	40" (L2)	36" (1.06)
V	T.W. GLAZED VENTILATOR	20" (S)	30" (S)
FD	FRENCH DOOR	50" (L2.4)	70" (L1.7)


COLOR INDEX

PROPOSED	[Symbol]
ROAD	[Symbol]
BOUNDARY	[Symbol]


OWNERS SIGNATURE / POWER AGENT

S. NAGESH R.E. CIVIL M.A.S.S., M.I.E.
 STRUCTURAL ENGINEER
 No. 1, Lakshmi Subbarao St, 110
 New No 18 3rd CROSS STREET,
 KARAPAGAM GARDENS ADYAR,
 CHENNAI - 600 024.


LICENSED SURVEYOR

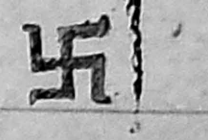


OFFICE COPY

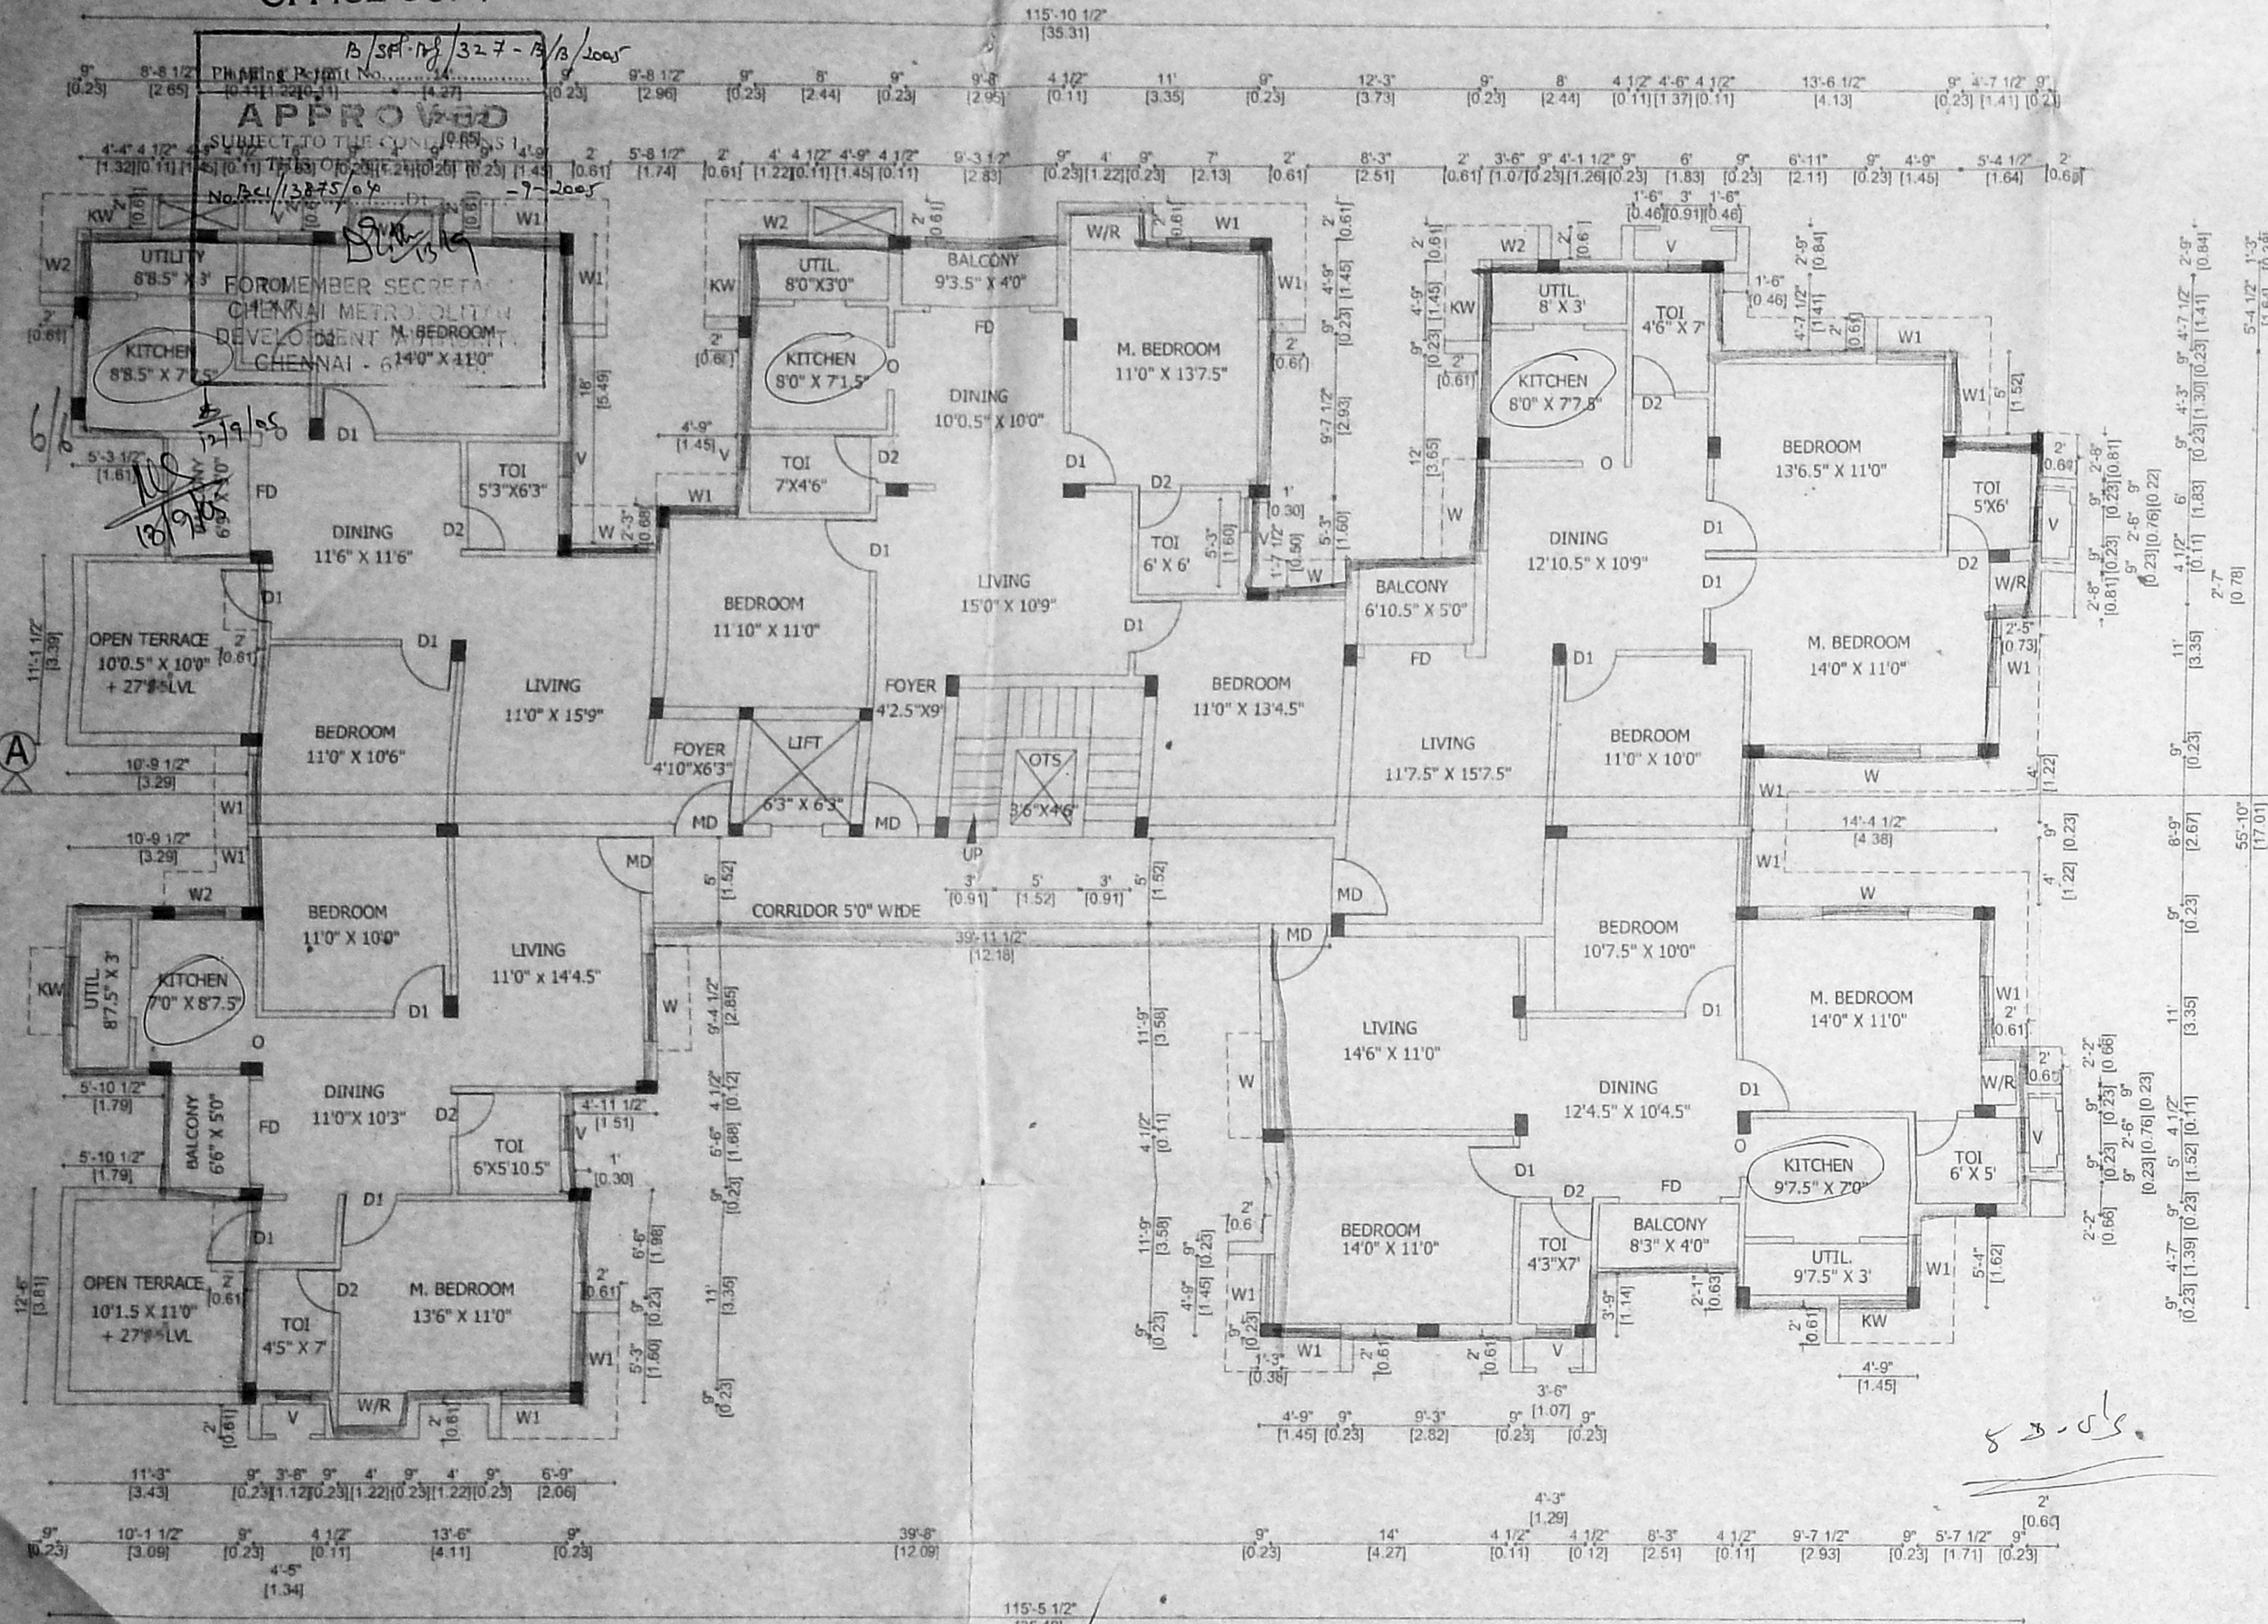


THIRD FLOOR PLAN (PART)

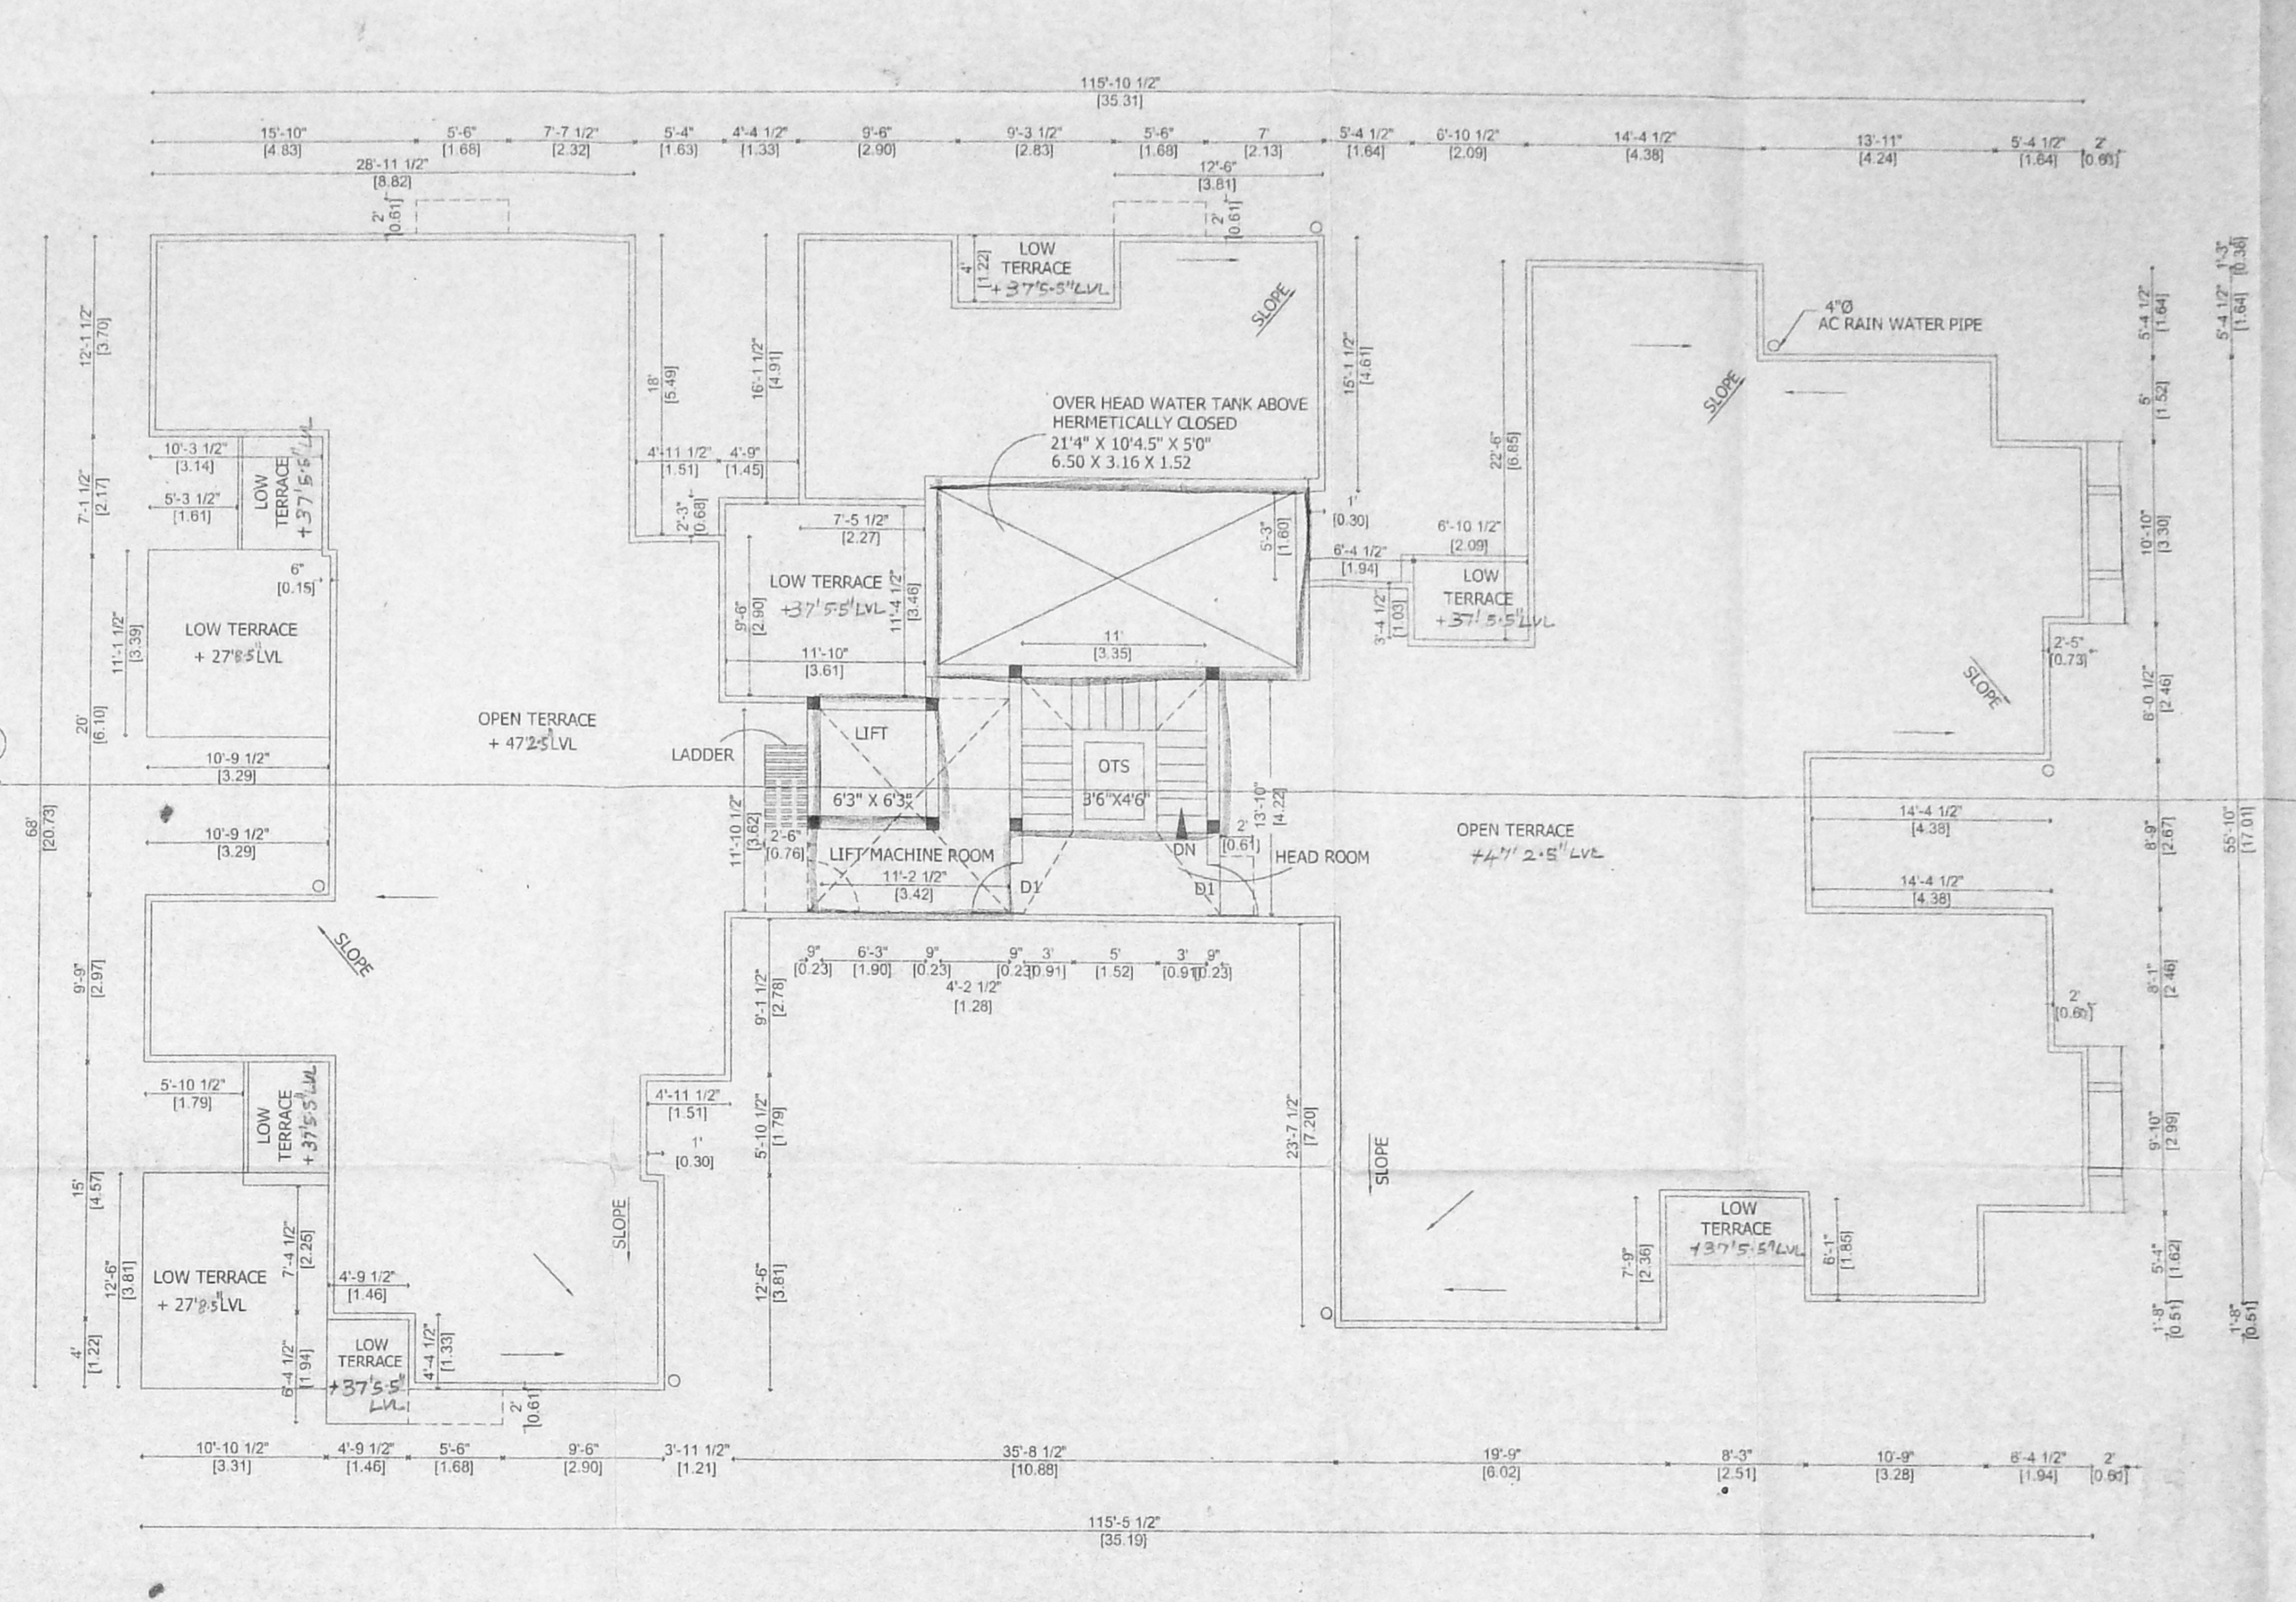

TERRACE FLOOR PLAN

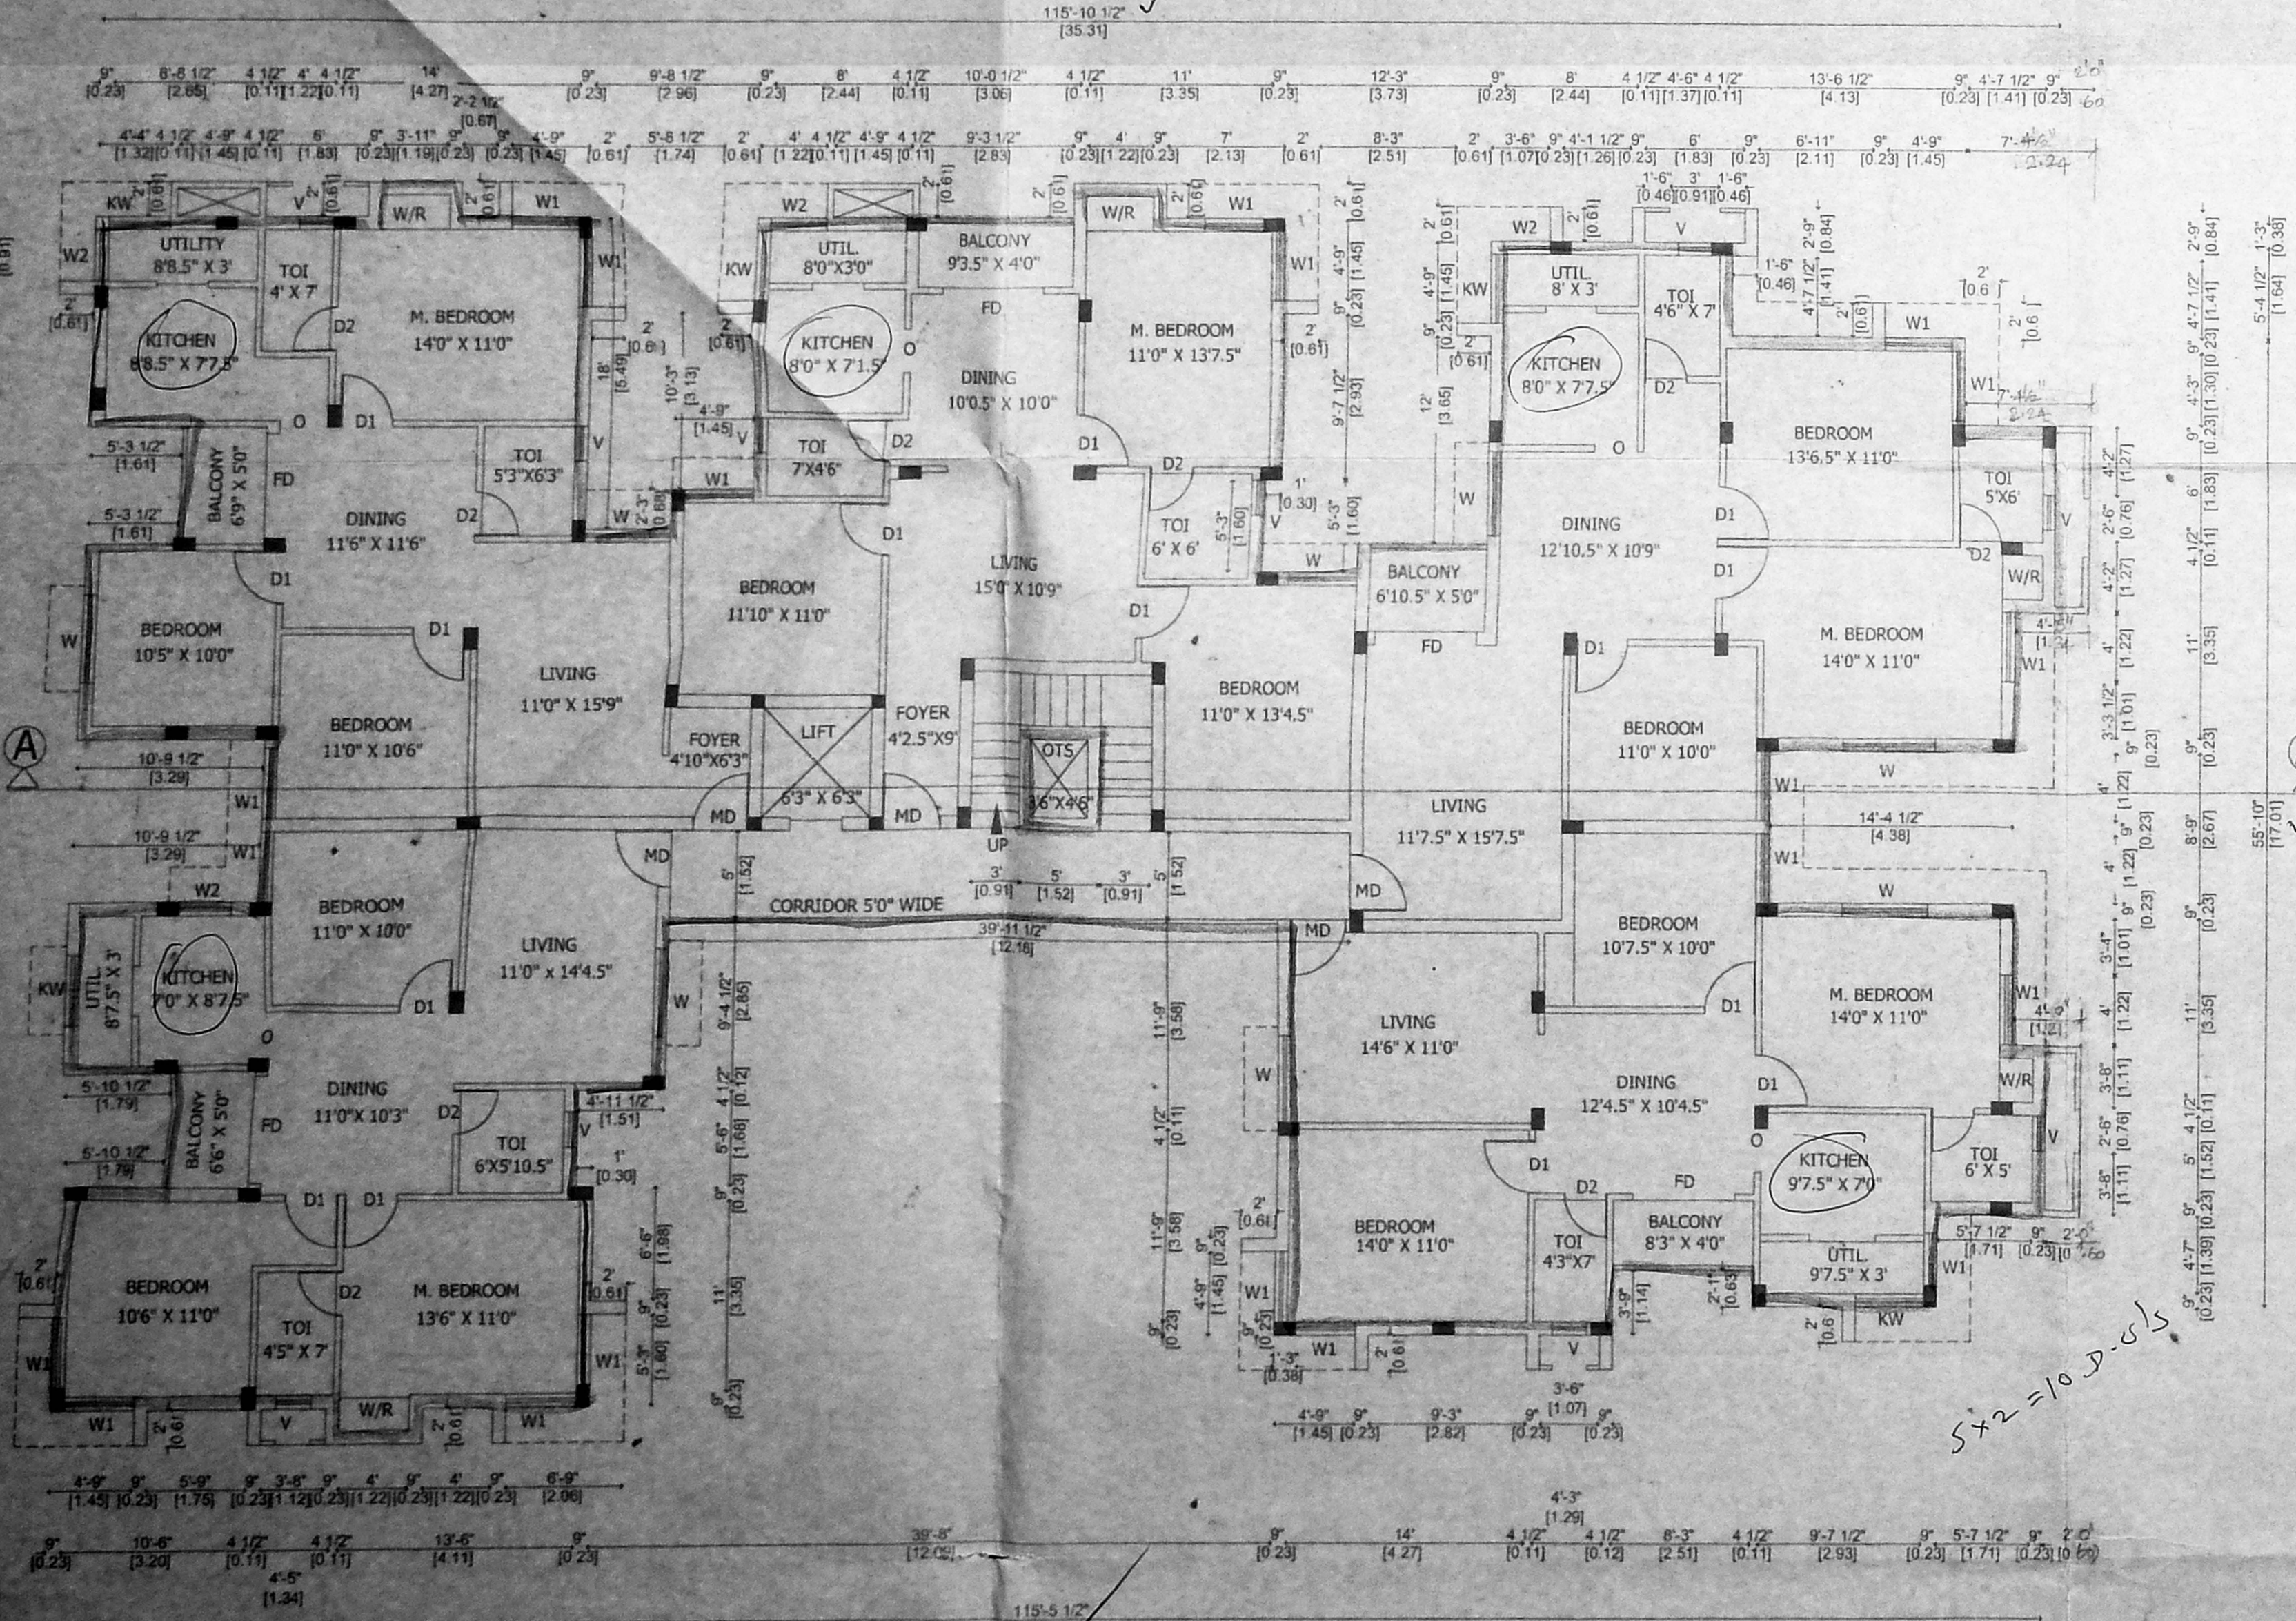

FIRST & SECOND FLOOR PLAN

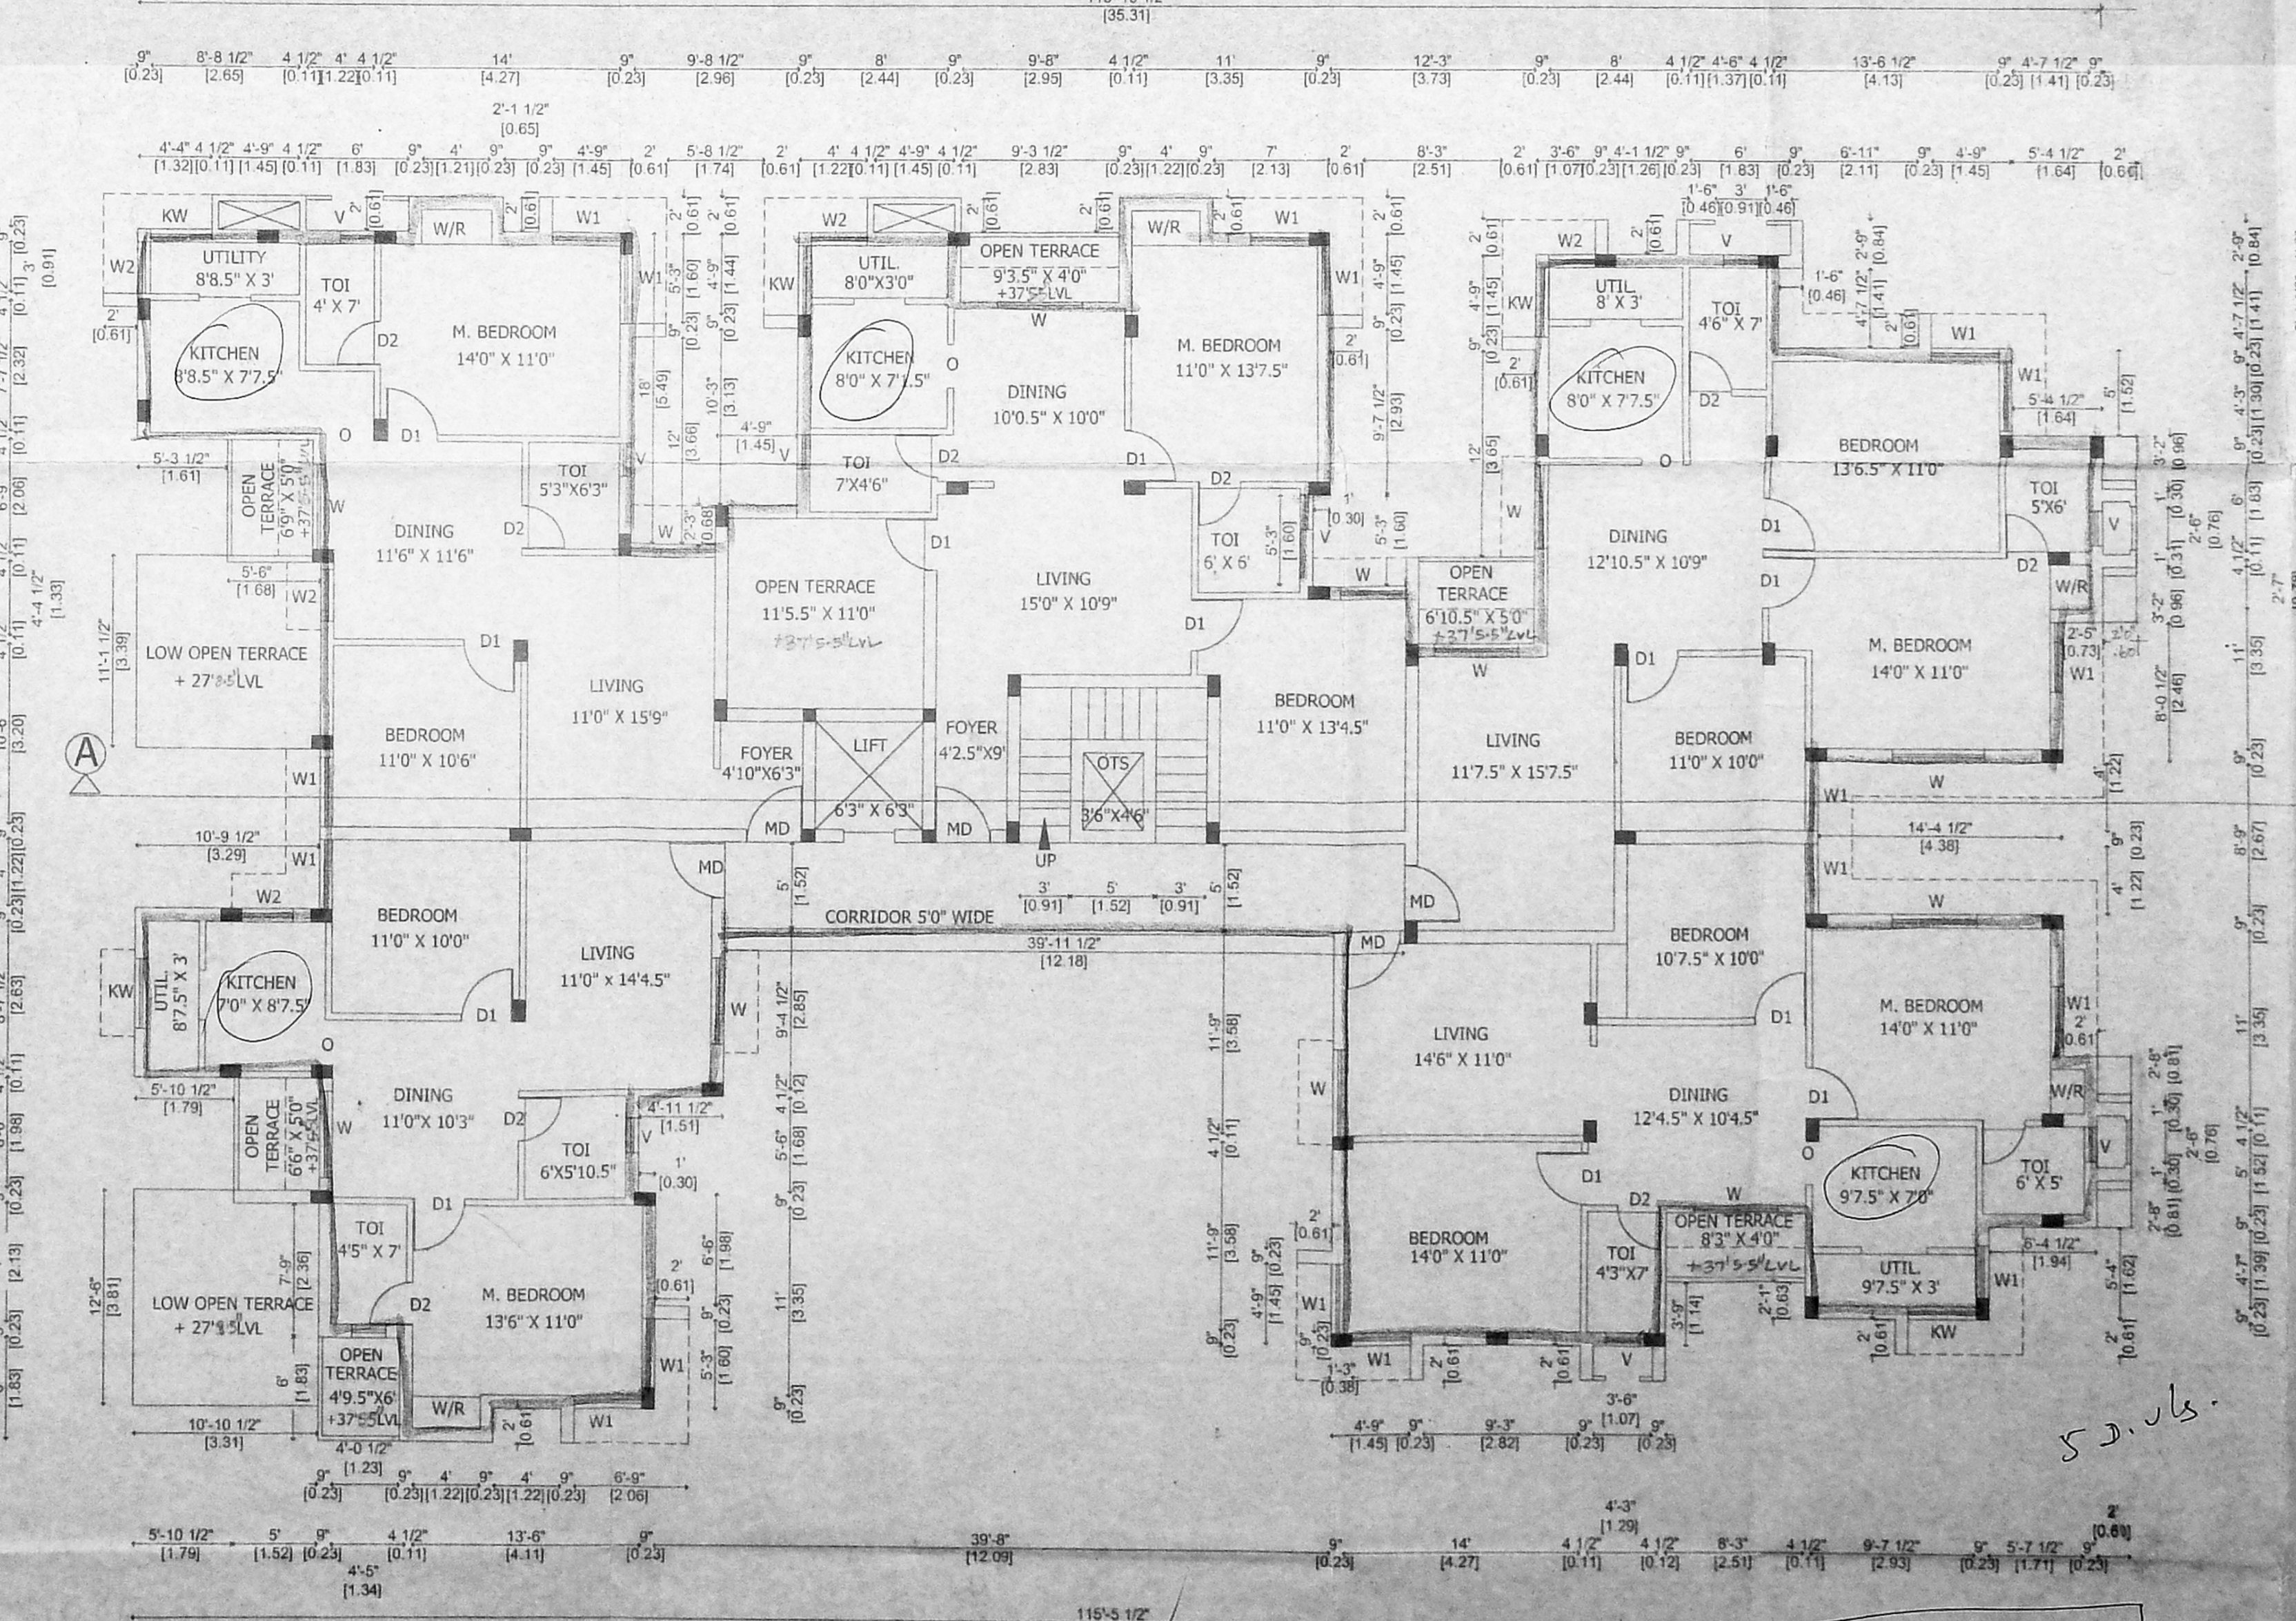

FOURTH FLOOR PLAN (PART)

Revised Date: 14/10/2014

CMDA (B) No. 1
C.No. Bec/12375/09
Asst.

PLAN SHOWING THE PROPOSED RESIDENTIAL BUILDING AT REDDY KUPPAM ROAD SAIDAPET, CHENNAI - 600 015. T.S.No.3/1, BLOCK NO. 31, MAMBALAM VILLAGE MAMBALAM - GUINDY TALUK, CORP. DIVI. NO: 134, ZONE: IX

- SPECIFICATIONS**
- FOUNDATION - R.C.C (1:2:4) COLUMN FOOTINGS
 - BRICK WORK - C.M 1:5 FOR SUPER STRUCTURE
 - PLASTERING - C.M 1:5 FOR WALLS & 1:3 FOR CEILING
 - FLOORING - MOSAIC FLOORING
 - CEMENT PAINT - 2 COAT FOR WALLS & 1 EXTRA COAT FOR CEILING
 - R.C.C - 1:2:4 FOR SLABS & UNITS
 - WOOD WORK - ALL WOOD WORKS IN BEST QUALITY TIMBER
 - PARAPET WALL - 1:6 4.5" THK. 3'0" HT. IN B.W
 - WEATHERING - BUELLY LIME MORTAR OVER ROOF COURSE
 - SLAB ONE LAYER OF COUNTRY TILES

COLUMN SIZE IN STILL FLOOR - 12" x 15"
COLUMN SIZE IN OTHER FLOORS - 9" x 15"

SCALE - 1" = 5'-0" (1:60)

SCHEDULE OF JOINERY

TYPE	DETAIL	WIDTH	HEIGHT
MD	T.W. FLUSH DOOR	3'3" (1.0)	7'0" (2.13)
D1	-DO-	3'0" (0.91)	7'0" (2.13)
D2	-DO-	2'6" (0.762)	7'0" (2.13)
O	OPENING	2'6" (0.762)	7'0" (2.13)
W	T.W. WINDOW	5'0" (1.5)	4'6" (1.37)
W1	-DO-	4'0" (1.20)	4'6" (1.37)
W2	-DO-	3'0" (0.90)	4'6" (1.37)
KW	-DO-	4'0" (1.20)	3'6" (1.06)
V	T.W. GLAZED VENTILATOR	2'0" (0.60)	3'0" (0.90)
F/D	FRENCH DOOR	9'0" (2.74)	7'0" (2.13)

COLOR INDEX

PROPOSED	
ROAD	
BOUNDARY	

OWNERS SIGNATURE / POWER AGENT

S. NAGESH P. B. IYER M.A.S., M.B.S.
CHENNAI - 600 015

LICENSED SURVEYOR