




SECTION ON XX

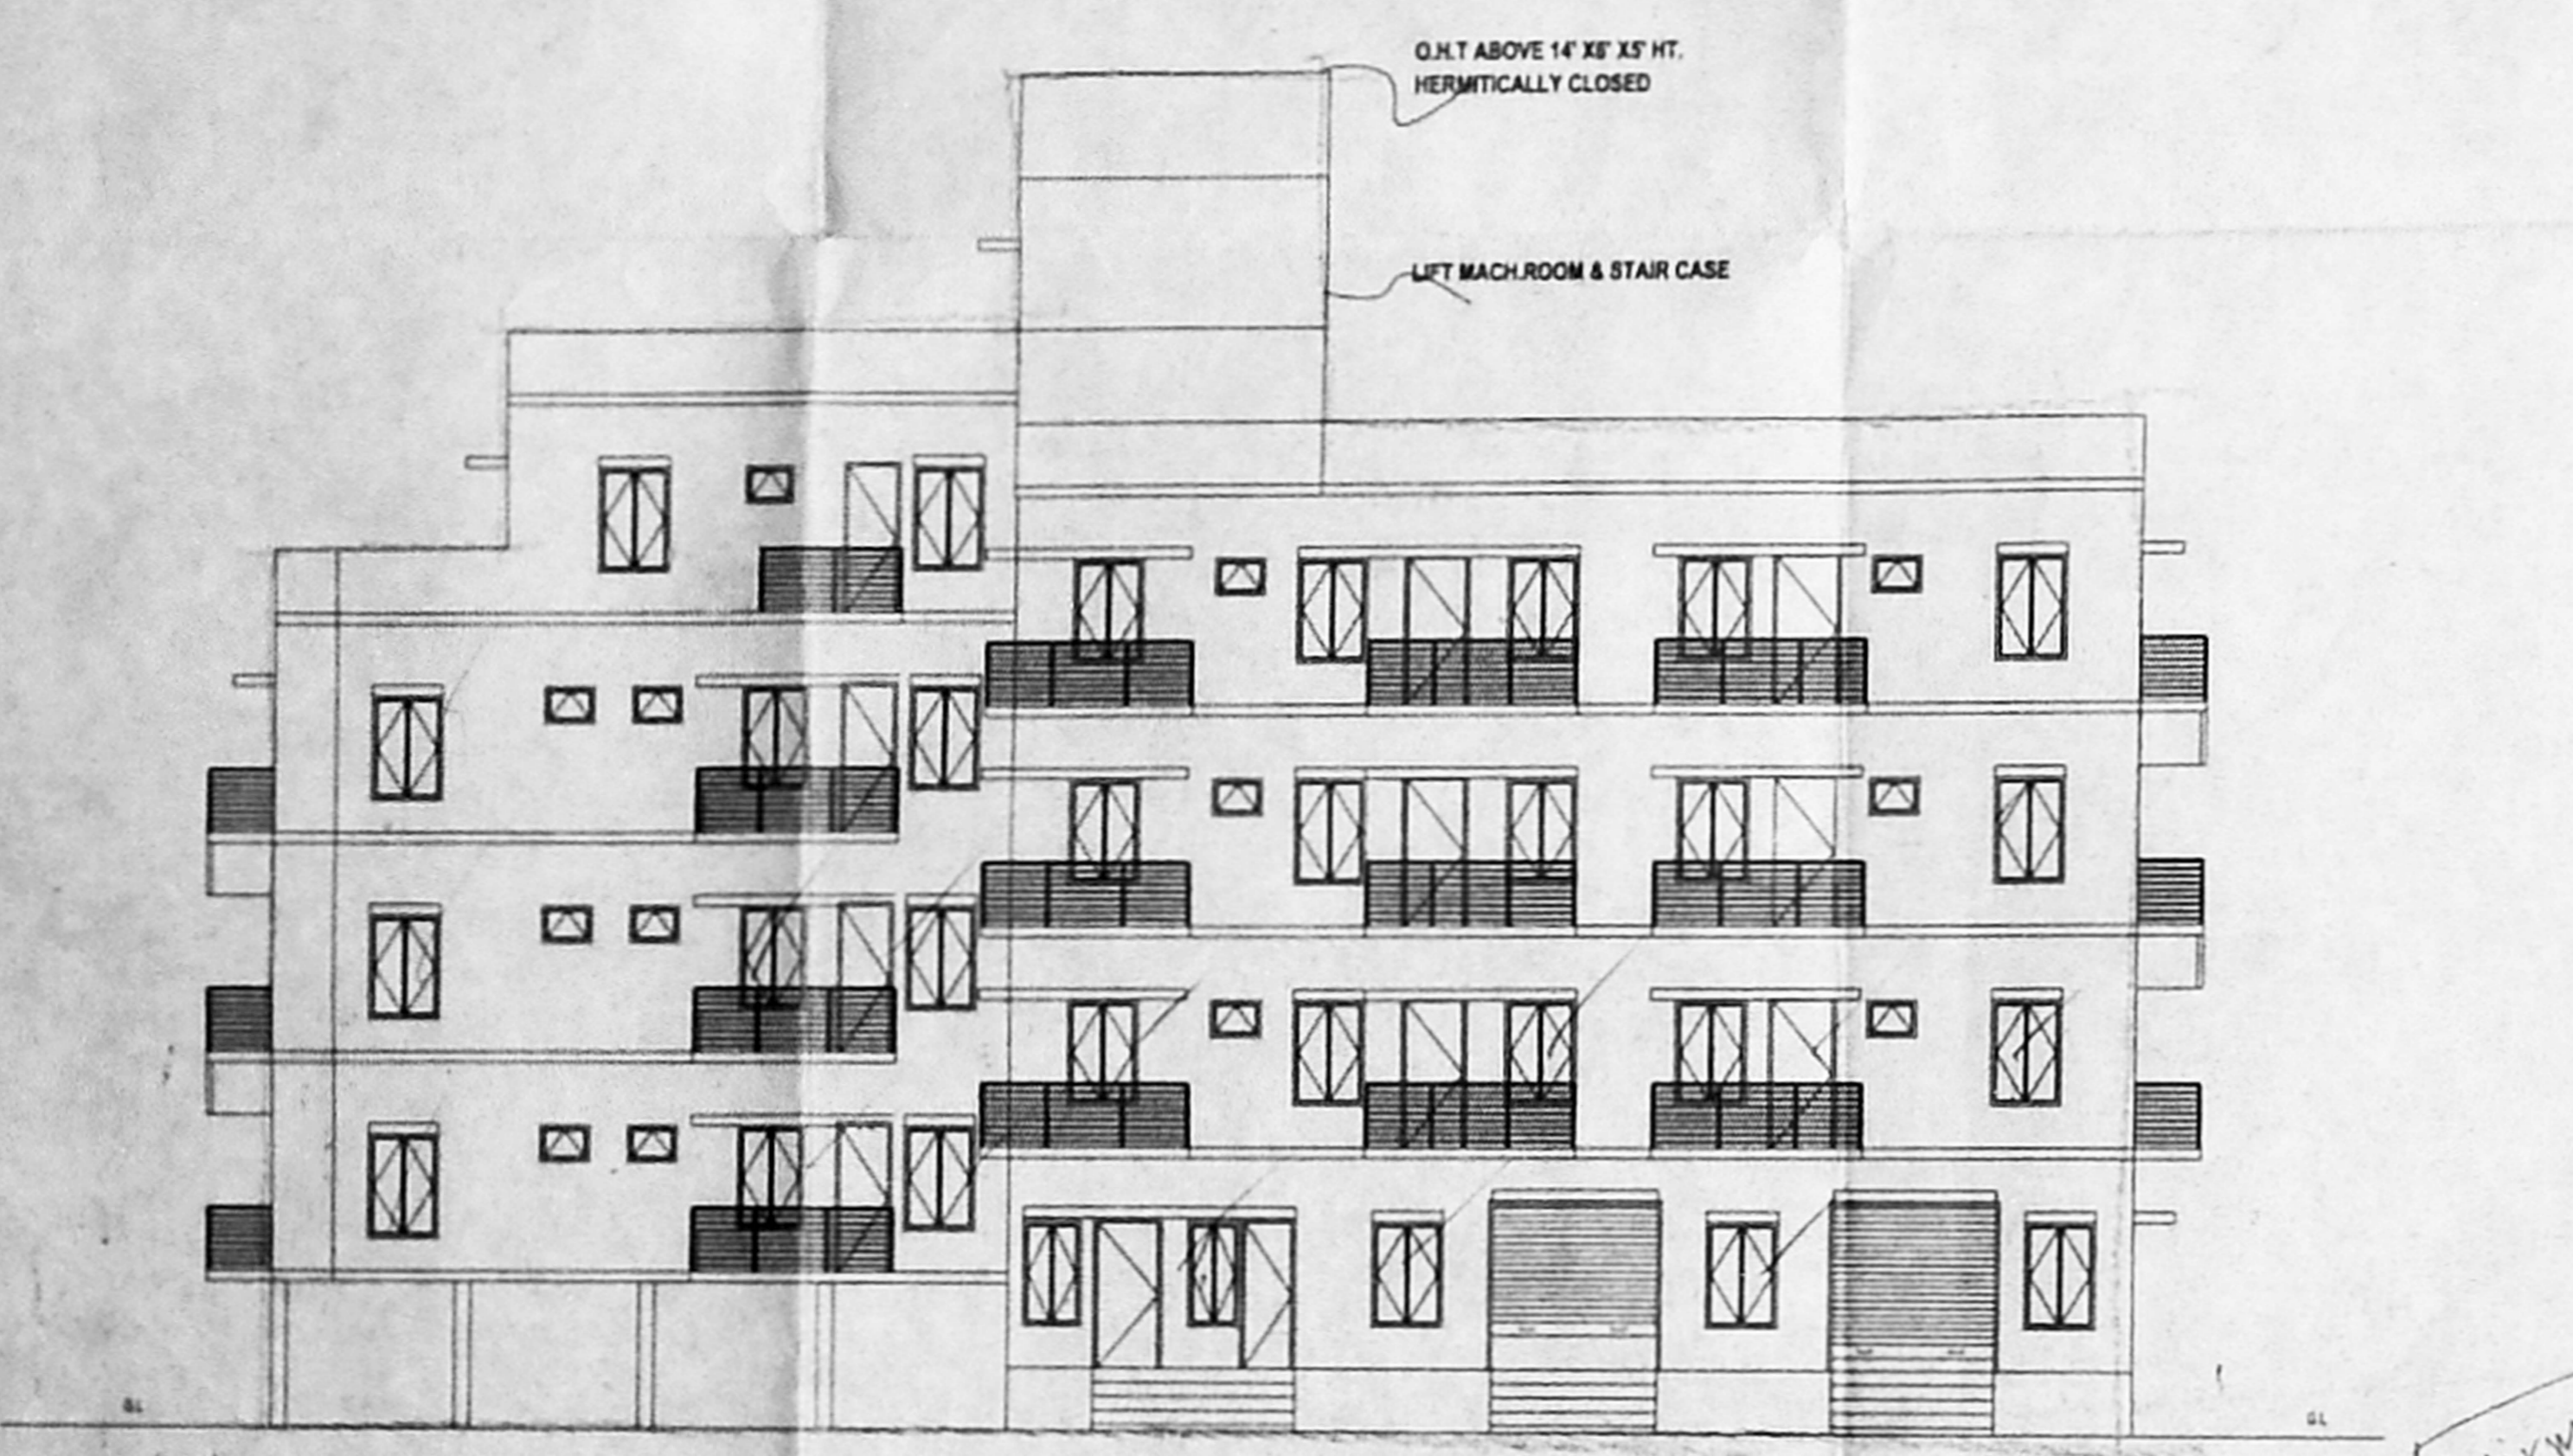


ELEVATION

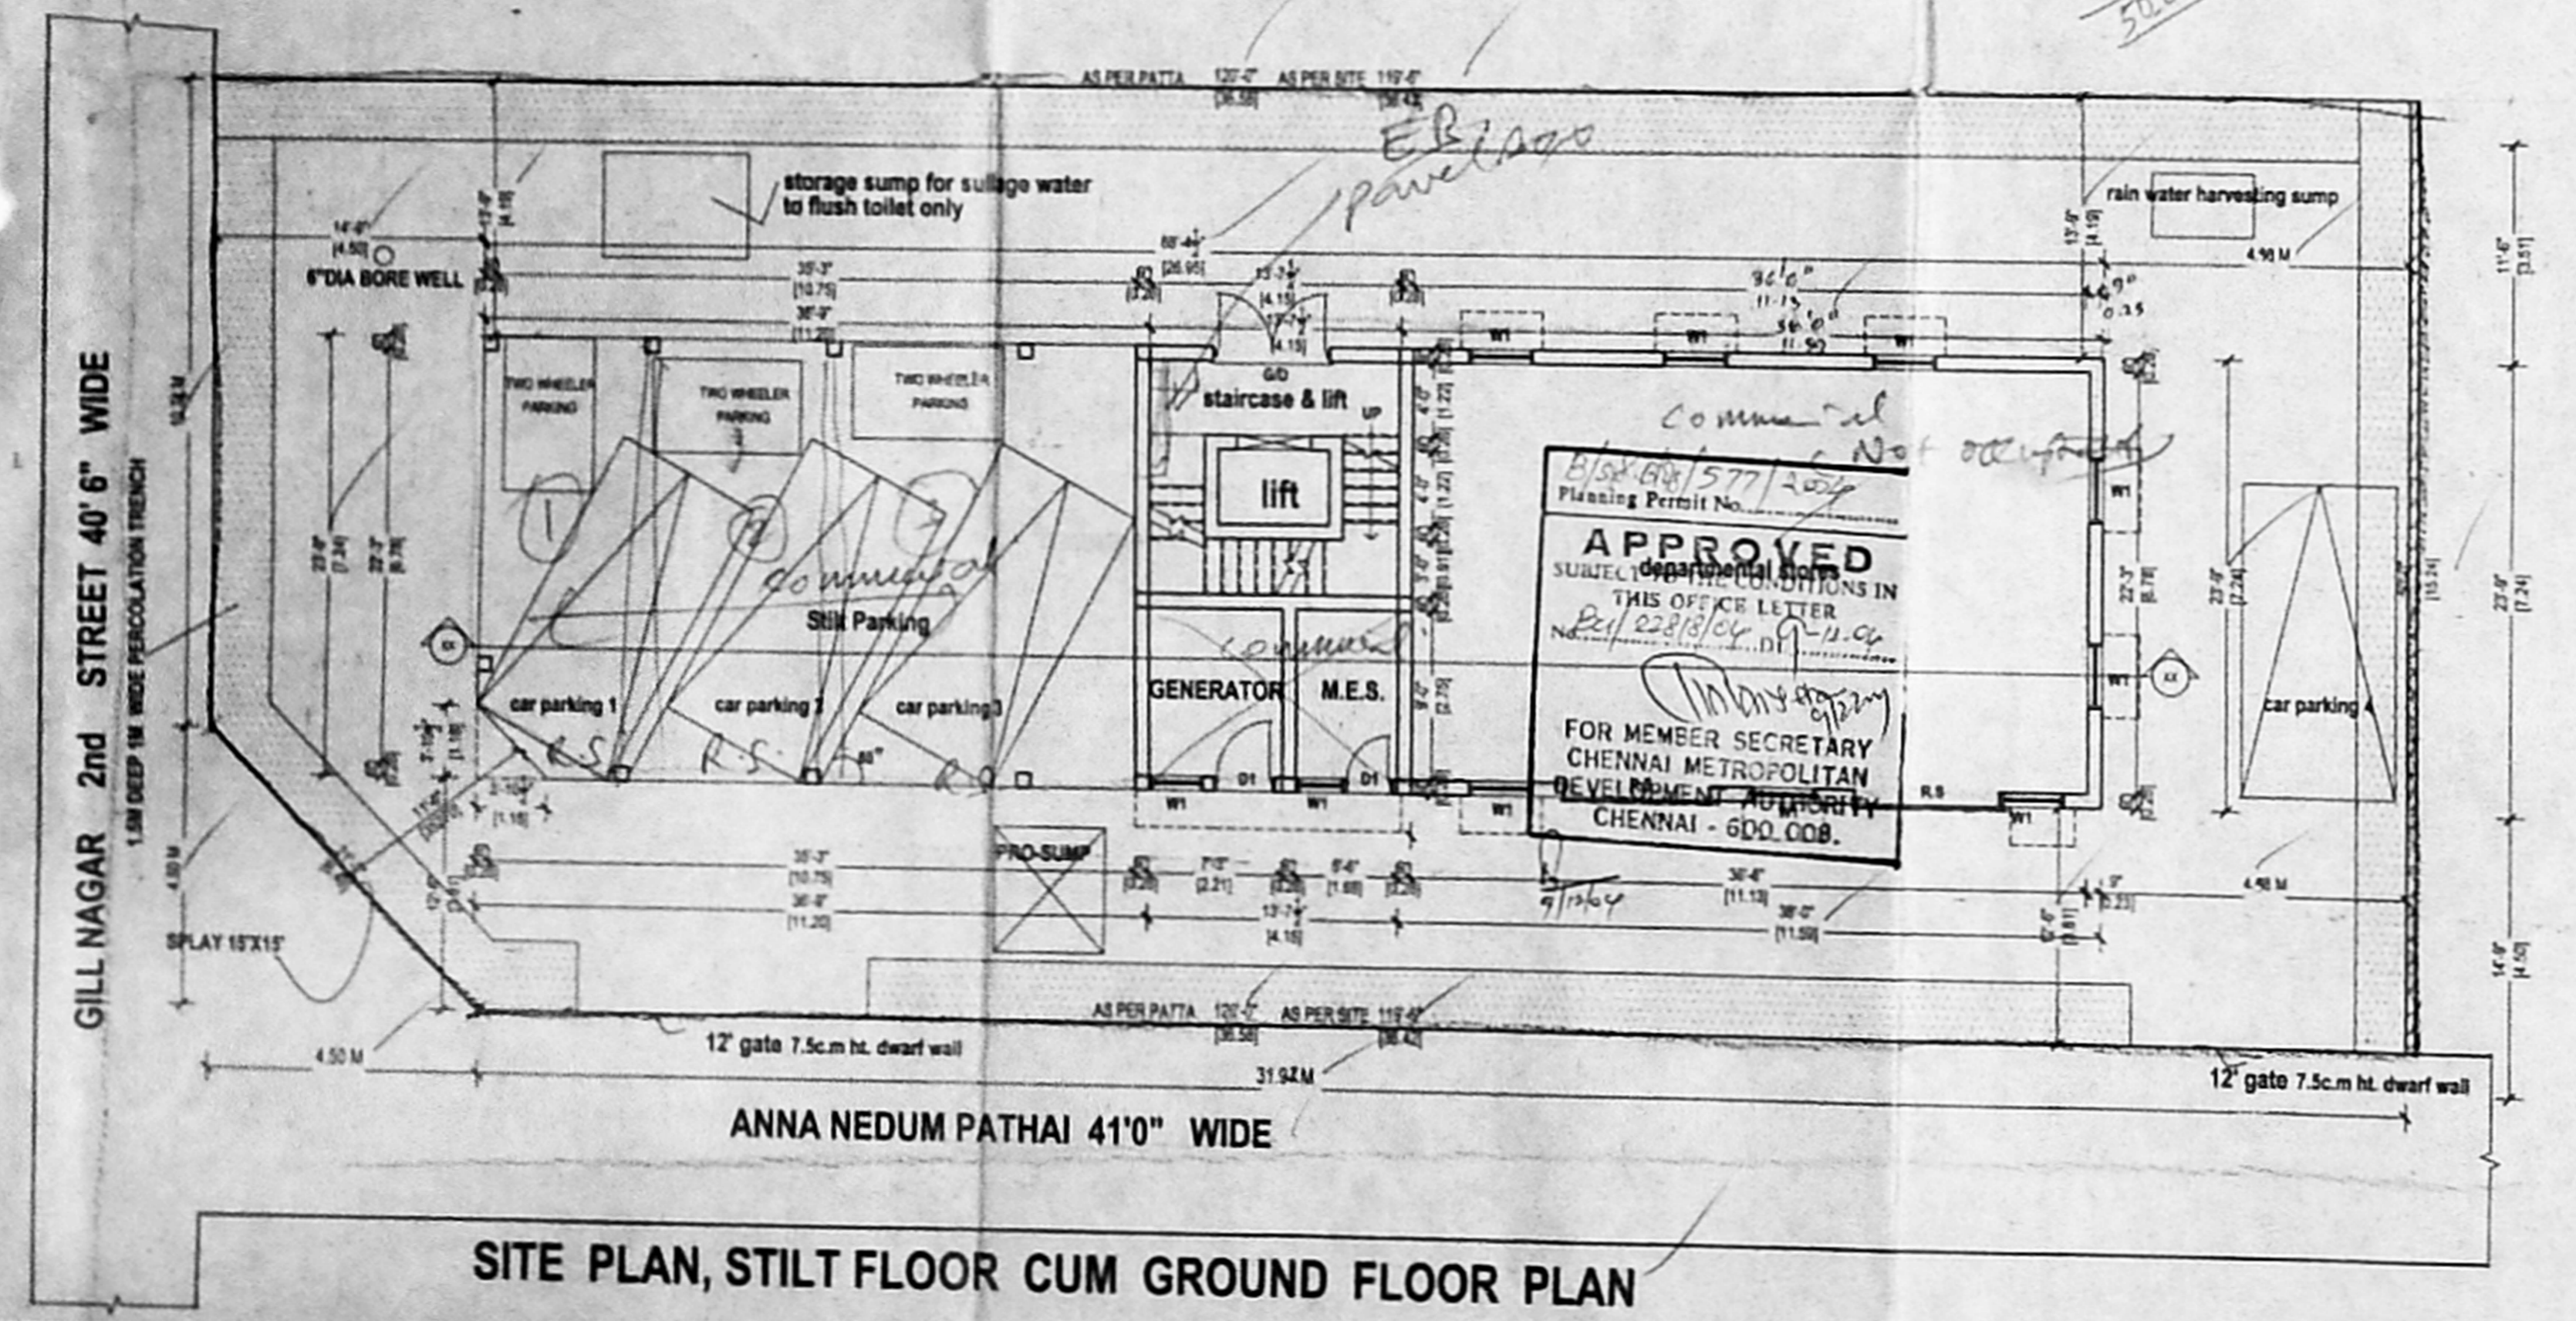


SITE PLAN, STILT FLOOR CUM GROUND FLOOR PLAN

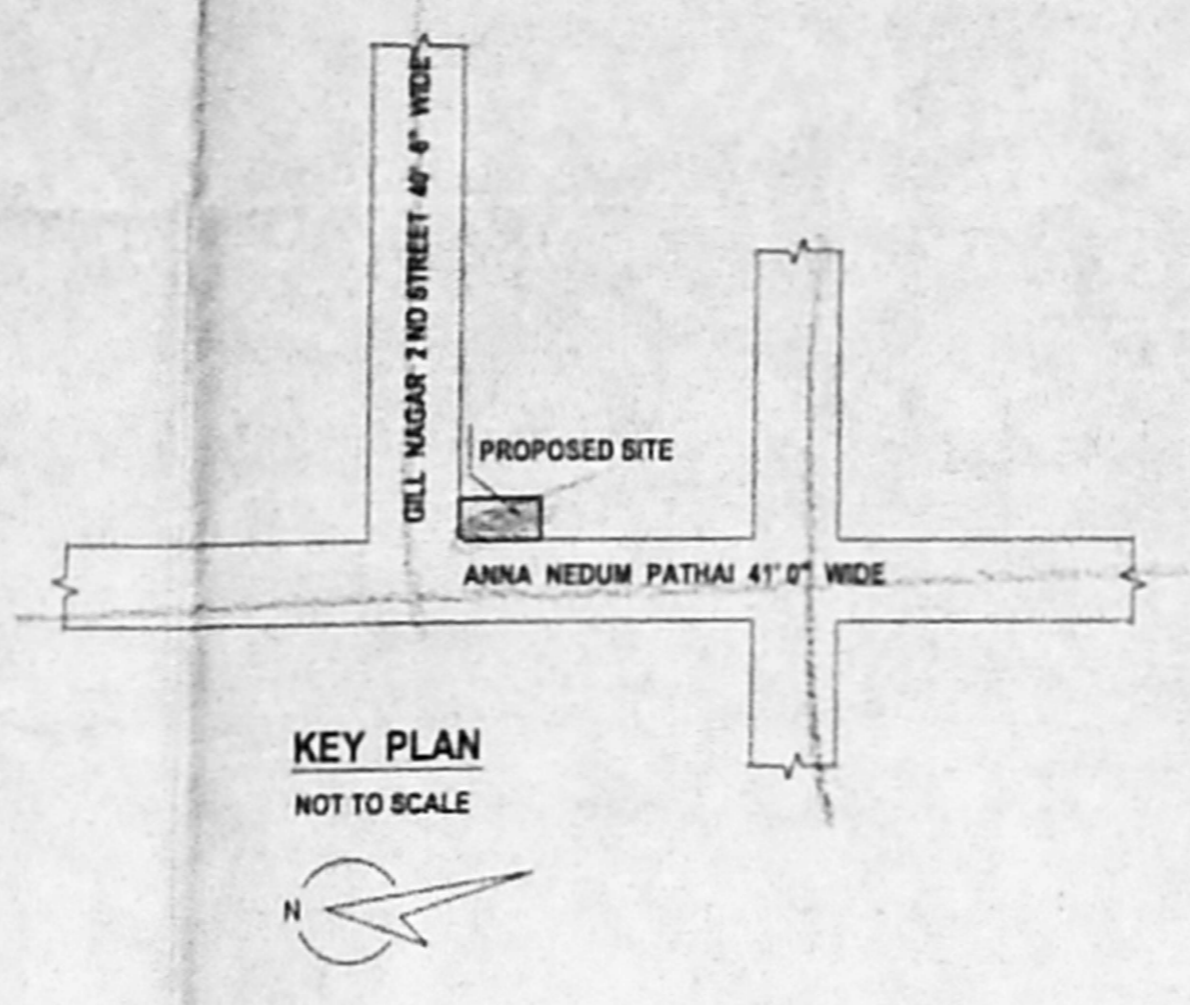


KEY PLAN
NOT TO SCALE

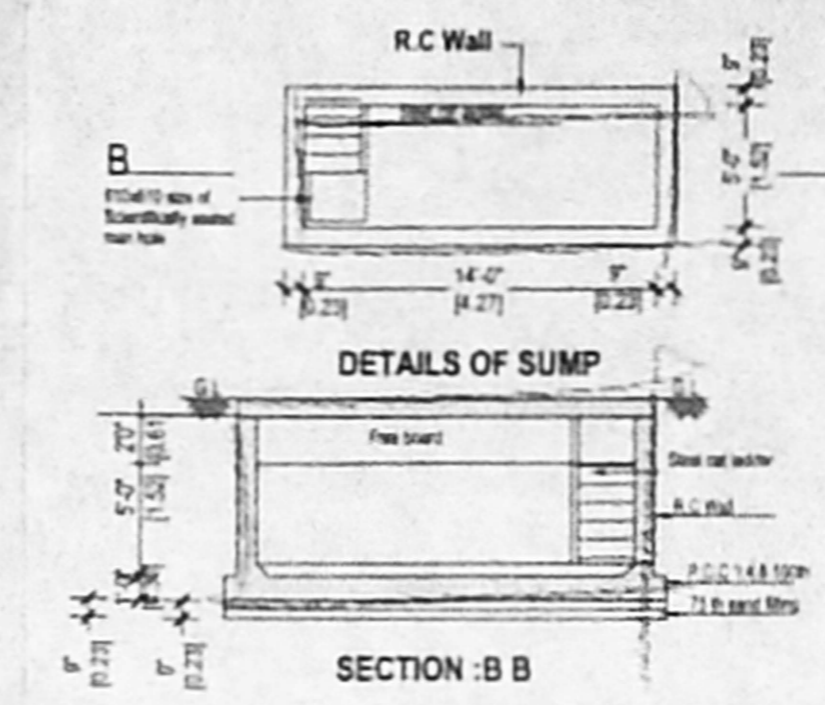


SECTION - B B

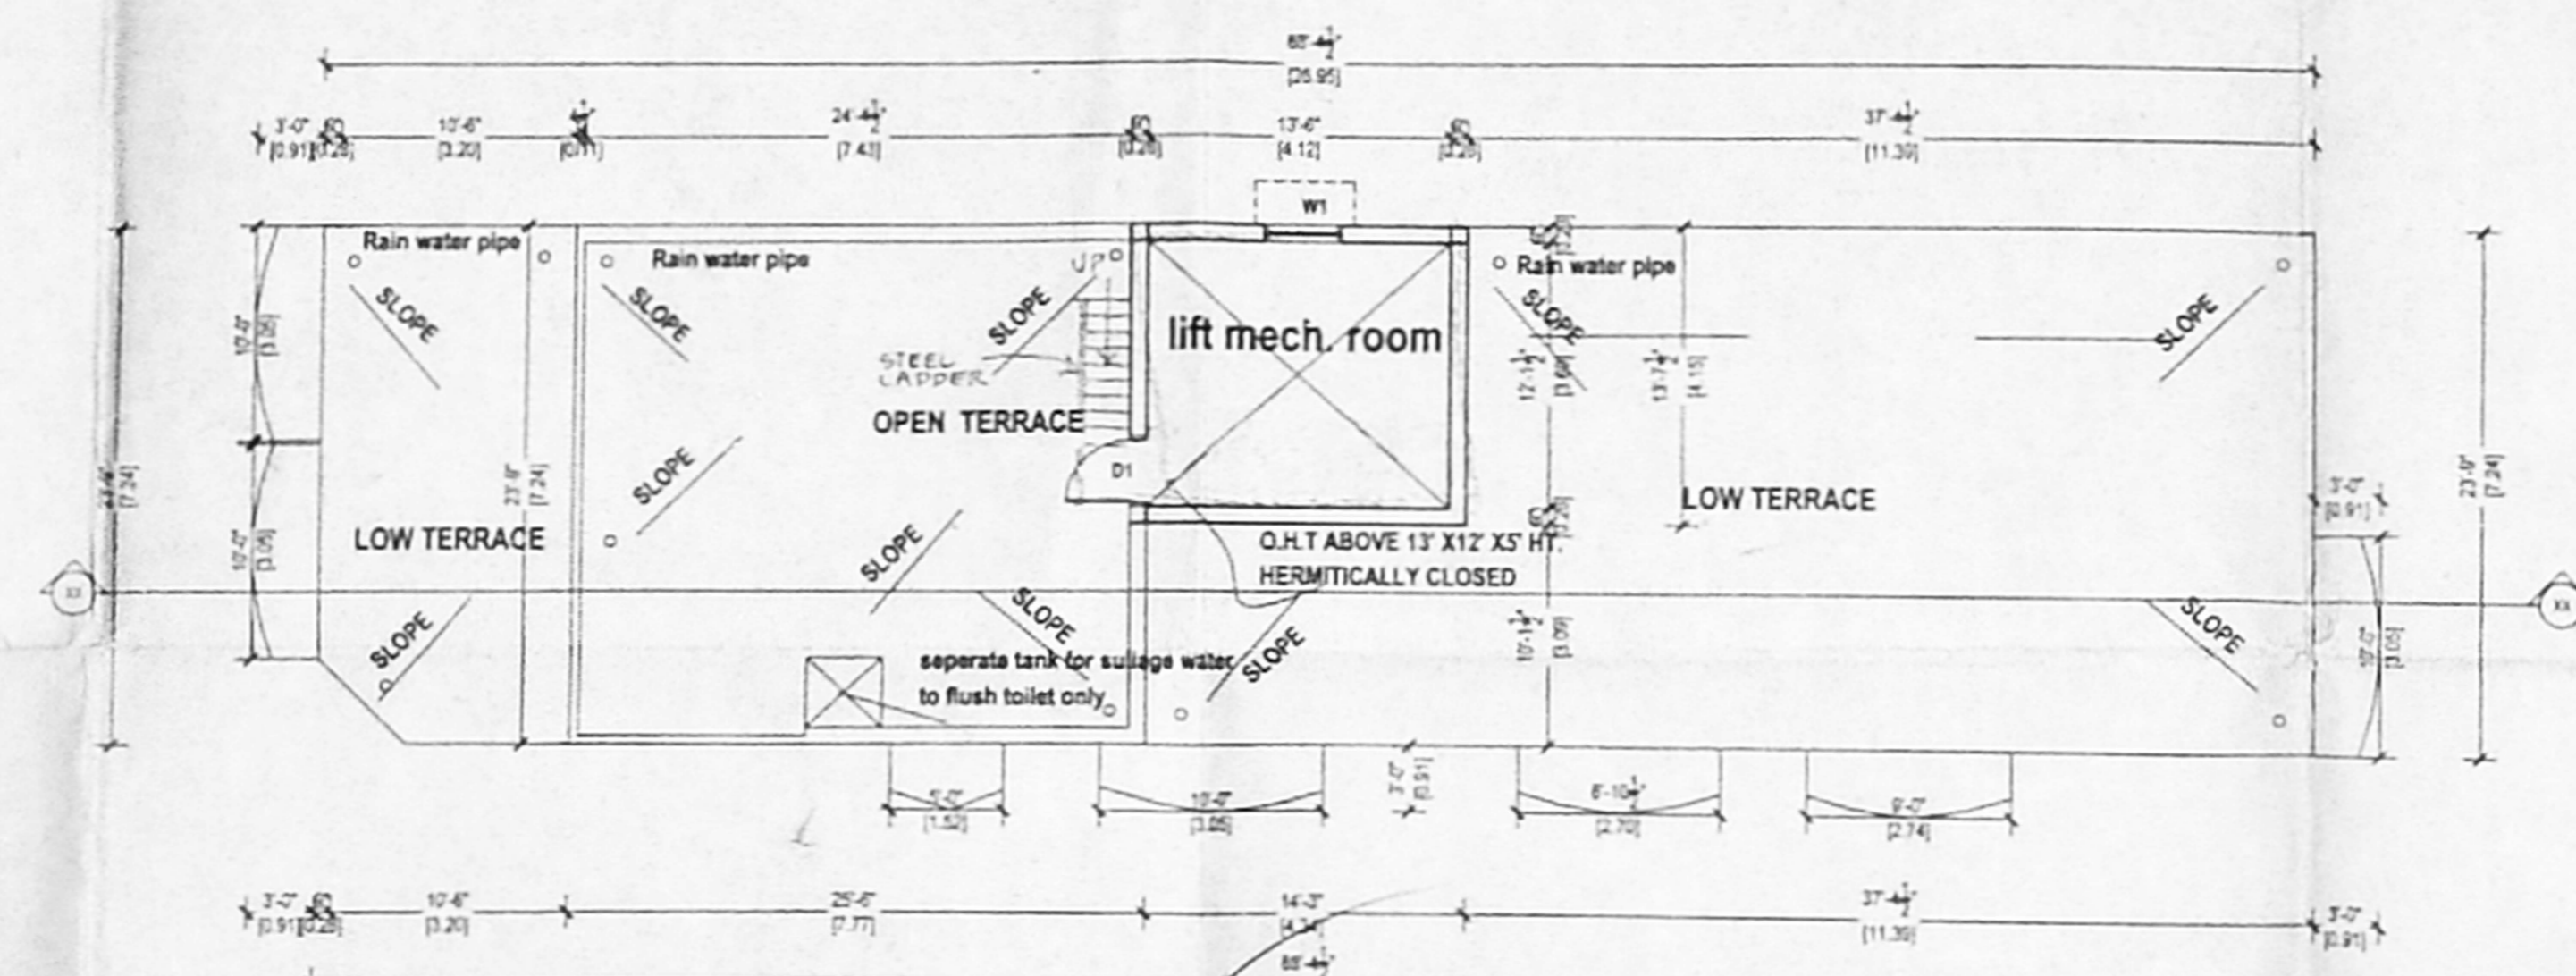


TERRACE FLOOR PLAN

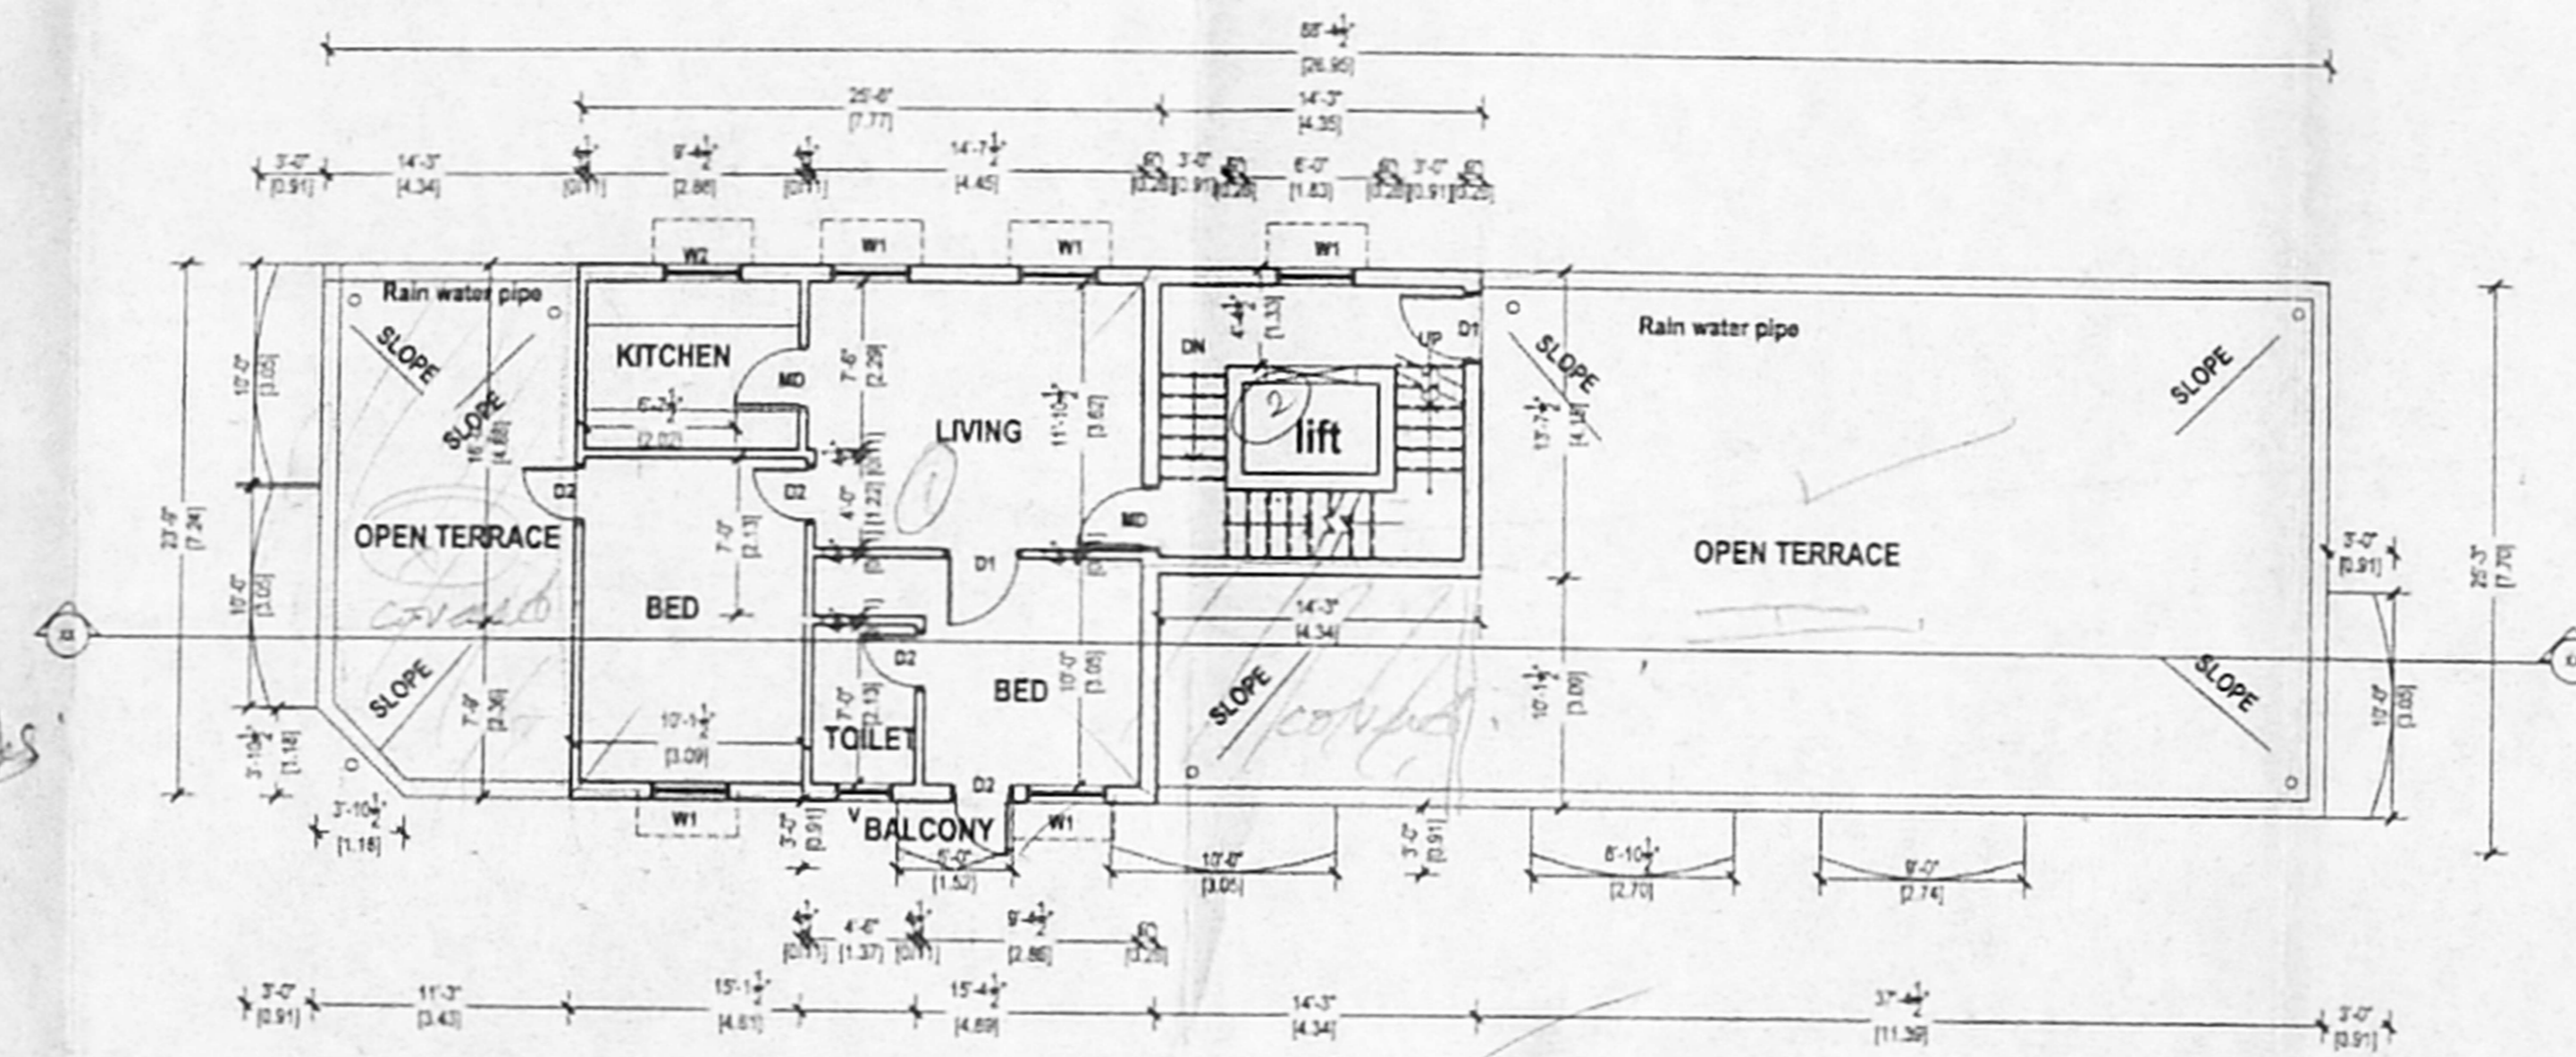

FOURTH FLOOR PLAN

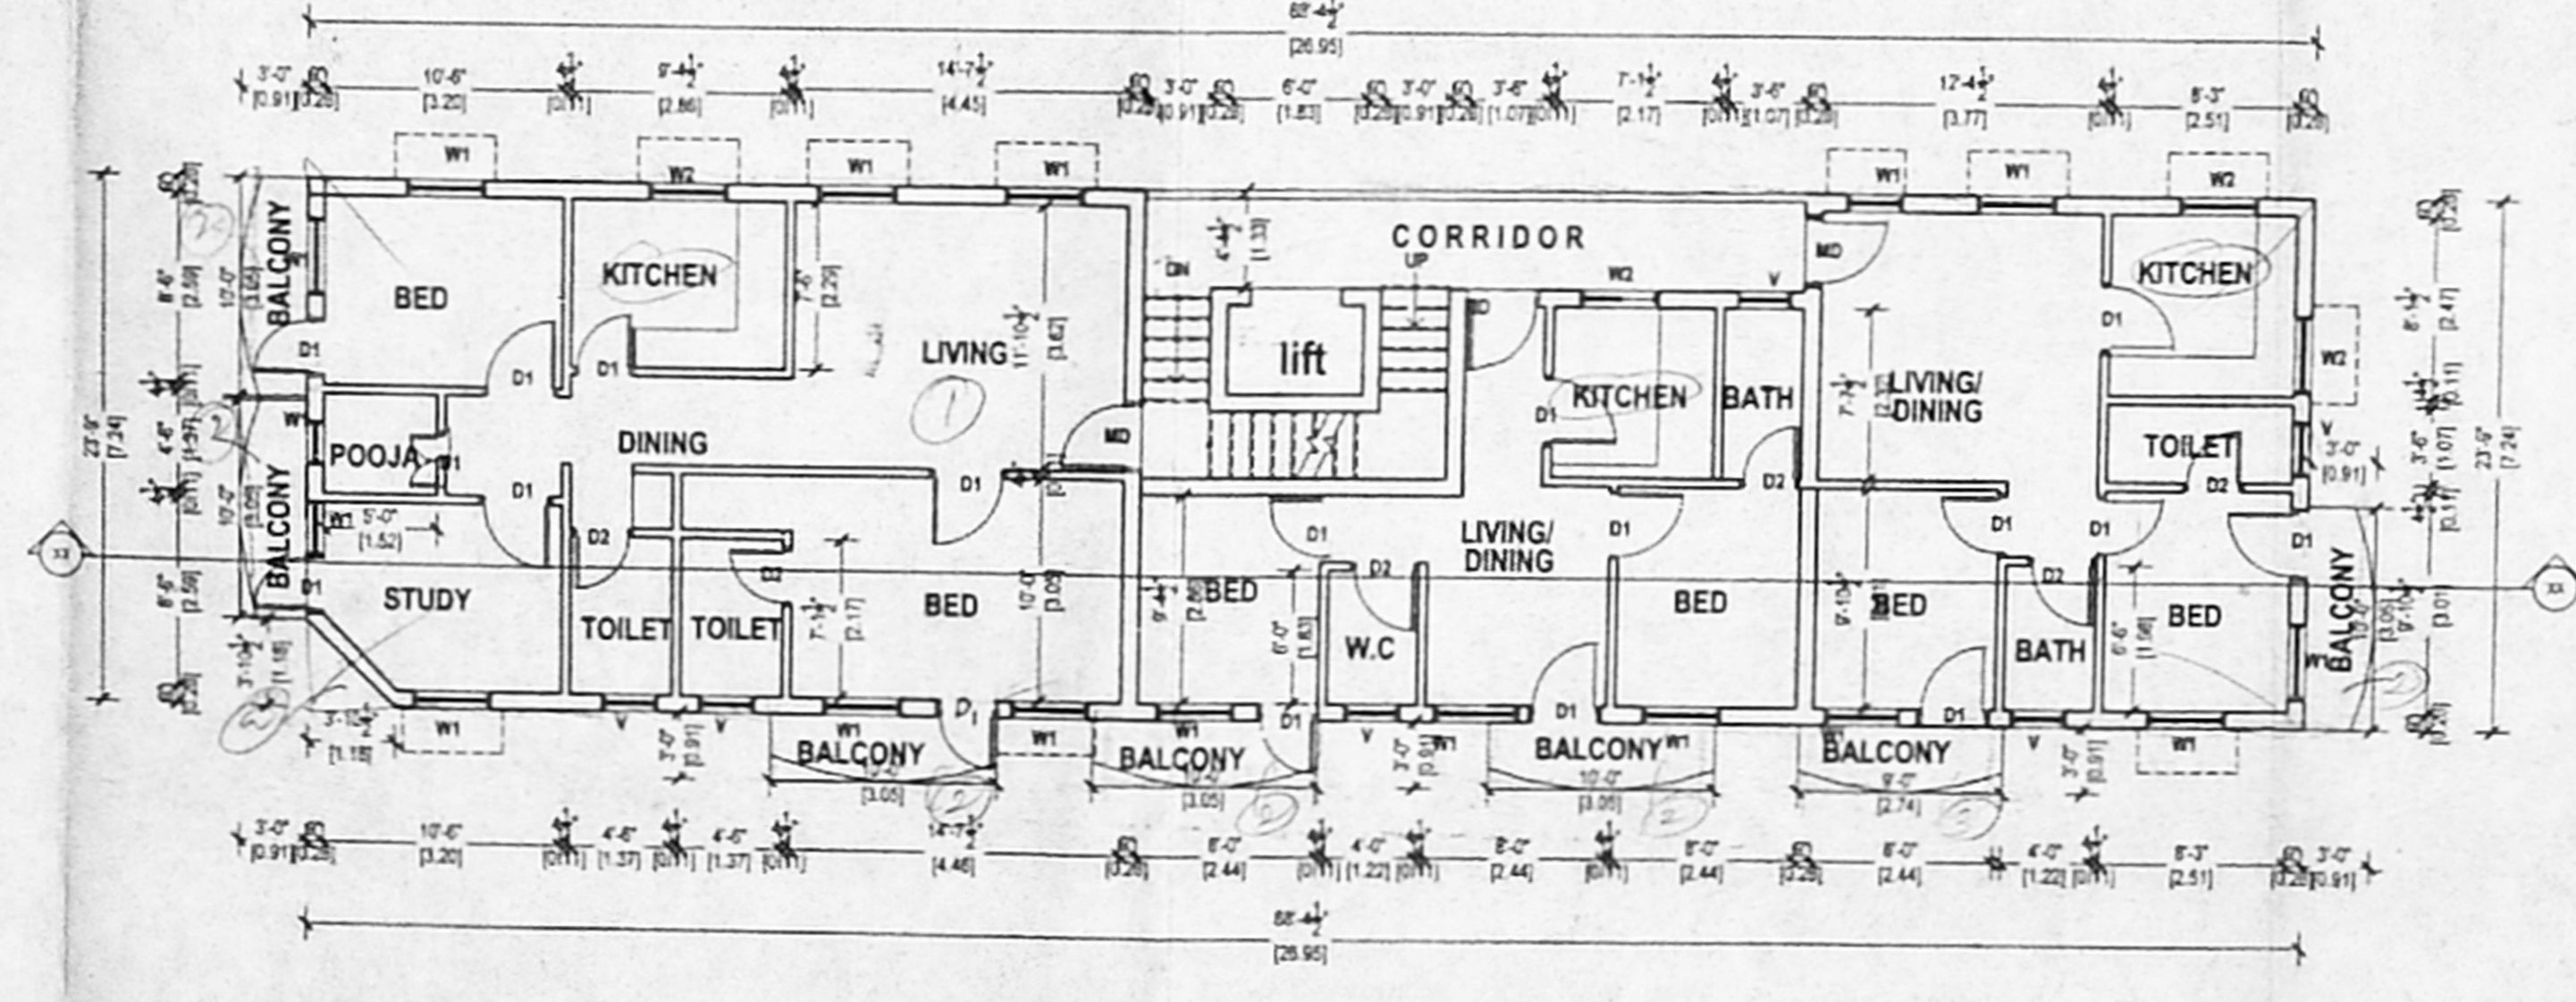


TYPICAL FLOOR PLAN
1st, 11rd & 111rd FLOORS PLAN

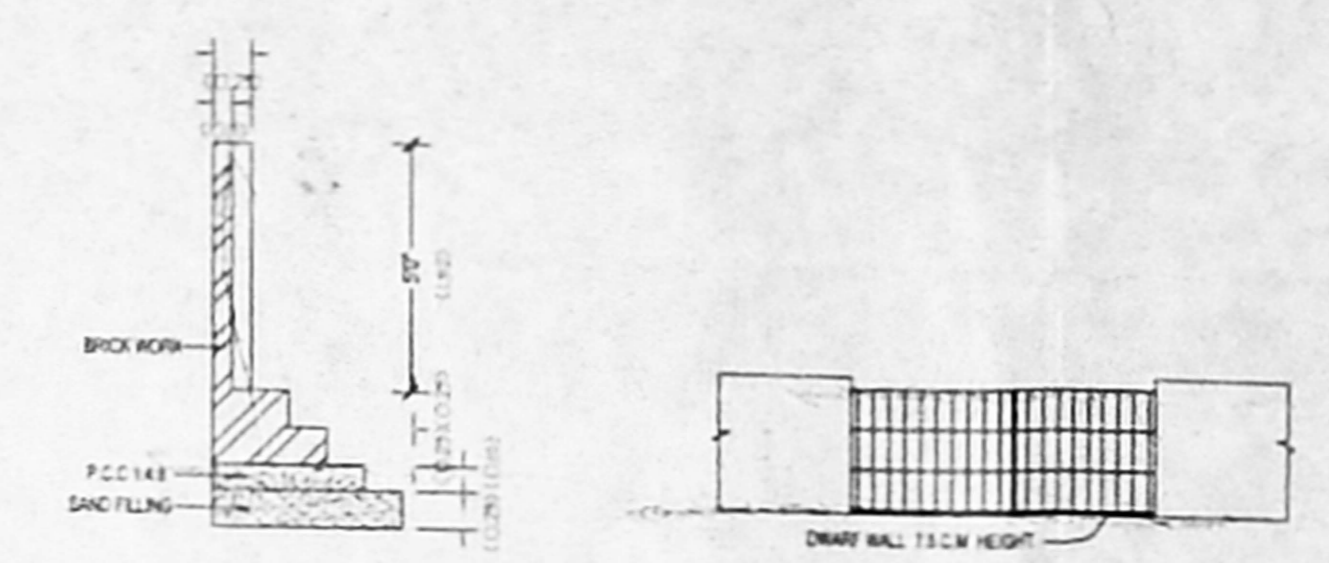


COMPOUND WALL DETAILS

COMPOUND GATE DETAIL

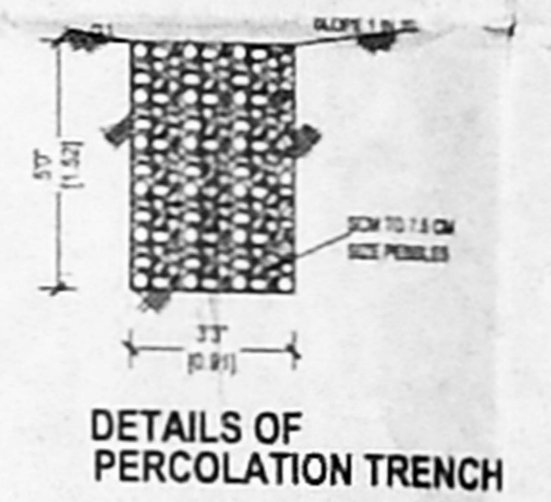


DETAILS OF PERCOLATION TRENCH

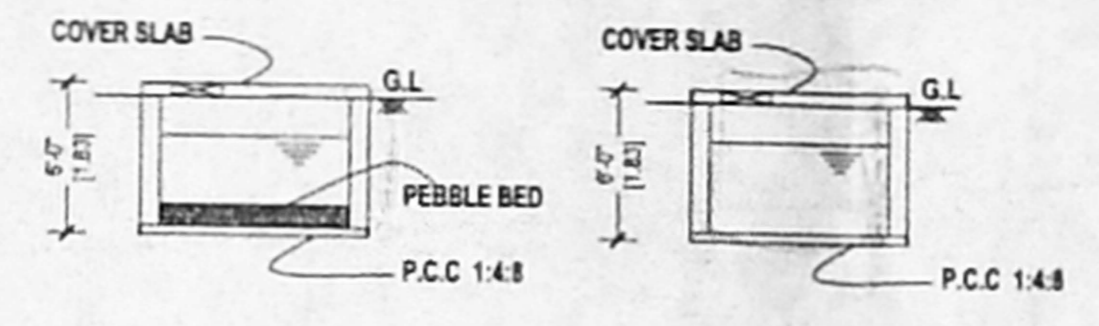


Rain water harvesting sump

Storage sump for sullage water to flush toilet only

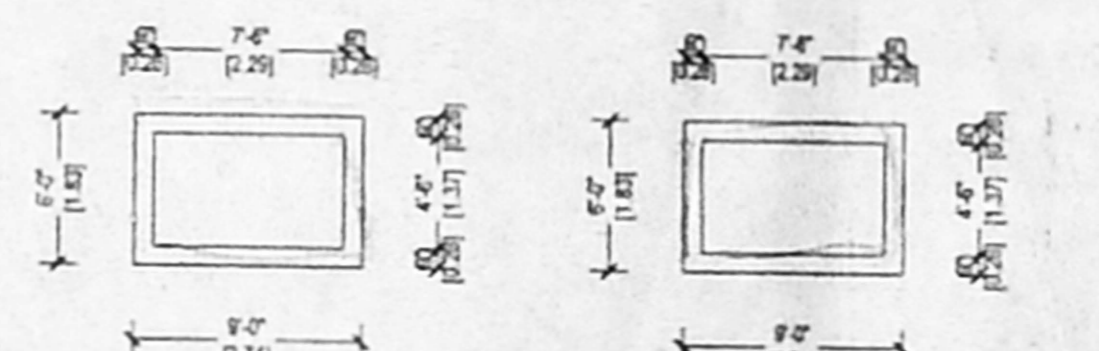

PLAN OF COLUMN

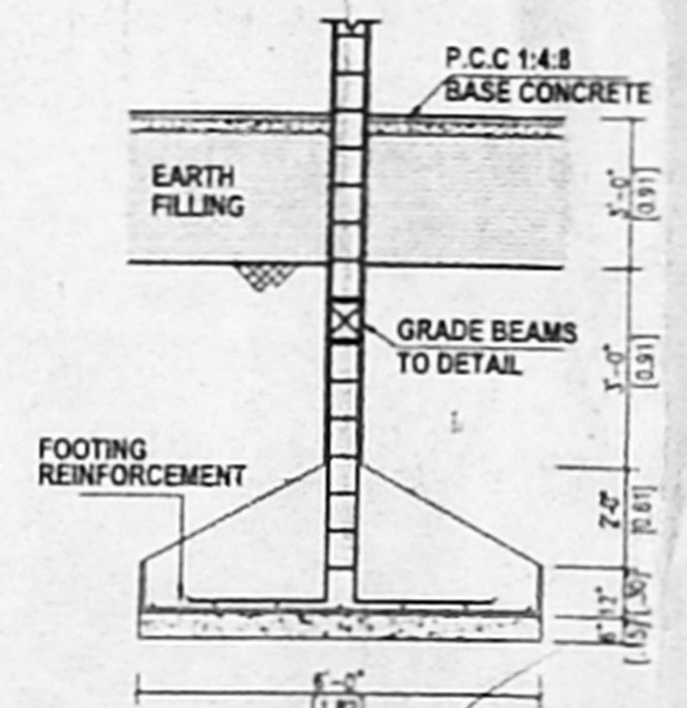

DETAILS OF COLUMN FOOTING

SCHEDULE OF JOINERY

M0-MAIN DOOR	37'x7'	0.98x2.19
D1-DOOR	3'x6'	0.91x1.83
D2-DOOR	3'x6'	0.91x1.83
W1-WINDOW	4'x6'	1.22x1.52
W2-WINDOW	4'x6'	1.22x1.52
KW-WINDOW	4'x6'	1.22x1.52
V-VENTILATOR	3'x3'	0.91x0.91

CMDA (B) No. 1
P. A.

SPECIFICATION

- SAND FILLING IN FOUNDATION TRENCH
- P.C.C 1:4:8 IN FOUNDATION TRENCH
- BRICK WORK IN C.M 1:4
- PLASTERING IN C.M 1:3
- S.R.C.C WORKS IN 1:2:4 RATIO
- MOSAIC FLOORING
- STANDARD WEATHERING COURSE

AREA STATEMENT

	SQ.FT	SQ.M
TOTAL PLOT AREA	8000.0	237.41
AREA COVERED UNDER F.S.I	847.50	25.02
STILT FLOOR (NON F.S.I AREA)	847.50	25.02
GROUND FLOOR	1078.36	32.78
FIRST FLOOR	2278.44	67.15
SECOND FLOOR	2298.44	67.75
THIRD FLOOR	2298.44	67.75
FOURTH FLOOR	814.85	23.97
TOTAL F.S.I AREA	8868.51	259.35
AREA COVERED UNDER NON F.S.I	847.50	25.02
STILT FLOOR	847.50	25.02
COVERAGE	39.32	
F.S.I	1.474	

COLOUR INDEX

PROPOSED	[Color swatch]
ROAD	[Color swatch]
BOUNDARY	[Color swatch]

SCALE : 1"=8'0" N

PLAN SHOWING THE PROPOSED RESIDENTIAL BUILDING AT PLOT NO 72, DOOR NO 41, OLD NO 38, GILL NAGAR 2nd STREET, CHOLAIMEDU, T.S.NO.44/71, BLOCK NO 13, OF PULIYUR VILLAGE, CHENNAI-94.

CHENNAI CORPORATION ZONE NO. DIVISION NO.

OWNER'S SIGNATURE

S. ATHIVAMAN, I.E.
Class 1, Licensed Surveyor No. 192
Chennai 17 Phone: 2813-8224
Mobile: 91094666

LICENSED SURVEYOR