



FRONT ELEVATION

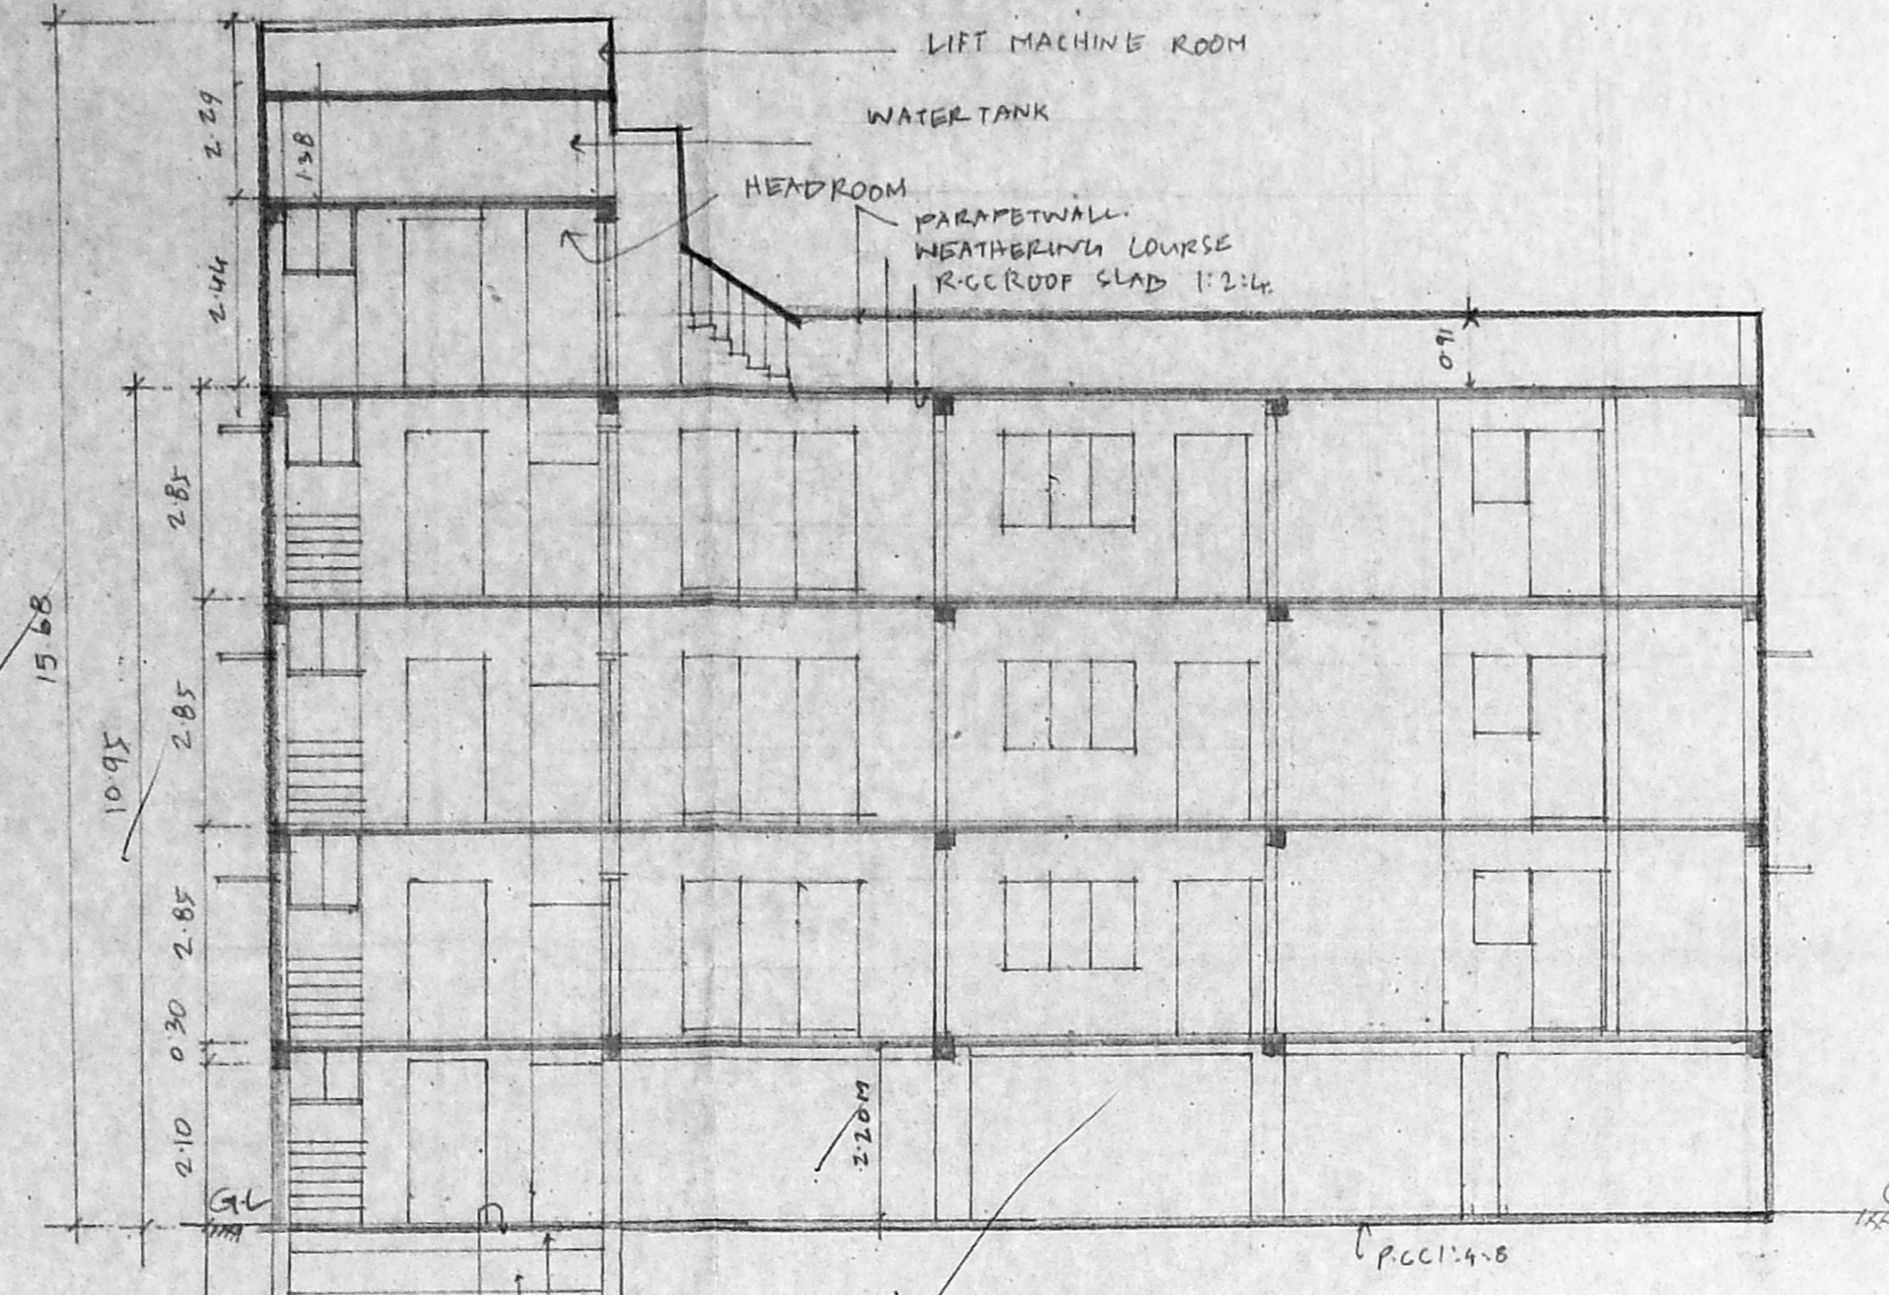

SECTION AT AA

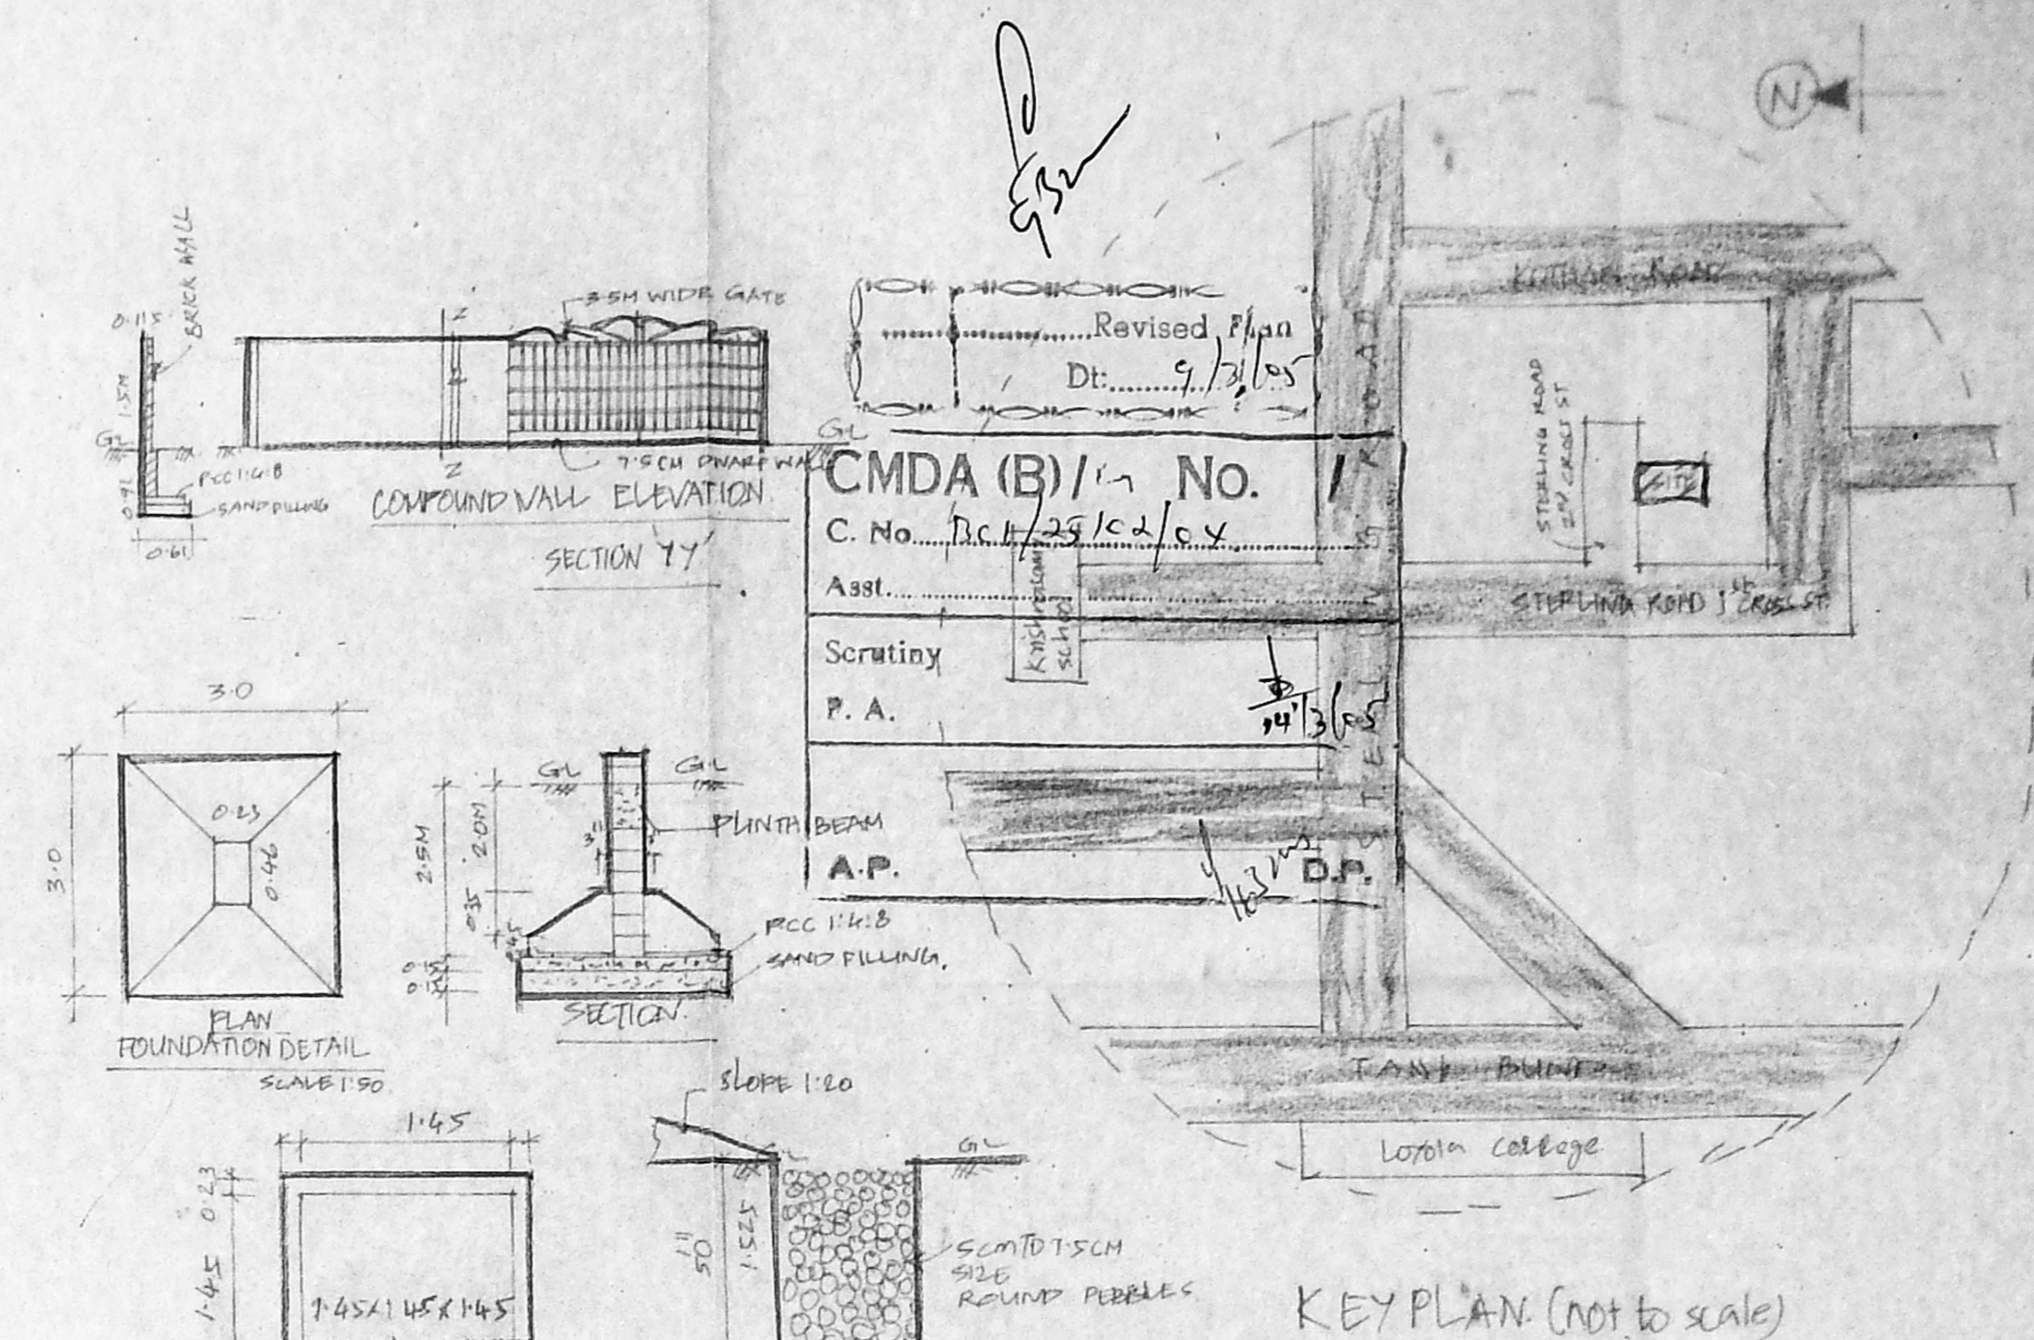

SECTION OF RAIN WATER TRENCH (SCALE 1:40)

DETAILS OF DWARF WALL

JOINERY SCHEDULE

MD	MAIN DOOR	30' x 70' (1.07x2.13)
D	DOOR	30' x 70' (0.91x2.13)
D1	"	26' x 70' (0.76x2.13)
FD	FRANCE DOOR	70' x 70' (2.29x2.13)
FD1	"	60' x 70' (1.82x2.13)
W	WINDOW	60' x 40' (1.82x1.21)
W1	"	50' x 40' (1.52x1.21)
W2	"	40' x 40' (1.21x1.21)
W3	"	30' x 40' (0.91x1.21)
V	VENTILATOR	26' x 26' (0.76x0.76)
KW	KITCHEN WINDOW	28' x 30' (0.76x0.91)

AREA STATEMENT

PLOT AREA : 5190 SQM (1217.51 SQM)

STILT FLOOR AREA	13.65	146.93
FIRST FLOOR AREA	235.97	2539.99
SECOND FLOOR AREA	235.97	2539.99
THIRD FLOOR AREA	235.97	2539.99
TOTAL FLOOR AREA	721.56	7766.90
PLOT COVERAGE	14%	
F.S.I.	4.46	

PLAN SHOWING THE PROPOSED BUILDING AT DOOR NO. 30, CROSS STREET, STERLING ROAD NUNGAMPAKKAM, CHENNAI - 34. BLOCK NO. 30, RS NO. 518/B, DIVISION NO. 78 ZONE - V.

COLOUR INDEX


	PROPOSED
	ROAD
	BOUNDARY

SCALE 1:100


SIGNATURE OF OWNER

Er. T. RAMAKRISHNAN
 BE (Civil) & S. (Structural)
 Licensed Surveyor (Class) No. 388
 CORPORATION No. 115
 88, Mangalagiri
 NUNGAMBAKKAM, Chennai - 24


SIGNATURE OF P.L.C.

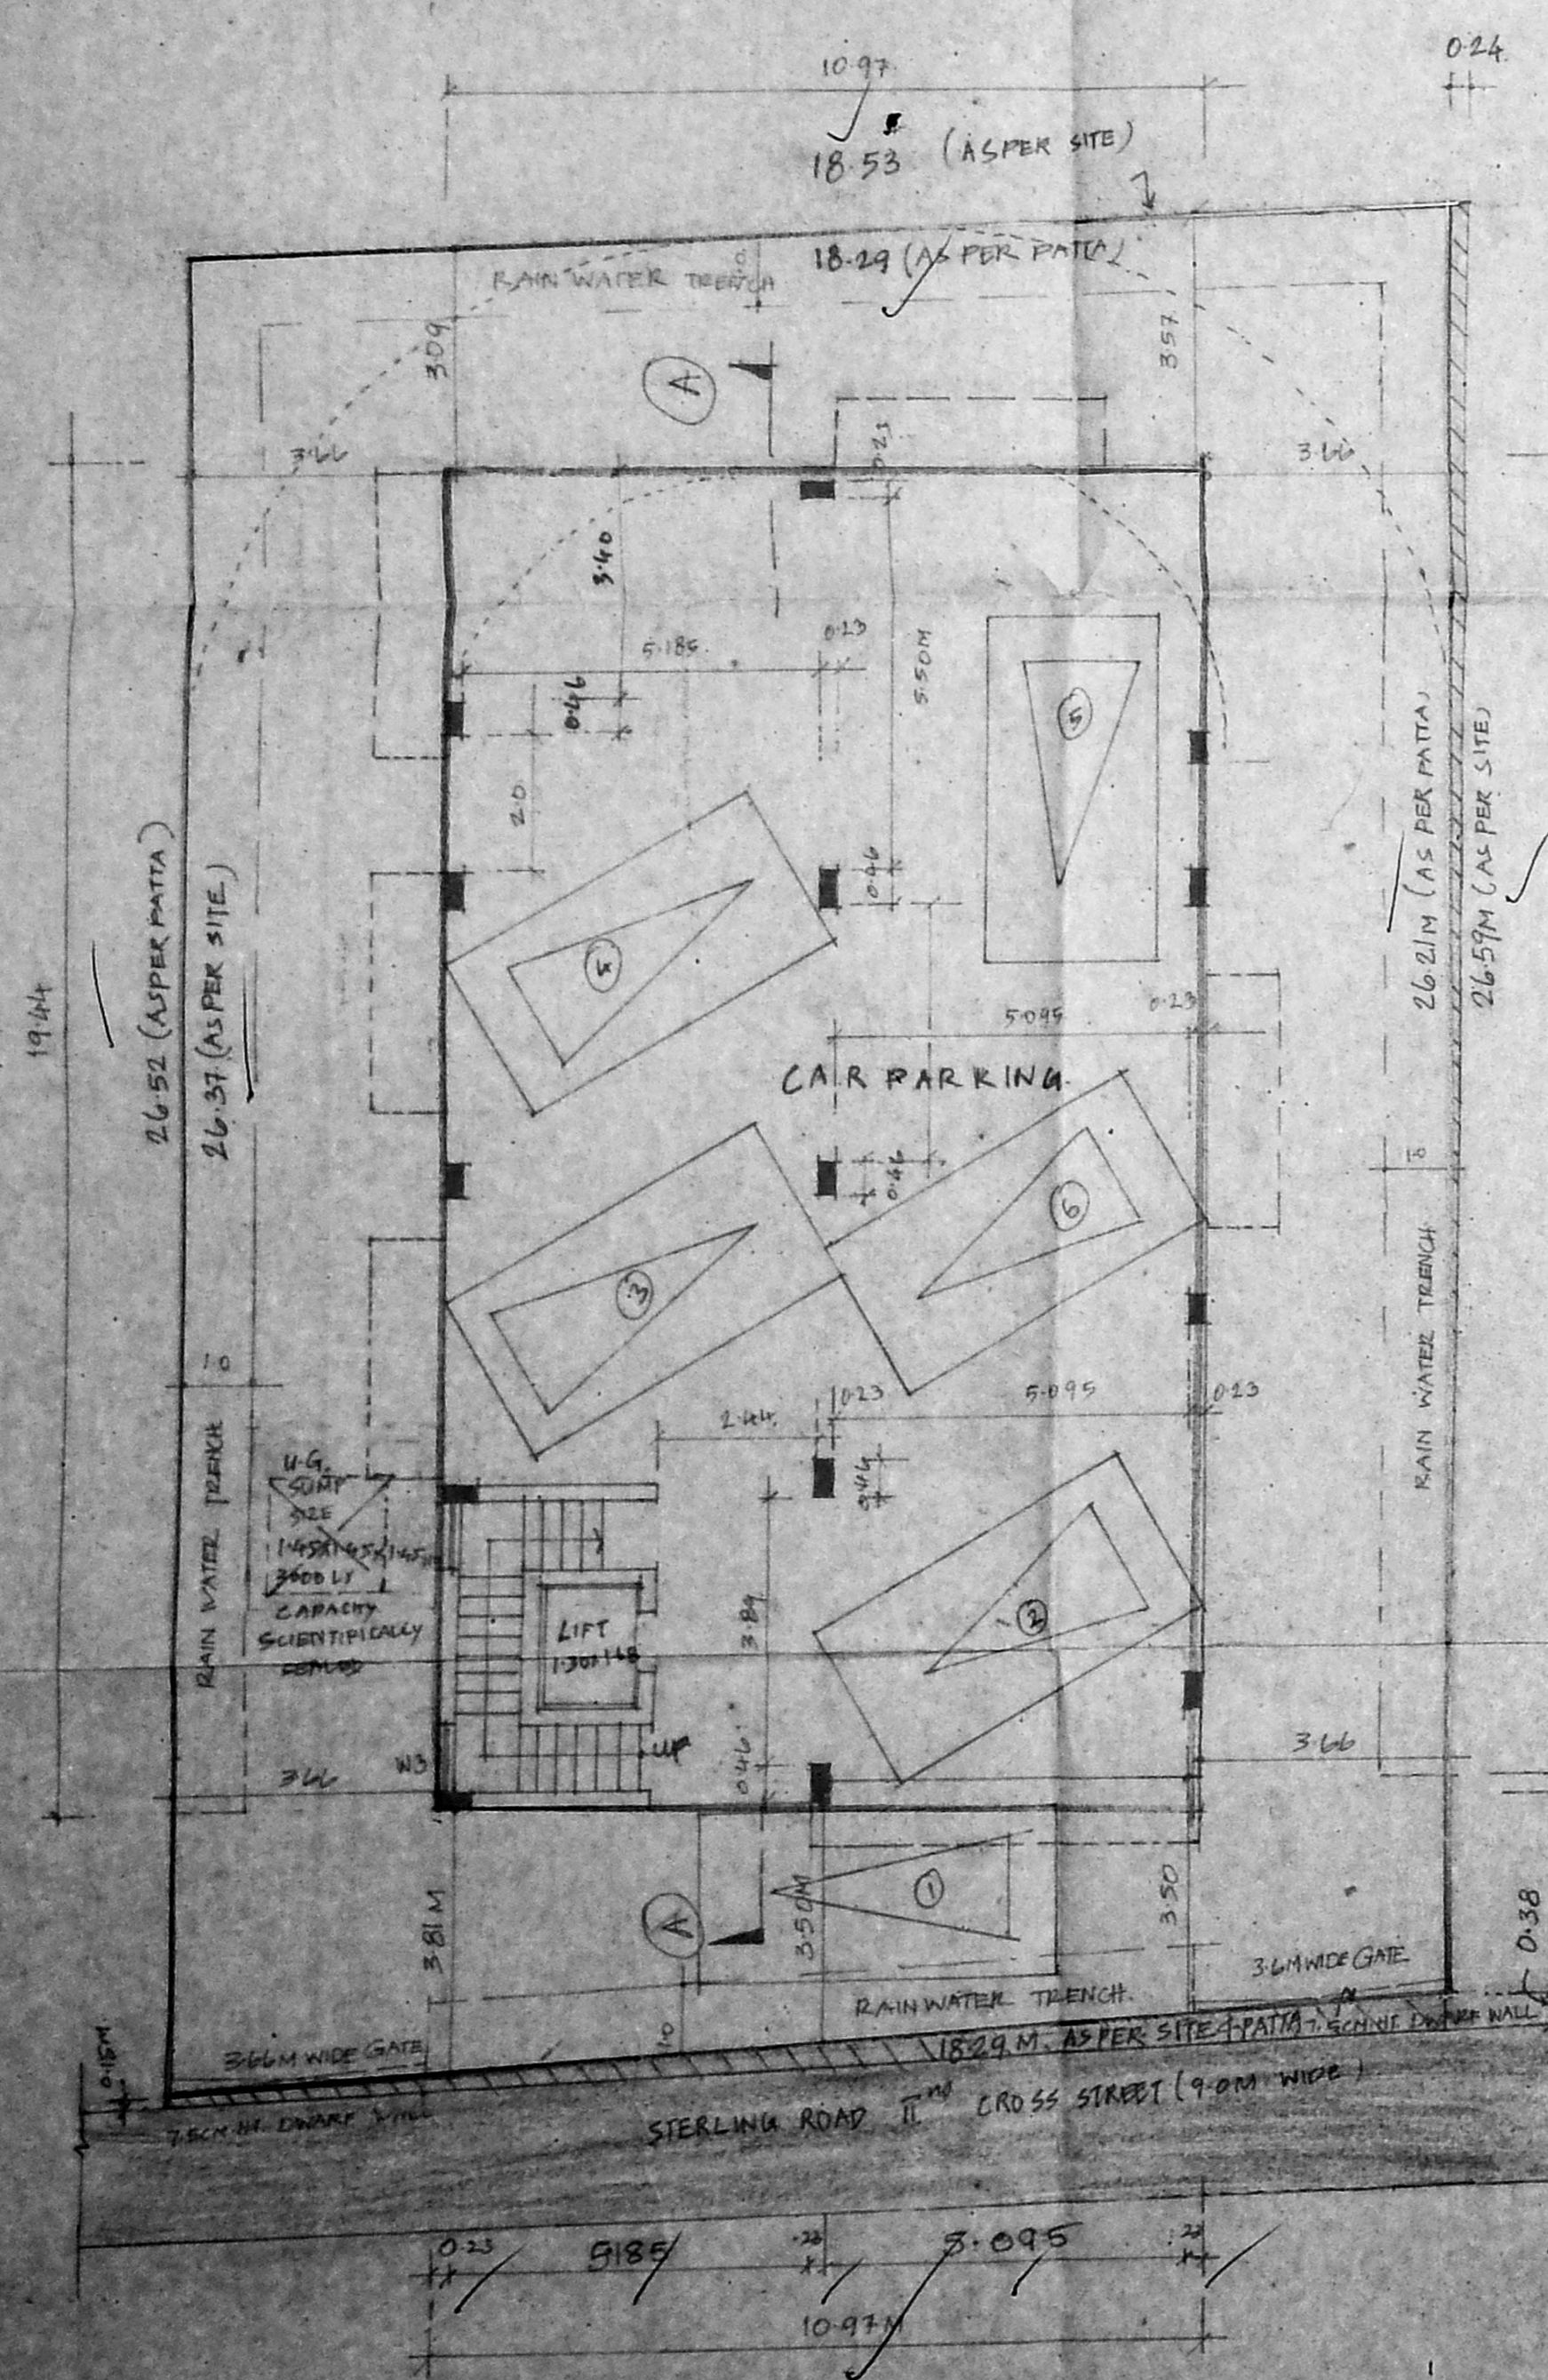

SITE CUM STILT FLOOR PLAN

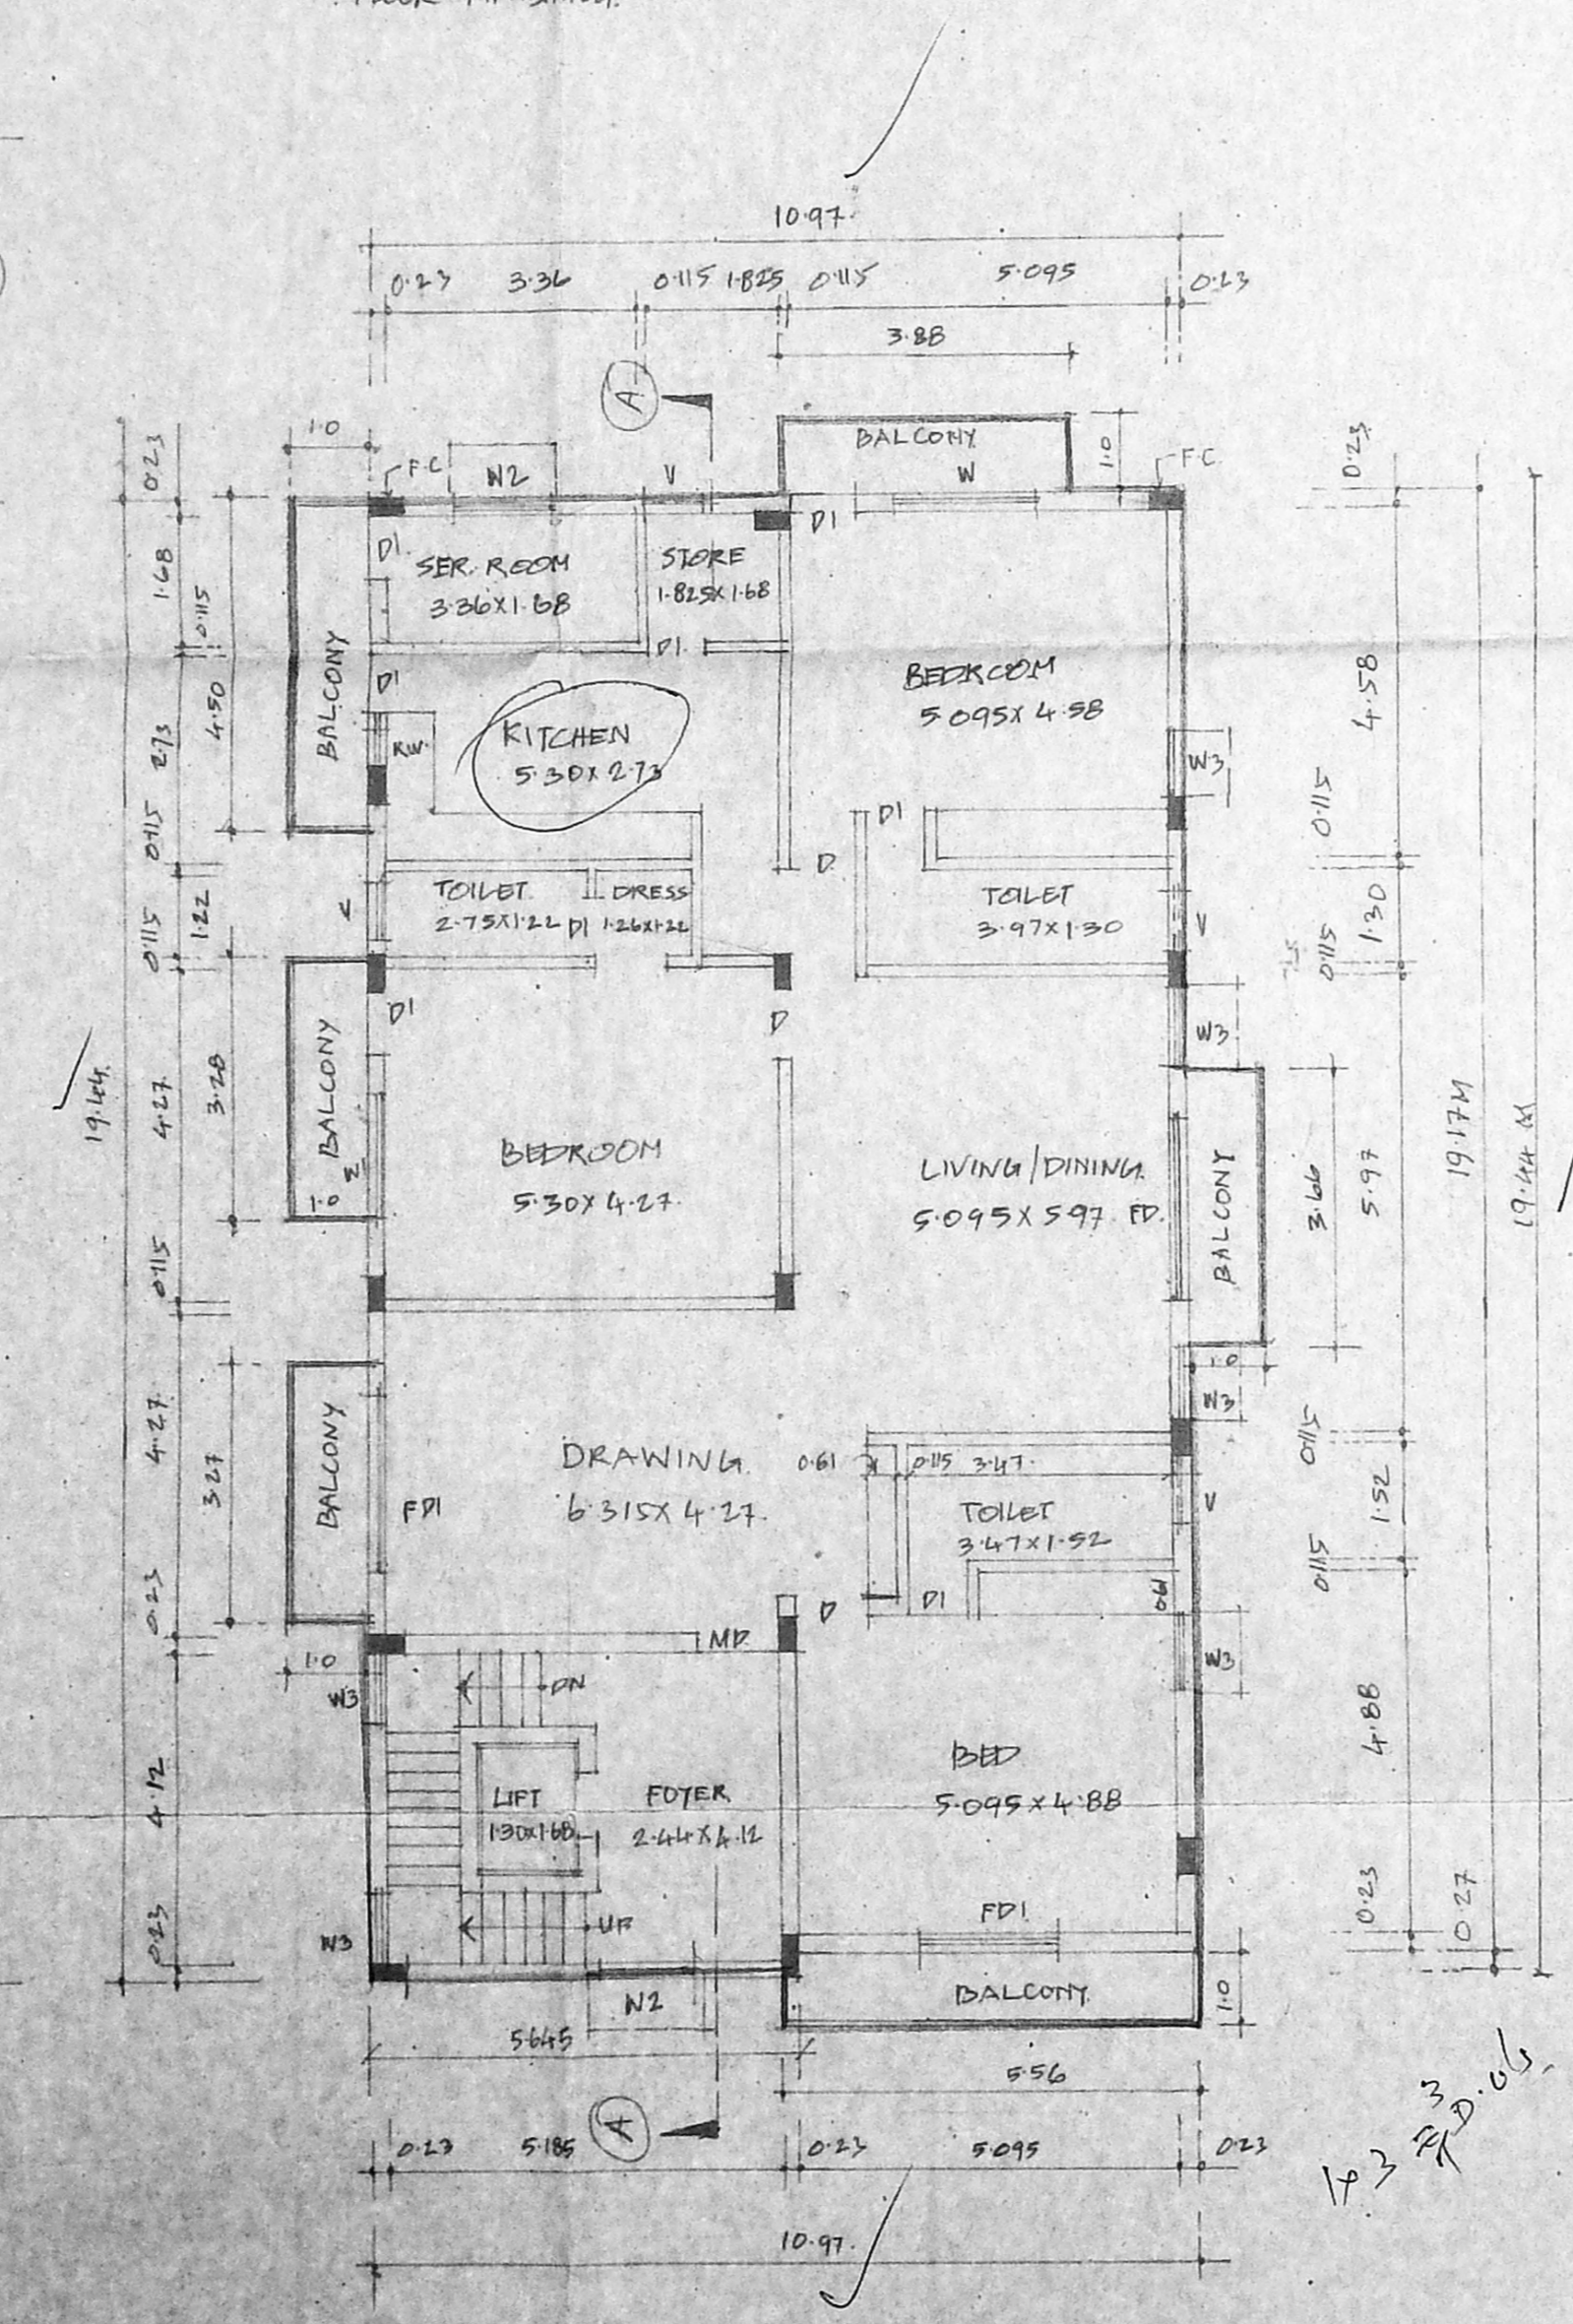

TYPICAL FLOOR PLAN

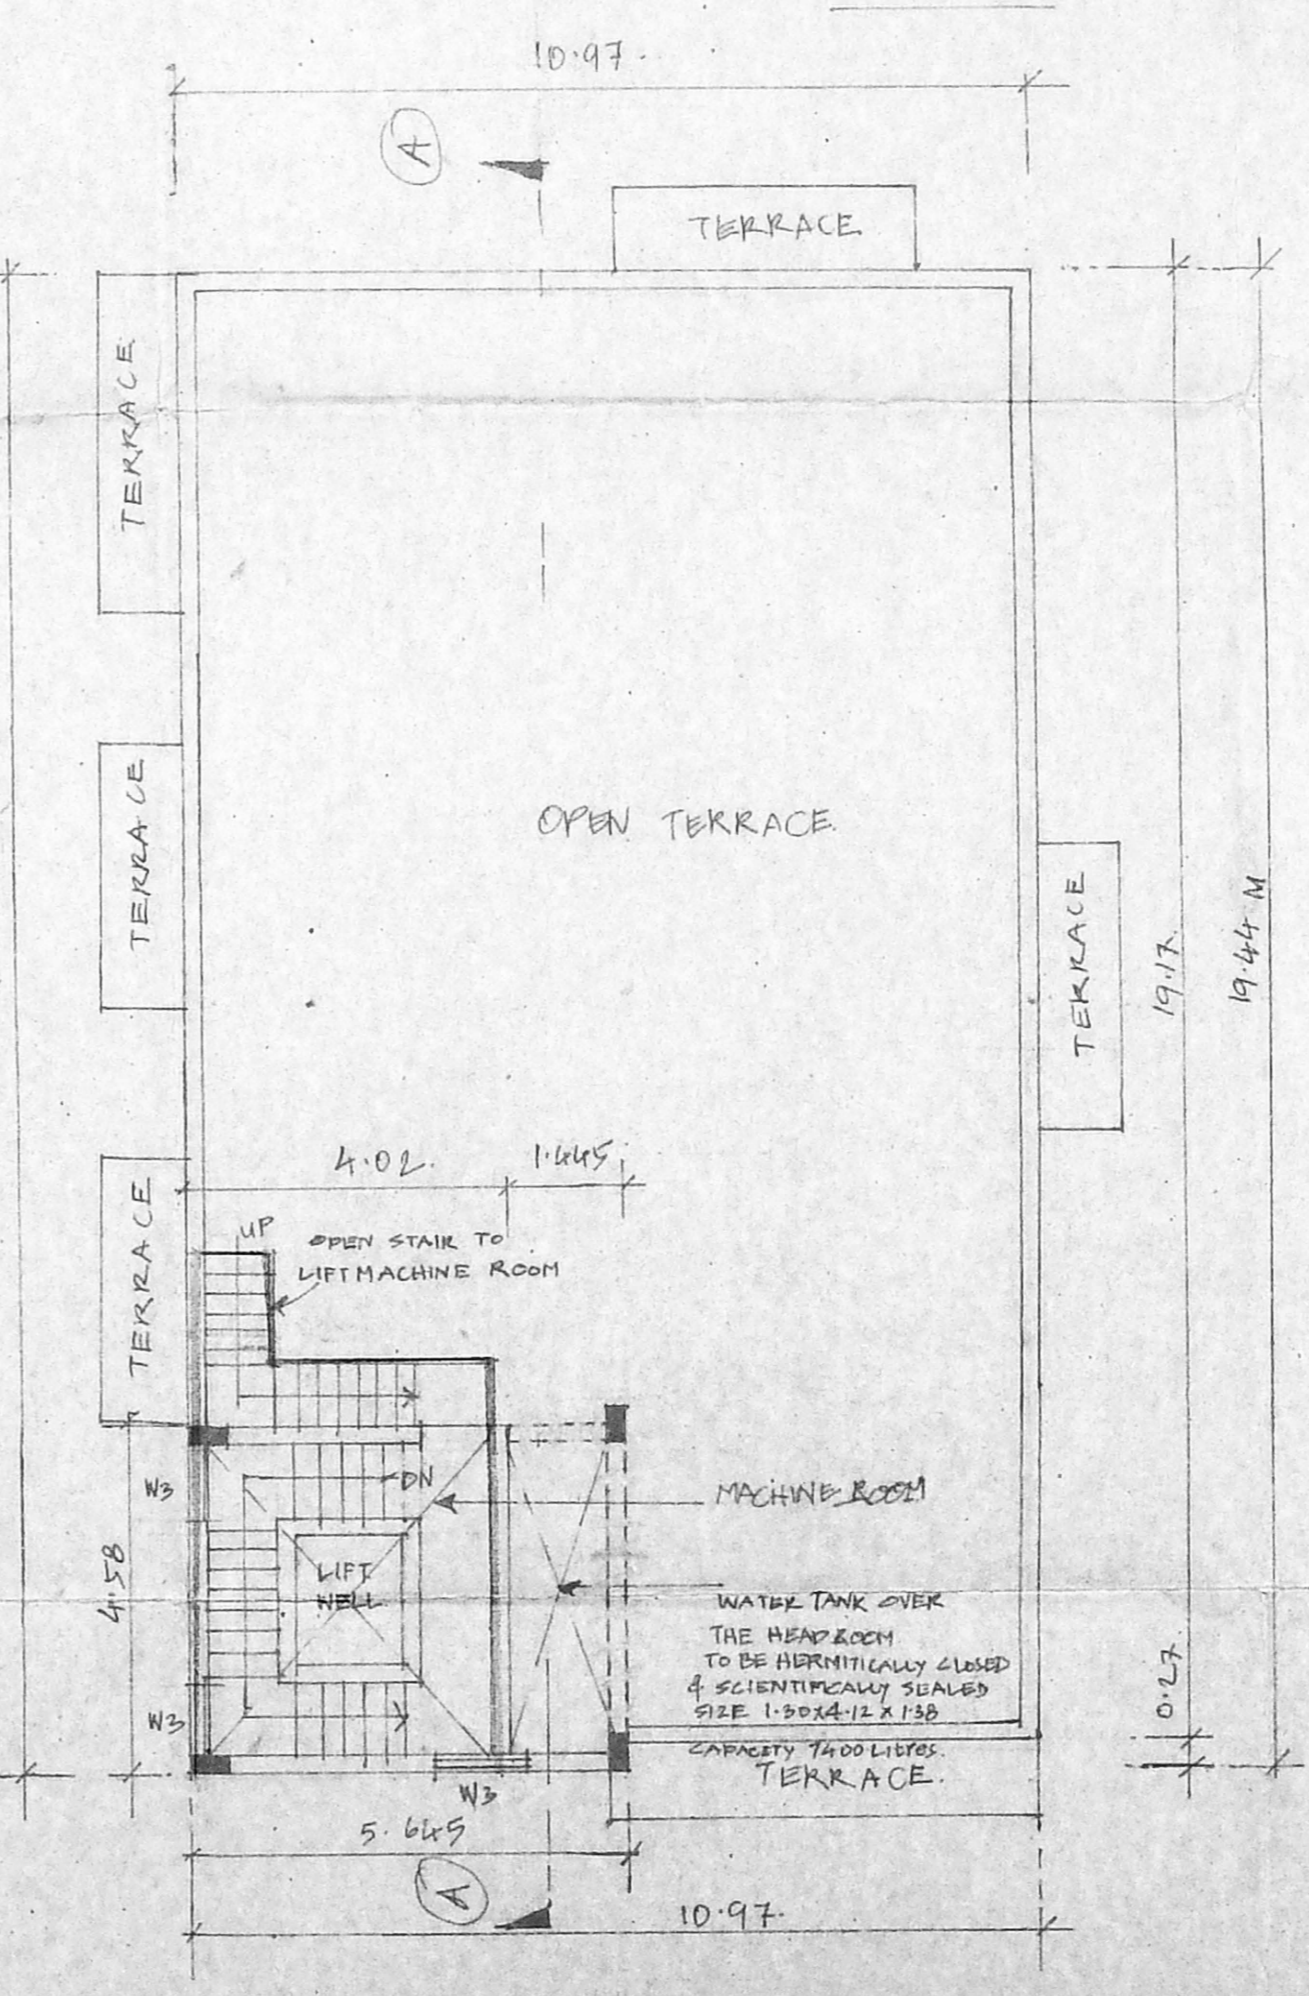

TERRACE FLOOR PLAN