



Revised Plan
 Dt. 24/03/2014

NO. 1
 C.No. Bc/26890/04
 P.A.
 D.P.

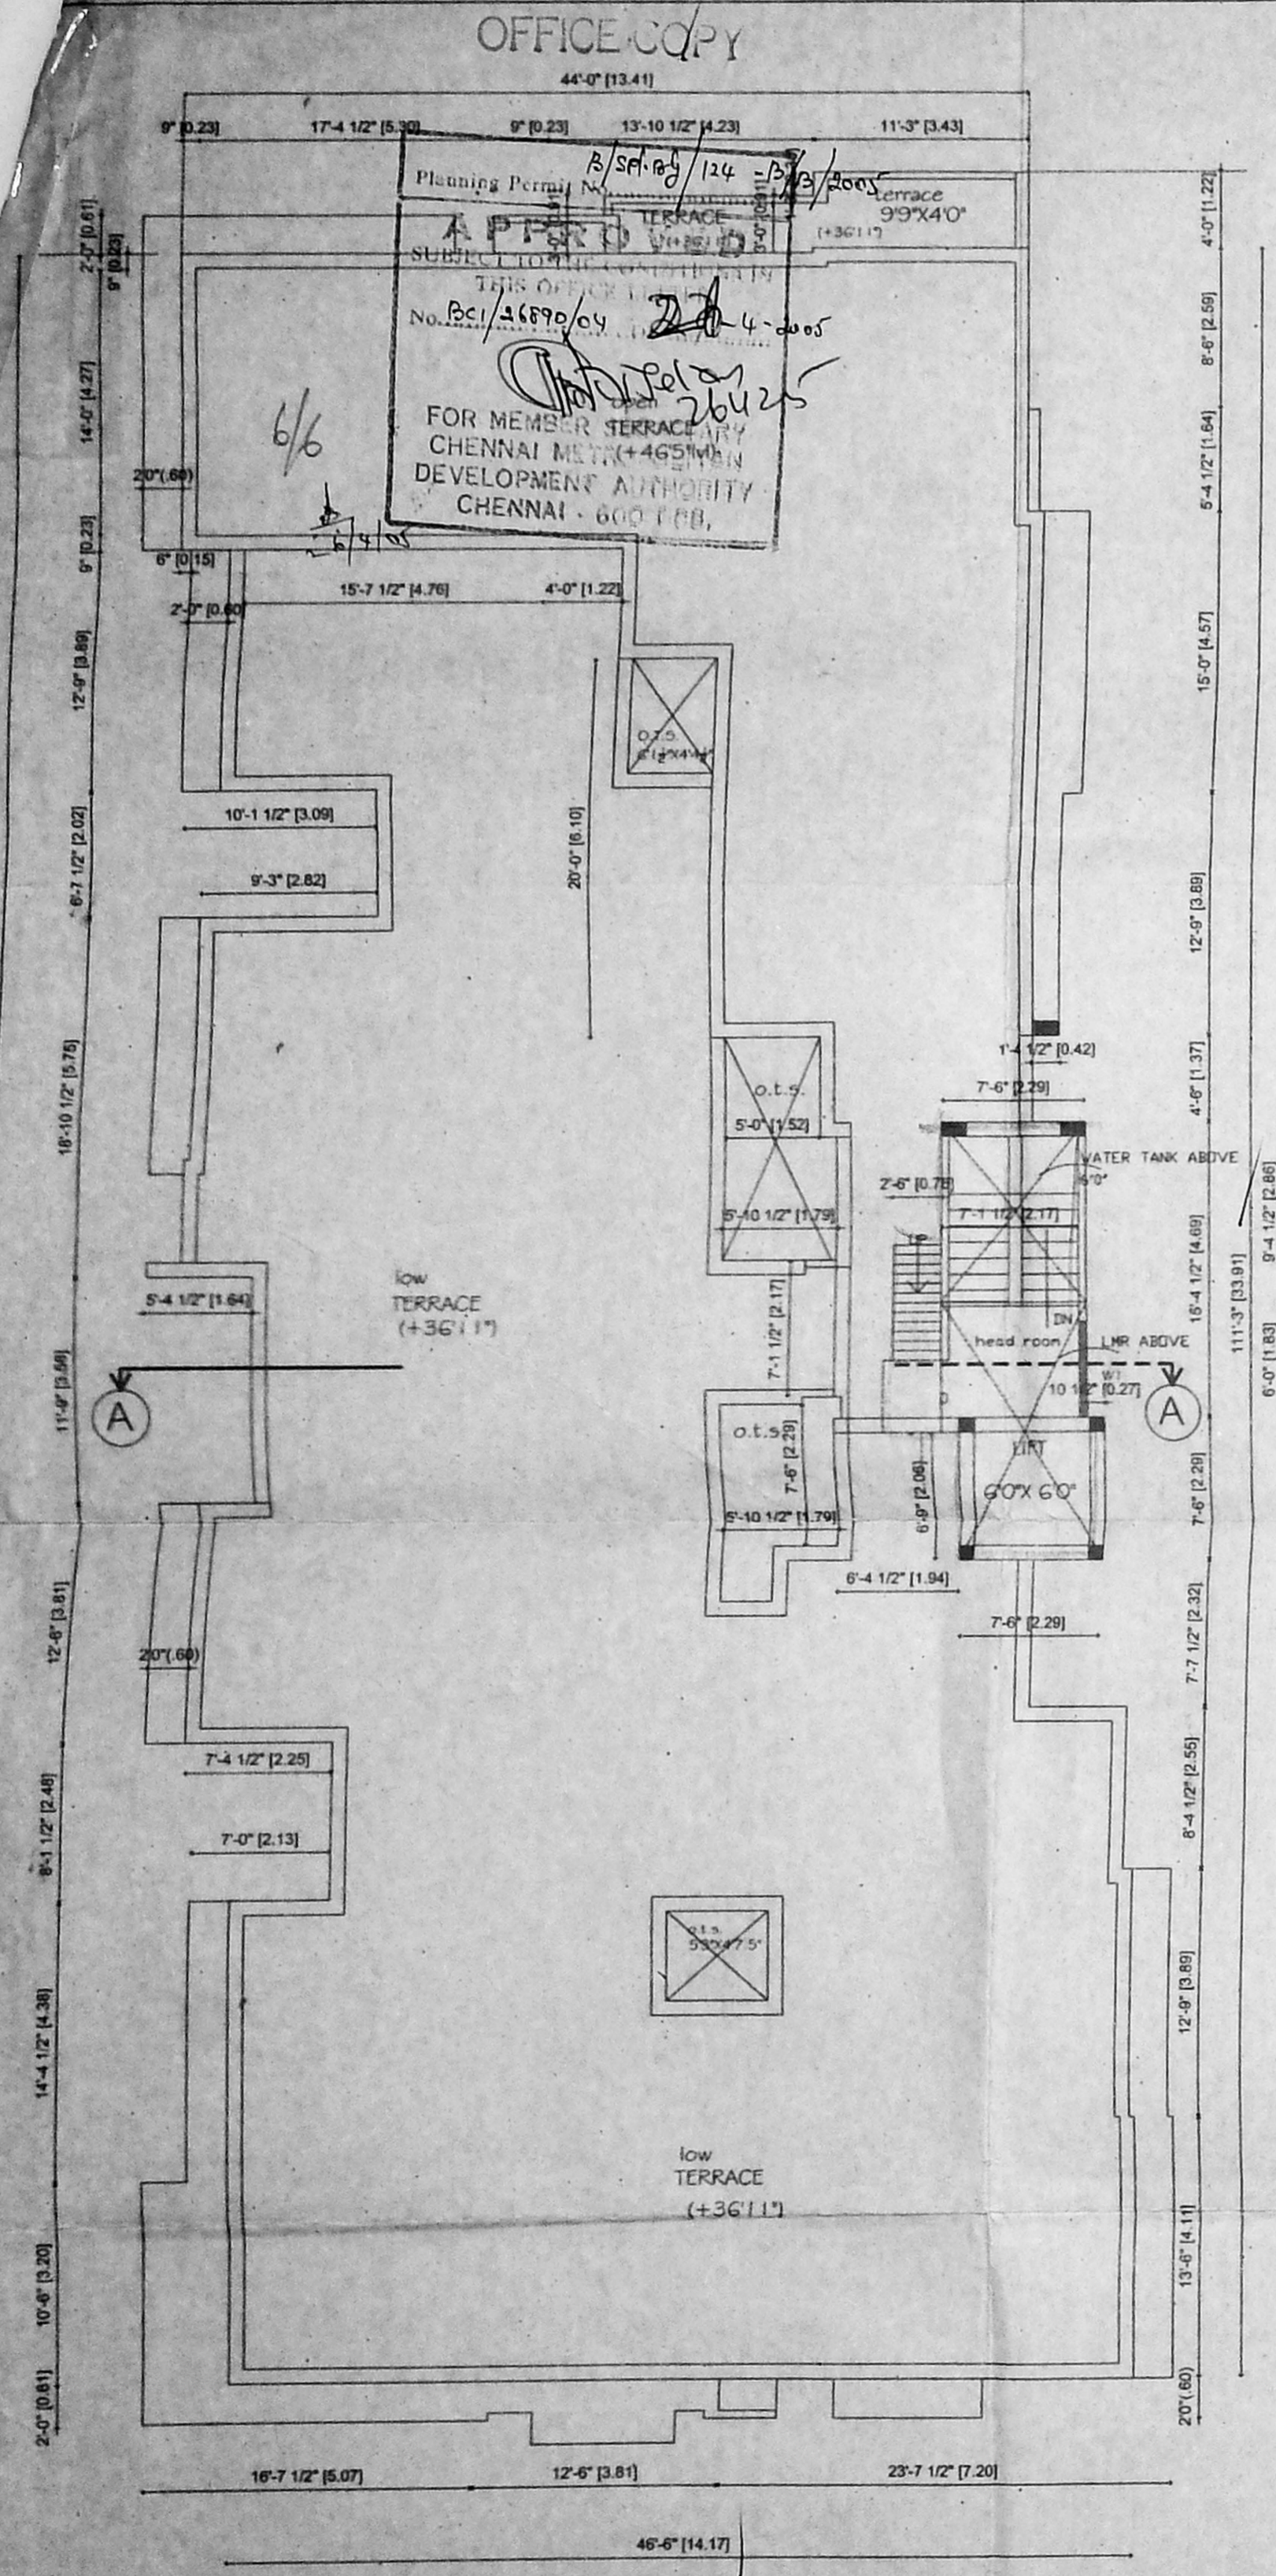


TERRACE FLOOR PLAN
 SCALE: 1/800 (1:800)

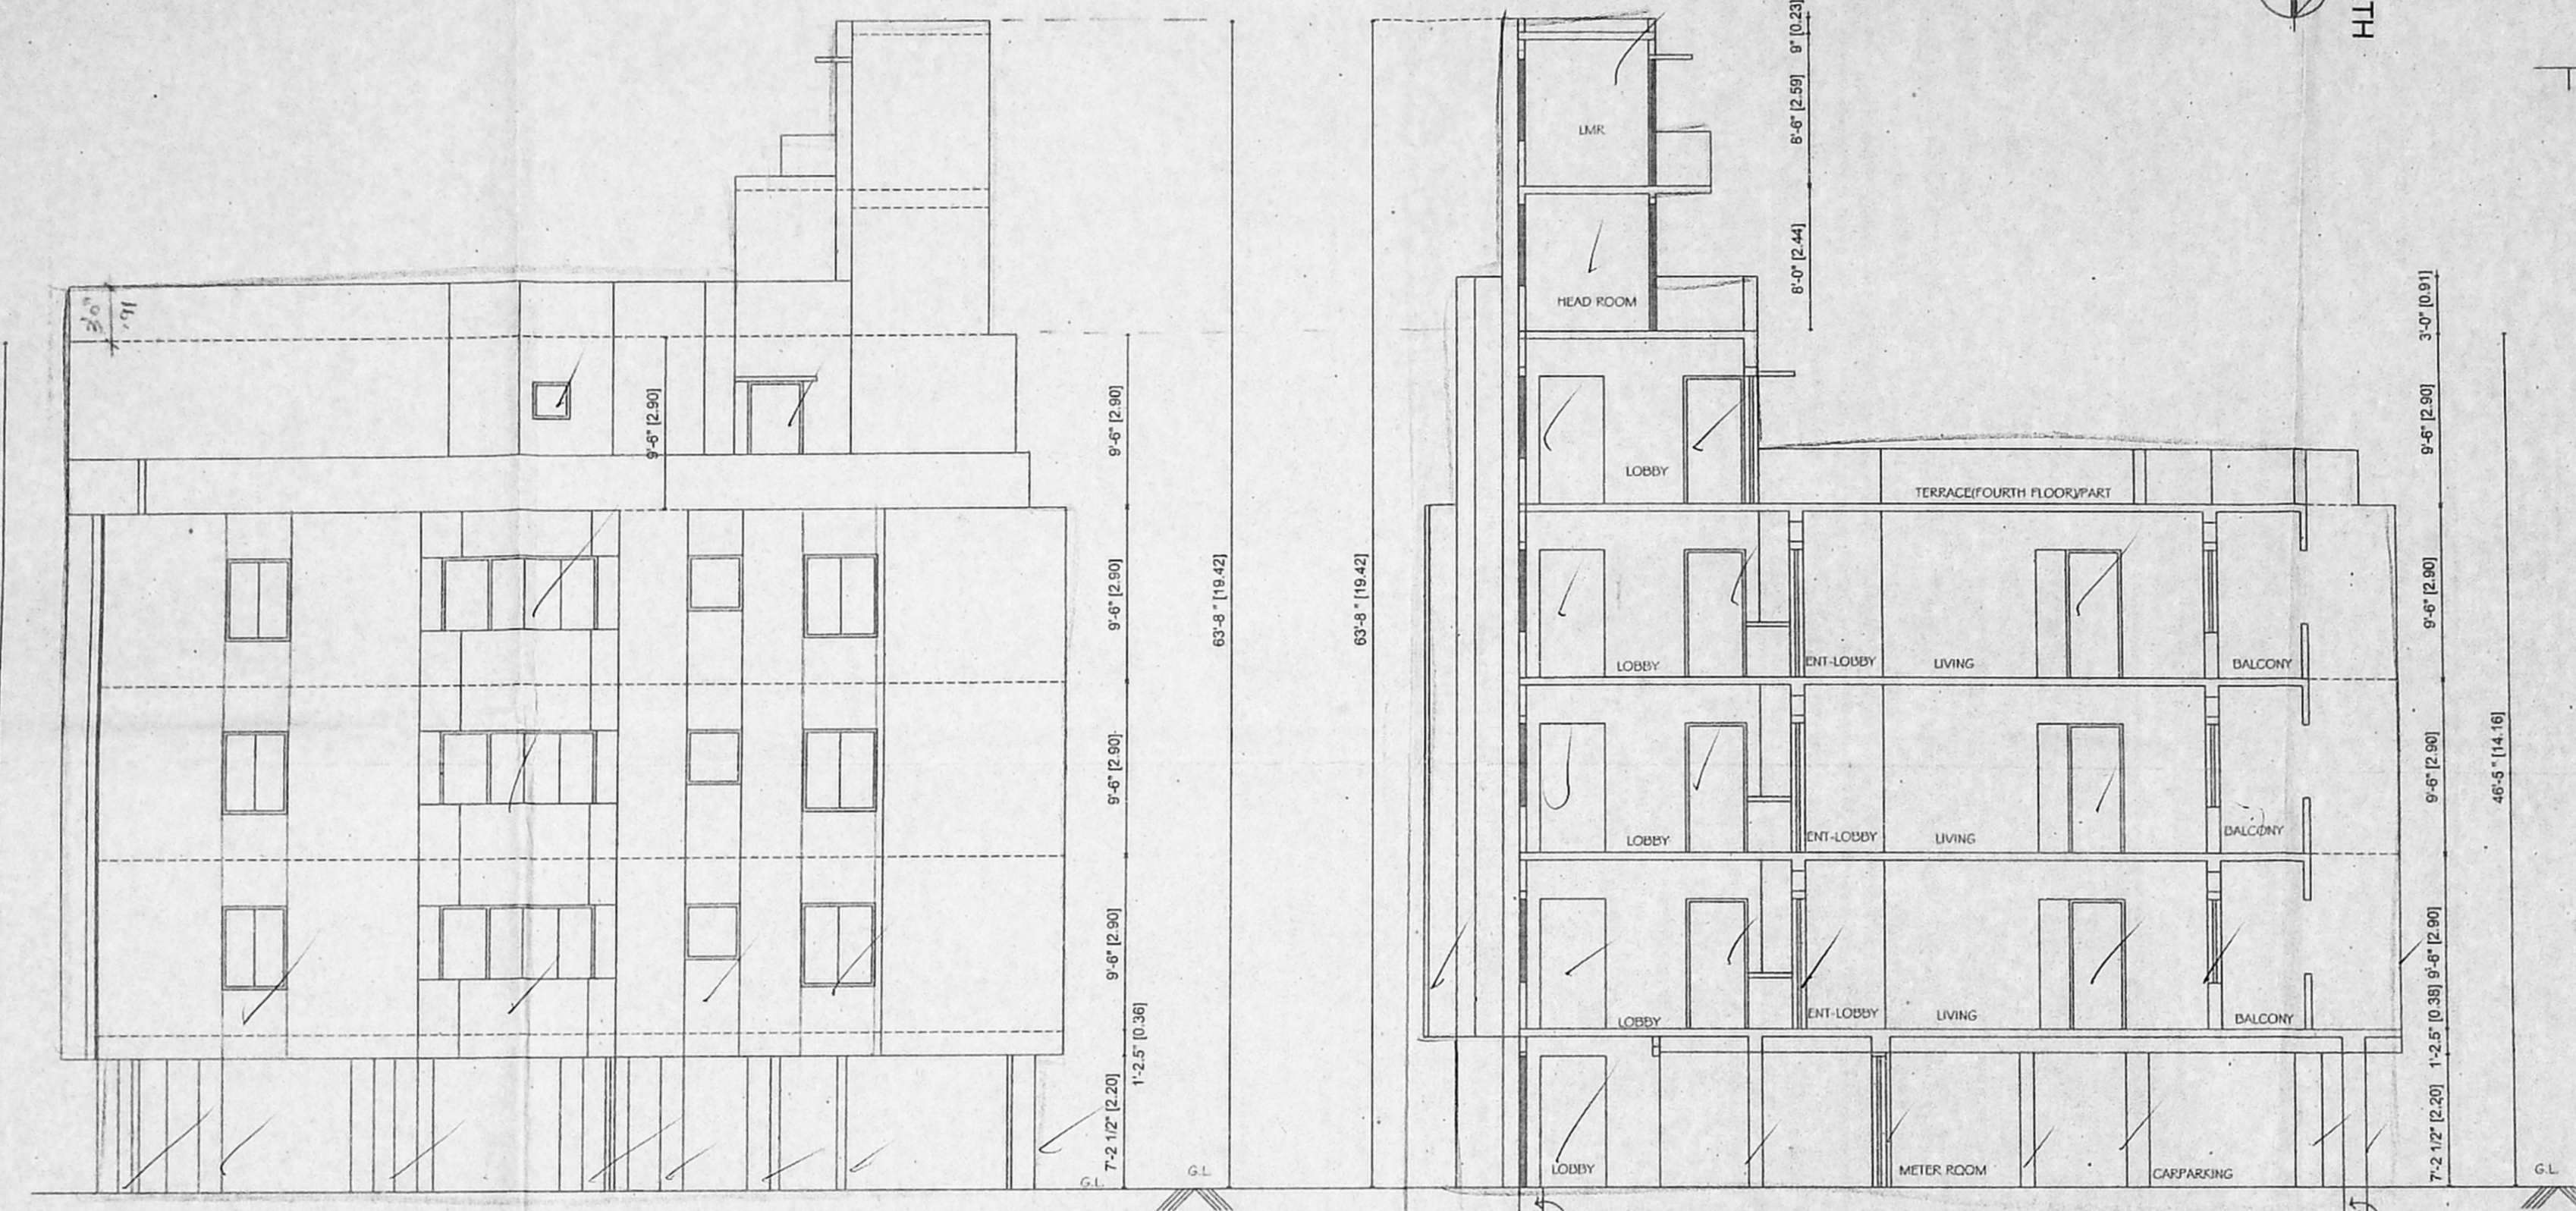


FRONT ELEVATION
 SCALE: 1/800 (1:800)


SECTION AA
 SCALE: 1/800 (1:800)

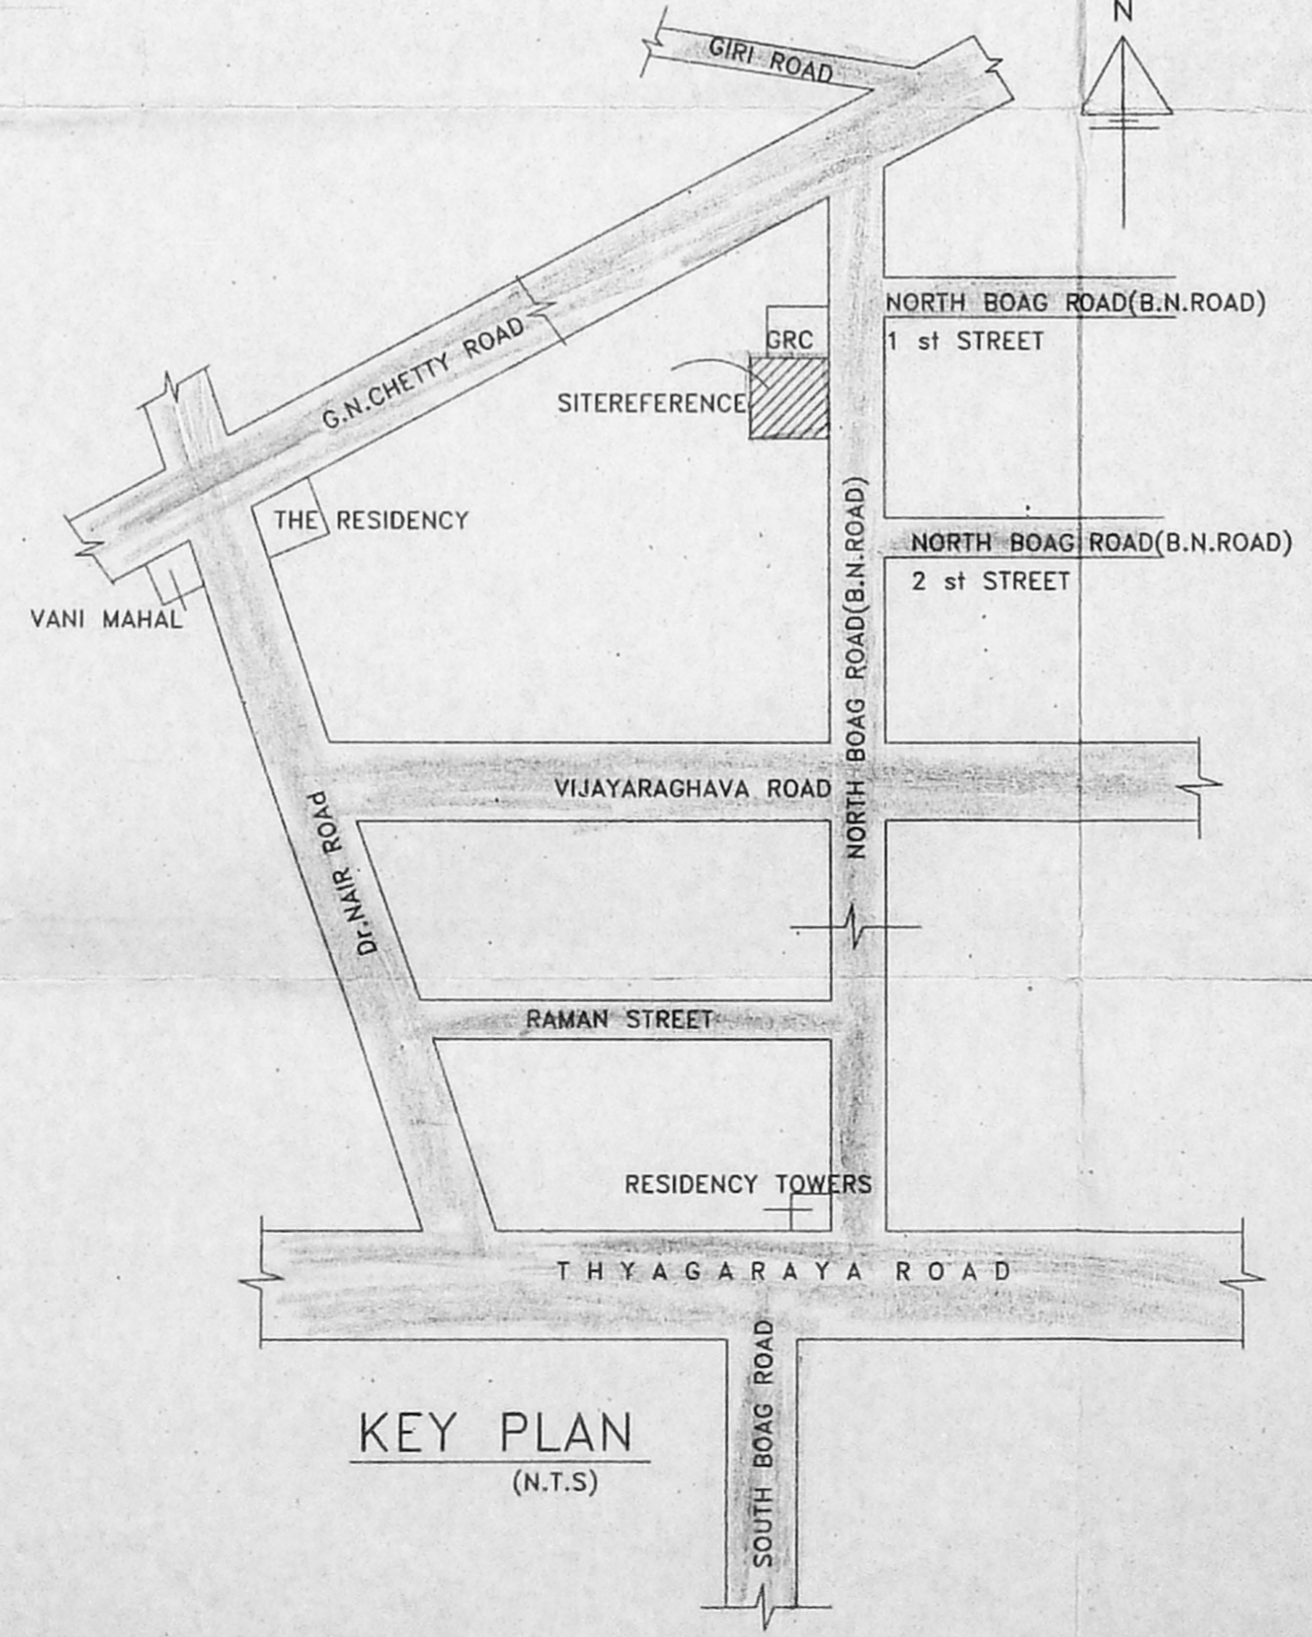


KEY PLAN
 (N.T.S)

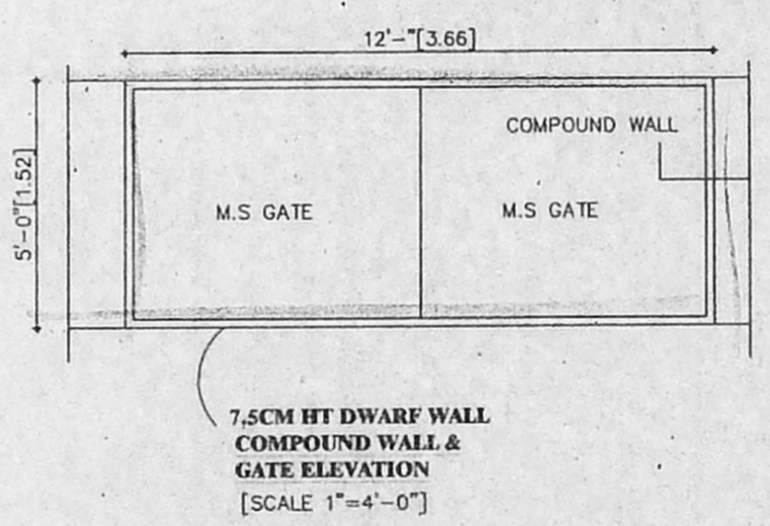


7.5CM HT DWARF WALL
 COMPOUND WALL &
 GATE ELEVATION
 [SCALE 1"=4'-0"]

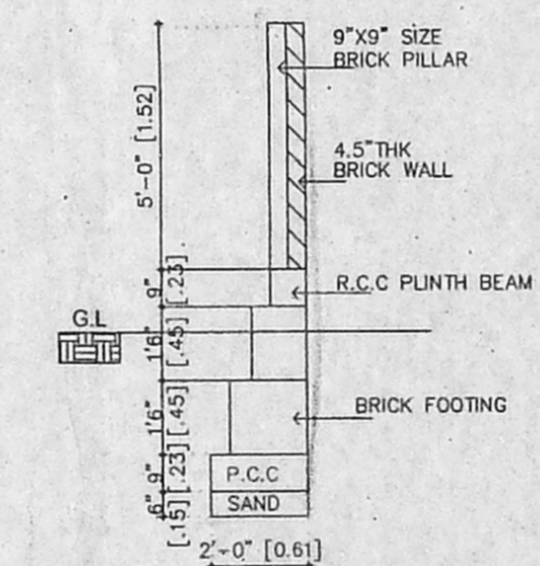


SECTION OF
 COMPOUND WALL

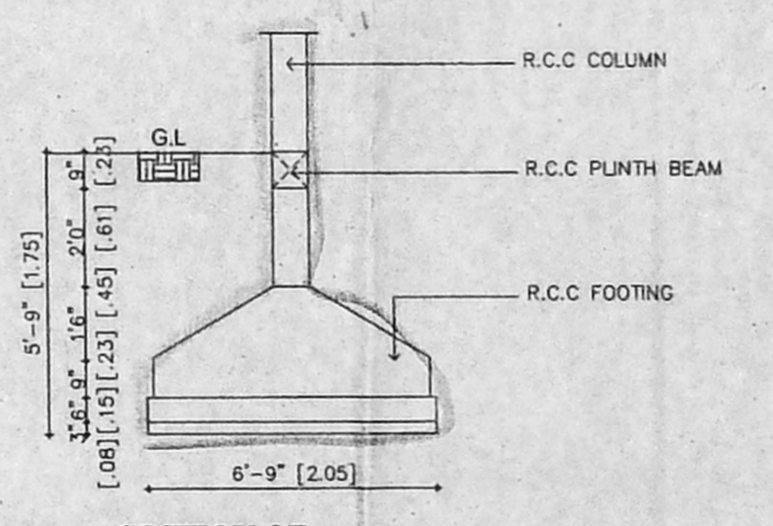


SECTION OF
 R.C.C COLUMN FOUNDATION

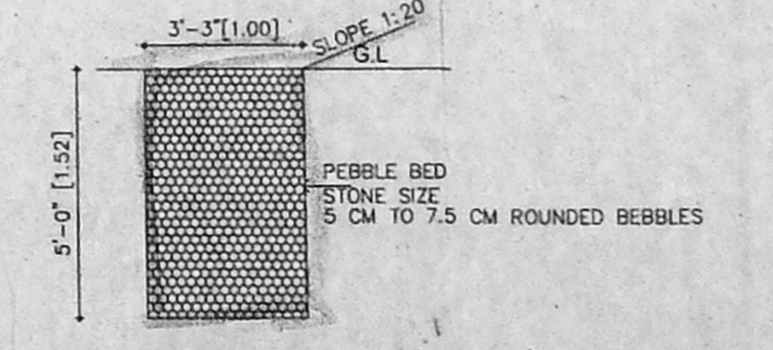


SECTION-DD
 PEBBLE BED
 [SCALE 1"=4'-0"]

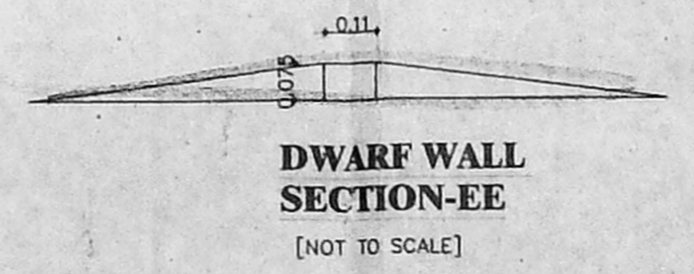


DWARF WALL
 SECTION-EE
 [NOT TO SCALE]

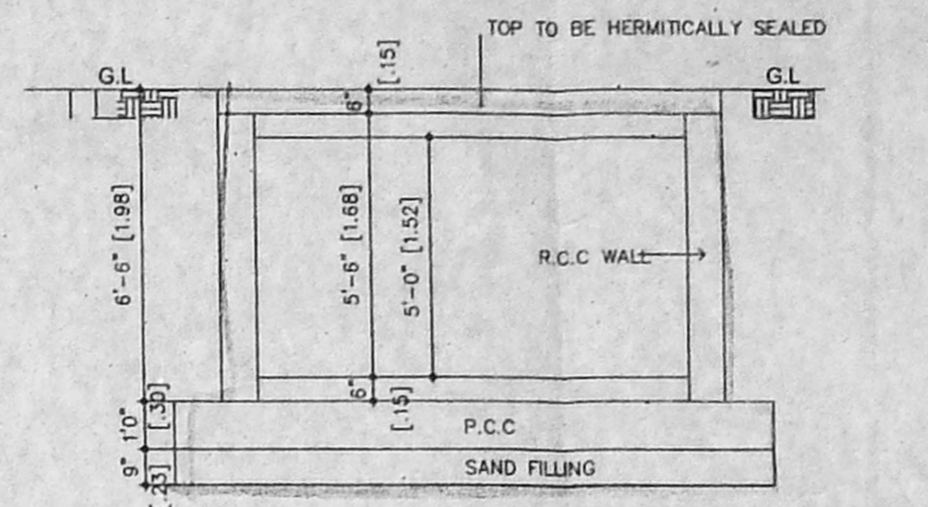

SECTION OF SUMP C-C
 [SCALE 1"=4'-0"]

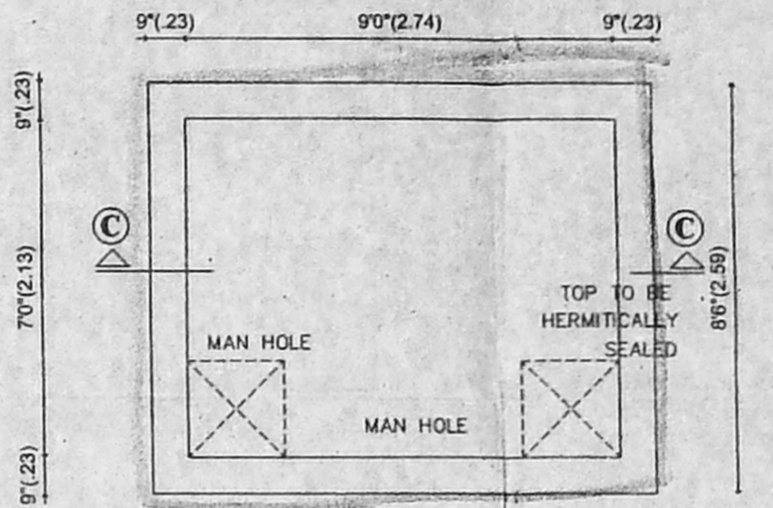

PLAN OF SUMP
 7900 LITRES CAPACITY

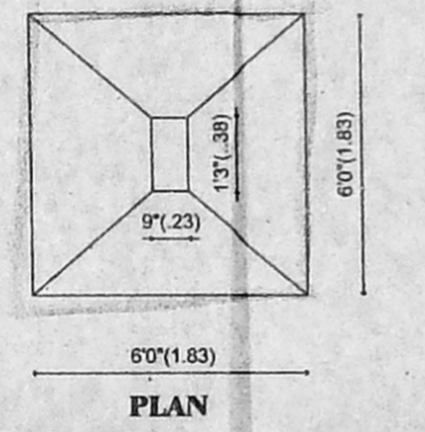

PLAN

SPECIFICATION:

- FOUNDATION : R.C.C COLUMN FOOTINGS
- BRICK WORK : CM 1:6 FOR SUPER STRUCTURE
- PLASTERING : CM 1:5 FOR WALLS & 1:3 FOR CEILING
- FLOORING : MOSAIC FLOORING
- CEMENT PAINT : 2.COAT FOR WALLS & 1.EXTRA COAT FOR CEILING
- R.C.C : 1:2:4 FOR SLABS & LINTELS
- WOOD WORK : ALL WOOD WORKS IN BEST QUALITY TIMBER
- WEATHERING : BUJELLI LIME MORTAR OVER ROOF
- COURSE : SLAB ONE LAYER OF COUNTRY TILES

COLOUR INDEX:

PROPOSED	
ROAD	
BOUNDARY	

PLAN SHOWING THE PROPOSED RESIDENTIAL AT OLD DOOR NO.53, NEW DOOR NO.6 NORTH BOAG ROAD(B.N.ROAD) , T.NAGAR, T.S.NO 4892 AS PER PATTI T.S.NO.8634/2 BLOCK -114 OF T.NAGAR VILLAGE VILLAGE, CHENNAI-600 017. MAMBALAM -GUINDY- TALUK

ZONE VIII, DIVISION : 114.

SIGNATURE OWNER/ POWER AGENT

S. Nagesh

S. NAGESH B.E. (CIVIL) M.A.Sc., M.T.E.
 Structural Engineer
 Class-1 Licensed Surveyor No. 128
 NEW No 16 3rd CROSS STREET,
 KARPAGAM GARDENS ADYAR,
 CHENNAI 600 026

LIC.SURVEYOR