



SITE PLAN
SCALE: 1" = 16'-0" (1:200)

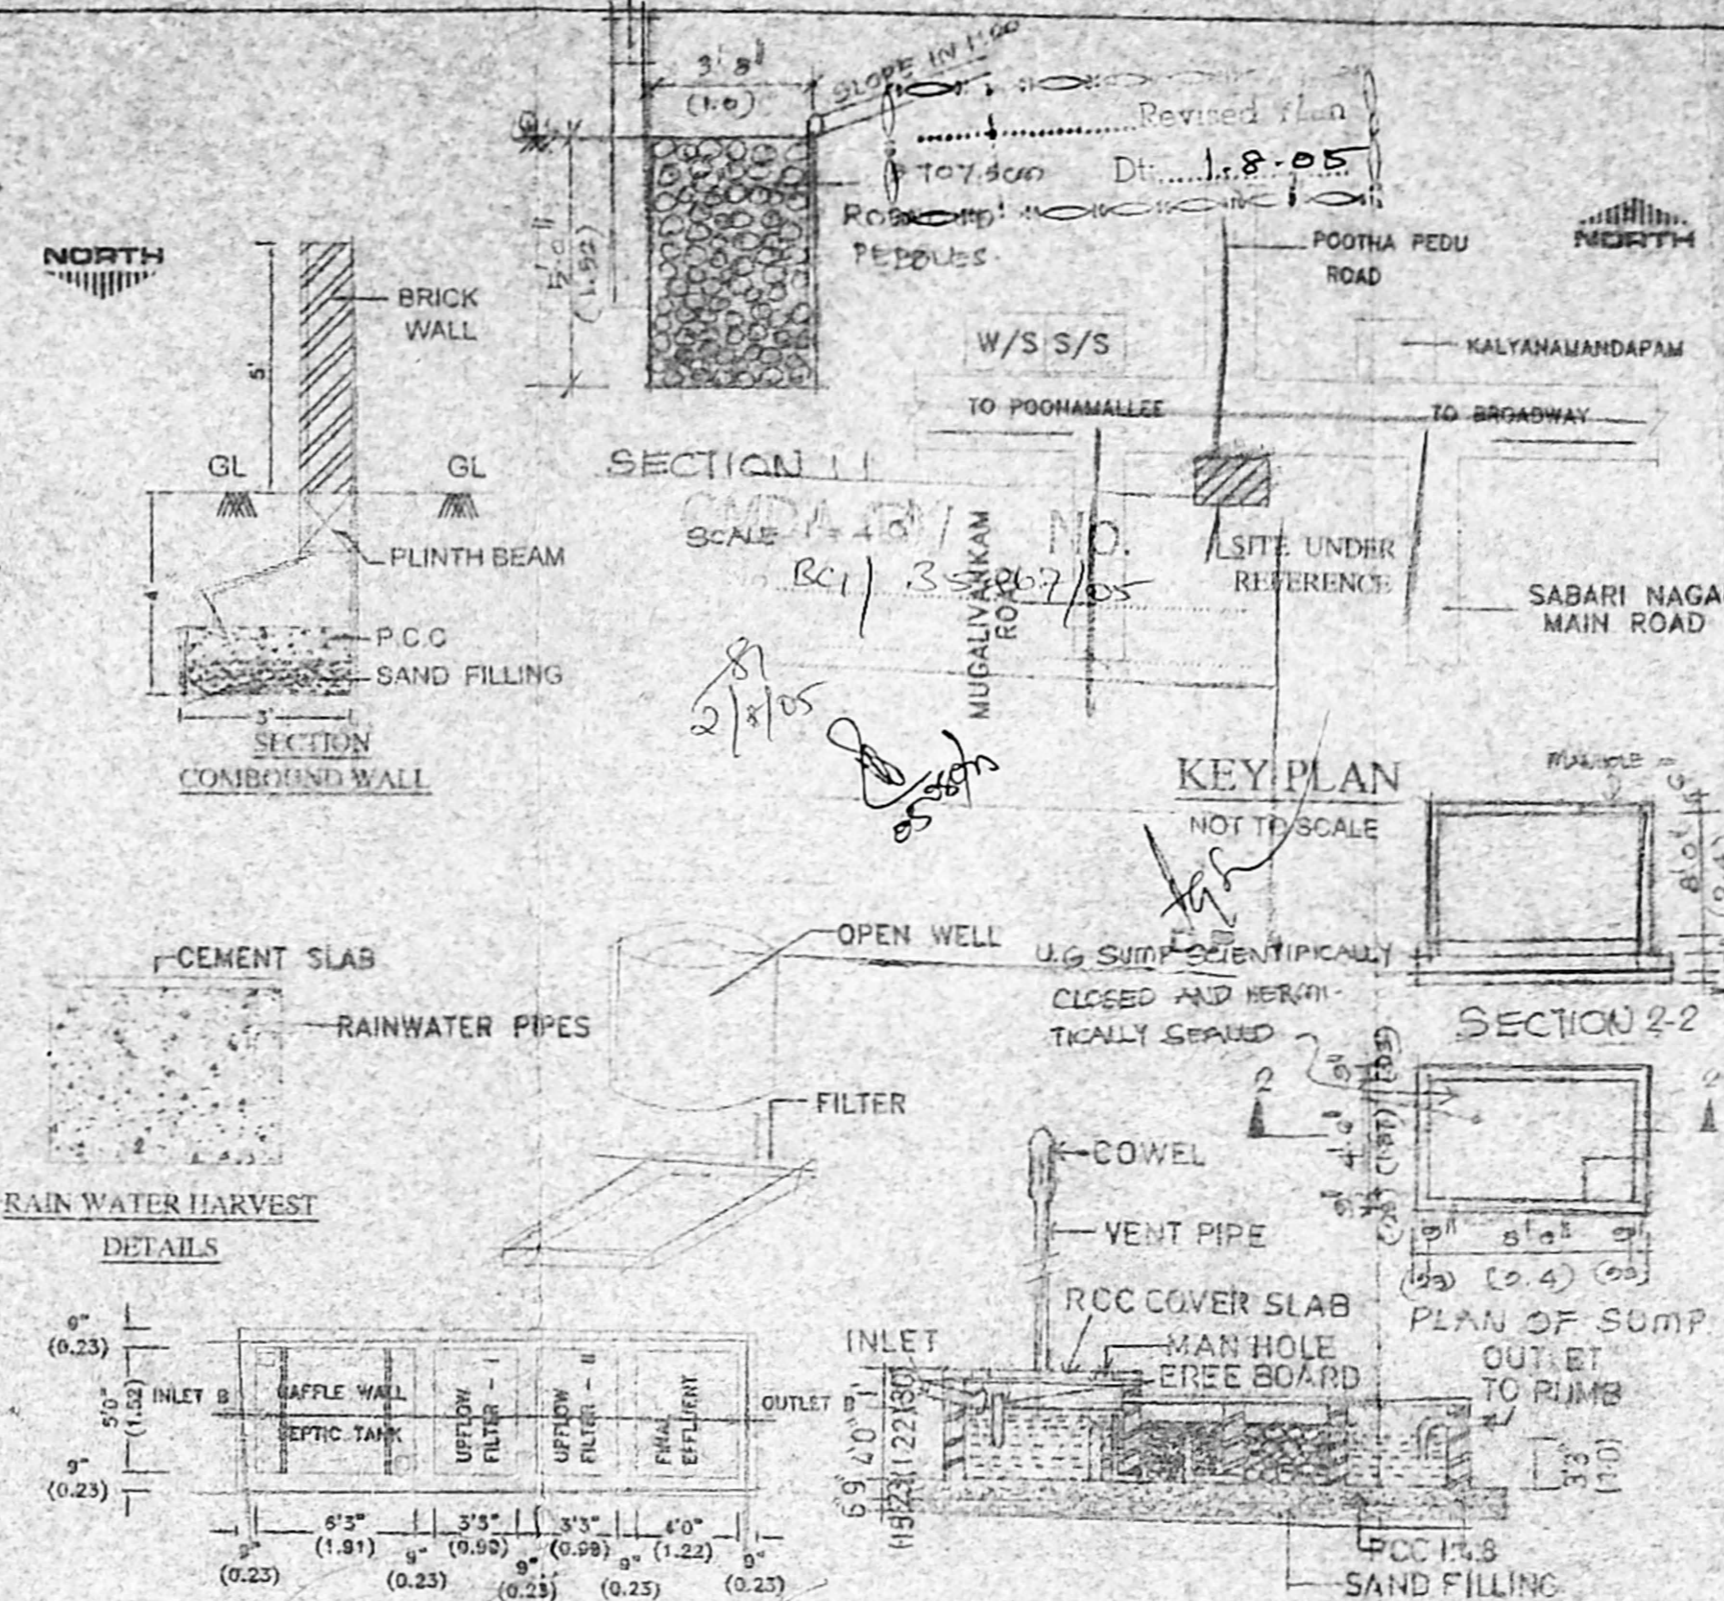


PLAN UPFLOW FILTER DESIGN

ELEVATION


SECTION ON "AA"

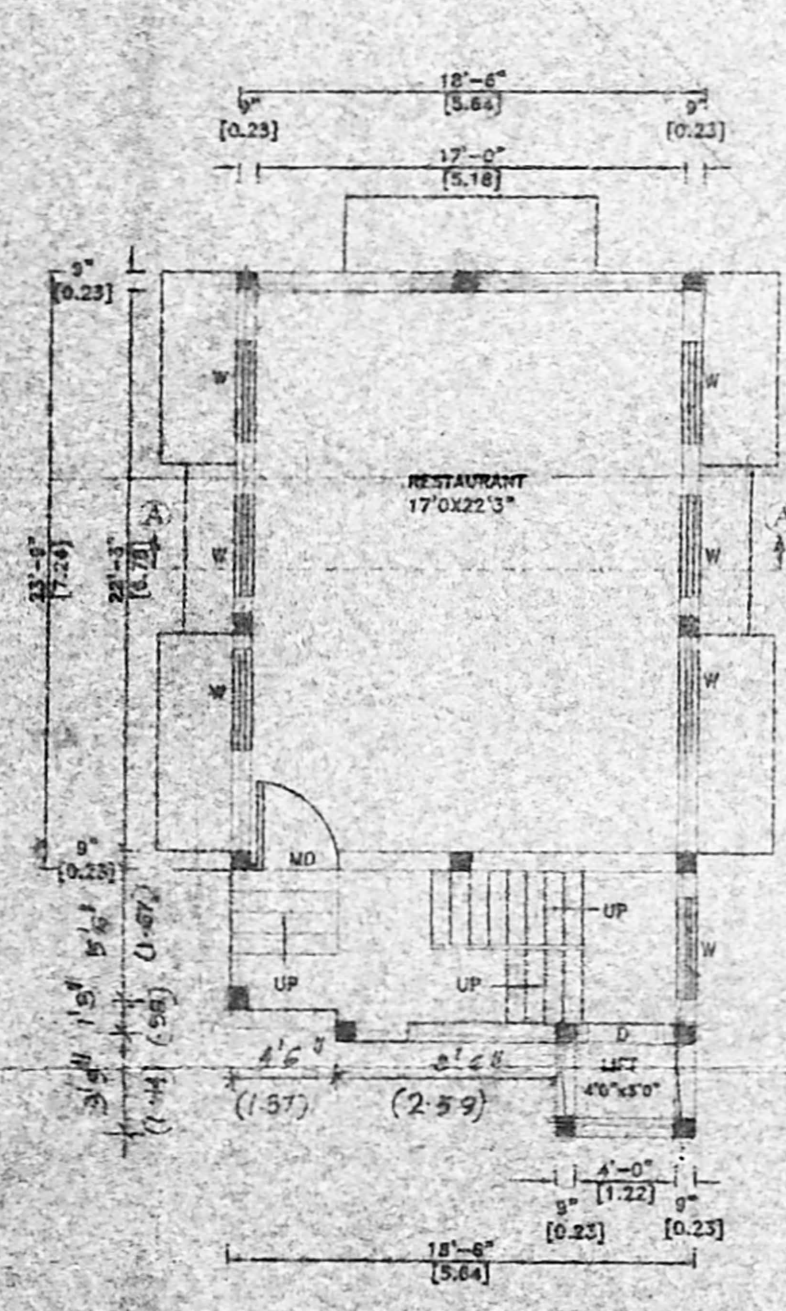


GROUND FLOOR PLAN

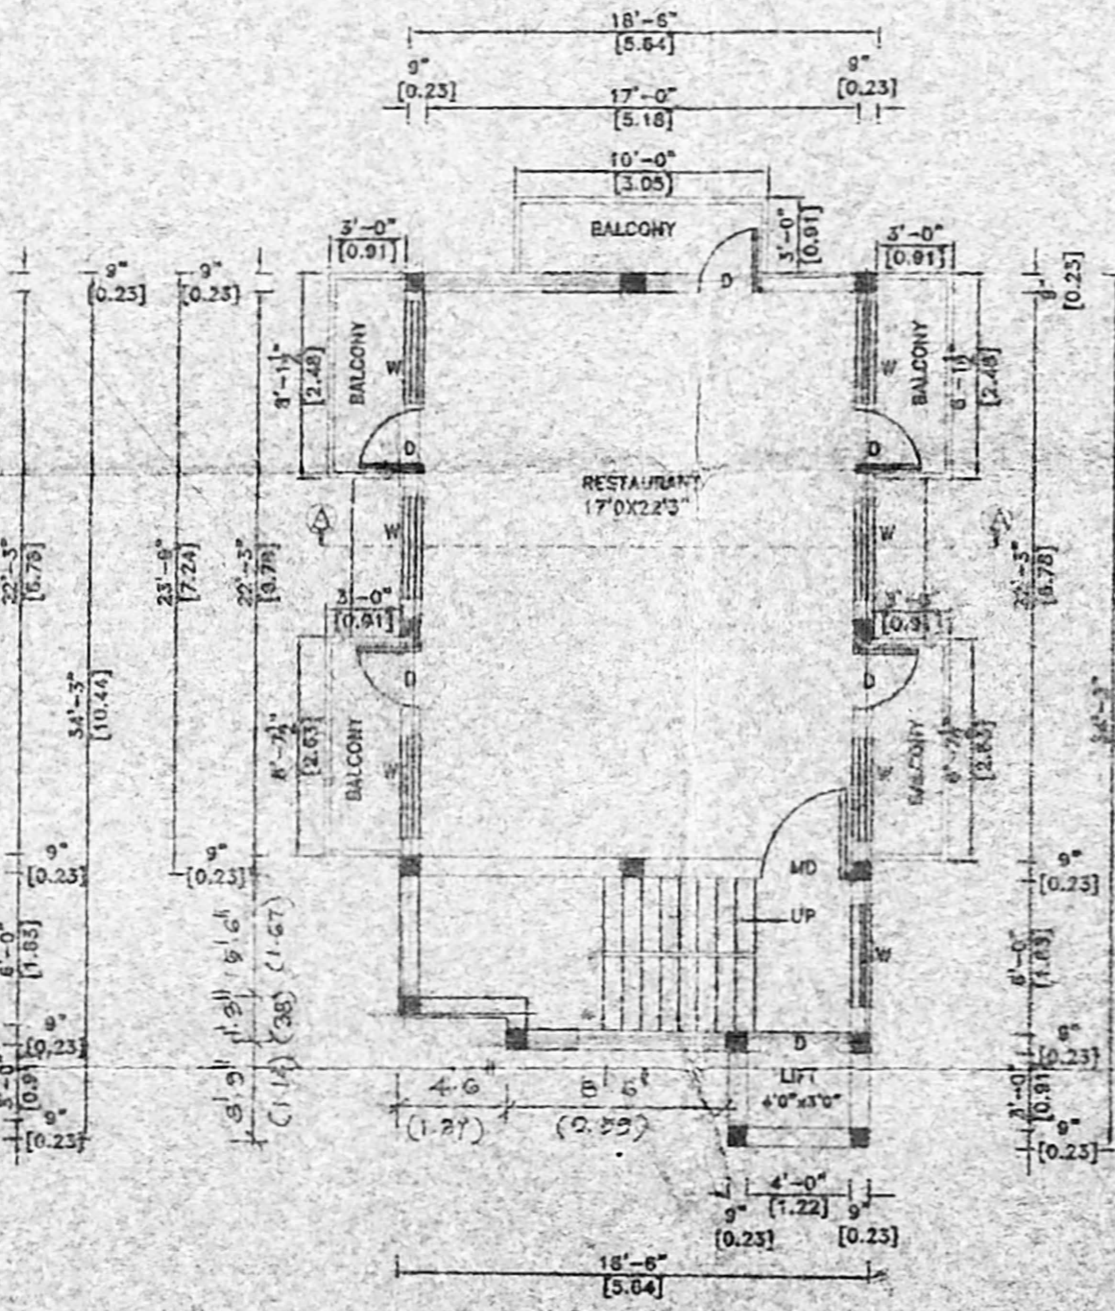

FIRST FLOOR PLAN

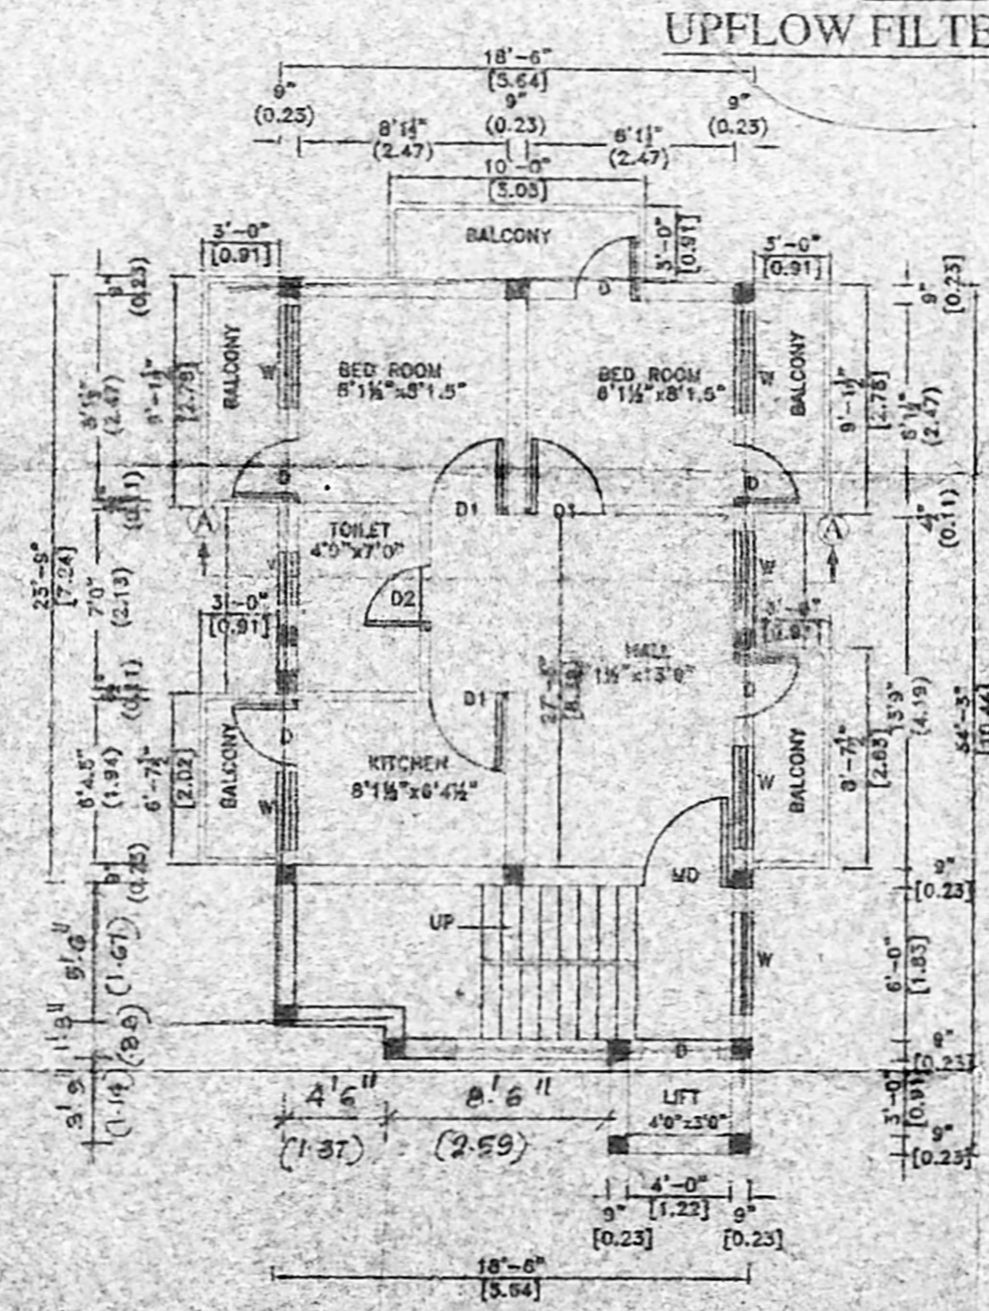

SECOND FLOOR PLAN

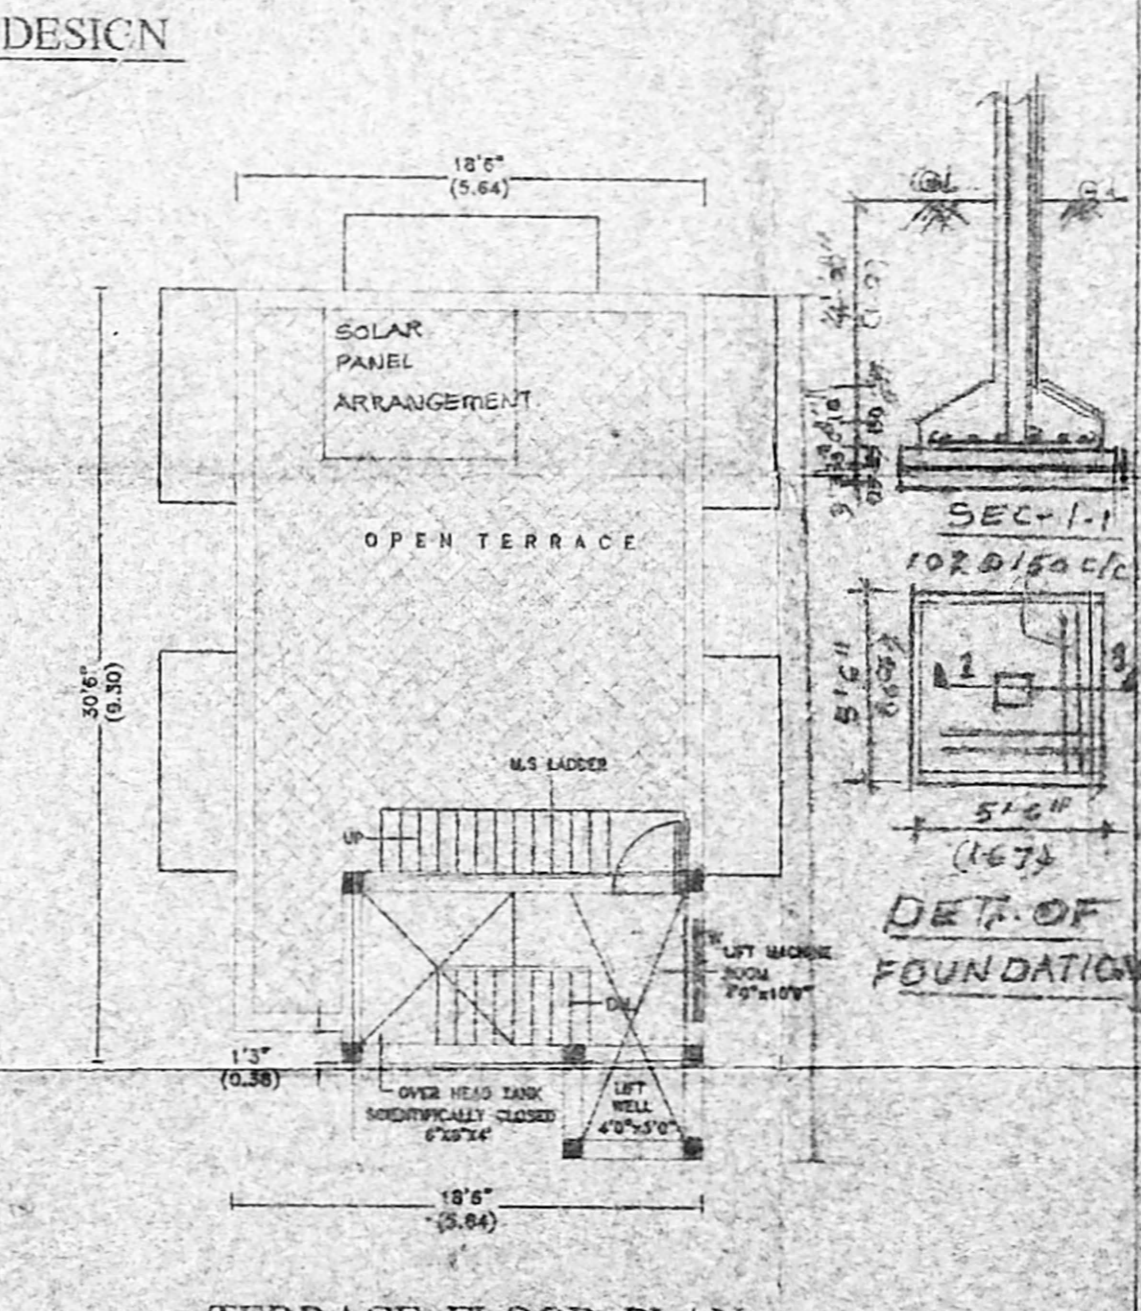

TERRACE FLOOR PLAN

SCHEDULE OF JOINERY		
TYPE	DETAIL	SIZE
MD	DOOR	3'3" x 7'0"
D1	DOOR	3'0" x 7'0"
D2	DOOR	2'6" x 7'0"
W	WINDOW	6'0" x 4'6"
W1	WINDOW	4'6" x 4'6"
V	VENTILATOR	3'0" x 2'0"

SPECIFICATION	
FOUNDATION	COLUMN FOOTING
BRICK WORK	C.M. 1:5 FOR SUPER STRUCTURE
PLASTERING	C.M. 1:5 FOR WALLS & 1:3 FOR CEILING
CEMENT PAINT	2 COATS FOR WALLS & 1 EXTRA COAT FOR CEILING
R.C.C.	1:2:4 FOR SLABS & LINTELS
WOOD WORK	ALL WOOD WORKS IN BEST QUALITY TIMBER
WEATHERING COURSE	3 BELL LIME MORTAR OVER ROOF SLAB ONE LAYER OF COUNTRY TILES

COLOUR INDEX-		
PROPOSED	[Symbol]	
ROAD	[Symbol]	
BOUNDARY	[Symbol]	

AREA STATEMENT		
	Sq. Ft.	Sq. M.
TOTAL SITE EXTENT	2604.00	242.00
GROUND FLOOR	579.28	53.82
FIRST FLOOR	710.18	65.98
SECOND FLOOR	710.18	65.98
TOTAL	1999.64	185.78
PLOT COVERAGE	27.20%	
F.S.I.	0.77	

PLAN SHOWING THE PROPOSED CONSTRUCTION OF A COMMERCIAL IN GROUND AND FIRST FLOOR RESIDENTIAL IN SECOND FLOOR AT PLOT No. 3, SABARI NAGAR, IN PATTI S.No. 42/1B, (PATTI NO-473) OF PORUR VILLAGE & TOWN PANCHAYAT, AMBATTUR TALUK, THIRUVALLUR DISTRICT.

LAYOUT PLAN APPROVED BY D.P. NO. 225/73

SCALE: 1" = 8'-0" (1:100)

[Handwritten Signature]

OWNERS SIGNATURE

ER. K. SELVAN,
BE (CIVIL), AMIE, C.E.(C), FIV,
CHARTERED ENGINEER & APPROVED VALUER,
CLASS LICENSED SURVEYOR,
Reg. No. 50072/2001, C.E. & S.
DOOR NO. 117, 2ND FLOOR, BROOK,
MOORE PARK, CHENNAI - 600 027
(1 EAR, MOORE PARK, CHENNAI)
PHONE NO. 26122020 SURVEY & S.
CELL NO. 9841232011