



ELEVATION - A

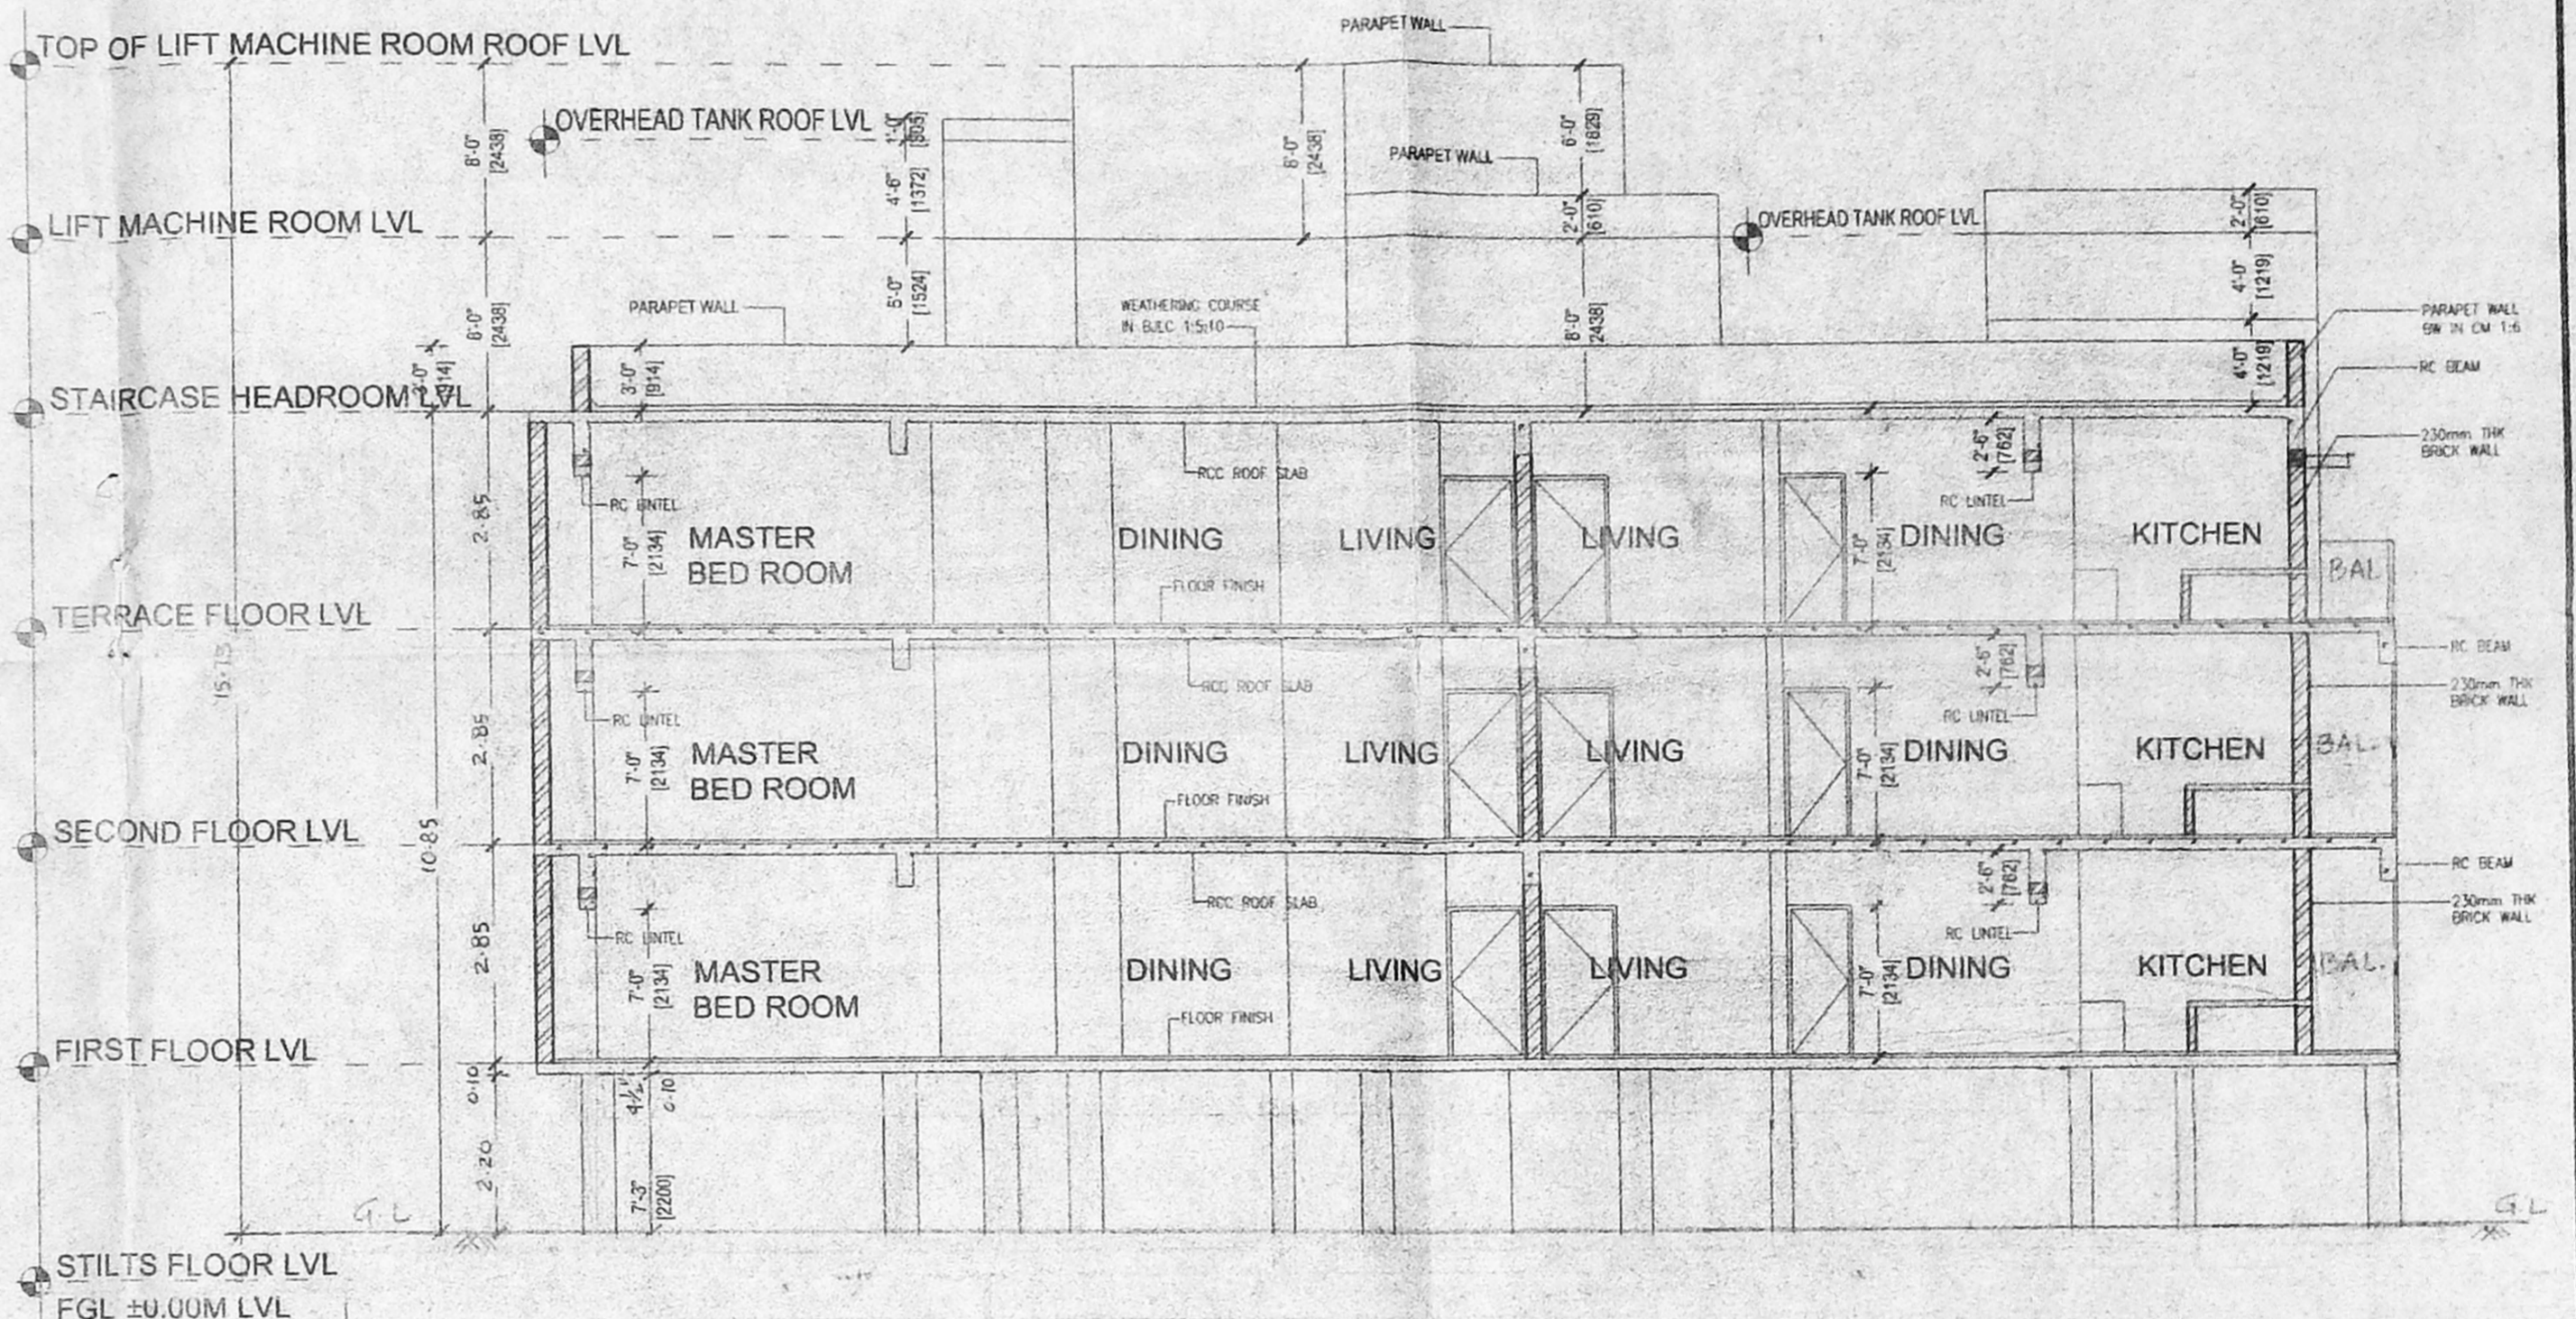


SECTION X-X

SECTION-X X

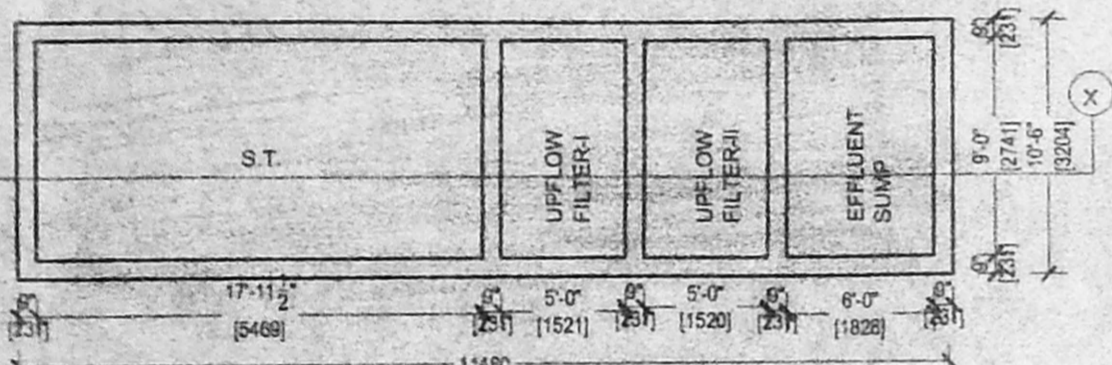


PLAN OF SEPTIC TANK WITH UPFLOW FILTER SYSTEM

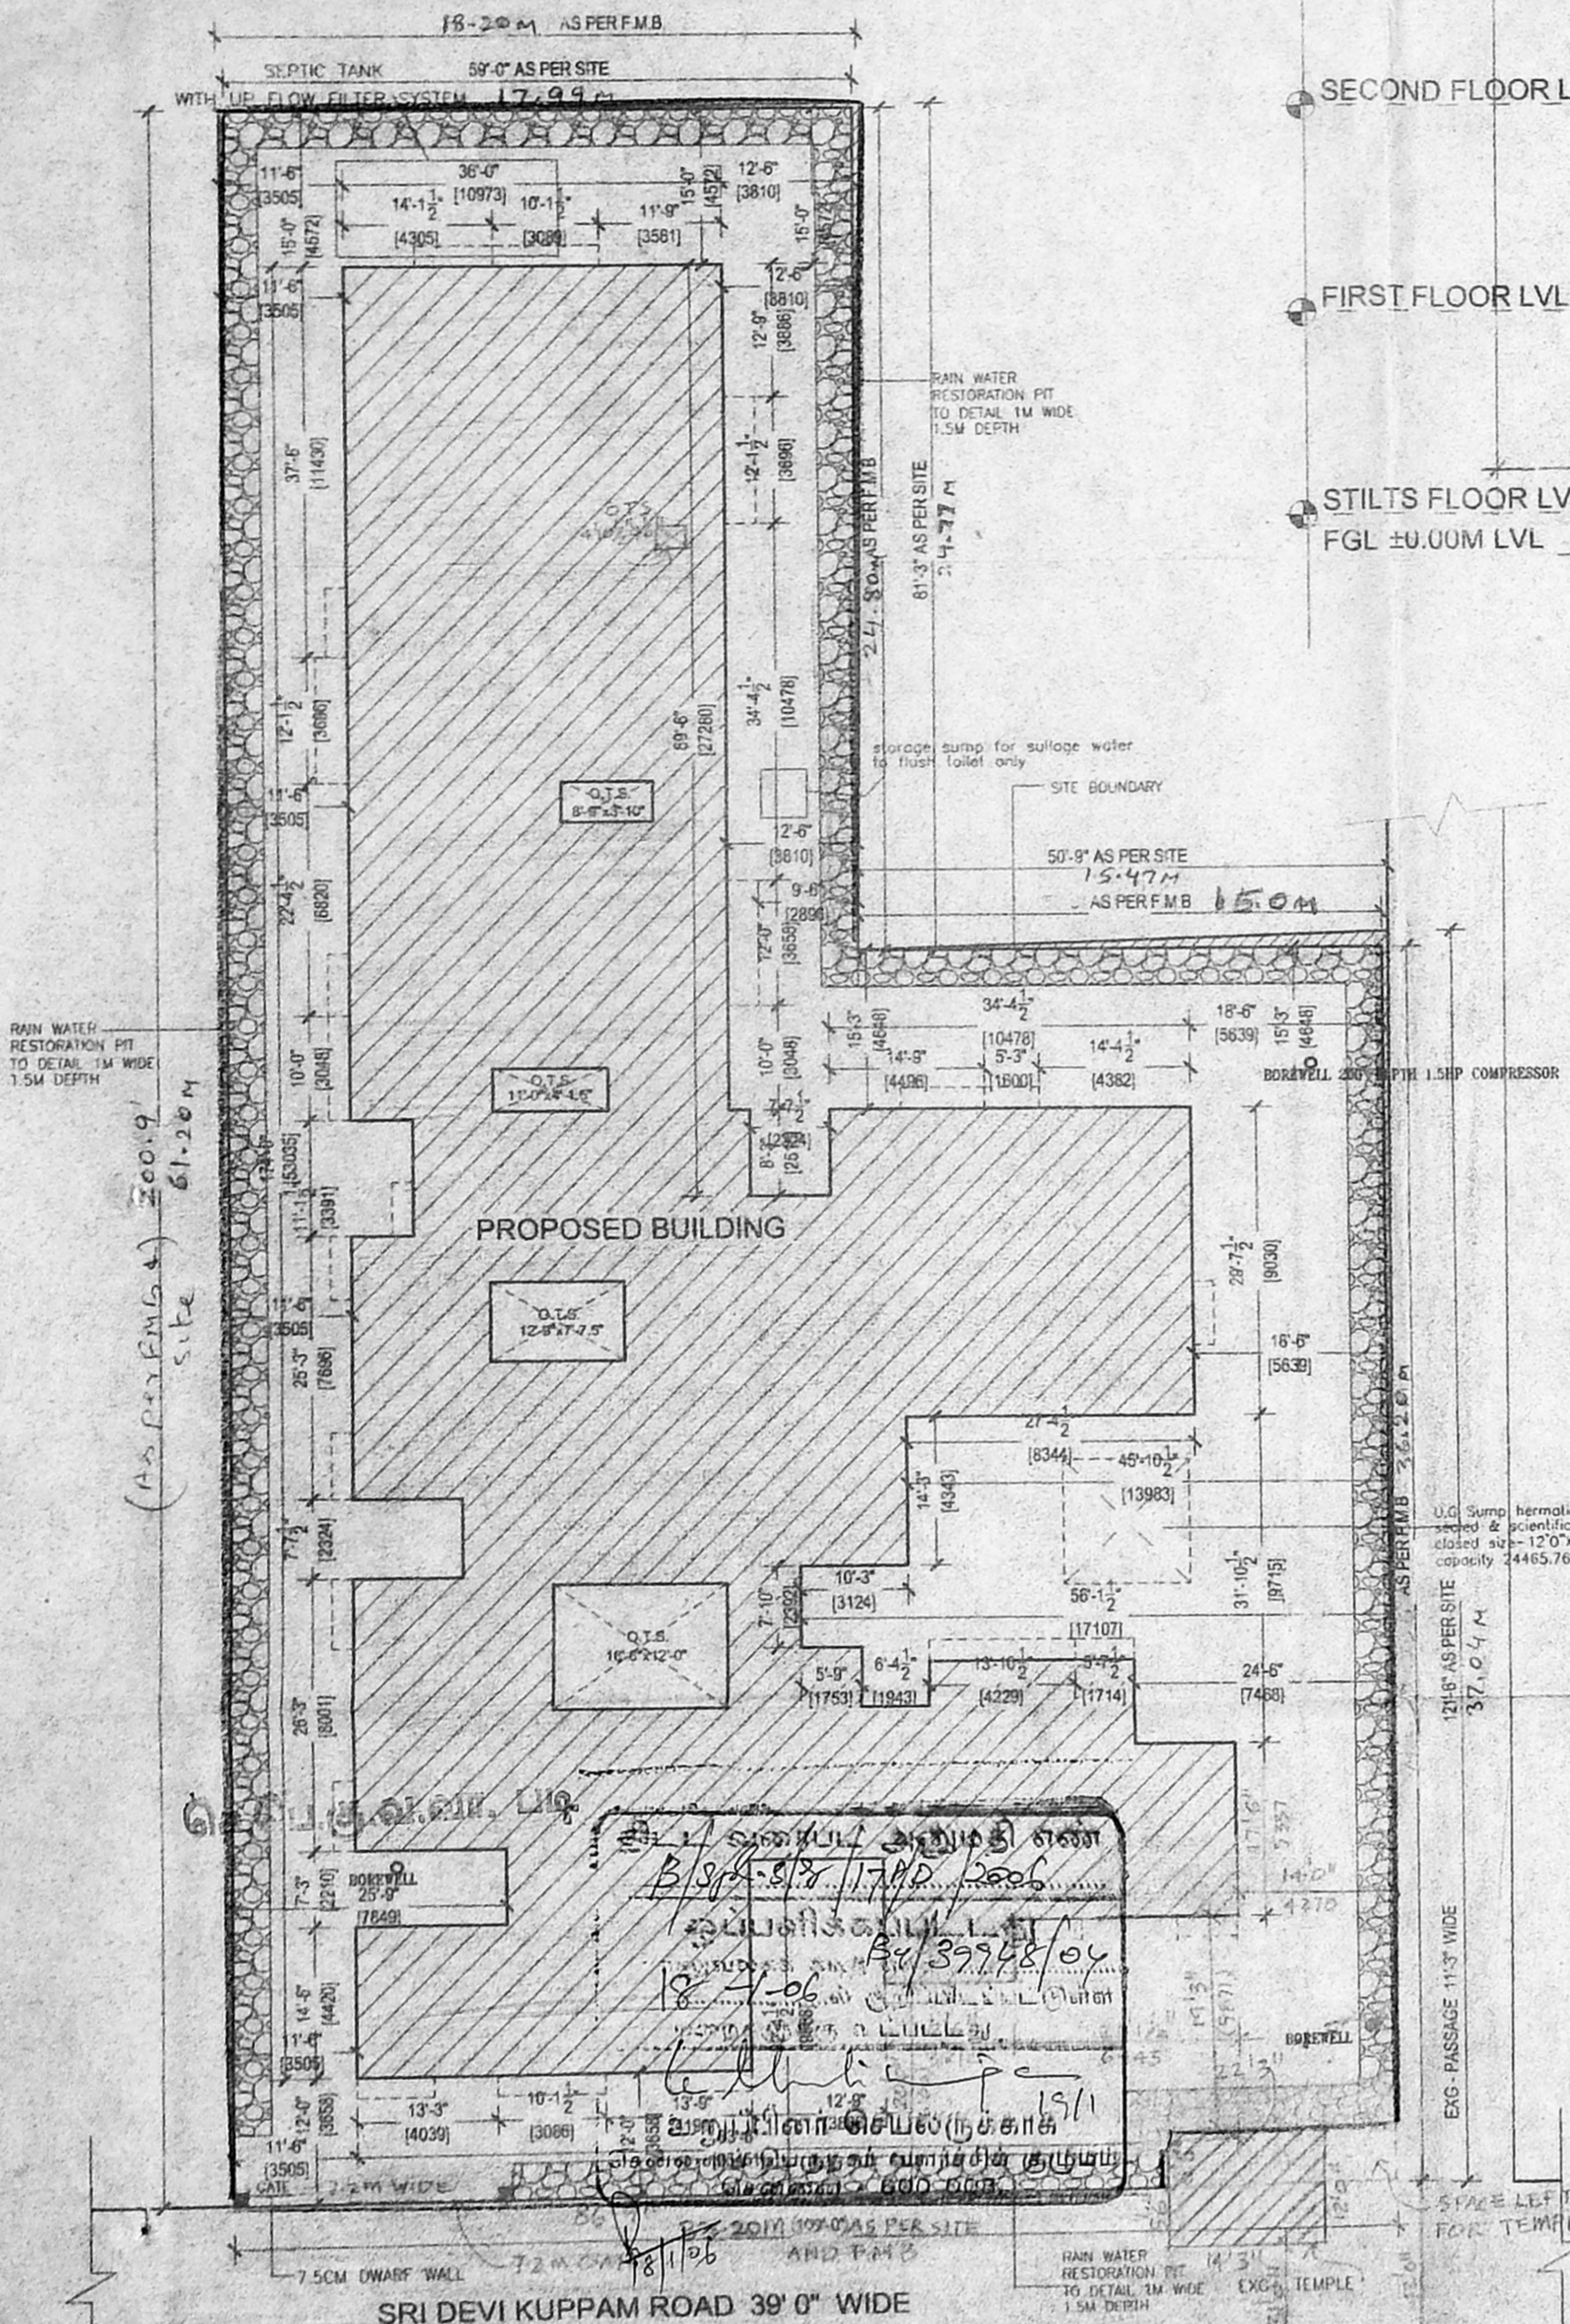


SITE PLAN


SCALE: 1" = 16'-0" (1:200)

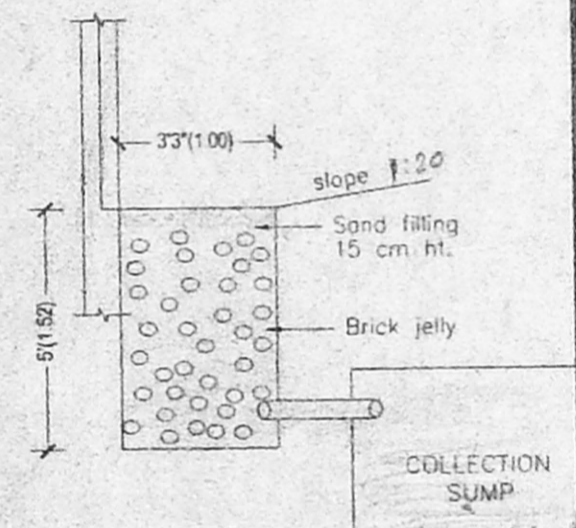


DETAIL OF RAIN WATER RESTORATION PIT (SCALE 1:50)

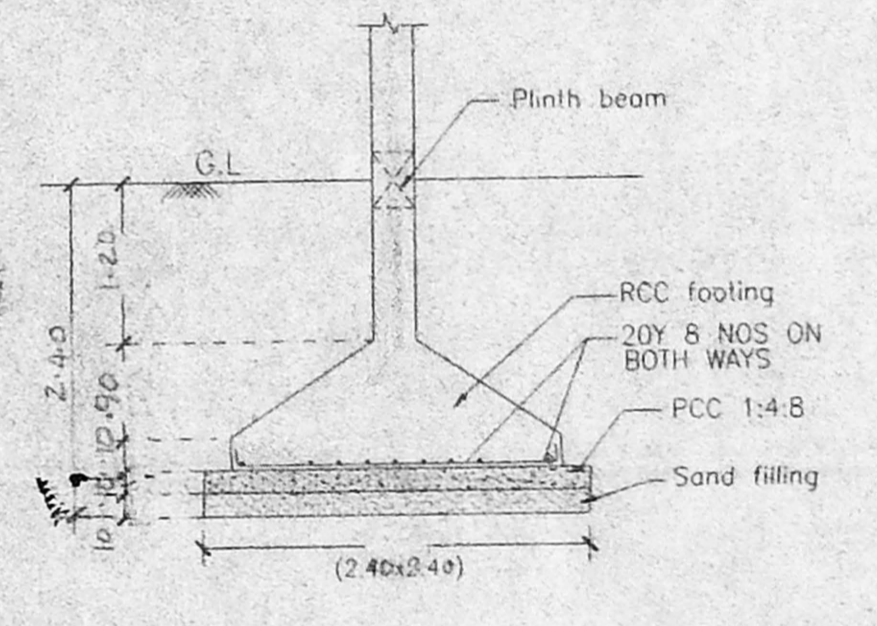


FOUNDATION DETAIL (SCALE 1:50)

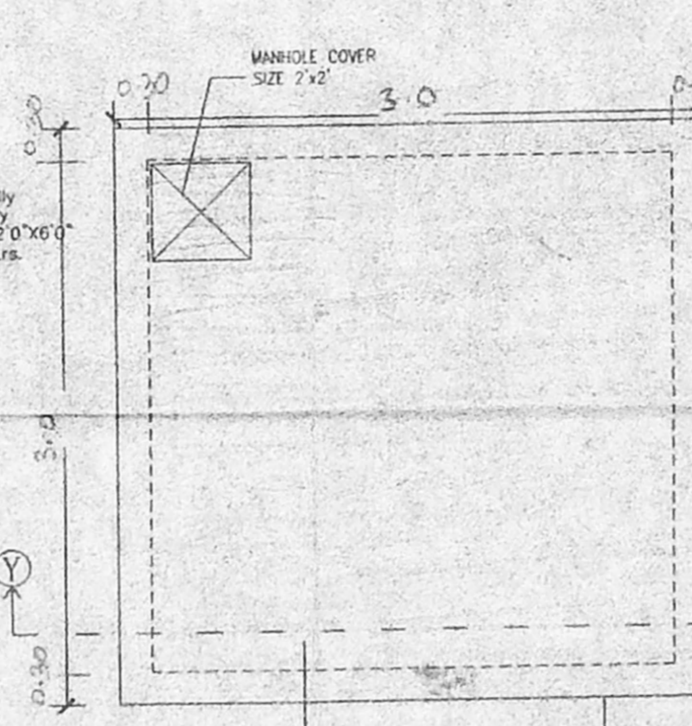


PLAN OF UG SUMP (SCALE 17'-4'-0" (1:50))

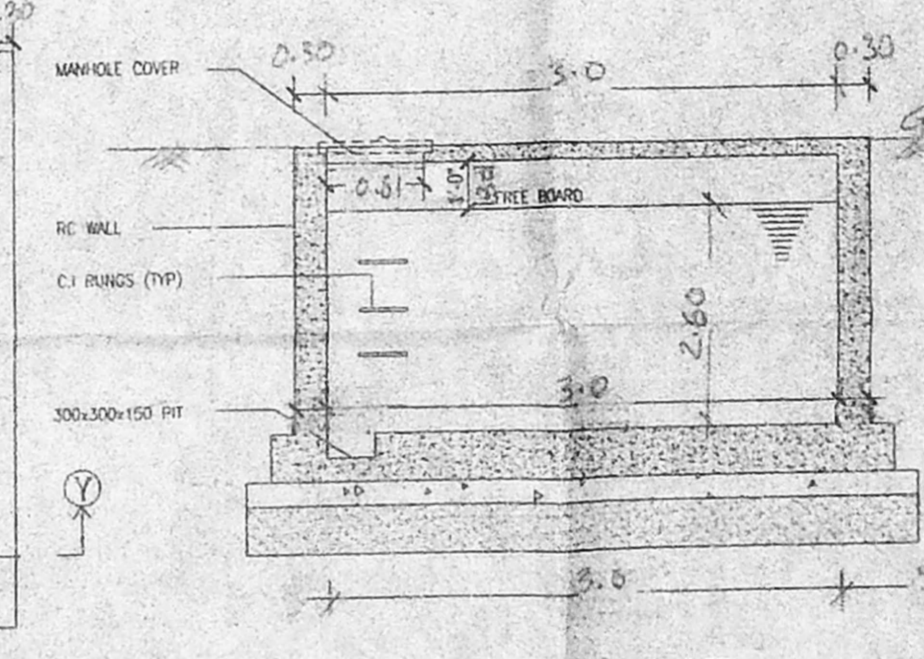

SECTION OF UG SUMP (SCALE 17'-4'-0" (1:50))

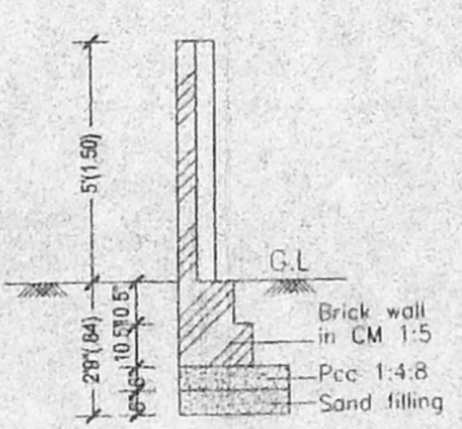

DETAIL OF COMPOUND WALL & GATE (SCALE 1:50)

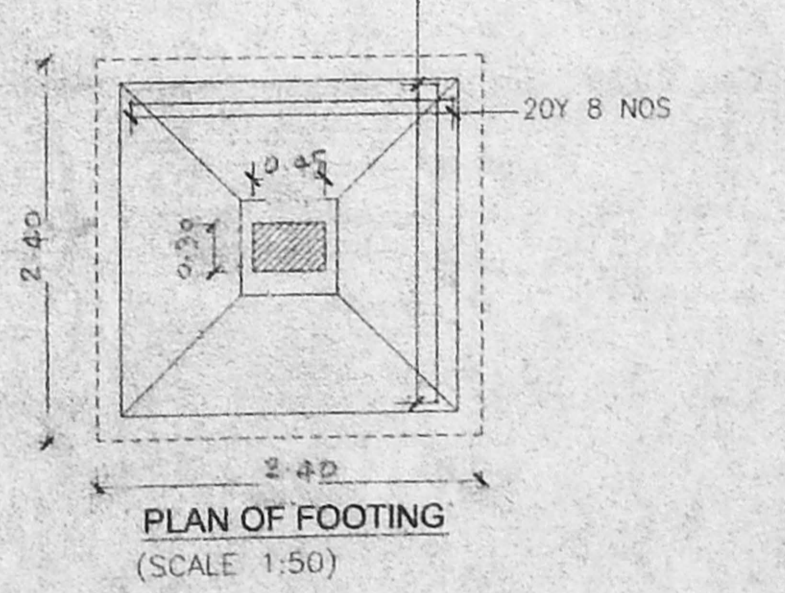

PLAN OF FOOTING (SCALE 1:50)

PLAN SHOWING THE PROPOSED CONSTRUCTION OF RESIDENTIAL BUILDING AT PLOT NO. 20,21 SRIDEVI KUPPAM ROAD, SURVEY NO. 47/1A2A1 & 47/1A2B, 47/7, 47/8, VALASAKAVAKKAM VILLAGE, CHENNAI-600087. VALASAKAVAKKAM SPL PANCHAYAT

SIGNATURE OF THE APPLICANT

ER. K. SELVAM, M.E. (CIVIL), AMIE, C.Engg(I), FIV, CHARTERED ENGINEER'S APPROVED VALUER, CLASS 4 LICENSED SURVEYOR, Reg. No. 809/2005/2006, DOOR NO. 11/205 11th BLOCK, MDGAPPAI EAST, CHENNAI-600 037 (NEAR. MGR ADARSH SCHOOL) PHONE No: 26562050 55252050 OFFICE No: 9941282050

SIGNATURE OF THE ARCHITECT

SCHEDULE OF JOINERY

TYPE	DESCRIPTION	SIZE	SIZE IN MM
MD	MAIN DOOR	3'6" x 7'0"	1.06 x 2.13
D1	DOOR 1	3'0" x 7'0"	0.91 x 2.13
D2	DOOR 2	2'6" x 7'0"	0.75 x 2.13
W	WINDOW	6'0" x 4'0"	1.82 x 1.21
W1	WINDOW	4'0" x 4'0"	1.21 x 1.21
V	VENTILATOR	2'0" x 2'6"	0.61 x 0.76
W/K	WARD ROBE	6'0" x 7'0"	2.05 x 2.13

COLOUR INDEX

PROPOSED	[Symbol]
ROAD	[Symbol]
BOUNDARY	[Symbol]

SHEET NUMBER: 1/4


SPECIFICATION

- FOUNDATION & BASEMENT - RCC 1:2:4 OVER PCC 1:4:8 & BW IN CM 1:5
- SUPER STRUCTURE - BRICK WORK IN CM 1:6
- ROOFING - RCC SLAB
- JOINERY - TEAK WOOD
- FLOORING - MOSAIC
- FINISHING - COLOUR WASH FOR WALL & ENAMEL PAINT FOR JOINERY


AREA STATEMENT

LEVEL	AREA (Sqm)	PERIMETER (M)
TOTAL EXTENT OF LAND	17915.49	1664.39
TOTAL PLINTH AREA:		
STILTS FLOOR	614.19	570.6
FIRST FLOOR	8727.45	810.80
SECOND FLOOR	8727.45	810.80
THIRD FLOOR	8727.45	810.80
TOTAL	26796.54	2489.46

F.S.I - 1.496 PLOT COVERAGE - 49%

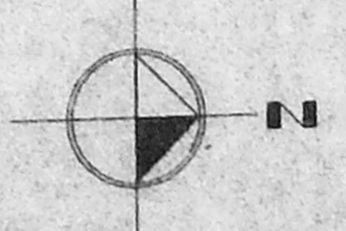



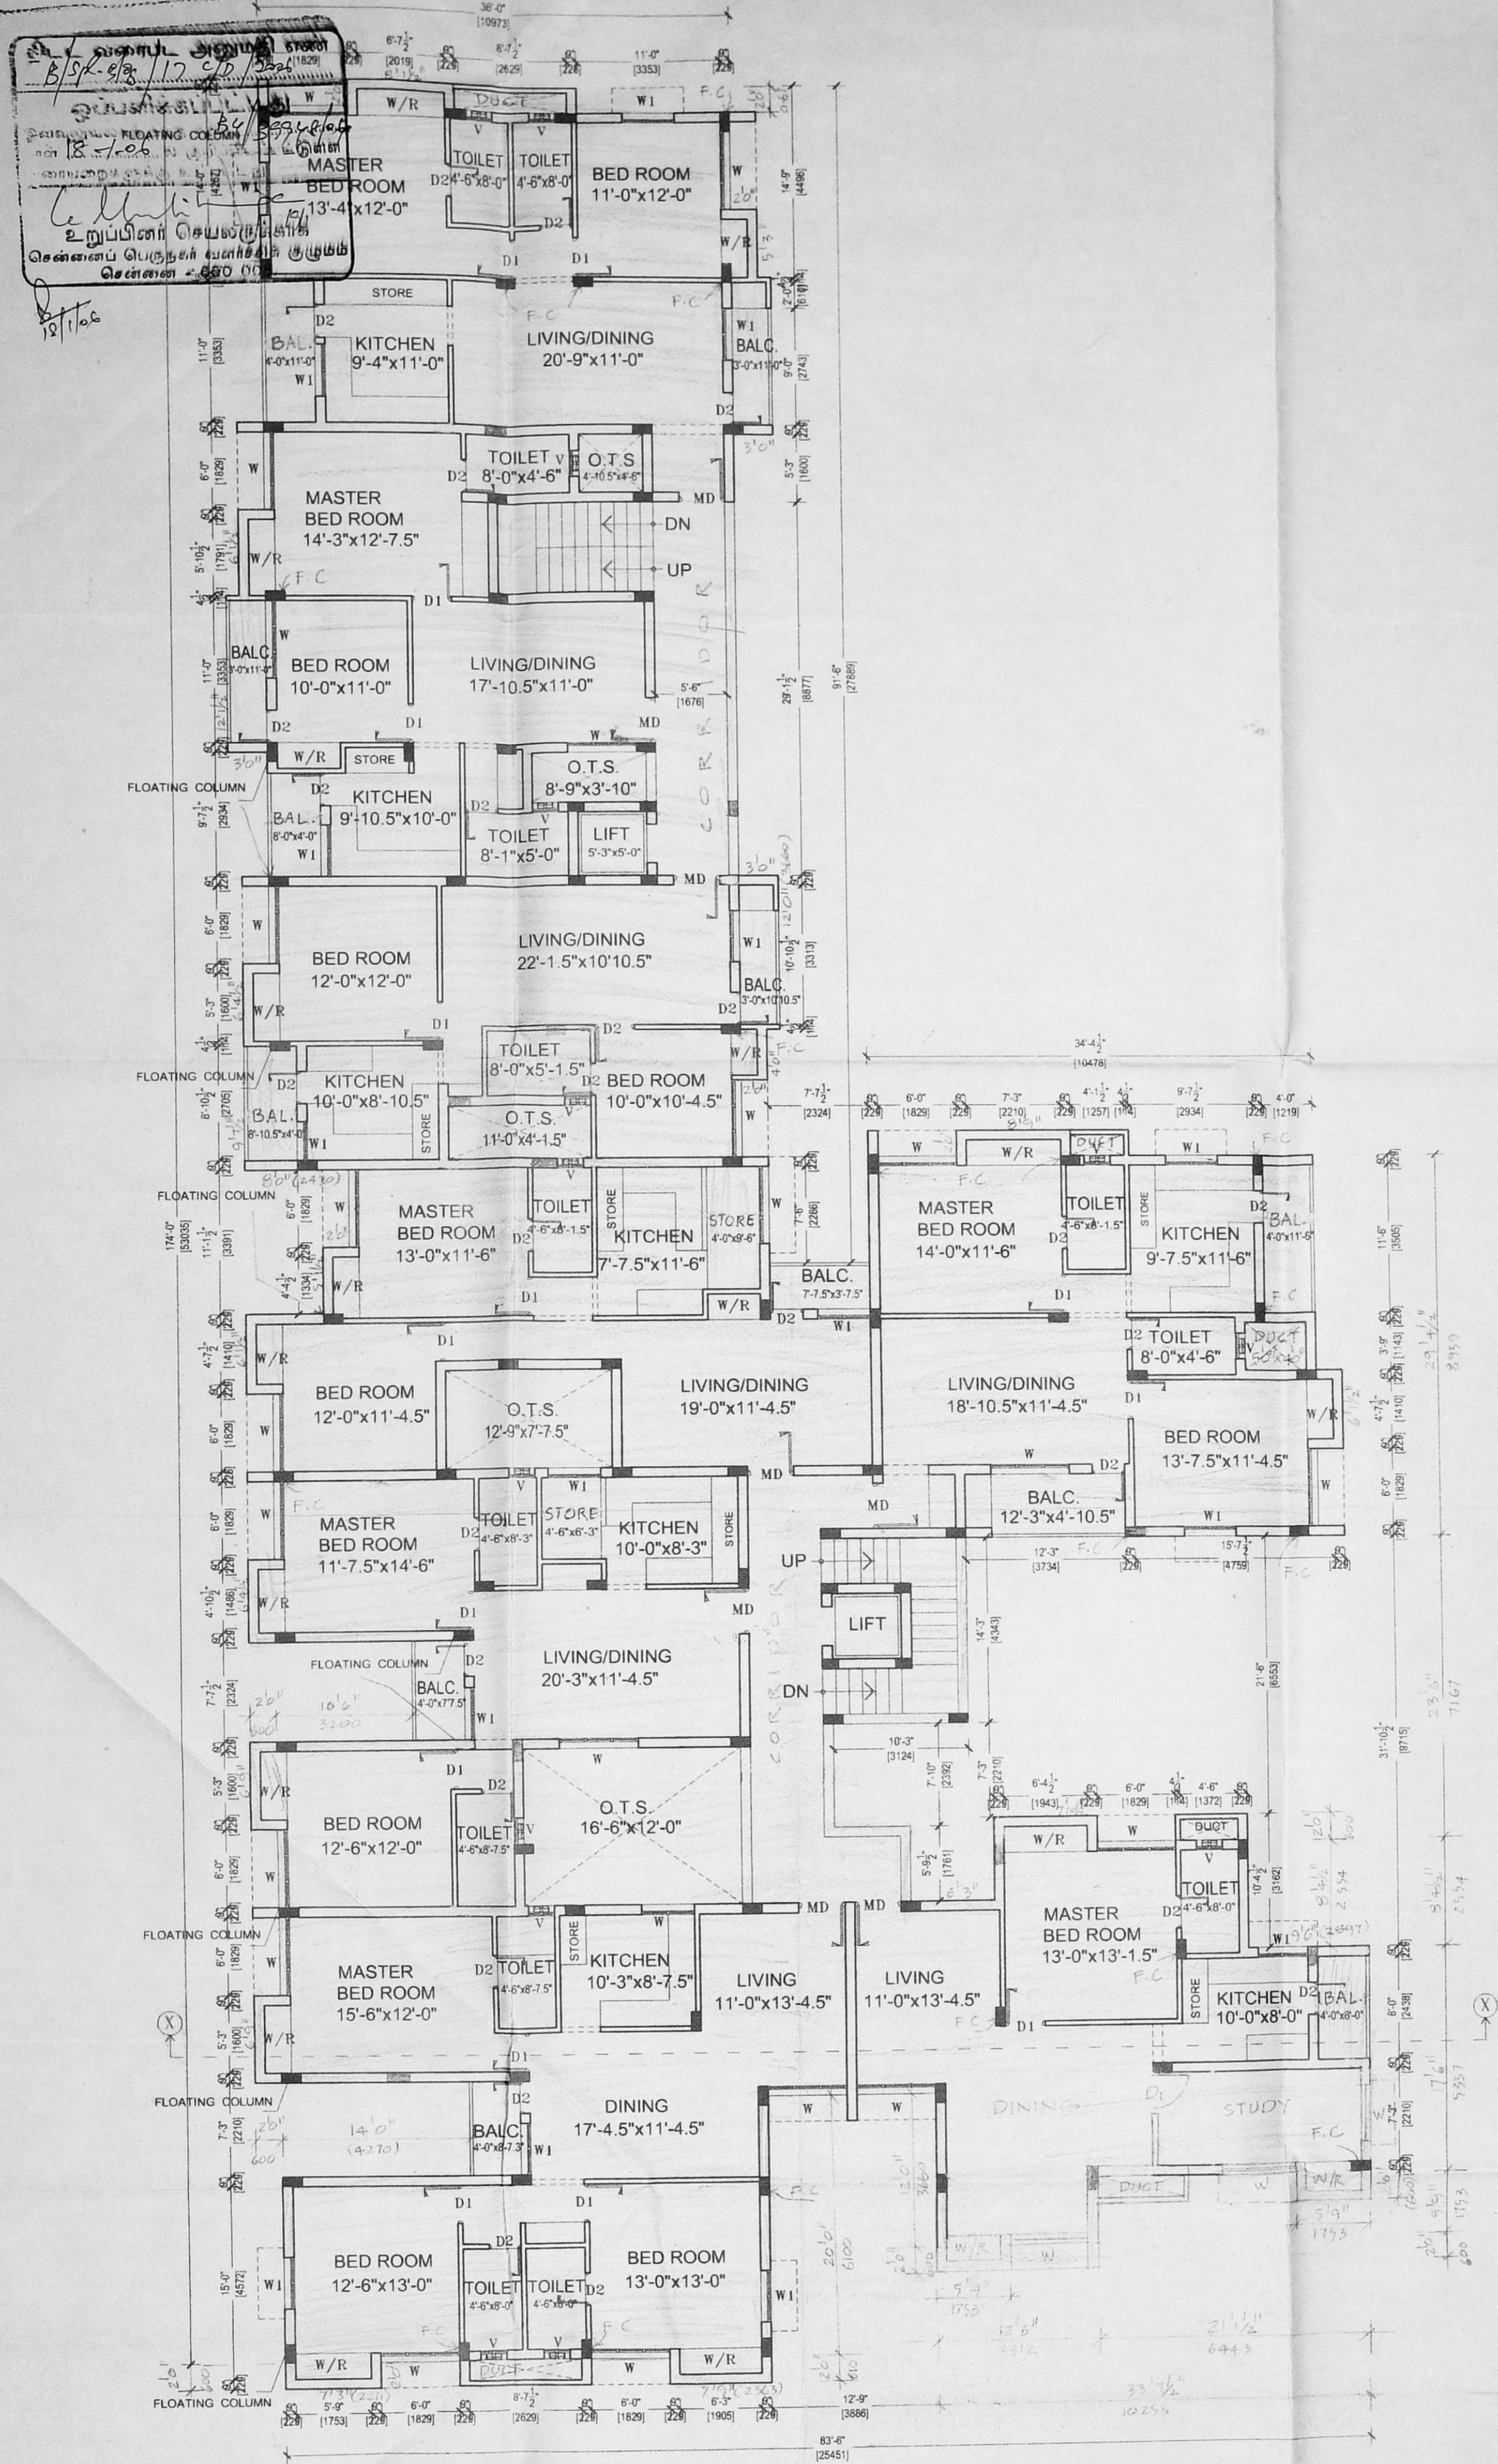

TYPICAL FLOOR PLAN  
FIRST, SECOND & THIRD FLOORS

SCALE : 1" = 8'-0"

PLAN SHOWING THE PROPOSED CONSTRUCTION OF RESIDENTIAL BUILDING AT PLOT NO. 20,21 SRIDEVI KUPPAM ROAD, SURVEY NO. 47/1A2A1 & 47/1A2B, 47/7, 47/8, VALASARAVAKKAM VILLAGE, CHENNAI-600087. VALASARAVAKKAM S.P.L. PANCHAYAT.

SIGNATURE OF THE APPLICANT

ER. K. SELVAM,  
CIVIL, AMIE, C.Engg., FIV,  
CHARTERED ENGINEER & APPROVED VALUER,  
CLASS-I LICENSED SURVEYOR,  
REG. NO: 600/2005 2006,  
No: 11/206 11th BLOCK,  
MOOSAPPAI EAST, CHENNAI-600 037  
PHONE No: 26562050 55252050  
CELL No: 9841282050

SIGNATURE OF THE ARCHITECT

SCHEDULE OF JOINERY			
TYPE	DESCRIPTION	SIZE	SIZE IN MM
MD	MAIN DOOR	3'6"X7'0"	1.06X2.13
D1	DOOR 1	3'0"X7'0"	0.91X2.13
D2	DOOR 2	2'6"X7'0"	0.75X2.13
W	WINDOW	6'0"X4'0"	1.82X1.21
W1	WINDOW	4'0"X4'0"	1.21X1.21
V	VENTILATOR	2'0"X2'6"	0.61X0.76
W/R	WARDROBE	6'0"X7'6"	2.05X2.13

COLOUR INDEX	
PROPOSED	[Symbol]
ROAD	[Symbol]
BOUNDARY	[Symbol]

SHEET NUMBER : 3/4

SPECIFICATION

- FOUNDATION & BASEMENT - RCC 1:2:4 OVER PCC 1:4:8 & BW IN CM 1:5
- SUPER STRUCTURE - BRICK WORK IN CM 1:6
- ROOFING - RCC SLAB
- JOINERY - TEAK WOOD
- FLOORING - MOSAIC
- FINISHING - COLOUR WASH FOR WALL & ENAMEL PAINT FOR JOINERY

