



ELEVATION


SECTION-AA

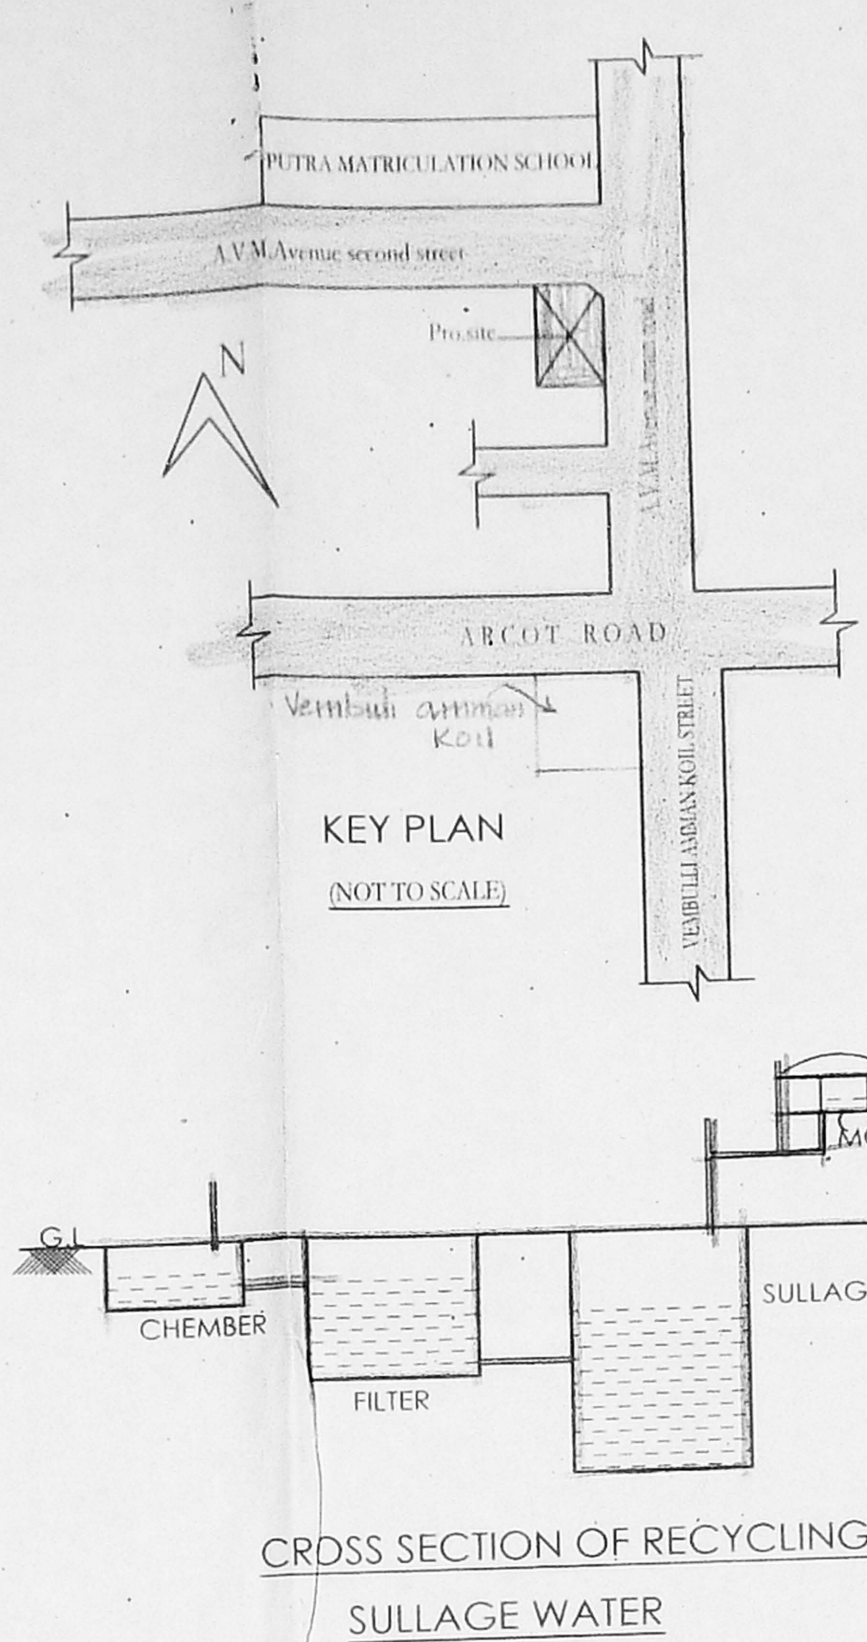

CROSS SECTION OF RECYCLING SULLAGE WATER

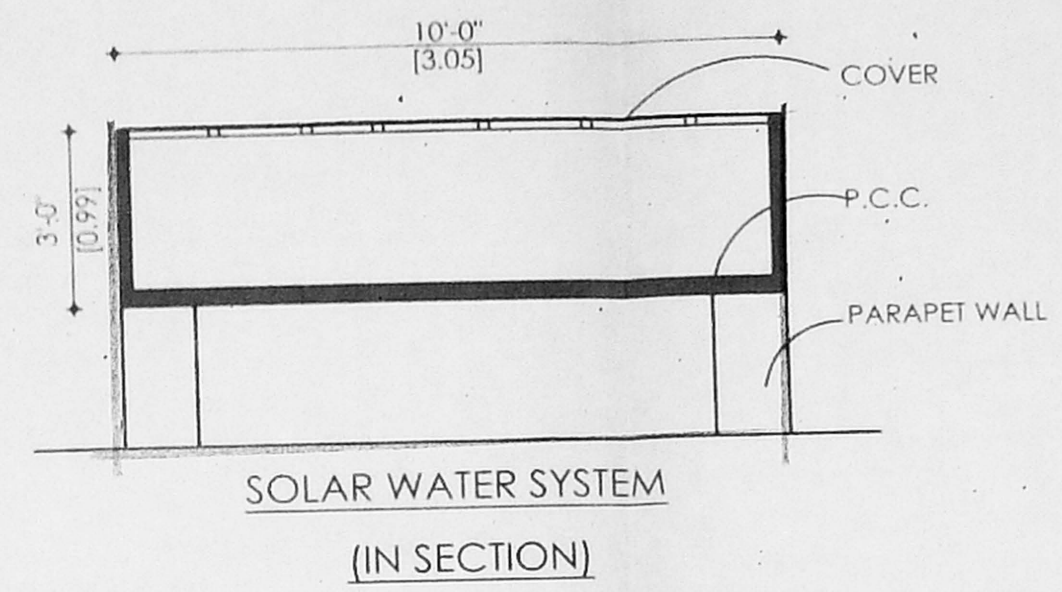


SOLAR WATER SYSTEM (IN SECTION)

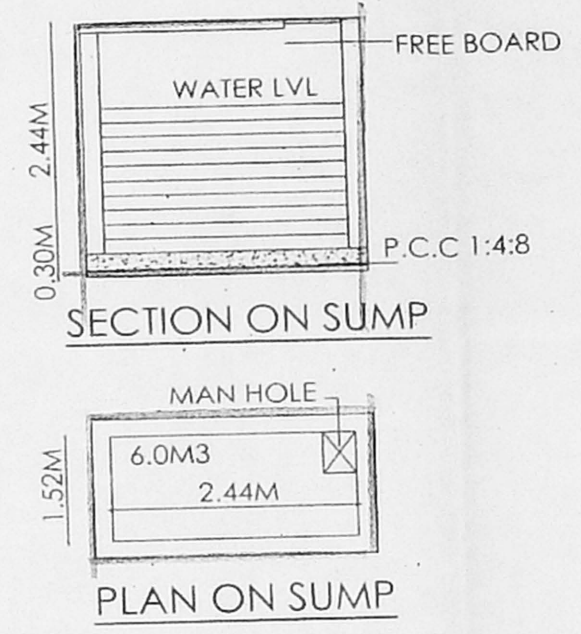


SECTION ON SUMP


PLAN ON SUMP

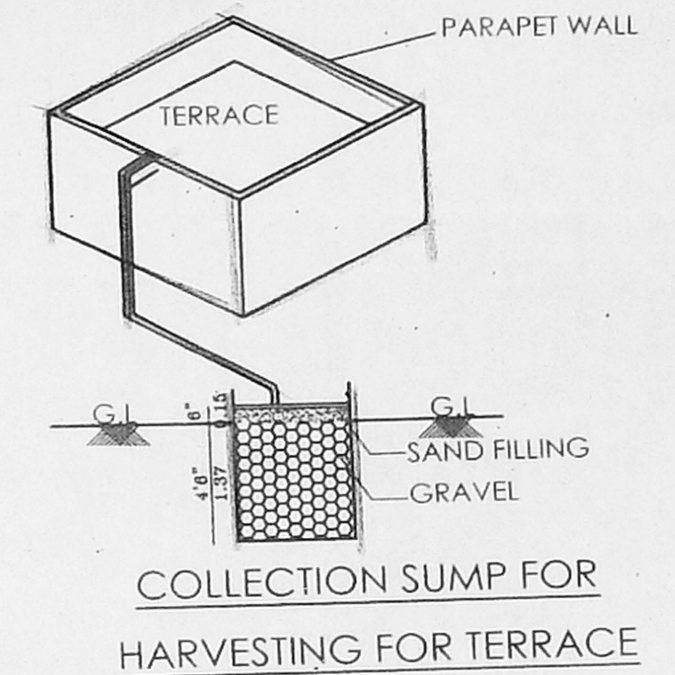


COLLECTION SUMP FOR HARVESTING FOR TERRACE

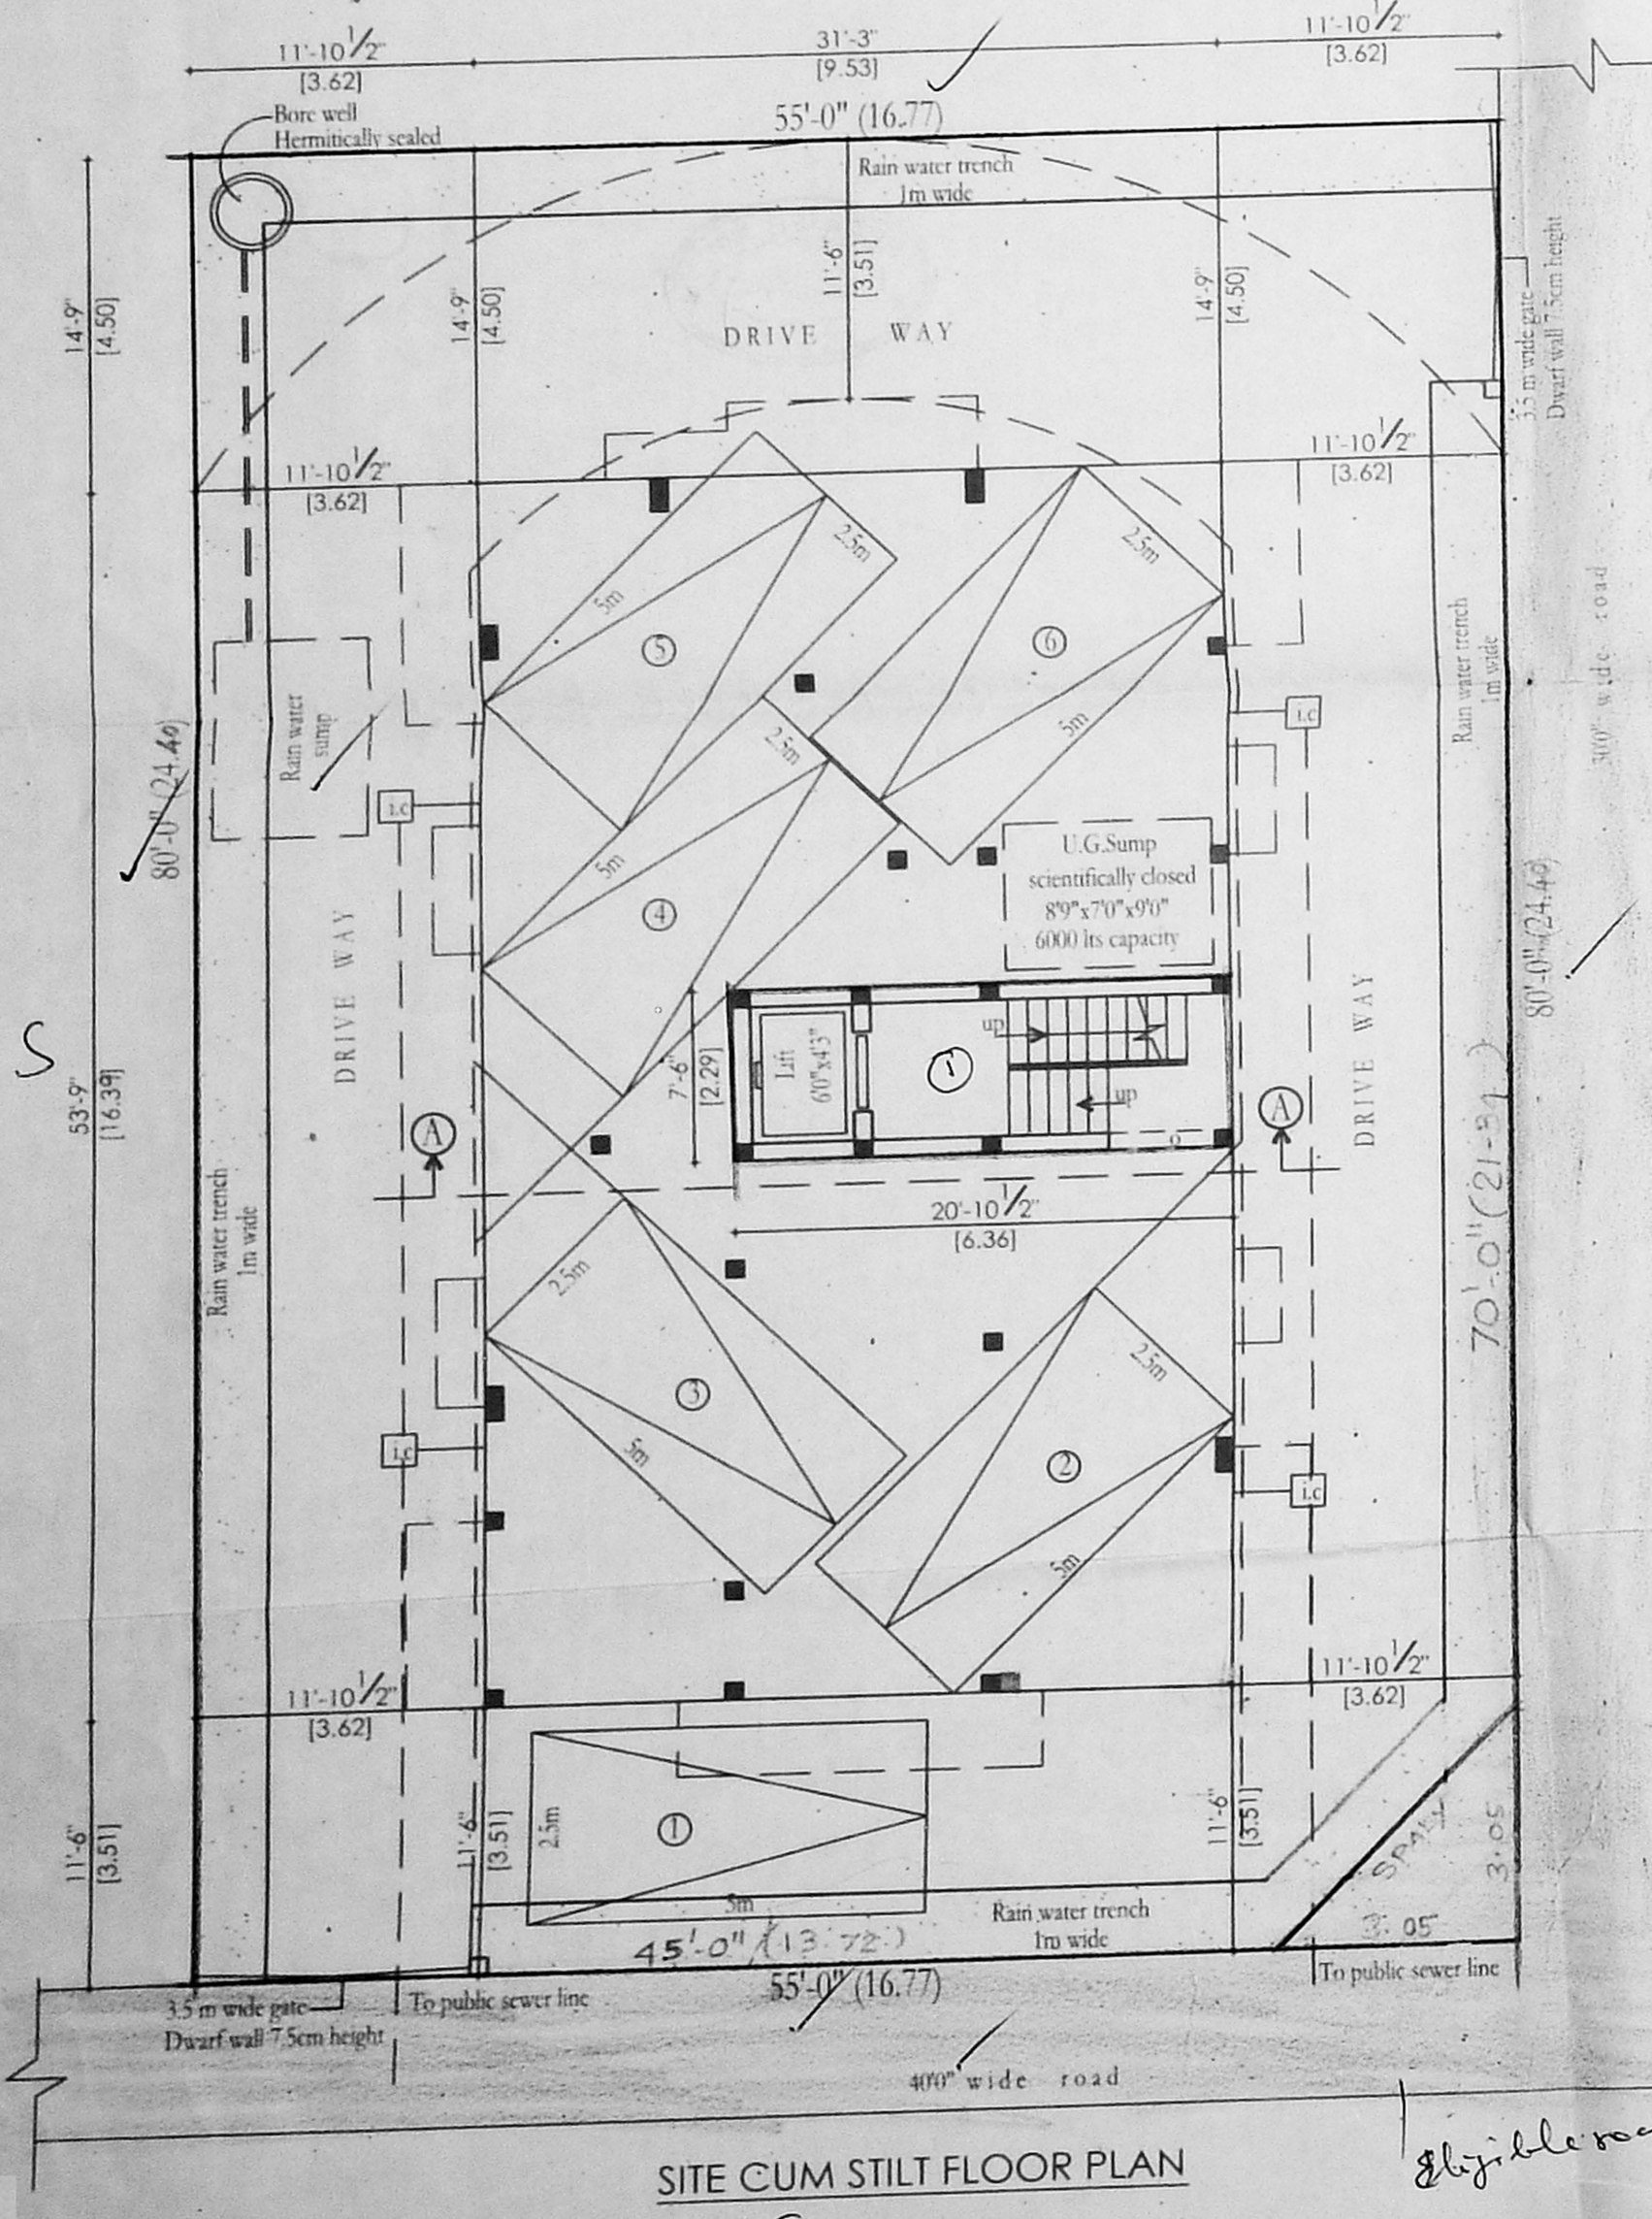


SITE CUM STILT FLOOR PLAN

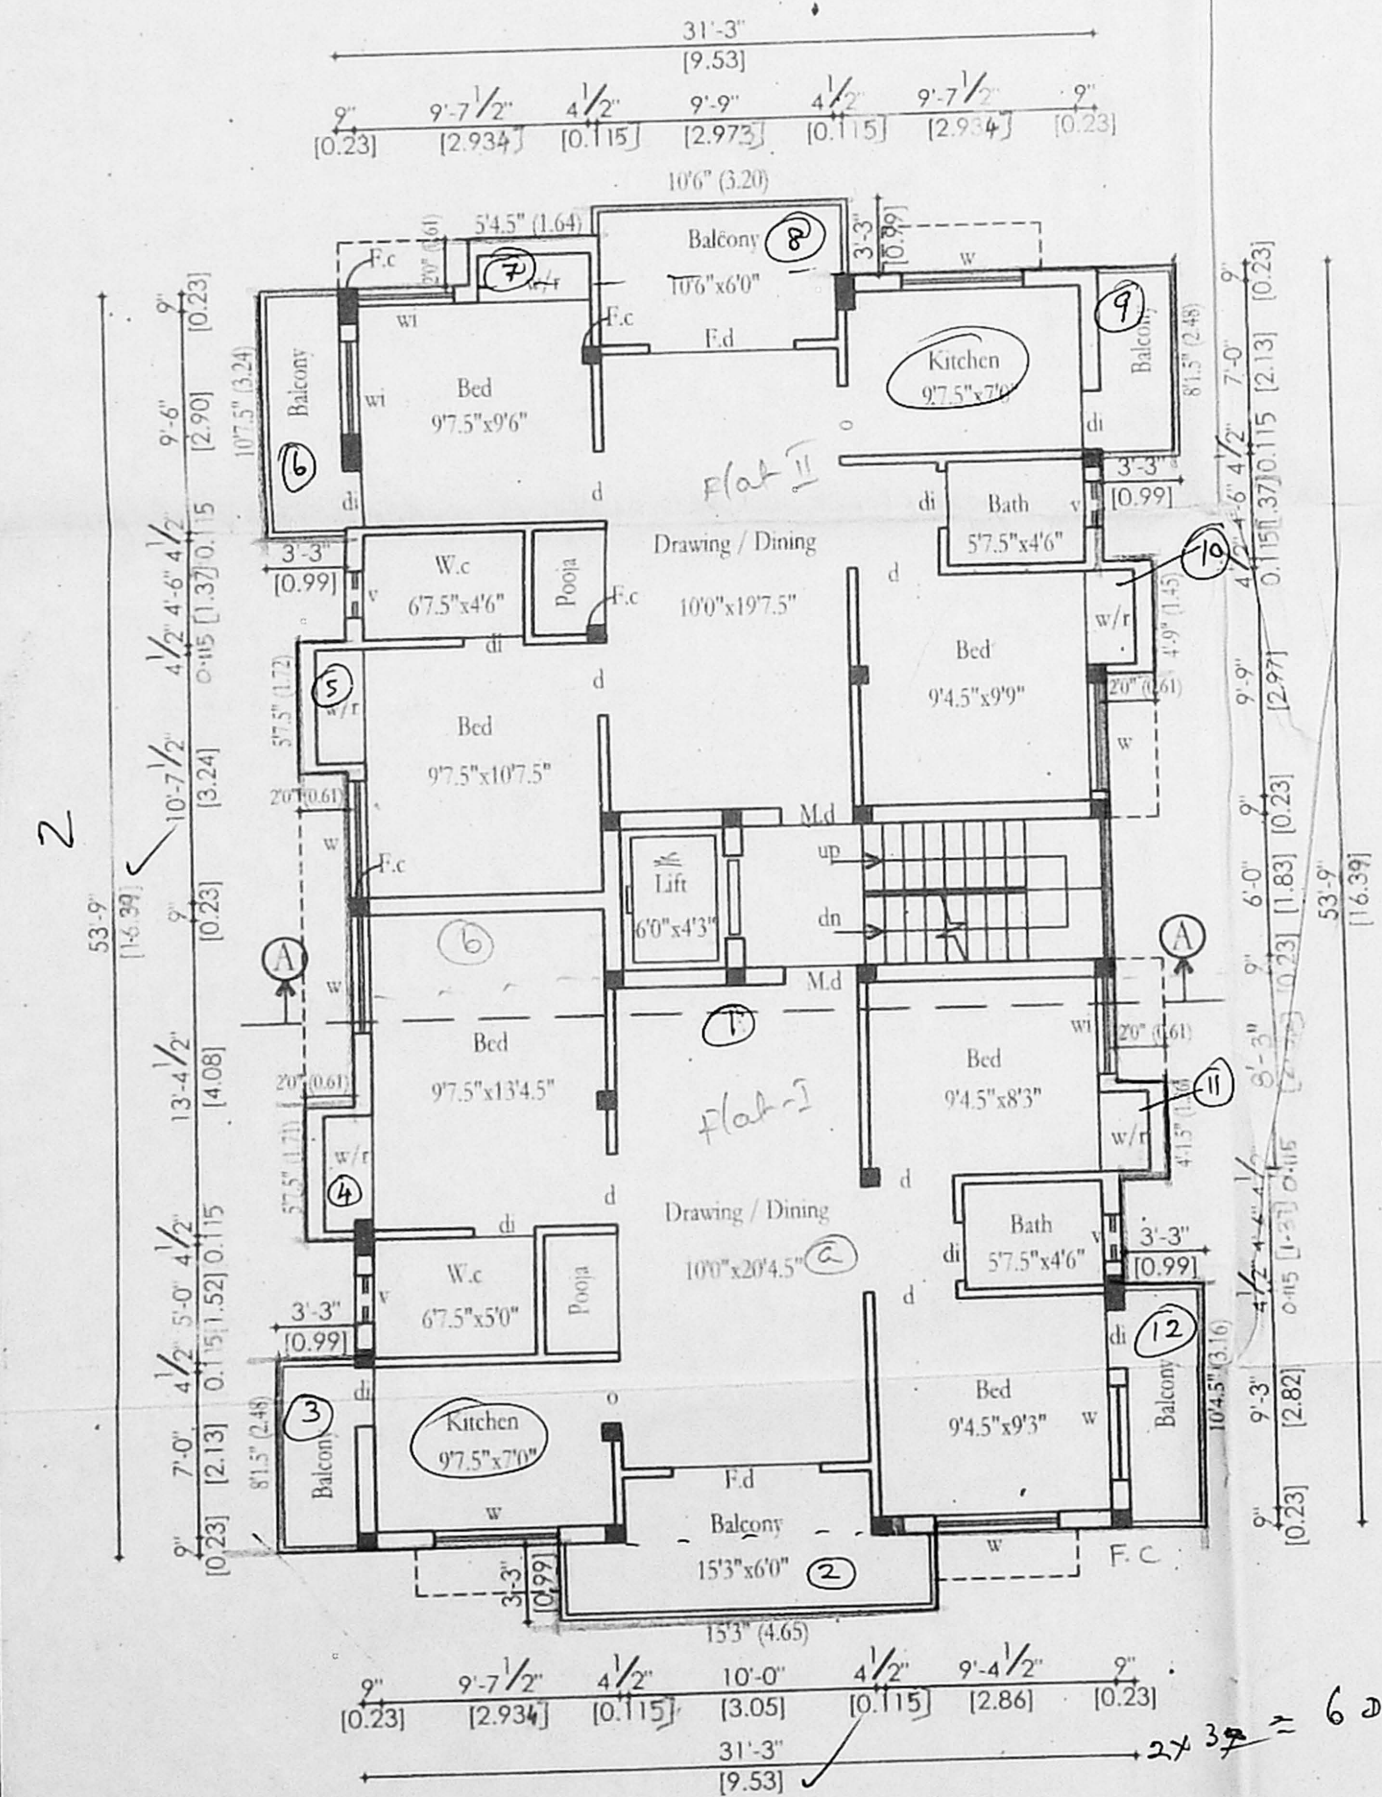


TYPICAL FLOOR PLAN FIRST, SECOND & THIRD

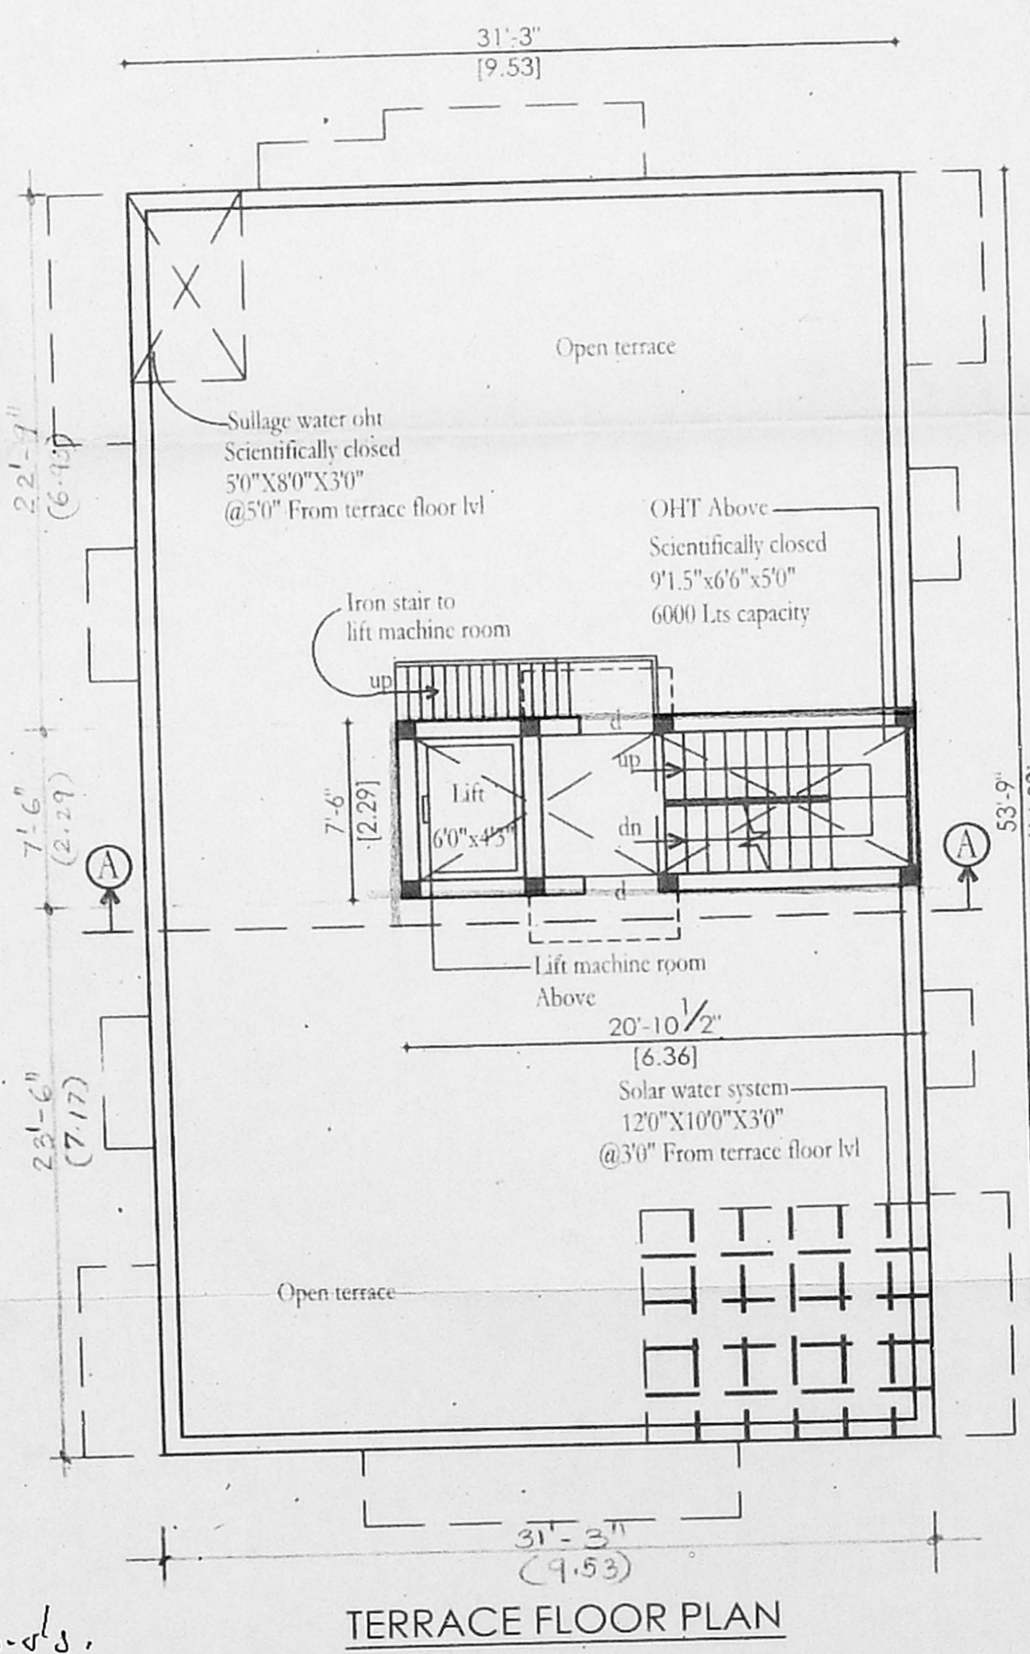

TERRACE FLOOR PLAN

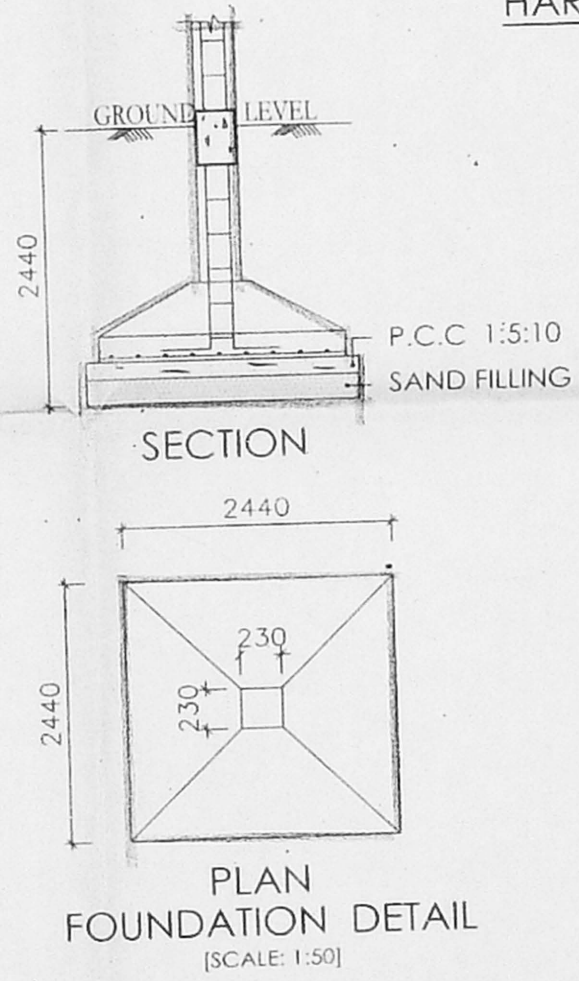

PLAN FOUNDATION DETAIL (SCALE: 1:50)

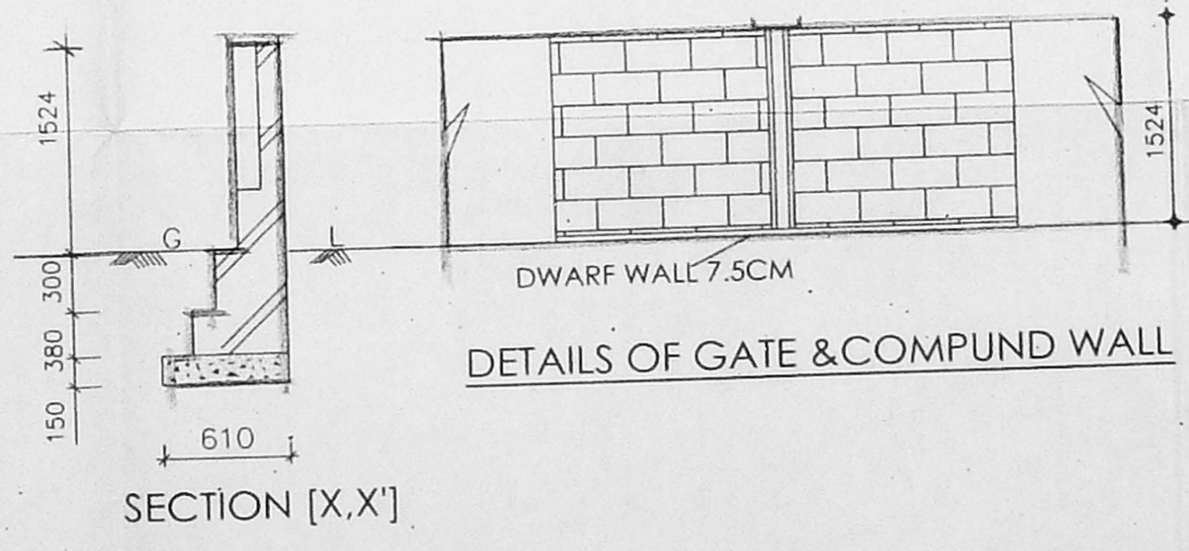

DETAILS OF GATE & COMPOUND WALL

SCHEDULE OF JOINERY:

TYPE	DETAIL	WIDTH	HEIGHT
M.D	C.W. PANELLLED DOOR	990	2135
D	-DO-	915	2135
		752	2135
		152	2135
C.No.	Ac/39955/2004		1372
Assl			1372
Scrutiny	OPENING		2135
P.A.	C.W. GLAZED VENTILATOR		915

SPECIFICATION:

- FOUNDATION: R.C.C. COLUMN FOOTING
- BRICK WORK: CM 1:6 FOR SUPER STRUCTURE
- PLASTERING: CM 1:5 FOR WALLS & 1:3 FOR CEILING
- FLOORING: MOSAIC FLOORING
- CEMENT PAINT: 2.COAT FOR WALLS & 1.EXTRA COAT FOR CEILING
- R.C.C: 1:2:4 FOR SLABS & LINTELS
- WOOD WORK: ALL WOOD WORKS IN BEST QUALITY TIMBER
- WEATHERING: PORTLAND CEMENT LIME MORTAR OVER ROOF COURSE WITH 10MM LAYER OF COUNTRY TILES

COLOUR INDEX:

PROPOSAL	[Color swatch]
ROAD/STREET	[Color swatch]
BOUNDARY/SITE	[Color swatch]

AREA STATEMENT SQ. M

PLOT EXTENT:	407.56
STILT FLOOR:	14.54
FIRST FLOOR:	179.76
SECOND FLOOR:	179.76
THIRD FLOOR:	179.76
TOTAL BUILDUP AREA:	553.82
PLOT COVERAGE:	44.11%
F.S.I:	1.36

PROPOSED RESIDENTIAL BUILDING AT PLOT NO: 44, AVM AVENUE MAIN ROAD, VIRUGAMBAKKAM, CHENNAI - 600 092, S.NO: 174/1, 174/B, NO: 104, T.S. NO: 143/1, BLOCK 'No: 41' OF VIRUGAMBAKKAM VILLAGE

ZONE: V DIV. NO: 65

SCALE	DATE:
1/8" = 1'-0"	
DRAWN:	

SIGNATURE OF OWNER

*S. Arth*

ER. K. SELVAM,  
B.E (Civil), AMIE, C Eng(I), AIV.,  
CHARTERED ENGINEER & APPROVED VALUER,  
CLASS-I LICENSED SURVEYOR,  
Reg No: 600, 10, 20005,  
LOOR 16, 11, 200, 11th BLOCK,  
SAPPALEVAI, VIRUGAMBAKKAM-600 037,  
( NEAR MGR ADARSH SCHOOL )  
PHONE No: 26562050  
CELL No: 9841282050

LICENSED SURVEYOR