




FRONT ELEVATION

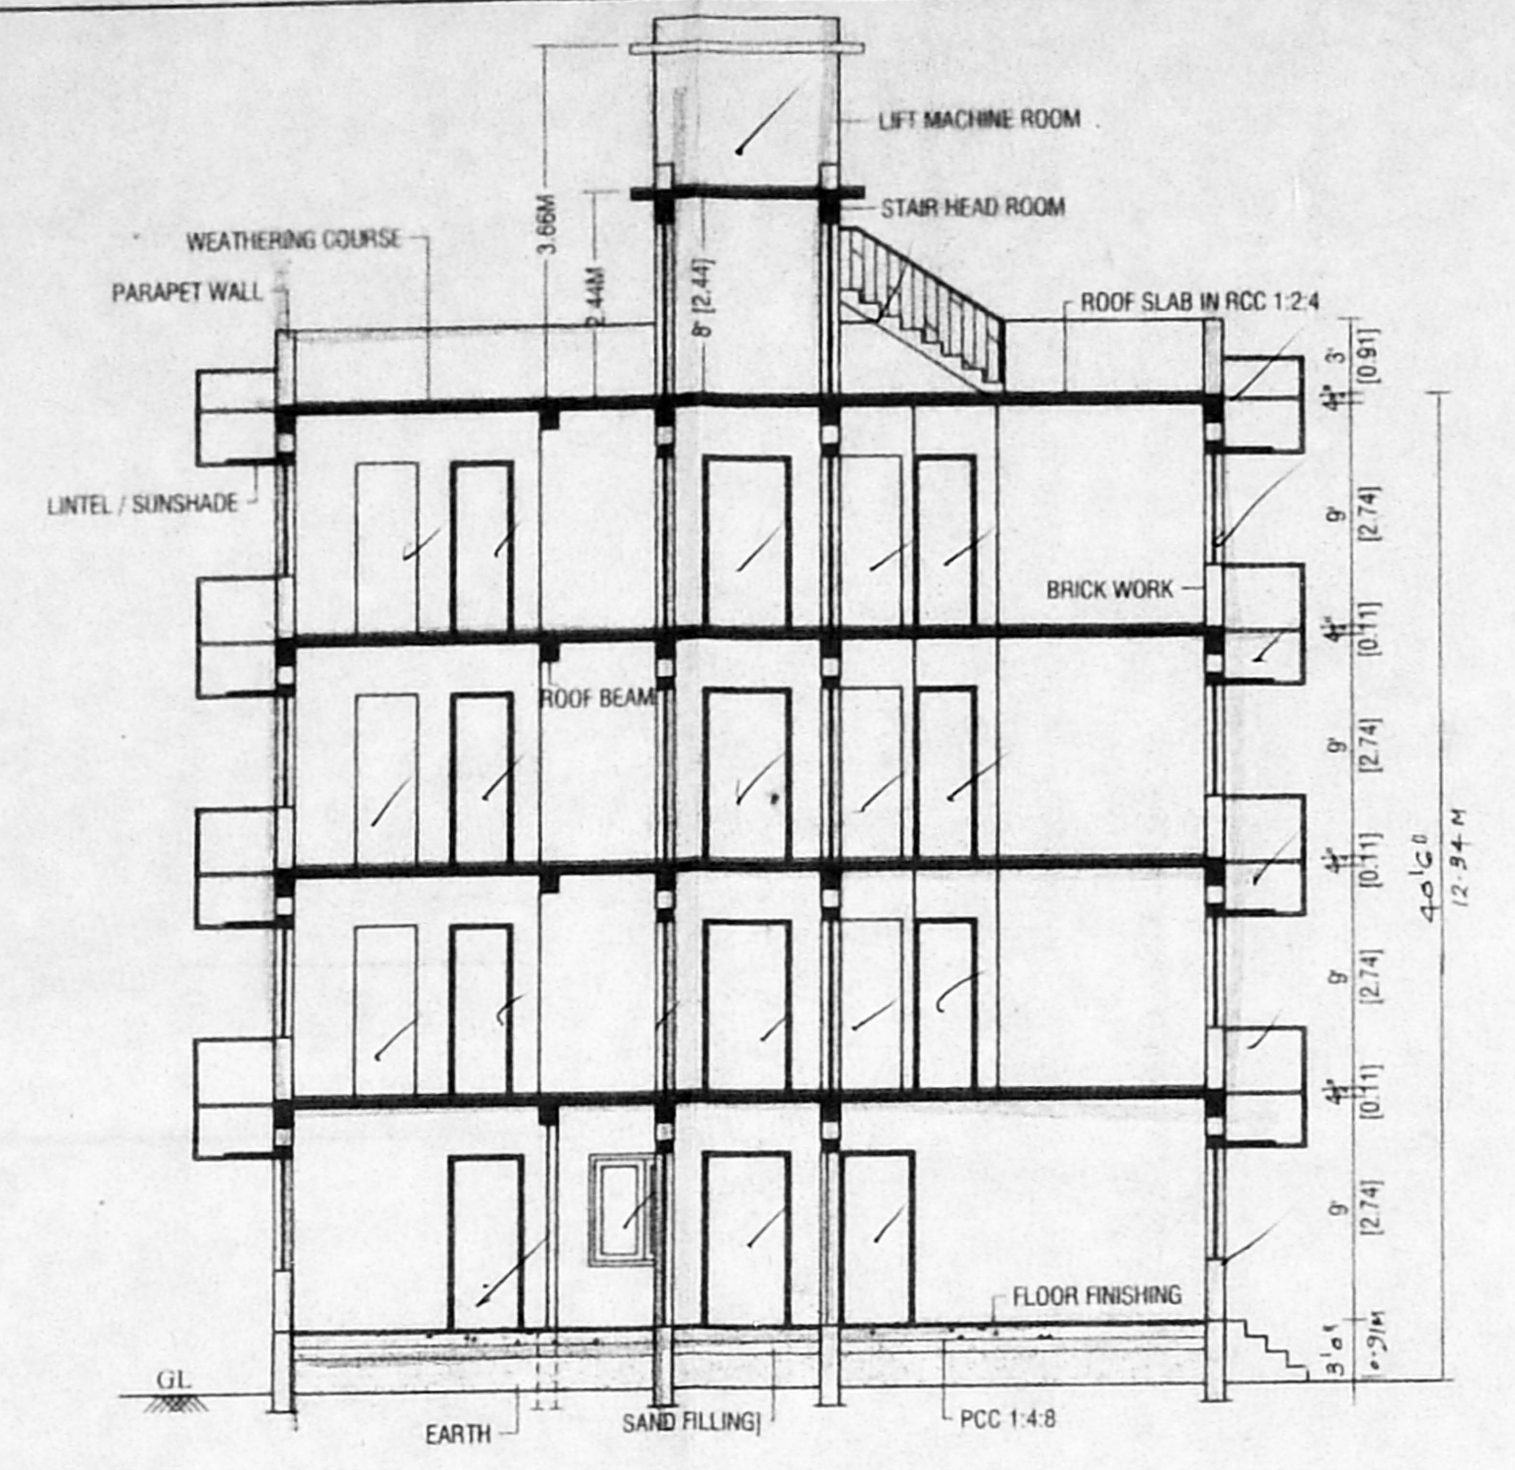


SECTION ON 'AA'

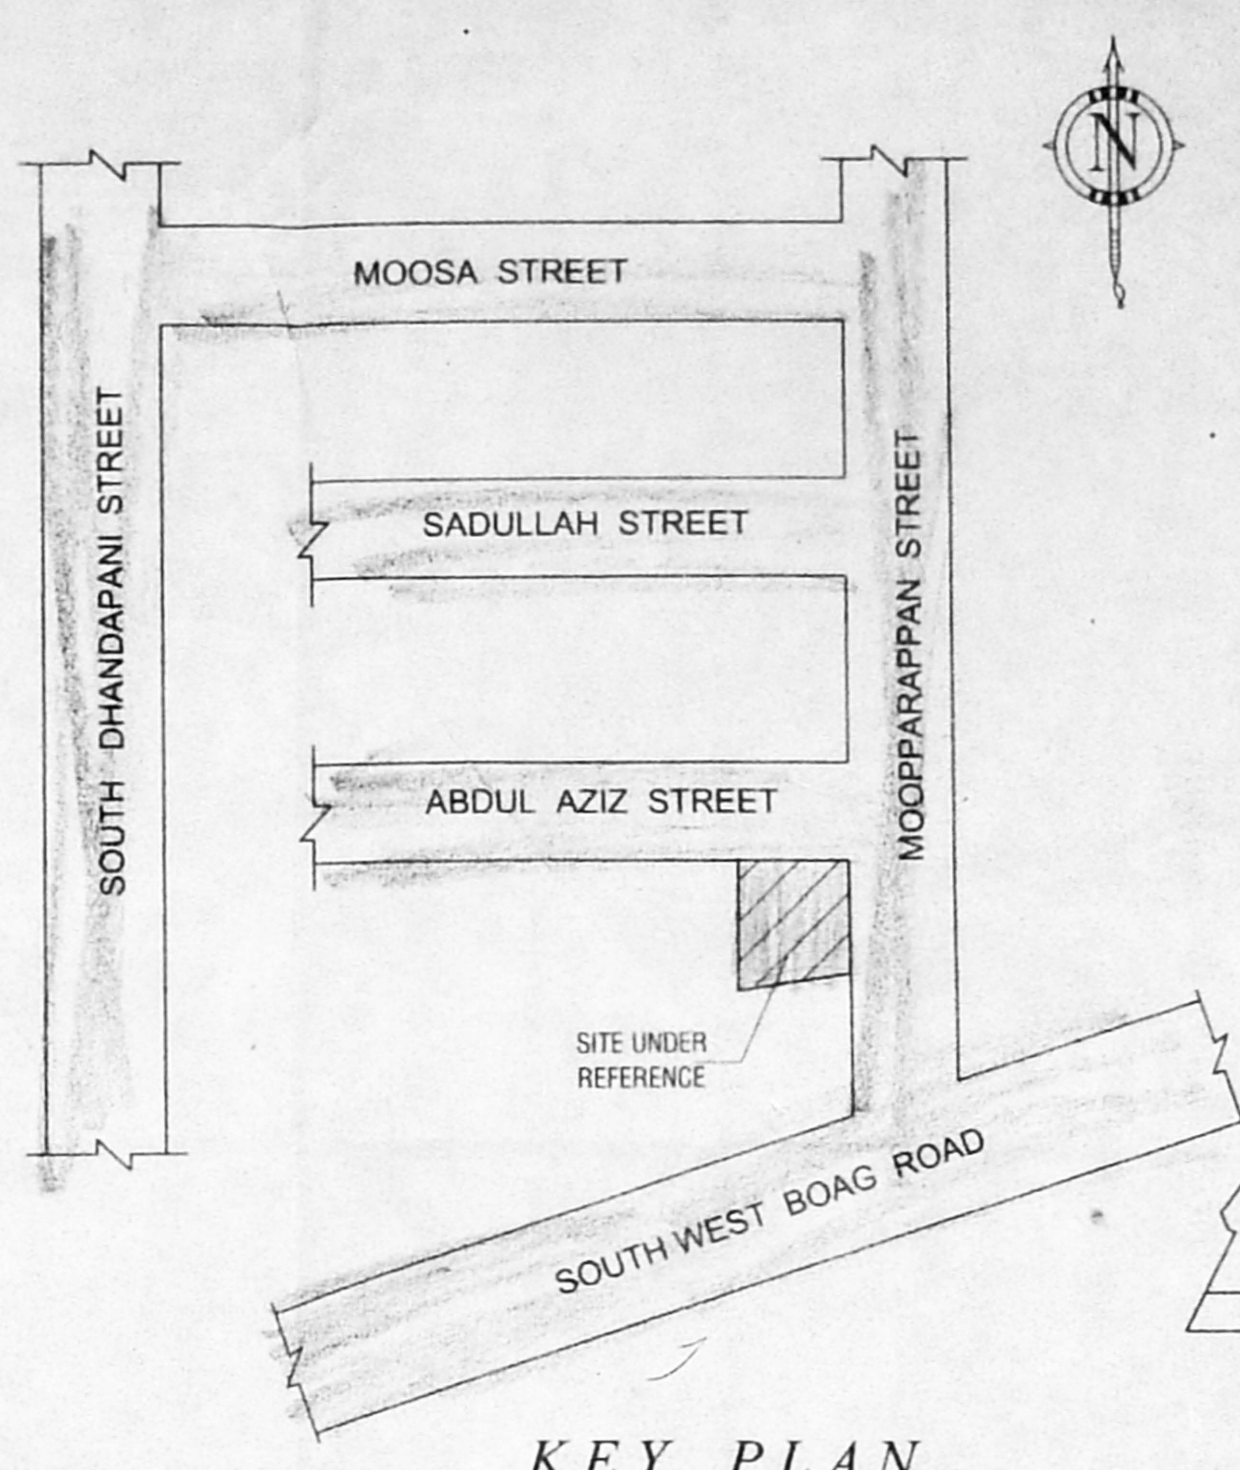


KEY PLAN
NOT TO SCALE

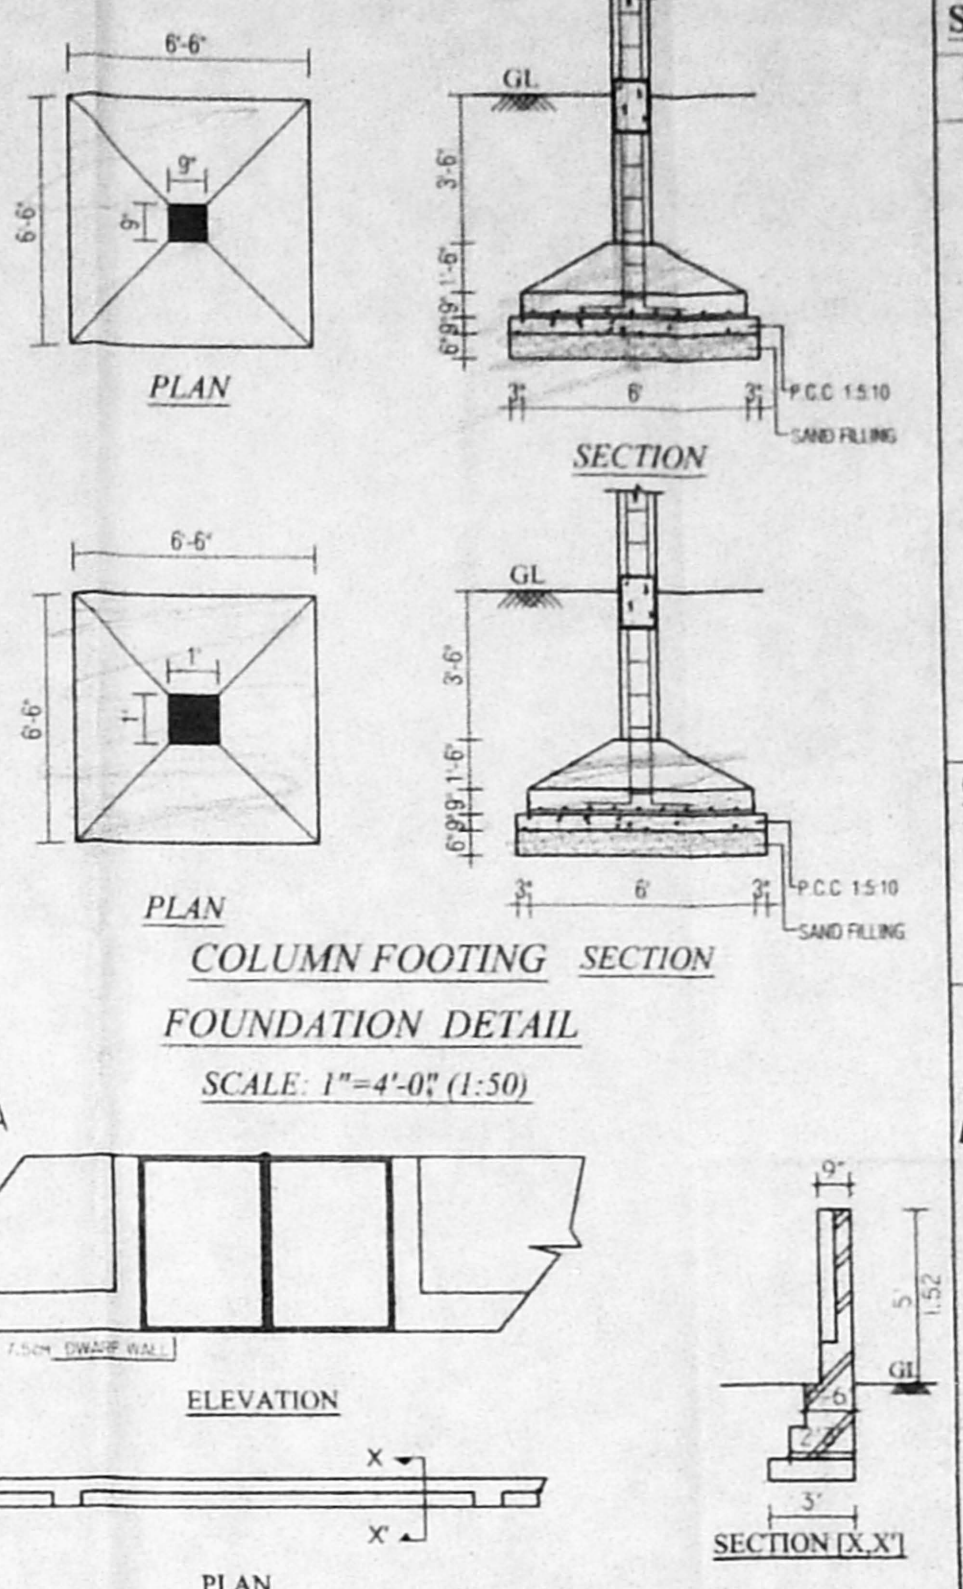

COMPOUND WALL/GATE DETAIL

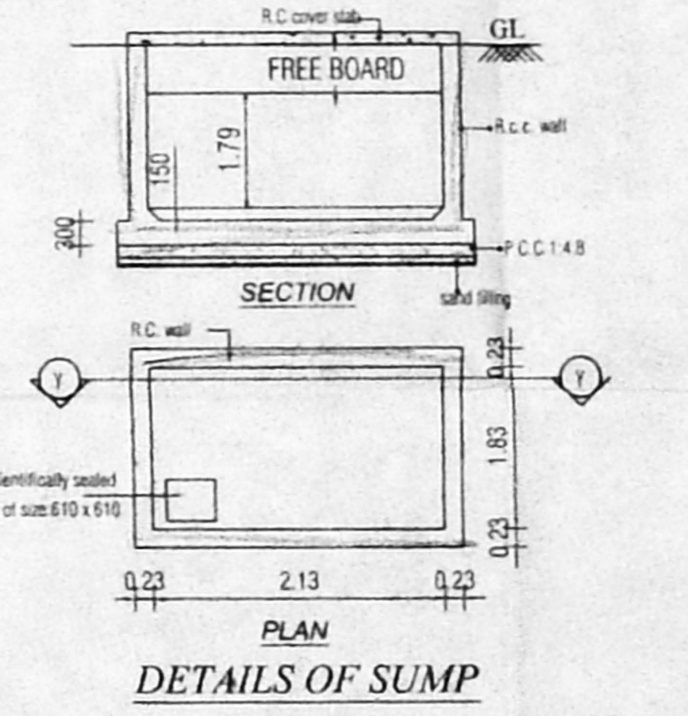

DETAILS OF SUMP
CAPACITY - 7Cum

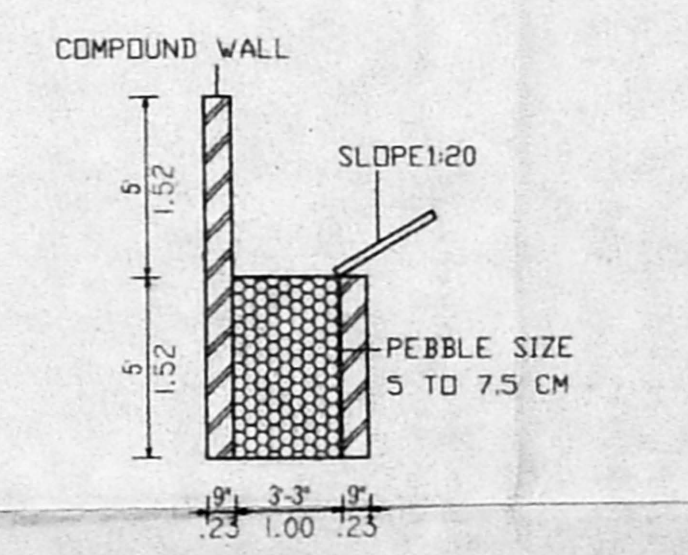

DETAILS OF PERCOLATION PIT

SCALE :- 1" = 8'-0" [1:100]
SIGNATURE OF OWNER

SCHEDULE OF JOINERY:

TYPE	DETAIL	WIDTH	HEIGHT
MD	C.W. PANELLED DOOR	1220	2135
D	-DO-	1000	2135
D1	-DO-	915	2135
D2	-DO-	765	2135
LD	LIFT DOOR	1067	2135
W	C.W. GLAZED WINDOW	1370	1370
W1	-DO-	1370	1370
W2	-DO-	1370	1370
V	C.W. GLAZED VENTILATOR	610	915

COLOUR INDEX:

PROPOSED	AS PER
ROAD	SCHEMATIC BOUNDARY

SPECIFICATION:


- FOUNDATION - RCC COLUMN FOOTING
- BRICK WORK - C.M 1:6 FOR SUPER STRUCTURE
- PLASTERING - C.M 1:5 FOR WALLS & 1:3 FOR CEILING
- FLOORING - MOSAIC FLOORING
- CEMENT PAINT - TWO COATS FOR WALLS & ONE EXTRA COAT FOR CEILING
- R.C.C - 1:2:4 FOR SLABS & LINTELS
- WOOD WORK - ALL WOOD WORKS IN BEST QUALITY TIMBER
- WEATHERING - B.JELLY LIME MORTAR OVER ROOF COURSE
- COURSE - SLAB ONE LAYER OF COUNTRY TILES

AREA STATEMENT


	Sqft	Sqm
TOTAL SITE EXTENT	3660.00	340.14
GROUND FLOOR	875.43	81.33
FIRST FLOOR	1533.76	142.49
SECOND FLOOR	1533.76	142.49
THIRD FLOOR	1573.76	142.49
TOTAL BUILD UP AREA	5476.72	508.80
PLOT COVERAGE	41.90%	
F.S.I	1.496	

PLAN SHOWING THE PROPOSED CONSTRUCTION OF RESIDENTIAL BUILDING AT DOOR No.1, ABDUL AZIZ STREET, [MOOPPARAPPAN STREET], T.NAGAR, CHENNAI - 17. T.S. No. 5876/1, BLOCK No. 131 OF T.NAGAR VILLAGE. DIVISION No.137, ZONE - IX.


LICENSED SURVEYOR
 ER. K. SELVAM,
 B.E (Civil), AMIE, C.Eng(I), AIIT,
 CHARTERED ENGINEER & APPROVED VALUER,
 CLASS-I LICENSED SURVEYOR,
 Reg No: 600/2004-2005,
 100R No: 11/206, 1th BLOCK,
 MOOPPARAPPAN EAST, CHENNAI-600 037,
 (NEAR MGR ADARSH SCHOOL),
 PHONE No: 26562050
 CELL No: 9841282050

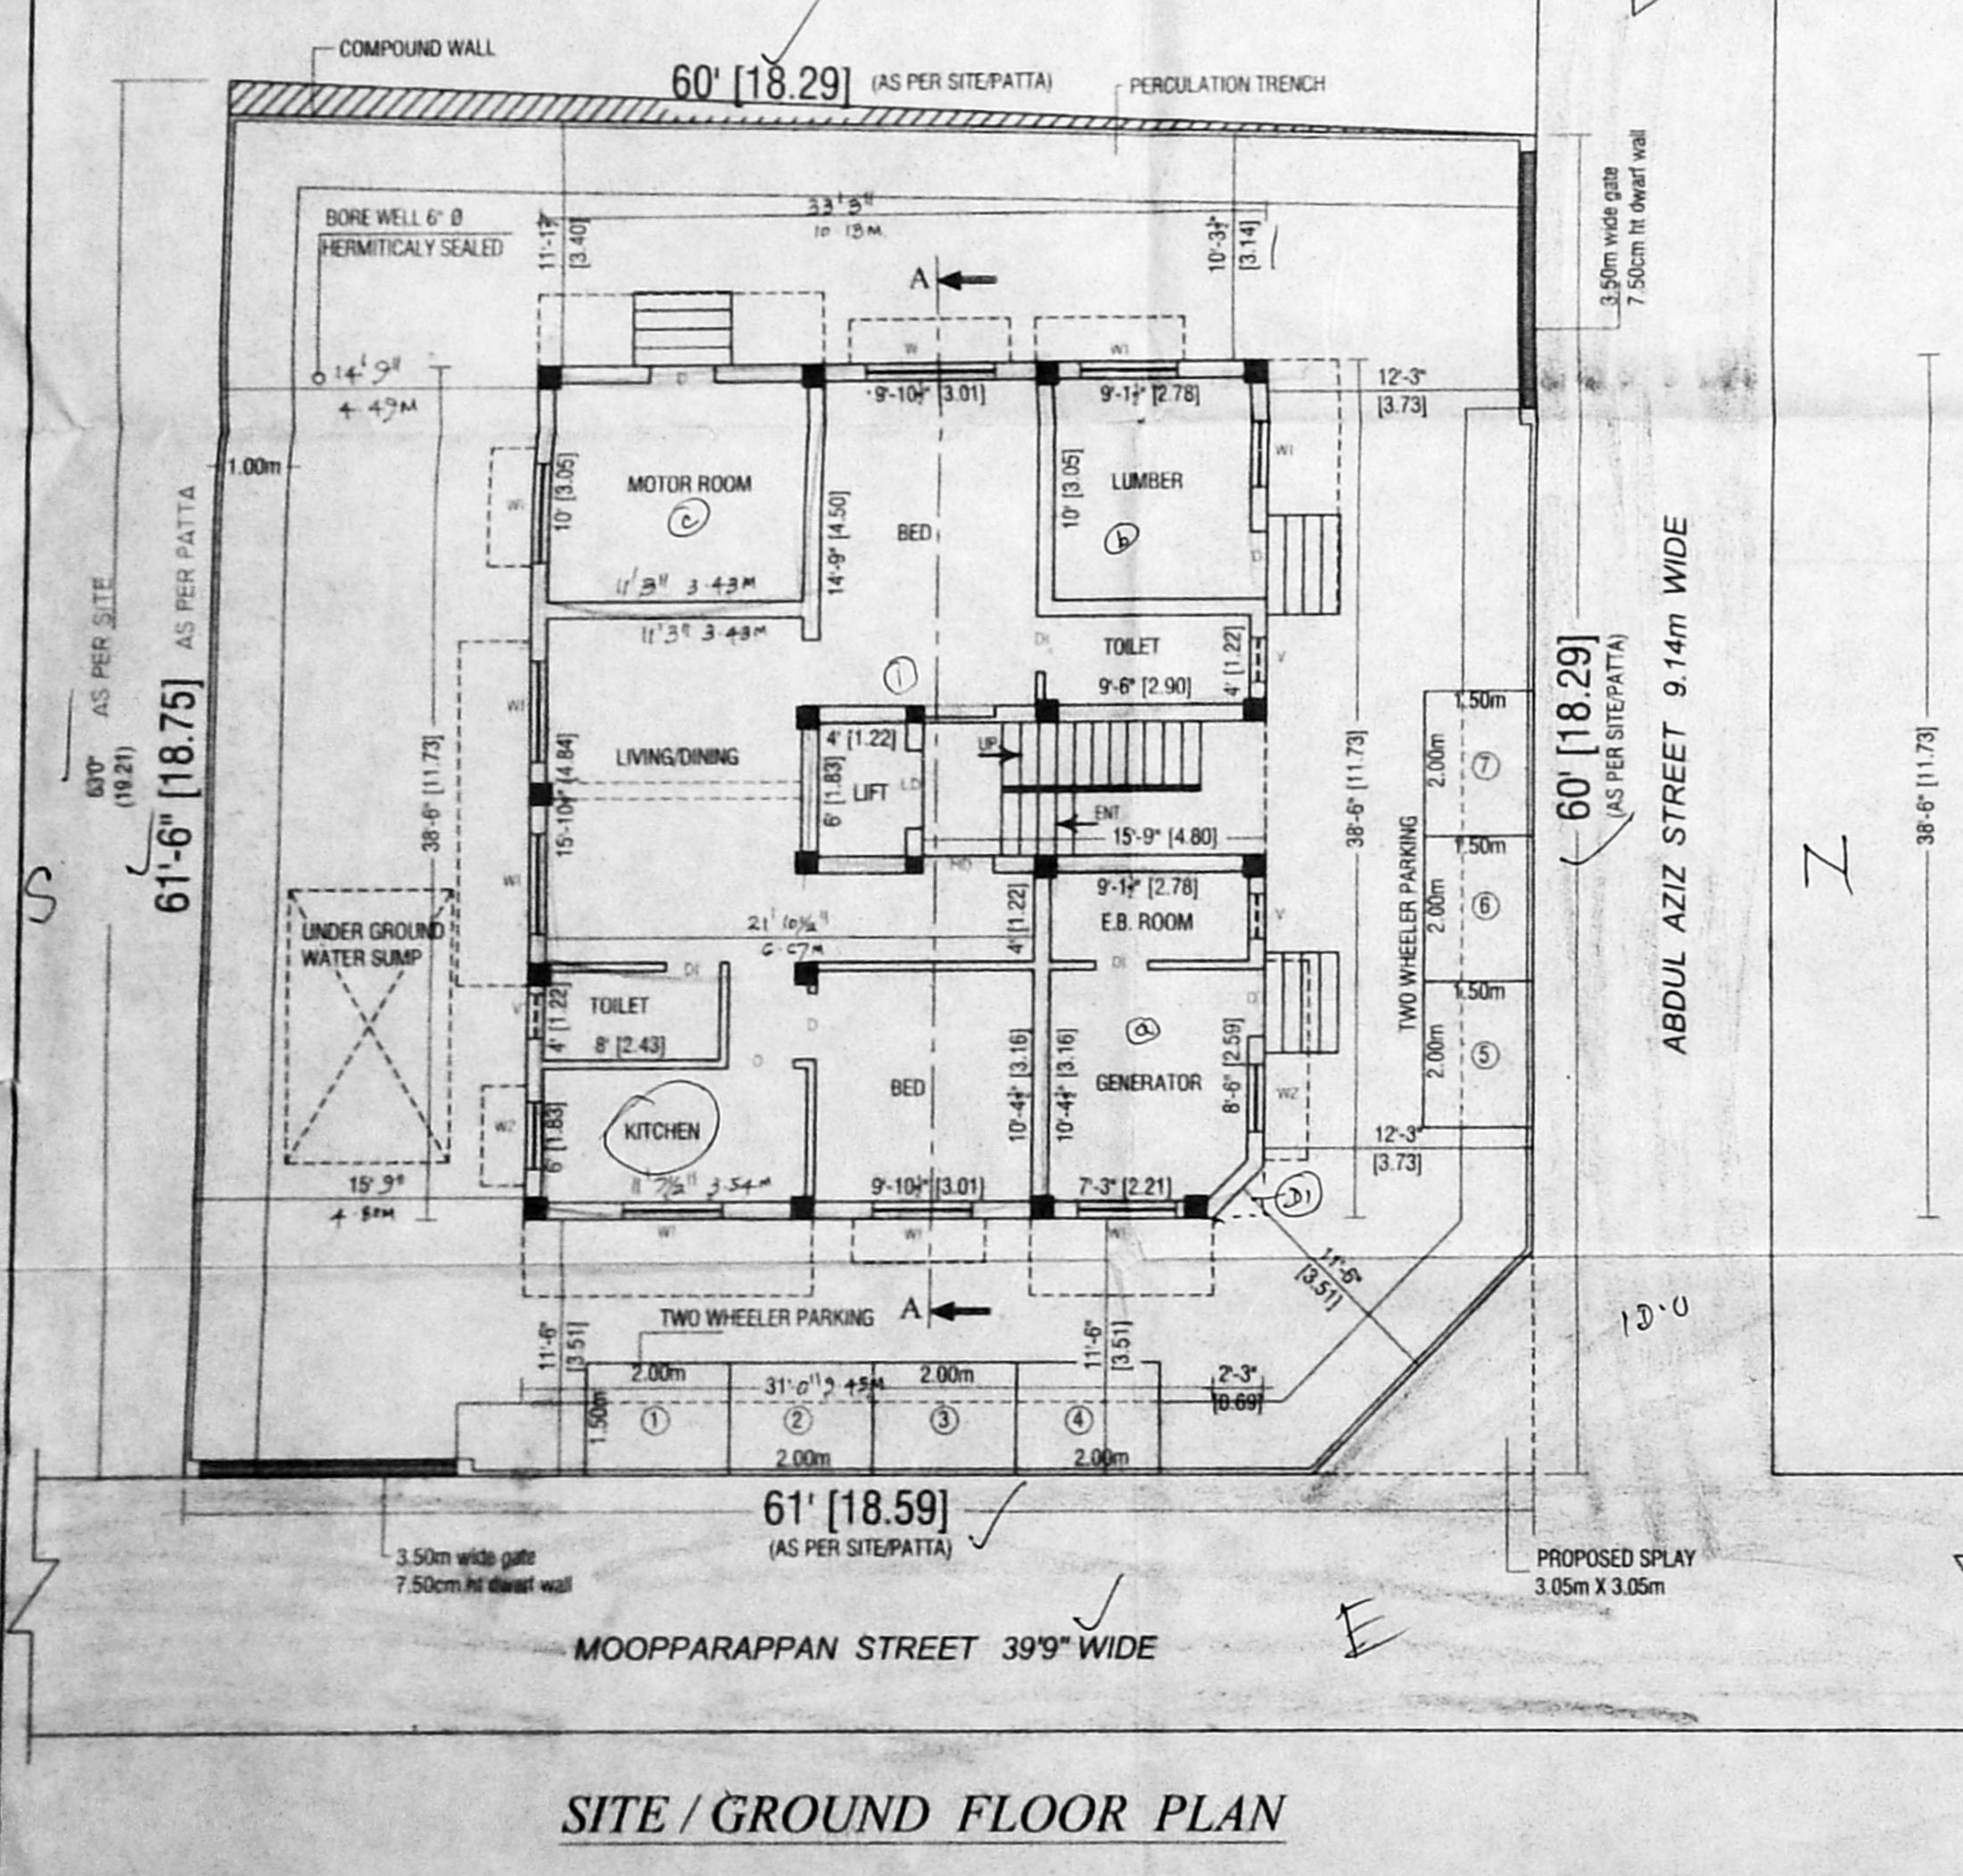

SITE / GROUND FLOOR PLAN

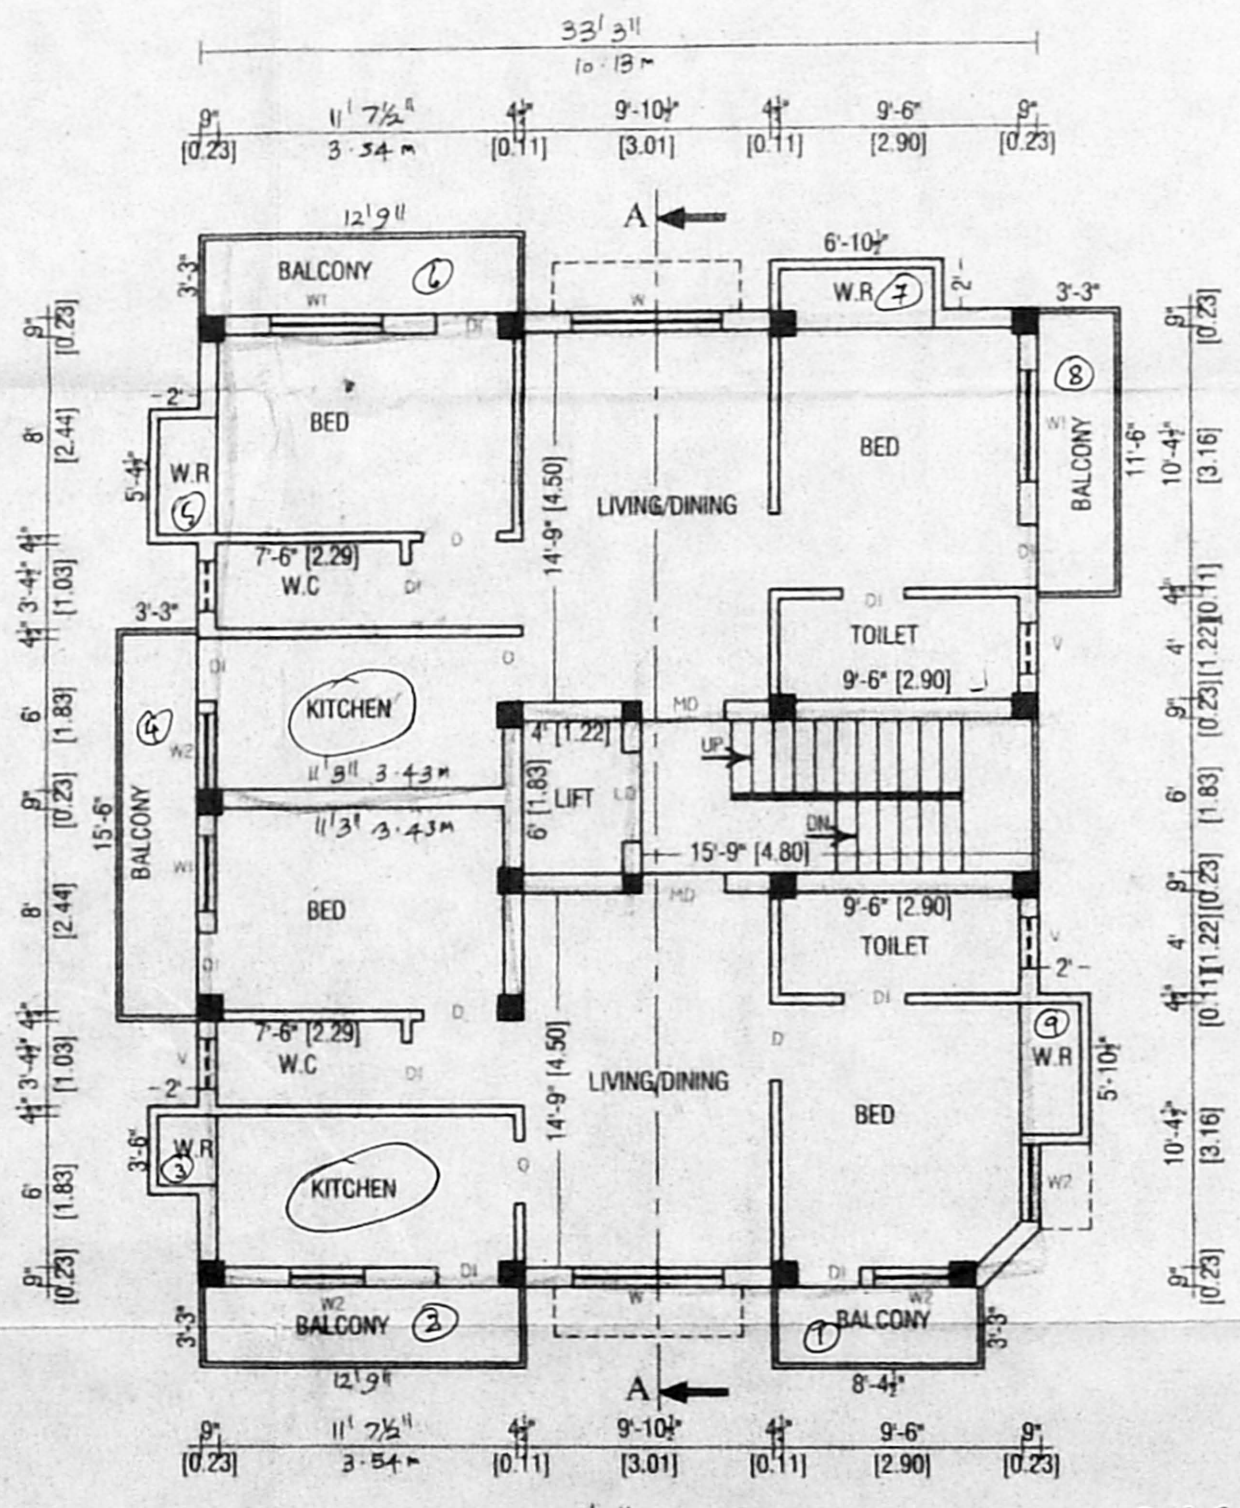

TYPICAL FLOOR PLAN
FIRST, SECOND & THIRD FLOORS

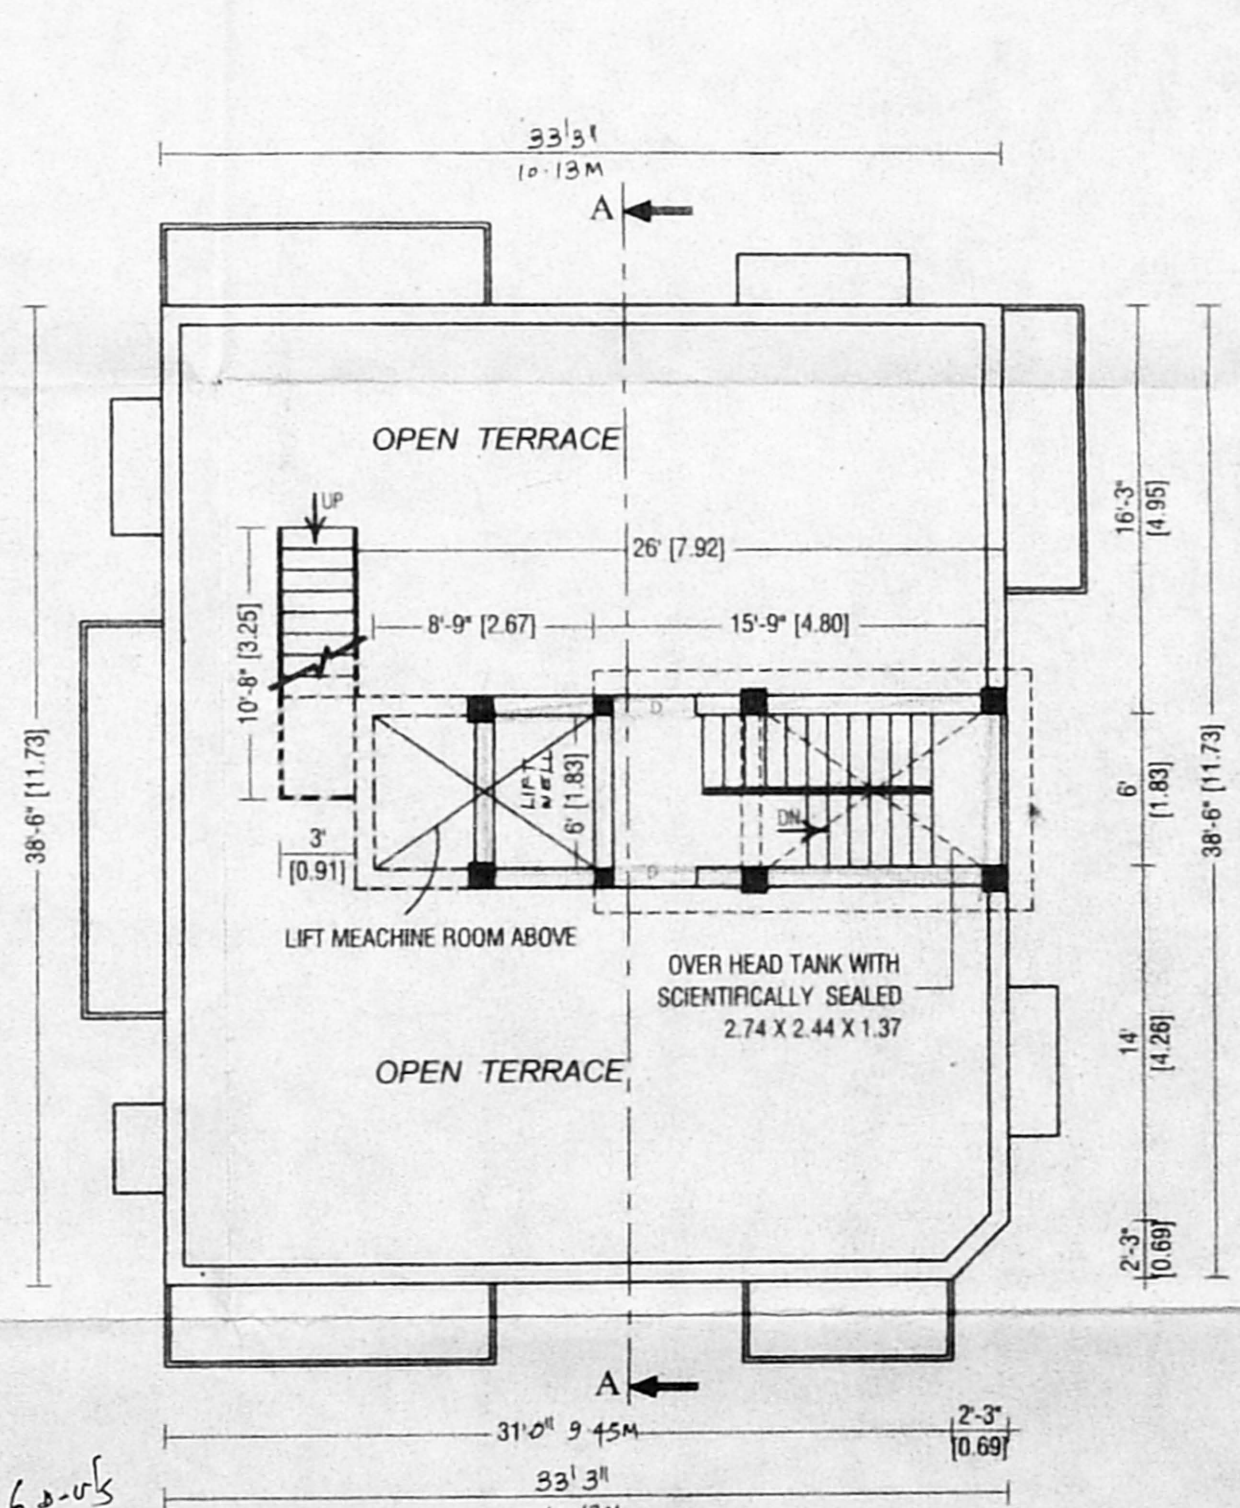

TERRACE FLOOR PLAN

2x3 = 6.00s

total = 7.00s