

LEGEND


① SANCTIONED AREA	
	SQ. FT. - SQ. M
GROUND FLOOR	8772 - 815.25
FIRST FLOOR	1054 - 97.96
A.C. SHEET BUILDING	714 - 66.35
TOTAL SANCTIONED AREA	10540 - 979.56

② REGULARISED AREA	
	SQ. FT. - SQ. M
GROUND FLOOR	778 - 72.28
FIRST FLOOR	7332 - 681.41
SECOND FLOOR	475 - 44.14
TOTAL REGULARISED AREA	8585 - 759.55

③ DEMOLITION AREA	
	SQ. FT. - SQ. M
TIN SHEET ROOF	4299 - 399.52
MOTOR & PUMP ROOMS	79 - 7.34
TOTAL DEMOLITION AREA	4378 - 406.86

NOTE:-
 ALREADY SANCTIONED
 P.P.A No 1691/89. DT - 17/89.
 C/PP/135 - A/O/95. DT - 14/9/95.


PLAN SHOWING THE REGISTRATION OF EXISTING BUILDING AND PROPOSED INSTALLATION OF 10 HP FOR LEATHER GARMENTS FACTORY AT S.No. 44/2A & 44/2B, SEEVARAM VILLAGE, TAMBARAM TALUK, KANCHIPURAM DISTRICT.
 P.P.A No. 1691/89
 C/PP No. 135

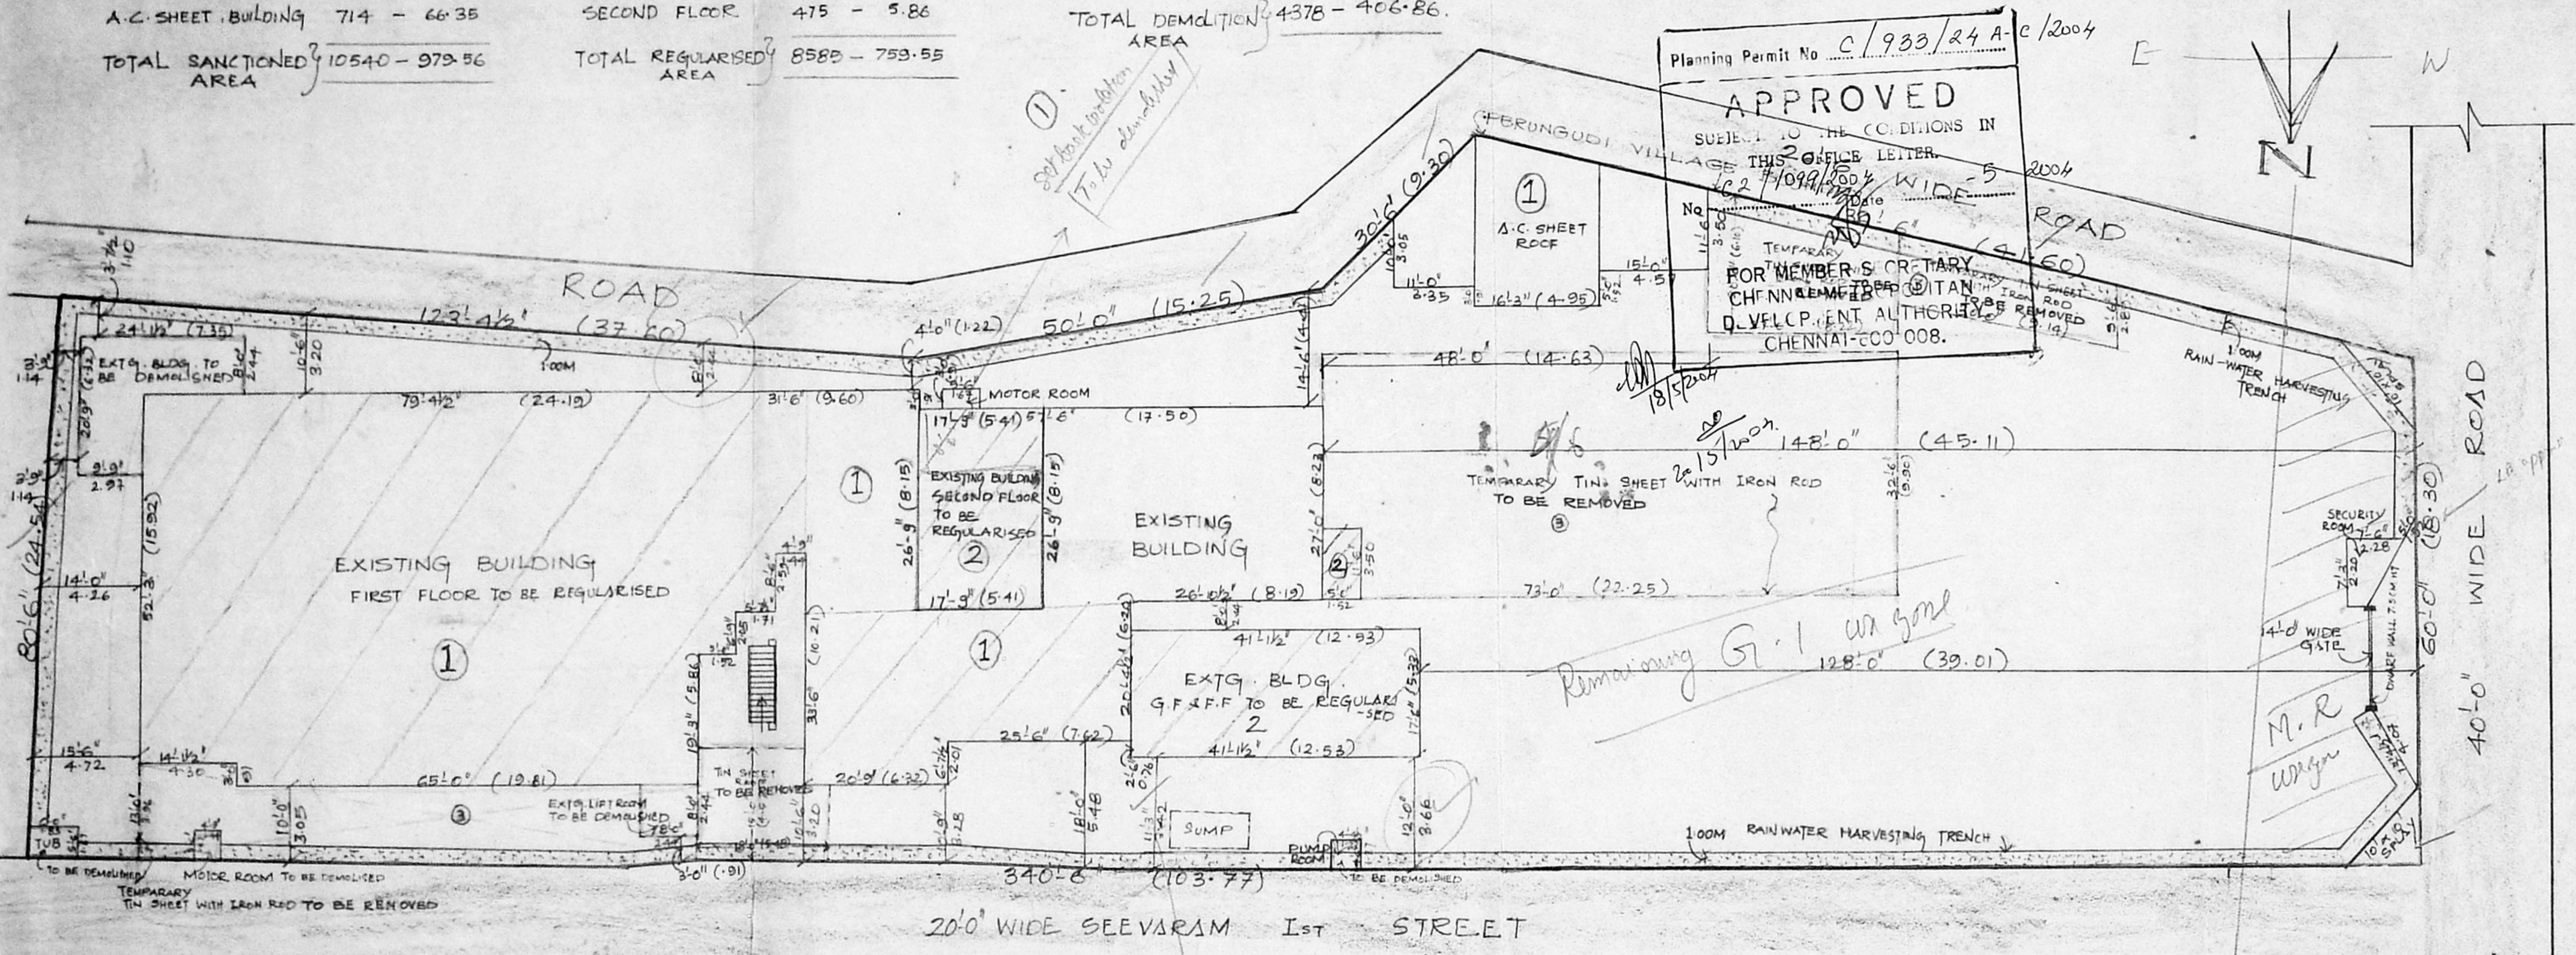


AREA DETAIL

PLOT AREA	62430 SQ. FT - 5762.63 M ²
ALREADY SANCTIONED VIDE P.P.A No. 1691/89	4412 SQ. FT - 410 M ²
GROUND FLOOR	1054 SQ. FT - 97.96 M ²
FIRST FLOOR	7332 SQ. FT - 681.41 M ²
SECOND FLOOR	475 SQ. FT - 44.14 M ²
TOTAL SANCTIONED AREA	10540 SQ. FT - 979.56 M²
TO BE REGULARISED AREA	778 SQ. FT - 72.28 M²
DEMOLITION AREA	4378 SQ. FT - 406.86 M²


SITE PLAN
 SCALE 1" = 16' 0"

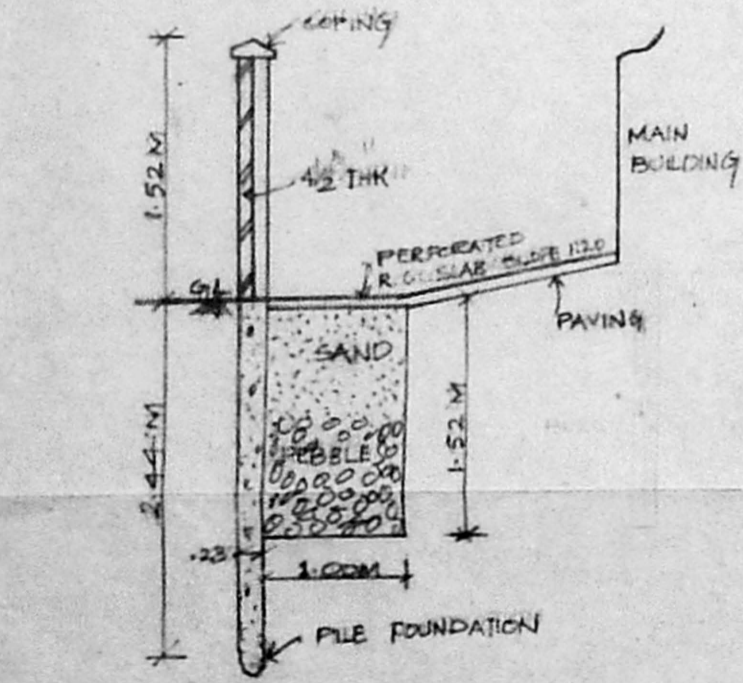

DETAILS OF RAIN WATER HARVESTING TRENCH

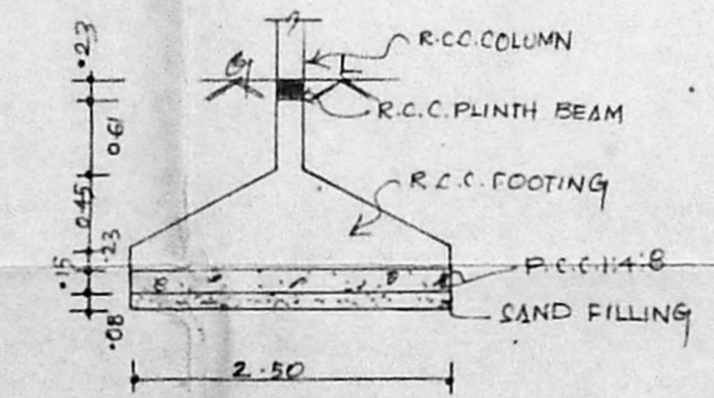

DETAIL OF R.C.C COLUMN FOUNDATION

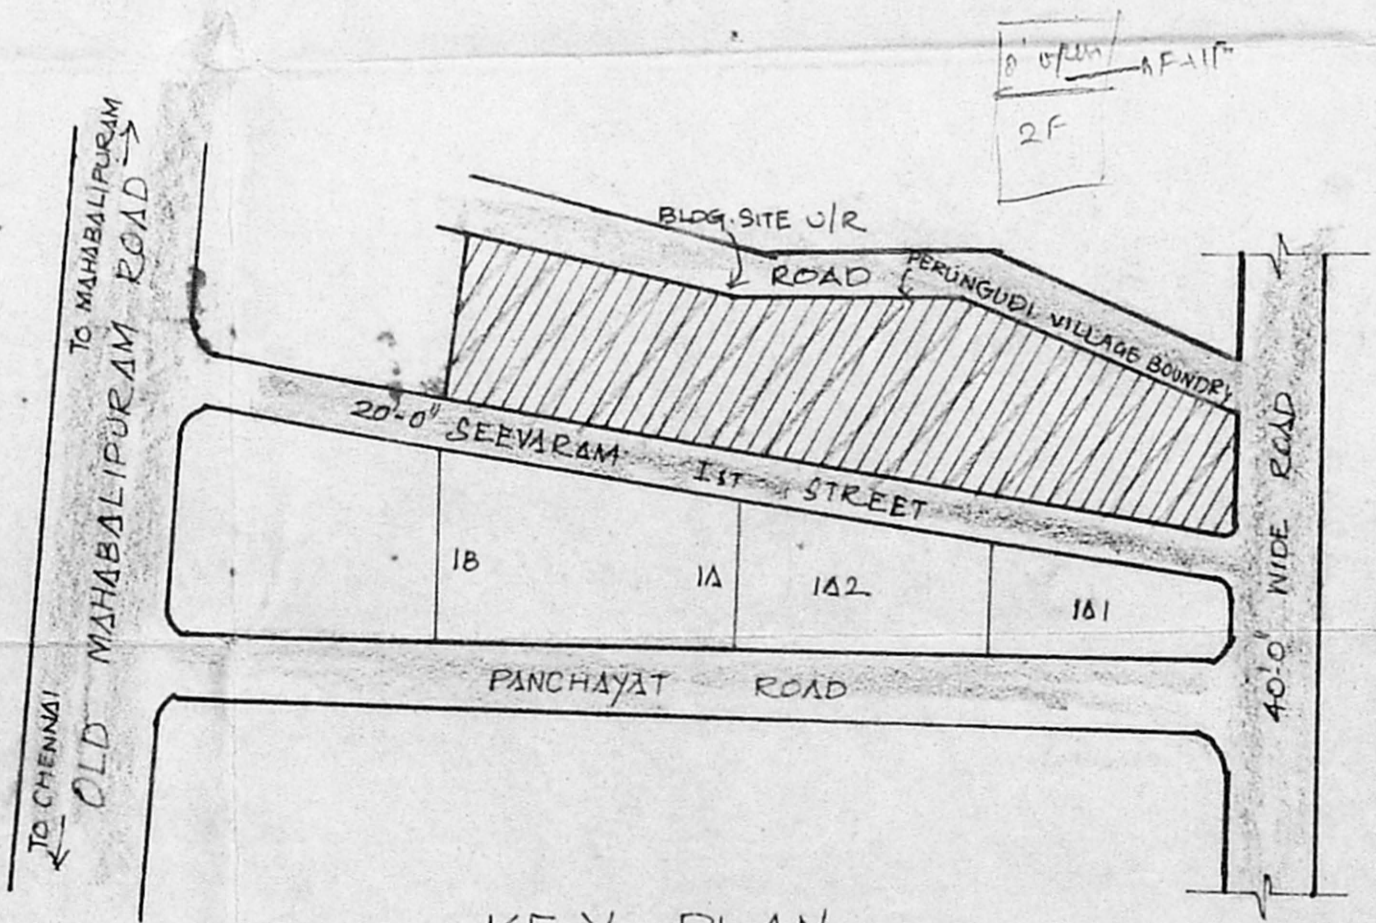

KEY PLAN
 (N.T.S)

LEGEND

REGULARISATION	////
ROAD	=====
BOUNDARY	=====
DEMOLITION	=====
PROPOSED	=====

DRAGOCO INDIA LIMITED
 No. 140, OLD MAHABALIPURAM ROAD
 SEMMANCHERI
 CHENNAI - 600 119
 IEC No. 0494024777

OWNER

V. Venk
V. VENKATRAMAN D.C.I
 Licensed Surveyor 87 / 90-91
 CORPORATION OF MADRAS
 No. 8, Paper Mills Road,
 TAMBARAM, CHENNAI - 600 045

PLAN SHOWING THE REGULARISATION OF EXISTING BUILDING AND PROPOSED INSTALLATION OF MACHINERY FOR GARMENTS FACTORY AT S.No. 44/2A & 44/2B, SEEVARAM VILLAGE, TAMBARAM TALUK, KANCHIPURAM DISTRICT. C2/1099/2004 SCALE 1"=6'0"

NOTE
 S/L NO. MACHINERY DETAILS HP
 1. TAILORING MACHINE 20 Nos 20x0.5HP 10HP

CMDA 'C' ALREADY SANCTIONED P.P.A. No. 1691/89, DT: 6/7/89. C/P/135-A/10/95, DT: 14/9/95.

LEGEND

REGULARISATION	////
ROAD	==
BOUNDARY	---
DEMOLITION	---
PROPOSED	---

JOINERY DETAILS



R/S	ROLLING SHUTTER	10'6" x 10'
D	DOOR	8'0" x 7'0"
D ₁	DOOR	6'0" x 7'0"
D ₂	DOOR	4'0" x 7'0"
D ₃	DOOR	2'6" x 7'0"
W	WINDOW	6'0" x 4'0"
W ₁	WINDOW	4'0" x 5'0"
W ₂	WINDOW	5'0" x 5'0"
W ₃	WINDOW	3'0" x 5'0"
V	VENTILATOR	3'0" x 3'0"
V ₁	VENTILATOR	7'0" x 3'0"
J	JALLY	8'0" x 6'0"
J ₁	JALLY	6'0" x 6'0"


AREA DETAIL

EXTENT OF PLOT	62430 sq.ft - 5802.03 m ²
ALREADY SANCTIONED VIDE P.P.A. No. 1691/89 DT: 6/7/89.	
GROUND FLOOR	442991 ft - 410M ²
FIRST FLOOR	1054391 ft - 9793M ²
A.C SHEET BUILDING	714 sq.ft - 6635M ²
SANCTIONED VIDE C/P/135-A/10/95, DT: 14/9/95.	
GROUND FLOOR	4360991 ft - 40525M ²
TO BE REGULARISED AREA	
GROUND FLOOR	778991 ft - 7228M ²
FIRST FLOOR	7332991 ft - 6814M ²
SECOND FLOOR	475991 ft - 4414M ²
PUMP ROOM / MOTOR ROOM	63991 ft - 586M ²
DEMOLITION AREA	381991 ft - 3541M ²

DRAGOCO INDIA LIMITED
 No.140, OLD MAHABALIPURAM ROAD
 SEMMANCHERI
 CHENNAI-600 119
 IEC No. 05402277
 OWNER

V. Venkatesh
 PH: 557,59
V. VENKATRAMAN D.C.E
 Licensed Surveyor 87 / 90,91
 CORPORATION OF MADRAS,
 No. 5, Paper Mills Road,
 PERAMBUR, CHENNAI-600 011
 (Kalyani Medical Upriser)
 LICENSED SURVEYOR

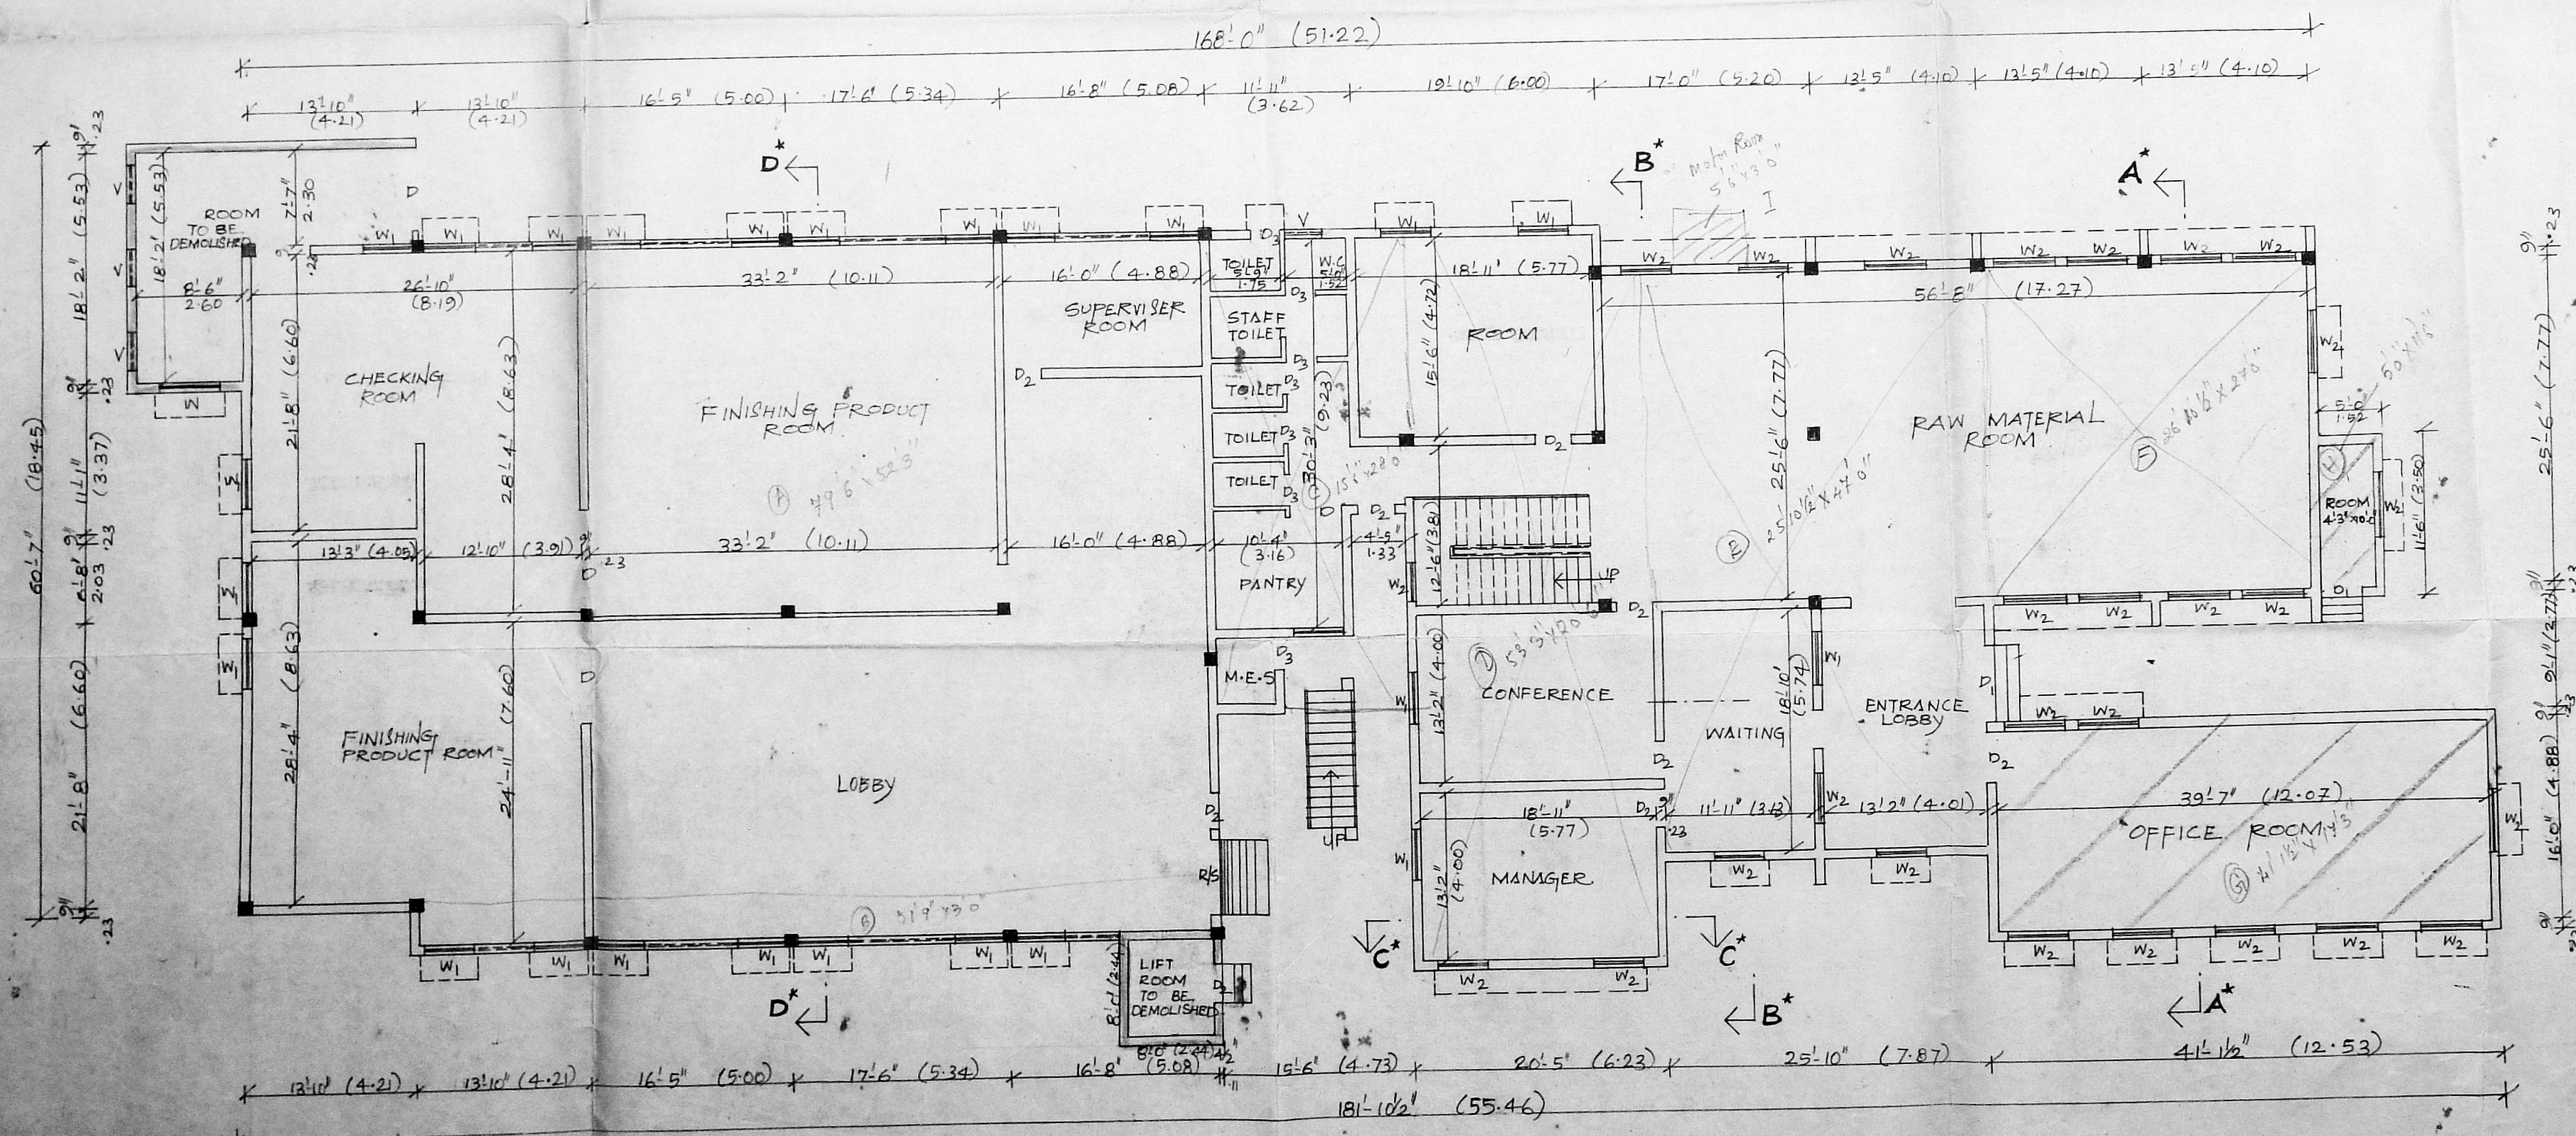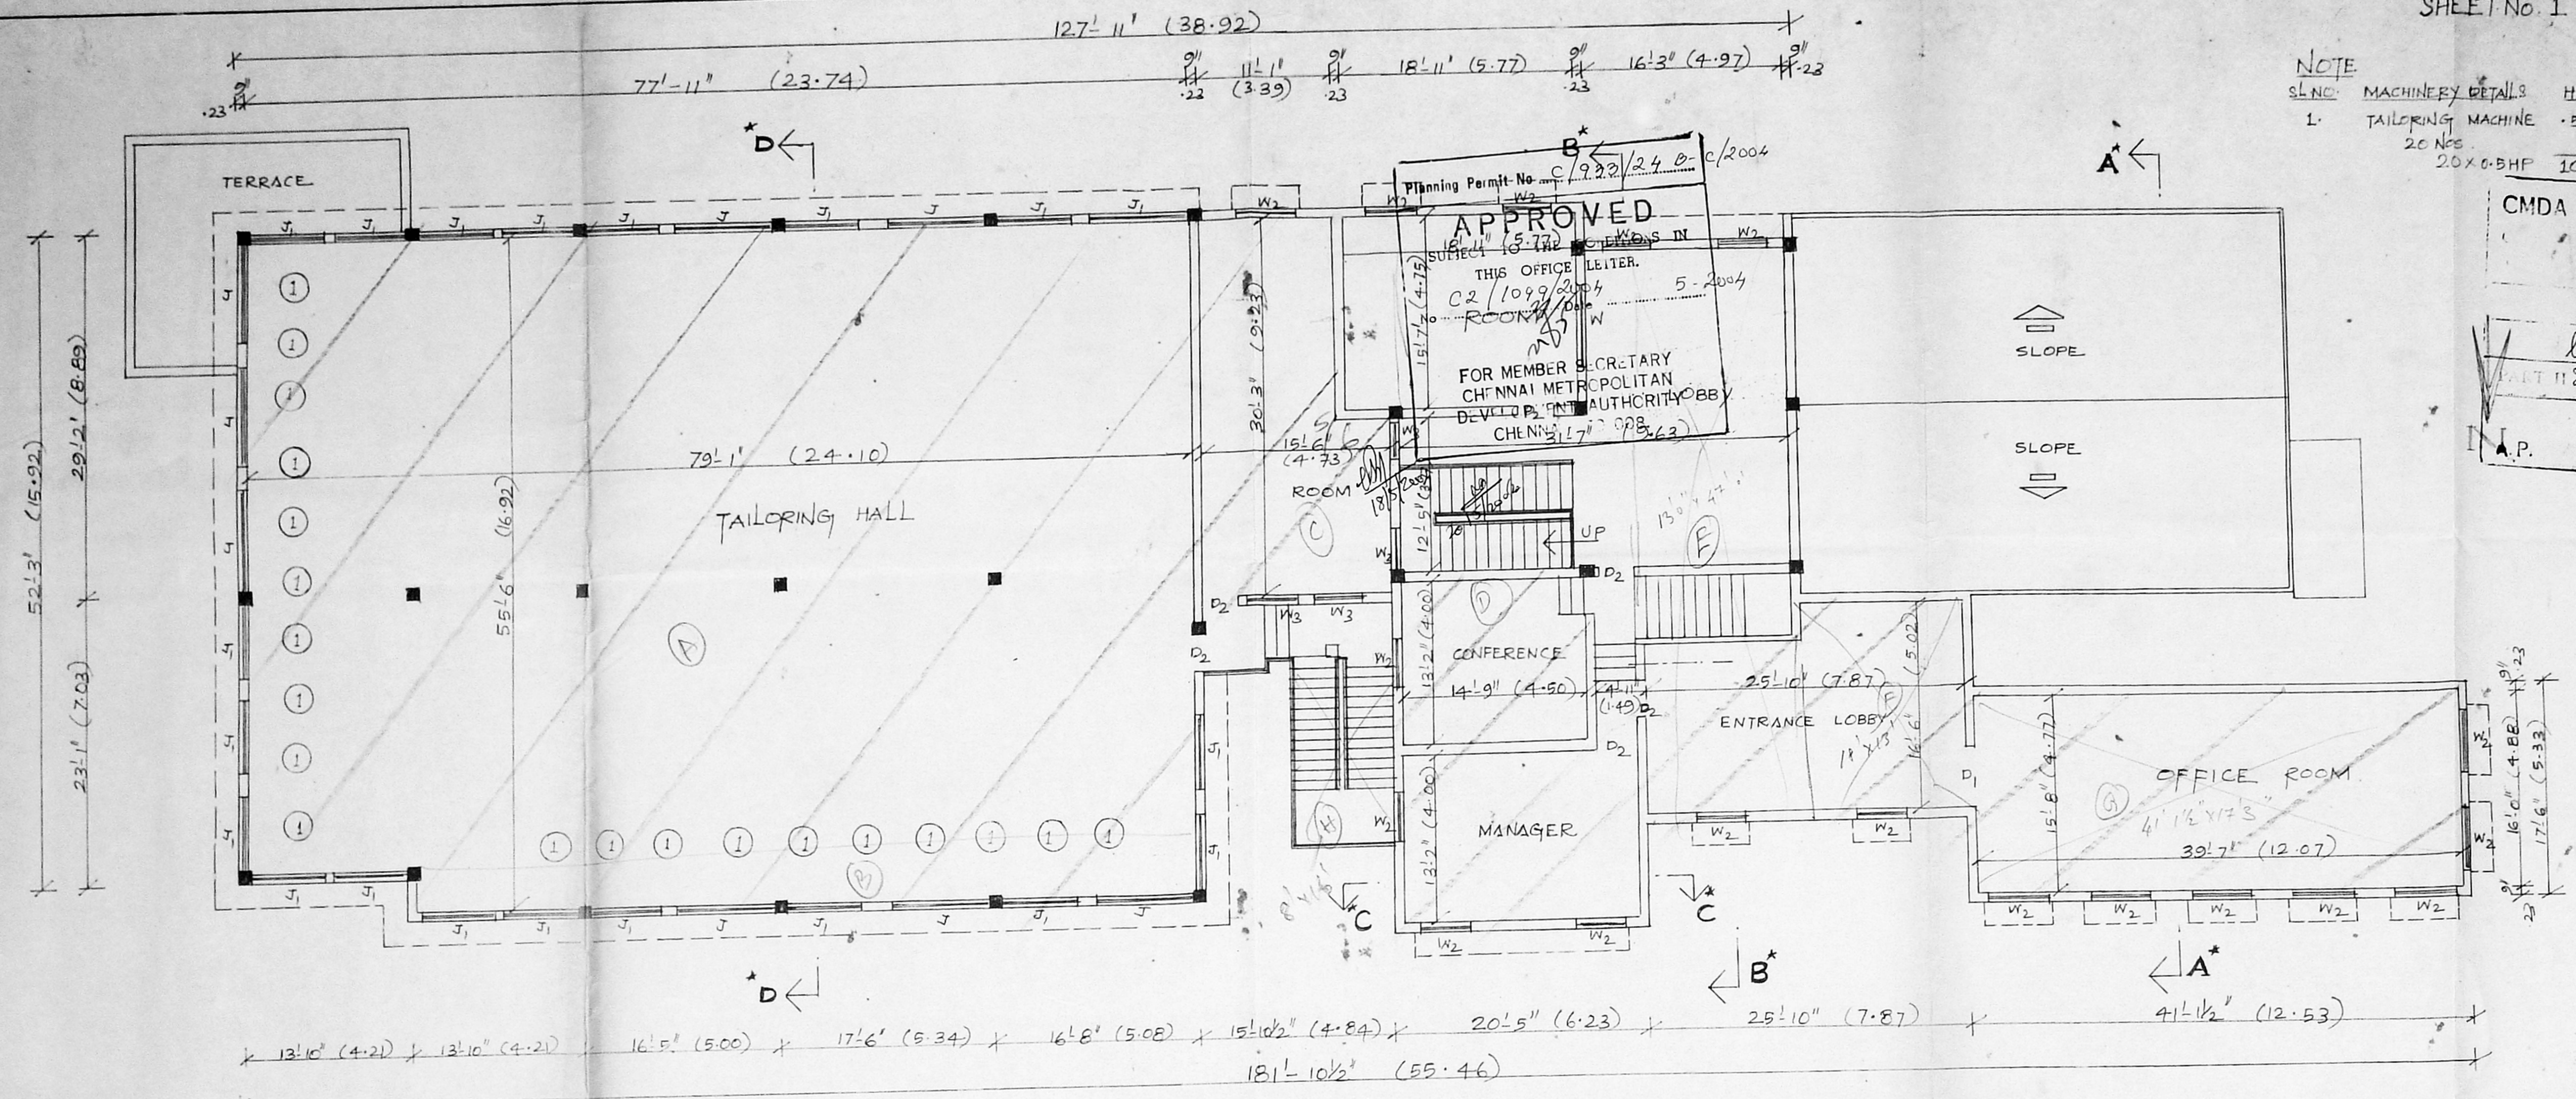

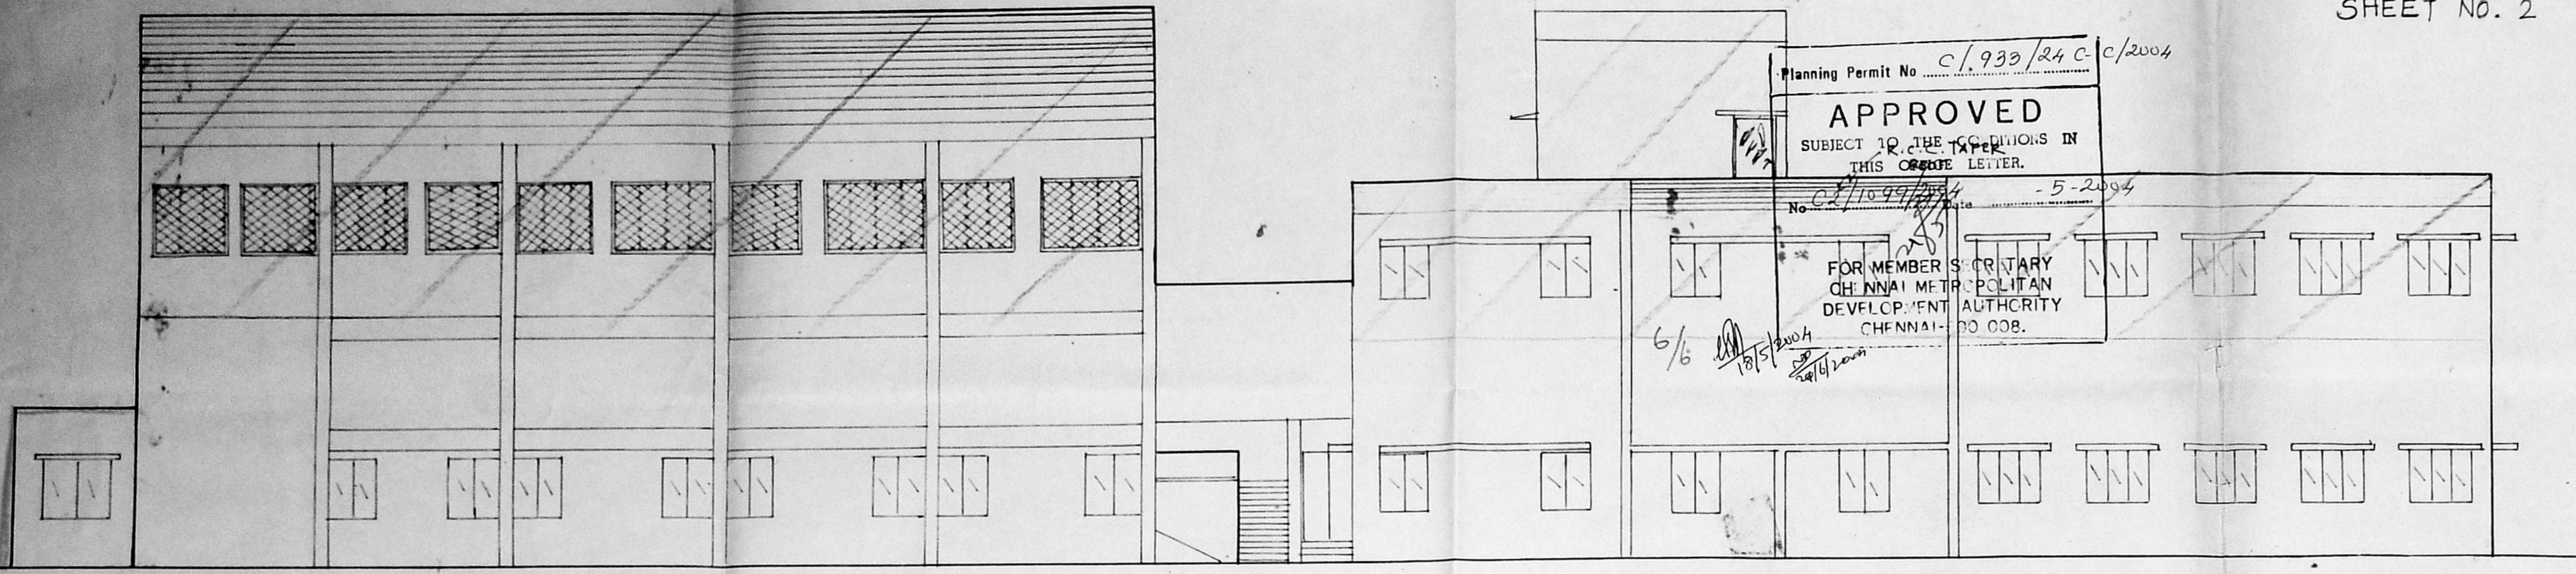


FRONT ELEVATION

PLAN SHOWING THE REGULARISATION OF EXISTING BUILDING AND PROPOSED INSTALLATION OF 10 HP FOR LEATHER GARMENTS FACTORY AT S.No. 44/2A-2 4-4/2B, SEEVARAM VILLAGE, TAMBARAM TALUK, KANCHIPURAM DISTRICT.


AREA DETAIL

EXTENT OF PLOT	62430 SFT
ALCANDA SANCTIONED AREA	5802.93 M ²
P.P. No. 1691/89 DT: 6/7/89	
GROUND FLOOR	4154 SFT - 410 M ²
FIRST FLOOR	1054 SFT - 97.36 M ²
ALC. SHEET BUILDING	714 SFT - 66.35 M ²
SANCTIONED VIDE	11/11/2004
C/PP/135-4/10/95 DT: 14/9/95	
GROUND FLOOR	4360 SFT - 402.28 M ²
TO BE REGULARISED AREA	
GROUND FLOOR	778 SFT - 72.28 M ²
FIRST FLOOR	7332 SFT - 681.41 M ²
SECOND FLOOR	475 SFT - 44.14 M ²
PUMP ROOM	63 SFT - 5.86 M ²
MOTOR ROOM	63 SFT - 5.86 M ²
DEMOLITION AREA	281 SFT - 25.41 M ²


NOTE: ALREADY SANCTIONED
P.P.A No. 1691/89, DT: 6/7/89
C/PP/135-4/10/95, DT: 14/9/95

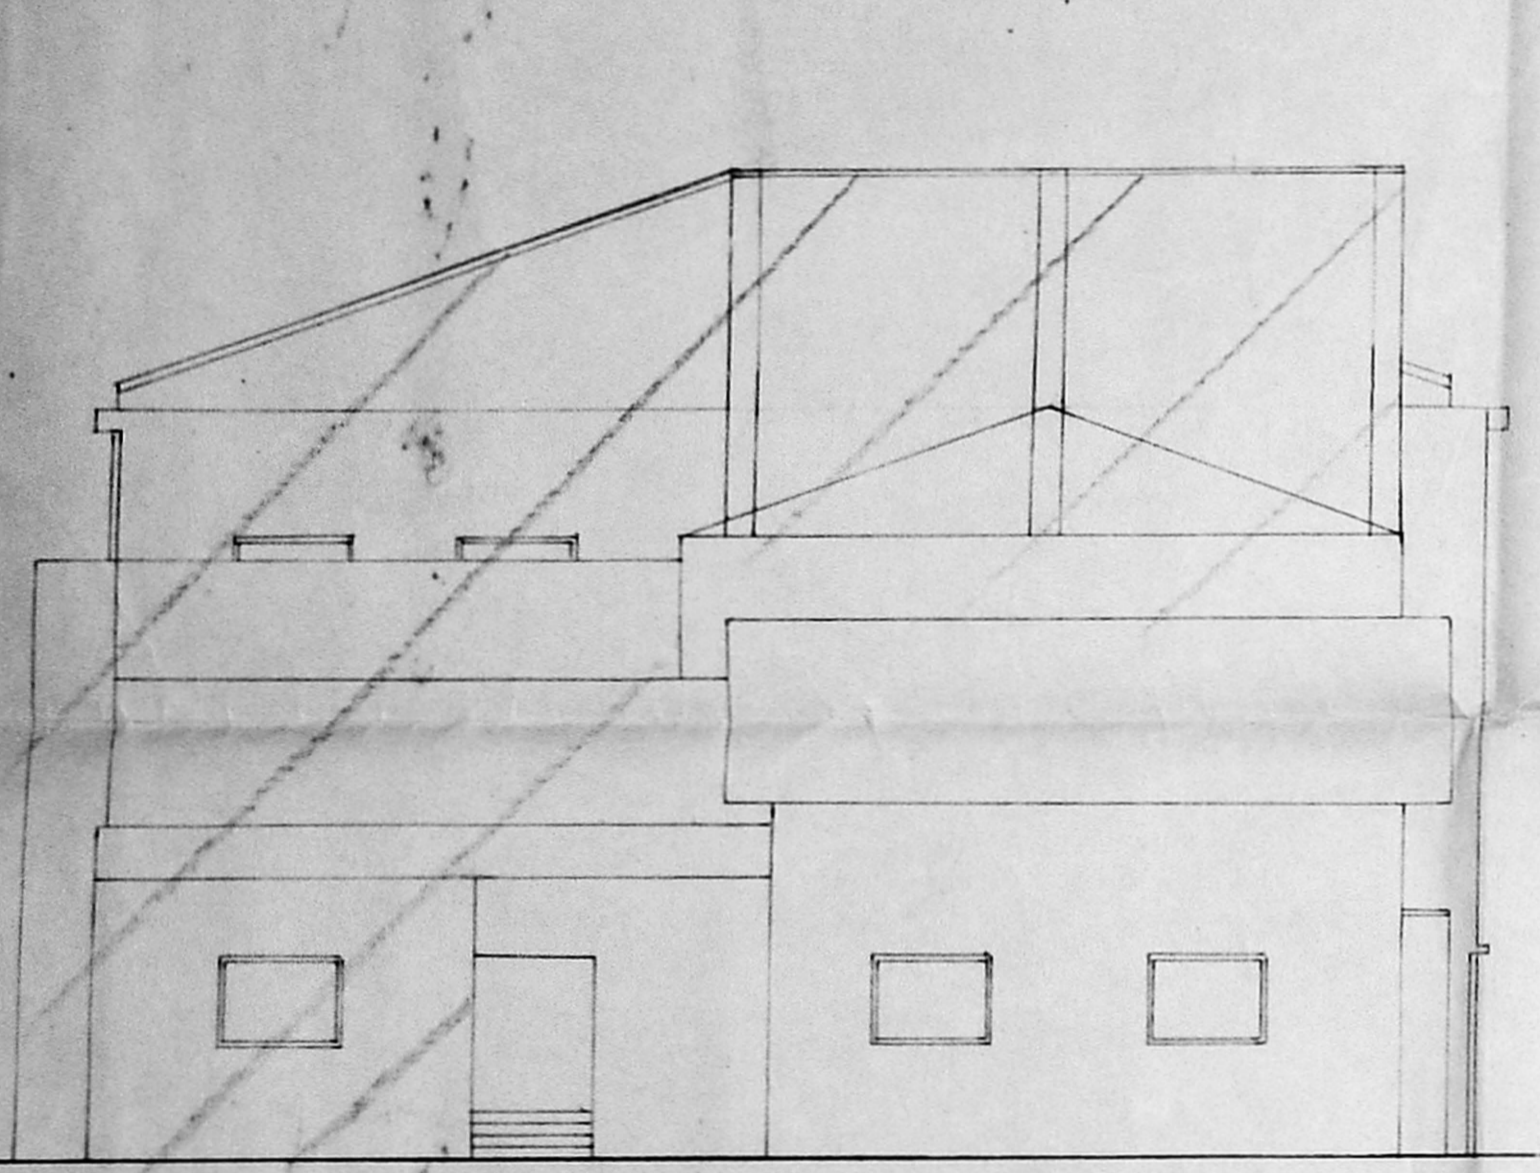

ELEVATION

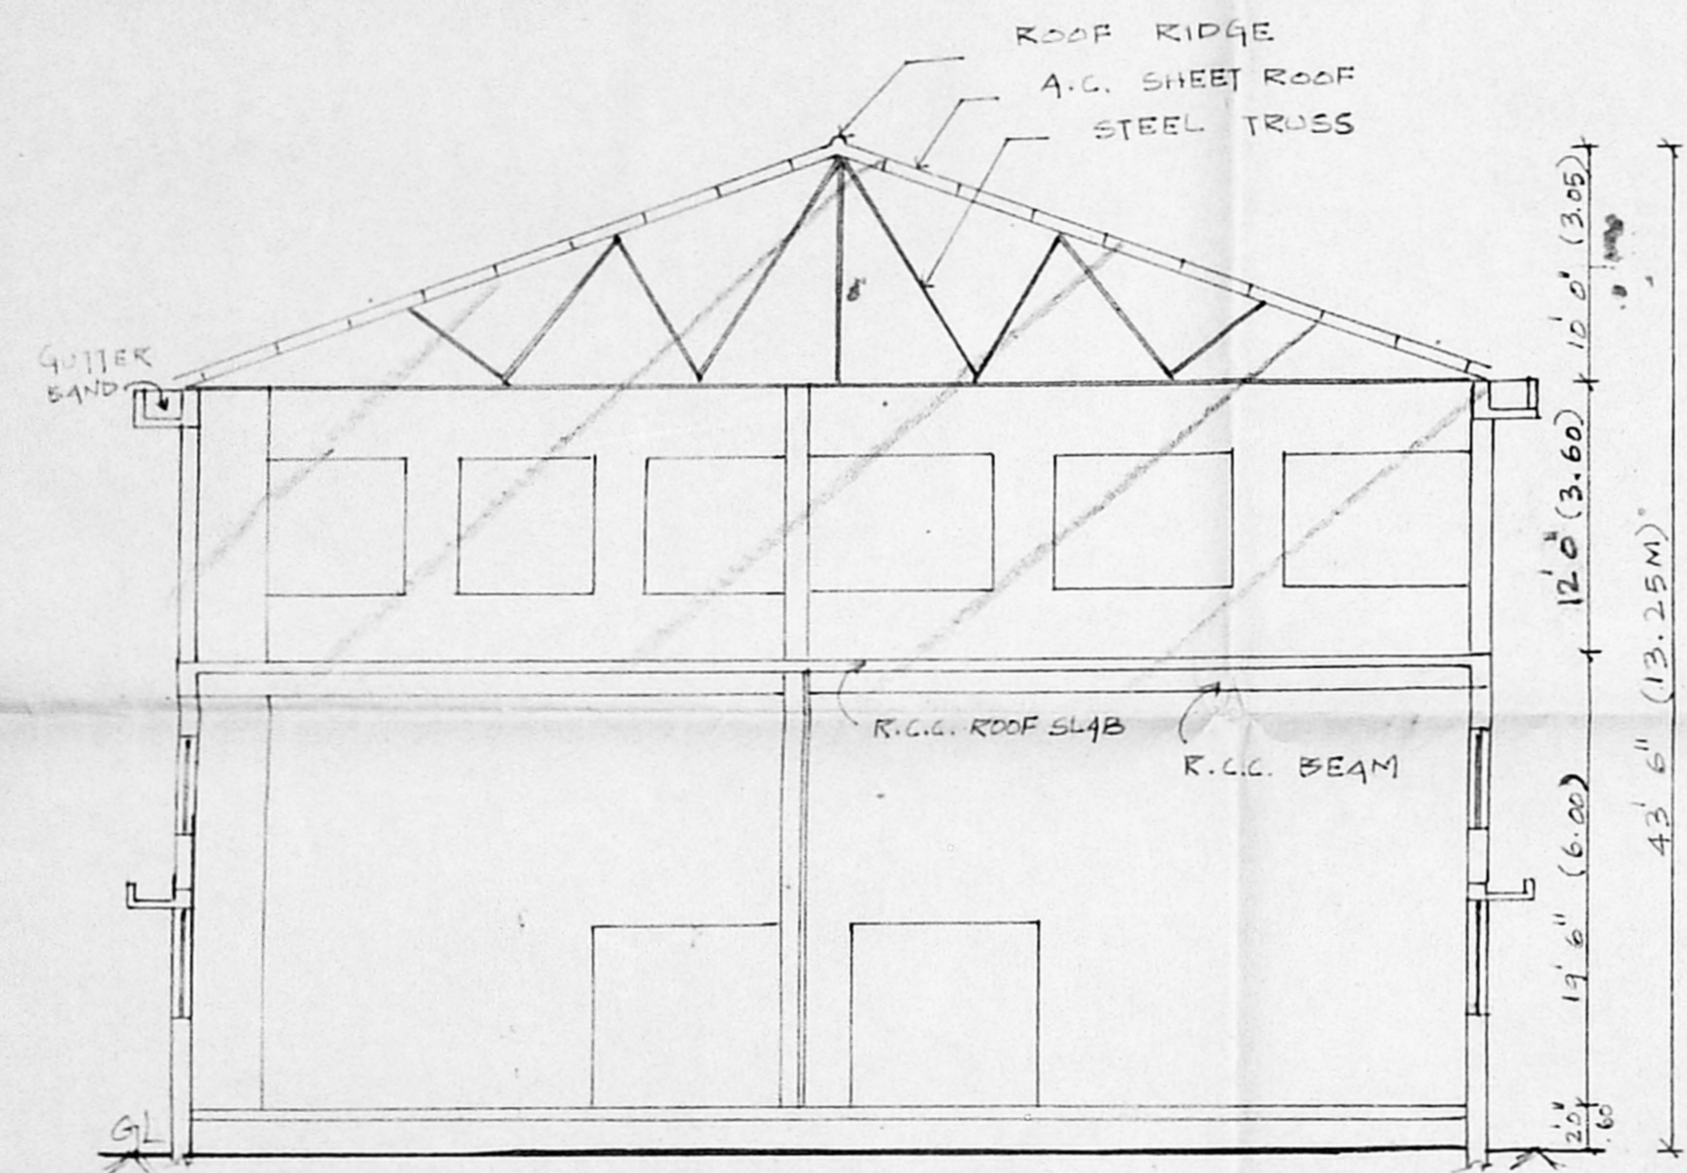

SECTION ON 'D-D'

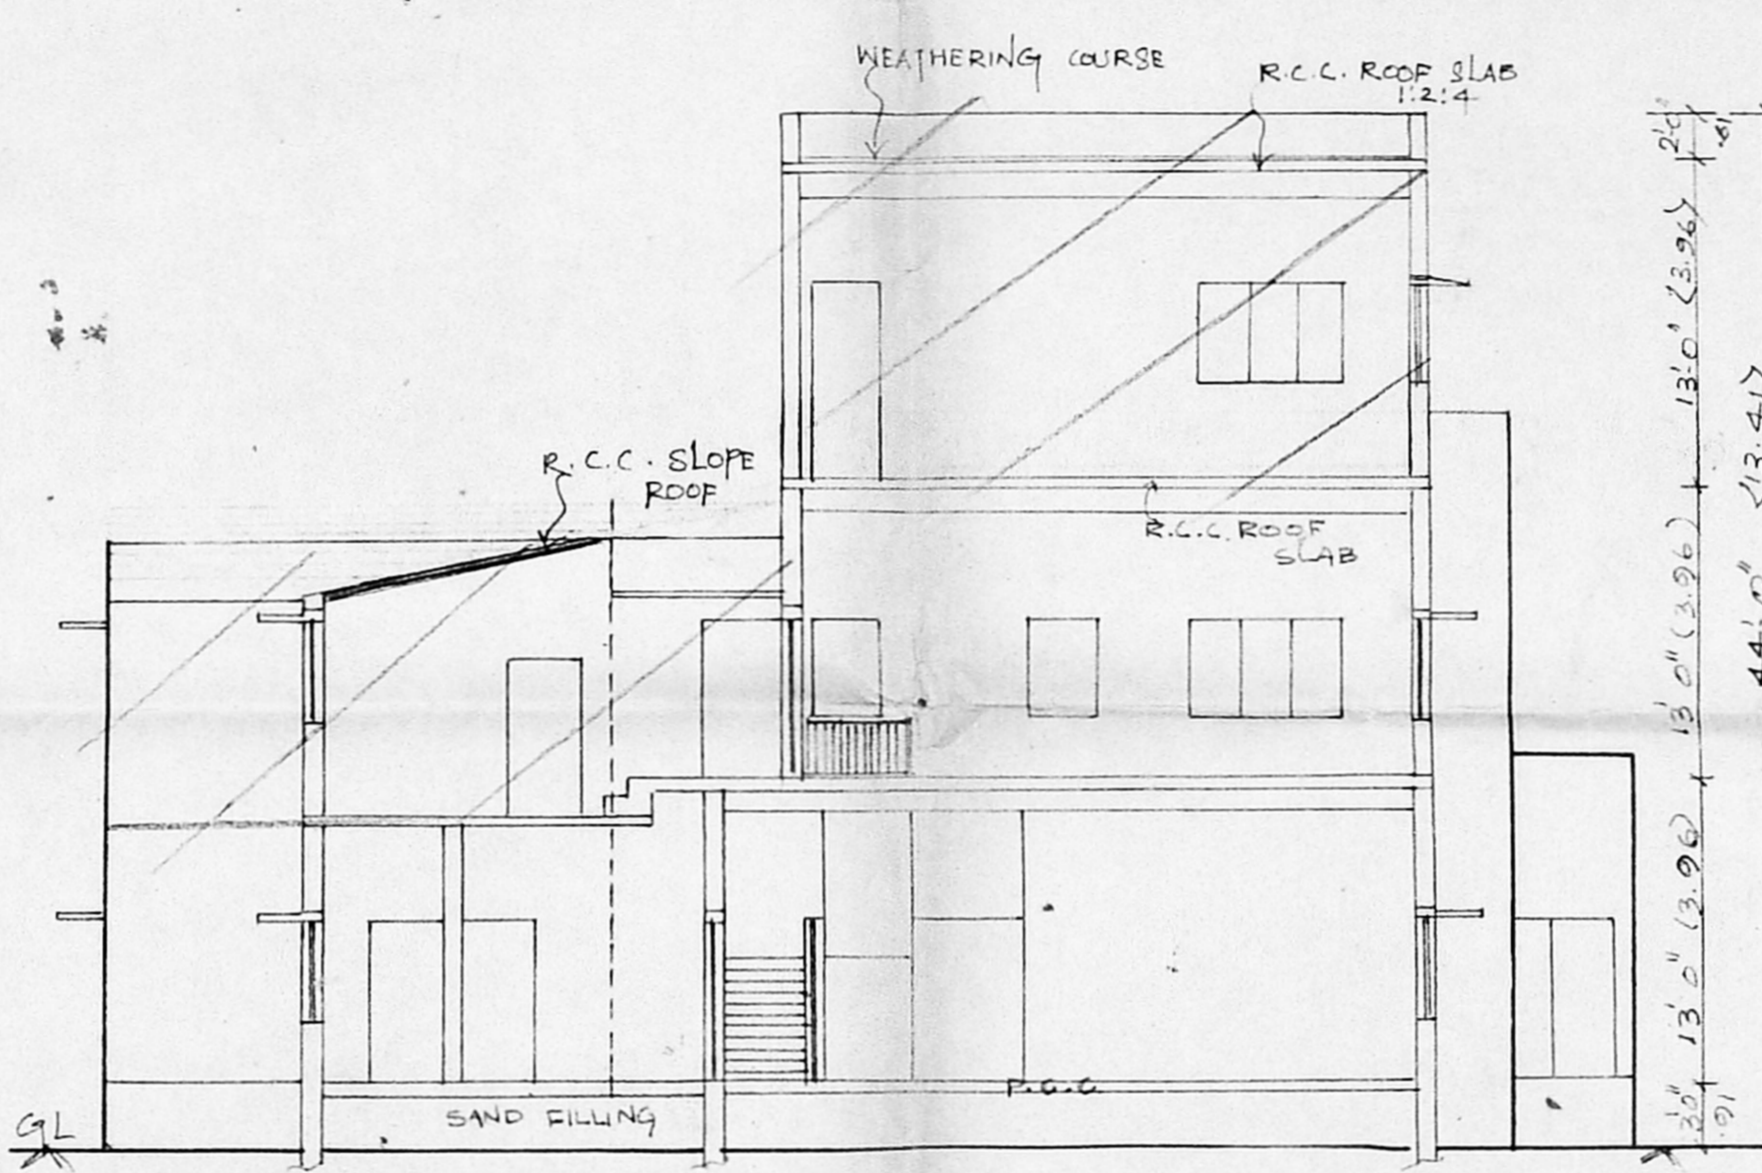


SECTION ON 'B-B'

LEGEND

PROPOSED	[Symbol]
ROAD	[Symbol]
BOUNDARY	[Symbol]
DEMOLITION	[Symbol]
REGULARISATION	[Symbol]
EXISTING	[Symbol]

SCHEDULE OF JOINERY

D1	ROLLING SHUTTER	10' 0" x 10' 0"
D	DOOR	7' 0" x 7' 0"
D1	DOOR	6' 0" x 7' 0"
D2	DOOR	4' 0" x 7' 0"
D3	DOOR	2' 0" x 7' 0"
W1	WINDOW	6' 0" x 4' 0"
W1	WINDOW	4' 0" x 5' 0"
W2	WINDOW	5' 6" x 5' 0"
W3	WINDOW	3' 0" x 5' 0"
V	VENTILATOR	3' 0" x 3' 0"
V1	VENTILATOR	7' 0" x 3' 0"
J1	JALY	6' 0" x 6' 0"
J1	JALY	6' 0" x 6' 0"

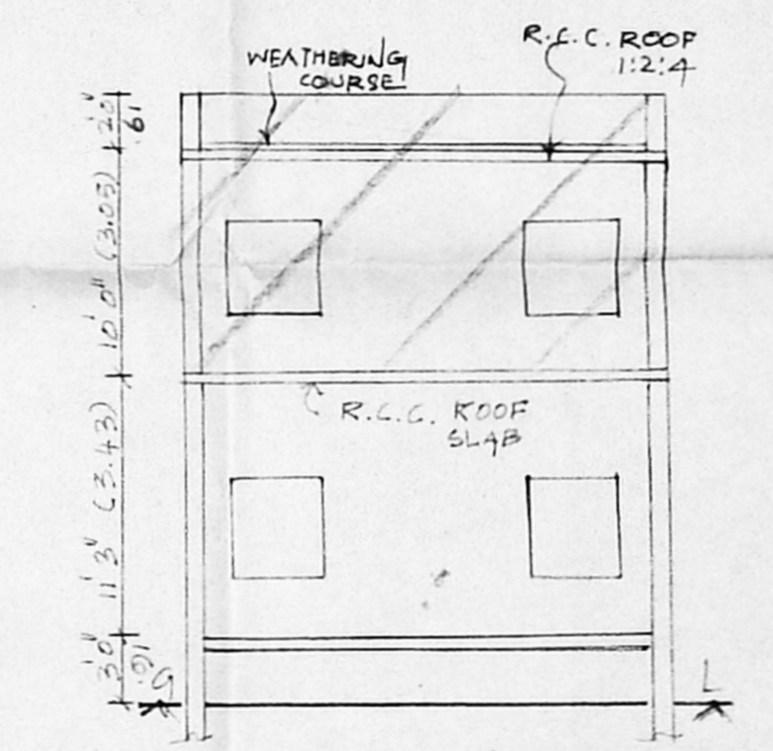


SECTION ON 'C-C'


DRAGOCO INDIA LIMITED
No. 140, OLD MMABALIPURAM ROAD
BEMANCHERU
CHENNAI - 600 119
IEC No. 0494024771

OWNER

V. Venkatesh
V. VENKATRAMAN D.C.E.
1, Central Avenue, 87 / 80, 91,
CORPORATION OF MADRAS,
No. 8, Paper Mills Road,
TAMBARAM, CHENNAI - 600 011.
LICENCE No. 100/100/2004

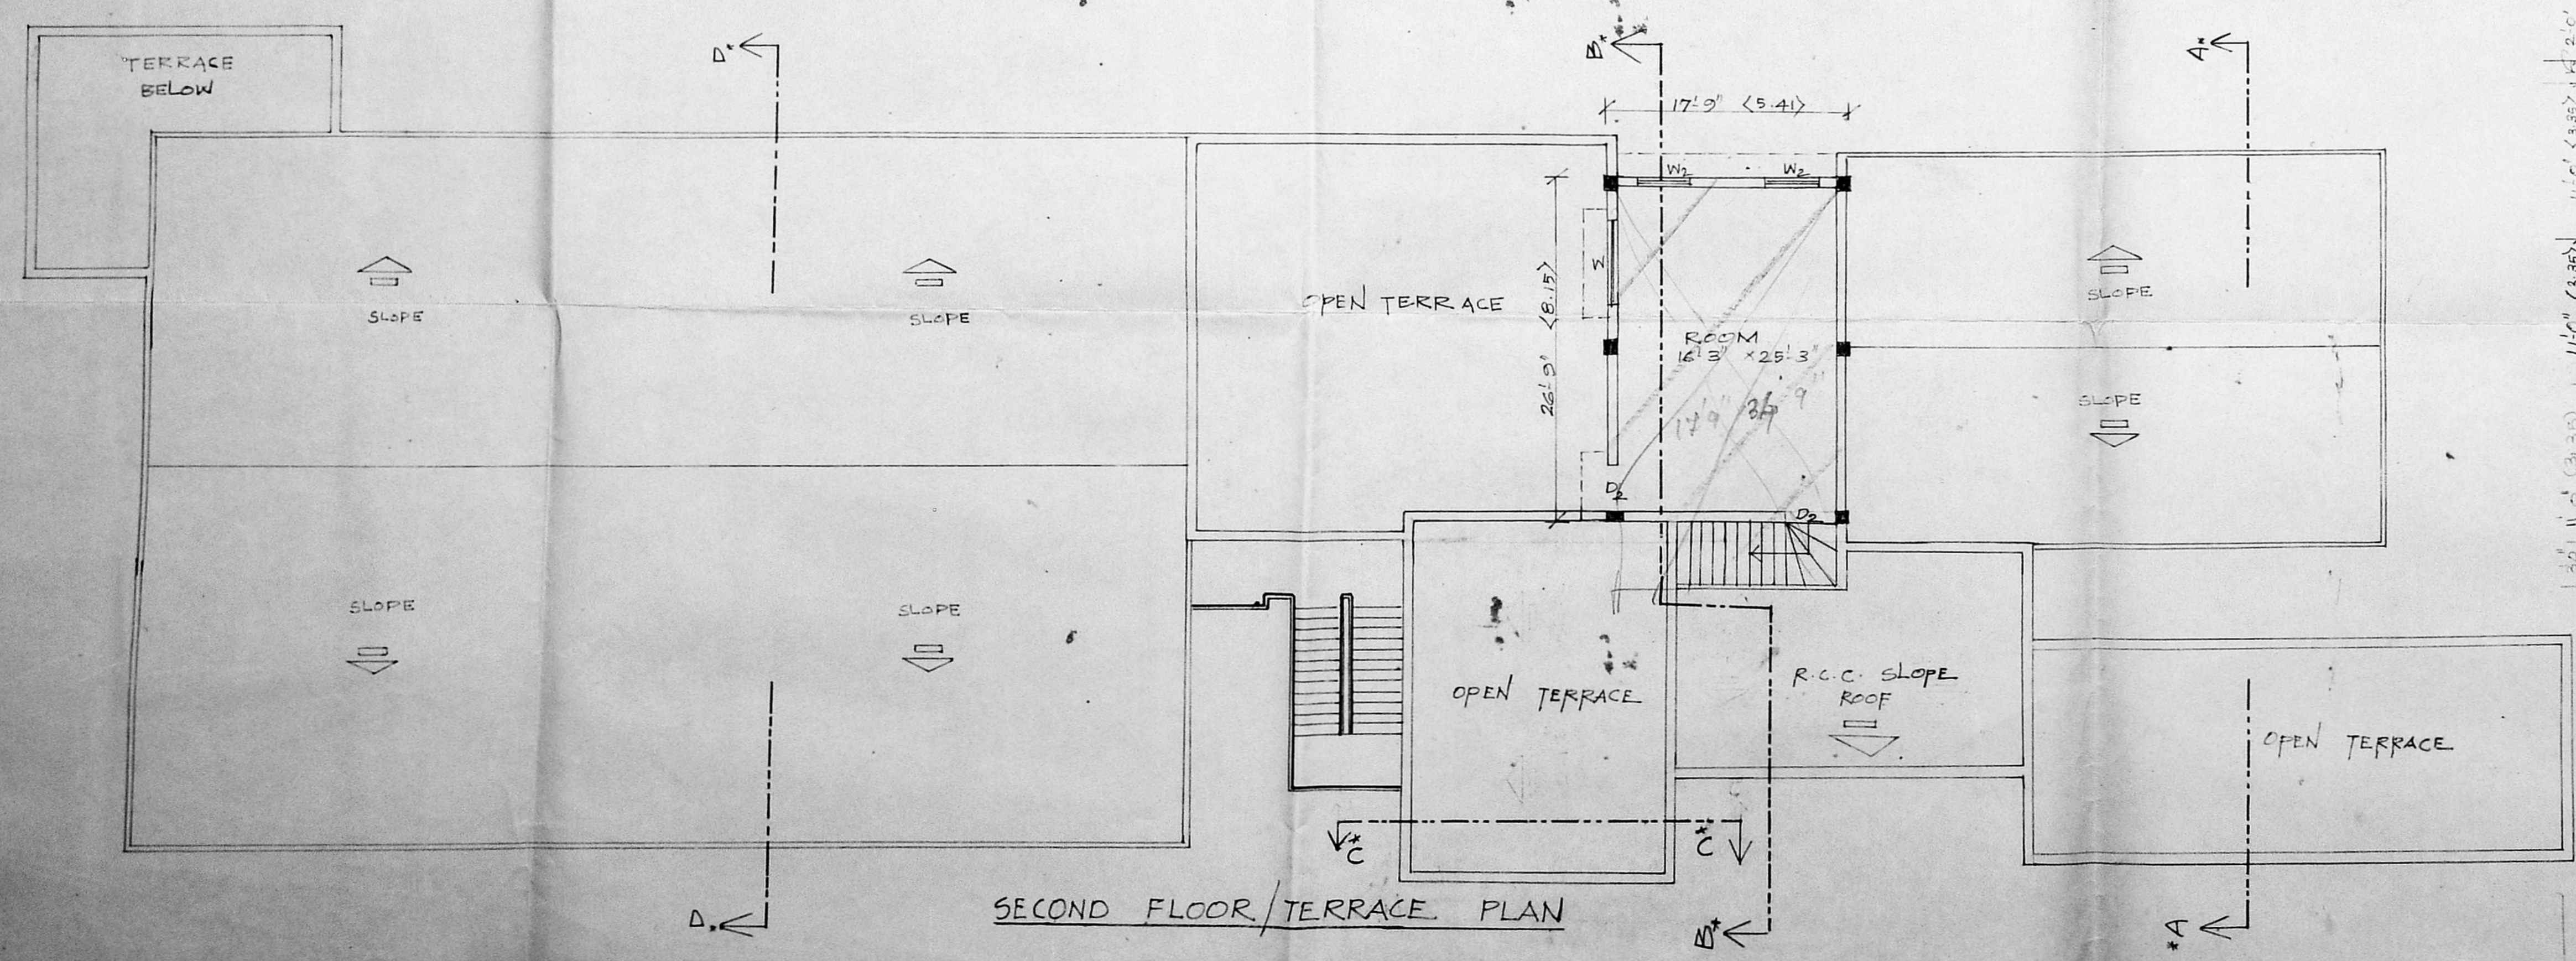

SECOND FLOOR/TERRACE PLAN

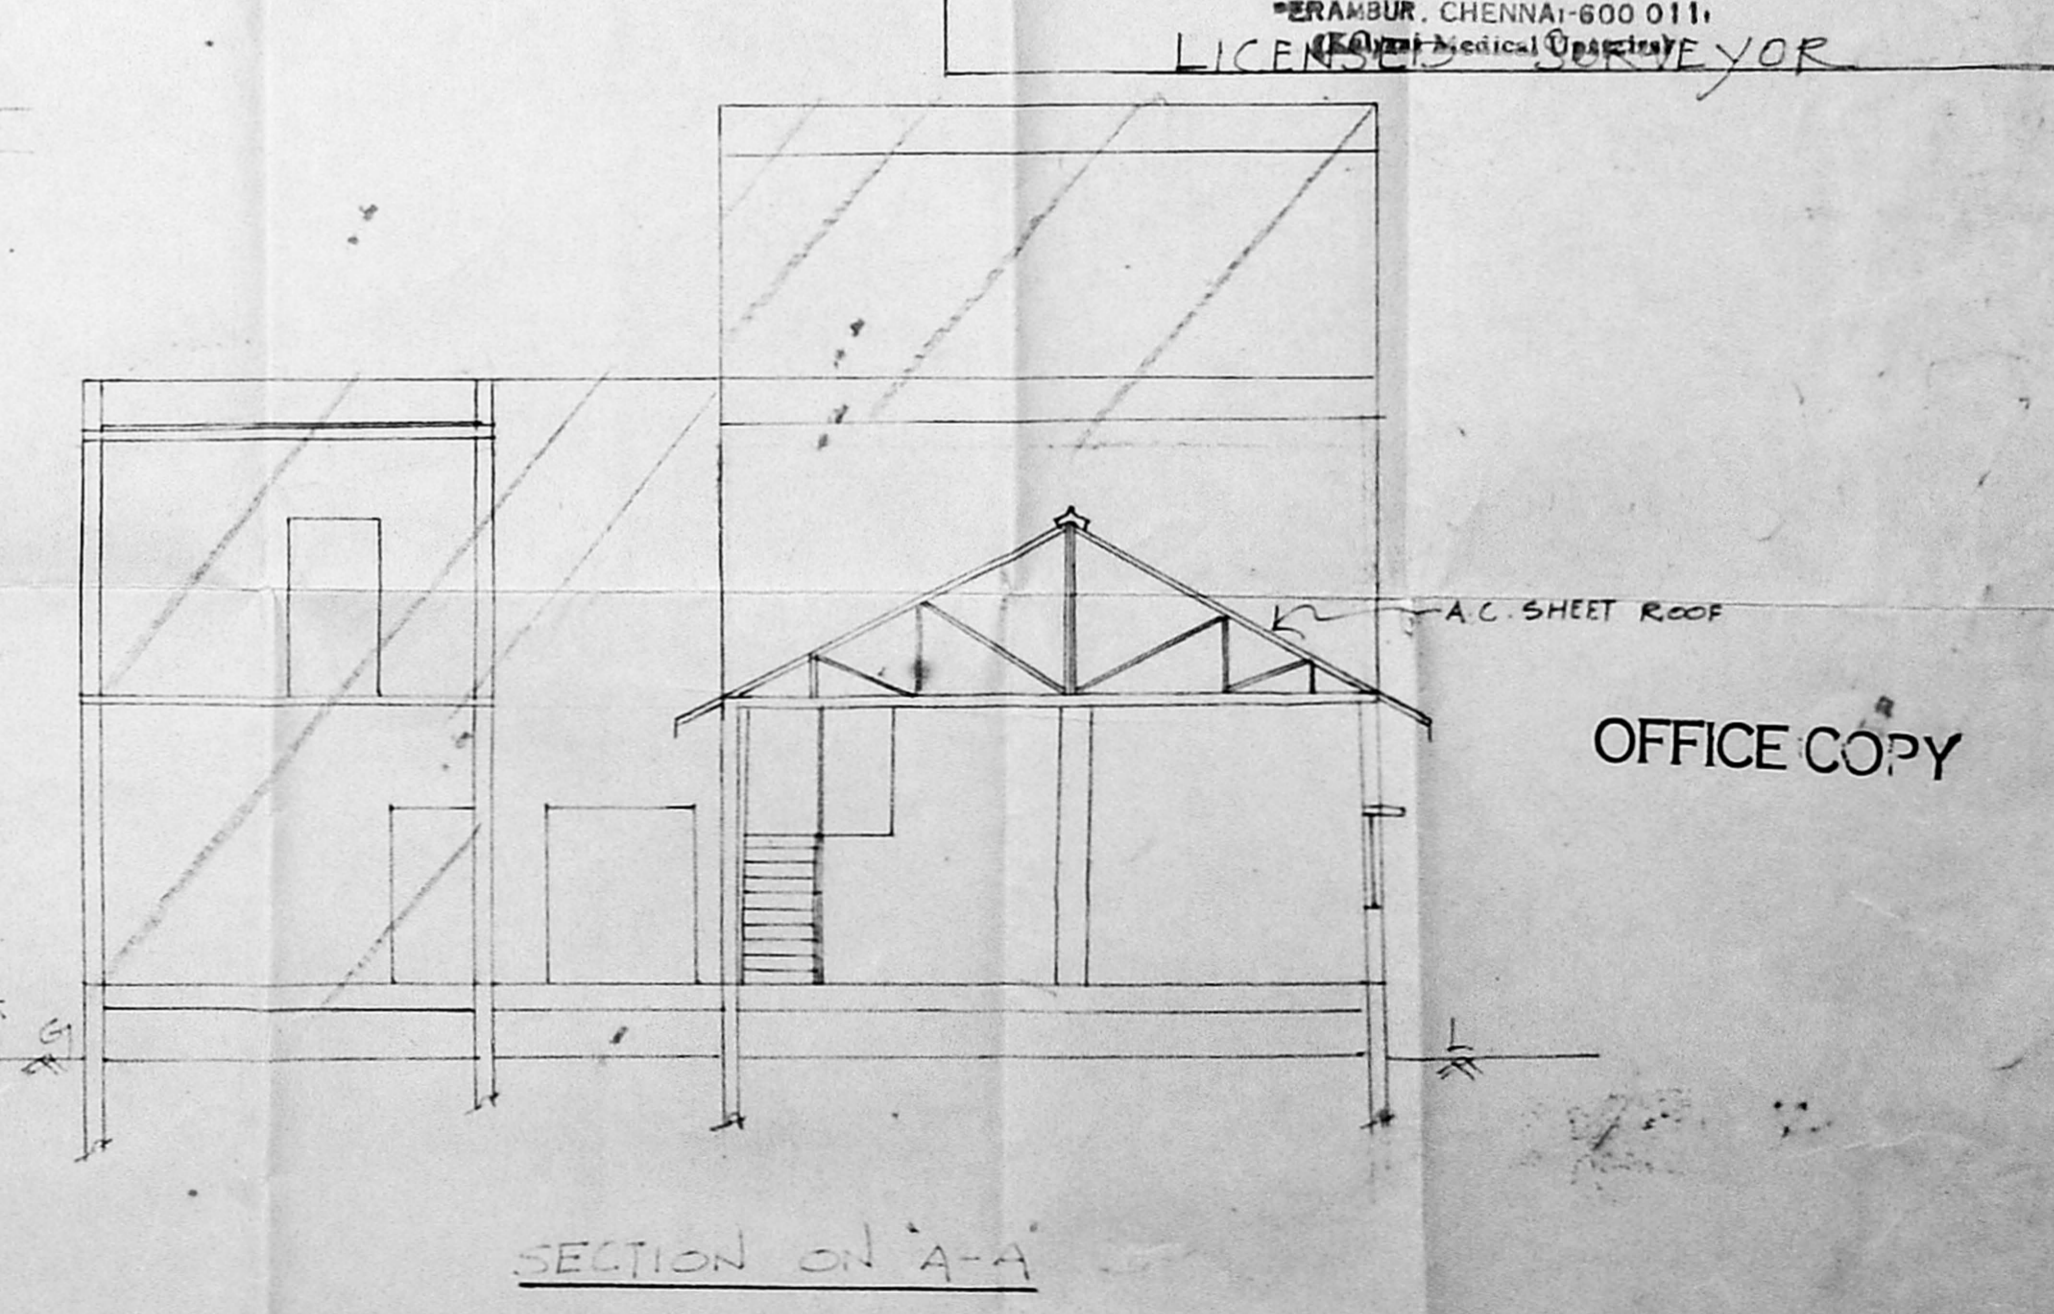

SECTION ON 'A-A'

OFFICE COPY