




SITE PLAN SCALE (1" = 33'0")

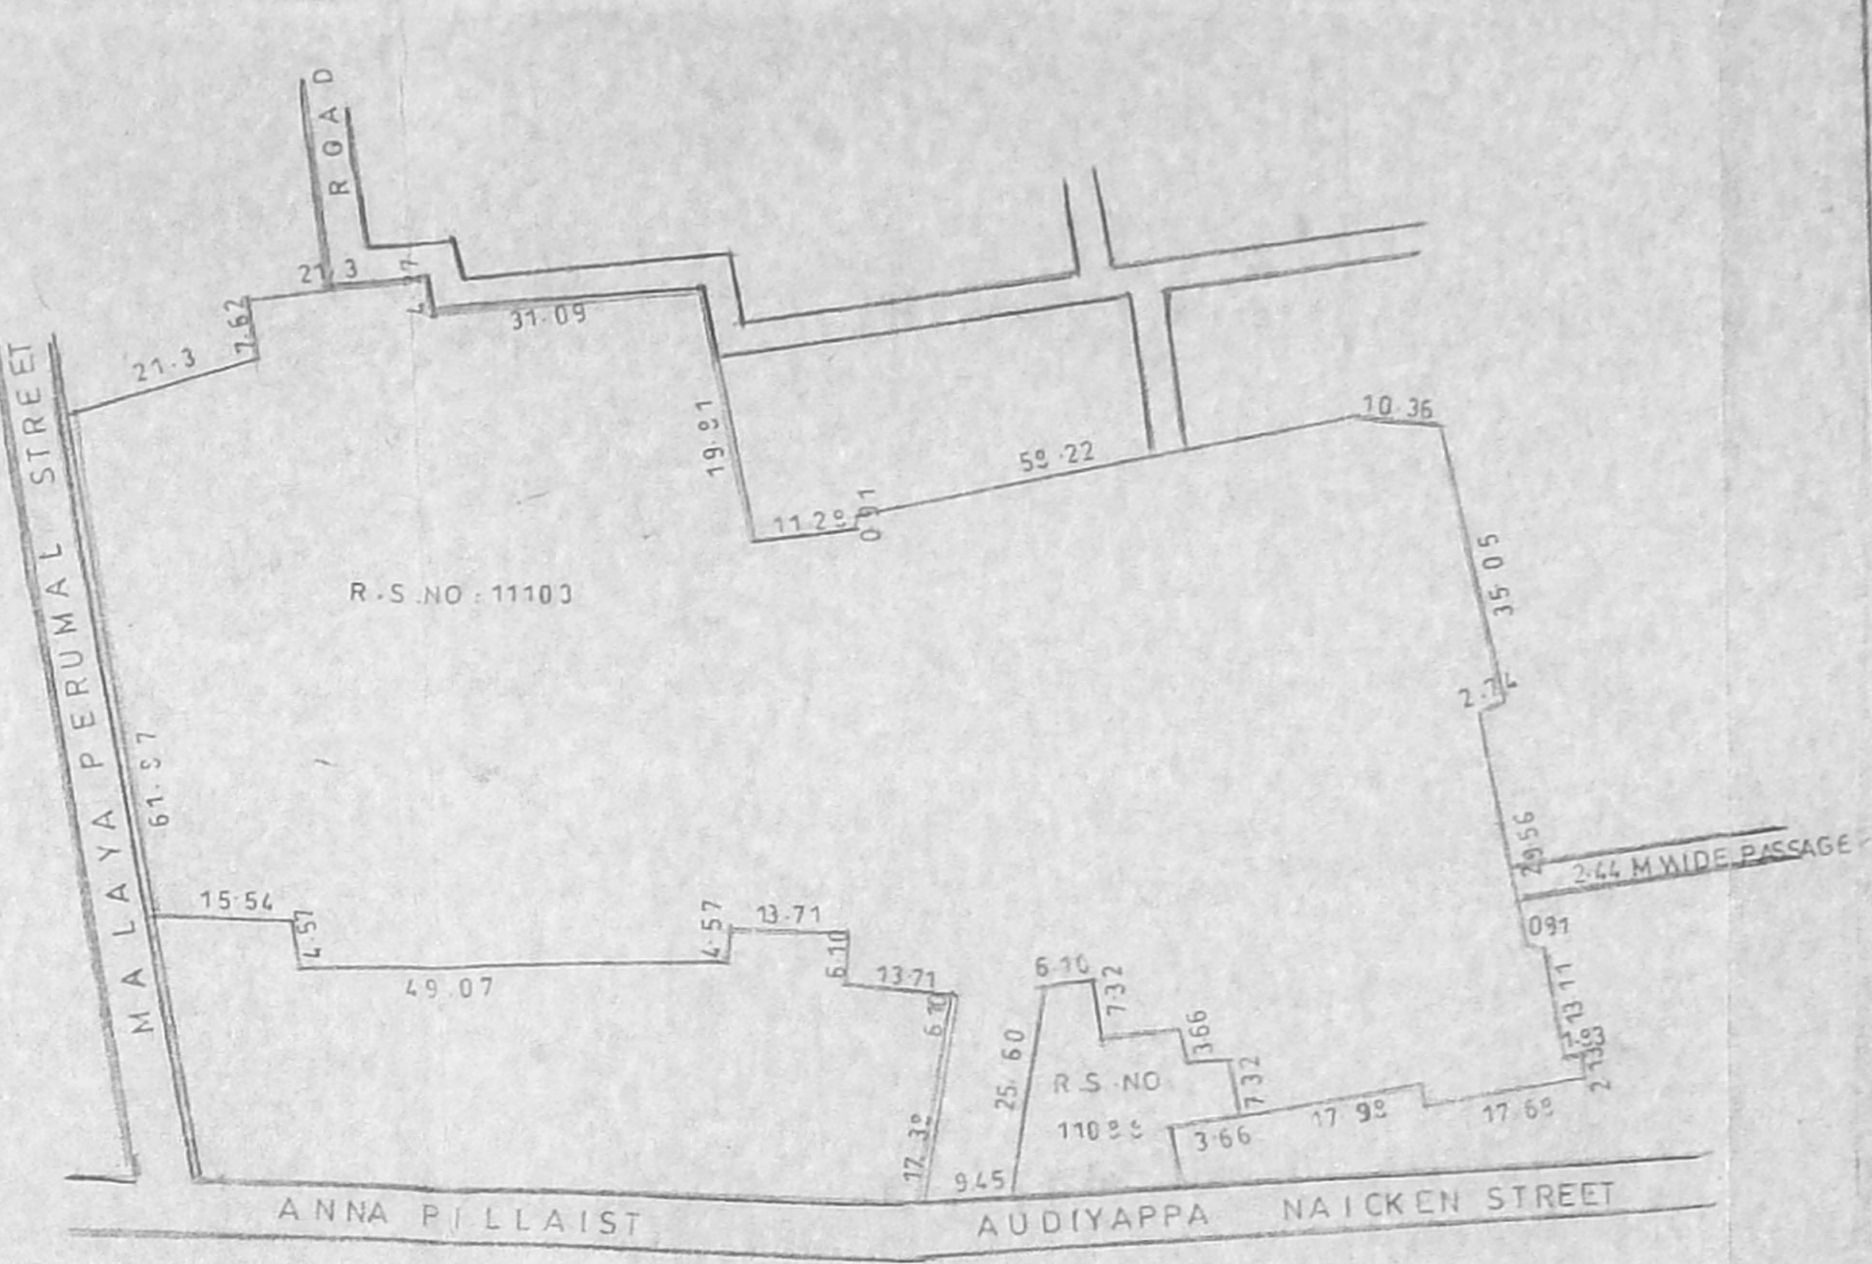


AS PER PATTI (scale 1:950)

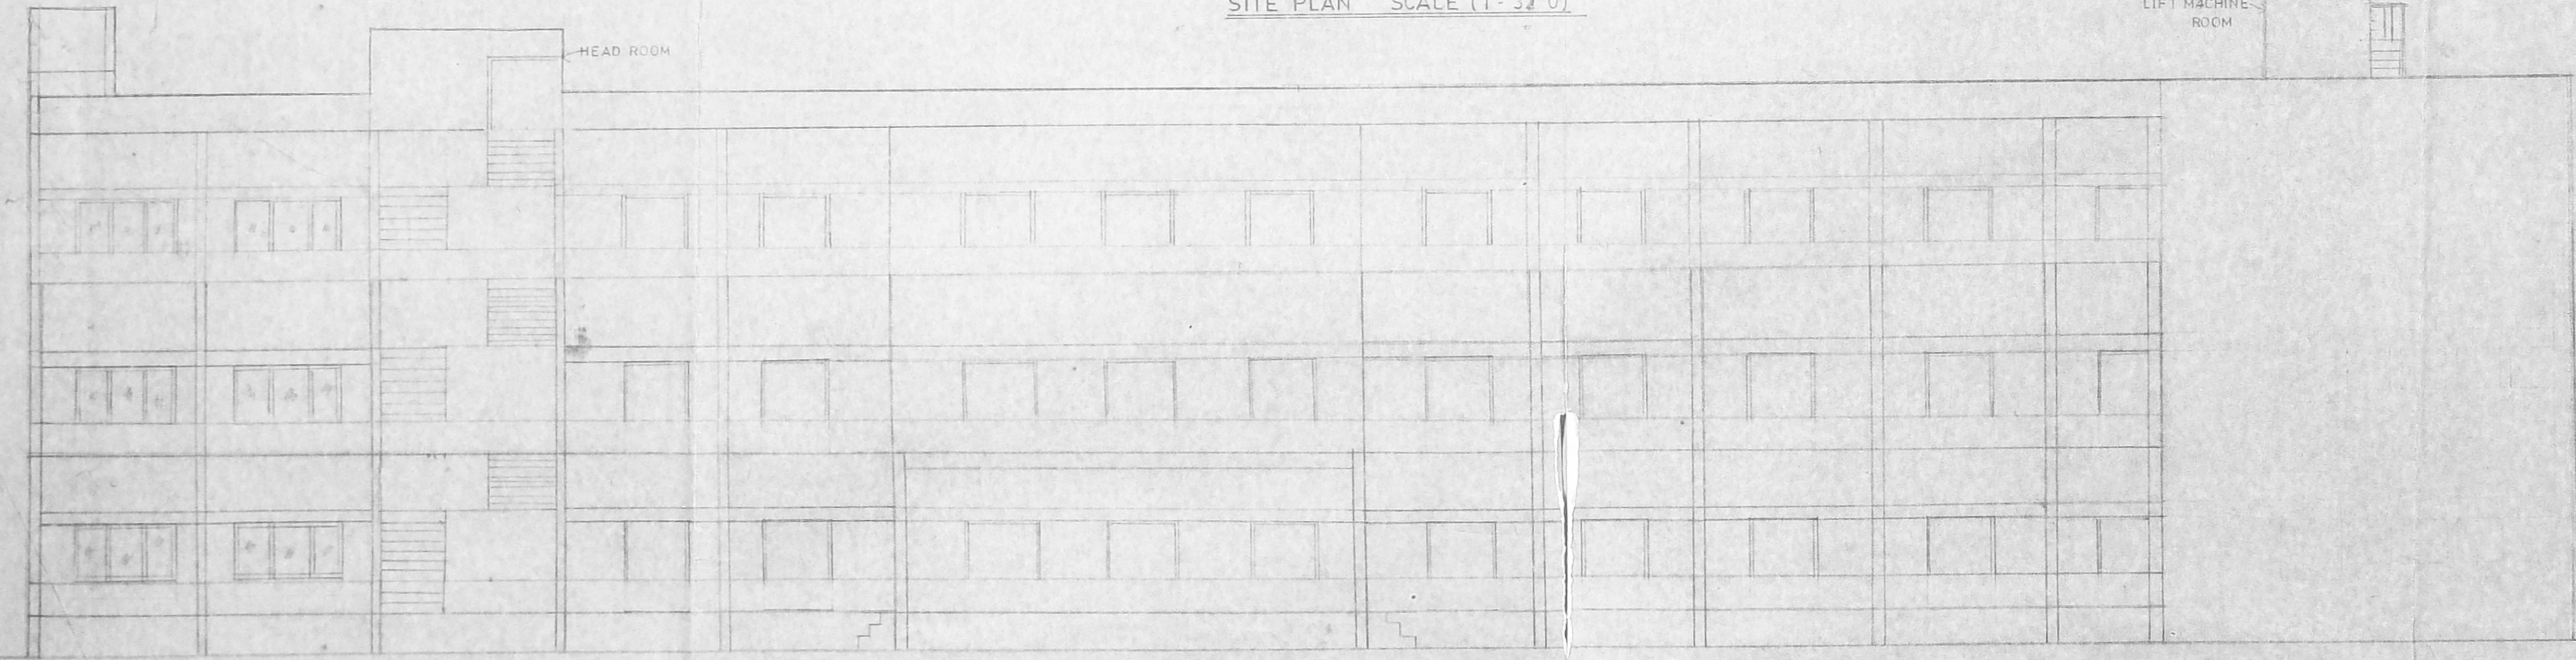


ELEVATION

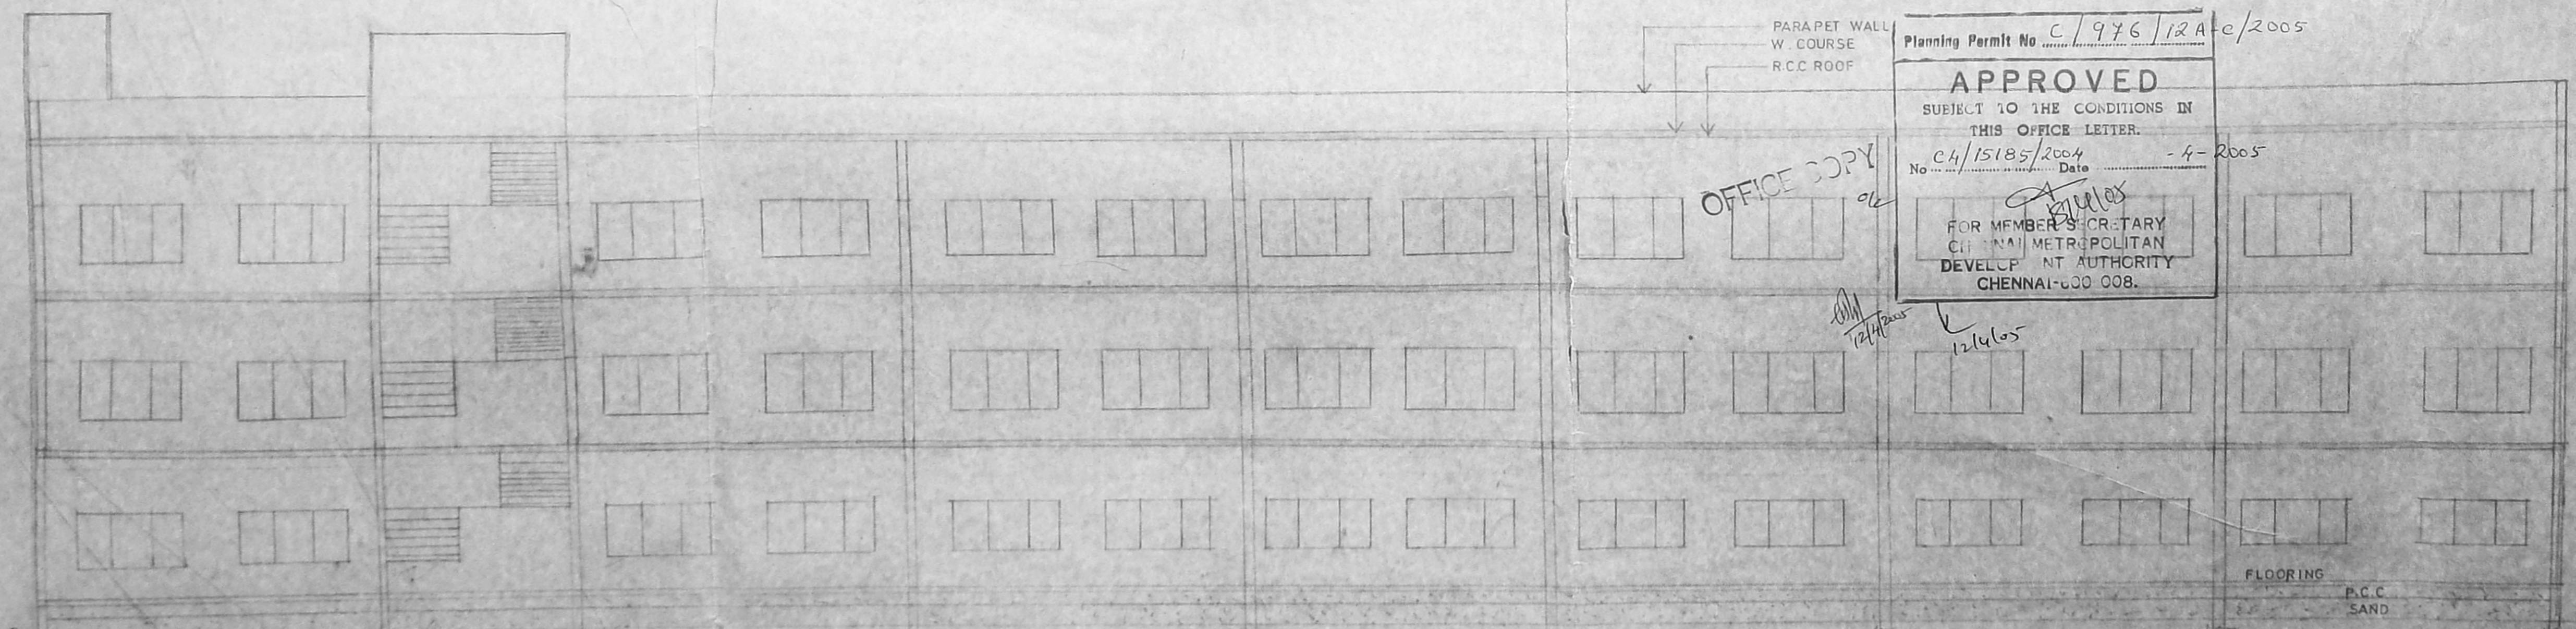

SECTION ON "AA"

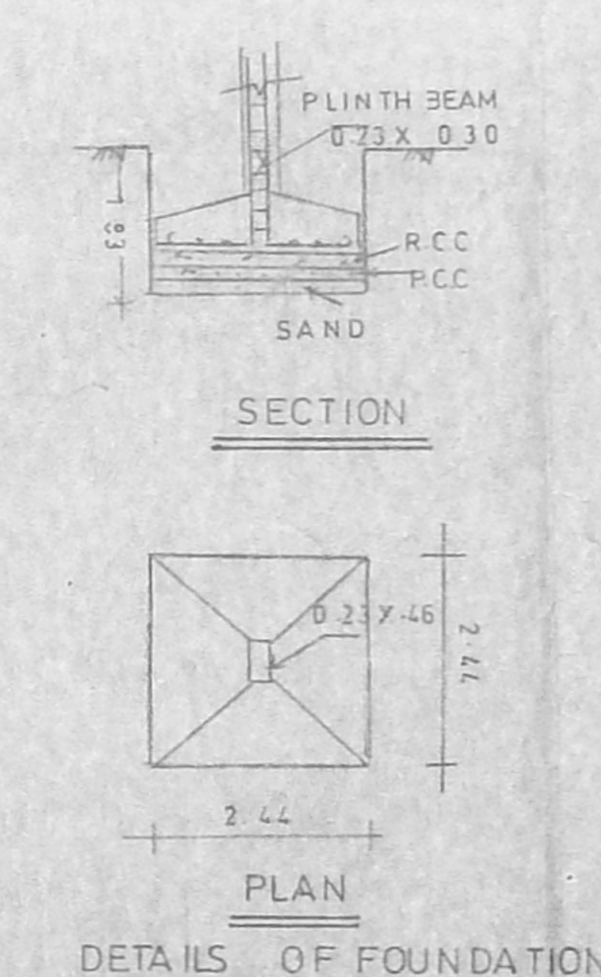

DETAILS OF FOUNDATION

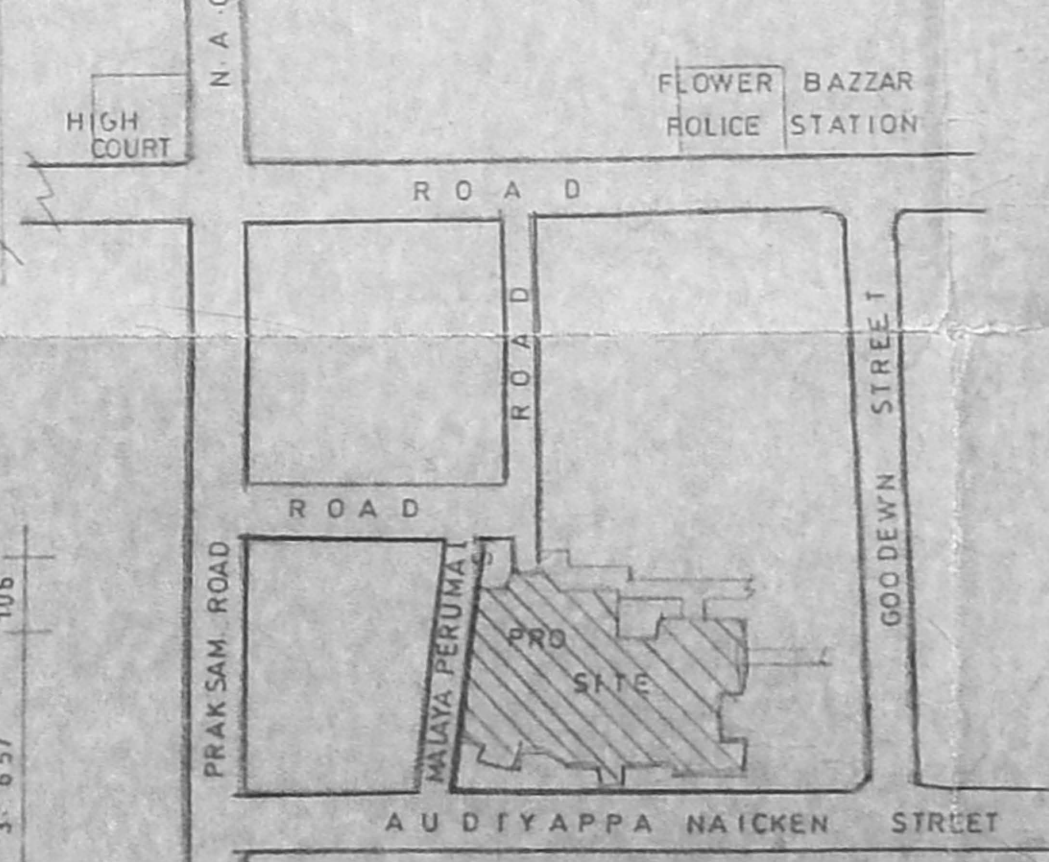

KEY PLAN (N.T.S)

OFFICE COPY  
 COLLEGE BUILDING AT DOOR NO. 1,  
 AUDIYAPPA NAICKEN STREET, GERUGE  
 TOWN, CHENNAI-07. R/S NO: 11088 &  
 11103, BLOCK NO. 19  
 P.P.A. NO: 7406/1982 APPROVED DT: 16-06-99  
 B.A. NO: 2722/1999 MMD/4/99 C4/1303/99  
 A.P. P.P.

FOR  
 SRI KANAYAKA PARAMESWARI  
 ARTS & SCIENCE COLLEGE FOR WOMEN

SPECIFICATIONS  
 FOUNDATION: COLUMN FOOTING FOUNDATION  
 OVER A LAYER OF SAND FILLING  
 P.C.C OF 1:4:8 MIX  
 SUPER STRUC: BW IN CM 15 & PLASTERED IN  
 CM 13 MIX  
 RCC ROOF: R.C.C. ROOF SLAB 12.4  
 FLOORING: MOSAI FLOORING  
 WEATH. COURSE: TILES ARE LAID SLOPE OVER  
 A LAYER OF 75JELY LIME CONCRETE WITH CRUDE OIL  
 JOINERY: WITH BEST INDIAN TEAK WOOD

AREA DETAILS  
 LAND EXTENT: 11237.35 M<sup>2</sup>  
 PRO. GROUND FLOOR: 847.53 M<sup>2</sup>  
 PRO. FIRST FLOOR: 764.57 M<sup>2</sup>  
 PRO. SECOND FLOOR: 764.57 M<sup>2</sup>

NO. OF CAR PARKING - 15 NOS  
 EXISTING TEMPLE AREA -  
 GROUND FLOOR AREA: 1798.25 M<sup>2</sup>  
 MEZZANINE FLOOR: 354.49 M<sup>2</sup>  
 FIRST FLOOR: 354.49 M<sup>2</sup>  
 SECOND FLOOR: 519.78 M<sup>2</sup>

TO TAL AREA: 8075.57 M<sup>2</sup>  
 F.S.I: 0.72  
 P.C: 53.92%

COLOUR INDEX  
 SITE:   
 EX. BULDG:   
 PRO. BULDG:   
 ROAD:   
 DEMONSTRATED:   
 SHEET NO: 1  
 DATE: 21-04-04


OWNER  
 M. VENKATA SUBBA RAO, B.E.  
 Civil and Structural Engineer  
 Licensed Surveyor, Class I (199)  
 Corporation of Chennai  
 28/74, Bazullah Road,  
 T. Nagar, Chennai-600 017  
 Ph: 8344962

LICENSED SURVEYOR  
 ARCHITECTS  
 M. AUDISESHAIH  
 SRINIVASA ENTERPRISES  
 38/74, BAZULLAH ROAD,  
 T. NAGAR,  
 CHENNAI - 17.  
 PH: 2 83449 6 2.


Planning Permit No C/976/12A c/2005  
**APPROVED**  
 SUBJECT TO THE CONDITIONS IN  
 THIS OFFICE LETTER.  
 No. C4/15185/2004 Date - 4-2005  
 FOR MEMBER SECRETARY  
 C.I. METROPOLITAN  
 DEVELOPMENT AUTHORITY  
 CHENNAI-600 008.  
 12/6/05

OFFICE COPY



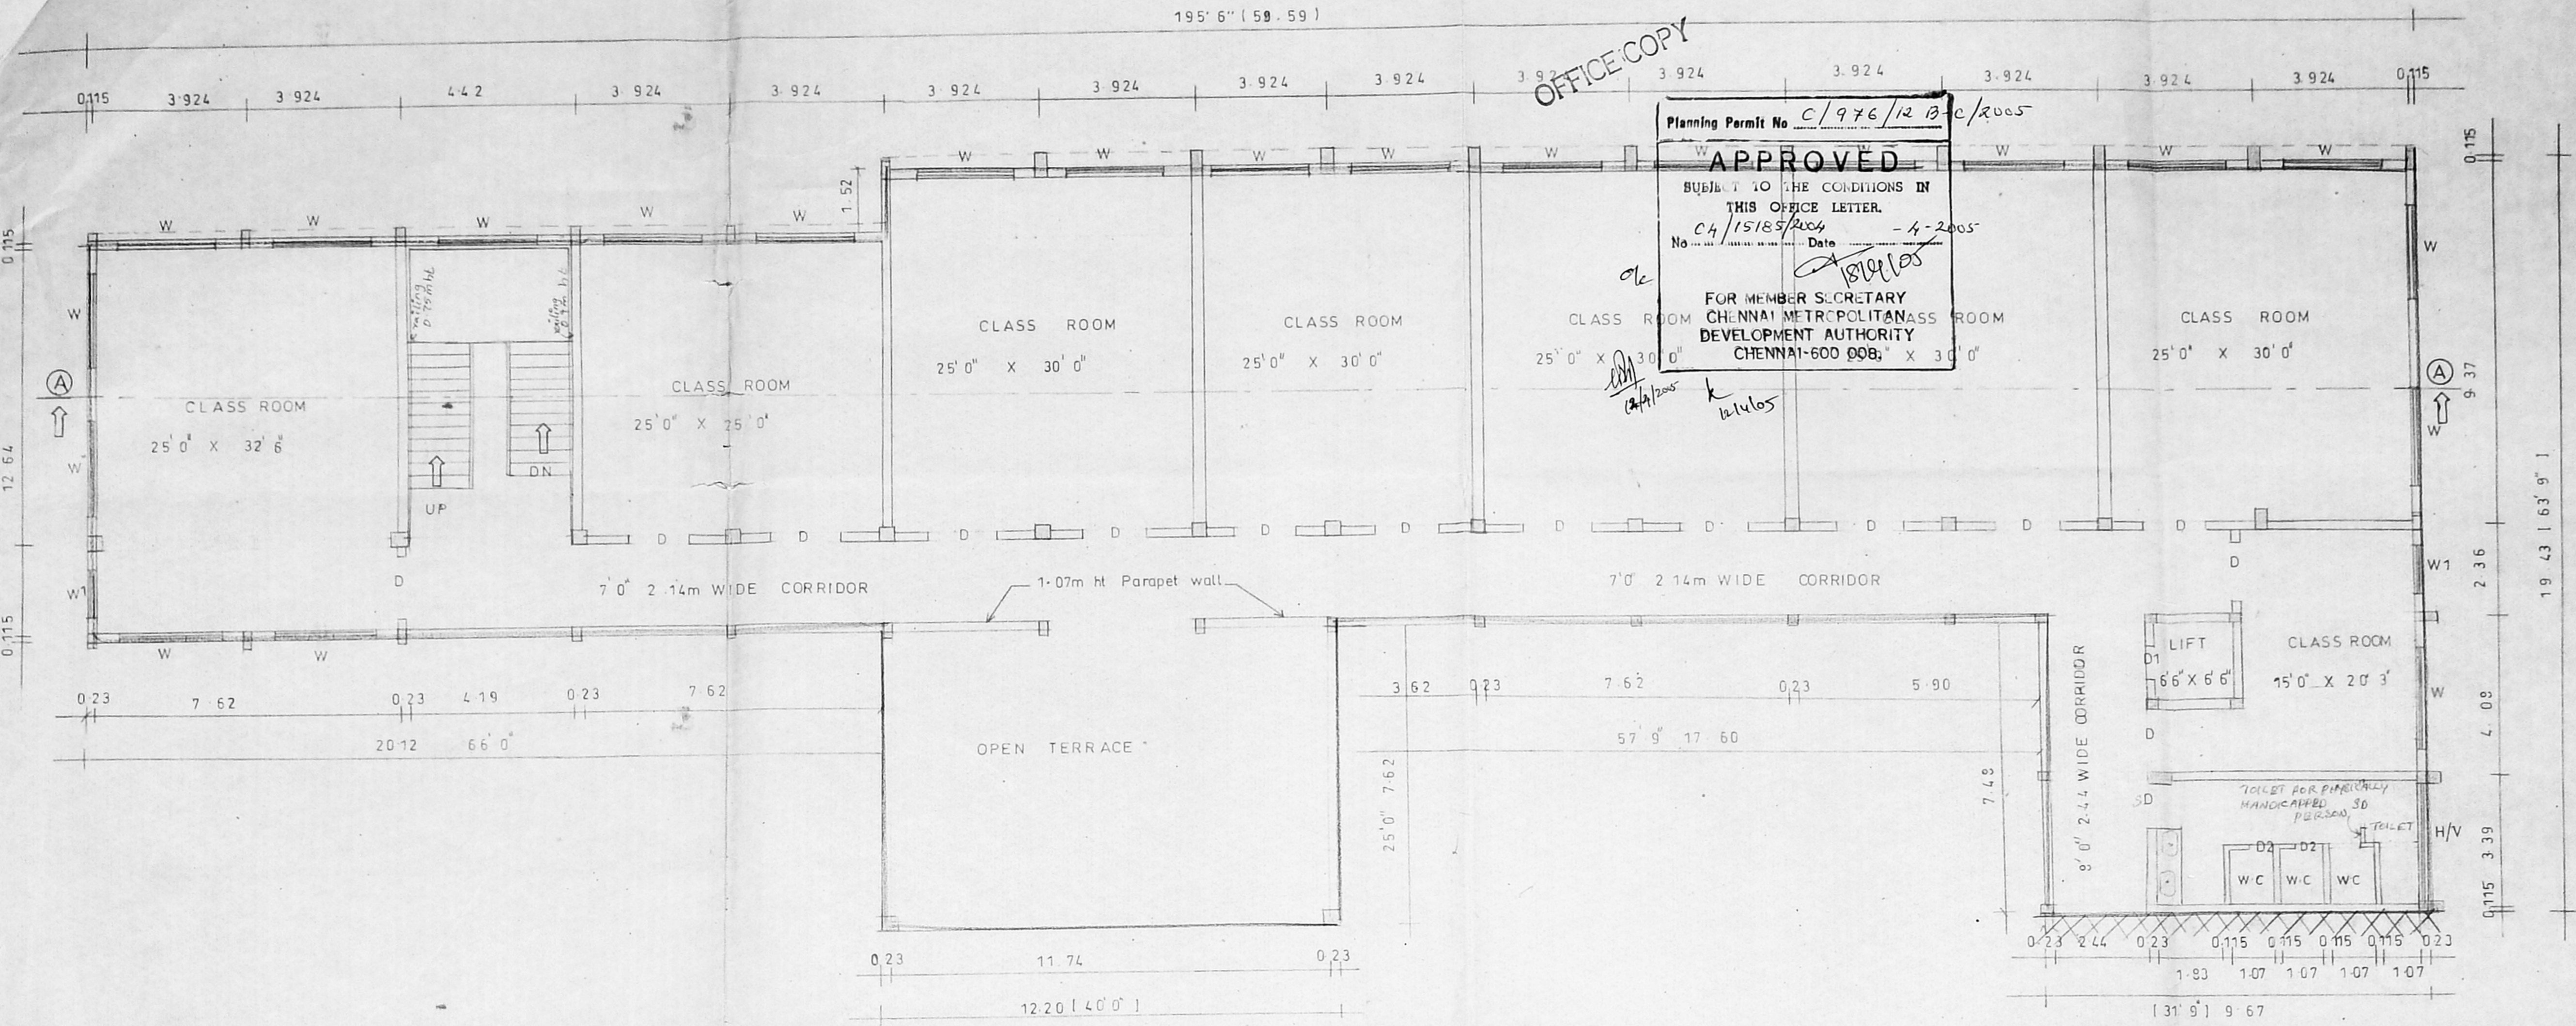

FIRST FLOOR PLAN

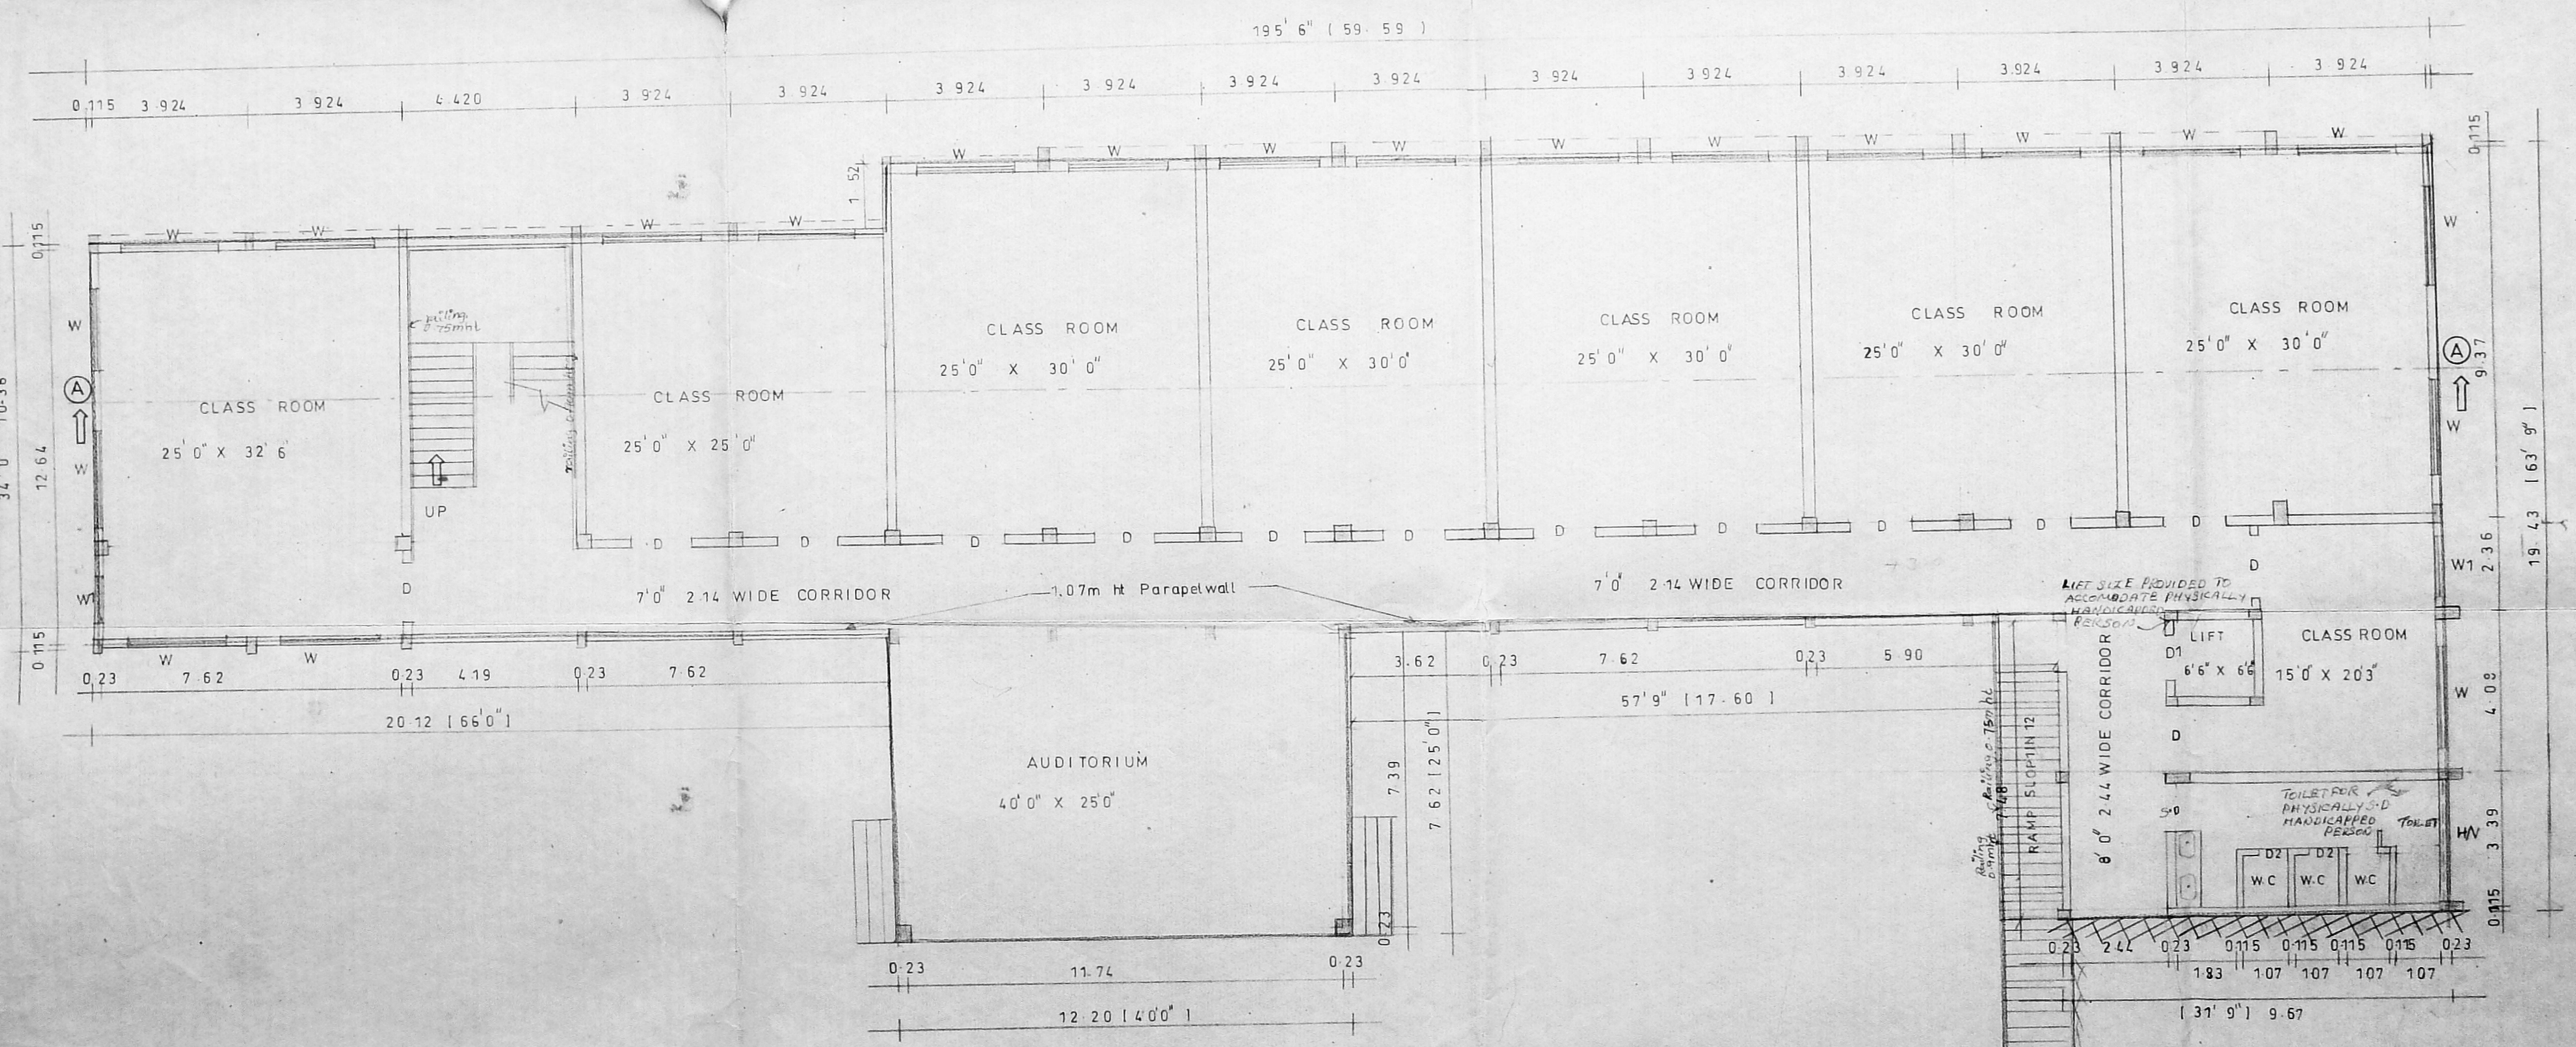

GROUND FLOOR PLAN

OFFICE COPY

Planning Permit No C/976/12 B/c/2005

**APPROVED**

FOR MEMBER SECRETARY  
CHENNAI METROPOLITAN  
DEVELOPMENT AUTHORITY  
CHENNAI-600 008

DATE - 4-2-2005

PROPOSED ADDITIONAL  
CONSTRUCTION OF OFFICE COPY  
BUILDING AT DOOR.NO:1; AUDIYAPPA  
NAICKEN STREET, GERUGE TOWN;  
CHEENAI-1; R.S.NO:19088 & 11033;  
BLOCK, NO: 89. C4/15185/2004 B/c

P.P.NO: 1508/1998 APPROVED DT: 15-6-99.  
BA.NO: 4771/1998 M.MDA WIDE CL: 1309/99

FOR "SRI KANYAKA PARAMESWARI"  
ARTS&SCIENCE COLLEGE FOR WOMEN

JOINERIES DETAILS

D	DOOR	1.52	X	2	13
D1	DOOR	0.91	X	2	13
D2	DOOR	0.76	X	2	13
W	WINDOW	2.44	X	1	37
W1	WINDOW	1.22	X	1	37
H/V	H VENTILATOR	339	X	0	91

GROUND FLOOR AREA - 847.53 M<sup>2</sup>  
FIRST FLOOR AREA - 764.57 M<sup>2</sup>

COLOUR INDEX

○	SITE BOUNDARY
⊙	PRO-BUILDING
⊗	EXISTING BUILDING
○	ROAD

SCALE - 1"=3'0"

DATE - 21.04.04

SHEET NO ②



SECRETARY  
SRI KANYAKA PARAMESWARI  
DEVASTHANAM & CHARITIES  
CHENNAI-600 001  
OWNER

M. VENKATA SUBBA RAO, B.E. M.E.  
Civil and Structural Engineer  
Licensed Surveyor, Class-I (99)  
Corporation of Chennai  
38/74, Bazullah Road,  
T. Nagar, Chennai - 600 017  
PH: 8344962  
LICENSED SURVEYOR

ARCHITECTS  
M. AUDISESHIAH  
SRINIVASA ENTERPRISES  
38/74, BAZULLAH ROAD  
T NAGAR;  
CHENNAI - 17.  
PH: 28344962



CMDA 'C' / PP No. 1  
 C. No. C4/15185/2004  
 Assf  
 Serutiny: [Signature]  
 PART I  
 PART II  
 A.P. [Signature]  
 D.P.

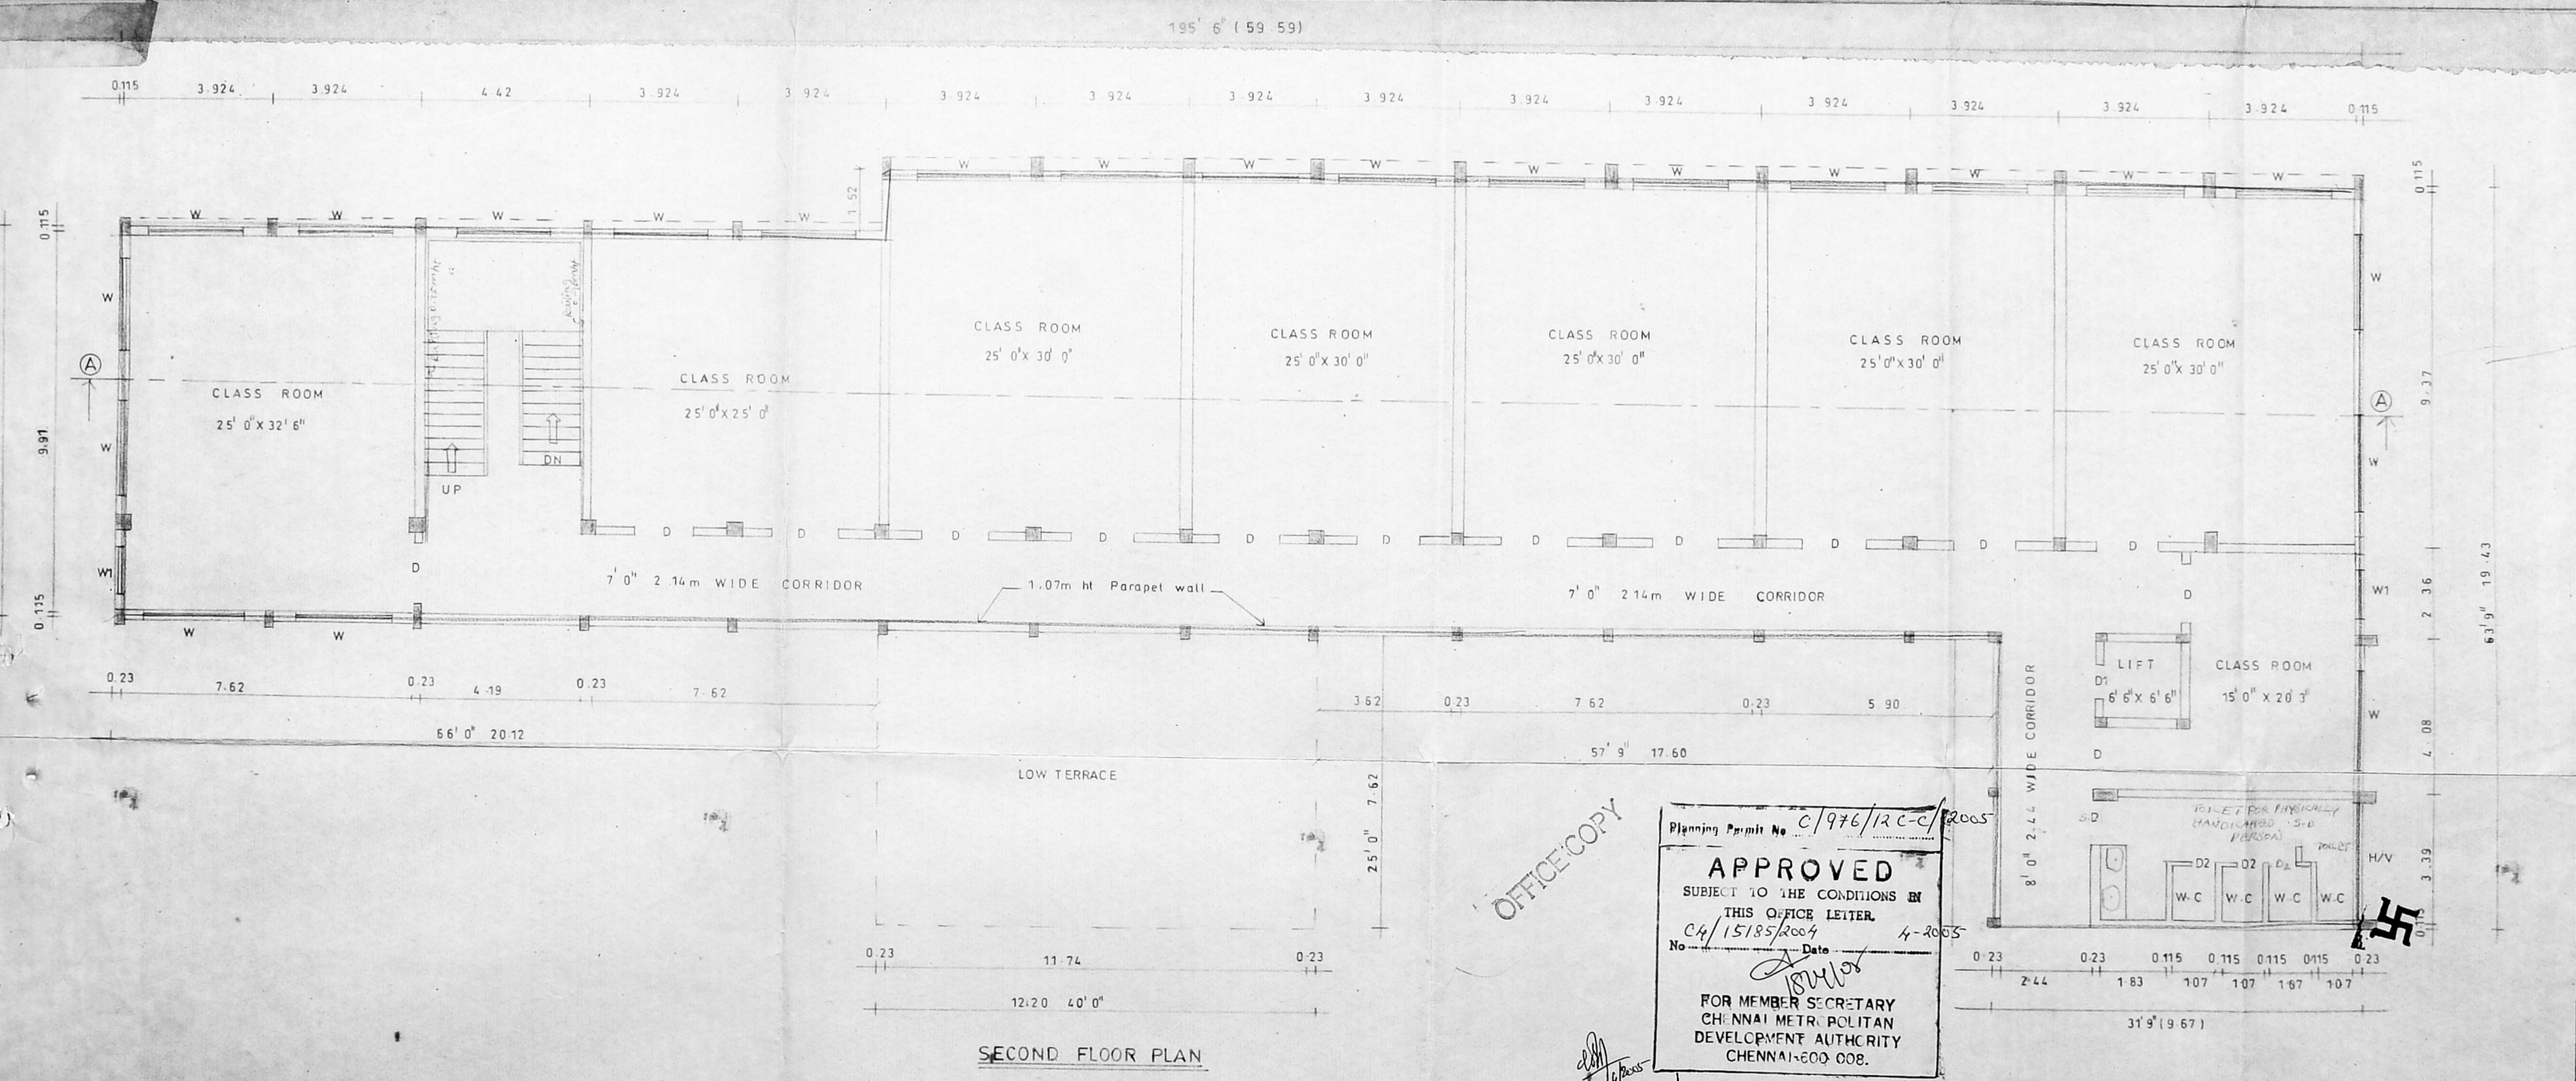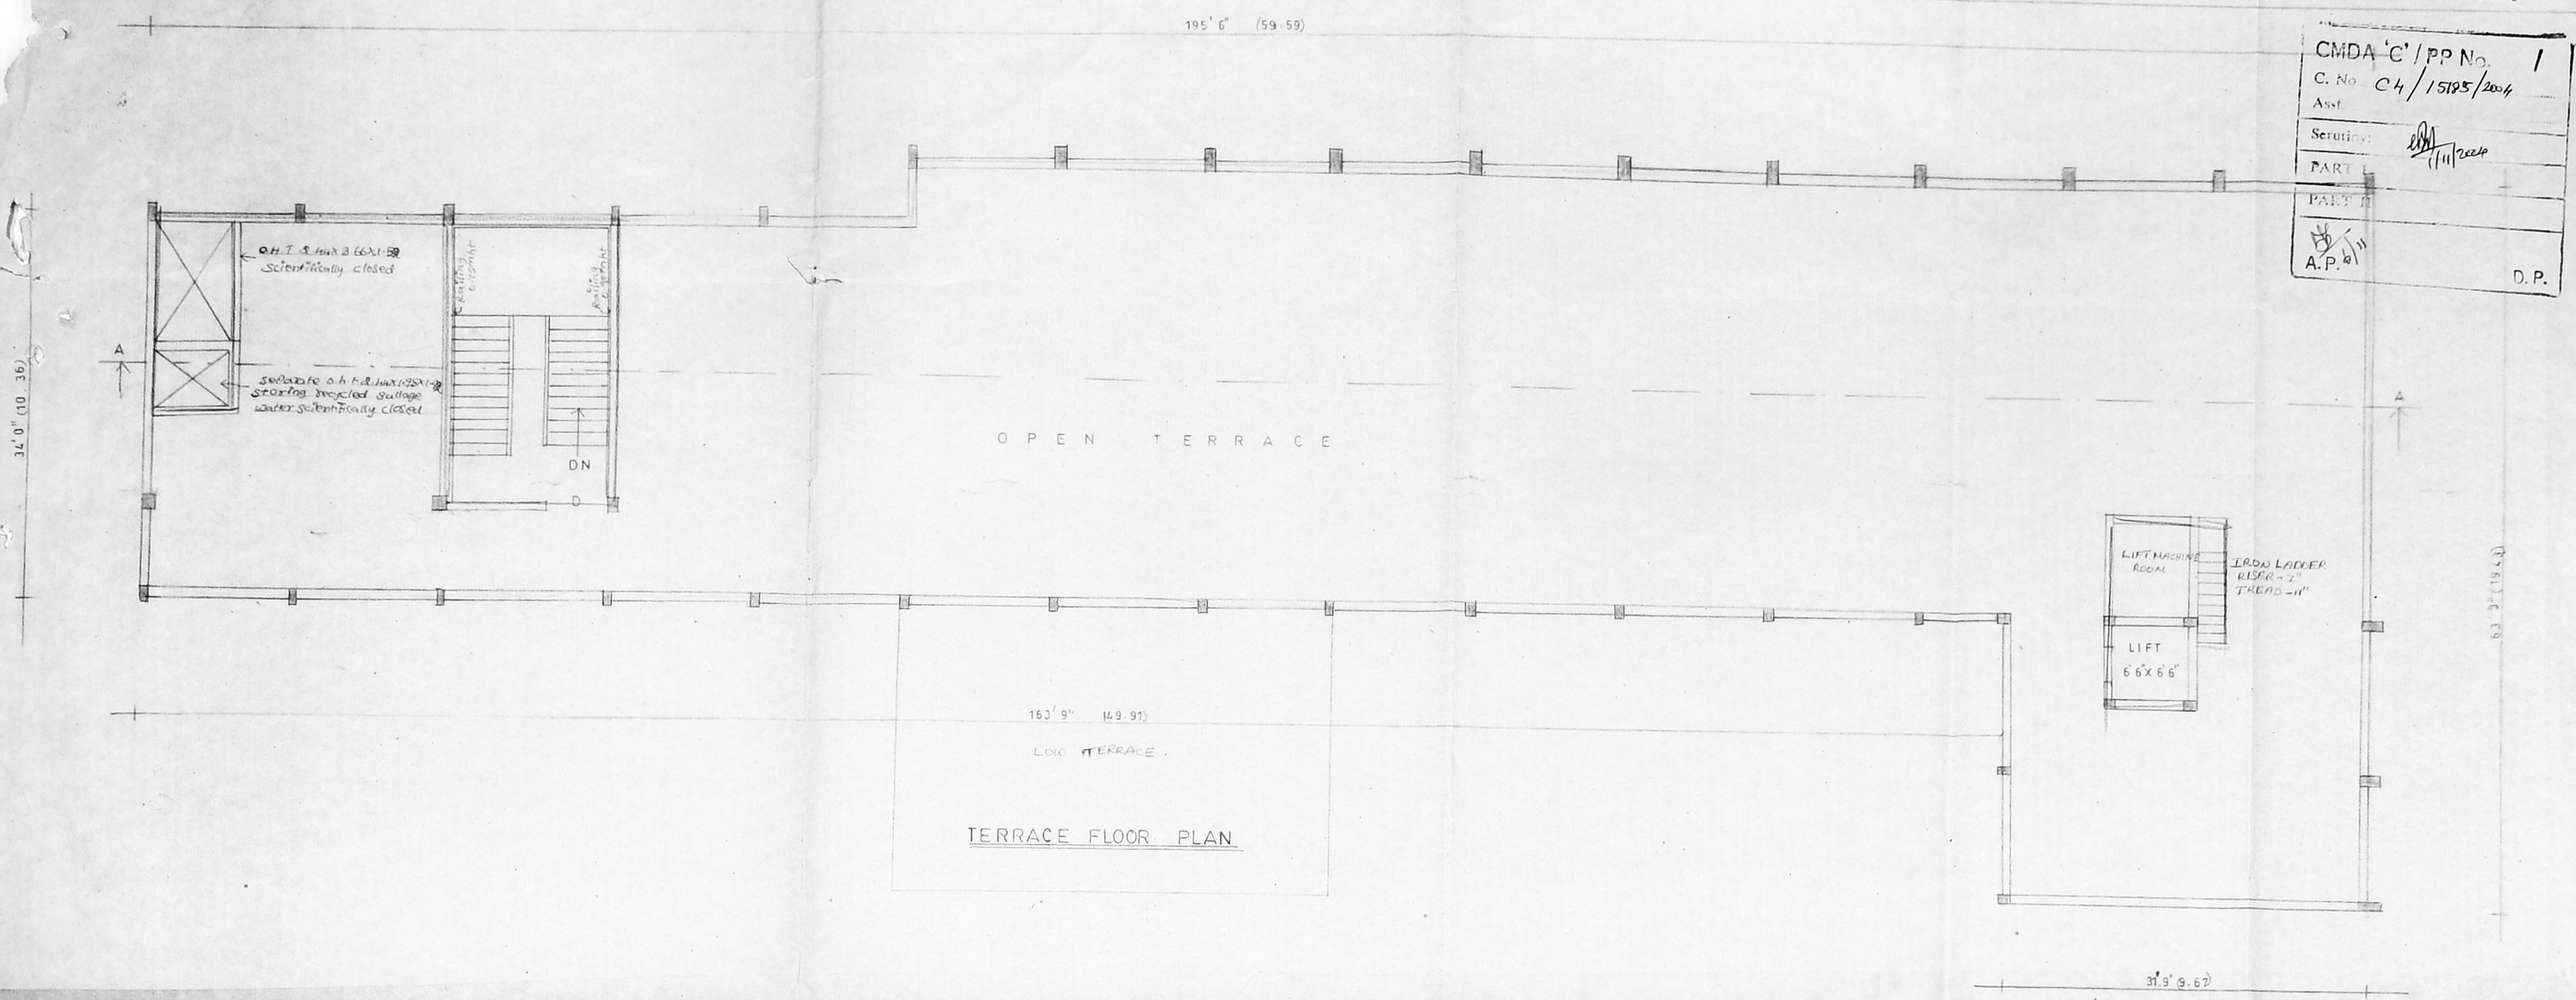

Planning Permit No. C/976/12-C-1/2005  
**APPROVED**  
 SUBJECT TO THE CONDITIONS IN  
 THIS OFFICE LETTER  
 C4/15185/2004  
 No. [Signature] Date 14-2005  
 FOR MEMBER SECRETARY  
 CHENNAI METROPOLITAN  
 DEVELOPMENT AUTHORITY  
 CHENNAI-600 008.

PROPOSED ADDITIONAL CONSTOF COLLEGE  
 BUILDING AT. DOOR NO:1, AUDIYAPPA  
 NAICKEN STREET, GEROGE TOWN,  
 CHENNAI-1, R.S.NO.11088 & 11103,  
 BLOCK NO:89.  
 P.P.NO. 7506/1998 APPROVED DT.16.6.99  
 BA.NO. 4771/1999 MMDA WIDE  
 THEIR Lf NO. C4/1309/99  
 FOR 'SRI KANYAKA PARAMESWARI'  
 ARTS & SCIENCE COLLEGE FOR WOMEN

JOINERY DETAILS:

D	DOOR	1.52 X 2-13
D1	DOOR	0.91 X 2-13
D2	DOOR	0.76 X 2-13
W	WINDOW	2.44 X 1-37
W1	WINDOW	7.22 X 1-37
H/V	H.VENTILATOR	3.39 X 0.91

SCALE 1" = 8' 0"

SECOND FLOOR AREA - 74.57

COLOUR INDEX

SITE BOUNDARY	○
PRO BUILDING	◐
EXT BUILDING	○
ROAD	○

SHEET NO 3

[North Arrow]

OWNER

SECRETARY  
 SRI KANYAKA PARAMESWARI  
 DEVASTANAM & CHARITIES  
 CHENNAI-600001

LICENSE SURVEYOR

M. VENKATA SUBBA RAO, B.E., M.E.  
 Civil and Structural Engineer  
 Licensed Surveyor, Class-I (99)  
 Corporation of Chennai  
 38/74, Bazullah Road,  
 T. Nagar, Chennai - 600 017  
 Ph: 8344962

ARCHITECT

M. AUDISESHAIH  
 SRINIVASA ENTERPRISES  
 38/74, BAZULLAH ROAD,  
 T. NAGAR, CHENNAI-17.  
 PH - 2 834 4962.