

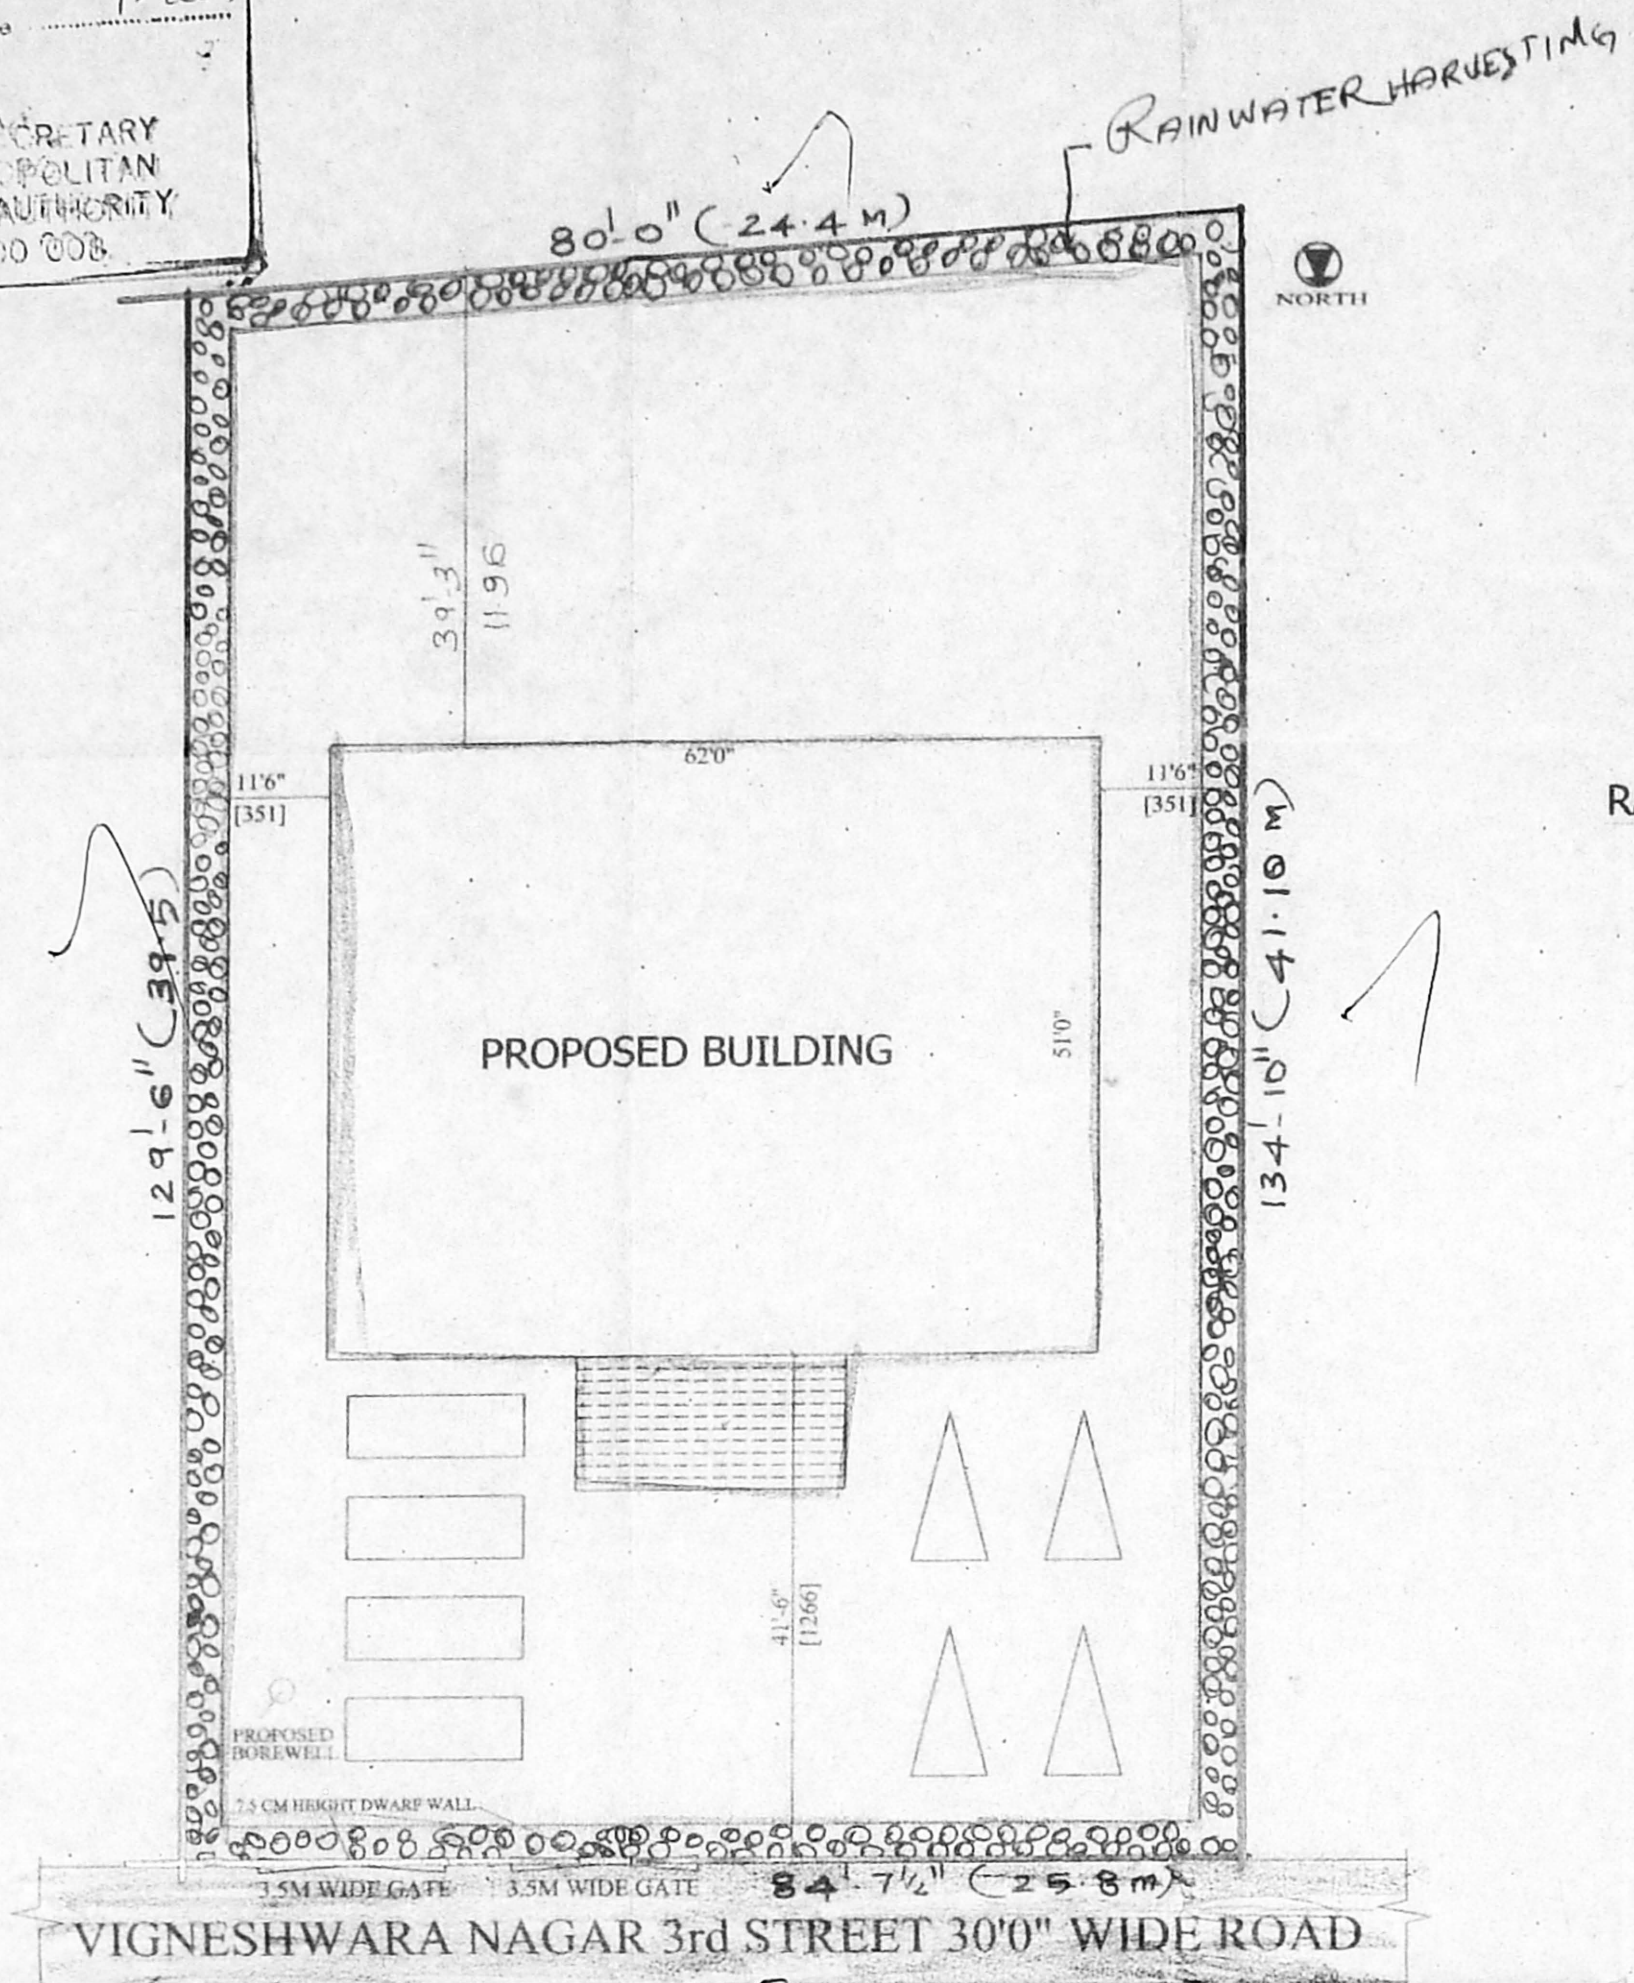


FRONT ELEVATION

Planning Permit No. C/950/41/2004  
**APPROVED**  
 SUBJECT TO THE CONDITIONS IN THIS OFFICE LETTER.  
 Dt. 7/21/04 Date 7-2004  
 No. 22/7/04 23/7/04  
 FOR MEMORANDUM SECRETARY  
 CHENNAI METROPOLITAN  
 DEVELOPMENT AUTHORITY  
 CHENNAI-600 008.

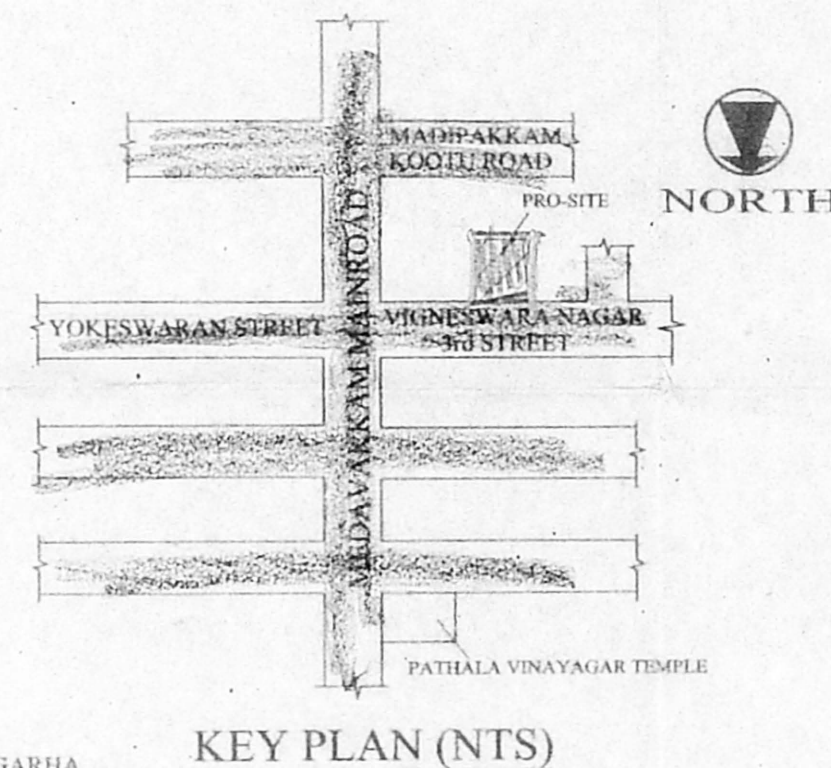

SITE PLAN (SCALE 1:200)

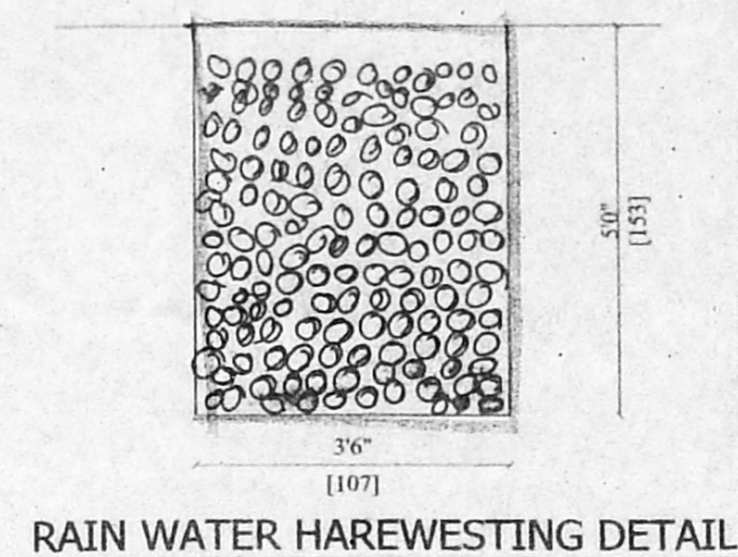

DRAWING TITLE :

R.P  
 CMDA C/PP No. 1  
 C. No. 22/7/04  
 A-1  
 Serial No. 22/7/04  
 PART I  
 D.P.

PLAN SHOWING THE PROPOSED SHREE AAL MATAJI MANDIR,  
 SIRVI SAMAJ TRUST NANGANALLUR, S.NO.87/5,88/5, T.S.NO:29/1  
 WARD - D, BLOCK NO:26, VIGNESHWARA NAGAR 3rd STREET,  
 THALAKKANANCHERY VILLAGE, TAMBARAM TALUK,  
 KANCHEEPURAM DISTRICT, ALANDUR MUNICIPALITY LIMIT

OFFICE COPY

AREA DETAILS :

PLOT AREA	10968.52 Sq.ft	1013.00 Sqm
PROG.FLOOR AREA	3162.00 Sq.ft	293.86 Sqm
TOTAL FLOOR AREA	3162.00 Sq.ft	293.86 Sqm
PLOT COVERAGE	27.96 %	
F. S. I.	0.28	

COLOUR INDEX :


ROAD	
PROPOSED	
SITE BOUNDARY	

SCALE : (1" = 8' - 0") 1:100






For SEENVI SAMAJ TRUST NANGANALLUR  
 President Secretary Treasurer

TRUST MEMBER:

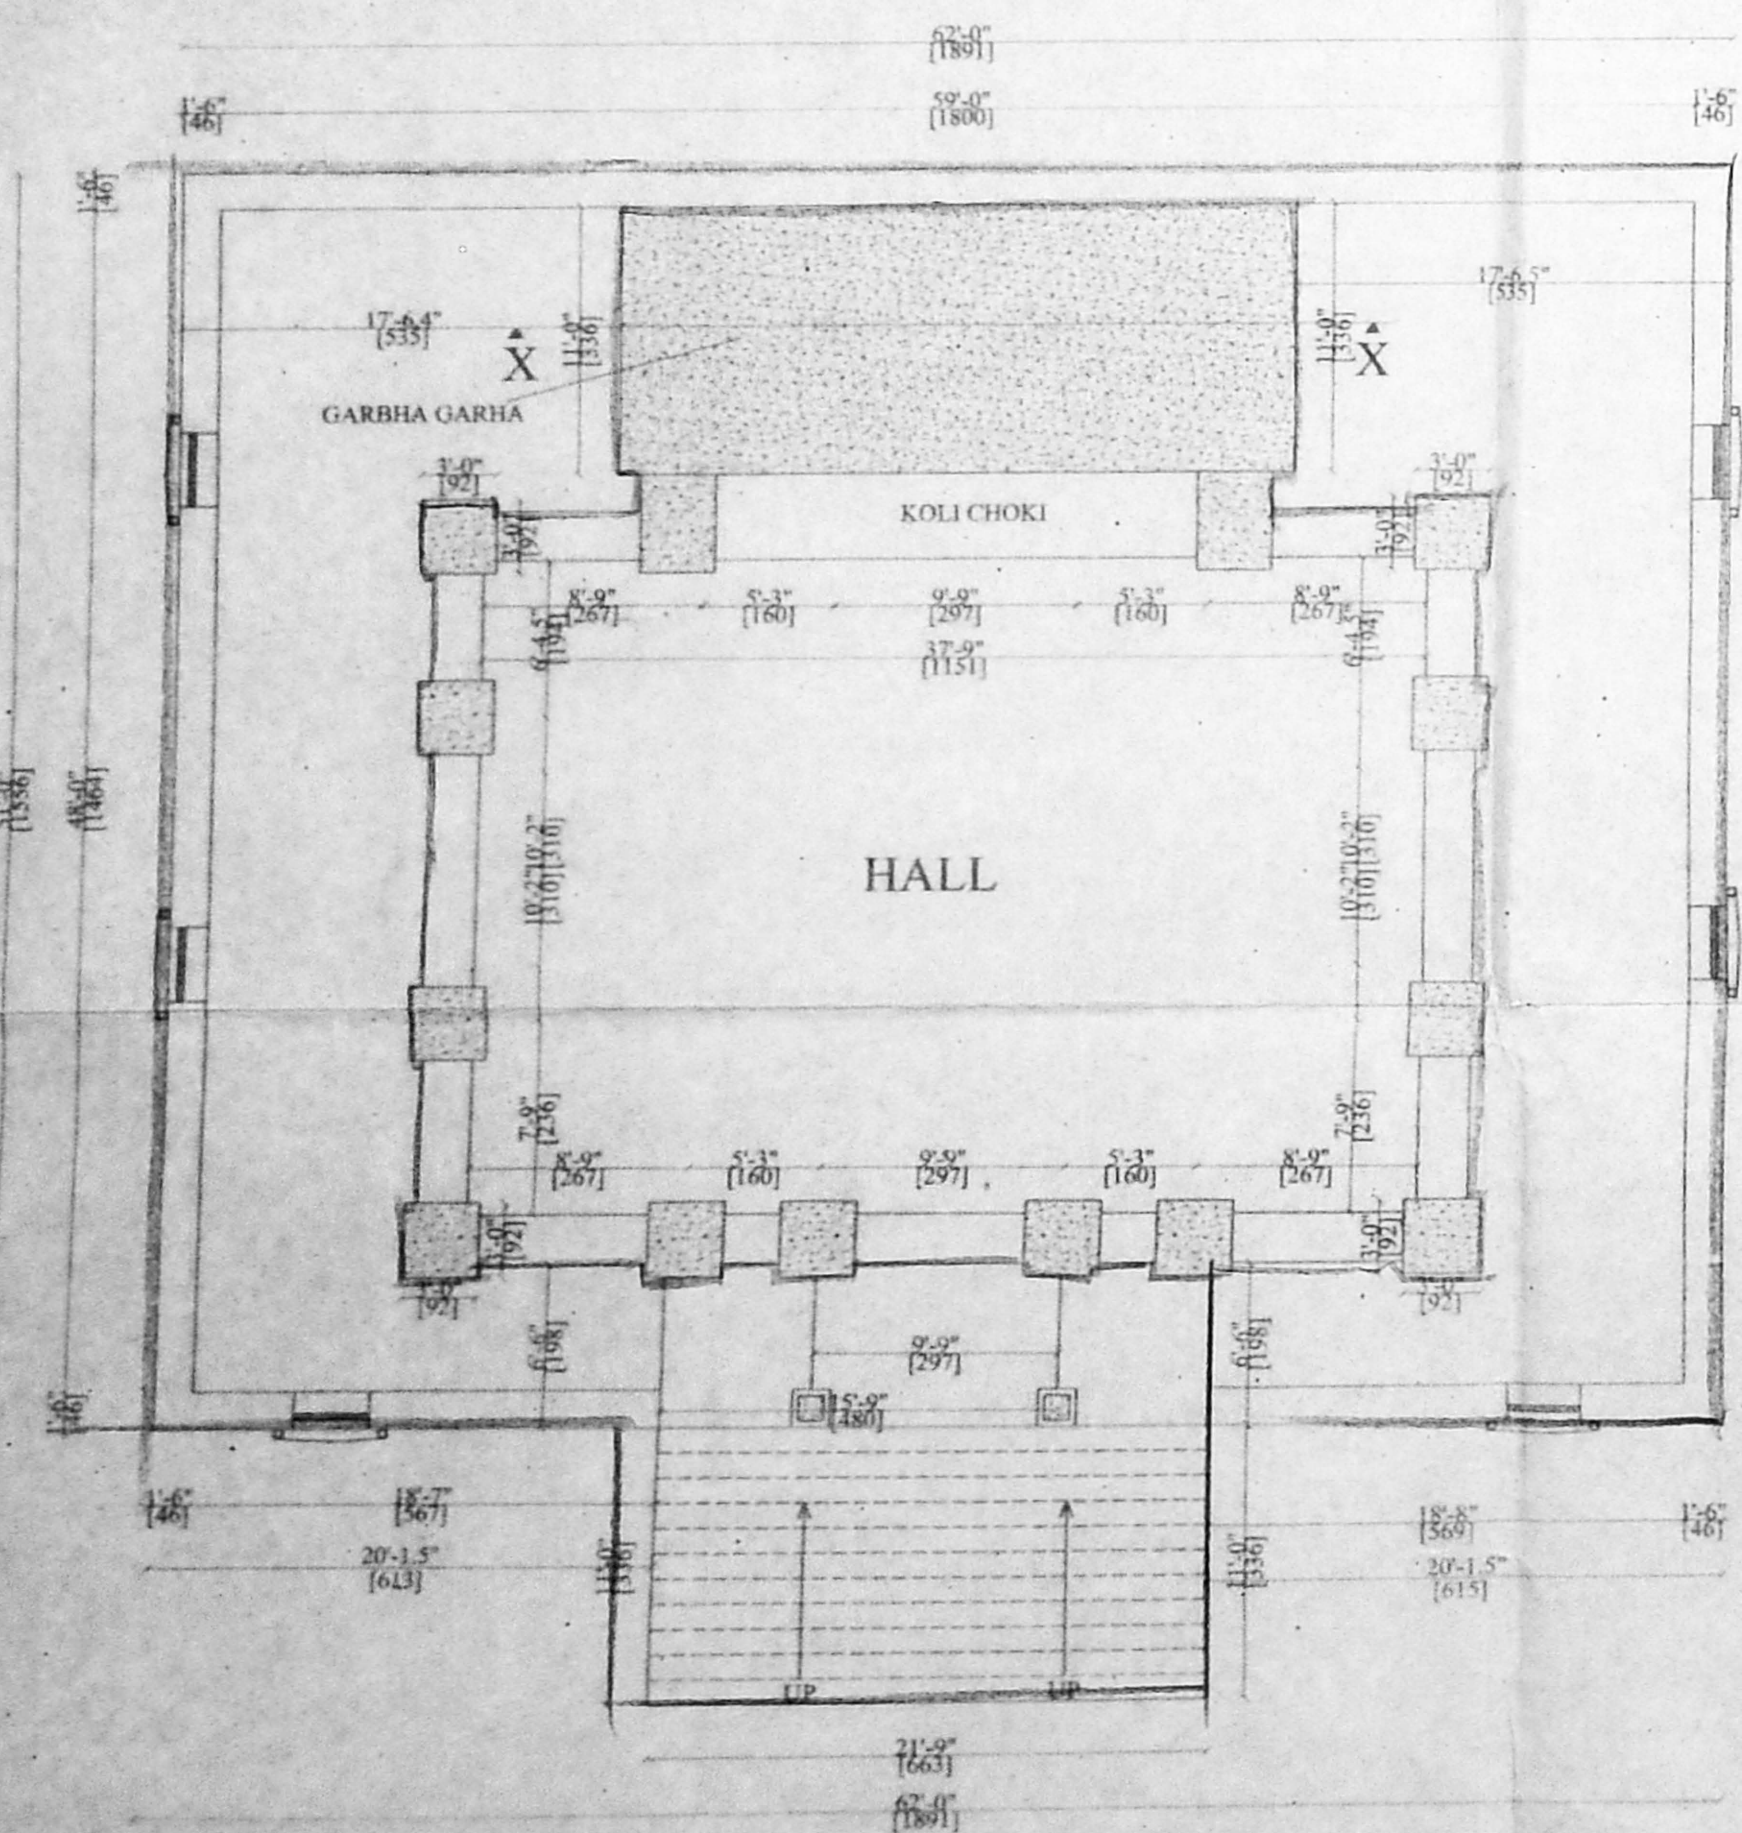

GROUND FLOOR PLAN

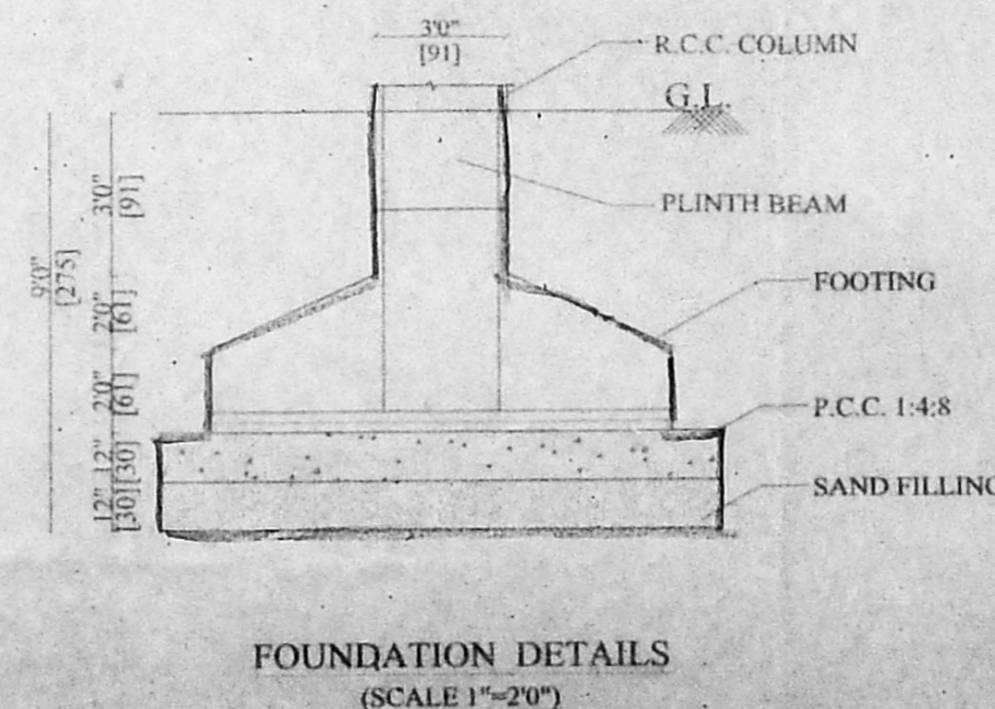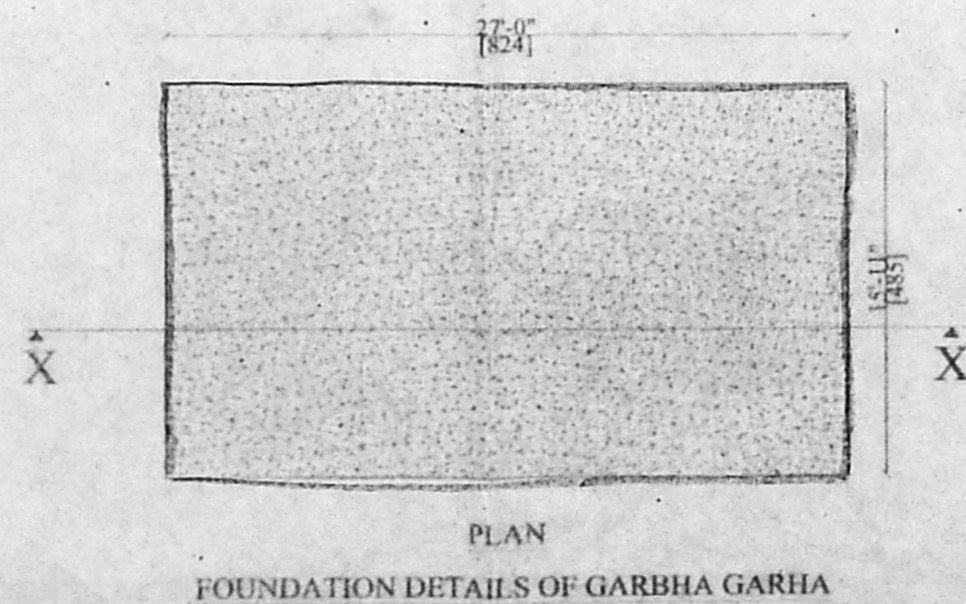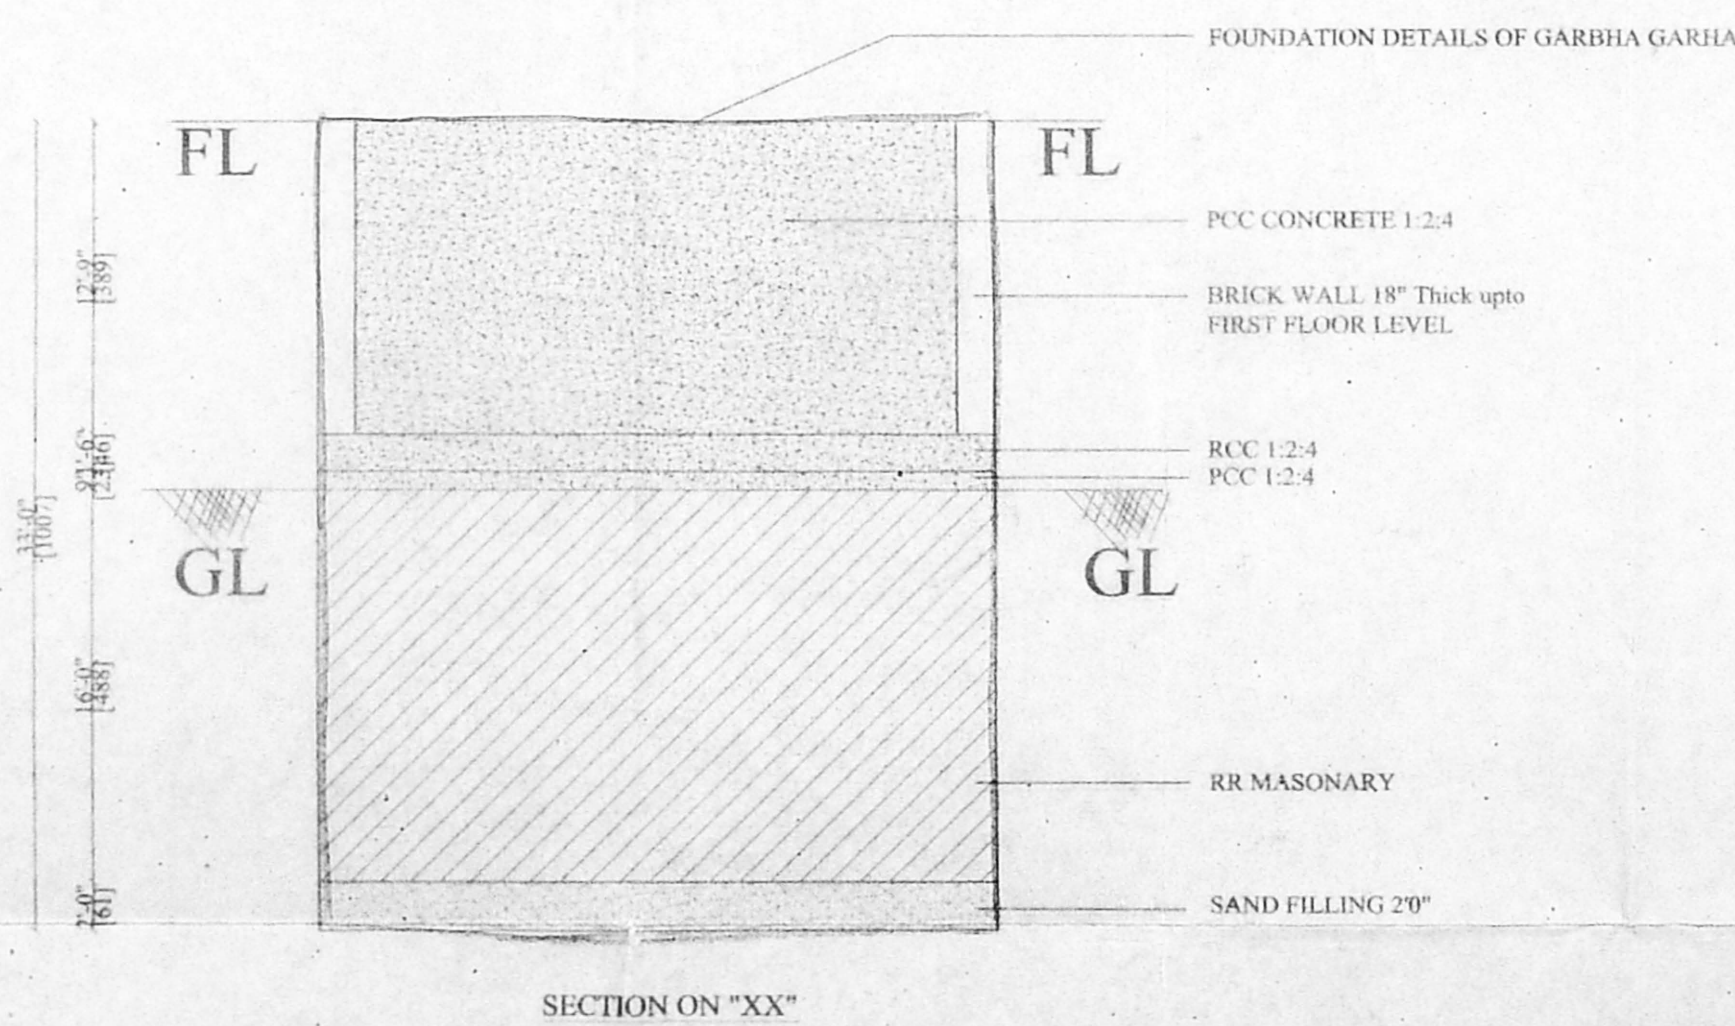

LICENSED SURVEYOR

G. SELVAKUMAR,  
 Licensed Surveyor - 6515/99/F1,  
 Alandur Municipality,  
 147-A, College Road,  
 Pazhavanthangal, Chennai-600114.