


SOUTH ELEVATION

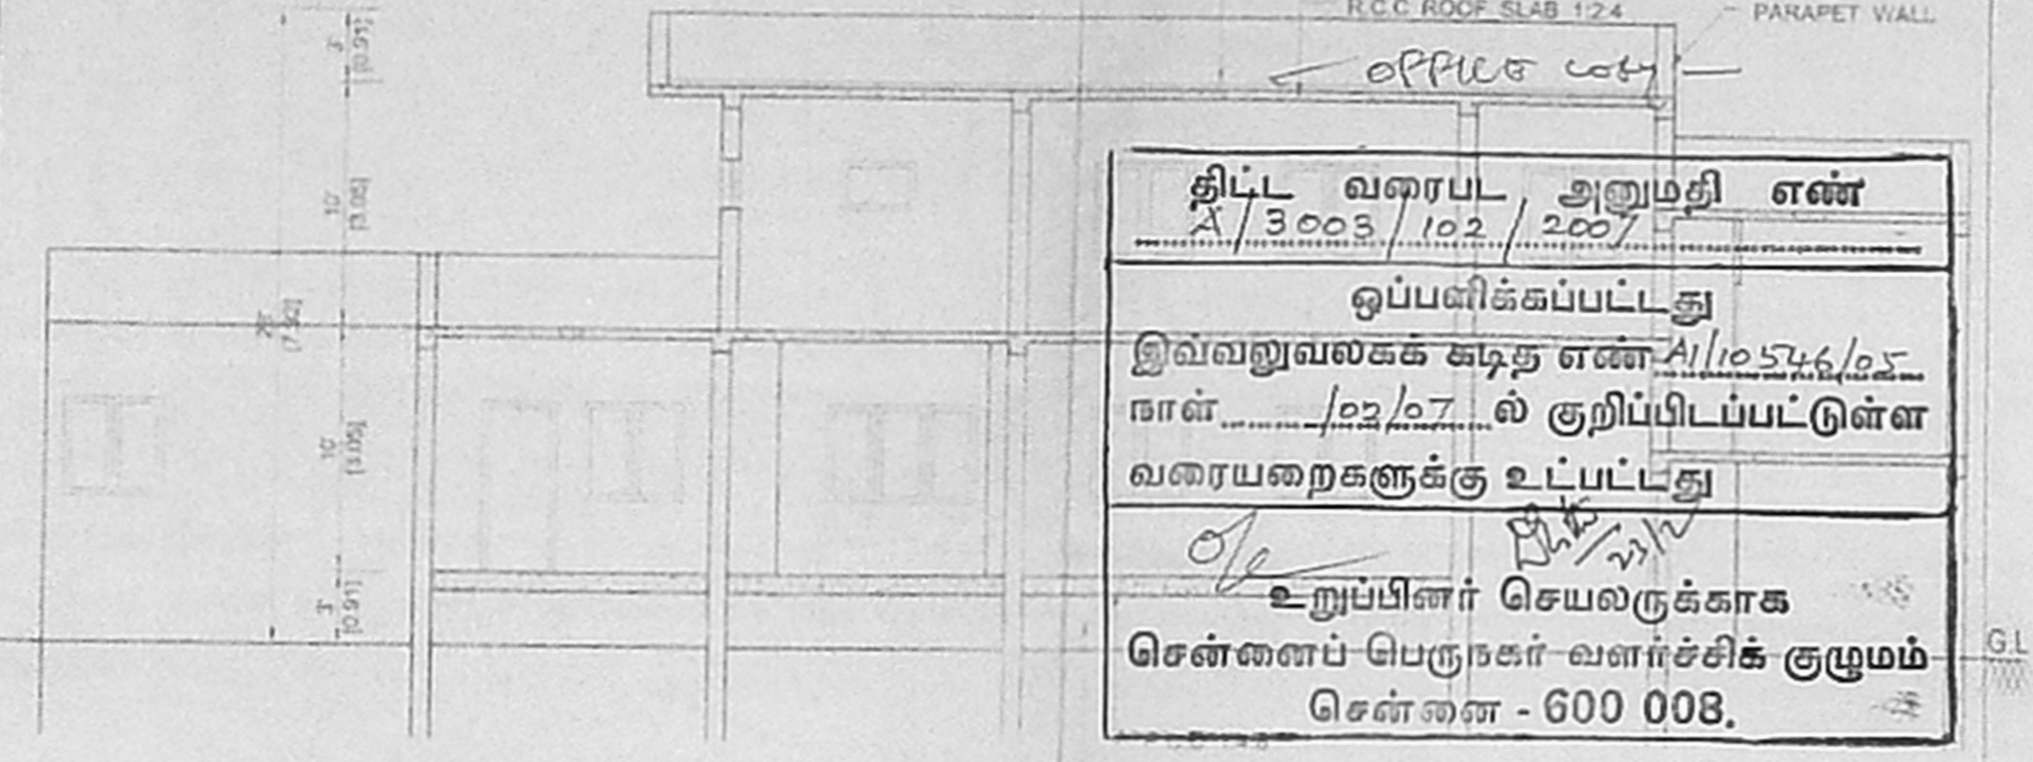

SECTION ON A-A

திட்ட வரையடி அனுமதி எண்  
 A/3005/102/2007  
 ஒப்பளிக்கப்பட்டது  
 இவ்வனுமதிக்க கட்டாத எண் A/10546/25  
 நாள் 02/07/2017 ல் குறிப்பிடப்பட்டுள்ள  
 வரையறைகளுக்கு உட்பட்டது  
 உறுப்பினர் செயலருக்காக  
 சென்னைப் பெருநகர் வளர்ச்சிக் குழுவும்  
 சென்னை - 600 008.

96x61

PLAN SHOWING THE PROPOSED ADDITIONAL  
 CONSTRUCTION RESIDENTIAL BUILDING AT DOOR NO  
 25 (NEW) 6 (OLD), CANAL BANK ROAD, R.A.PURAM  
 R.S.No : 3938 & 3939, BLOCK No : 86 - MADAPURE VILLAGE  
 CHENNAI CORPORATION DIVISION NO 14, ZONE X

NOTE : EXG BLDG APPROVED VIDE PPA/063/7/DT 8/4/71  
 BA/A063/7/DT 8/4/71

SPECIFICATION:-

|                   |  |
|-------------------|--|
| BRICK WORK        | C.M 1:6 FOR SUPER STRUCTURE                                  |
| PLASTERING        | C.M 1:5 FOR WALLS  |
| CEMENT PAINT      | 1:3 FOR CEILING  |
|                   | 2 COATS FOR WALLS & 1 EXTRA COAT FOR CEILING                 |
| R.C.C             | 1:2:4 FOR SLABS & LINTELS                                    |
| WOOD WORK         | ALL WOODWORKS IN BEST QUALITY TIMBER                         |
| WEATHERING COURSE | B-JELLY LIME MORTAR OVER ROOF                                |
| STEPS             | SLAB ONE LAYER OF COUNTRY TILES RISER 7" HEAD 10" & WIDTH 3" |

SCHEDULE OF DINERY:-

| TYPE | DETAIL     | SIZE        |
|------|------------|-------------|
| MD   | DOOR       | 3'6" x 7'0" |
| D    | DOOR       | 3'0" x 7'0" |
| D1   | DOOR       | 2'6" x 7'0" |
| W    | WINDOW     | 4'0" x 4'0" |
| KW   | WINDOW     | 4'0" x 3'0" |
| V    | VENTILATOR | 2'0" x 2'0" |

AREA STATEMENT

|                   | SQ.Ft   | SQ.M   |
|-------------------|---------|--------|
| PLOT AREA         | 6107.41 | 567.39 |
| EXG. GROUND FLOOR | 1803.69 | 167.56 |
| EXG. FIRST FLOOR  | 844.53  | 78.45  |
| PRO. GROUND FLOOR | 537.34  | 49.92  |
| TOTAL AREA        | 3185.56 | 295.93 |


PLOT COVERAGE

|               |         |
|---------------|---------|
| PLOT COVERAGE | 38.33 % |
| F.S.I         | 0.52    |


COLOUR INDEX:-

|                   |  |
|-------------------|--|
| PROPOSED BUILDING |  |
| EXISTING BUILDING |  |
| ROAD              |  |
| SITE BOUNDARY     |  |


SCALE 1" = 8' OR 1:100

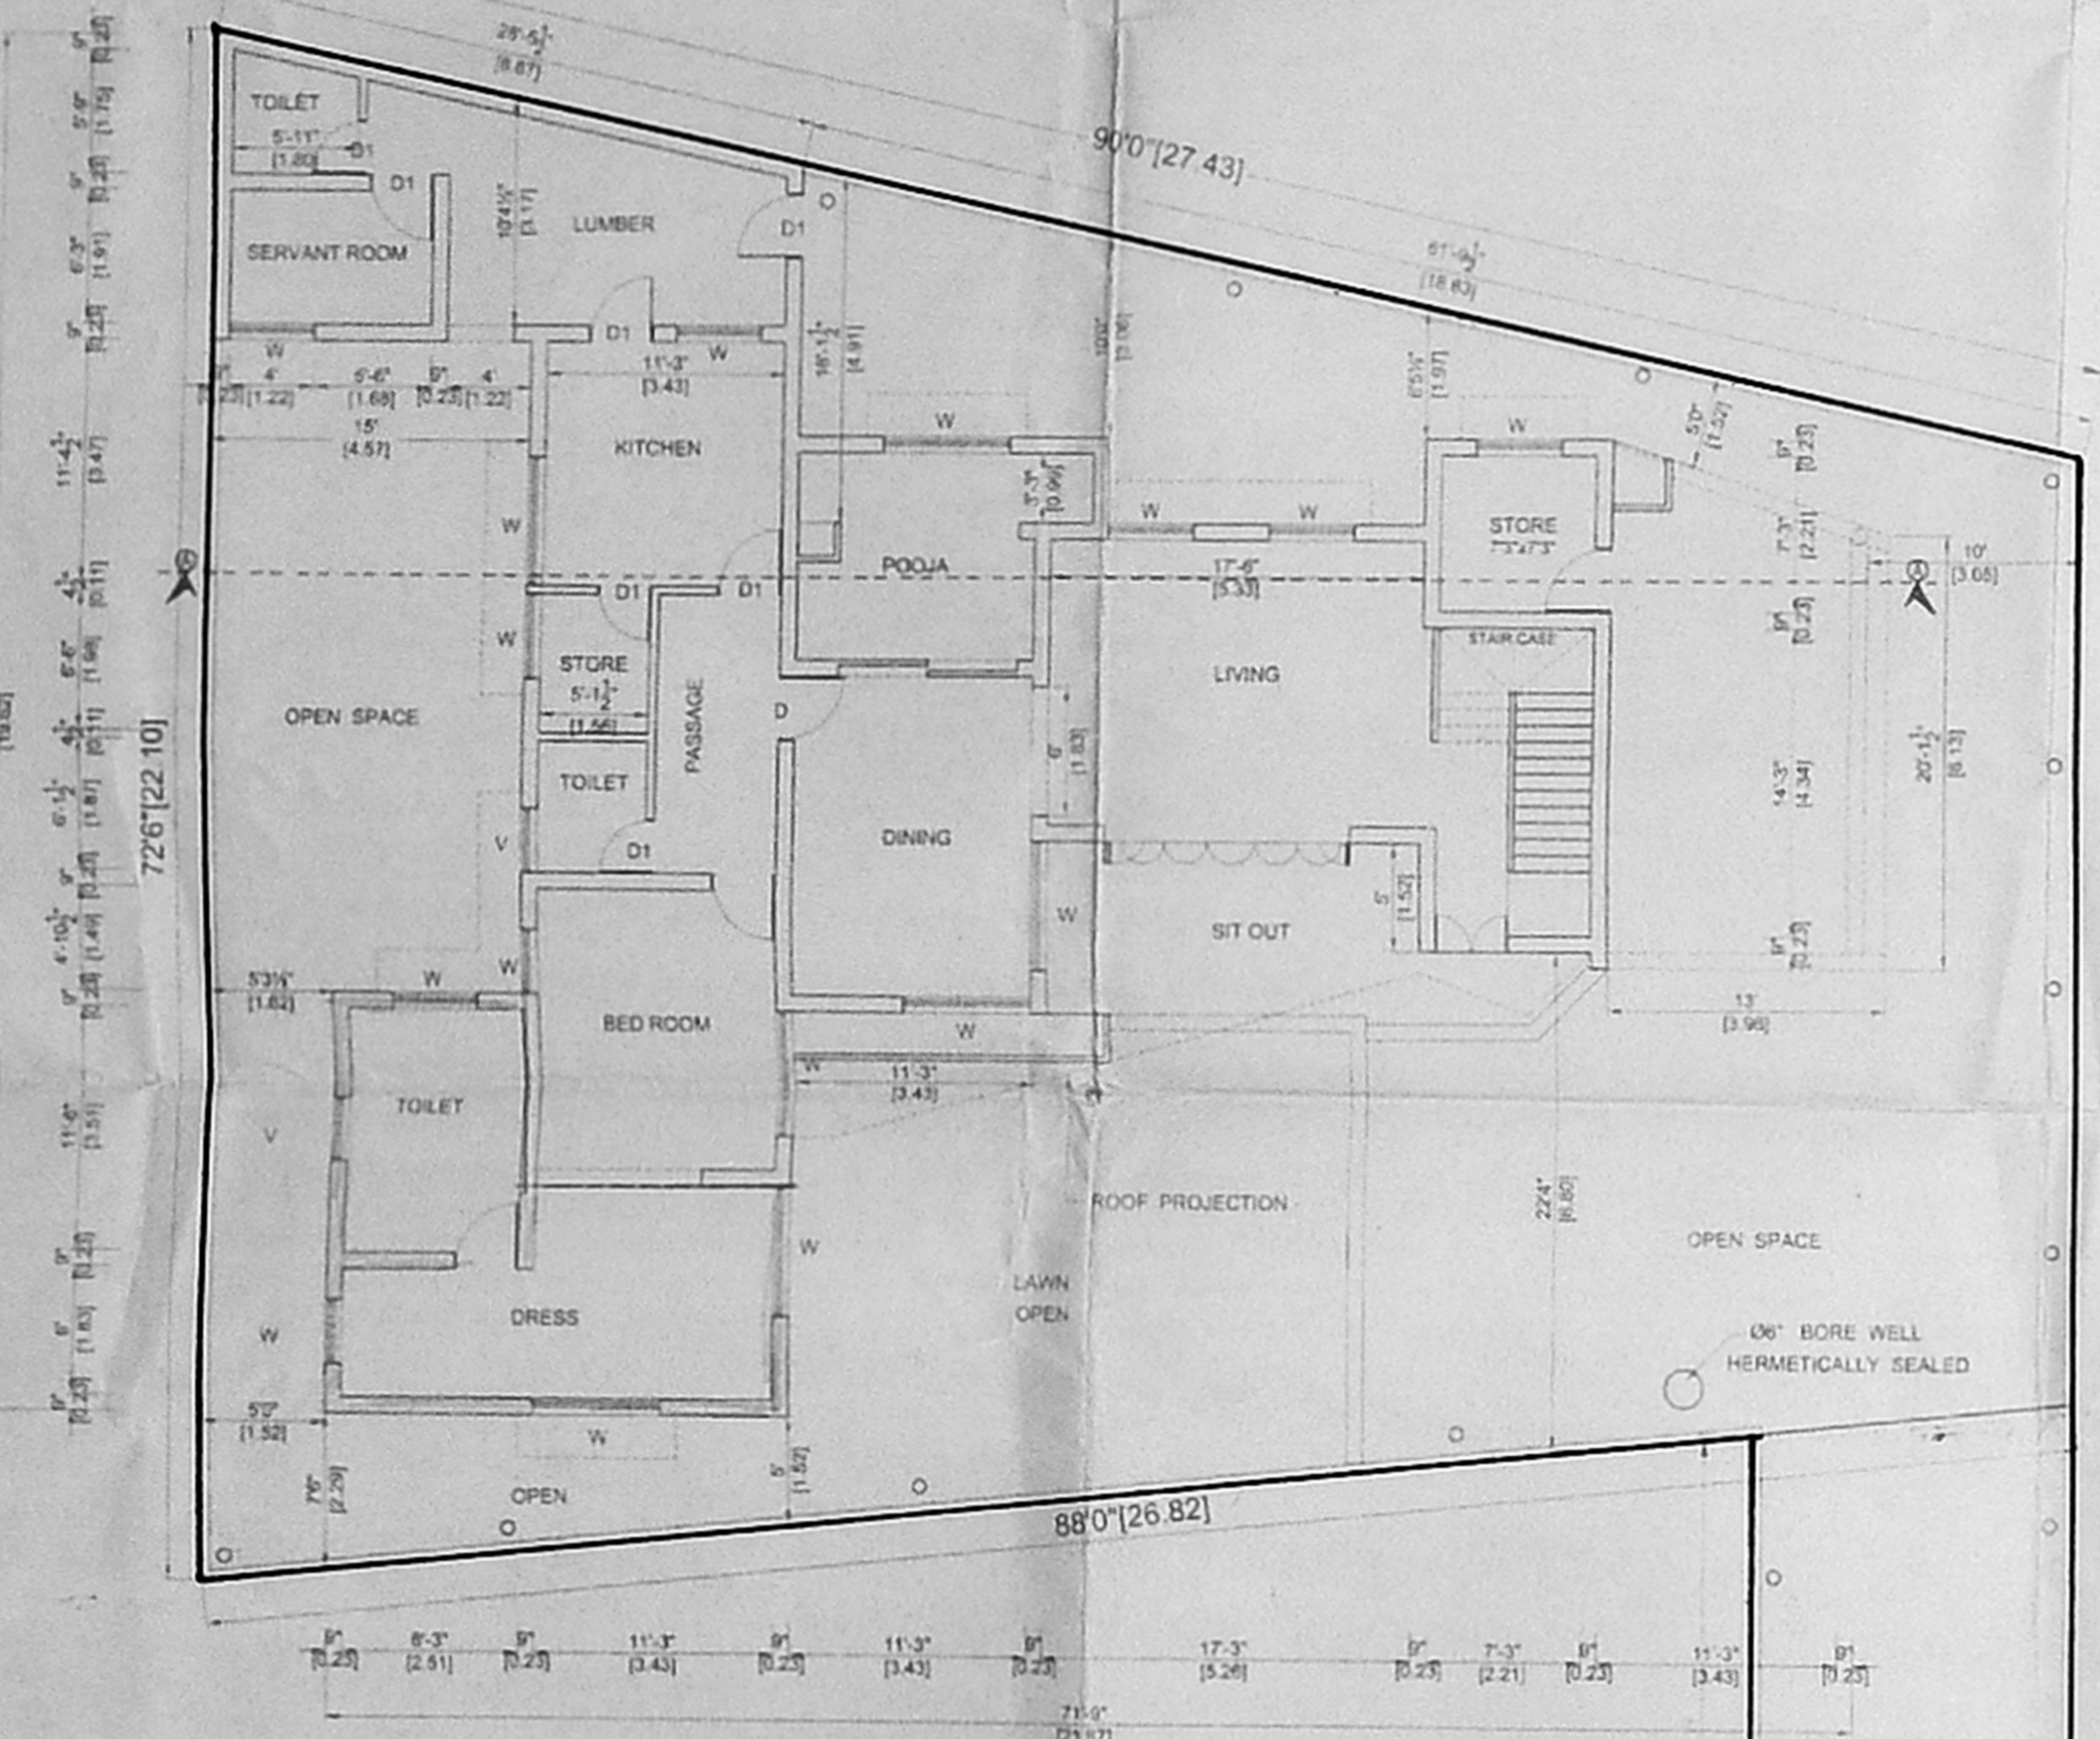


SITE CUM GROUND FLOOR PLAN

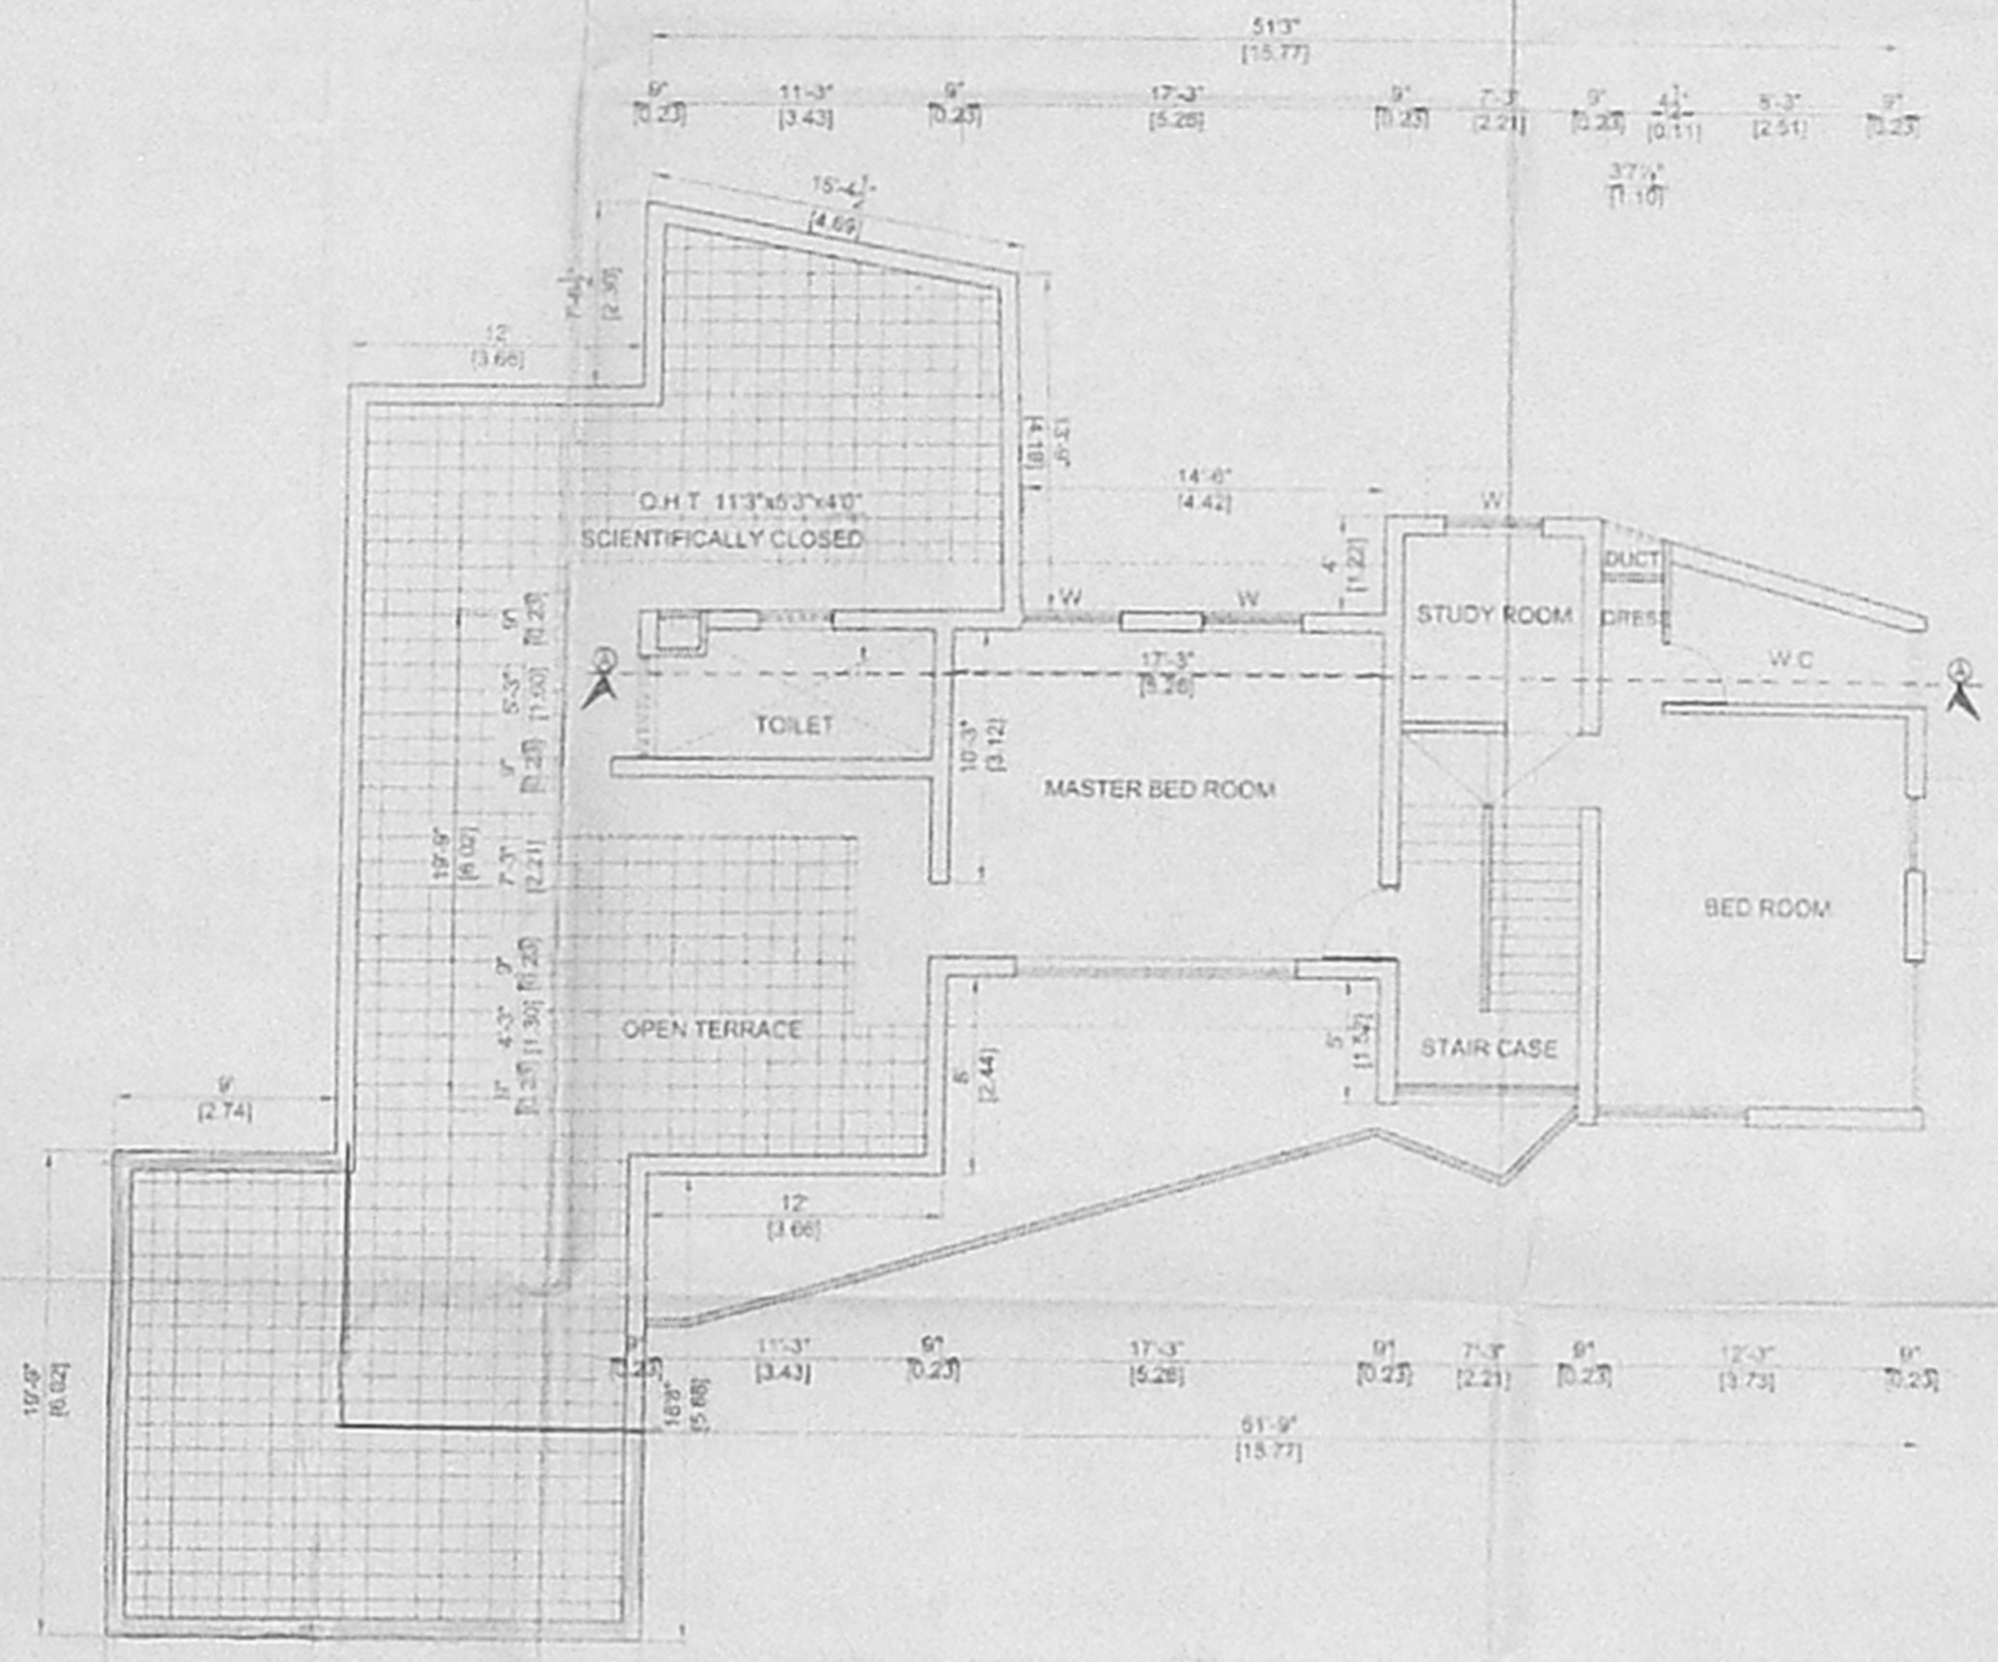


FIRST FLOOR PLAN

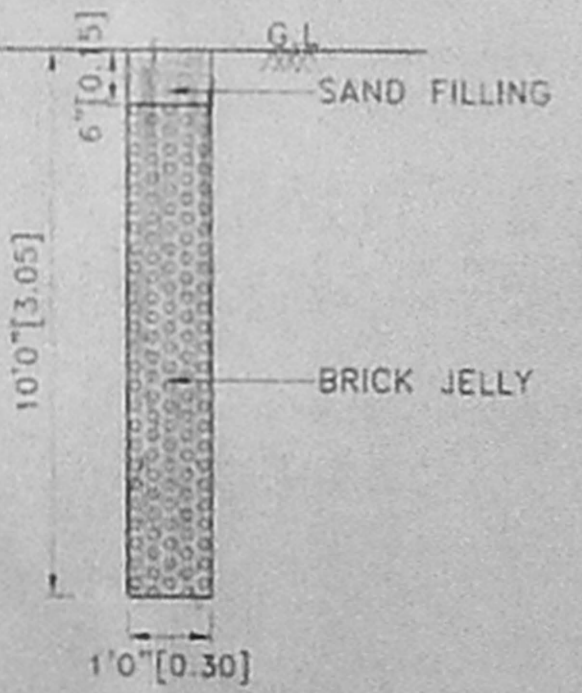

RAIN WATER PERCOLATION PIT

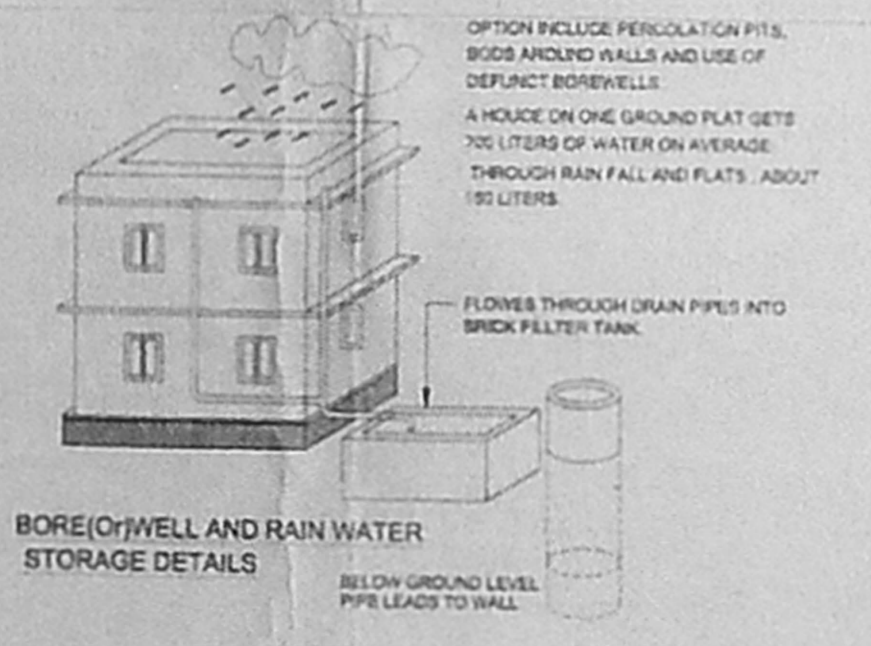


BORE/WELL AND RAIN WATER STORAGE DETAILS

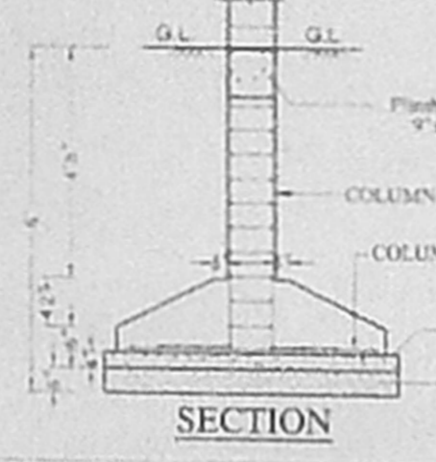


SECTION




COLUMN PLAN  
 SIZE - 9'x9'

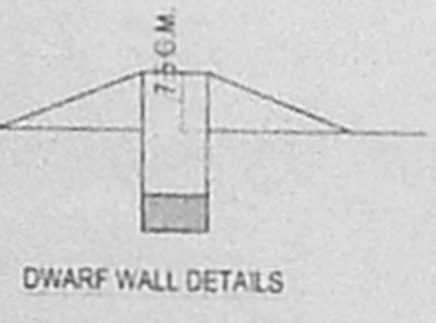


DWARF WALL DETAILS

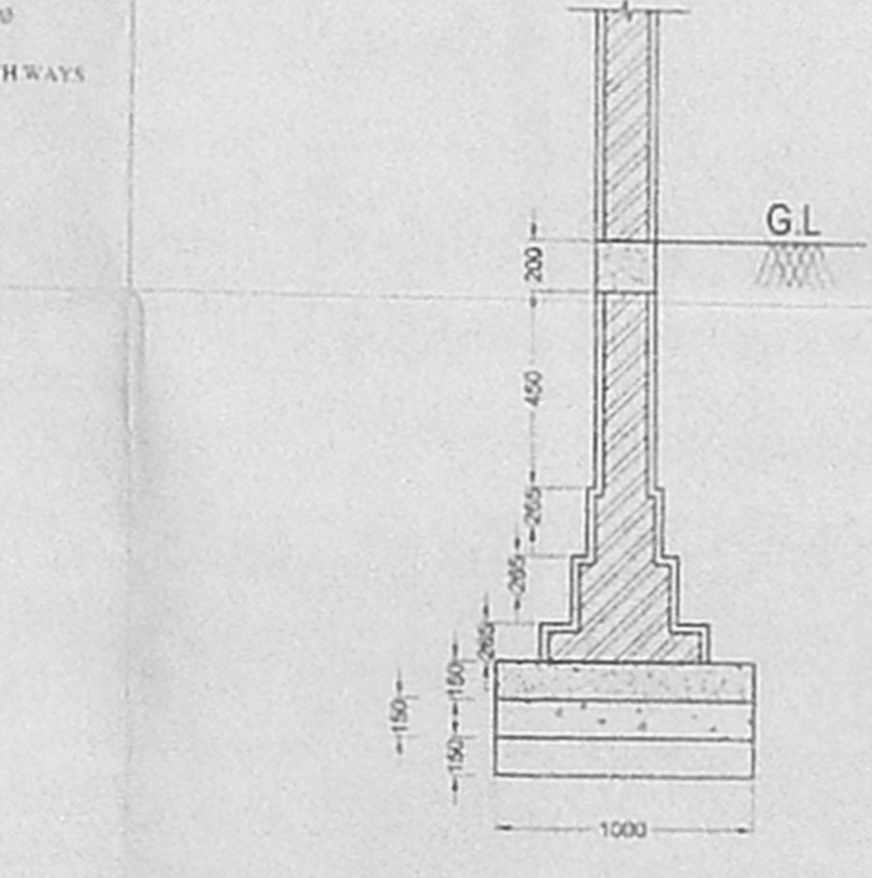


SECTION

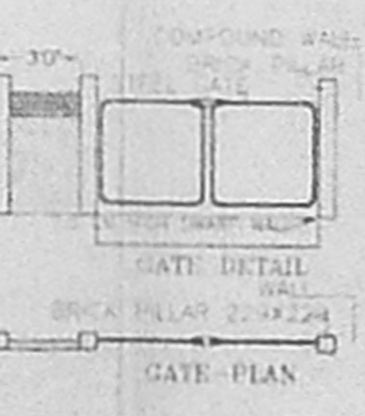

GATE PLAN

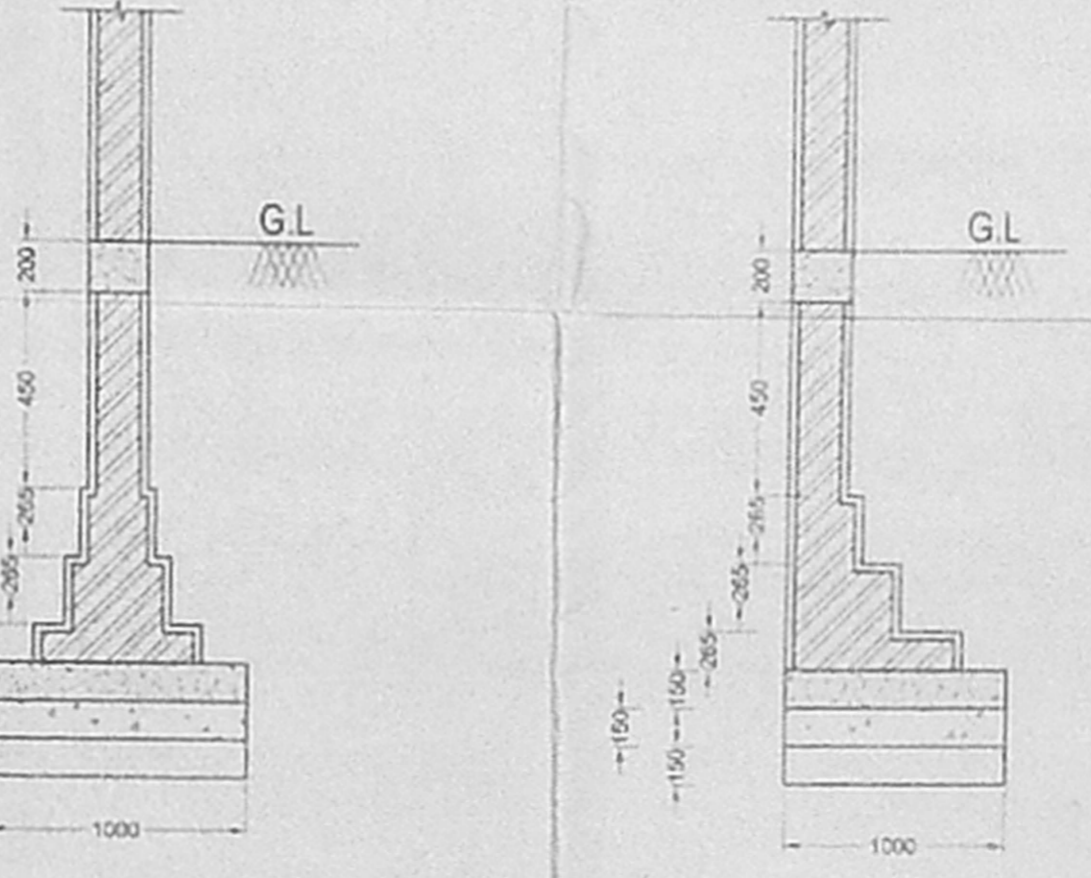


SECTION

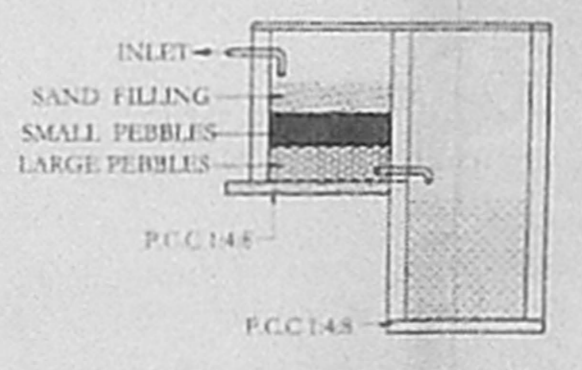

DETAILS OF RECYCLING OF WASTE WATER FROM KITCHEN & BATH

LICENSED SURVEYOR

N.S. MURTHY  
 OWNER

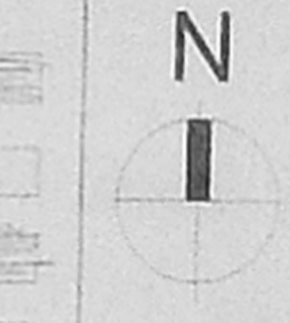

96x61