




OFFICE COPY

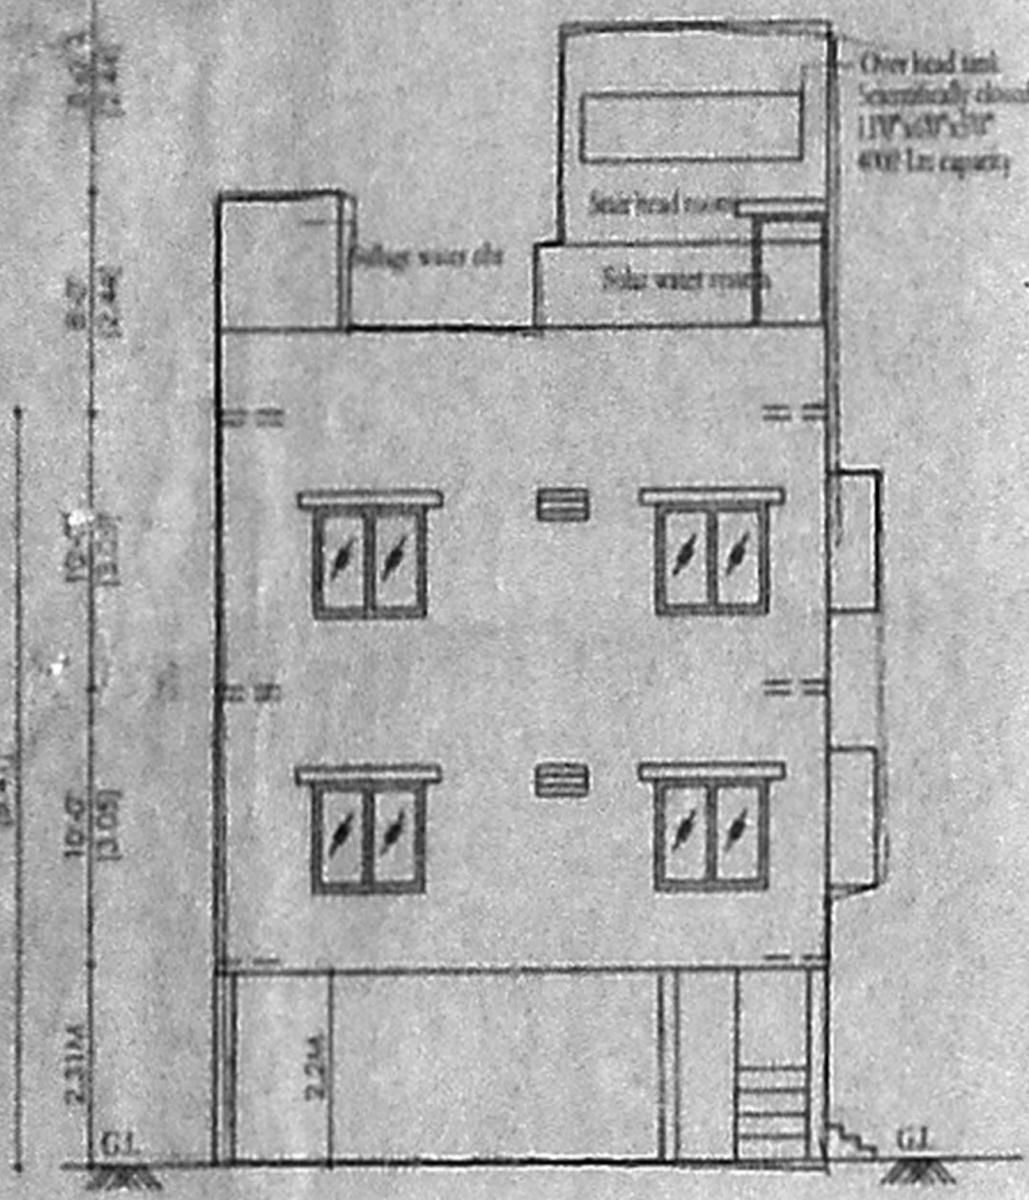


ELEVATION

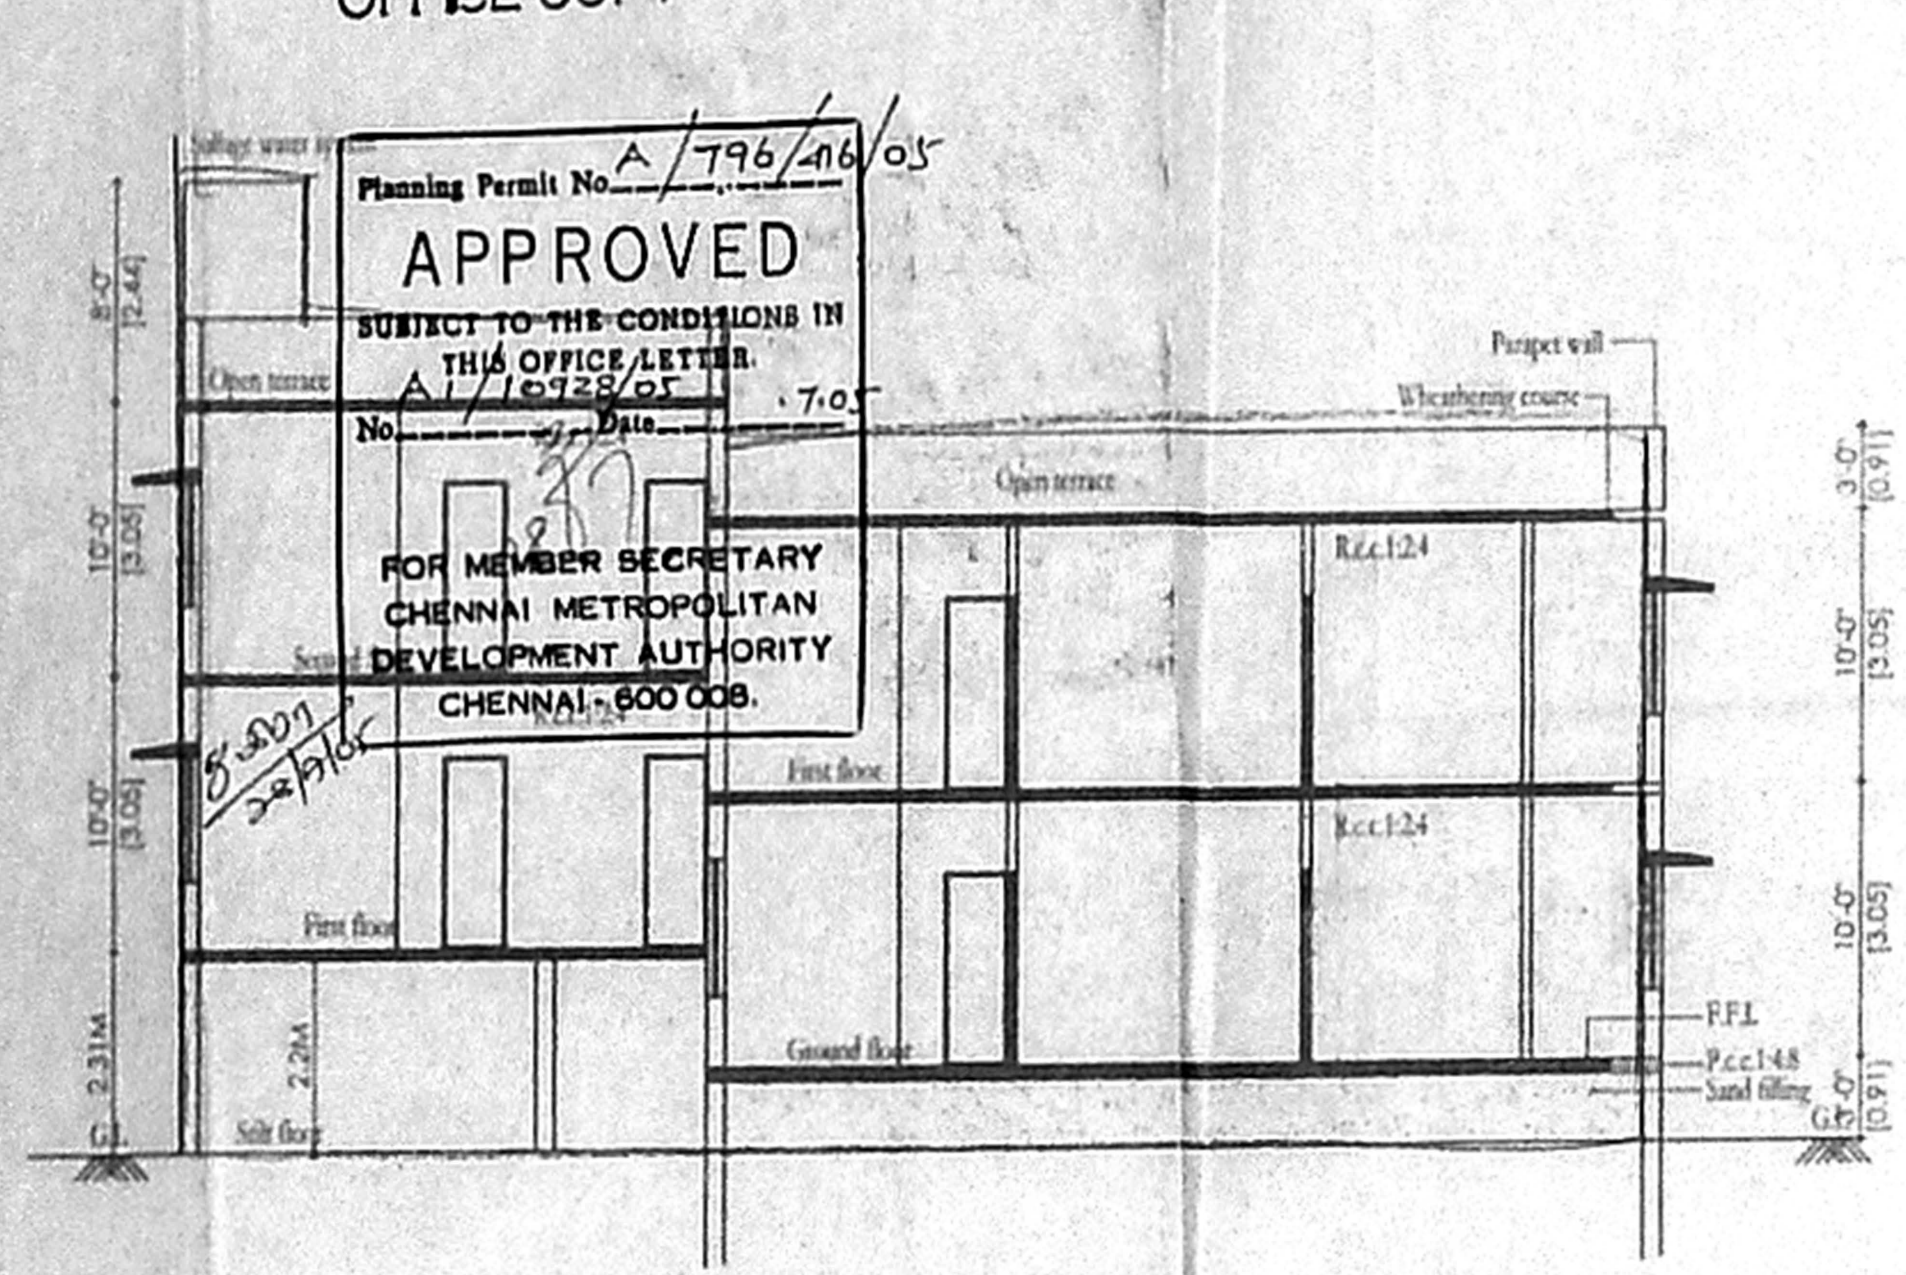


SECTION-AA

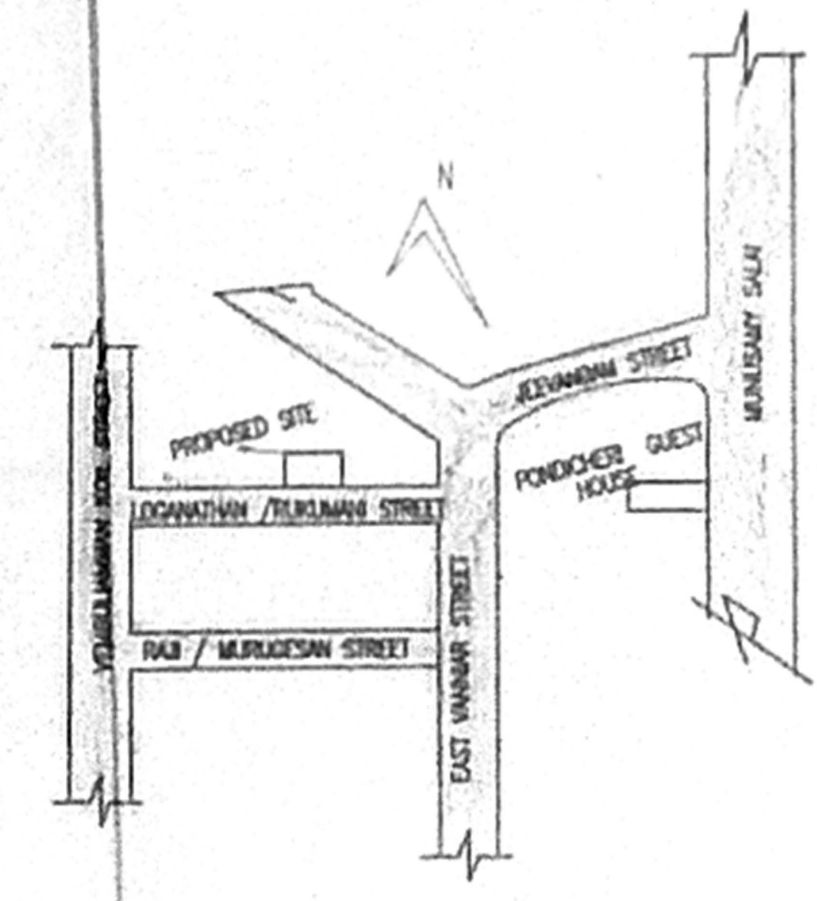

KEY PLAN

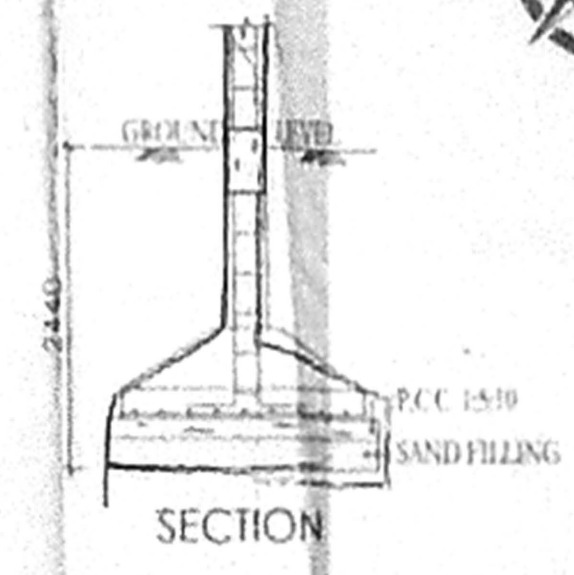

SECTION

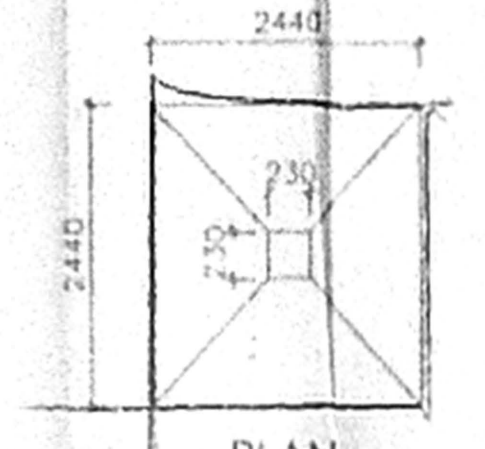

PLAN FOUNDATION DETAIL [SCALE: 1:50]

SCHEDULE OF JOINERY: RPI

TYPE	DETAIL	WIDTH	HEIGHT
M.D	C.W. PANNELED DOOR	990	2135
D	-00-	915	2135
DI	-00-	762	2135
FD	FRENCH DOOR	1630	2135
W	C.W. GLAZED WINDOW	1630	1372
W1	-00-	1924	1372
W2	-00-	1372	1372
O	OPENING	915	2135
V	C.W. GLAZED VENTILATOR	610	915

SPECIFICATION:


FOUNDATION	R.C.C. COLUMN FOOTINGS
BRICK WORK	C.M. 1:5 FOR SUPER STRUCTURE
PLASTERING	C.M. 1:5 FOR WALLS & 1:3 FOR CEILING
FLOORING	MOSAIC FLOORING
CEMENT PAINT	2:0:4 FOR WALLS & EXTRA COAT FOR CEILING
R.C.C.	1:2:4 FOR SLABS & LINTELS
WOOD WORK	ALL WOOD WORKS IN BEST QUALITY TIMBER
WEATHERING	BEVELLY LIME MORTAR OVER ROOF COURSE
COURSE	SLAB ONE LAYER OF COUNTRY TILES

COLOUR INDEX:


PROPOSAL	[Color Box]
ROAD/STREET	[Color Box]
BOUNDARY/SITE	[Color Box]

AREA STATEMENT SQ. M


PLOT EXTENT	209.03
GROUND FLOOR	84.84
FIRST FLOOR	144.20
SECOND FLOOR PART	60.85
TOTAL BUILDUP AREA	219.69
PLOT COVERAGE	64.2%
F.S.I.	1.33

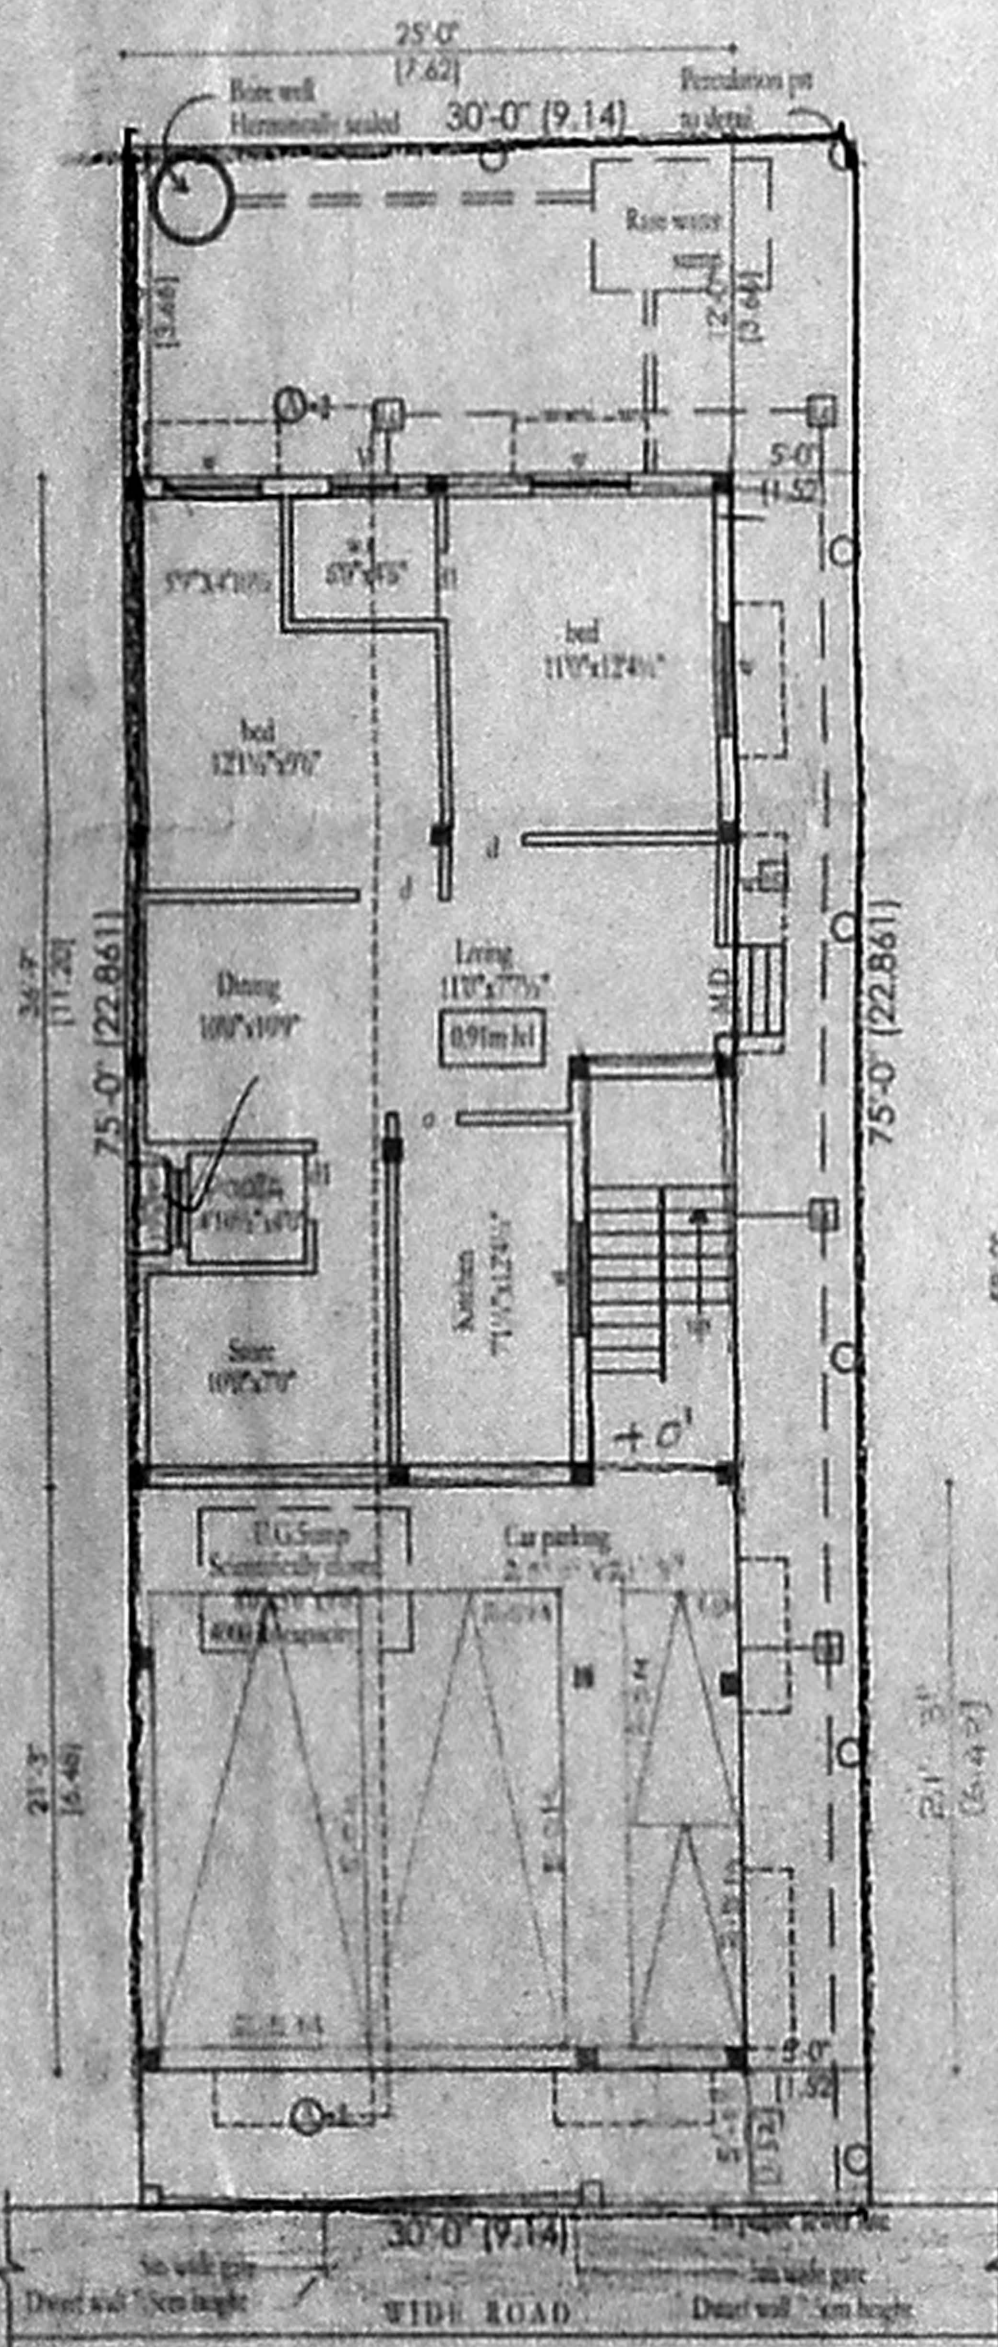


SITE, STILT CUM GROUND FLOOR PLAN

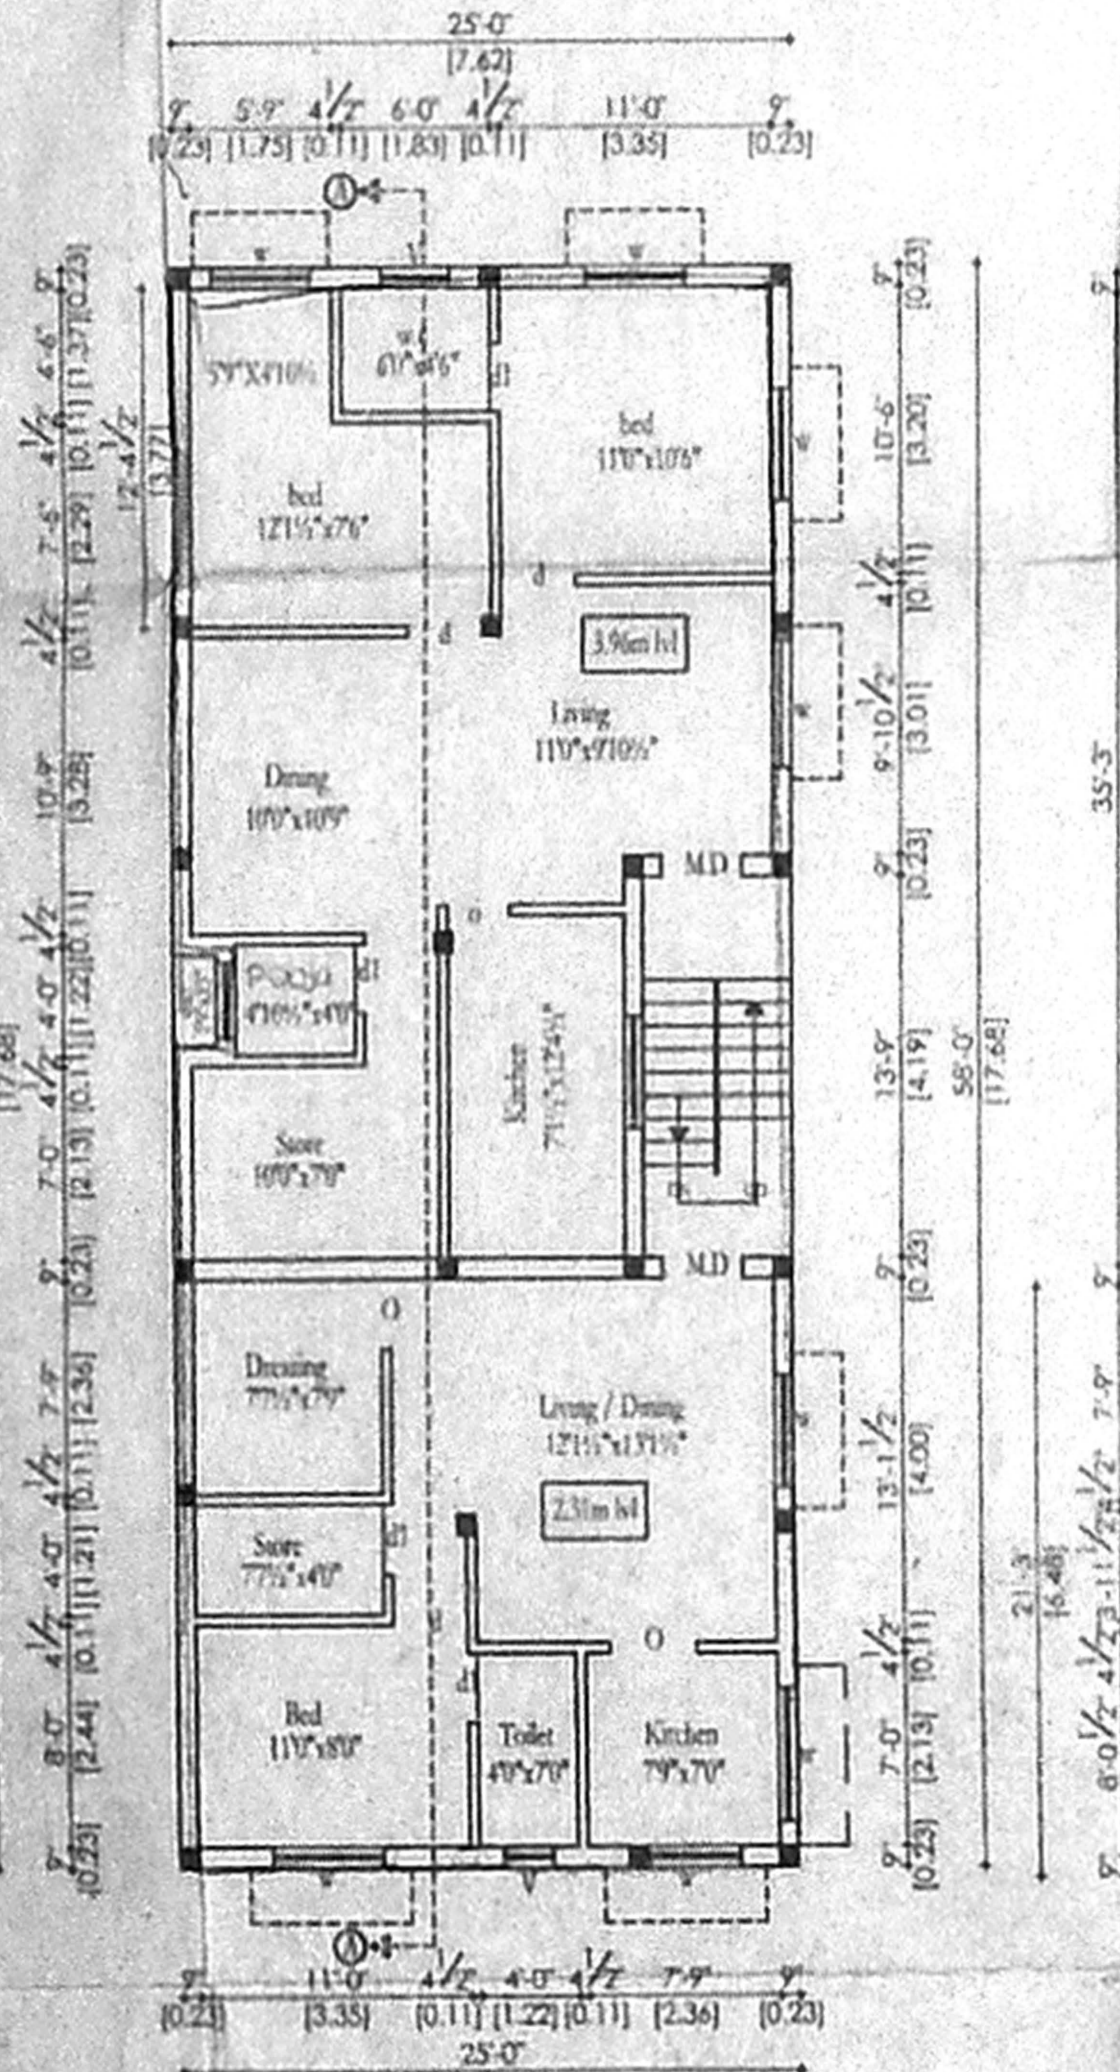


FIRST FLOOR PLAN

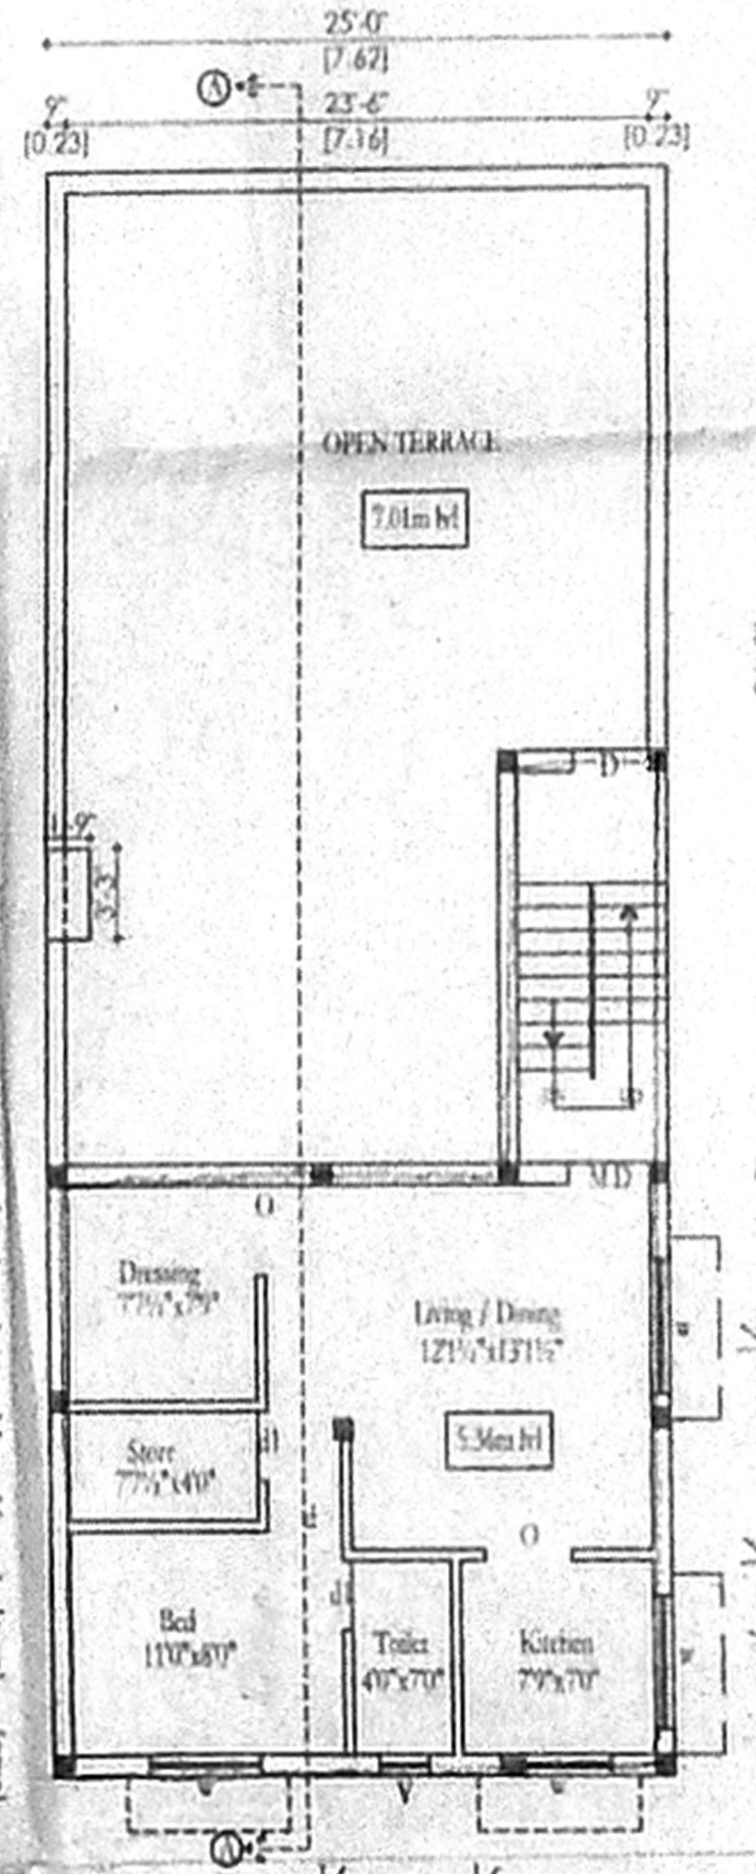


SECOND FLOOR PLAN (PART)

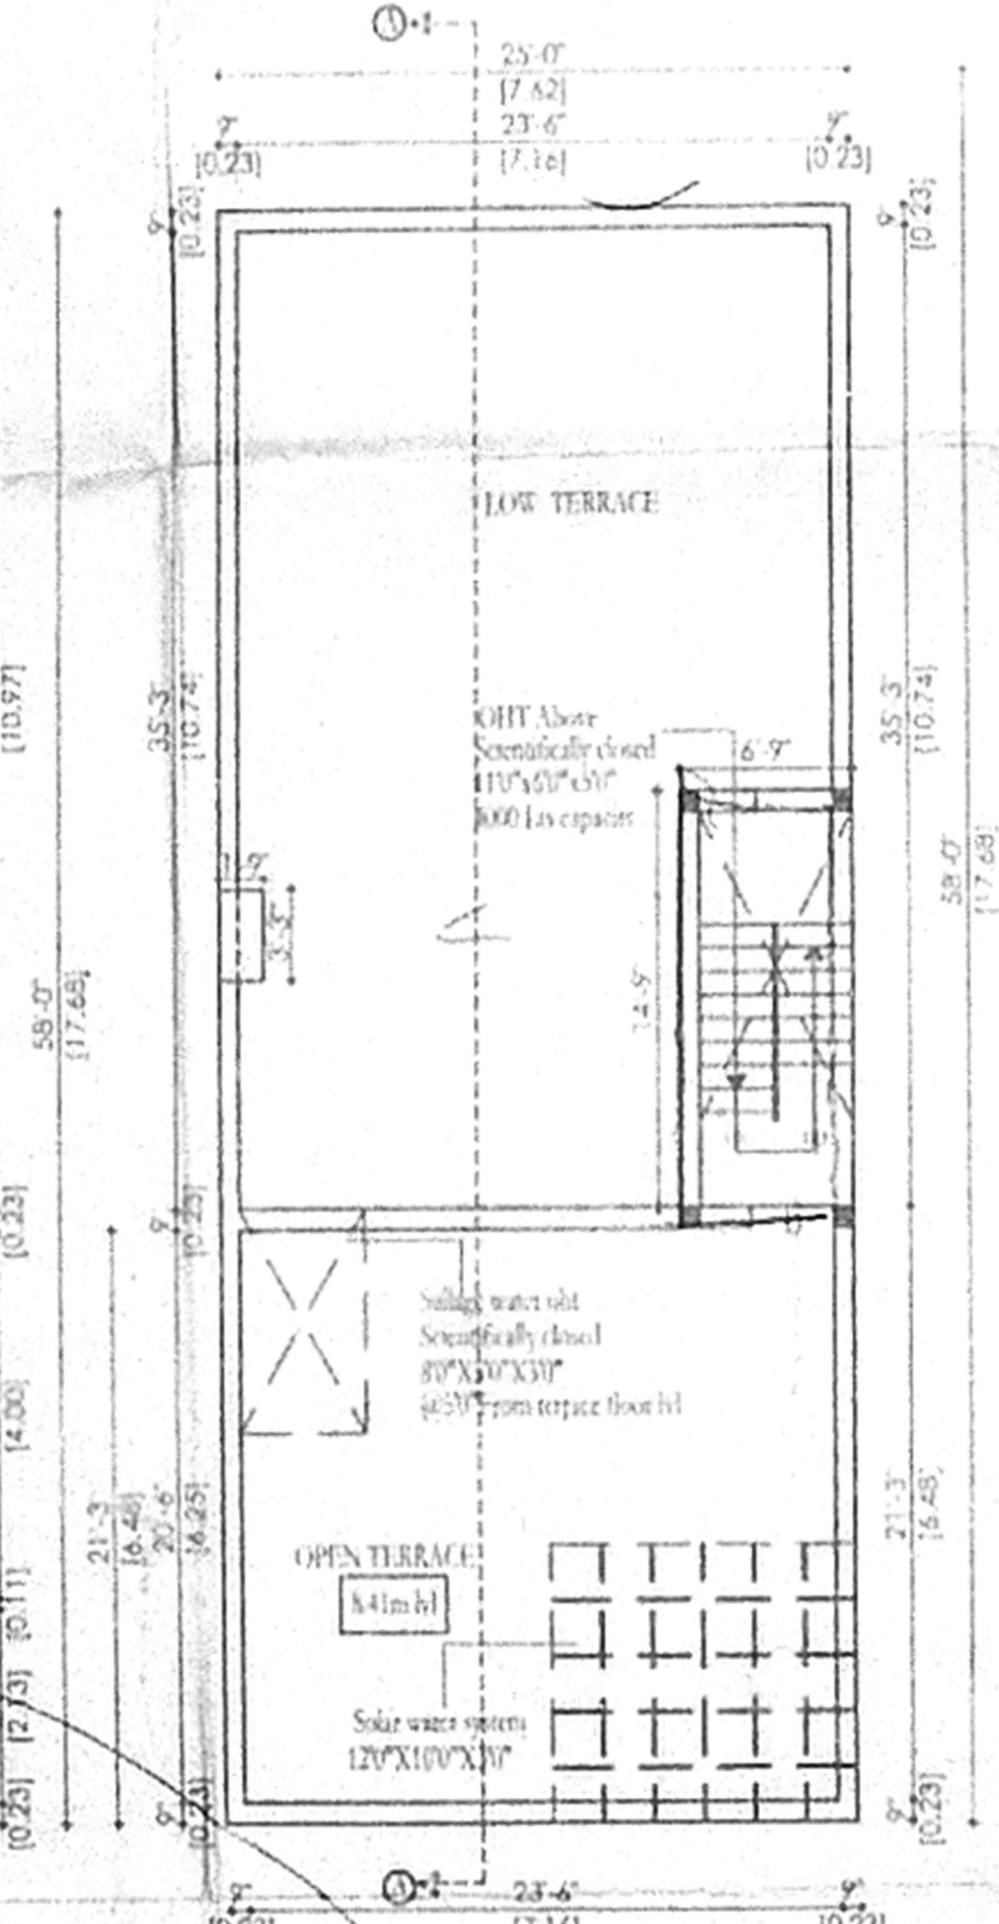


TERRACE FLOOR PLAN

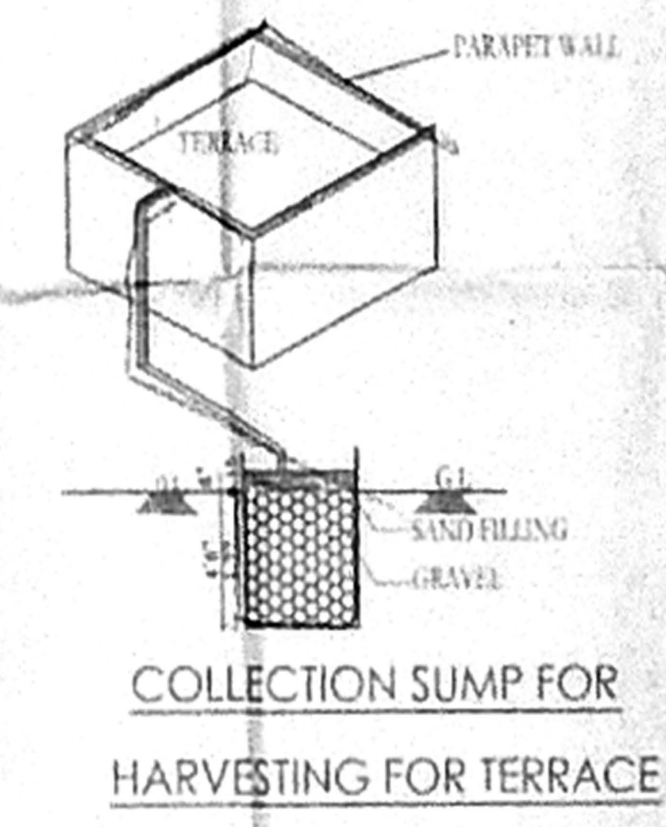


COLLECTION SUMP FOR HARVESTING FOR TERRACE

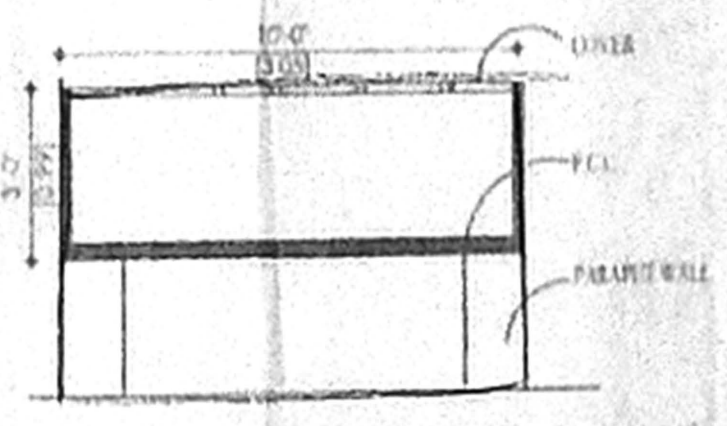


SOLAR WATER SYSTEM (IN SECTION)

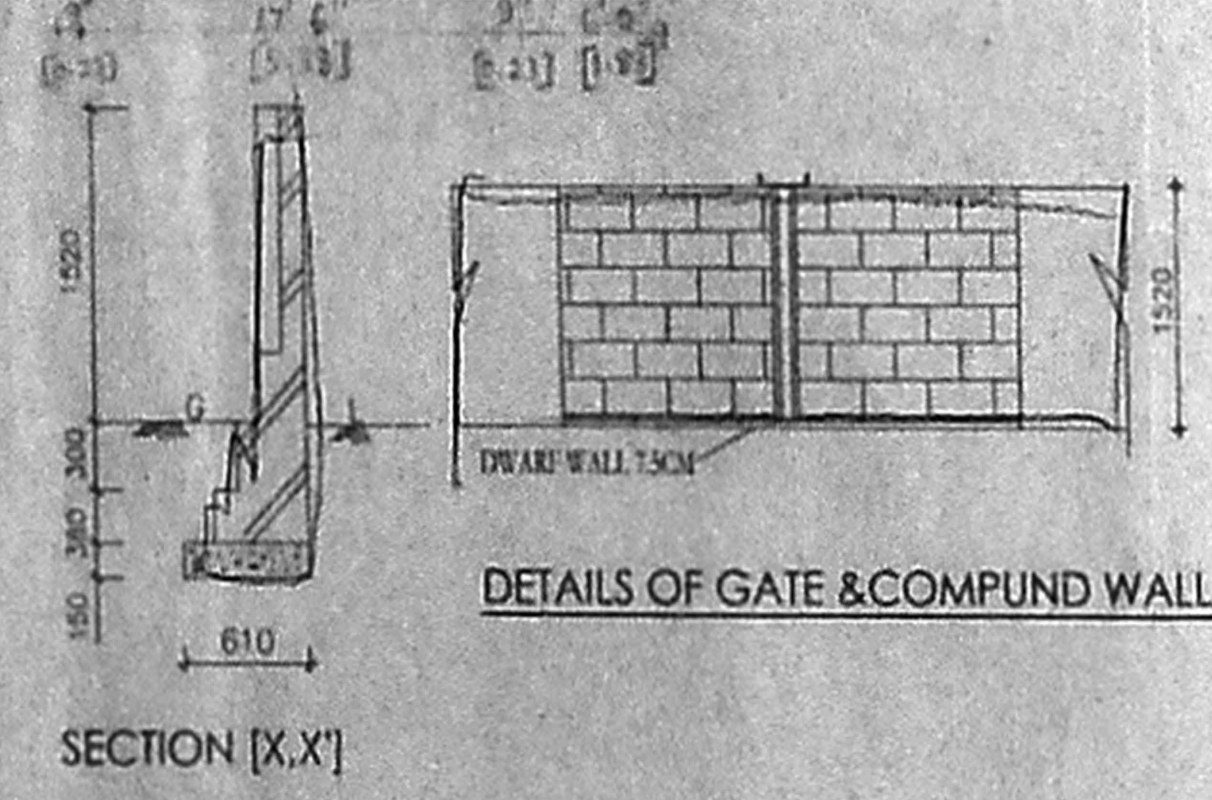


DETAILS OF GATE & COMPOUND WALL

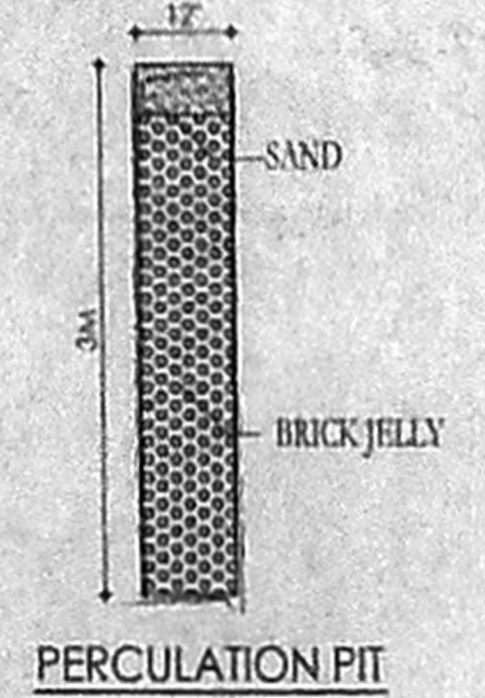


PERCOLATION PIT

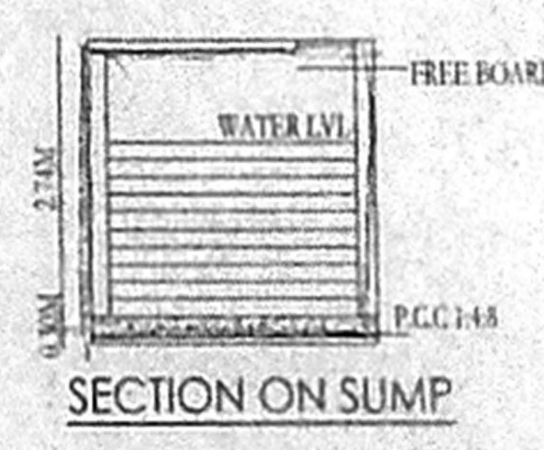

SECTION ON SUMP

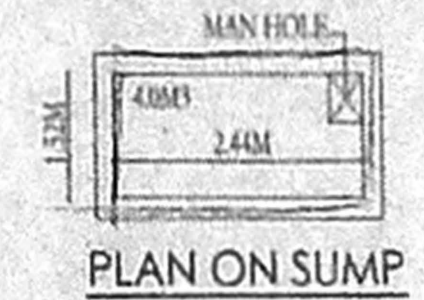

PLAN ON SUMP

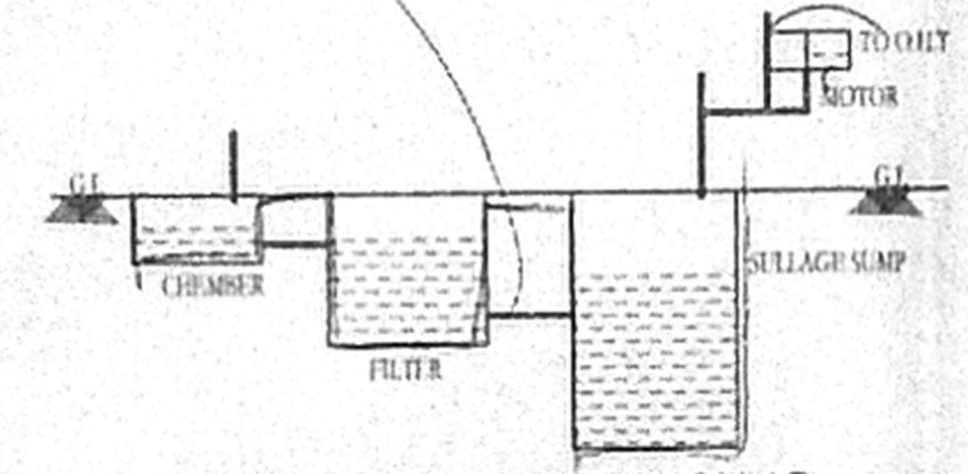

CROSS SECTION OF RECYCLING SULLAGE WATER

PROPOSED CONSTRUCTION OF RESIDENTIAL BUILDING AT PLOT No. B (PLOTNO: 5,6,7) LOGANATHAN STREET VIRUGAMBAKKAM WEST K.K.NAGAR, CHENNAI-78.S.NO: 211/5 ASPER PATTI 211/5A VIRUGAMBAKKAM VILLAGE MAMBALAM GUNDIRY TALUK.

SCALE	1/8"=1'-0"
DATE	
DRAWN	

SD/DR/0018A/2005
DATE: 30.03.2005
APPROVED BY CORPORATION OF CHENNAI.

SIGNATURE OF OWNER

Er. K. SELVAM,
B.E. (CIVIL), AMB., C. Eng (I), AIV.,
CHARTERED ENGINEER & APPROVED VALUER,
CLASS-1 LICENSED SURVEYOR,
Reg No: 600/2005,
1 FLOOR No: 11/200, 11th BLOCK,
1 GAPPAR EAST, CHENNAI-600 037,
(BEAR MGR ADARSH SCHOOL)
PHONE No: 26562050
CELL No: 9641282050

LICENSED SURVEYOR