




ELEVATION

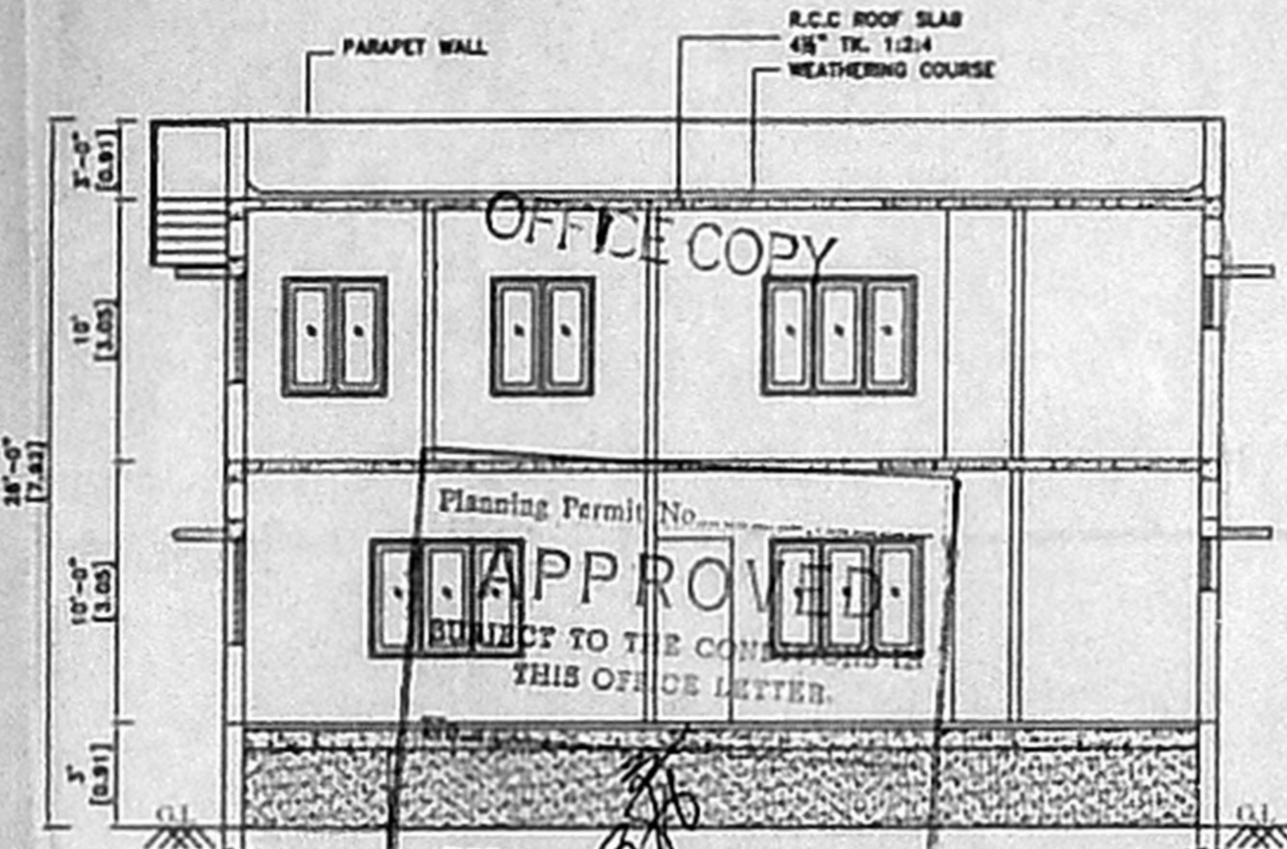


FOR MEMBERS USE ONLY  
CHENNAI METROPOLITAN  
DEVELOPMENT AUTHORITY  
SECTION ON A-A

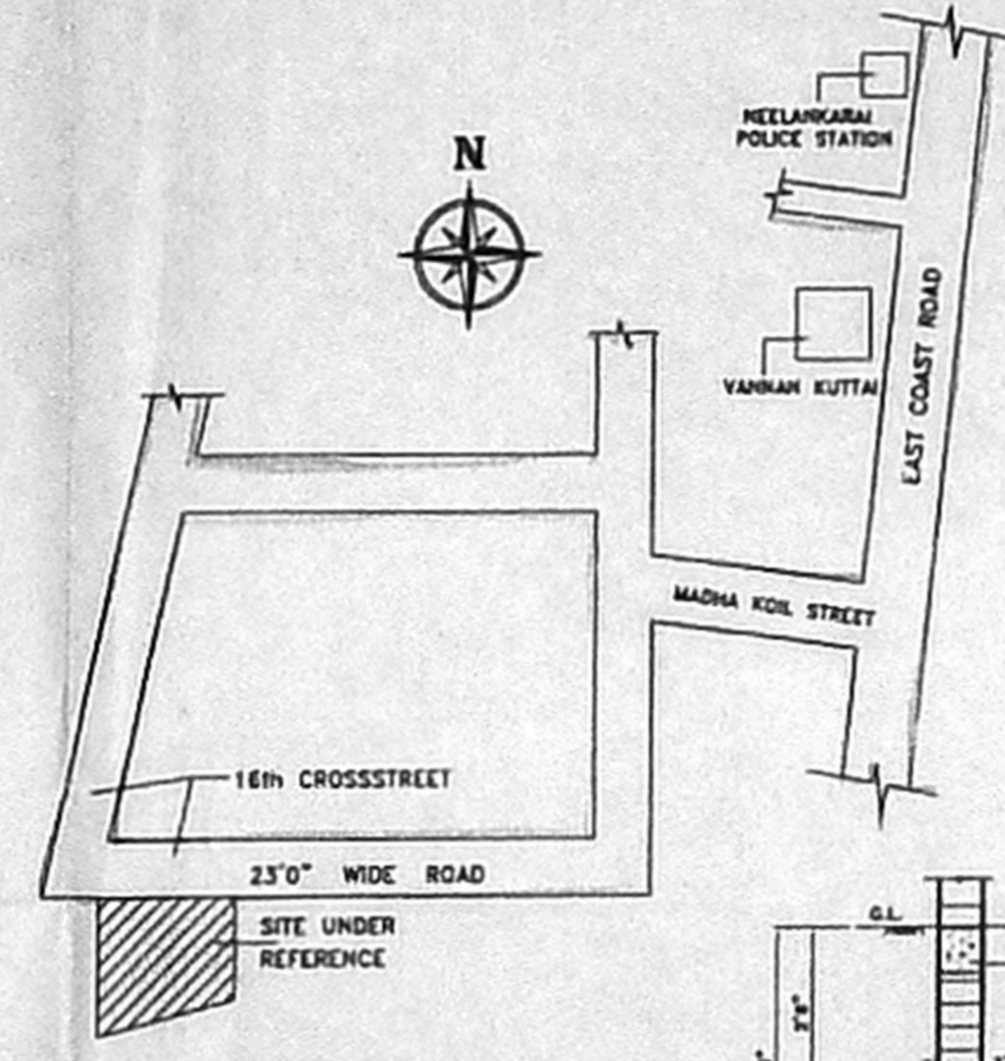


KEY PLAN  
NOT TO SCALE

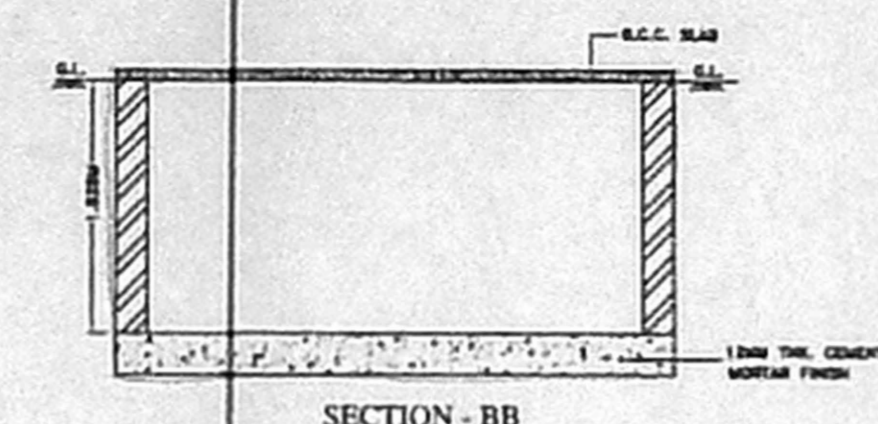


SECTION - BB

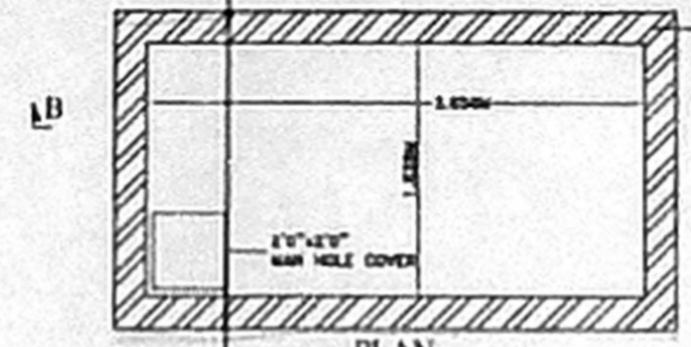


SUMP DETAIL  
SCALE: 1"=4'-0"

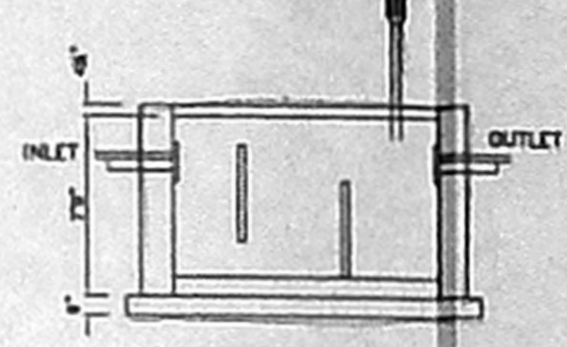


SECTION - B-B

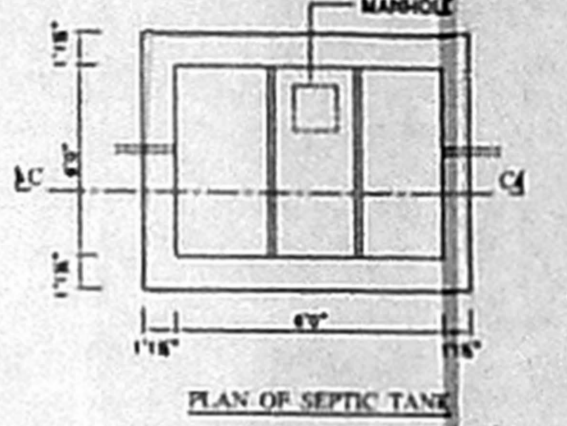


PLAN OF SEPTIC TANK

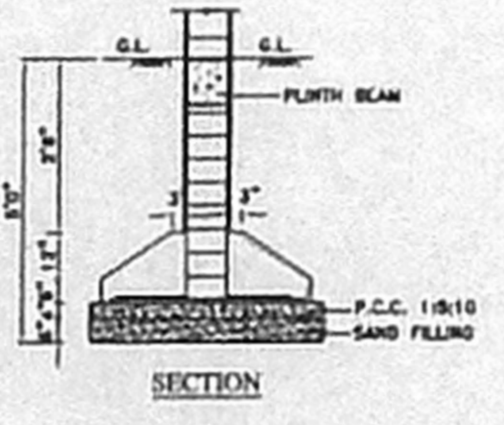


SECTION  
TYPICAL FOUNDATION DETAIL

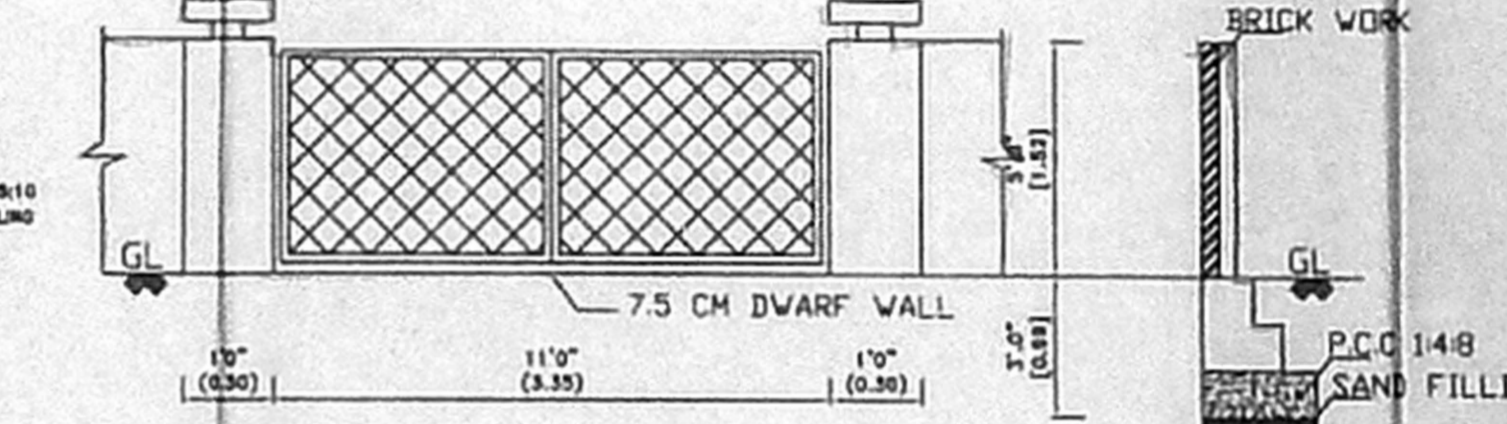


COMPOUND WALL AND  
GATE DETAIL

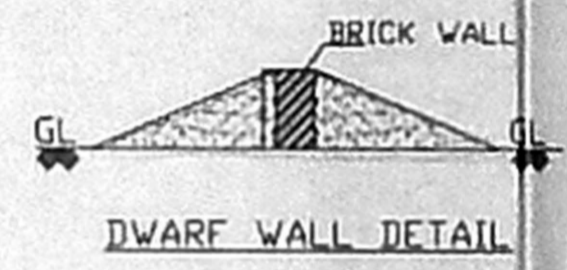


DWARF WALL DETAIL

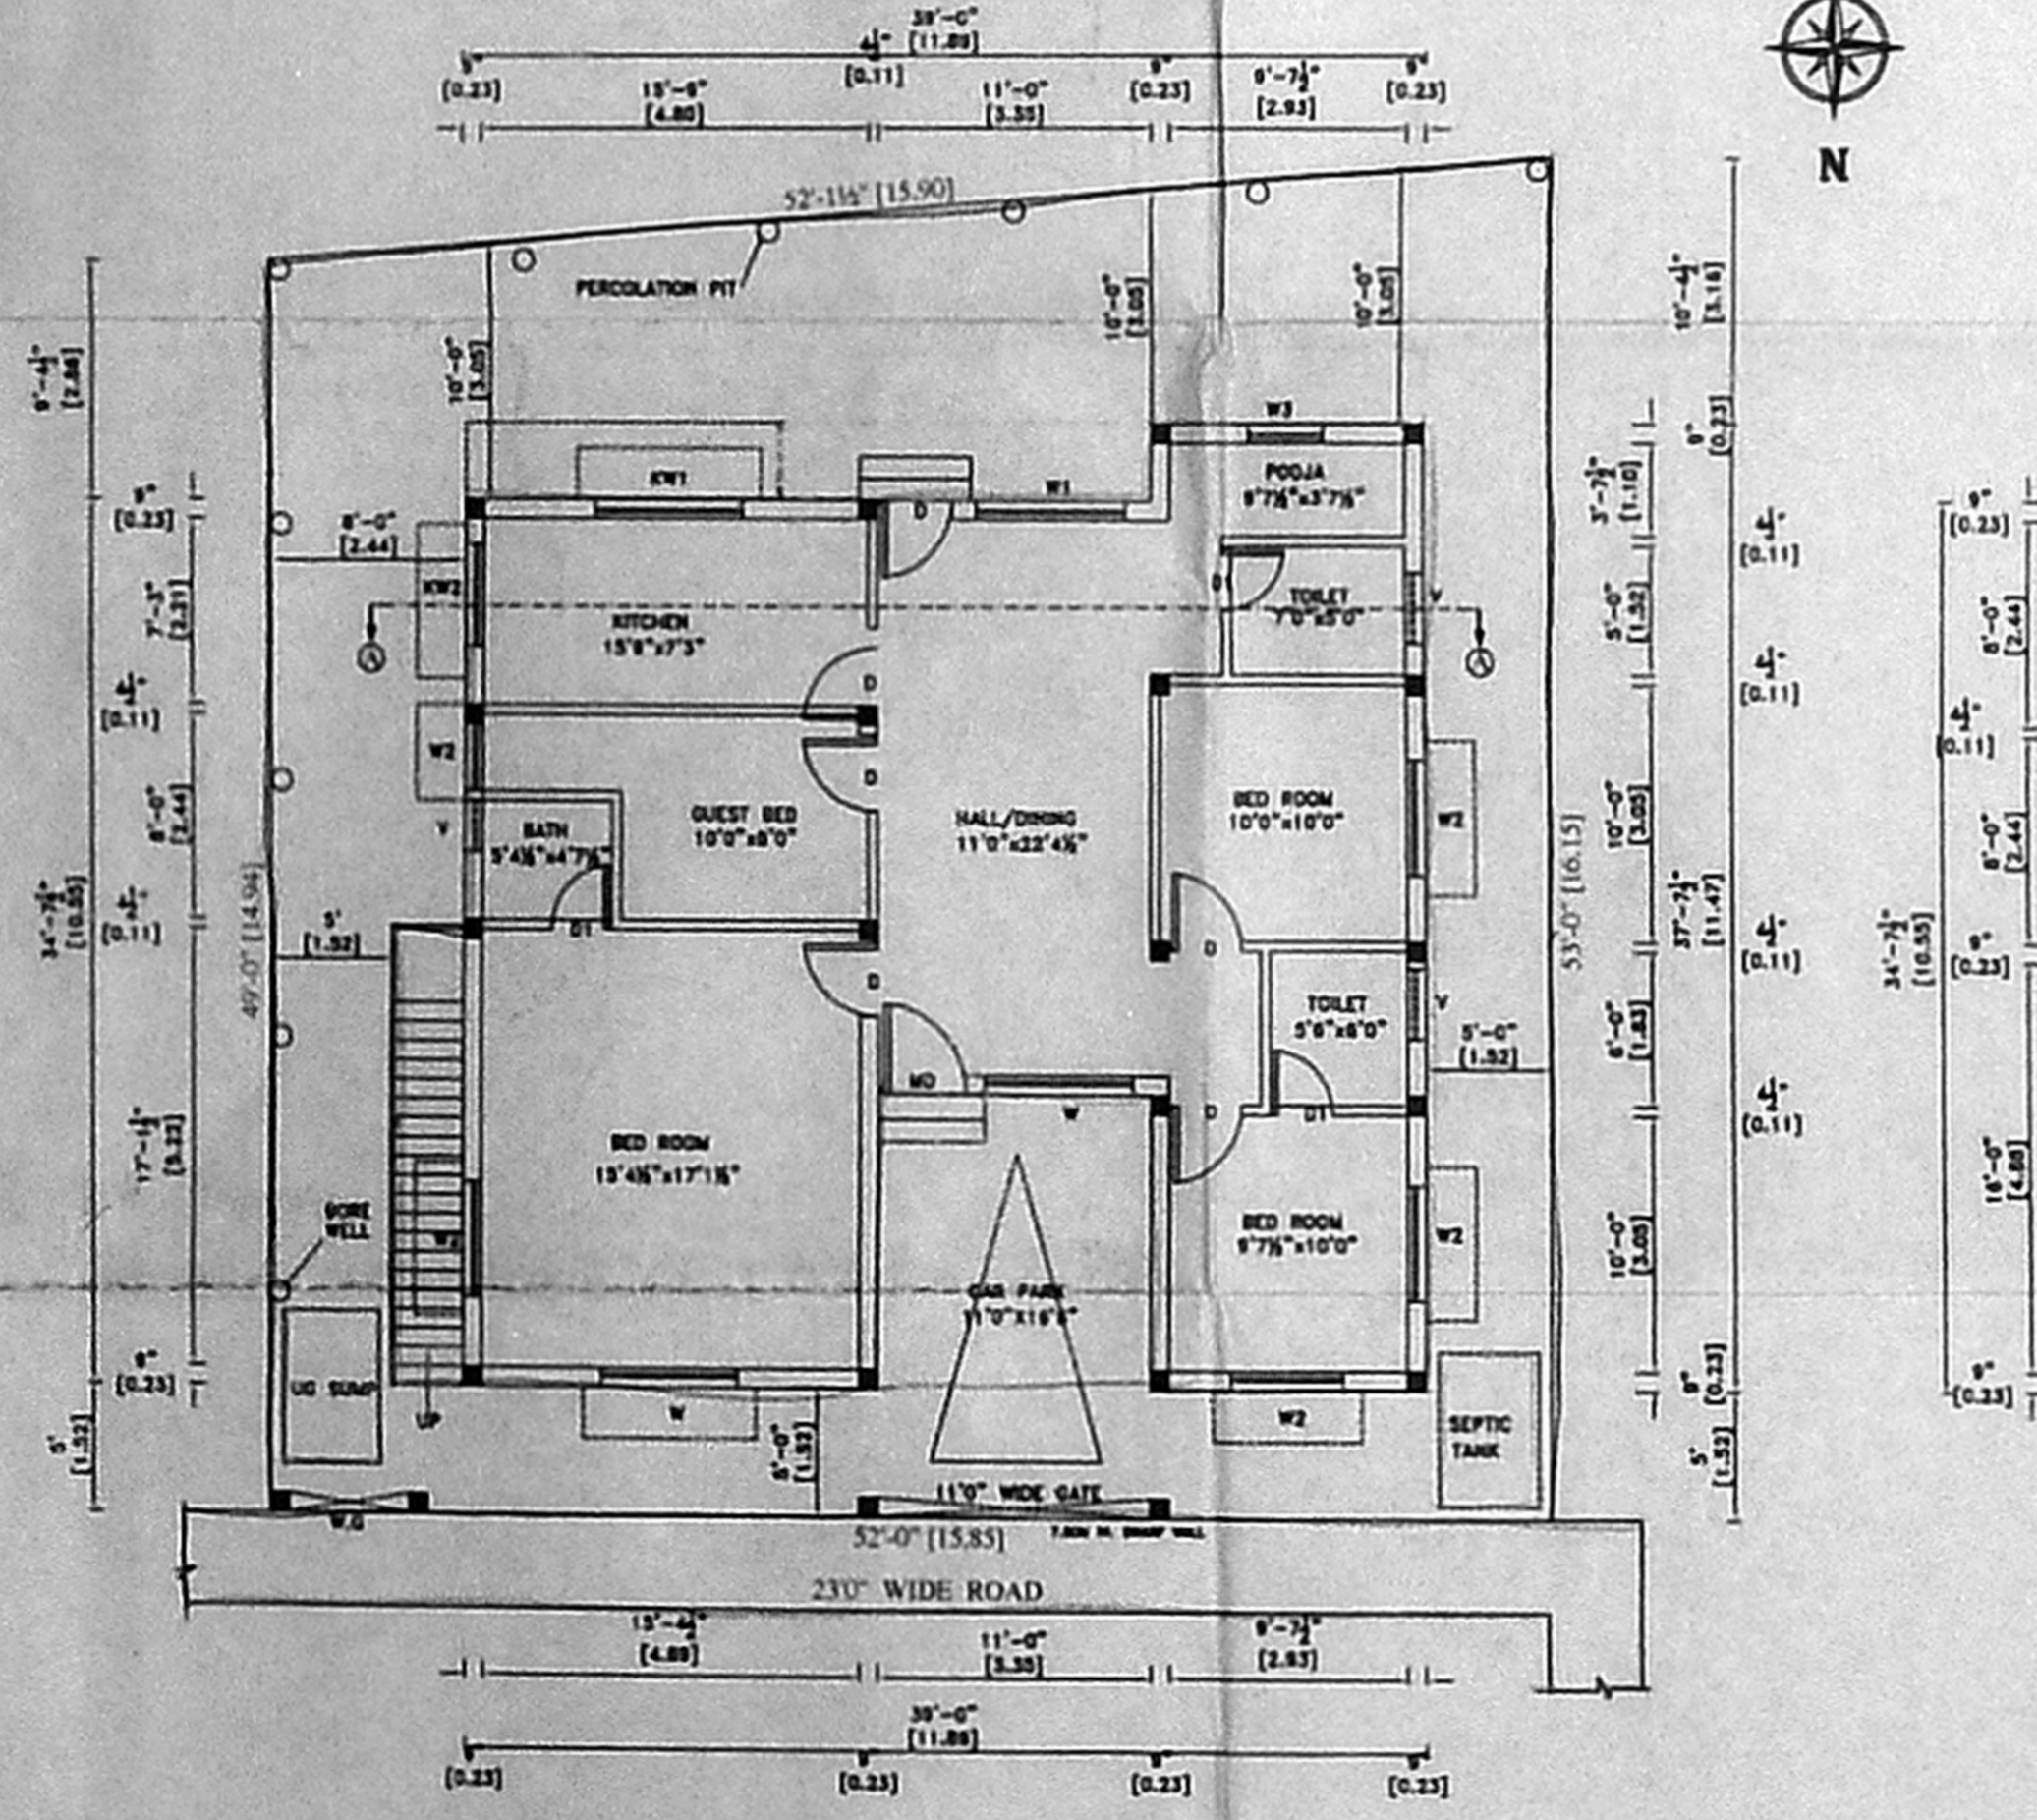


SITE CUM GROUND FLOOR PLAN

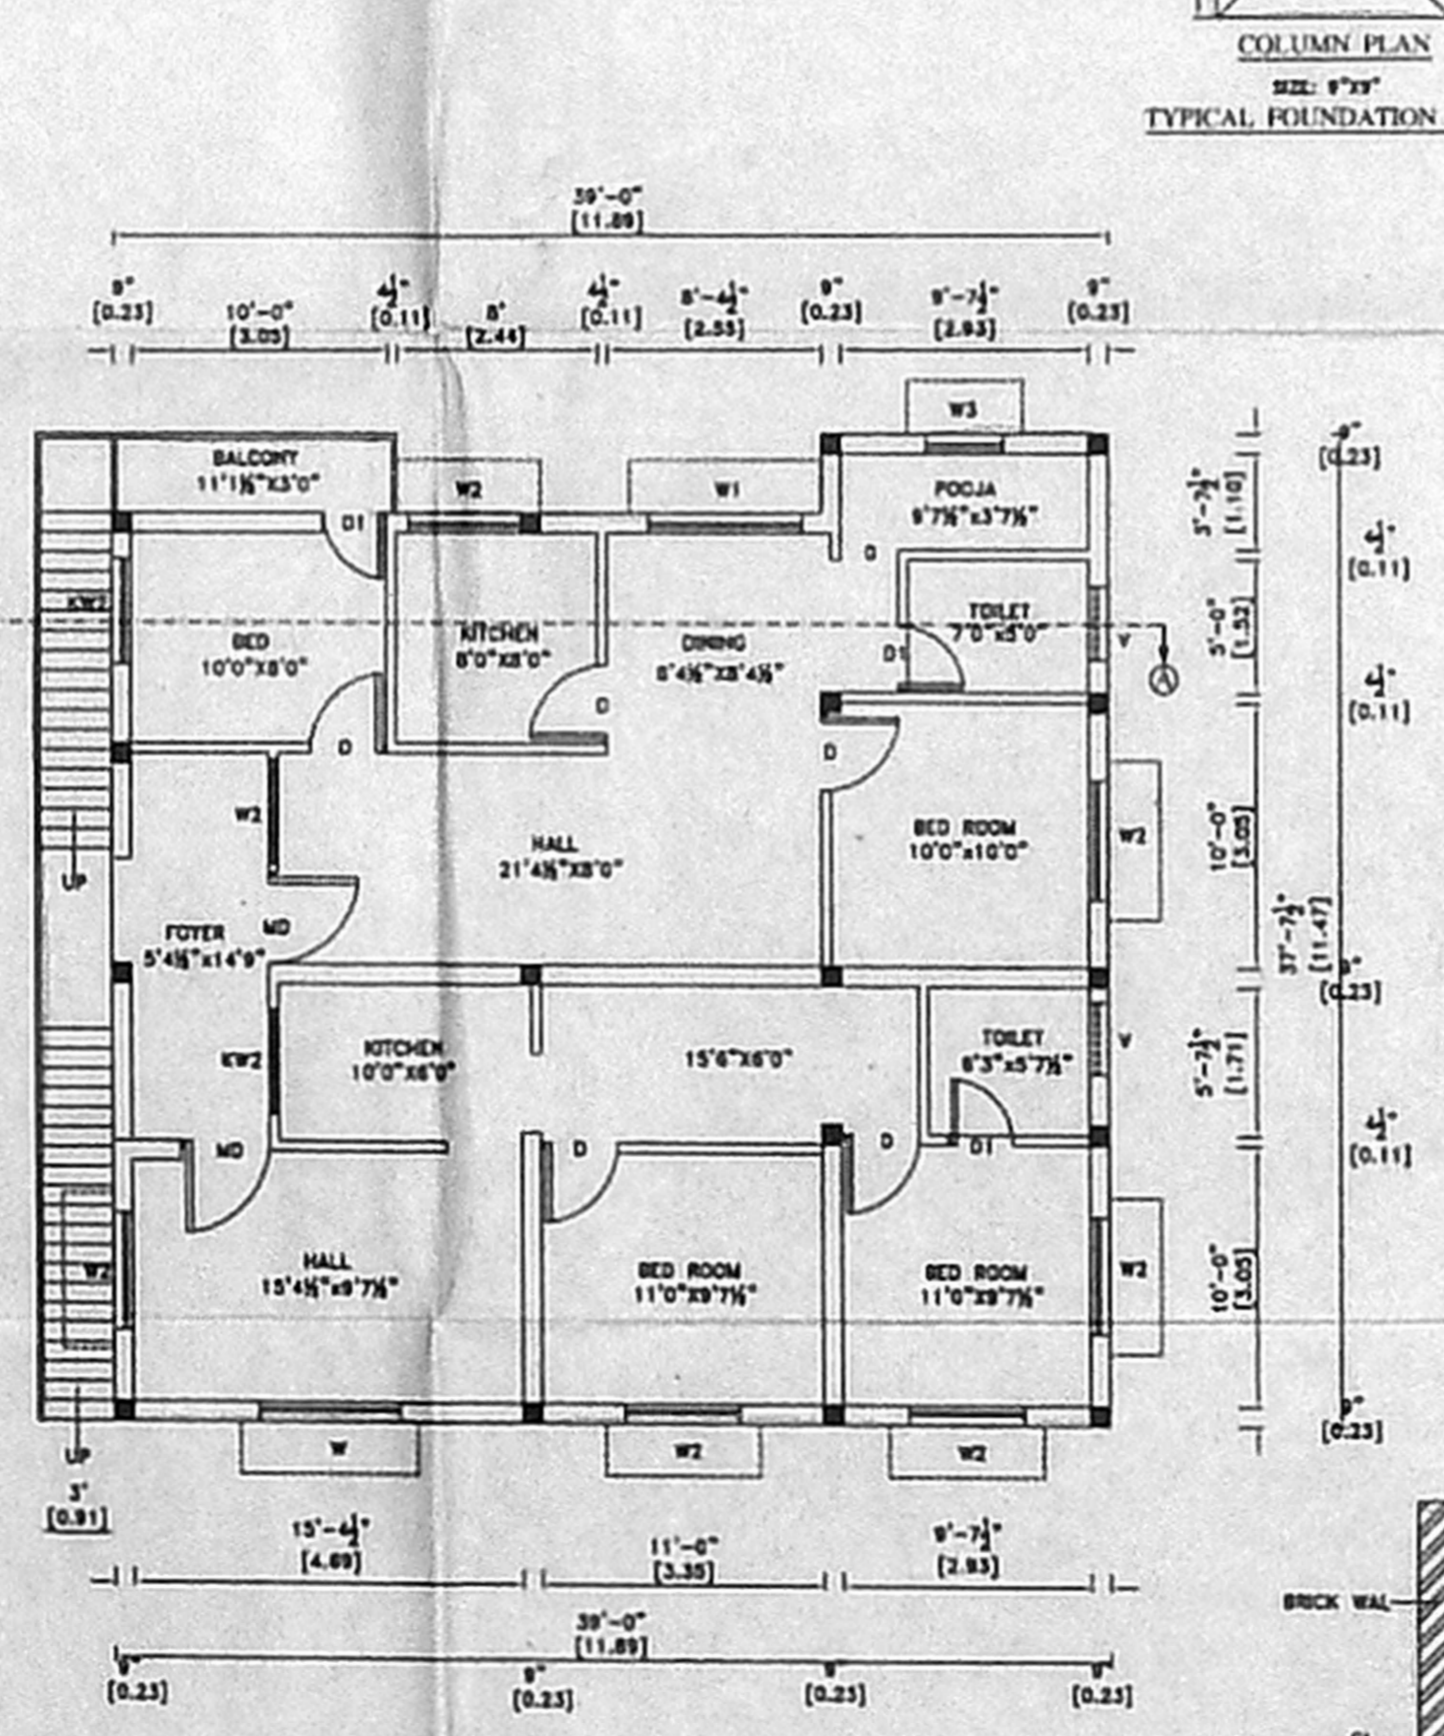

FIRST FLOOR PLAN

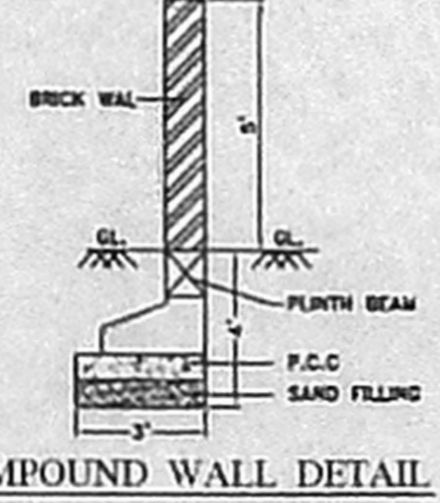


COMPOUND WALL DETAIL

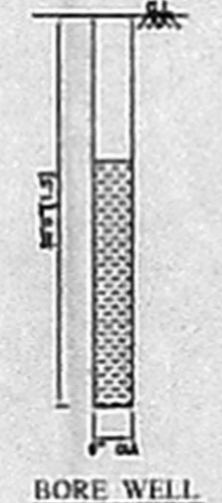


BORE WELL

TERRACE FLOOR PLAN

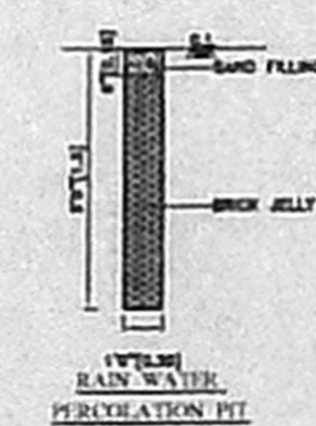

RAIN WATER PERCOLATION PIT

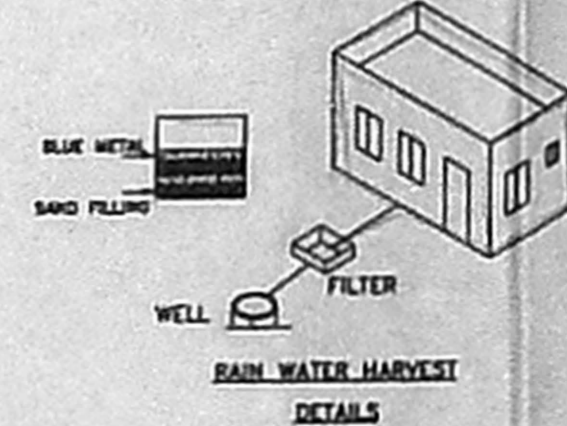

RAIN WATER HARVEST DETAILS

SCHEDULE OF JOINERY:-		
TYPE	DETAIL	SIZE
CMD	DOOR	3'6" x 7'0"
D	DOOR	3'0" x 7'0"
D1	DOOR	2'6" x 7'0"
W1	WINDOW	6'0" x 6'6"
W2	WINDOW	4'6" x 6'6"
W3	WINDOW	3'0" x 4'6"
W4	WINDOW	6'0" x 3'6"
W5	WINDOW	4'0" x 3'6"
V	VENTILATOR	2'0" x 2'0"

SPECIFICATION:-

FOUNDATION	COLUMN FOOTING
BRICK WORK	C.M 1:6 FOR SUPER STRUCTURE
PLASTERING	C.M 1:5 FOR WALLS & 1:3 FOR CEILING
CEMENT PAINT	2 COATS FOR WALLS &
R.C.C.	1:2:4 FOR SLABS & LINTELS
WOOD WORK	ALL WOOD WORKS IN BEST QUALITY TIMBER
WEATHERING	B.JELLY LIME MORTAR OVER ROOF COURSE
	SLAB ONE LAYER OF COUNTRY TILES

COLOUR INDEX:-

PROPOSED	[Symbol]
ROAD	[Symbol]
BOUNDARY	[Symbol]

AREA STATEMENT

	Sq.Ft.	Sq.M
TOTAL SITE EXTENT	2652.00	246.37
GROUND FLOOR	1383.75	128.55
FIRST FLOOR	1417.12	131.65
TOTAL AREA	2800.87	260.20
PLOT COVERAGE	53.43 %	
F.S.I	1.05	

PLAN SHOWING THE PROPOSED CONSTRUCTION OF RESIDENTIAL BUILDING AT PLOT No. 205, PATTU No.2480, IN S.No.51/12 A1A3, AT CLRI NAGAR, NEELLANKARAI, CHENNAI, TAMBARAM TALUK.

SCALE : 1" = 8'-0" (1:100)

OWNERS SIGNATURE  
*S.P. Birija*

REG/L3/20894/99  
PP No: PP/L0/65/2002 dt. 27.03.2002

SIGNATURE OF LICENSED SURVEYOR  
*N. Senthil Kumar*  
N. SENTHIL KUMAR,  
CLASS-I LICENSED SURVEYOR,  
REG No: 1014  
CORPORATION OF CHENNAI  
PHONE: 5205715