

PLAN SHOWING THE PROPOSED CONSTRUCTION OF A RESIDENTIAL BUILDING AT PLOT NO. 100, DOOR NO. 4, BHARATHIDASAN STREET, BASKAR COLONY, VIRUDAMBAKKAM, CHENNAI - 02.

T.S. NO. 114, BLOCK NO. 34, OF VIRUDAMBAKKAM VILLAGE, OF DIVISION NO. 128, ZONE - V.

SCALE - 1" = 8' 0" (1:100)



**JOINERIES:-**

D	DOOR	4'0" X 7'0"
D1	DOOR	3'0" X 7'0"
D2	DOOR	2'6" X 7'0"
W	WINDOW	6'0" X 4'6"
W1	WINDOW	4'0" X 4'6"
V	VENTILATOR	3'0" X 2'0"
FW	FRENCH WINDOW	5'6" X 6'6"

**AREA STATEMENT:-**

	SQ. FT.	SQ. MT.
PLOT EXTENT (AS PER SITE)	2945.50	273.75
PLOT EXTENT (AS PER PATTA)	2891.75	268.75
GROUND FLOOR	1129.85	105.00
FIRST FLOOR	1858.15	172.70
SECOND FLOOR	802.65	74.60
TOTAL AREA	3790.65	352.30
PLOT COVERAGE	64.25%	
F.S.I.	1.31	
STILT FLOOR	556.75	51.75

**COLOR INDEX:-**

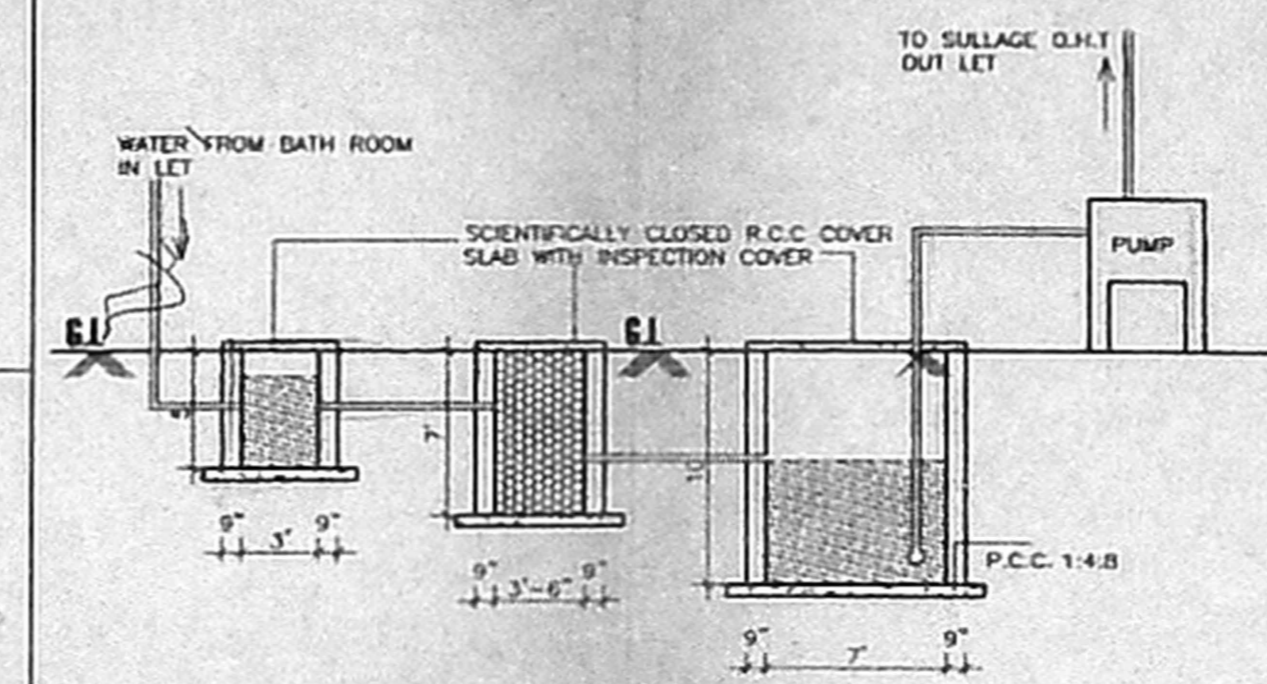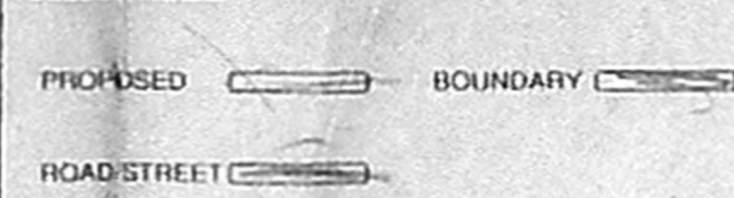


DETAILS OF SILLAGE SUMP FOR RECYCLING OF BATH ROOM WATER

OWNER:-

93 x 59-5  
S. Indra  
J. Raj  
S. Raj


V. SEIVARENGARAJ, I.C.E., LICENSED ENGINEER, CL# No. 207, CORPORATION OF CHENNAI, PAVEL ENGINEER, STATE BANK OF INDIA, NEW NAAGAR, CHENNAI-600 077. PHONE: 6441138

LICENSED SURVEYOR:-

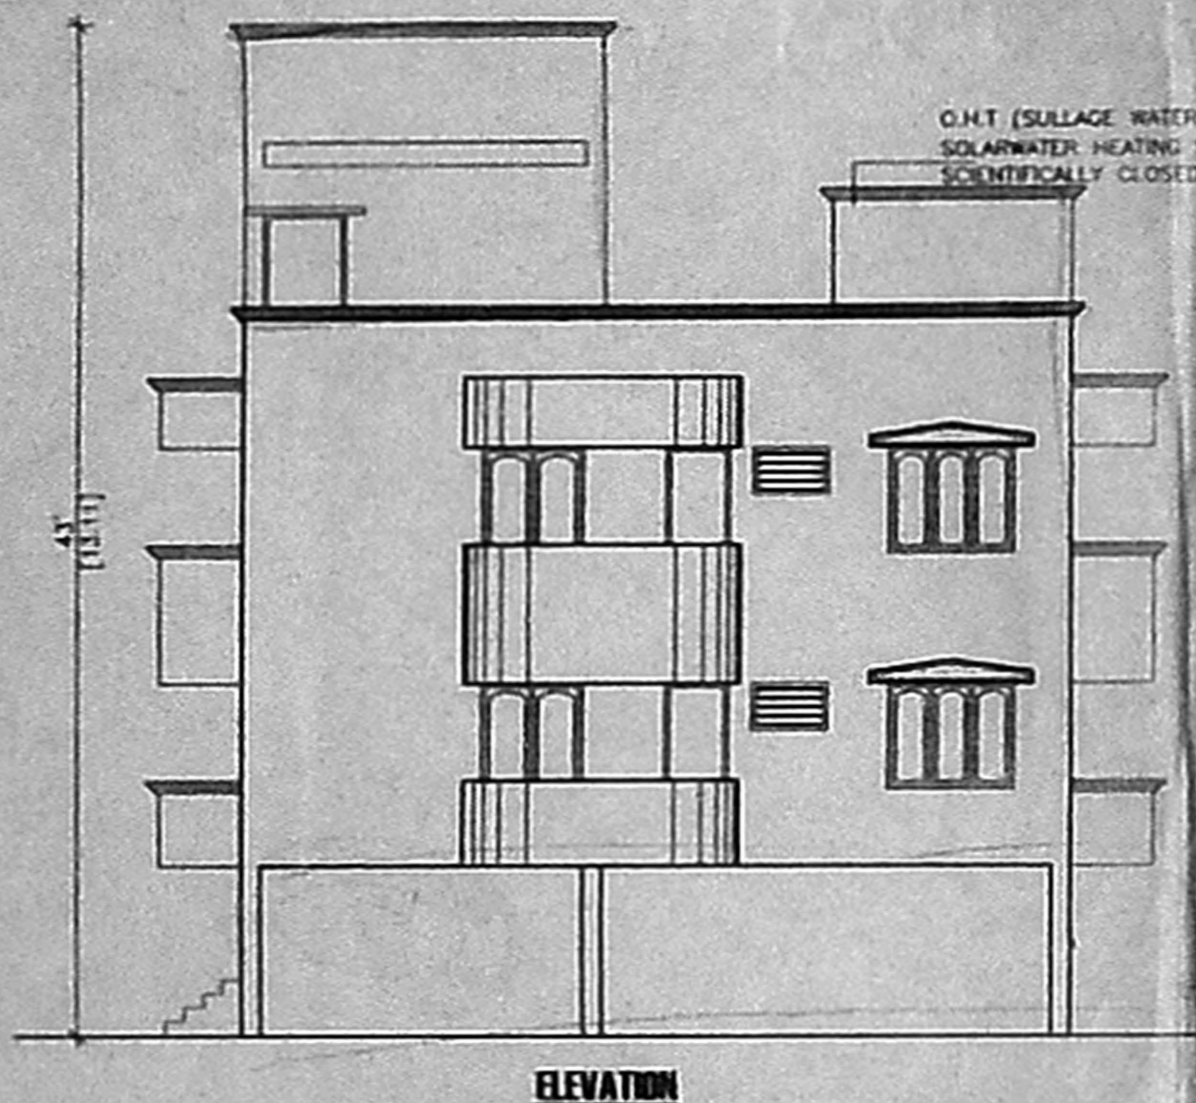

ELEVATION

OFFICE COPY  
A/ 457/ 277/ 2007  
Planning/Permit No. APPROVED  
SUBJECT TO THE CONDITIONS IN THIS OFFICE LETTER.  
No. A/11739/2007  
0/c  
FDR MEMBER SECRETARY  
CHENNAI METROPOLITAN DEVELOPMENT AUTHORITY  
CHENNAI - 600 008.

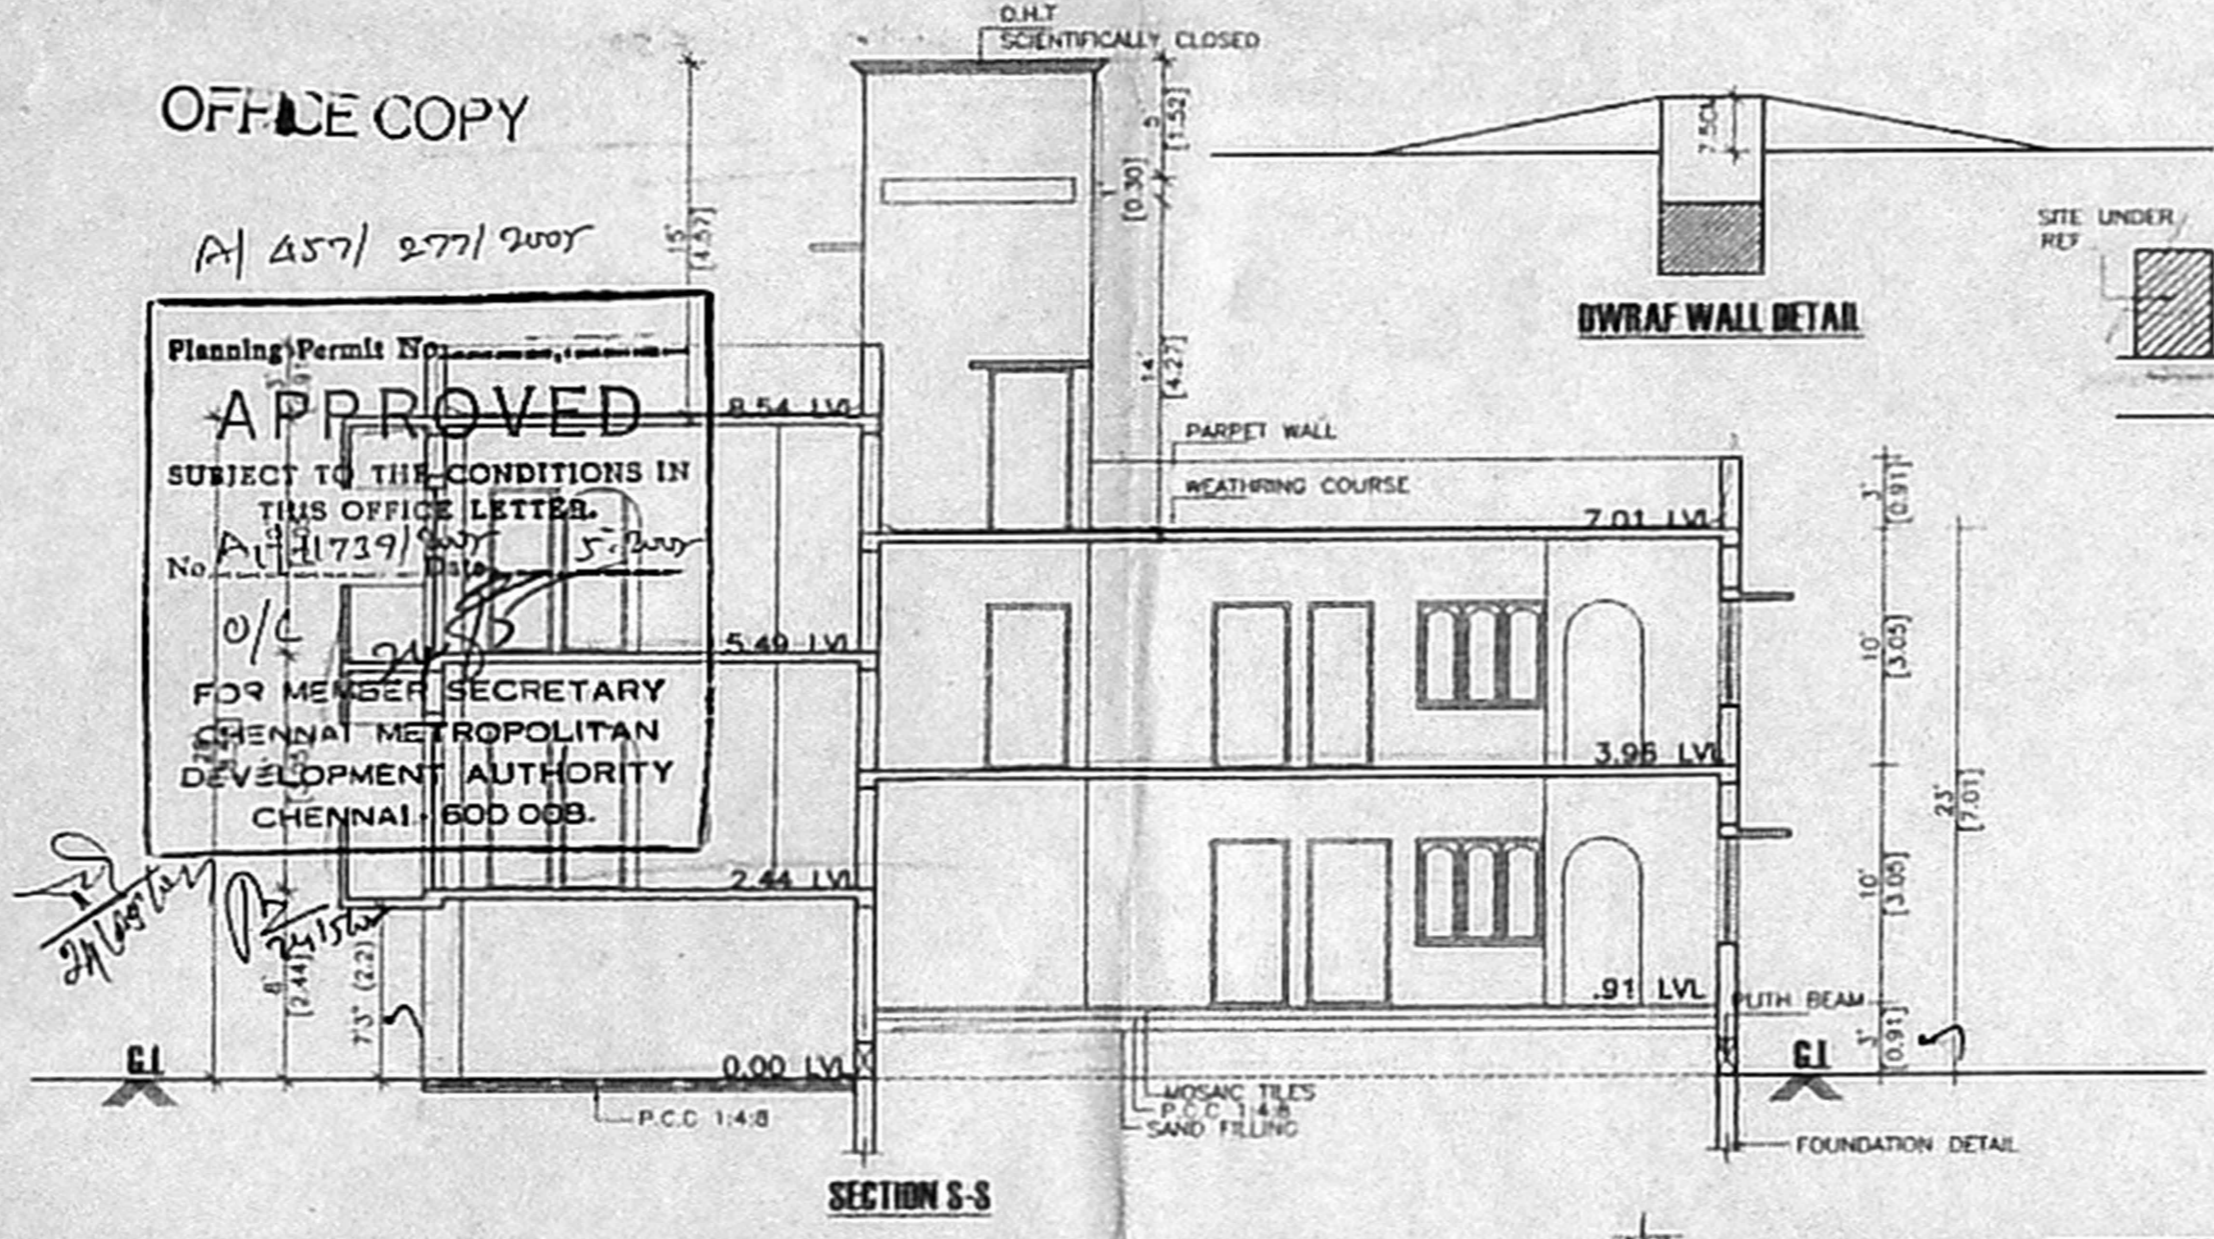


SECTION S-S

DWRAF WALL DETAIL


FOUNDATION DETAIL

KEY PLAN

TYPICAL FOOTING DETAIL

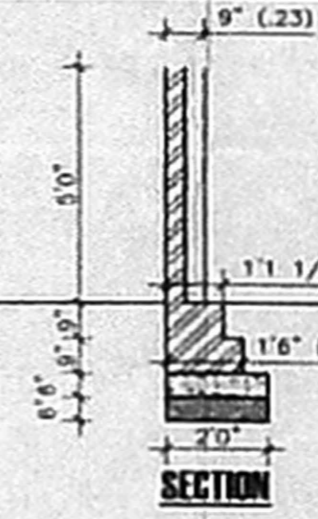


SECTION

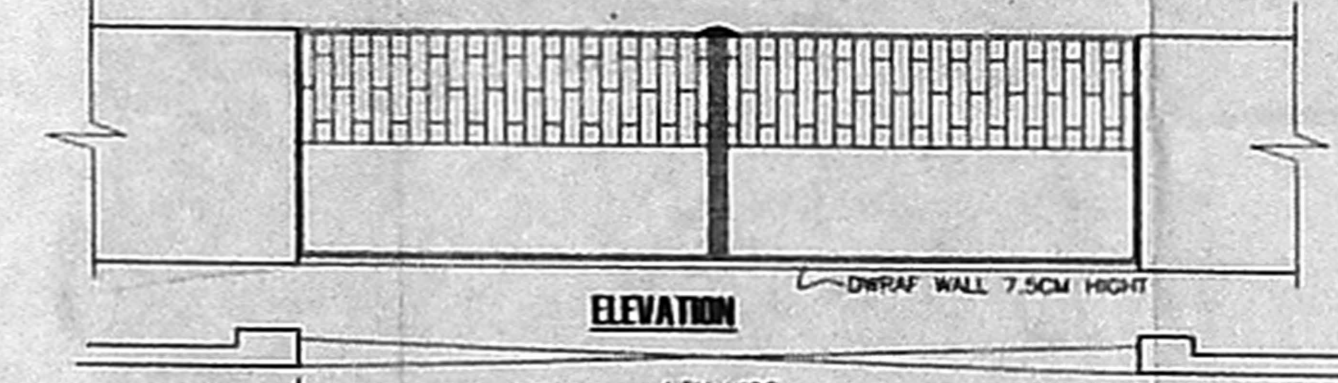

ELEVATION


PLAN OF COMPOUND WALL & GATE DETAIL

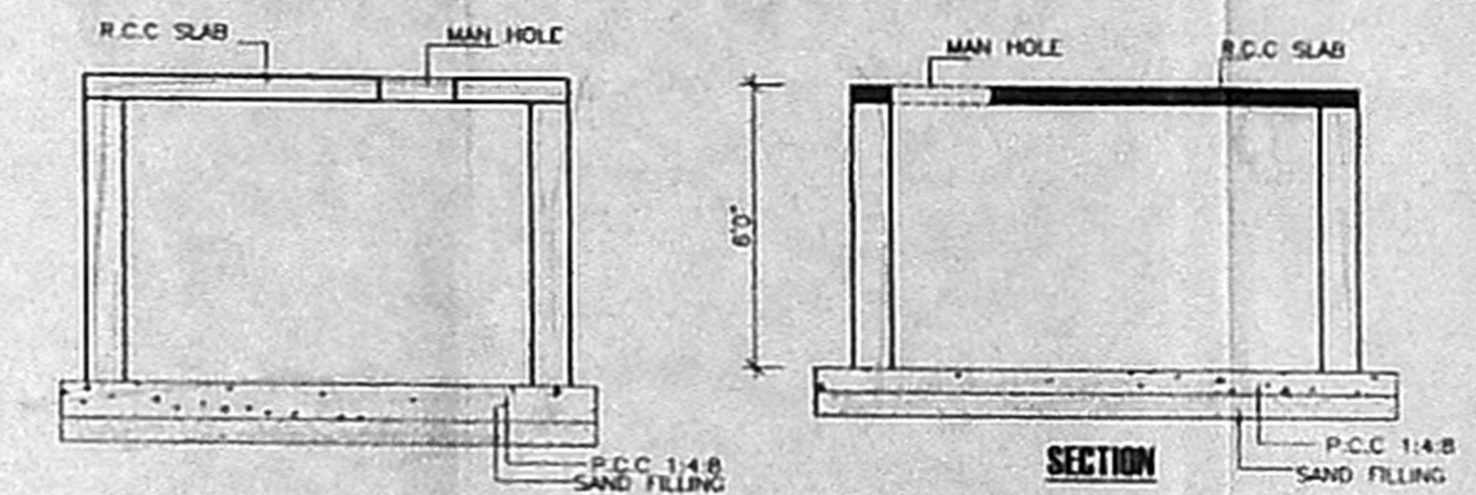


DETAILS OF SUMP

COLLECTION SUMP FOR HARVESTING FOR TERRACE


RAIN WATER STORAGE

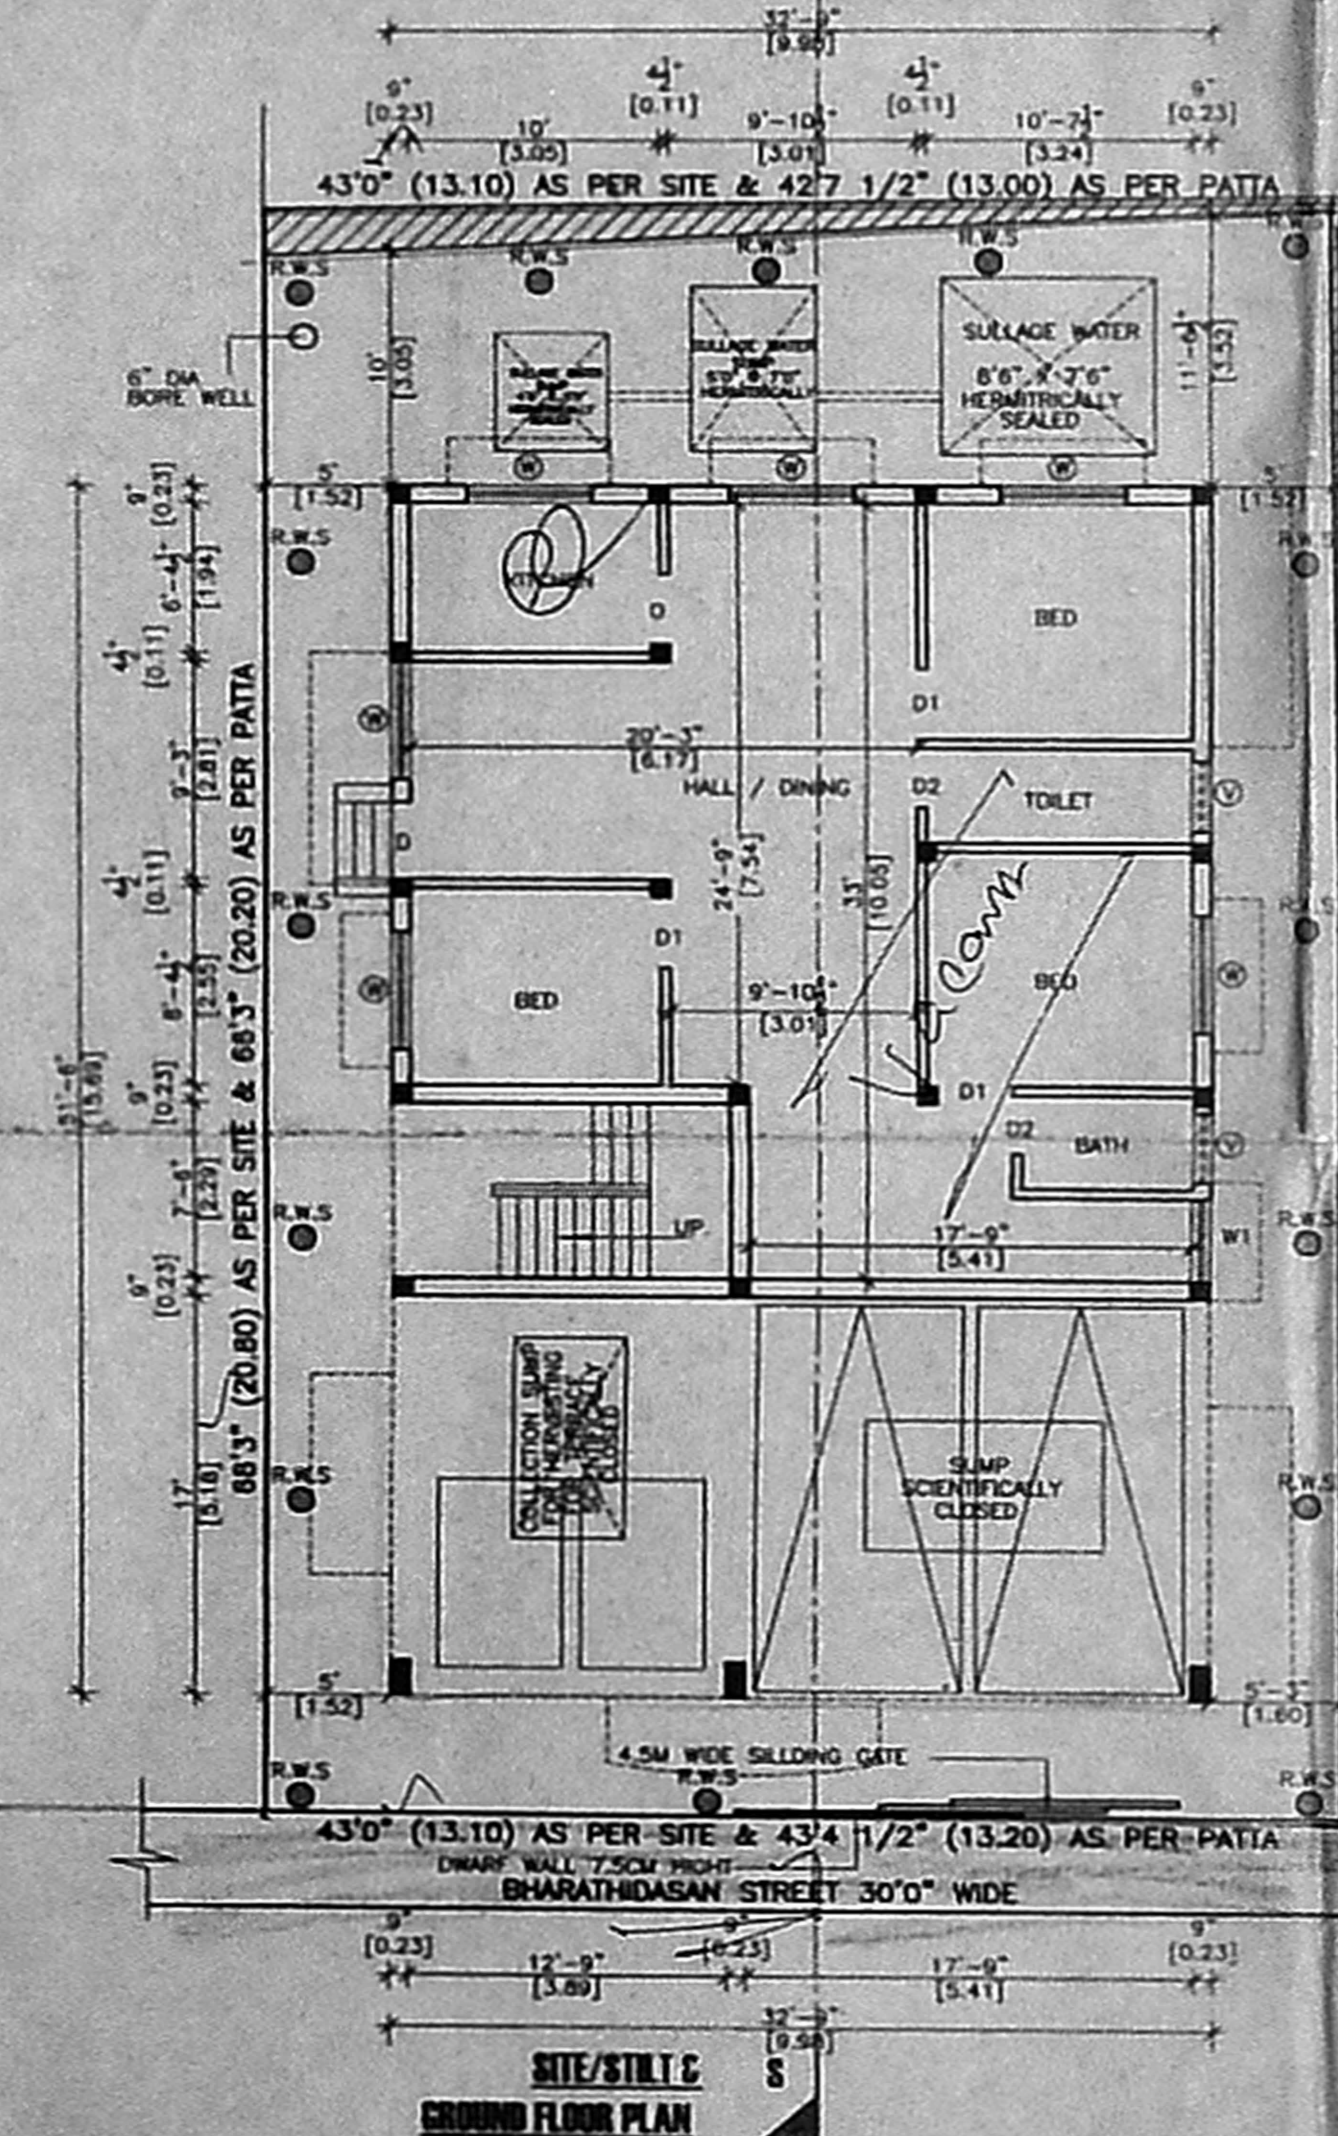


SITE/STILT & GROUND FLOOR PLAN

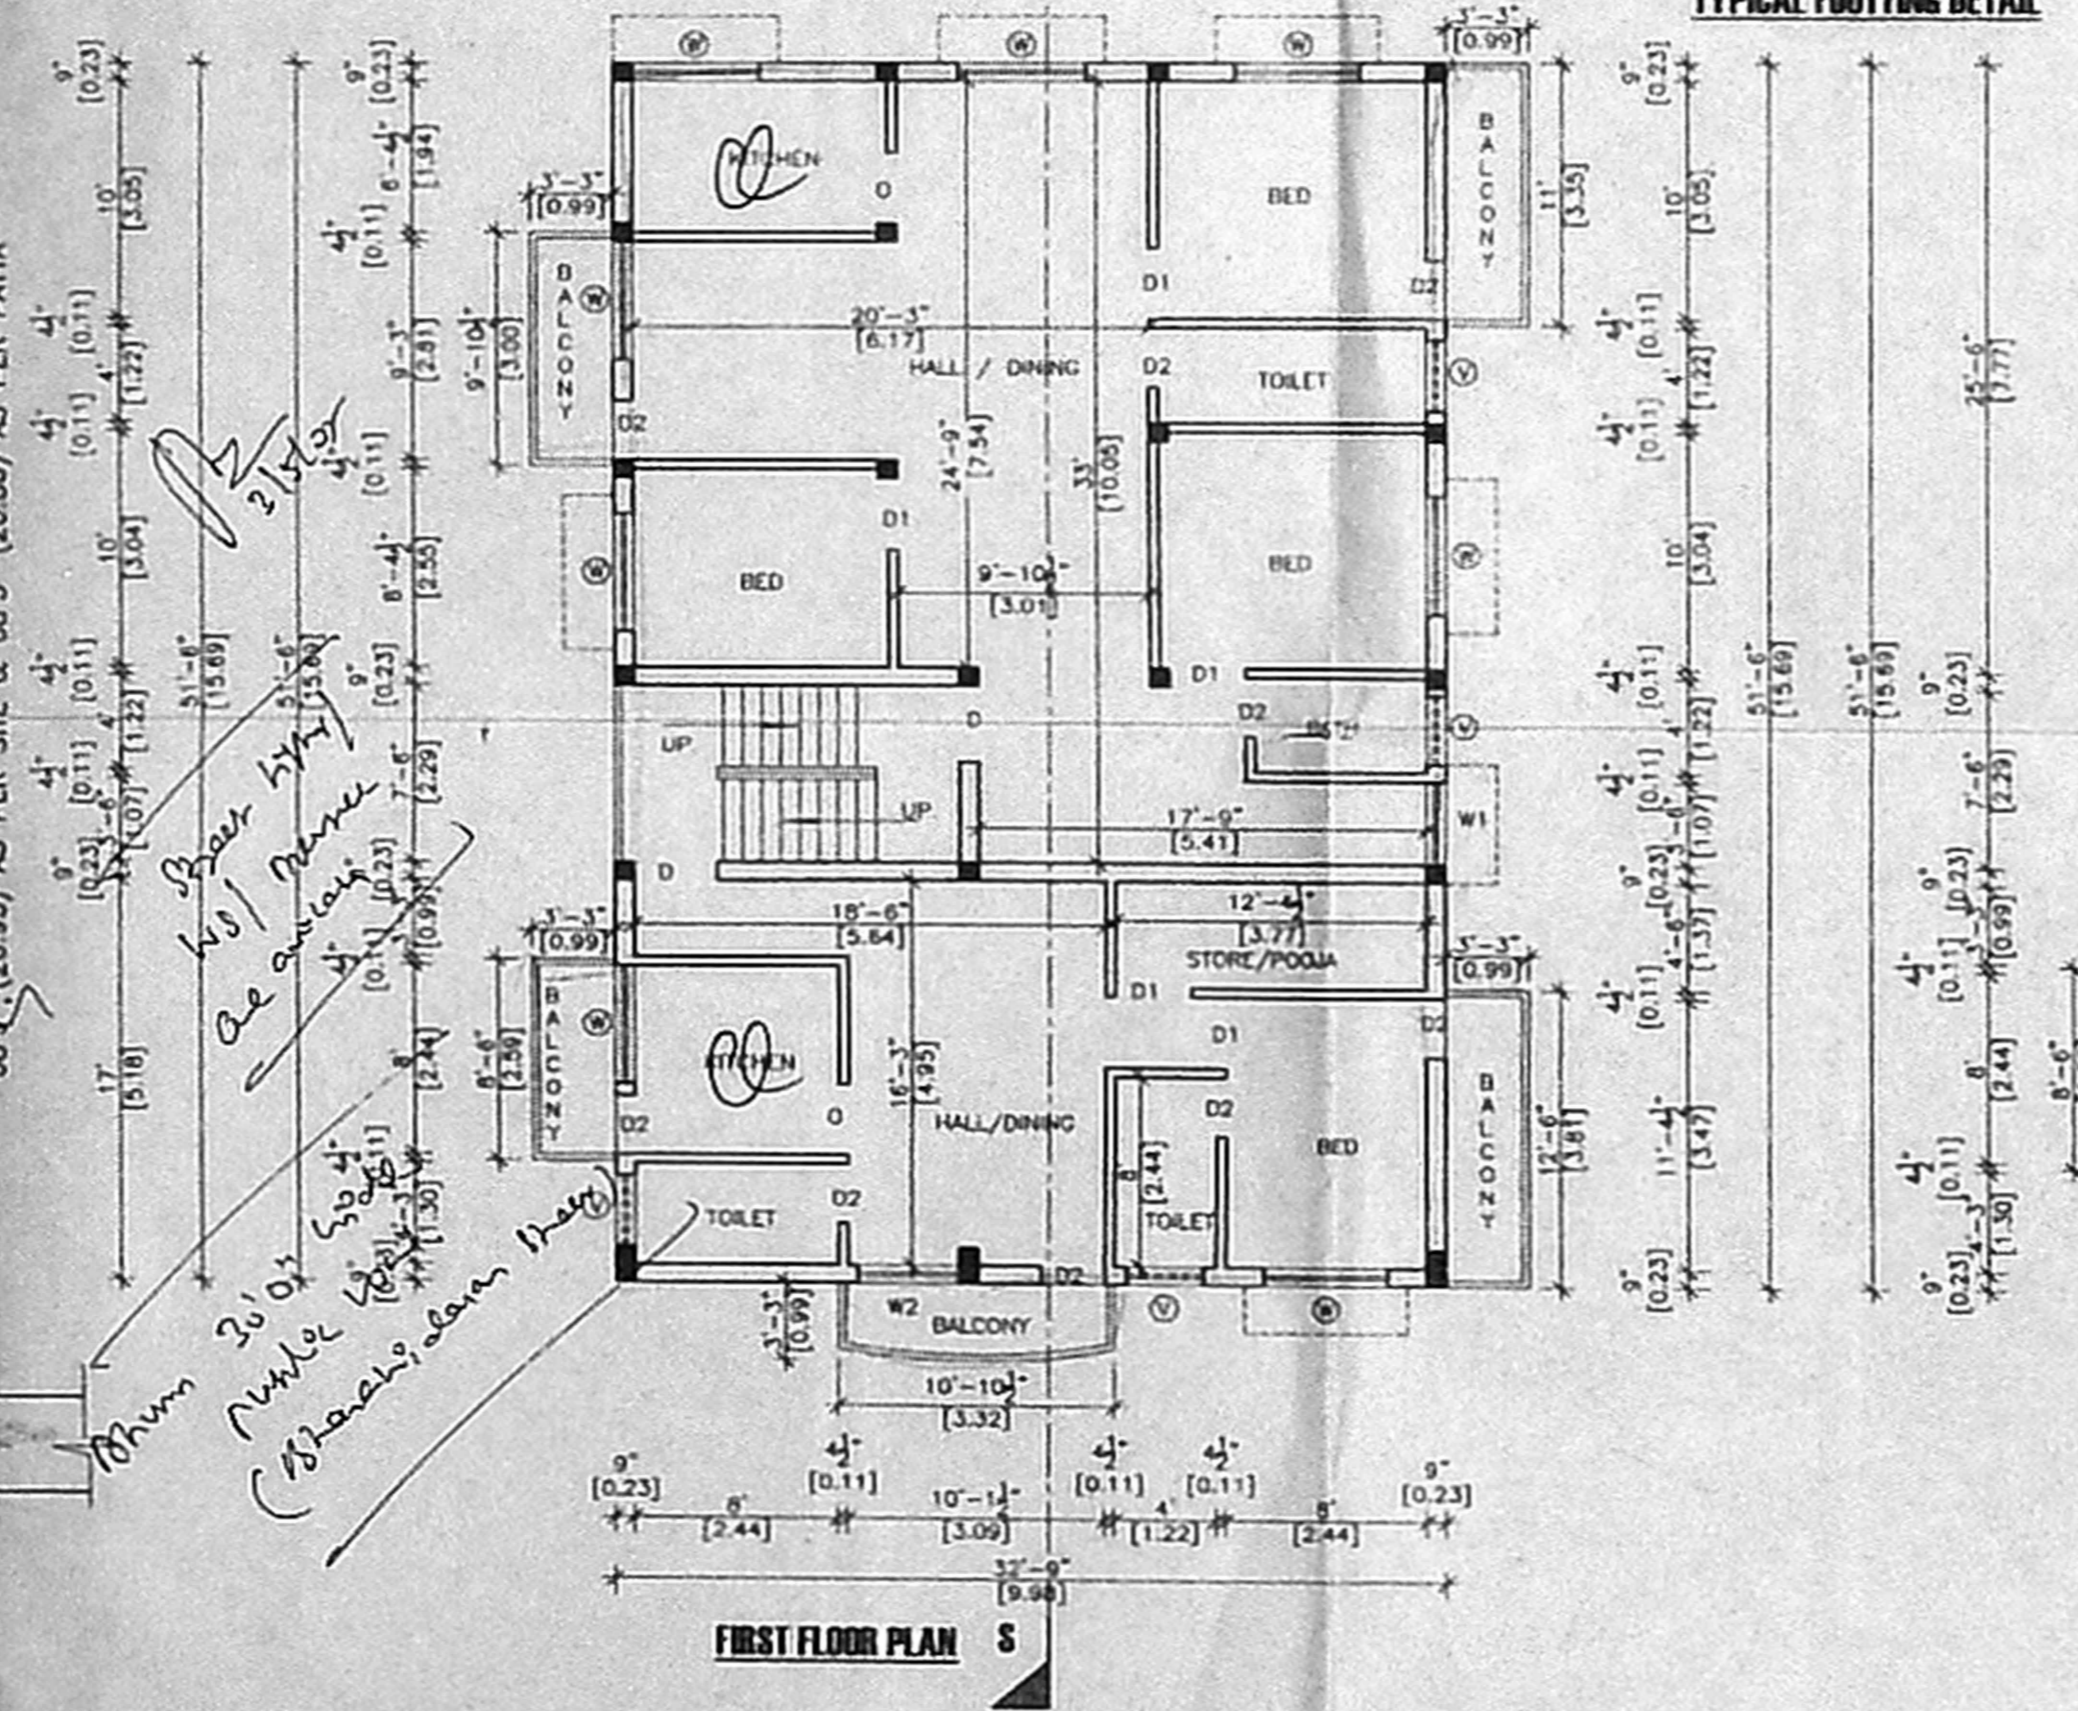

FIRST FLOOR PLAN

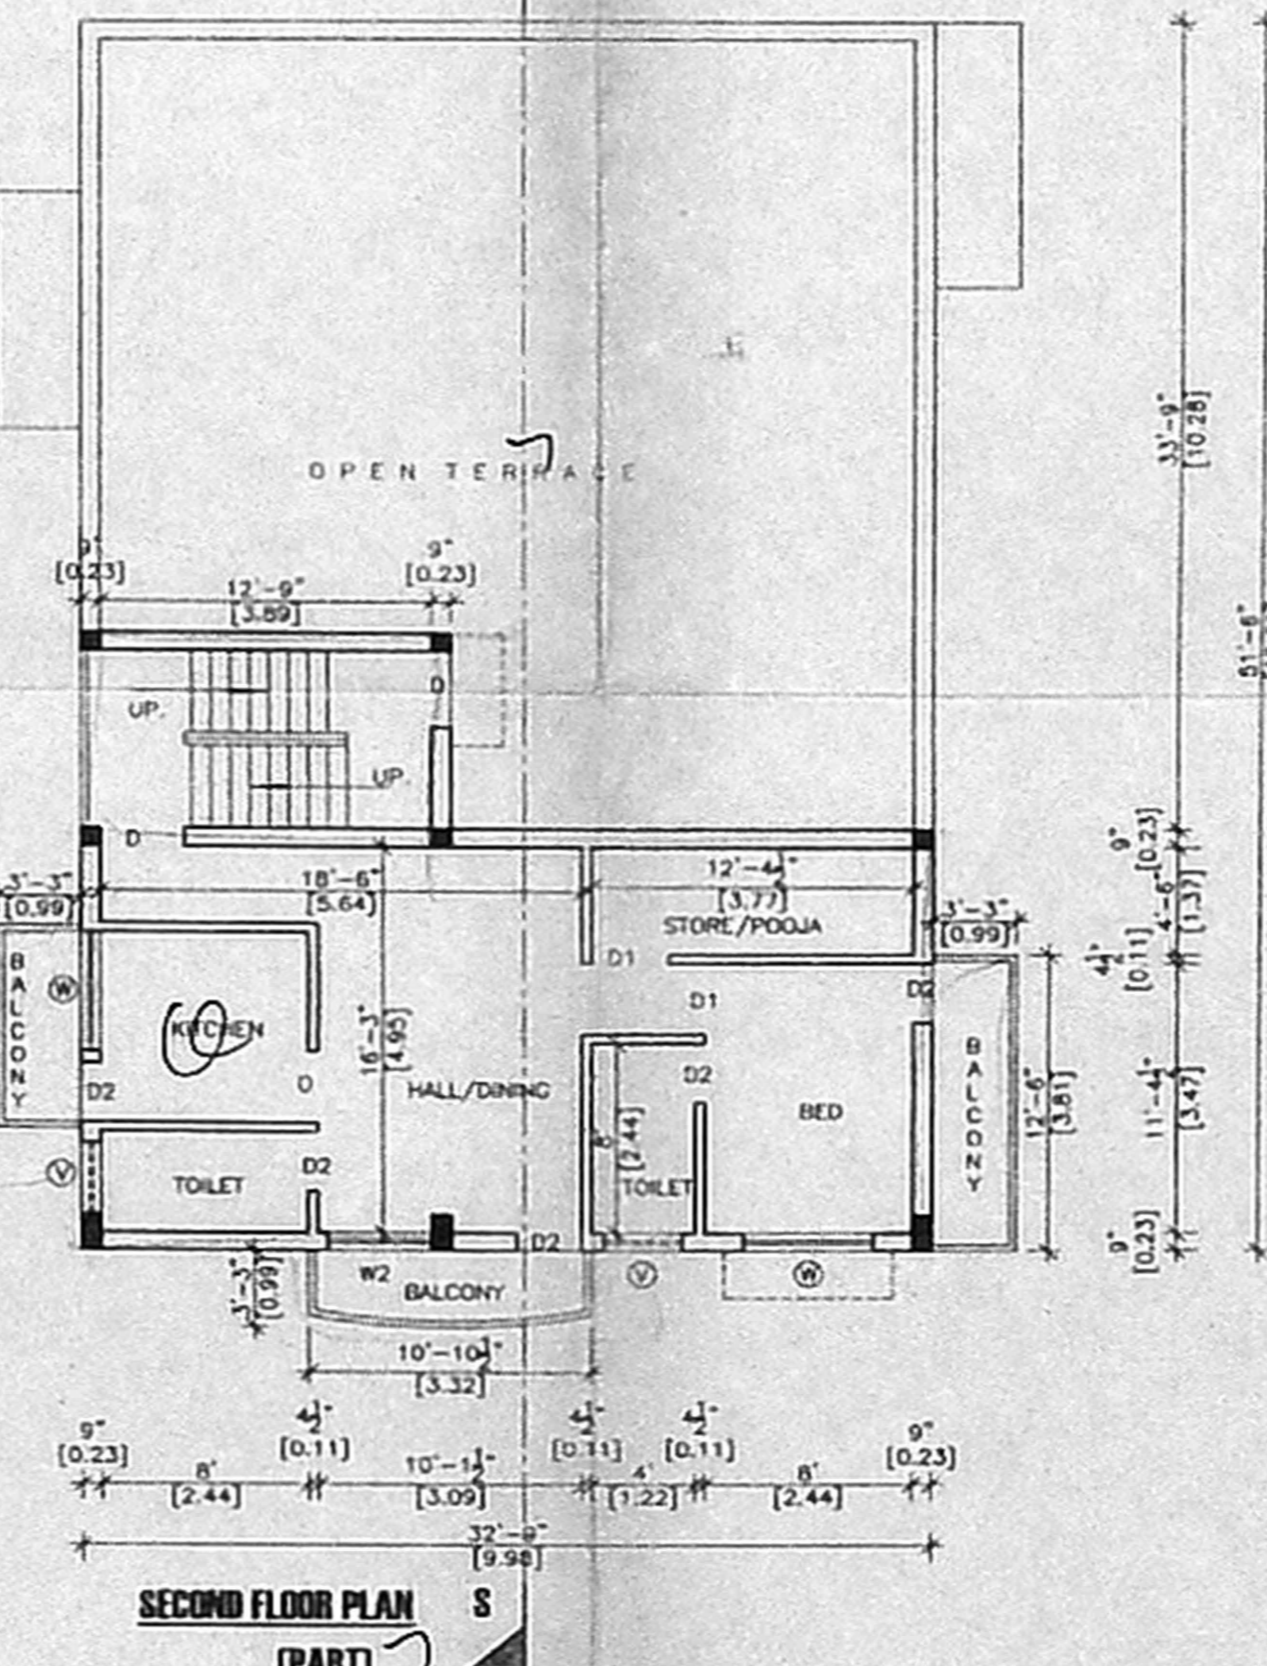

SECOND FLOOR PLAN (PART)

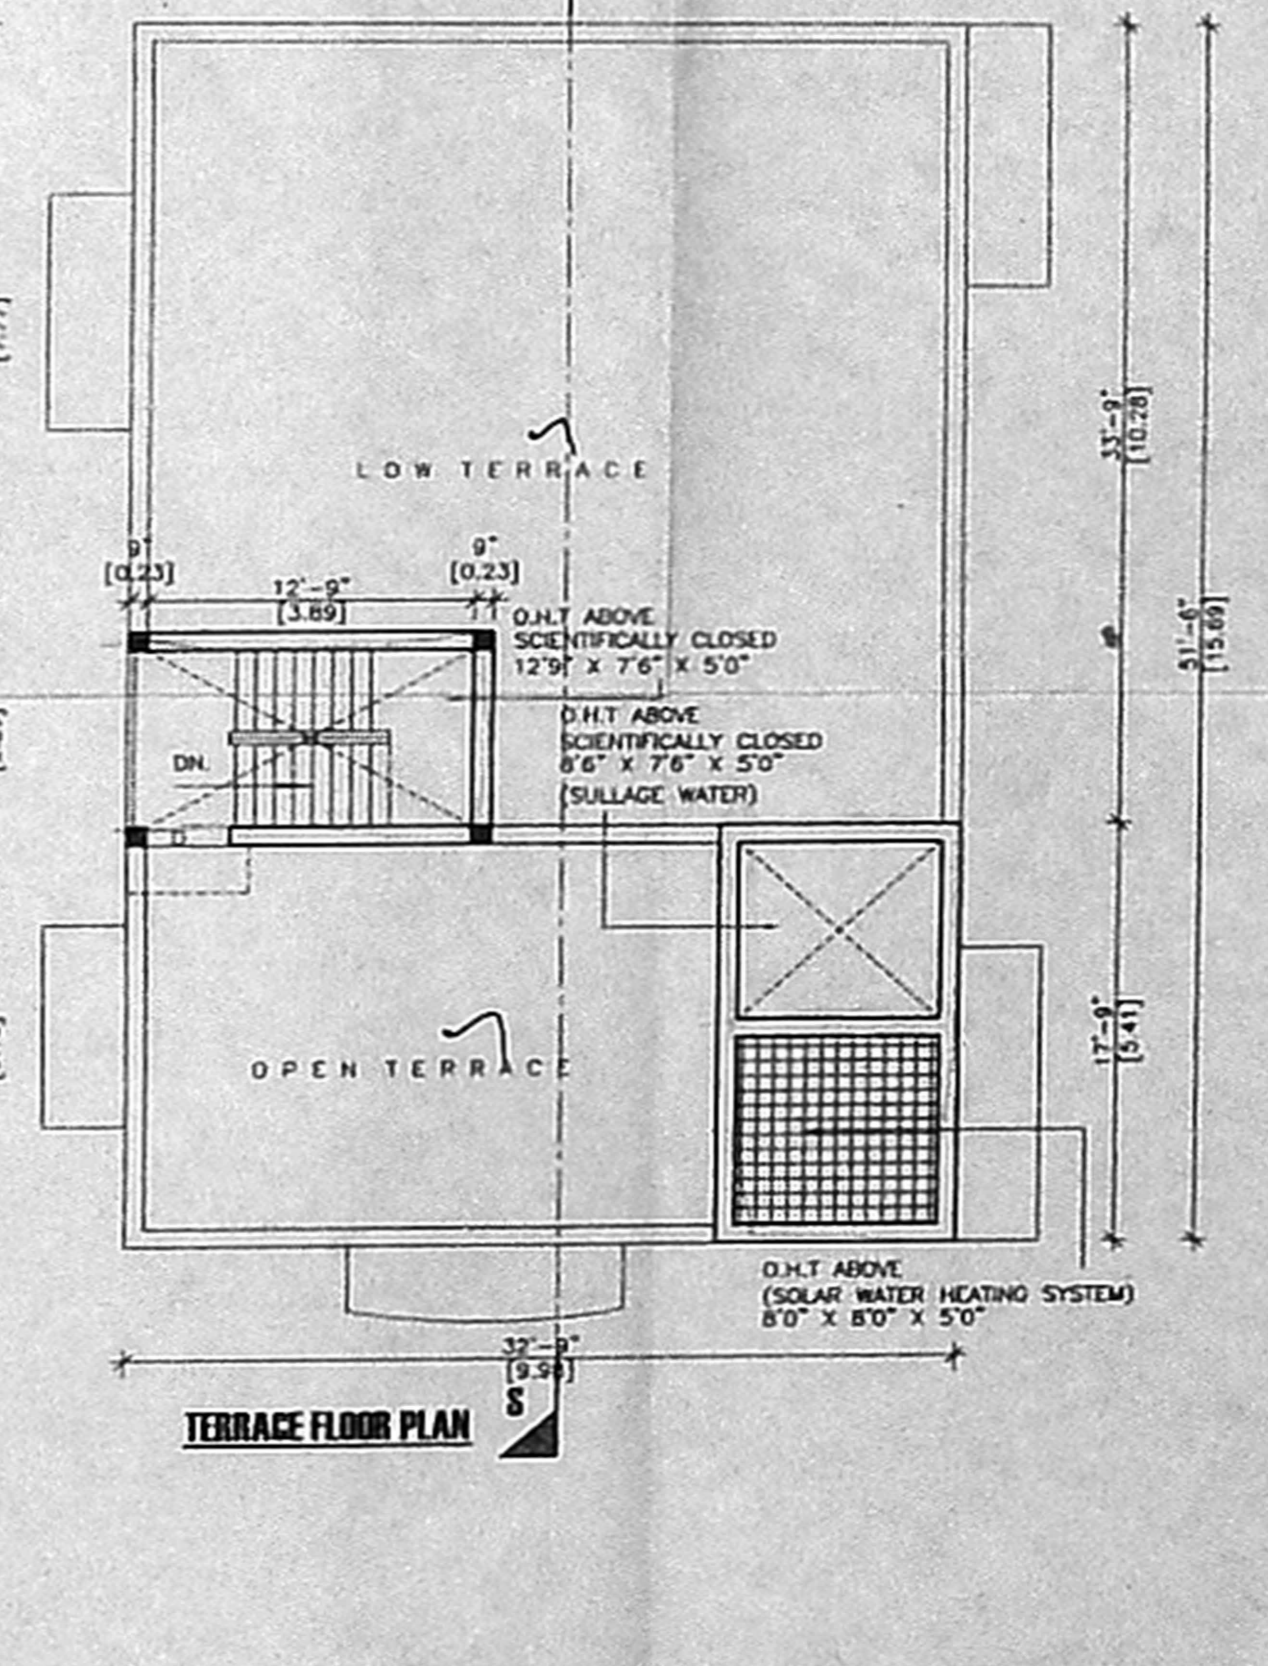

TERRACE FLOOR PLAN

Handwritten notes and signatures: 'Shree', 'Vij', 'Ramesh', 'De', '30'0" 50'4"', 'Nilesh', 'Bharathidasan Street'.

93 x 59-5