


OFFICE COPY


OHT SIZE 1.80M X 1.20M 1.0M SCIENTIFICALLY SEALED

PARPET WALL CM 1:5
 WEATHERING COURSE OVER ROOFED TILES
 R.C.C 1:2:4 2CM
 APPROVED
 SUBJECT TO THE CONDITIONS IN THIS OFFICE LETTER.
 NA 11814/10/2005
 FOR MEMBER SECRETARY
 CHENNAI METROPOLITAN
 DEVELOPMENT AUTHORITY
 CHENNAI-600 008





- REF
1. RCC 1:2:4 FOR ALL CONCRETE COLOUMN AND FOOTINGS
 2. BRICK WORK IN CM 1:5 FOUNDATION AND BASEMENT
 3. BRICK WORK IN CM 1:6 IN SUPERSTRUCTURE
 4. WOOD WORK USING COUNTRY WOOD
 5. FLOORING CERAMIC TILES
 6. PLASTERING IN CM 1:5, 12MM THICK
 7. WALL PAINTING USING CEMENT PAINT
 8. WOOD PAINTING USING ENAMEL PAINT

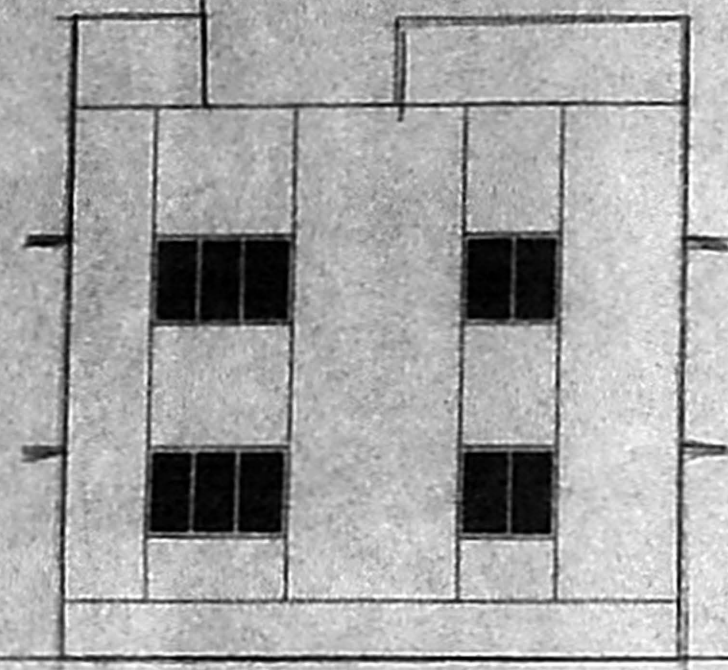

FRONT ELEVATION

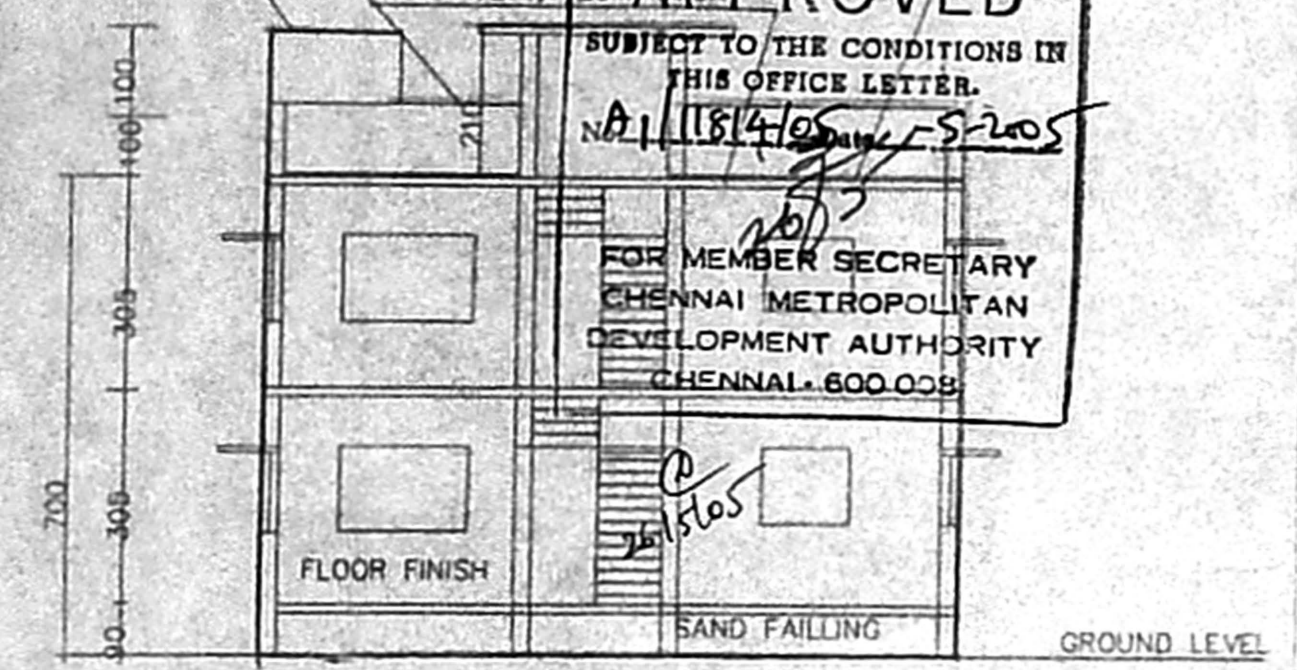


SECTION ON AA-AA

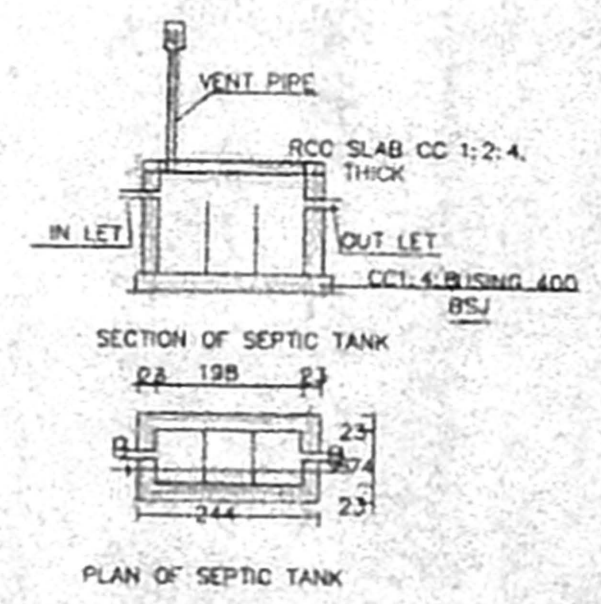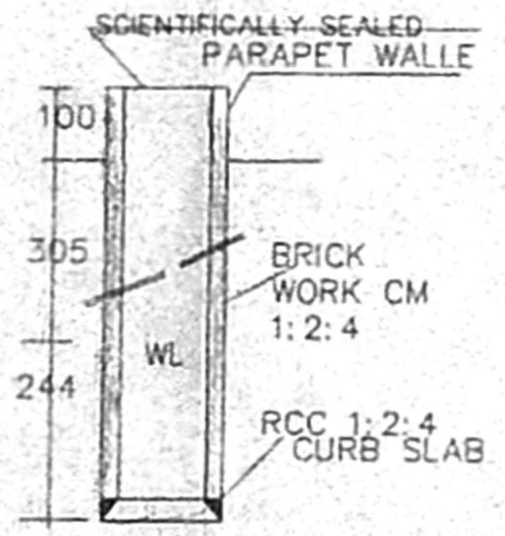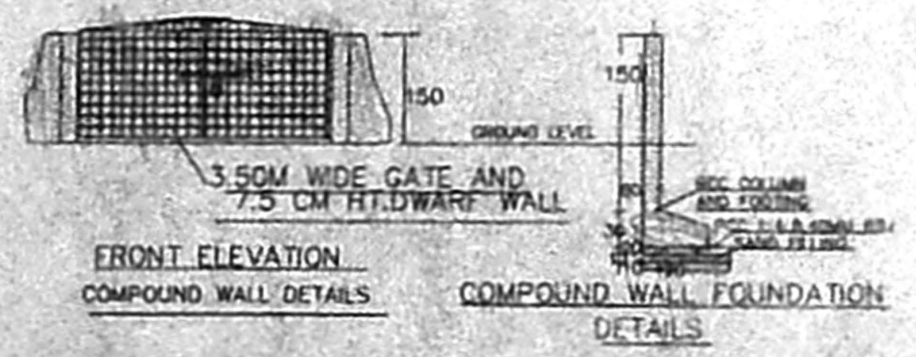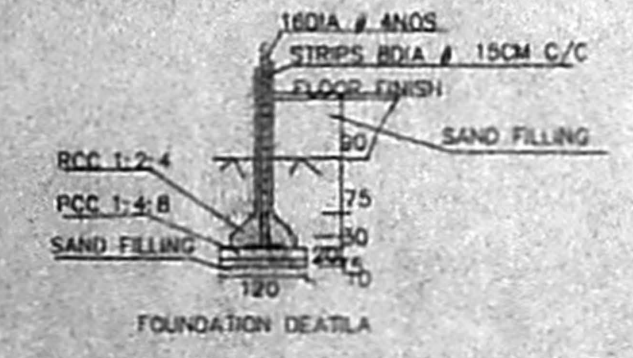


PLAN SHOWING THE PROPOSED CONSTRUCTION OF RESIDENTIAL BUILDING IN PLOT NO 73, SECOND MAIN ROAD, (WORKERS ESTATES) CHENNAI, IN SURAVEY NO 95/1A1A86 OF NEELANGARAI VILLAGE TAMBARAM, T.K., KANCHEEPURAM DT., LAYOUT ALREADY APPROVED BY D.T.P NO.52/74


(ALL DIMENSIONS ARE CENTIMETERS SCALE 1:100)

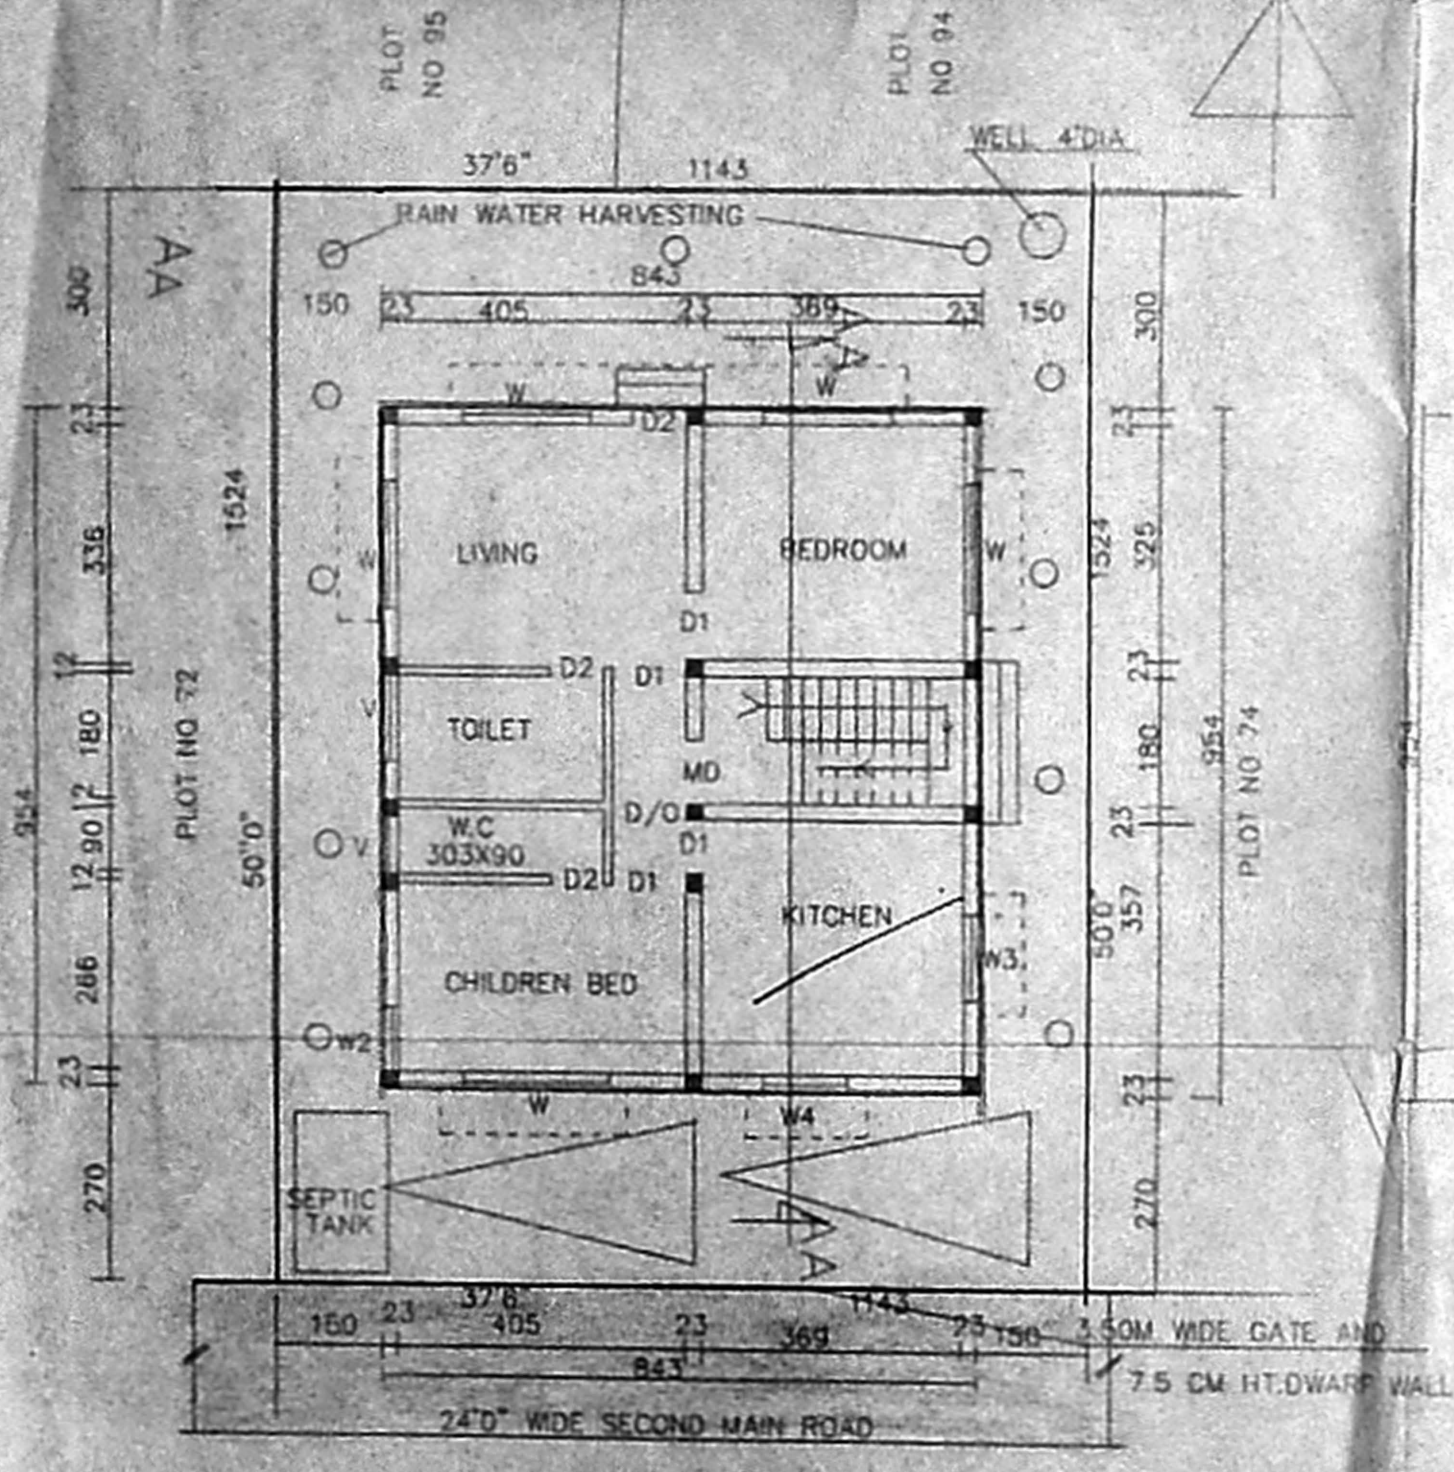

GROUND FLOOR PLAN AND SITE-PLAN SCALE 1:100

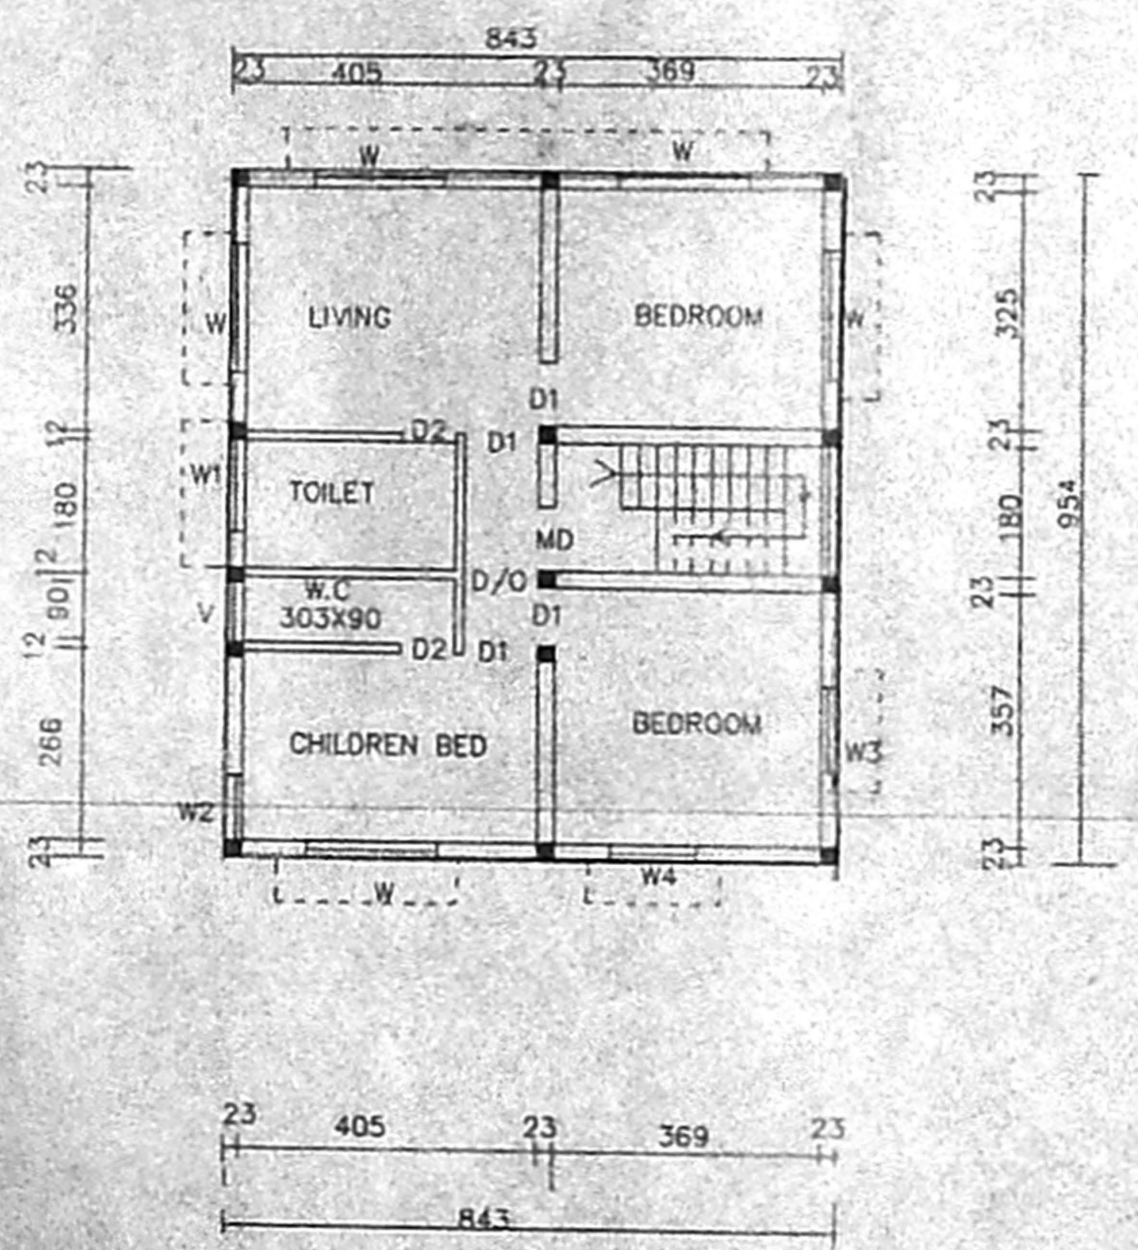

FIRST FLOOR PLAN

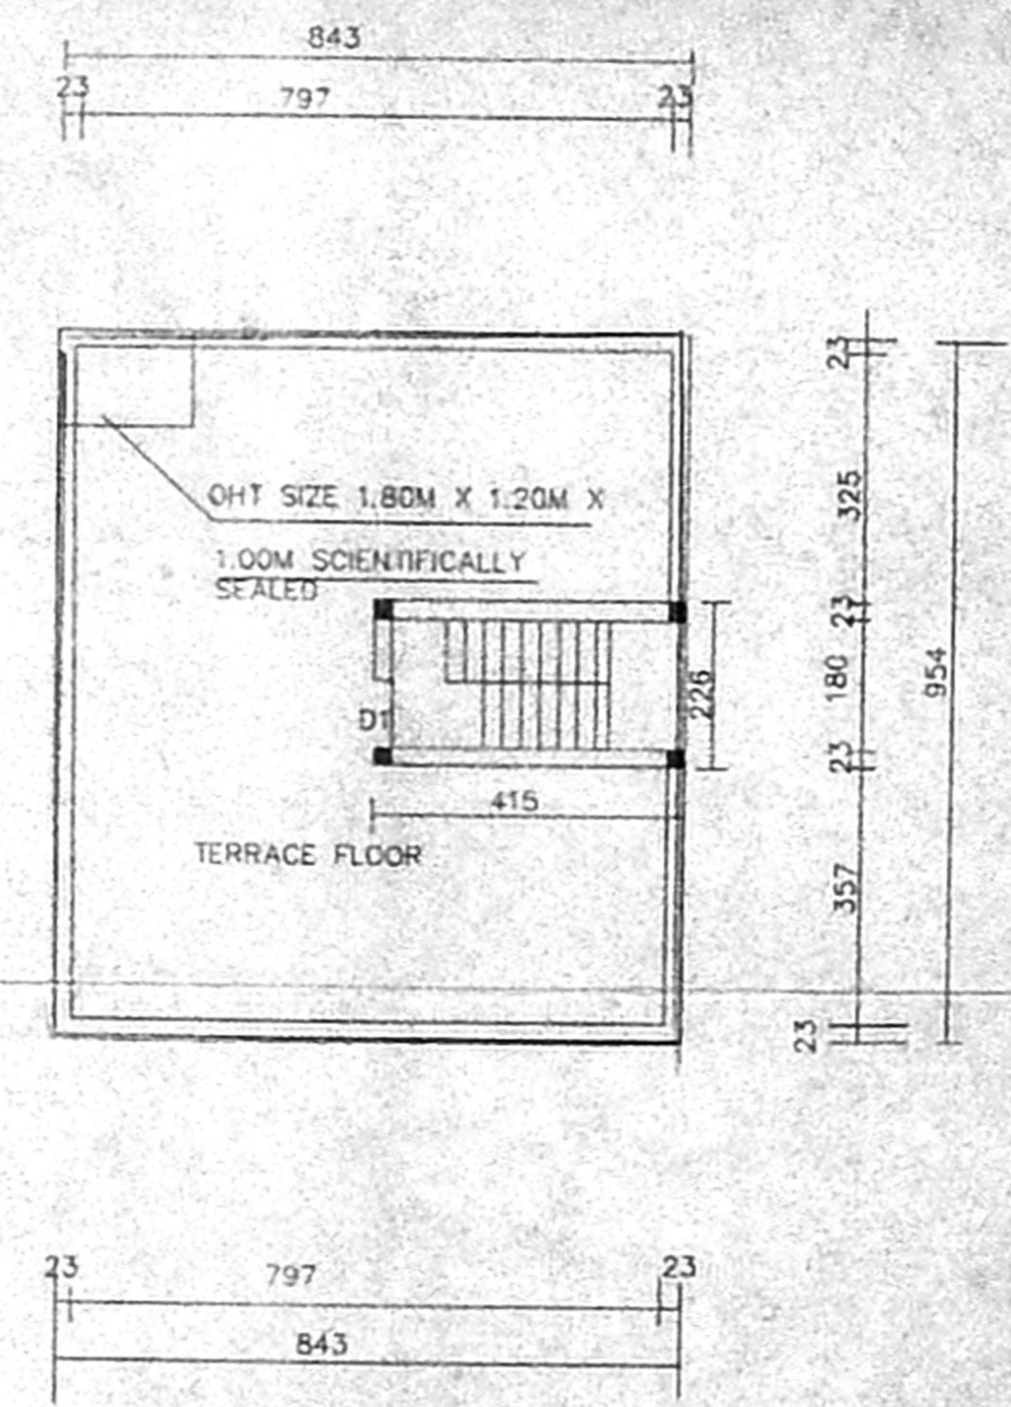

TERRACE FLOOR PLAN

SCHEDULE OF JOINERY		AREA DETAILS	
Code	Description	Sqft	Sqm
M0	MAIN DOOR 100 X 210		
D1	DOOR 100 X 210		
D2	DOOR 90 X 210		
D3	DOOR 75 X 210		
W	WINDOW 180 X 120		
W1	WINDOW 120 X 120		
W2	WINDOW 90 X 120		
W3	WINDOW 120 X 105		
W4	WINDOW 90 X 105		
V	VENTILATOR 90 X 45		
V1	VENTILATOR 75 X 45		
PLOT AREA		1875	174.26
PROPOSED GROUND FLOOR		865	80.42
FIRST FLOOR		865	80.42
HEAD ROOM		101	9.38
PLOT COVERAGE		46.15	
F.S.I		0.92	

COLOR INDEX:

	PROPOSED
	ROAD
	BOUNDARY
	SEWER LINE

83.5 x 59

(R. SWARNALATHA)
 OWNER

T. Alagu Sundaram
T. ALAGU SUNDARAM D.C.E. AMIE,
 License No. 350 Corporation of Chennai
 2/214, Periyar Road, Palavakkam
 CHENNAI-600 041.
 LICENCED SURVEYOR