




FRONT ELEVATION

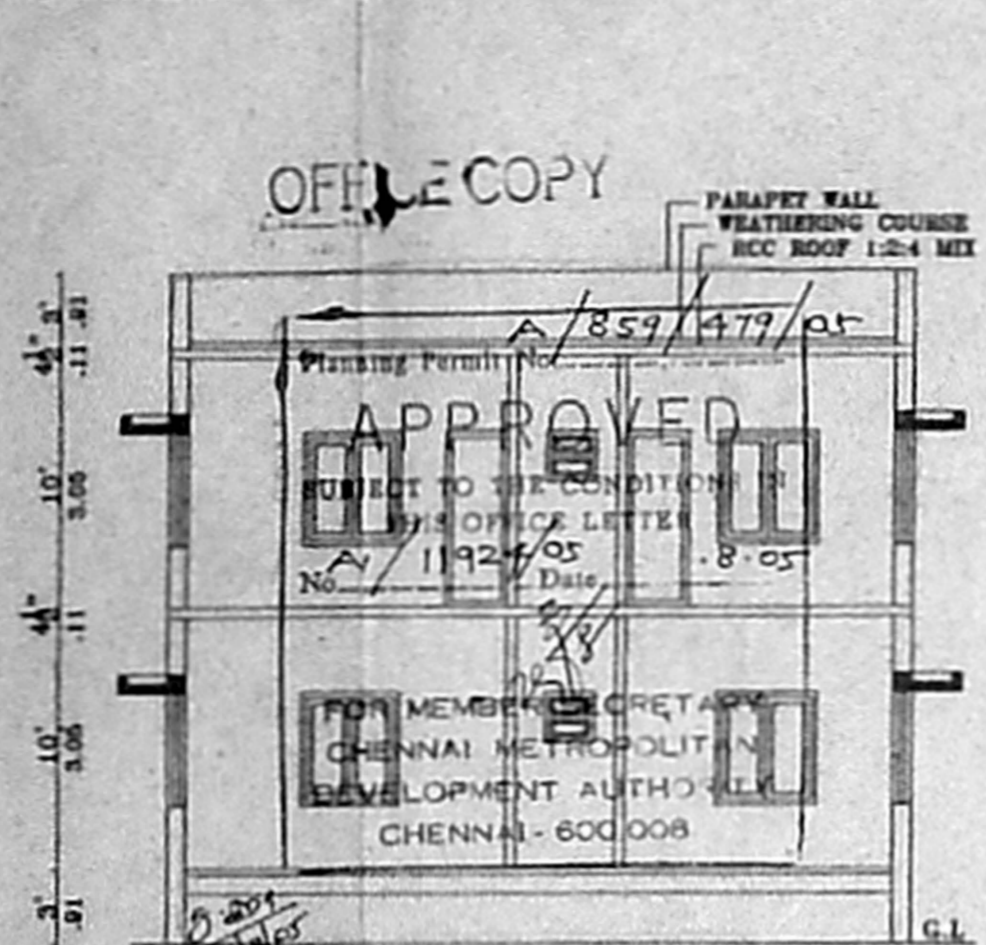


SECTION ON AB

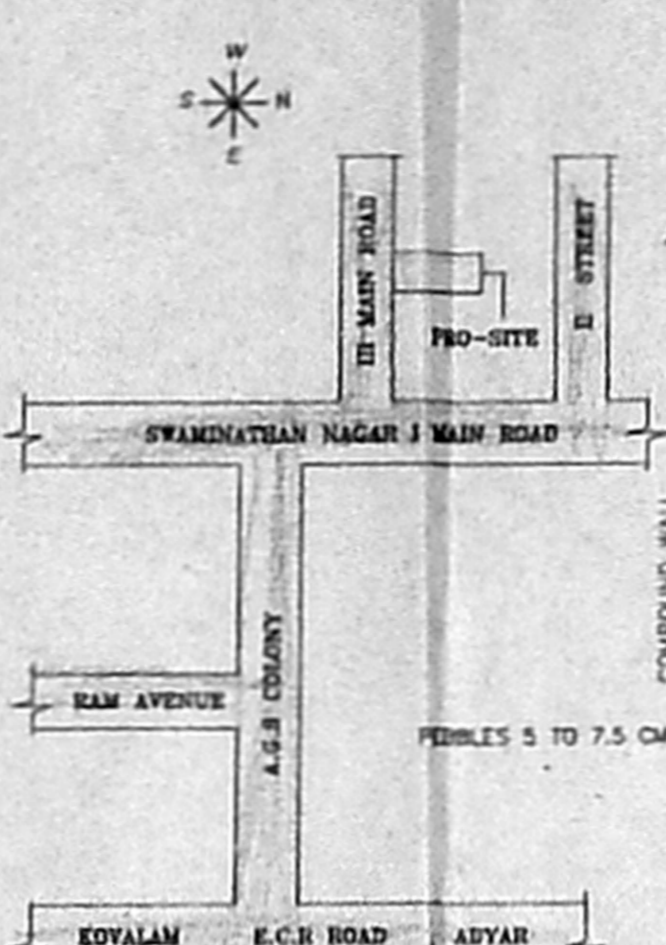

KEY PLAN
NOT TO SCALE

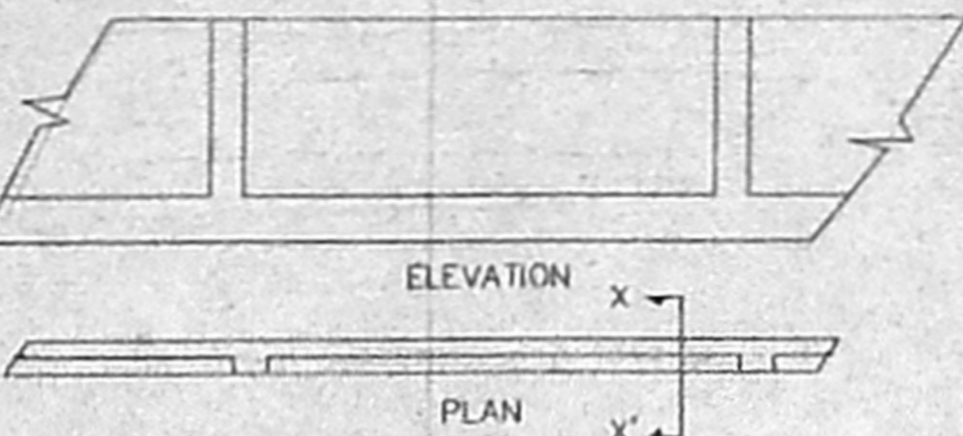

COMPOUND WALL DETAIL

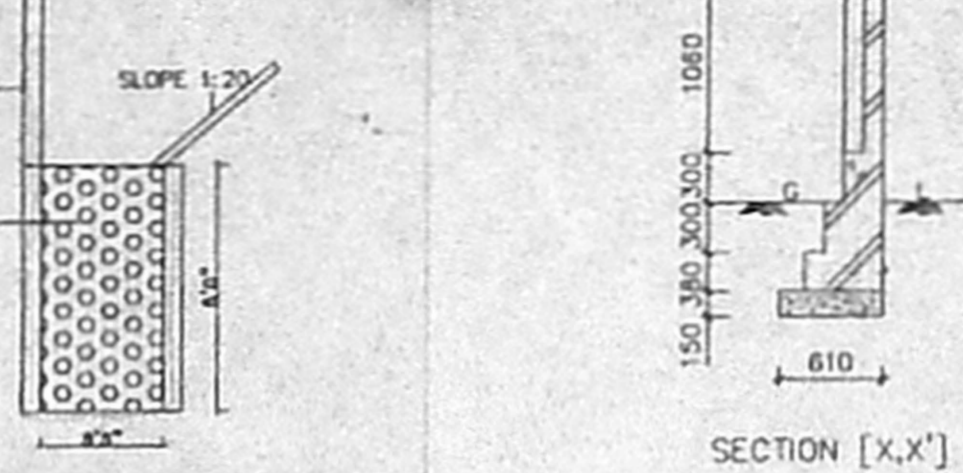

SECTION [X,X']



GATE ELEVATION



SECTION OF DWARF WALL

SCHEDULE OF JOINERY:

TYPE	DETAIL	WIDTH	HEIGHT
D	C.W. PANELLED DOOR	990	2130
D1	-DO-	915	2130
D2	-DO-	782	2130
BW	BAY WINDOW	3350	1500
W	C.W. GLAZED WINDOW	1830	1372
W1	-DO-	1220	1372
W2	-DO-	990	1372
V	C.W. GLAZED VENTILATOR	610	915

SPECIFICATION: **60.6x48**

FOUNDATION : R.C.C. COLUMN FOOTINGS
 BRICK WORK : CM 1:6 FOR SUPER STRUCTURE
 PLASTERING : CM 1:5 FOR WALLS & 1:3 FOR CEILING
 FLOORING : MOSAIC FLOORING
 CEMENT PAINT : 2.COAT FOR WALLS & 1.EXTRA COAT FOR CEILING
 R.C.C. : 1:2:4 FOR SLABS & LINTELS
 WOOD WORK : ALL WOOD WORKS IN BEST QUALITY TIMBER
 WEATHERING : BULLY LIME MORTAR OVER ROOF COURSE
 SLAB ONE LAYER OF COBBLE TILES

COLOUR INDEX:

PROPOSAL

ROAD/STREET

BOUNDARY/SITE

AREA STATEMENT SQ. M

TOTAL SITE EXTENT:	260.22
GROUND FLOOR	139.41
FIRST FLOOR	156.97
TOTAL BUILTUP AREA	296.38
PLOT COVERAGE:	60%
F.S.I	1.14

PLAN SHOWING THE PROPOSED CONSTRUCTION OF A RESIDENTIAL BUILDING AT PLOT NO:26, SWAMINATHAN NAGAR III MAIN ROAD, KOTTIVAKKAM S.NO:258/2, 257/6, D.D.T.P NO: 135/75 KOTTIVAKKAM VILLAGE



SCALE 1:100

SIGNATURE OF OWNER


See Aravind

LICENSED SURVEYOR


M. MADANAGOPAL
 Licensed Surveyor - 171
 Corporation of Chennai,
 1/5, Fathimamul Street,
 Ch. - 63. Pg.5632 - 714078

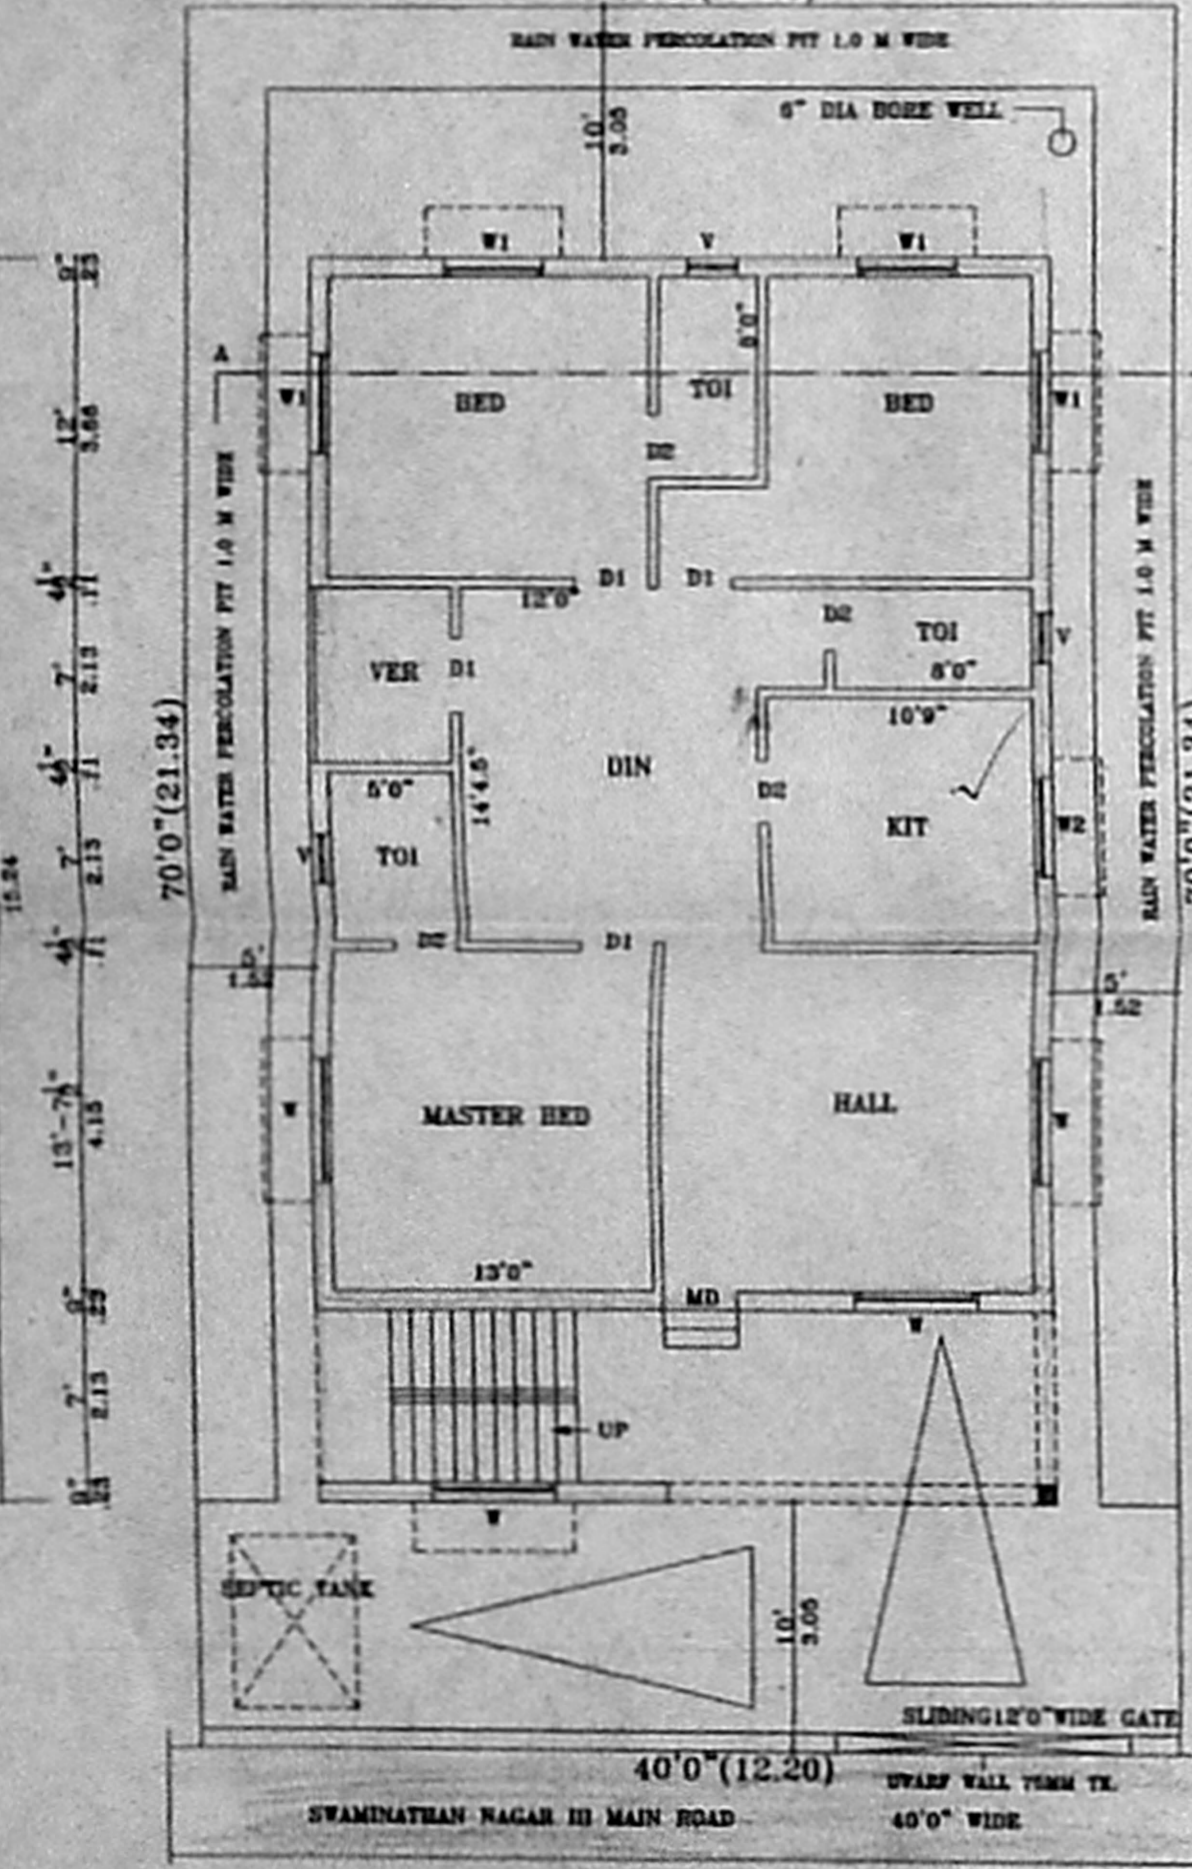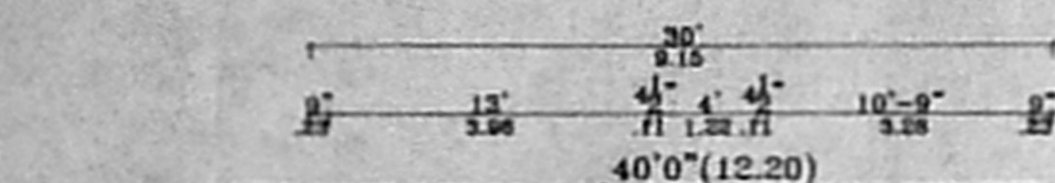


SITE/GROUND FLOOR PLAN

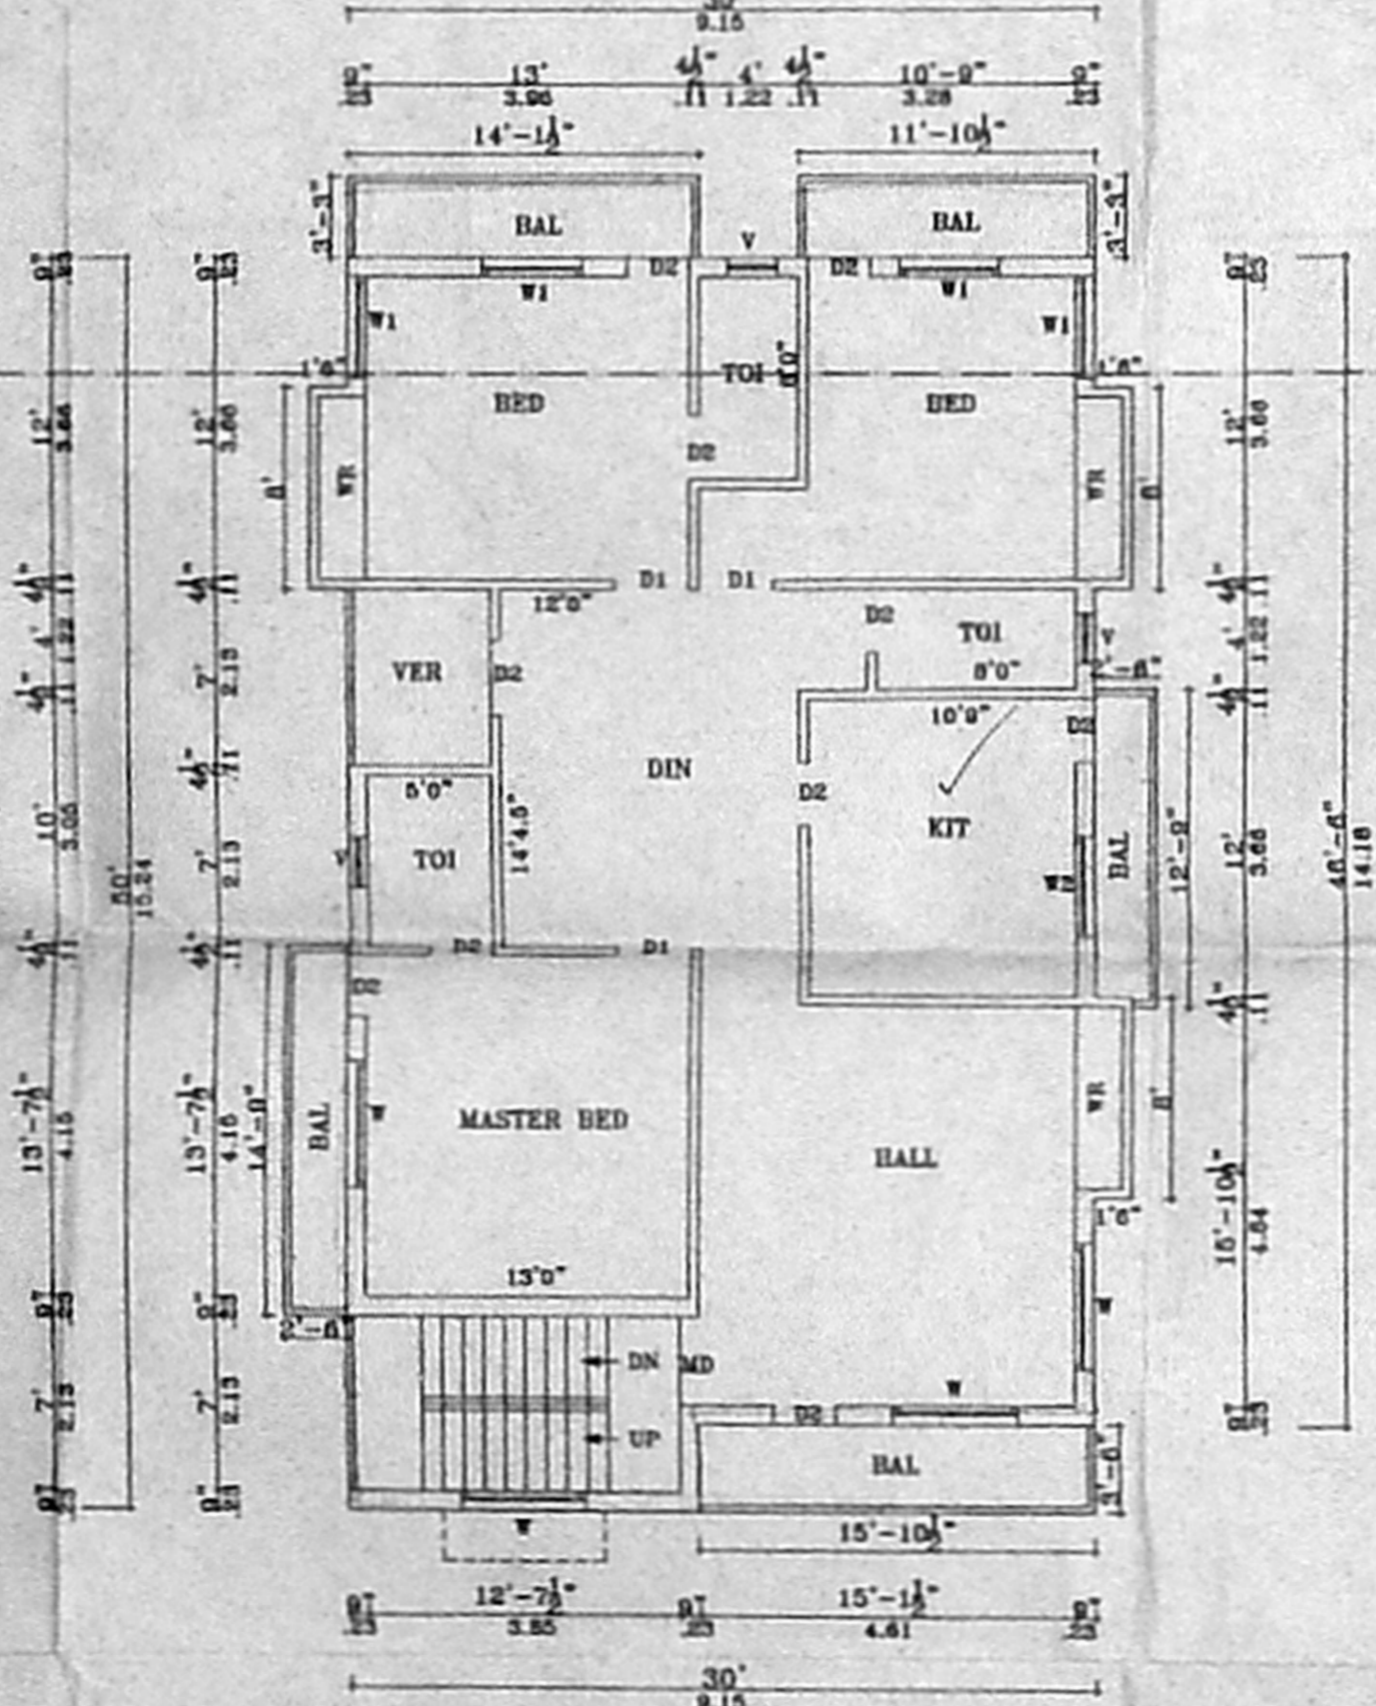


FIRST FLOOR PLAN

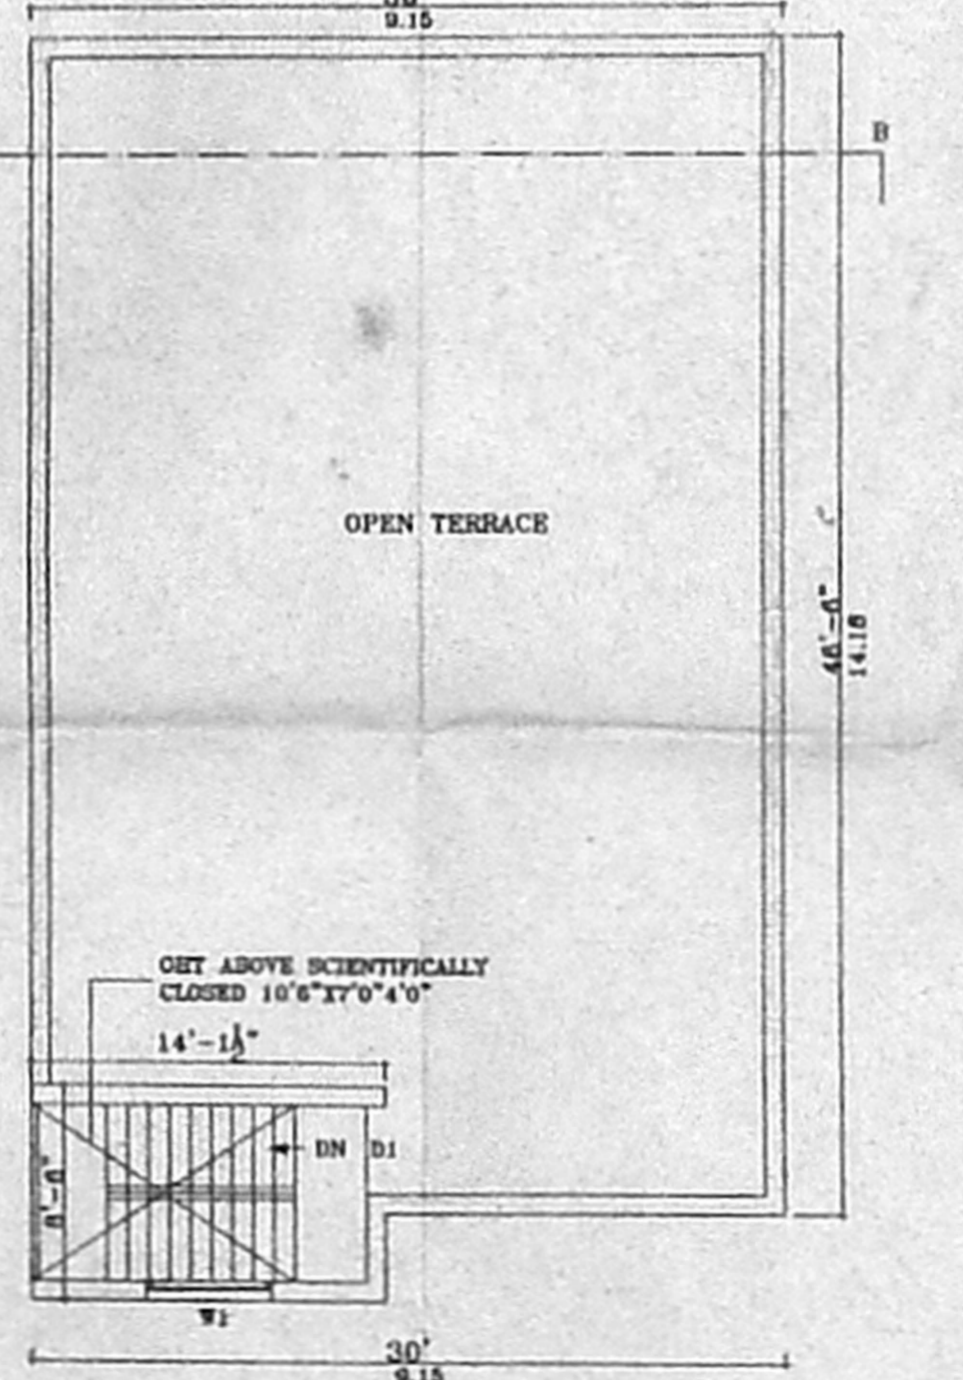

TERRACE FLOOR PLAN

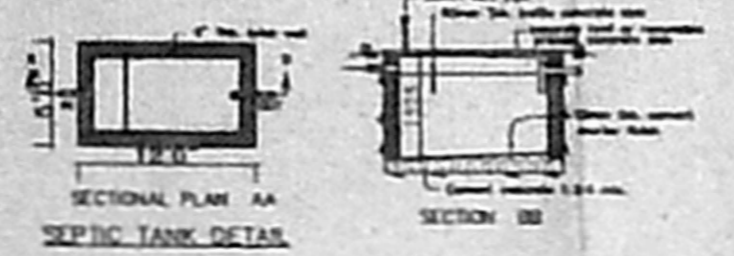

SECTIONAL PLAN AA
SEPTIC TANK DETAIL

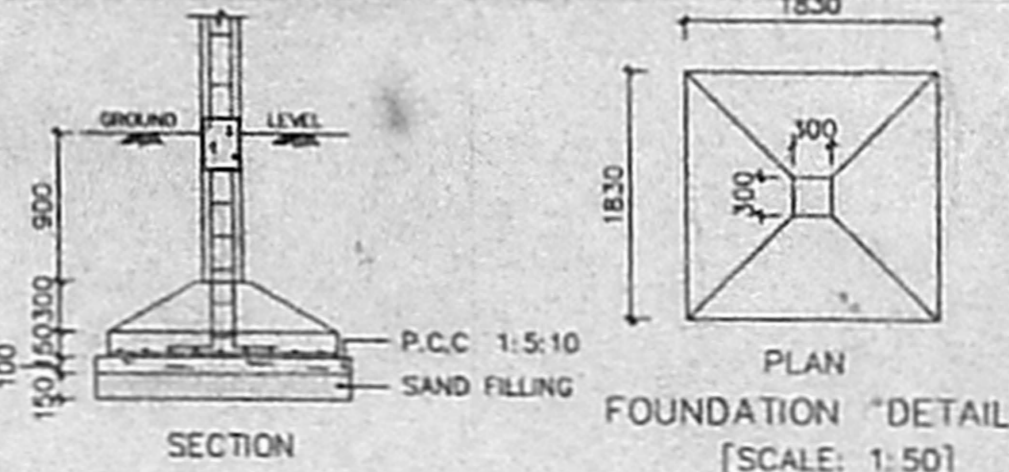

SECTION

FOUNDATION DETAIL
[SCALE: 1:50]