



PLAN SHOWING THE PROPOSED RESIDENTIAL BUILDING IN PLOT NO.37 S.NO.158pt. CHINNATHANGAL TNSCB THIRUVALLUVAR SALAI NERKUNDRAM VILLAGE CHENNAI-107 AMBATTUR TALUK THIRUVALLUR DISTRICT VILLIVAKKAM PANCHAYAT UNION LIMITS.


owner : sri. S.MURUGESAN. s/o K.SUNDARAM.

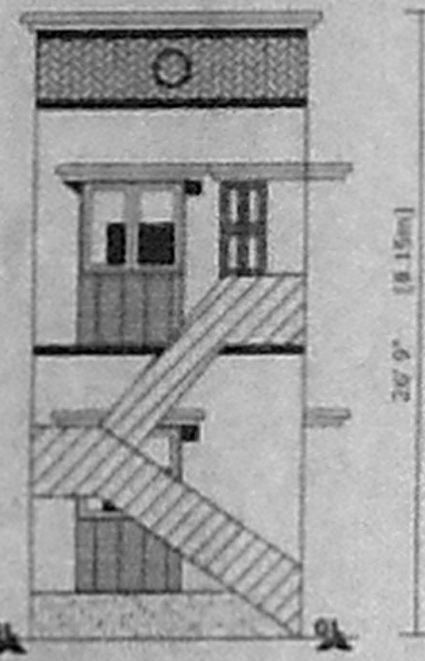


ELEVATION

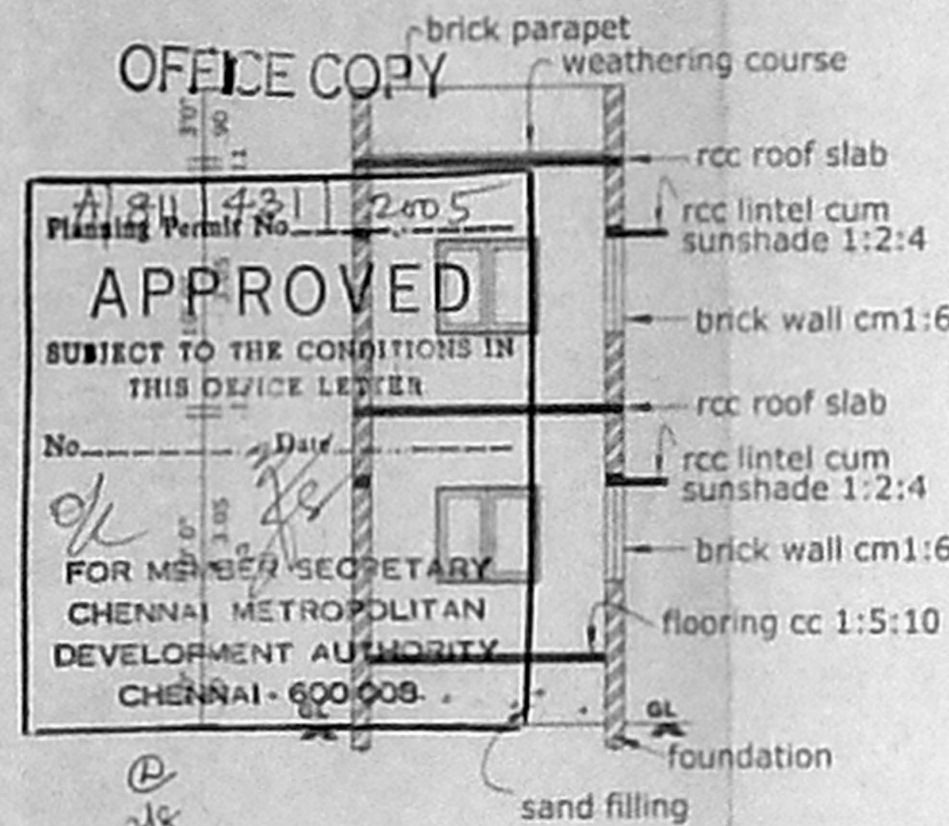


SECTION EE

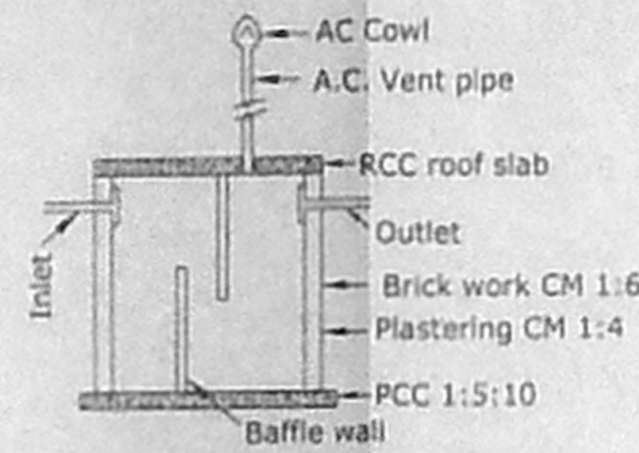

SECTION OF SEPTIC TANK SCALE 1:100

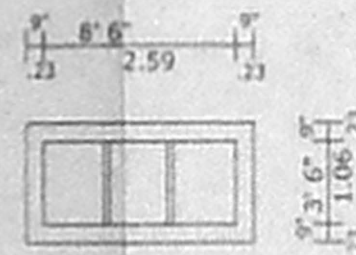


PLAN OF SEPTIC TANK SCALE 1:100

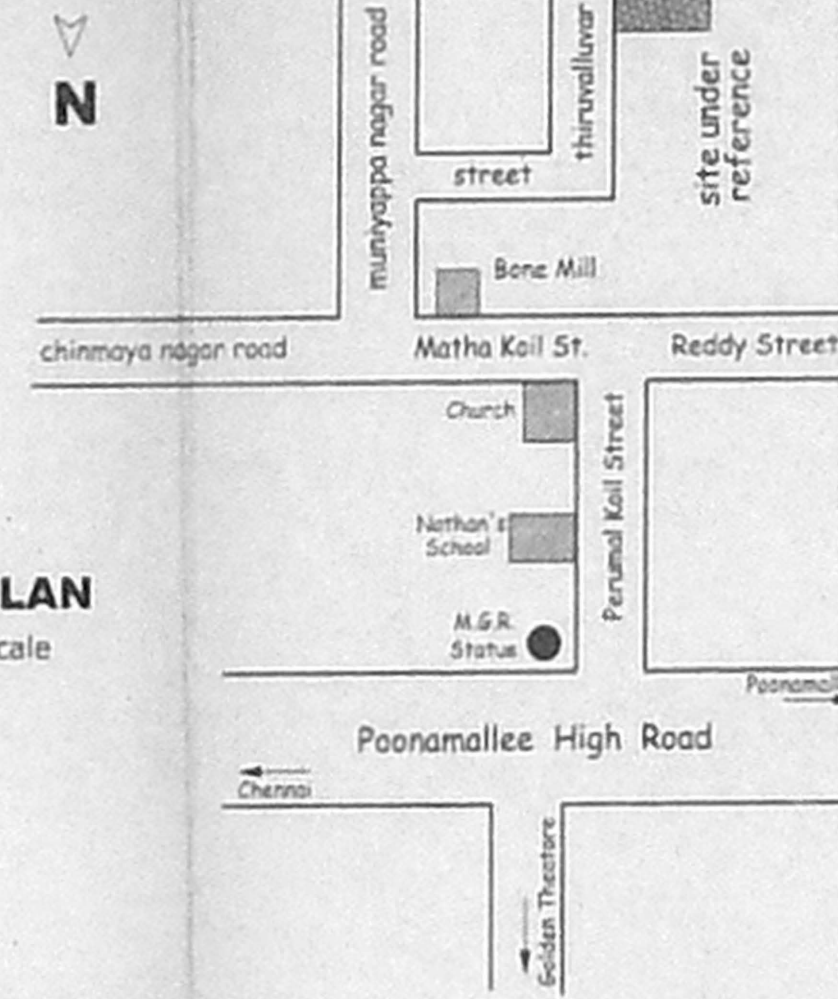


KEY PLAN

not to scale

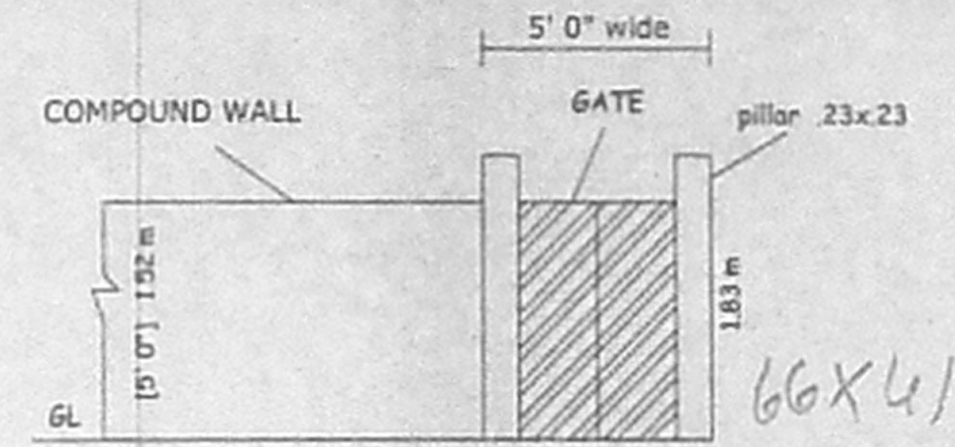


COMPOUND WALL DETAILS


SCALE 1:50

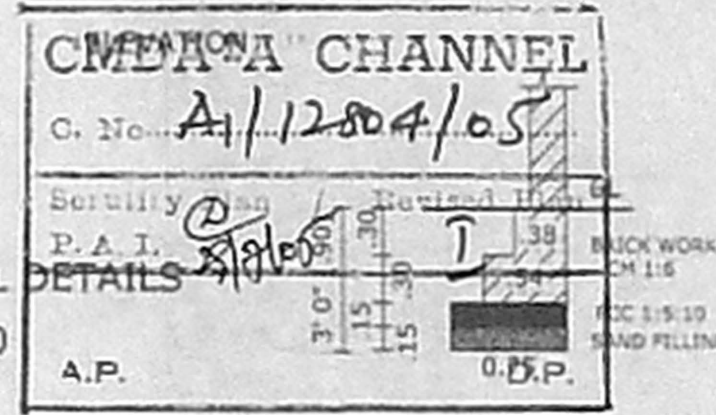


SECTION

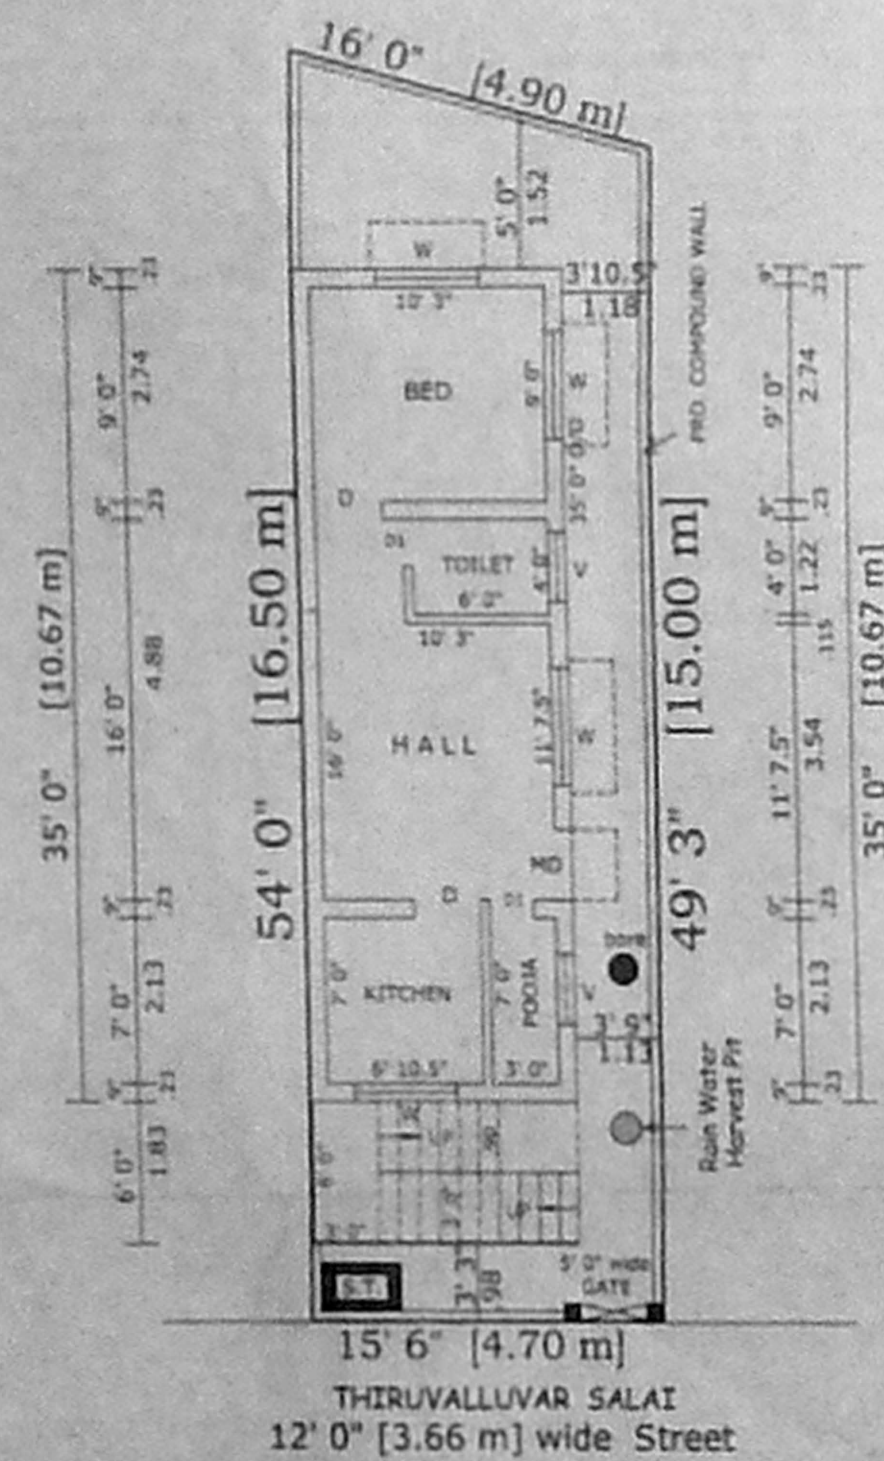


PRO.GROUND FLOOR / SITE PLAN

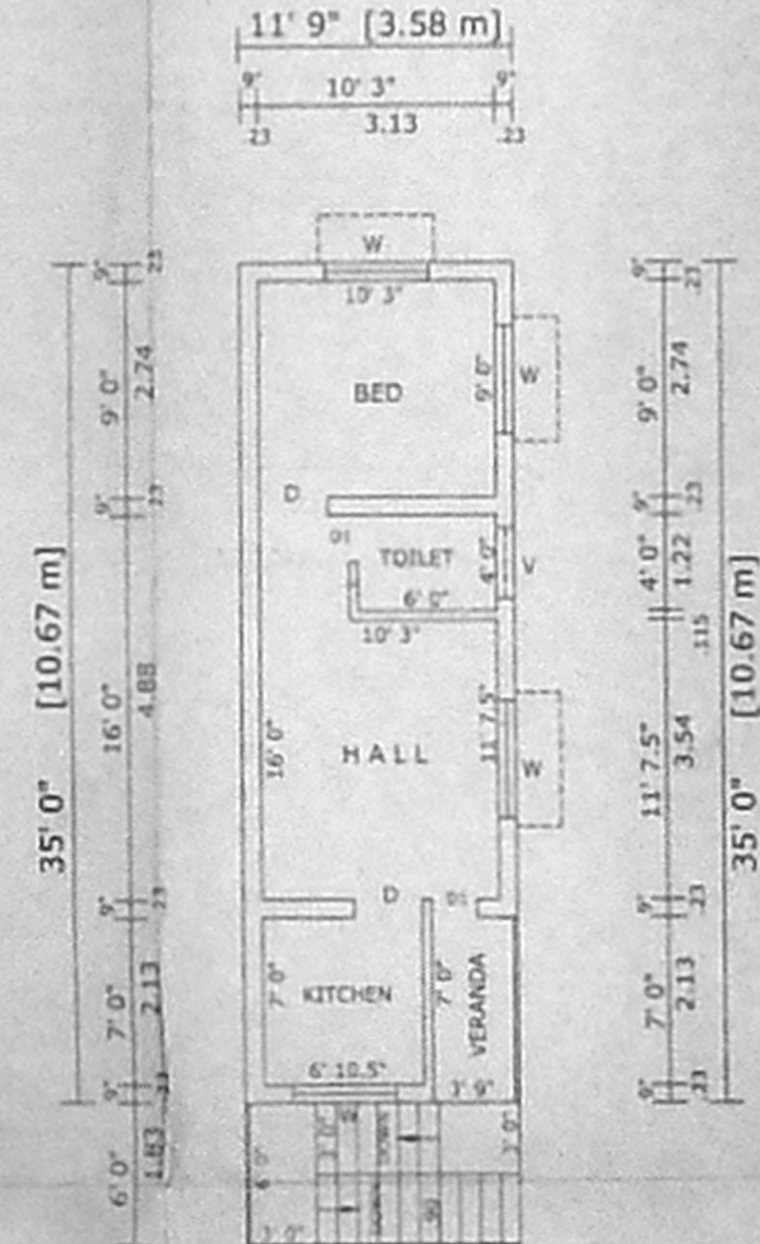


PRO.FIRST FLOOR PLAN

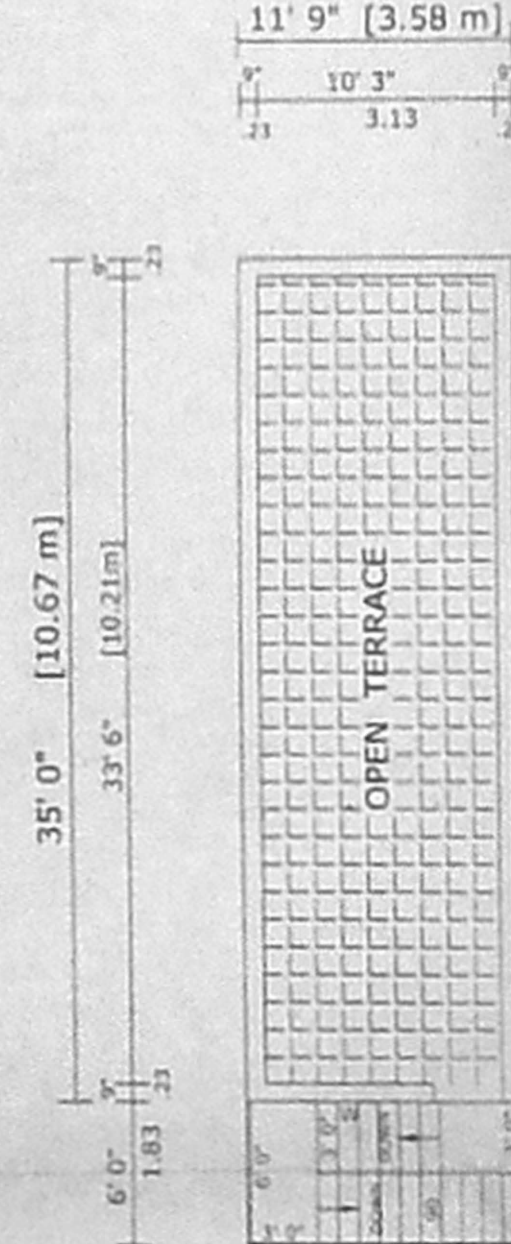


TERRACE FLOOR PLAN

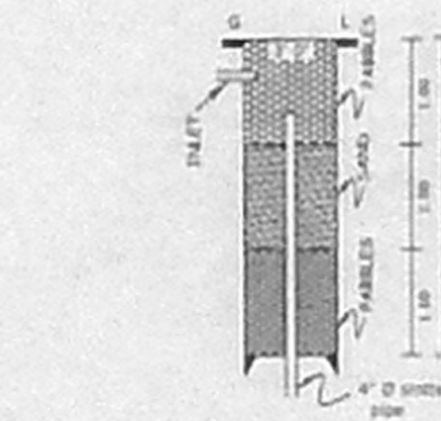

RAIN WATER HARVEST PIT SCALE 1:75

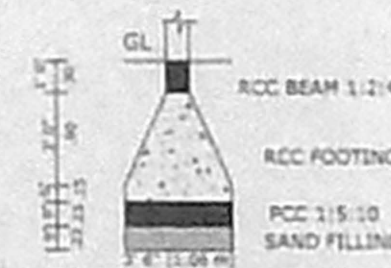

FOUNDATION scale 1:75

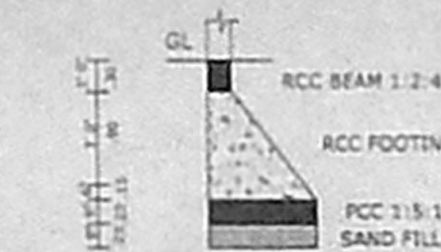

END WALL FOUNDATION scale 1:75

AREA DETAILS	SQ.FT	SQ.MT
SITE AREA	813	75.60
PRO.GROUND FLOOR	411	38.22
PRO.FIRST FLOOR	411	38.22
COVERAGE	51 %	
F.S.I	1.01	

JOINERIES	FEET	METER
D DOOR	30' X 70'	0.90 X 2.13
D1 DOOR	20' X 60'	0.60 X 1.83
W WINDOW	46' X 40'	1.37 X 1.22
W1 WINDOW	36' X 30'	1.06 X 0.90
V VENTILATOR	30' X 20'	0.90 X 0.60

Selvam
P.G. SELVAM
 Licensed Surveyor
 Class II, Reg. No. 119
 Commission of Chennai
 Consulting Engineer
PANGAJAM PLANERS
 South Chennai Rd, Chennai-600 011,
 Chennai-600 011

S.Murugesan
 owner

PANGAJAM PLANERS

PANGAJA PEDESTAL 68/50 south urban road chennai-17
 ph: 3096 2110 mob: 93801 13278 ph: 3096 5720

P.G.SELVAM proprietor & consultant prepared by M.JAYASHREE elevation by R.LATHA

FILE NAME : S.MURUGESAN [PRO.APP.]