



A/877/497/2005


Planning Permit No. **APPROVED**  
 SUBJECT TO THE CONDITIONS IN THIS OFFICE LETTER  
 No. A/12963/2005 Date 9-2-2005  
 FOR MEMBER SECRETARY  
 CHENNAI METROPOLITAN  
 DEVELOPMENT AUTHORITY  
 CHENNAI - 600 008

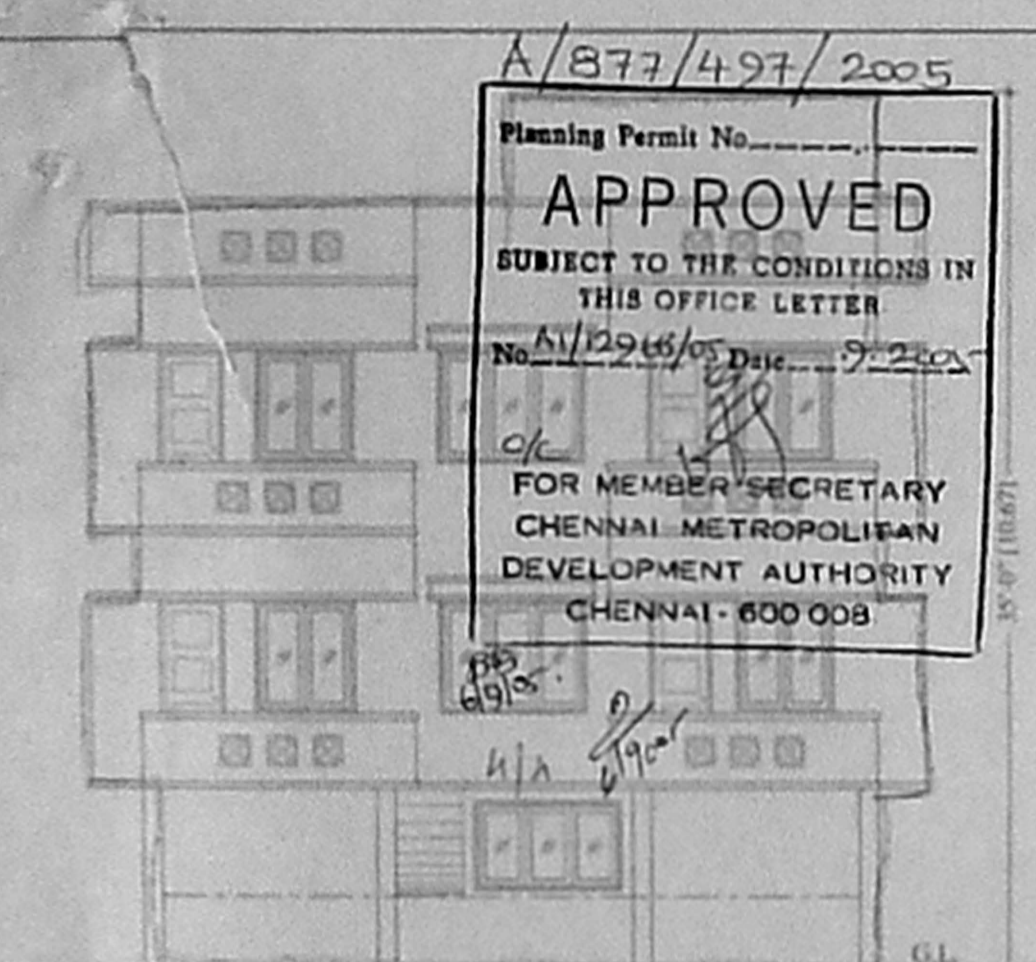


ELEVATION

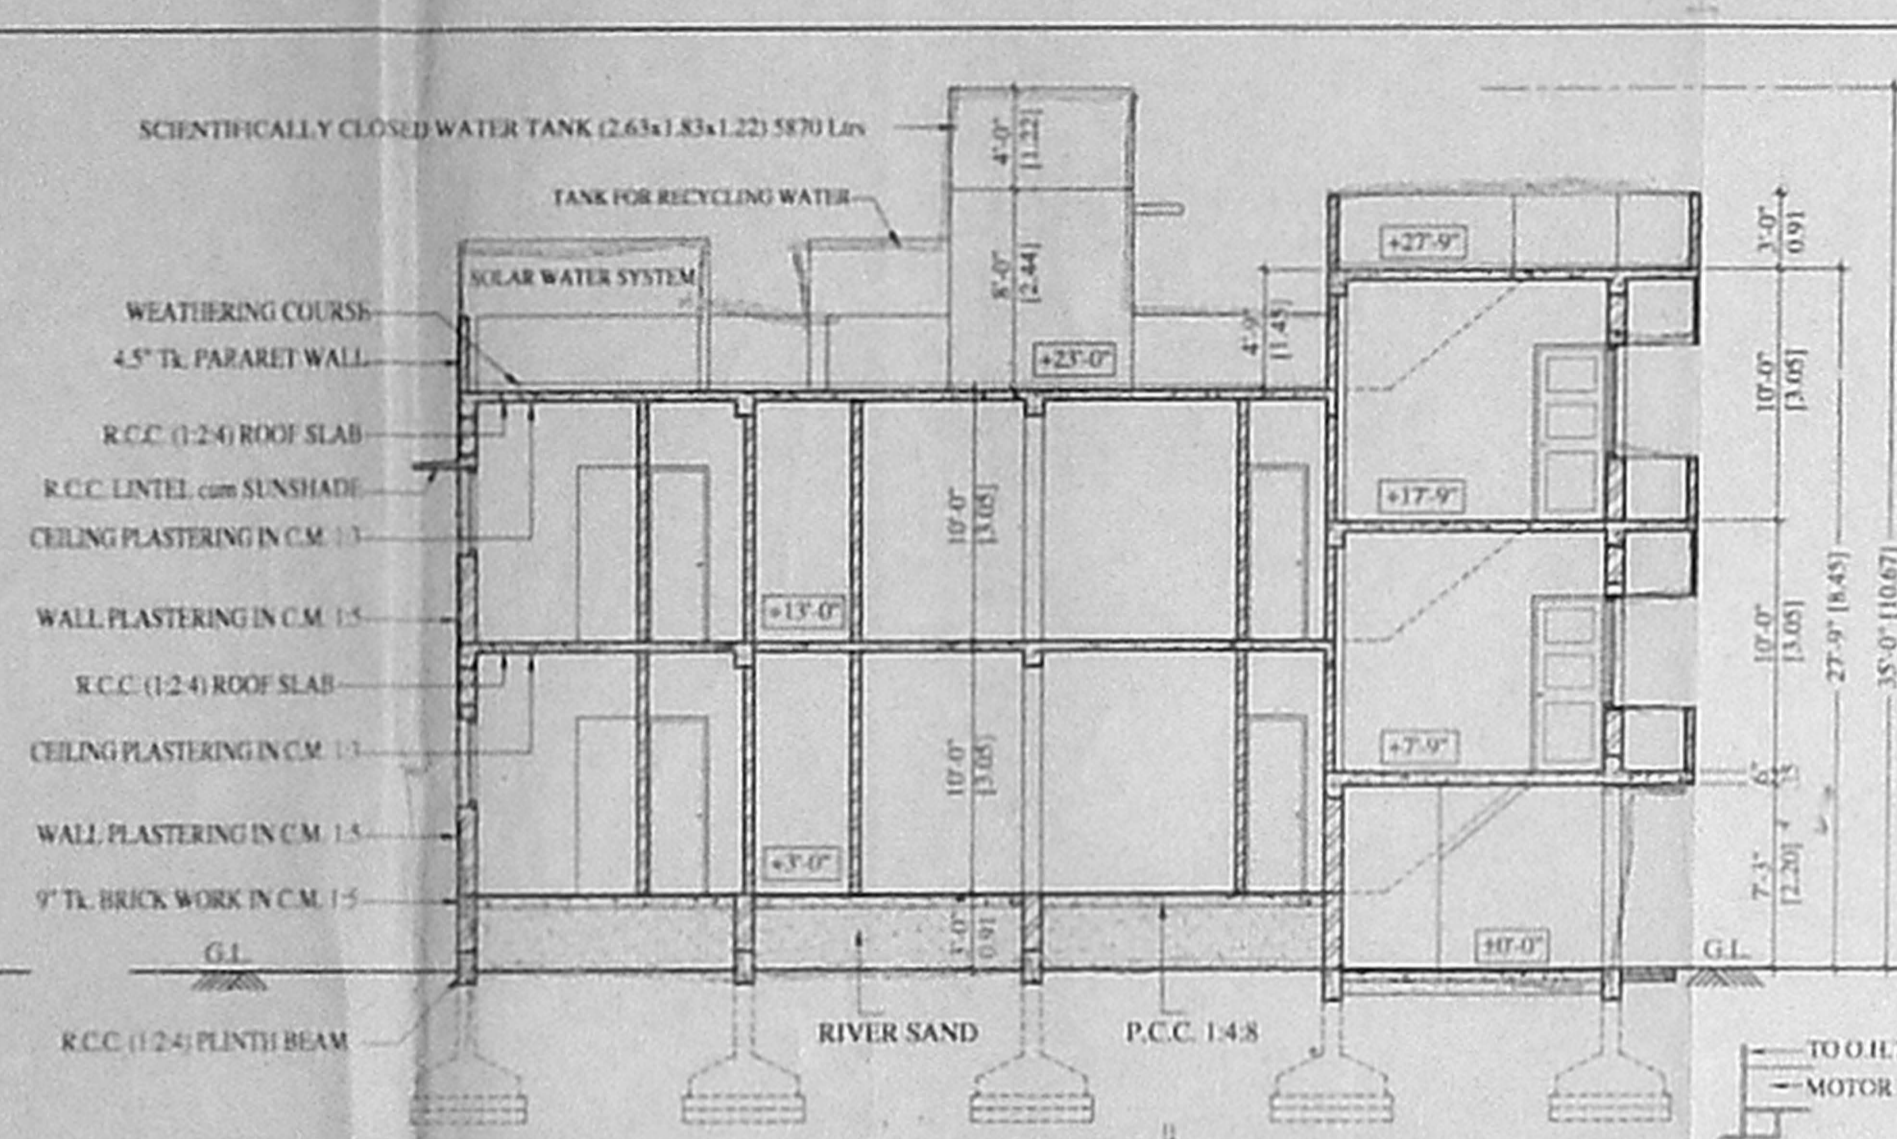


SECTION ON: AA

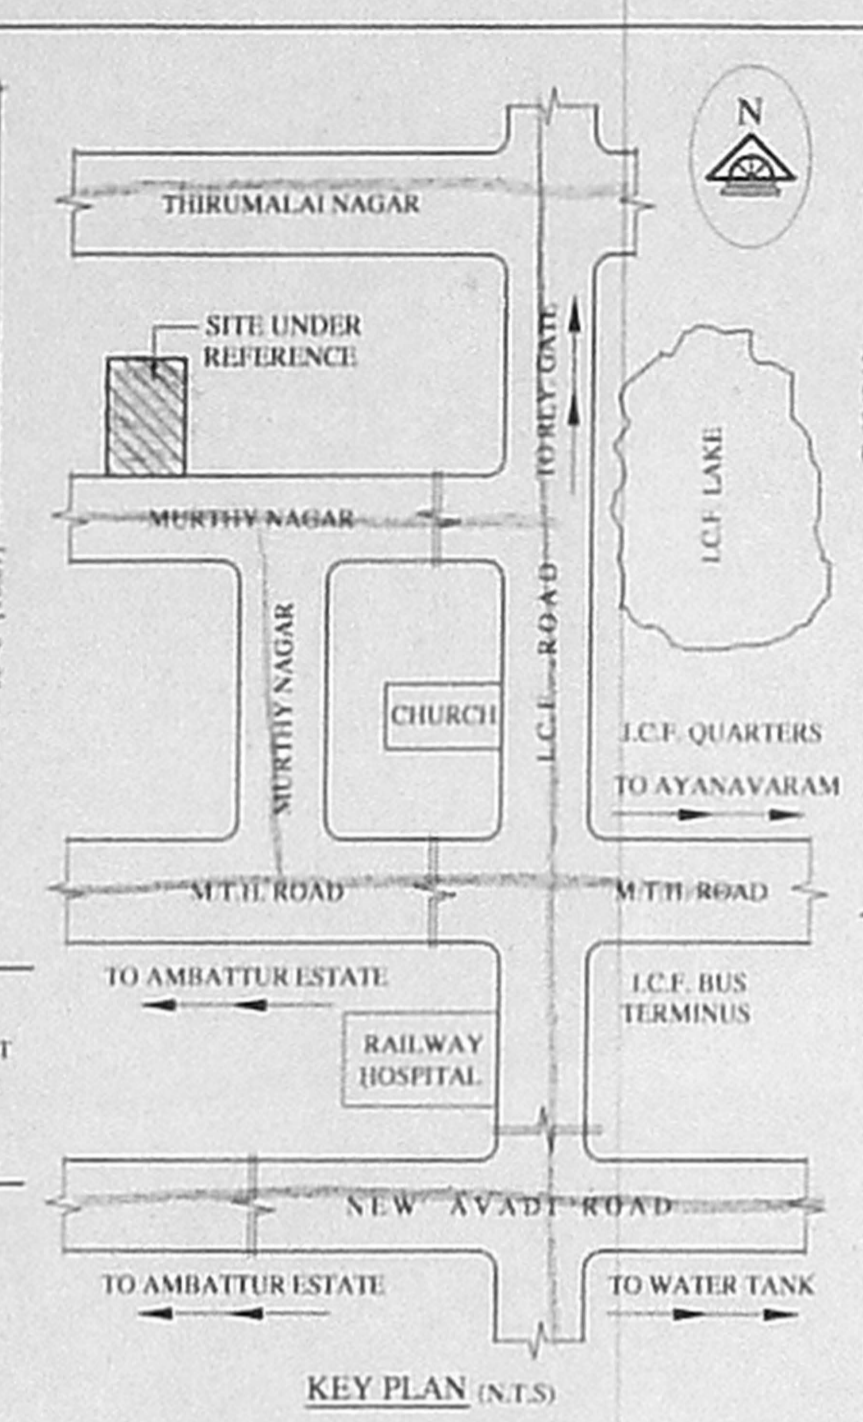

KEY PLAN (N.T.S)

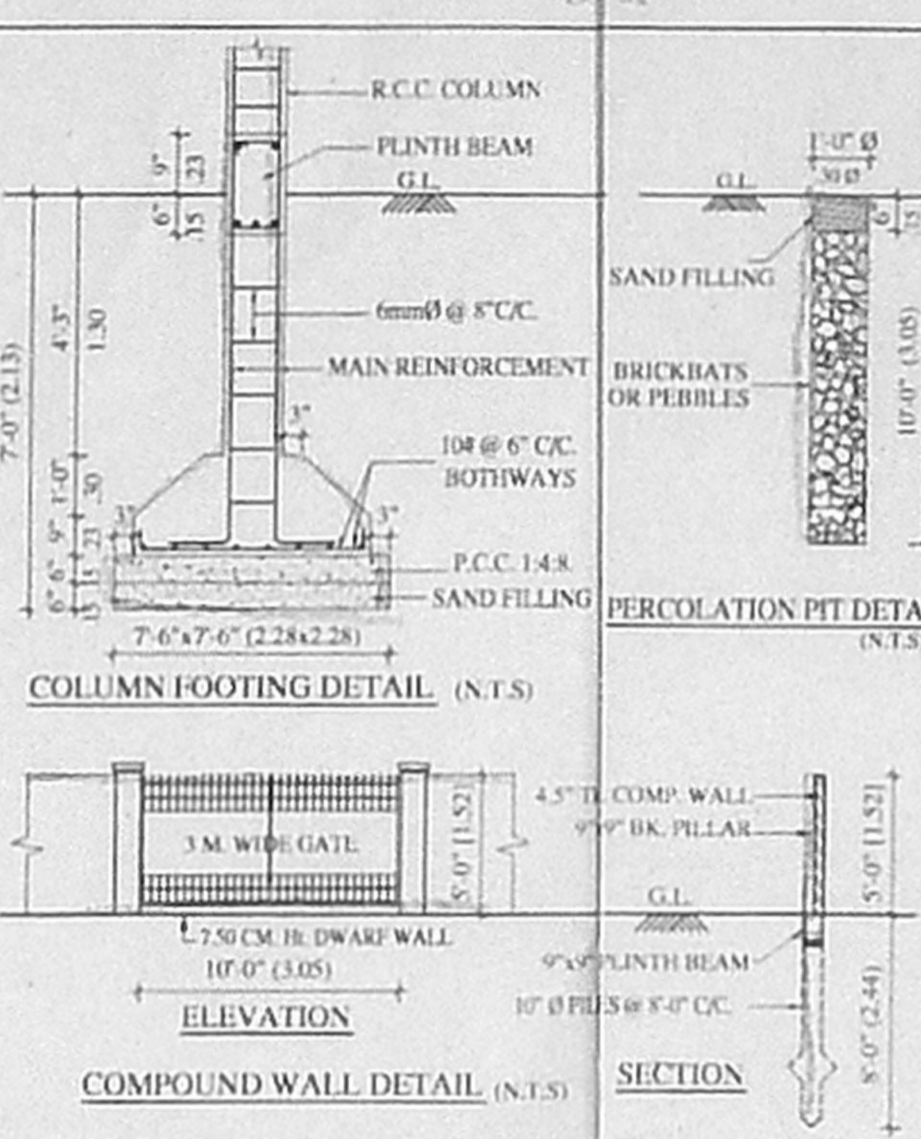


COLUMN FOOTING DETAIL (N.T.S)

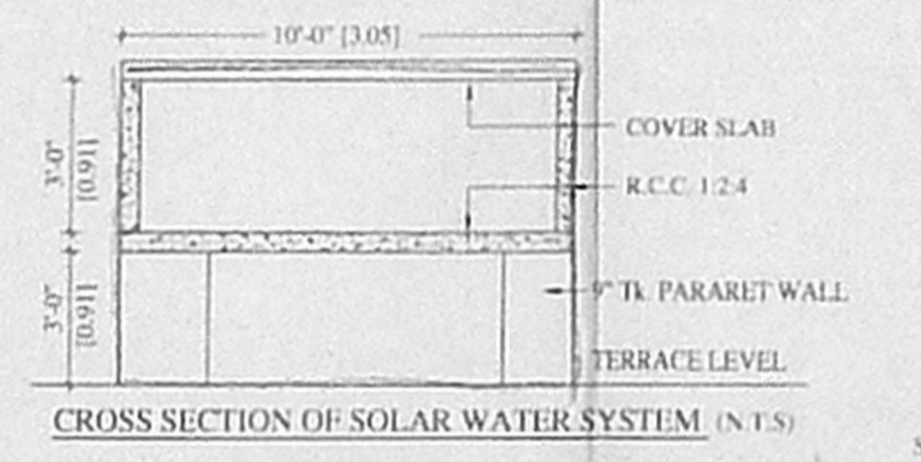


ELEVATION

COMPOUND WALL DETAIL (N.T.S)

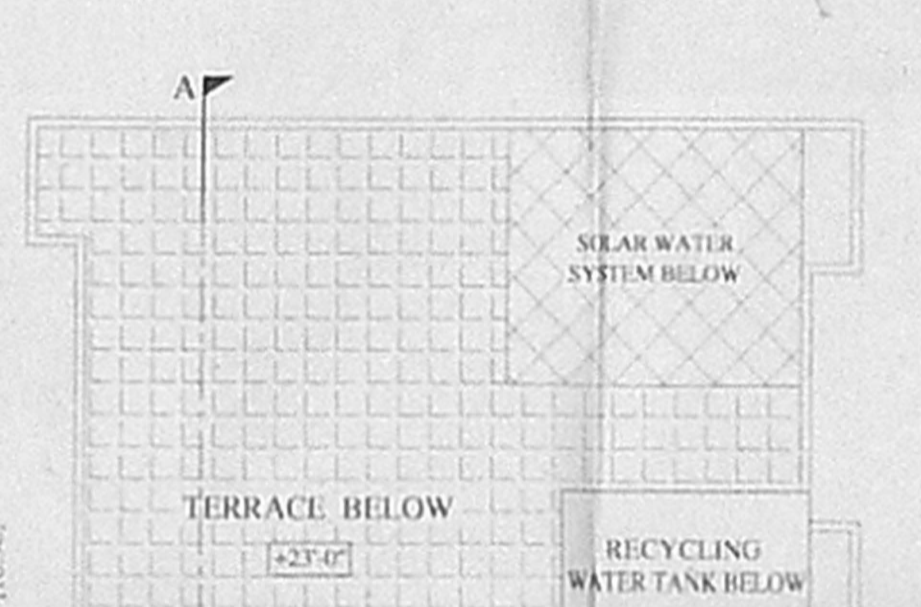


CROSS SECTION OF SOLAR WATER SYSTEM (N.T.S)

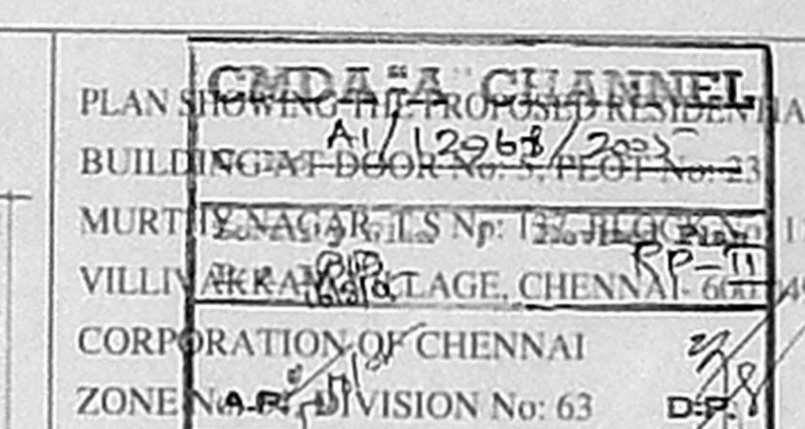


PERCOLATION PIT DETAIL (N.T.S)

SCALE: 1"=8'-0" (1:100) 76X47


AREA STATEMENT	SQ. FT.	SQ. M.
PLOT EXTENT (AS PER DOC. & AS PER SITE)	2520.00	234.11
GROUND FLOOR	1440.00	133.78
FIRST FLOOR	1591.00	147.81
SECOND FL. PART	456.50	42.41
TOTAL BUILT UP AREA	3487.50	324.00
PLOT COVERAGE	63.14 %	
FLOOR SPACE INDEX :	1.38	

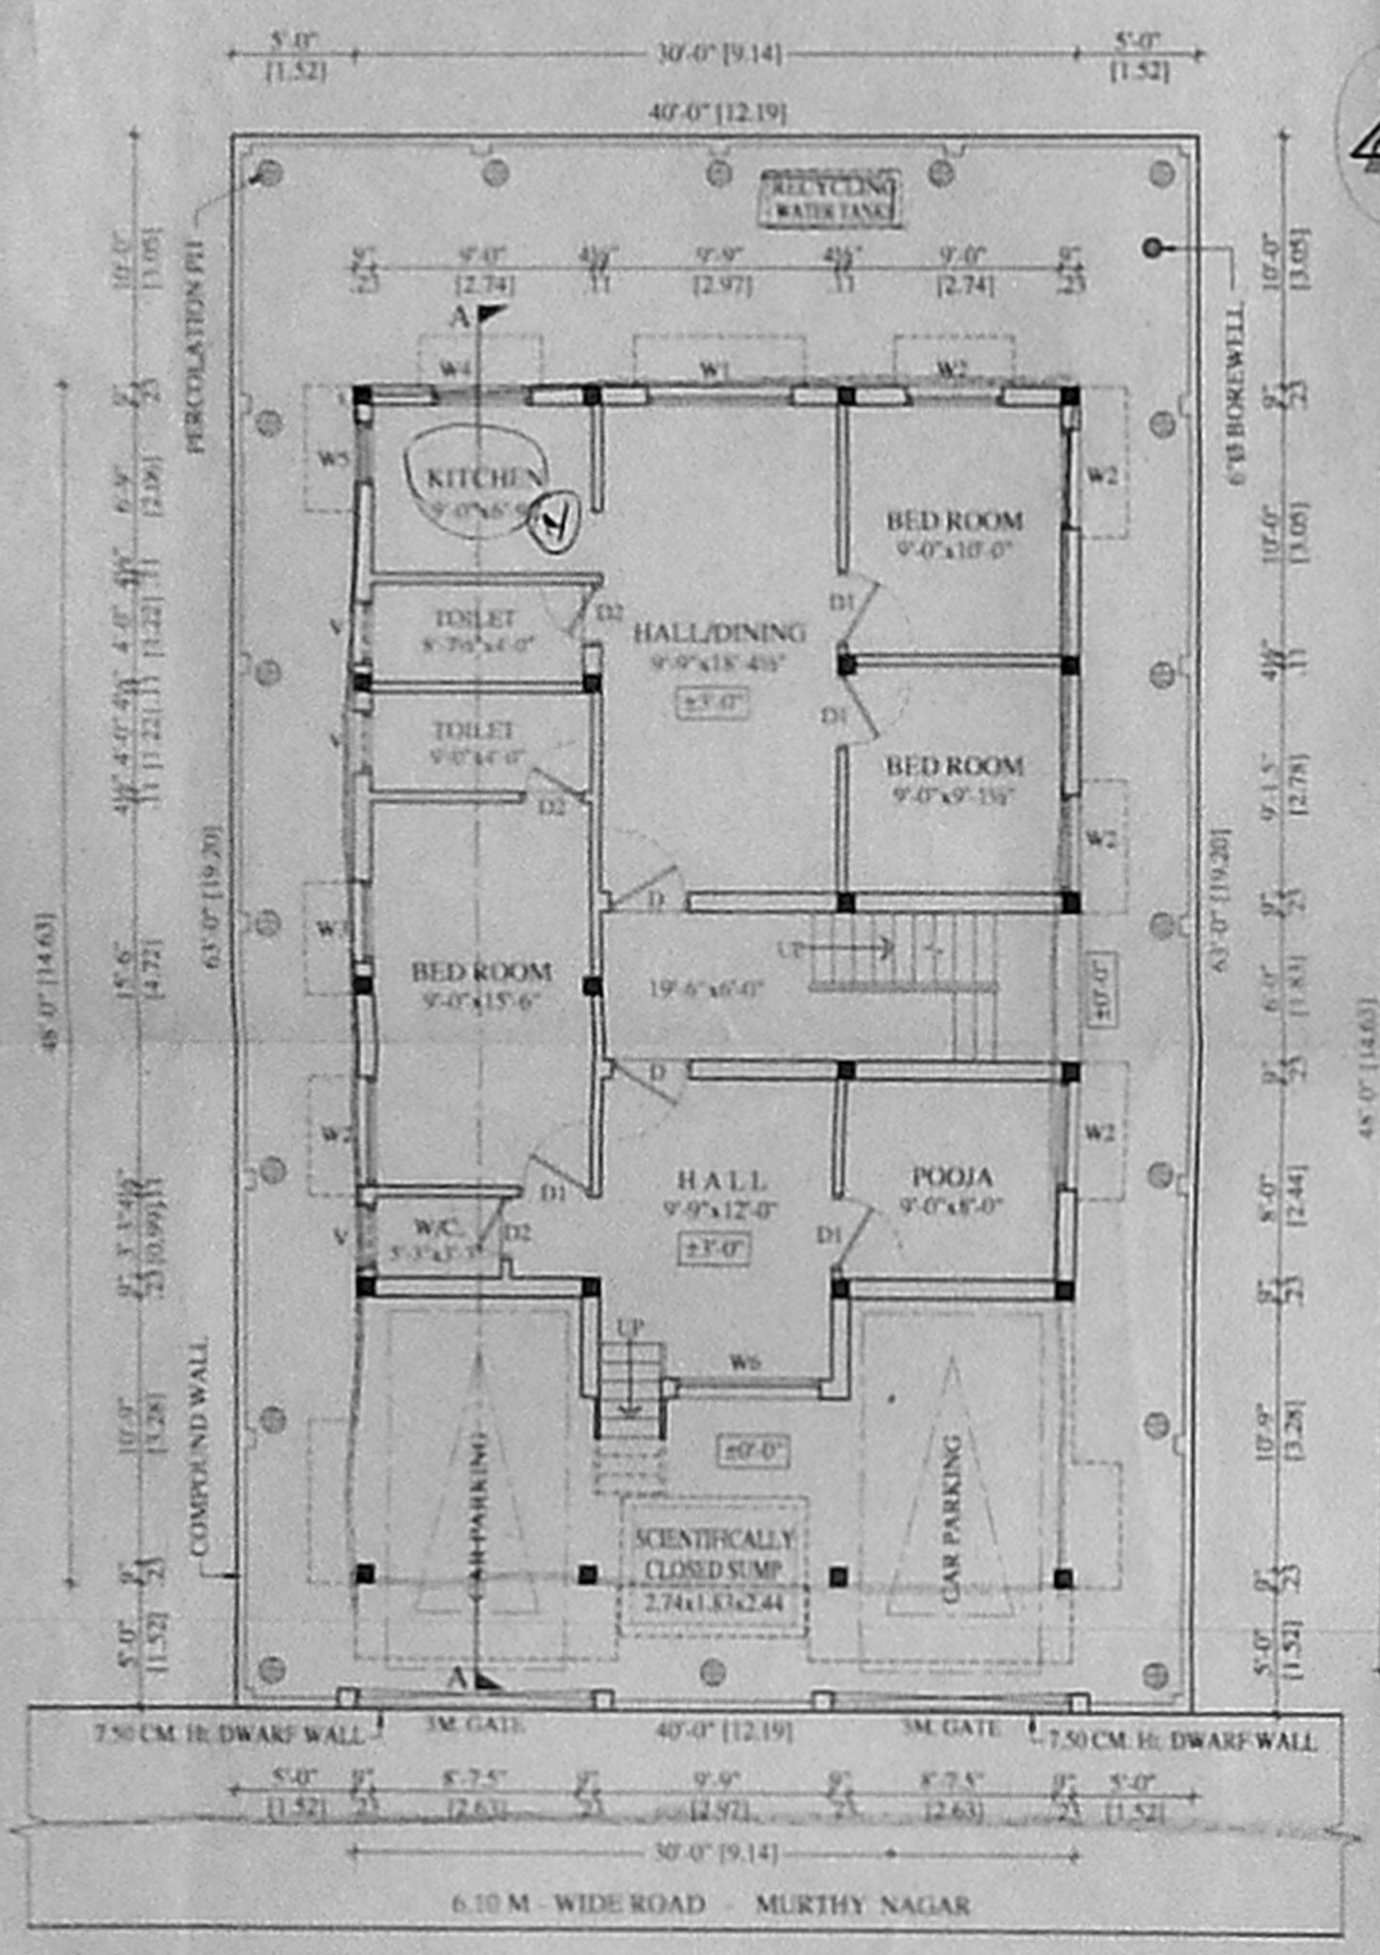


SITE cum STILL PART / GROUND FLOOR PART

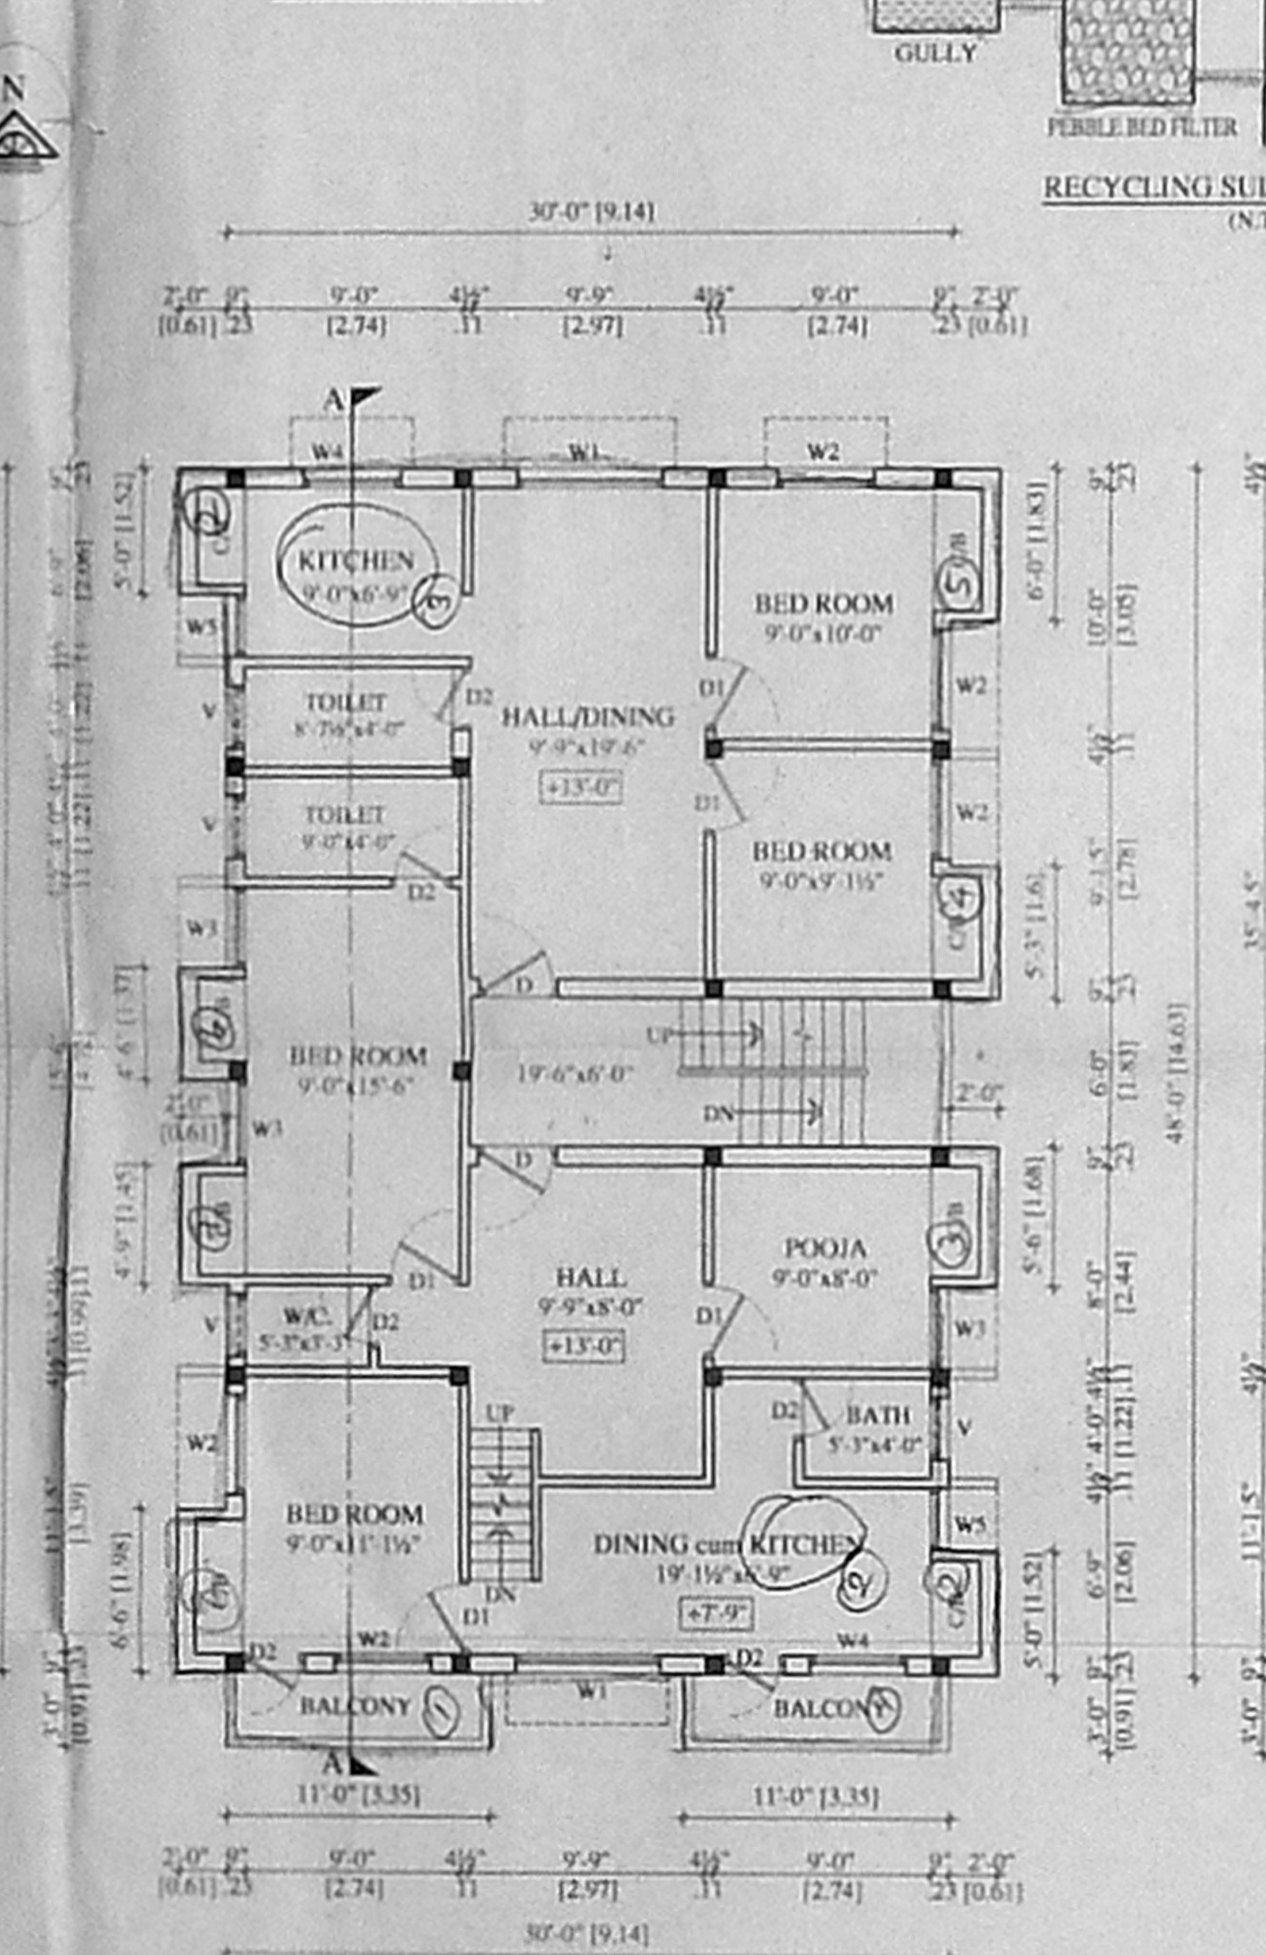


FIRST FLOOR PLAN

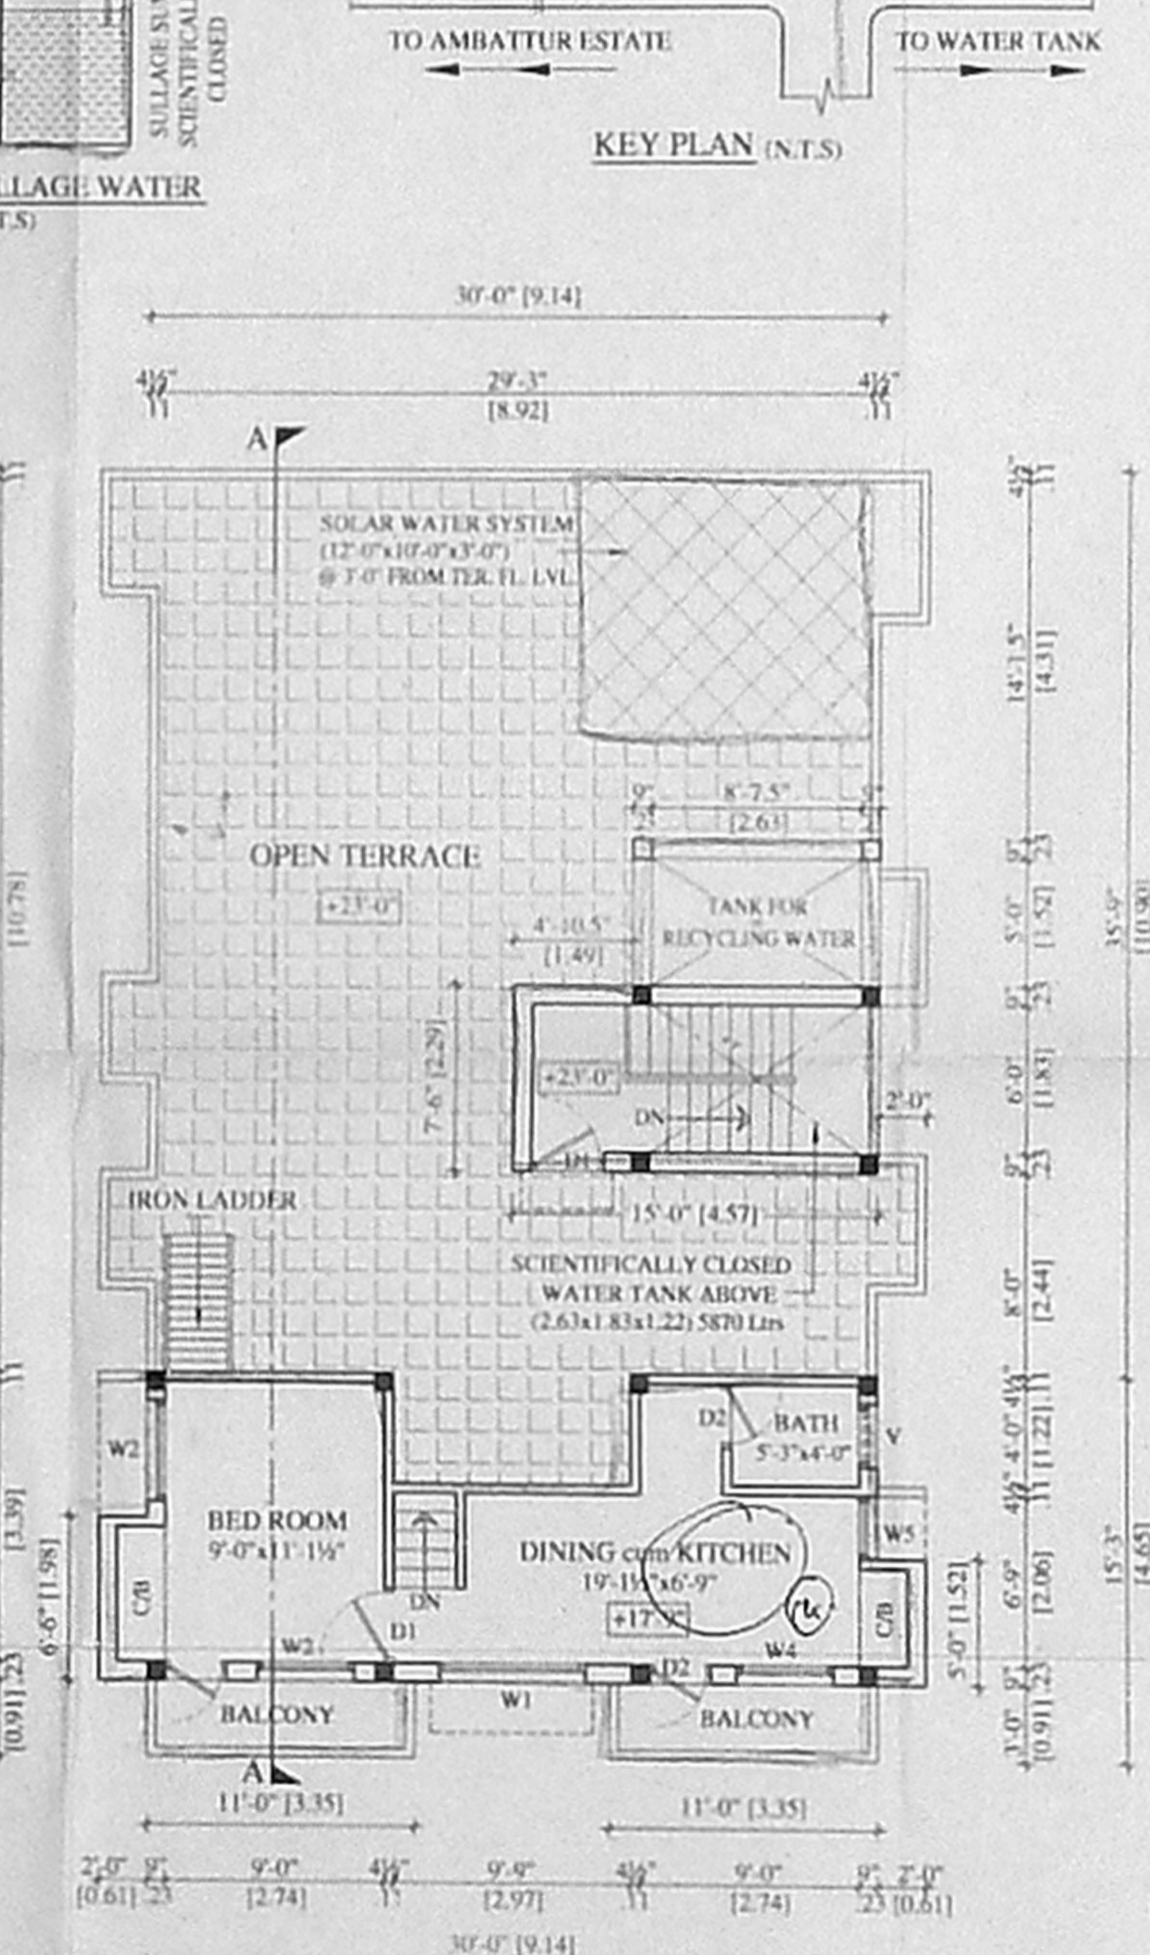

SECOND FLOOR PLAN - PART

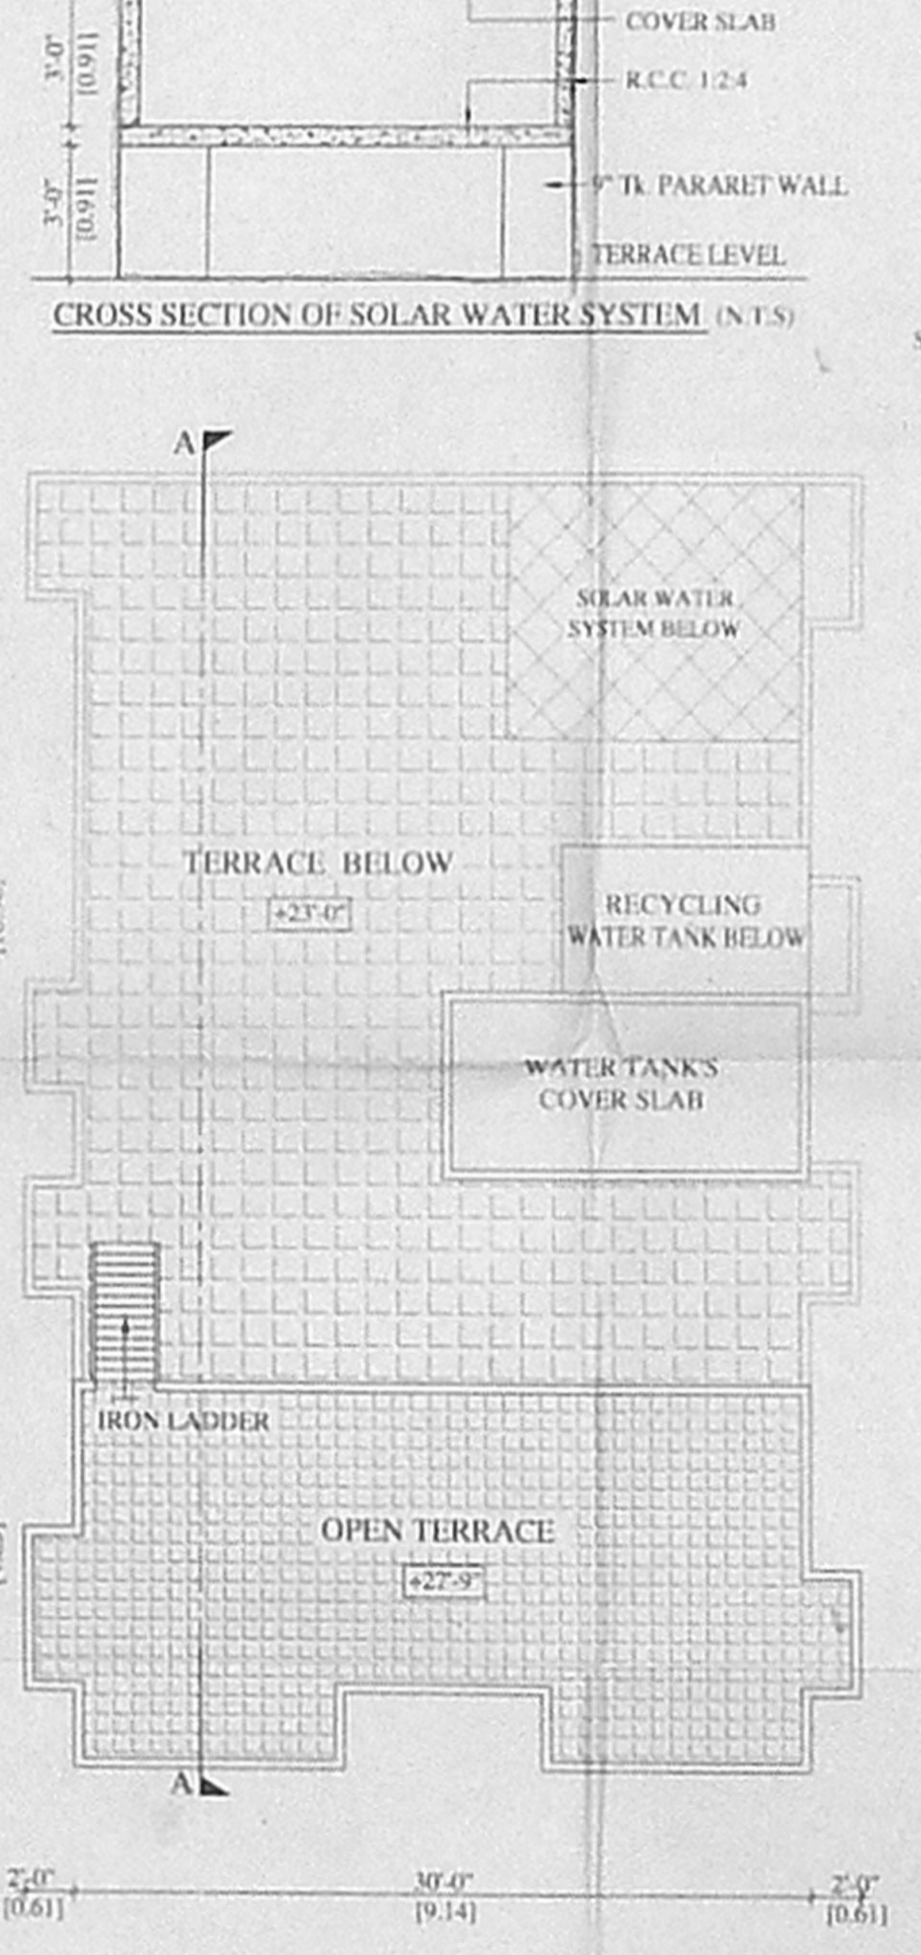

TERRACE FLOOR PLAN

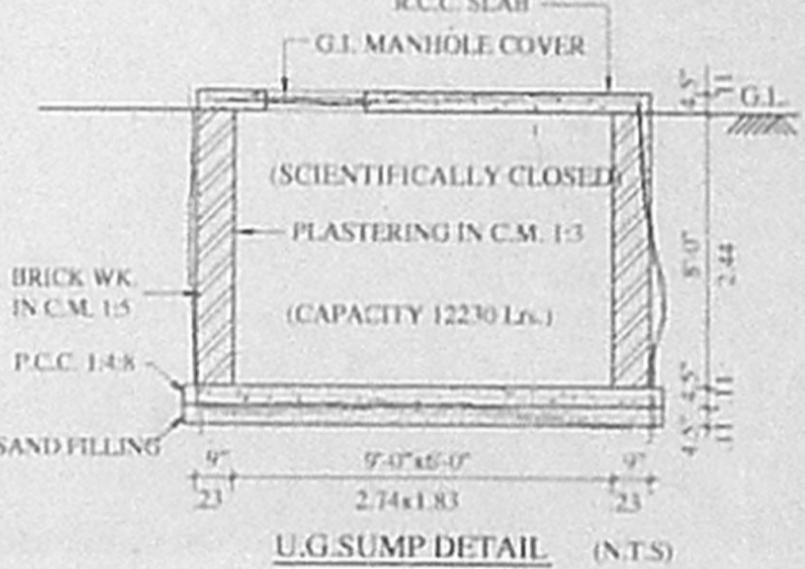

U.G. SUMP DETAIL (N.T.S)

SCHEDULE OF JOINERY

D	MAIN DOOR	3'-3" x 7'-0"	(1.00x2.13)
D1	DOOR	3'-0" x 7'-0"	(0.91x2.13)
D2	DOOR	2'-6" x 7'-0"	(0.76x2.13)
W1	WINDOW	6'-0" x 4'-6"	(1.83x1.37)
W2	WINDOW	4'-0" x 4'-6"	(1.00x1.37)
W3	WINDOW	3'-3" x 4'-6"	(1.22x1.37)
W4	KITCHEN WINDOW	4'-0" x 3'-6"	(1.22x1.07)
W5	KITCHEN WINDOW	2'-6" x 3'-6"	(0.76x1.07)
W6	WINDOW	6'-0" x 3'-6"	(1.83x1.07)
V	VENTILATOR	2'-6" x 2'-0"	(0.76x0.61)

COLOUR CODE  
 PROPOSED: [Symbol]  
 ROAD: [Symbol]  
 BOUNDARY: [Symbol]

OWNER  
 E. Tamil Selvi

LICENSED SURVEYOR

G. DILLIASENU  
 LICENSED SURVEYOR NO. 52 CLASS-II  
 CORPORATION OF CHENNAI  
 OLD NO. 9, NEW NO. 21, MITTU STREET,  
 AYANAVARAM, CHENNAI - 23.  
 CELL: 9444308078, RES. NO. 73538