




OFFICE COPY

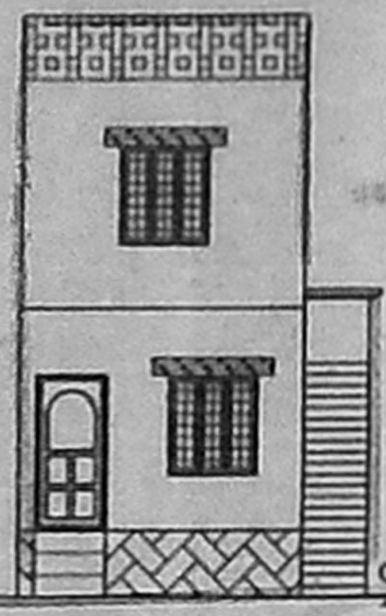


FRONT ELEVATION

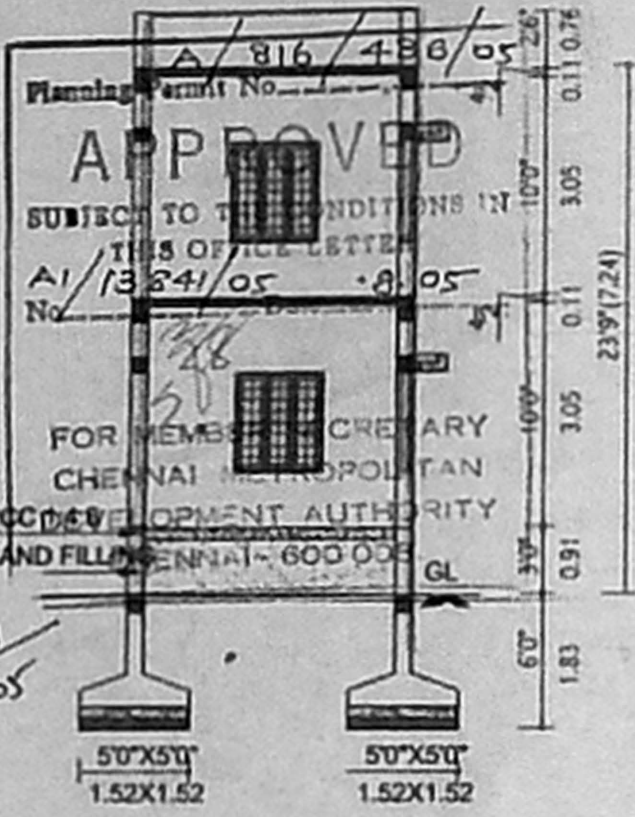


SECTION AT "A-B"

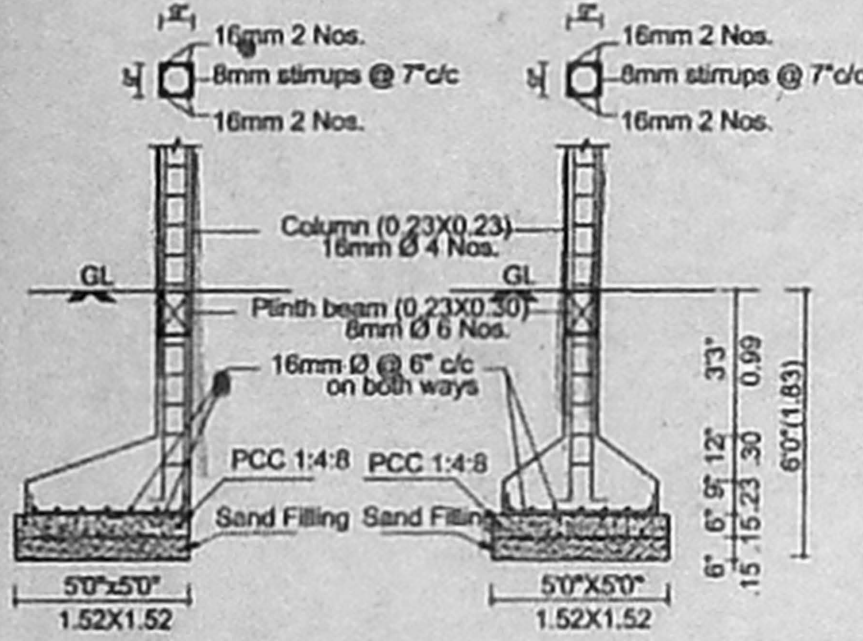


FOUNDATION DETAILS

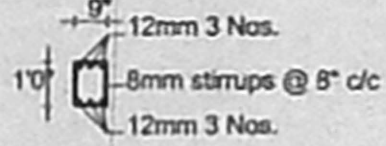


PLINTH BEAM

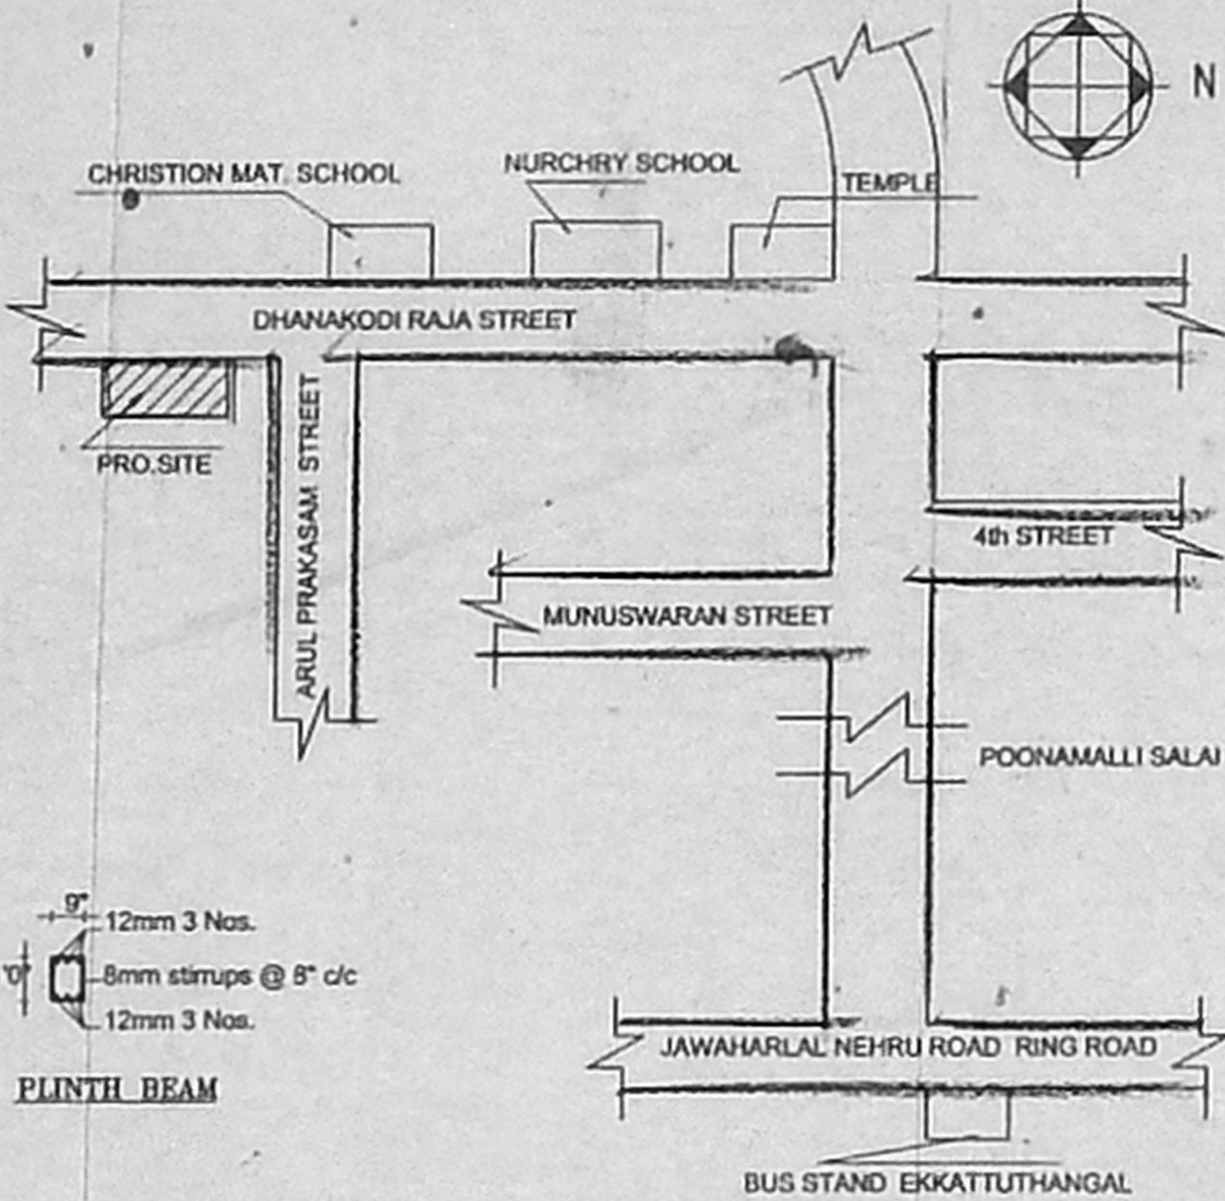


KEY PLAN N.T.S.

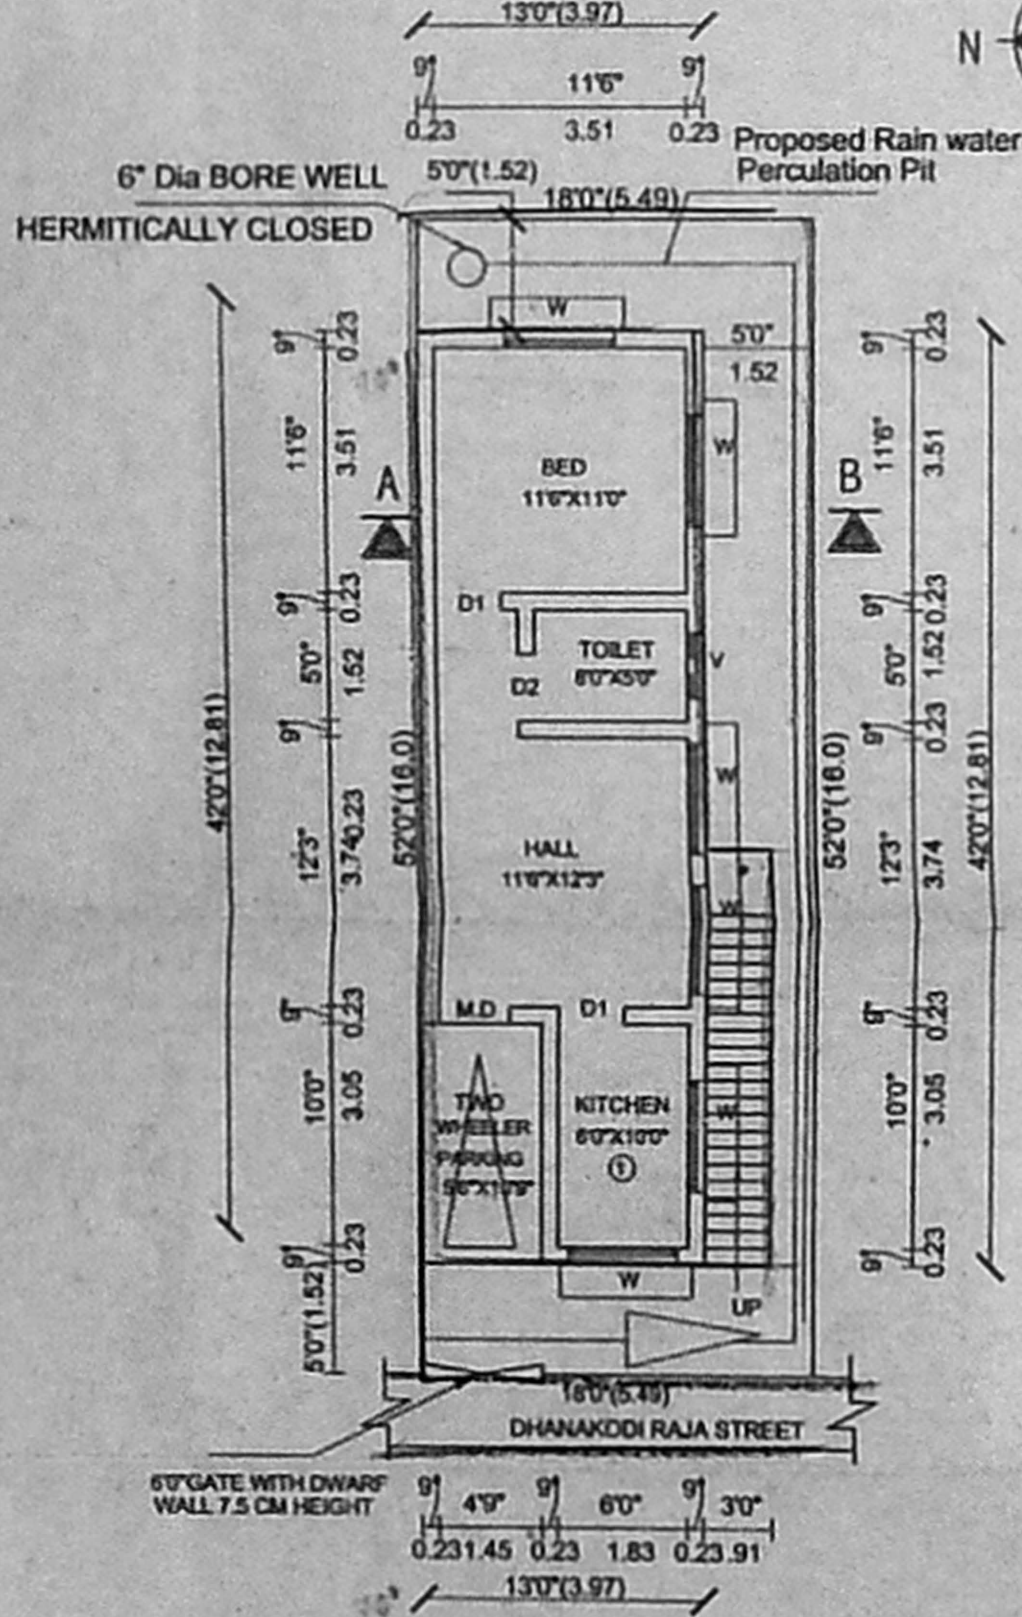


SITE CUM PRO. GROUND FLOOR PLAN

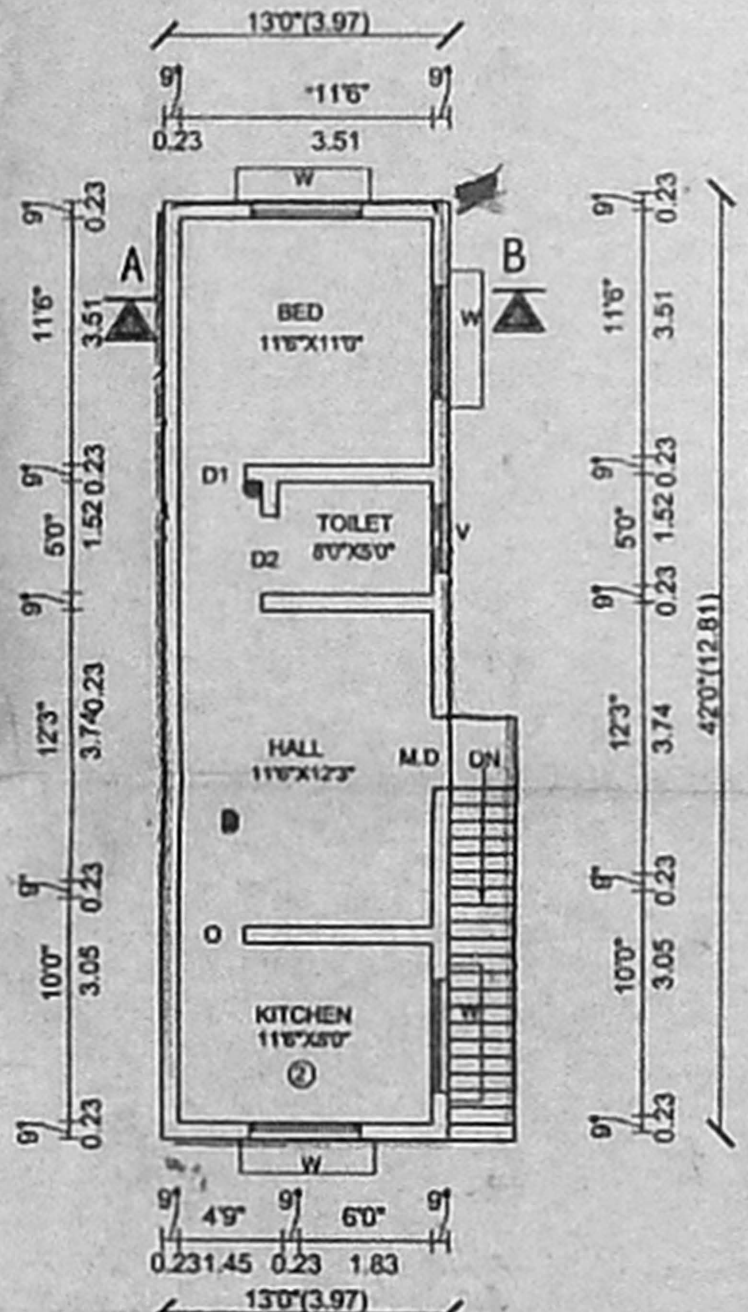

PRO. FIRST FLOOR PLAN

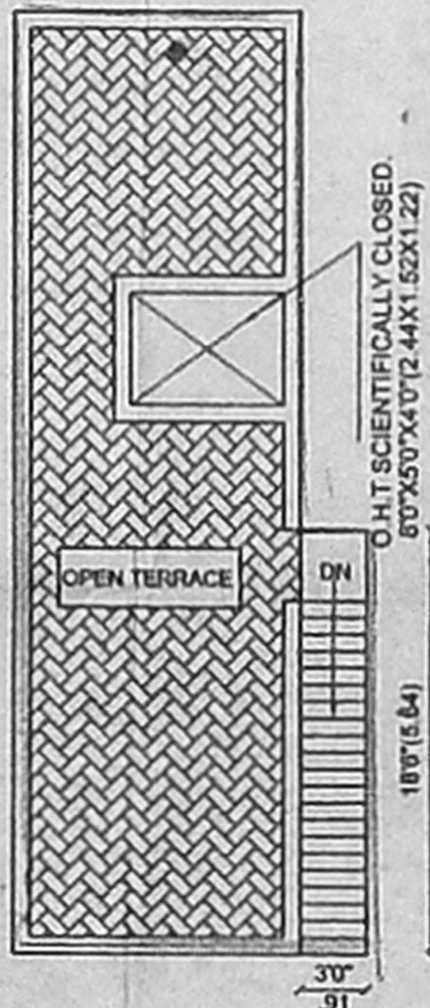

TERRACE FLOOR PLAN

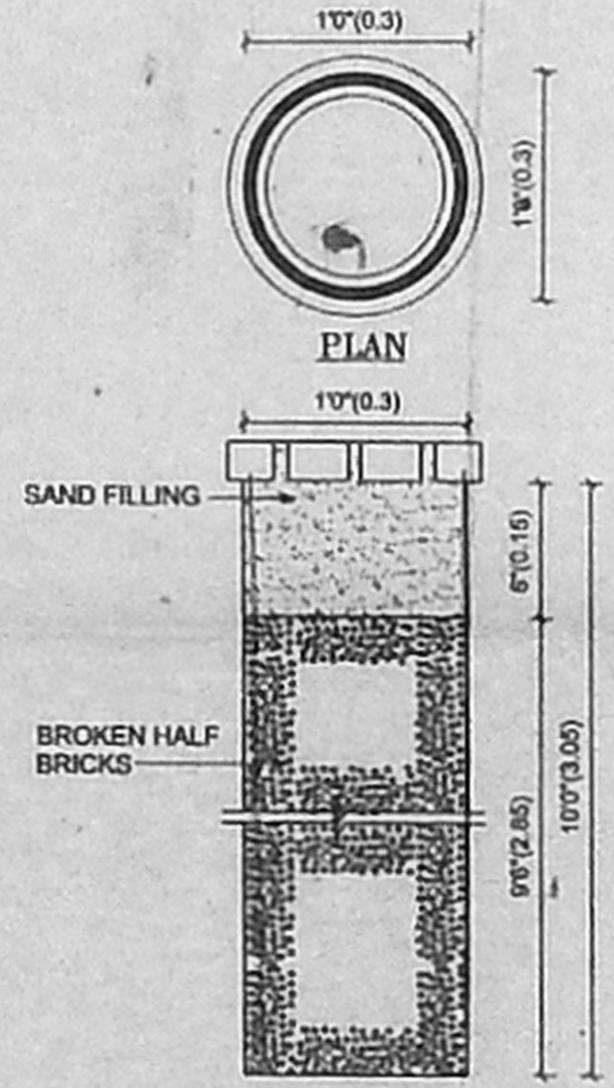

PERCOLATION PIT RAINWATER DETAILS (SCALE - 1" = 1'0")

SPECIFICATIONS		SHEET NO.
<ul style="list-style-type: none"> Using Sigg Bricks in Basement and in Super Structure in CM 1:5 Mts. All R.C.C Works with suitable Reinforcement Ceiling Plastering with CM 1:3 Mts. Wall Plastering inside and outside with CM 1:5 Mts. All Woodwork with Best Quality Teak and countrywood White and Colour with Three Coats Painting with Three Coats of Approved Paint over One Coat of Primer 		

SCHEDULE OF JOINERY			
TYPE	DESCRIPTION	Fin's Size	Quantity
D	DOOR	3'7" x 7'0"	10002130
D1	DOOR	3'0" x 7'0"	9102130
D2	DOOR	2'6" x 7'0"	7602130
W	WINDOW	5'7" x 4'1"	15202130
W1	WINDOW	4'7" x 4'1"	12202130
V	VENTILATOR	1'7" x 2'1"	910270
I	IRLLY	5'0" x 4'1"	15201370

AREA STATEMENT		
DESCRIPTION	SQ. FT.	SQ. M.
TOTAL PLOT AREA	936	86.95
PROPOSED GROUND FLOOR	546	50.72
PROPOSED FIRST FLOOR	546	50.72
TOTAL BUILT-UP AREA	1092	101.45
PLOT COVERAGE	58%	
F.S.I	60 X 42.3	1.17

PLAN SHOWING THE PROPOSED CONSTRUCTION OF RESIDENTIAL BUILDING AT DOOR NO.41/13, DHANAKODI RAJA STREET, EKJATTUTHANGAL, CHENNAI-97. COMPRISED IN T.S.NO.32, BLOCK NO.2, EKJATTUTHANGAL VILLAGE.

CORPORATION DIVISION NO.140 ZONE-IX

LEGEND	
PROPOSED	BOUNDARY
	ROAD

SHEET TITLE		DWG NO.
SITE CUM GROUND FLOOR, FIRST FLOOR, SECTION/ELEVATION/KEY PLAN, PERCOLATION PIT, COLUMN DETAILS & PLINTH BEAM DETAILS.		PAP4304a
SCALE	DRAWN BY	JOB NO
1"=50'(1:100)	CJ	
	CHECKED BY	

OWNER

K. Selvarani

LICENSED SURVEYOR

S. Rama Prabhu

S. RAMA PRABHU
CONSULTING ENGINEER,
LICENSED SURVEYOR,
Regd. No.91,
CORPORATION OF CHENNAI,
AMBATTUR MUNICIPALITY,
MADHAVARASI MUNICIPALITY,
7th & 8th CROSSINGS, PERAMBUR, CHENNAI.

architects & engineers

R. RAMSON
associates

H.O. NEW NO.53, V.I.P HOME, Esd MAIN ROAD, P.A.PURAM, CHENNAI - 28. PHONE : 24613533, 52111027.	B.O. NO. 72 & 73, "SRISHAS", SERUVALLUR HIGH ROAD, PERAMBUR, CHENNAI - 11. PHONE : 5216492, 26701298.
---	---