



OFFICE COPY

APPROVED  
 SUBJECT TO THE CONDITIONS IN THIS OFFICE LETTER.  
 No. A/1397/05 Date: 3-05  
 FOR MEMBER SECRETARY  
 CHENNAI METROPOLITAN  
 DEVELOPMENT AUTHORITY  
 CHENNAI - 600 008.

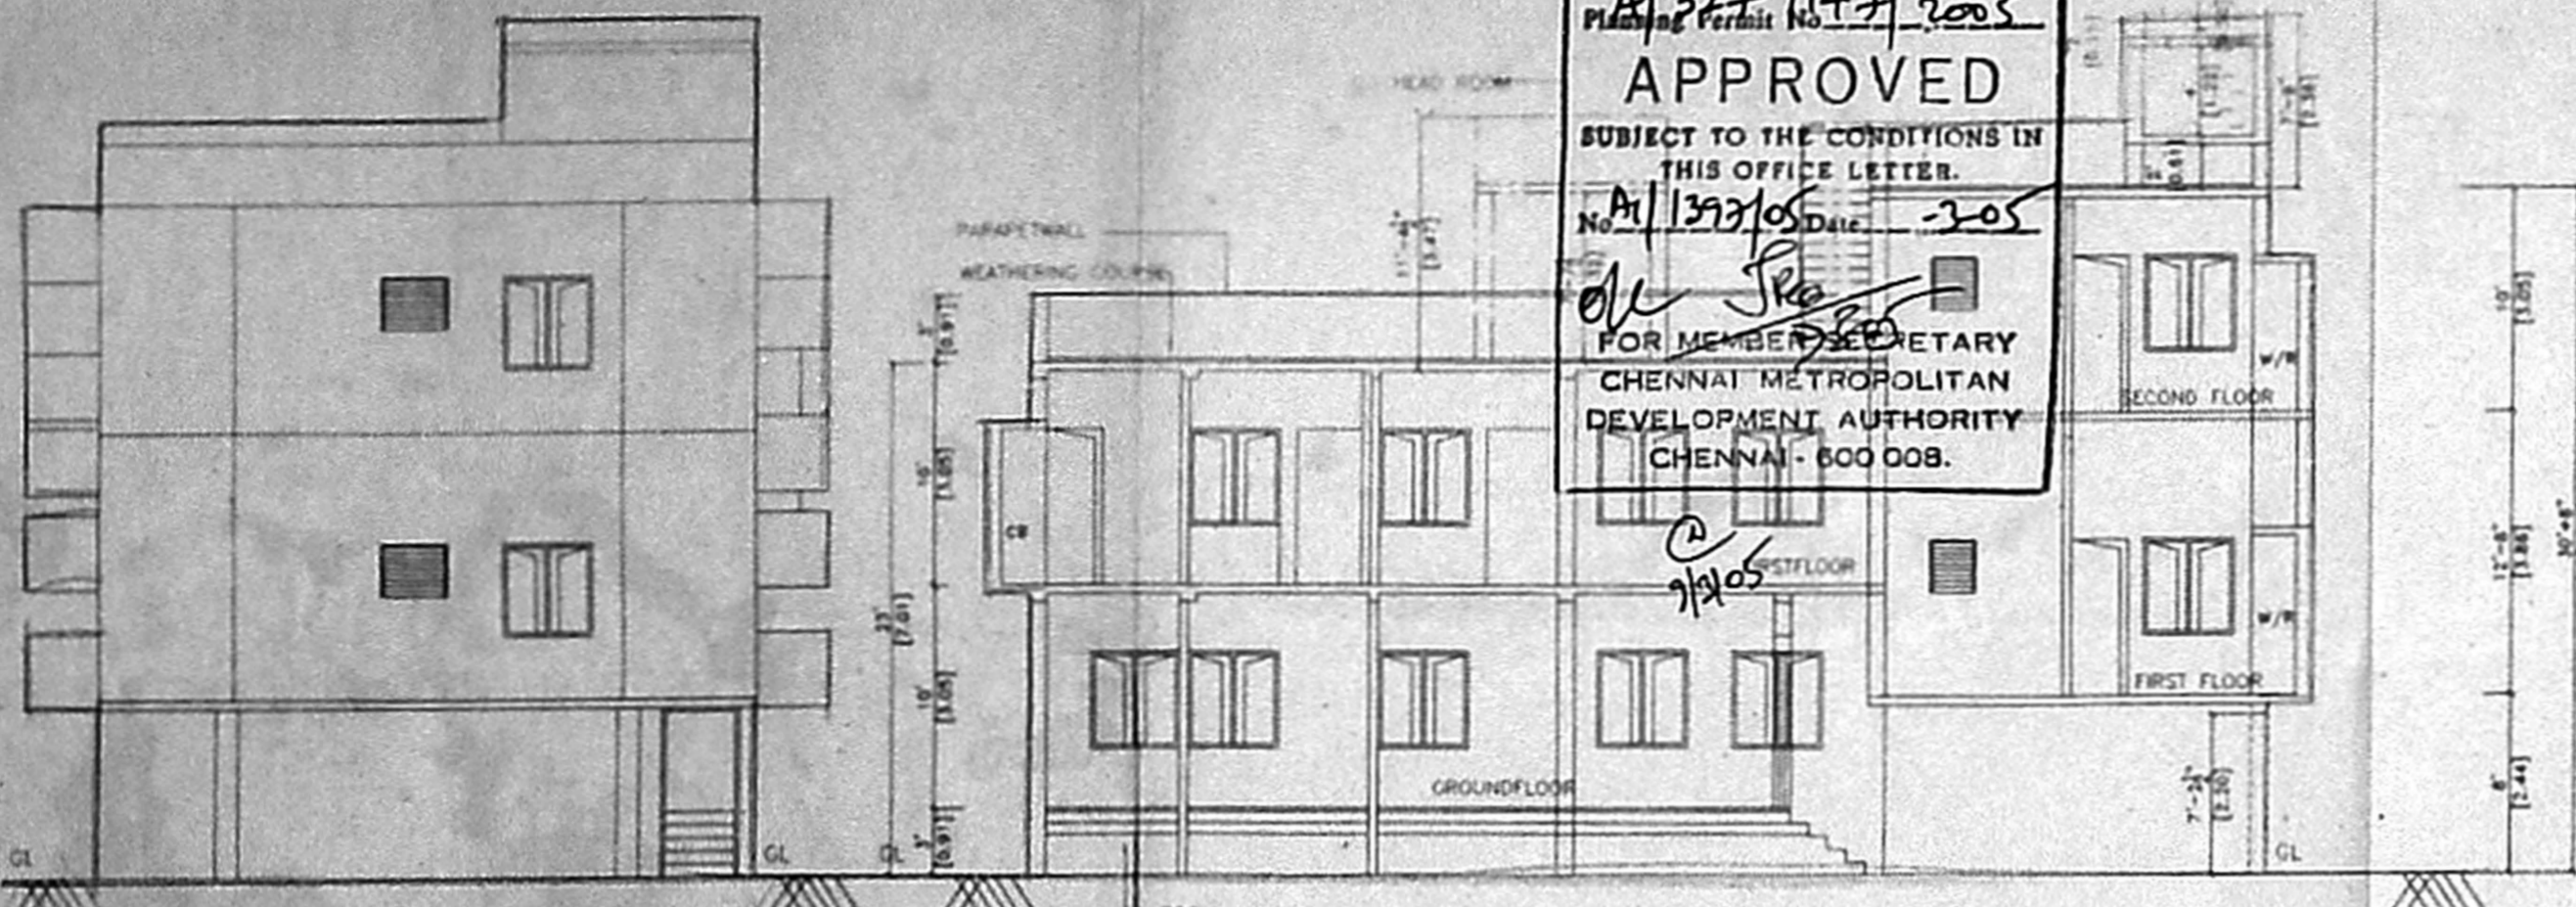

FRONT ELEVATION

SECTION A-A

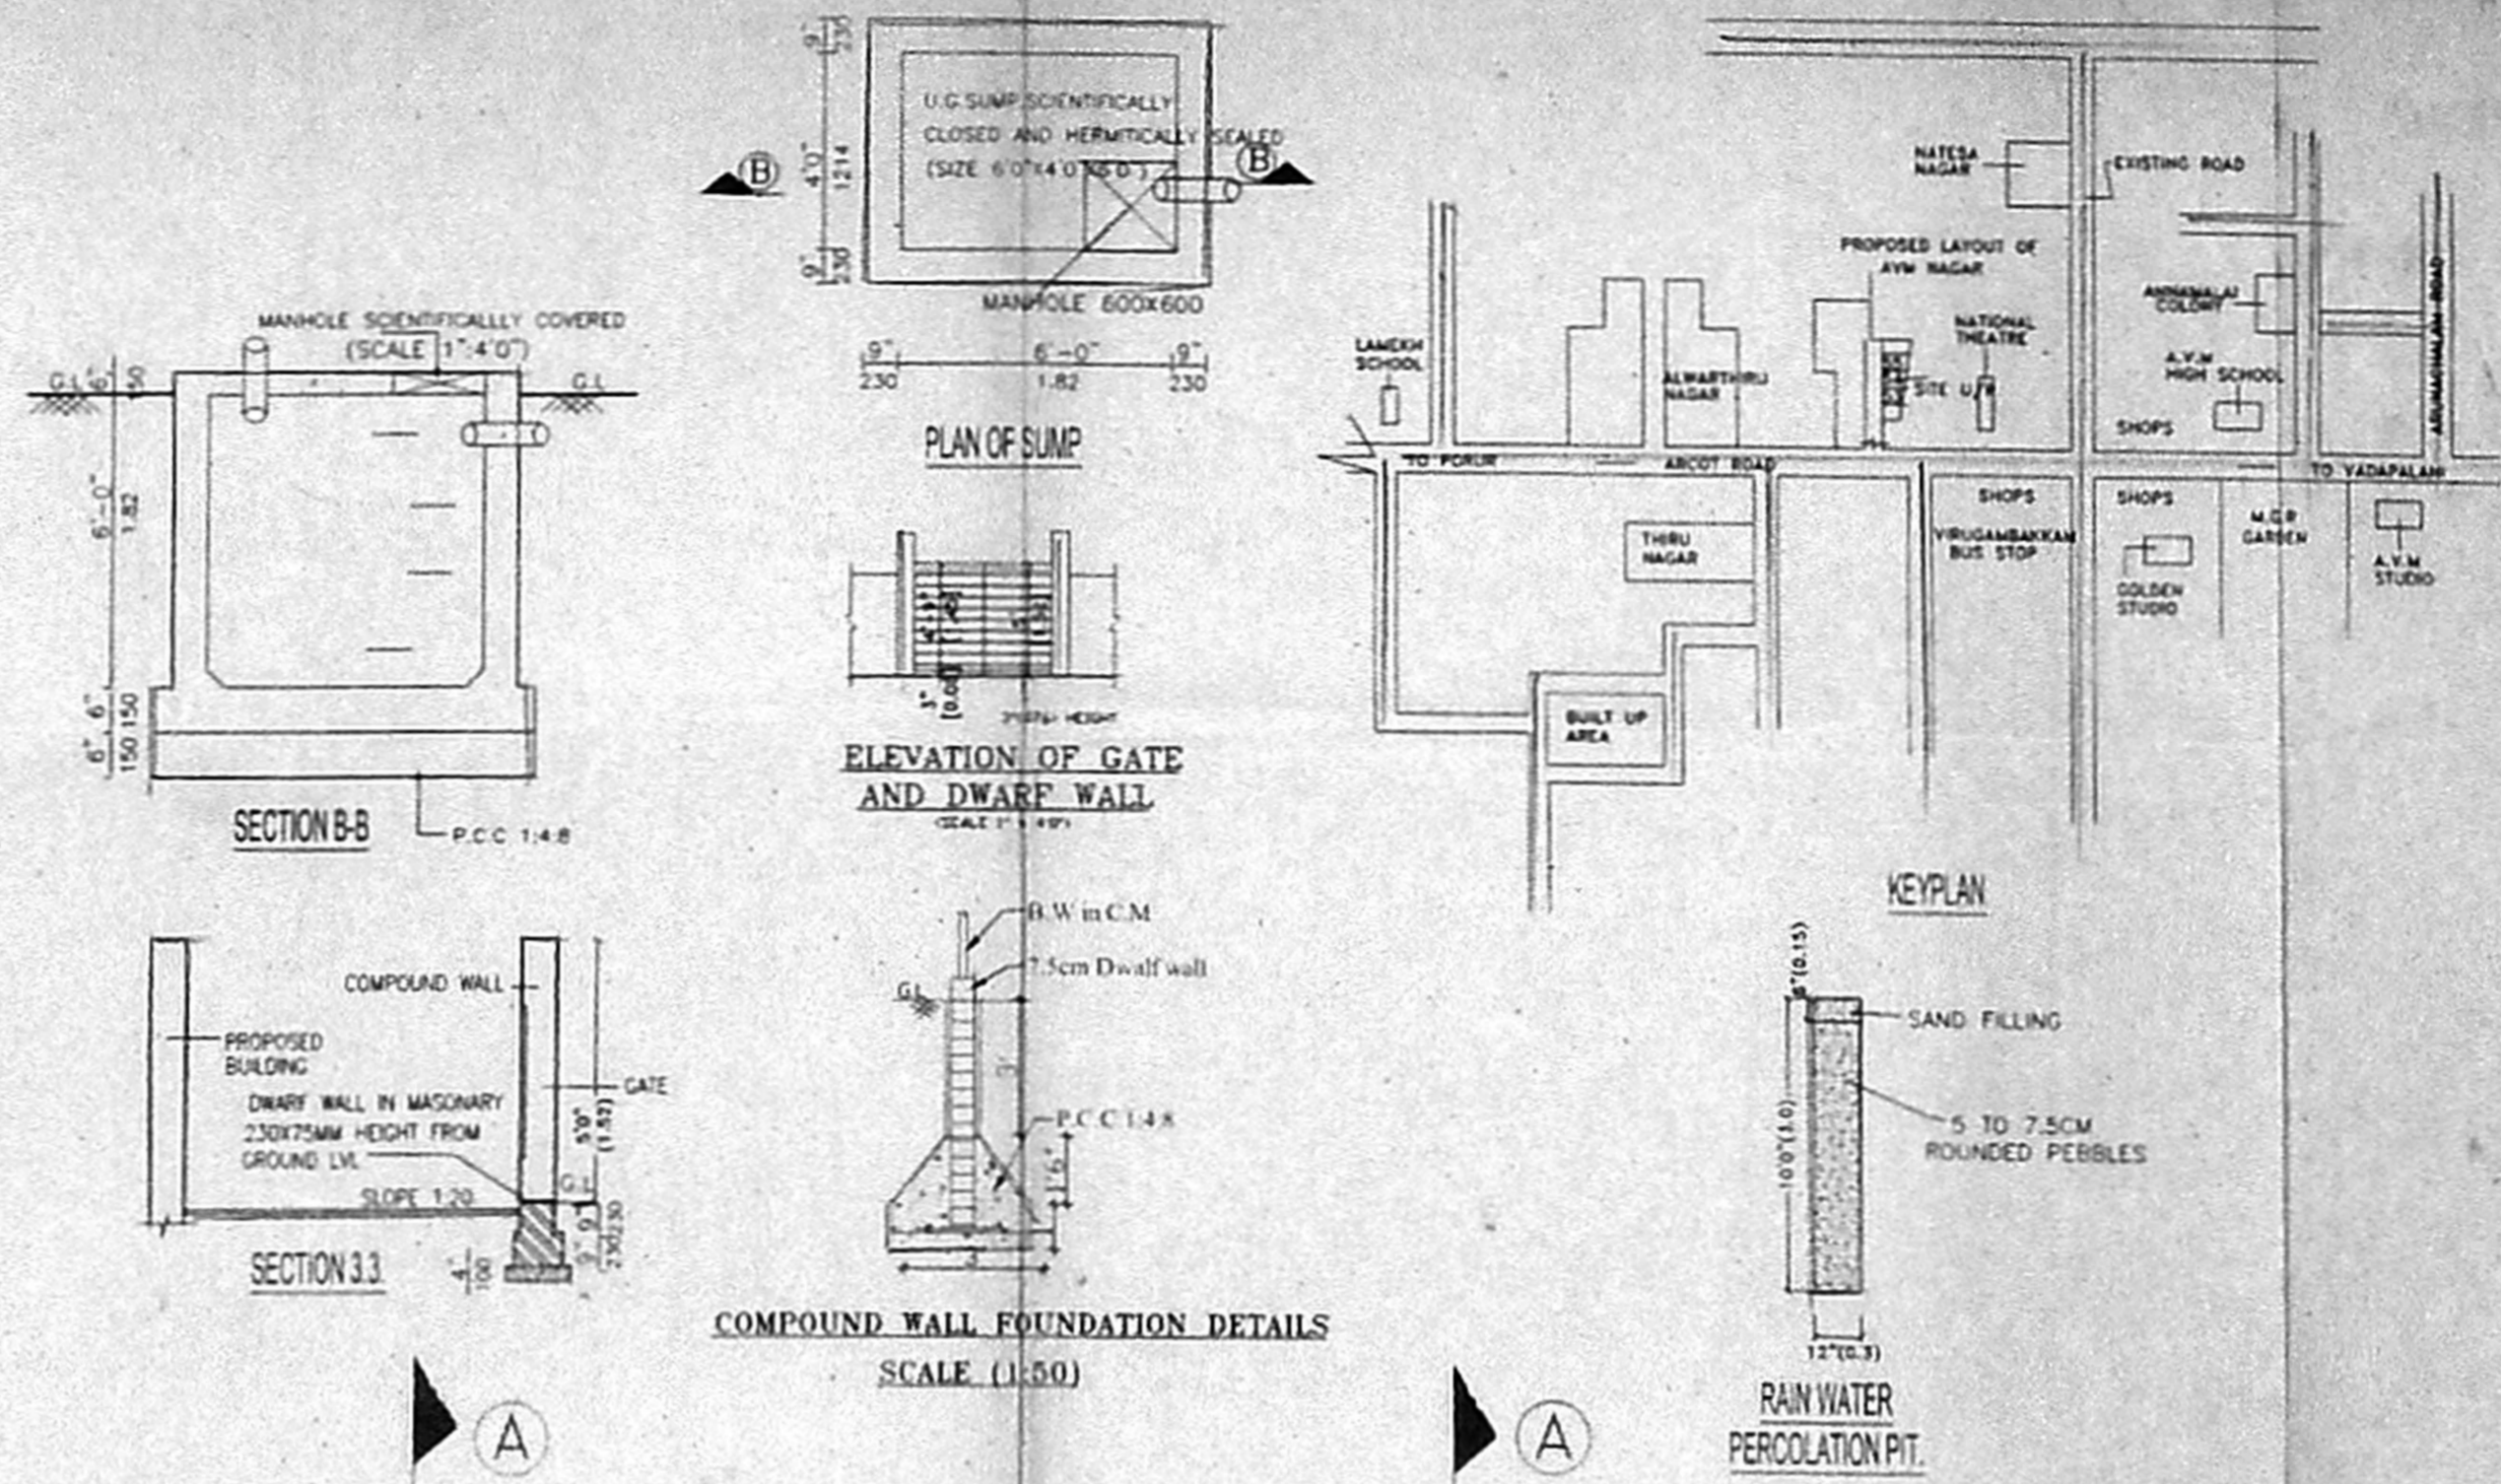

COMPOUND WALL FOUNDATION DETAILS SCALE (1:50)

RAIN WATER PERCOLATION PIT.

CMDA "A" CH...  
 C. No. A/1397/2005  
 Sundry Plan / Revised Plan  
 P.A. @ 21/2/2005  
 A.P. D.P.

NORTH

PROPOSED CONSTRUCTION OF A RESIDENTIAL BUILDING AT PLOT NO. 53, AVM AVENUE I MAIN ROAD S NO.174/2A1A1C, T.S NO.21, BLOCK NO.18, VIRUGAMBAKKAM VILLAGE, CHENNAI-92.

SPECIFICATION

1. R.C.C FOUNDATION AND COLUMN FOOTING
2. BRICK WORK IN SUPER STRUCTURE AND PARAPET WALL IN CM 1:5
3. R.C.C IN PLINTH BEAM LINTEL SUNSHADE SLAB
4. MOSAIC FLOORING IN CM 1:3
5. PLASTERING OF WALL IN CM 1:4
6. CEILING IN CM 1:3
7. TWO COATS OF COLOUR OR WHITE WASHING IN FLAT TILES TO SLOP

NOTES -

ALL DIMENSIONS ARE IN FEET & INCH. MM.

AREA STATEMENT

PLOT EXTENT (DOC)	2822.00 SQ.FT	262.17 SOM
PLOT EXTENT (PATA)	2982.18 SQ.FT	277.03 SOM
GROUND FLOOR	1121.00 SQ.FT	104.14 SOM
FIRST FLOOR	1827.25 SQ.FT	169.75 SOM
SECOND FLOOR (PART)	607.00 SQ.FT	56.39 SOM
TOTAL	3555.25 SQ.FT	330.28 SOM
COVERAGE	64.47%	
F.S.I	1.25	

COLOUR INDEX



JOINERY DETAILS


MAIN DOOR	MD	3'6" X 7'0"
DOOR	D1	3'0" X 7'0"
DOOR	D2	2'8" X 7'0"
WINDOW	W	4'0" X 4'6"
FRENCH WINDOW	FW	6'0" X 6'6"
KITCHEN WINDOW	KW	4'0" X 3'0"
VENTILATOR	V	2'0" X 2'0"

SCALE 1" = 8'0"  
 DATE 05.12.2K  
 DRAWN W.O.C  
 CHECKED

SIGNATURE OF OWNER


K.M. GANESH

SIGNATURE OF LICENSED SURVEYOR  
 B.E. (Civil), AMIE, C. Engg., CIVIL,  
 CHARTERED ENGINEER & APPROVED VALUER,  
 CLASS-I LICENSED SURVEYOR,  
 Reg No. 600/2004-2005,  
 DCCR No. 11/206, 11th BLOCK,  
 INBAR M. J. ADARSH SCHOOL,  
 CHENNAI - 600 025  
 PHONE No. 26692050  
 SYSTEM FILE NAME: 1984122050

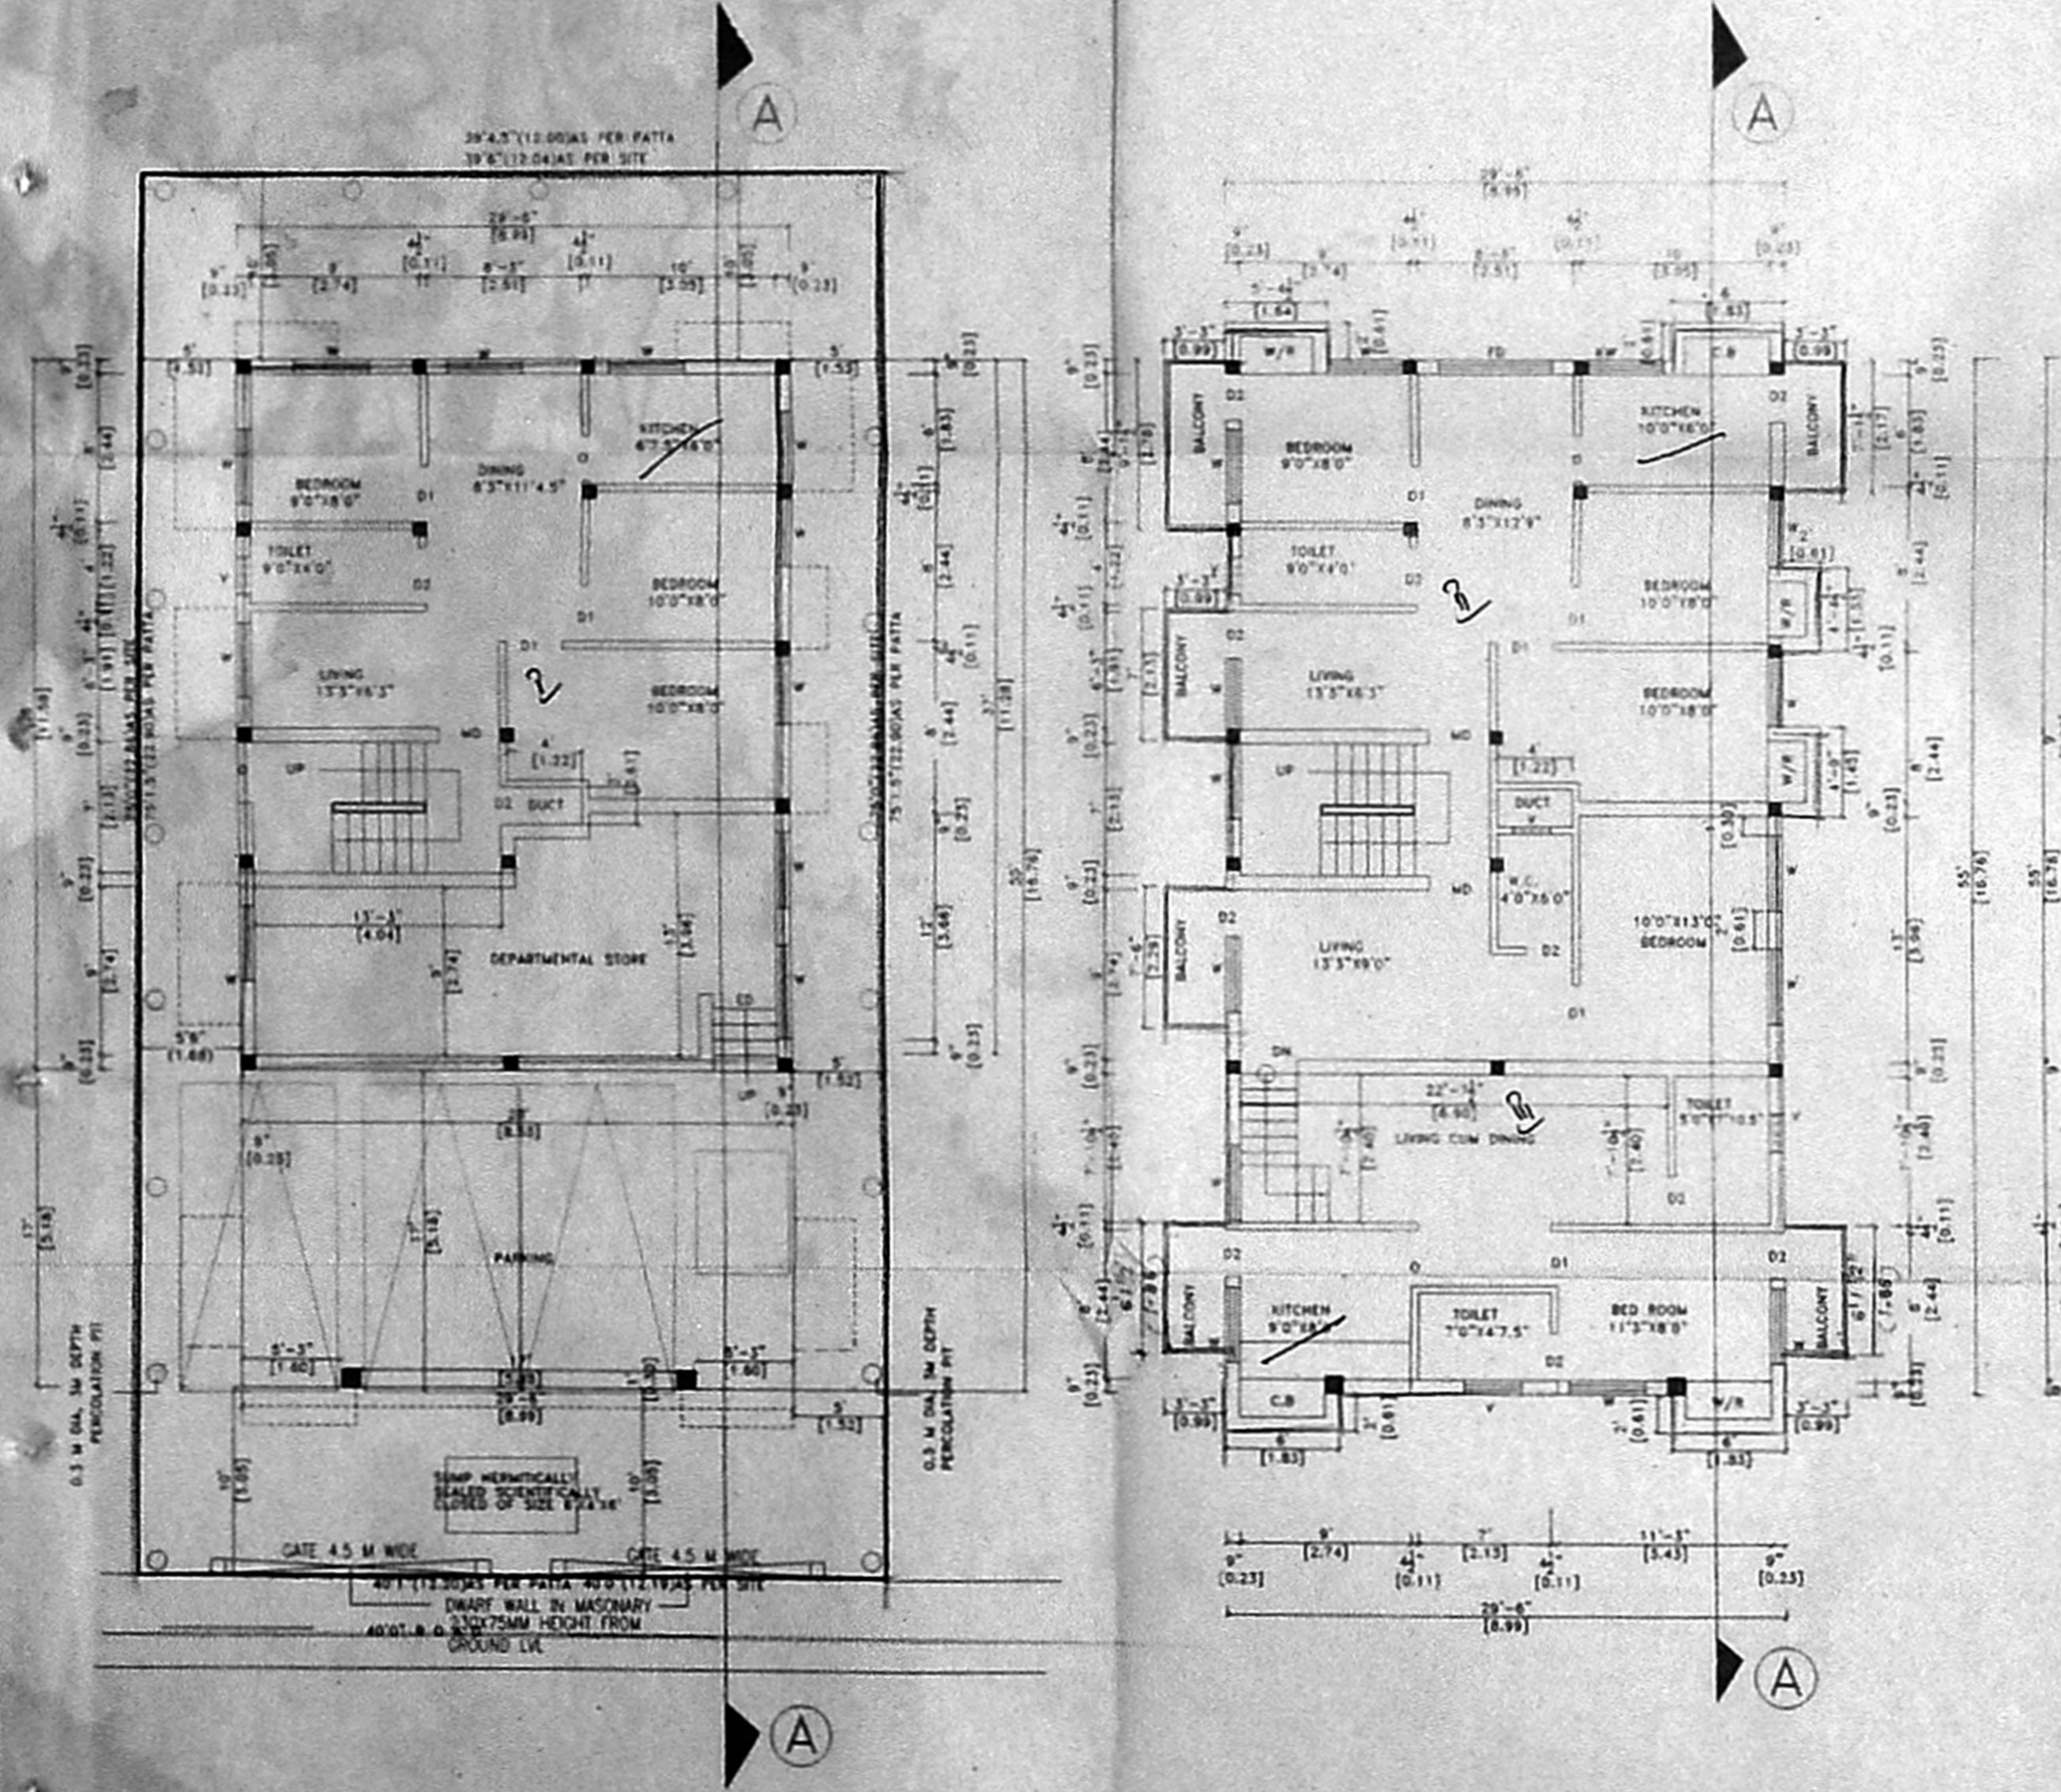


SITE CUM STILT/ GROUND FLOOR (PART) PLAN

FIRST FLOOR PLAN

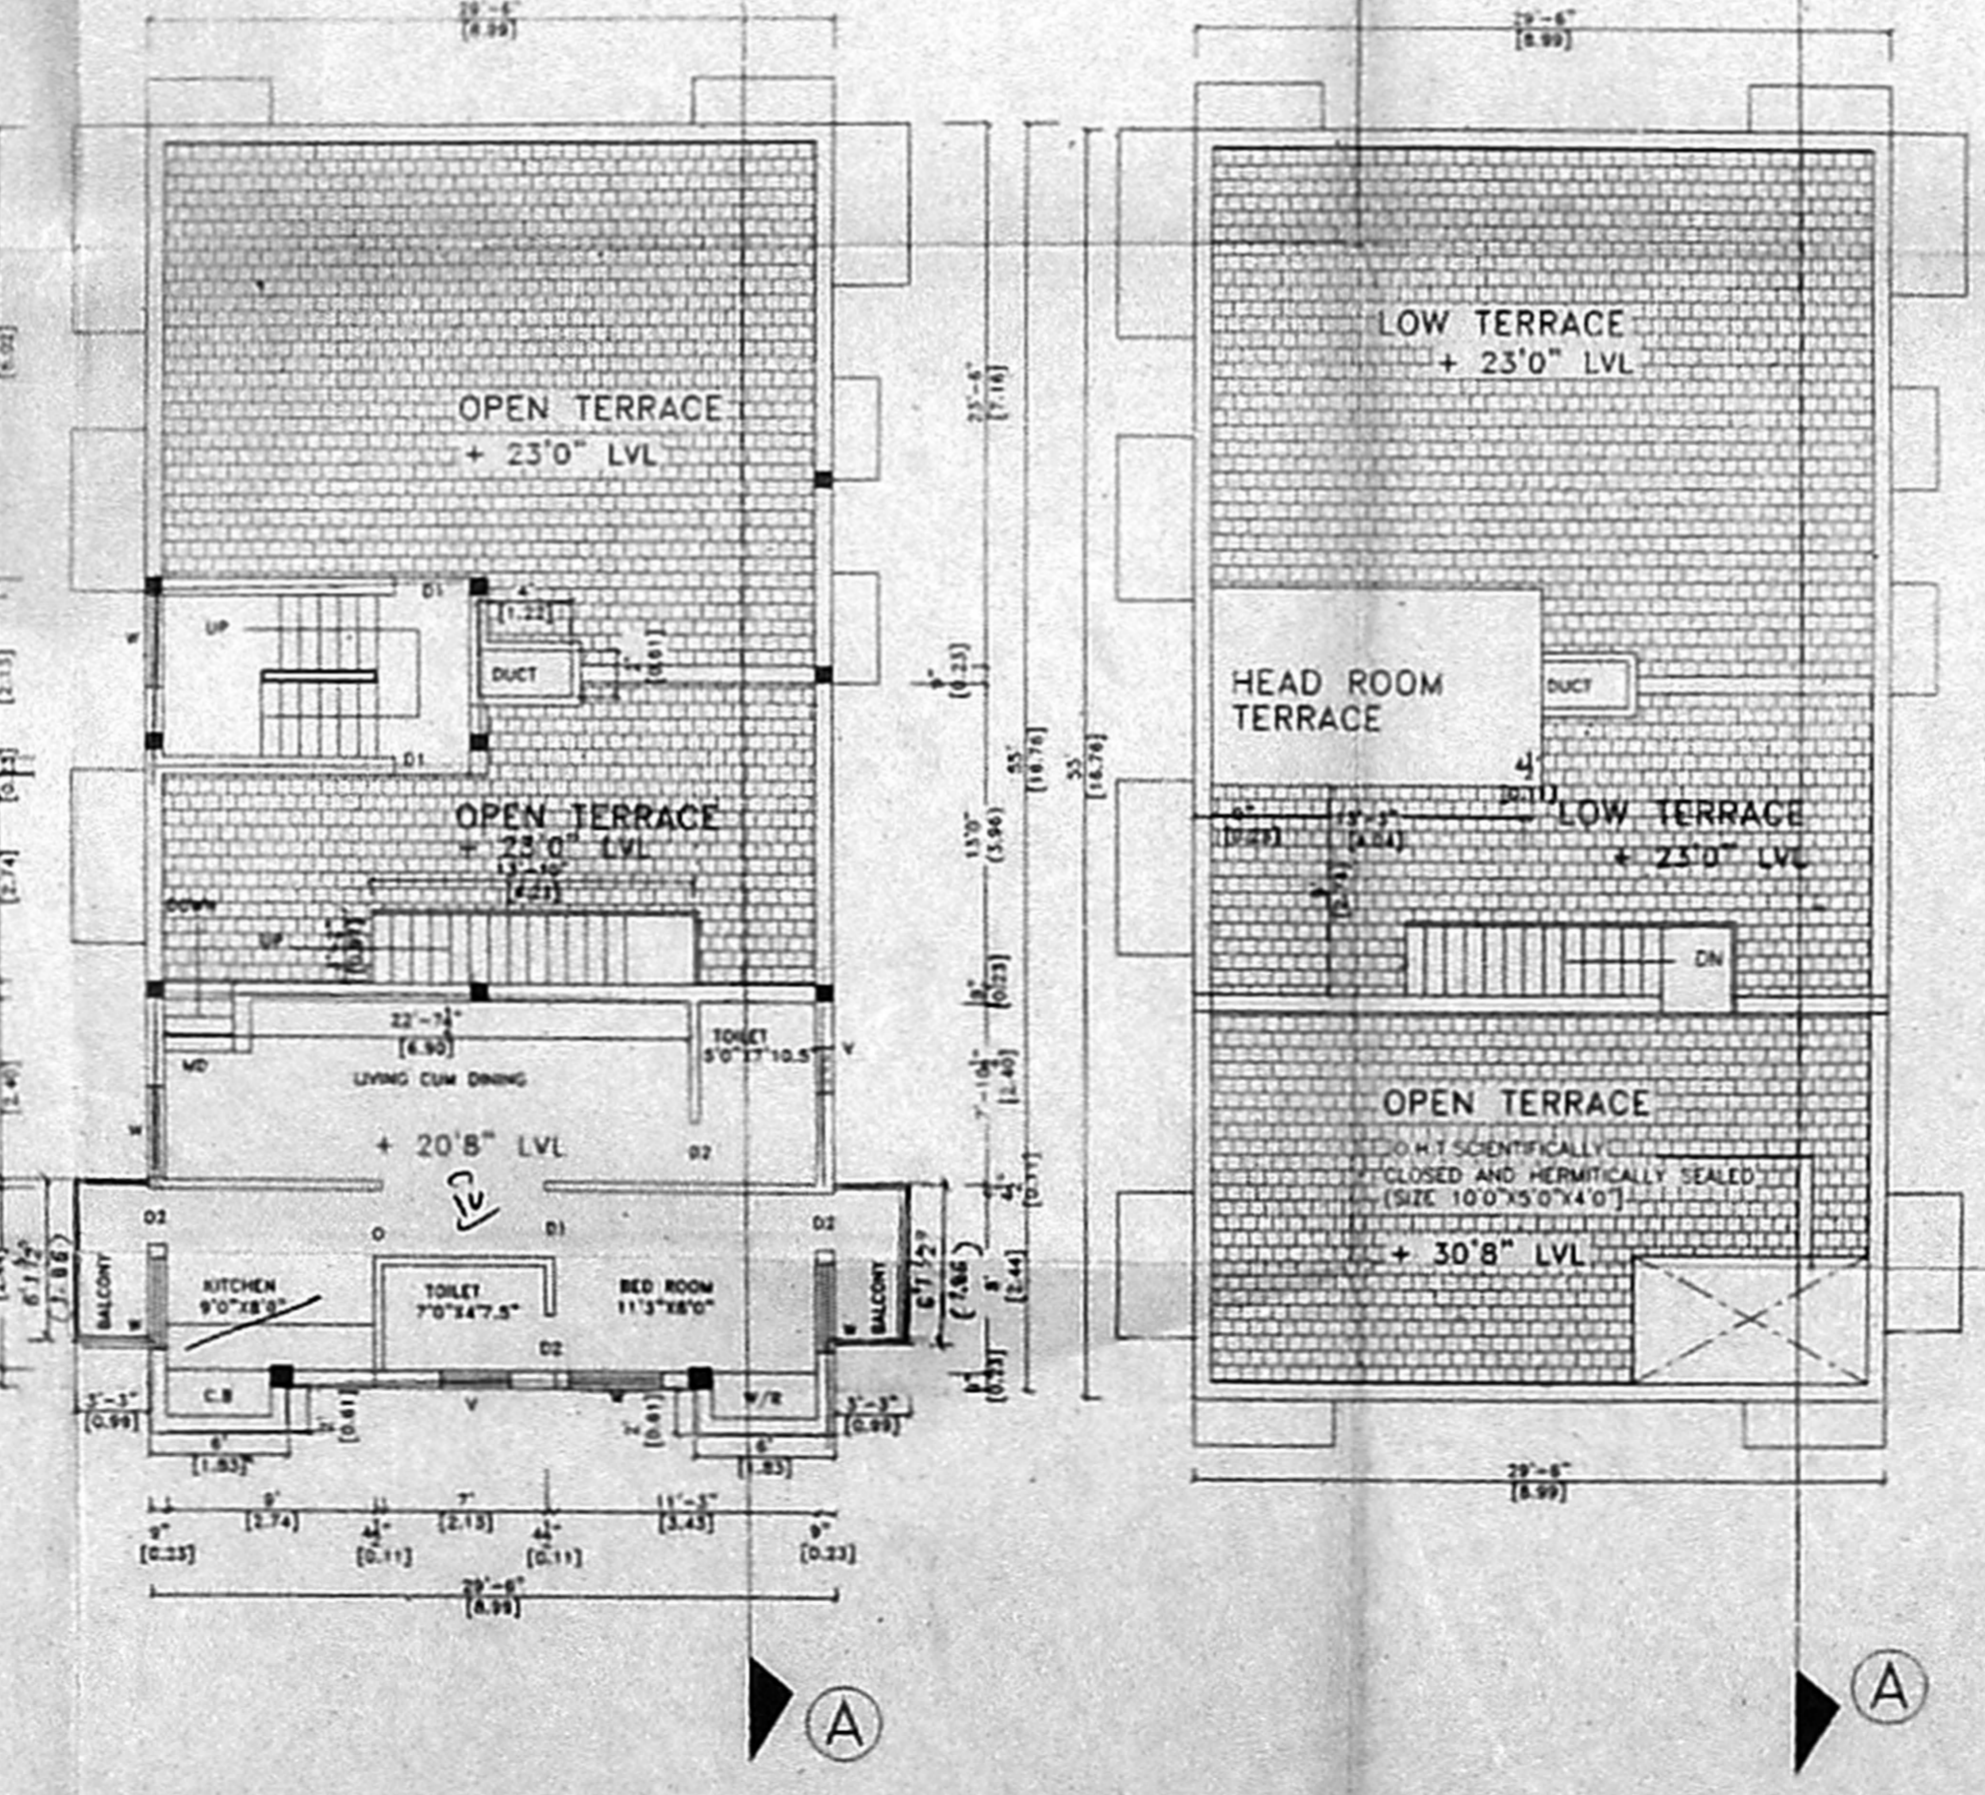

SECOND FLOOR PLAN (PART)

TERRACE FLOOR PLAN

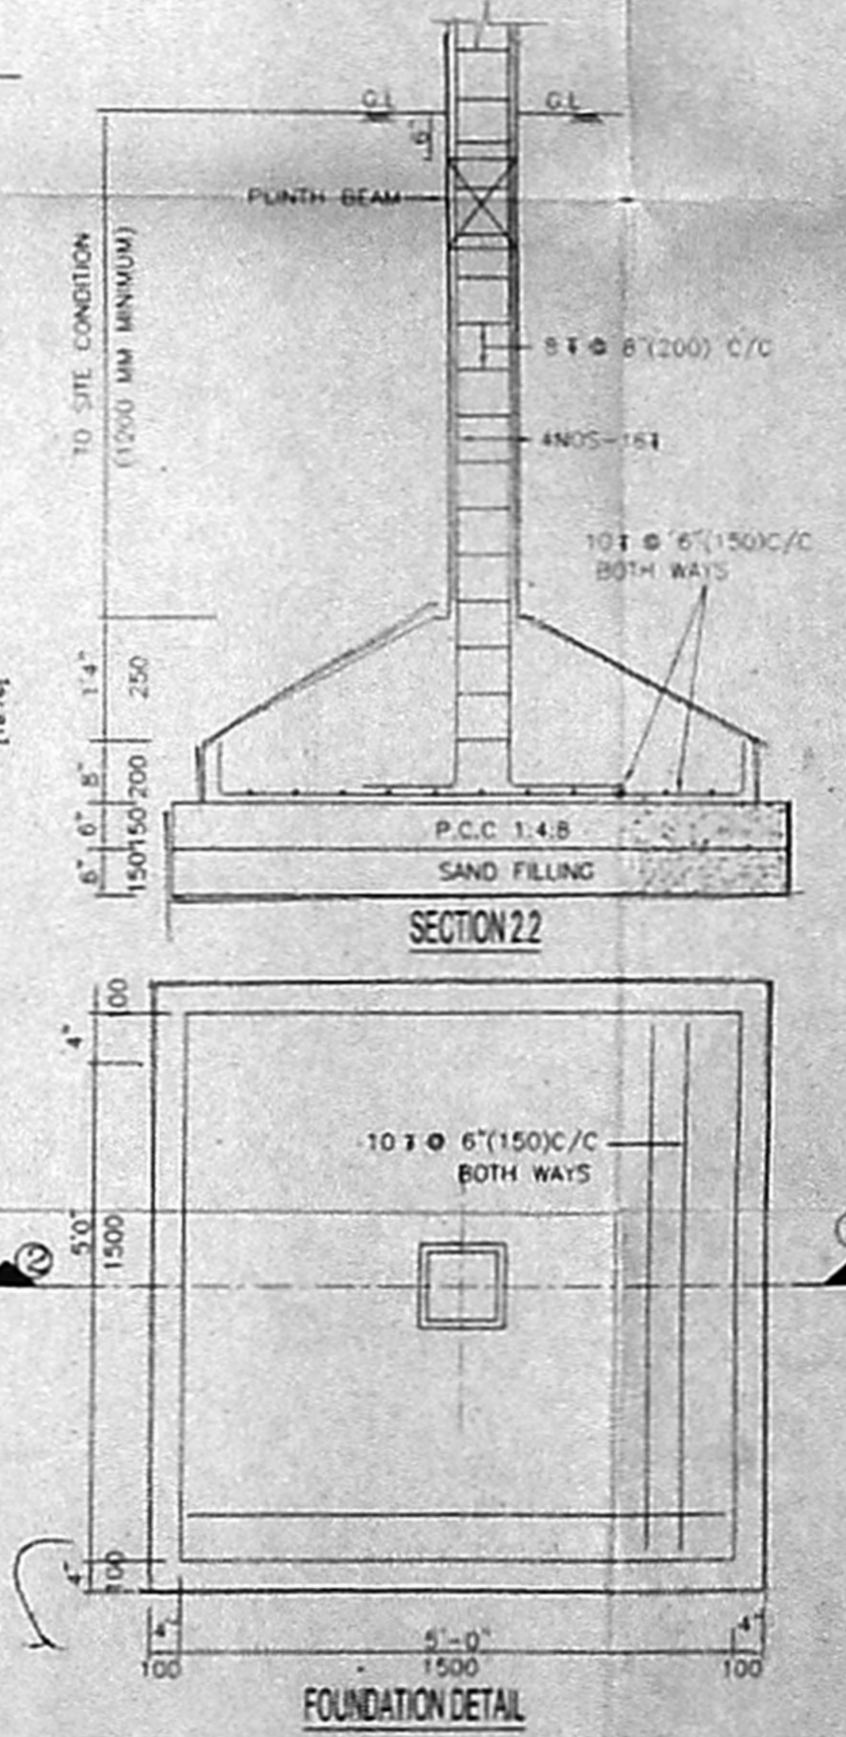

FOUNDATION DETAIL