



OFFICE COPY

A/1155/575/2005


Planning Permit No. **APPROVED**
 SUBJECT TO THE CONDITIONS IN THIS OFFICE LETTER
 No. A/1155/575/2005
 FOR MEMBER SECRETARY
 CHENNAI METROPOLITAN
 DEVELOPMENT AUTHORITY
 CHENNAI - 600 008.

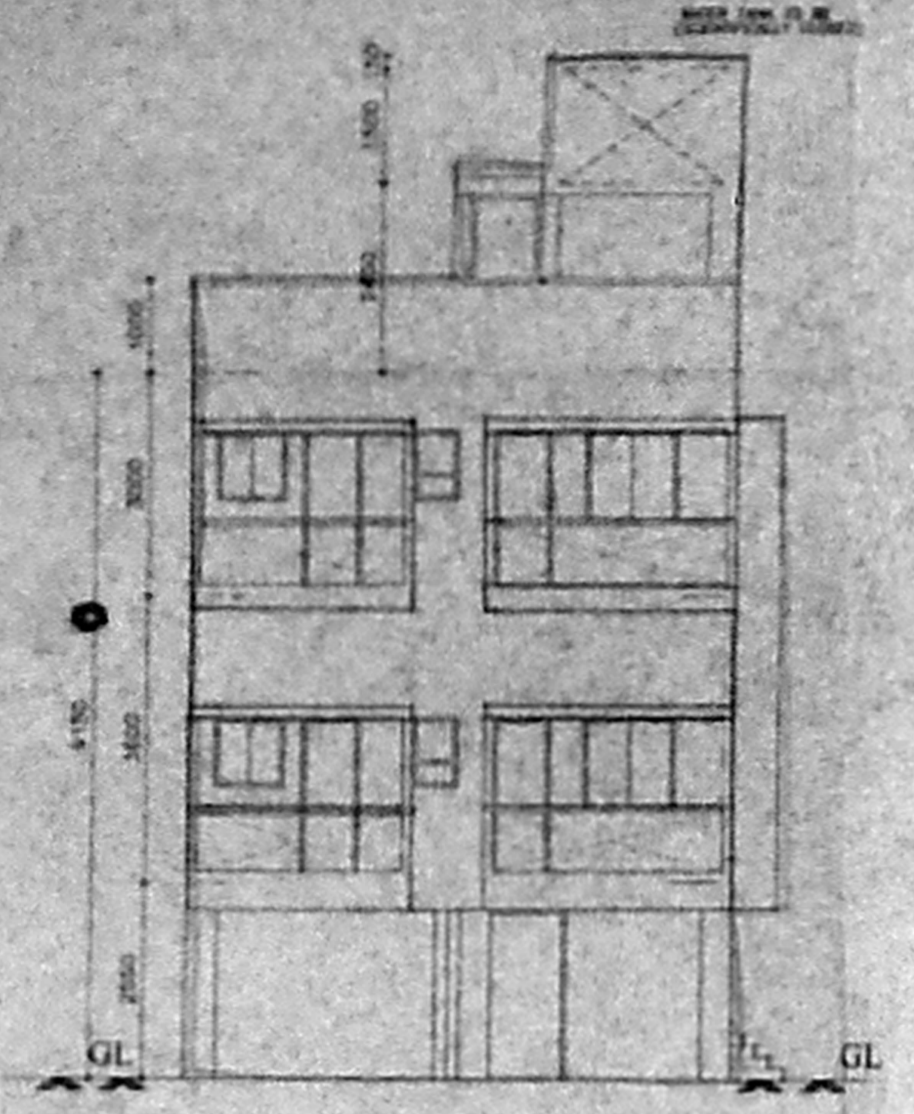

FRONT ELEVATION

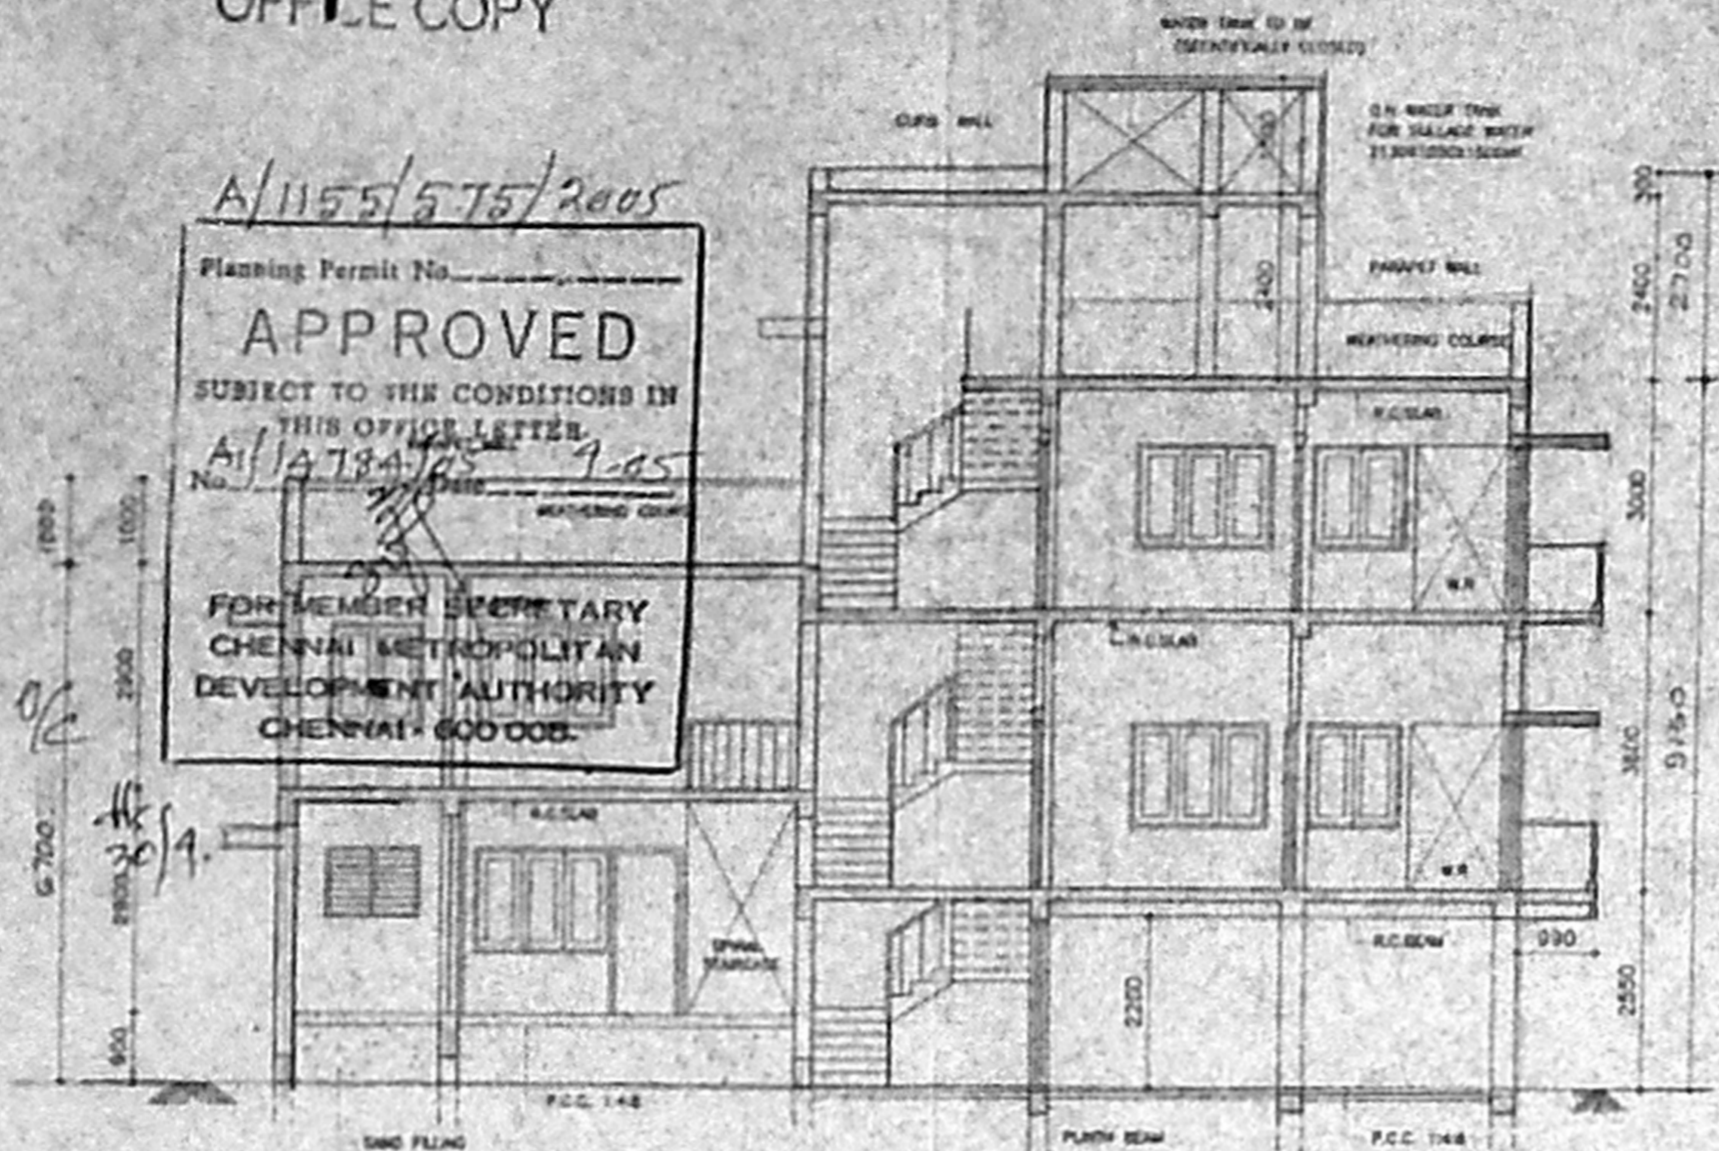

SECTION ON X-X

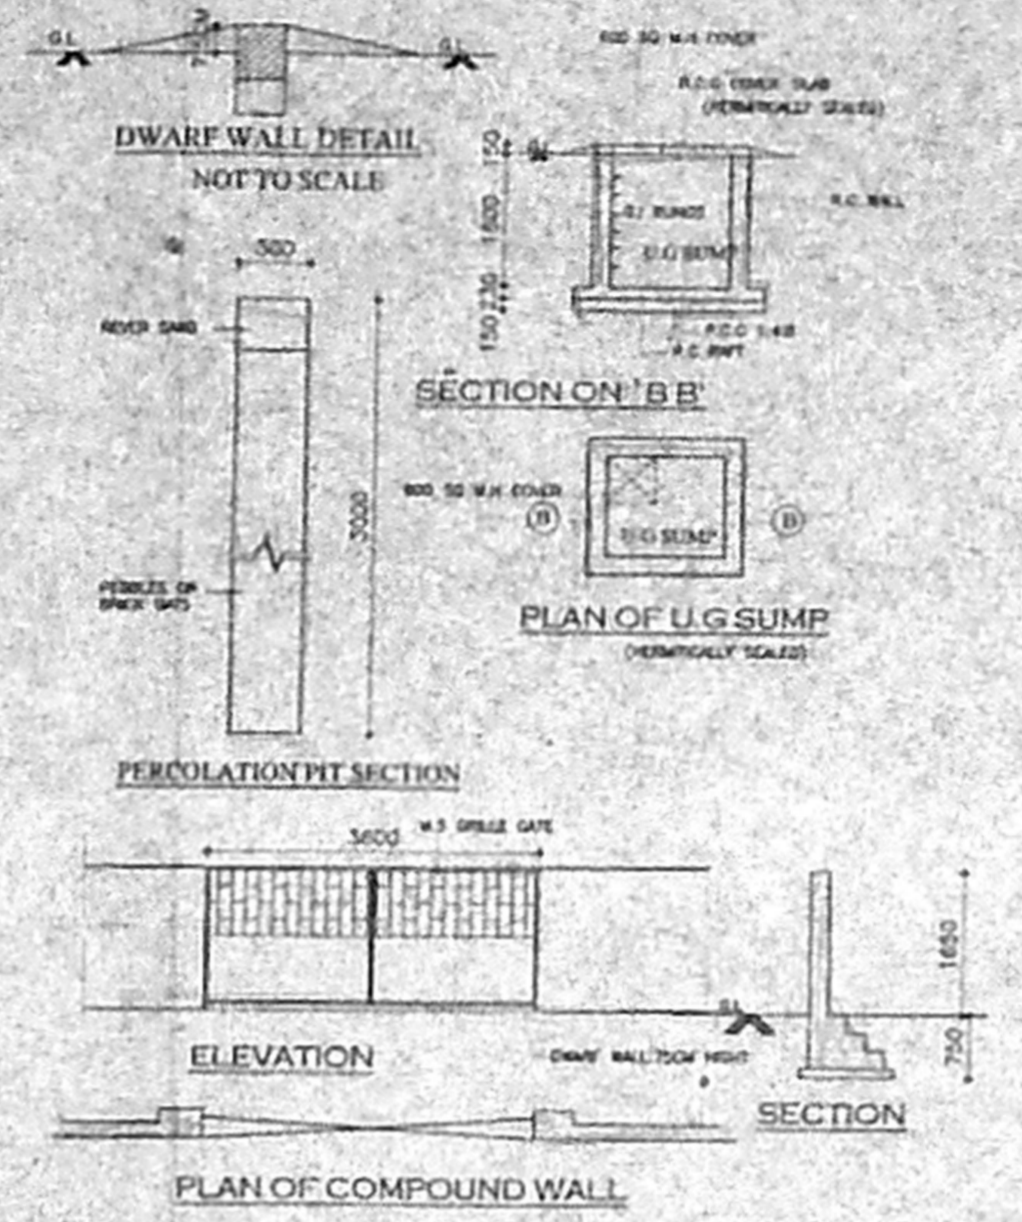

PLAN OF COMPOUND WALL

AREA STATEMENT

PLOT AREA AS PER DOCUMENT	182.084 m ² (1980.00 sq.ft)
PLOT AREA AS PER PATTA	175.54 m ² (1892.75 sq.ft)
FRS. AREA 1.5 times	263.75 m ² (2839.12 sq.ft)
PLOT COVERAGE	64.81%
FSI CONSUMED	7.36

GROUND FLOOR AREA	64.85 m ²	FSI	NON FSI
FIRST FLOOR AREA	114.05 m ²		
SECOND FLOOR AREA (PART)	51.32 m ²		
TOTAL FLOOR AREA FRS	240.02 m ²		
TERRACE FLOOR AREA			12.10 m ²
NO OF CAR PARKING	2		


SCHEDULE OF JOINERY

1D. T.W. FLUSH DOOR	1050X2140
2D. T.W. FLUSH DOOR	900X2140
3D. T.W. FLUSH DOOR	750X2140
2W. T.W. GLASS WINDOW	1200X1350
3W. T.W. GLASS WINDOW	1750X1350
2WA. T.W. GLASS LOU. WINDOW	1200X900
4V. T.W. GLASS LOU. VENTILATOR	900X926
4V. T.W. TOP HUNG VENTILATOR	600X926
10. FIXED GRILLE	1500X900


COLOUR CODE REFERENCE

PROPOSED WORK SHOWN THUS	(Solid line)
EXTG. ROAD WORK SHOWN THUS	(Dashed line)
BOUNDARY LINE SHOWN THUS	(Dotted line)
SEWER LINE SHOWN THUS	(Line with 'S')
WATER LINE SHOWN THUS	(Line with 'W')


DATE: 12-10-2004
 DRAWING NO: 12/20/04
 SCALE: 1:100
 SHEET NO: 1 OF 1

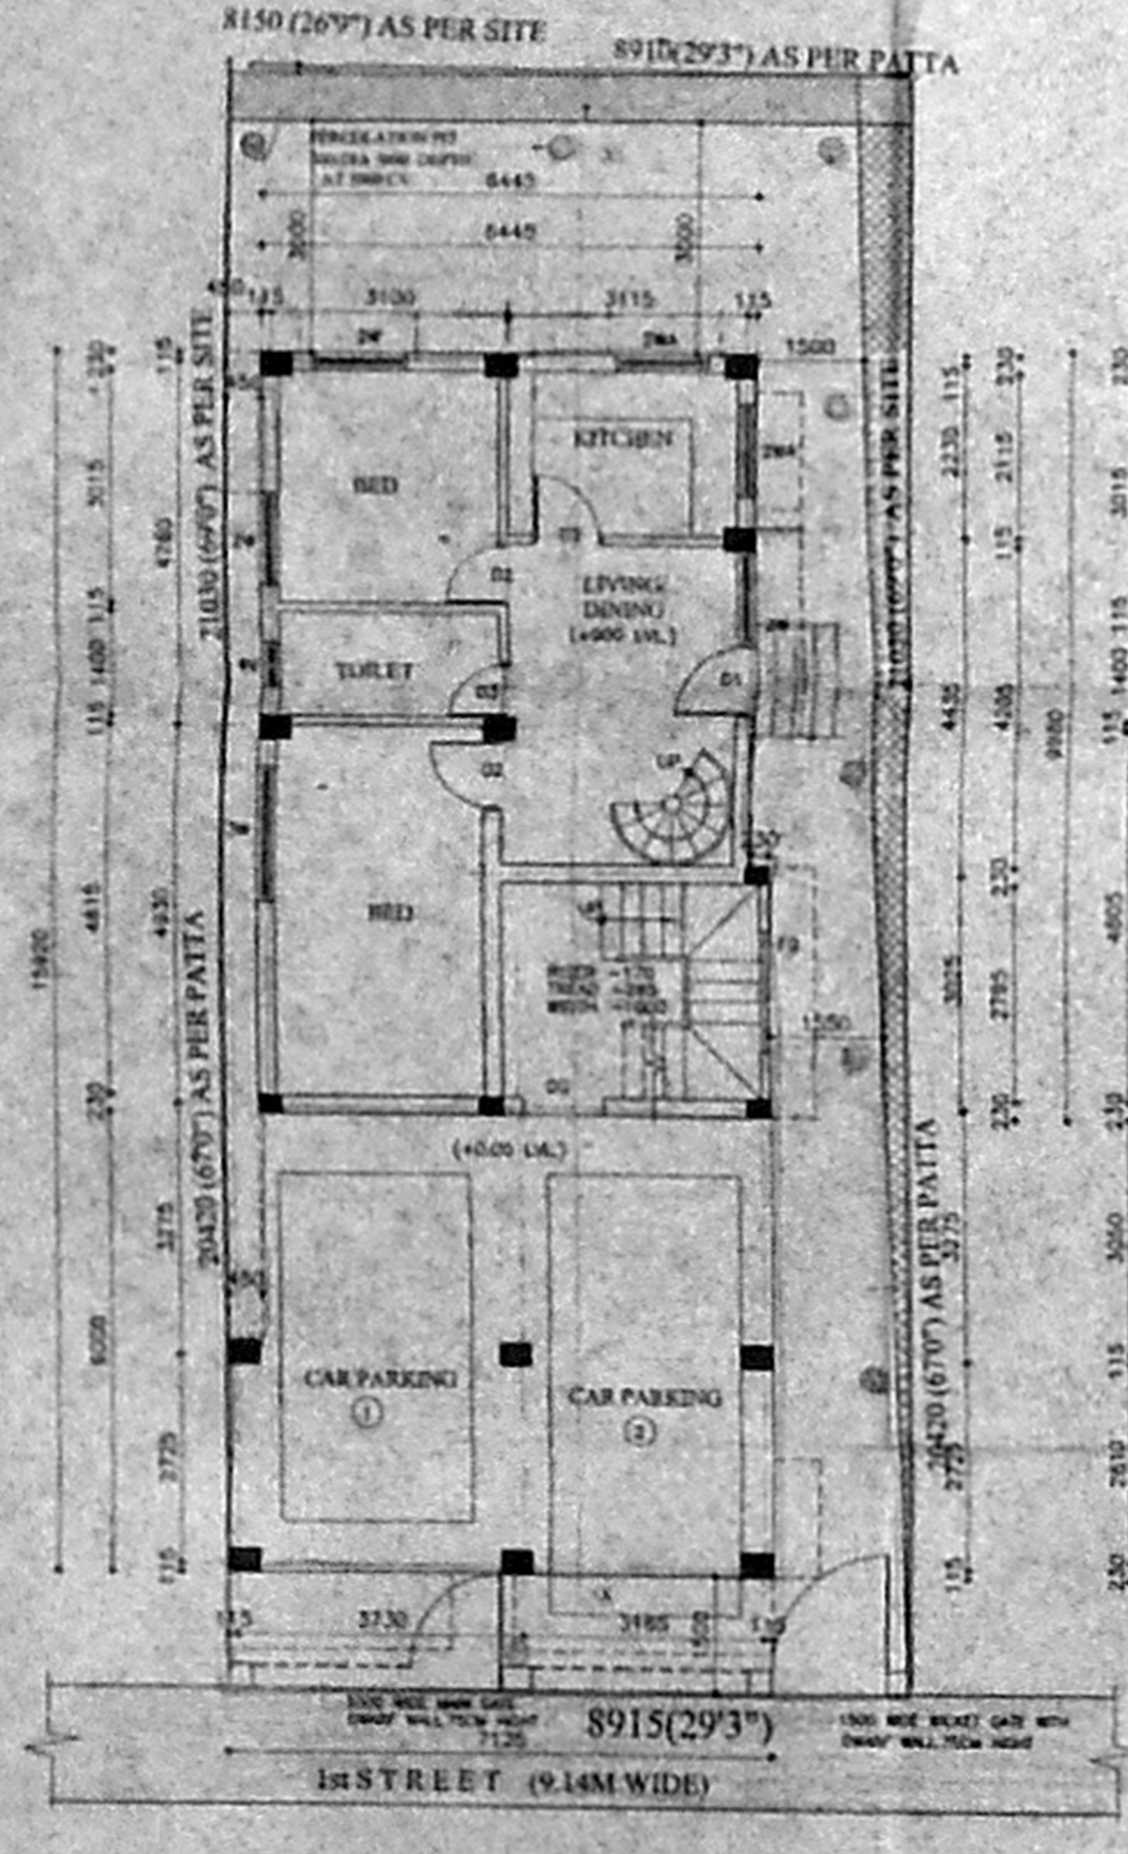


SITE CUM, STILT CUM GROUND FLOOR PLAN

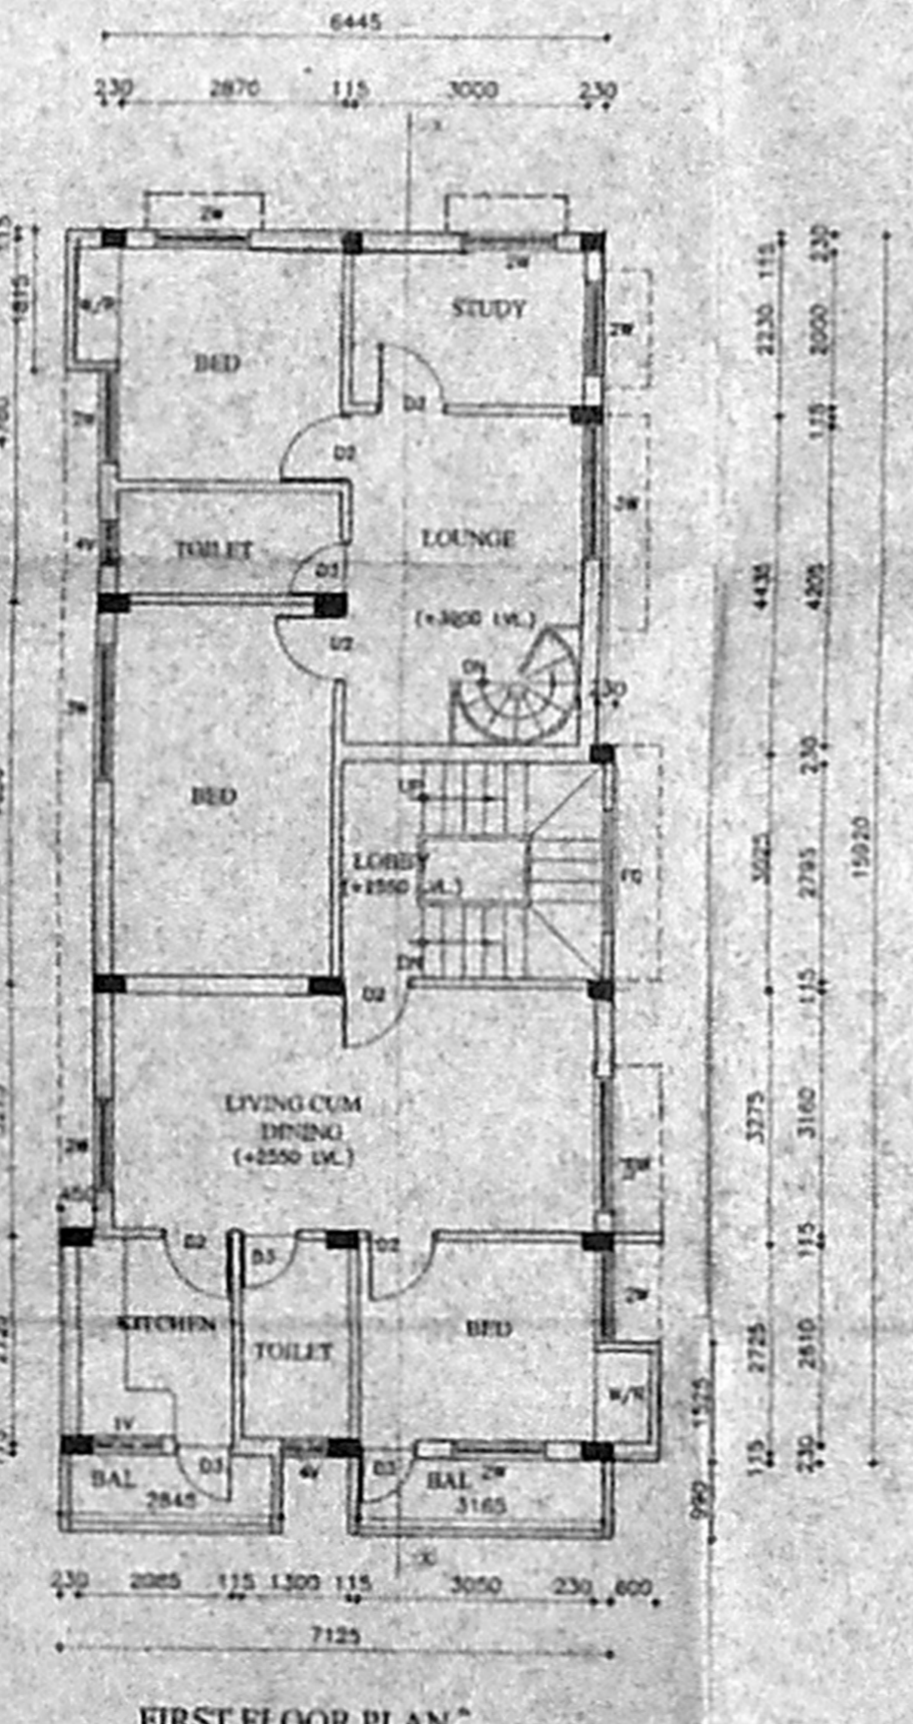


FIRST FLOOR PLAN

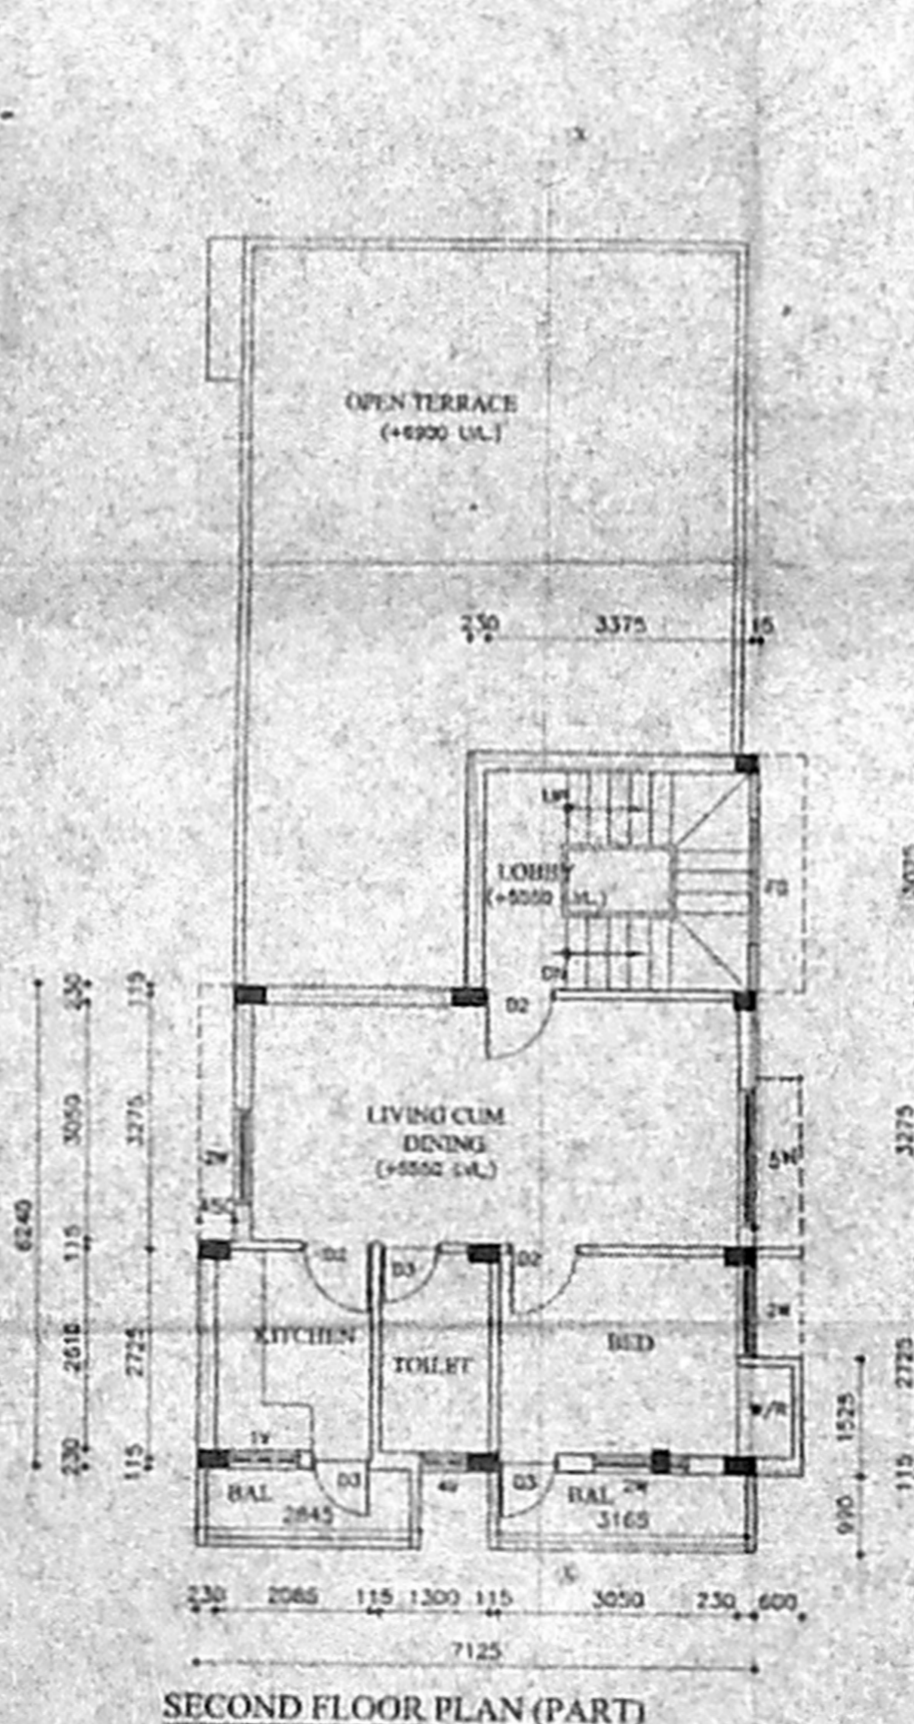

SECOND FLOOR PLAN (PART)

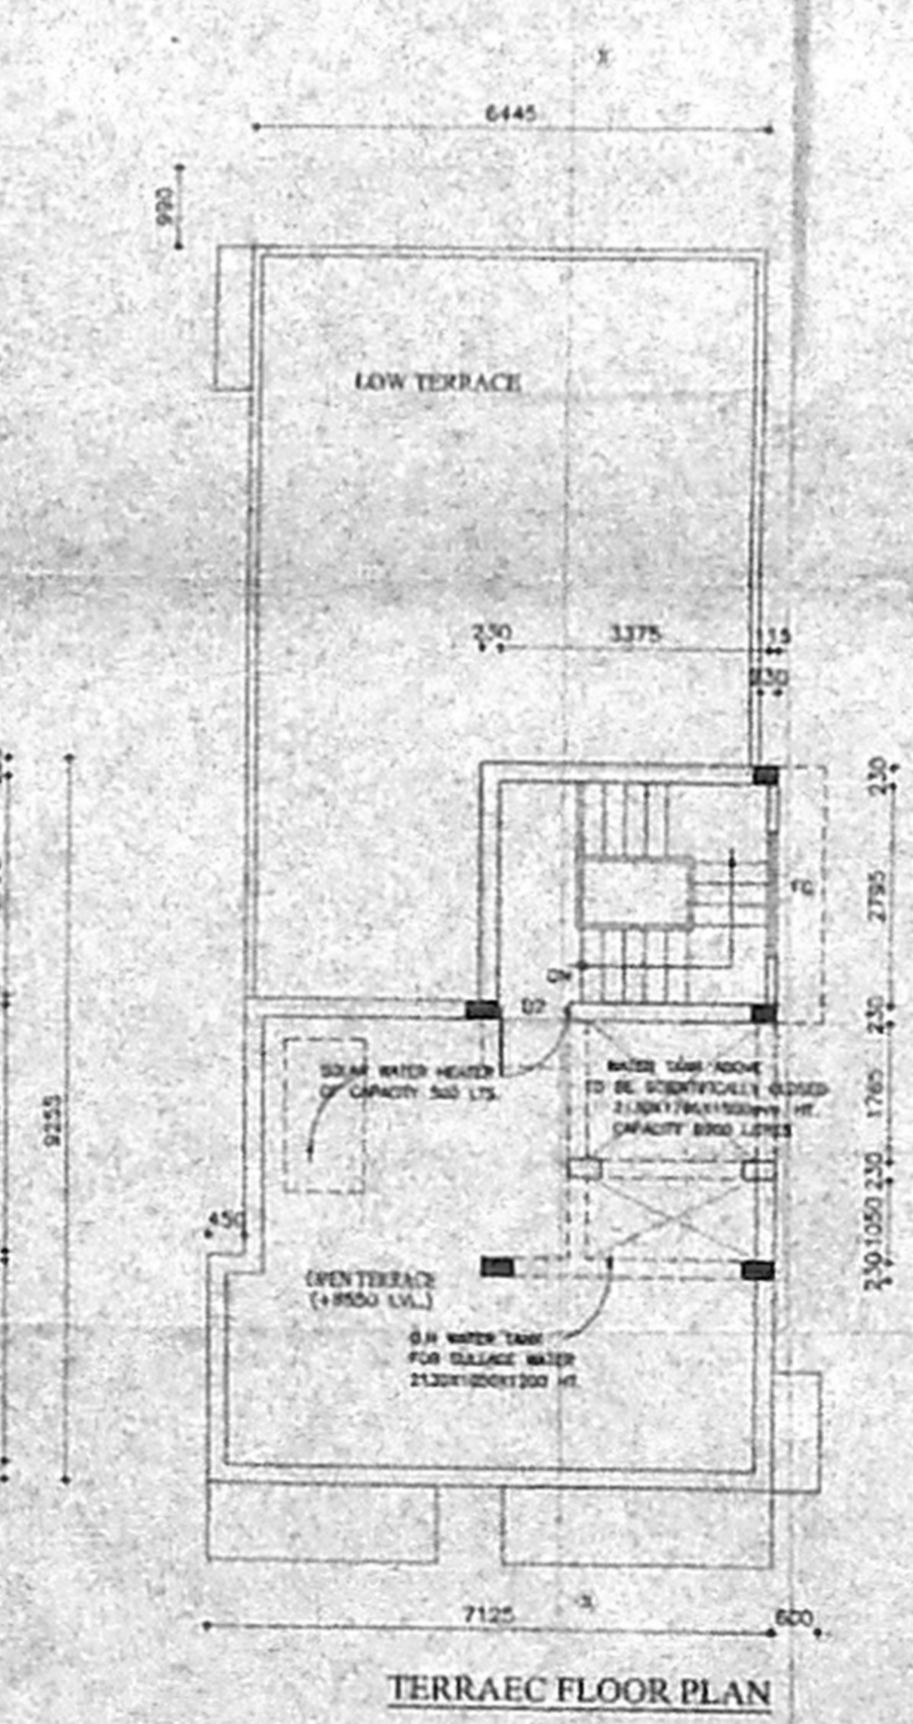

TERRACE FLOOR PLAN

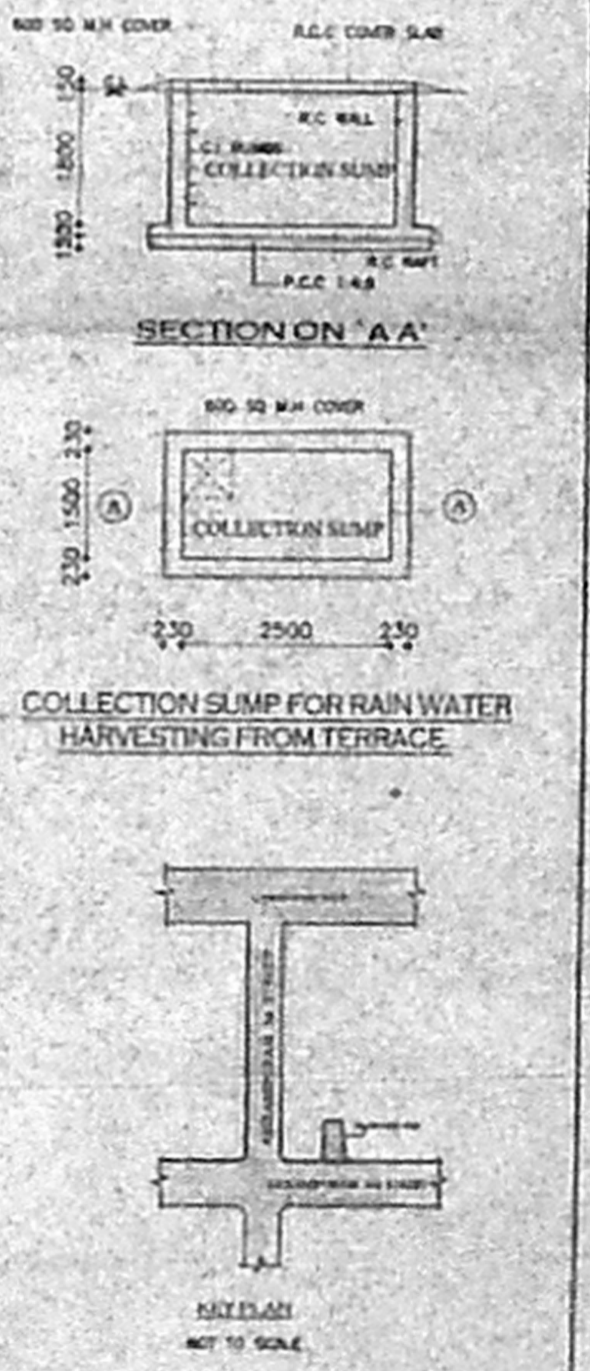

COLLECTION SUMP FOR RAIN WATER HARVESTING FROM TERRACE

PROPOSED APARTMENT FOR (POA) MIRA PERAKARUPAN
 AT PREVIOUS OLD NO. 34 STREET, AND NEW NO. 40,
 34d STREET, AHIRAMPURAM, CHENNAI. R.S. NO. 5636/22(PART)
 BLOCK NO. 72, MYLAPORE DIVISION, CHENNAI CORPORATION