



FRONT ELEVATION

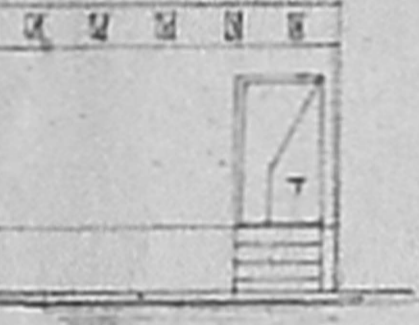


FRONT ELEVATION

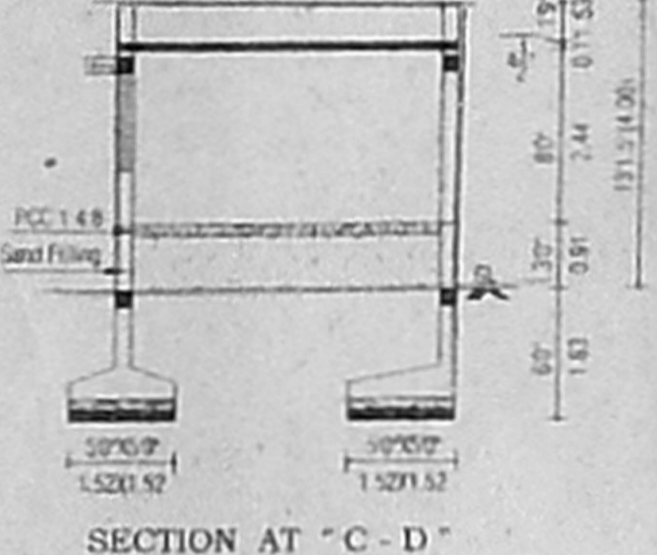


SECTION AT "C - D"


திட்ட வரைபட அனுமதி எண்
A/1849/149/2016
ஒப்பளிக்கப்பட்டது
இவ்வலுவலகக் கமீட்டி எண் A/15644-105
நாள் - 4-12-2016 ல் குறிப்பிடப்பட்டுள்ள
விதிகளுக்கு உட்பட்டது
உறுப்பினர் செயலருக்காக
சென்னைப் பெருநகர் வார்ட்-6-ஆம் குழுமம்
சென்னை - 600 008

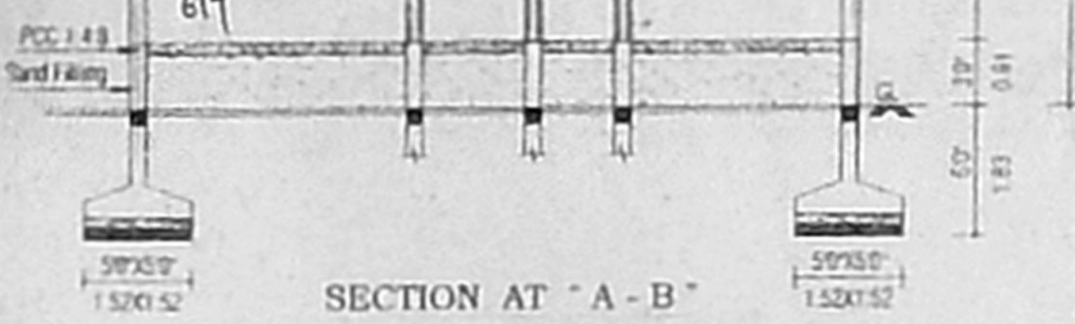

SECTION AT "A - B"

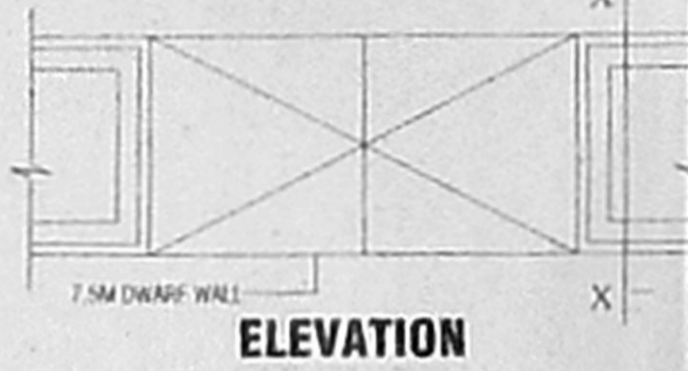


COMPOUND WALL IN PLAN

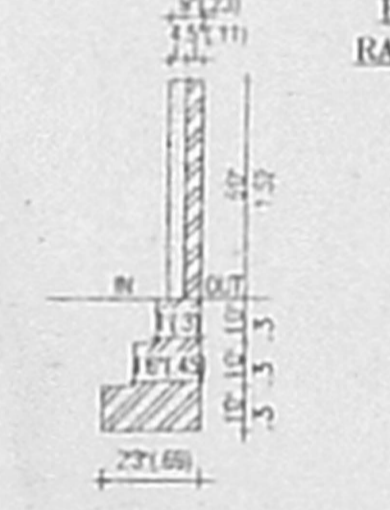

SECTION ON X-X'




PLAN

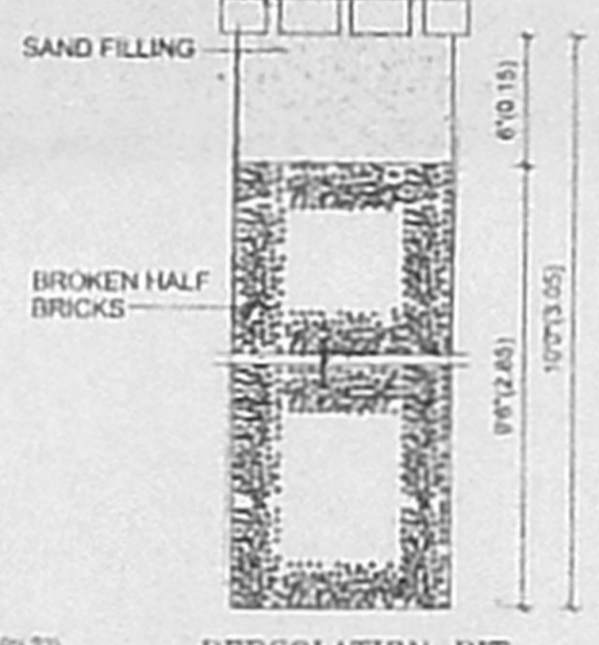


PERCOLATION PIT RAINWATER DETAILS (SCALE: 1"=10')




PLINTH BEAM

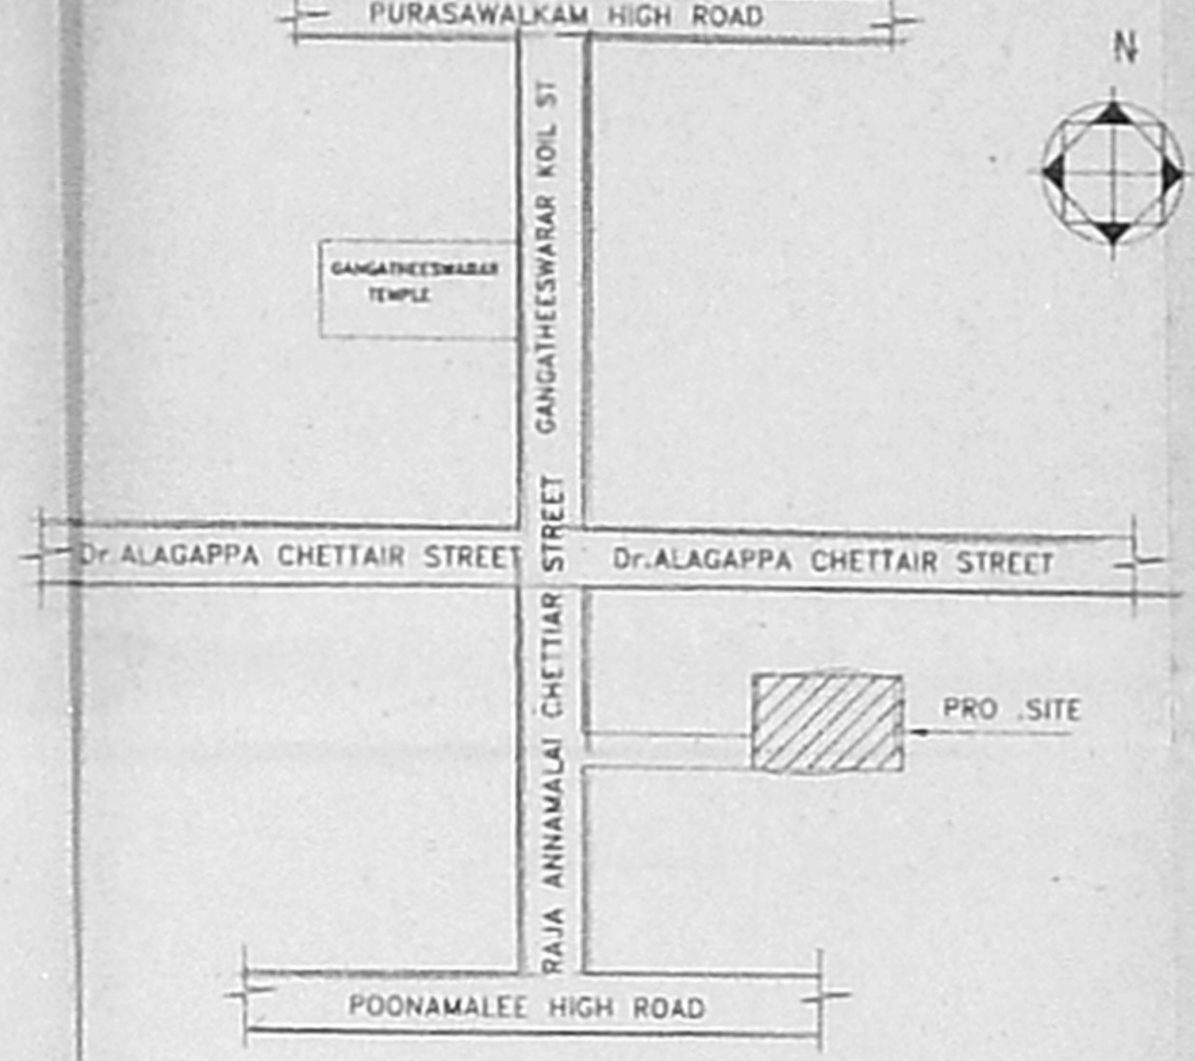


KEY PLAN (N.T.S.)

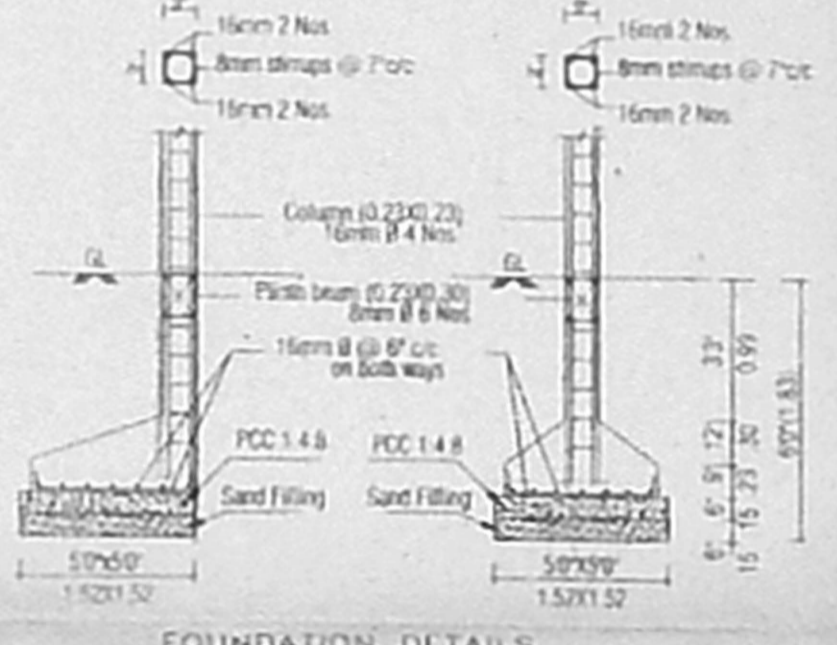


FOUNDATION DETAILS

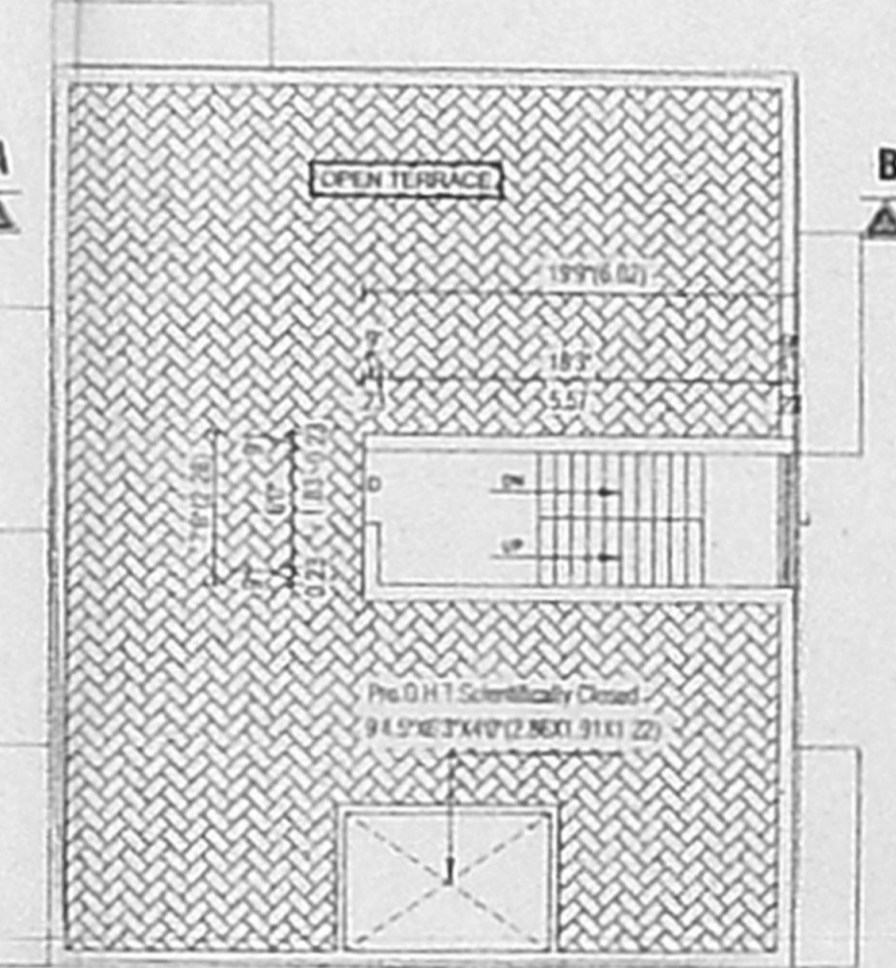

TERRACE FLOOR PLAN

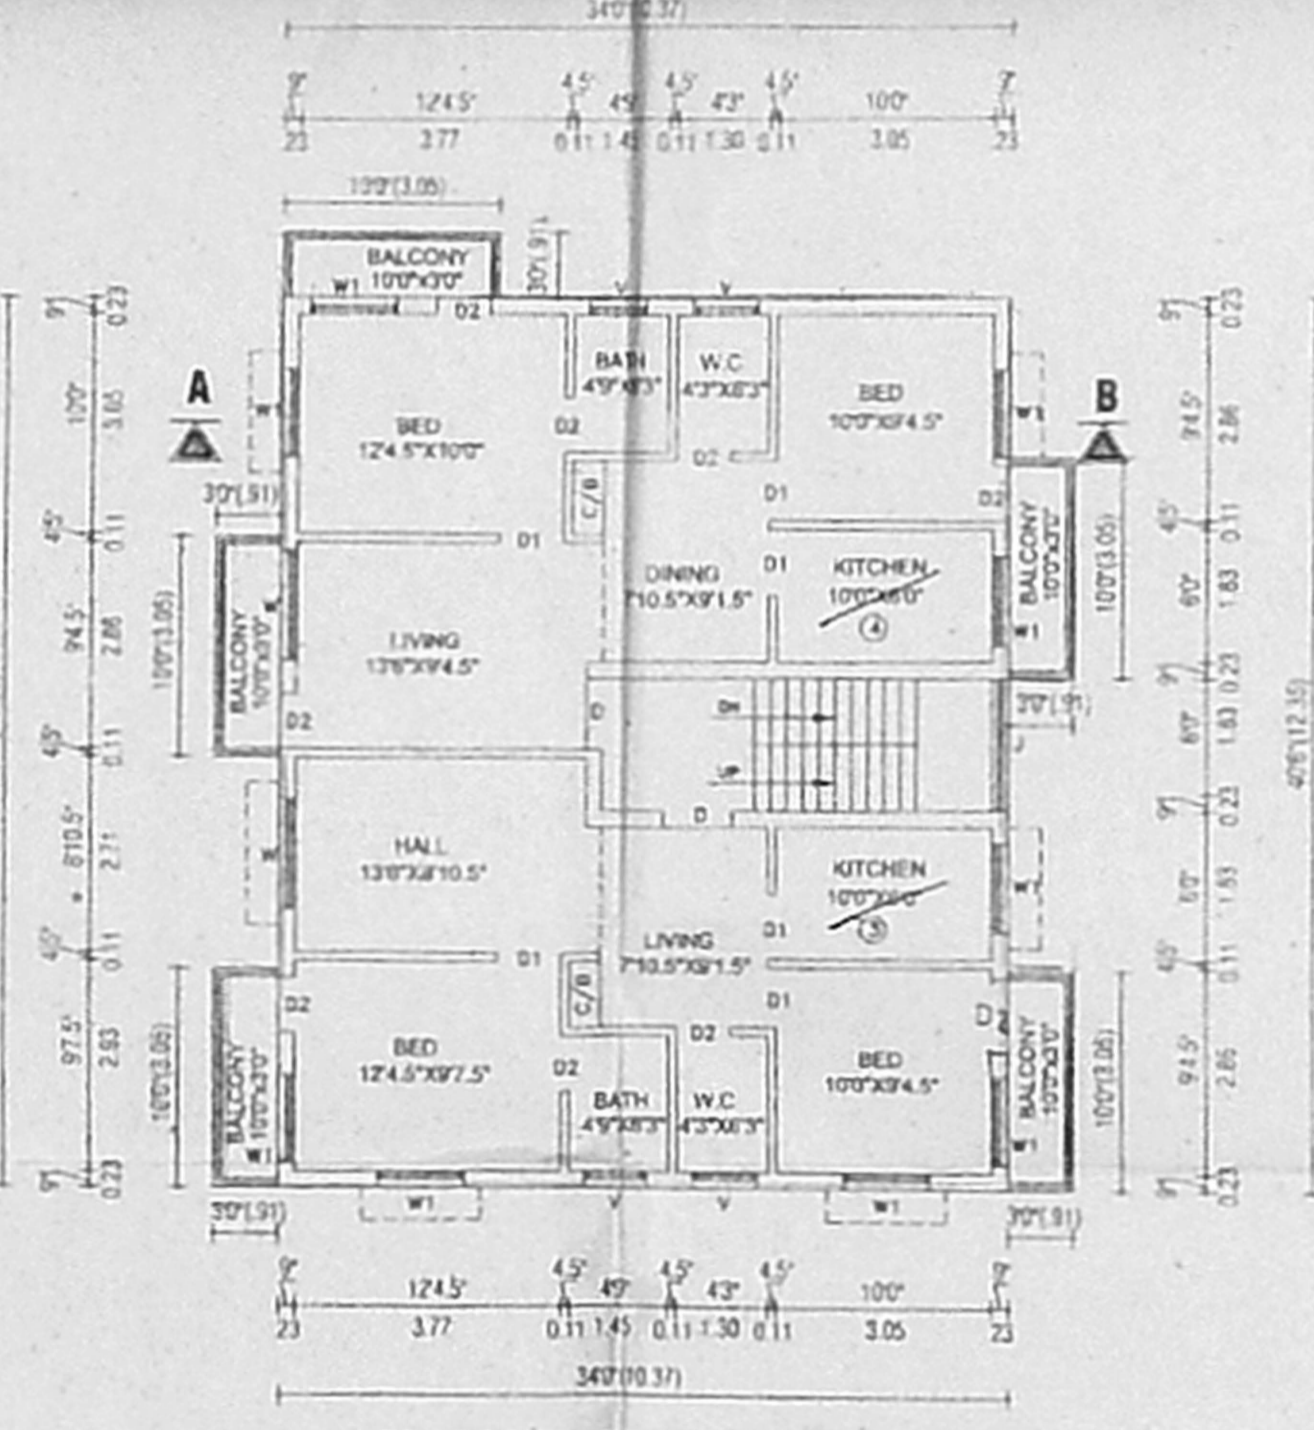

PROPOSED FIRST FLOOR PLAN

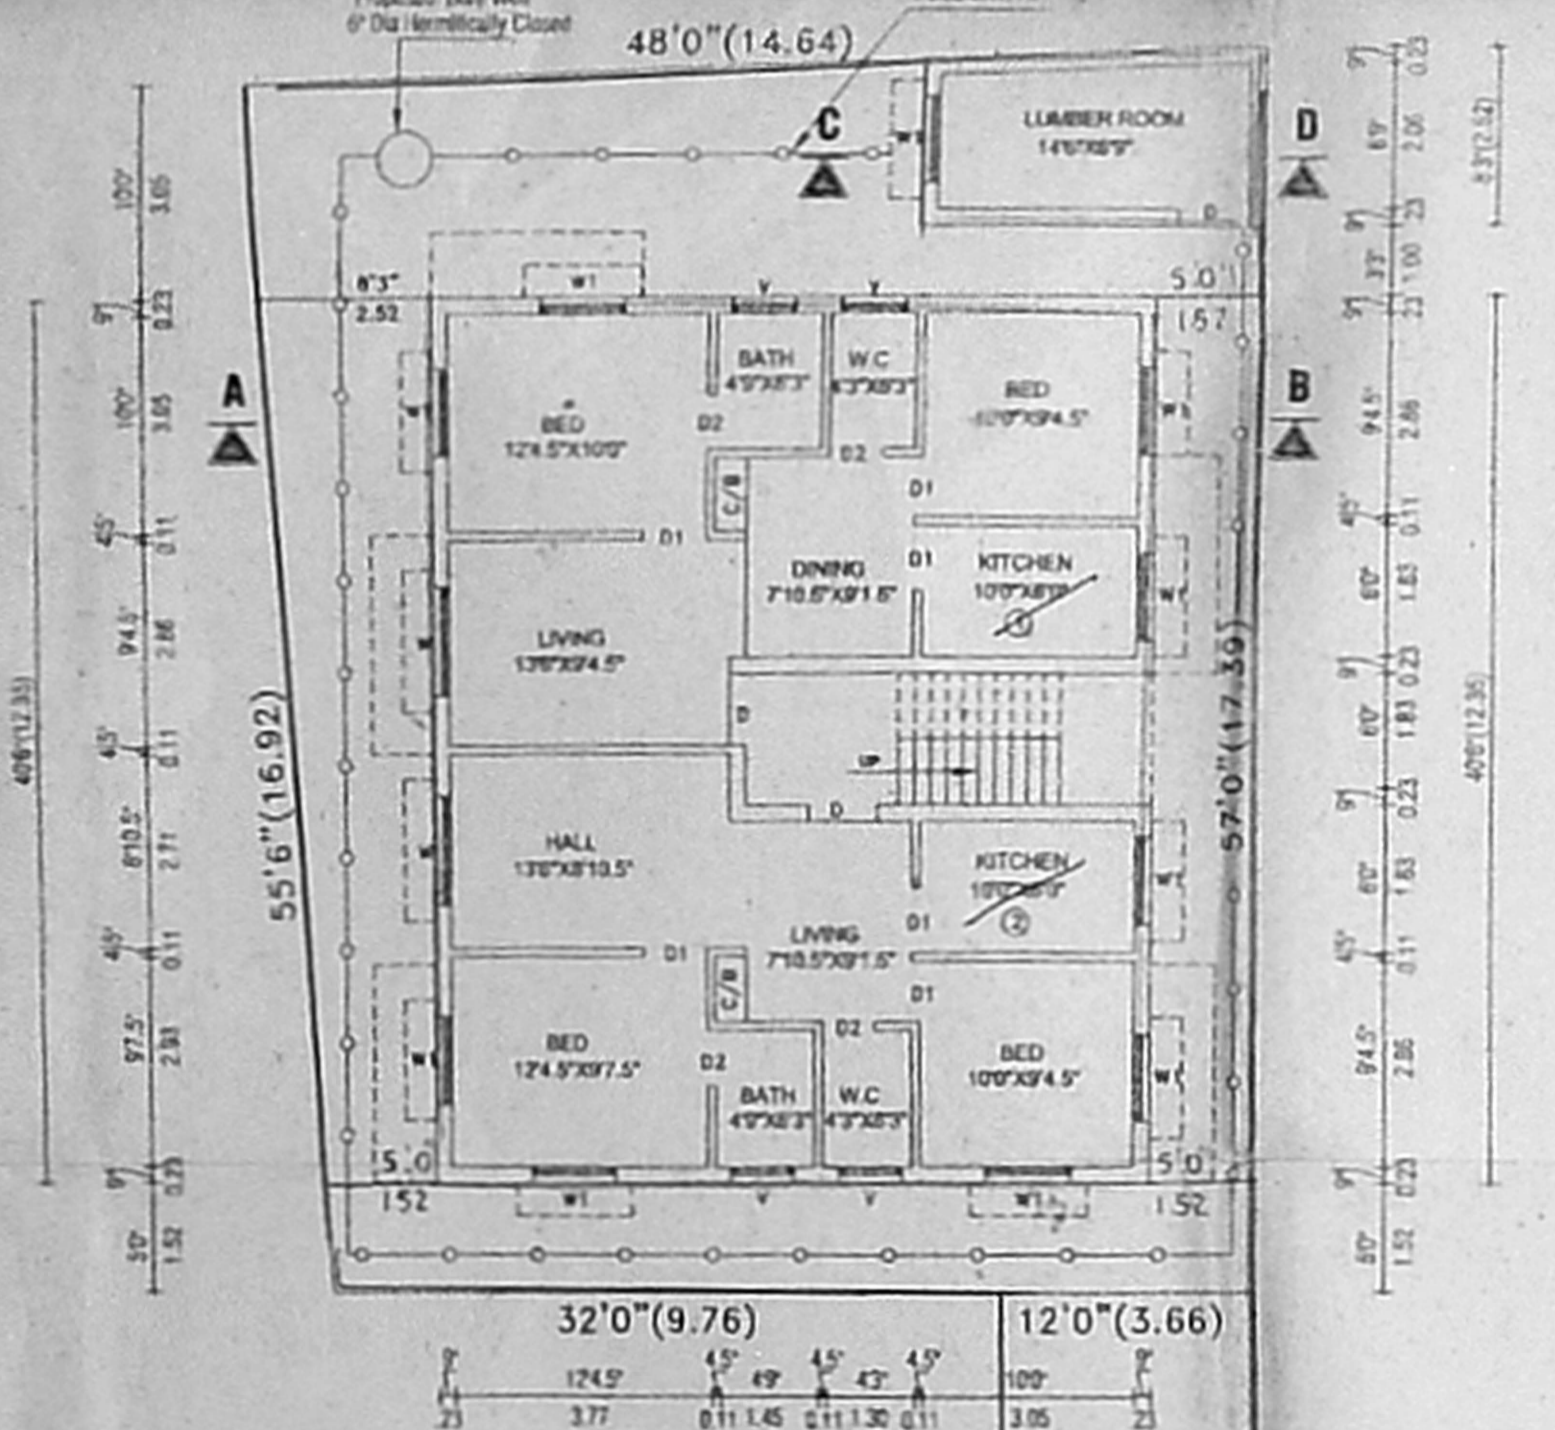

SITE CUM PRO GROUND FLOOR PLAN

SPECIFICATIONS SHEET NO.

- Use of Brick in Basement and in Super Structure in CM 1:5:10.
- All R.C.C. Works with suitable Reinforcement.
- Colours: Paintwork - CM-1:3:6
- Wall Plastering: Inside and Outside with CM 1:3:6
- At Woodwork: 4 coats of quality Putty and Colour as per specification.
- White wash Colour with three Coats.
- Finishing with Three Coats of Approved Paint over One Coat of Primer.

SCHEDULE OF JOINERY

Sl. No.	Item	Quantity	Rate	Amount
1	DOOR	3	15000	45000
2	DOOR	1	15000	15000
3	DOOR	1	15000	15000
AREA STATEMENT

DESCRIPTION	SQ. FT.	SQ. M.
TOTAL PLOT EXTENT	2664	247.49
PROPOSED GROUND FLOOR	1505	139.82
PROPOSED FIRST FLOOR	1527	141.86
PROPOSED HEAD ROOM AREA	148	13.75
TOTAL BUILT-UP AREA	3180	295.43

PLOT COVERAGE: 62%
F.S.I: 1.19

PLAN SHOWING THE PROPOSED CONSTRUCTION OF RESIDENTIAL BUILDING AT DOOR NO. 1-B, RAJA ANNAMALAI CHETTIAR ROAD, (Dr ALAGAPPA CHETTIAR ROAD), PURASAWALKAM, CHENNAI - 7.

COMPRISED IN R.S. NO 8/8, BLOCK NO. 1, OF PURASAWALKAM VILLAGE

CORPORATION DIVISION NO-71 ZONE-V

LEGEND

PROPOSED BOUNDARY ROAD

SHEET TITLE DWG NO.
SITE PLAN GROUND FLOOR, FIRST FLOOR, SECTION ELEVATION, KEY PLAN, PERCOLATION PIT, COLUMN DETAILS & PLINTH BEAM DETAILS. PAF4275a

SCALE: DRAWN BY: JOB NO: CHECKED BY:
M.B.M./P.C. C.V. 4000

OWNER

Mahmoodeeq

LICENSED SURVEYOR

S. RAMA PRABHU
CONSULTING ENGINEER,
LICENSED SURVEYOR,
Regd. No. 91,
CORPORATION OF CHENNAI,
AMBATTUR MUNICIPALITY,
MADHAVARAM MUNICIPALITY,
78/73, SIVAKESHI ROAD, PERAMBUR, CHENNAI - 11,
601 302 (SIVAKESHI ROAD INTERSECTION, R.A. ZONE-V).

79x61

architects & engineers

R. RAMSON associates

R.O. NEW NO. 50, V.I.P. HOME, 1st MAIN ROAD, R.A. PURAM, CHENNAI - 28. PHONE: 24813533, 52111027.
B.O. No. 72 873, "SRISHAS" SRIVALLUR HIGH ROAD, PERAMBUR, CHENNAI - 11. PHONE: 52164992, 25701398.