




FRONT ELEVATION

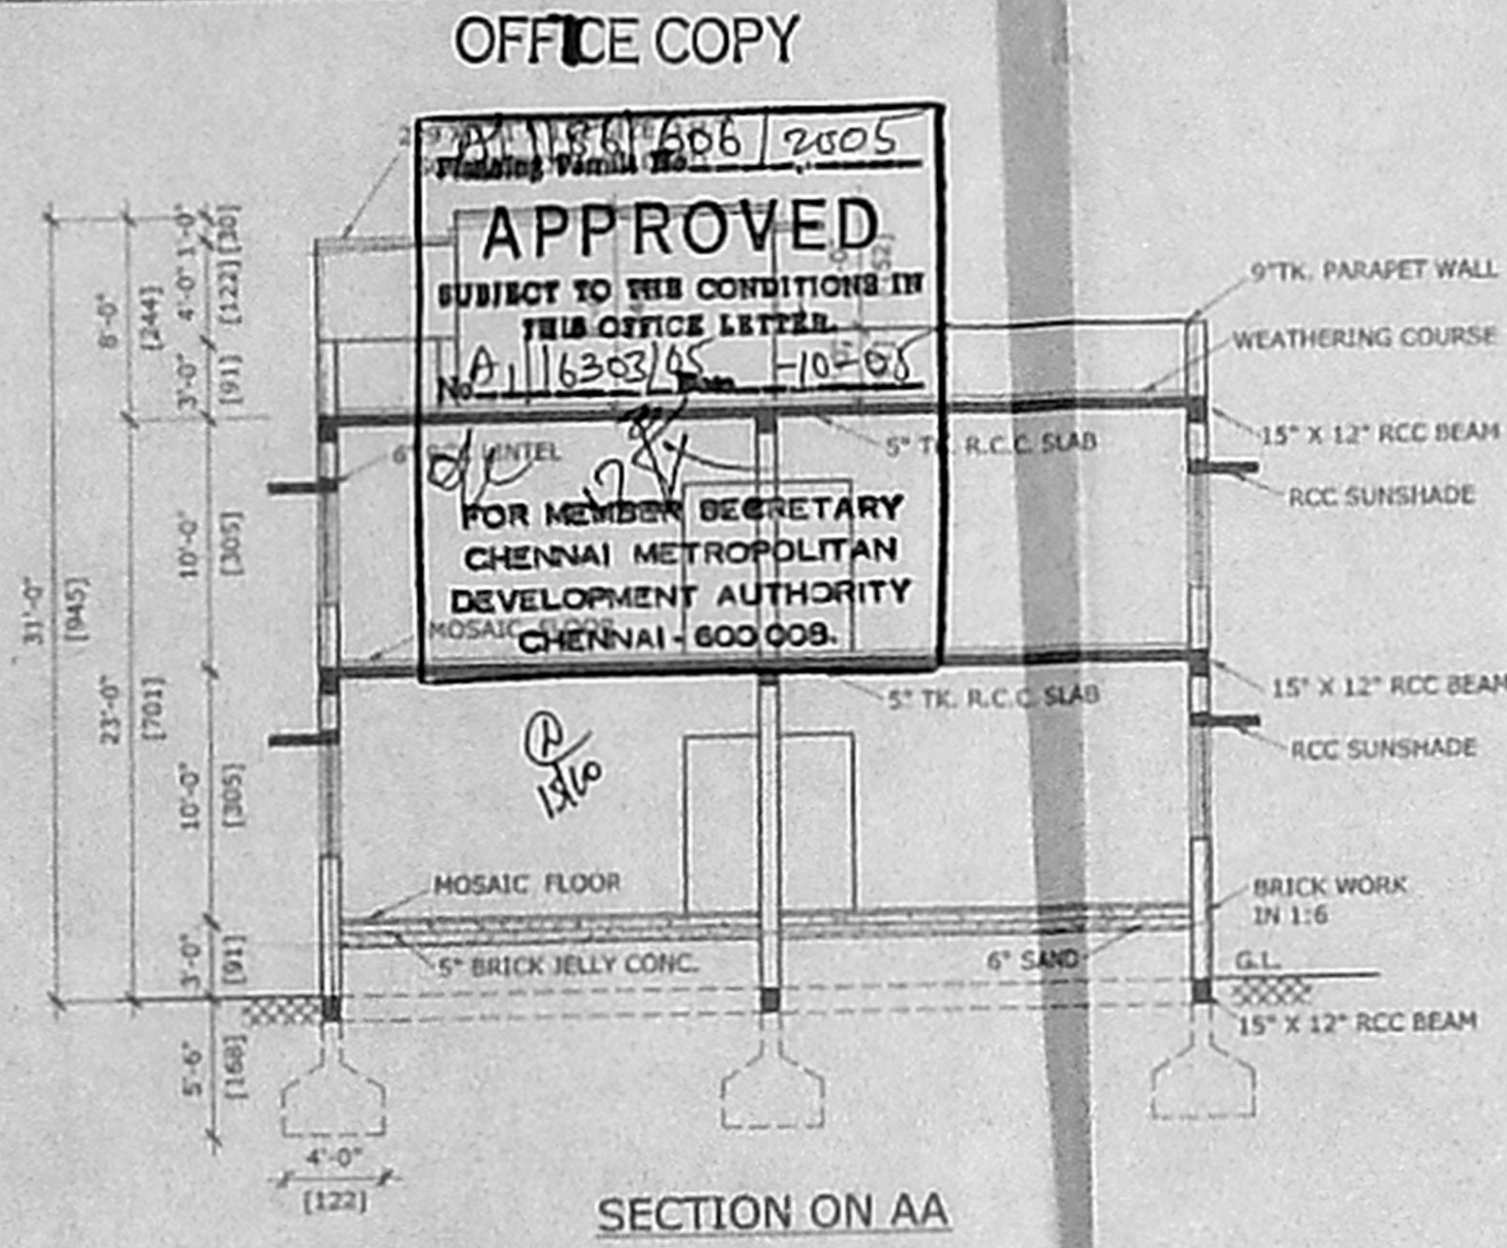

SECTION ON AA

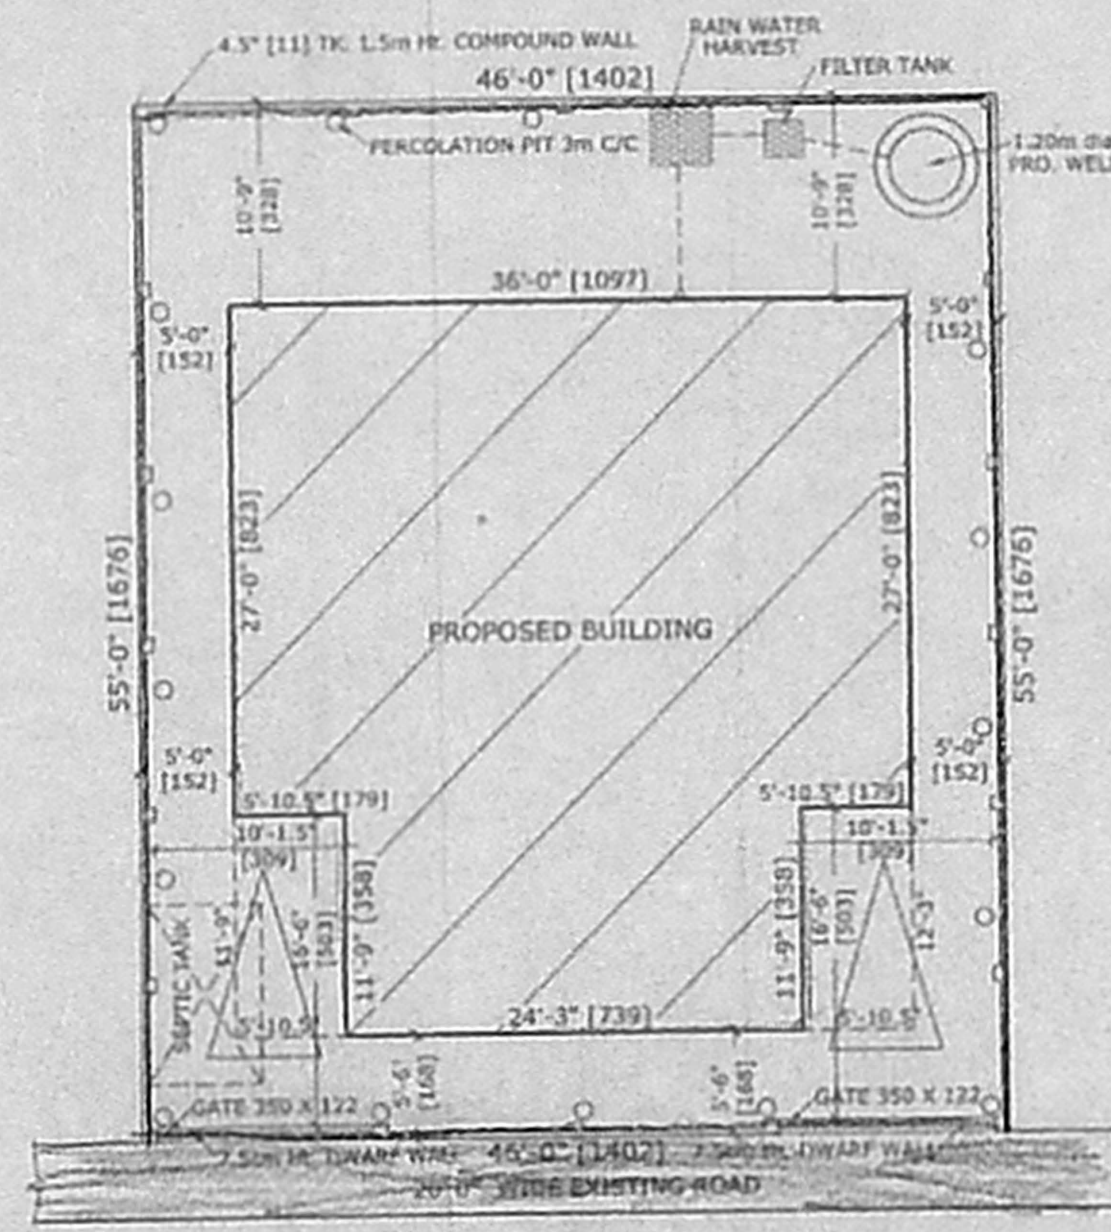


SITE PLAN
SCALE: 1" = 6' 0" [1: 75]

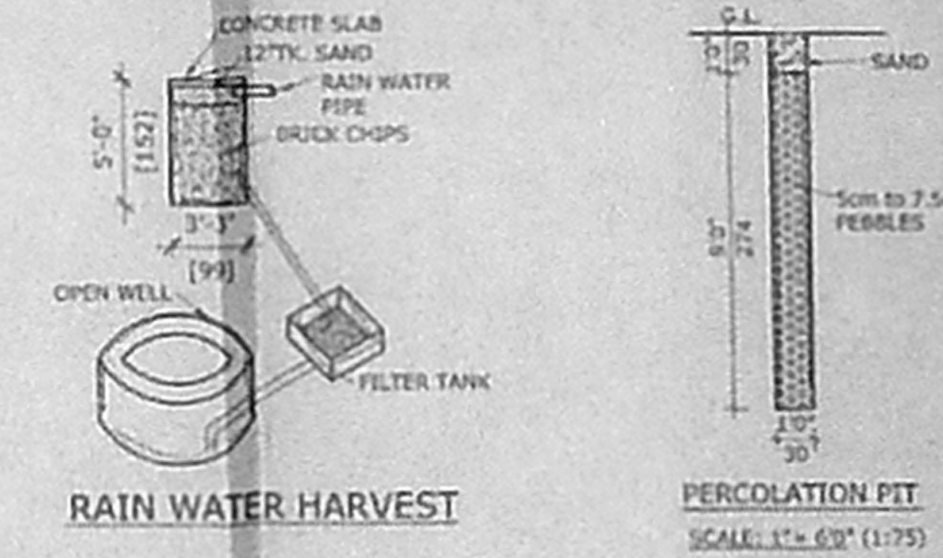


RAINFALL HARVEST

PERCOLATION PIT

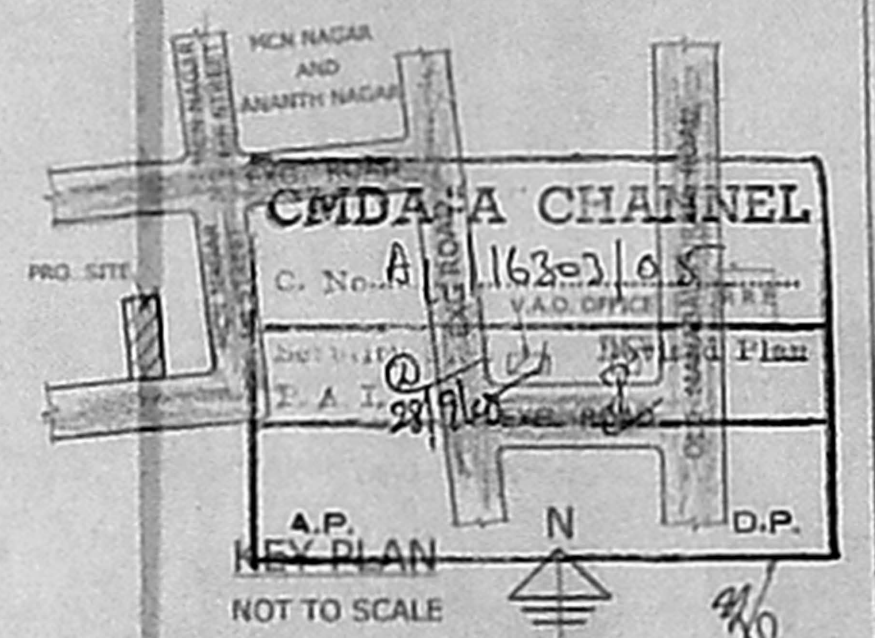


KEY PLAN


NOT TO SCALE

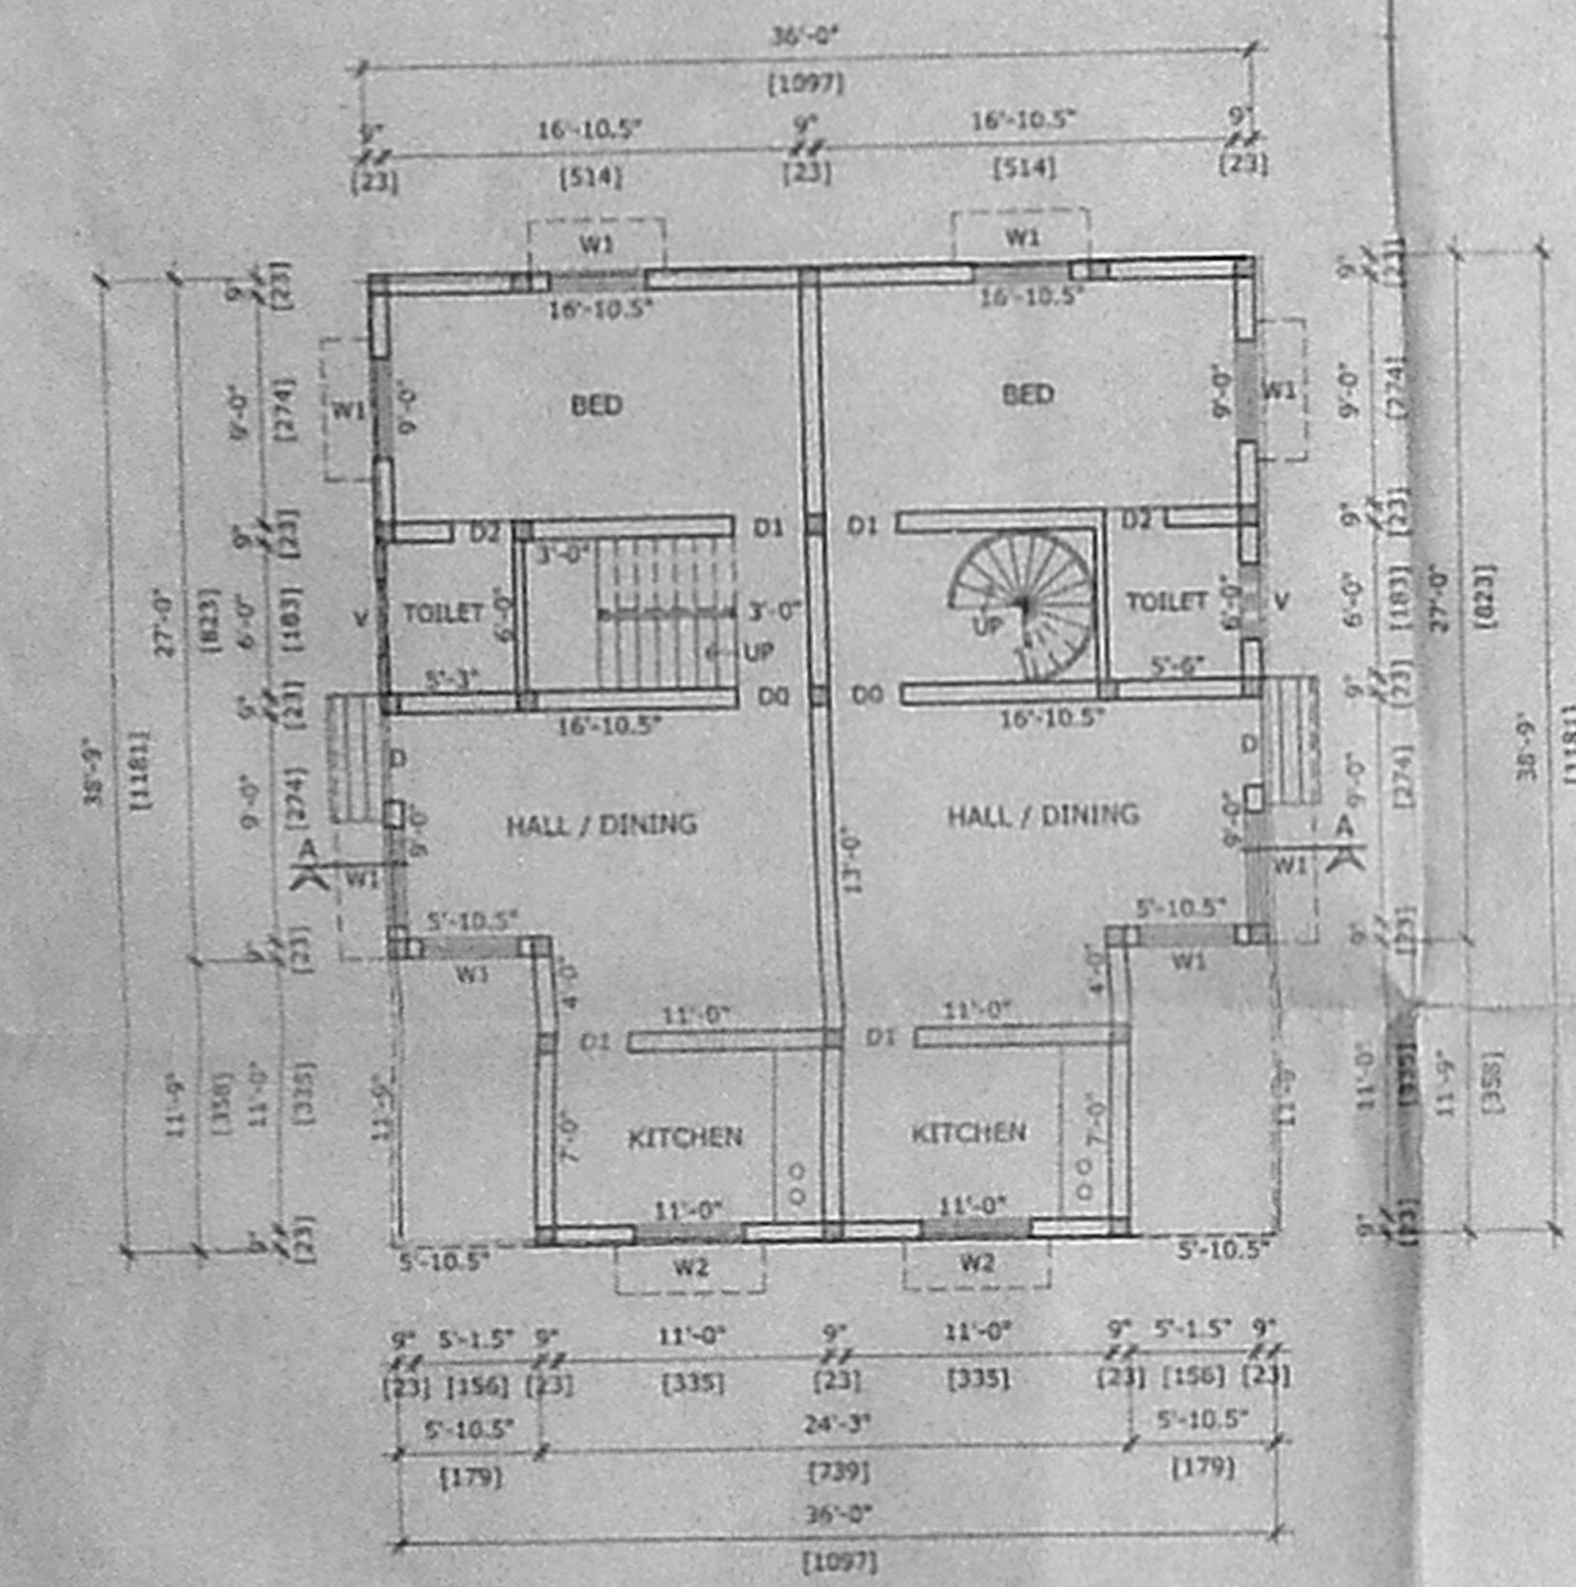


GROUND FLOOR PLAN
SCALE: 1" = 8' 0" [1: 100]

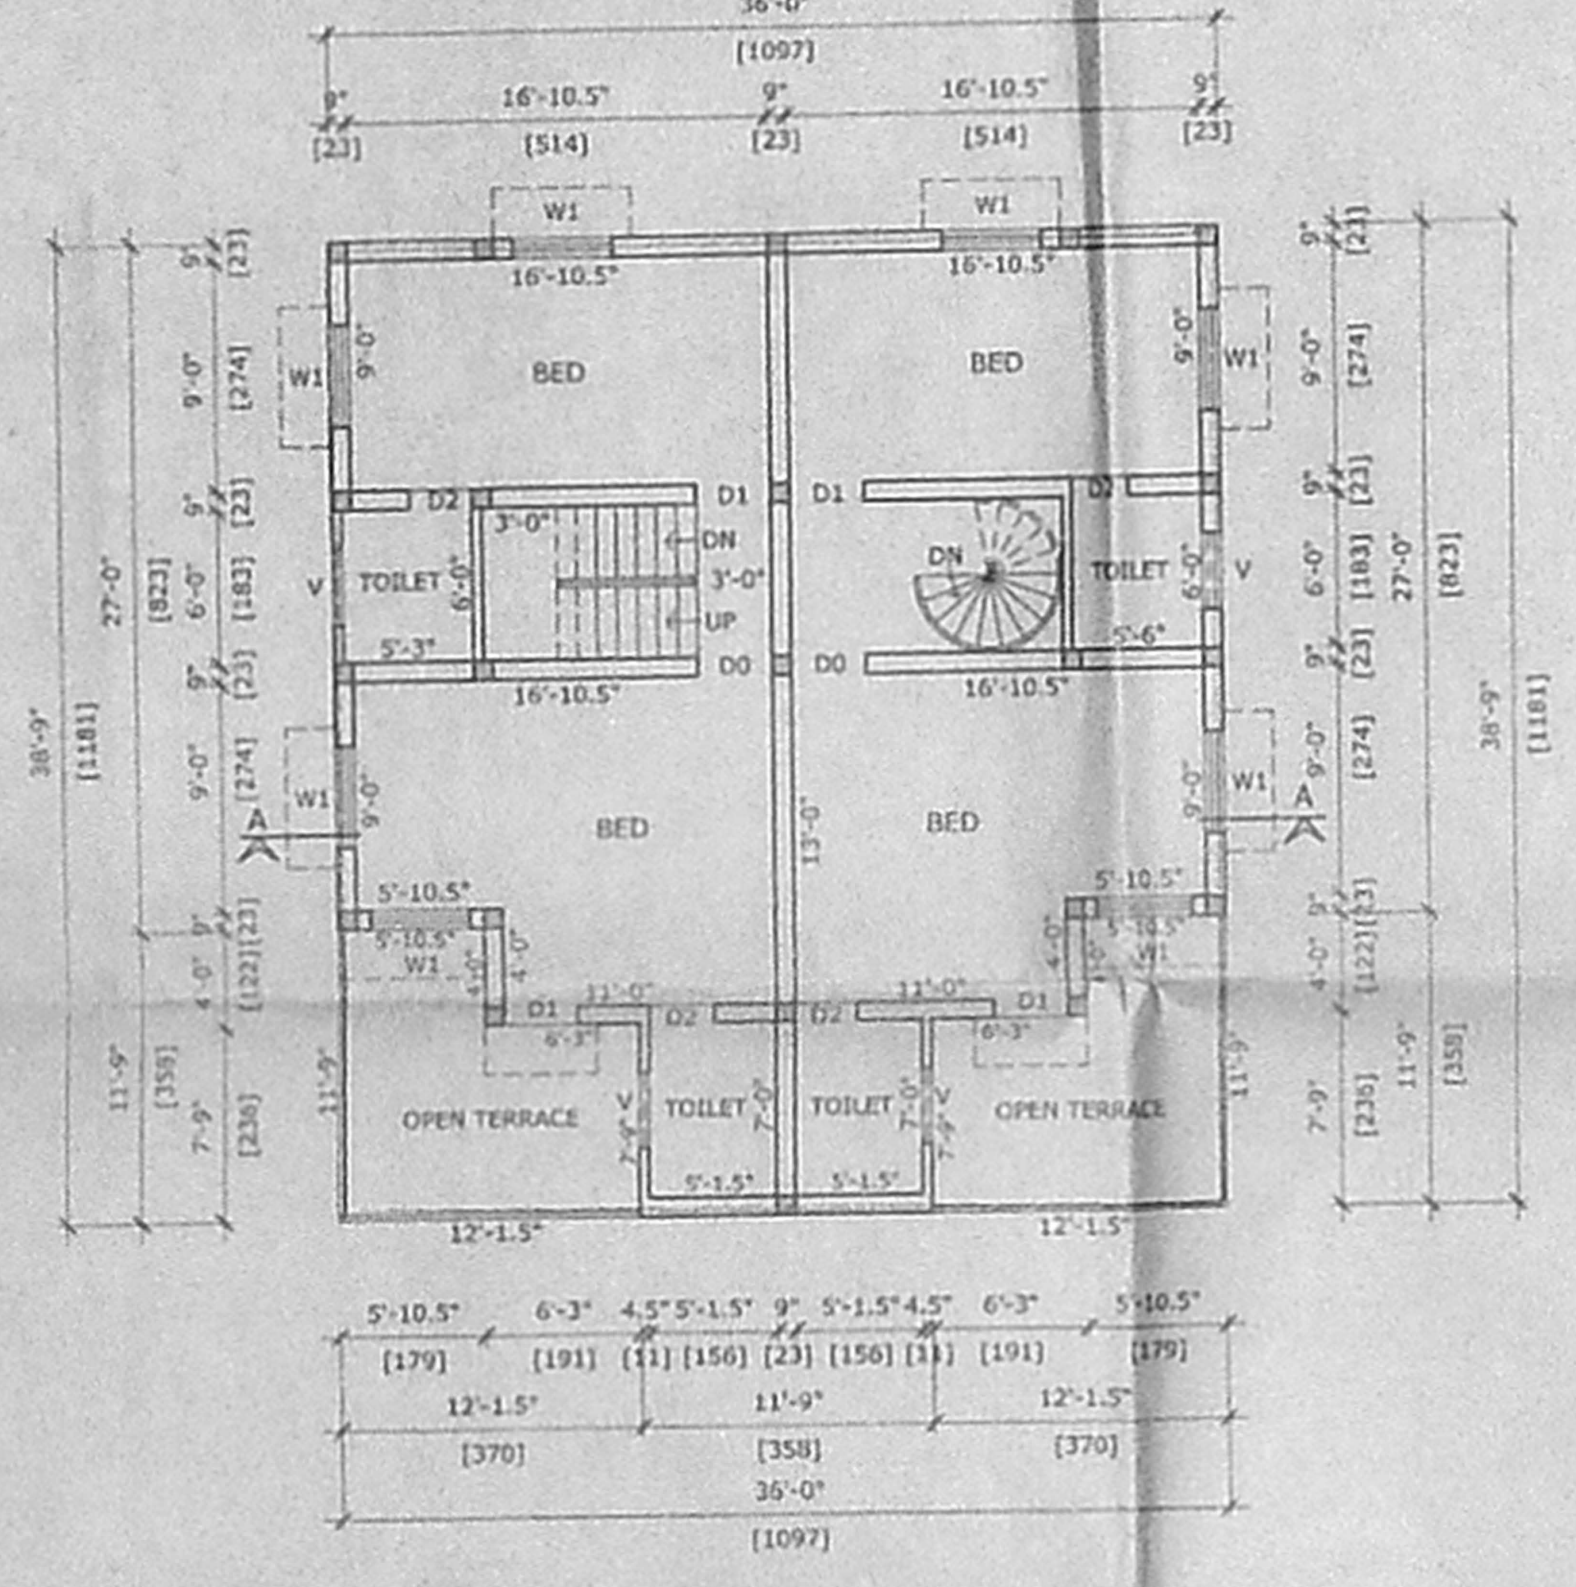

FIRST FLOOR PLAN

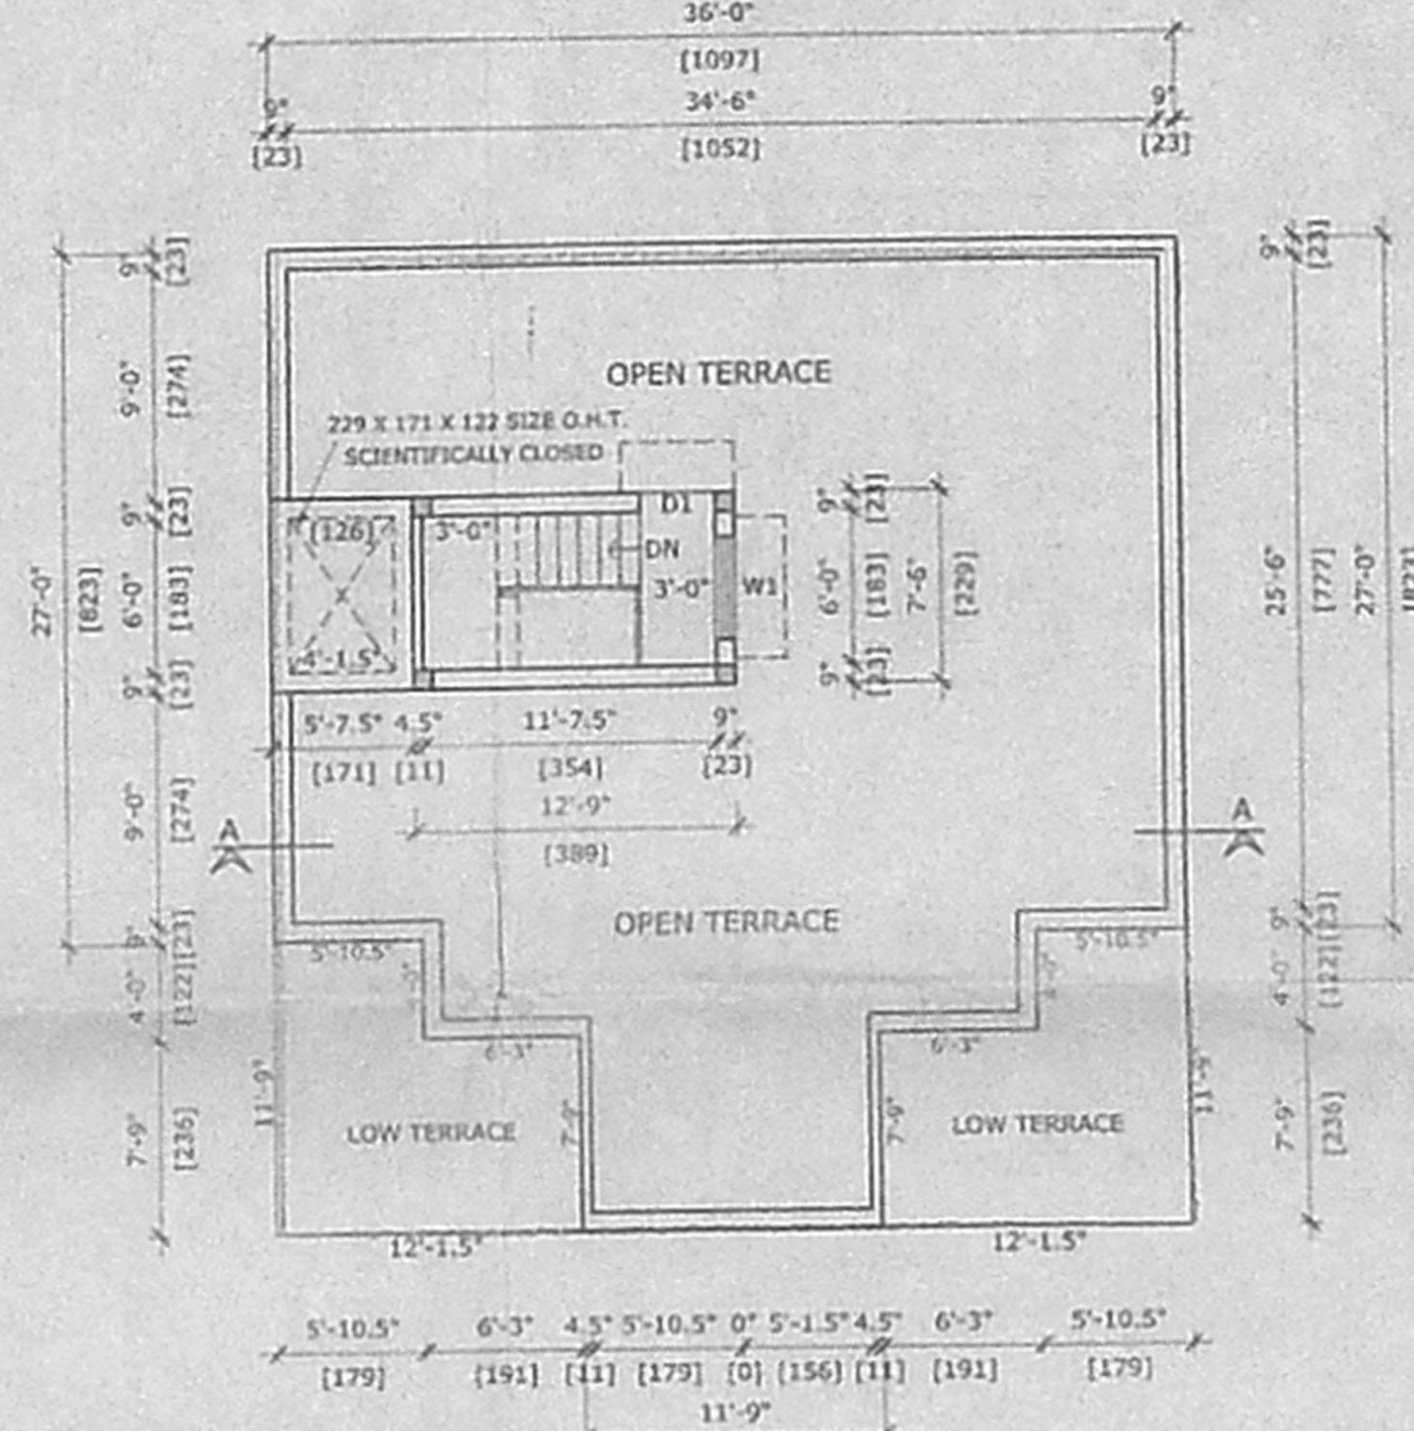


TERRACE FLOOR PLAN

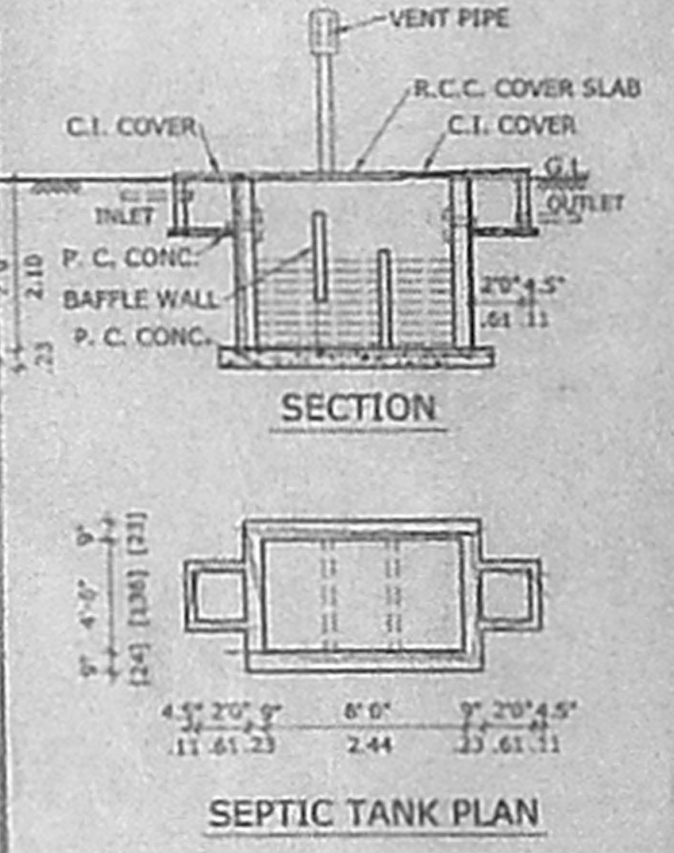


SECTION


SEPTIC TANK PLAN

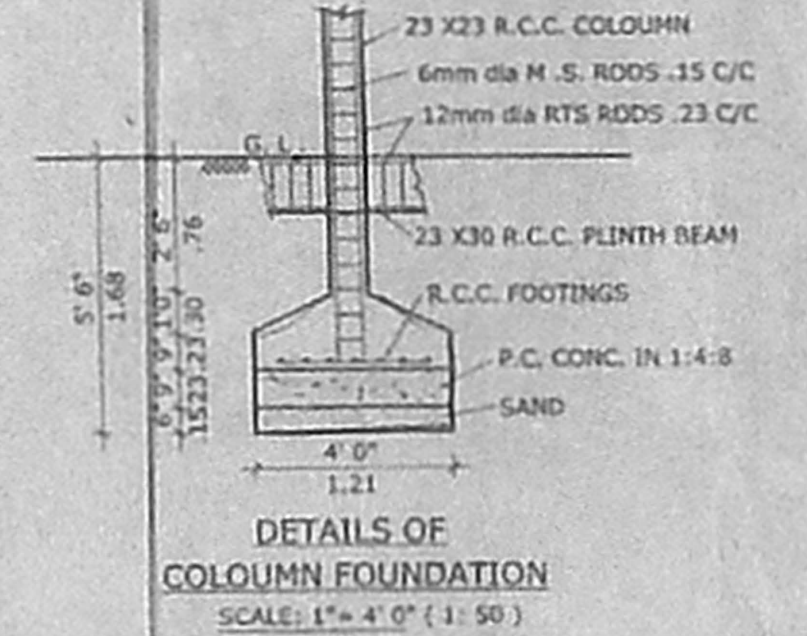


DETAILS OF COLUMN FOUNDATION
SCALE: 1" = 4' 0" [1: 50]

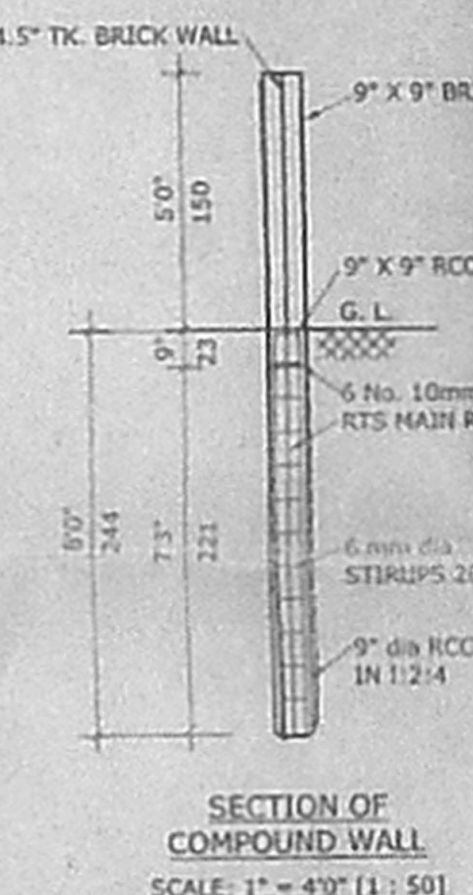

SECTION OF COMPOUND WALL
SCALE: 1" = 4' 0" [1: 50]

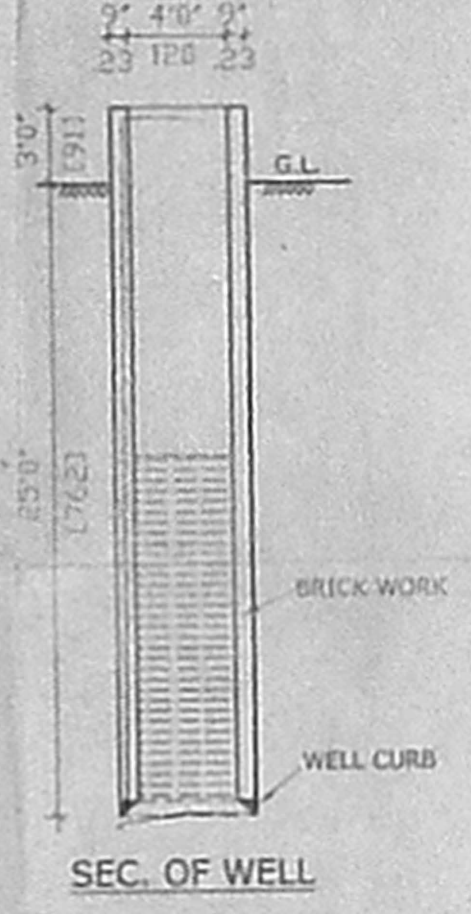

SEC. OF WELL

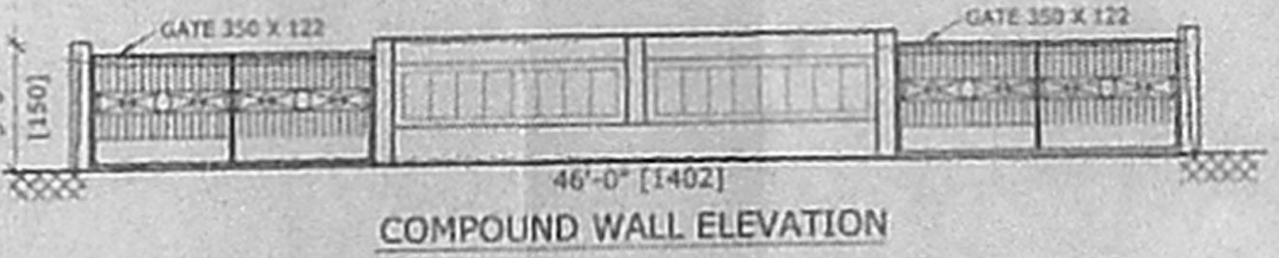

COMPOUND WALL ELEVATION

PLAN SHOWING THE PROPOSED RESIDENTIAL BUILDING AT PLOT No. 16, MCN NAGAR, D.S No. 102/2, 104/2B N.S. No. 102/2, 104/2 BIBID AND AS PER NEW PATTA S.No. 102/9 AND 104/60, OKKIAM THORAPPAKKAM, TAMBARAM TALUK, KANCHEEPURAM DISTRICT.

SCHEDULE OF JOINERY

D	3'6" X 7'0"	MAIN DOOR
D0	3'0" X 7'0"	OPENED
D1	3'0" X 7'0"	PANELLED DOOR
D2	2'6" X 7'0"	PANELLED DOOR
W1	4'0" X 4'6"	WINDOW
W2	4'6" X 2'6"	WINDOW
V	3'0" X 2'0"	VENTILATOR

AREA DETAILS

	Sq.Ft.	Sq.m.
PLOT EXTENT	2530	235.04
PRO. GROUND FLOOR AREA	1257	116.78
PRO. FIRST FLOOR AREA	1160	107.76
TOTAL FLOOR AREA	2417	224.54
COVERAGE	55%	
FLOOR SPACE INDEX	0.96	

NOTE: EARLIER APPROVED PLAN DETAILS
 1) P.P. No. A / 006614 / 385 / B. Dt. 14-11-2003, VIDE FILE No. A1 / 15004 / 2003 OF CMDA.
 2) BUILDING PERMISSION No. S, Dt. 16-4-2004, OKKIAM THORAPPAKKAM TOWN PANCHAYAT.

COLOUR INDEX

[Shaded Box]	PROPOSED WORK
[Dashed Box]	PLOT BOUNDARY
[Solid Box]	EXISTING ROAD

- SPECIFICATION**
- 1) FOUNDATION WITH P.C.C. 1:4:8 OVER 6" SAND FILL
 - 2) BRICK WALL FOUNDATION IN 1:6 MIX
 - 3) R.C.C. 1:2:4 IN PLINTH BEAMS ALL ROUND
 - 4) PLASTERING IN 1:5 ON BOTH SIDES
 - 5) 9" & 4.5" THICK BRICK WORK IN SUPER STRUCTURE 1:6
 - 6) ROOFING R.C.C. 1:2:4
 - 7) WEATHERING COURSE LAID TO SLOPE
 - 8) FLOORING WITH P.C.C. 1:4:8 AND TOP FINISHED WITH MOSAIC TILES
 - 9) INSIDE WHITE WASH AND OUTSIDE COLOUR WASH
 - 10) ALL WOOD WORK ARE BEST SEASONED WOOD PAINTED TWO COATS

OWNER: _____

LICENSED SURVEYOR: **P. N. Surenthran**
 Licensed Surveyor
 #39, Old Government Building,
 Kanchipuram, Chennai - 605 004,
 P: 044-24961409, Res: 24963377