
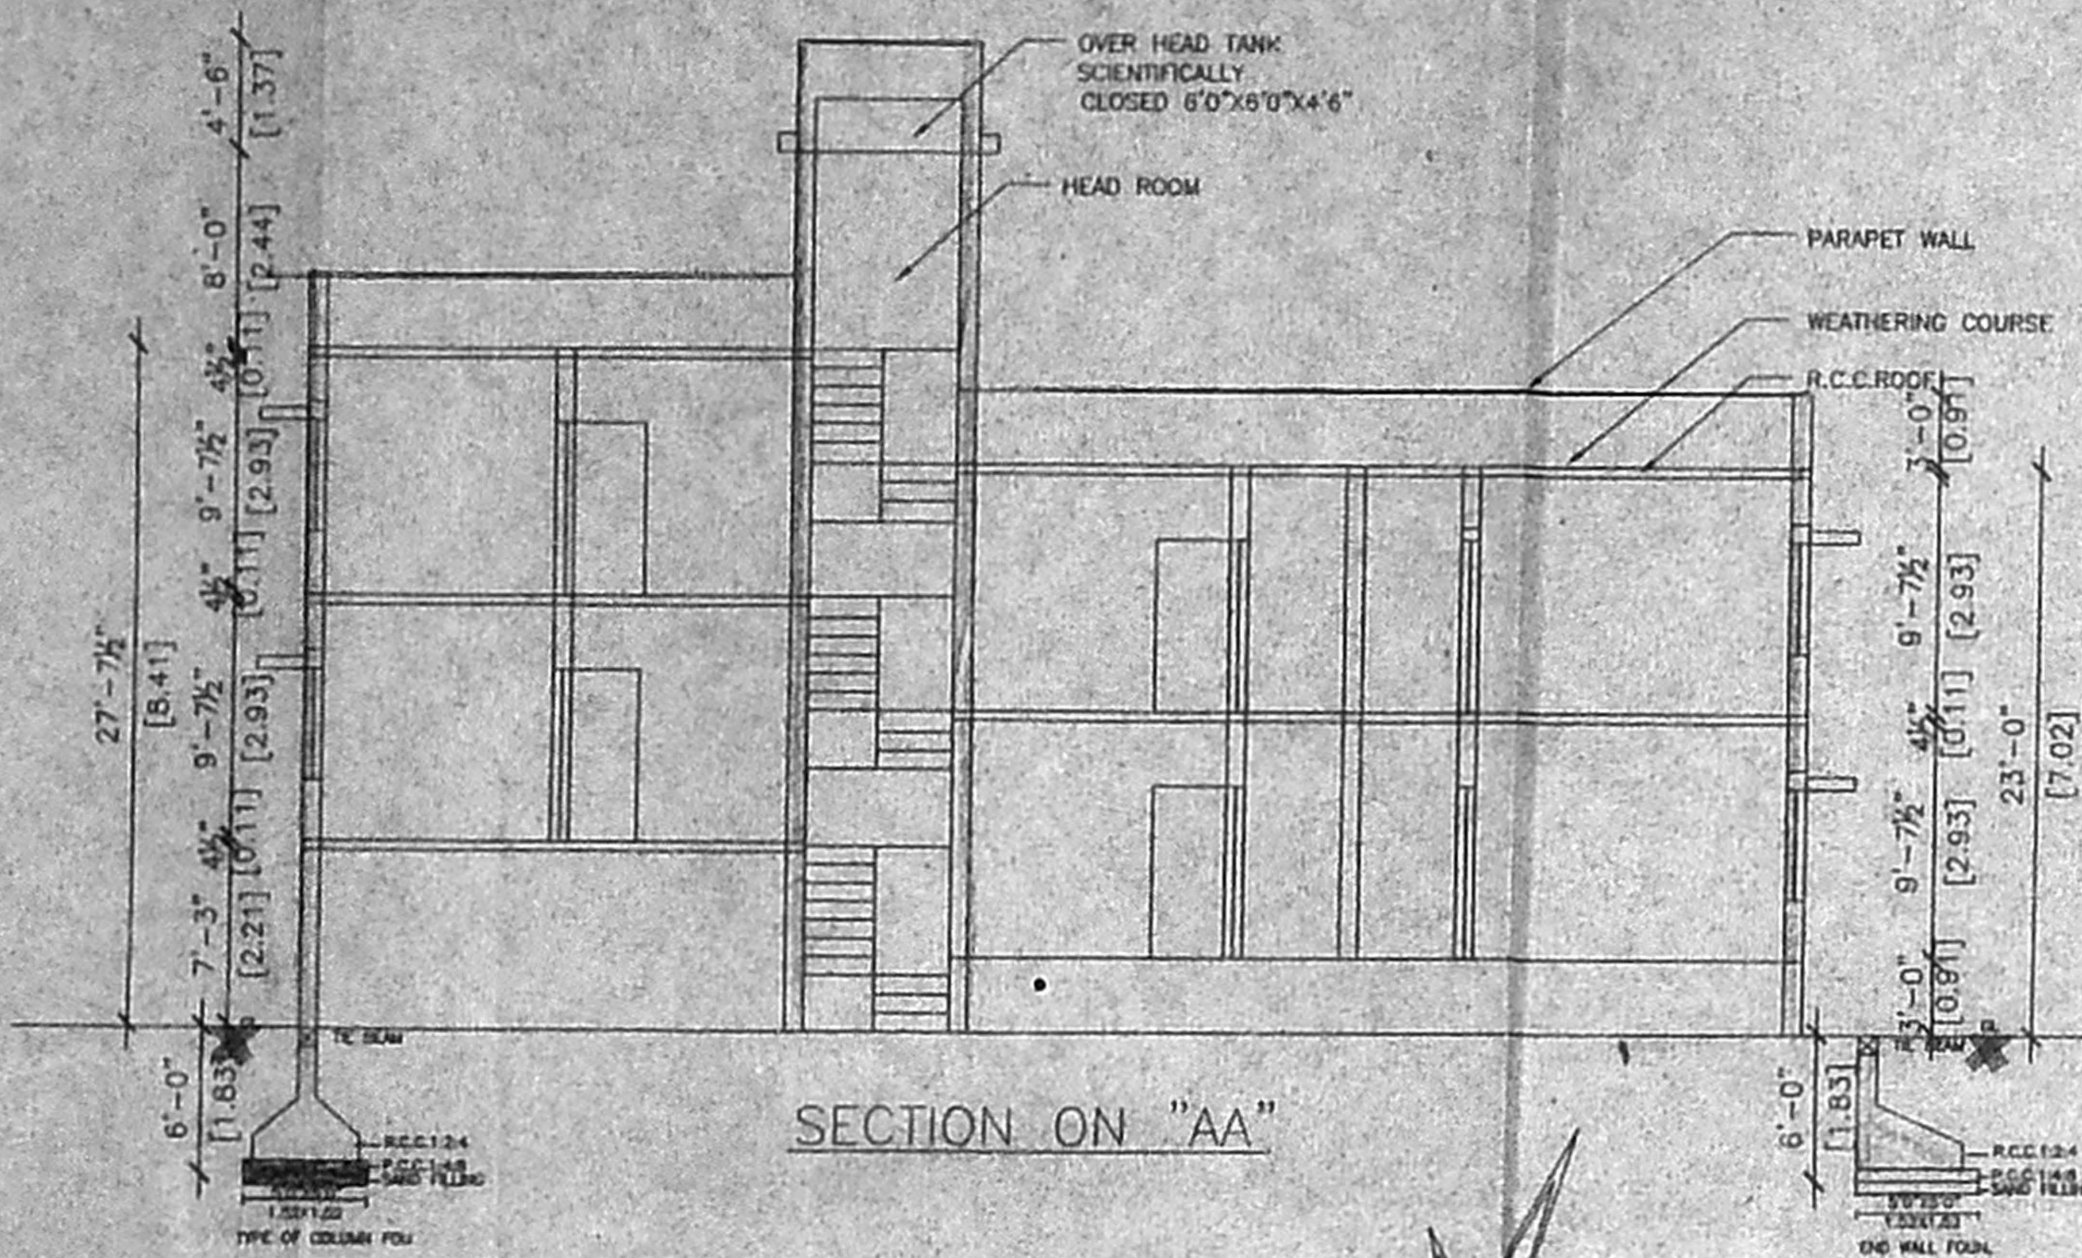



A/852/472/2005

Planning Permit No. **APPROVED**
 SUBJECT TO THE CONDITIONS IN THIS OFFICE LETTER.
 No. A/1669/05
 FOR MEMBER SECRETARY
 CHENNAI METROPOLITAN
 DEVELOPMENT AUTHORITY
 CHENNAI - 600 005

ELEVATION

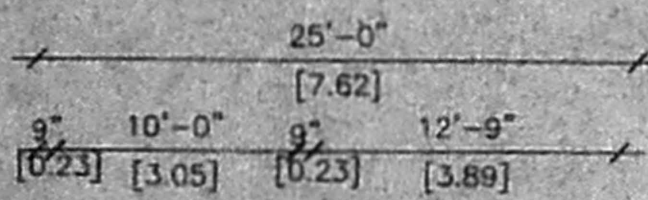

SECTION ON "AA"

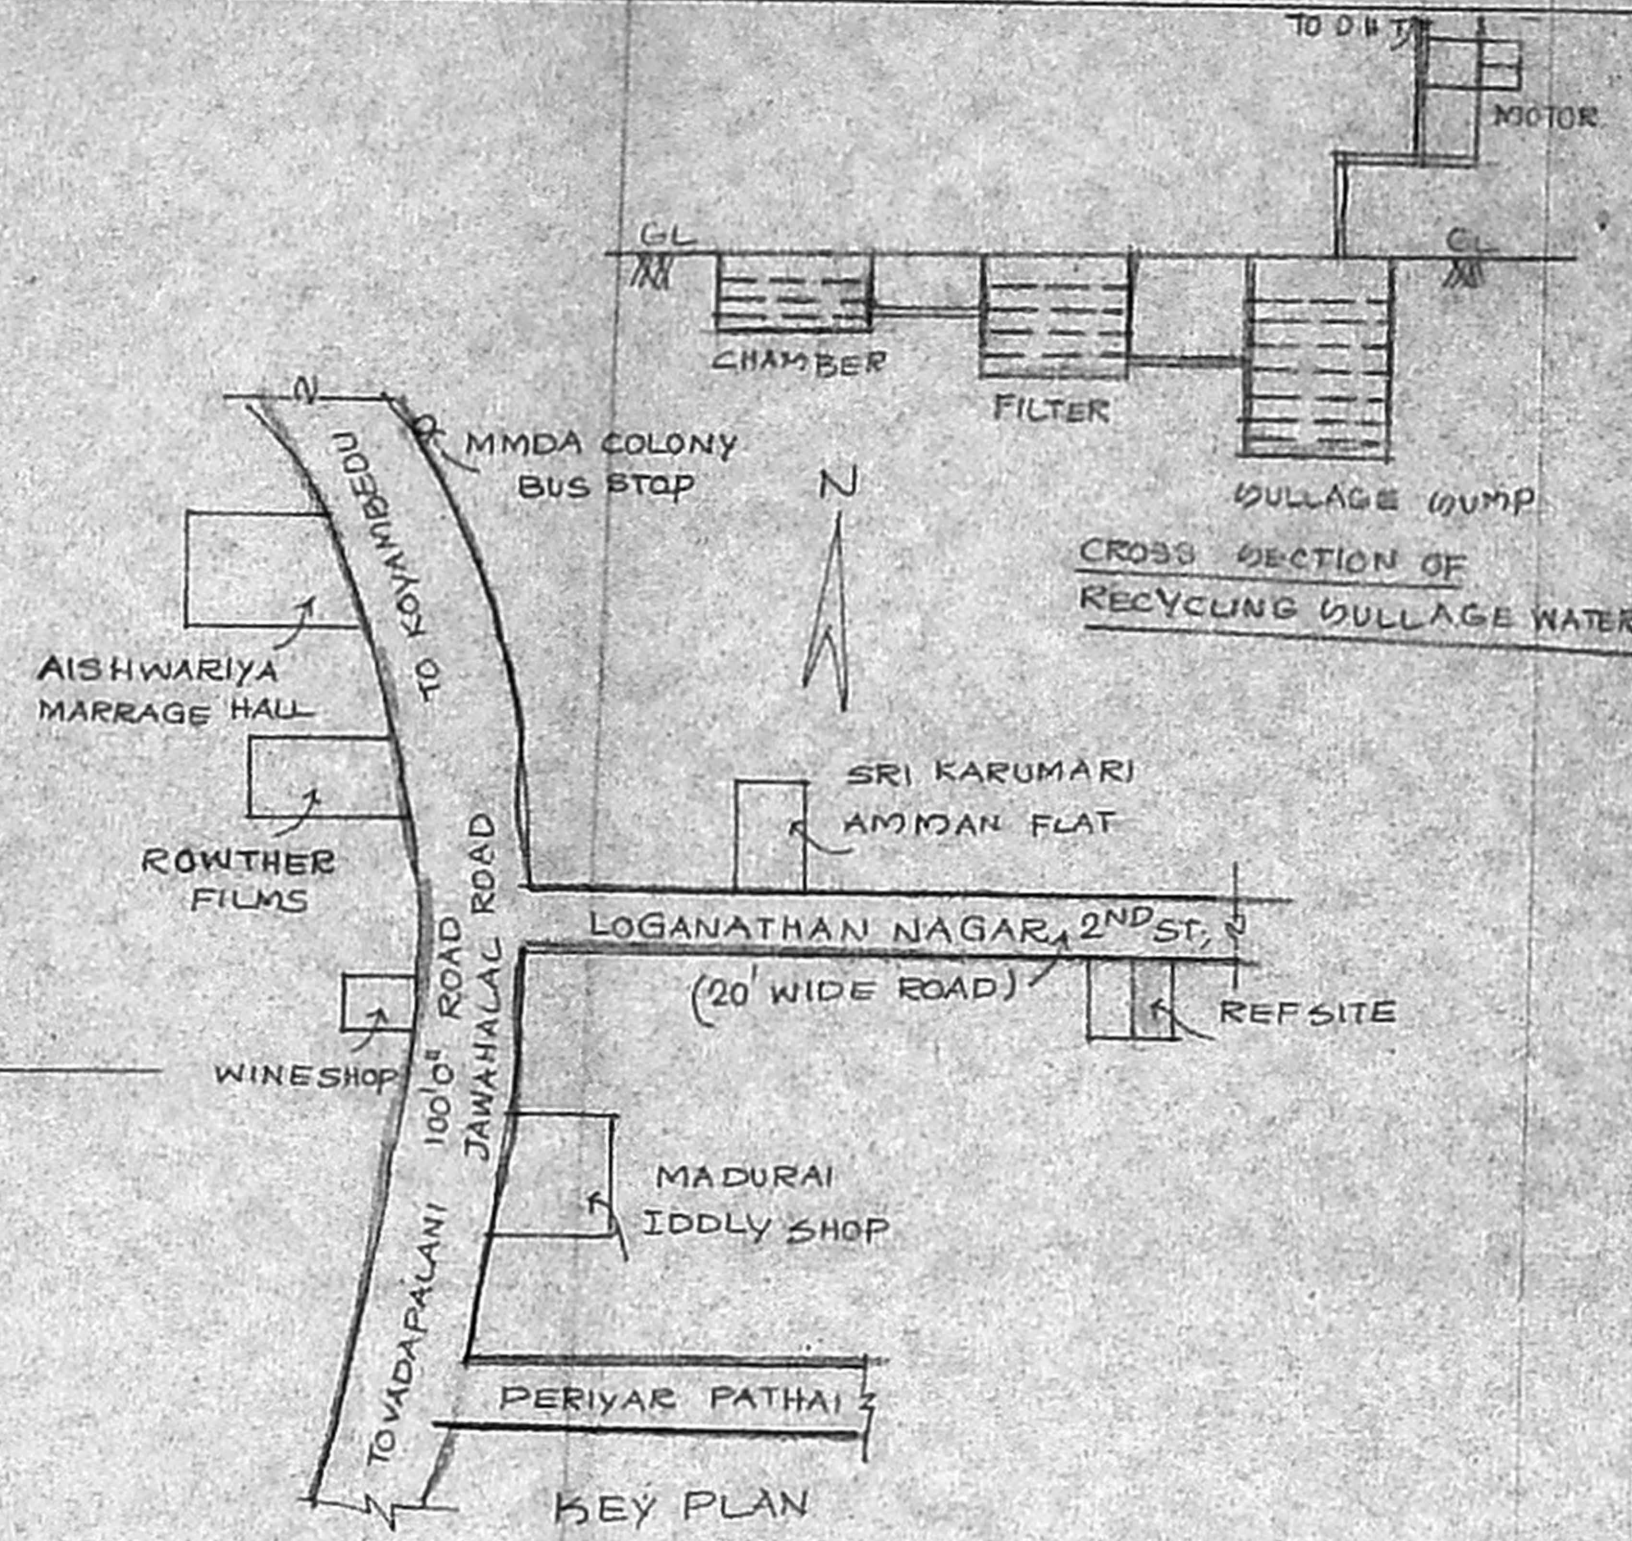

KEY PLAN
SCALE: N.T.S.

PLAN SHOWING THE PROPOSED RESIDENTIAL BUILDING IN PLOT NO.61 OLD DOOR NO: 26, NEW NO: 18, (EASTERN SIDE) T.S. NO: 33, BLOCK NO:1, LOGANATHAN NAGAR 2ND STREET, CHOLLAIMEDU, CHENNAI - 94
 ZONE : V DIV: 75

CMDA "A" CHANNEL
 G. No. A/1669/05


Security Plan / Revised Plan
 P. A. I. S. S. S.
 SCHEDULE OF JOINERY

	A.P.	D.P.
MD	DOOR	3'3" x 7'0" 1.0X2.13
GG	GRILL GATE	3'3" x 7'0" 1.0X2.13
D1	DOOR	3'0" x 7'0" 0.8X2.13
D2	DOOR	2'6" x 7'0" 0.76X2.13
W	WINDOW	5'0" x 4'6" 1.52X1.37
W1	WINDOW	4'0" x 4'6" 1.22X1.37
W2	WINDOW	3'6" x 4'6" 1.09X1.37
V	VENTILATOR	3'0" x 2'0" 0.91X0.61
J	JALLY	5'0" x 4'6" 1.52X1.37

AREA STATEMENT

	SQFT	SQMT
PLOT AREA	2400.00	223.04
GROUND FLOOR	976.62	90.94
STILT PARKING	500.00	46.48
FIRST FLOOR	1529.00	142.10
SECOND FLOOR (PART)	531.50	49.39
HEAD ROOM	116.25	10.80
TOTAL	3539.12	328.91
PLOT COVERAGE	63.7%	< 65%
F.S.I.	1.47	< 1.50

COLOUR INDEX

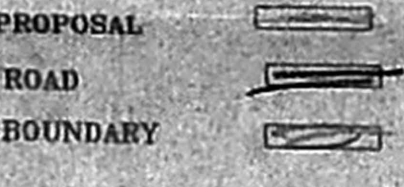



(Signature)

OWNER'S SIGNATURE


16.5 x 55

(Signature)
 PH. 4831519
 A. Arunachalam, D.C.E.,
 THIRUMALA PLANNERS
 CONSULTING CIVIL ENGINEER
 LICENSED SURVEYOR L.S. NO. 9
 NO. 223/A, PALANI ANDAVAR KOIL STREET,
 VADAPALANI, CHENNAI - 600 026.


LICENSED SURVEYOR

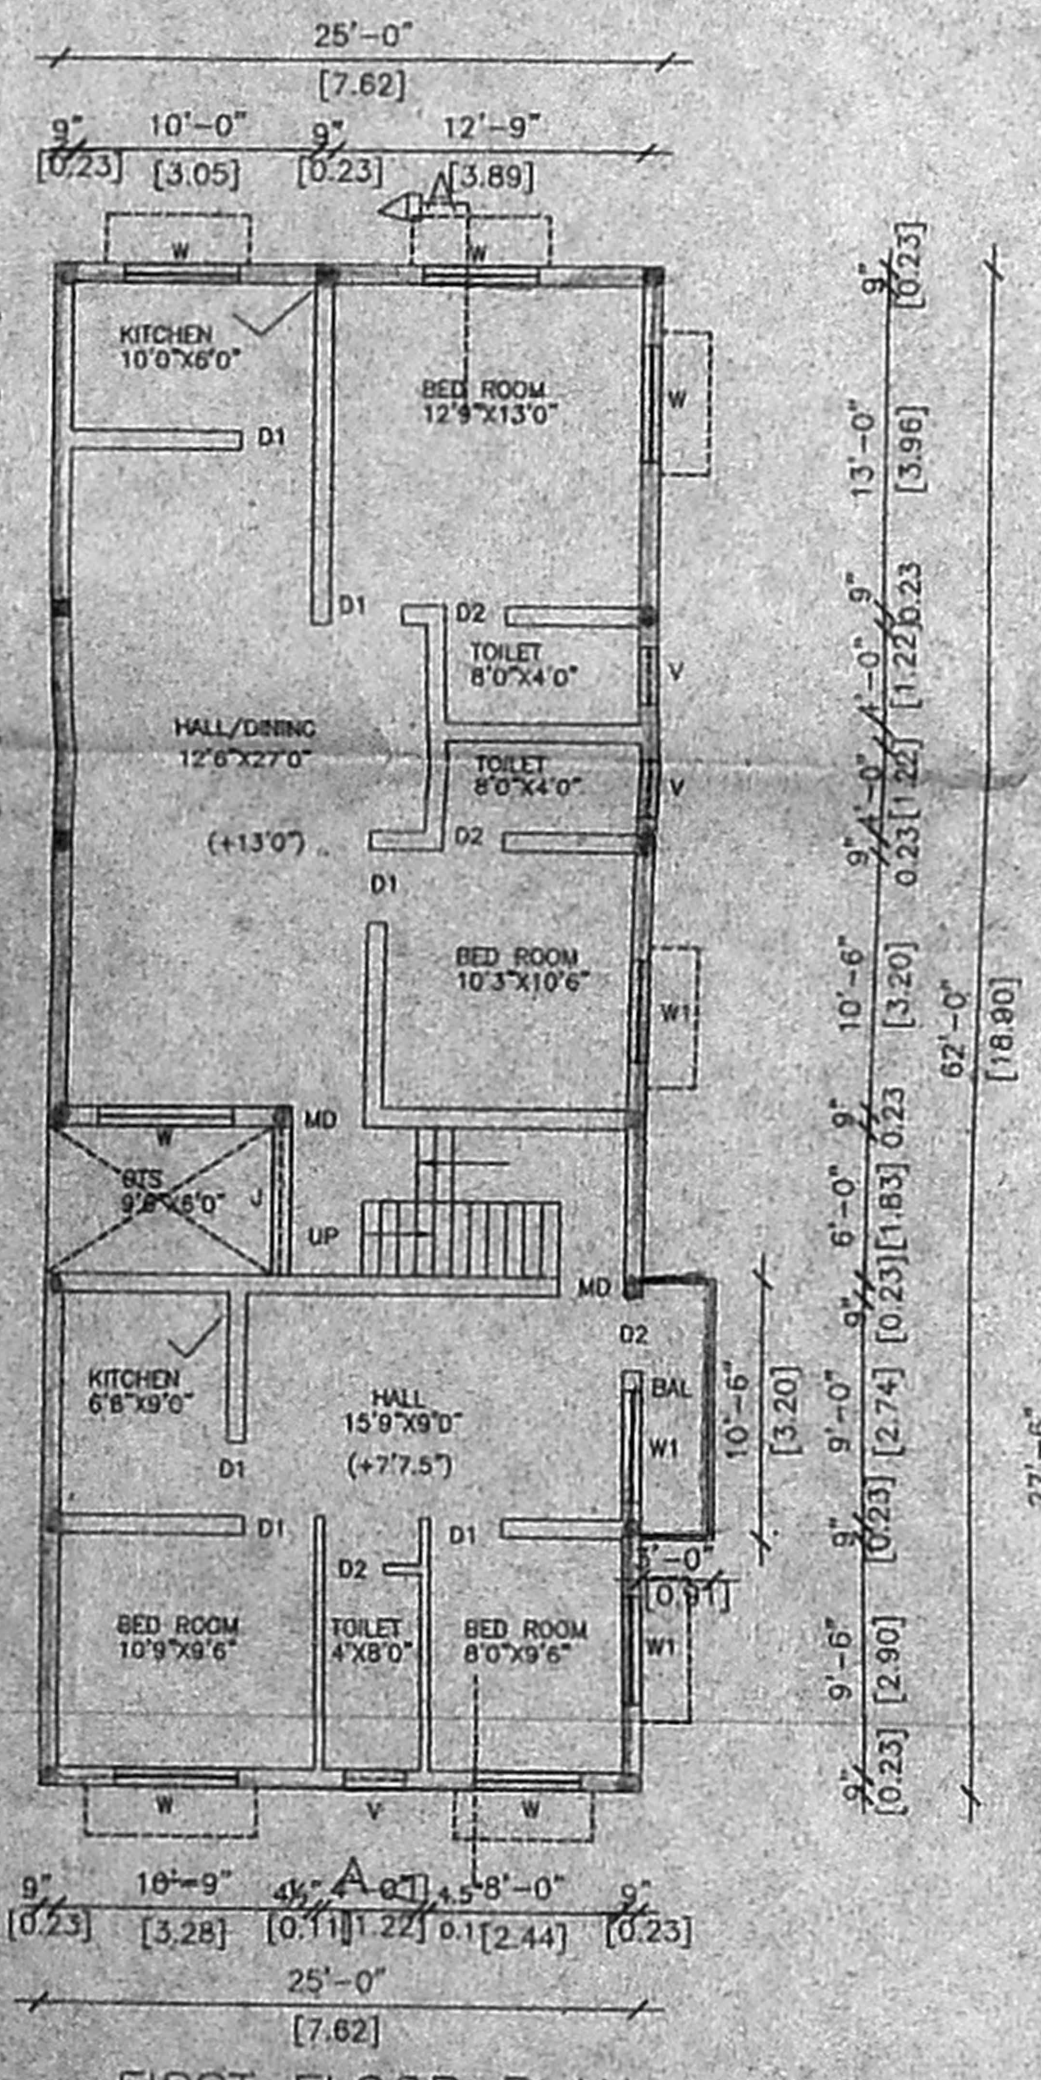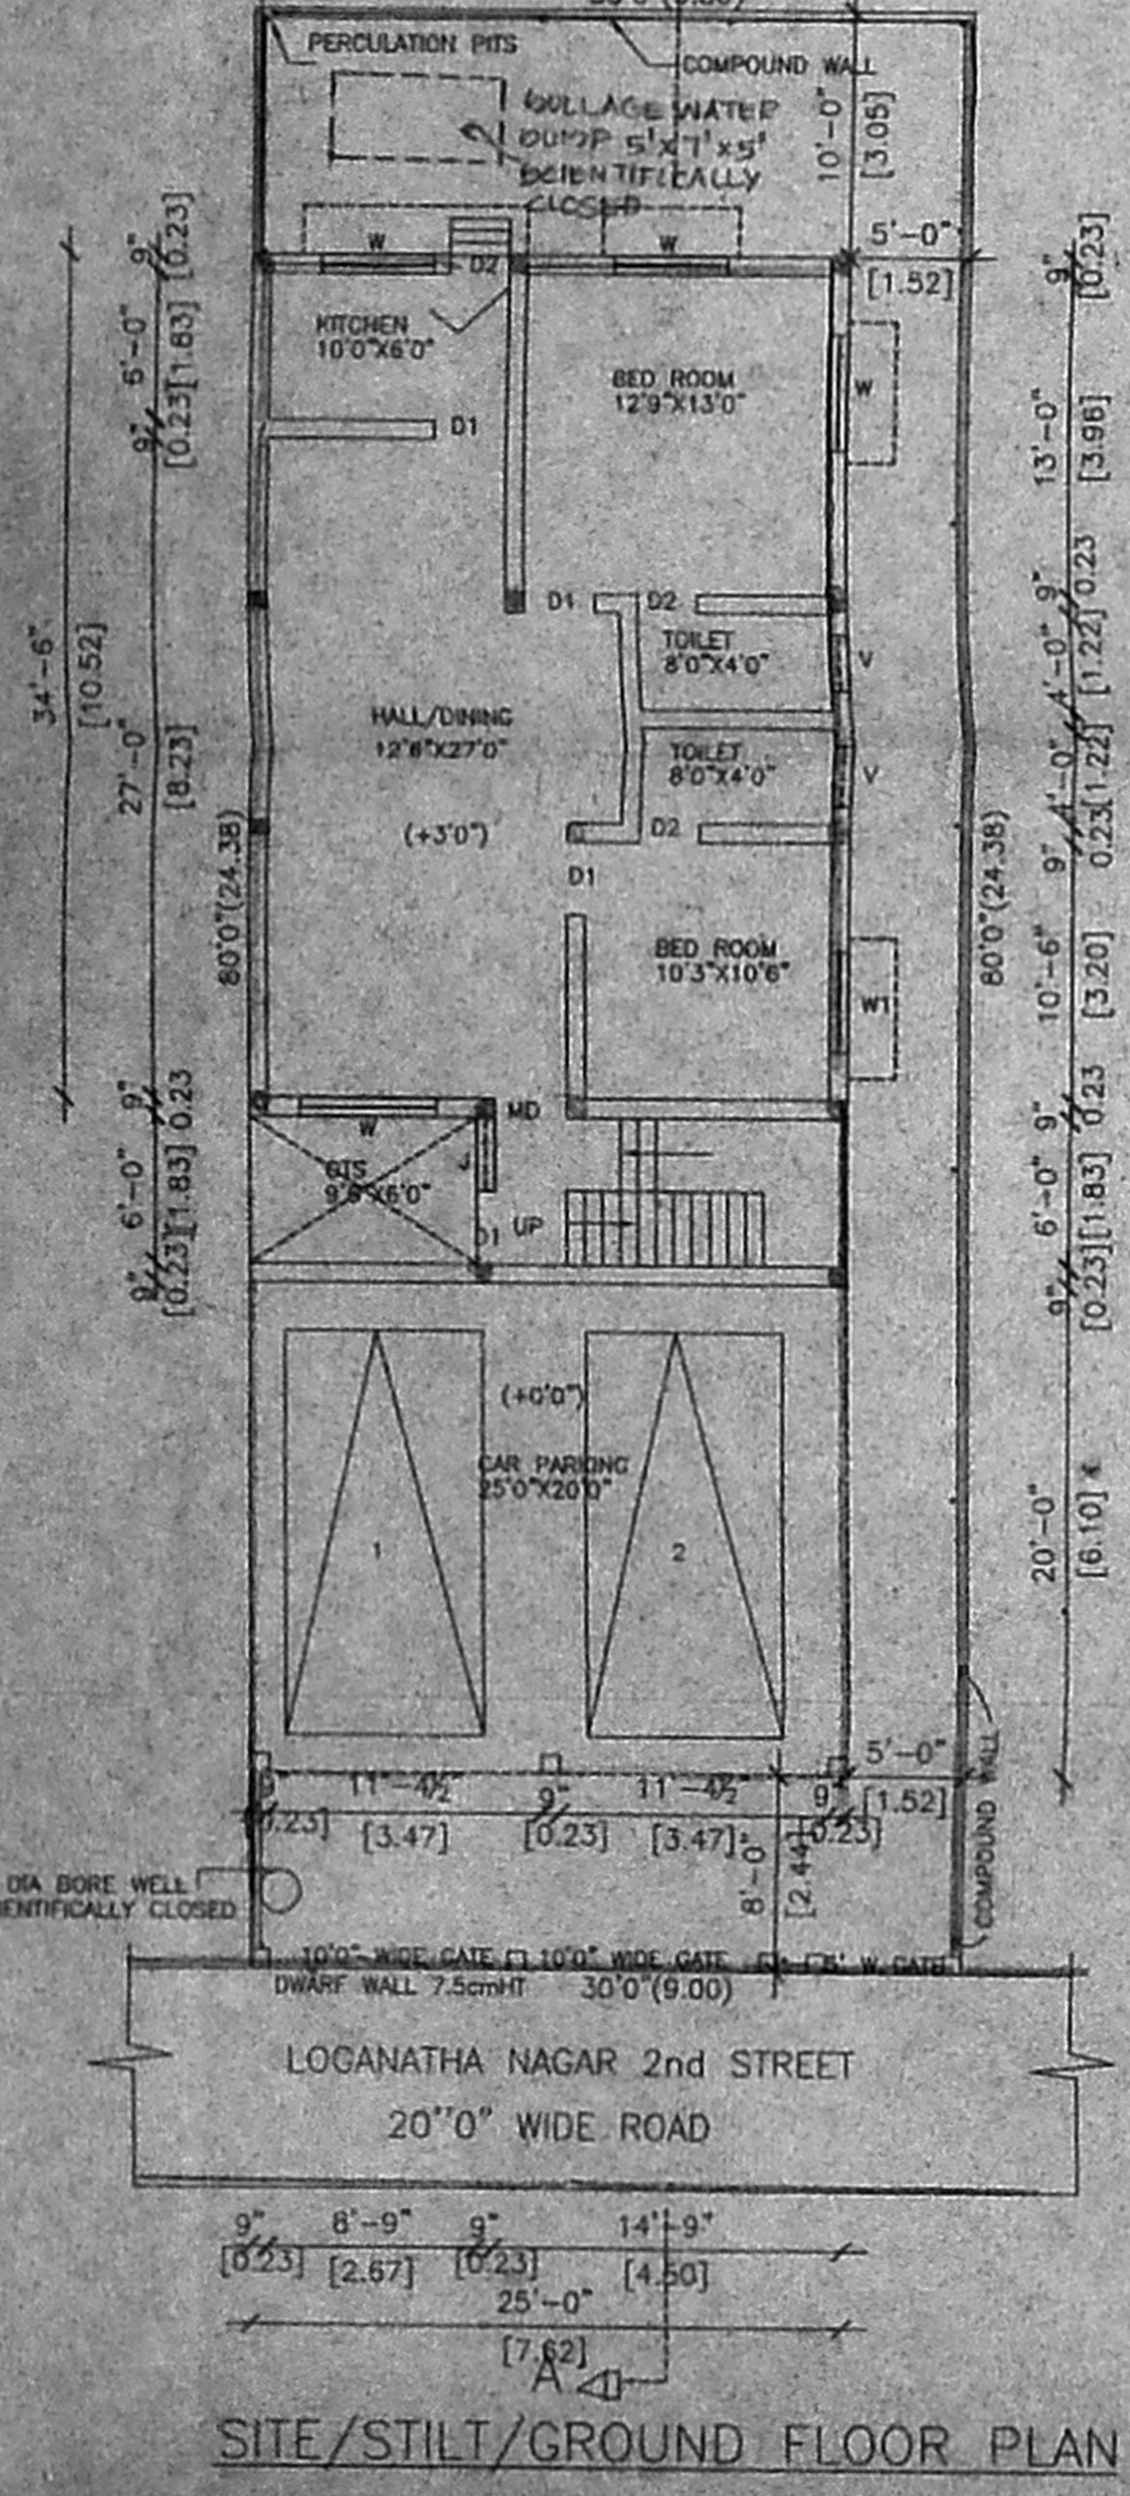


FIRST FLOOR PLAN

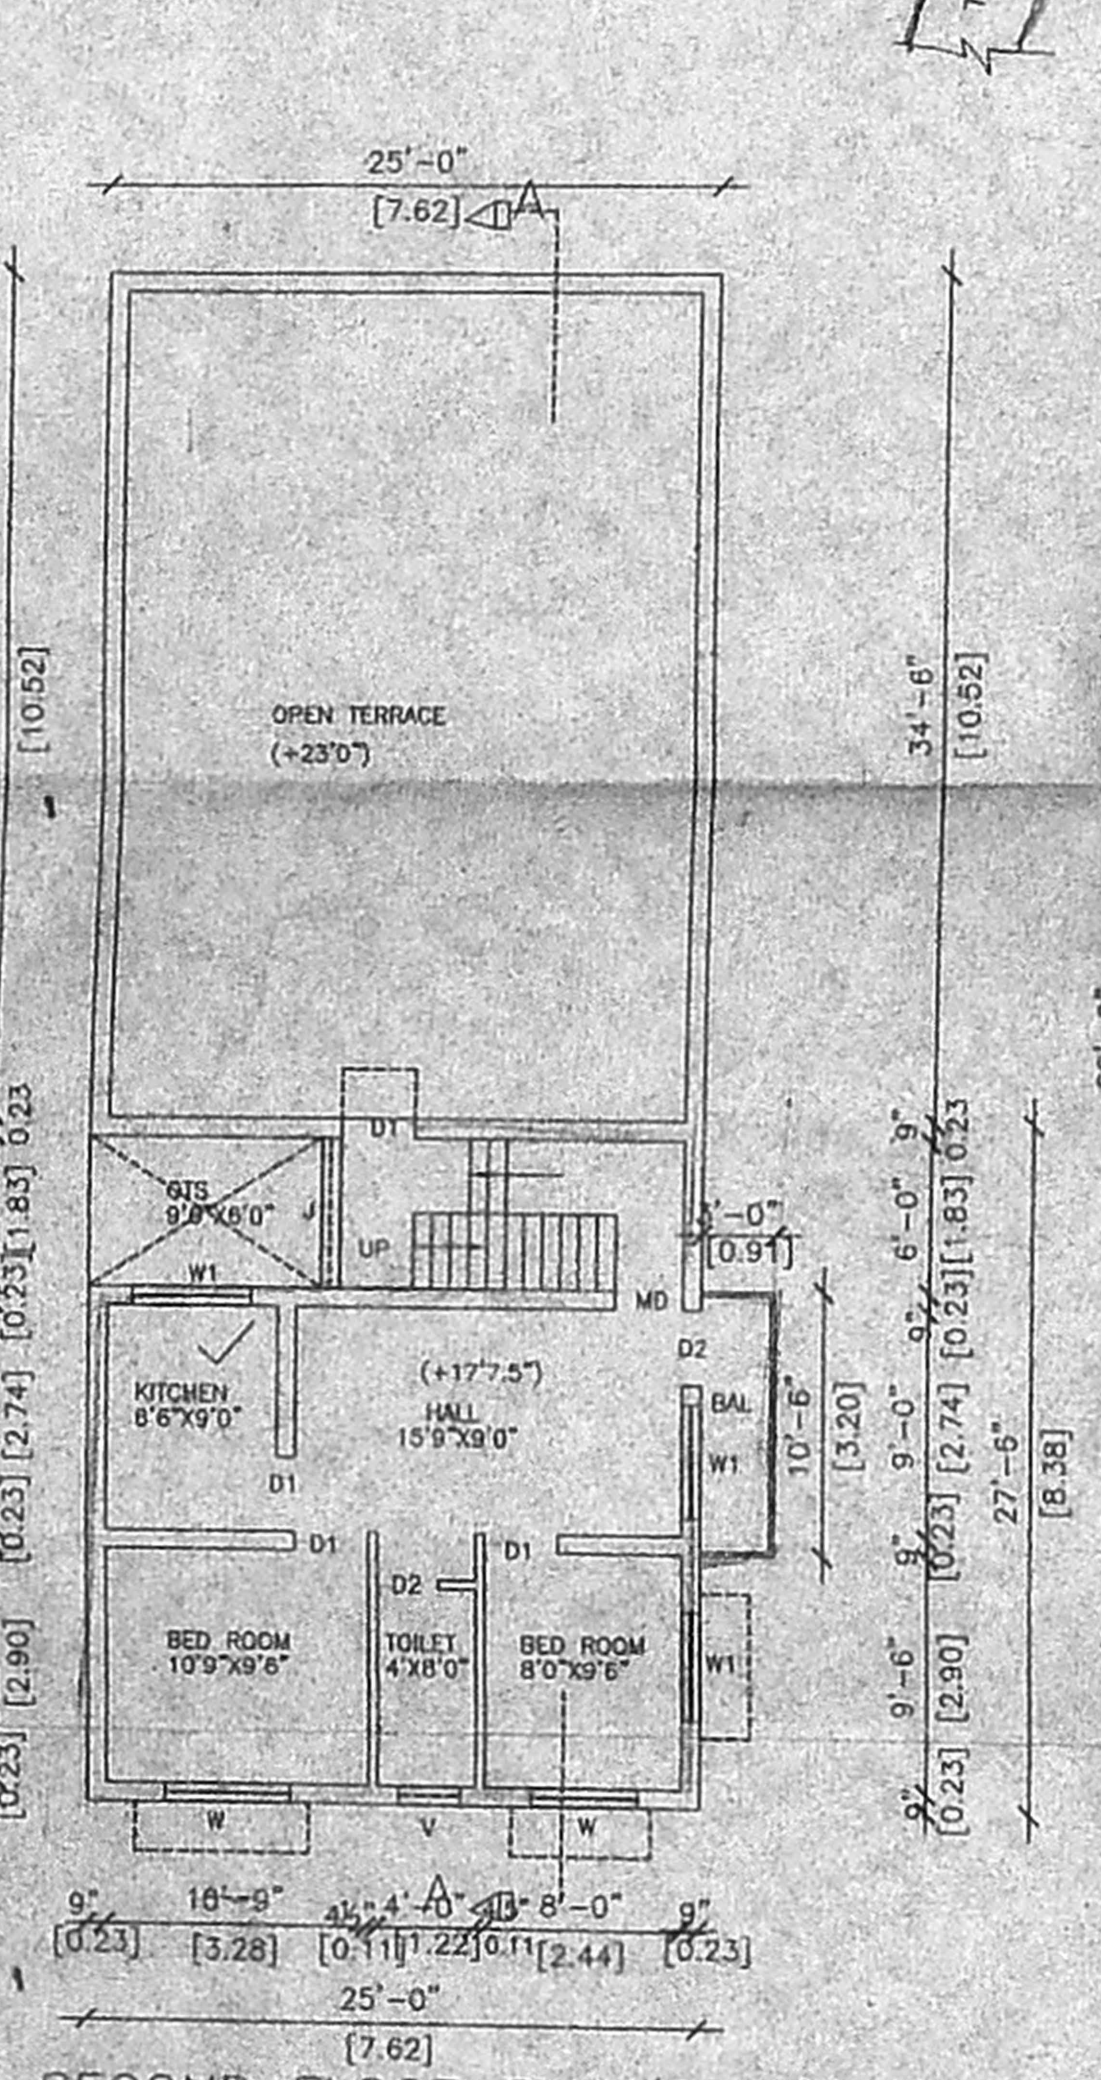


SECOND FLOOR PLAN (PART)

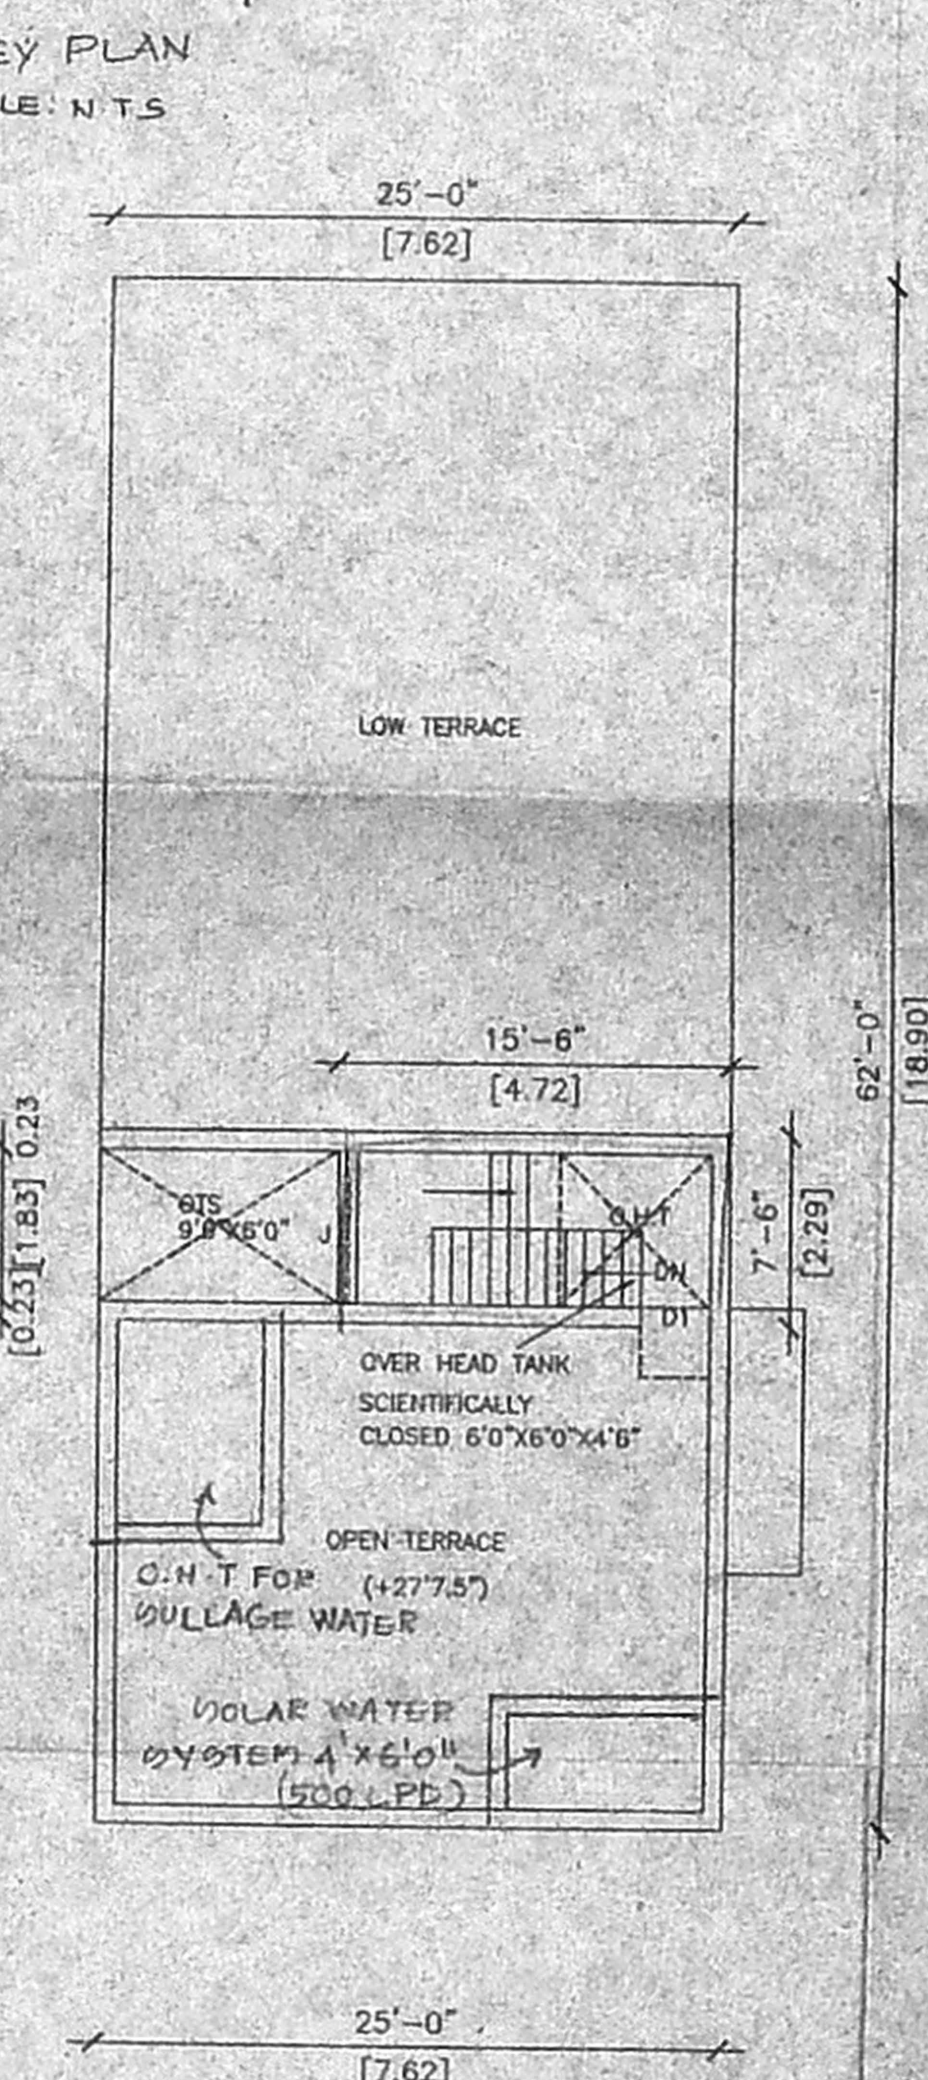


TERRACE FLOOR PLAN

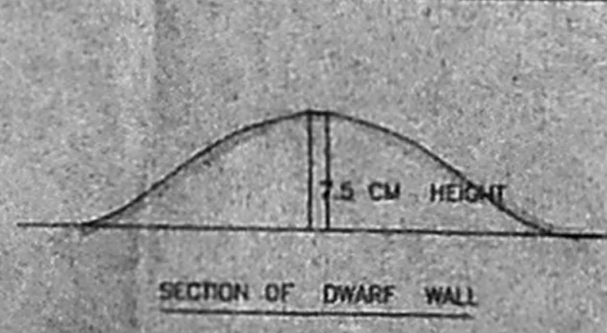

SECTION OF DWARF WALL

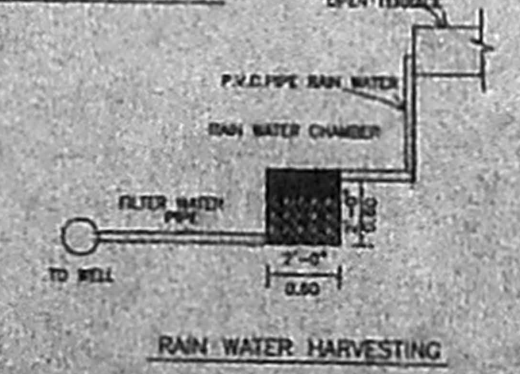


RAIN WATER HARVESTING

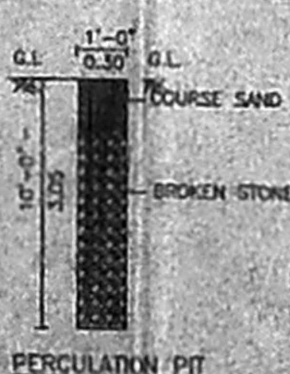

PERCOLATION PIT



PEBBLE BED DETAILS

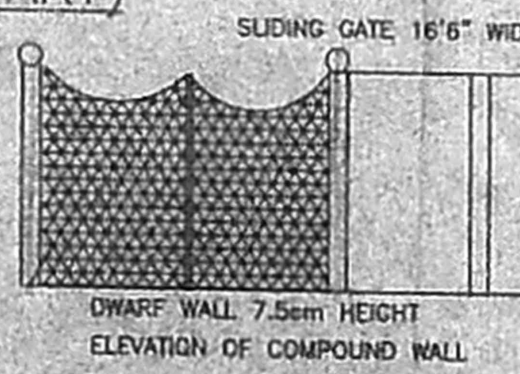

SECTION OF COMPOUND WALL