



PLAN SHOWING THE PROPOSED RESIDENTIAL BUILDING AT PLOT NO:-576, IN S.NO:-272/2(PART) & 274(PART), 4th SECTOR, 14th STREET, K.K. NAGAR, CHENNAI-600 078. OF VIRUGAMBAKKAM VILLAGE, DIVISION NO:-128, ZONE:-VIII, SCALE 1"=8'-0"(1:100)

OFFICE COPY


APPROVED
SUBJECT TO THE CONDITIONS IN THIS OFFICE LETTER.
FOR MEMBER SECRETARY
CHENNAI METROPOLITAN
DEVELOPMENT AUTHORITY
CHENNAI - 600 008.

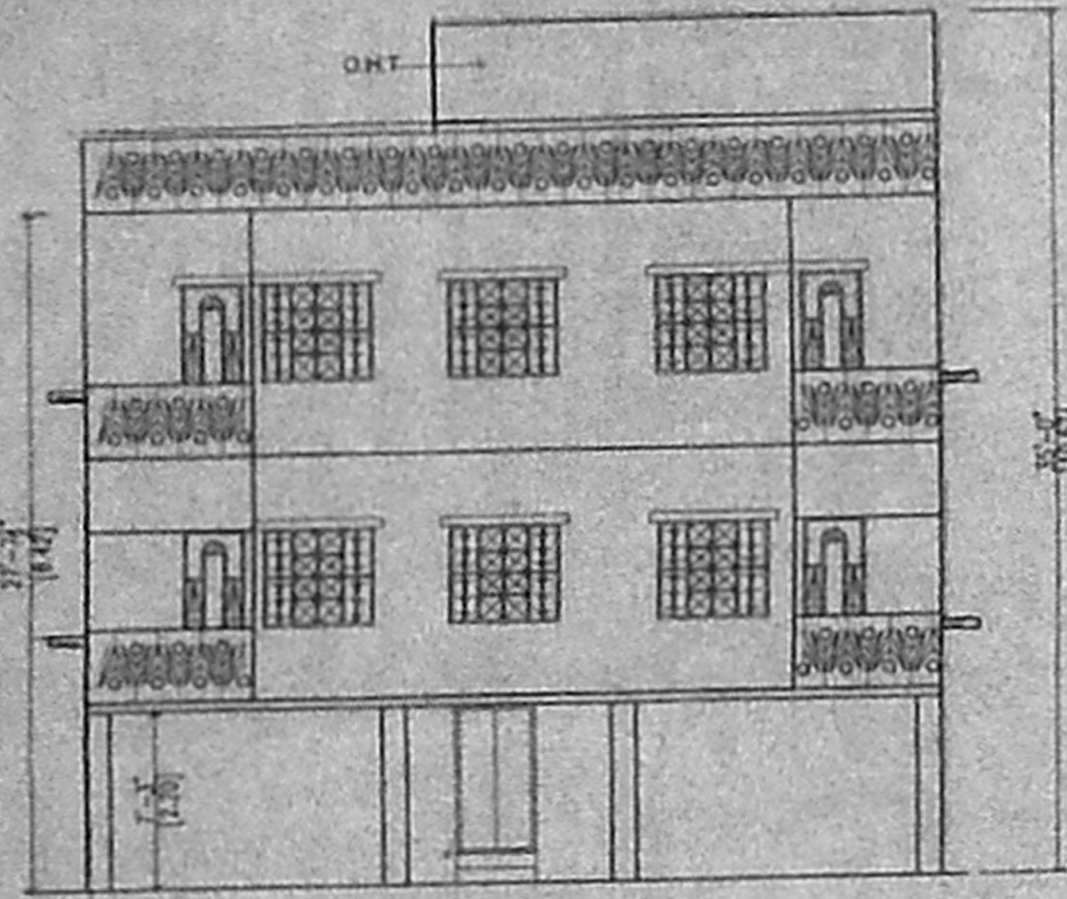

ELEVATION

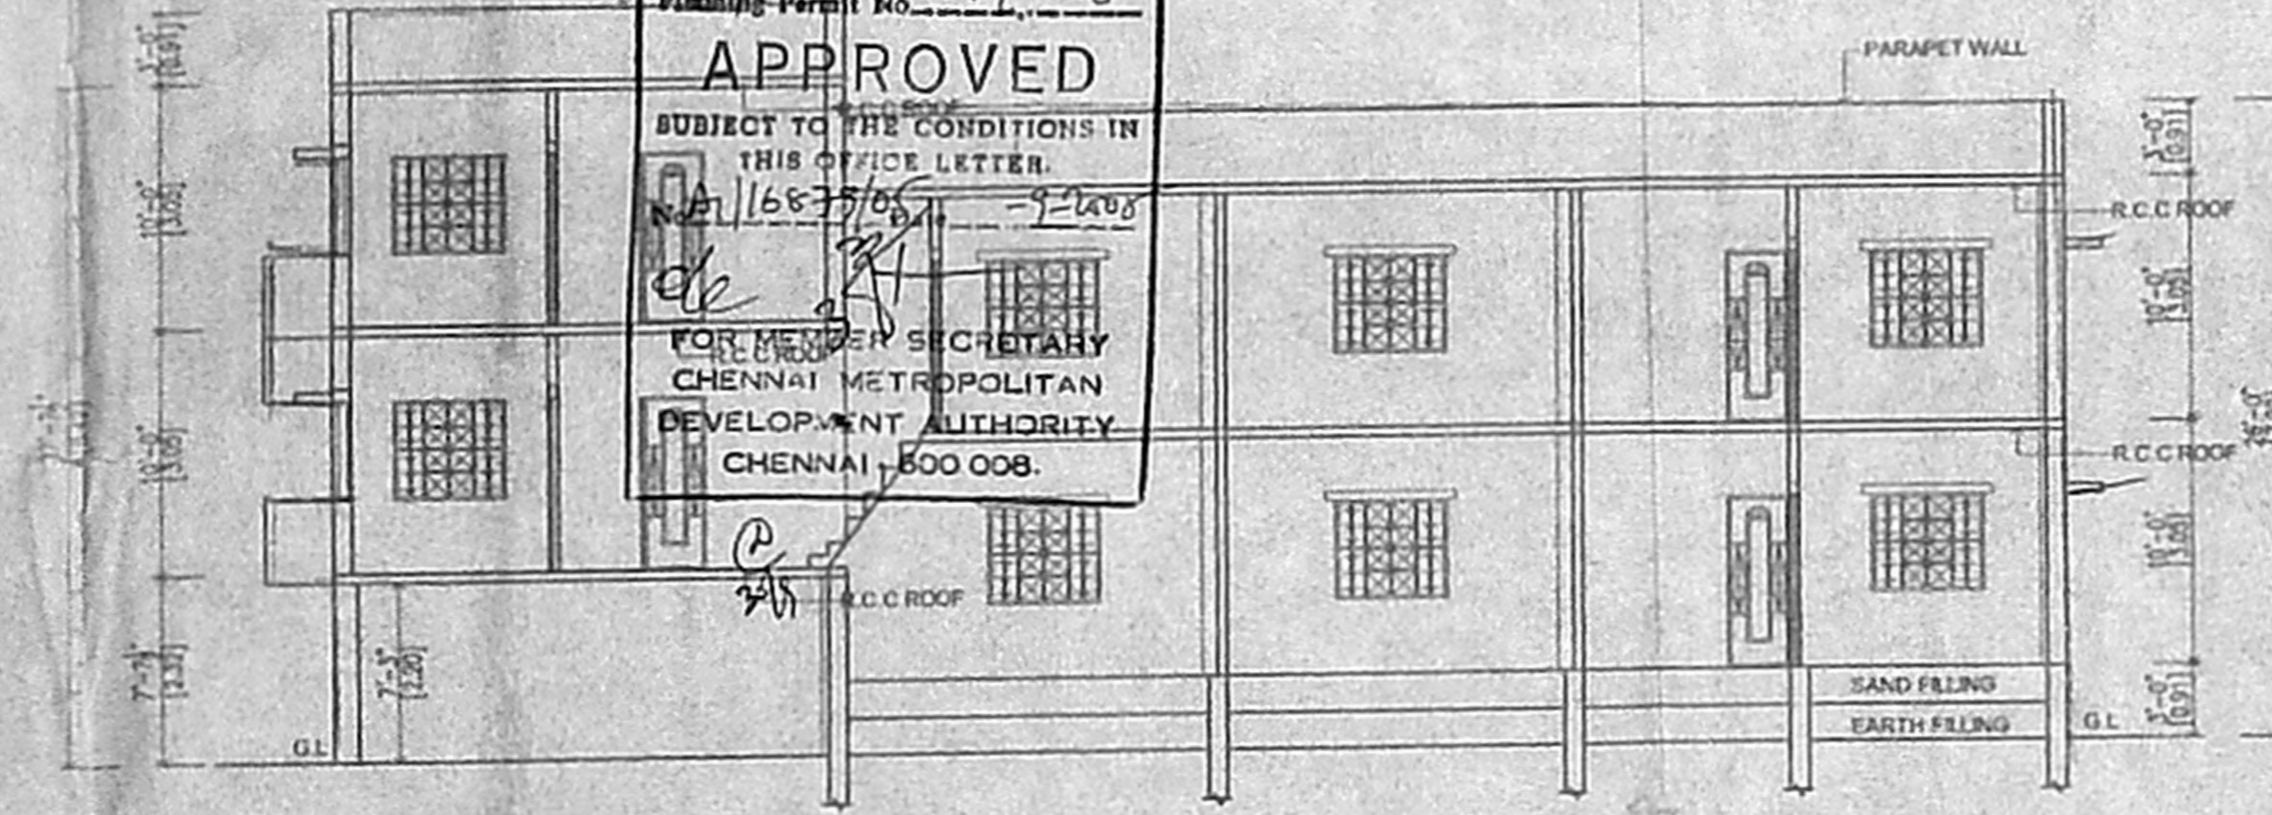


SECTION A-A

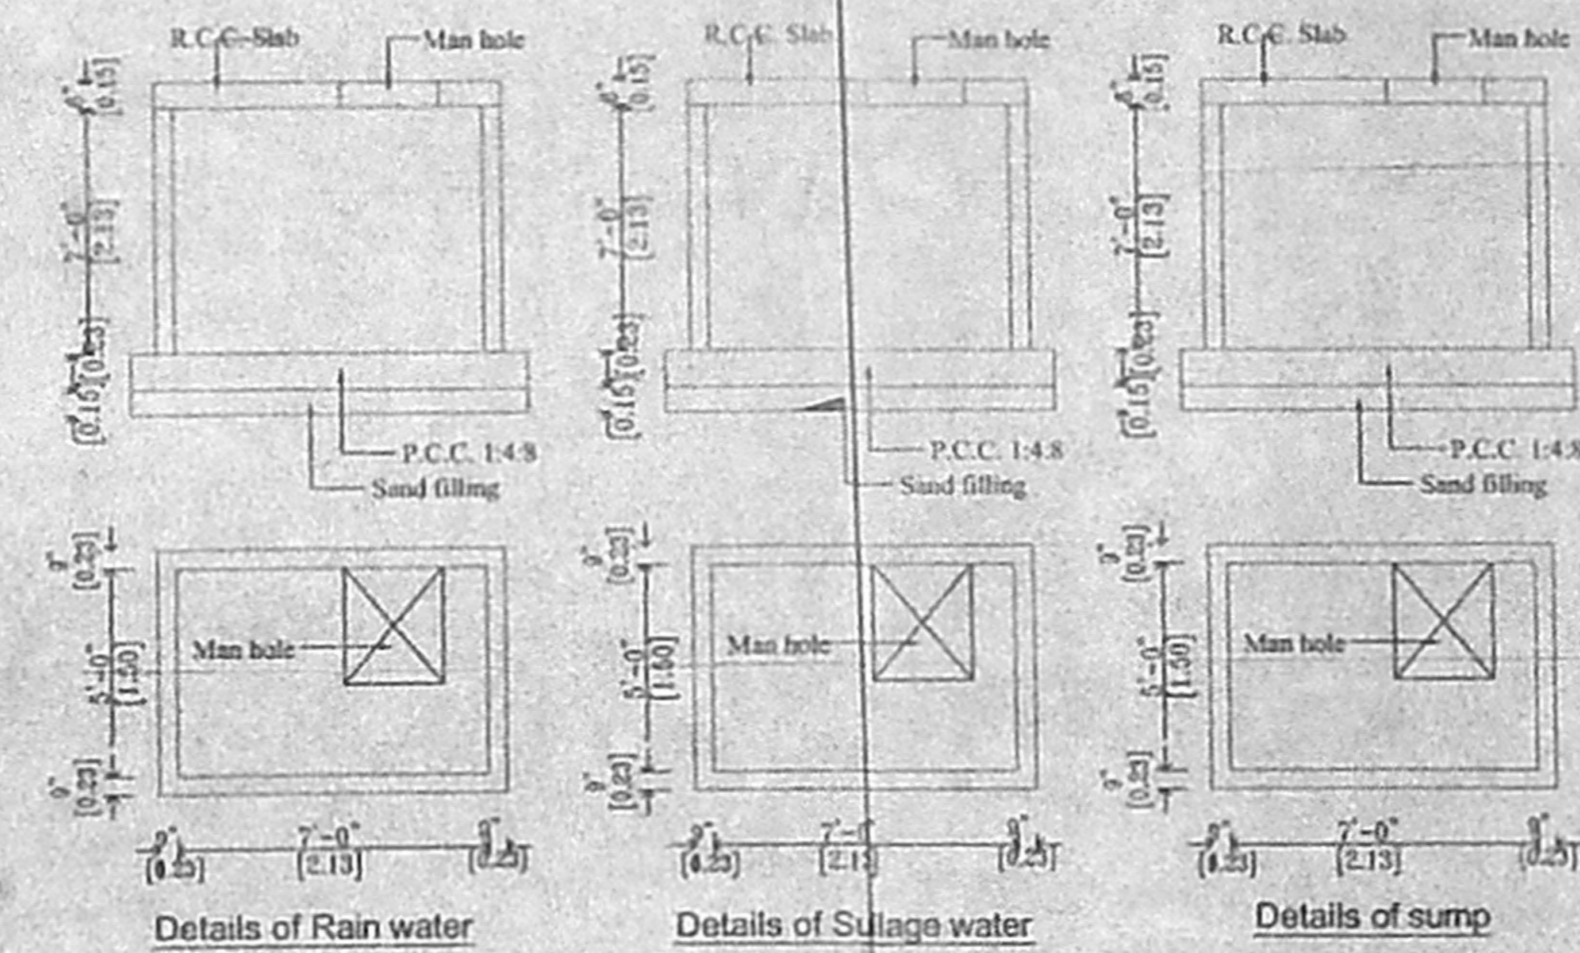

Details of Rain water

Details of Sulage water


Details of sump

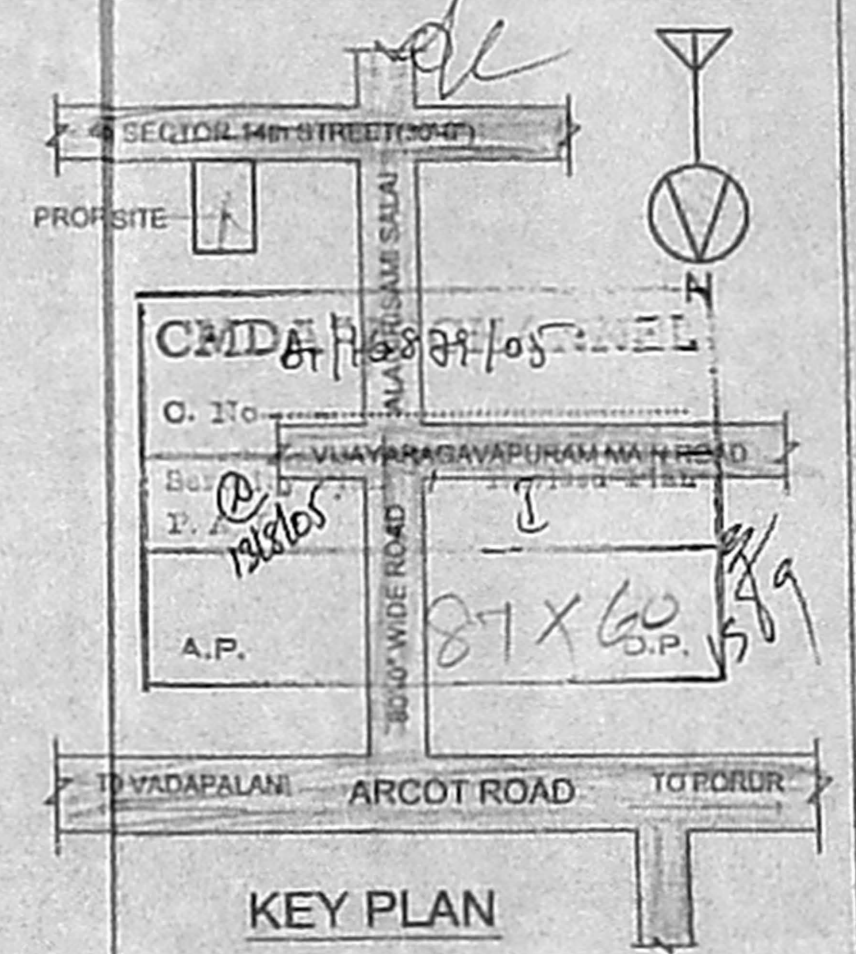


KEY PLAN
NOT TO SCALE




DWARF WALL DETAILS

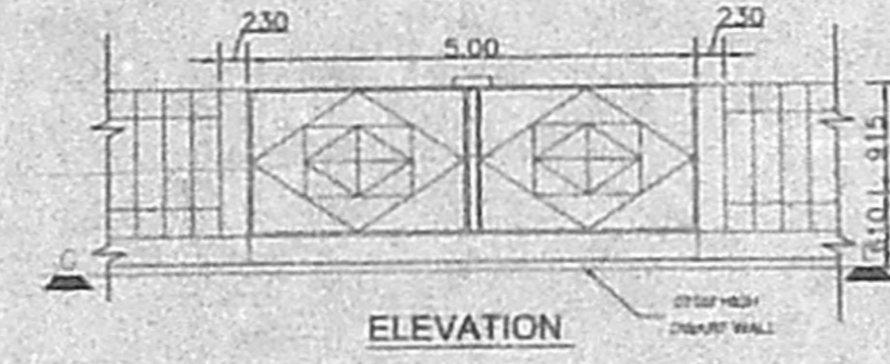

ELEVATION

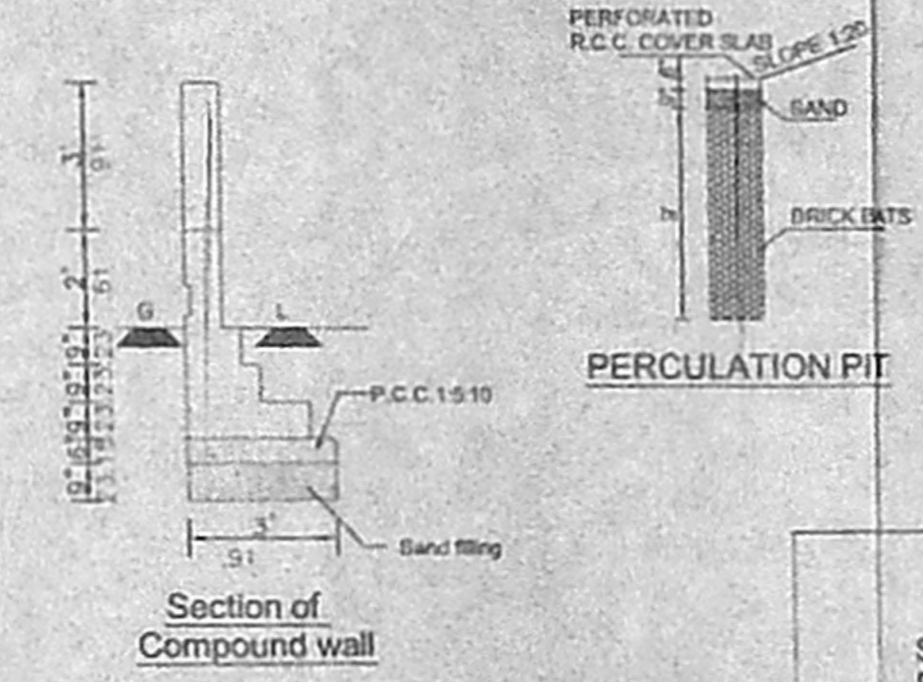

Section of Compound wall

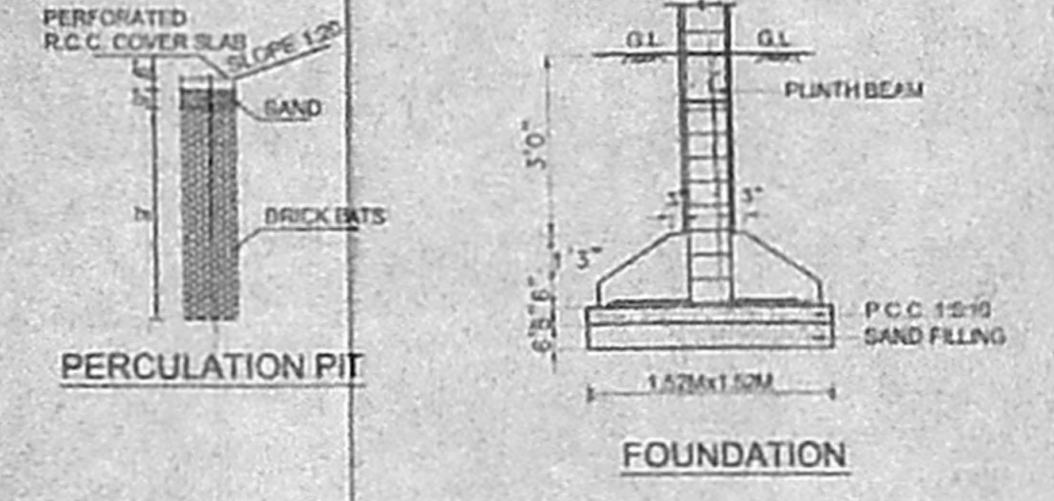

FOUNDATION

SPECIFICATION:

SAND FILLING IN FOUNDATION
PCC 1:4:8 IN FOUNDATION
BRICK WORK IN CM 1:5
RCC WORK IN 1:2:4
PLASTERING IN CM 1:4


SCHEDULE OF JOINERIES

MD	MAIN DOOR	0.99X2.13 (3'3"X7'0")
D1	DOOR	0.91X2.13 (3'0"X7'0")
D2	DOOR	0.75X2.13 (2'6"X7'0")
W1	WINDOW	1.37X1.22 (4'6"X4'0")
W2	WINDOW	1.22X1.22 (4'0"X4'0")
V	VENTILATOR	0.91X0.61 (3'0"X2'0")

AREA STATEMENT

PLOT AREA	: 355.48 SQ.M.	3825.00 SQ.FT.
G.F. AREA	: 163.38 SQ.M.	1758.75 SQ.FT.
F.F. AREA	: 230.89 SQ.M.	2485.40 SQ.FT.
S.F. AREA	: 83.69 SQ.M.	900.87 SQ.FT.
TOTAL	: 477.96 SQ.M.	5145.02 SQ.FT.
PLOT COVERAGE	: 64.97%	
F.S.I	: 1.34	


LEGEND

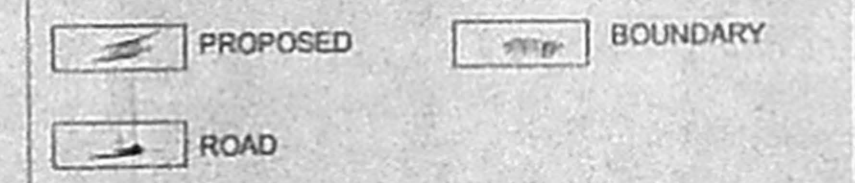


OWNER:

ER. K. SELVAM,
BE, (2011) AMIE, C.Eng(I), FIV,
REGISTERED ENGINEER & APPROVED VALUER,
CLASS-I LICENSED SURVEYOR,
Reg No: 600/2005-2006,
DOOR No: 11/206, 11th BLOCK,
MOGAPPAI EAST, CHENNAI-600 037
(NEAR, MGR ADARSH SCHOOL)
PHONE No: 26562050 55252050
CELL No: 9941282050


LICENSED SURVEYOR

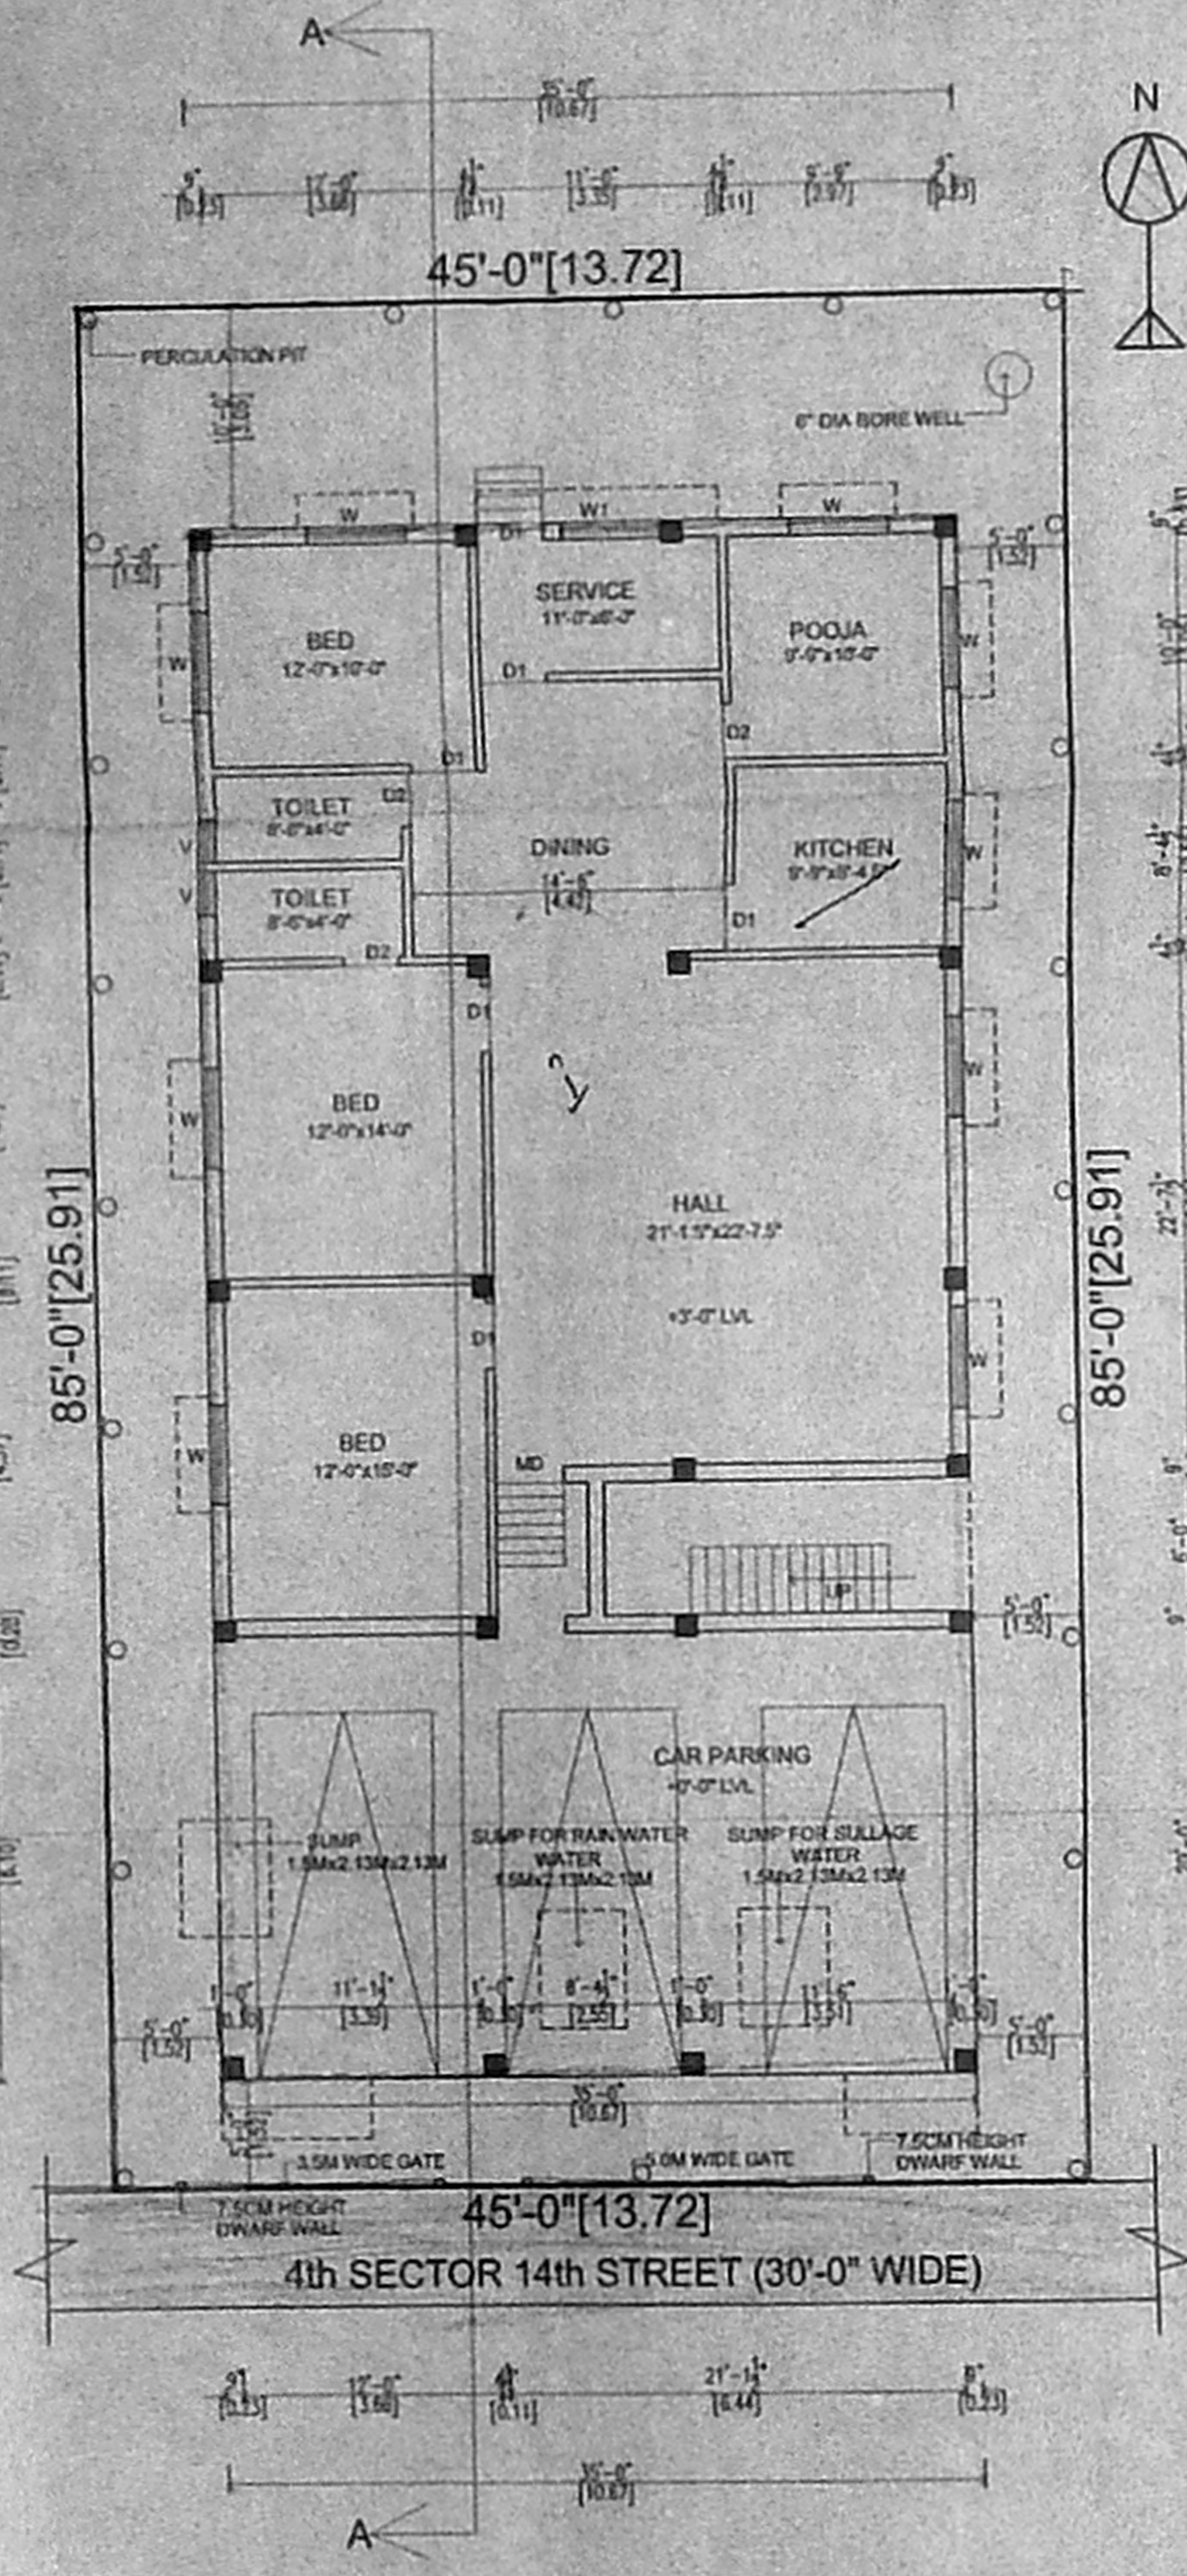


SITE CUM STILT CUM GROUND FLOOR PLAN

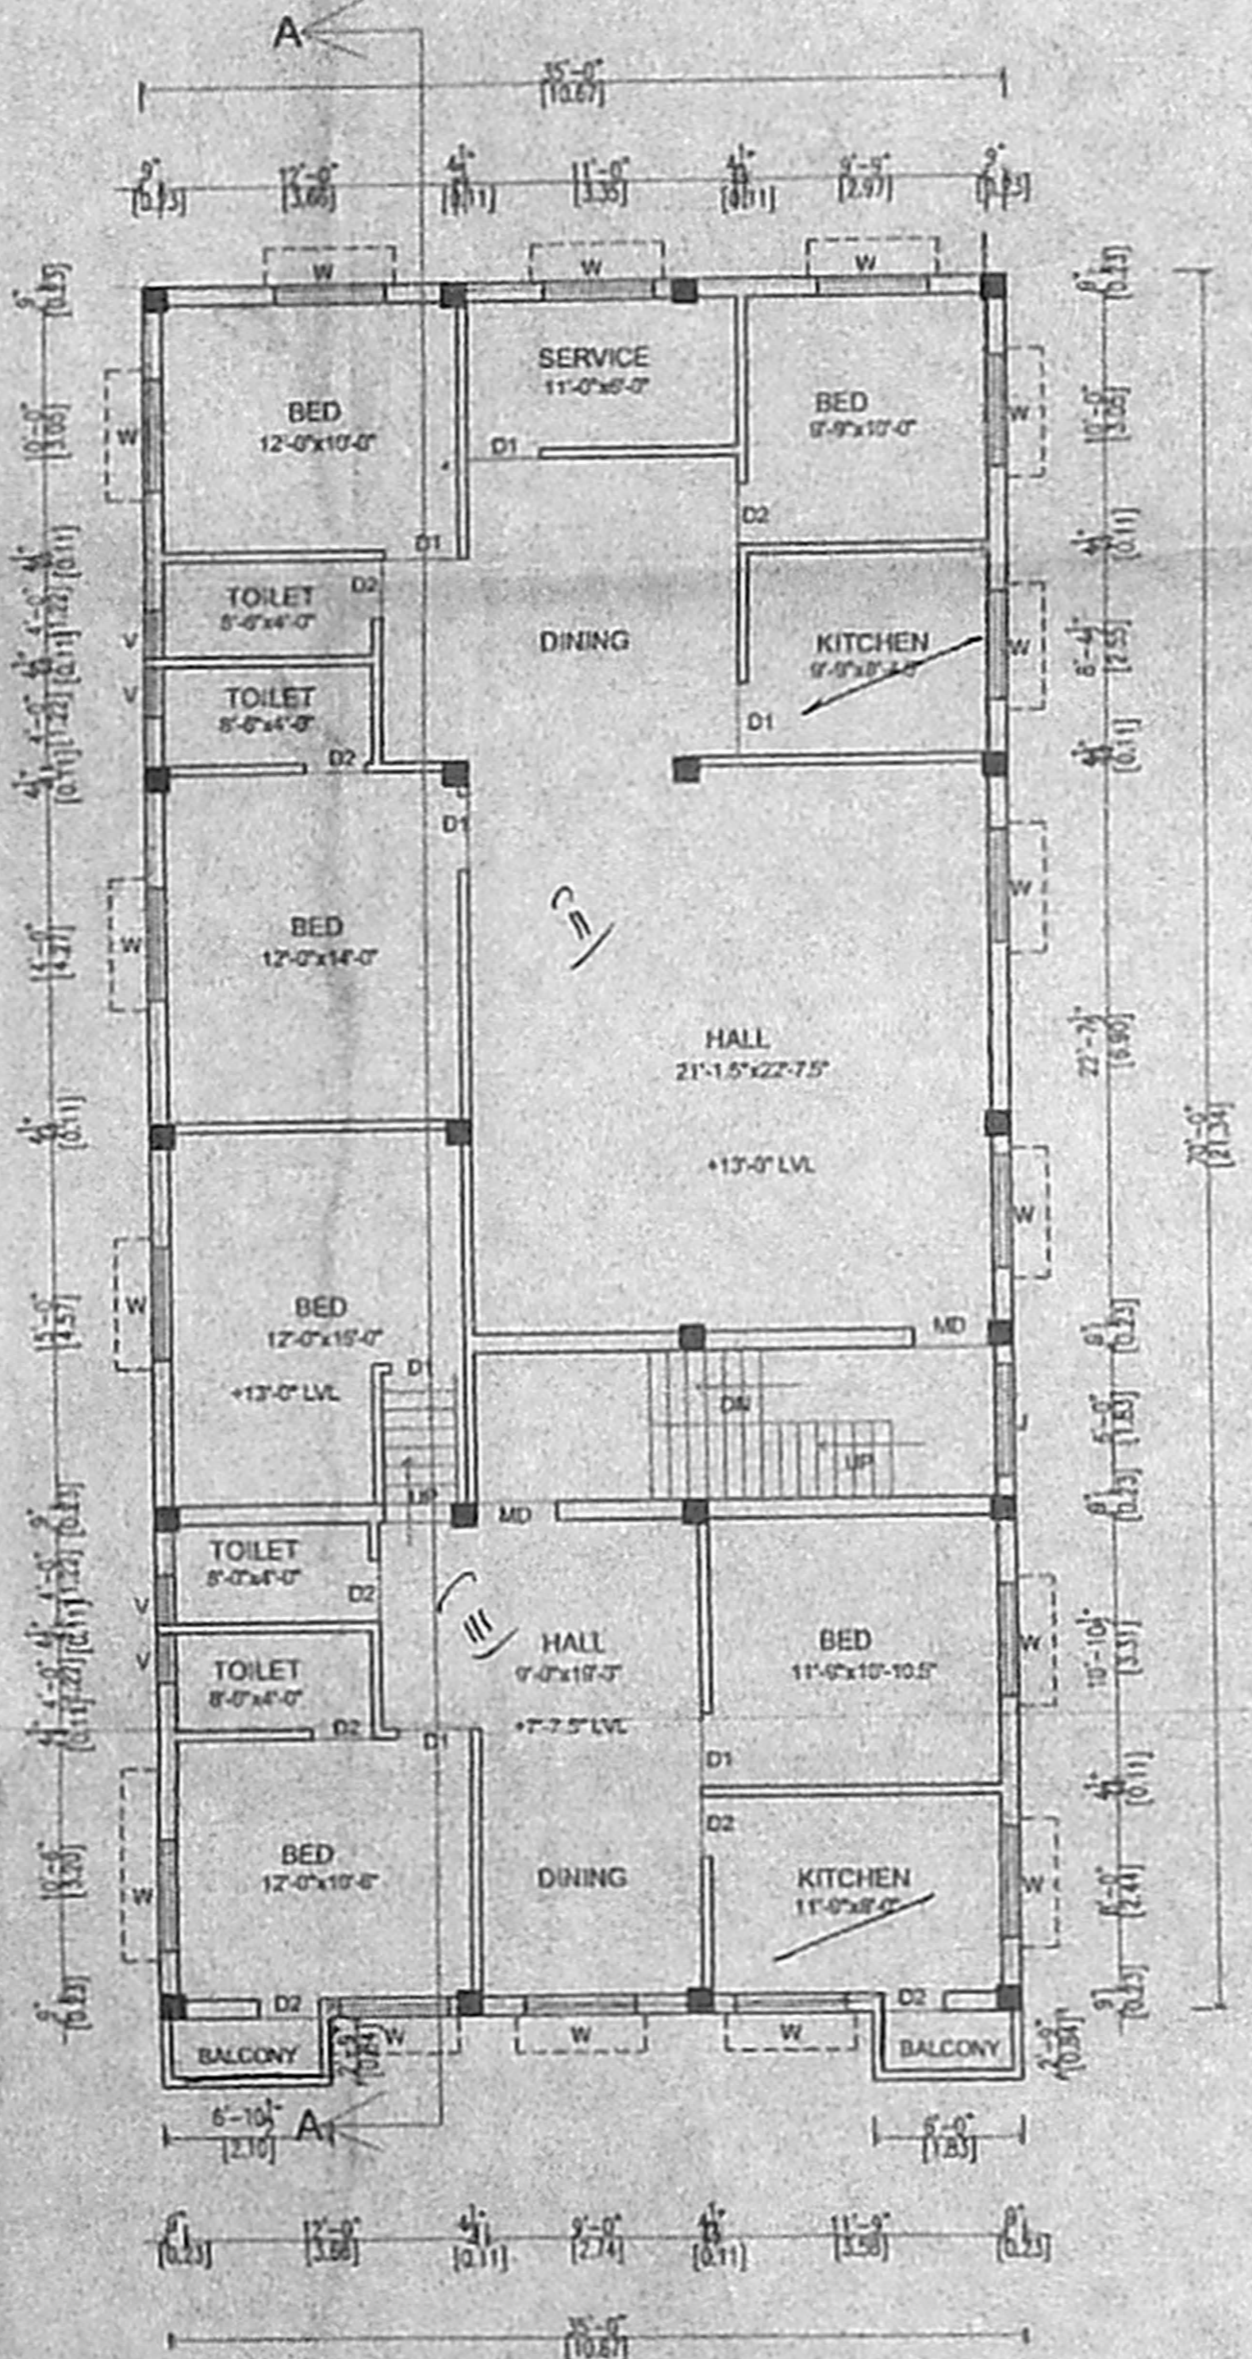

FIRST FLOOR PLAN

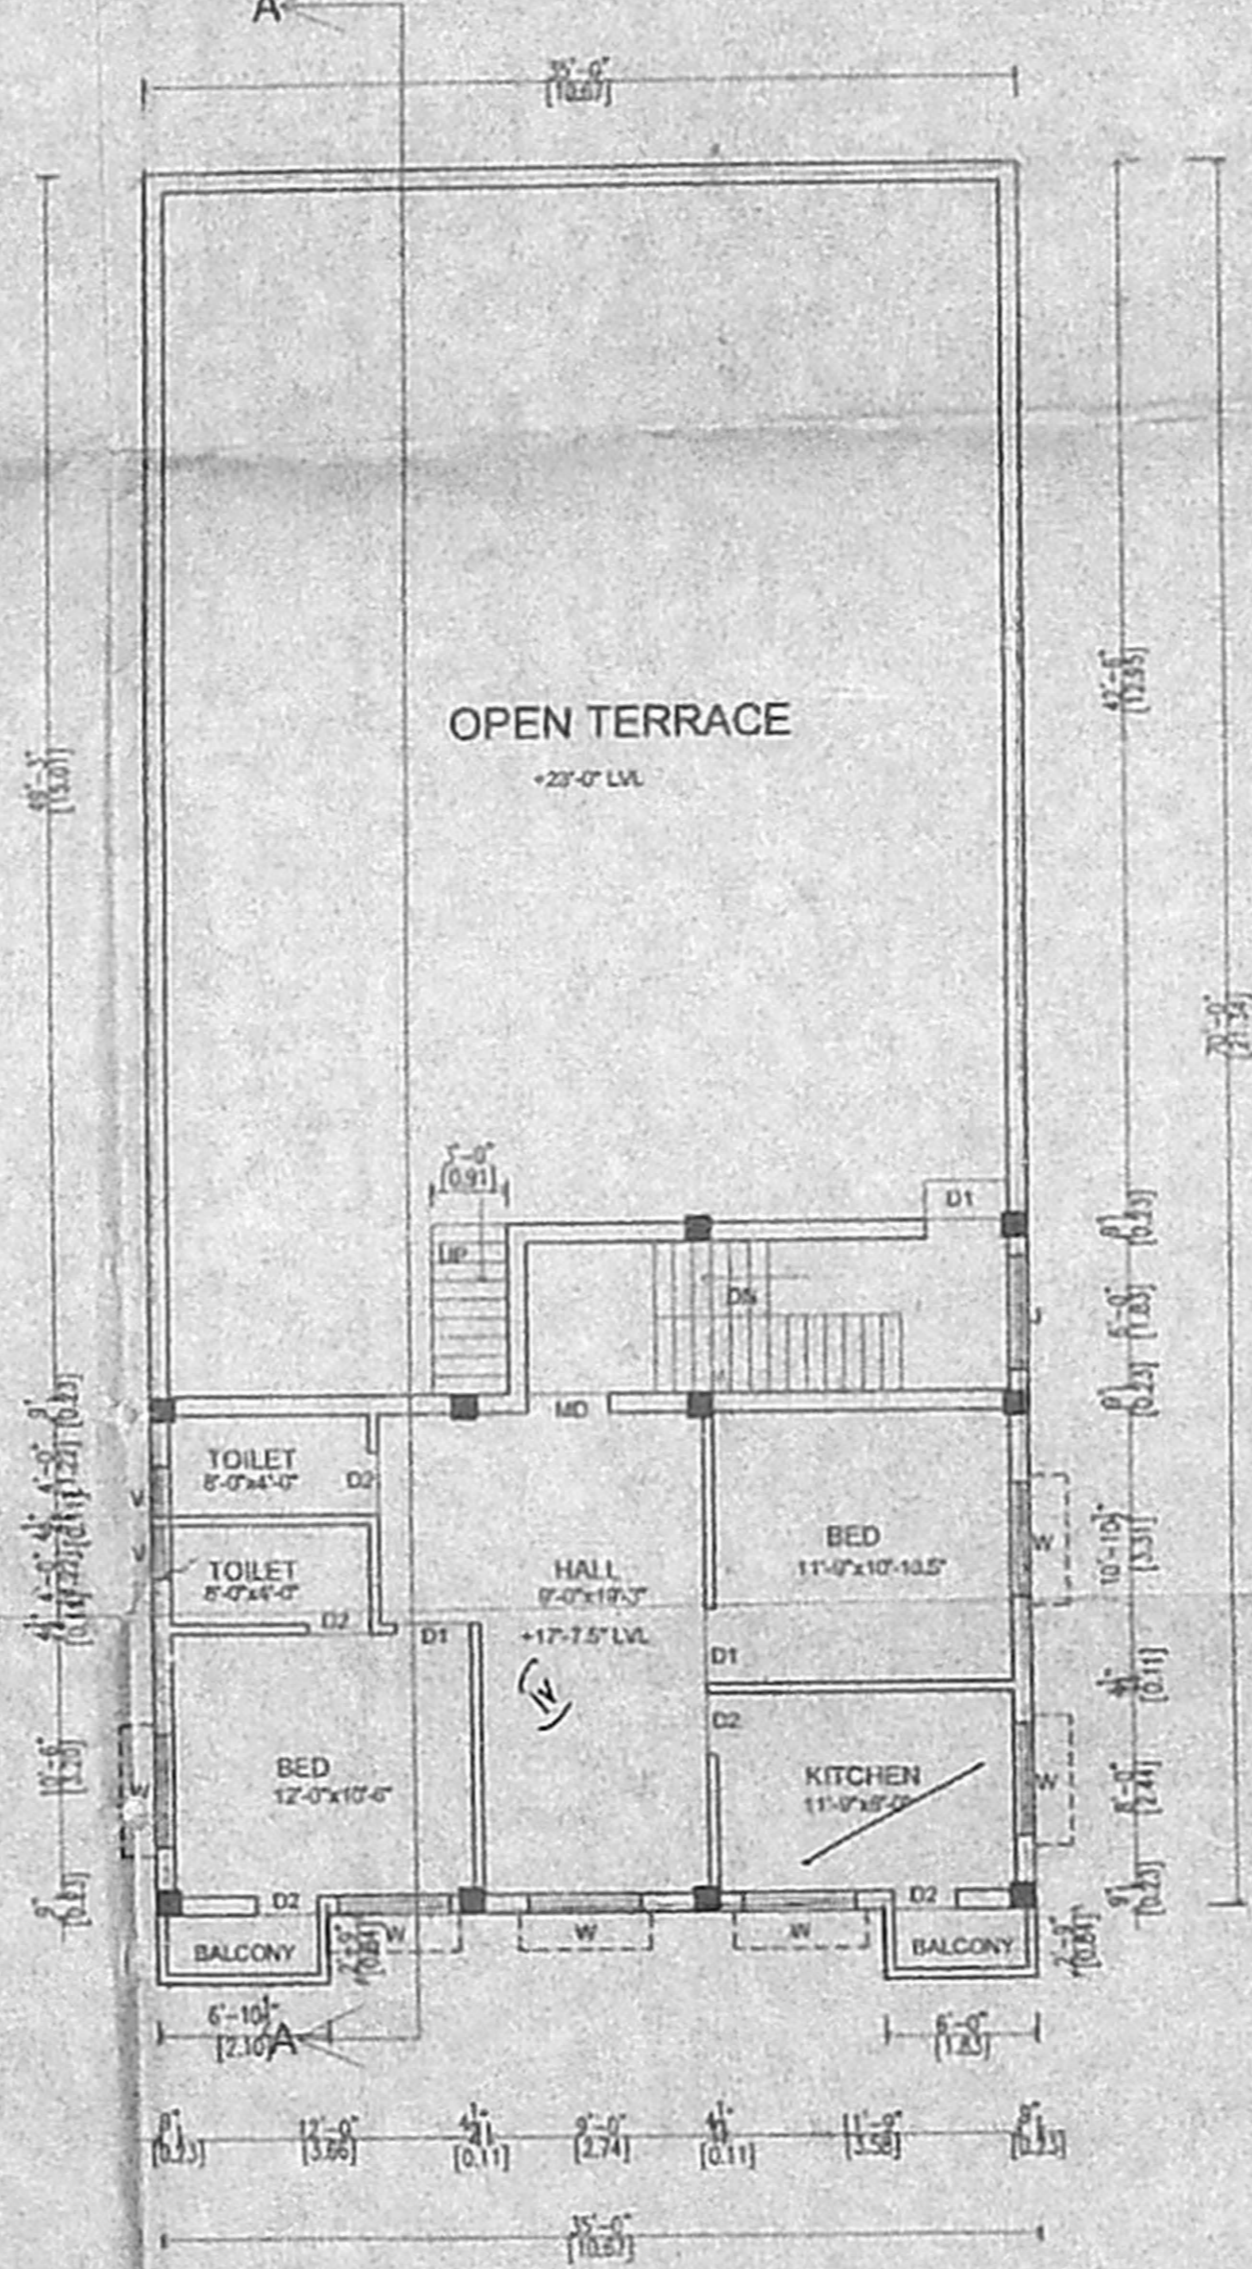

SECOND FLOOR PLAN(PART)

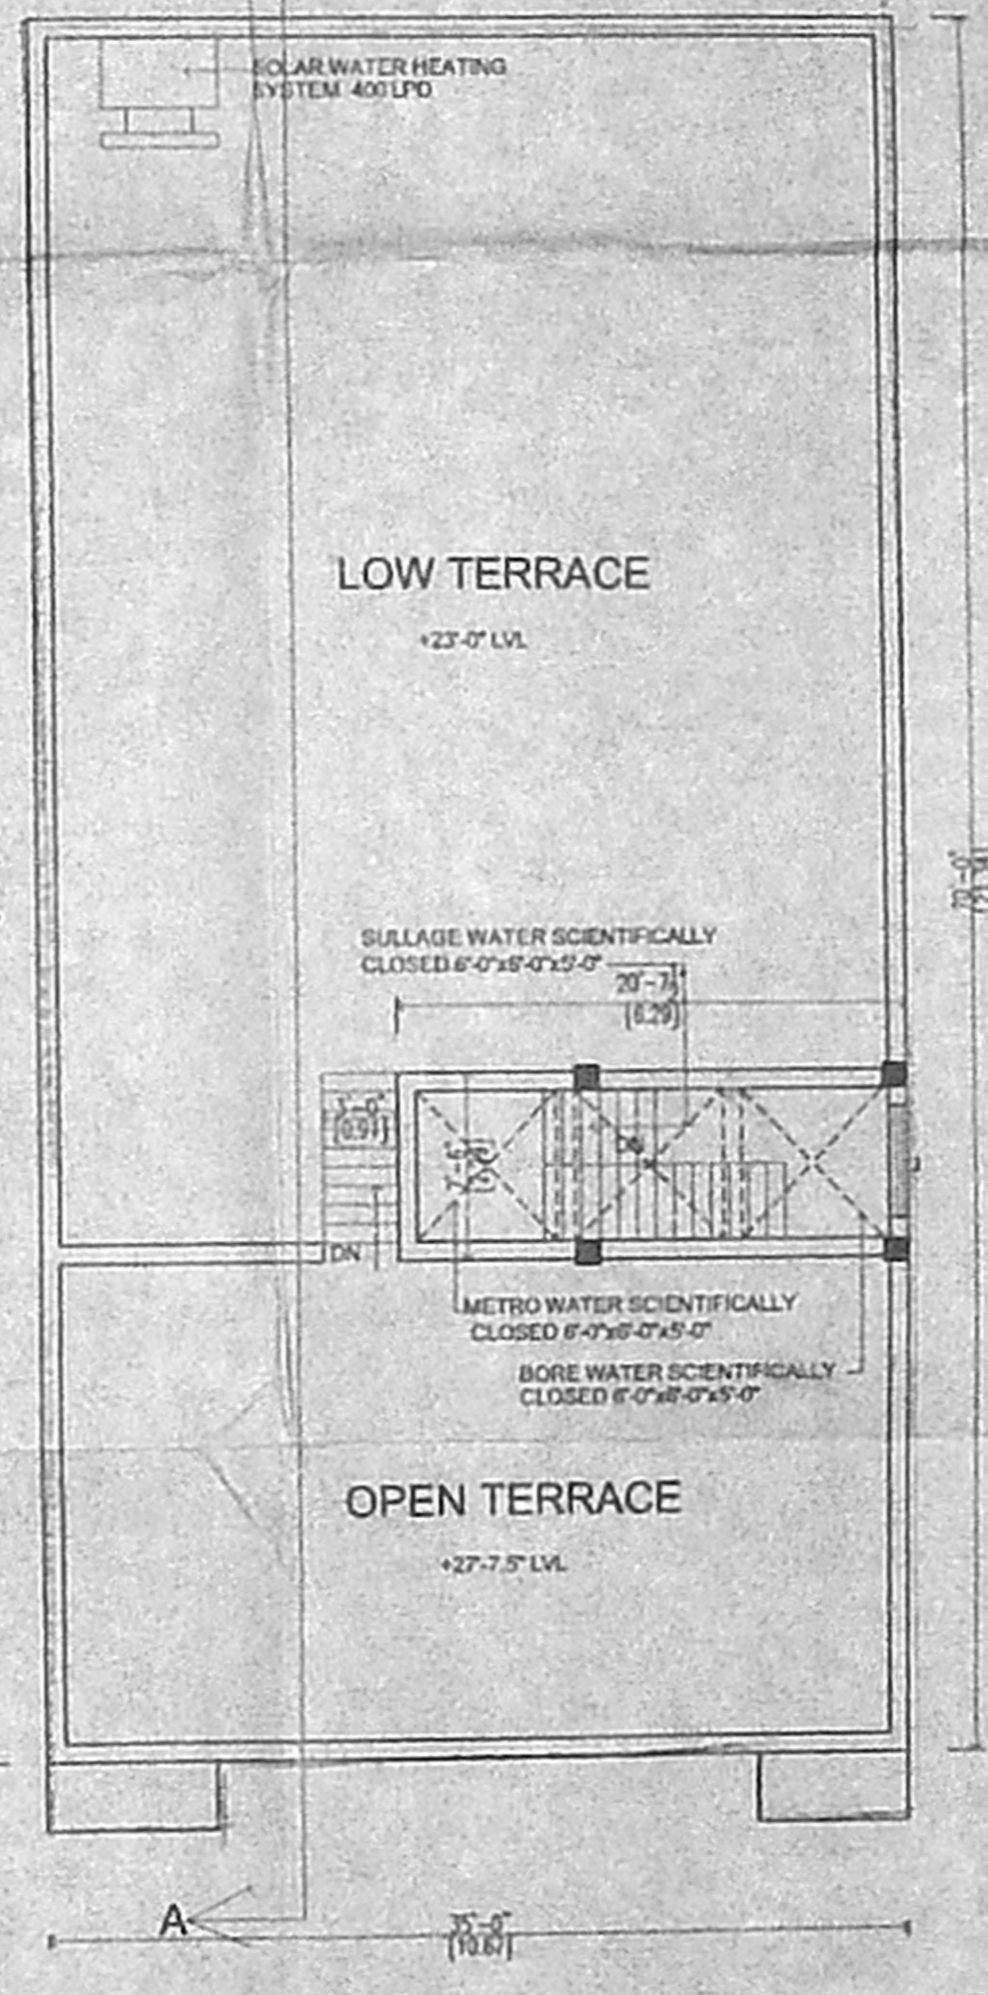

TERRACE FLOOR PLAN