




FRONT ELEVATION

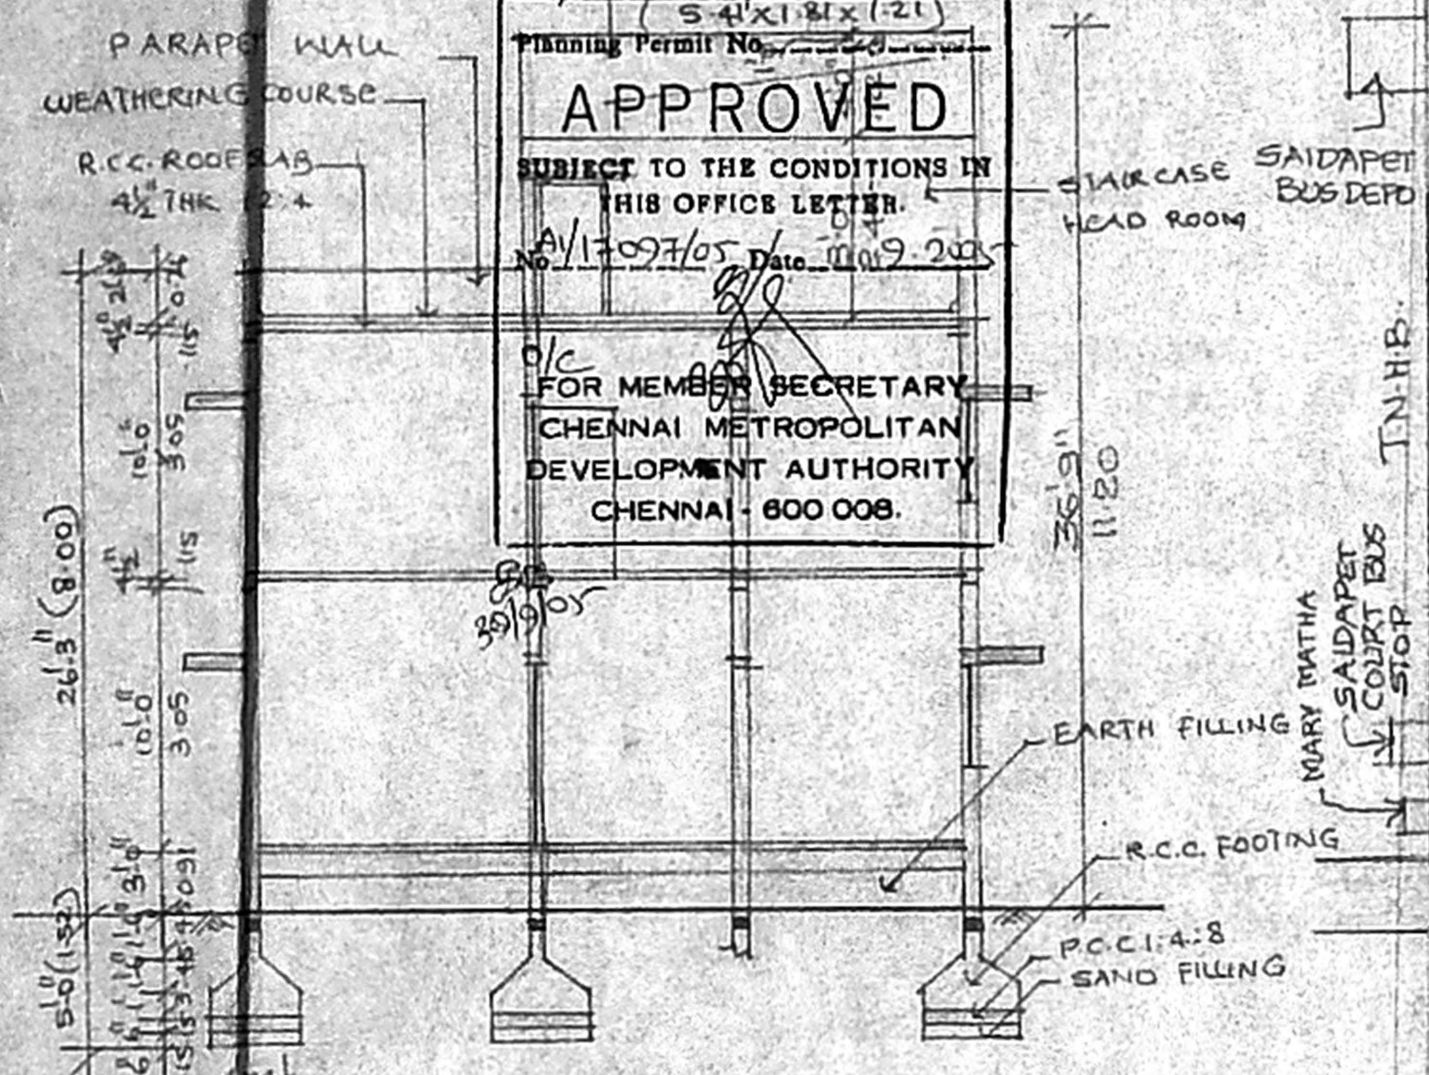


SECTION ON 'A-B'

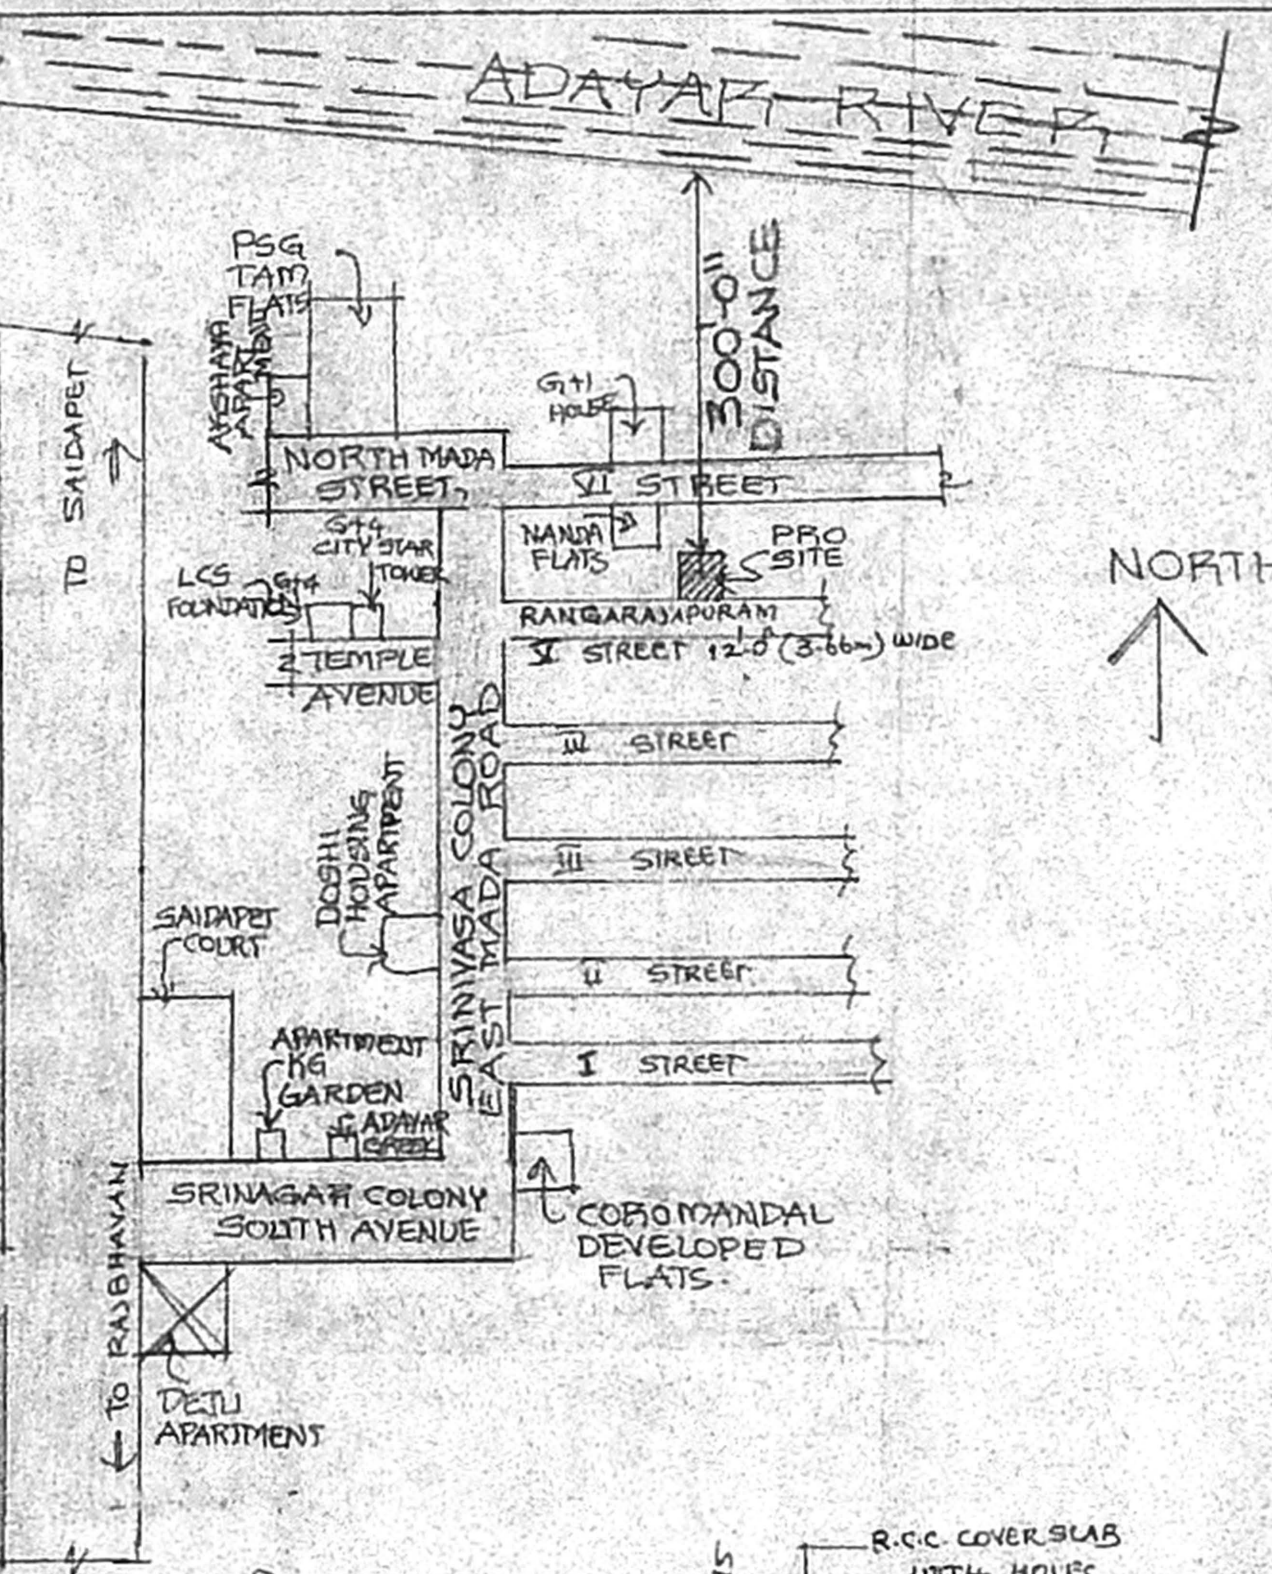


TOPO PLAN (NOT TO SCALE)

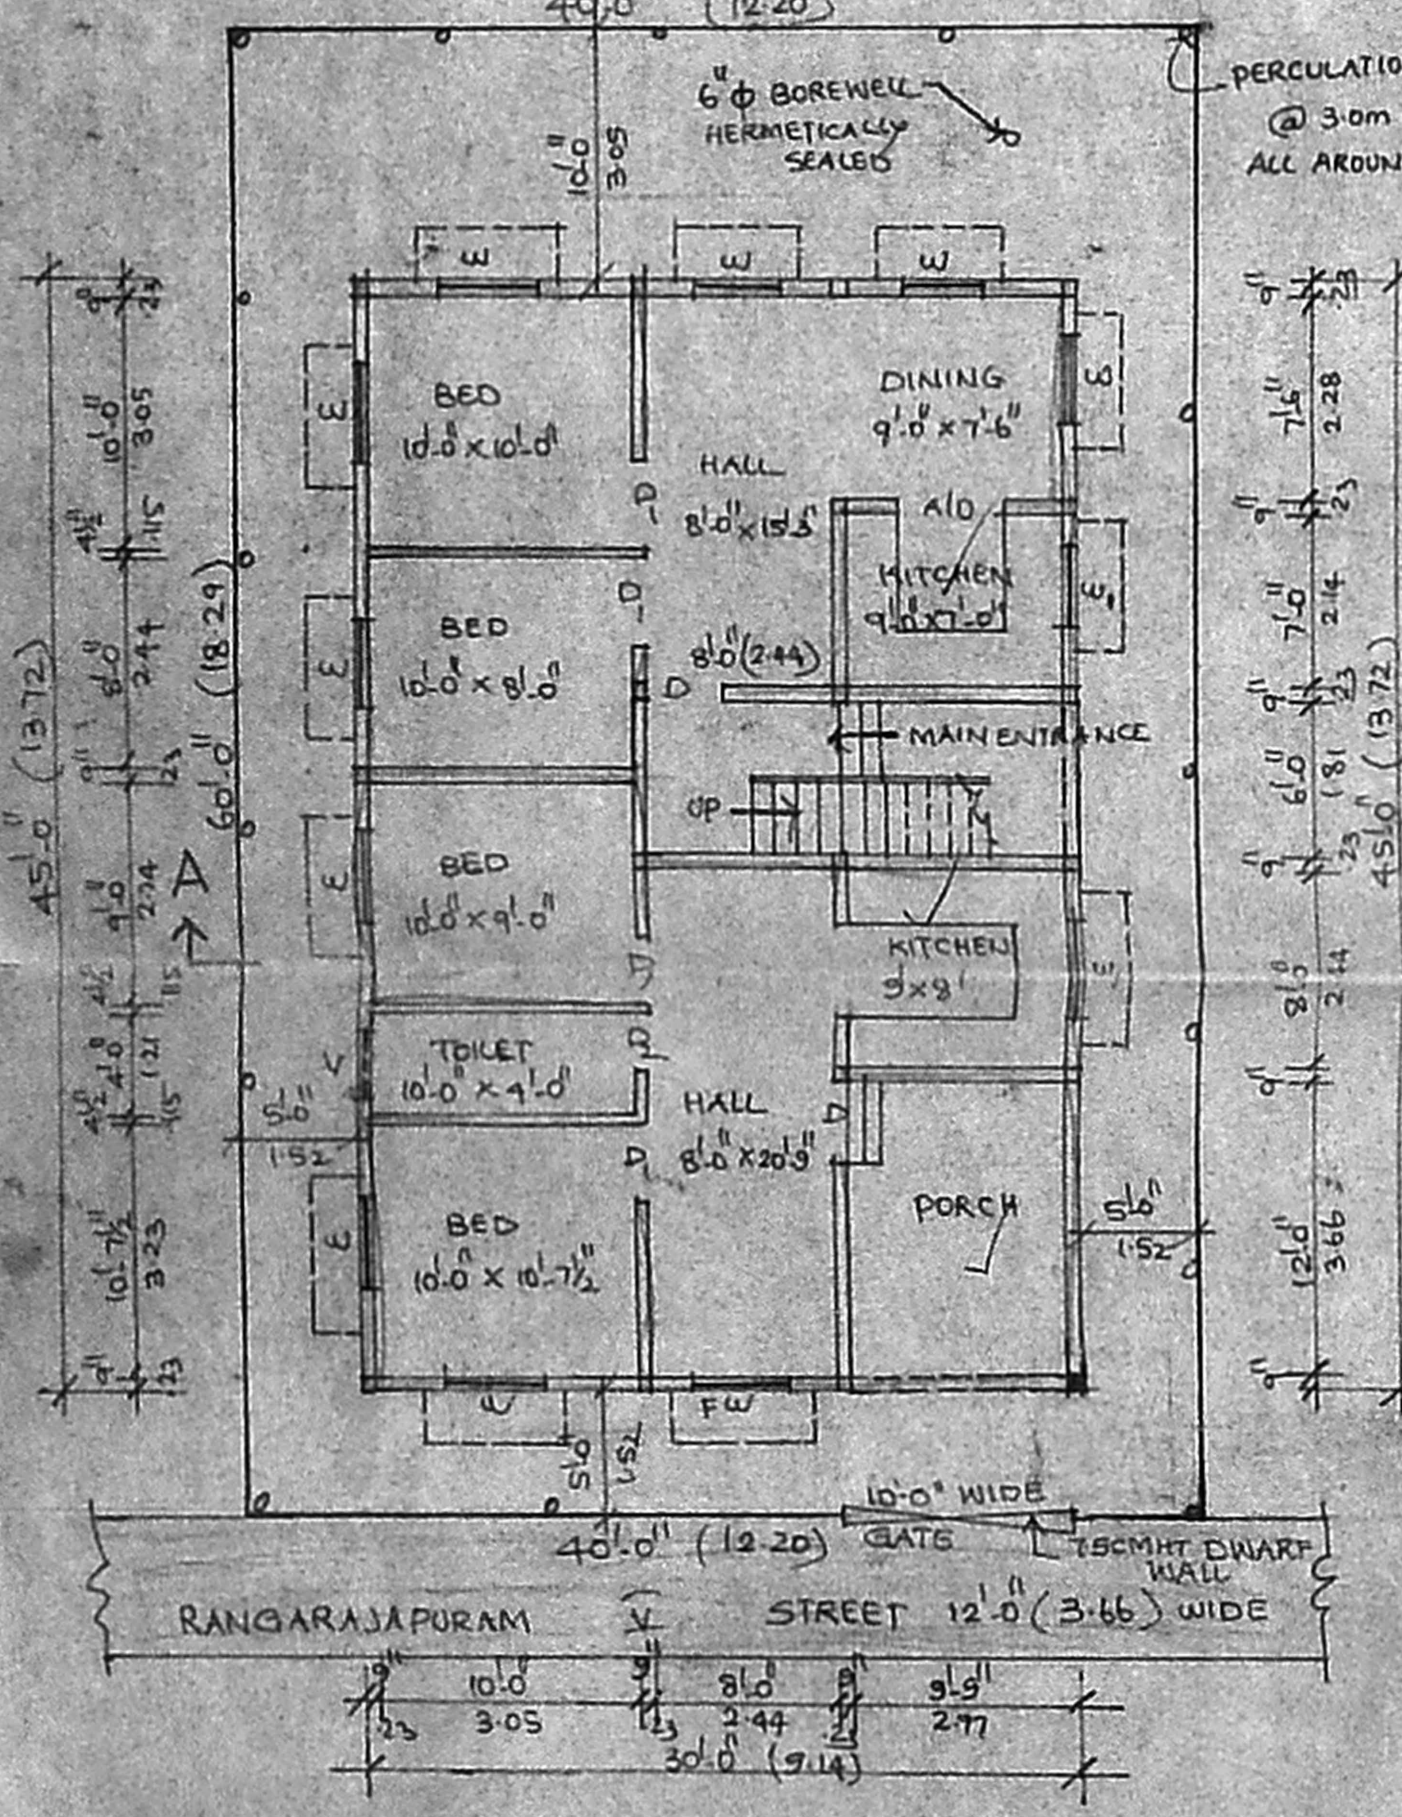


SITE CUM GROUND FLOOR PLAN

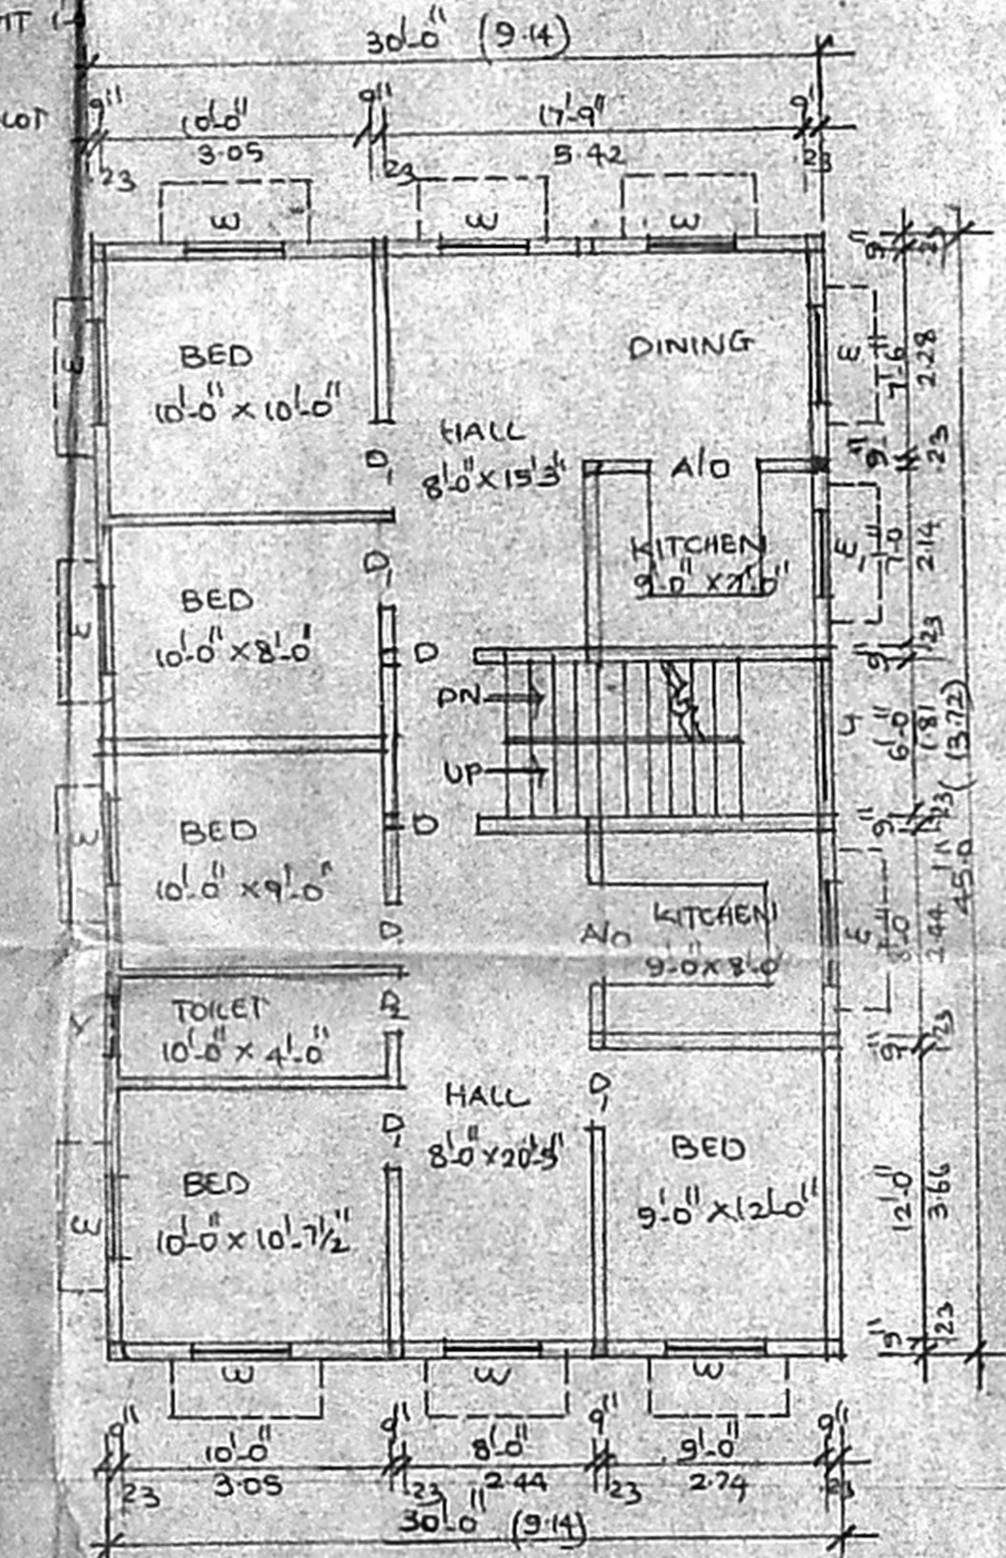


FIRST FLOOR PLAN

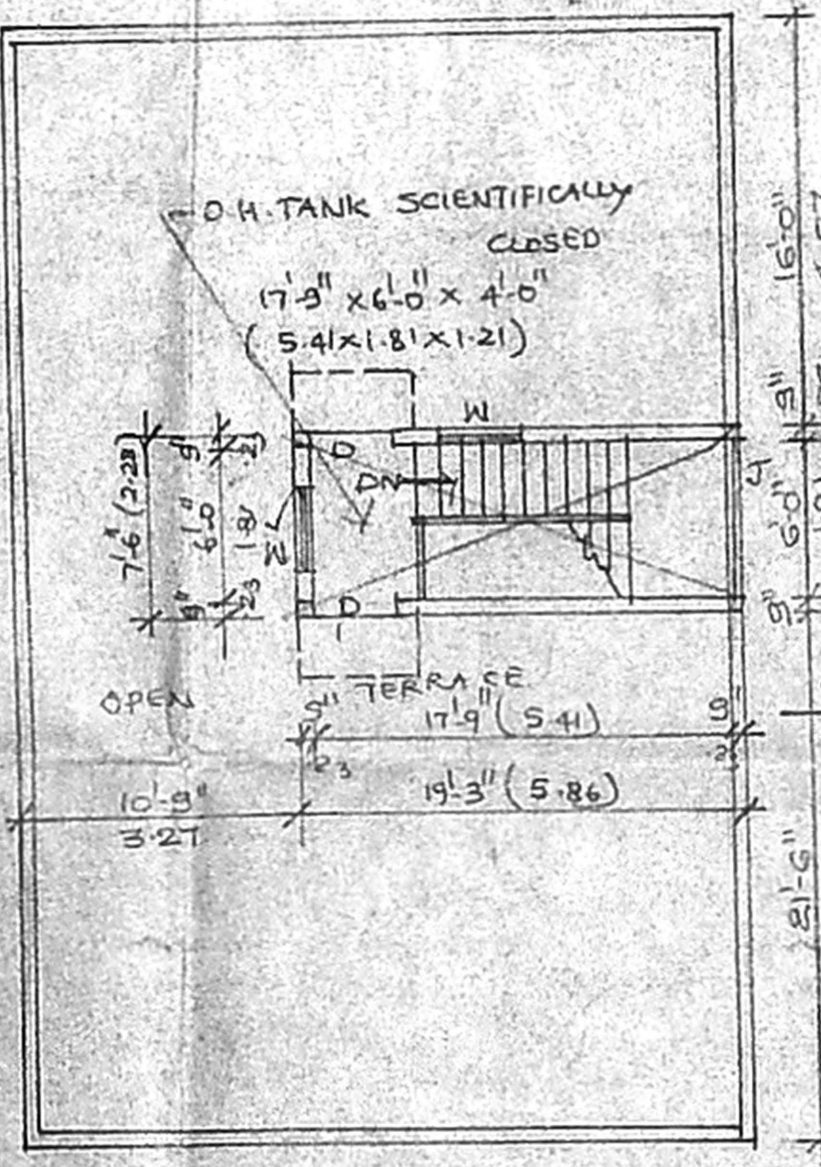


HEAD ROOM PLAN

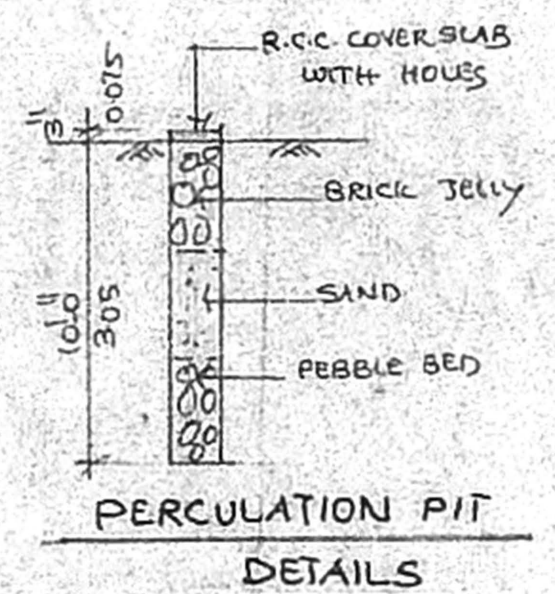

PERCOLATION PIT DETAILS

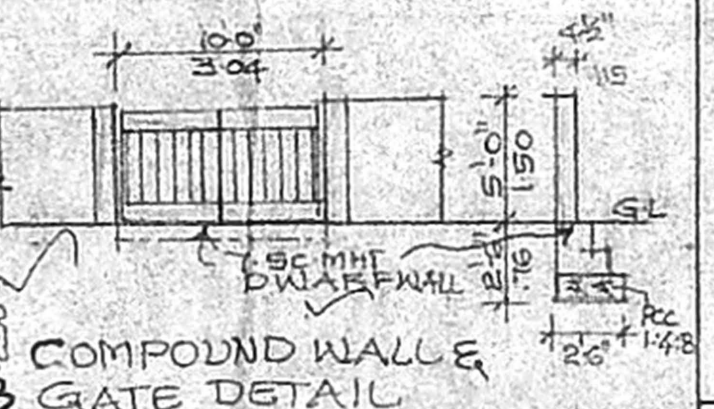

COMPOUND WALL GATE DETAIL

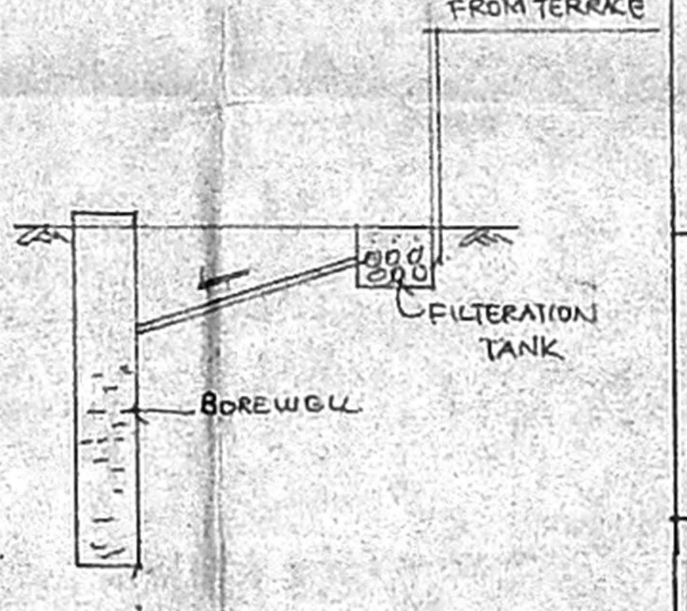

RAINWATER HARVESTING

OFFICE COPY

A/1156/576/2005  
 Planning Permit No. 2005/1156/576/2005

**APPROVED**  
 SUBJECT TO THE CONDITIONS IN THIS OFFICE LETTER  
 No. A/1156/576/2005 Date: 11.09.2005  
 FOR MEMBER SECRETARY  
 CHENNAI METROPOLITAN  
 DEVELOPMENT AUTHORITY  
 CHENNAI - 600 008.

CMDA "A" CHANNEL  
 No. A/1156/576/2005  
 PLAN SHOWING THE PROPOSED CONSTRUCTION OF A RESIDENTIAL BUILDING AT DOOR NO. old no. 2 NEW NO. 7 OF S.No. 79 & RE-SURVEY No. 19, T.S.No. 1

S.No. 79 & RE-SURVEY No. 19, T.S.No. 1

BLOCK No. 5, RANGARAJA PURAM

V STREET, VENKATAPURAM

SAIDAPET CHENNAI-600 015.

NAME OF THE OWNERS :-

MR. M.K. BABU AND

MYS DEVI

w/o. MR. M.K. BABU.

CORP. DIV NO: 139

ZONE - IX

70x49

SCALE 1" = 8'-0" (or) 1:100

JOINERIES

D - DOOR	3'-3" x 7'-0" (or)	1.00 x 2.14
D <sub>1</sub> - "	3'-0" x 7'-0" "	0.91 x 2.14
D <sub>2</sub> - "	2'-6" x 7'-0" "	0.76 x 2.14
W - WINDOW	4'-0" x 4'-6" "	1.21 x 1.37
W <sub>1</sub> - "	4'-0" x 3'-6" "	1.21 x 1.07
V - VENTILATOR	3'-0" x 2'-0" "	0.91 x 0.61
FW - FRENCH WINDOW	4'-0" x 7'-0" "	1.21 x 2.14
J - JALY	6'-0" x 24'-0" "	1.81 x 7.32

AREA STATEMENT

TOTAL PLOT AREA	= 2400 SFT (or)	222.96 m <sup>2</sup>
GF AREA	= 1350 "	125.42 m <sup>2</sup>
FF AREA	= 1350 "	125.42 m <sup>2</sup>
HEADROOM AREA	= 144.38 "	13.41 m <sup>2</sup>
TOTAL BUILT UP AREA	= 2700 "	250.83 m <sup>2</sup>
PLOT COVERAGE	= 56.25 %	
F.S.I	= 1.125	

COLOUR INDEX

PROPOSED	---	ROAD	---
BOUNDARY	---		

OWNER M.K. Babu

**R. MOHA**  
 R. MOHA, FAO, D.C.E.,  
 LICENSED SURVEYOR  
 CORPORATION OF CHENNAI  
 REG NO: 1  
 ALANDUR MUNICIPALITY  
 AMBATTUR MUNICIPALITY  
 Office: Old Dear No-16  
 New Dear No-66, Madhav Road  
 T. NAGAR, CHENNAI-600 017

LICENSED SURVEYOR