

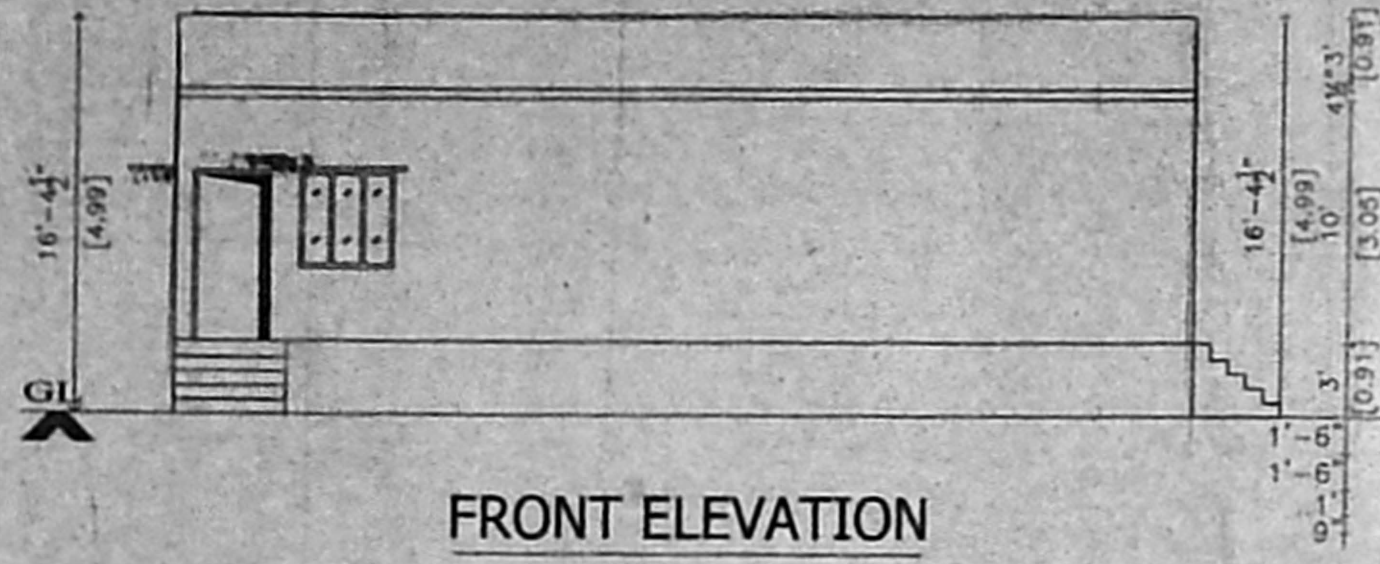



OFFICE COPY

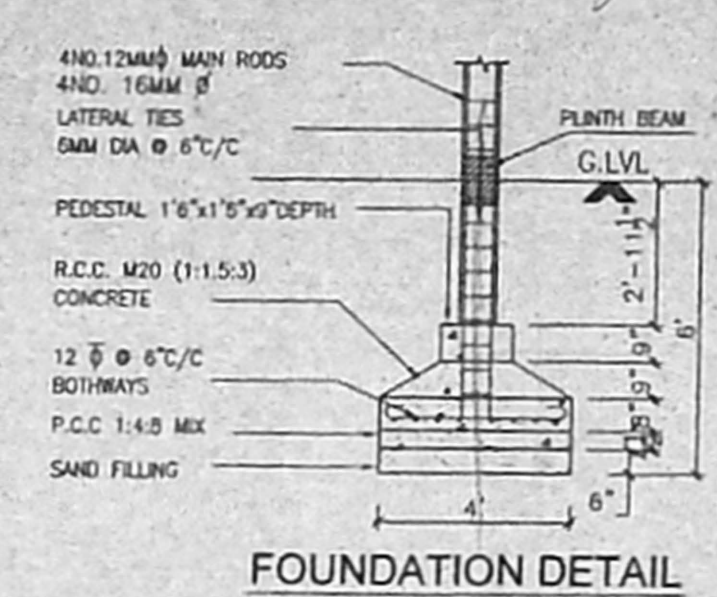


FRONT ELEVATION

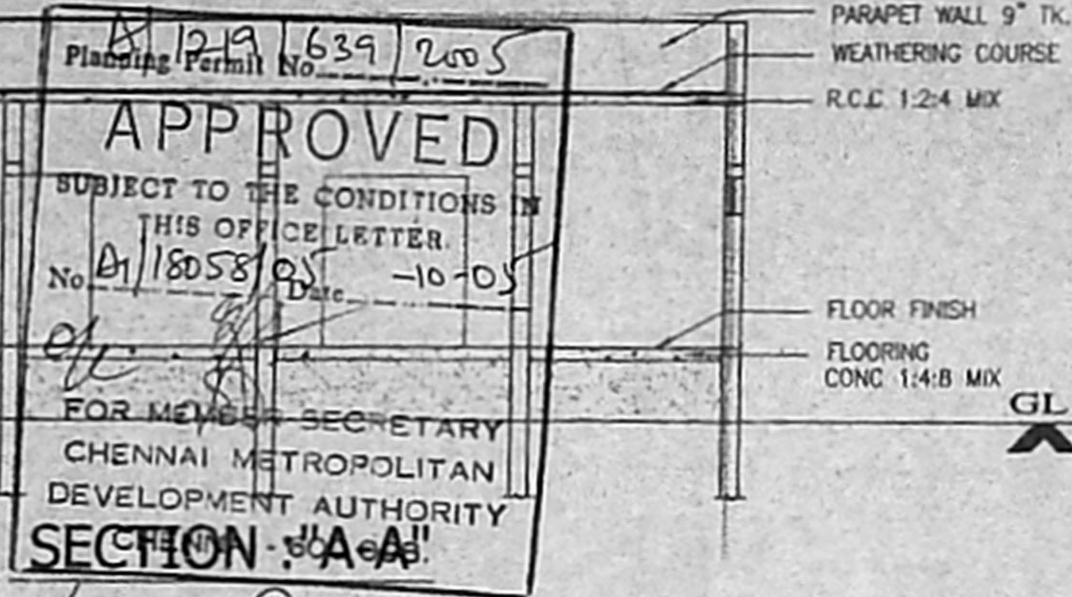


FOUNDATION DETAIL [SCALE: 1:50]

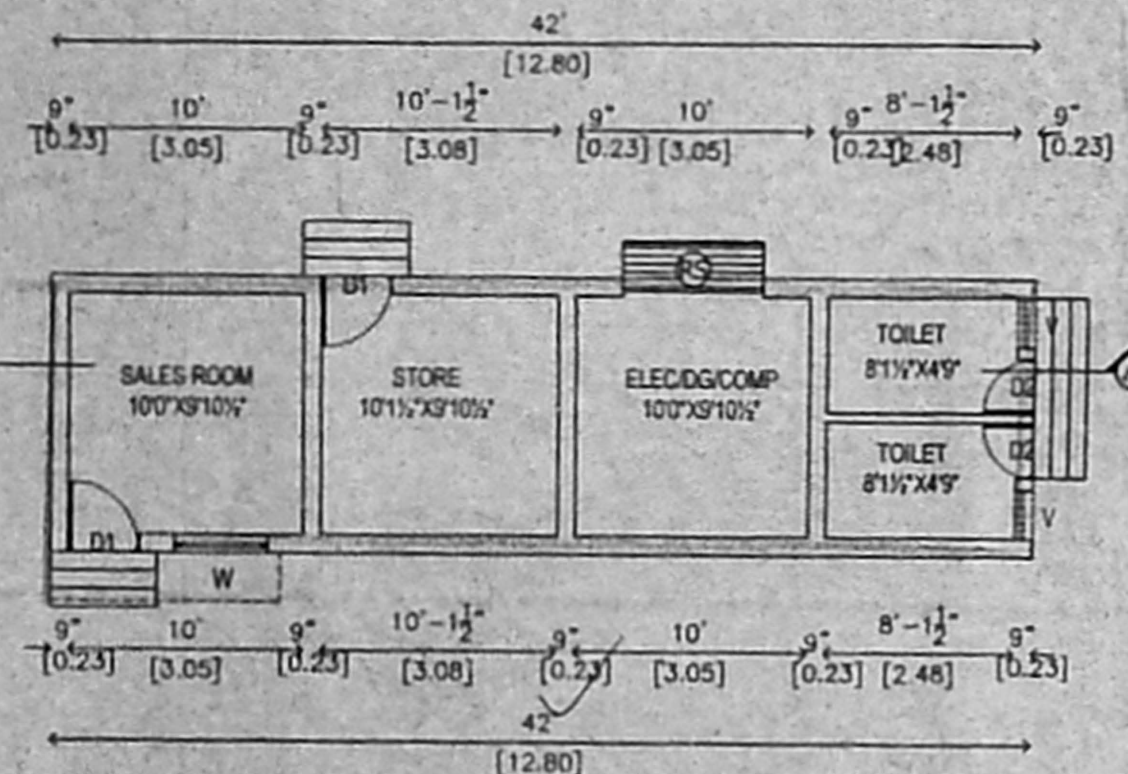


GROUND FLOOR PLAN

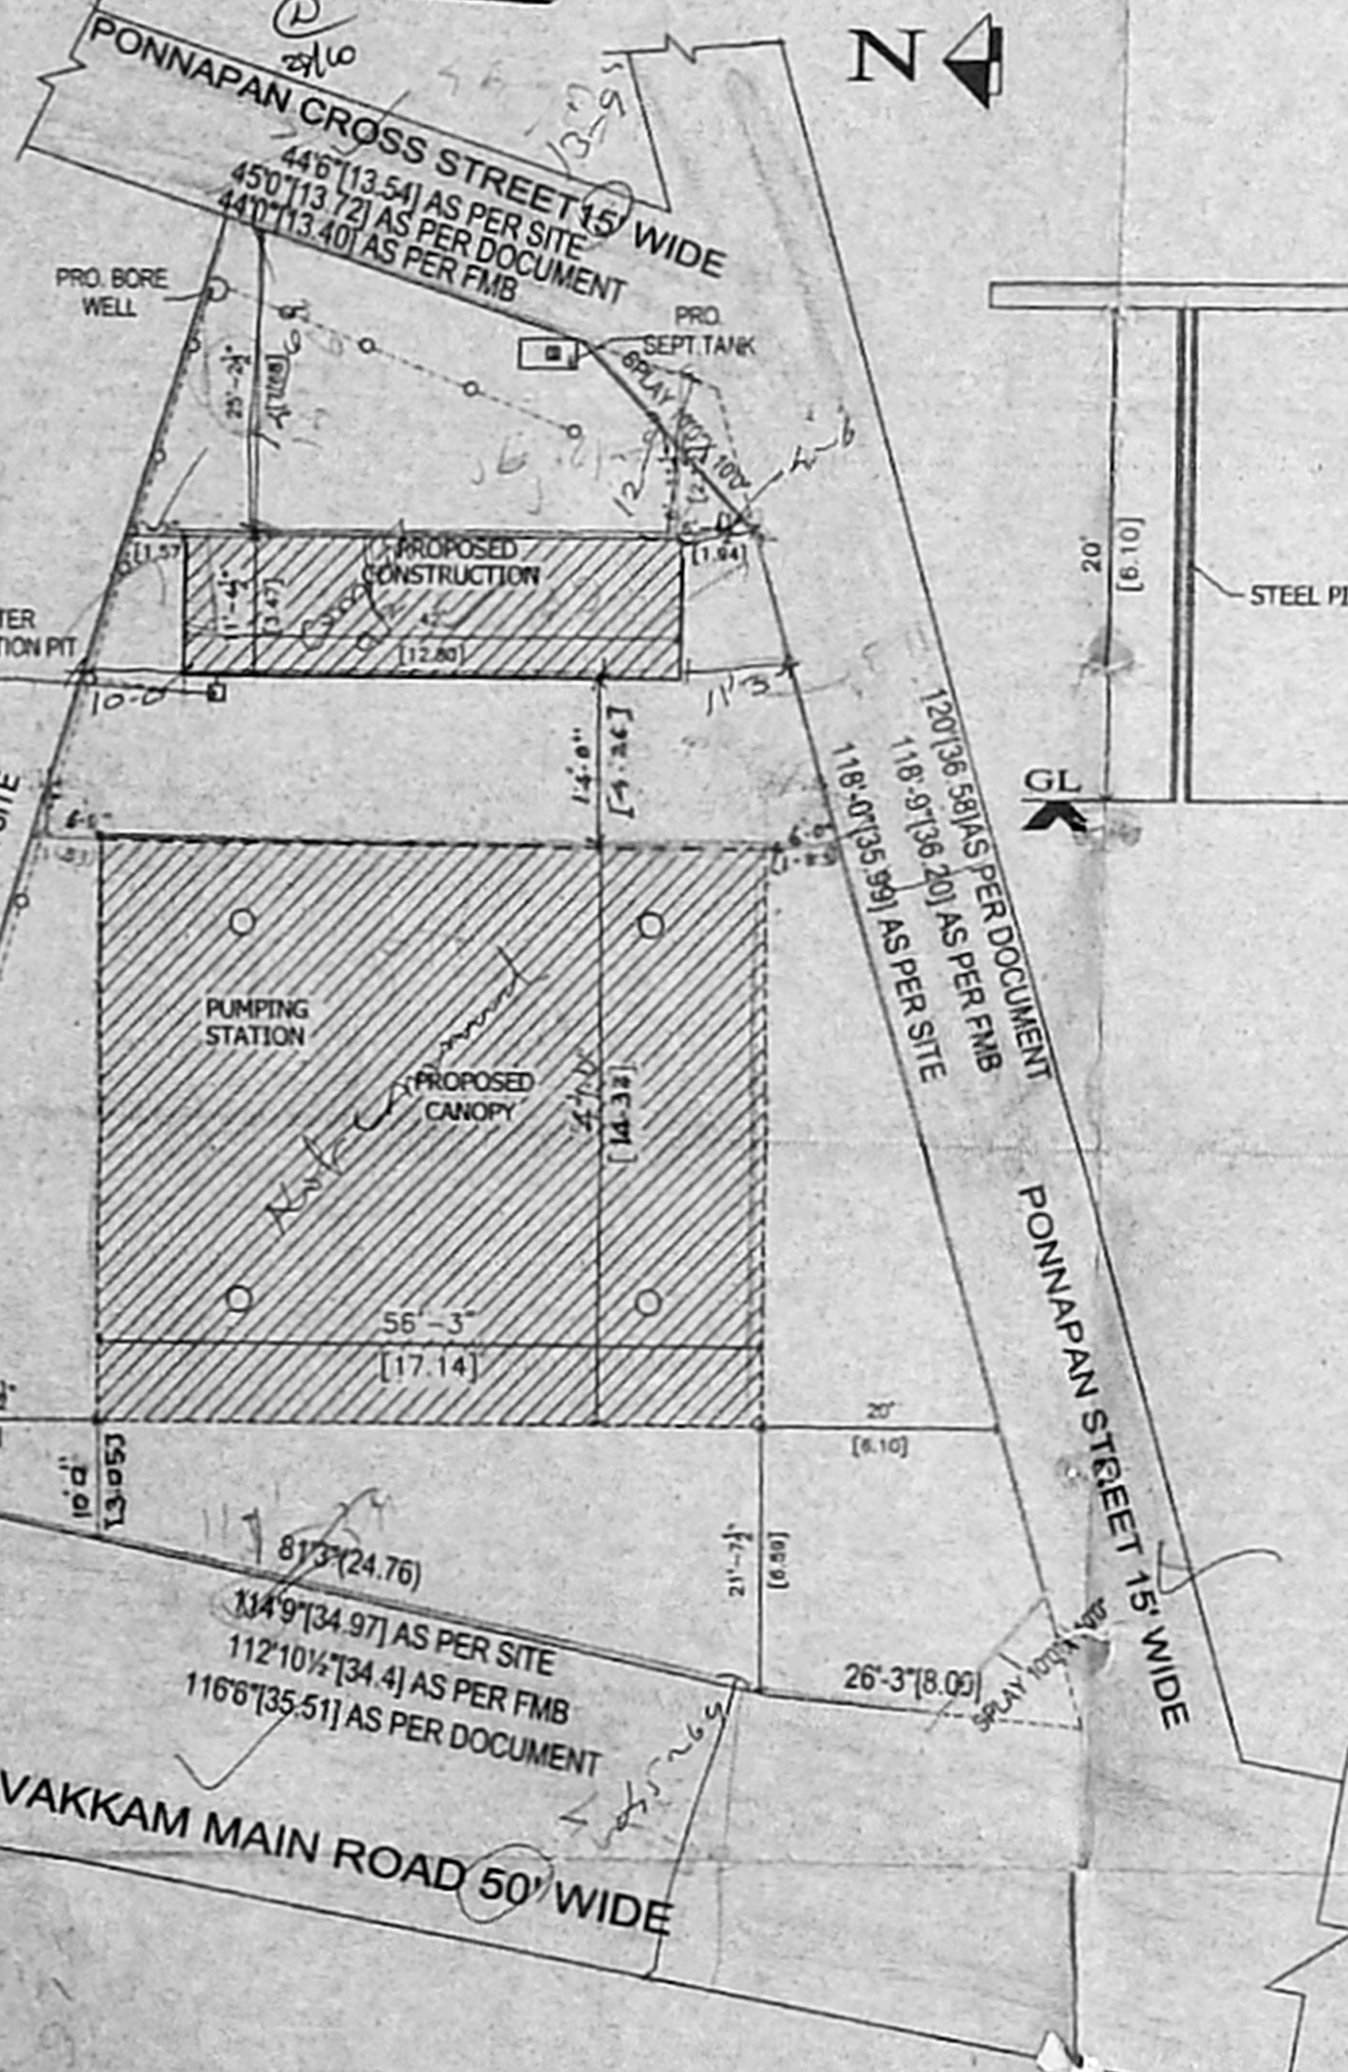

SITE PLAN 1:200

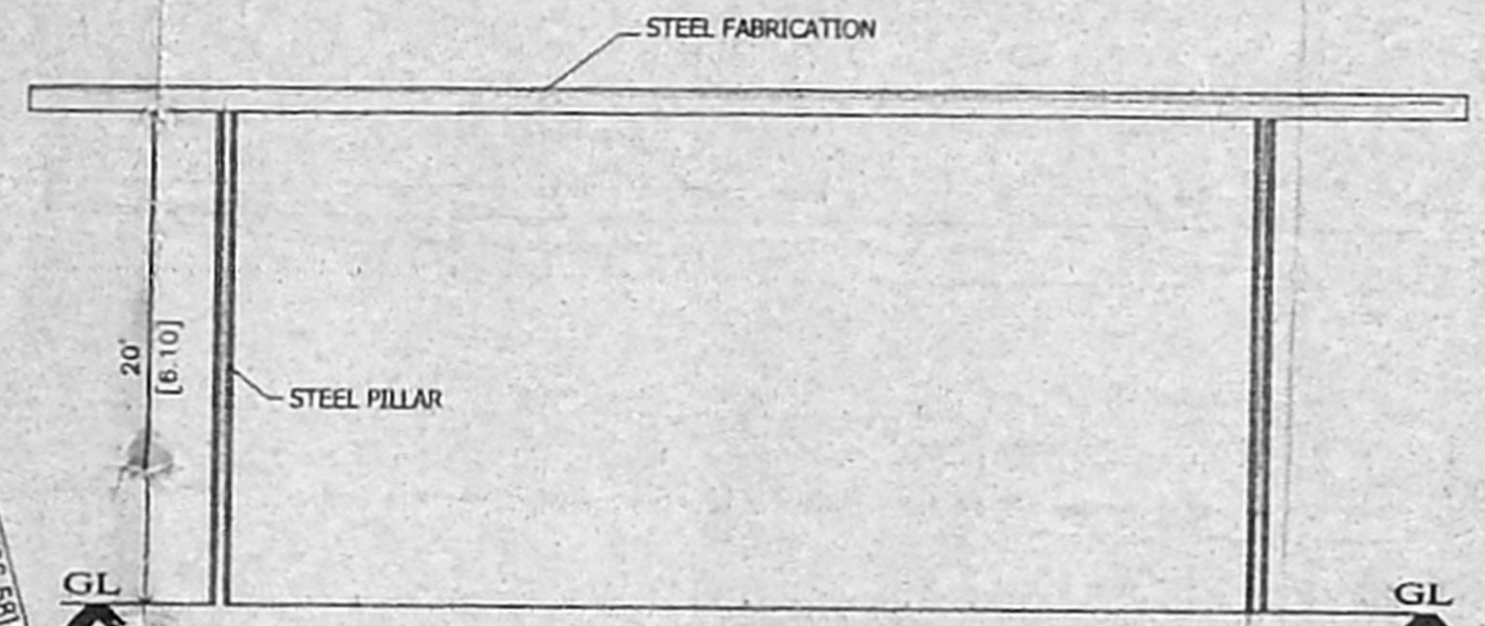

CANOPY SECTION

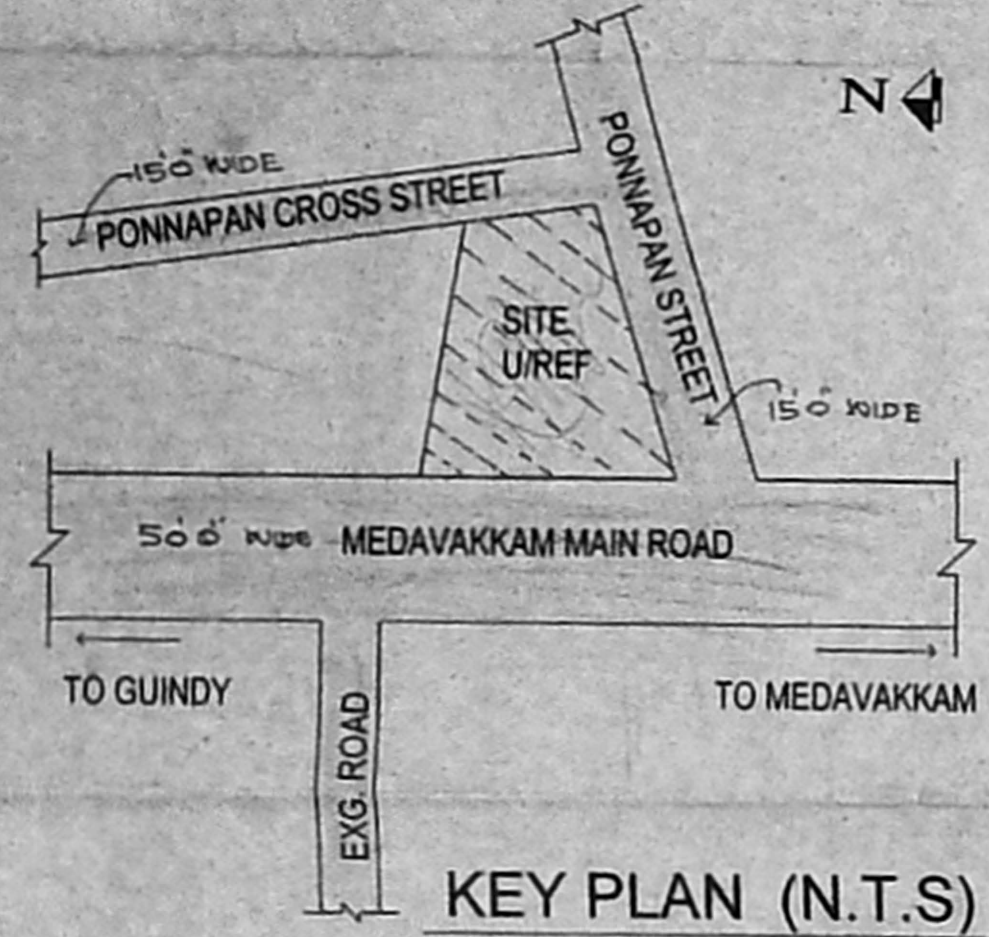

KEY PLAN (N.T.S)

PLAN SHOWING THE NEW CONSTRUCTION OF INDIAN OIL RETAIL OUTLET AND SALES BUILDING AT PLOT NO. 65, 66, 67 & 68, MEDAVAKKAM MAIN ROAD, IN S.NO.477A & 477B, ULLAGARAM VILLAGE, ULLAGARAM - PUZHUTHIVAKKAM MUNICIPAL LIMITS, TAMBARAM TALUK, KANCHEEPURAM DISTRICT.

JOINERIES

DOOR	D1	900 X 2100
DOOR	D2	750 X 2100
WINDOW	W	900 X 1200 P.
VENTILATOR	V	600 X 300

COLOUR INDEX

PROPOSED ROAD	72.7 X 48.5
SITE BOUNDARY	

ALL DIMENSION ARE IN FEET & METRES DATED: 21.4.05

EXTENT	IN	SQFTS	SQMTS
PLOT AREA		9170.00	852.23
PLINTH AREA OF G.FLOOR		478.00	44.42
PLINTH AREA OF CANOPY		2644.00	245.73
TOTAL PLINTH AREA		3122.00	290.15
OPEN SPACE		5823.00	541.17
F.S.I		0.35	
COVERAGE		35%	

OWNER: A. G. Muthukrishnan

ER. K. SELVAM,  
B.E (Civil), AMIE., C. Eng (I), AIV.,  
CHARTERED ENGINEER & APPROVED VALUER,  
CLASS-I LICENSED SURVEYOR,  
Reg No: 600/2004-2005,  
LOOR No: 11/21 & 11th BLOCK,  
GAPPAN EAST, CHENNAI-600 037,  
(NEAR MGR ADARSH SCHOOL)  
PHONE No: 26562050  
CELL No: 9841282050

LICENSED SURVEYOR

**NEO TECNICS**  
CONSULTING CIVIL ENGINEERS,  
LICENSED SURVEYORS  
& PROPERTY CONSULTANT.

NO. 1, RAMASAMY STREET, SHANMUGAM ROAD,  
TAMBARAM WEST,  
CHENNAI-600 045.  
PH-22262464 CELL- 9840027658