



PLAN SHOWING THE PROPOSED CONSTRUCTION OF THE RESIDENTIAL BUILDING AT PLOT NO:-41, DOOR NO:OLD NO:9, ROAD NO: LAKSHMANAN STREET, MAHALINGAPURAM, NUNGAMBAKKAM, CHENNAI-600 034, COMPRISED IN R.S.NO:-620/56, BLOCK NO:-36, NUNGAMBAKKAM VILLAGE, EGMORE - NUNGAMBAKKAM TALUK, ZONE:- , DIVISION NO:- SCALE 1"=8'-0"(1:100)


OWNER: S. ATHIYAN, B.E., CHAR. ENGR., Lic. No. 129, Corporation of Chennai, 5, Netaji S. C. J. Road, Chennai-17, Pin: 2016024, Mobile: 3100240.

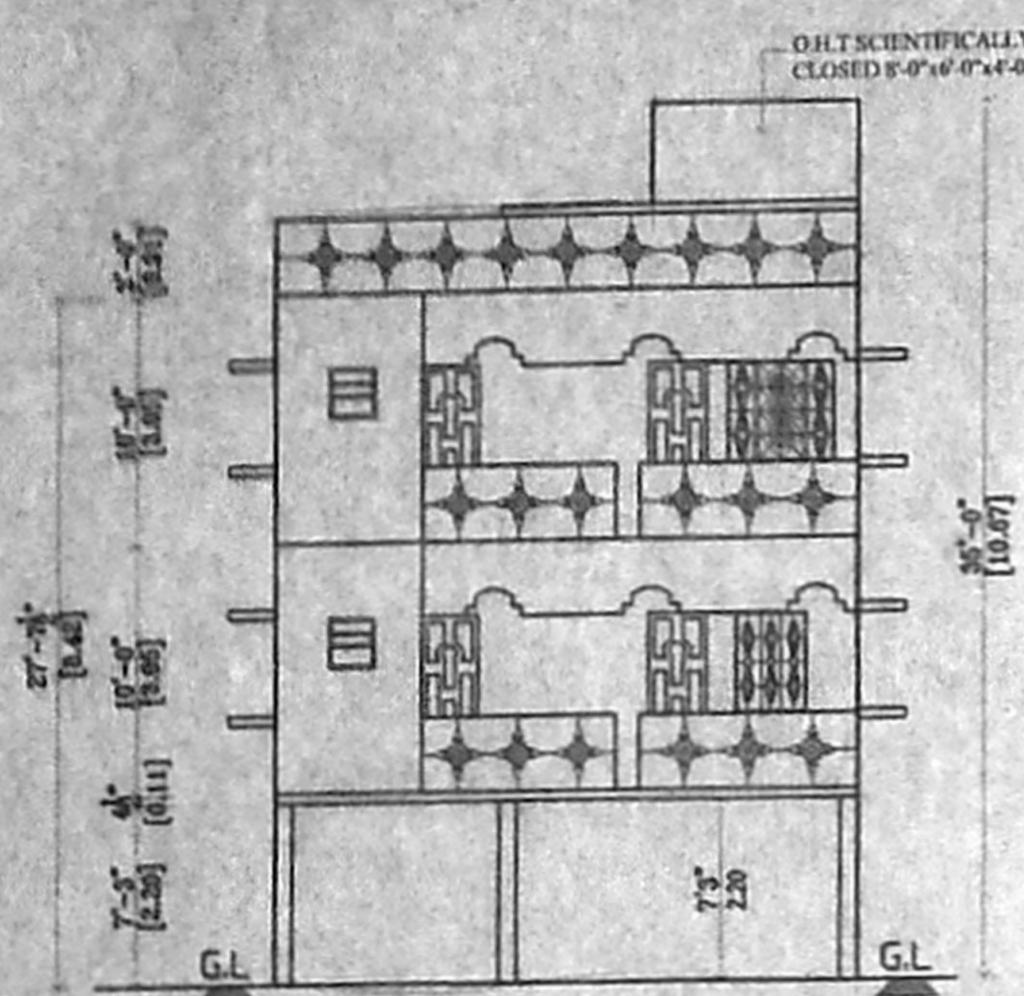

FRONT ELEVATION

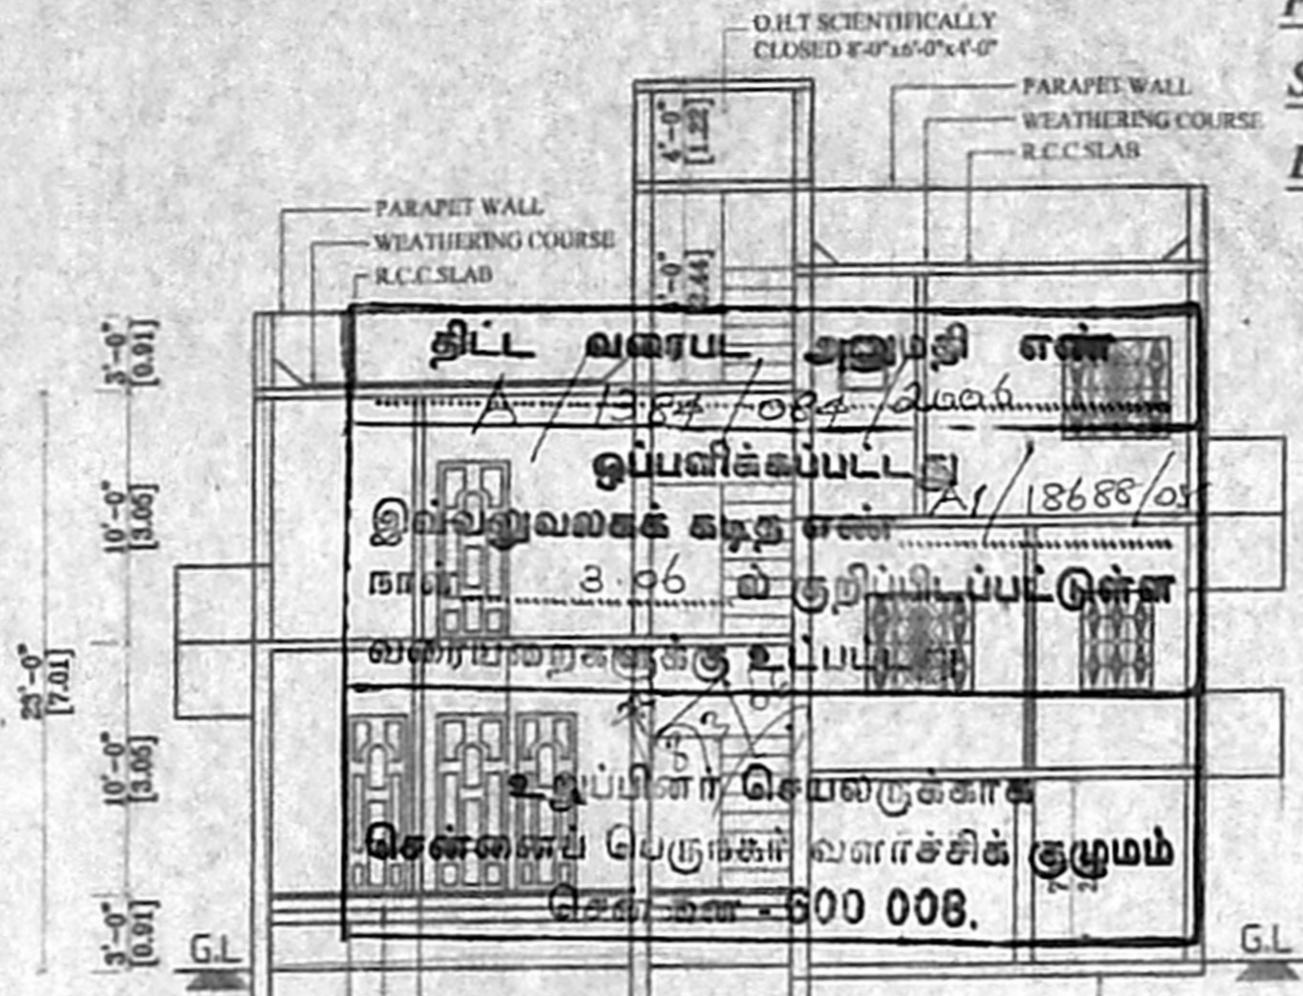


SECTION A-A

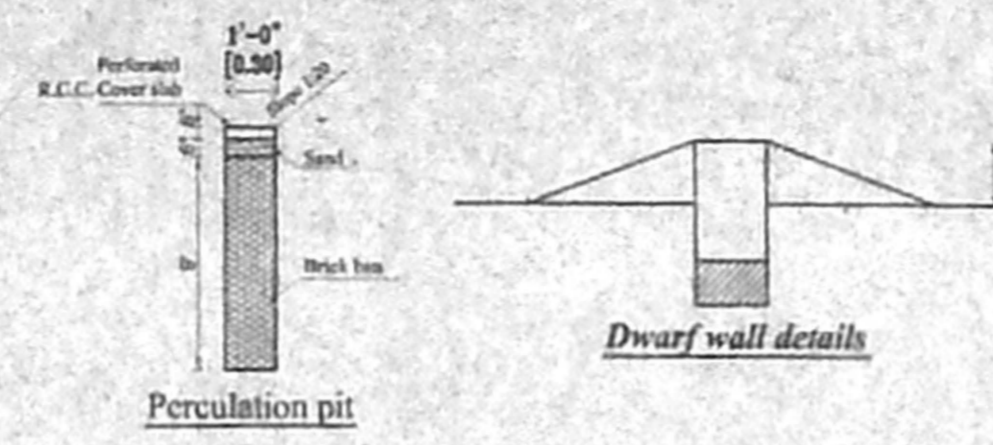


Percolation pit

Dwarf wall details

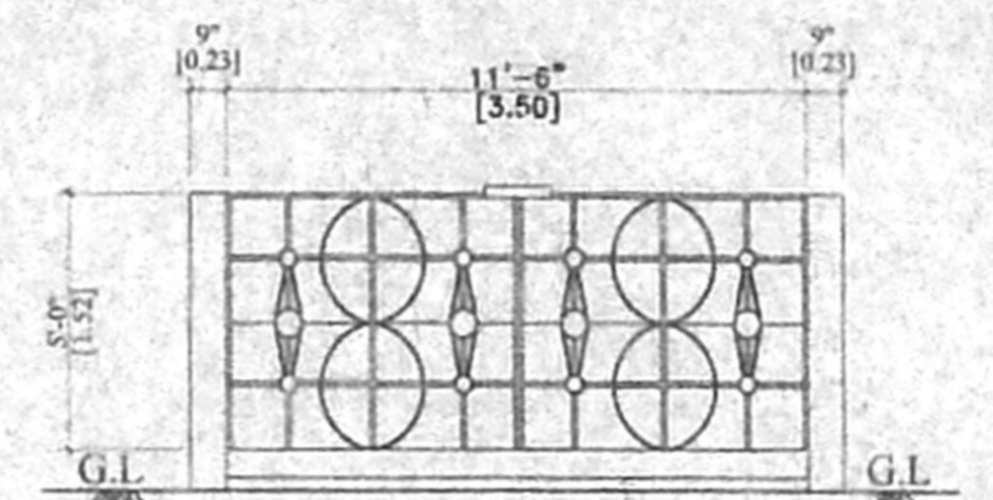


Elevation of gate

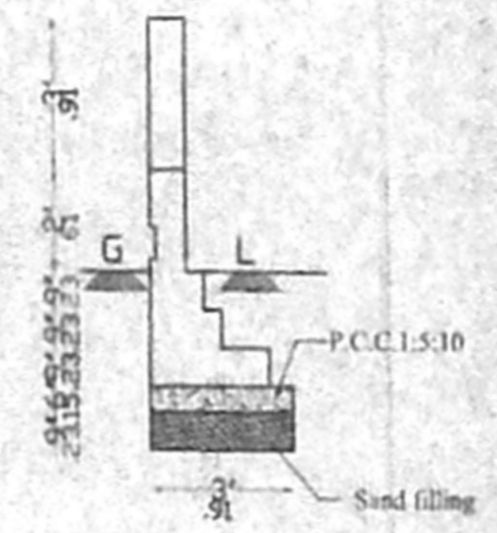


Section of Compound wall




KEY PLAN (NOT TO SCALE)

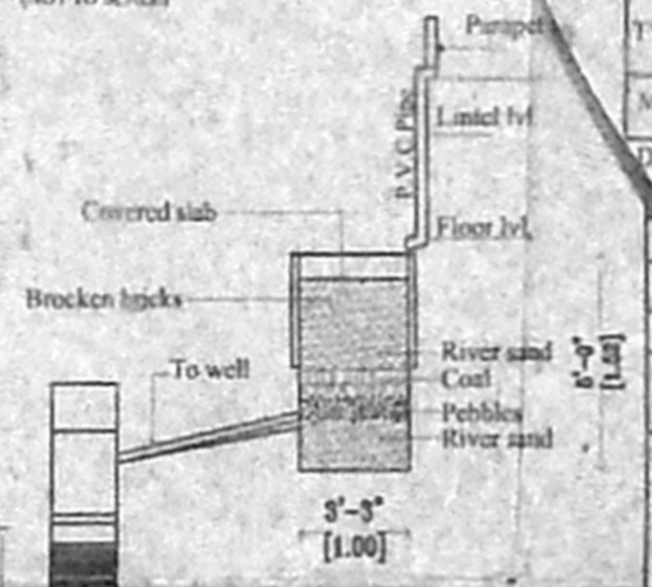

Rain Water Harvesting

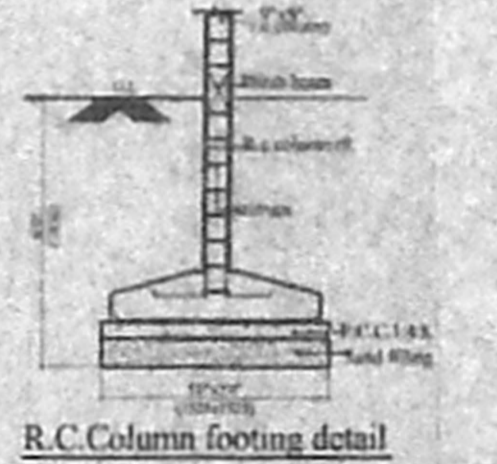

R.C. Column footing detail

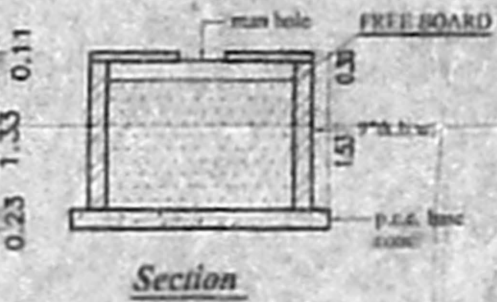

Section



Plan Sump details

SAND FILLING FOR FOUNDATION AND BASEMENT
 P.C.C. 1:4 FOR FOUNDATION AND BASEMENT
 9" BRICK WORK WALLS IN CM 1:5
 4.5" BRICK WORK WALLS IN CM 1:3
 ALL COLUMN, BEAMS & SLABS ARE IN CC 1:2:4
 CEILING PLASTERING IN CEMENT MORTAR 1:3
 WEATHERING COURSE USING BRICK JELLY & LIME CONCRETE IN 1:3 RATIO
 CLAY TILES IN TERRACE FLOOR USING CM 1:4
 WALLS & CEILING WITH CEMENT PAINT
 DOORS & WINDOWS WITH ENAMEL PAINT
 CERAMIC FLOORING IN CM 1:3

JOINERY DETAILS

TYPE	DESCRIPTION	SIZE	FEET	METRE
MD	MAIN DOOR	33" X 70"	0.99 X 2.13	
DI	DOOR	30" X 70"	0.91 X 2.13	
DOOR	DOOR	28" X 70"	0.76 X 2.13	
WT	WINDOW	46" X 40"	1.37 X 1.22	
V	VENTILATOR	20" X 20"	0.61 X 0.61	

ROAD INDEX


PROPOSED	ROAD	BOUNDARY

AREA STATEMENT


DESCRIPTION	AREA IN SQ	AREA IN SQ.M
PLAT EXTENT	175.00	162.57
PROP. GROUND FLOOR	59.10	54.57
PRO. FIRST FLOOR	142.50	134.08
PRO. SECOND FLOOR	388.30	34.69
STILT FLOOR	412.50	38.32
TOTAL	2276.00	213.34
PLOT COVERAGE	64.00%	
F.S.I	1.31	

OWNER: S. ATHIYAN, B.E., CHAR. ENGR., Lic. No. 129, Corporation of Chennai, 5, Netaji S. C. J. Road, Chennai-17, Pin: 2016024, Mobile: 3100240.


LICENSED SURVEYOR

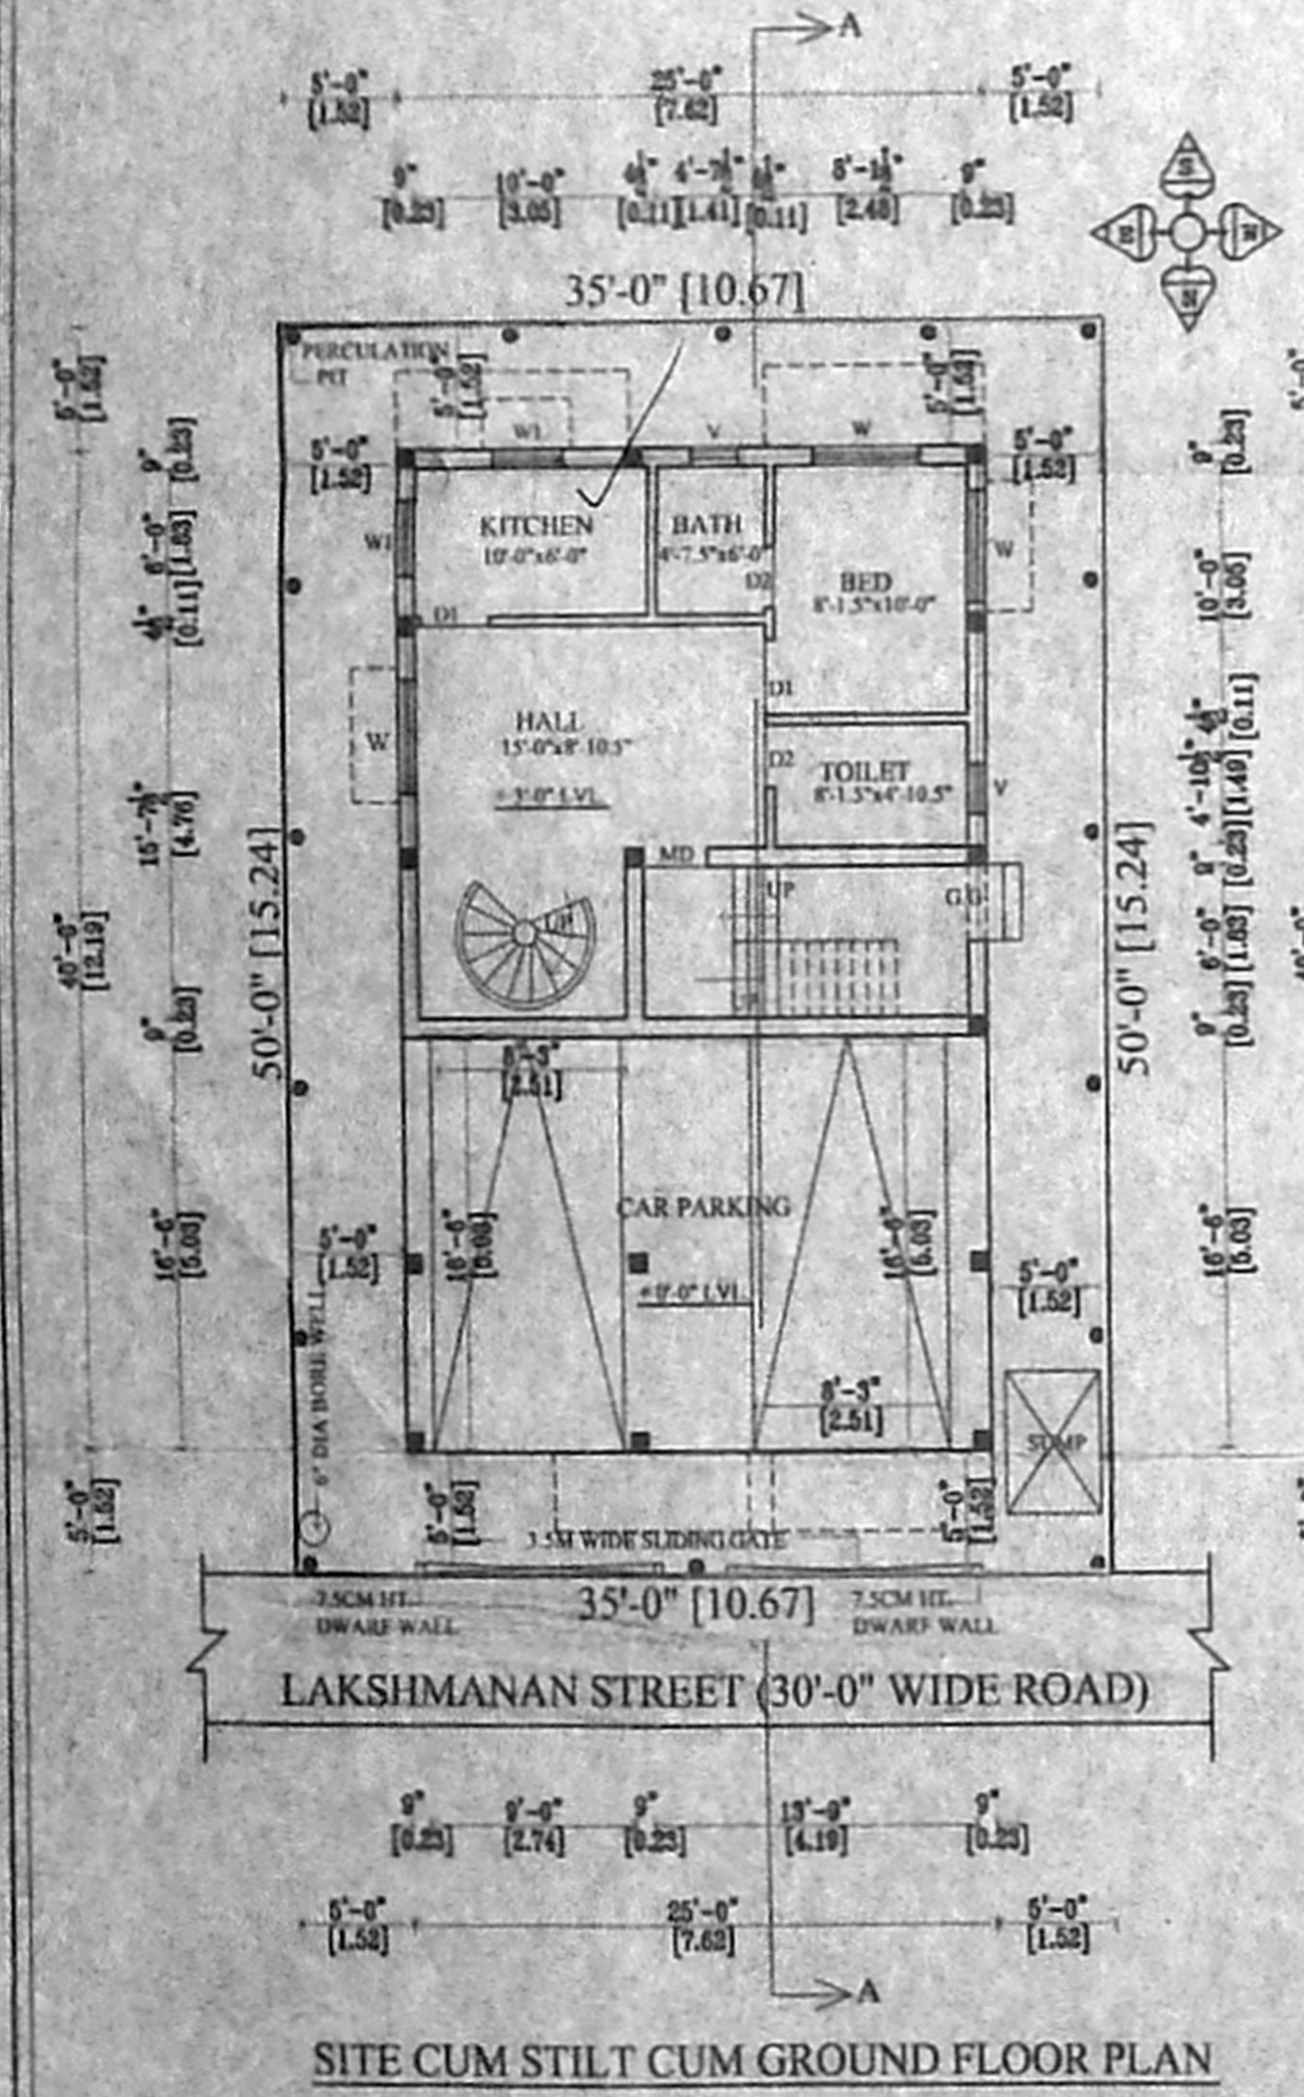


SITE CUM STILT CUM GROUND FLOOR PLAN

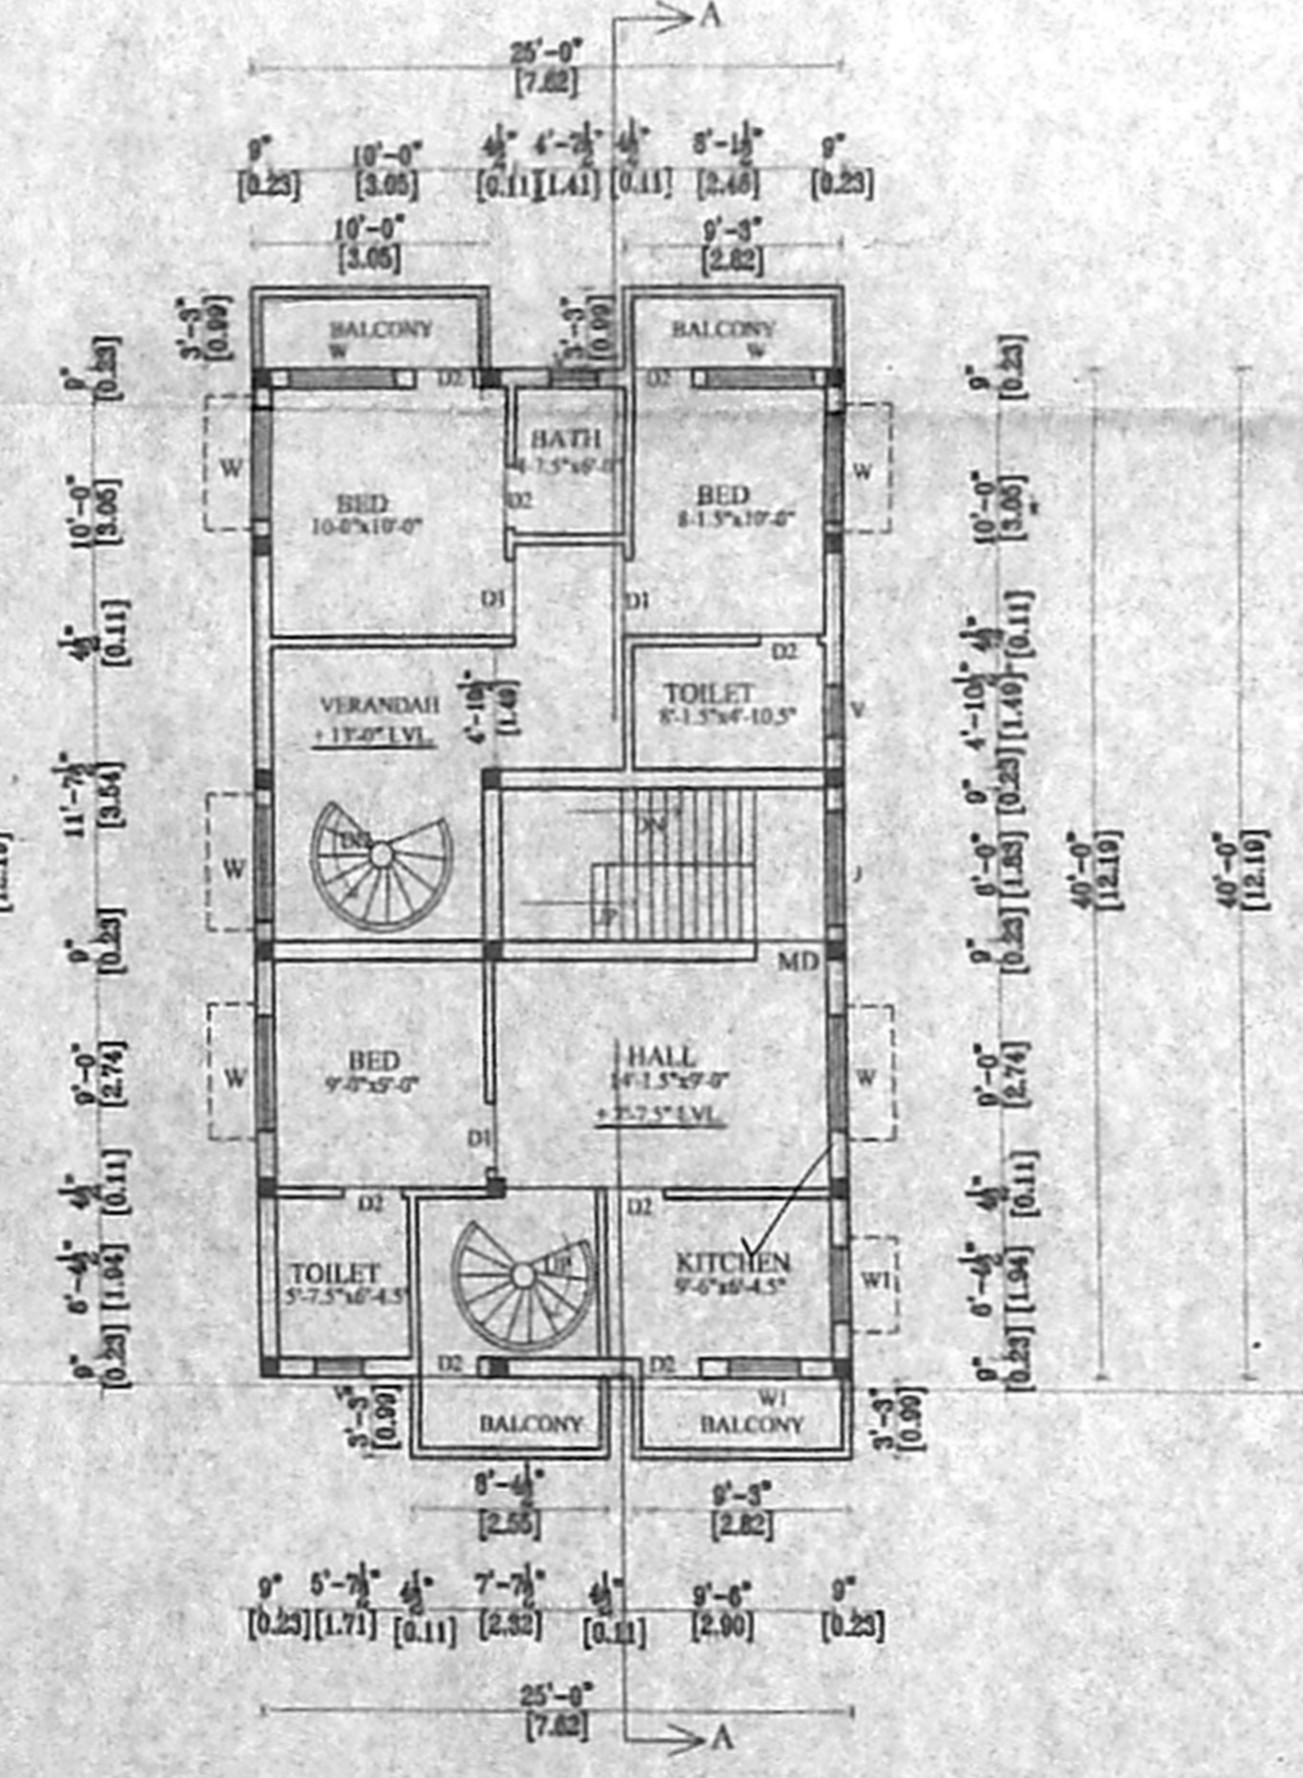

FIRST FLOOR PLAN

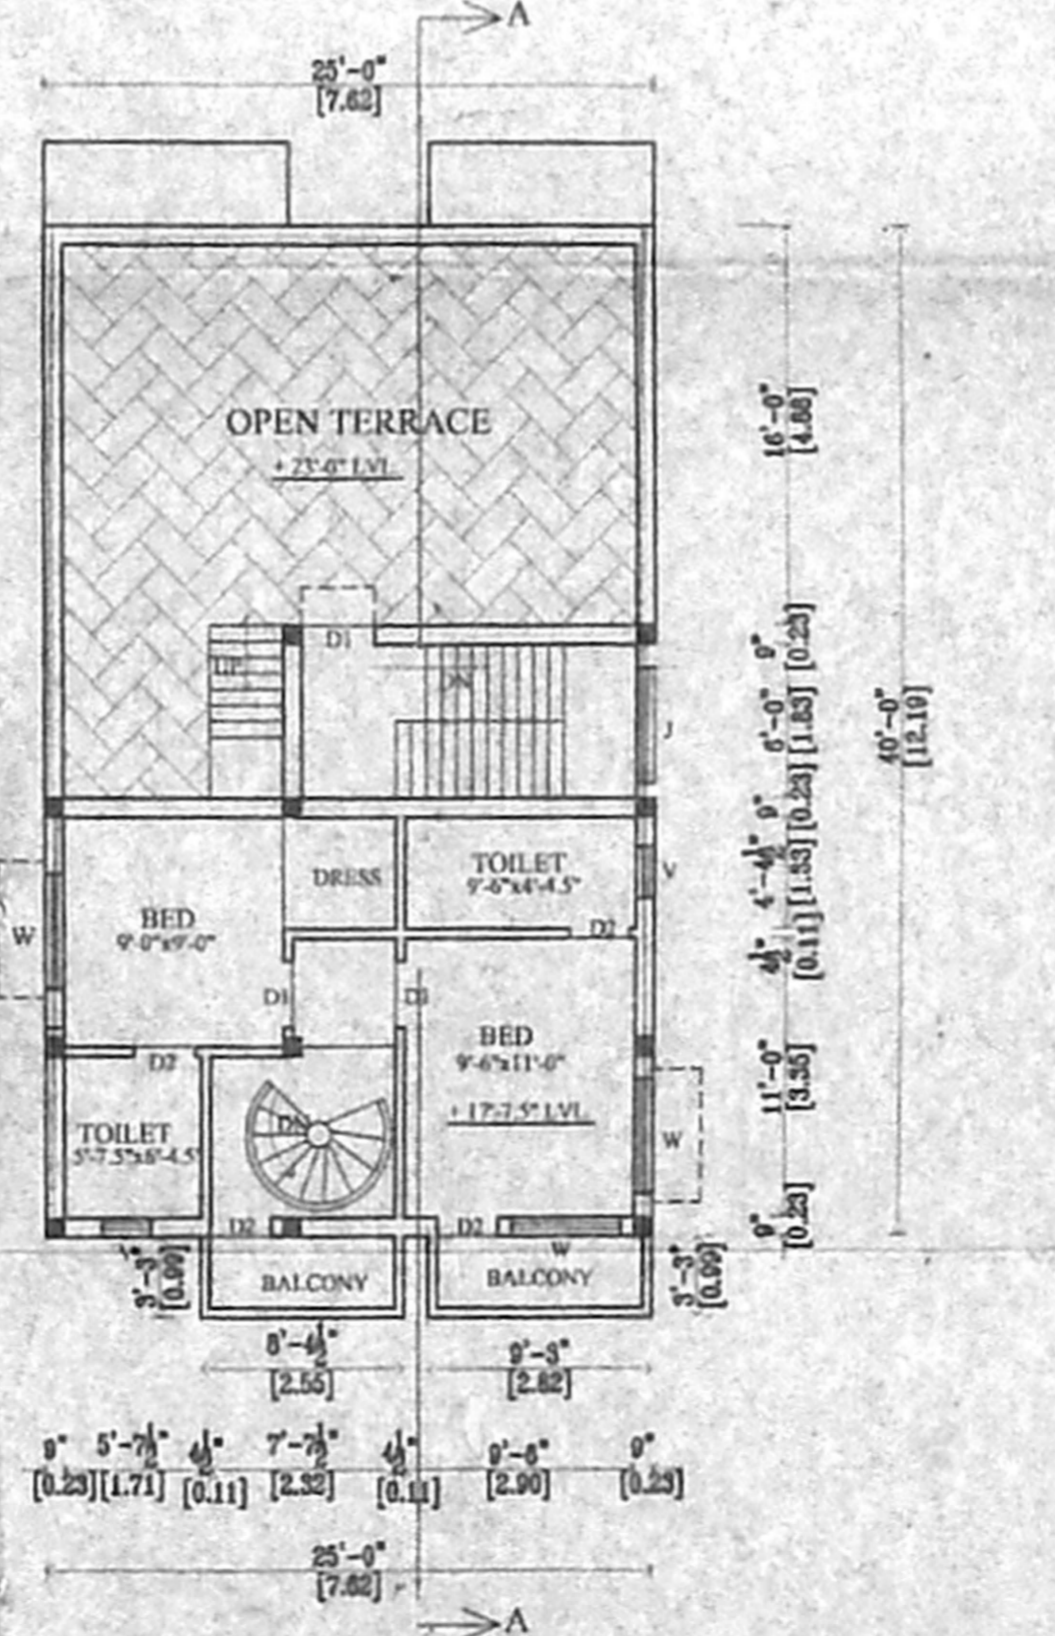

SECOND FLOOR PLAN(PART)

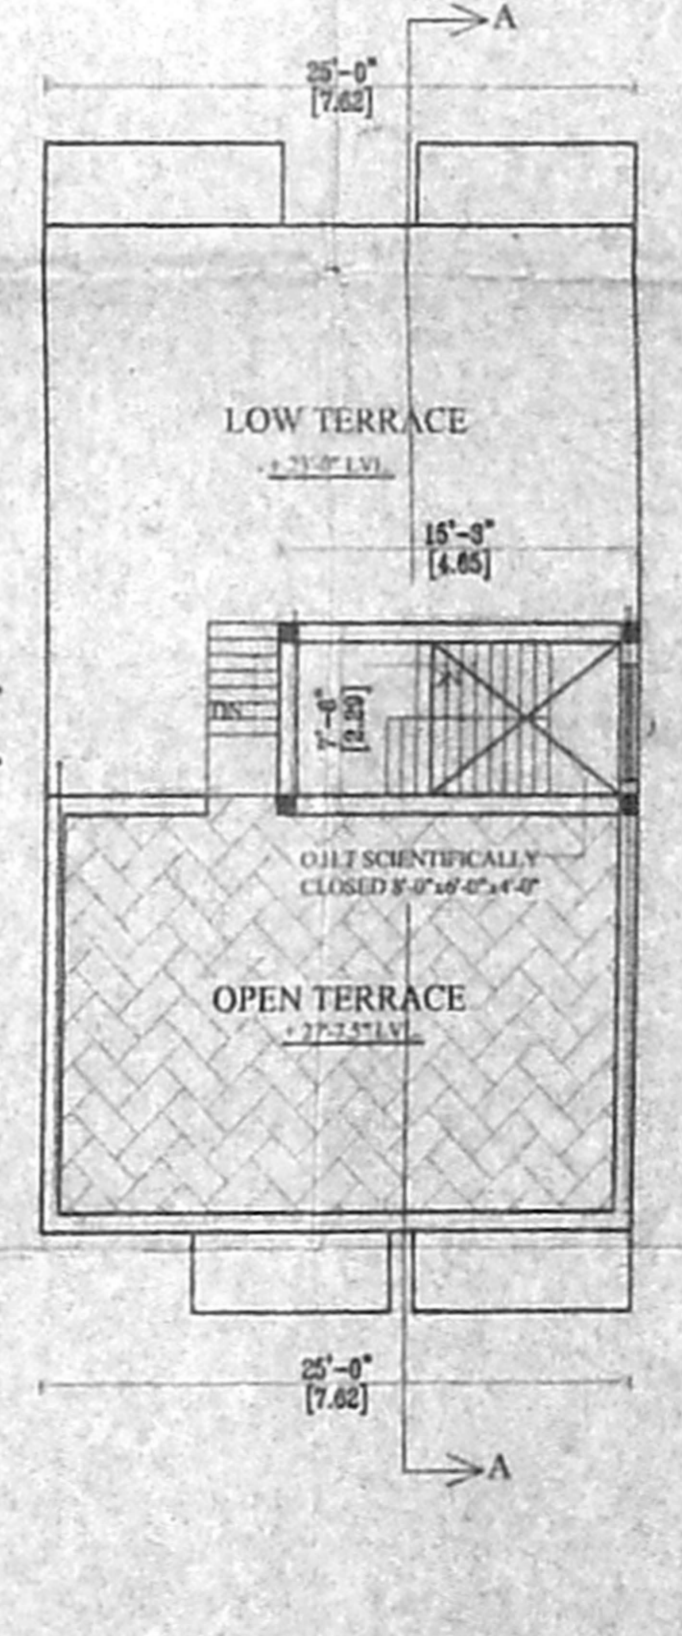

TERRACE FLOOR PLAN