



OFFICE COPY


Approved
 SUBJECT TO THE CONDITIONS IN
 THIS OFFICE LETTER
 No. 1869/10/14/2003
 FOR MEMBER SECRETARY
 CHENNAI METROPOLITAN
 DEVELOPMENT AUTHORITY
 CHENNAI - 600 088.

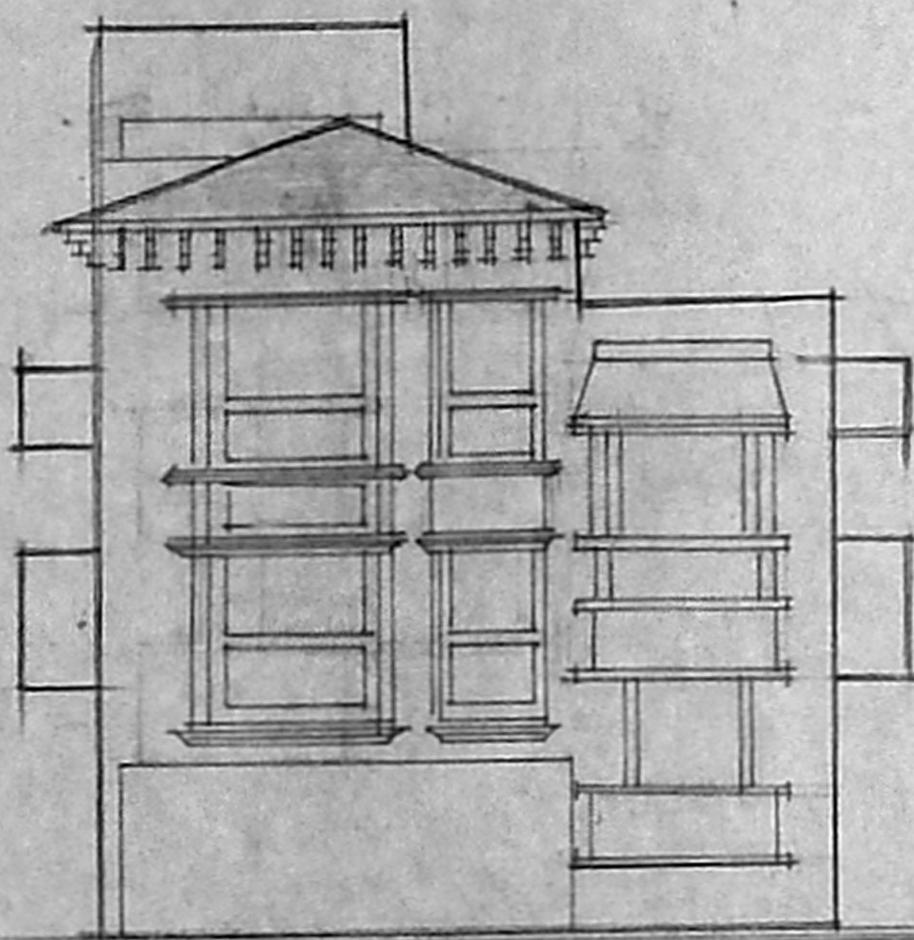

ELEVATION

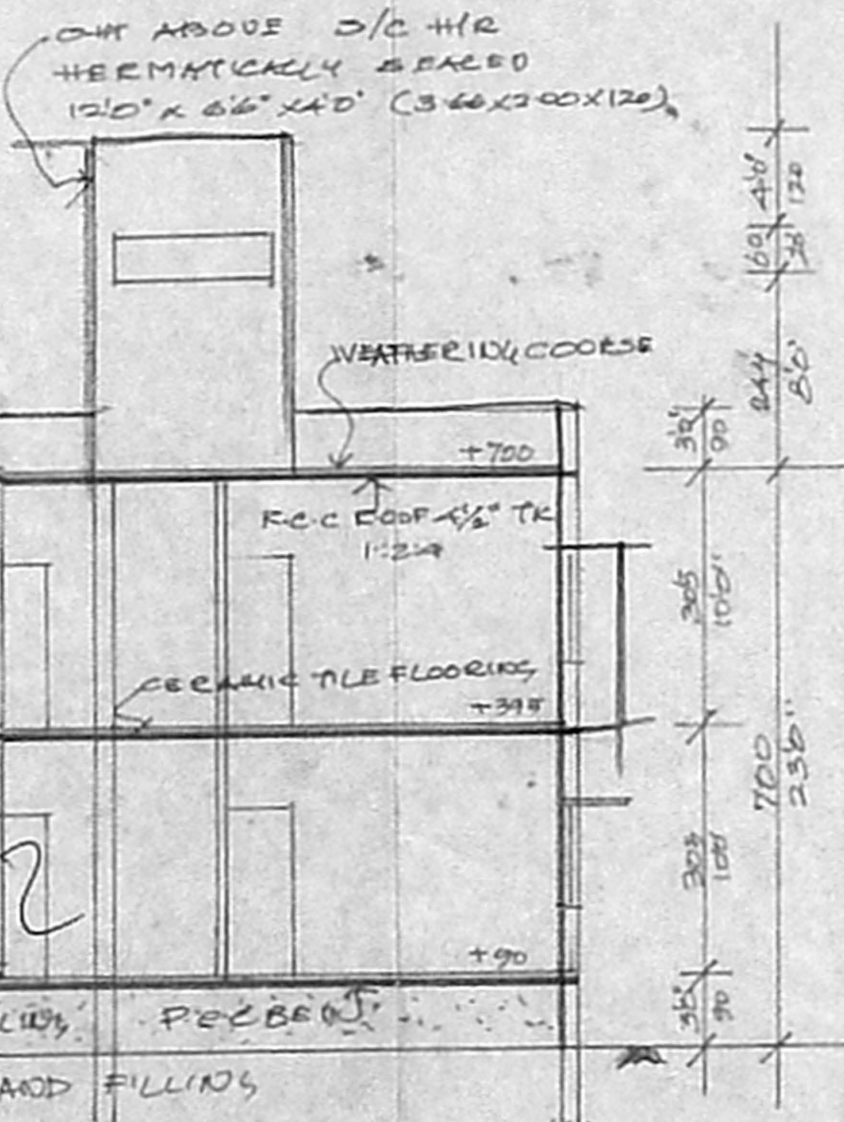


SECTION ON AB

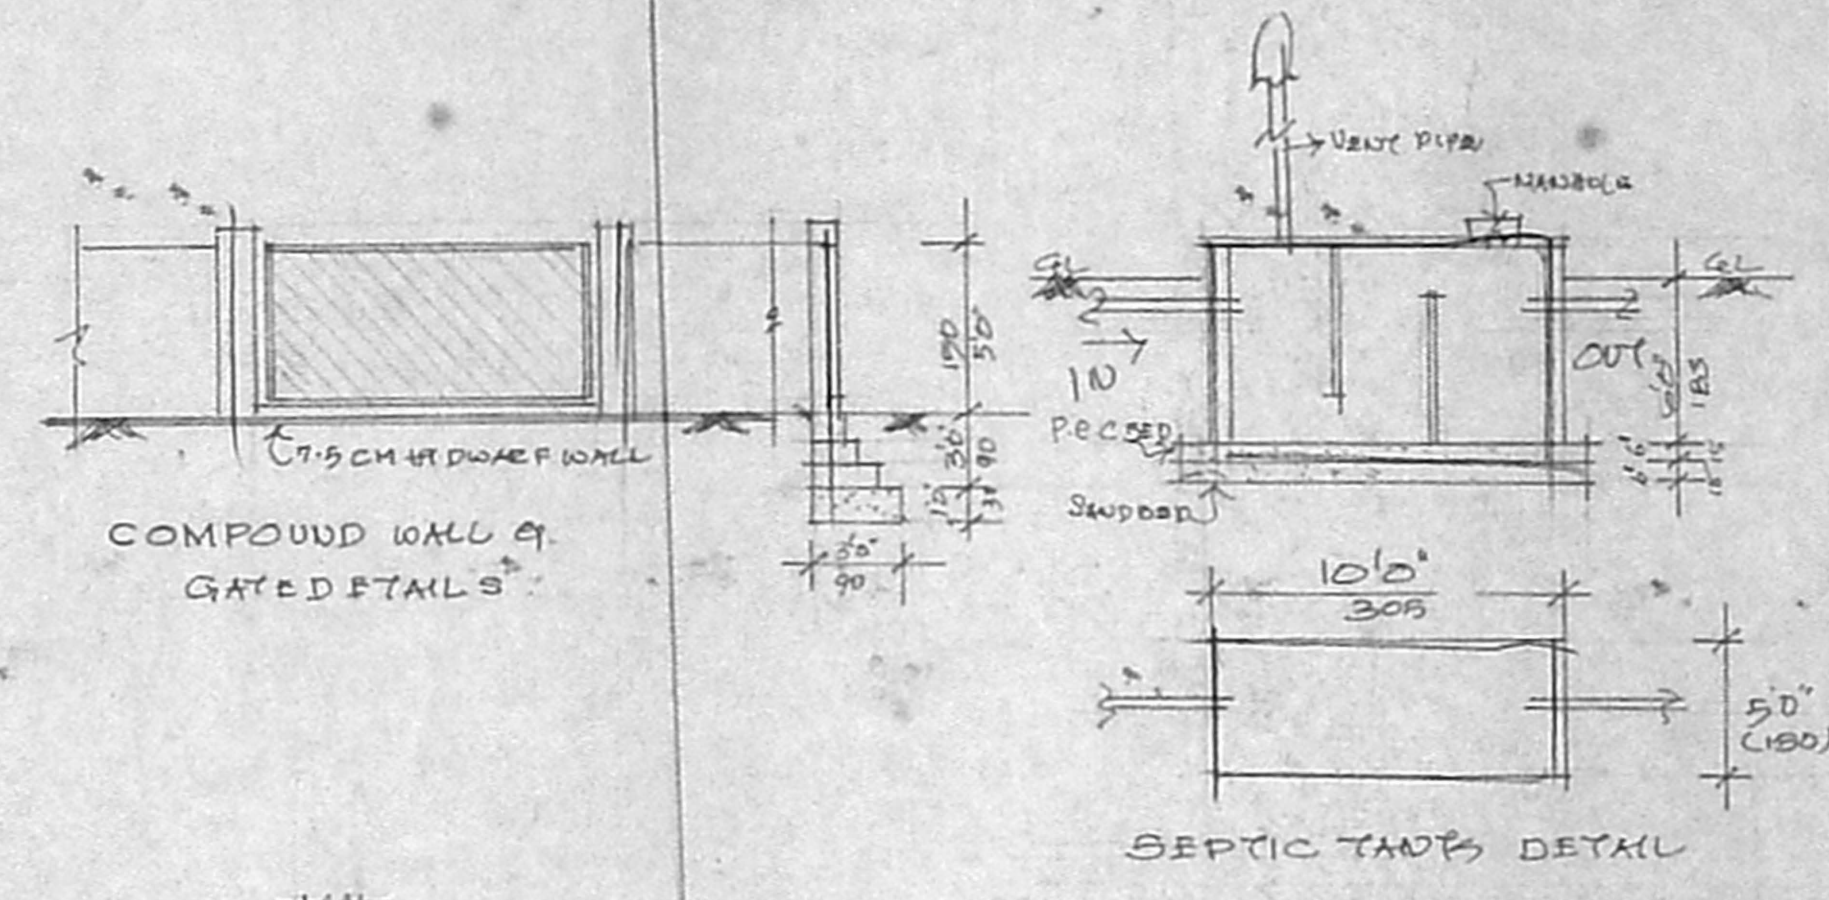


COMPOUND WALL &
 GATED DETAILS

SEPTIC TANKS DETAIL

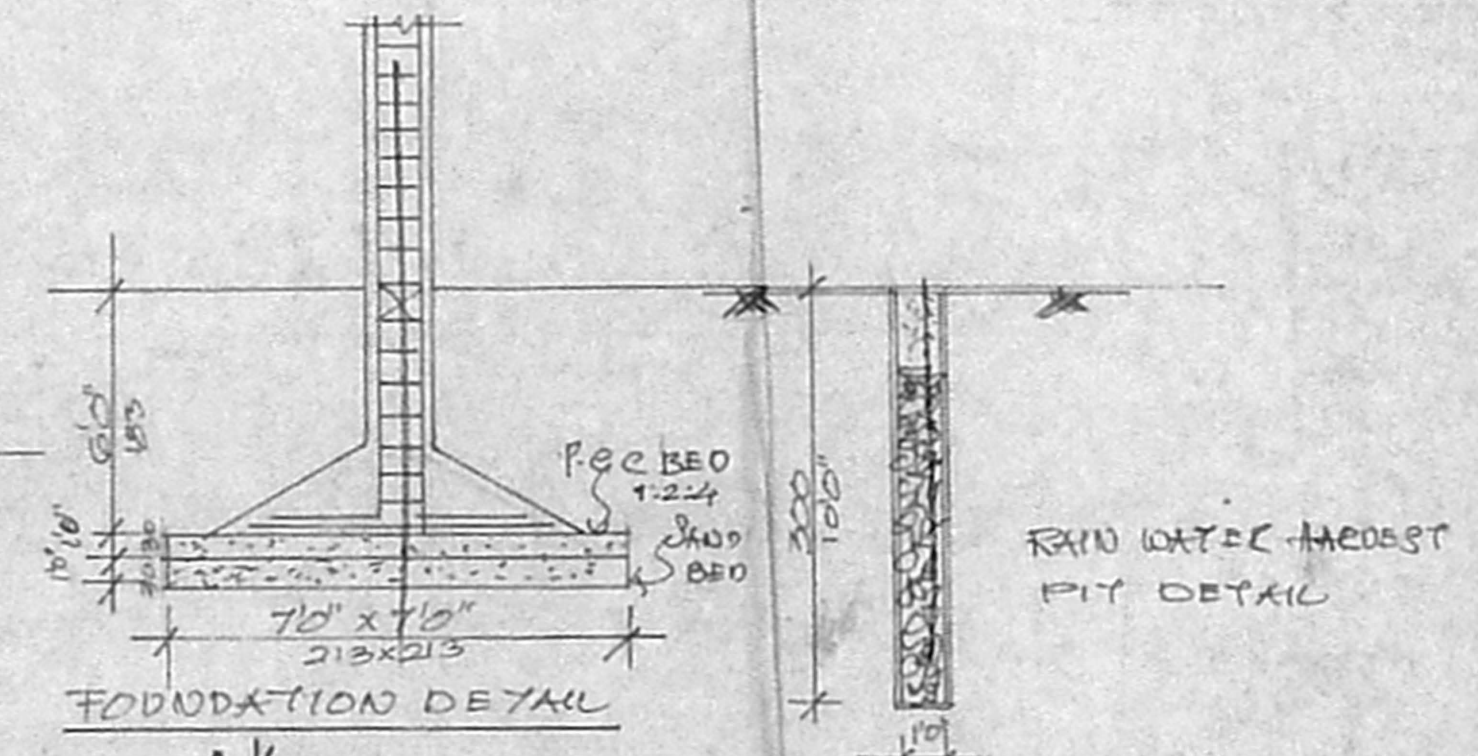


FOUNDATION DETAIL


RAIN WATER HARVEST
 PIT DETAIL

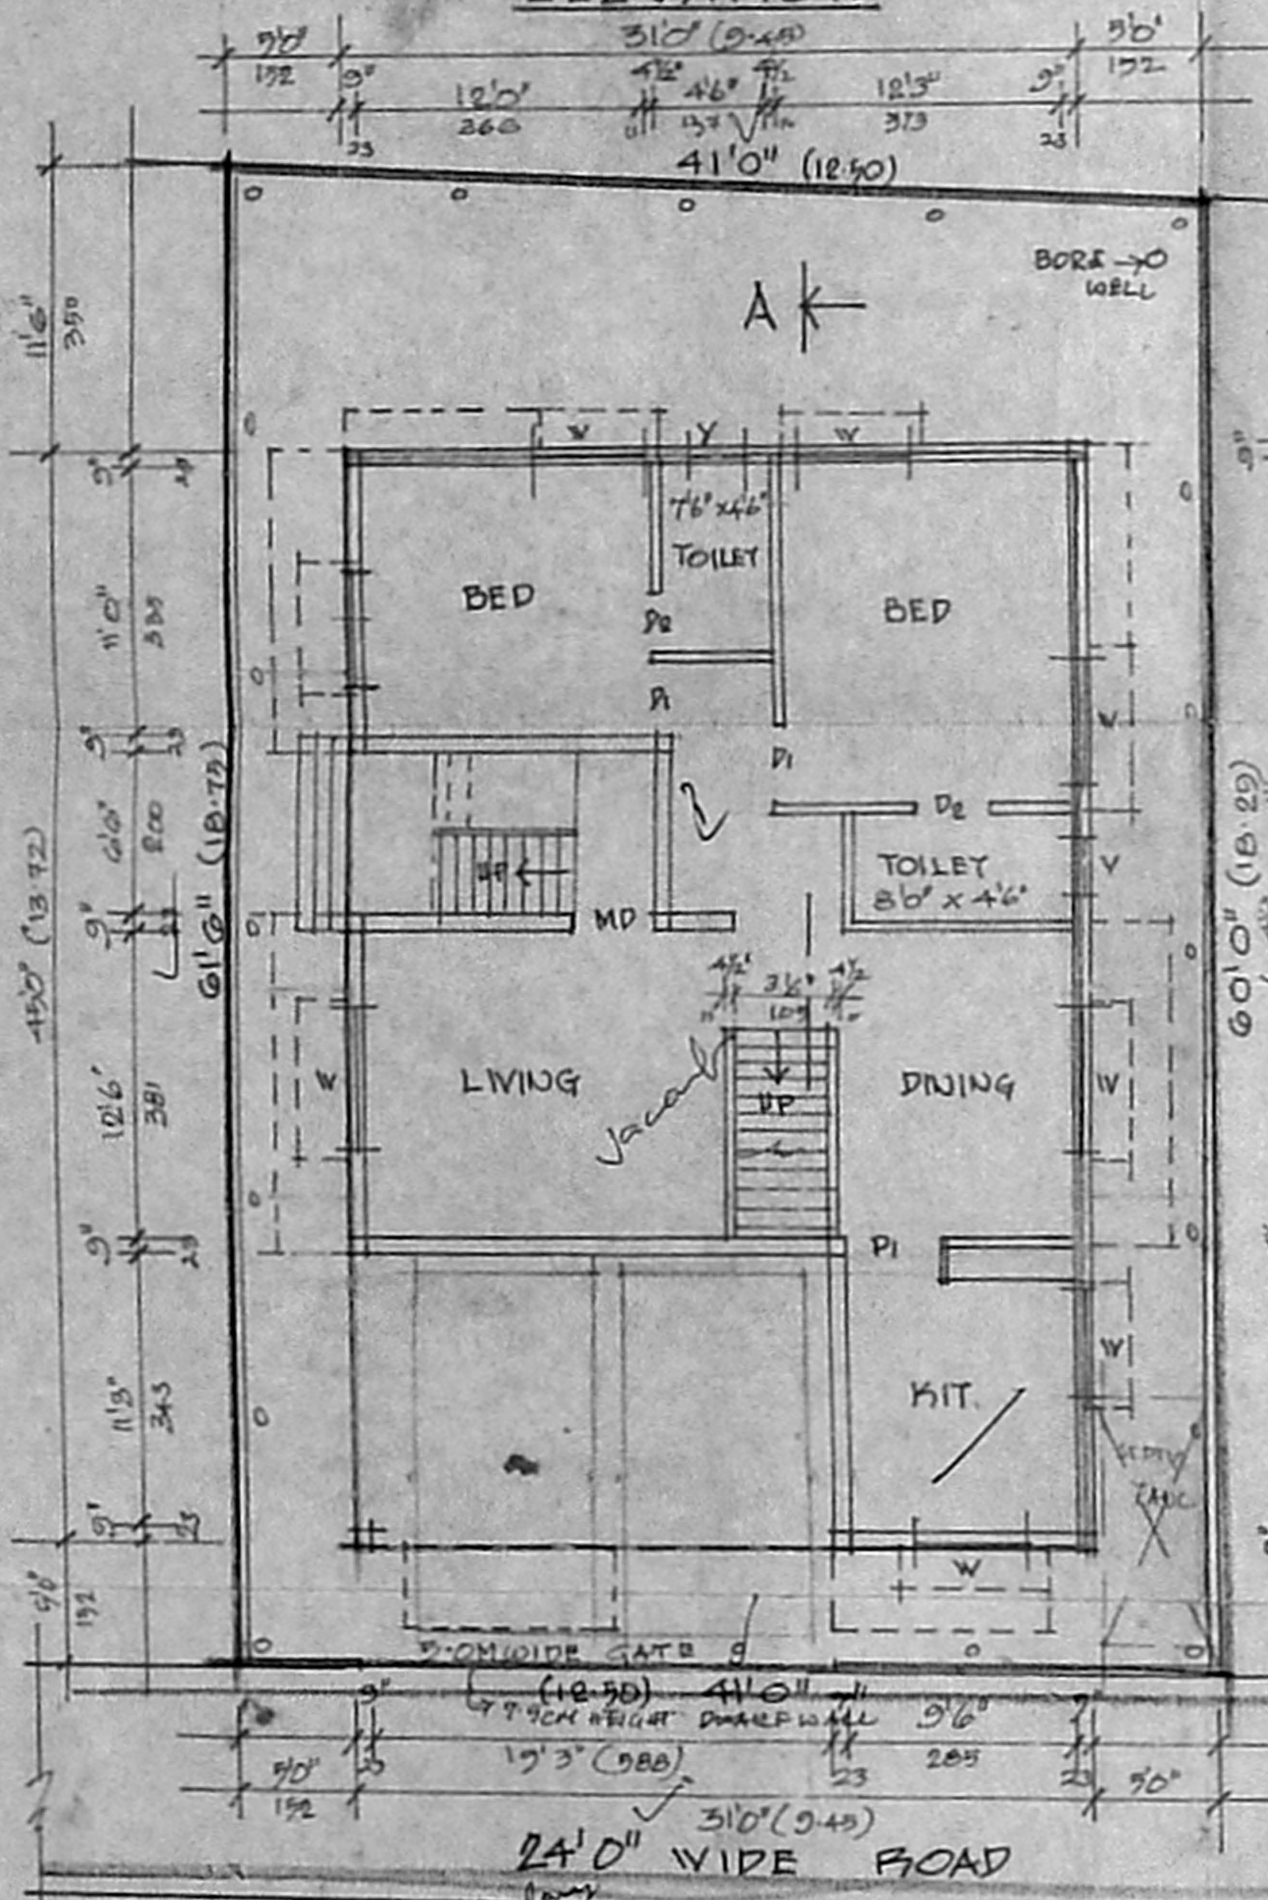


SITE / STILT / GROUND FLOOR PLAN

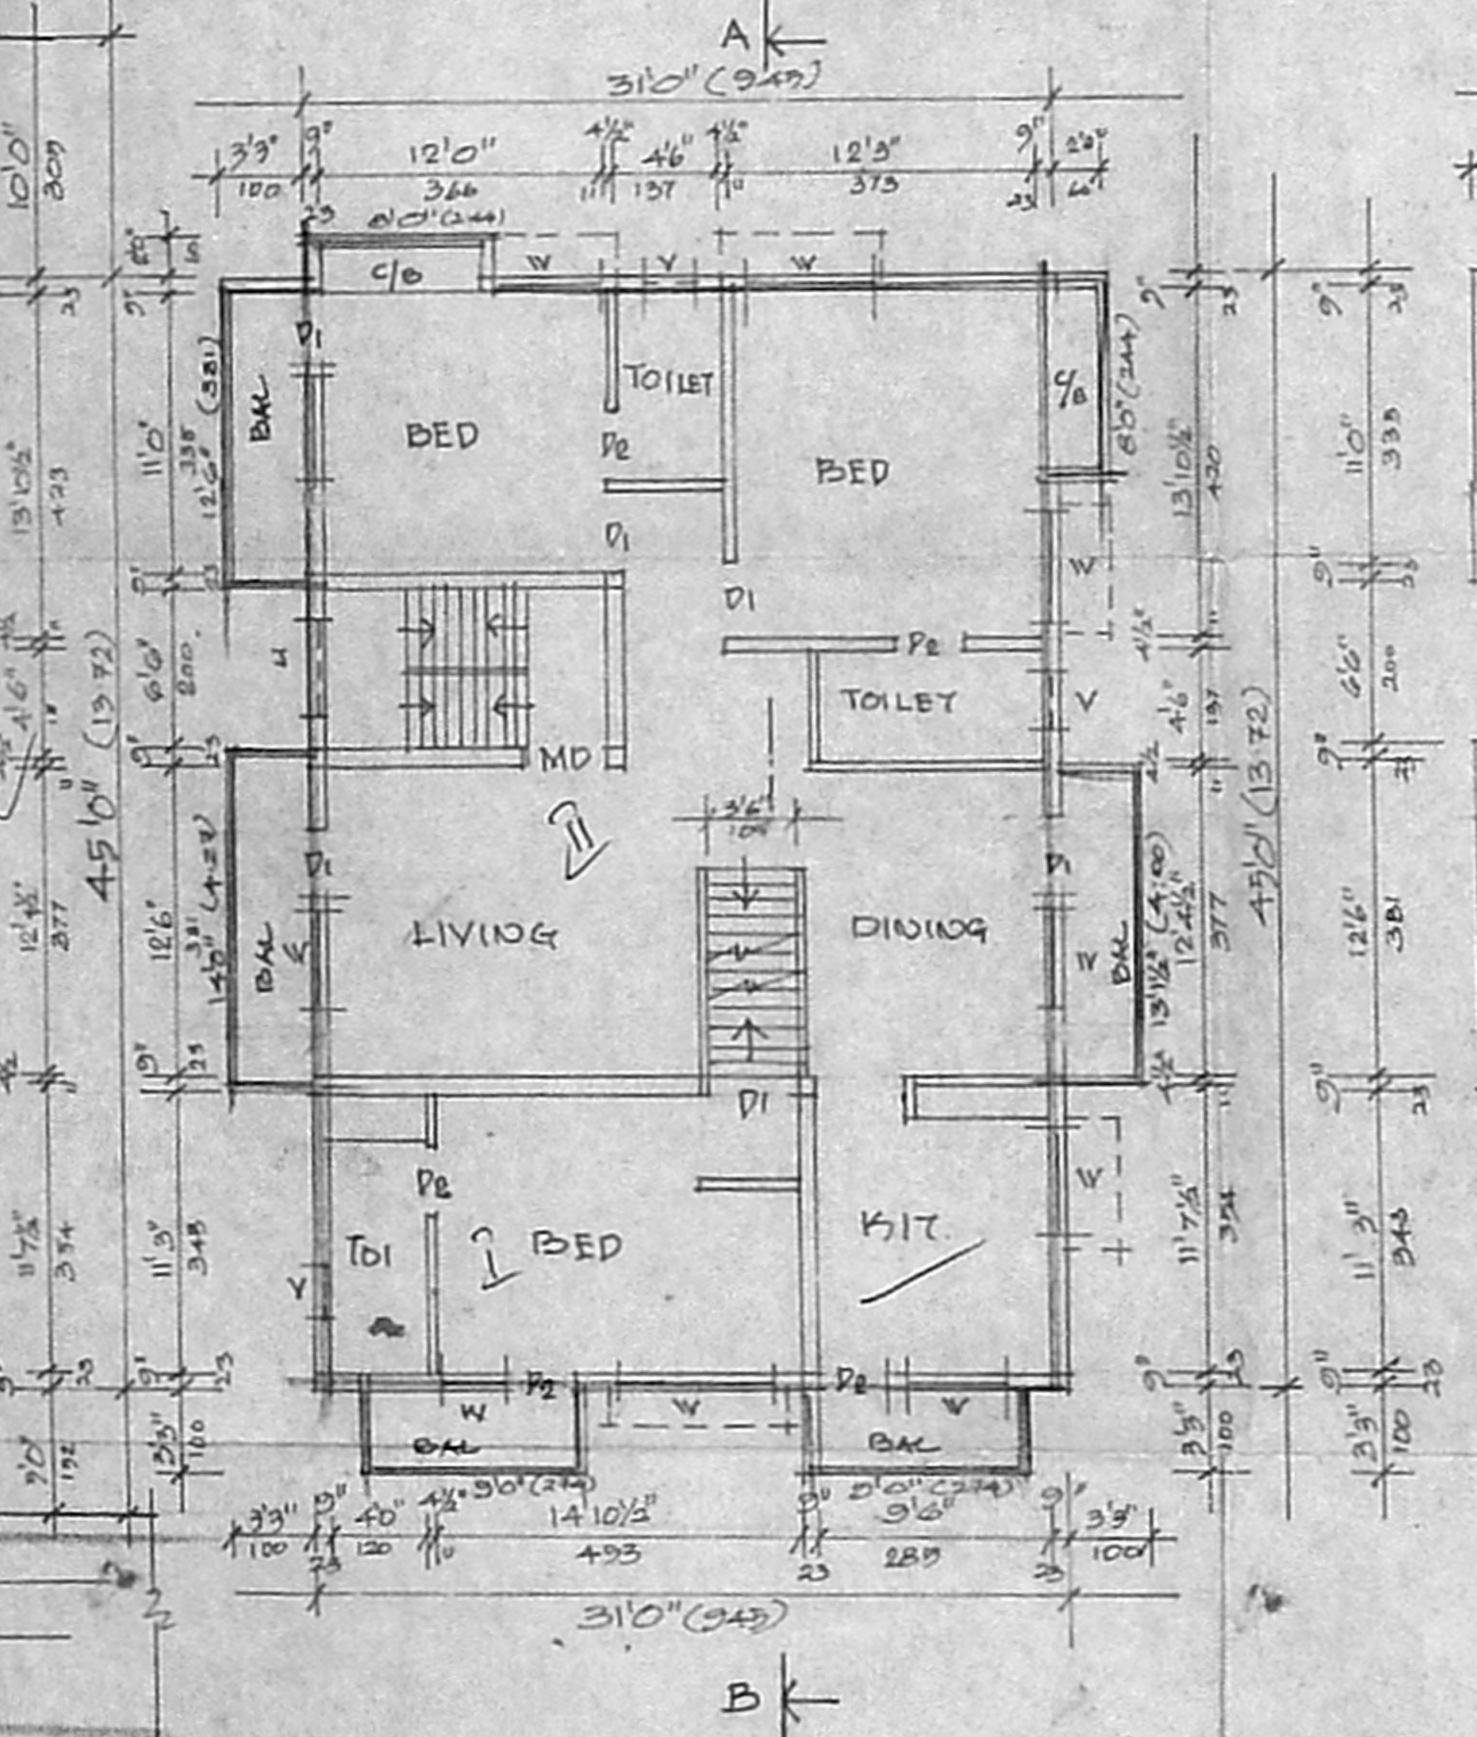


FIRST FLOOR PLAN

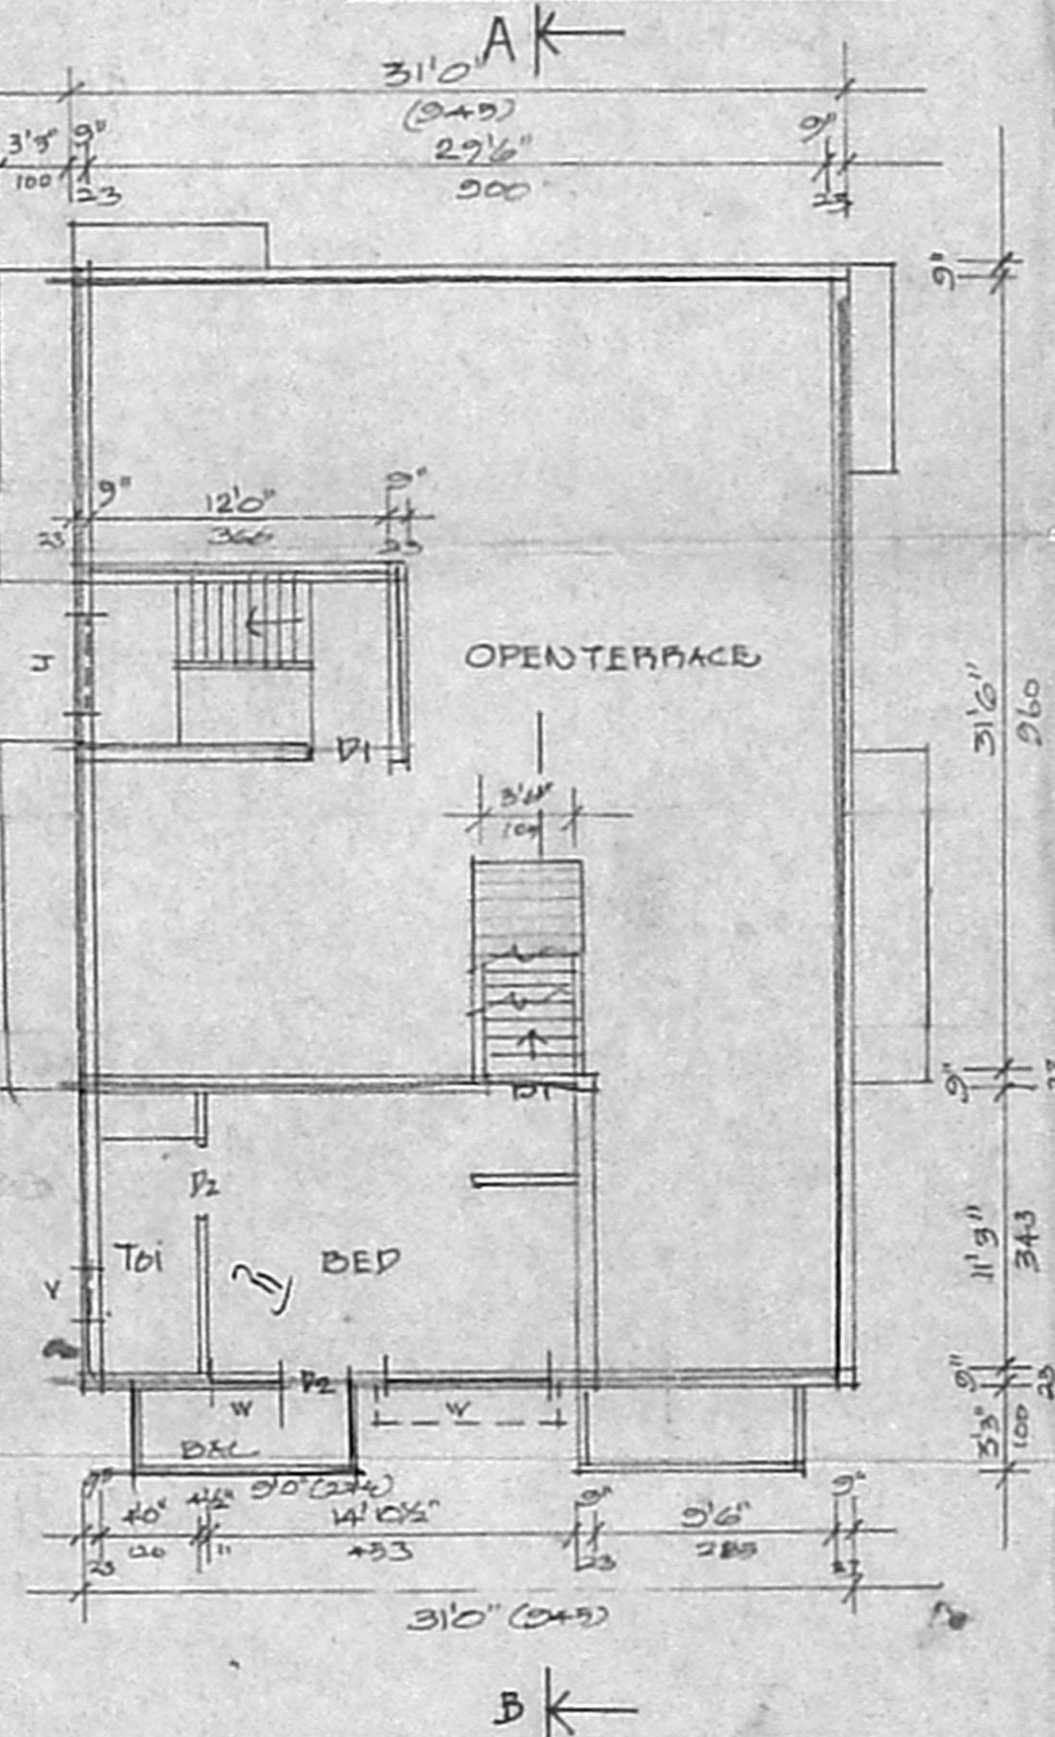

SECOND FLOOR PLAN (PART)

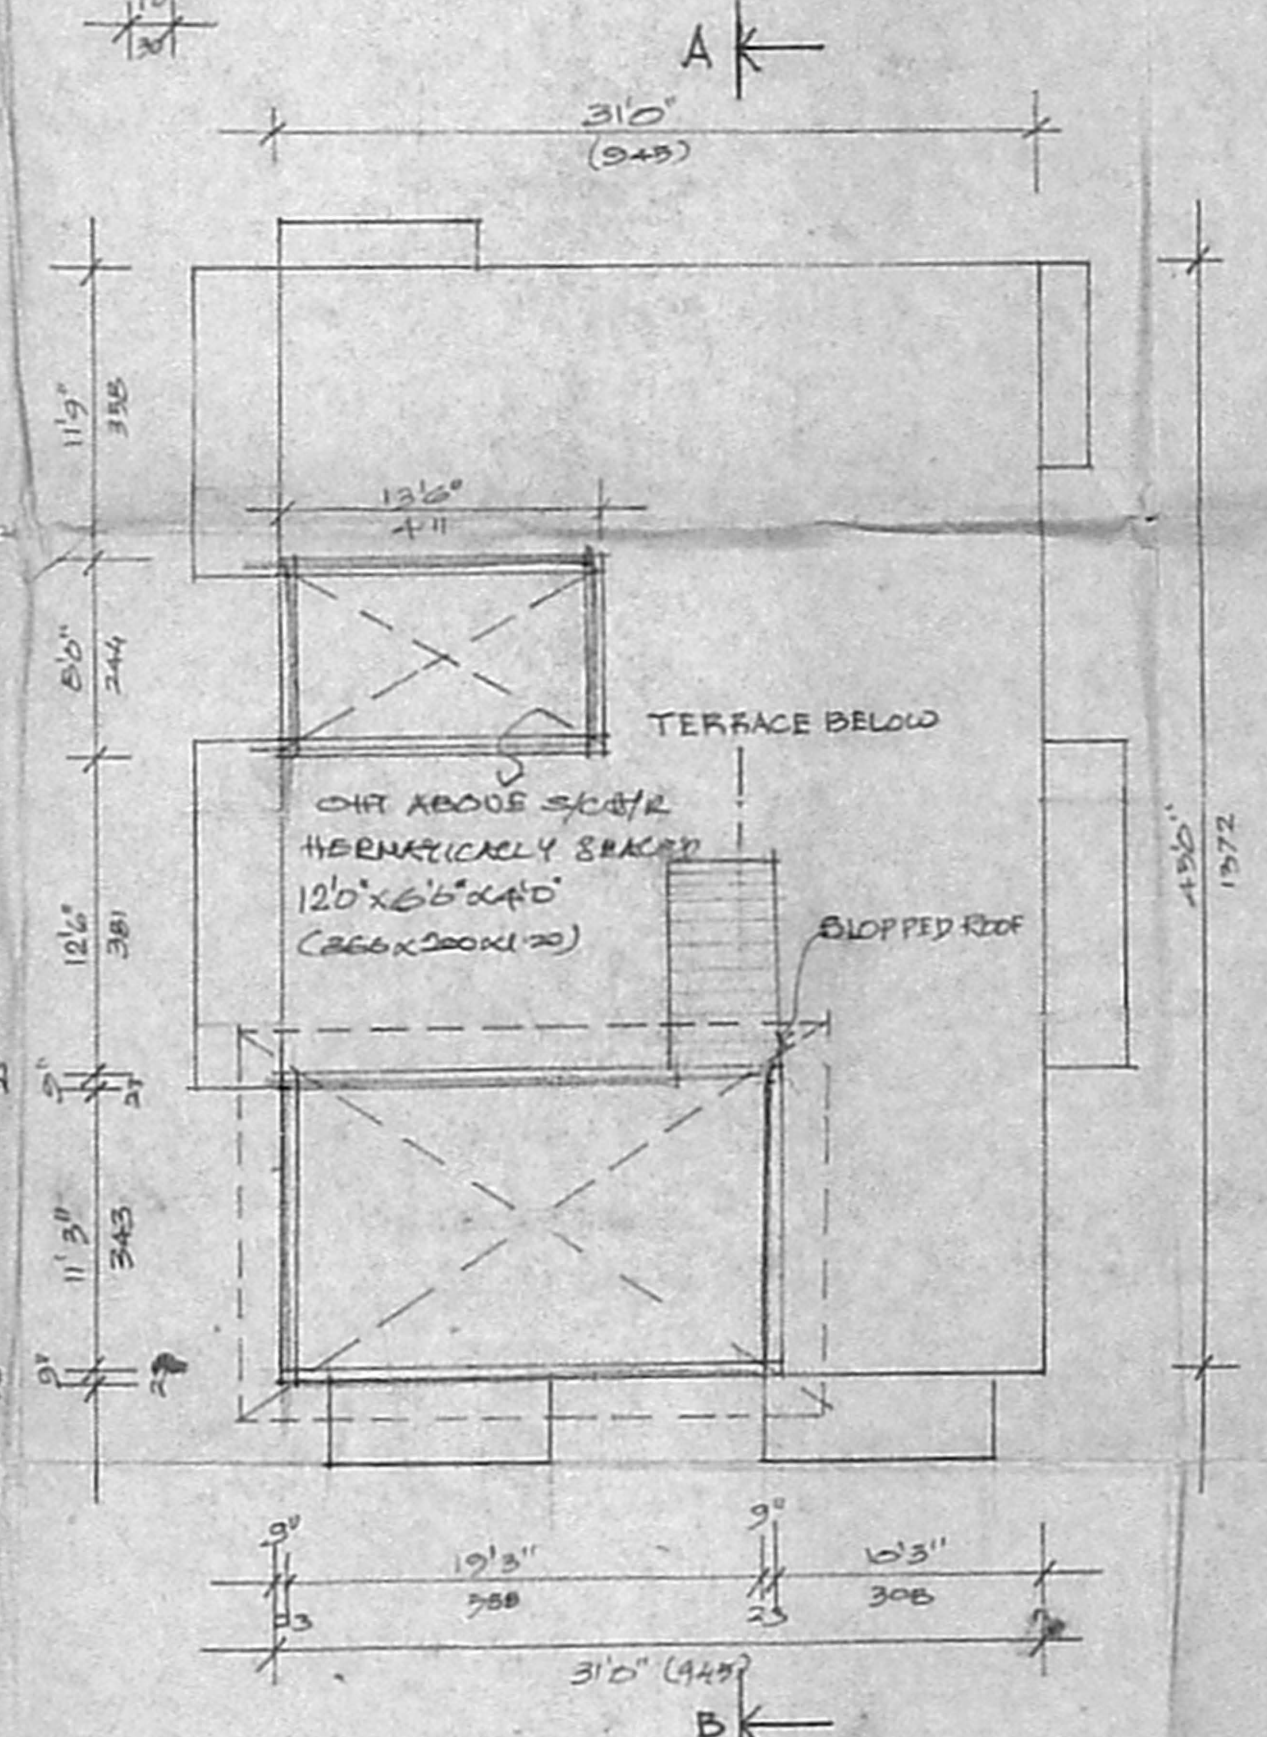

TERRACE FLOOR PLAN

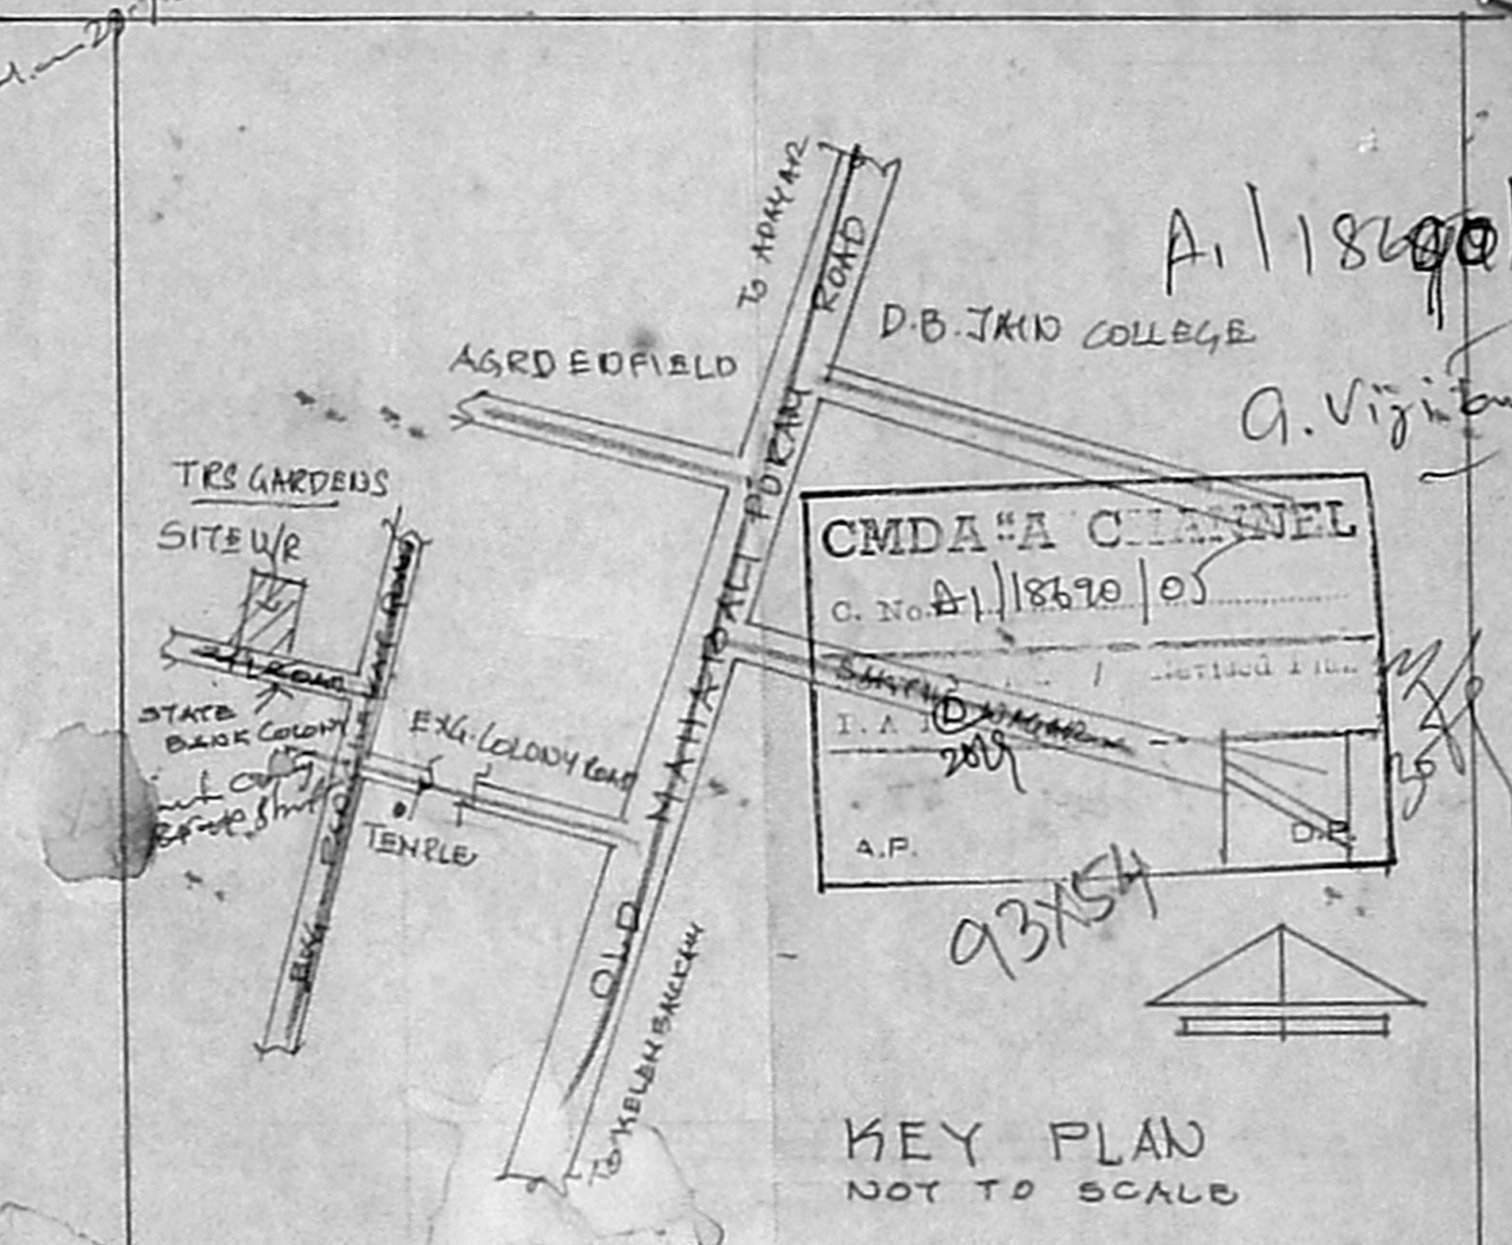

KEY PLAN
 NOT TO SCALE

PLAN SHOWING THE PROPOSED RESI-
 DENTIAL BUILDING AT PLOT NO: B,
 STATE BANK COLONY IN S.NO: 101/4B
 (PART) OF OYKIAM THORAIKAM
 VILLAGE, TAMBARAM TALUK,
 ST. THOMAS MOUNT PACHAYAT UNION

SCALE: 1:100 (8 FEET TO AN INCH)

SCHEDULE OF JOINERY

MD	MAIN DOOR	3'3" x 7'0"	100 x 213
D1	DOOR	3'0" x 7'0"	0 90 x 213
D2	DOOR	2'6" x 7'0"	0 76 x 213
F/W	FRENCH WINDOW	4'6" x 7'0"	2 00 x 213
W	WINDOW	3'0" x 4'6"	1 30 x 137
W1	WINDOW	3'0" x 4'6"	0 90 x 137
V	VENTILATOR	2'0" x 1'6"	0 60 x 45
J	RCC JOLLY	TO SIZE	

AREA STATEMENT

PLOT AREA	2493.59 sq ft	231.60 ME
GROUND FLOOR AREA	1395 sq ft	129.60 ME
FIRST FLOOR AREA	1614 sq ft	150.00 ME
SECOND FLOOR AREA	284 sq ft	26.41 ME
TOTAL FLOOR AREA	3293 sq ft	306.01 ME
F.S.I AREA	3093 sq ft	283.63 ME
F.S.I	1.22	COVERAGE: 64.76%
PARKING	2 NOS CARS	

COLOUR INDEX PROPOSAL

ROAD	[Color swatch]
SITE BOUNDARY	[Color swatch]

OWNER

[Signature]

LICENSED SURVEYOR

S. ATHIYAN, B.
 CHAR. ERD. ENG. NEER,
 Class - I. Licensed Surveyor No. 100
 Corporation of Chennai
 E. Net. No. S. T. Nagar,
 Chennai-17. P. 201632,
 Mobile: 91088444.