

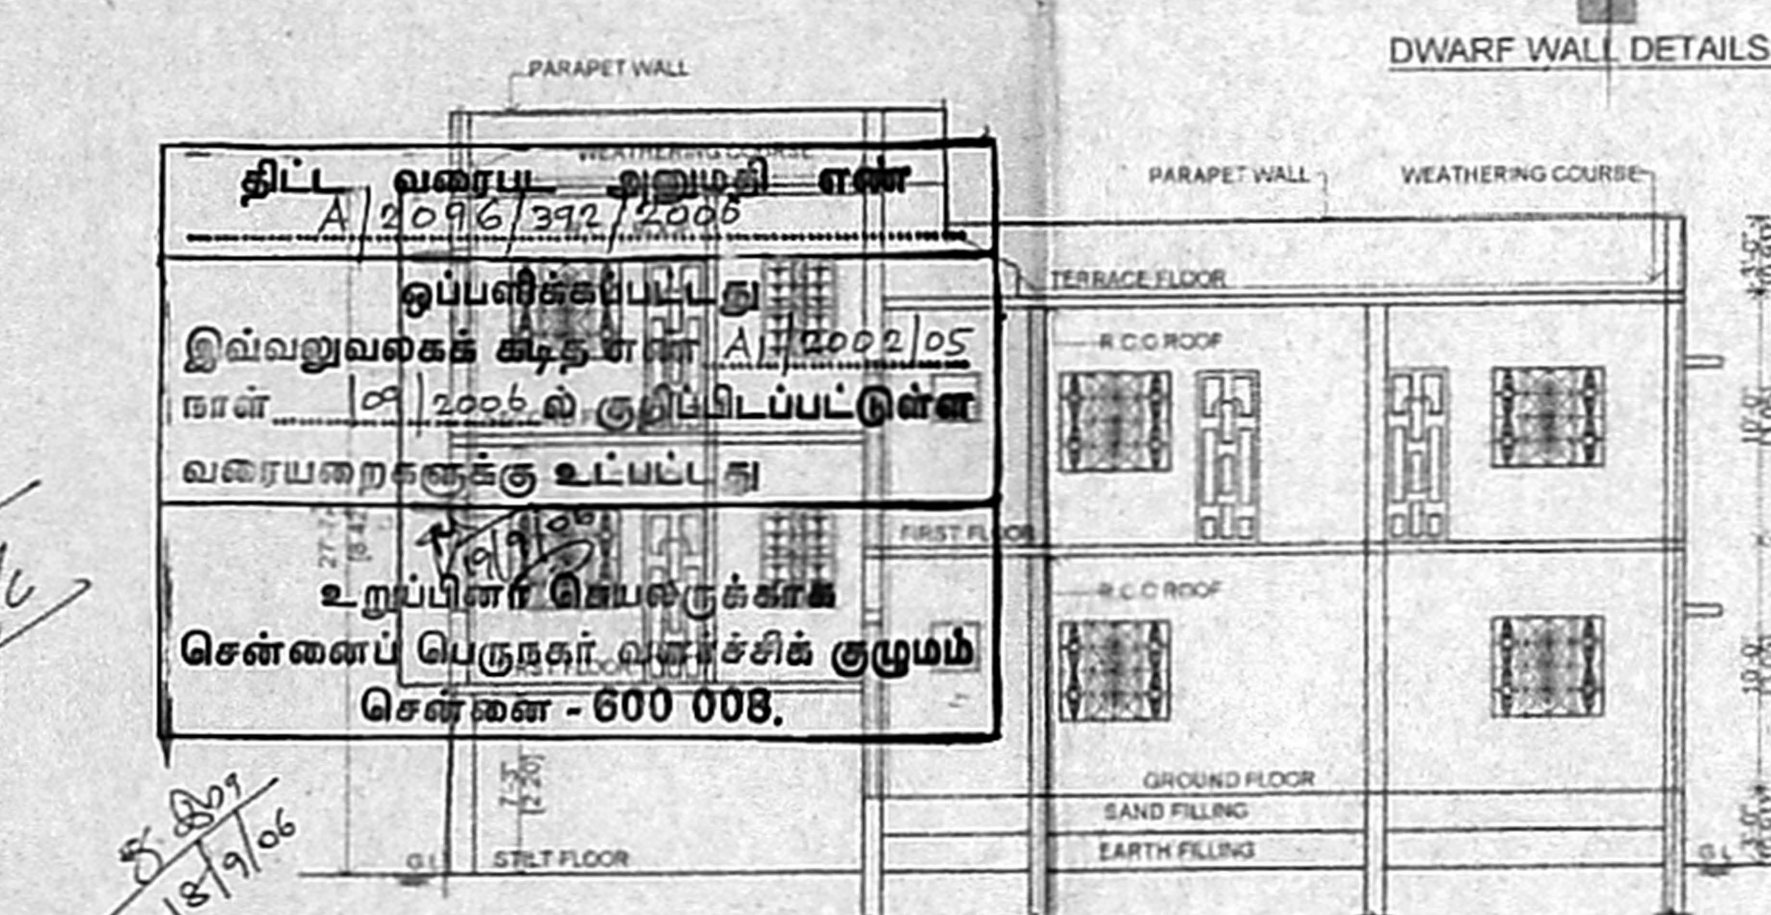
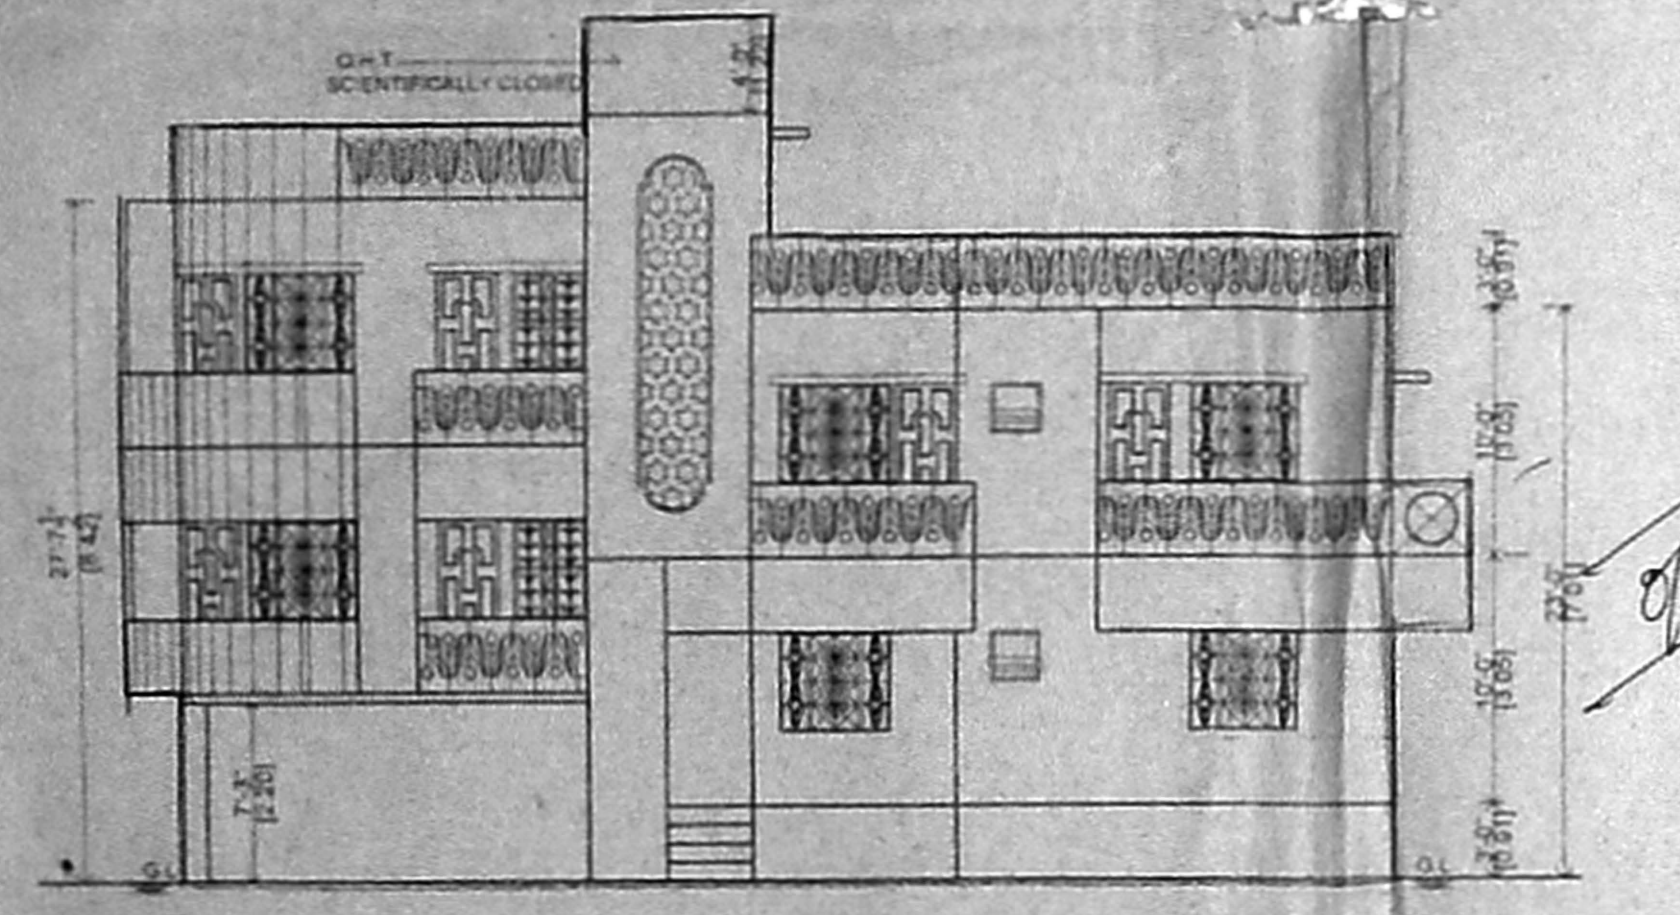
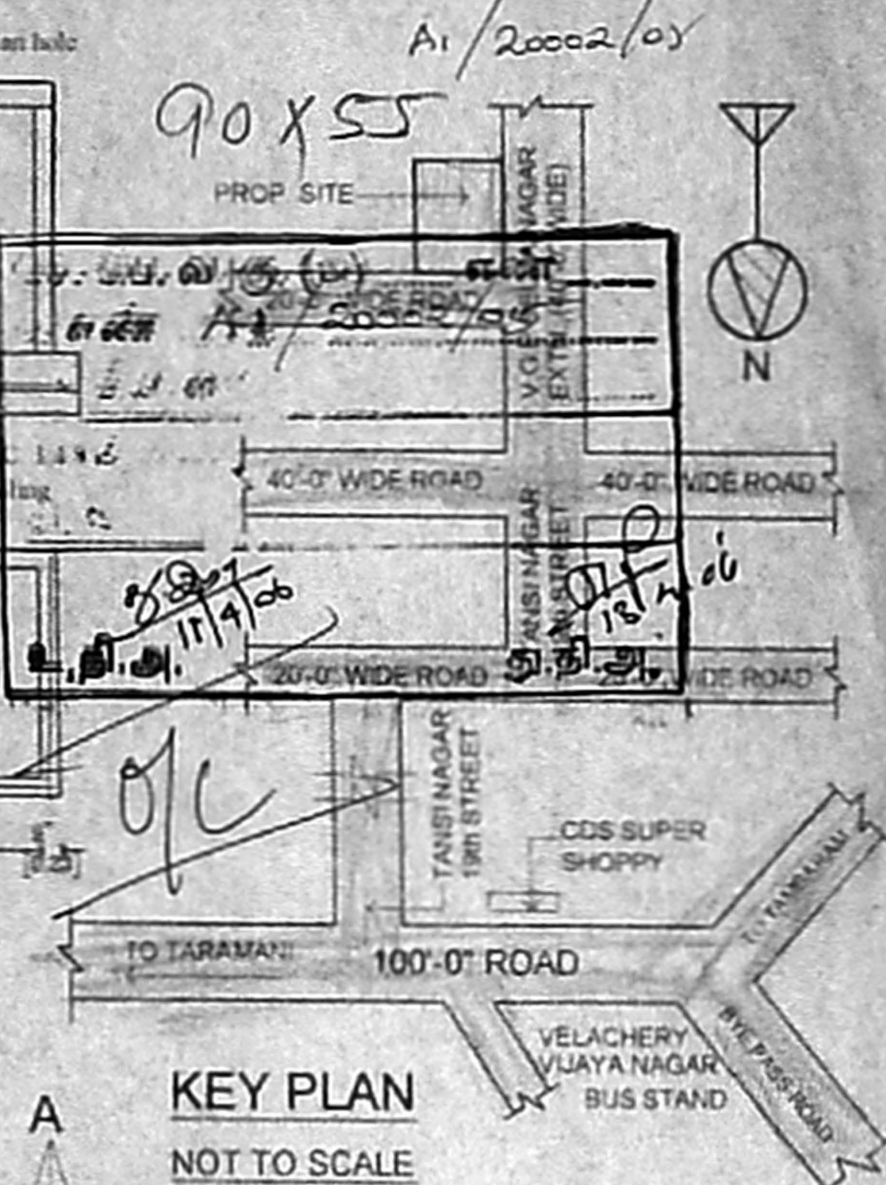
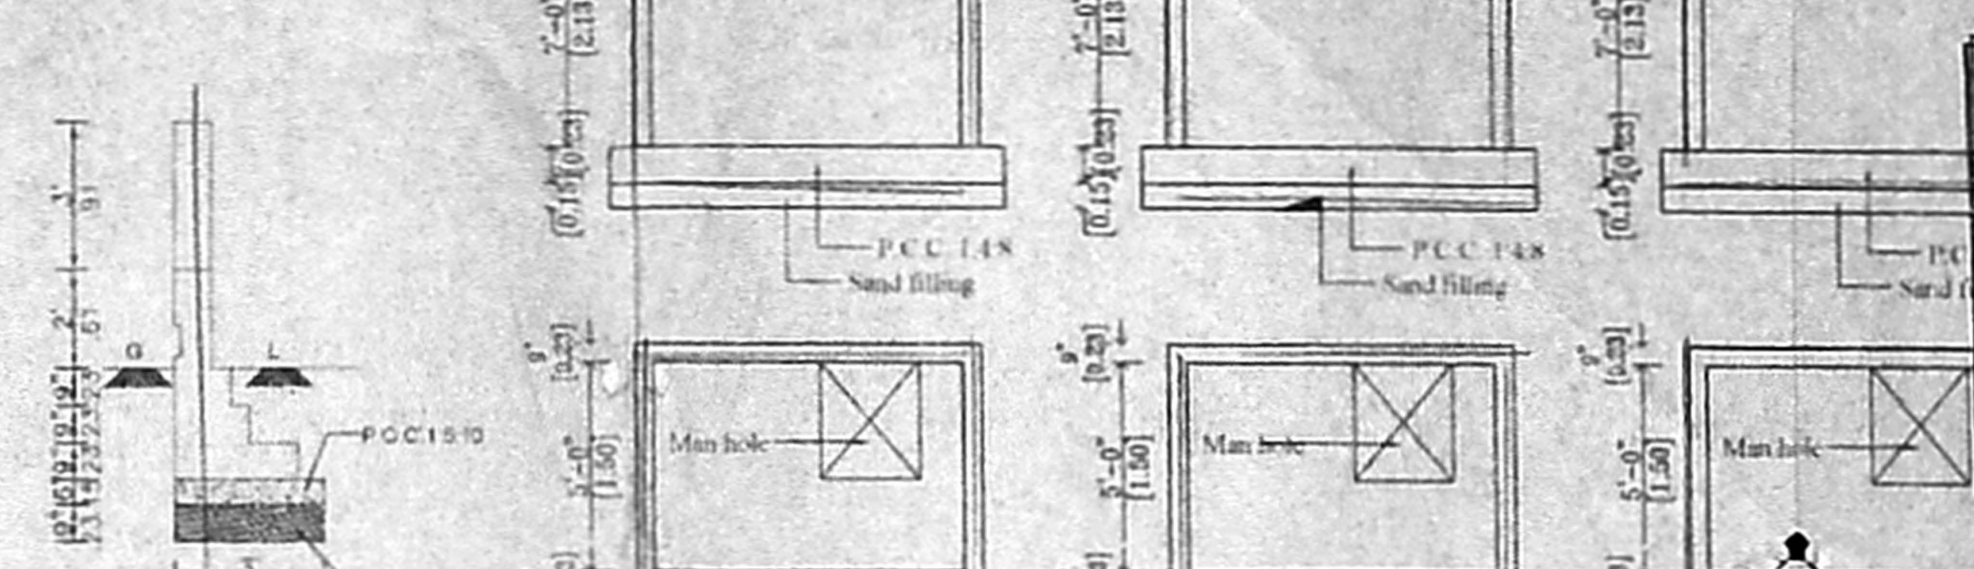


PLAN SHOWING THE PROPOSED RESIDENTIAL BUILDING AT PLOT NO-43, V.G.P SELVA NAGAR EXTENSION, VELACHERY, CHENNAI- IN S.NO:-319, VELACHERY VILLAGE, DIVISION NO:-155, ZONE-X, SCALE 1"=8'-0"(1:100)

R.P II
A1/20002/05

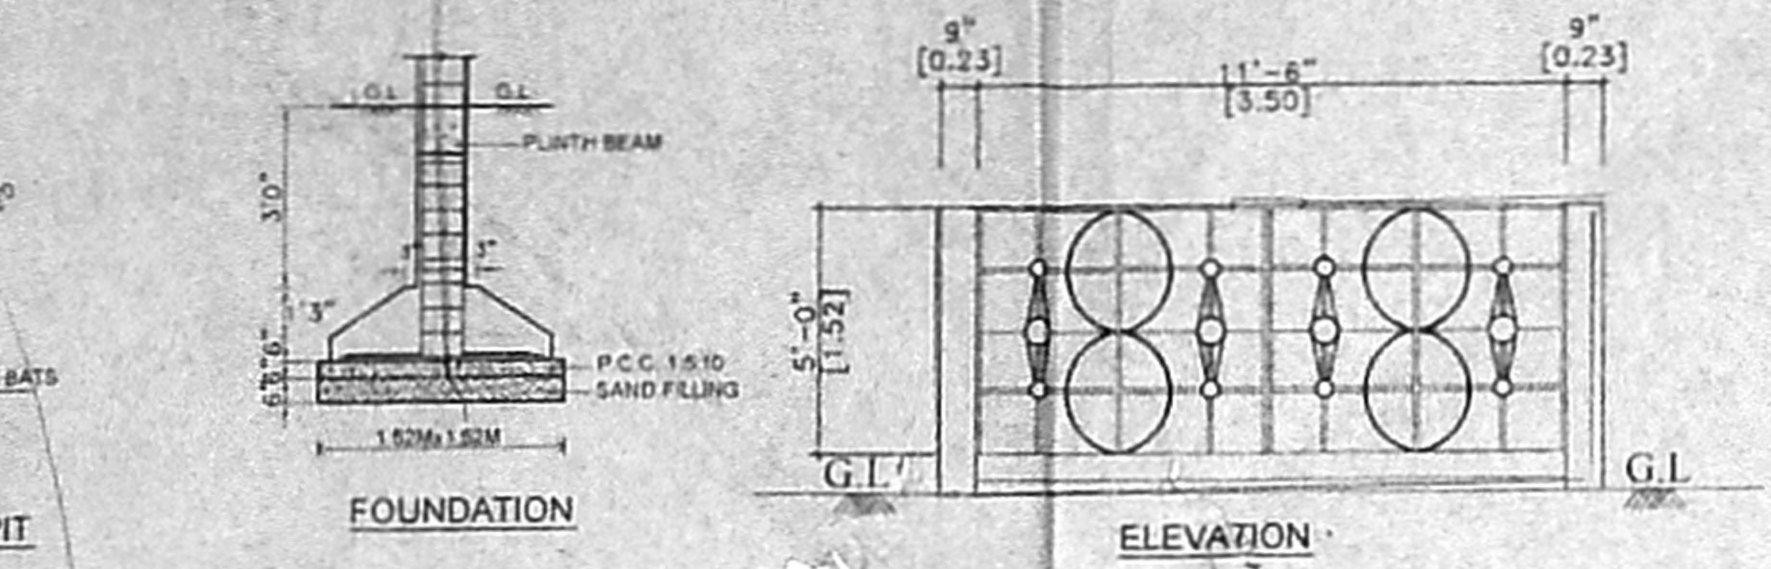

திட்ட வரையறு அனுமதி எண்
A/2009/392/2005
இவ்வலுவலகக் கட்டிடம் A/2002/05
நாள் 01/2005-ல் குறிப்பிடப்பட்டுள்ள
வரையறைகளுக்கு உட்பட்டது
உறுப்பினர் செயலகத்தின்
சென்னைப் பெருநகர் வளர்ச்சித் துறையும்
சென்னை - 600 008.

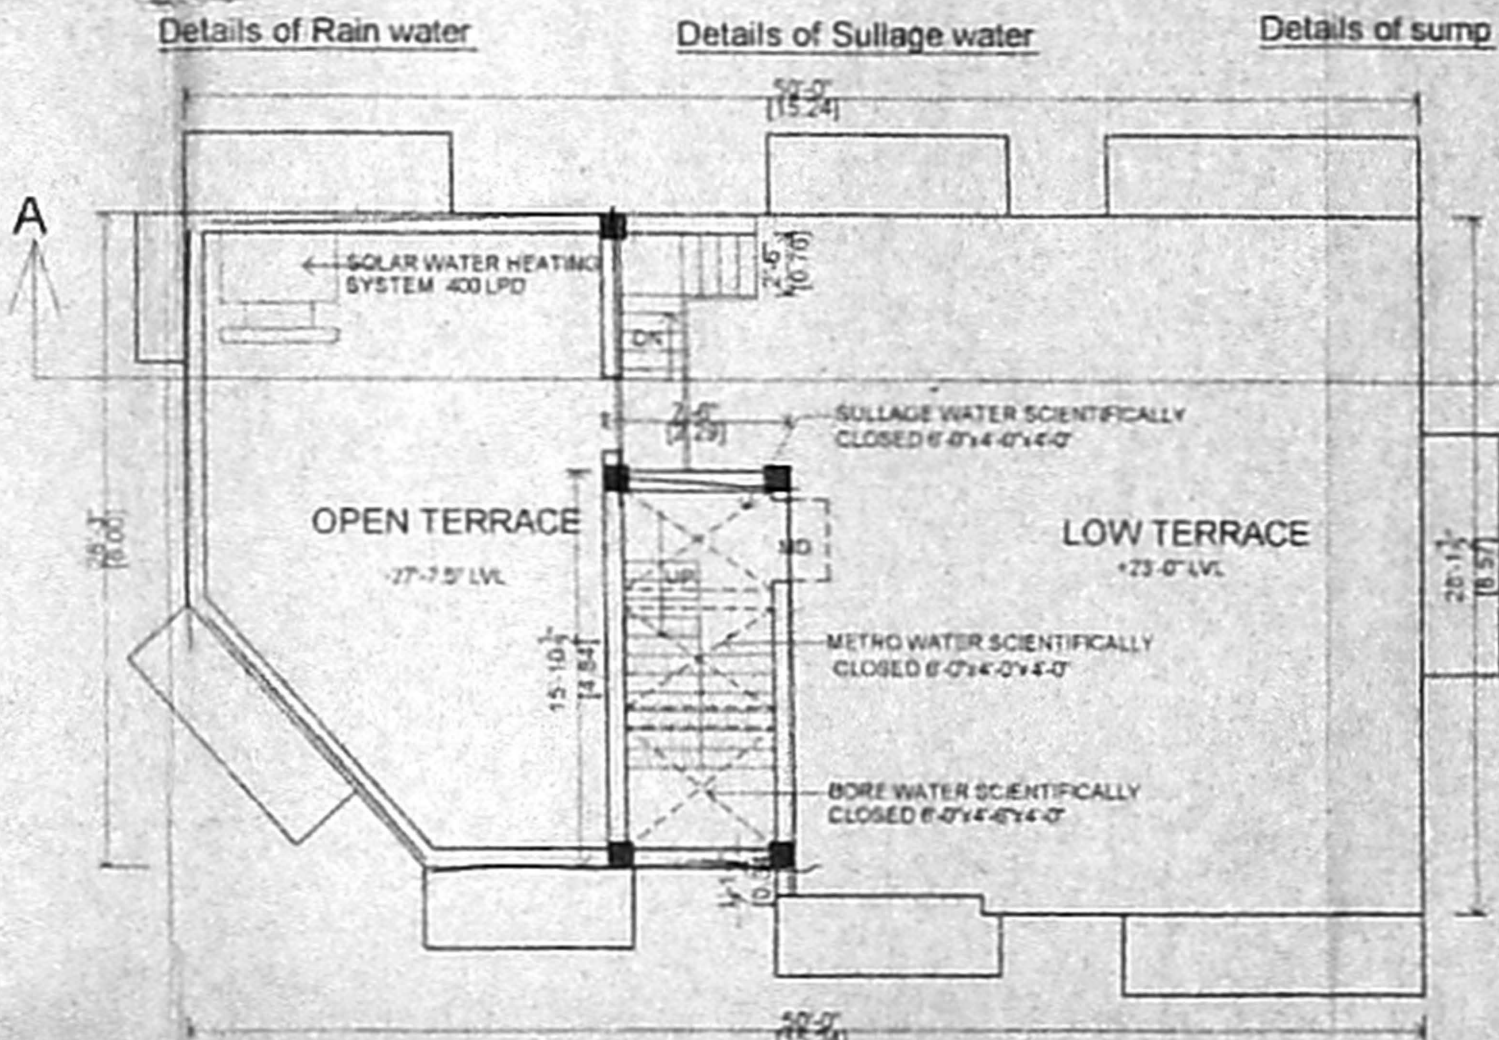

SPECIFICATION:
SAND FILLING IN FOUNDATION
PCC 1:4:8 IN FOUNDATION
BRICK WORK IN CM 1:5
RCC WORK IN 1:2:4
PLASTERING IN CM 1:4

SCHEDULE OF JOINERIES

MD MAIN DOOR	0.99X2.13 (3'3"X7'0")
D1 DOOR	0.91X2.13 (3'0"X7'0")
D2 DOOR	0.75X2.13 (2'8"X7'0")
W WINDOW	1.37X1.22 (4'6"X4'0")
W1 WINDOW	0.91X1.22 (3'0"X4'0")
V VENTILATOR	0.61X0.61 (2'0"X2'0")

AREA STATEMENT

PLOT AREA	235.87 SQ.M	2538.00 SQ.FT
STILT FLOOR	38.27 SQ.M	390.46 SQ.FT
G. FLOOR(PART)	85.11 SQ.M	916.21 SQ.FT
F. FLOOR	147.48 SQ.M	1587.52 SQ.FT
S. FLOOR(PART)	57.96 SQ.M	623.99 SQ.FT
TOTAL	290.55 SQ.M	3127.72 SQ.FT

PLOT COVERAGE : 62.55%
F.S.I : 1.23




LEGEND

- PROPOSED
- BOUNDARY
- ROAD

OWNER : M. M. M. M.

N.A. RANJAN NAVAMANEE
B.Arch, A.I.A., M.C.A.
ARCHITECTED SURVEYOR
COUNCIL REG. NO. CA/19/1127
COMMERCIAL CHITRAI
REG. NO. WD/D/1604/90
67, 2nd TRUST MAIN ROAD, CHENNAI - 28
PHONE : 52101855

LICENSED SURVEYOR

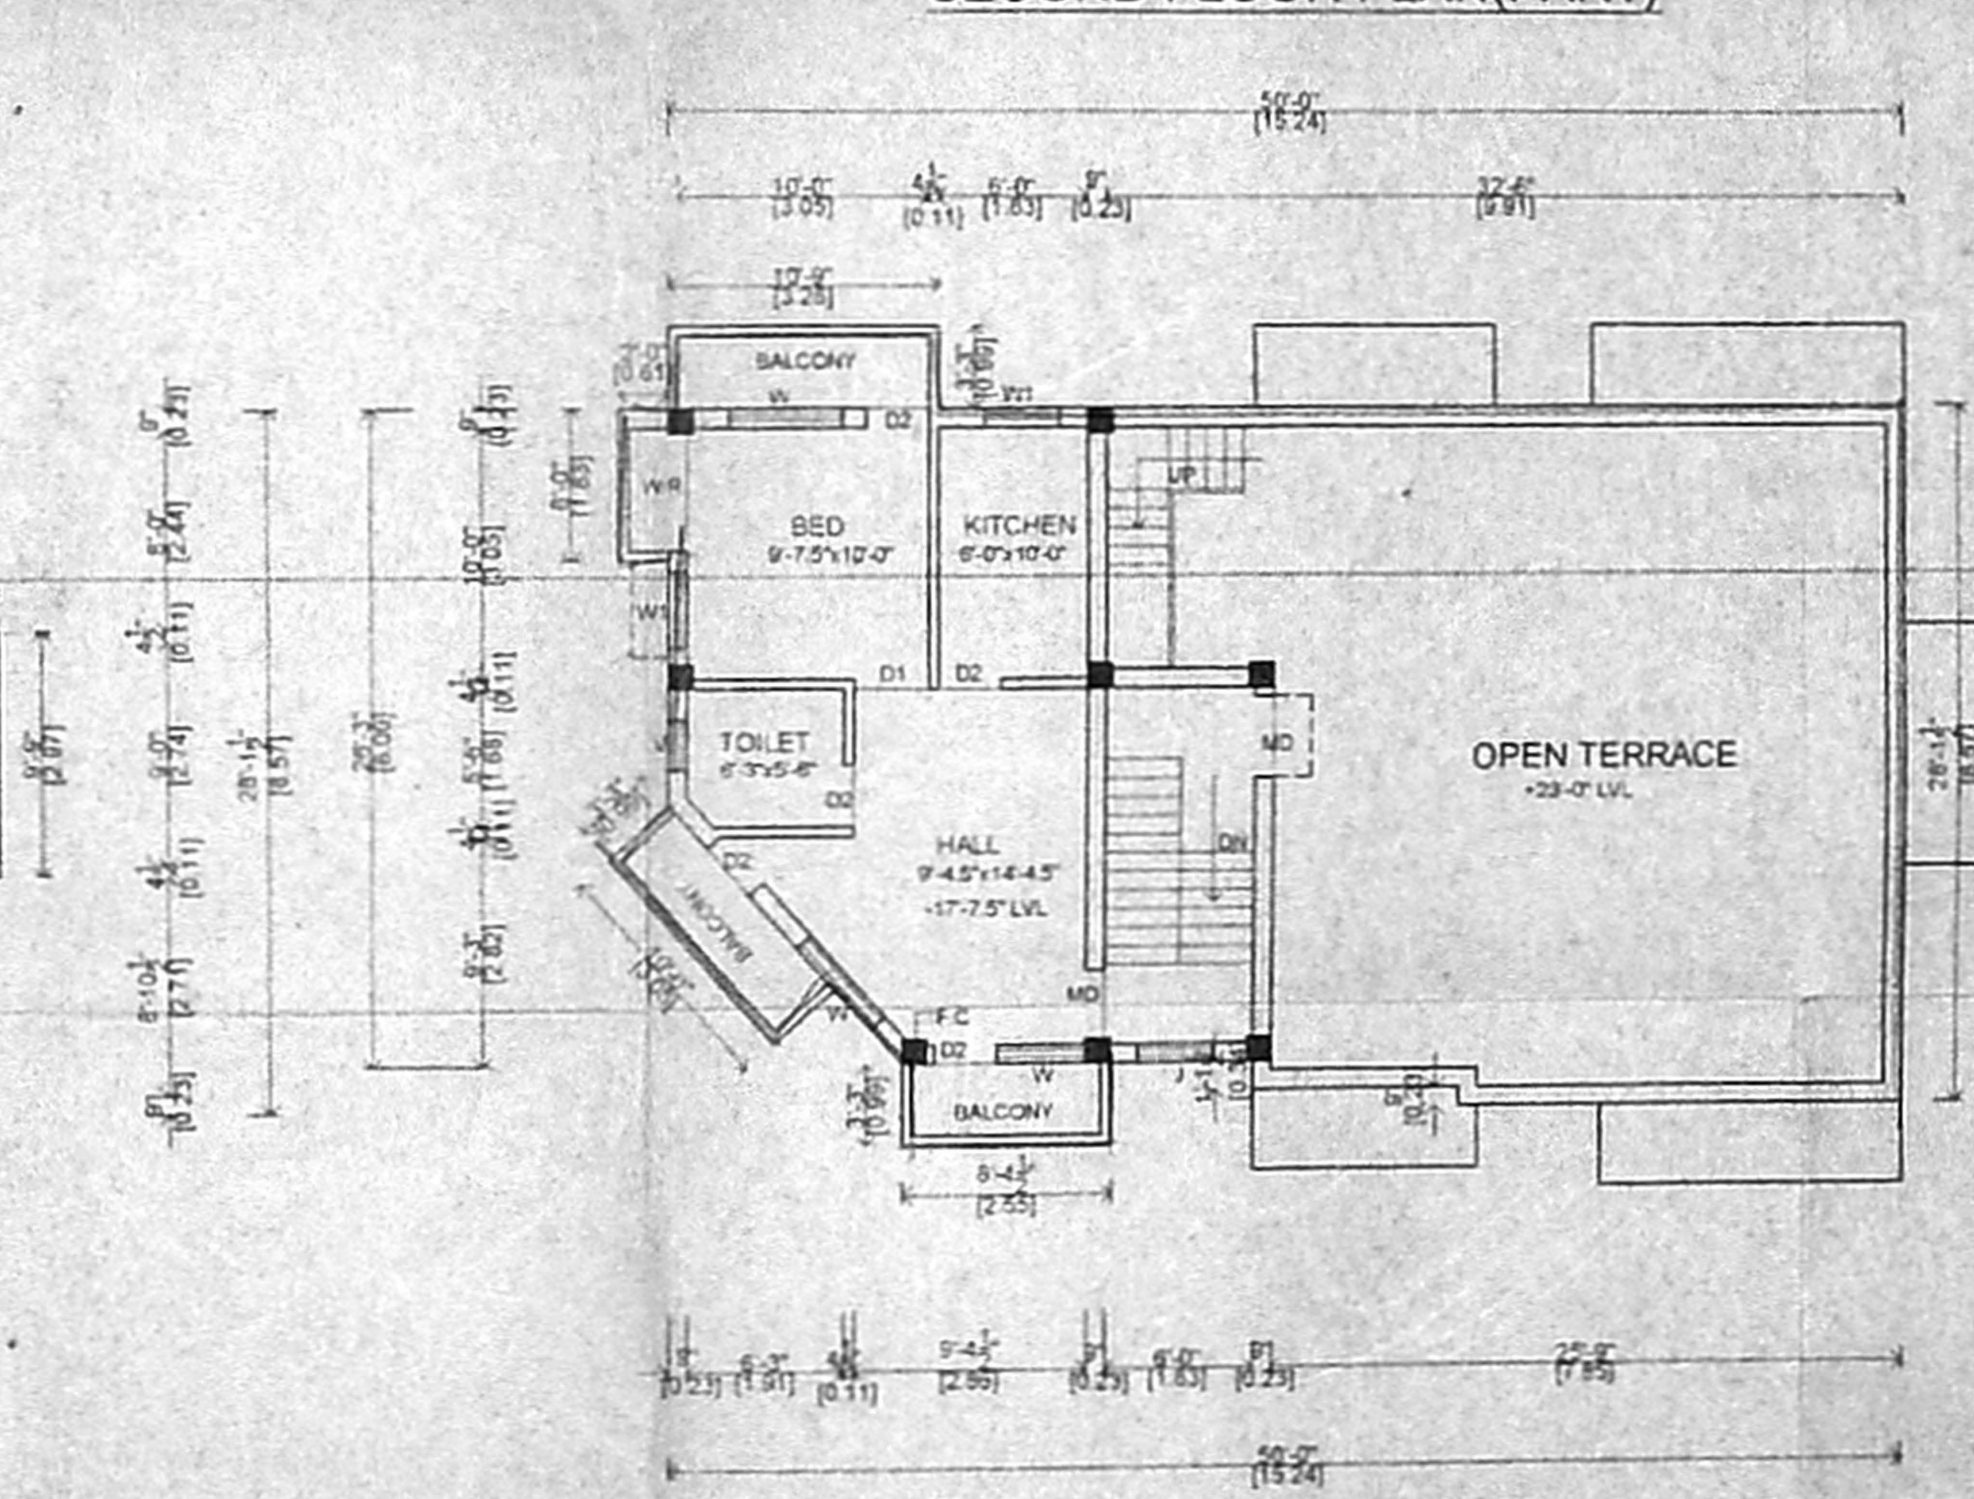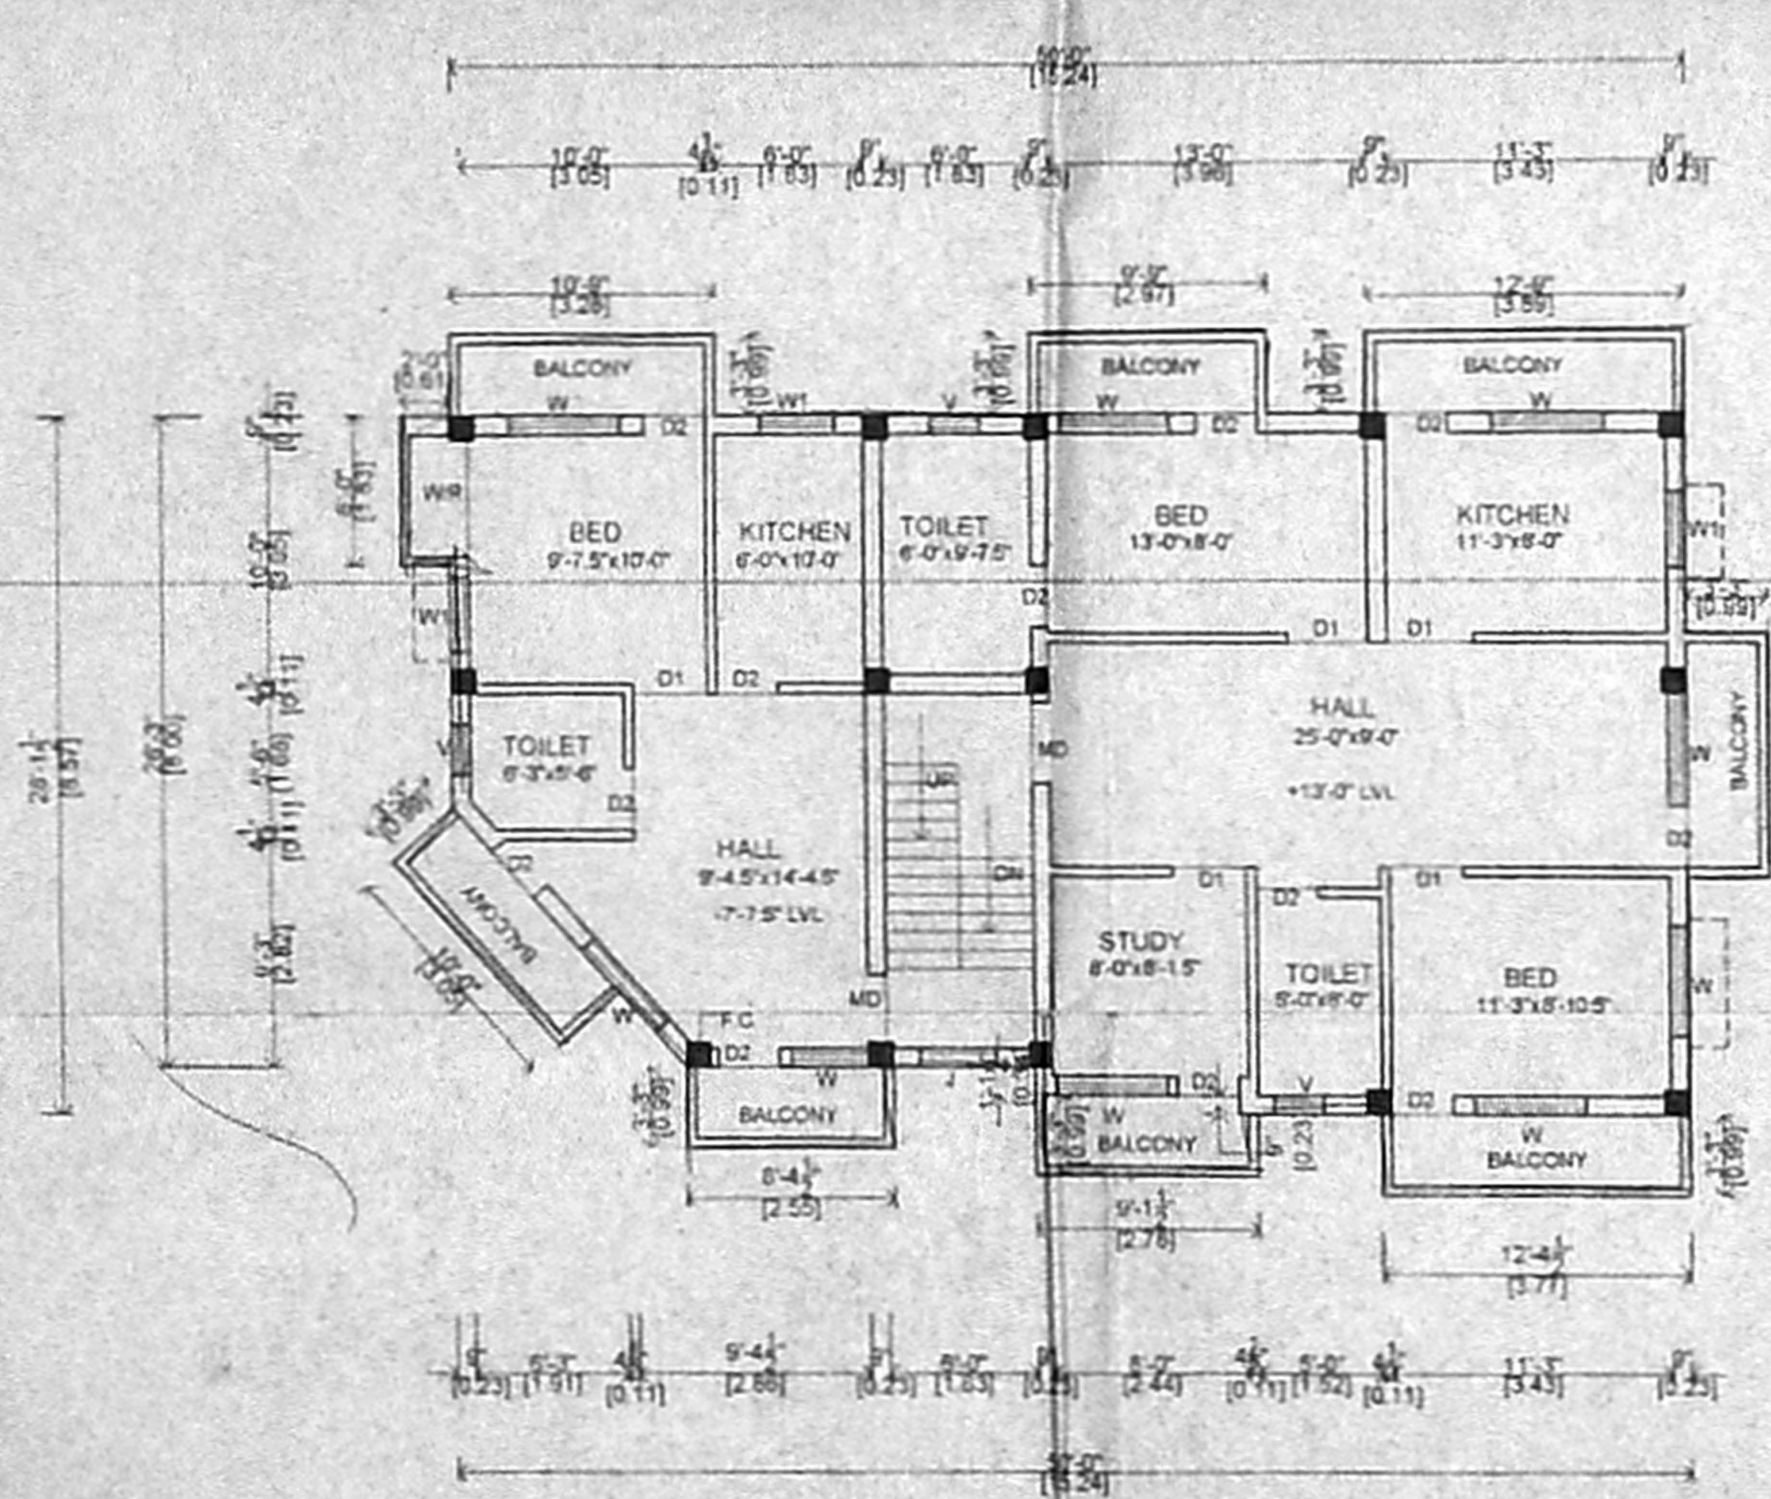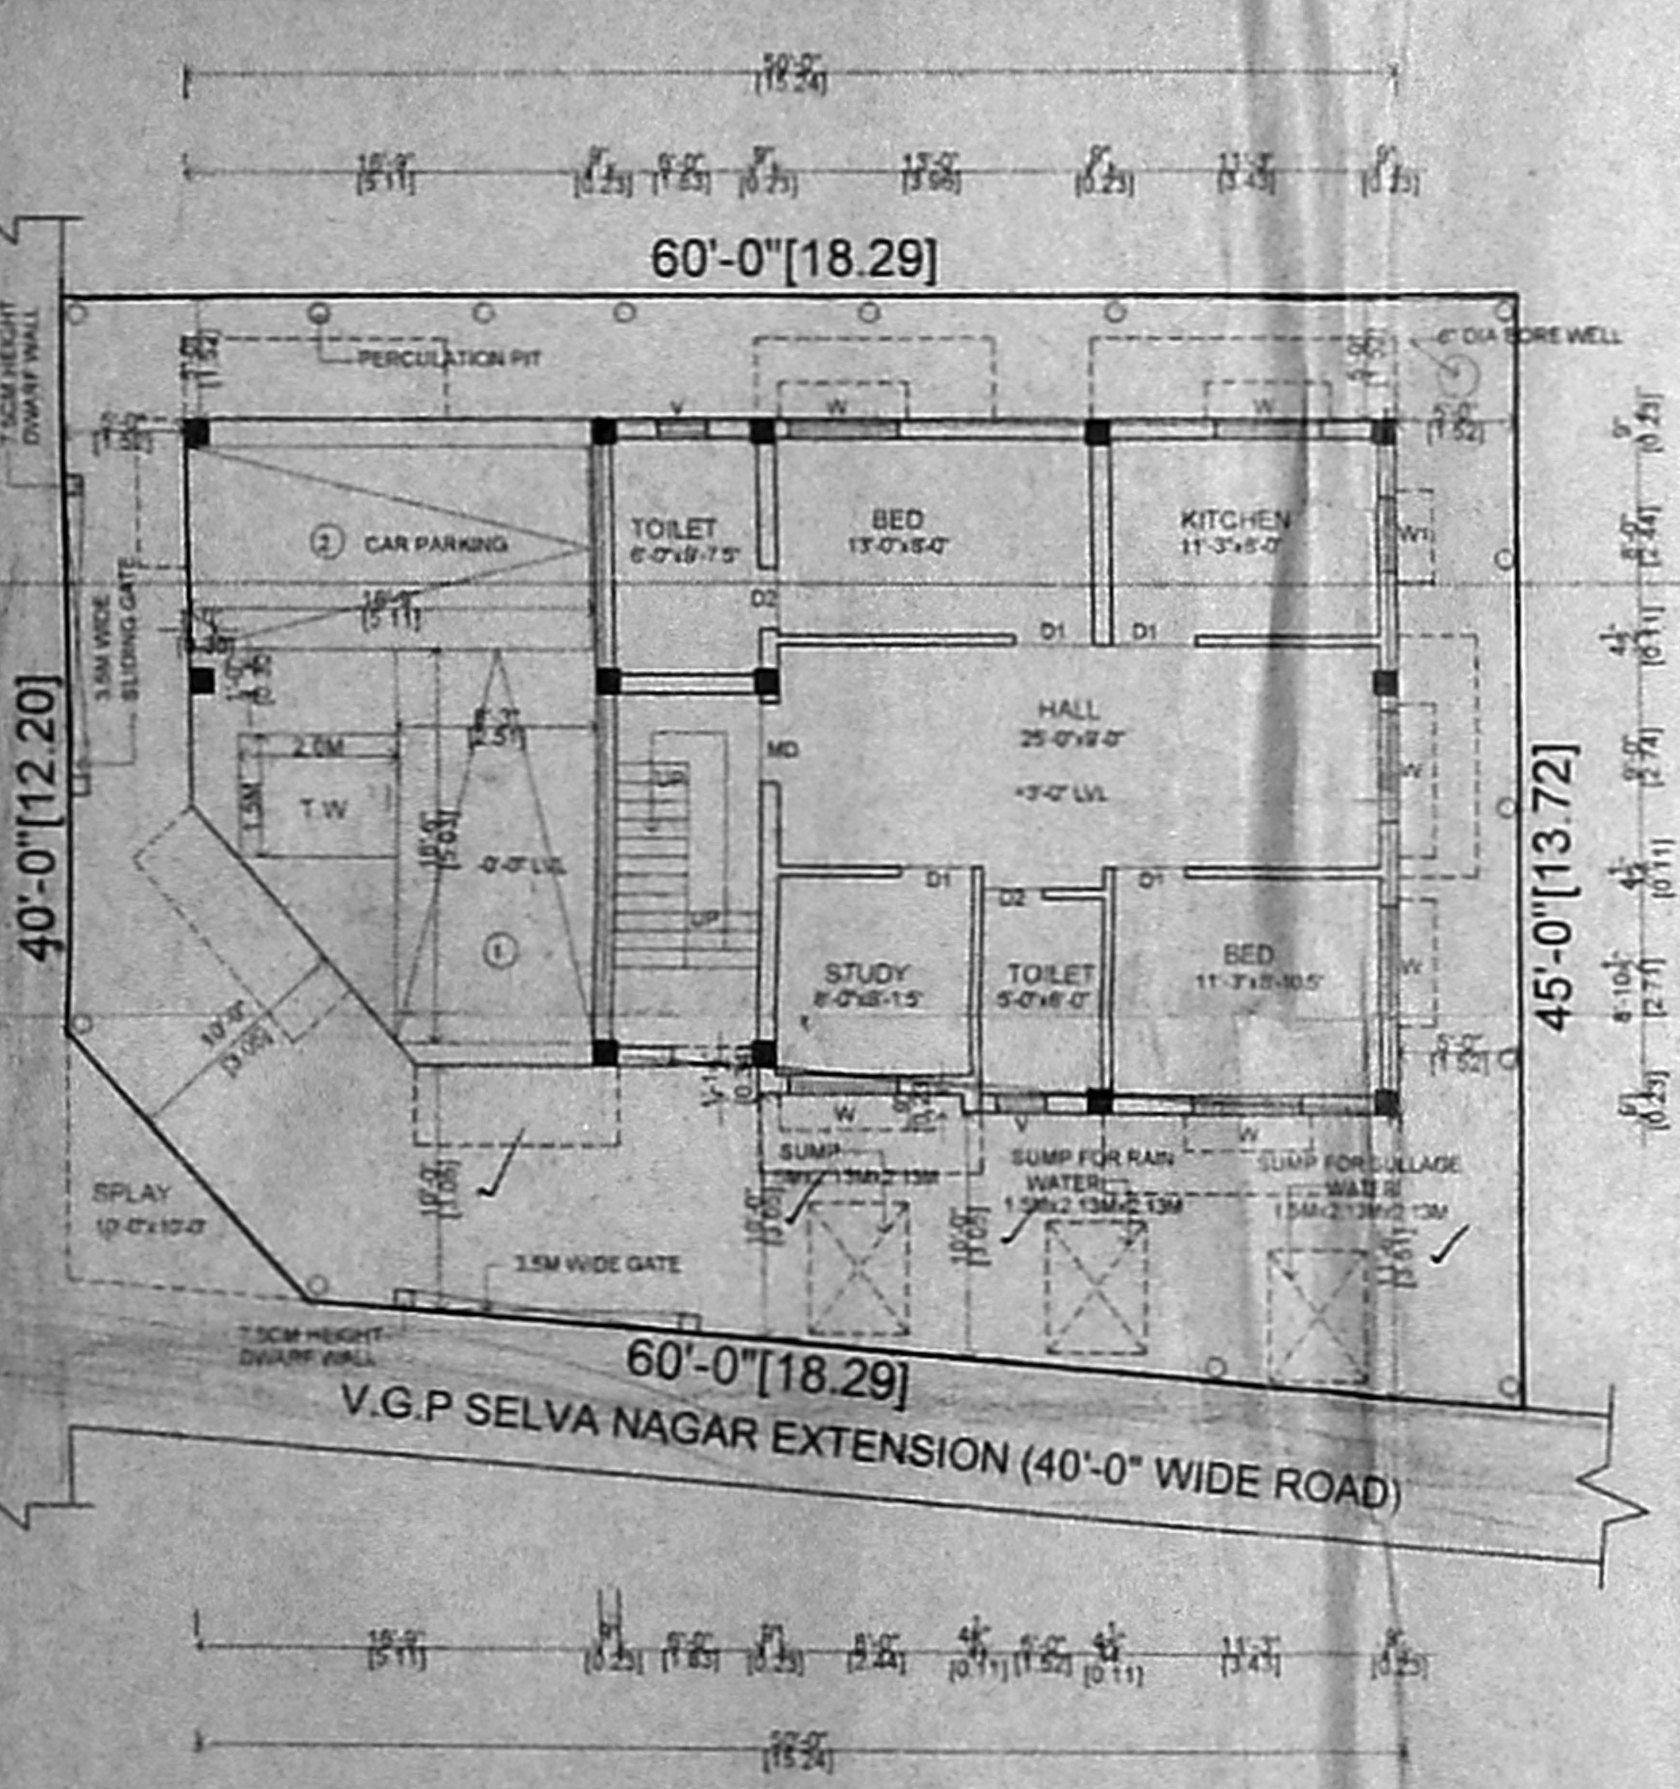

SITE CUM STILT (PART)/GROUND FLOOR PLAN(PART)

FIRST FLOOR PLAN

SECOND FLOOR PLAN(PART)