




ELEVATION

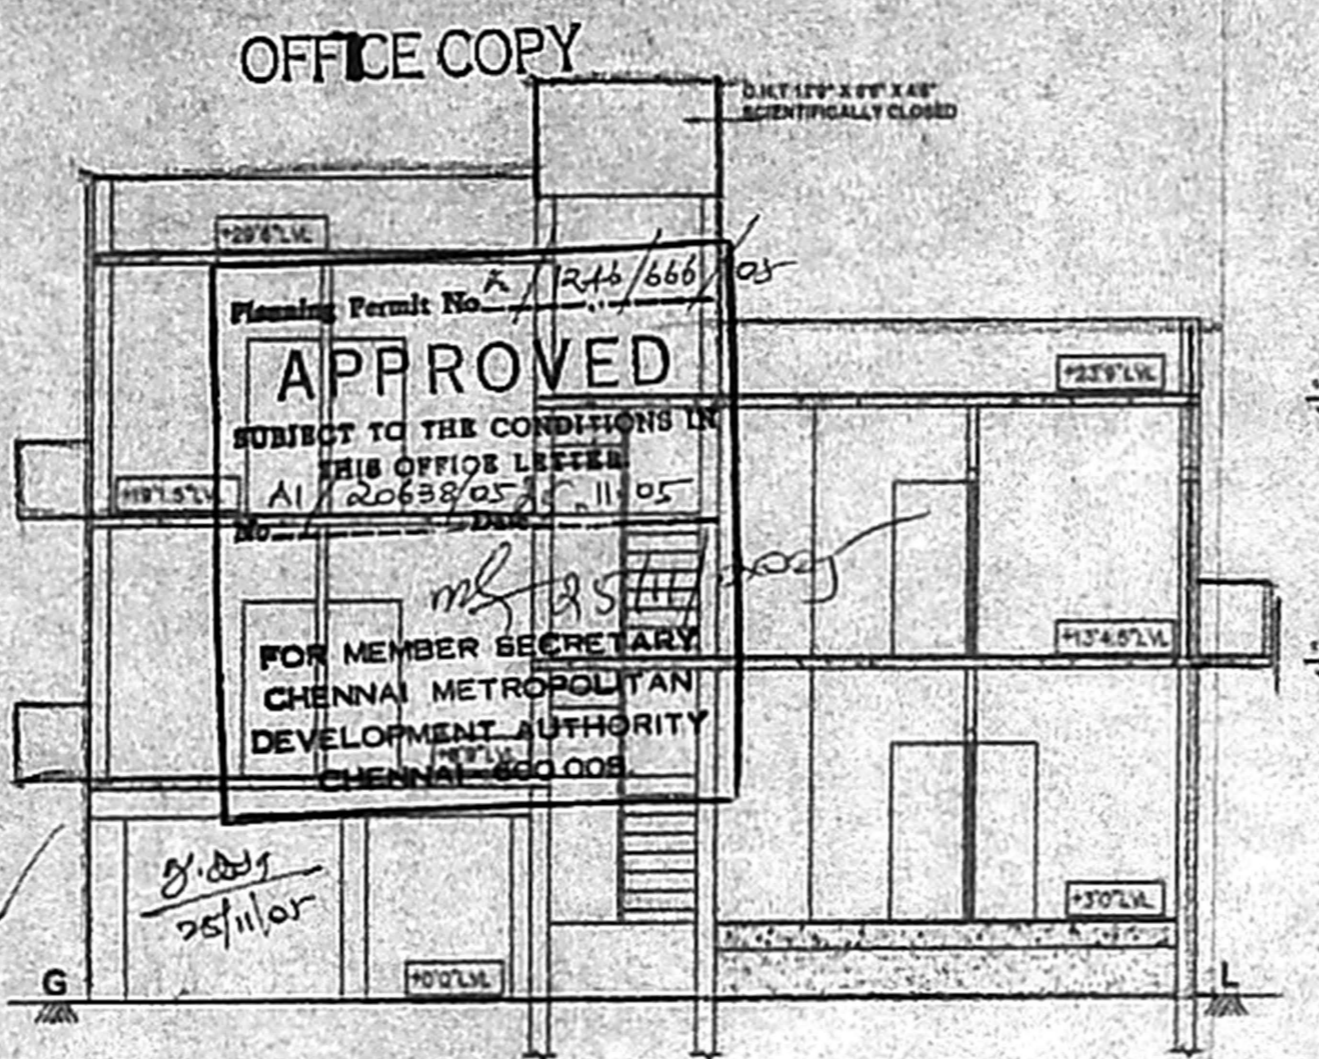


SECTION - 'AB'

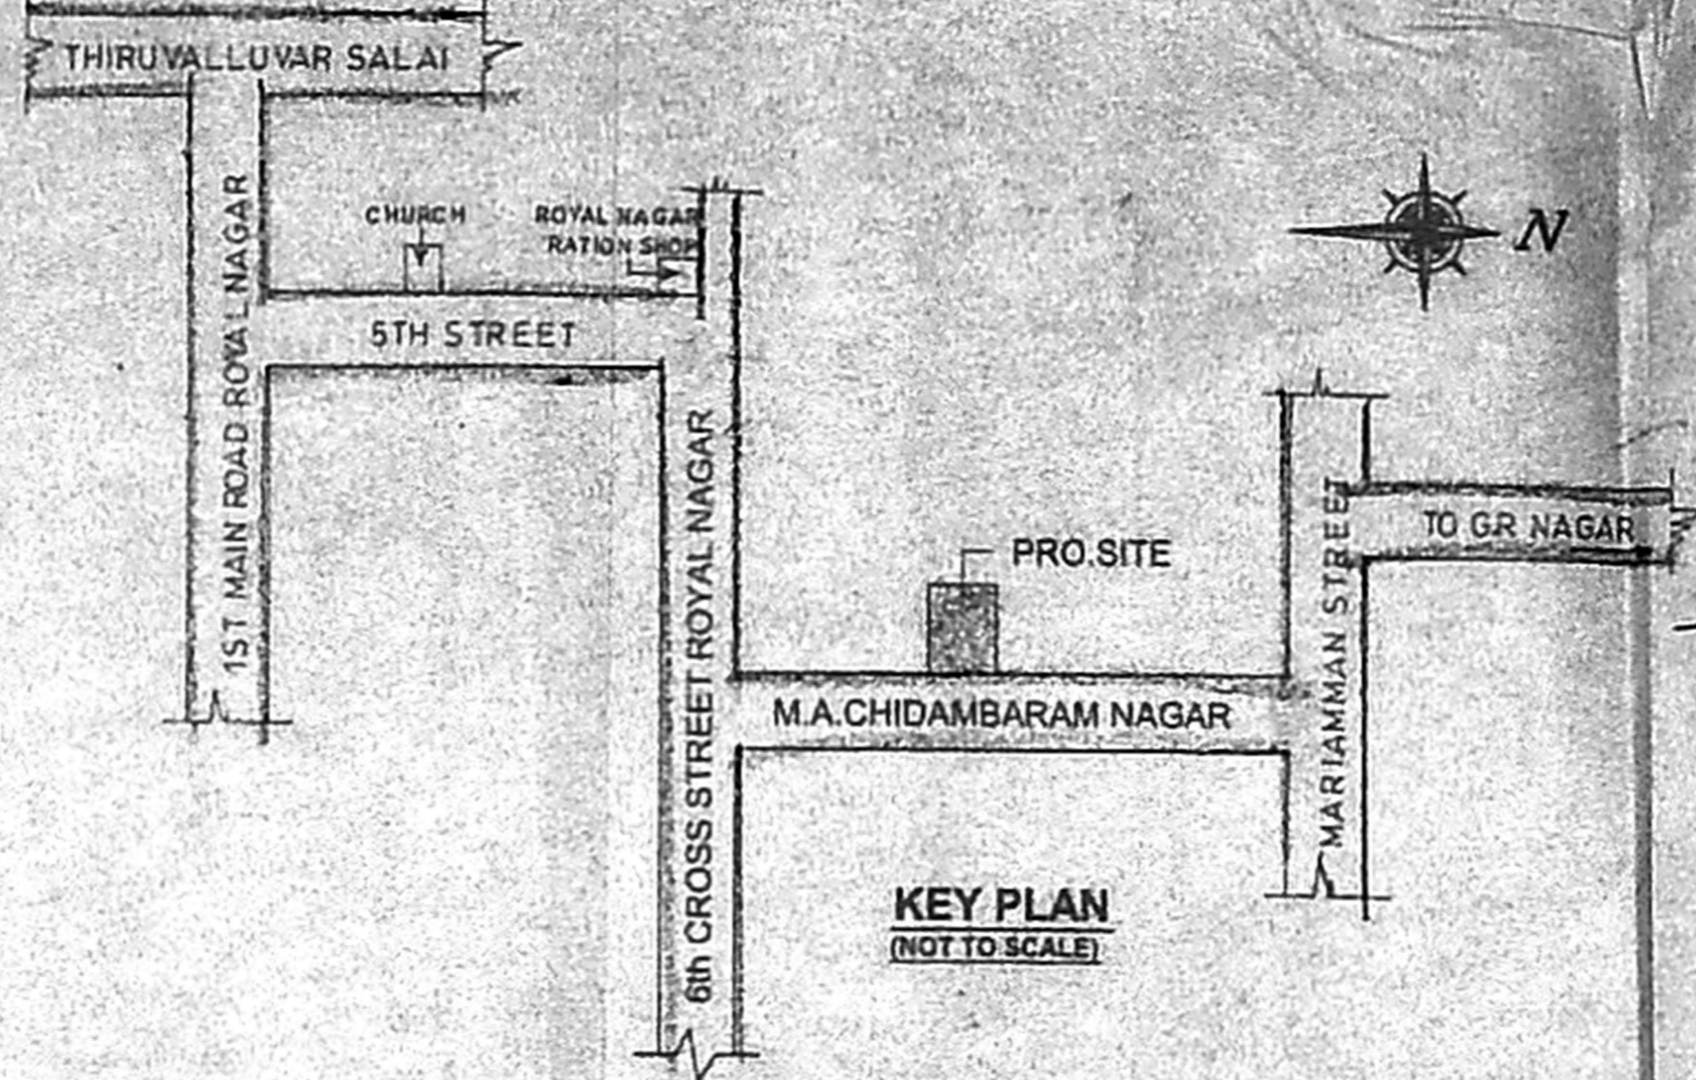


KEY PLAN (NOT TO SCALE)

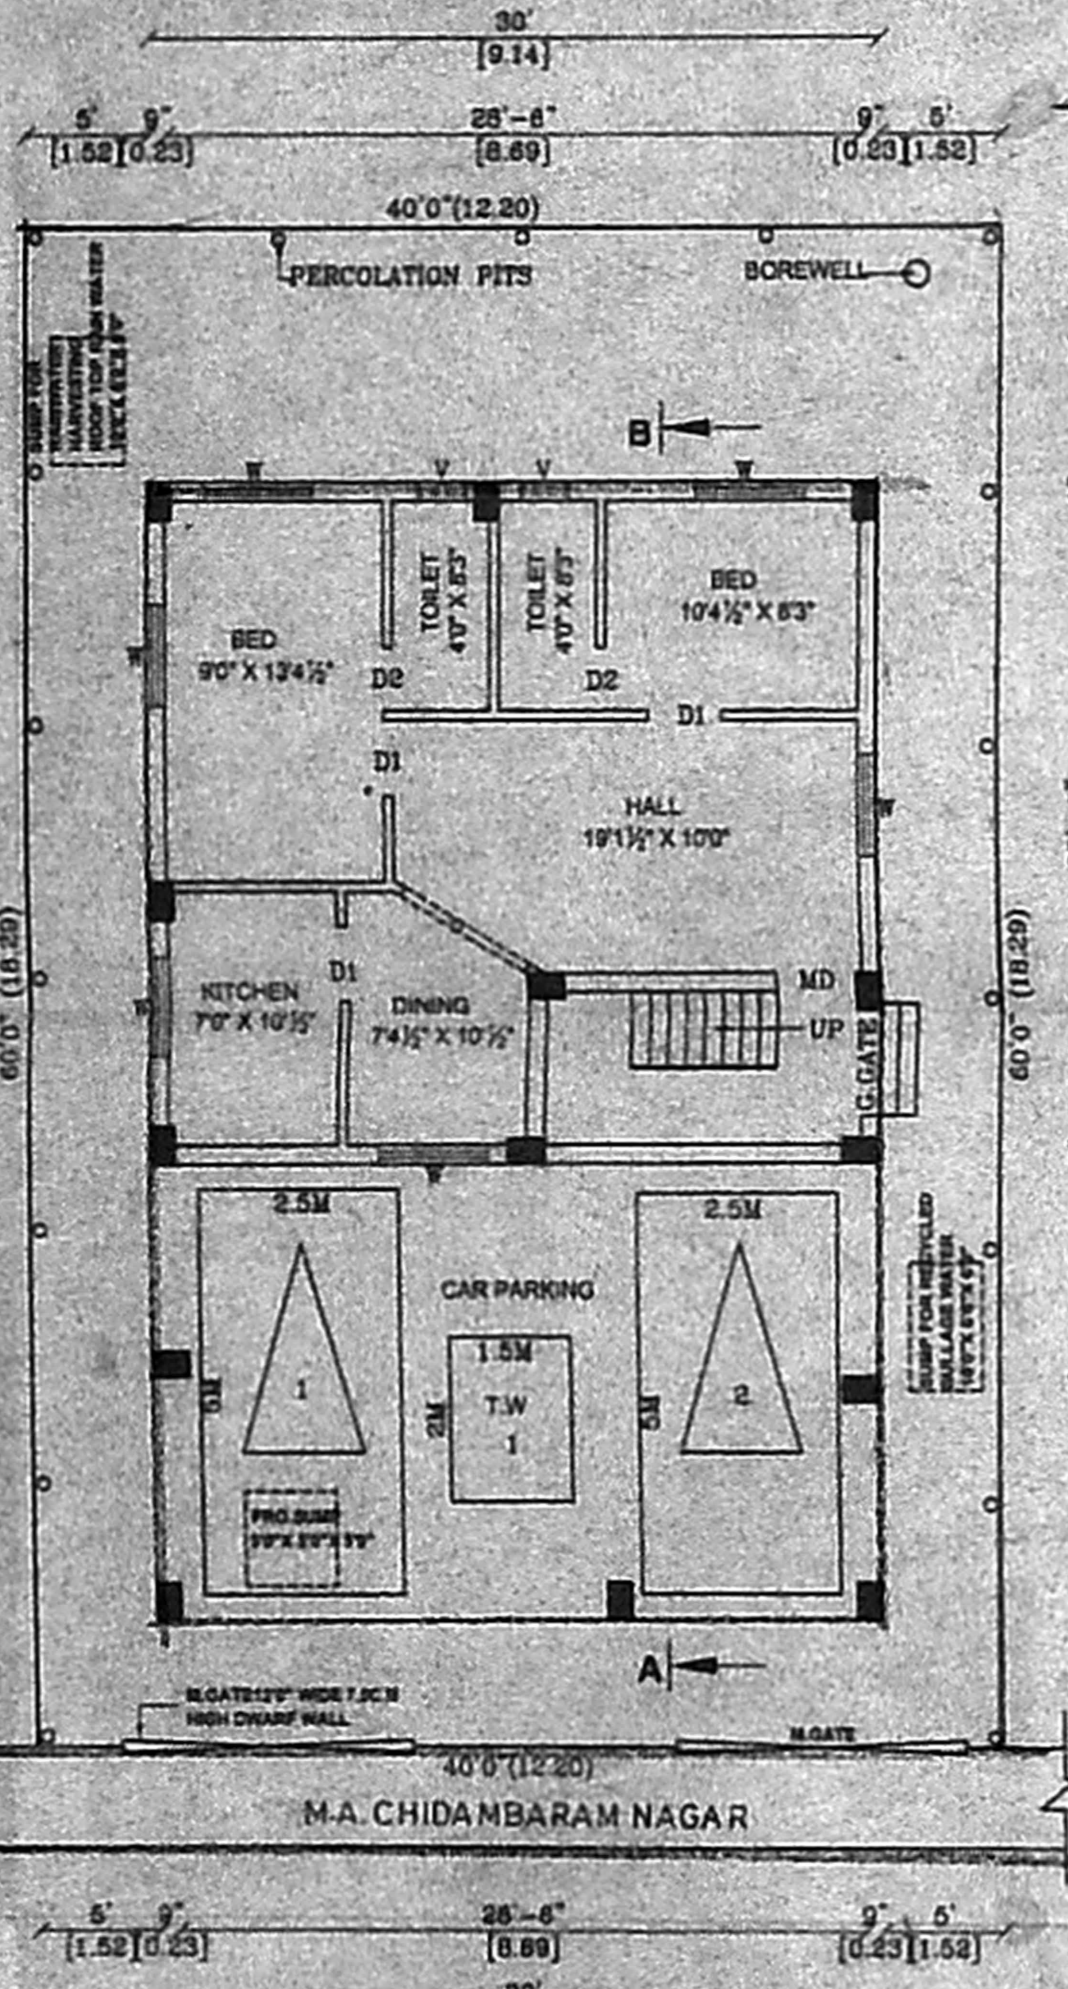


SITE PLAN/STILT/GROUND FLOOR PLAN

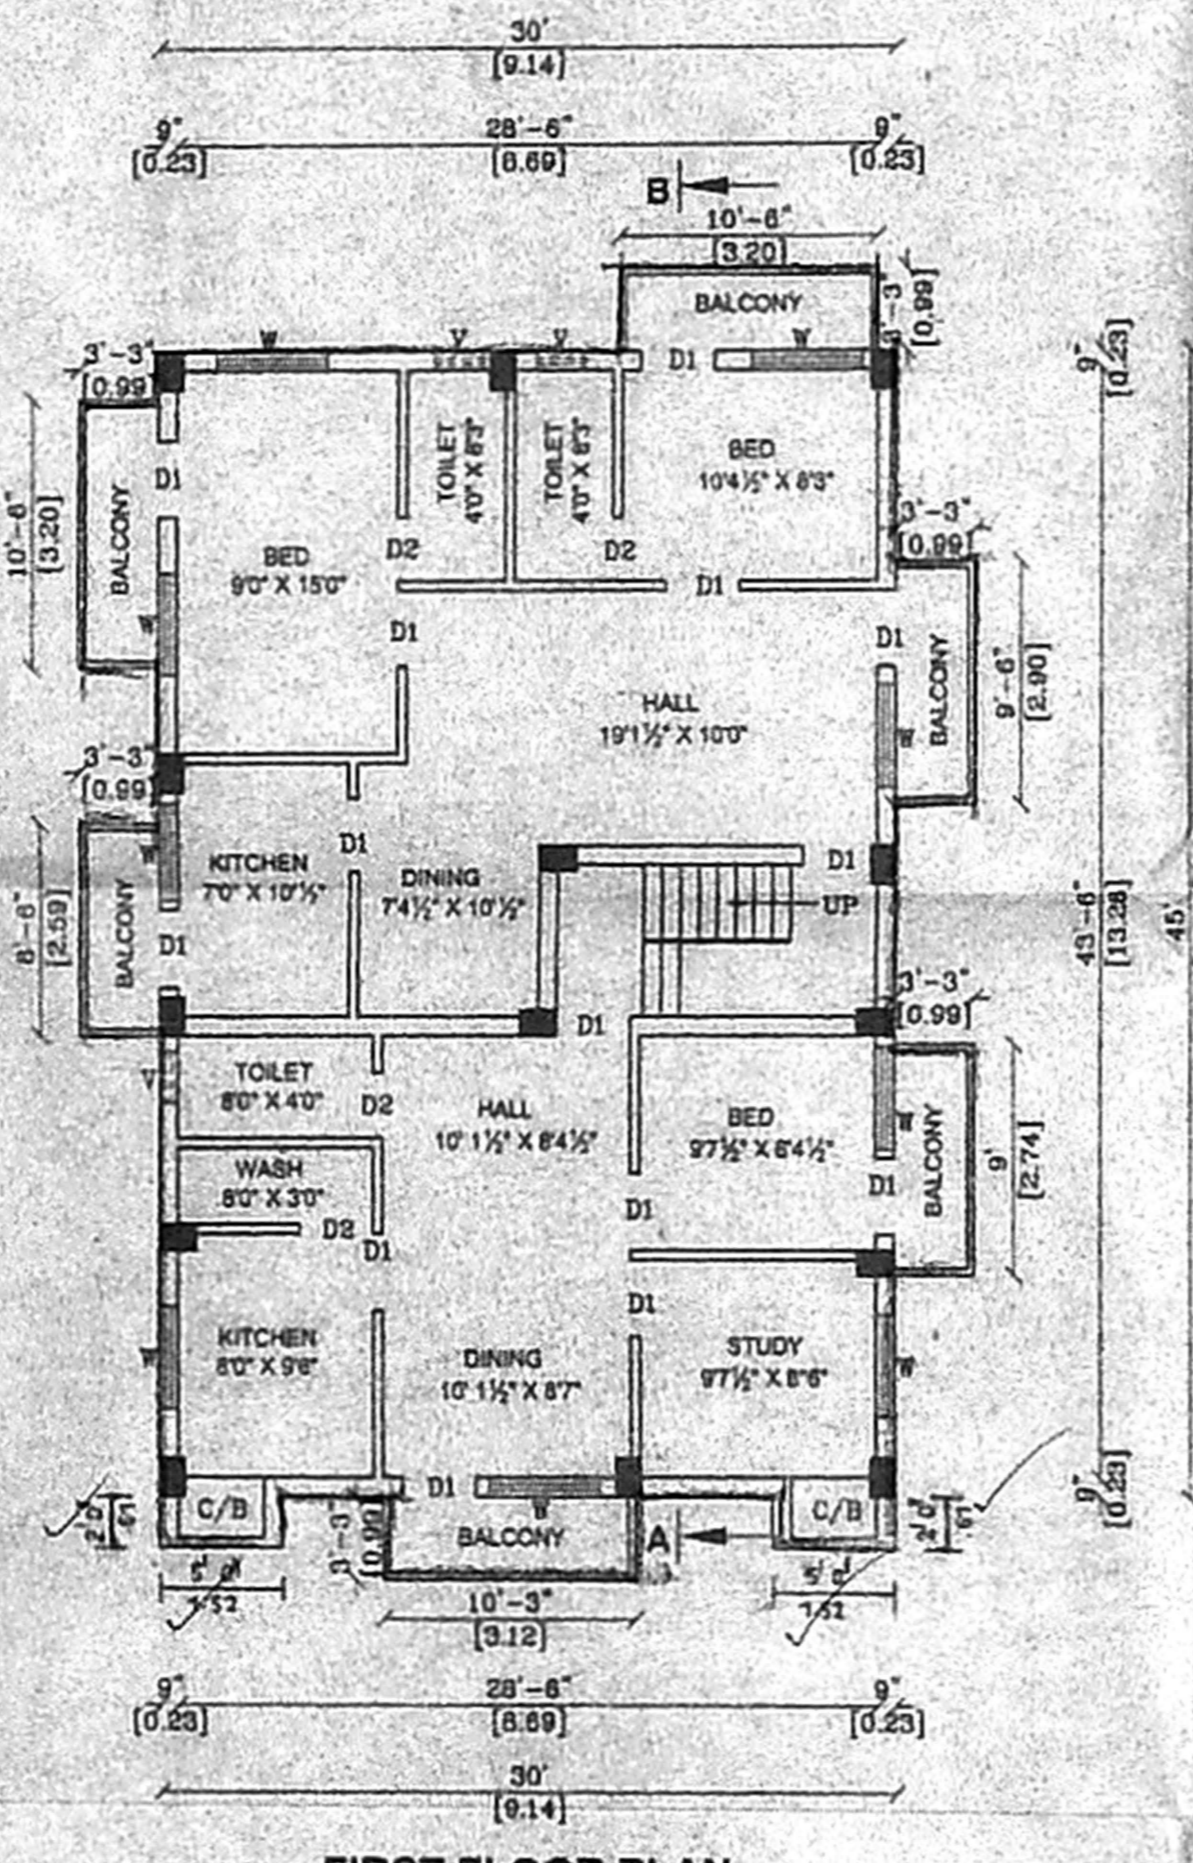


FIRST FLOOR PLAN

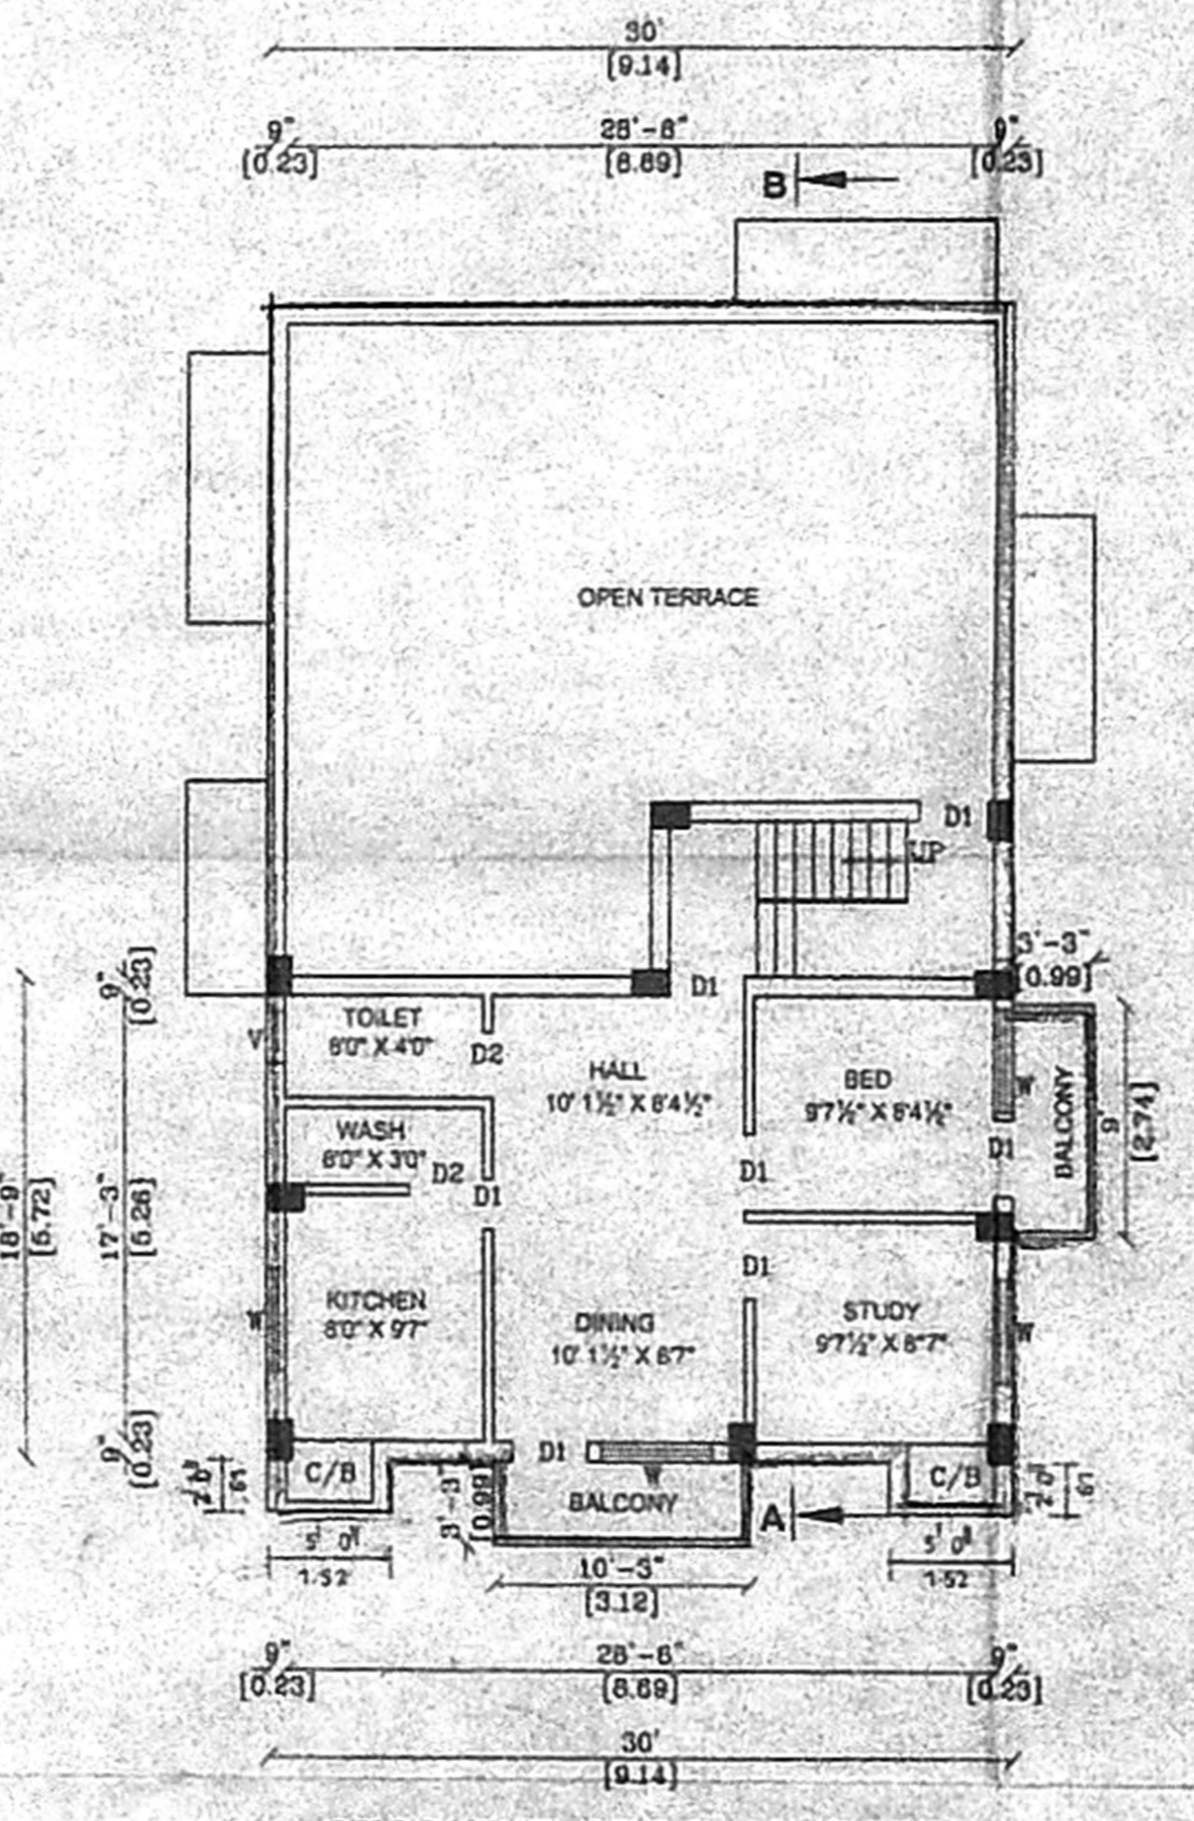


SECOND FLOOR PLAN (PART)

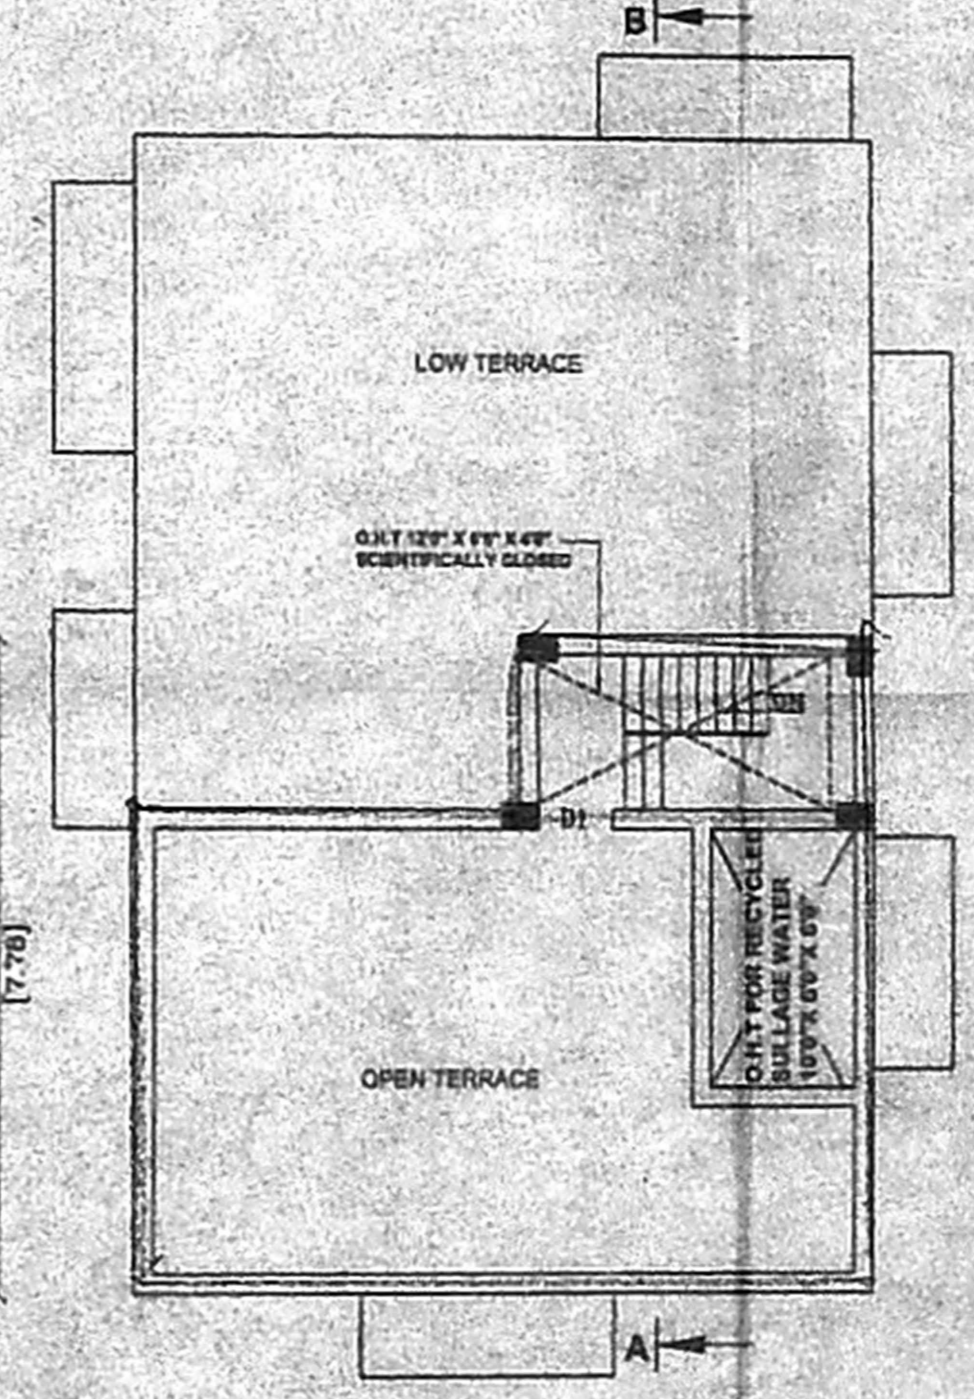


TERRACE FLOOR PLAN

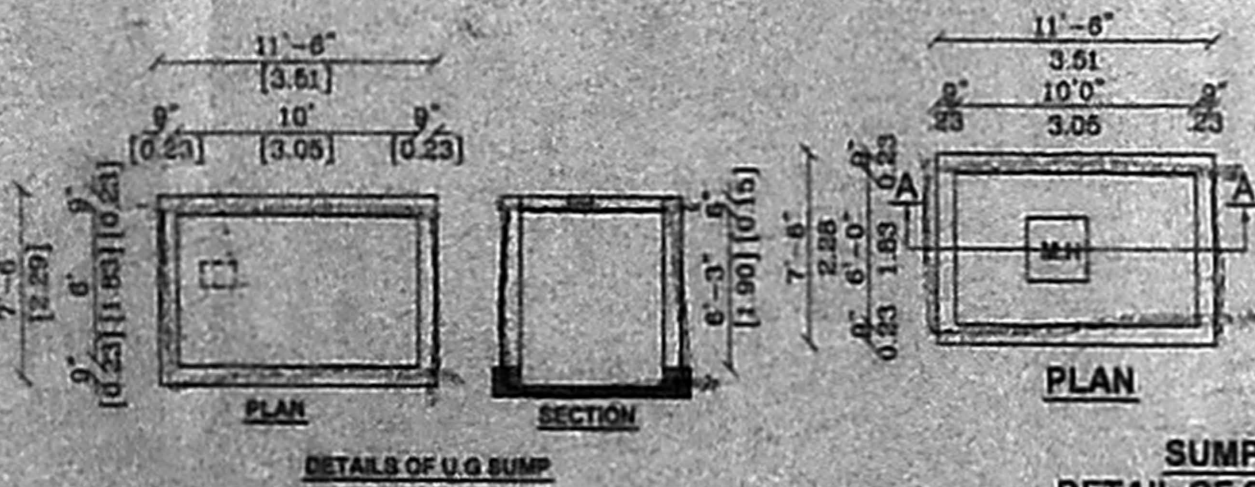


DETAILS OF U.G. SUMP

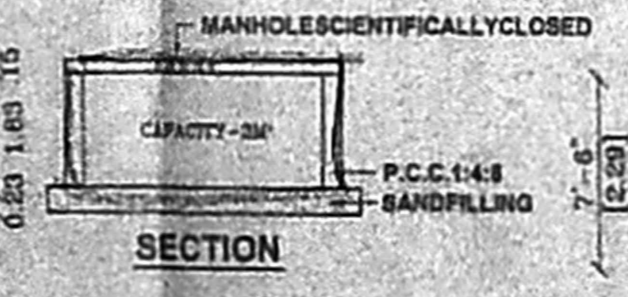


SUMP DETAILS DETAIL OF SULLAGE WATER

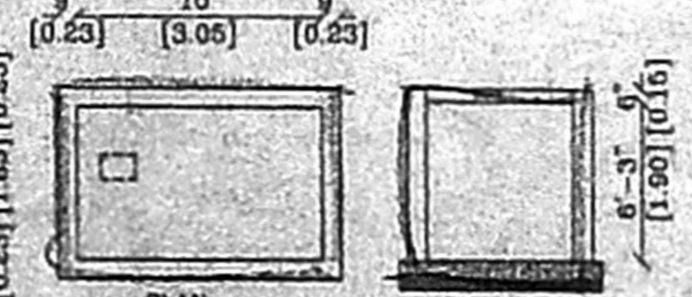


DETAILS OF COLLECTION SUMP FOR RAIN WATER HARVESTING OF ROOF TOP RAIN WATER

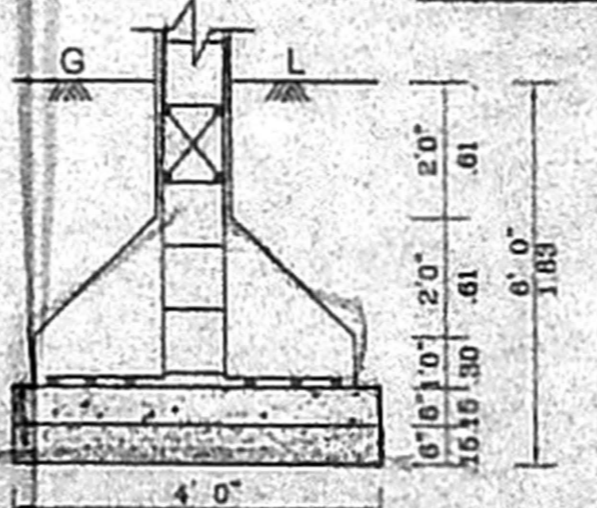

FOUNDATION DETAILS

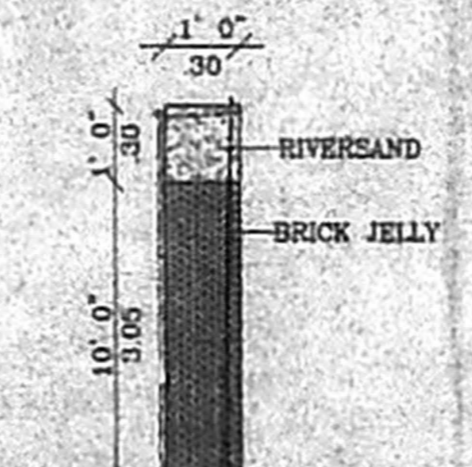

PERCOLATION PIT DETAILS

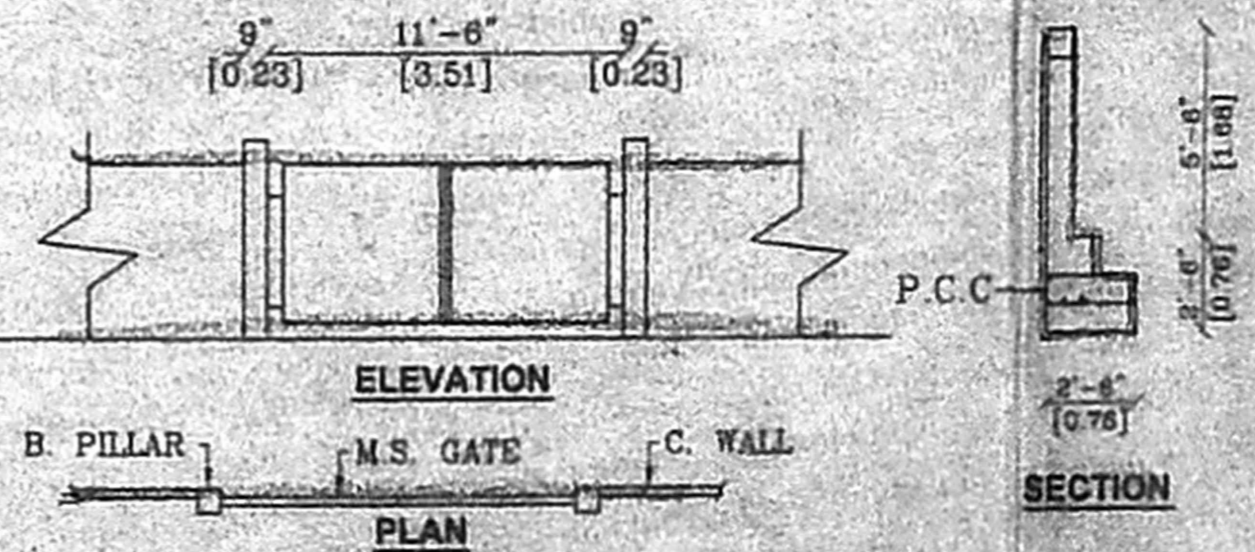

COMPOUND WALL DETAILS

PLAN SHOWING THE PROPOSED RESIDENTIAL BUILDING AT PLOT NO: 14, M.A.CHIDAMBARAM NAGAR, RAMAPURAM, SAIDAPET TALUK, CHENNAI - 600089. IN S.NO: 45/5, 57/4, ASPER PATTAS.NO: 45/5B & 57/14B, RAMAPURAM VILLAGE DIVISION - 75, ZONE - V.

83X56
SCALE - 1:100 (OR) 1" = 8'0"

SPECIFICATION
FOUNDATION CONCRETE USING P.C.C.1:4:8 OVER SAND FILLING BRICK WORK IN C.M 1:5 FOR 23CM WALLS AND IN C.M 1:4 FOR WALLS WALL PLASTERING AND IN C.M1:4 CEILING PLASTERING AND IN CM 1:3 R.C.C ROOF SLAB, PLINTH BEAM, LINTEL, LOFT, SUNSHADE, ETC., IN.C.C 1:2:4 FOR FLOORING WITH MOSAIC TILES WEATHERING COURSE USING B.J.C IN LIME MORTAR WALL PAINTING 3COATS USING CEMENT BASED PAINT PAINTING WOOD WORK WITH ENAMEL PAINTING OVER ONE COAT OF PRIMER.

SCHEDULE OF JOINERIES

D DOOR	3' 3" X 7' 0"	1.00 X 2.13M
D1 DOOR	3' 0" X 7' 0"	0.91 X 2.13M
D2 DOOR	2' 6" X 7' 0"	0.76 X 2.13M
W WINDOW	5' 0" X 4' 6"	1.52 X 1.37M
W1 WINDOW	4' 6" X 4' 6"	1.37 X 1.37M
V VENTILATOR	2' 0" X 2' 0"	0.61 X 0.61M

AREA STATEMENTS

PLOT AREA	2400.00 SQ. FT.	222.96 SQ. M.
G.F AREA	810.00 SQ. FT.	75.25 SQ. M.
F.F AREA	1559.31 SQ. FT.	144.86 SQ. M.
S.F AREA	744.75 SQ. FT.	69.19 SQ. M.
TOTAL AREA	3114.06 SQ. FT.	289.30 SQ. M.
CAR PARKING (STILT)	540.00 SQ. FT.	50.17 SQ. M.
PLOT COVERAGE	64.97%	F. S.I - 1.30

COLOR INDEX

PROPOSED	ROAD	BOUNDARY

OWNER
S. ATHIYANAN, B.E.,
CHAR. ERD ENGINEER,
Class 1, Licensed Surveyor - No. 198
Corporation of Chennai
5, Nathamuni Street, T. Nagar,
Chennai-17. Ph: 28156824
Mobile: 910384440.
LICENSED SURVEYOR