

PLAN SHOWING THE PROPOSED
RESIDENTIAL BUILDING IN PLOT
NO. 2. S.NO: 246/5B, AT
PERUNGALATHUR VILLAGE AND
PERUNGALATHUR TOWN PANCHAYAT
TAMBARAM TAWK,
KANCHEPURAM DISTRICT..

SCALE : 1" = 8' 0"

OWNER : MY. S. ABUBAKAR.

SCHEDULE OF JOINERY:

MD DOOR	3'5" x 7'0"	1000 x 2130
D1 DOOR	3'3" x 7'0"	915 x 2130
D2 DOOR	2'6" x 7'0"	760 x 2130
W WINDOW	4'0" x 4'6"	1220 x 1375
KW KIT WINDOW	4'0" x 3'0"	1200 x 915
V VENTILATOR	2'0" x 2'0"	610 x 610
O OPENING	5'7.5" x 7'0"	1715 x 2130
VI VENTILATOR	2'0" x 7'0"	610 x 2130

AREA STATEMENT: SFT. SQ. M.

PLOT AREA	195000	181.22
GROUND FLOOR AREA	705.46	65.56
TOTAL	705.46	65.56





COLOUR INDEX:

PROPOSED	
ROAD	
SITE BOUNDARY	
RAIN WATER HARVESTING	

OWNER SIGN.

S. Athiyaman
சுற்றுச்சூழல்
LICENSED SURVEYOR.



S. ATHIYAMAN, B.E.,
CHAR. ENGR. ENGINEER,
Class I, Licensed Surveyor-No. 199
Cooperation of Chennai
6, Nathamuni Street, T. Nagar,
Chennai-17 Ph: 28156824.
Mobile: 31038440,

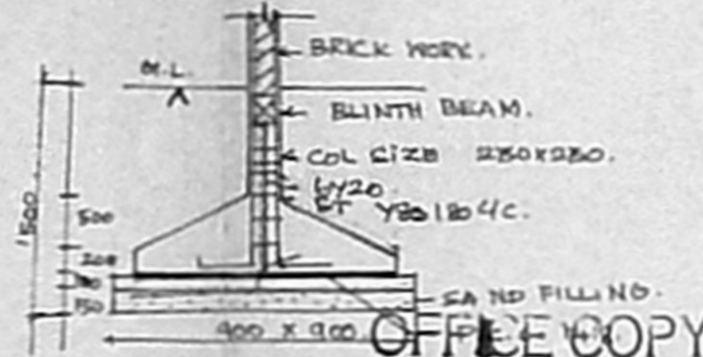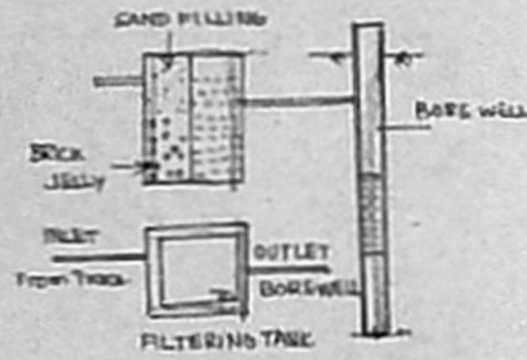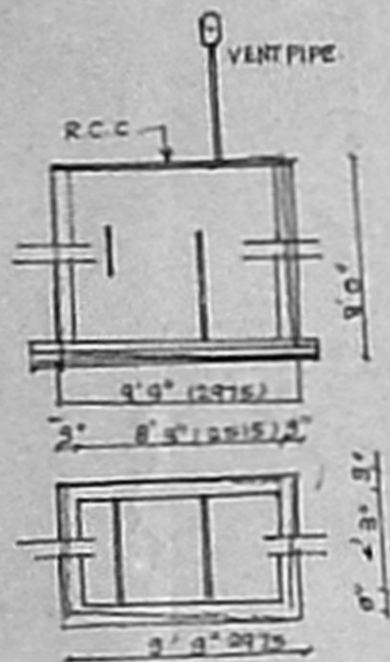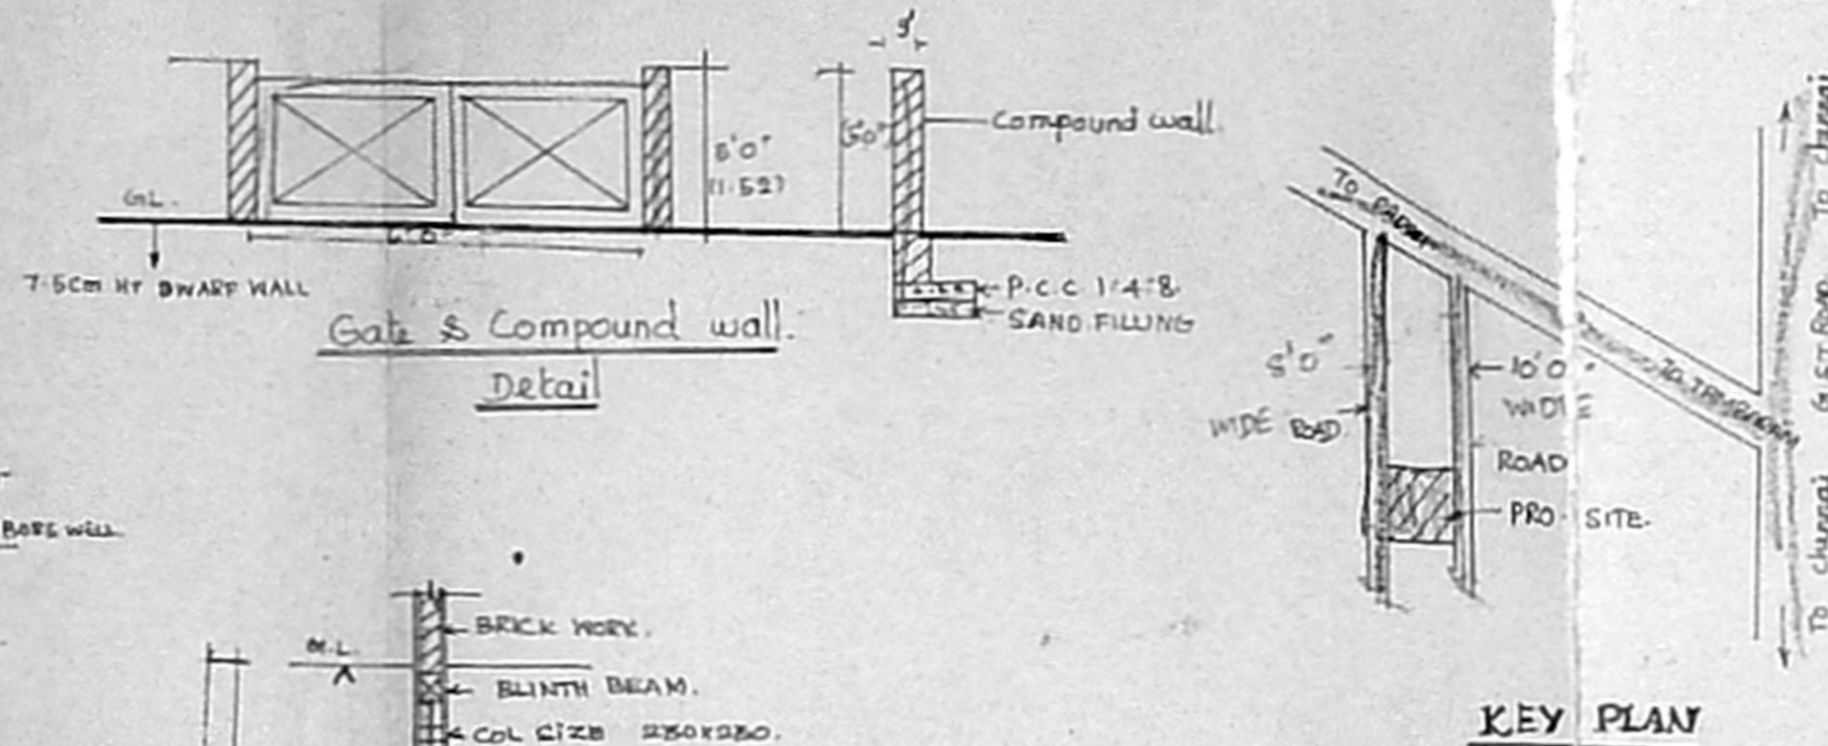



OFFICE COPY

A/1145/565/2005


Planning Permit No. _____
APPROVED
SUBJECT TO THE CONDITIONS IN
THIS OFFICE LETTER
No. A/20824/11/10 Date: 9.05.11
FOR MEMBER SECRETARY
CHENNAI METROPOLITAN
DEVELOPMENT AUTHORITY
CHENNAI-600008

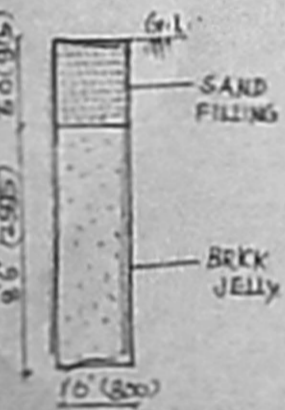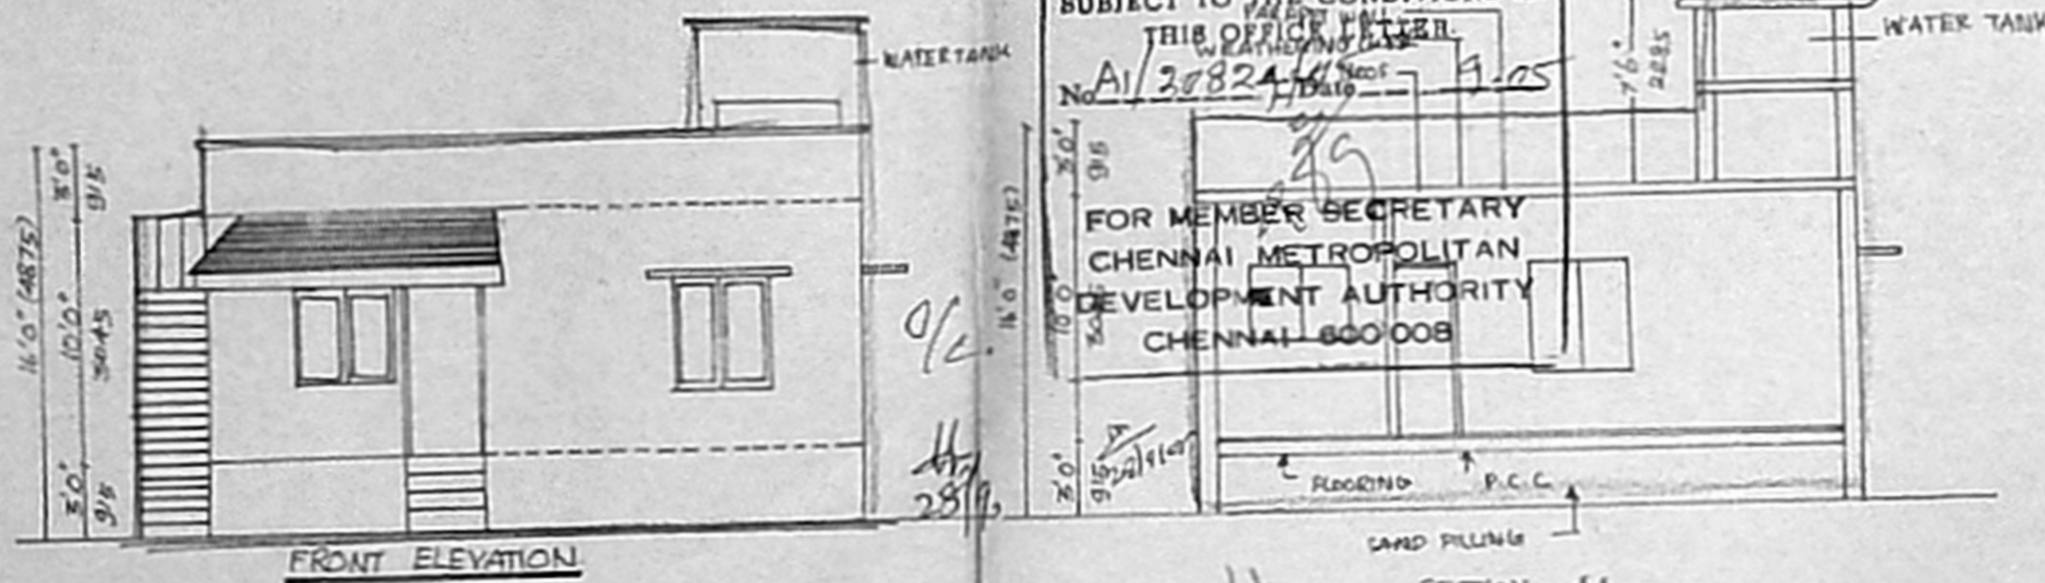

PERCOLATION PIT

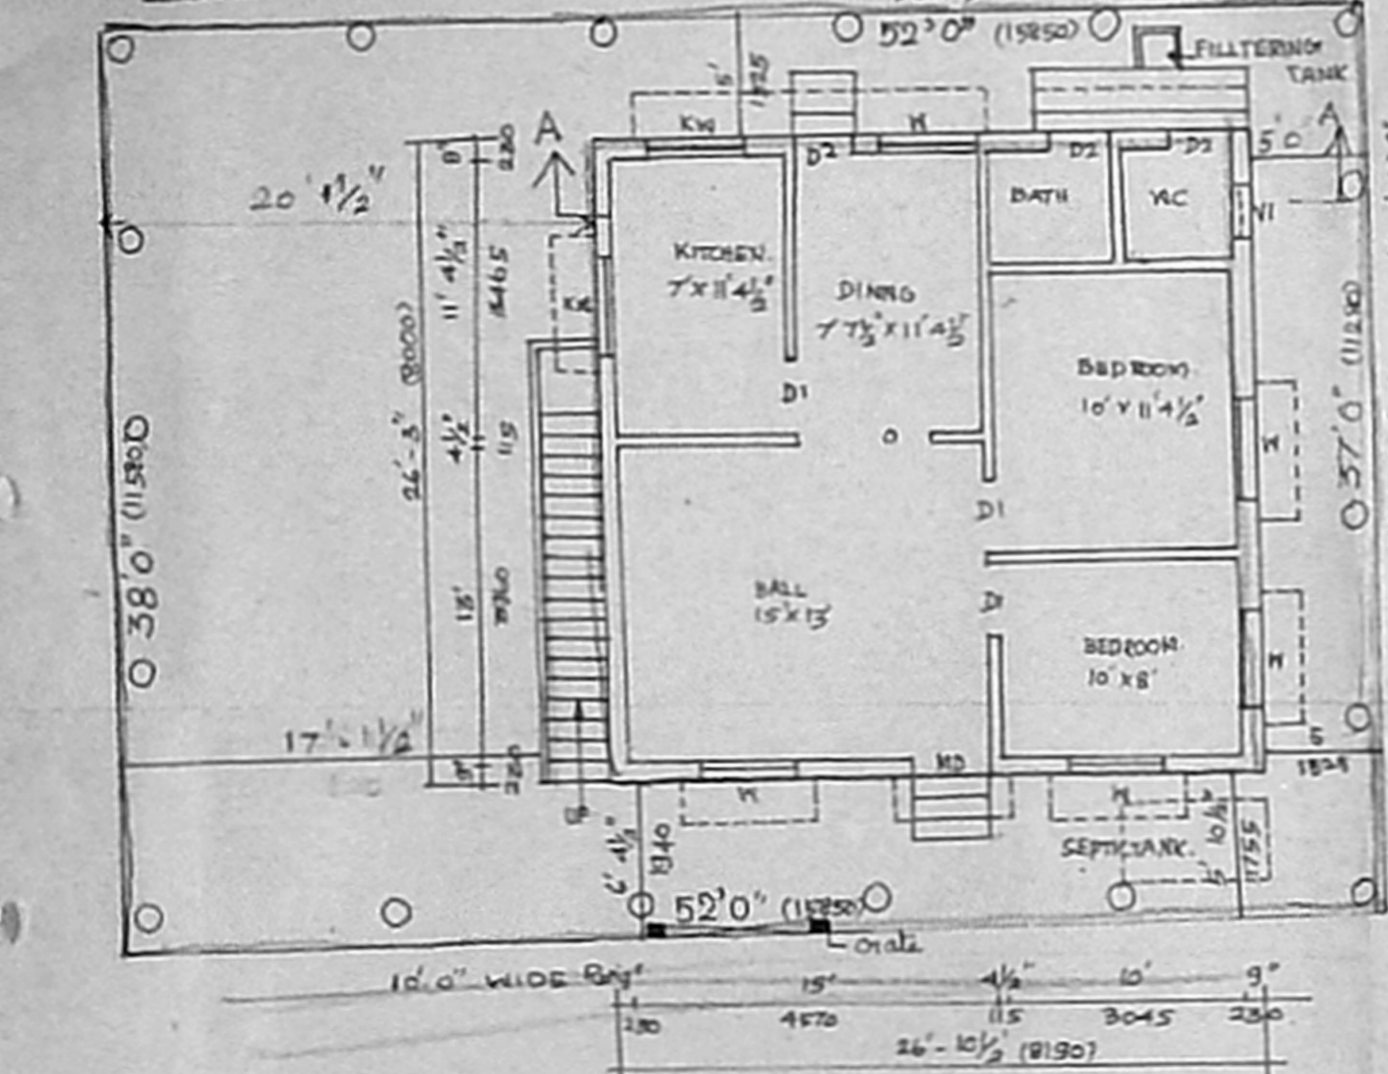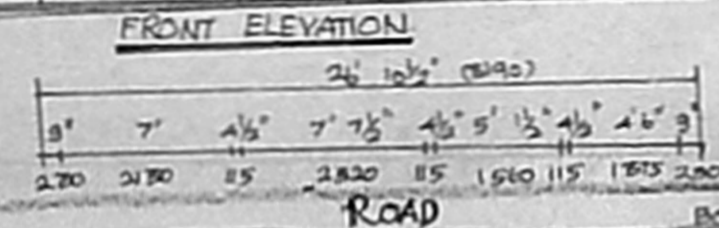

SITE/GROUND FLOOR PLAN
ROAD.

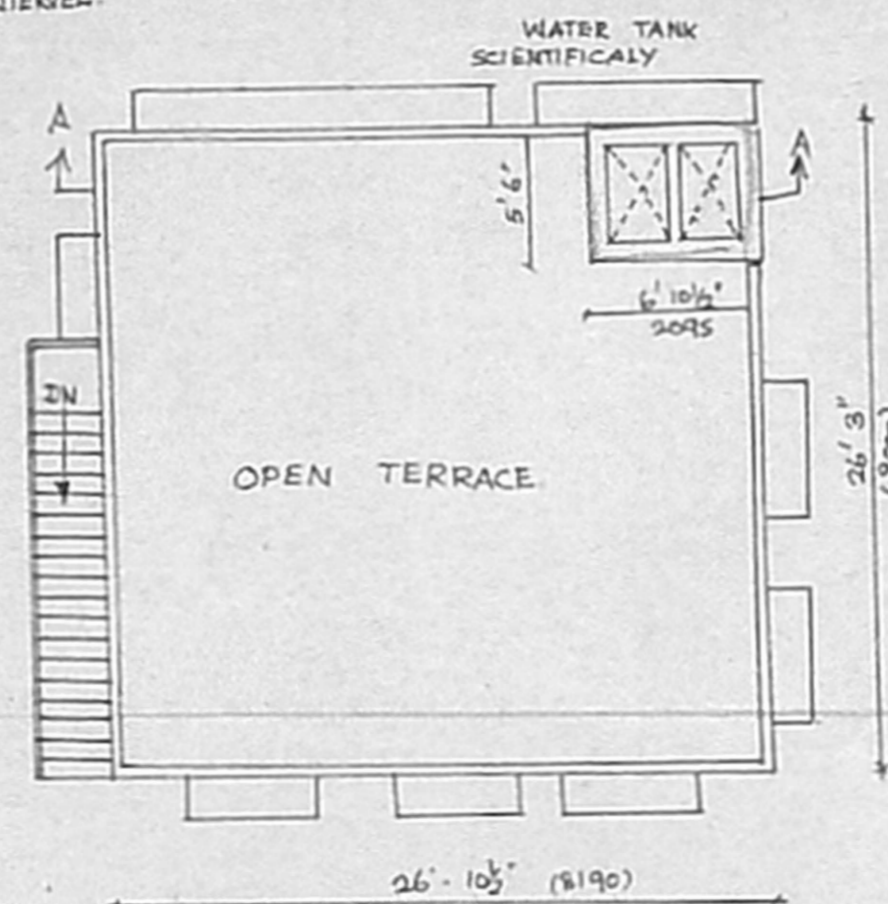

TERRACE FLOOR PLAN.