

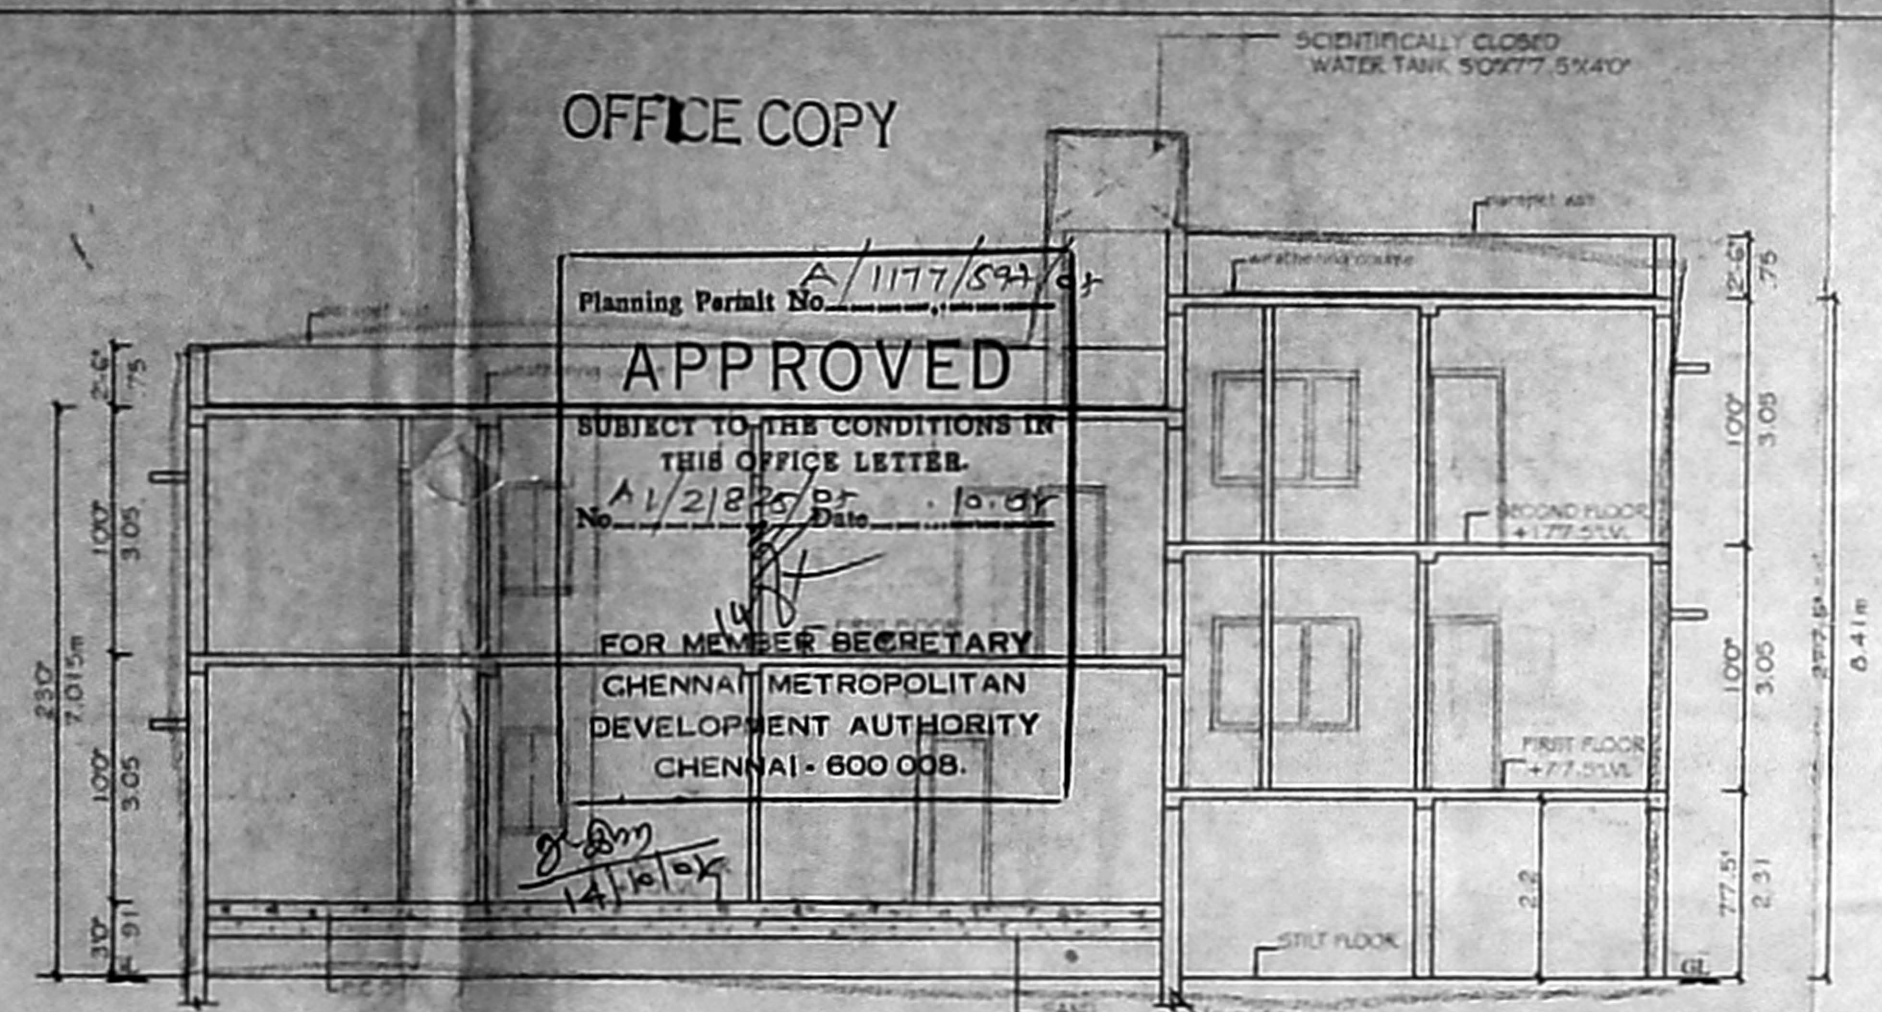
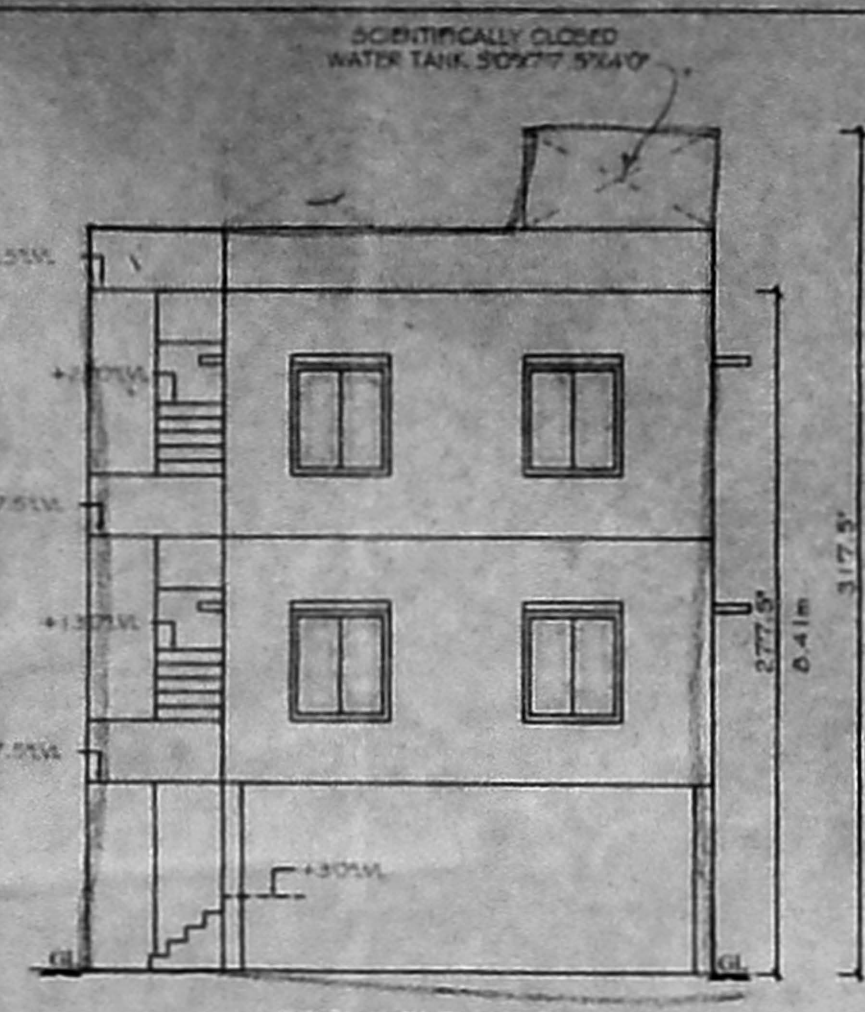
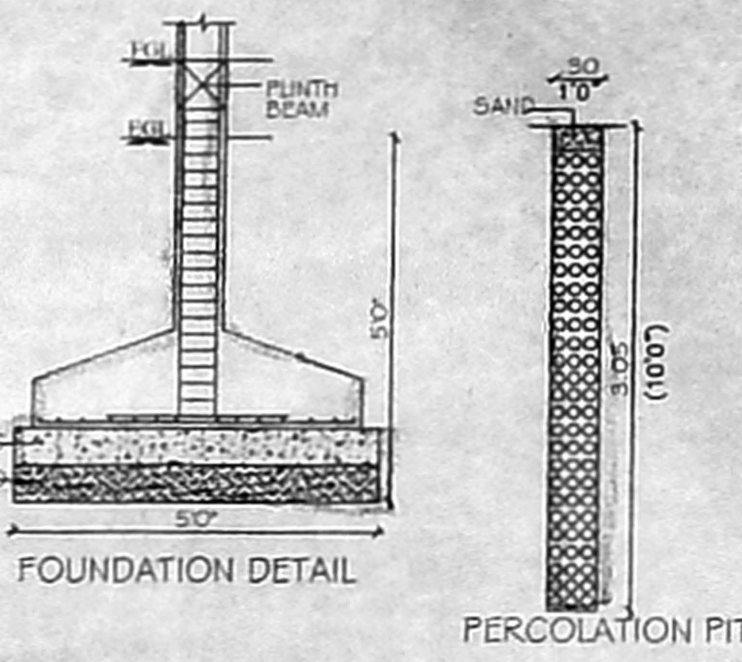
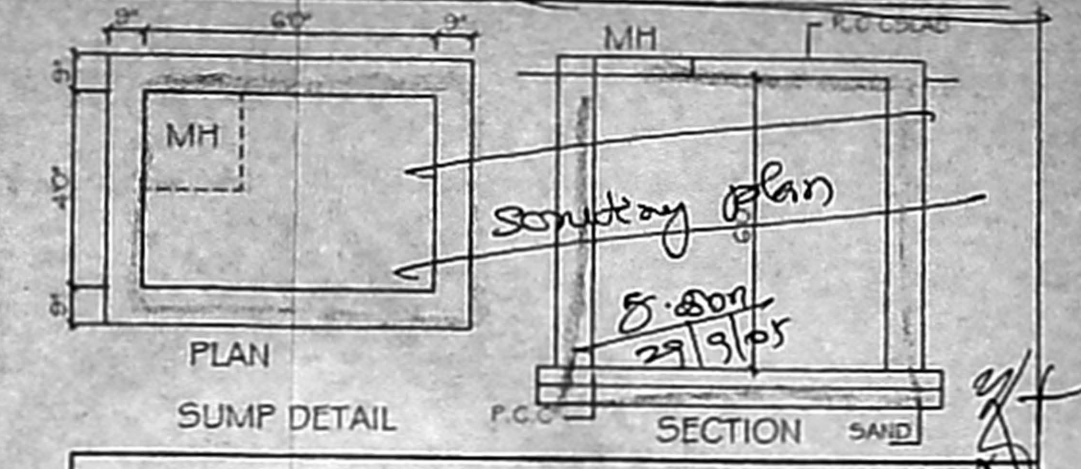


A1/21825/07

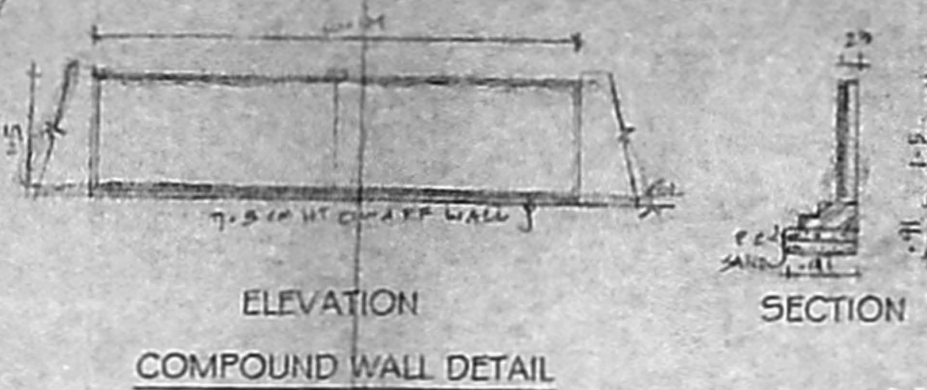


OFFICE COPY

Planning Permit No. A/1177/592
APPROVED
 SUBJECT TO THE CONDITIONS IN THIS OFFICE LETTER.
 No. A1/21825/07 Date 16.07
 FOR MEMBER SECRETARY
 CHENNAI METROPOLITAN DEVELOPMENT AUTHORITY
 CHENNAI - 600 008.

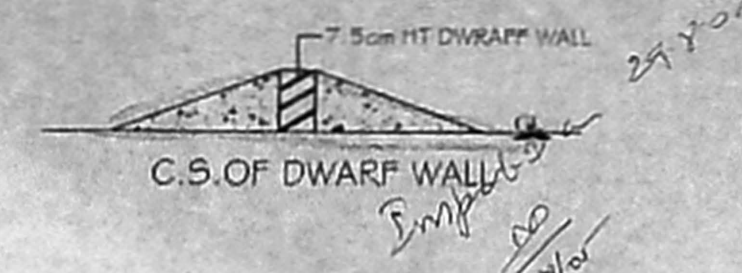

PERCOLATION PIT

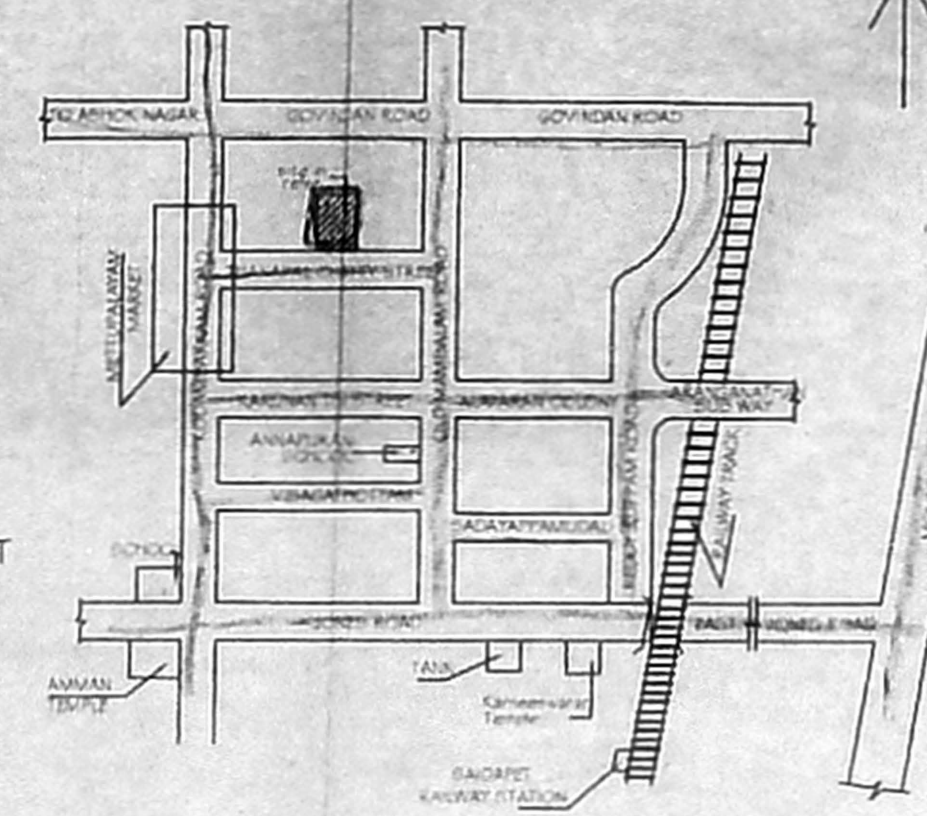

PLAN SHOWING THE PROPOSED CONSTRUCTION OF RESIDENTIAL BUILDING AT PLOT NO. A2 OLD DOOR NO. 46, NEW DOOR NO. 22, DHANAPAL CHEETY STREET, WEST MAMBALAM, CHENNAI-33. IN T.S. NO. 24/1, BLOCK NO. 1 (OLD T.S. NO. 1/33PT#1/1A), SALDAPET VILLAGE, MAMBALAM-GUINDY TALUK, ZONE-9, DIVISION-134.

CORPORATION SUB-DIVISION APPROVED WIDE NO. SD9/140405 - DT 12.08.05

SPECIFICATION

FOUNDATION IN P.C.C. 1:5:10
 FLOORING IN P.C.C. 1:4:8
 ROOF SLAB IN R.C.C. 1:2:4
 BRICK WORK IN CM 1:5
 PLASTERING IN CM 1:5

JOINERY

MD MAIN DOOR 3'6"X7'0" (1100X2134)
 D1 DOOR 3'0"X7'0" (915X2134)
 D2 DOOR 2'6"X7'0" (762X2134)
 W WINDOW 6'0"X4'6" (1830X134)
 W1 WINDOW 4'0"X4'6" (1220X134)
 V VENTILATOR 3'0"X2'0" (915X610)

AREA

PLOT AREA	2050.00sq.ft.	191.04sq.m.
GROUND FLOOR	911.625sq.ft.	84.785sq.m.
FIRST FLOOR	1326.625sq.ft.	123.33sq.m.
SECOND FLOOR PART	516.625sq.ft.	48.00sq.m.
TOTAL AREA	2754.875sq.ft.	256.115sq.m.
F.S.I	1.34	
PLOT COVERAGE	64.7%	





COLOUR INDEX SCALE : 1:100



B. Ramani
 T. Eastbury
 OWNER

ER. K. SELVAM,
 BE, (CIVIL), AMIE, C.Eng(I), FIV,
 CHARTERED ENGINEER & APPROVED VALUER,
 CLASS-I LICENSED SURVEYOR,
 Reg No: 600/2005-2006,
 DCOR No: 11/205, 11th BLOCK,
 MOGAPPAI EAST, CHENNAI-600 037
 (NEAR. MGR ADARSH SCHOOL)
 PHONE No: 26562050 55252050
 CELL No: 9841282050

LICENSED SURVEYOR

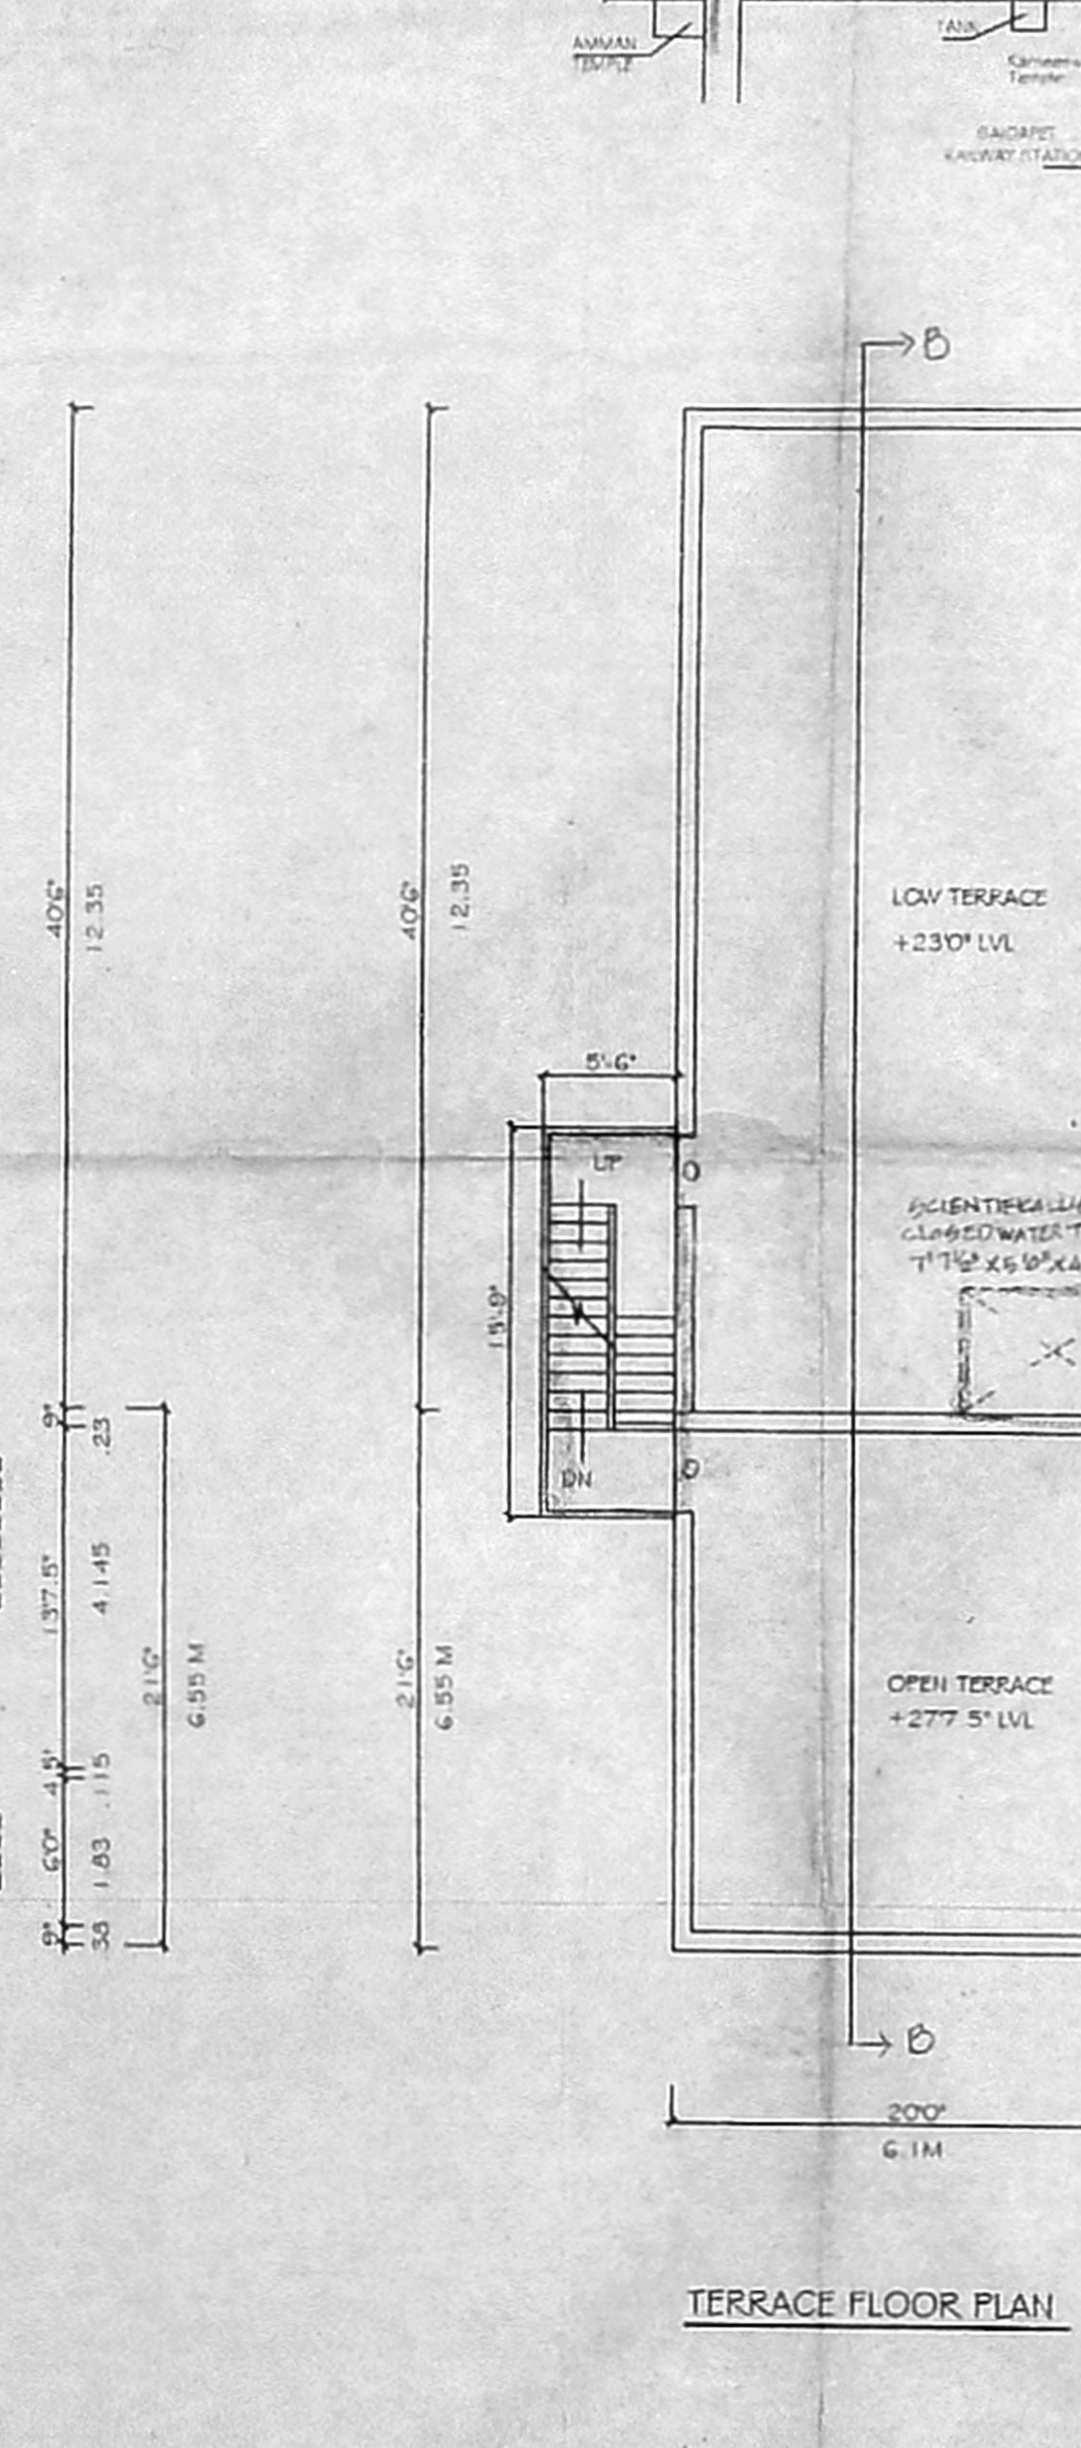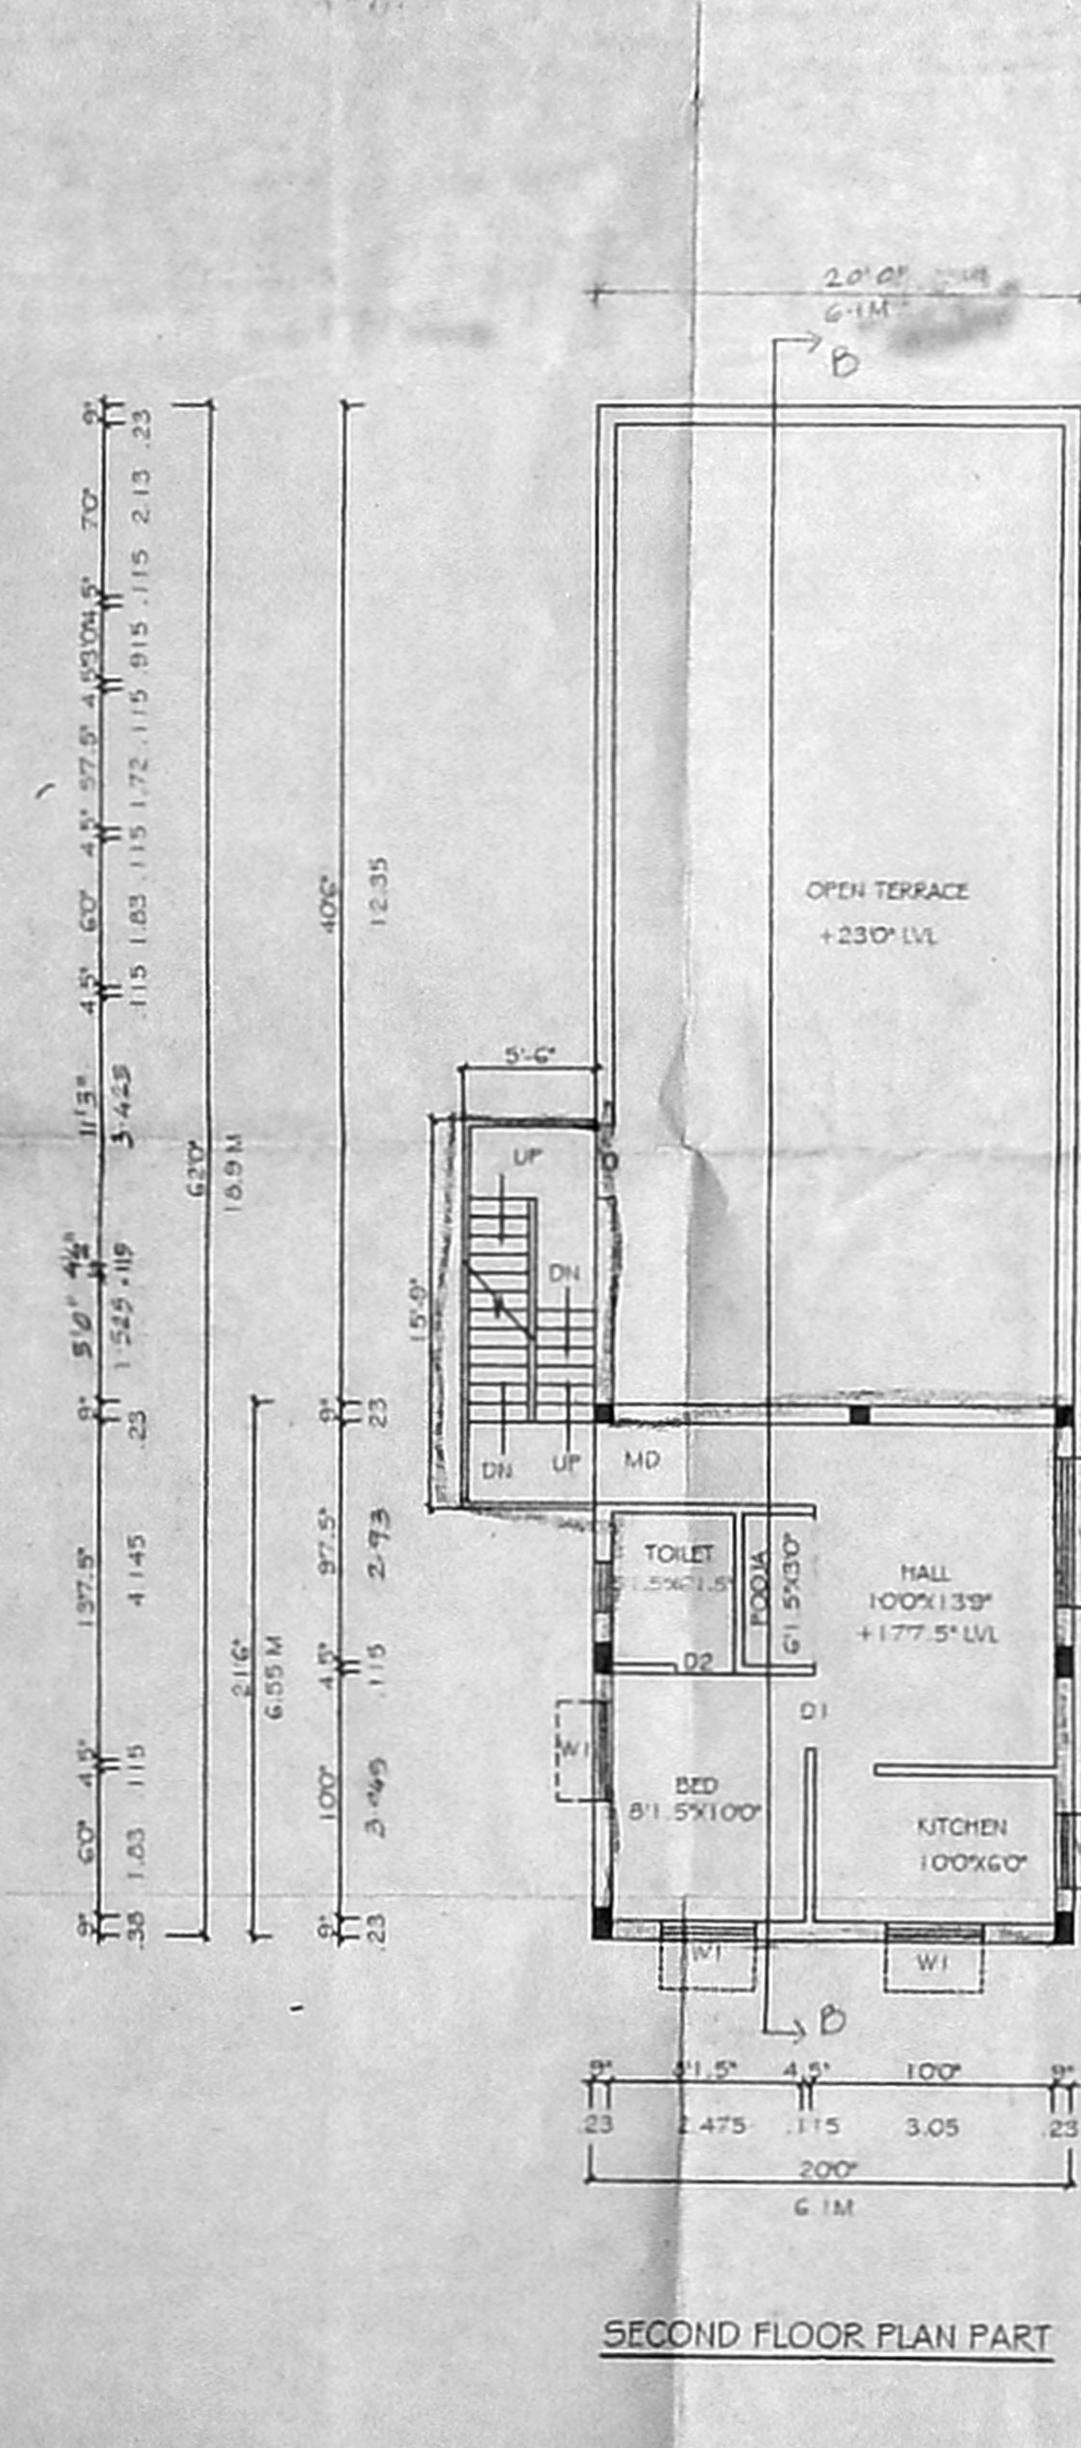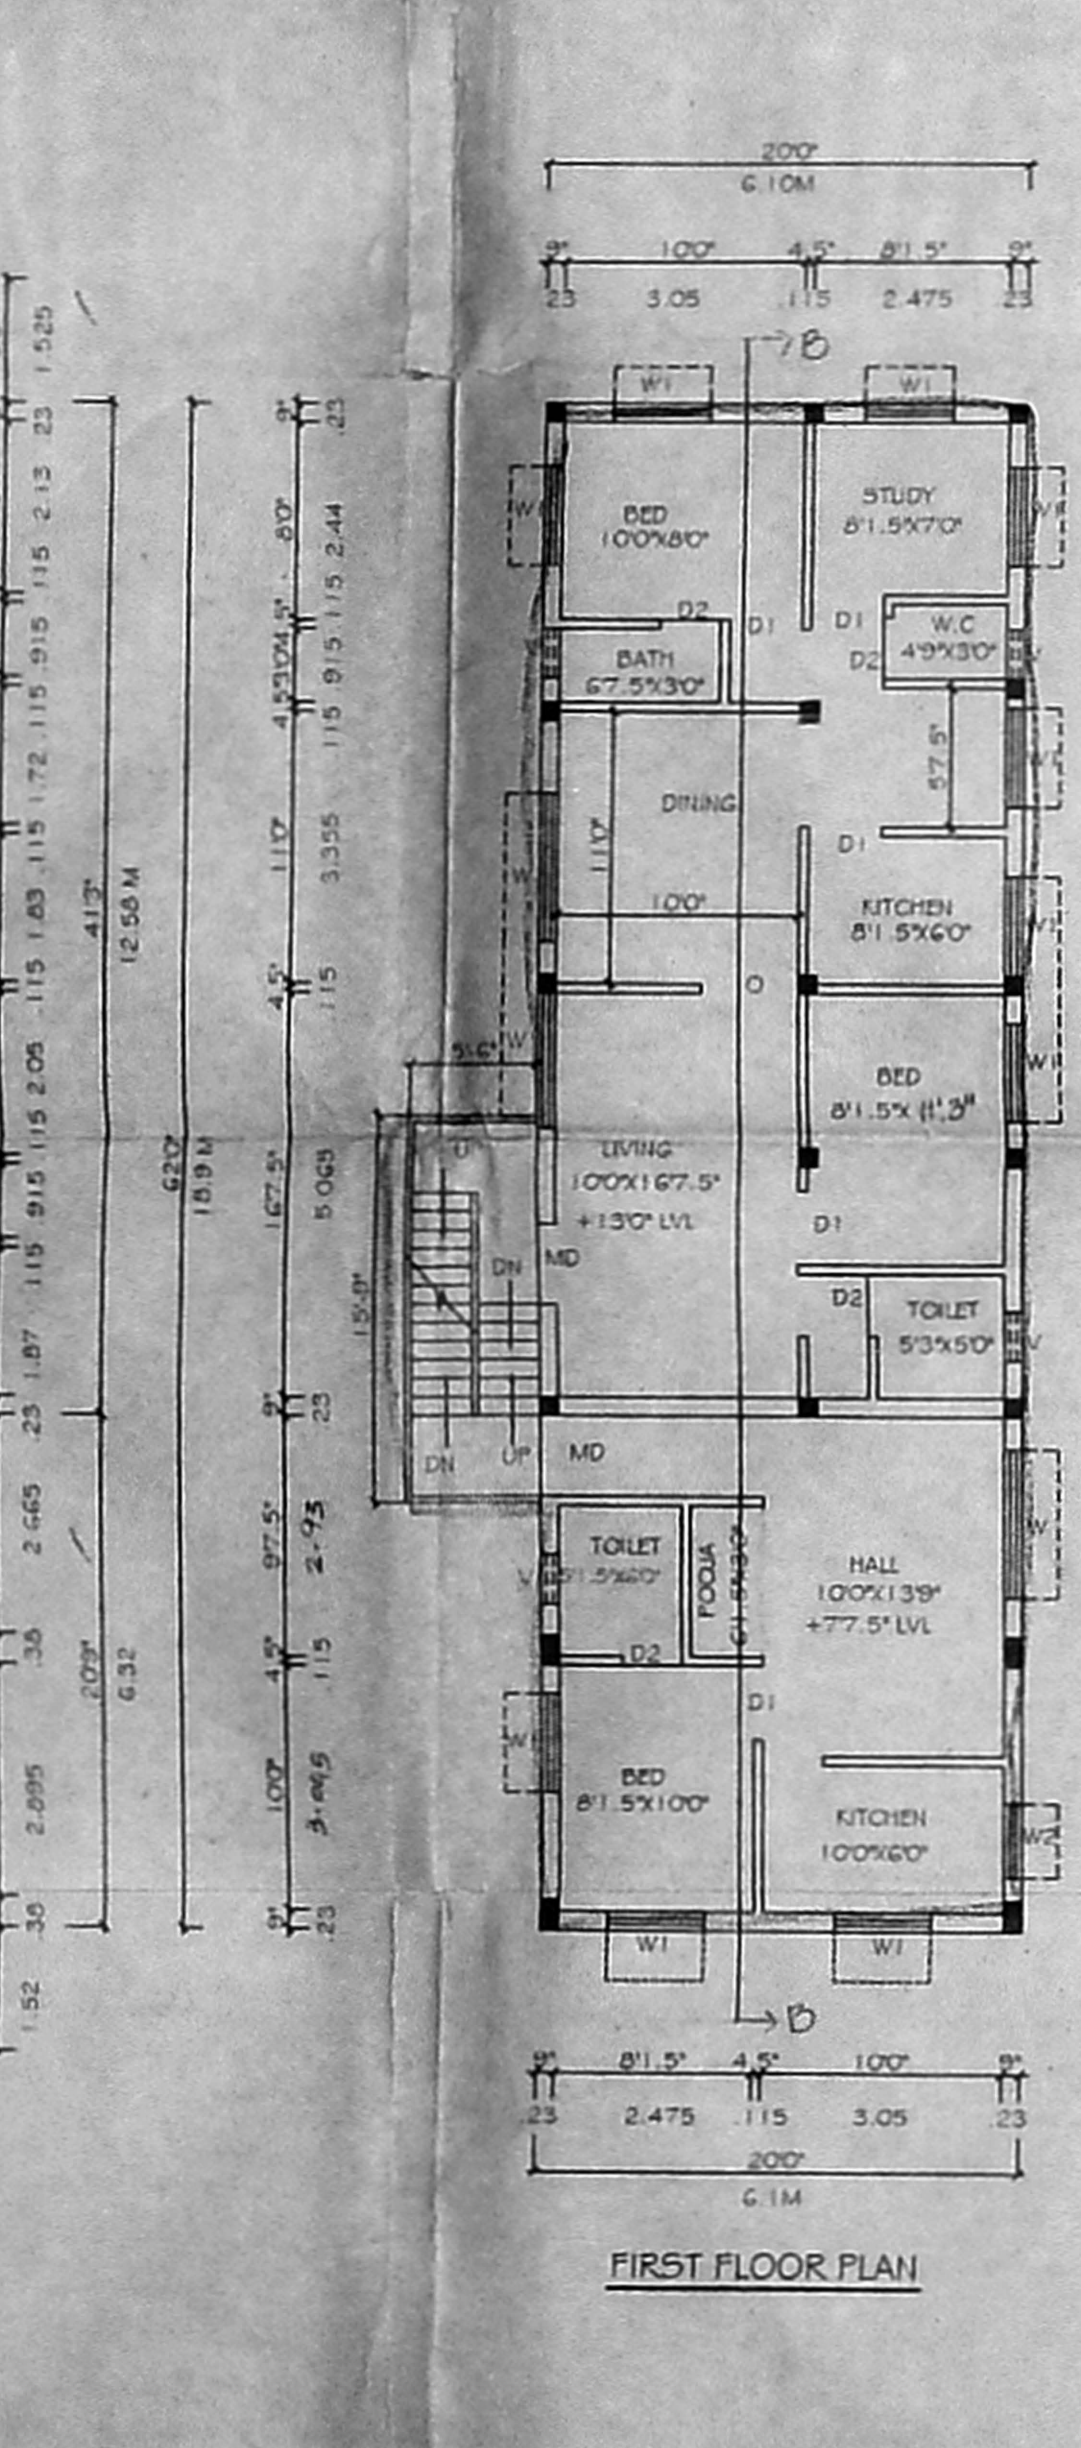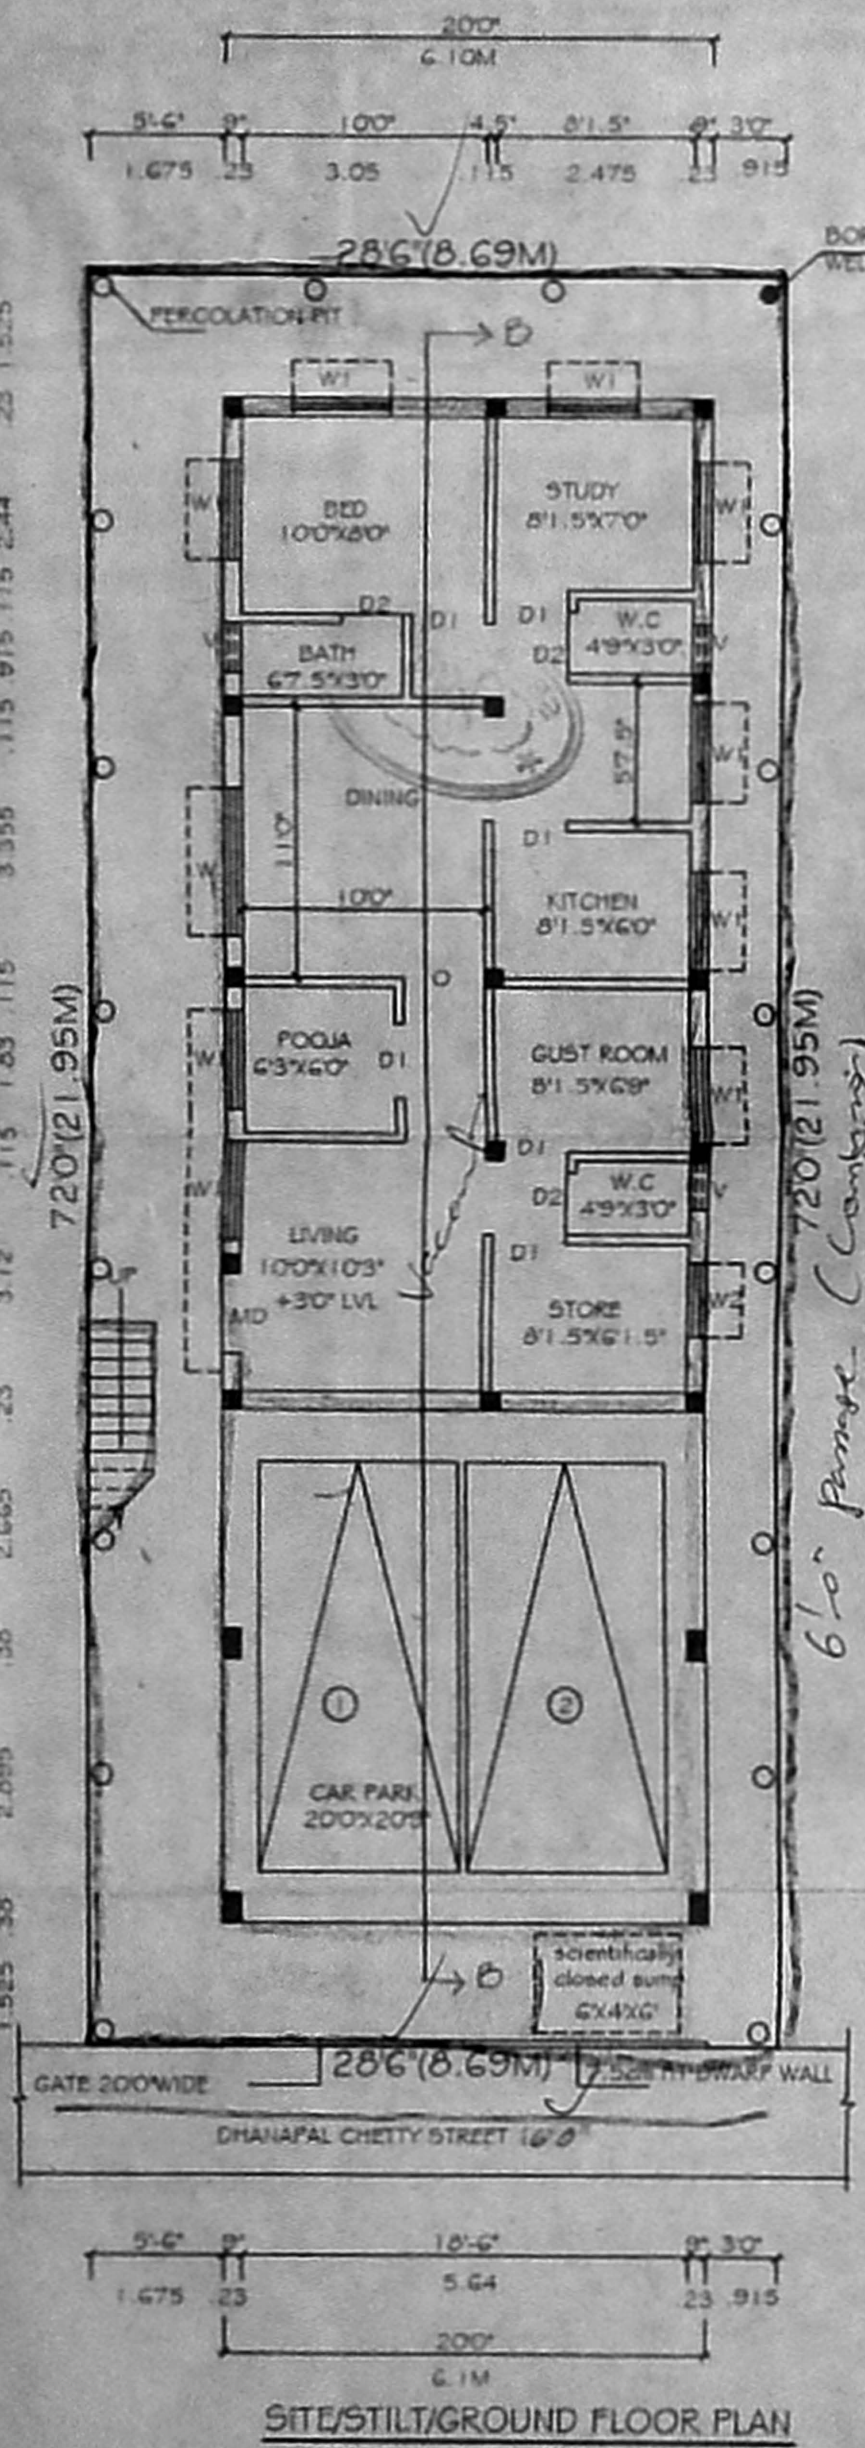

SITE/STILT/GROUND FLOOR PLAN

FIRST FLOOR PLAN

SECOND FLOOR PLAN PART

TERRACE FLOOR PLAN