



OFFICE COPY

PH. 1: SIZE 100x66x36
SCHEMATICALLY CLOSED

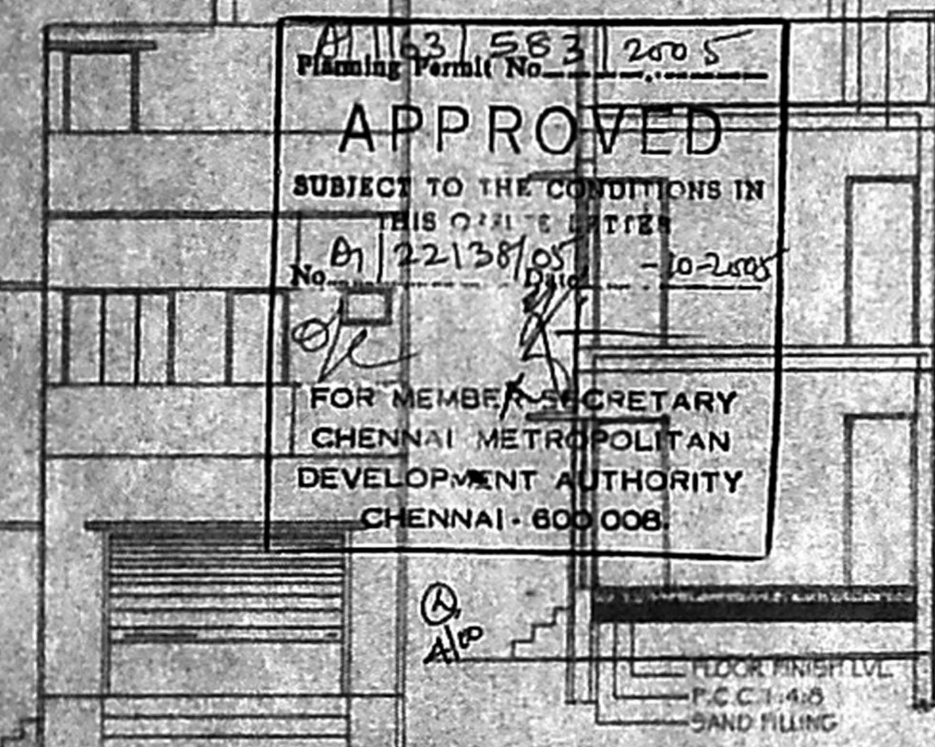


ELEVATION


SECTION - A-A

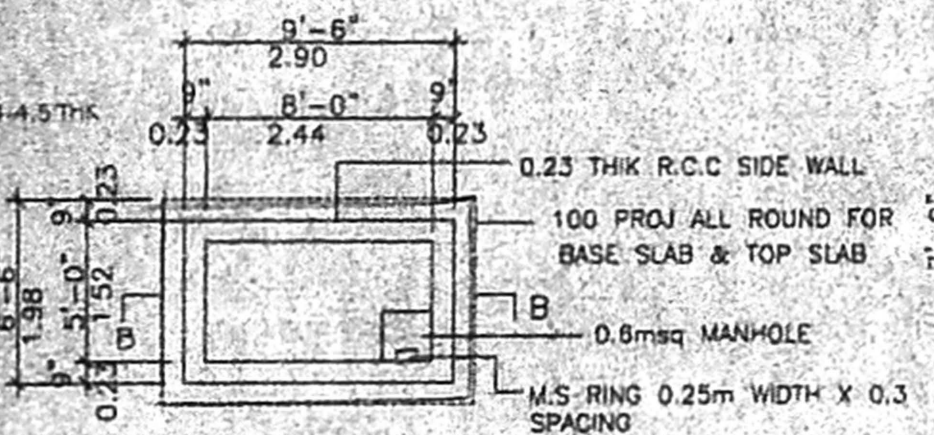

PLAN

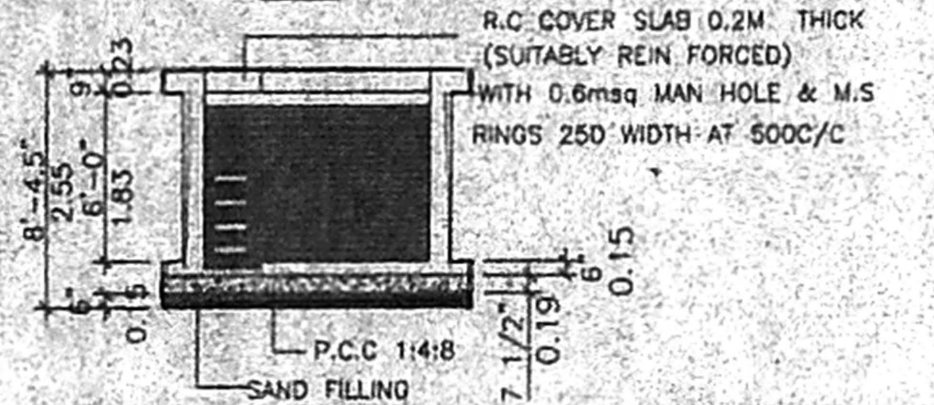


SECTION B-B'
U.G. SUMP DETAIL

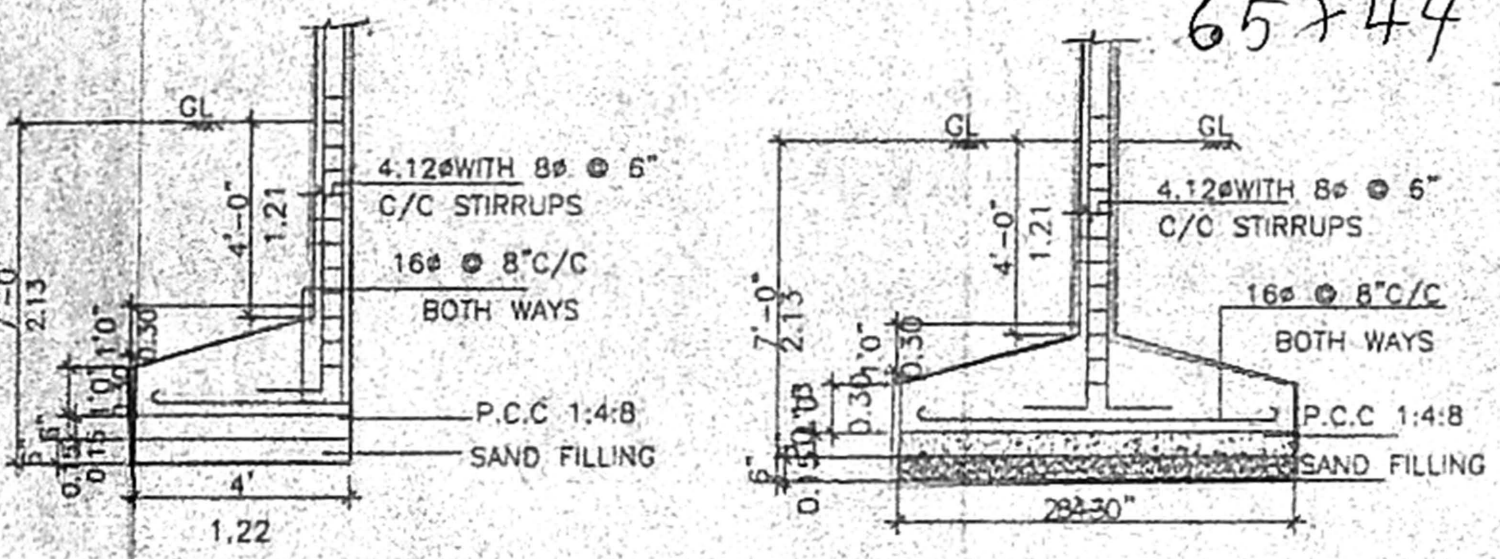


EXCENTRIC FOOTING

COLUMN SECTION

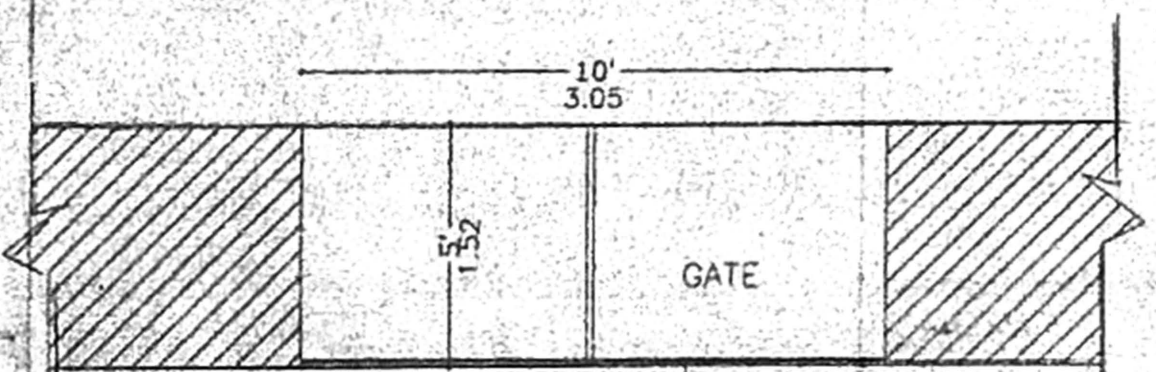


DWARF WALL OF 7.5 CM HT.


GATE DETAIL

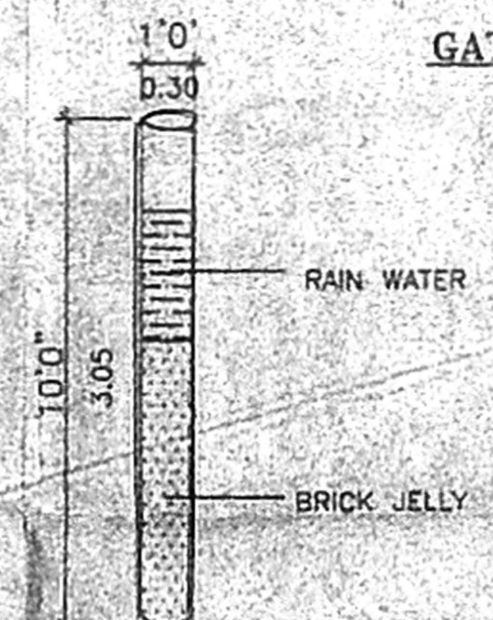

PERCUSSION PIT

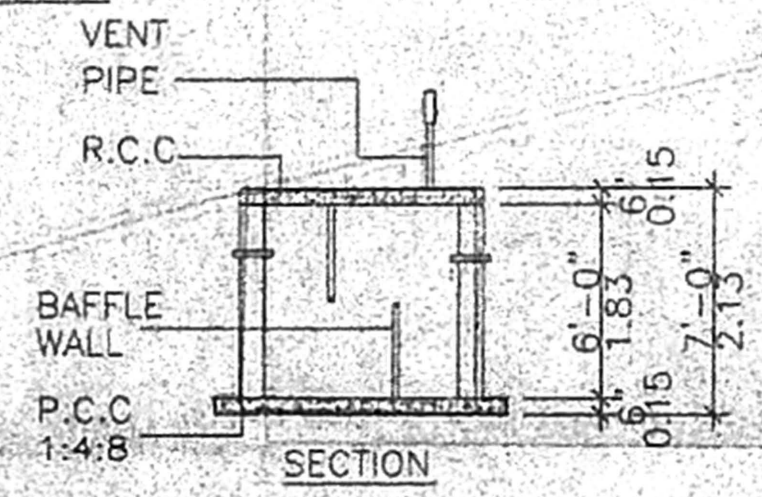


SECTION

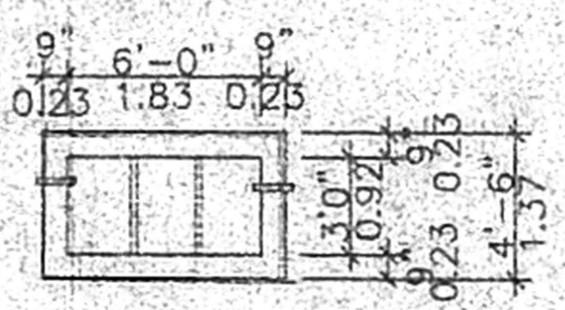


PLAN


SEPTIC TANK DETAIL

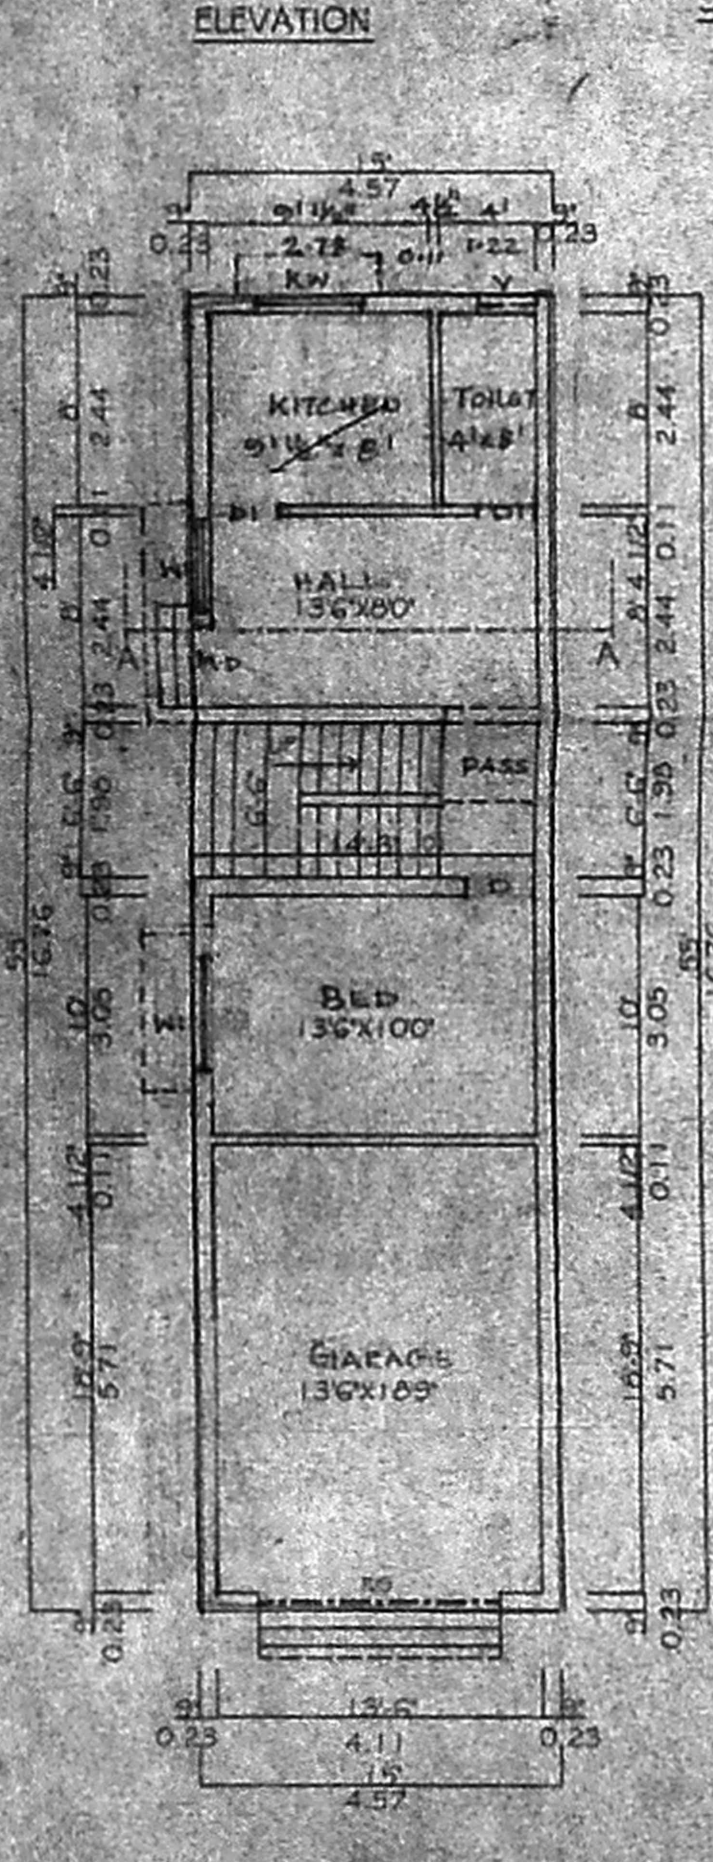


SITE/GROUND FLOOR PLAN

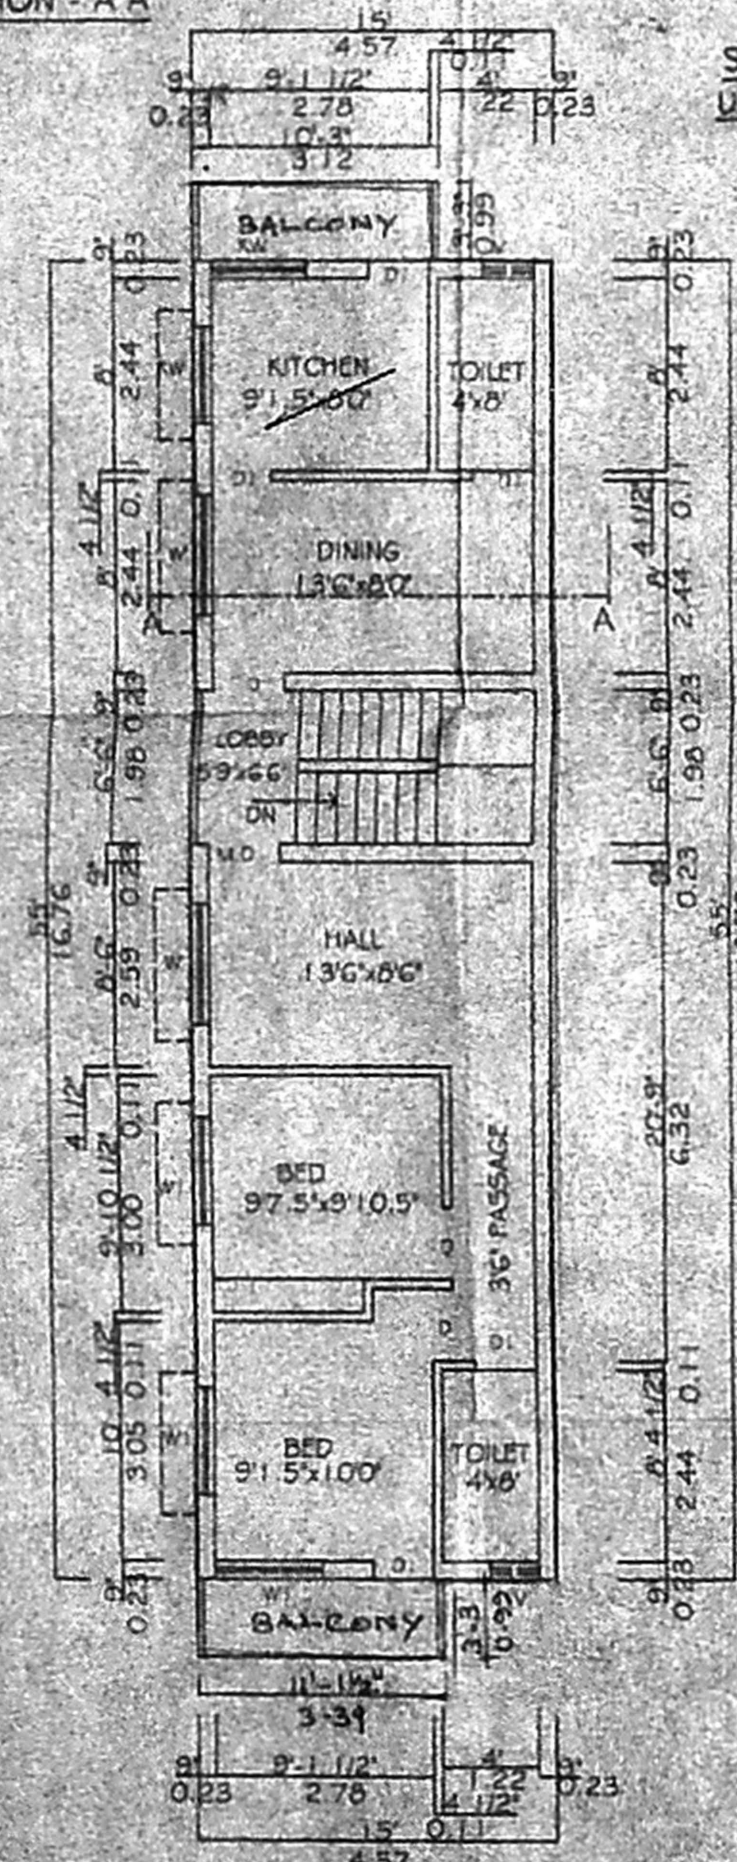


FIRST FLOOR PLAN

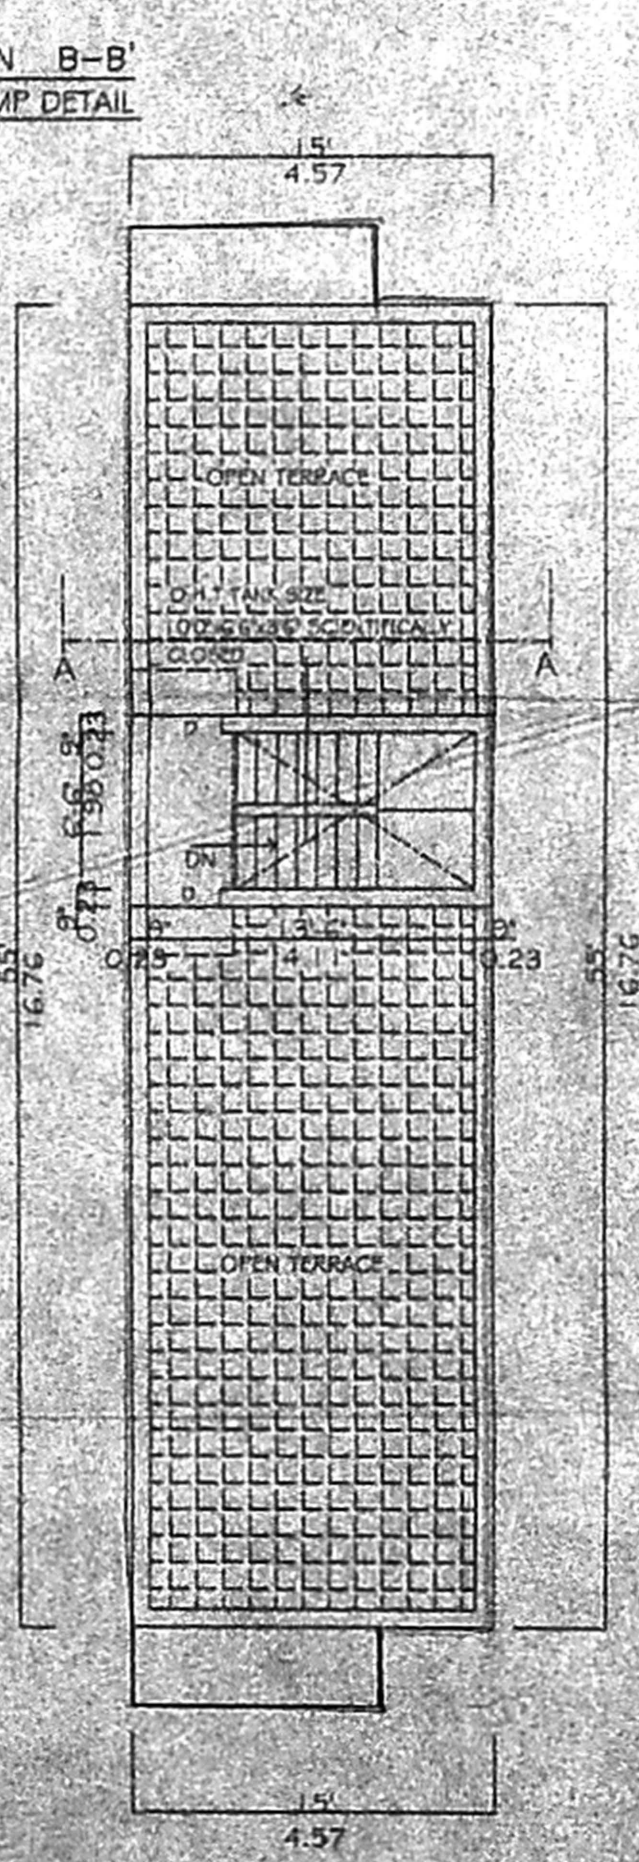

TERRACE FLOOR PLAN

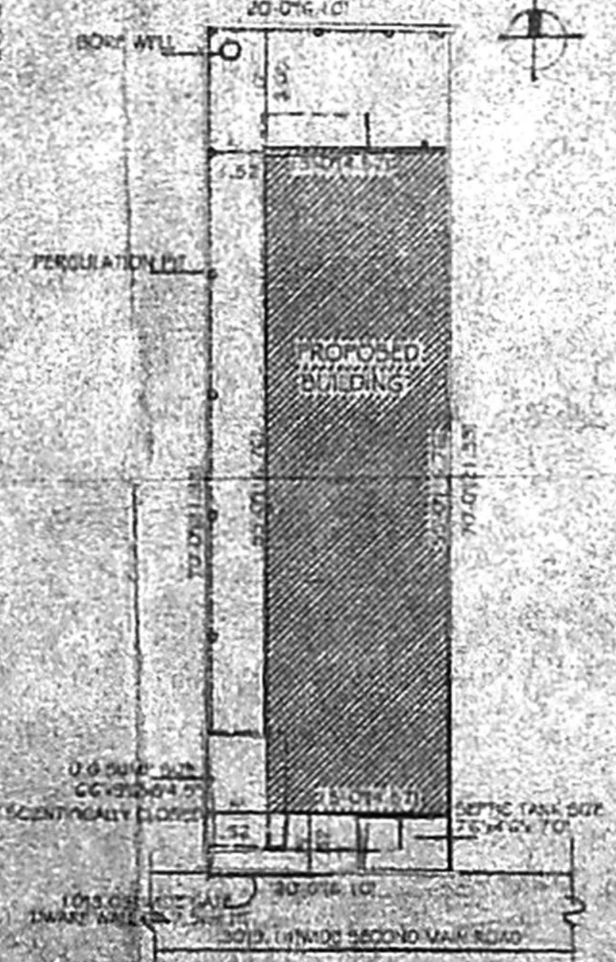

SITE PLAN
SCALE = 1" = 160'

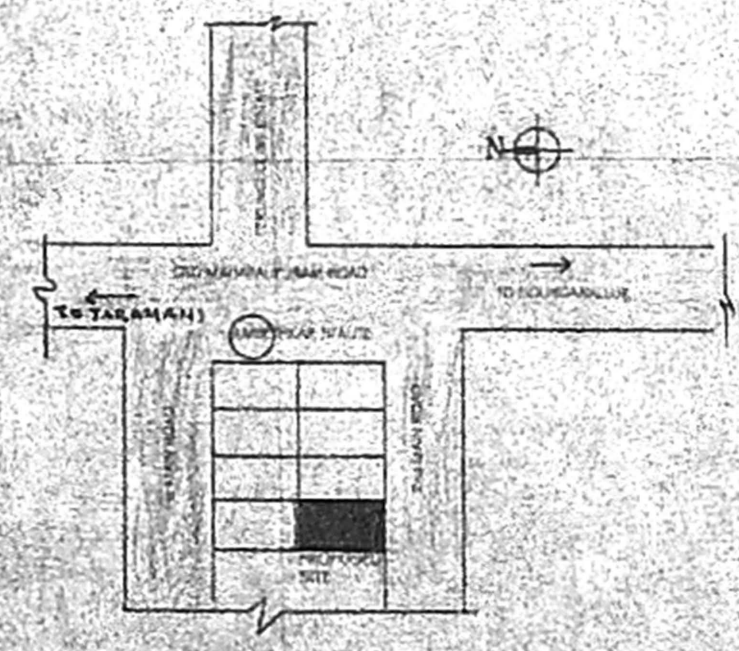

KEY PLAN
(NOT TO SCALE)

PLAN SHOWING THE PROPOSED RESIDENTIAL BUILDING AT D.NO. 144[OLD], 114[NEW] SECTOR 10, CHITRAVILLI NAGAR ANNEXE DT. NO. 22-138/05, KANCHEEPURAM DIST. S. NO. 35/1, A-TRAP PLOT NO: 63
P.T.F. No. 1085/2/73

SCHEDULE OF JOINERIES

	A.P.	SFT	D.P.S. AT
M.D	MAIN DOOR	3'3" x 7'0"	0.99 x 2.13
D	DOOR	3'0" x 7'0"	0.91 x 2.13
DI	DOOR	2'6" x 7'0"	0.76 x 2.13
W	WINDOW	5'0" x 4'6"	1.52 x 1.37
W1	WINDOW	4'6" x 4'6"	1.37 x 1.37
W2	WINDOW	2'6" x 4'6"	0.76 x 1.37
KW	KIT-WINDOW	4'0" x 3'6"	1.52 x 1.07
V	VENTILATOR	2'0" x 1'6"	0.61 x 0.46
R/S	ROLLING SHUTTER	100' x 7'0"	3.05 x 2.13

AREA STATEMENT

	SQ. FT	SQ. M
PLOT AREA	1400.00	130.06
GROUND FLOOR	825.00	76.64
FIRST FLOOR	895.00	83.14
TOTAL AREA	1720.00	159.78
F.S.I	1.2	
PLOT COVERAGE	64%	

ALL DIMENSIONS ARE IN FEET & METERS
SCALE: 1" = 80' (1:100)

COLOUR INDEX:

- PROPOSED
- ROAD
- BOUNDRY

OWNER:

H. Laila Begum

LICENCED SURVEYOR:

A. MUHAMMAD MURDOOK, B.A. (A)
REGD. ARCHITECT
CLASS I LICENCED SURVEYOR No 110
SAFOORA BUILDING
6,522, POONAMALEE HIGH ROAD, LANE
CHENNAI-600 054, ☎ 26614616