



OFFICE COPY


APPROVED
 SUBJECT TO THE CONDITIONS IN
 THIS OFFICE LETTER.
 01/22/05 - 4.2005

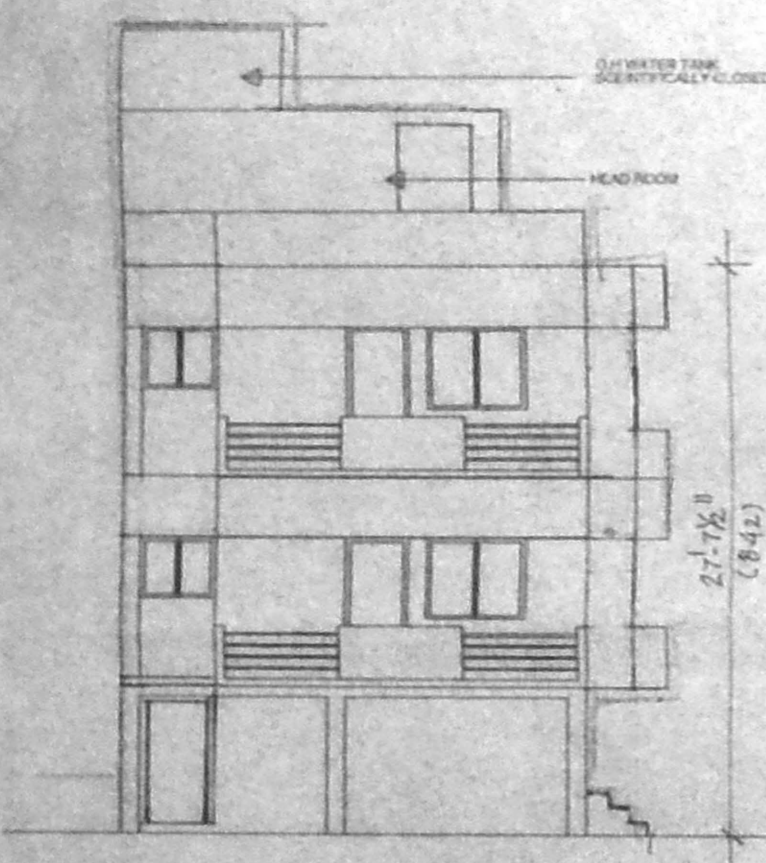


FRONT ELEVATION

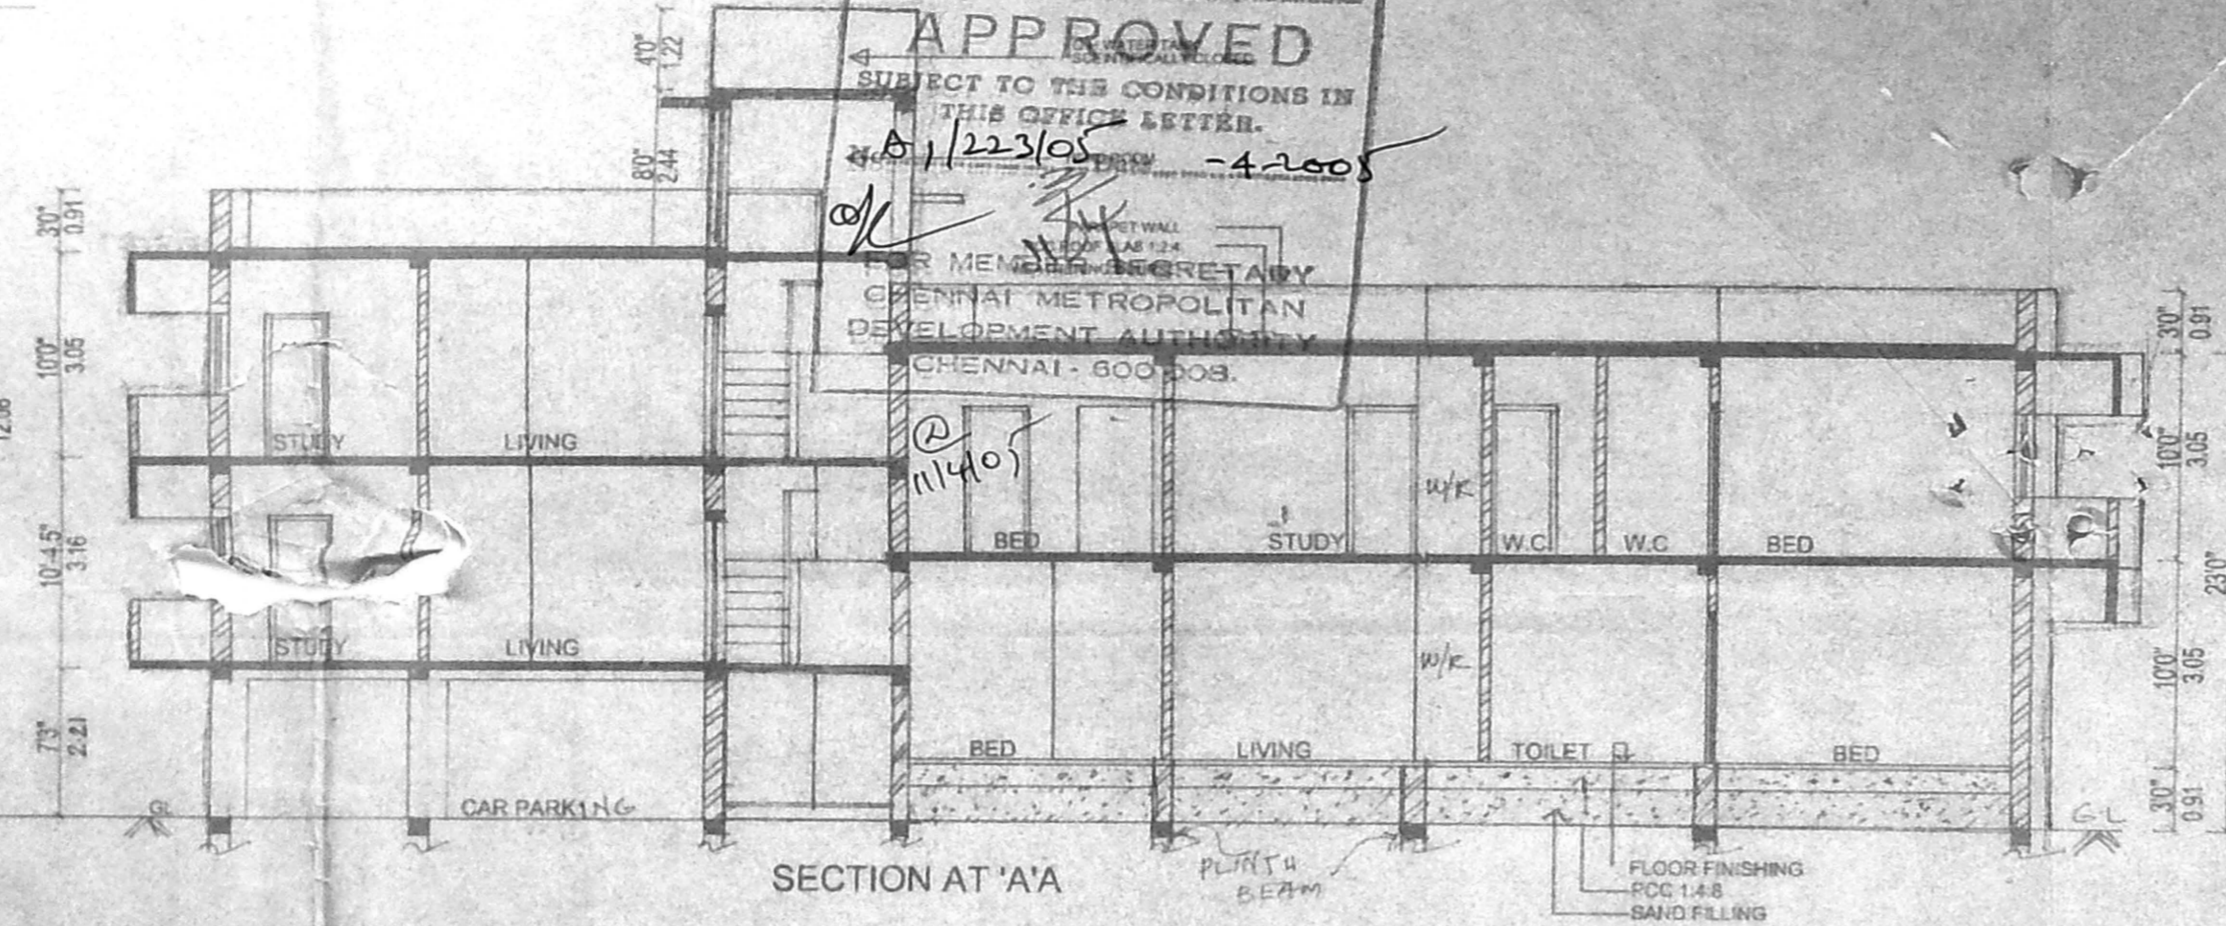


SECTION AT 'A-A'

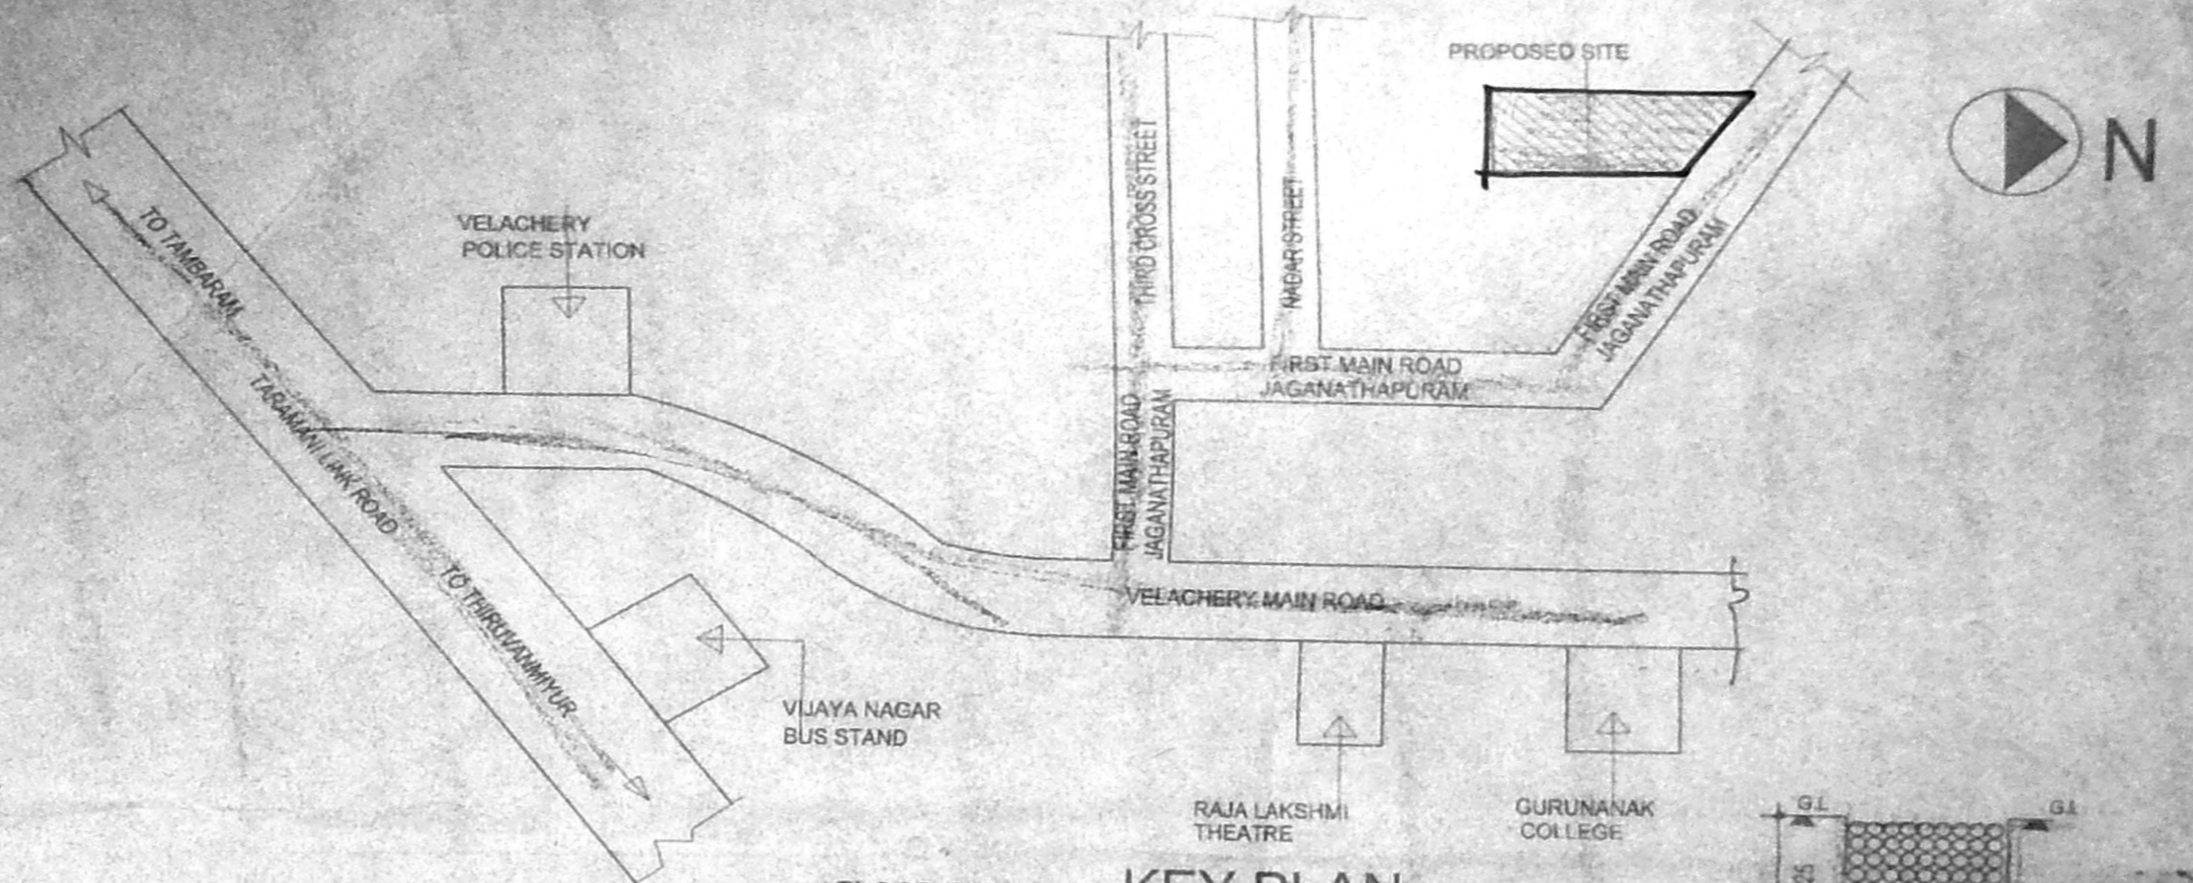


KEY PLAN
 (NOT TO SCALE)

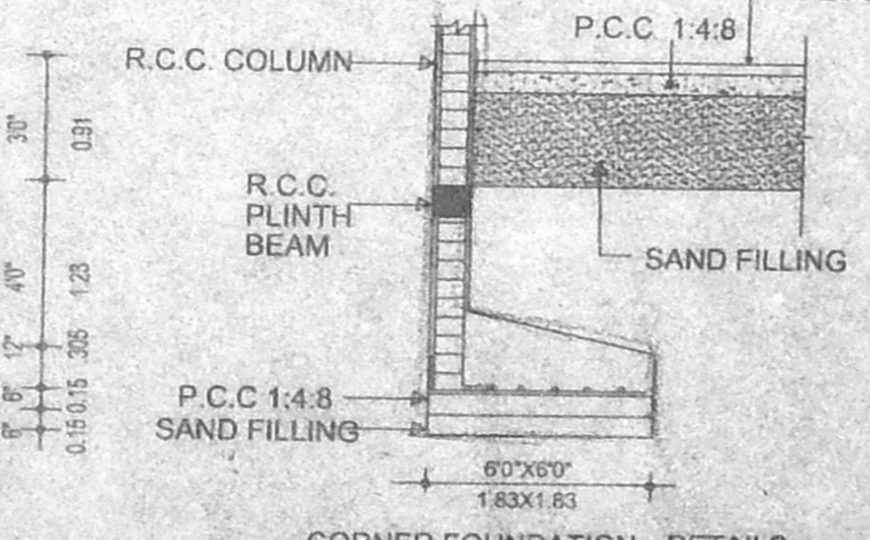


CORNER FOUNDATION DETAILS
 (SCALE=1"=4'0")

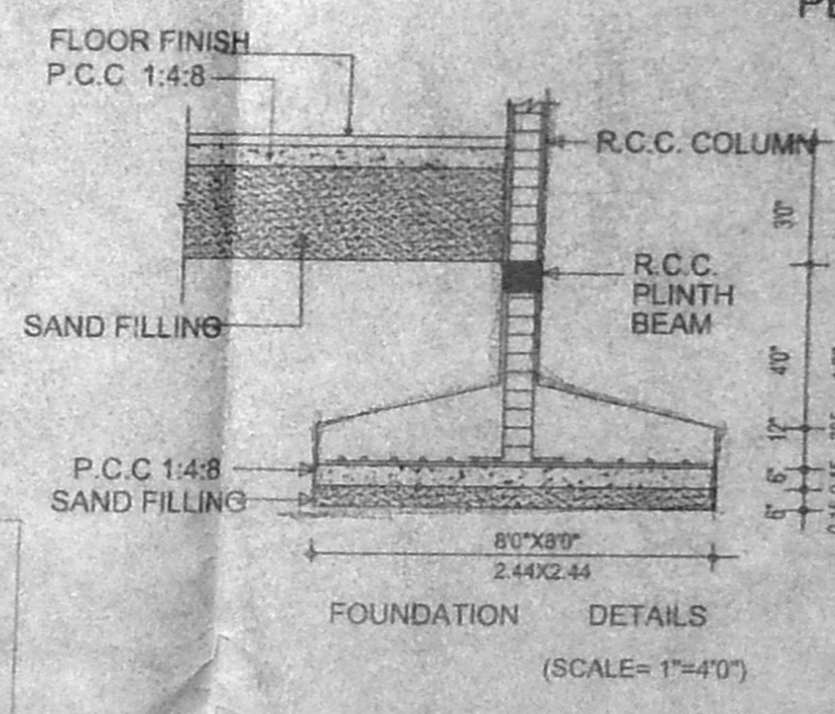


FOUNDATION DETAILS
 (SCALE=1"=4'0")

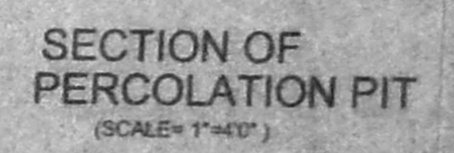


SECTION OF PERCOLATION PIT
 (SCALE=1"=4'0")

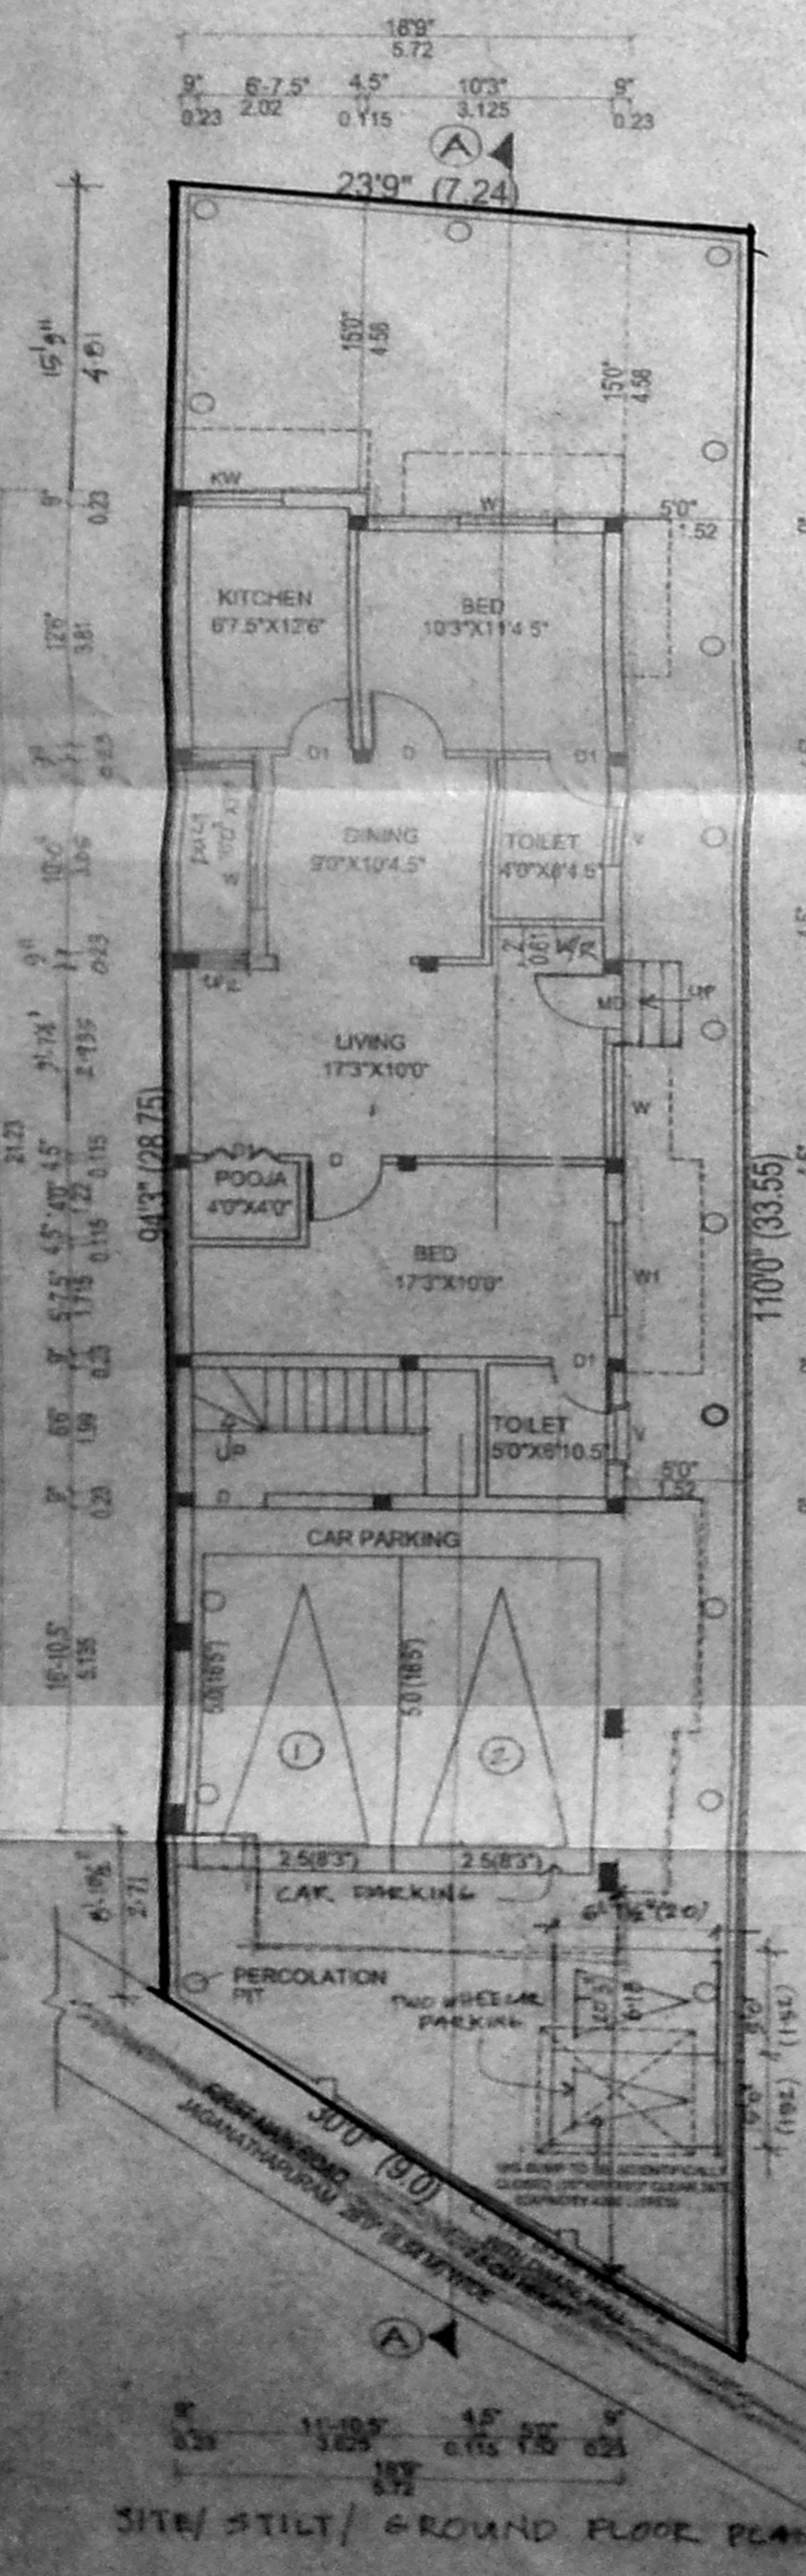


SITE/STILT/ GROUND FLOOR PLAN

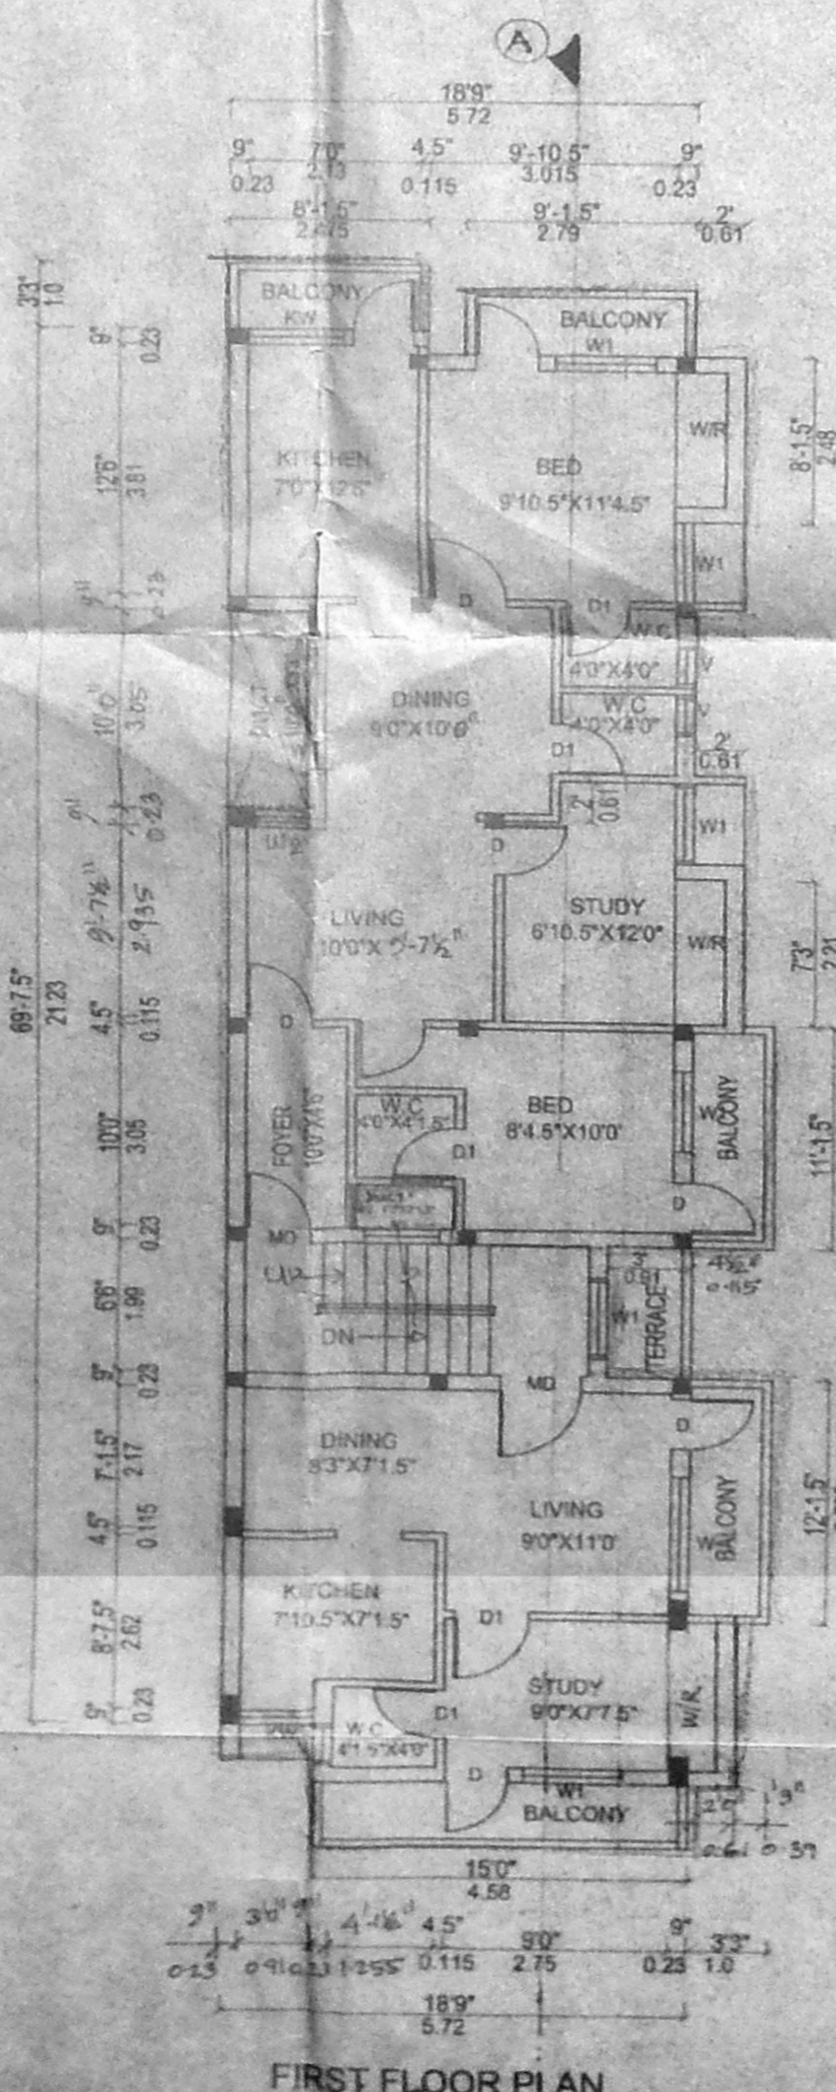


FIRST FLOOR PLAN

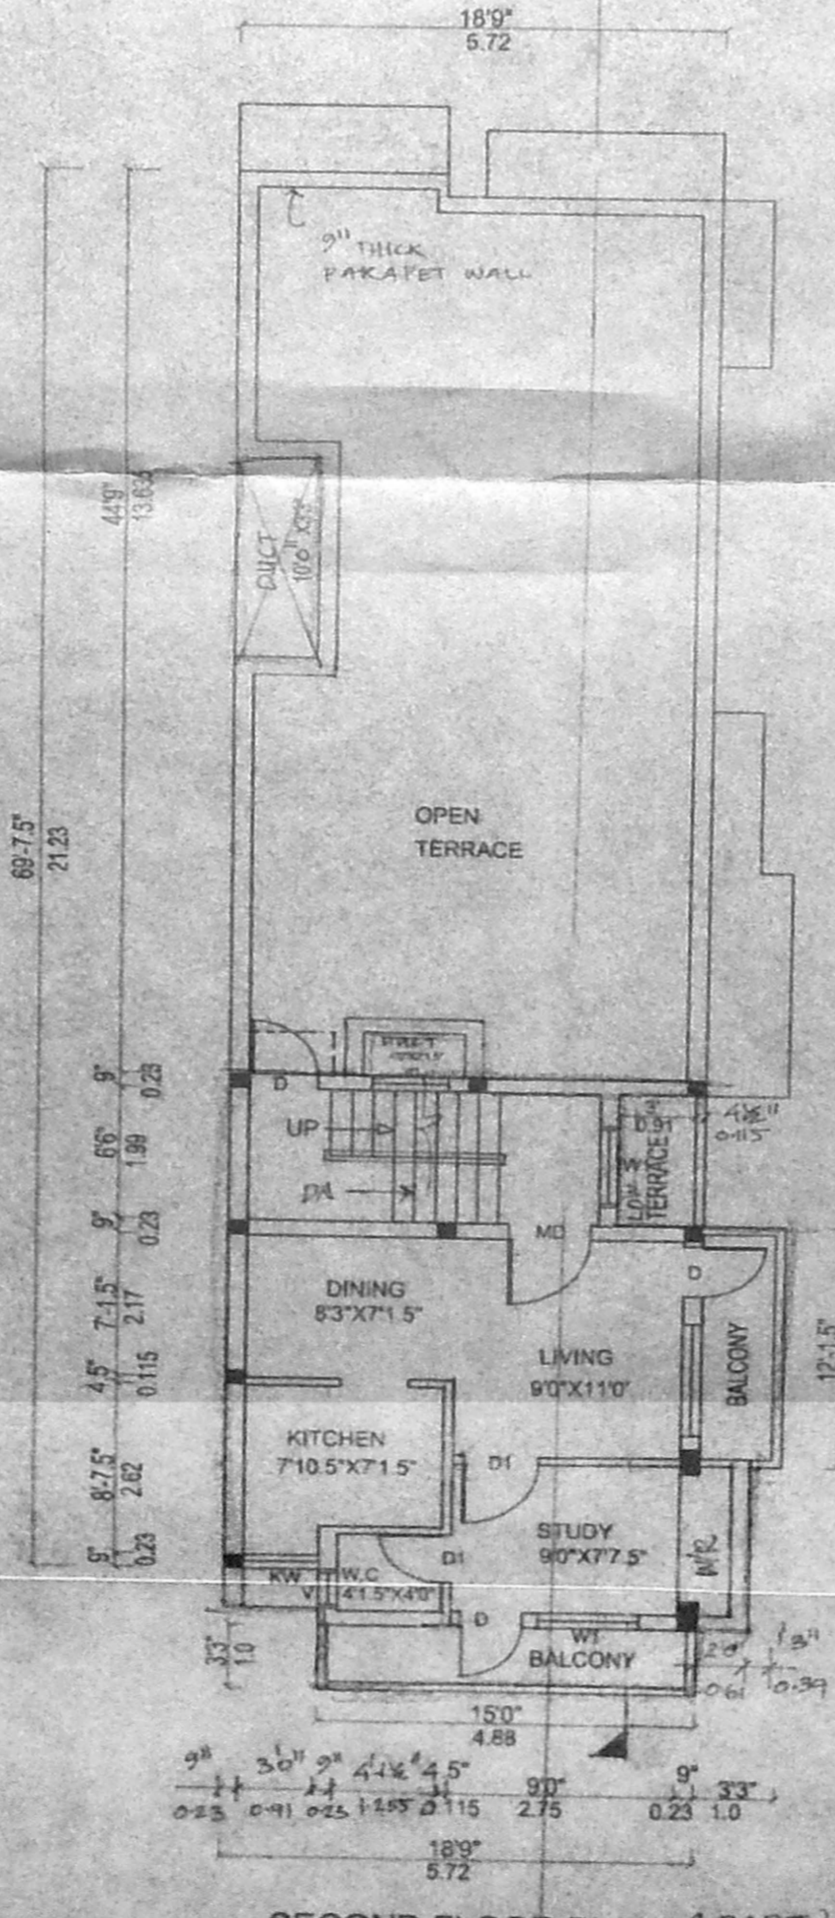


SECOND FLOOR PLAN (PART)

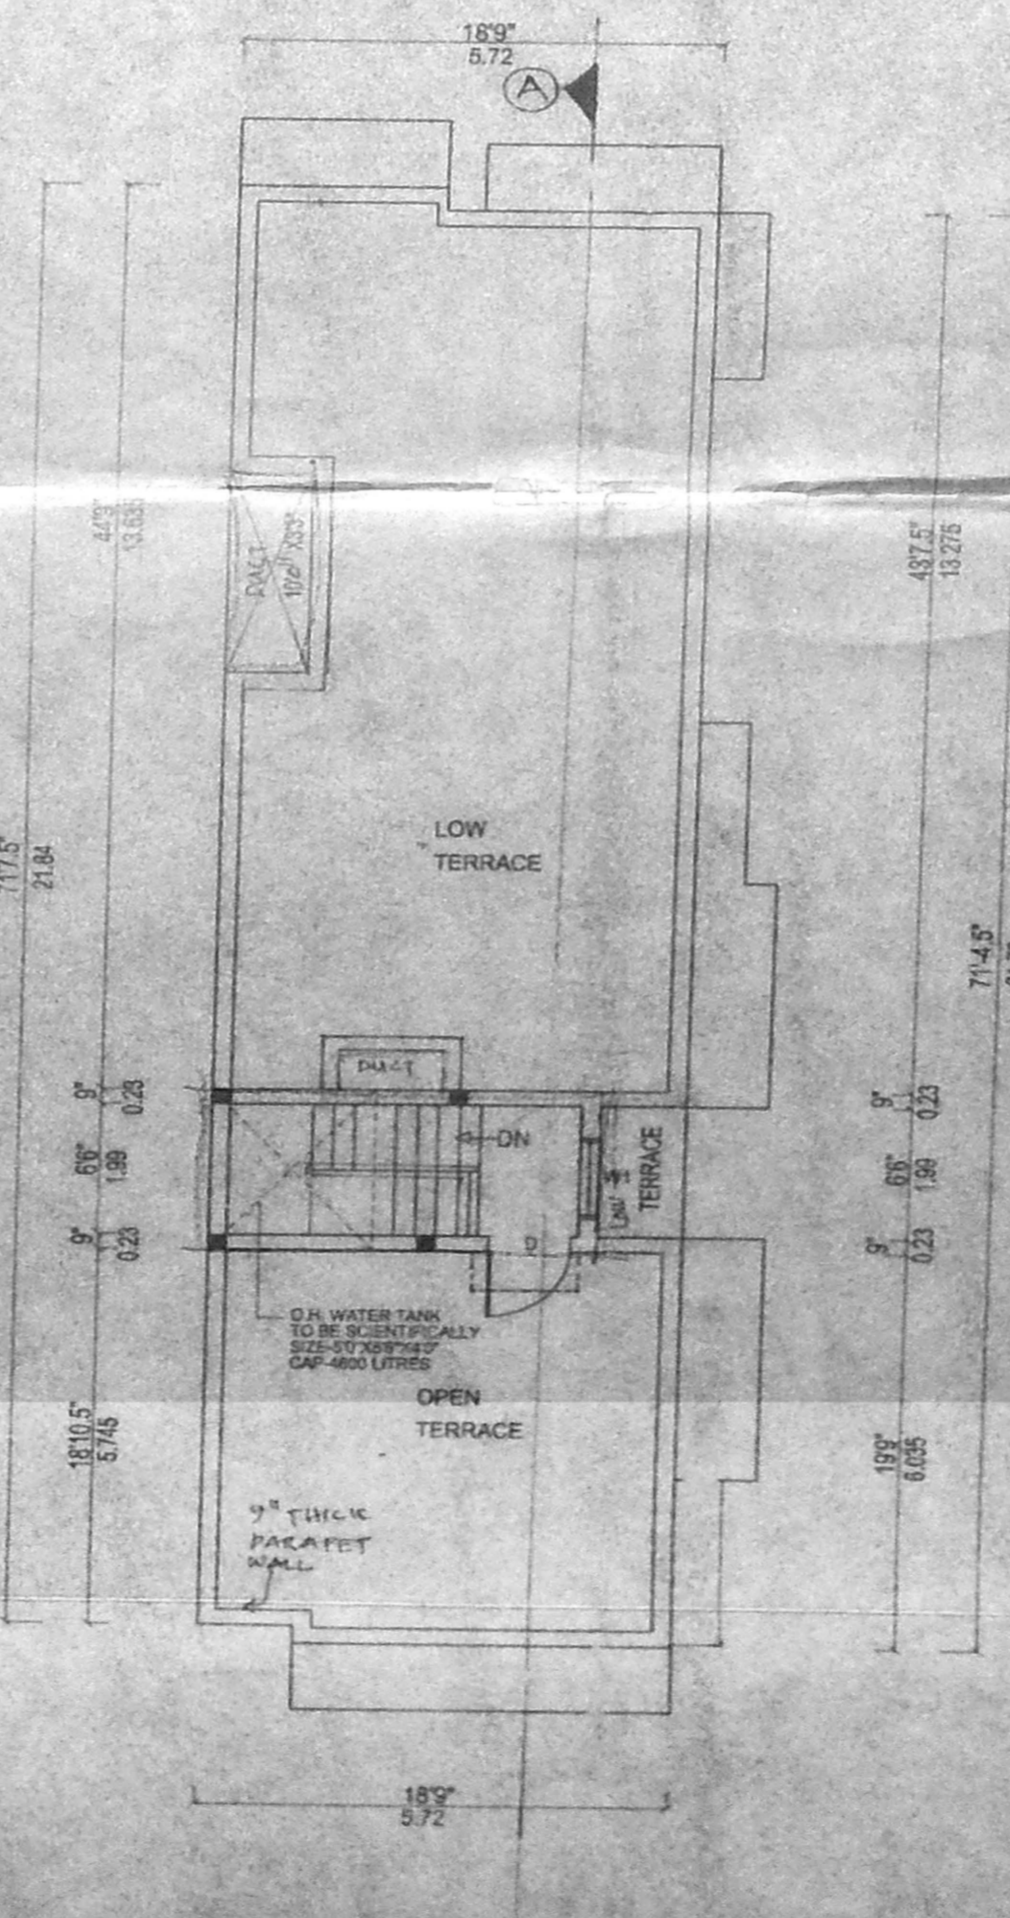


TERRACE FLOOR PLAN

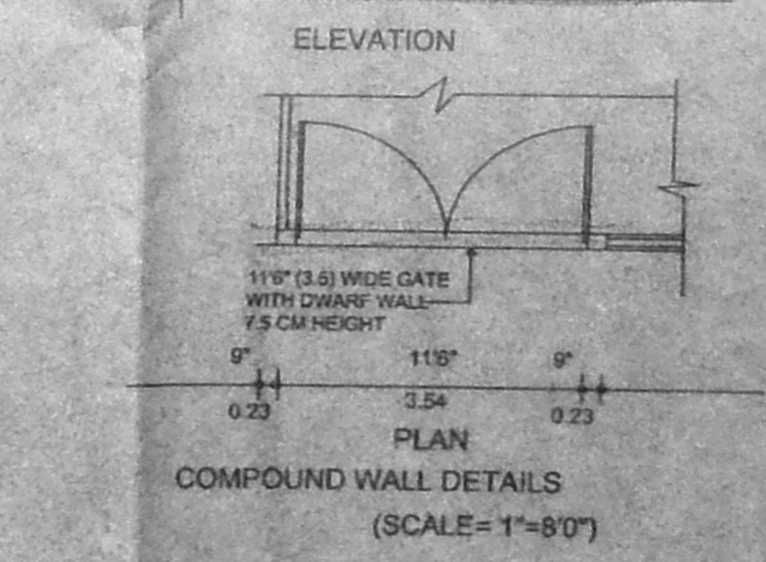

COMPOUND WALL DETAILS
 (SCALE=1"=8'0")

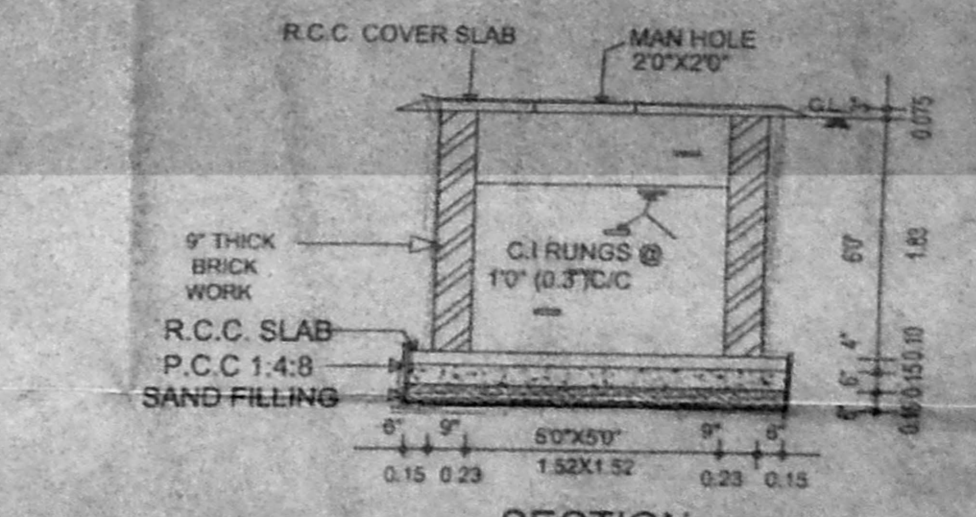

SECTION

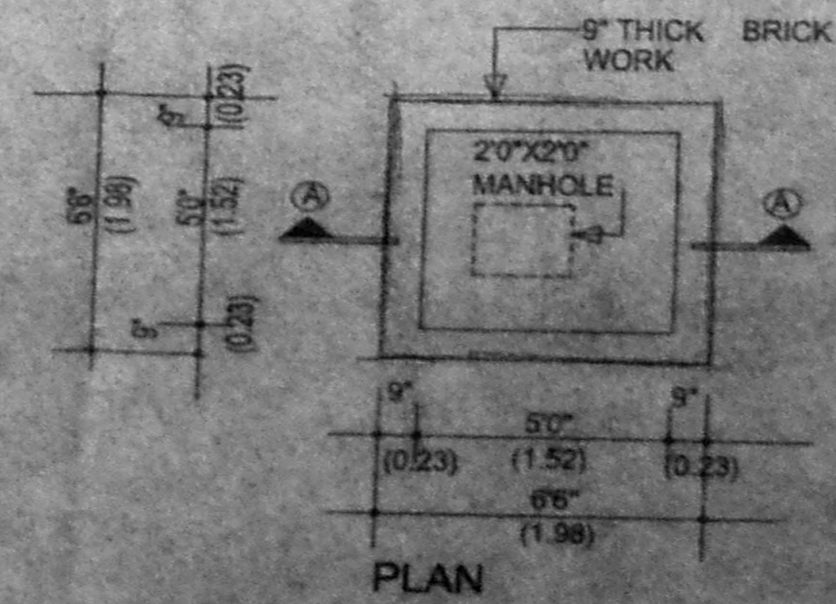

PLAN

SCHEDULE OF JOINERY

MD	MAIN DOOR	3'0" x 7'0"	(1.0 x 2.10)
D	DOOR	3'0" x 7'0"	(0.91 x 2.10)
D1	DOOR	2'8" x 7'0"	(0.78 x 2.10)
W	WINDOW	8'0" x 4'0"	(1.83 x 1.22)
W1	WINDOW	8'0" x 4'0"	(1.22 x 1.22)
W2	WINDOW	4'0" x 6'0"	(1.22 x 1.83)
KW	KITCHEN WINDOW	4'0" x 3'0"	(1.22 x 0.91)
V	VENTILATOR	2'0" x 2'0"	(0.78 x 0.68)

PLAN SHOWING THE PROPOSED RESIDENTIAL BUILDING AT DOOR NO:03, PLOT No:2-A FIRST MAIN ROAD, JAGANATHAPURAM, VELACHERY, CHENNAI-42, DIVISION 153, ZONE - X

S.NO: 440 PART 9, 441 PART VELACHERY VILLAGE. SUB-DIVISION APPROVED WIDE 30/10/2004 dated 16/12/2004

AREA STATEMENT

PLOT EXTENT	243.42	238.97
GROUND FLOOR AREA	143.46	67.45
FIRST FLOOR AREA	150.93	131.50
SECOND FLOOR AREA	58.00	58.00
TOTAL BUILTUP AREA	305.21	288.00
F.S.I	1.245	
PLOT COVERAGE	61.74%	

COLOUR INDEX

- PROPOSED
- ROAD
- SITE BOUNDRY

SCALE: 1"=8'0" (1:100)
 ALL DIMENSIONS ARE IN FEET AND INCHES & METRES

SIGNATURE OF THE OWNER

SIGNATURE OF THE LICENSED SURVEYOR

G. DEIVASIGAMANI, D.C.
 LICENSED SURVEYOR No. 148
 R.T.D. CH. F. D. MAIN
 MIN. OF DEFENCE,
 CORPORATION OF CHENNAI & CMDR
 155, PAPER MILLS ROAD
 PERAVALLUR, CHENNAI-600 018