



A1/23145 for

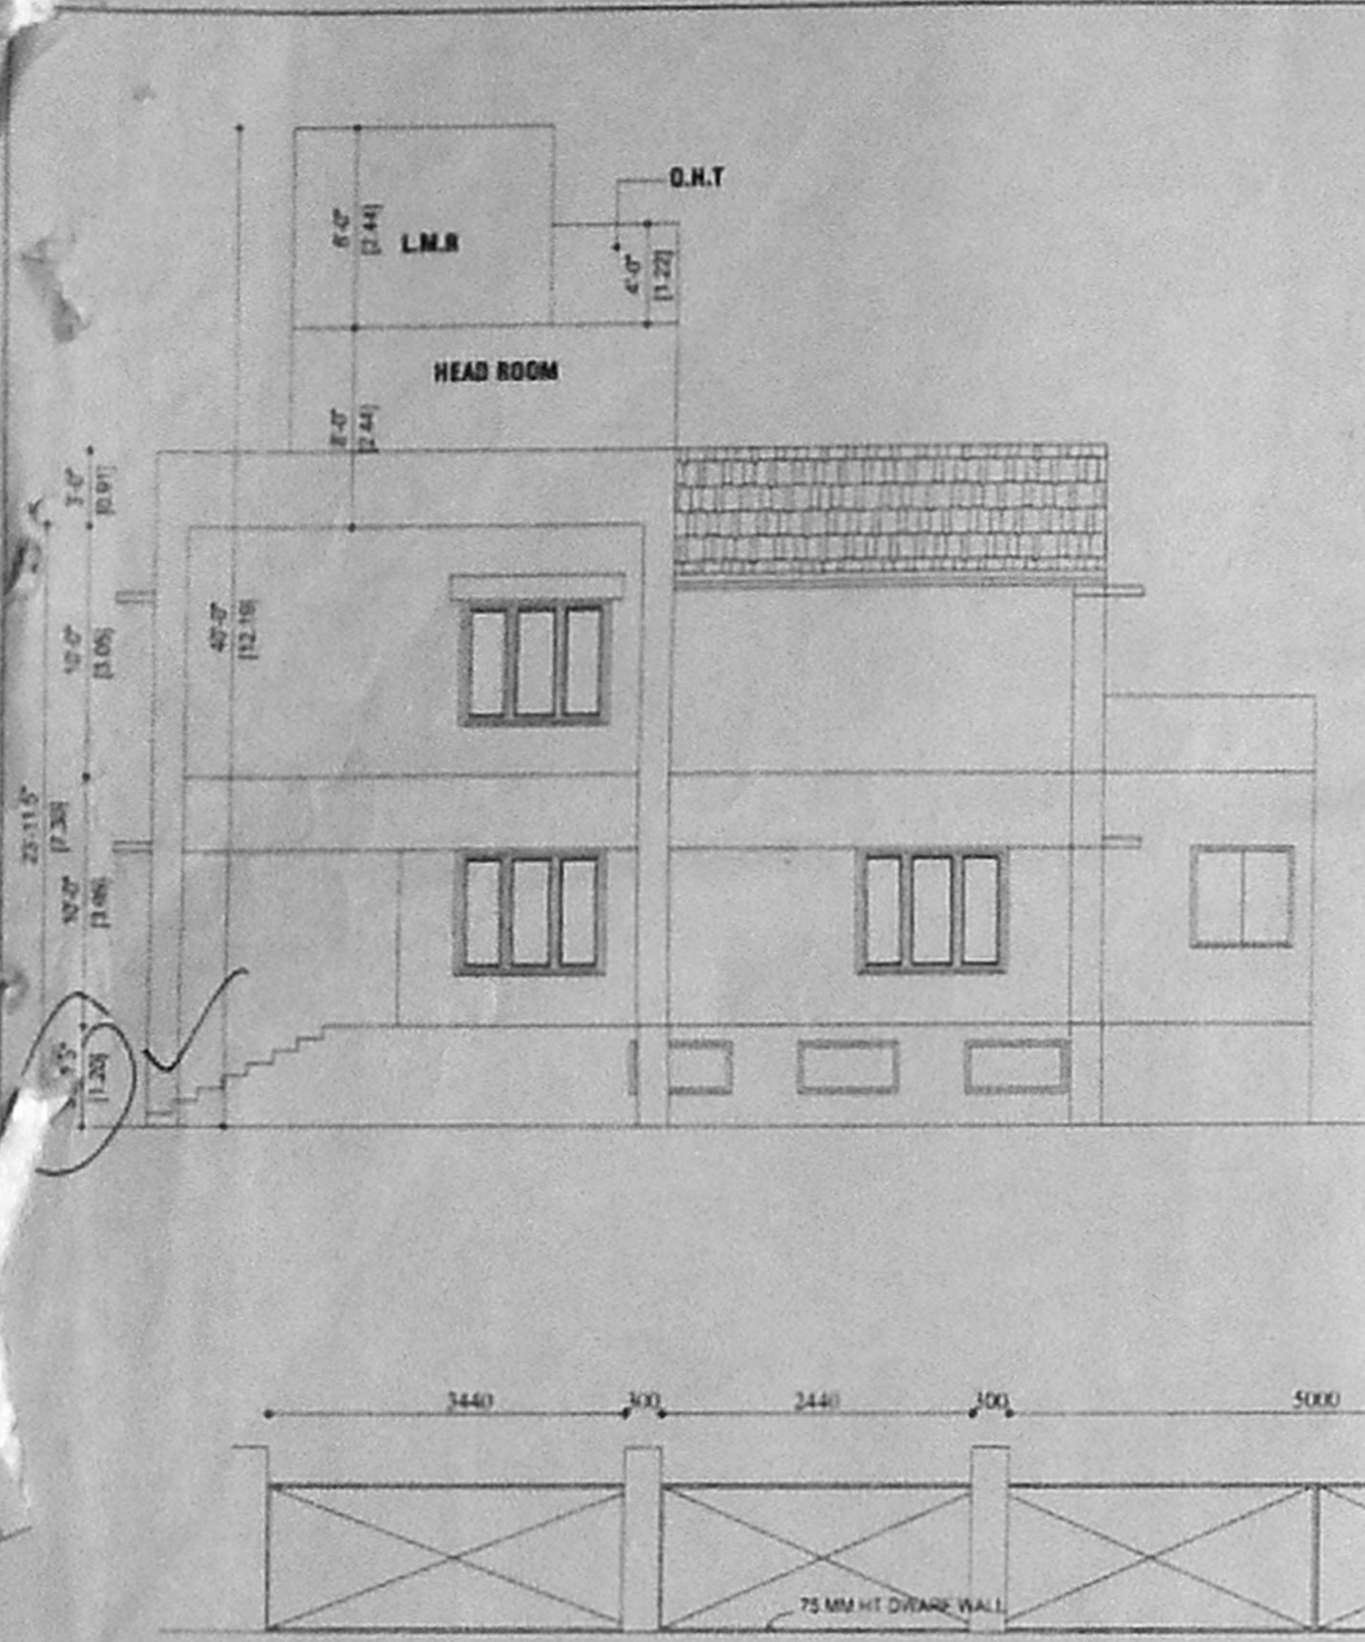



SLIDING GATE ELEVATION  
SCALE 1:75

திட்ட வரைய அனுமதி எண்  
A/1808/108/2006  
ஒப்பளிக்கப்பட்டது  
இவ்வலுவலகக் கட்ட எண் A1/R3145/05  
நாள் 3.06 ல் குறிப்பிடப்பட்டுள்ள  
வரையறைகளுக்கு உட்பட்டது  
உறுப்பினர் செயலாக்காக  
சென்னைப் பெருமகர் வளர்ச்சிக் குறும்  
சென்.அ.எ - 600 008.


சு.கி. 16/9

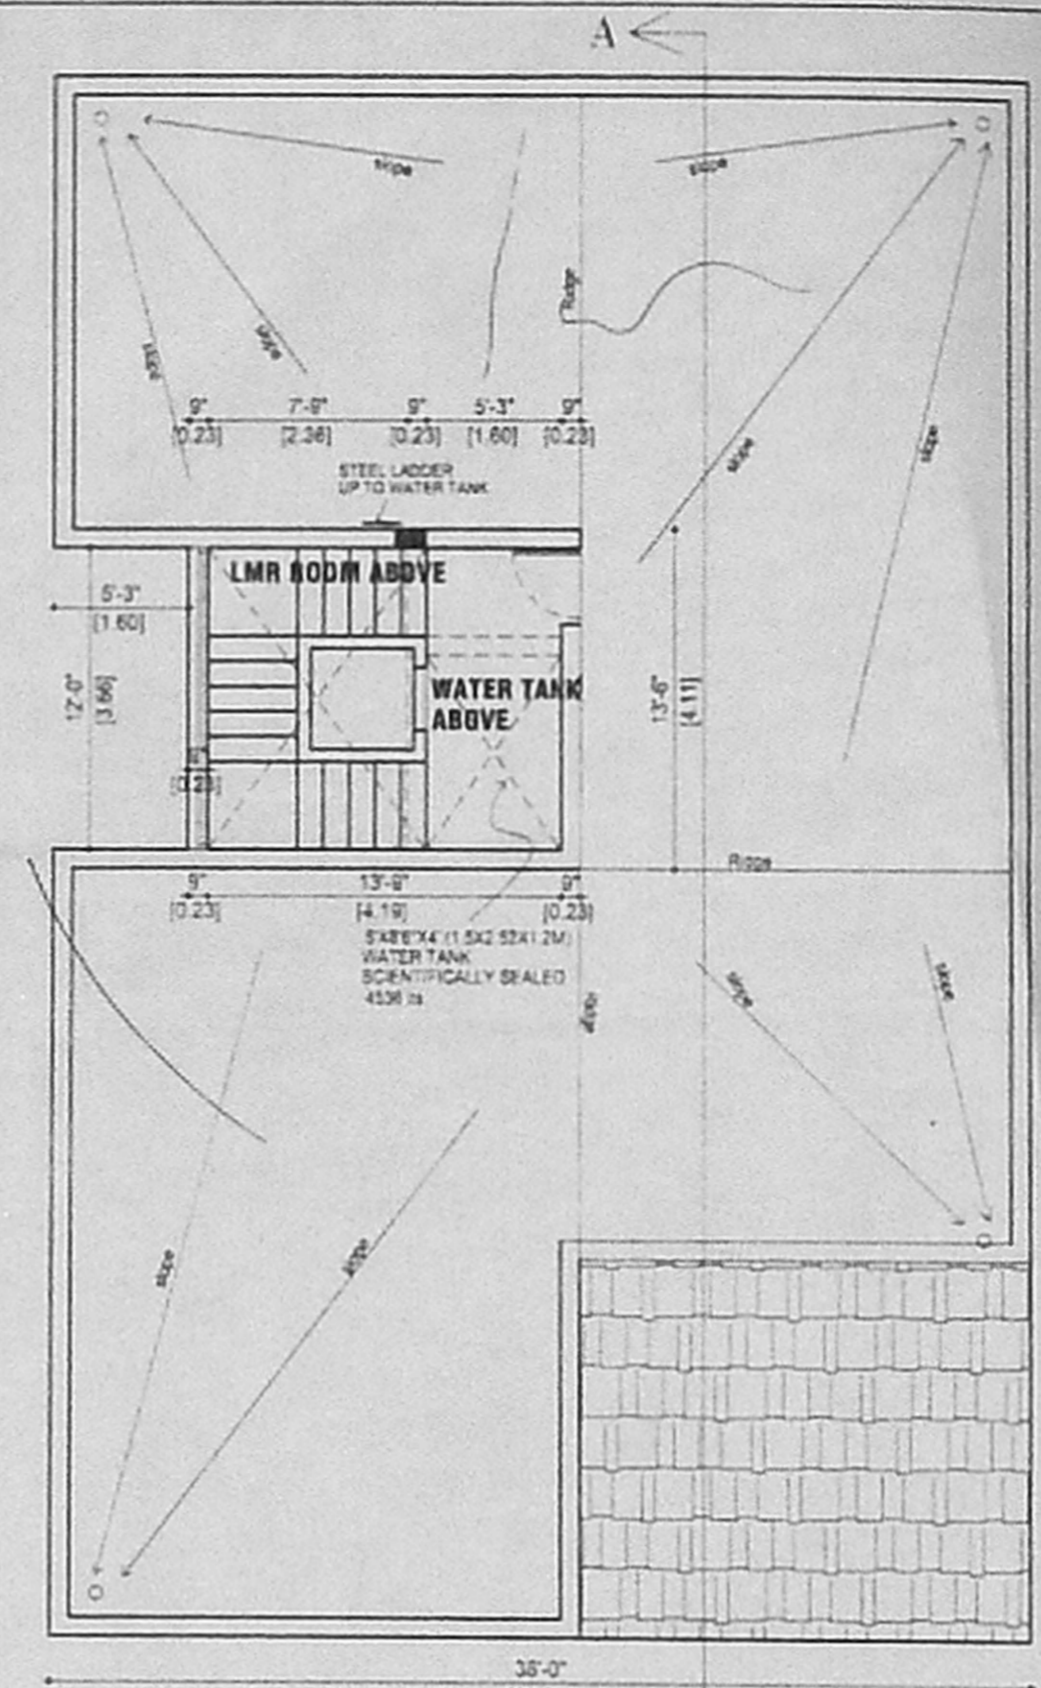

TERRACE FLOOR PLAN

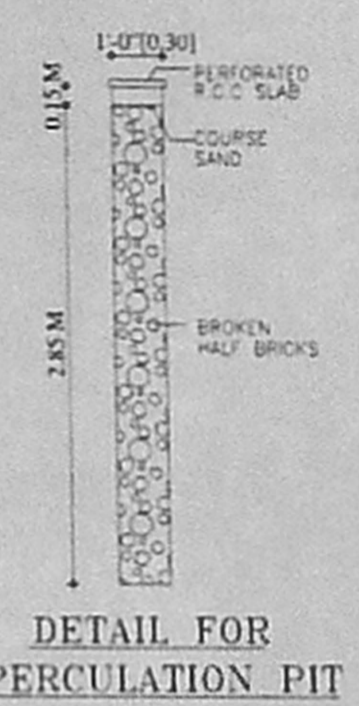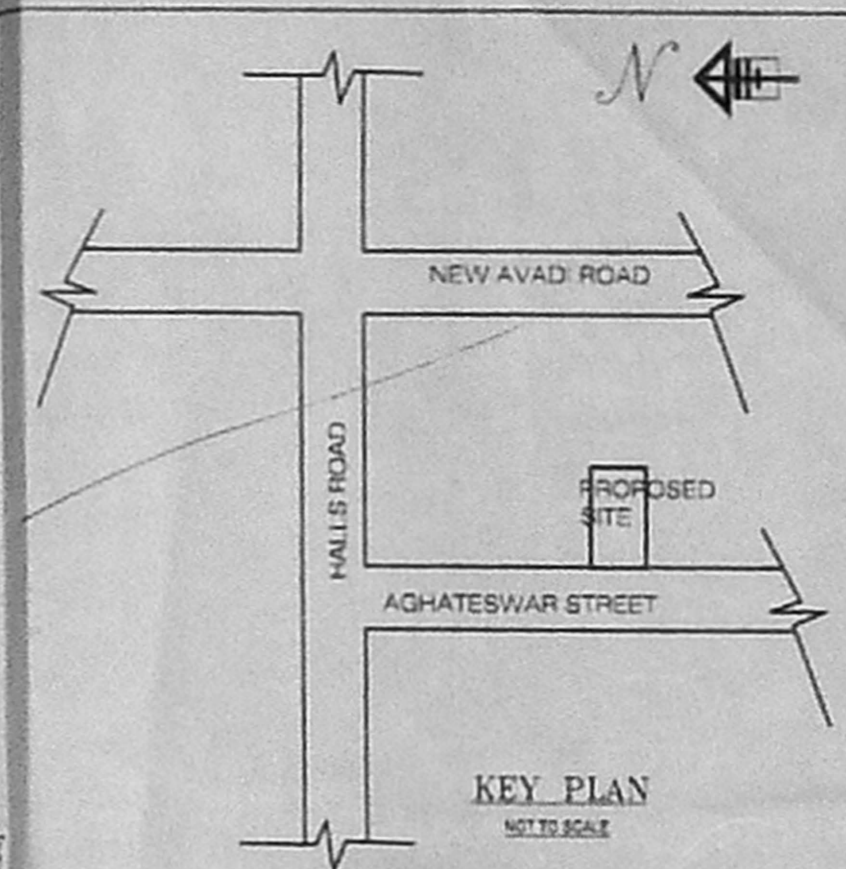

DETAIL FOR PERCOLATION PIT

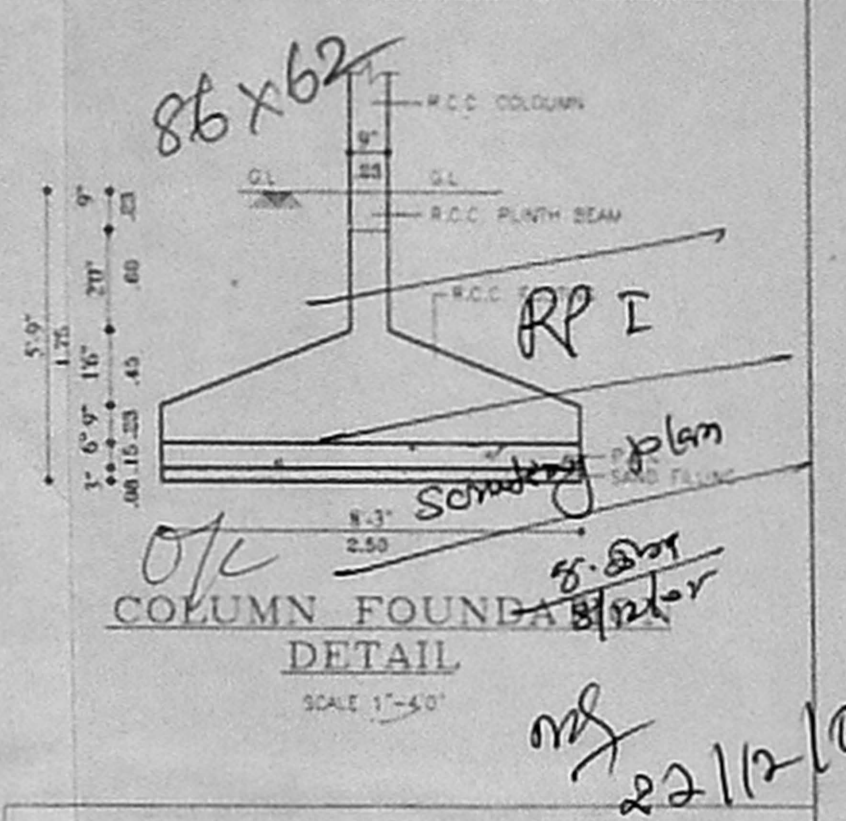

COLUMN FOUNDATION DETAIL  
SCALE 1"=5'-0"

PLAN SHOWING THE PROPOSED RESIDENTIAL BUILDING AT PLOT NO.-16, HALLS ROAD, AGHATESWAR STREET, KILPAUK, CHENNAI-10 IN S.NO.-90 AND IN C.C. NO.-114, DIVISION-69, ZONE-V  
SCALE 1"=8'-0"(1:100)

SCHEDULE OF JOINERY

TYPE	DESCRIPTION	SIZE
D1	Entrance door	3'-6" x 7'-0"
D2	Door	3'-0" x 7'-0"
D3	Door	2'-6" x 7'-0"
W1	Window	6'-0" x 4'-6"
W2	Window	4'-0" x 4'-6"
W3	Window	26" x 4'-6"
V1	Ventilator	2'-0" x 2'-0"

AREA STATEMENT


AREA STATEMENT	SQ.FT	SQ.M
PLOT AREA	3960.00	367.88
GROUND FLOOR	2441.26	226.79
FIRST FLOOR	2293.00	213.01
TOTAL	4734.26	439.80
F.S.I	61.64%	
PLOT COVERAGE	1.19	
BASEMENT FLOOR (NON-F.S.I)	808.40	75.10

COLOR INDICATION


PROPOSED CONSTRUCTION	<input type="checkbox"/>
PLOT BOUNDARY	<input type="checkbox"/>
ROAD ACCESS	<input type="checkbox"/>

OWNER'S SIGNATURE


M.S. RAJESWARA CHARYULU  
Architect, Engineer & Contractor  
Residence: 19/12, Rameswaram Rd., Tambakkam, Chennai - 600 088.

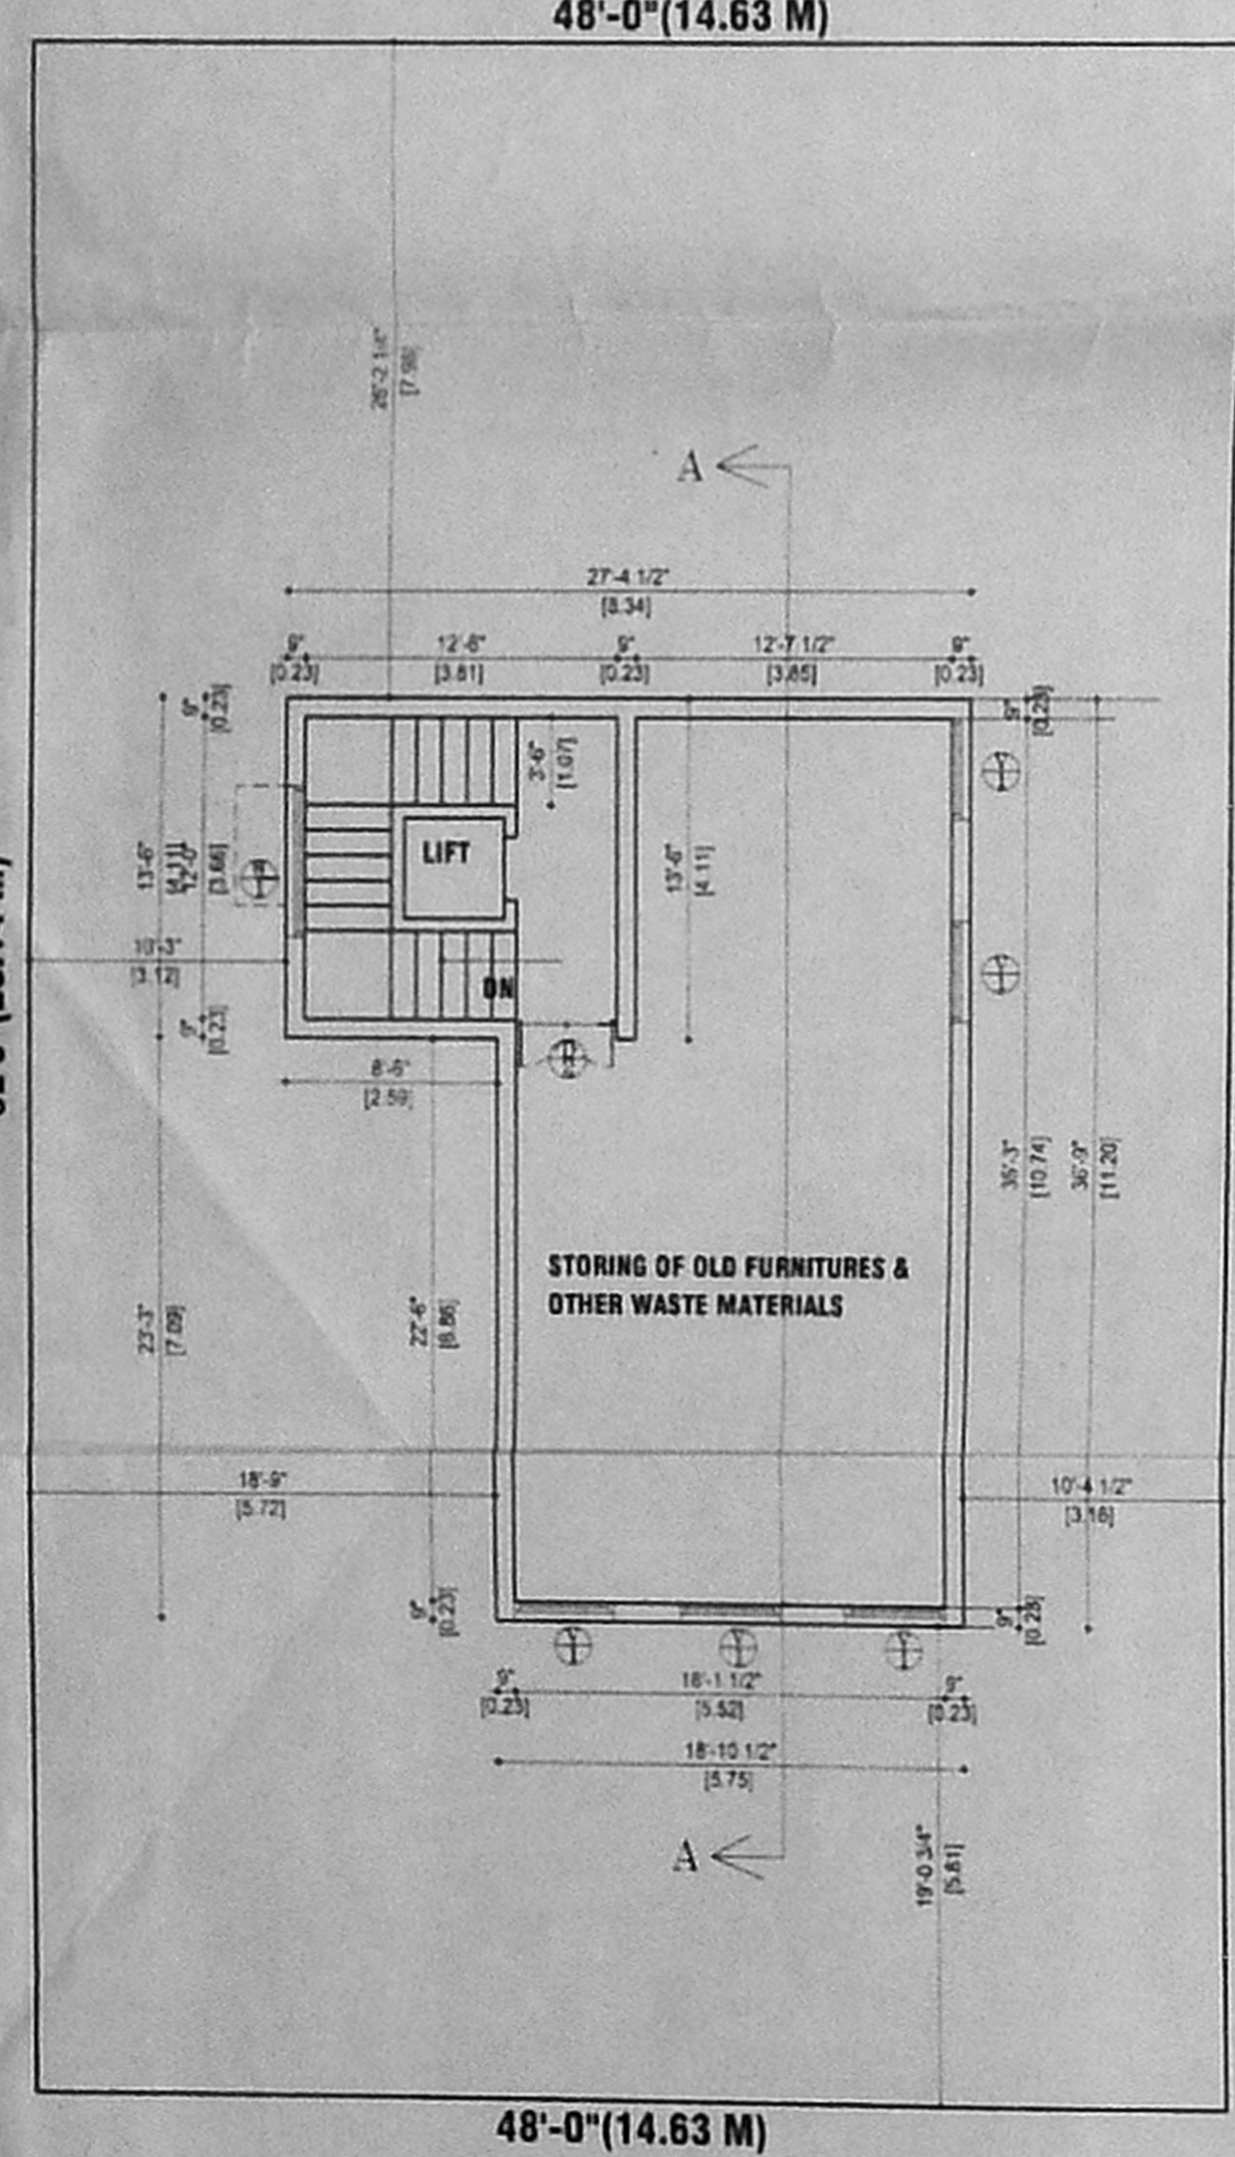

BASEMENT FLOOR PLAN

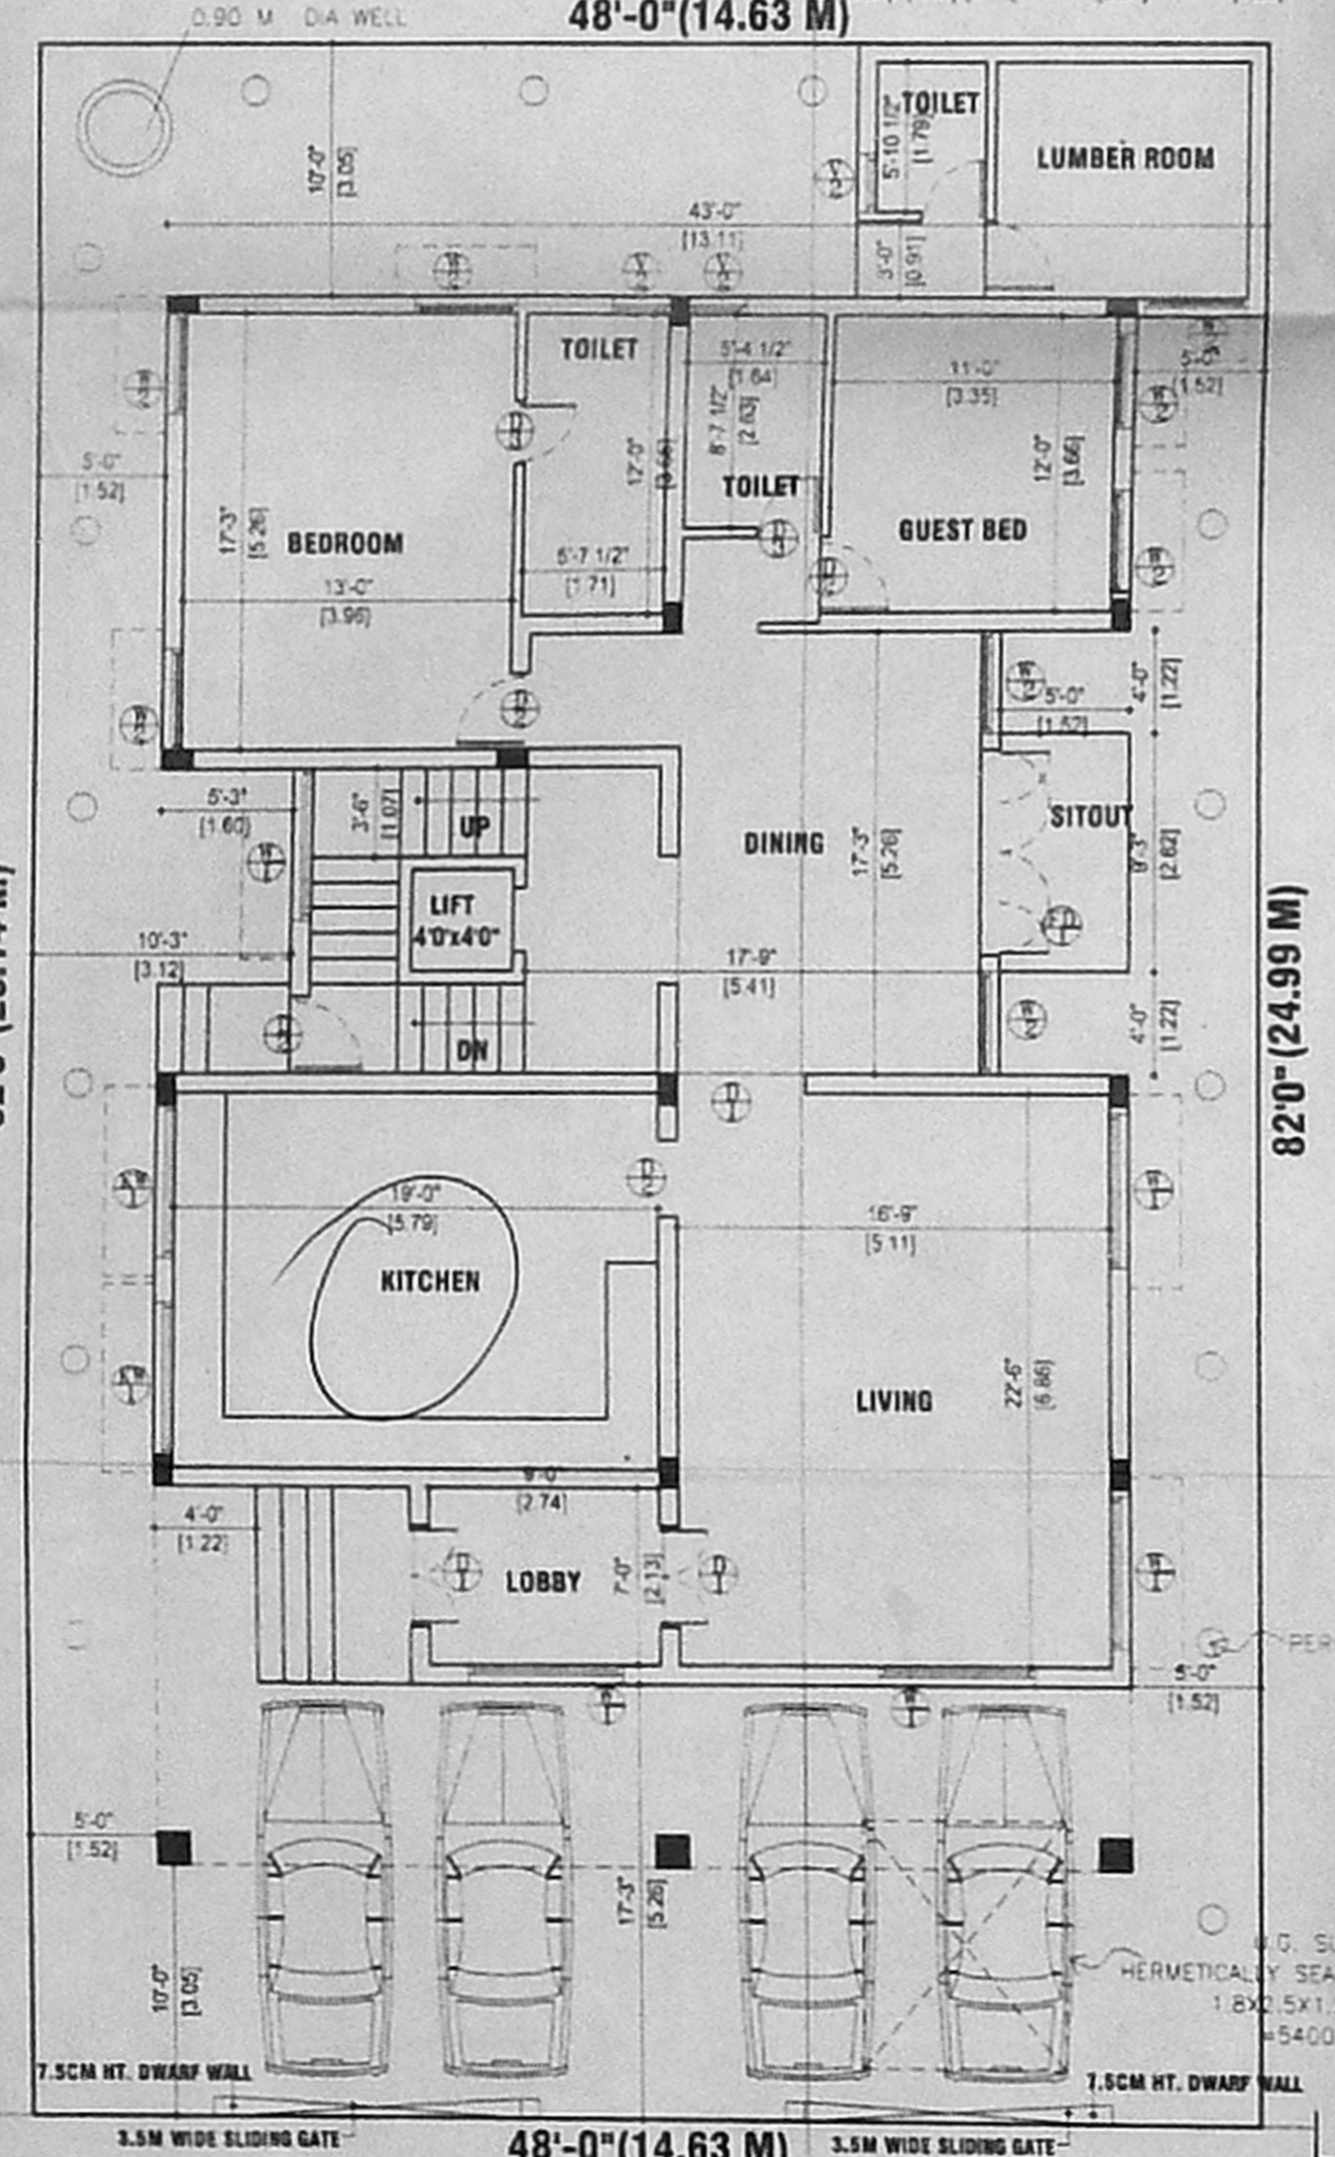


SITE CUM GROUND FLOOR PLAN

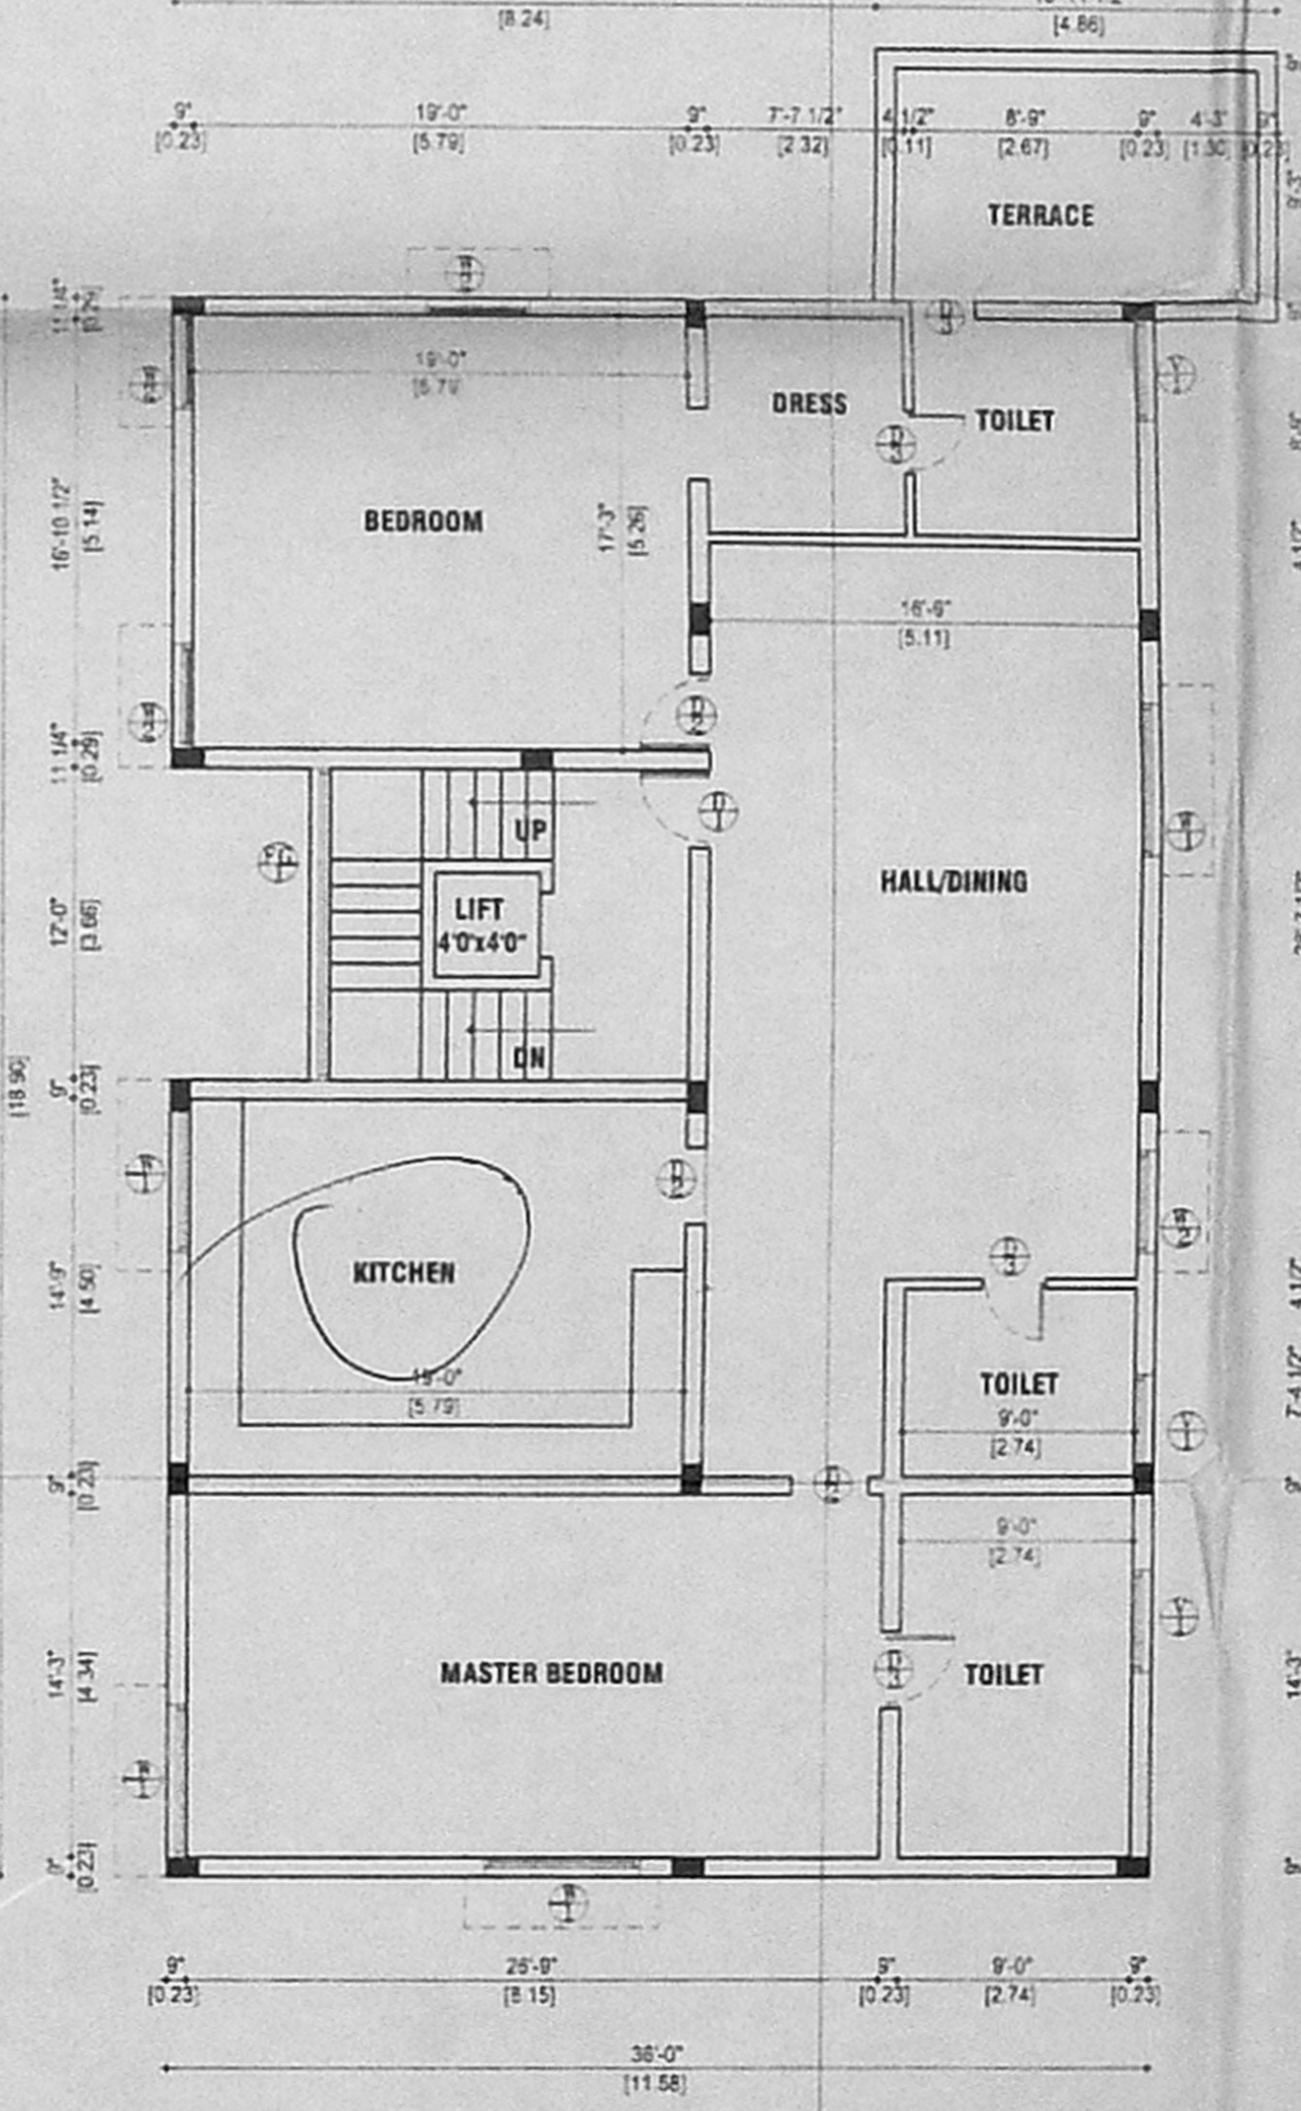


FIRST FLOOR PLAN




DWARF WALL SECTION  
SCALE 1"=4'-0"

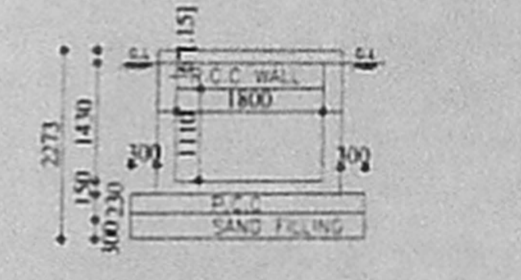

SECTION ON C-C

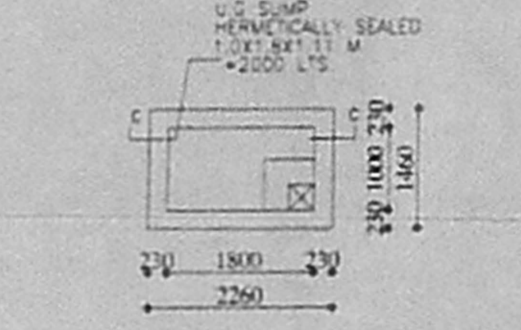

SUMP DETAIL

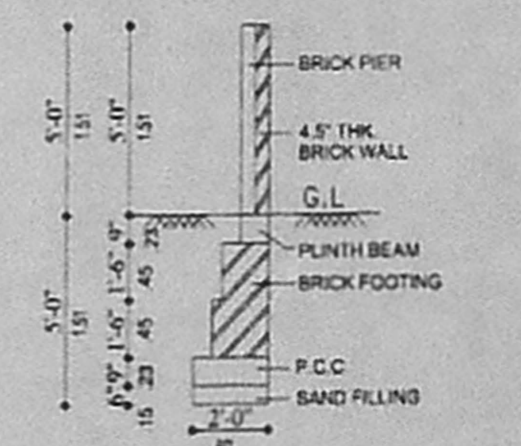

COMPOUND WALL DETAIL  
SCALE 1"=4'-0"

LICENCED SURVEYOR