



OFFICE COPY

PLAN SHOWING THE PROPOSED CONSTRUCTION OF RESIDENTIAL BUILDING AT PLOT NO :- 59, NEW DOOR NO :-15, OLD DOOR NO:- 7, Dr. RADHAKRISHNA NAGAR 1st STREET, (ABDULLA STREET), CHOLLAIMEDU, CHENNAI - 94. IN .T. S. NO:- 150 / 27, BLOCK NO :- 14, PULIYUR VILLAGE, DIVISION - 76, ZONE - V. கு. (பி) எண் 15. எண் 16.3.2005 உதவியாளர்


SCALE : 1 : 100
 SPECIFICATION
 FOUNDATION CONCRETE 1:2:4 P.C.C 1:4:8 OVER SAND
 FILLING BRICK WORK IN C.M 1:2:4 FOR 23 CM WALLS AND IN C.M 1:4 FOR 11 CM WALLS WALL PLASTERING IN C.M 1:4 AND CEILING PLASTERING IN C.M 1:3 R.C.C FOR ROOF SLAB, PLINTH BEAM, LINTEL, LOFT, SUN SHADE, ETC. IN C.C 1:2:4 FLOORING WITH MOSAIC TILES WEATHERING COURSE USING B.J.C IN LIME MORTAR WALL PAINTING 3 COATS USING CEMENT BASED PAINT PAINTING WOOD WORK WITH ENAMEL PAINTING OVER ONE COAT OF PRIMER.

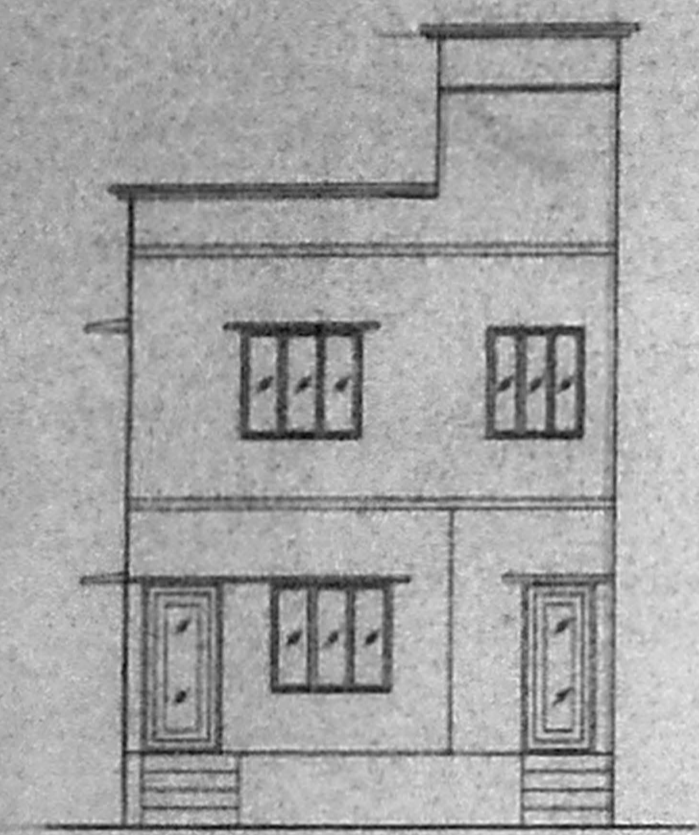


FRONT ELEVATION

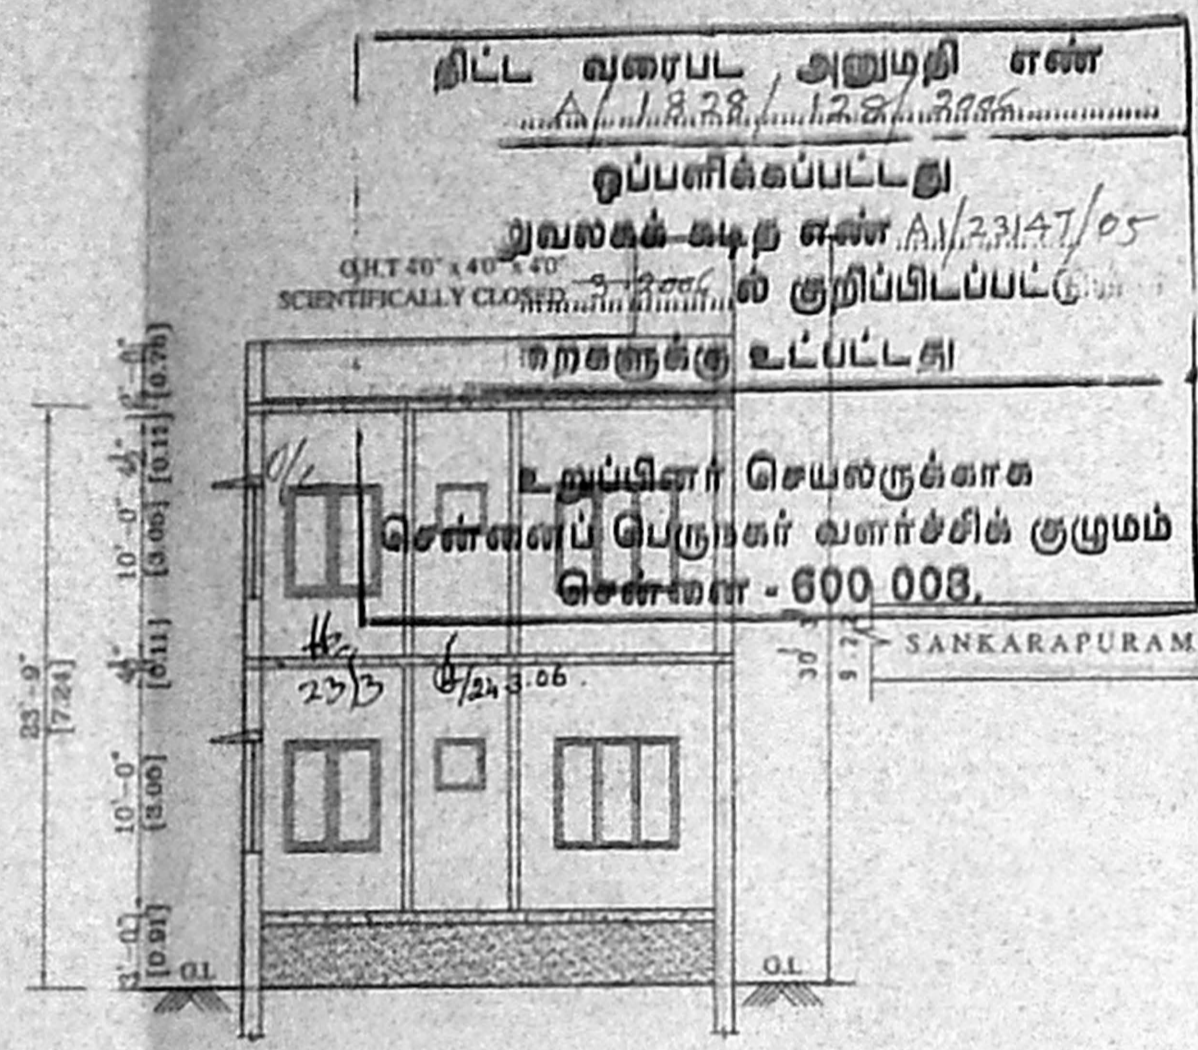


SECTION "AB"

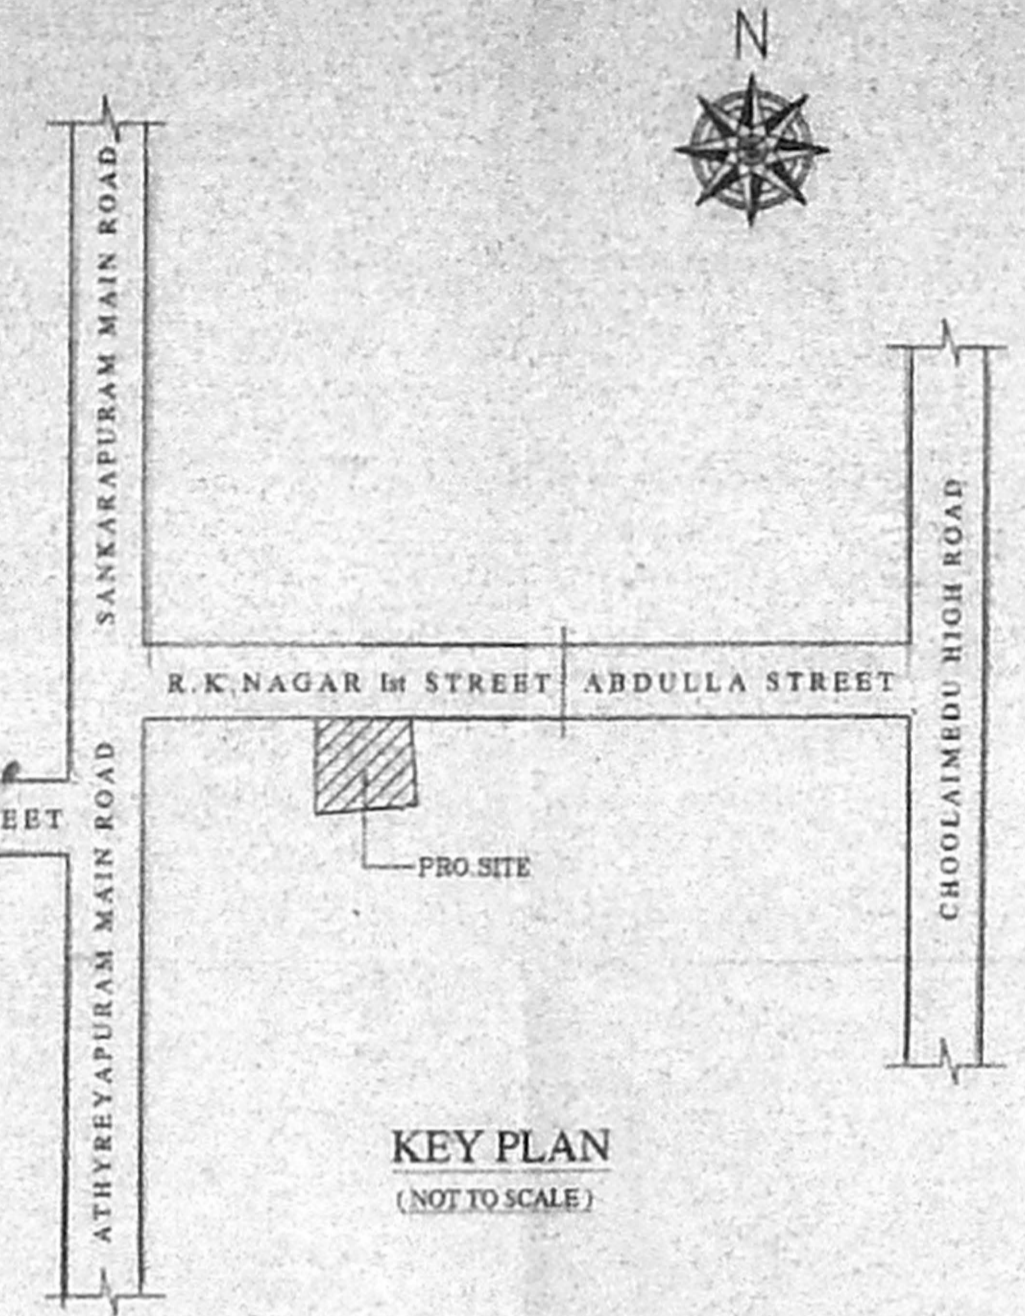


KEY PLAN (NOT TO SCALE)

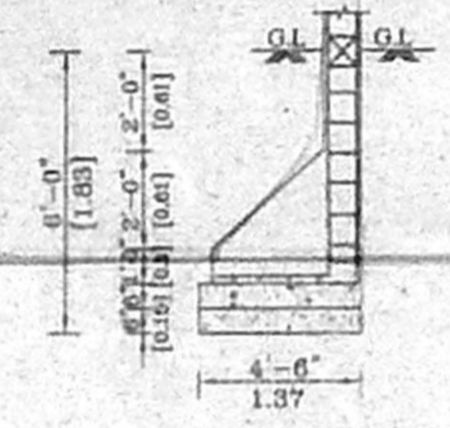

END WALL FOUNDATION DETAILS

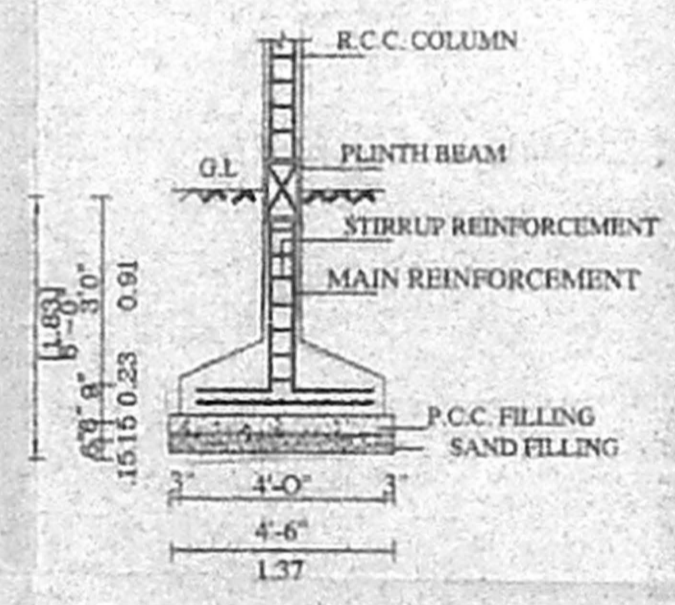

FOUNDATION DETAILS

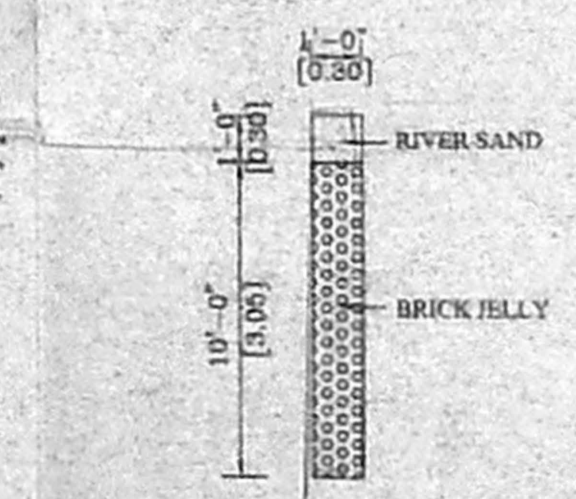

PERCOLATION PITS DETAILS

SCHEDULE OF JOINERIES

D	DOOR	3'-3" x 7'-0"	1.00 x 2.13 (m)
D1	DOOR	3'-0" x 7'-0"	0.91 x 2.13 (m)
D2	DOOR	3'-0" x 7'-0"	0.91 x 2.13 (m)
W	WINDOW	5'-0" x 4'-6"	1.52 x 1.37 (m)
W1	WINDOW	4'-6" x 4'-6"	1.37 x 1.37 (m)
V	VENTILATOR	2'-0" x 2'-0"	0.61 x 0.61 (m)

AREA STATEMENT


PLOT AREA	854.00 SQ.FT	79.70 SQ.M
PRO.G.F AREA	542.00 SQ.FT	50.35 SQ.M
PRO.F.F AREA	542.00 SQ.FT	50.35 SQ.M
PLOT COVERAGE	63.37%	
F.S.I	1.24	

COLOUR INDEX


PROPOSED	ROAD	BOUNDARY
----------	------	----------

OWNER


K. Chinnathurai, D.C.E.
 Consulting Civil Engineer
 Class-II, Licensed Surveyor
 Corporation of Chennai
 Reg. No. 2132004-05
 OM MURUGA PLANNERS
 New No. 19, Old No. 4, Vengalpet Road, 1st St., ARUMBAKAM, CHENNAI - 600 104.
 LICENSED SURVEYOR

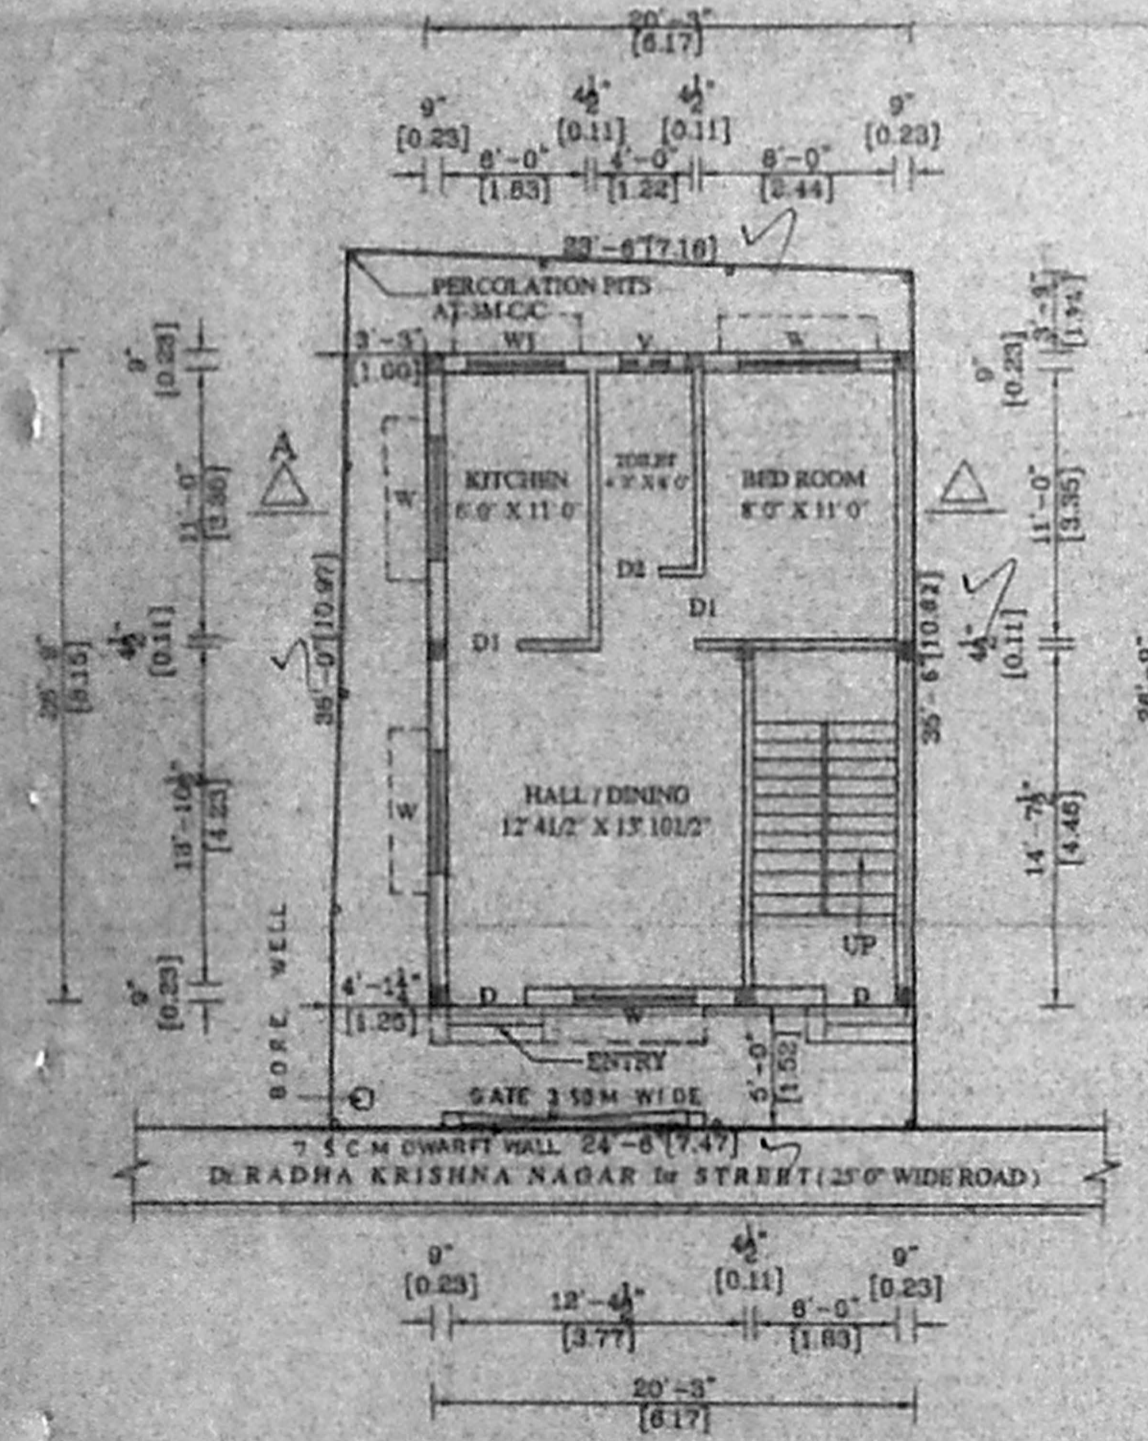


SITE/GROUND FLOOR PLAN

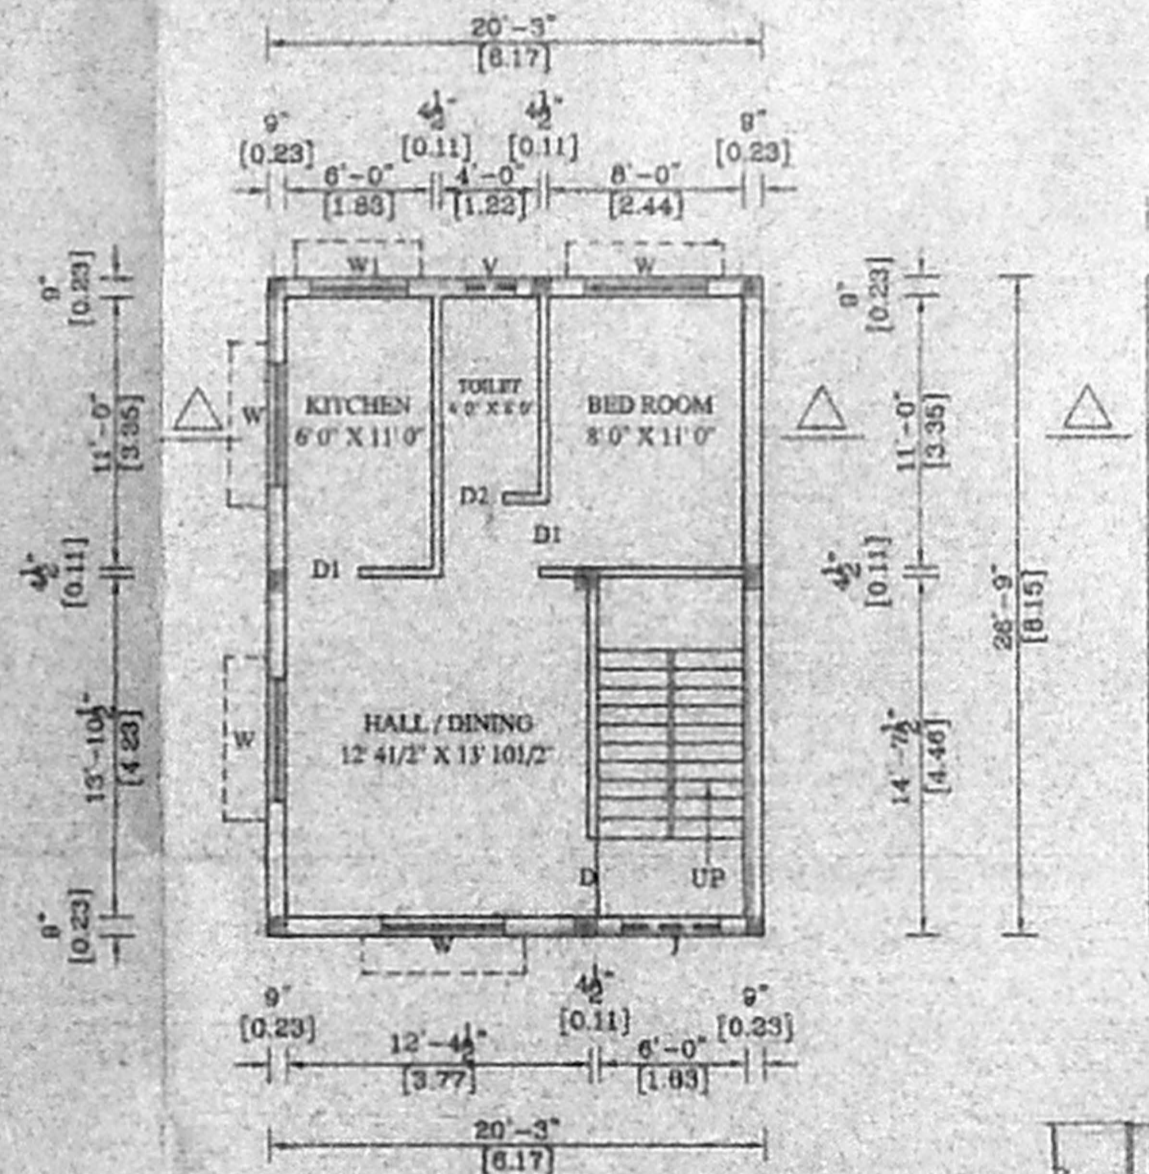

FIRST FLOOR PLAN

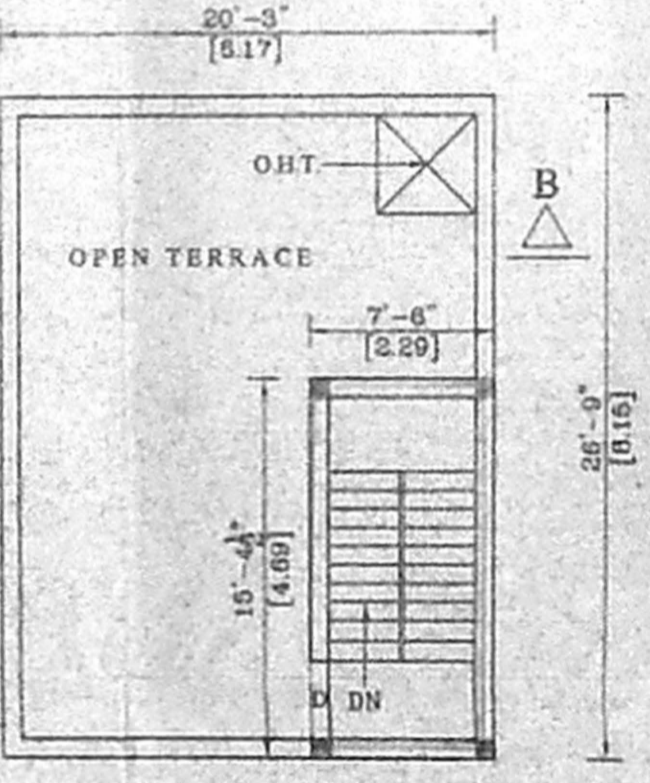

TERRACE FLOOR PLAN

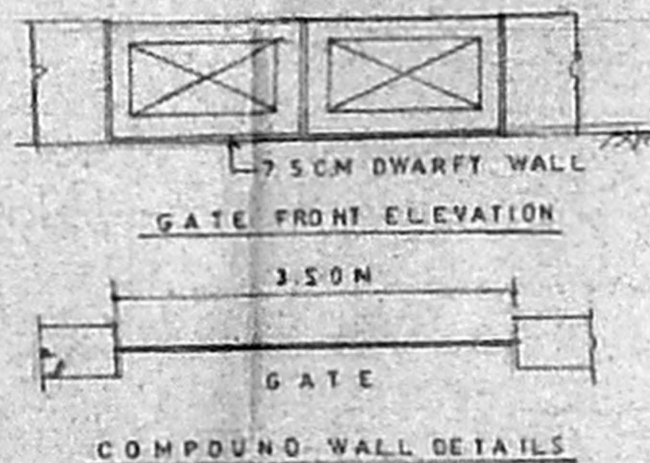

COMPOUND WALL DETAILS

