




ELEVATION

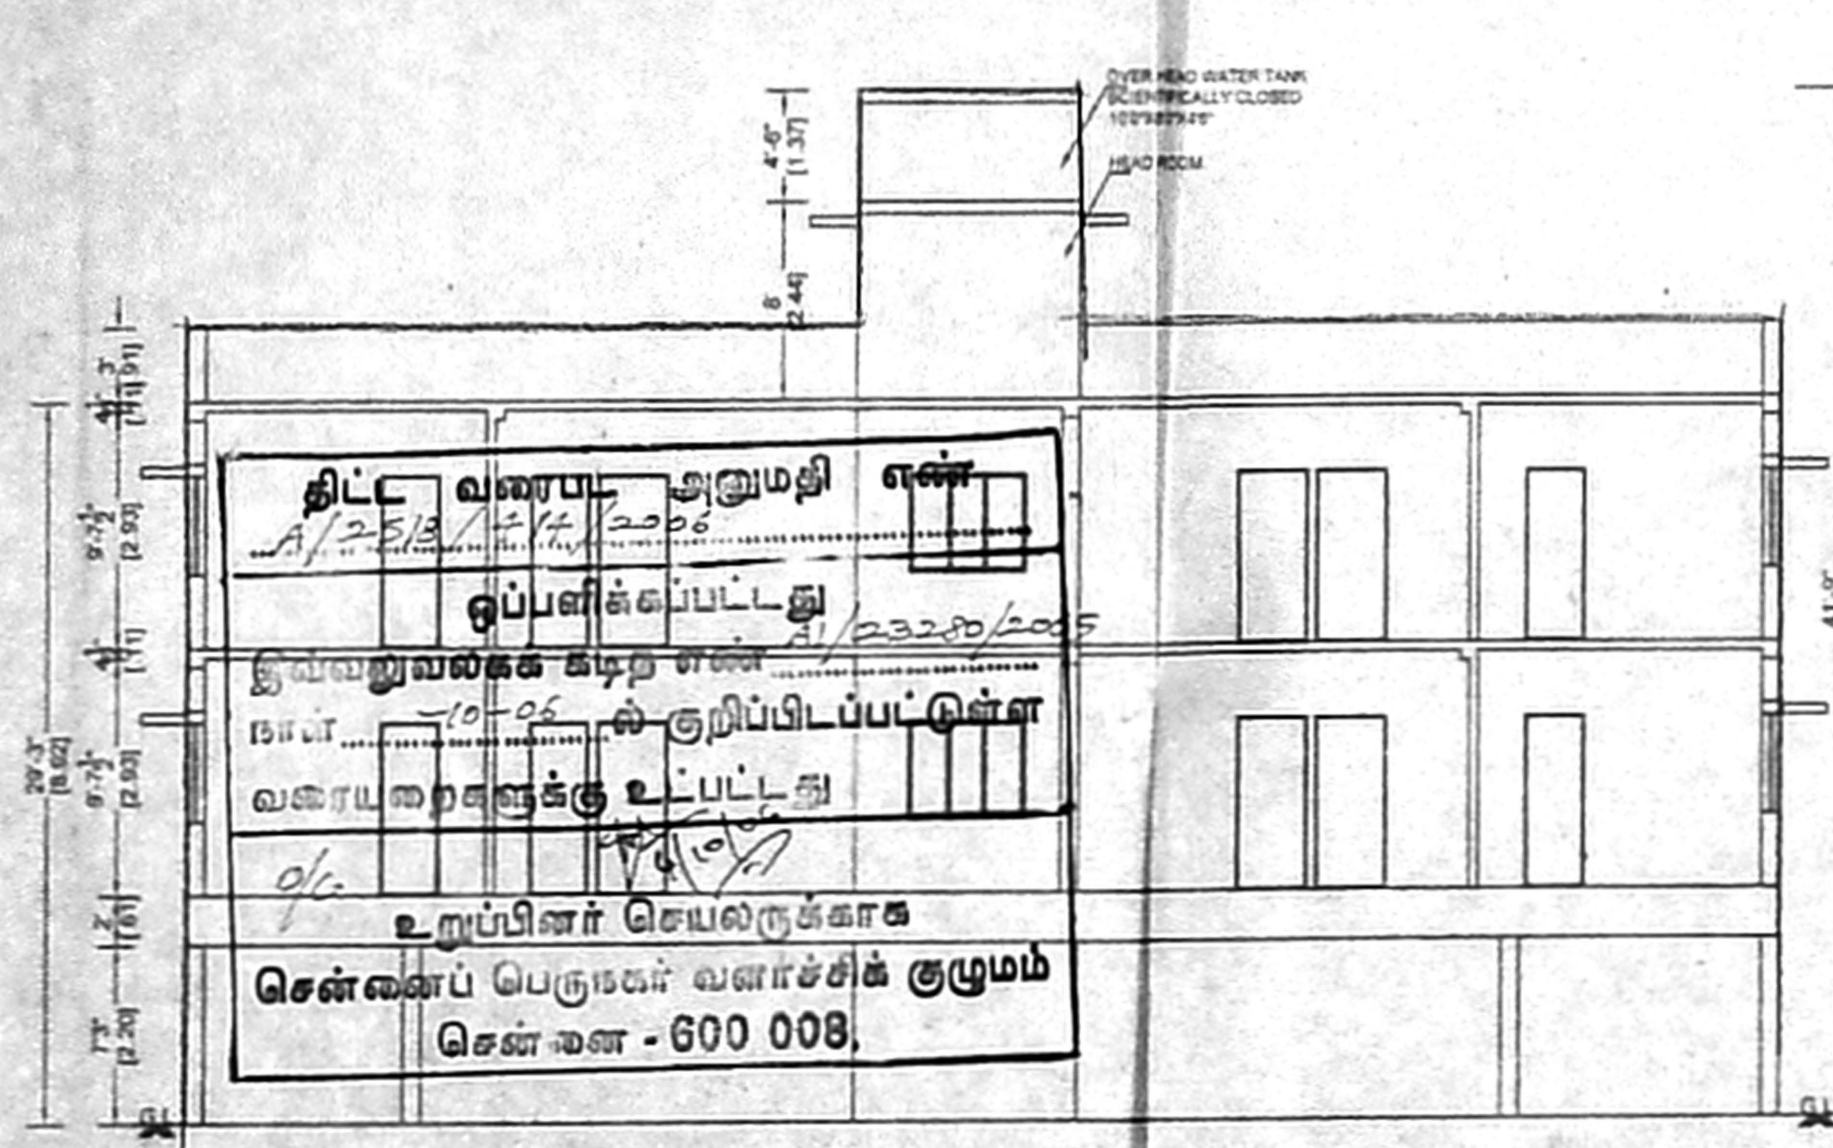


SECTION ON AA

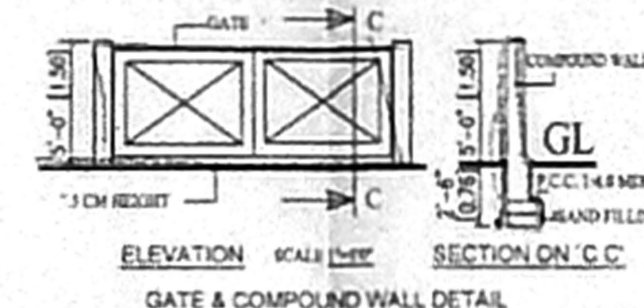


GATE & COMPOUND WALL DETAIL

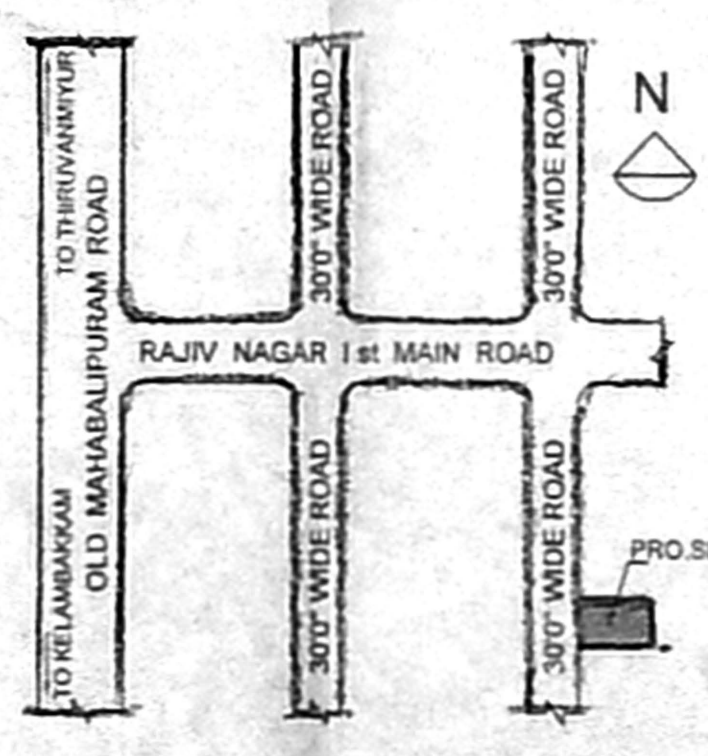

KEY PLAN (SCALE - N.T.S)

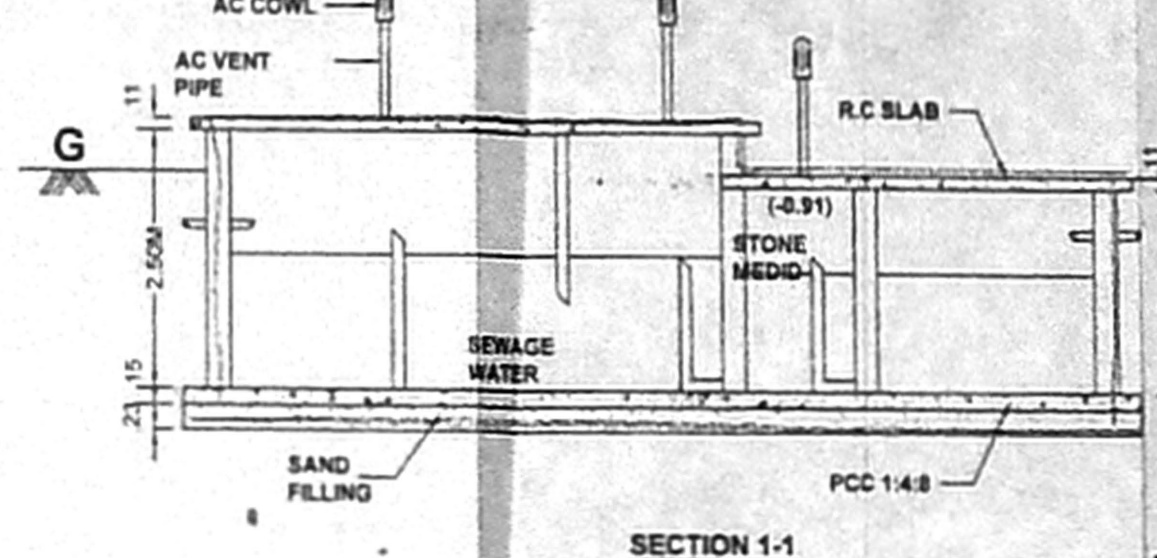


SECTION 1-1

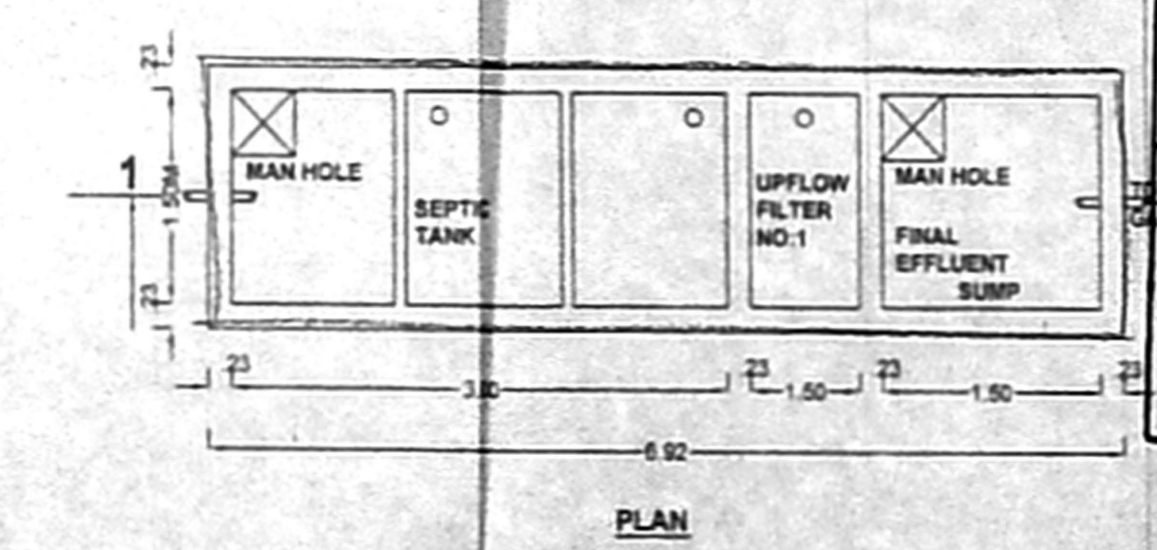

SEPTIC TANK WITH UPFLOW FILTER SYSTEM



DWARF WALL DETAILS

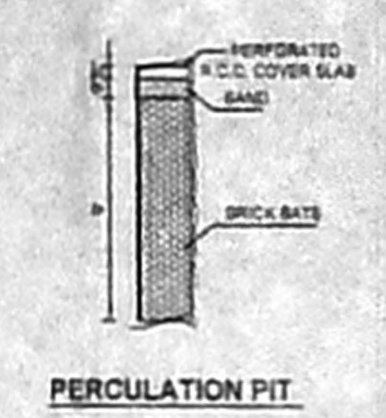

PERCOLATION PIT

**PLAN SHOWING THE PROPOSED CONSTRUCTION OF RESIDENTIAL BUILDING AT PLOT NO. 145, RAJU NAGAR, II nd STREET, COMPRISED IN S.NO : 213/107 & 213/108, OF OKKIAM THORAIPAKKAM VILLAGE, ST. THOMAS MOUNT PANCHAYAT, TAMBARAM TALUK, KANCHIPURAM DISTRICT.**

**SpecIFICATION**

ALL WORKS SHALL BE DONE IN ACCORDANCE WITH THE SPECIFICATIONS GIVEN IN THE SECTION DRAWINGS AND THE FOLLOWING CONDITIONS:

- ALL FOUNDATIONS TO BE FILLED UP WITH P.C.C. 1:4:8 AND SAND FILLING AND SHOULD BE WELL TAMPED.
- ALL MASONRY WORKS SHOULD BE IN FIRST CLASS BRICKS WITH C.M. 1:4:8.
- ALL ROOFINGS SHOULD BE IN ACCORDANCE WITH THE SPECIFICATIONS GIVEN IN THE SECTION DRAWINGS AND SHOULD BE WELL TAMPED.
- ALL ROOFINGS SHOULD BE IN ACCORDANCE WITH THE SPECIFICATIONS GIVEN IN THE SECTION DRAWINGS AND SHOULD BE WELL TAMPED.
- ALL ROOFINGS SHOULD BE IN ACCORDANCE WITH THE SPECIFICATIONS GIVEN IN THE SECTION DRAWINGS AND SHOULD BE WELL TAMPED.

**SCHEDULE OF JOINERY**

MD	MAIN DOOR	5'-0" x 7'-0"	152 x 213
GD	GRILL DOOR	5'-0" x 7'-0"	152 x 213
D	DOOR	3'-0" x 7'-0"	091 x 213
D1	DOOR	2'-6" x 7'-0"	078 x 213
W	WINDOW	6'-0" x 5'-0"	183 x 152
W1	WINDOW	6'-0" x 4'-0"	183 x 137
W2	WINDOW	4'-0" x 5'-0"	122 x 152
W3	WINDOW	2'-0" x 4'-0"	061 x 137
V	VENTILATOR	2'-0" x 2'-0"	061 x 061

**AREA STATEMENT**

	SQ.M	SQ.M
PLOT AREA	544.00	506.80
SILT FLOOR	3389.75	313.05
STAIR CASE	168.25	15.44
FIRST FLOOR	3472.00	322.55
SECOND FLOOR	3472.00	322.55
TOTAL	7110.25	660.54
PLOT COVERAGE	63.82%	
F.S.I	1.30	

**COLOUR INDEX**

PROPOSED	BOUNDARY
ROAD	

SCALE 1" = 8' 0" (OR) 1 : 100

**OWNER**


*S. Athiyaman*

*G. Jayalalitha*


**LICENSED SURVEYOR**

85X55


S. ATHIYAMAN B.E. AME. FV  
 CHARTERED ENGINEER AND VALUER  
 CLASS I LICENSED SURVEYOR No. 192  
 CORPORATION OF CHENNAI  
 T. NAGAR, CHENNAI-600 017  
 PHONE: 2815624 MOB: 9381038440  
 E-Mail: sathyaman04@yahoo.com

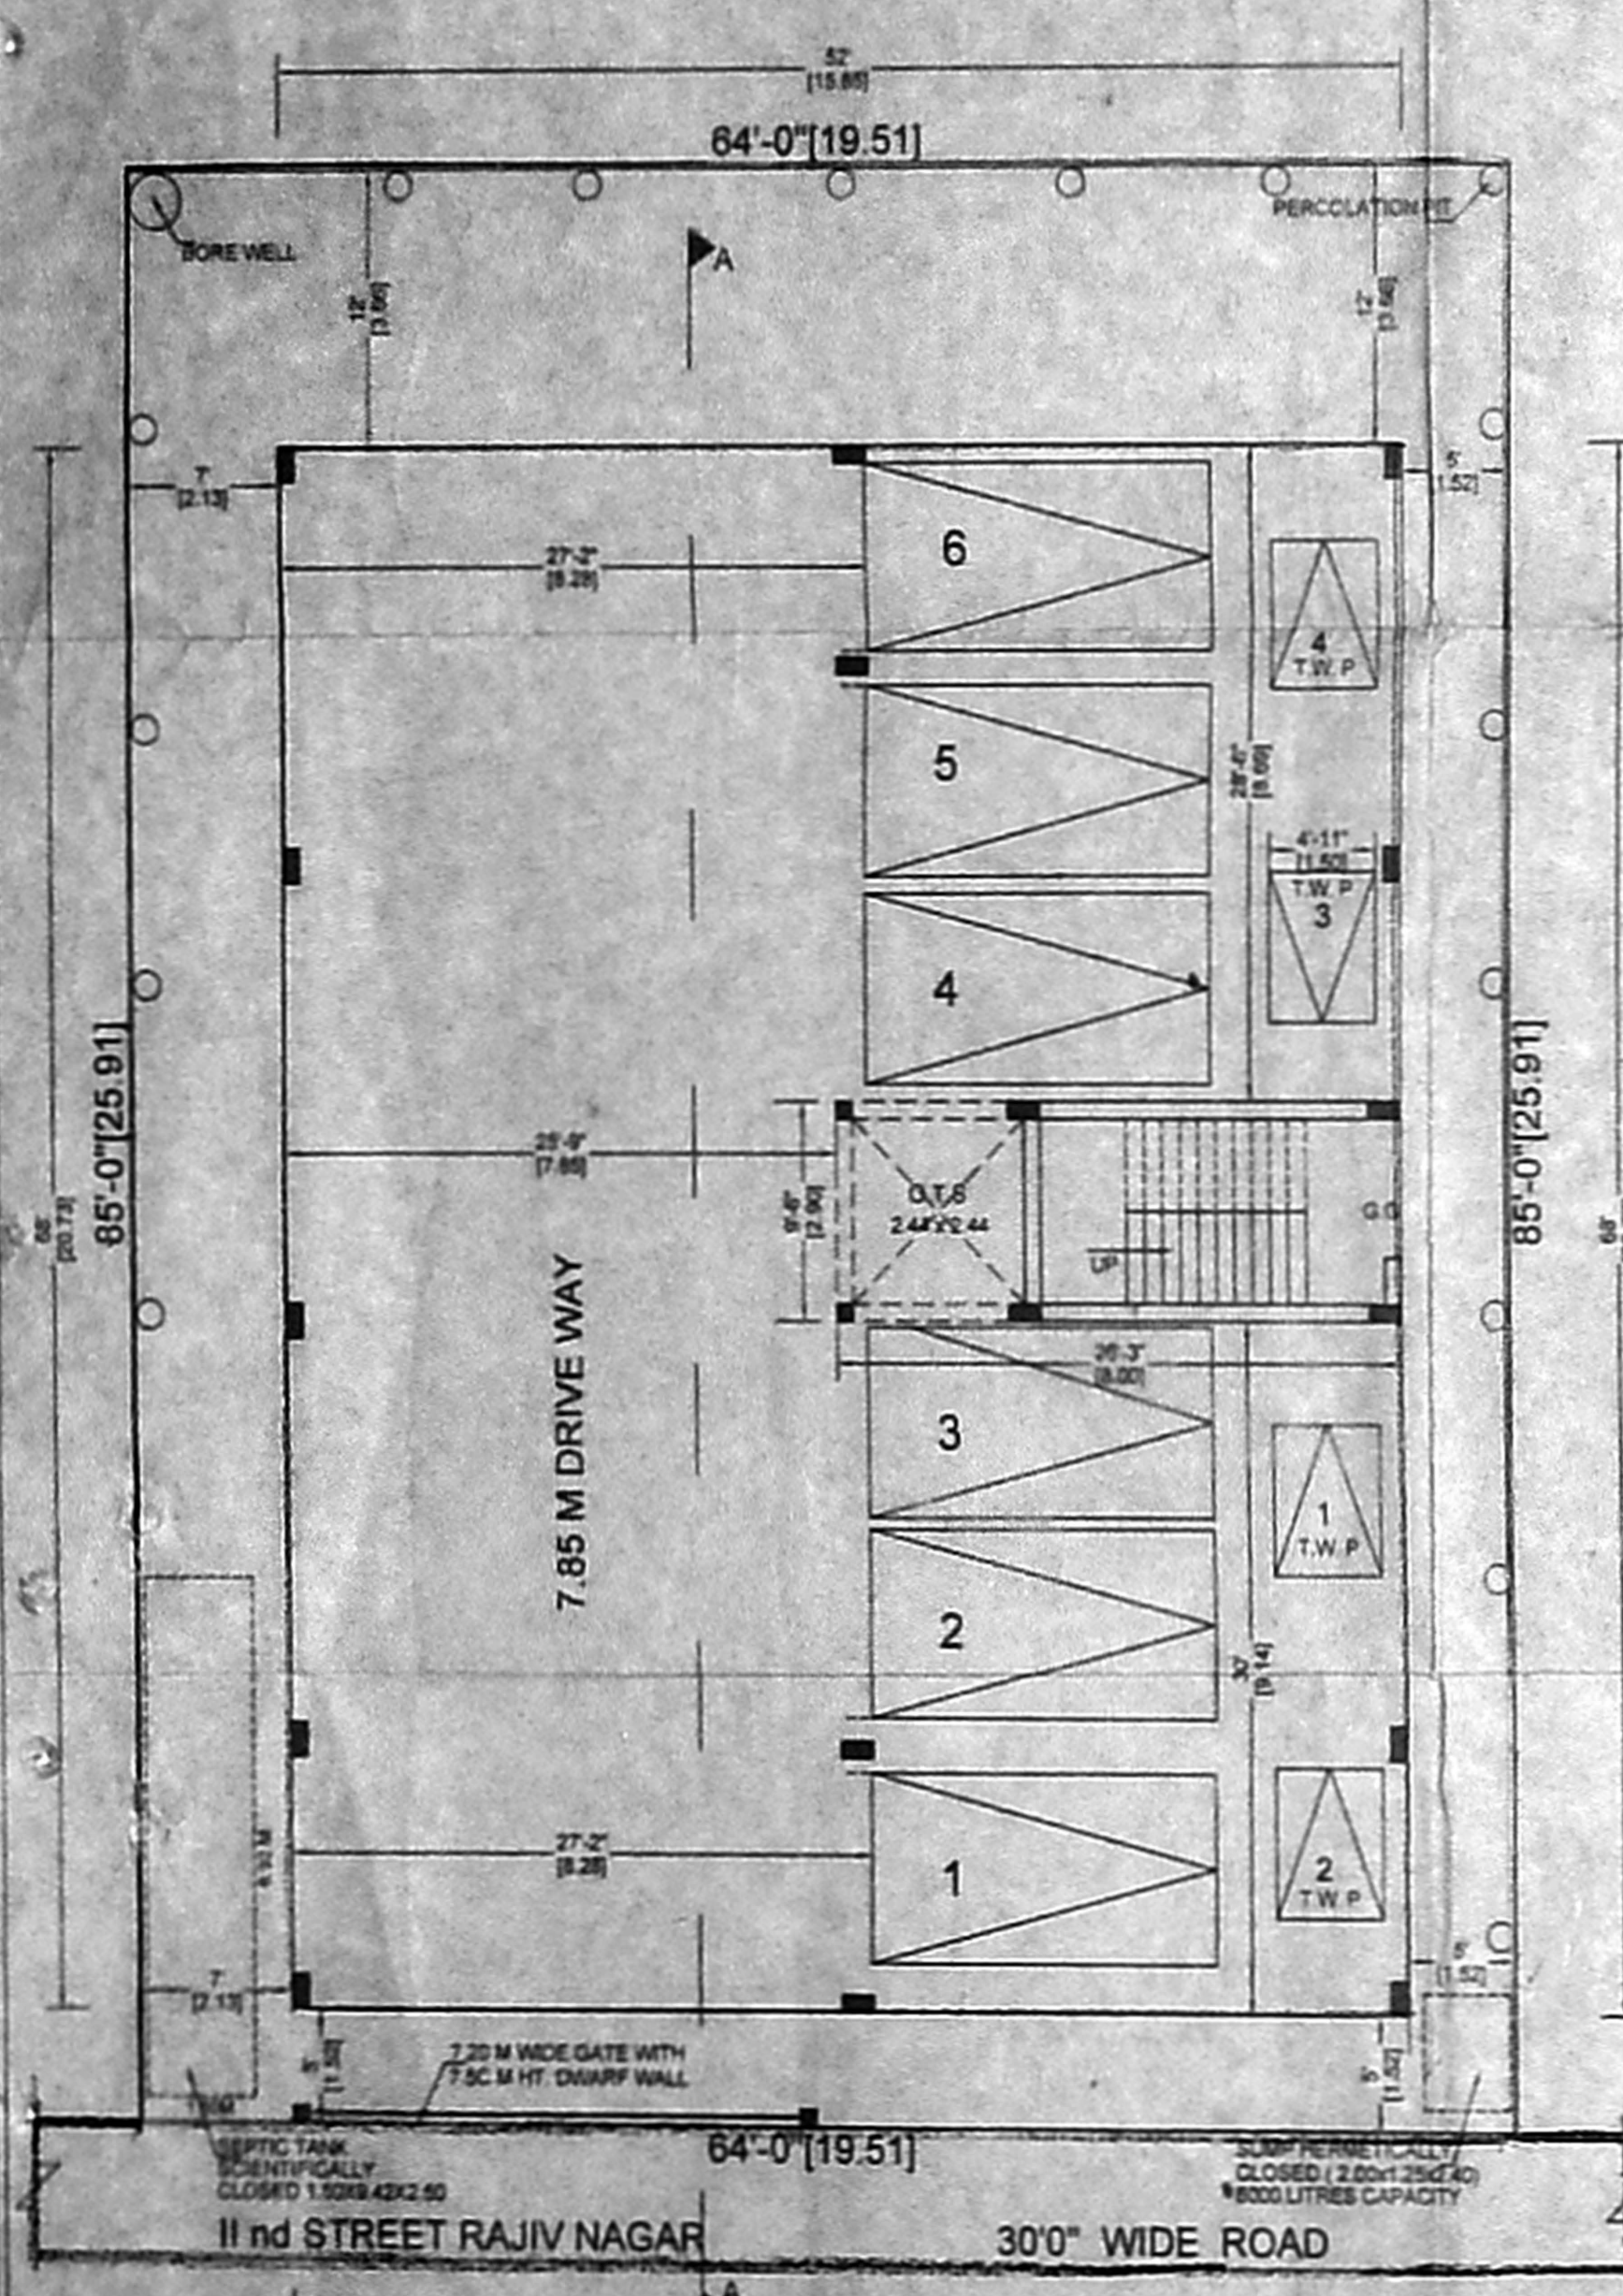


SITE CUM STILT FLOOR PLAN

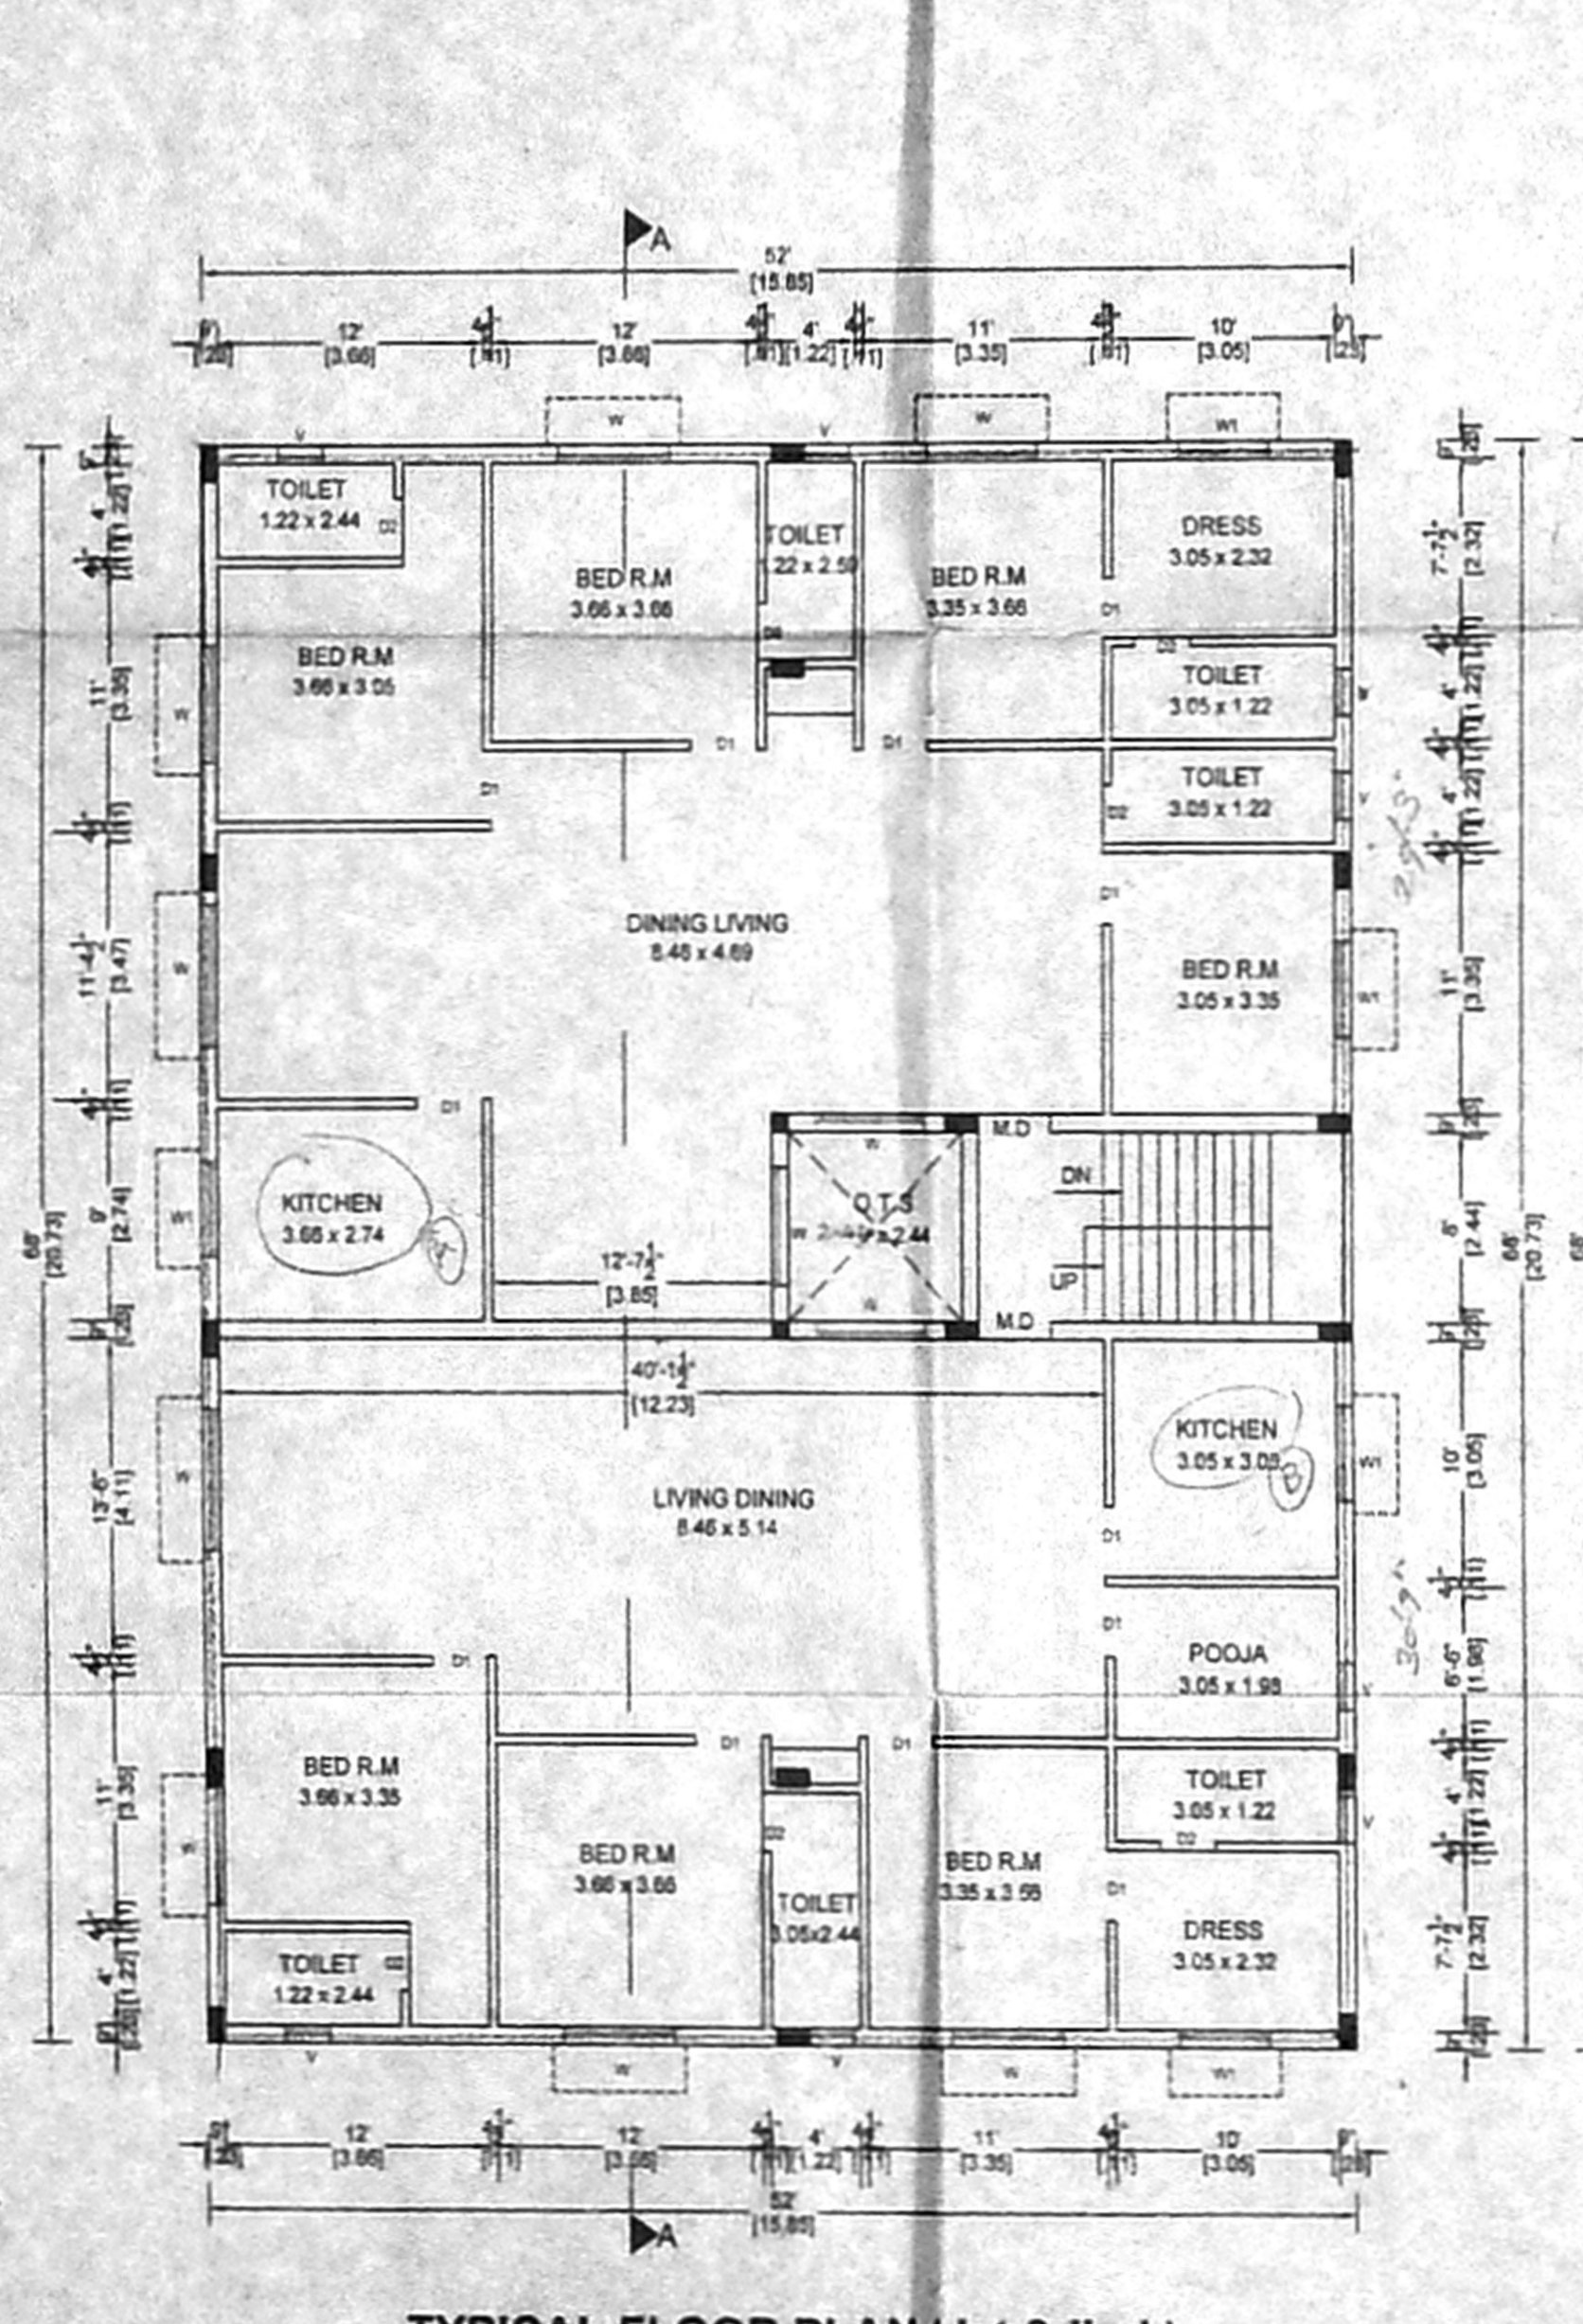


TYPICAL FLOOR PLAN (1st & 2nd)

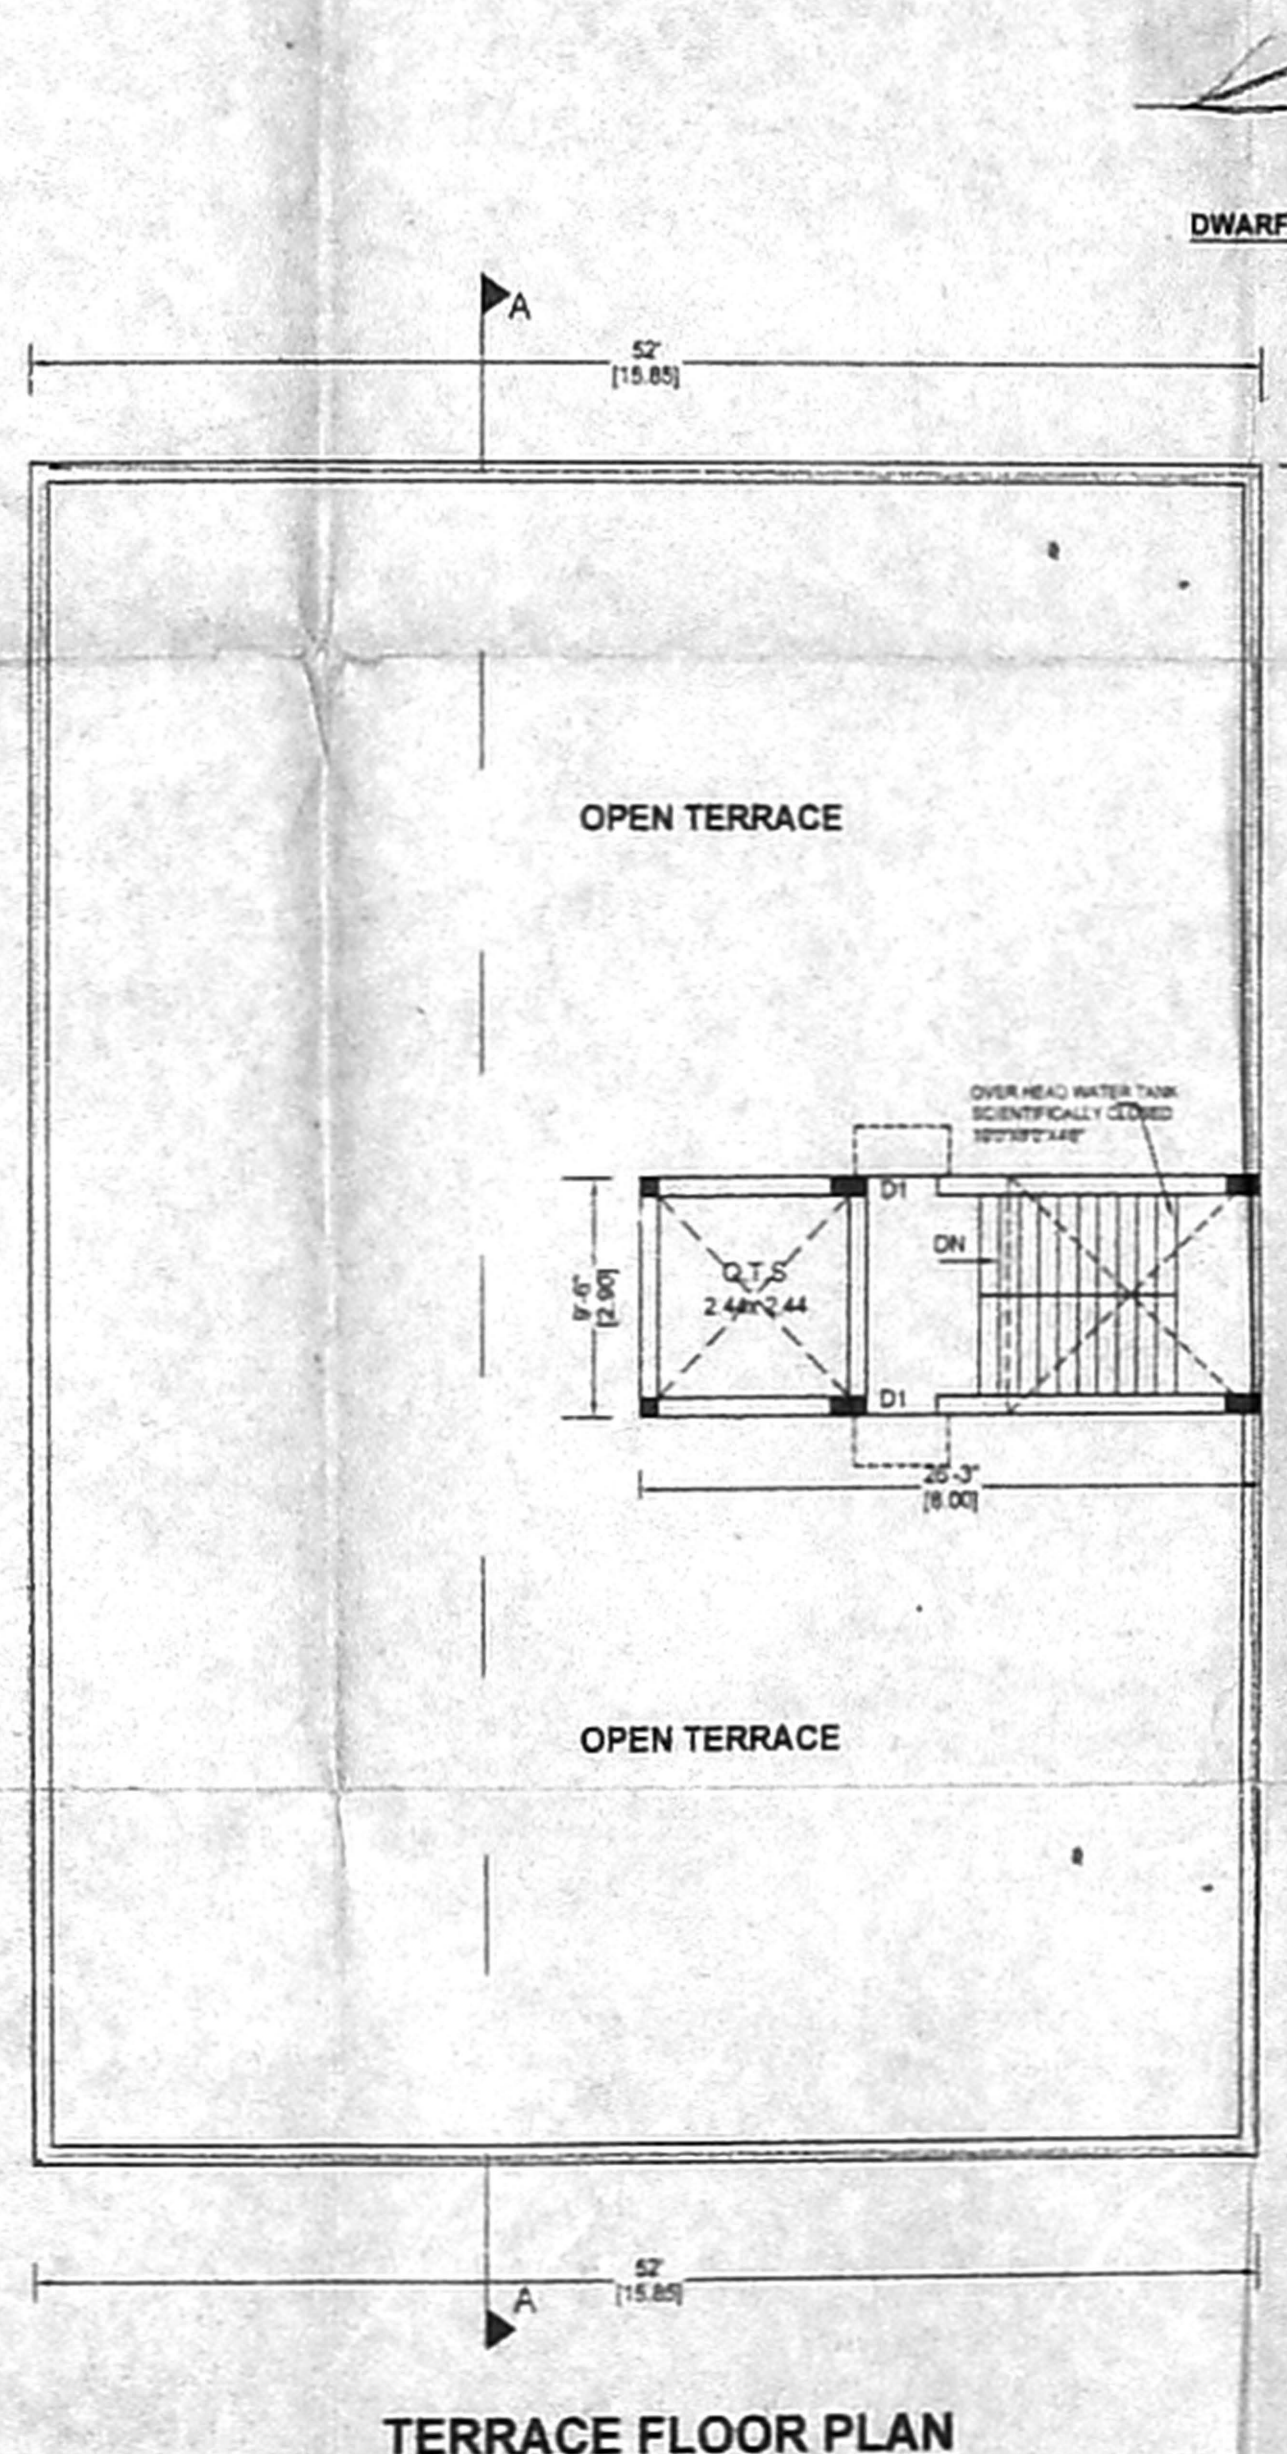


TERRACE FLOOR PLAN

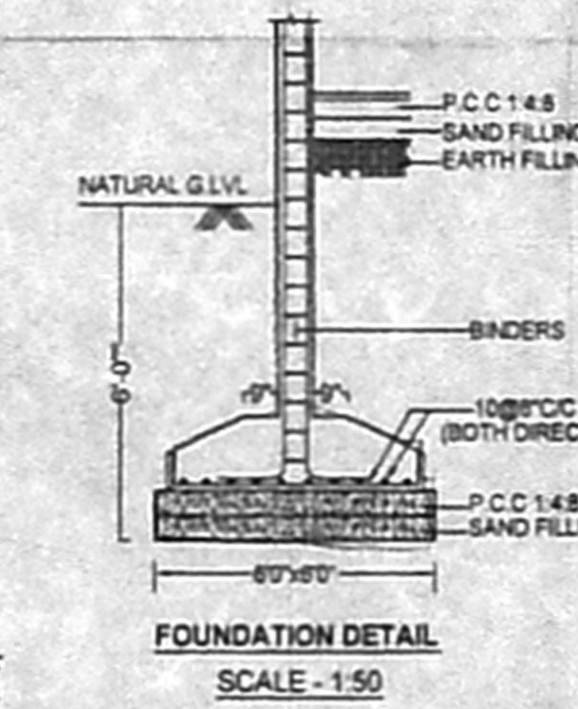

FOUNDATION DETAIL SCALE - 1:50

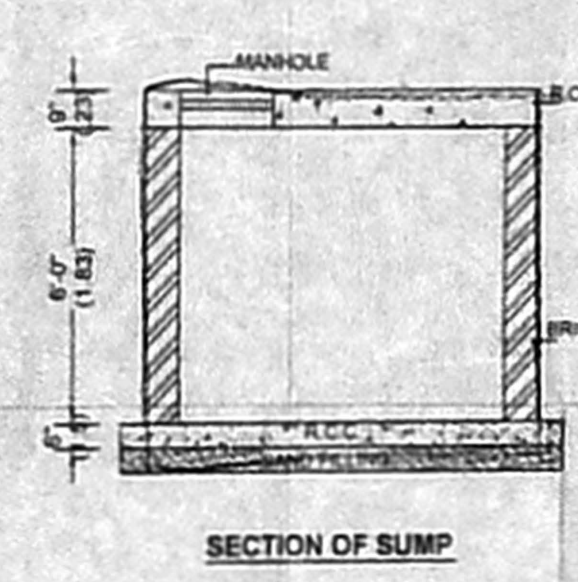

SECTION OF SUMP

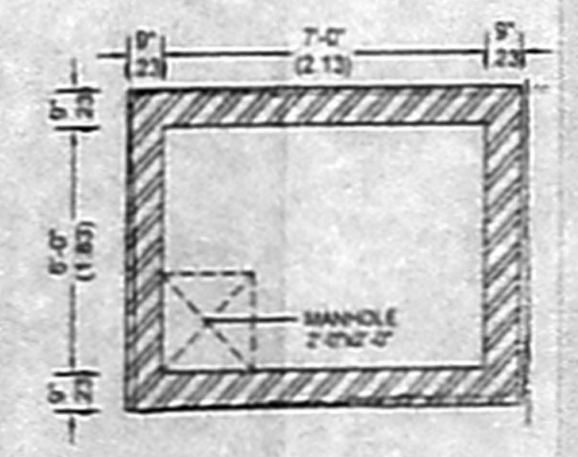

PLAN OF SUMP SCALE - 1:50